

LEGEND

- A** SHARED DRIVEWAY ACCESS PLOTS 1 & 2
- B** SHARED DRIVEWAY ACCESS PLOTS 7 & 8
- C** SHARED DRIVEWAY ACCESS PLOTS 25 & 26
- D** SHARED DRIVEWAY ACCESS PLOTS 41 & 42
- E** SHARED DRIVEWAY ACCESS PLOTS 51, 52, 53, 54, 55 & 56
- F** SHARED DRIVEWAY ACCESS PLOTS 64, 65, 66 & 67
- G** SHARED DRIVEWAY ACCESS PLOTS 105, 106 & 107
- H** SHARED DRIVEWAY ACCESS PLOTS 188 & 189
- PUBLIC OPEN SPACE

The Development registered under title GLA237821 and plots 7 to 145 (area A) and 146 to 199 (area C) within have been DPA approved by:

Craig McFadden - 25 April 2021
 Craig McFadden (DPA Officer)

AMENDMENTS



Issue	Date	Detail
1	18.08.2020	Plan updated to accord with Site Lay

Bellway
 Hamilton Business Park
 Caird Street
 Hamilton ML3 0QA
 Telephone 01698 477440
 Fax 01698 477441
 www.bellway.co.uk

Project
**ROBROYSTON
 GLASGOW**

Drawing
**DPA Plan
 AREA A**

Scale 1:500@A0 tr
 Date 27.04.2018
 Drawing No ROB 'A' /DPA/01

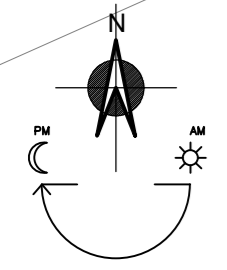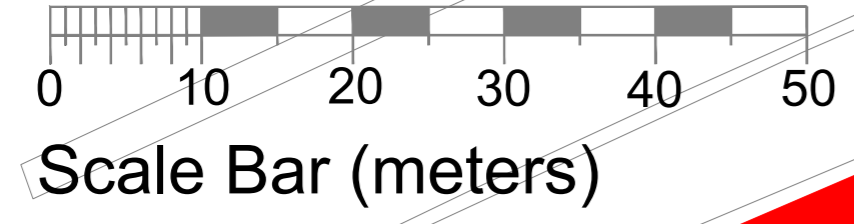

LEGEND

- A** SHARED DRIVEWAY ACCESS PLOTS 1 & 2
- B** SHARED DRIVEWAY ACCESS PLOTS 7 & 8
- C** SHARED DRIVEWAY ACCESS PLOTS 25 & 26
- D** SHARED DRIVEWAY ACCESS PLOTS 41 & 42
- E** SHARED DRIVEWAY ACCESS PLOTS 51, 52, 53, 54, 55 & 56
- F** SHARED DRIVEWAY ACCESS PLOTS 64, 65, 66 & 67
- G** SHARED DRIVEWAY ACCESS PLOTS 105, 106 & 107
- H** SHARED DRIVEWAY ACCESS PLOTS 188 & 189
- PUBLIC OPEN SPACE

AMENDMENTS

Issue	Date	Detail
B	18.08.2020	Plan updated to accord with Site Layout 'S'



Hamilton Business Park
 Caird Street
 Hamilton ML3 0QA
 Telephone 01698 477440
 Fax 01698 477441
 www.bellway.co.uk

Project

ROBROYSTON GLASGOW

Drawing

DPA Plan AREA C

Scale 1:500@A2 tr Drawn By Checked

Date 30.01.2020 Drawing No ROB 'C'/DPA/02 B