

SANDERSON BORLAND

Notes:

Drawings are based on survey data and may not accurately represent what is physically present.

Do not scale from this drawing. All dimensions are to be verified on site before proceeding with the work.

All dimensions are in millimeters unless noted otherwise.


Sanderson Borland shall be notified in writing of any discrepancies.

- Notes:**
- Site Boundary
 - Plot Boundary
 - Driveway/ Dedicated Parking
 - Hard Landscaping
 - Garden
 - Hedge
 - Factored Common Area

The Development registered under title ELN28484 and plots 1 to 8 & 11 within have been DPA approved.

The Keeper – 11 February 2025

Keeper for the Registers of Scotland

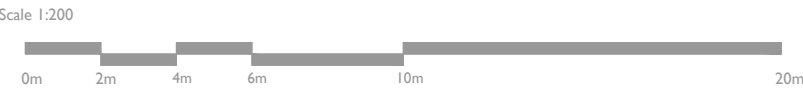

C	09/01/2024	ED	JS	REVISED TO INCLUDE PLOT 3
B	11/07/2023	ED	JS	REVISED TO REMOVE PLOT 3
A	01/05/2023	ED	JS	REVISED TO LAWYERS COMMENTS
First Issue	28/04/2023	ED	JS	ISSUED TO LAWYERS

ISSUE	DATE	DRAWN	CHECKED	DESCRIPTION
CLIENT				HARRISON HUNT
PROJECT				HALLHILL – AREA Z
DRAWING TITLE				PROPOSED DEVELOPMENT APPROVAL PLAN
SIZE & SCALE		A1		SCALE 1:200
DRAWING STATUS				ISSUED FOR WARRANT
JOB NUMBER				025
DRAWING NO.				025–A–700–02–P
REVISION				C

