

The Development registered under title LAN191851 and plots 1 to 5 within have been DPA approved.

*The Keeper - 19 June 2026*

**Keeper for the Registers of Scotland**


The purpose of this drawing is solely for the purposes of obtaining building warrant approval. The drawing may be suitable for construction purpose's but it may be necessary to augment/and or amend this information for this purpose.  
No liability will be accepted for any omission on this drawing should the drawing be used for construction purposes.

This is a true copy of the Building Warrant / Planning Application

Dated .....  
Signed .....  
DT ASSOCIATES

**NOTES**

1. Do NOT scale from this drawing.
2. All dimensions to be confirmed by the Contractor by site measure prior to work commencing, or fabrication or ordering of any components.
3. In the case of any discrepancy, always refer to the Architect.

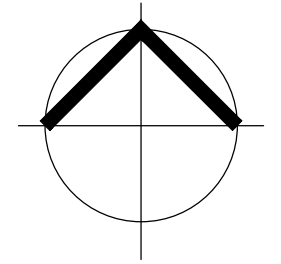

Client

Perella Homes

Project

Proposed Development  
Bellefield Road  
Lanark

Title

Deed of Conditions

Job No

Z1.11

Size

A3

Drawing No

L (DP) 00

Rev


E

Date

Feb 26


Scale

1:1250

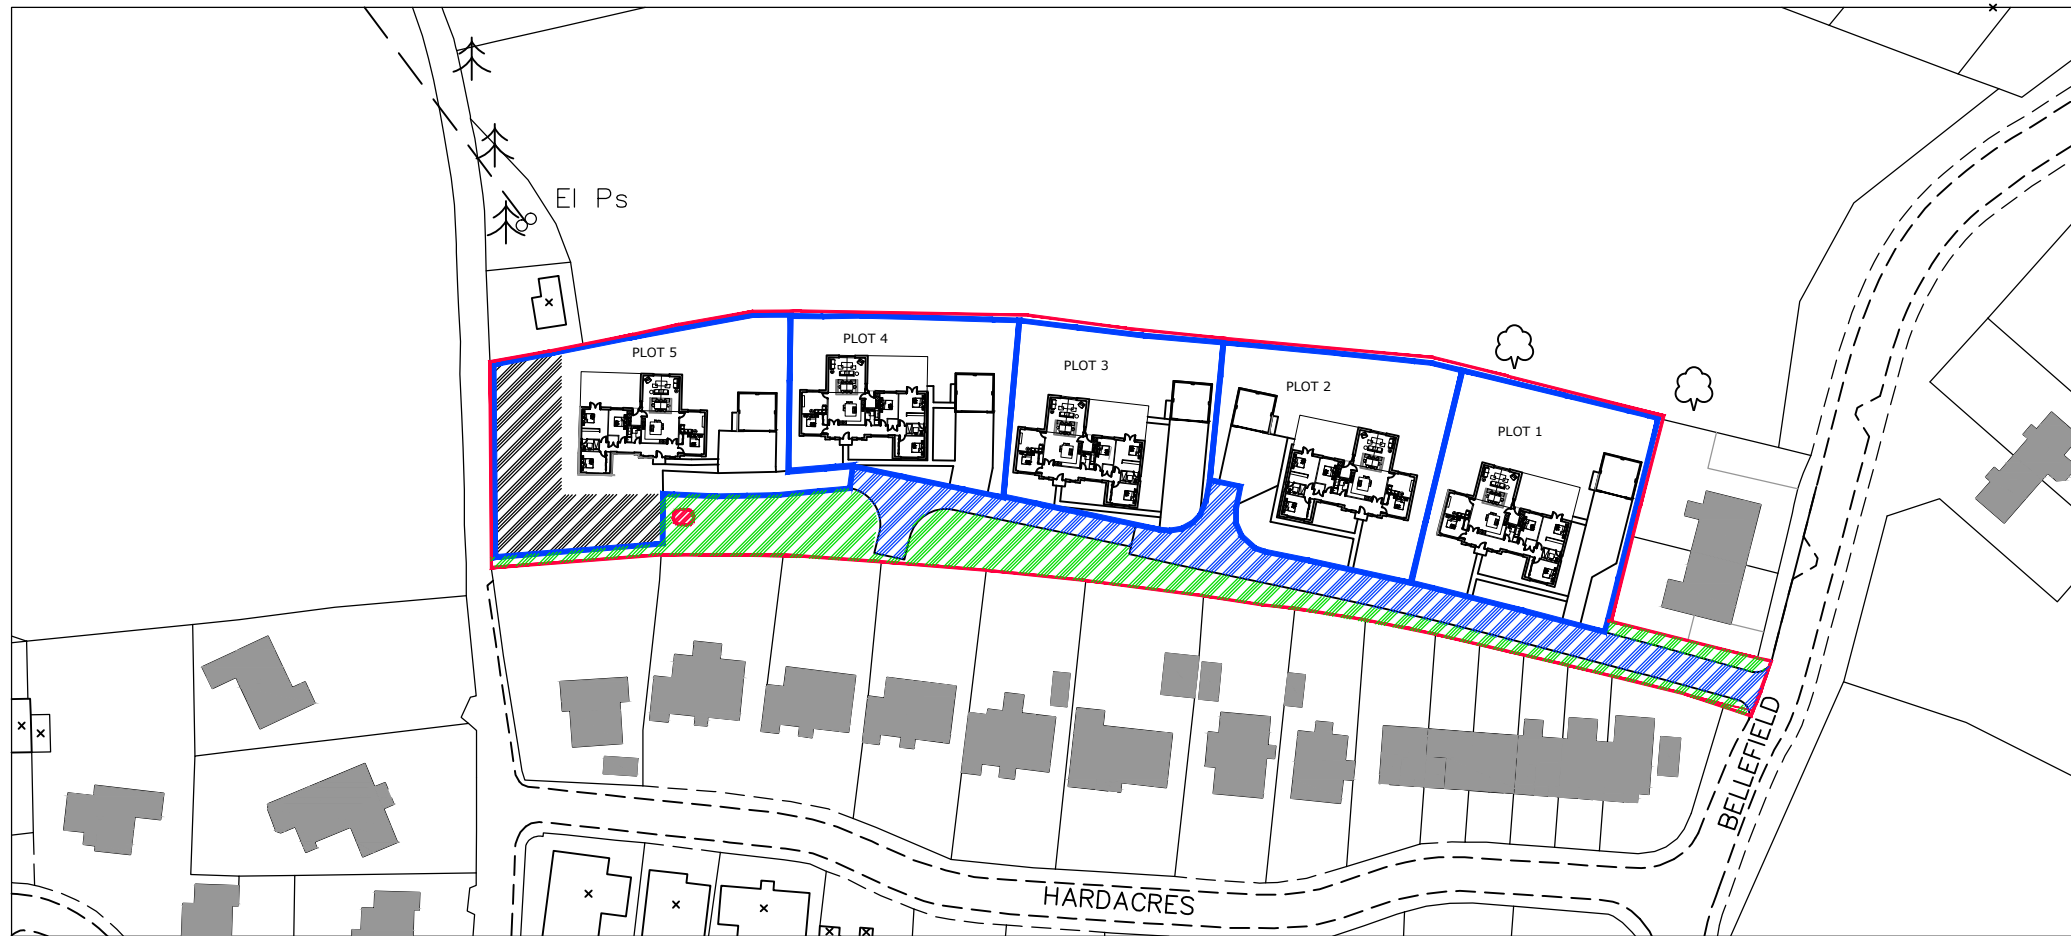

- SITE BOUNDARY
- PLOT BOUNDARIES
- AMENITIES AREAS // OPEN SPACE
- ROADWAY SHARED BY ALL PLOTS
- BIO-DISC

1:1250

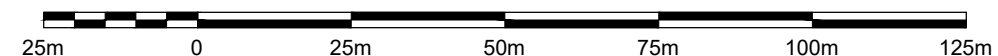

THE OLD STABLES  
MONTGOMERY PLACE  
THE VILLAGE  
EAST KILBRIDE  
GLASGOW  
G74 4BF

TEL : 01355 260909  
HELLO@DTA.SCOT