




DPA unique identifier PTH48867- GRD FLR

The Development registered under title PTH48867 and plots 15a to 15j, 16a to 16j and 17a to 17j within the unique DPA identifiers PTH48867- GRD FLR, PTH48867- 1ST FLR and PTH48867- 2ND FLR have been DPA approved by :


Craig McFadden - 21 December 2016
Craig McFadden (DPA Officer)

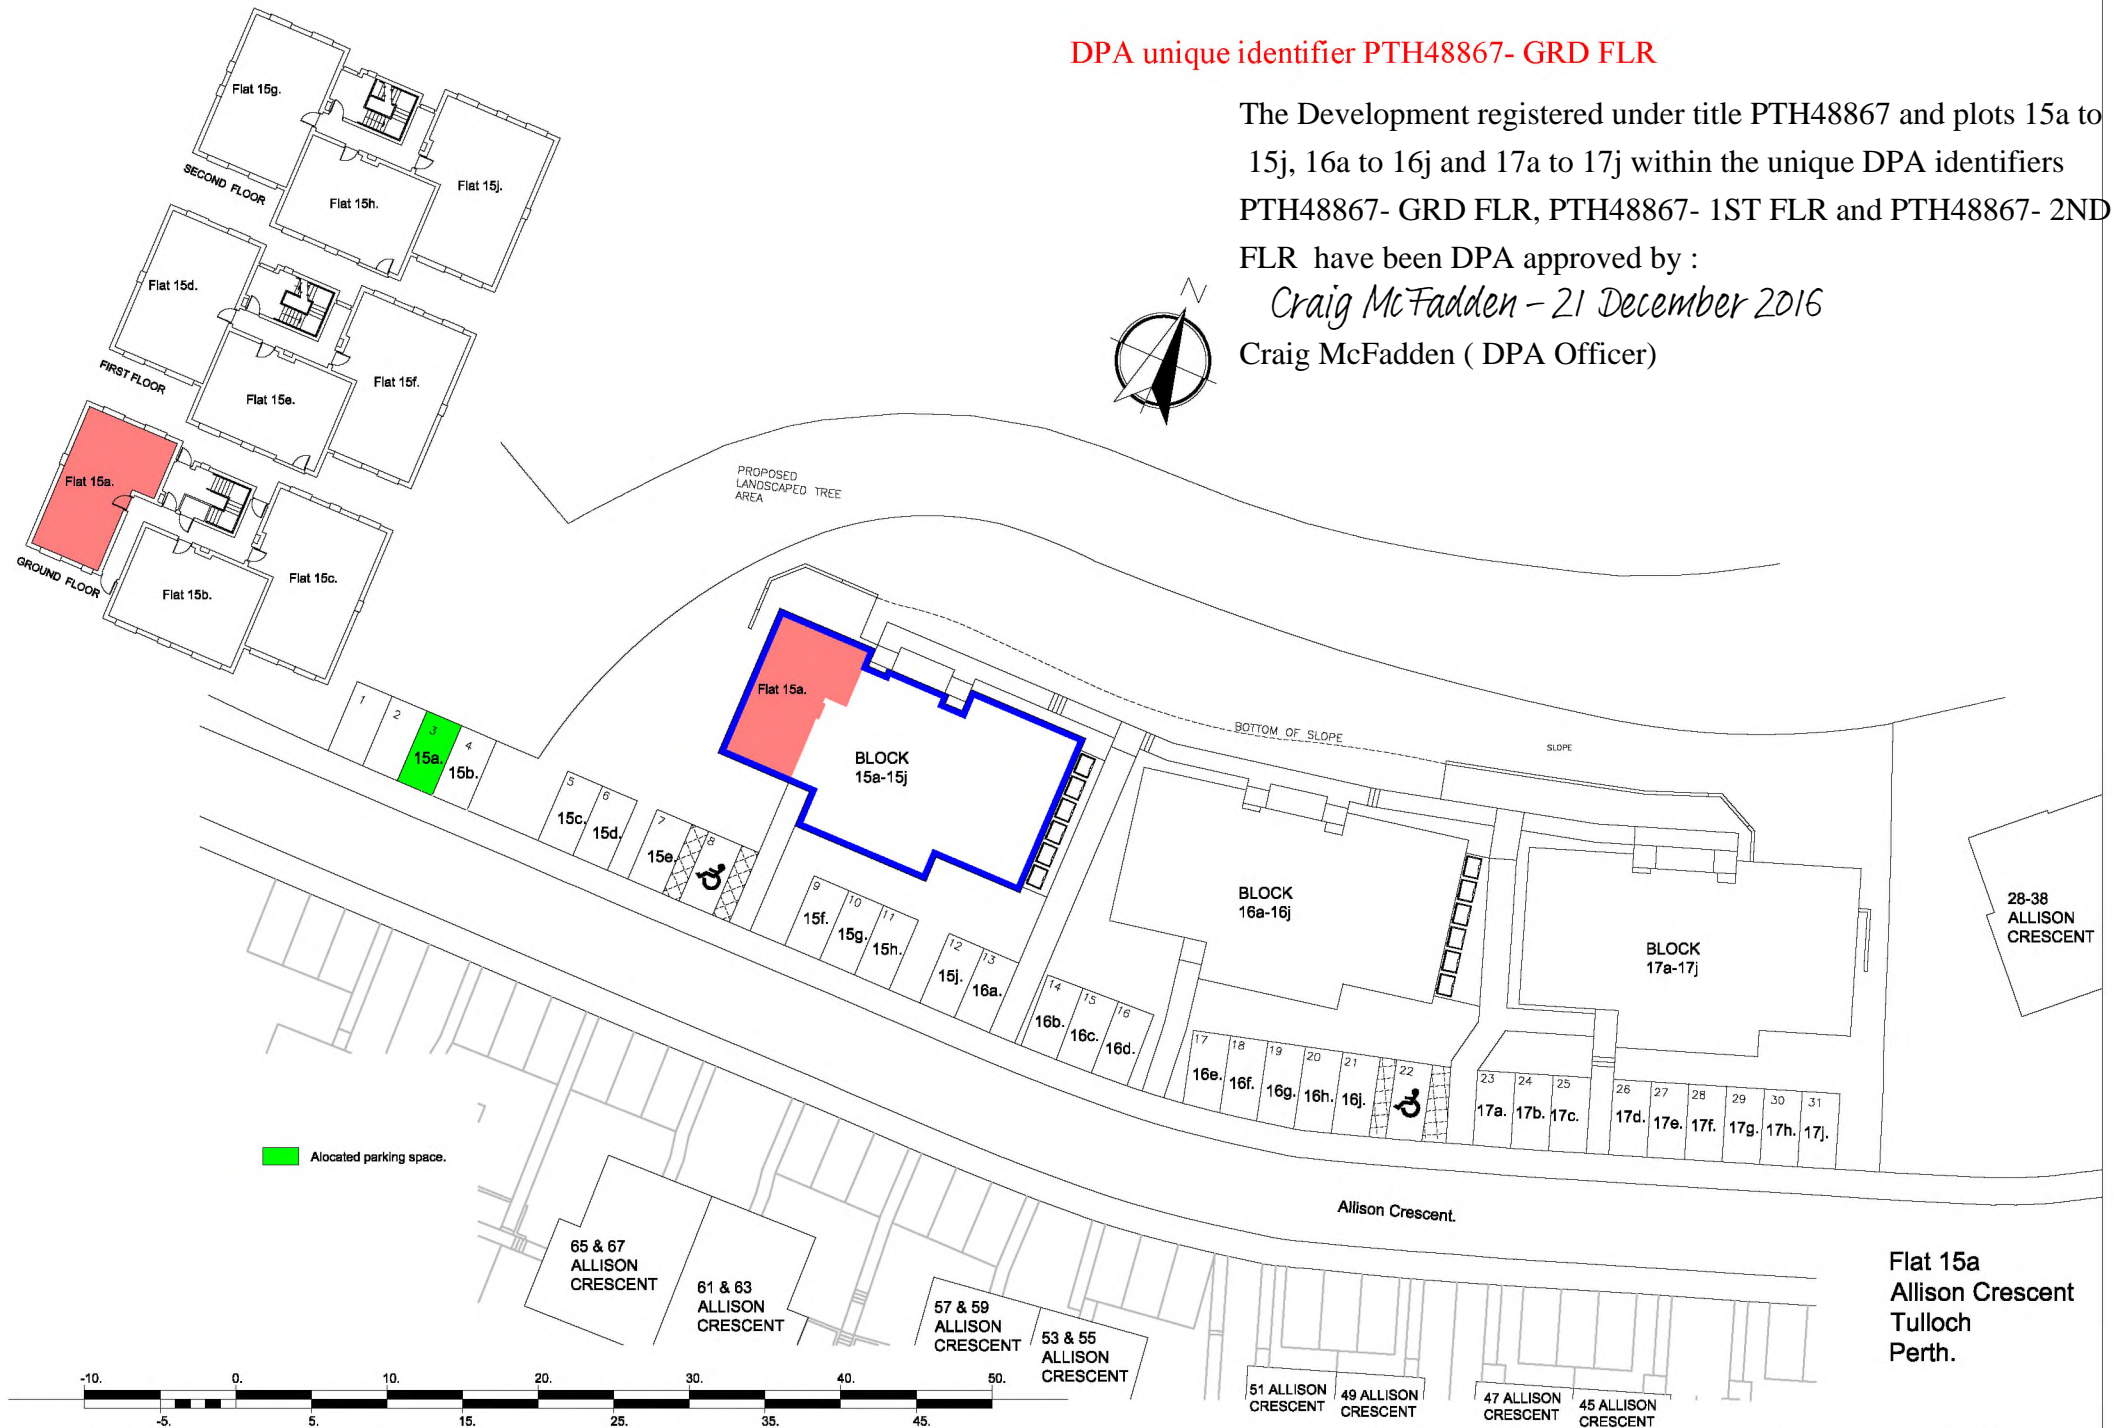


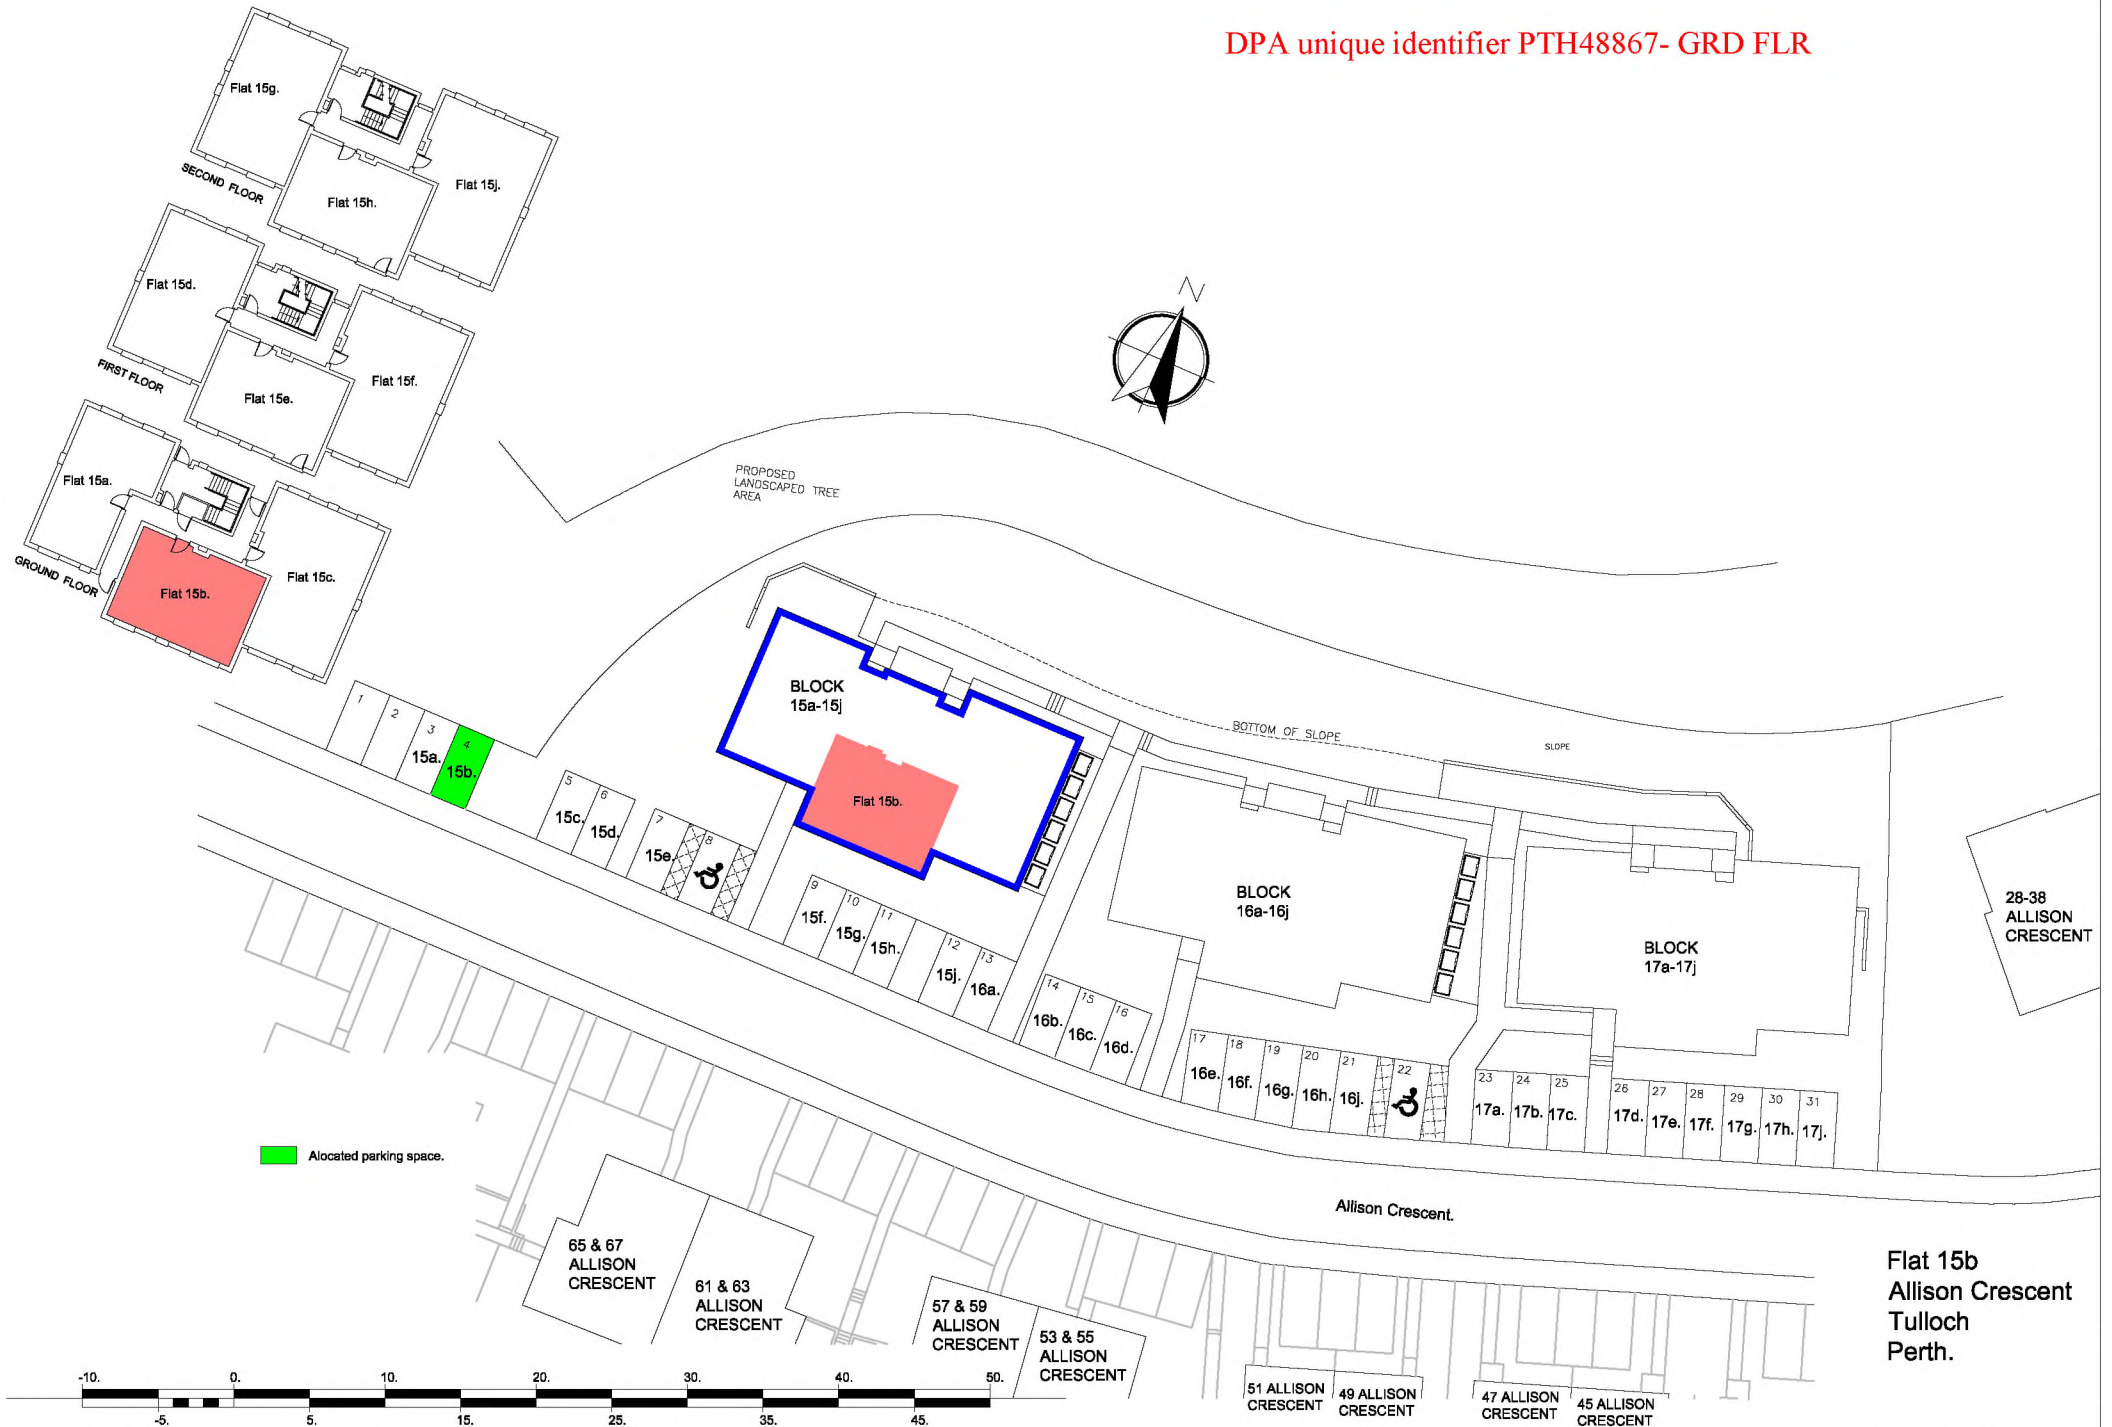


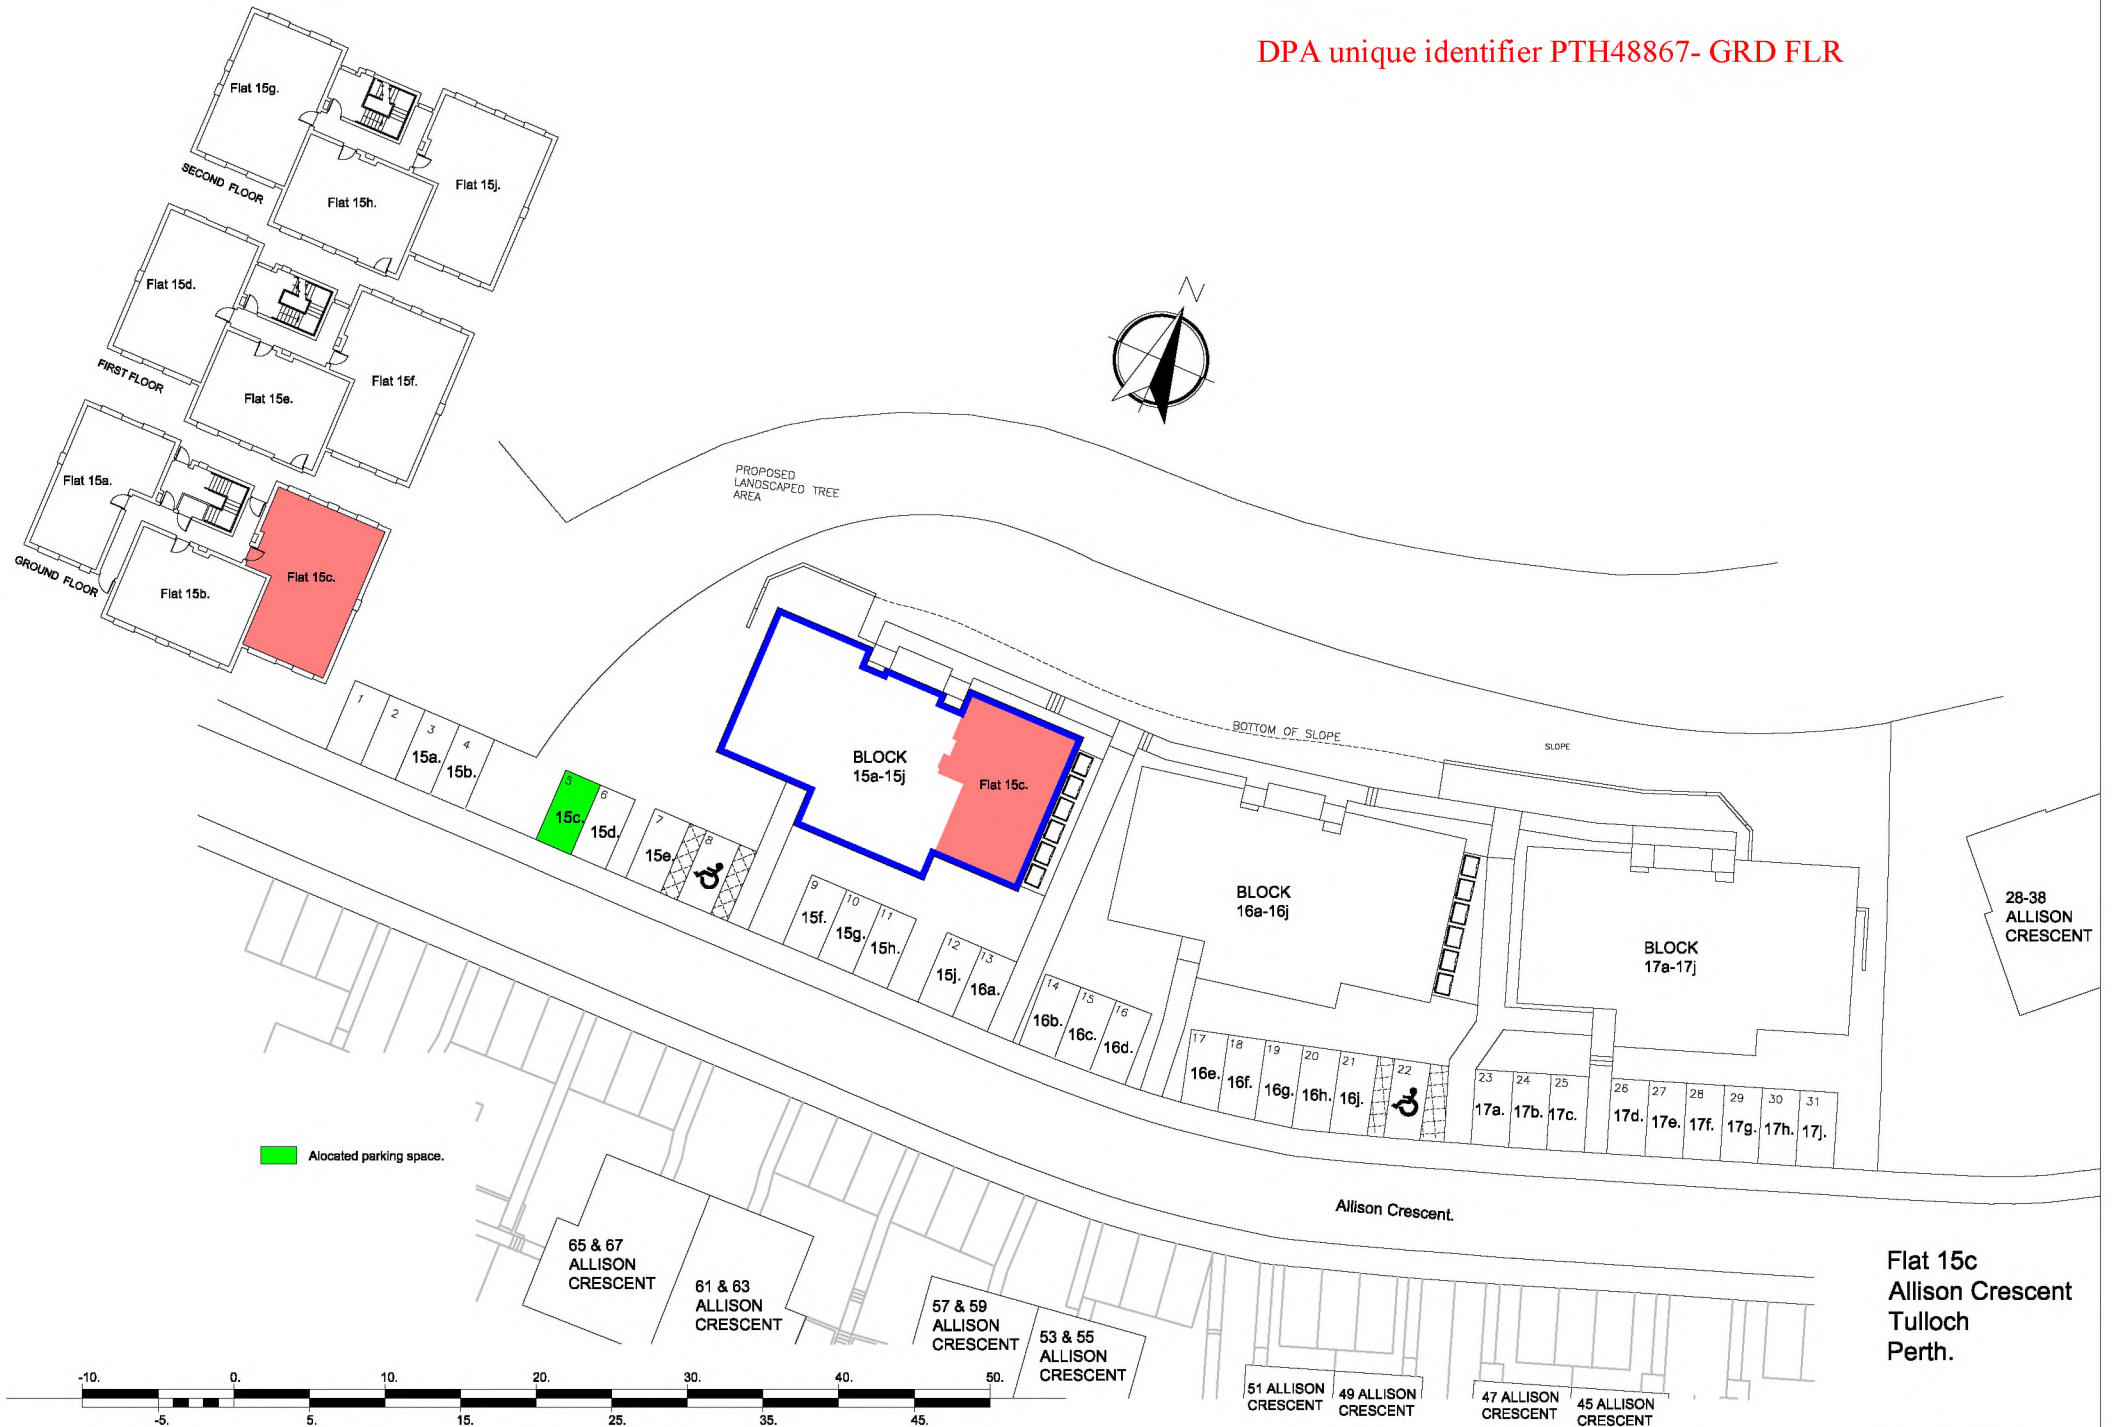


Flat 15c
Allison Crescent
Tulloch
Perth.

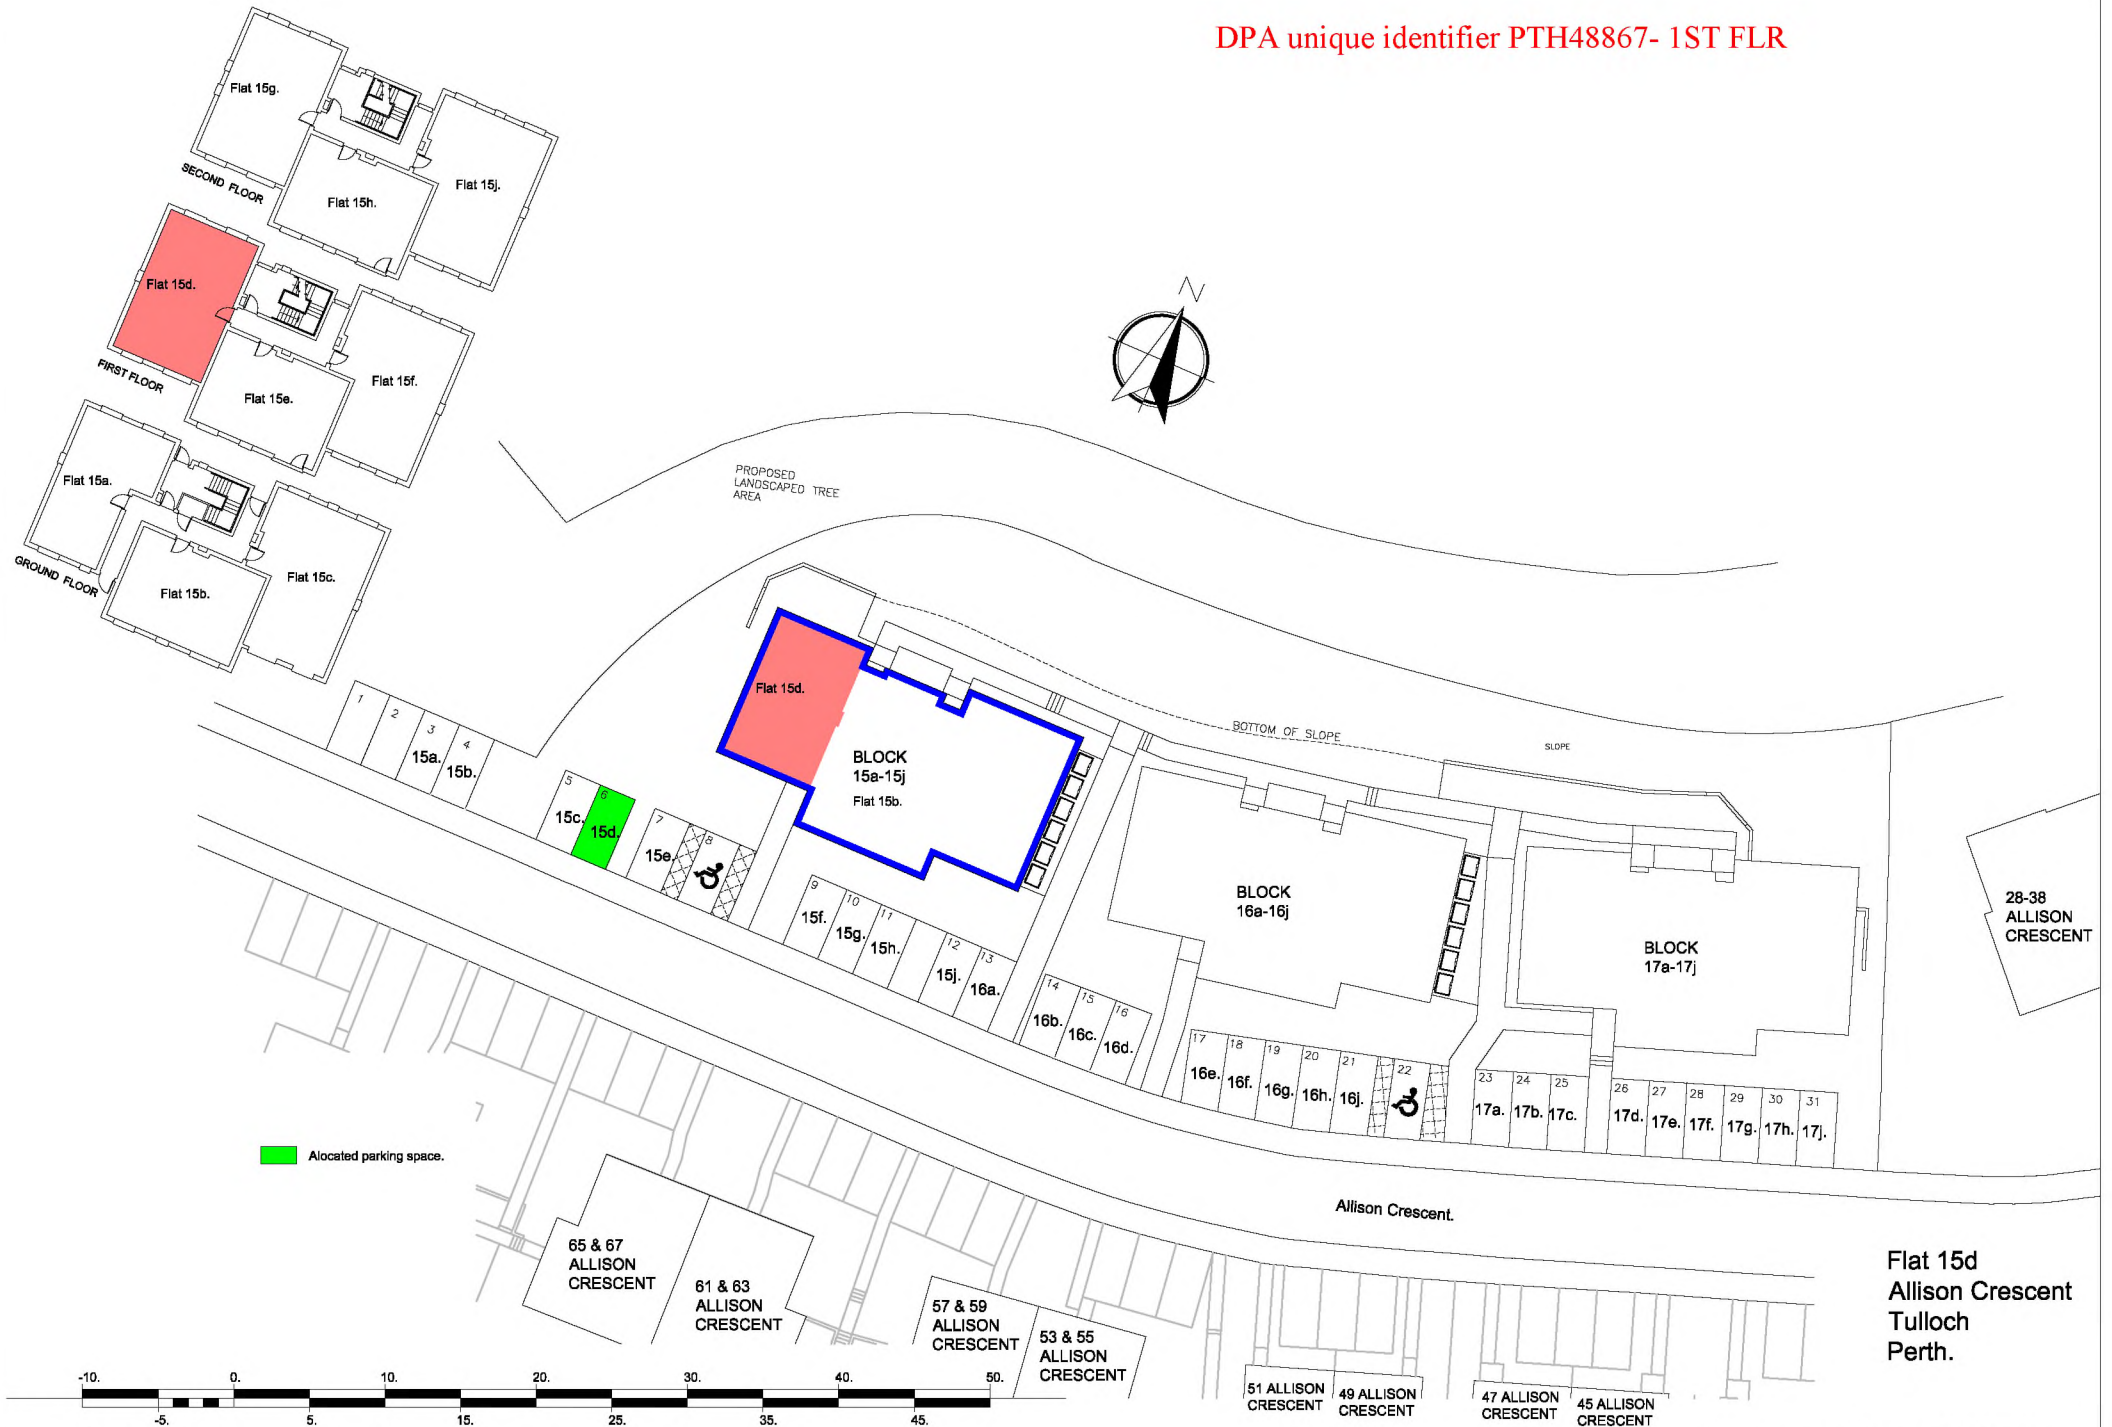

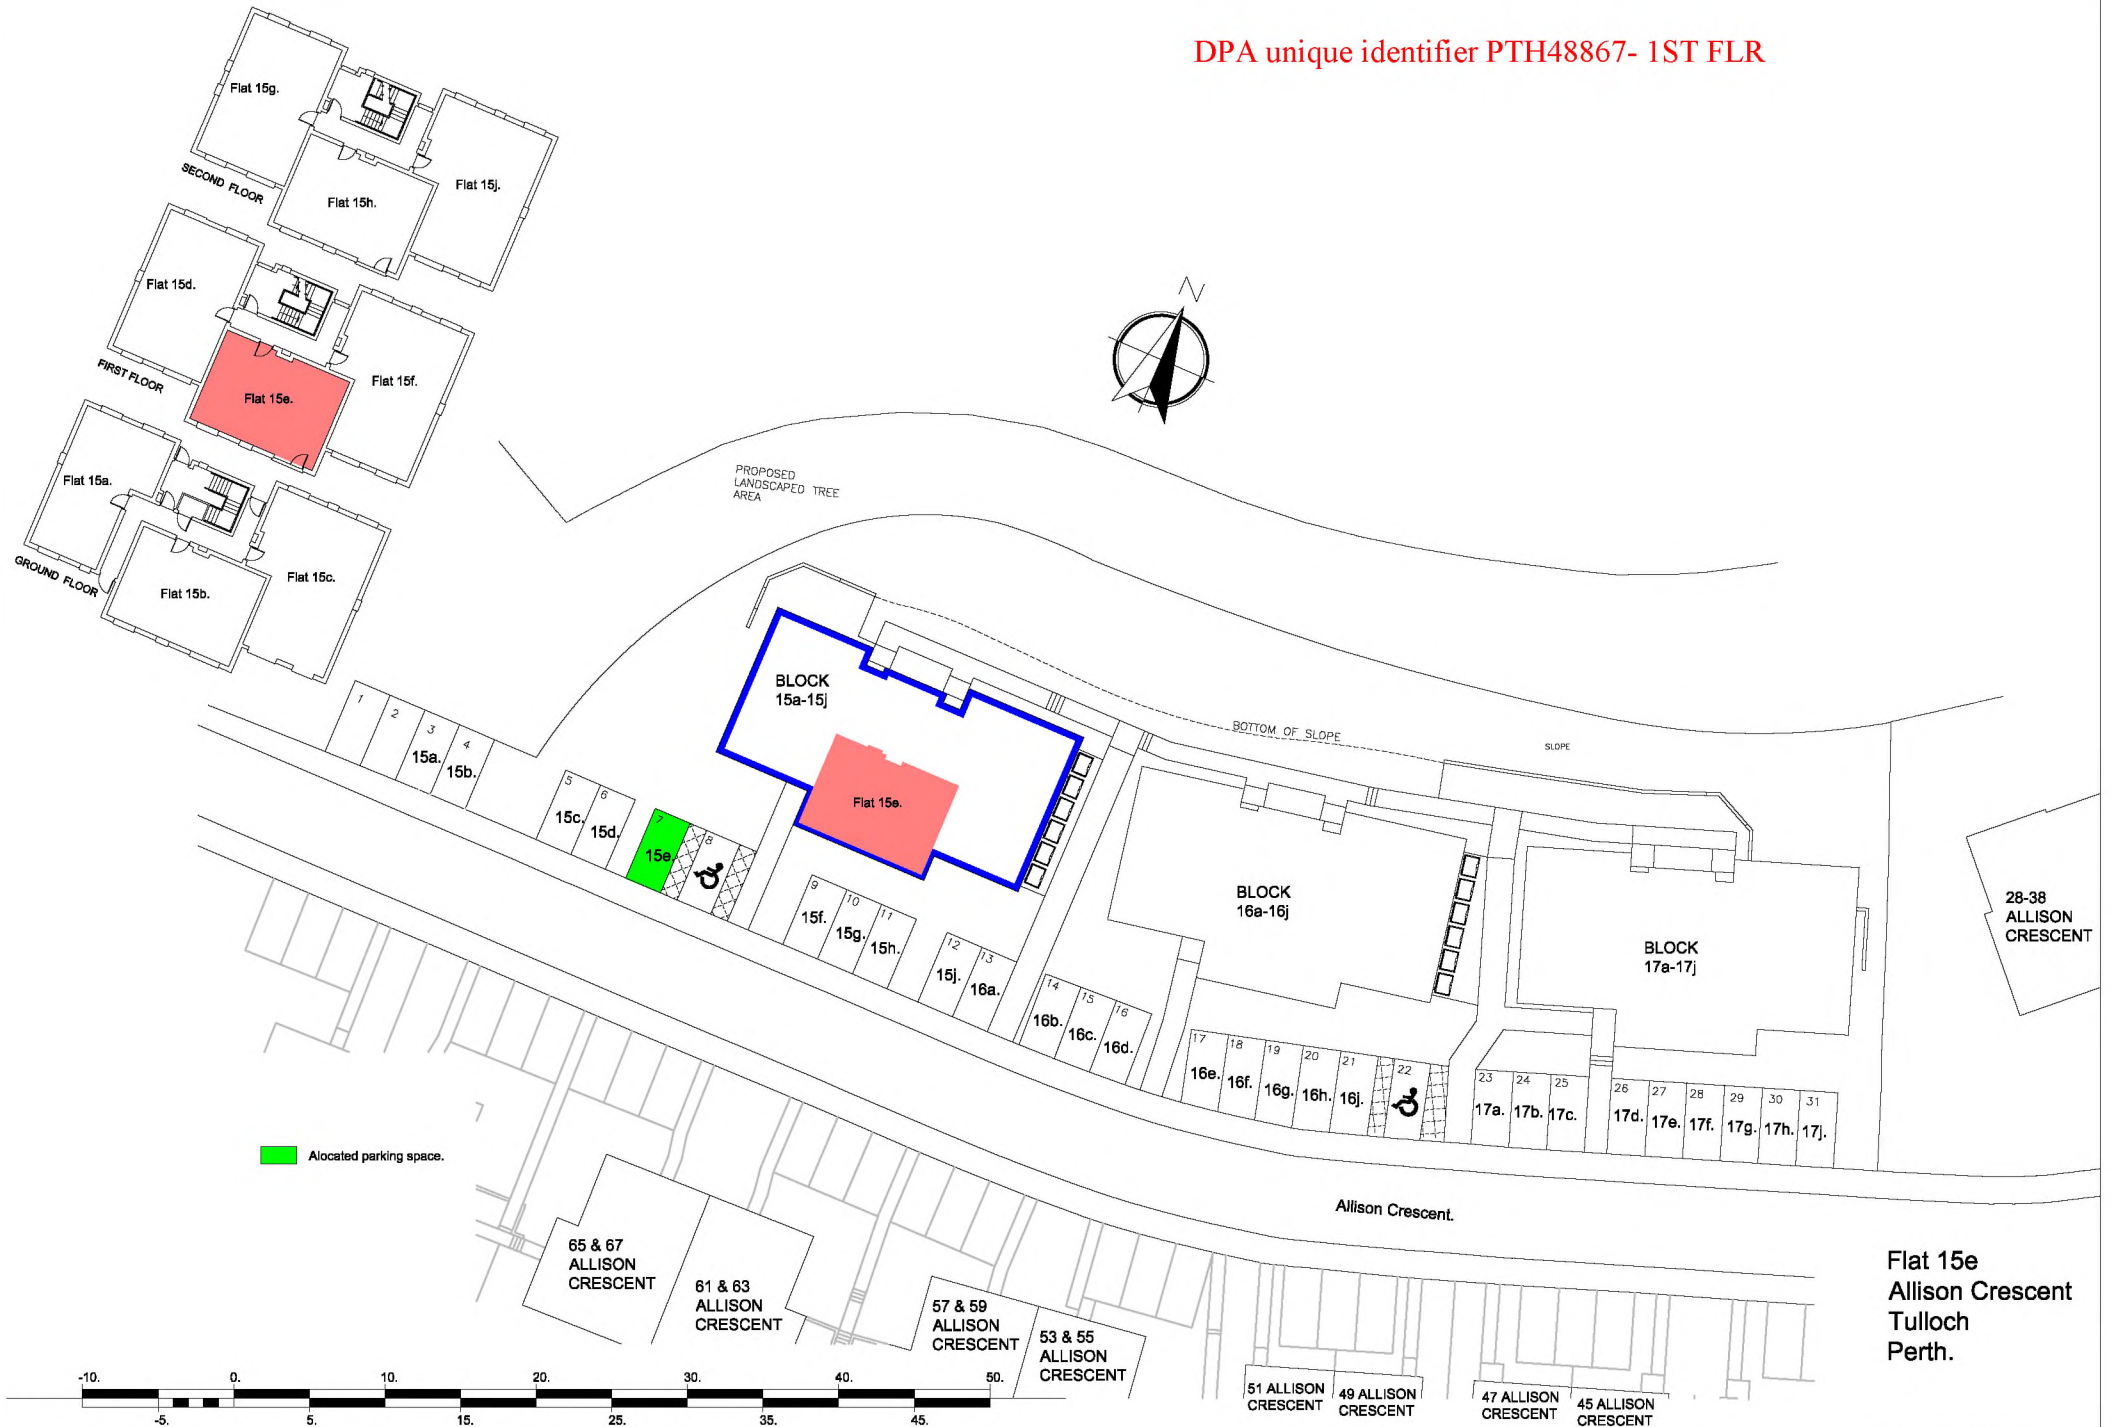


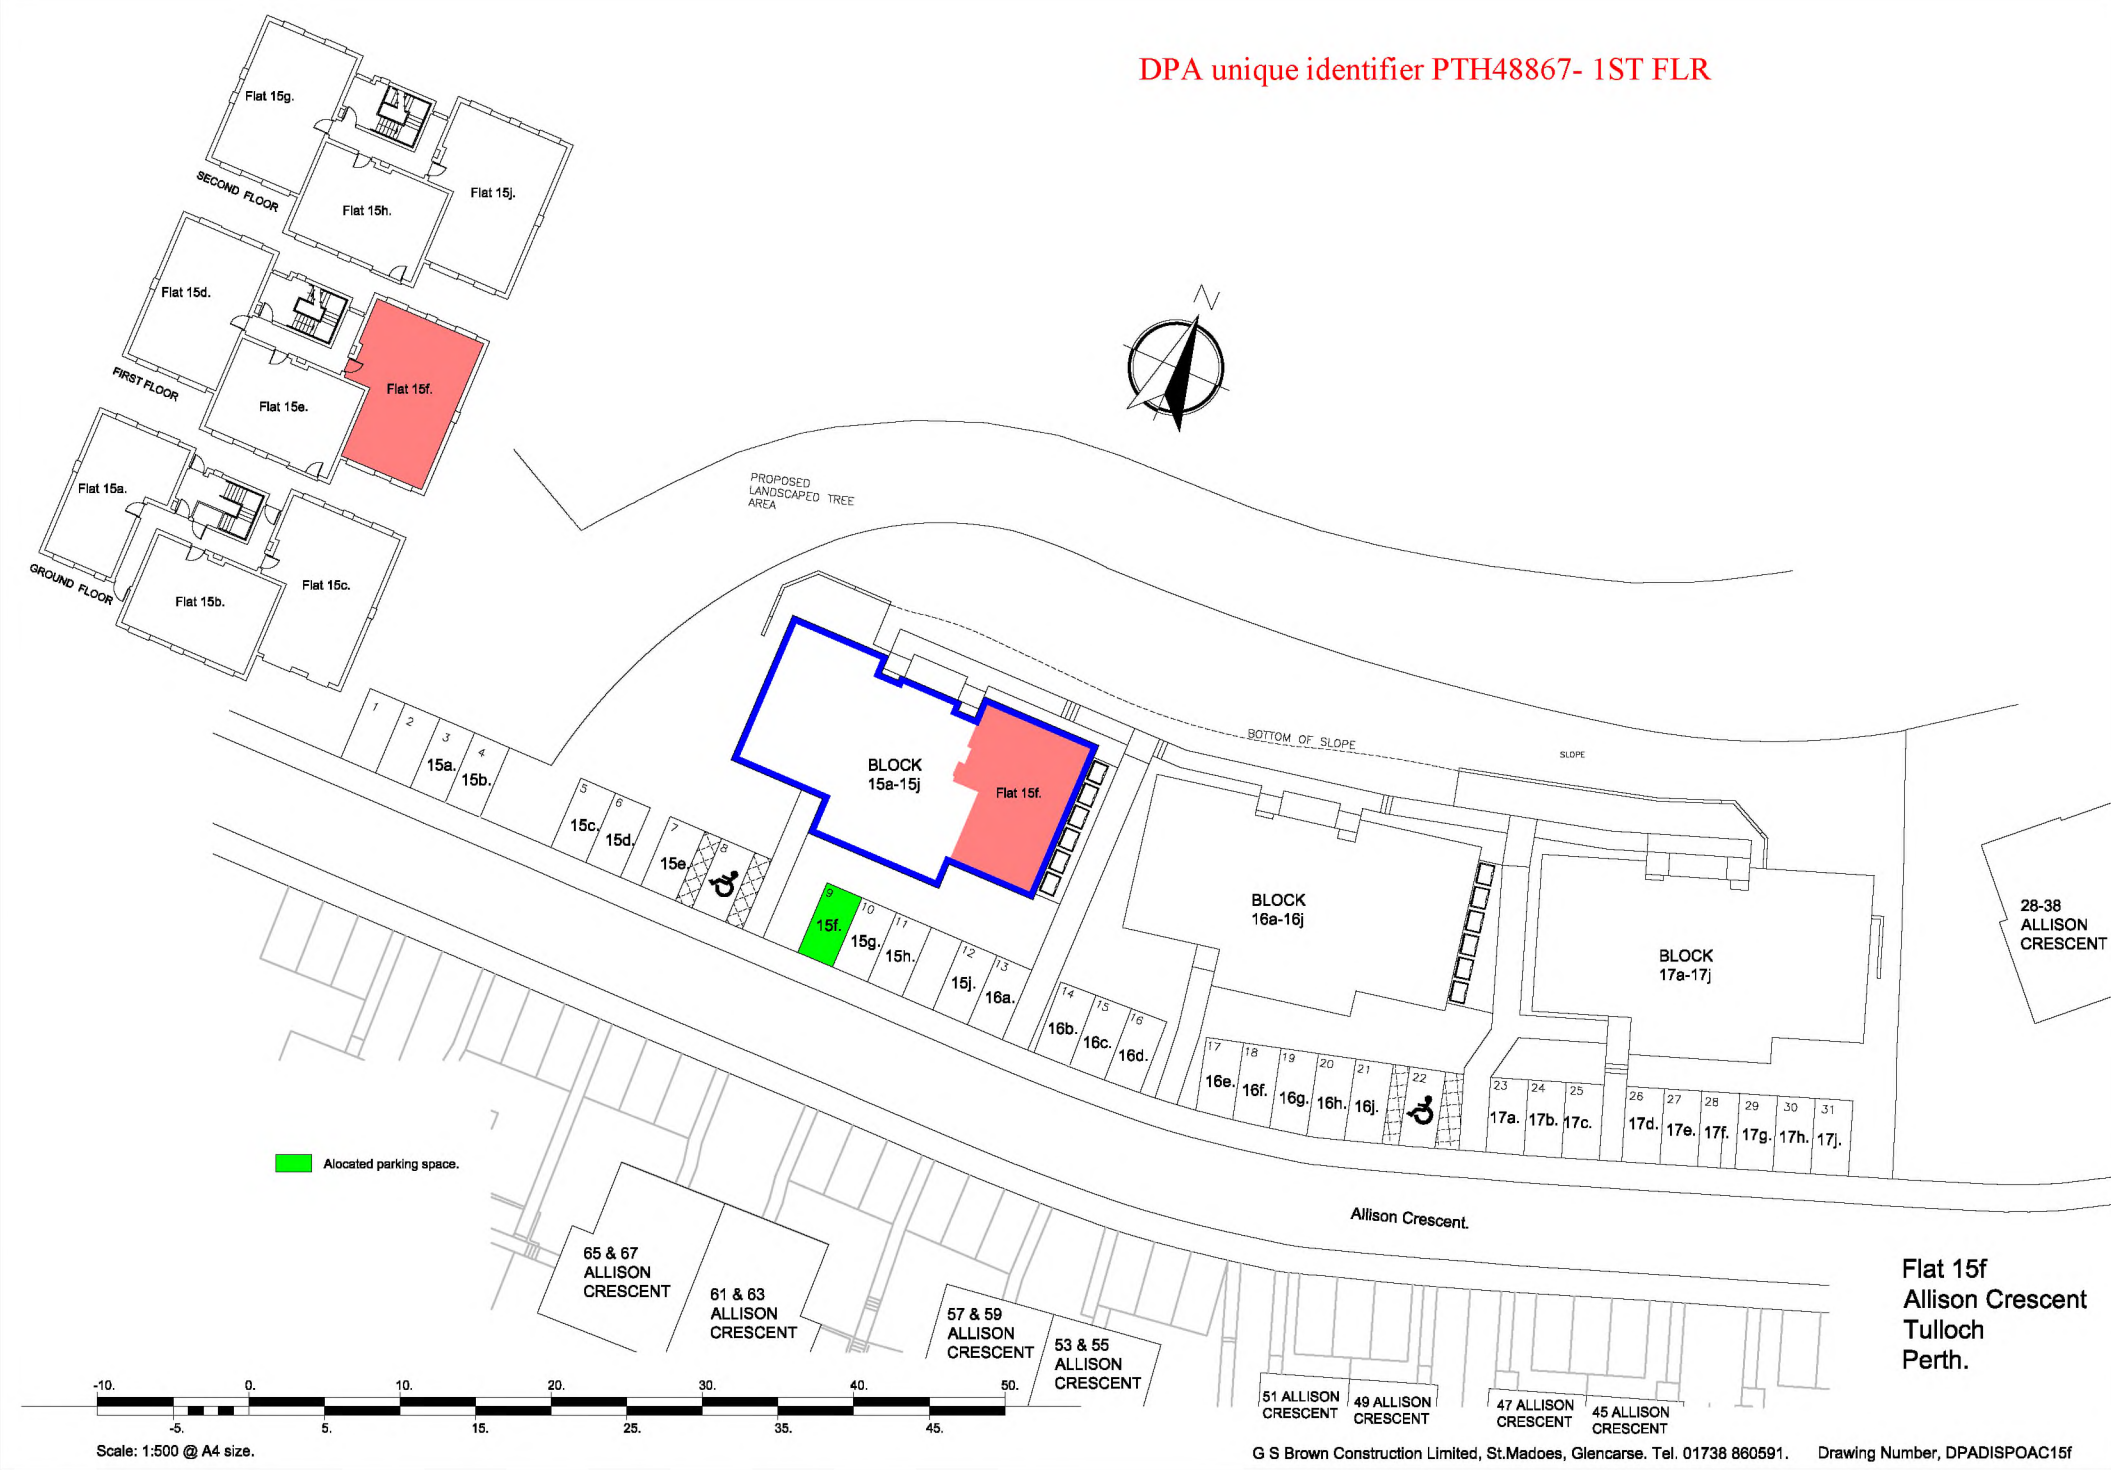

Flat 15f
Allison Crescent
Tulloch
Perth.

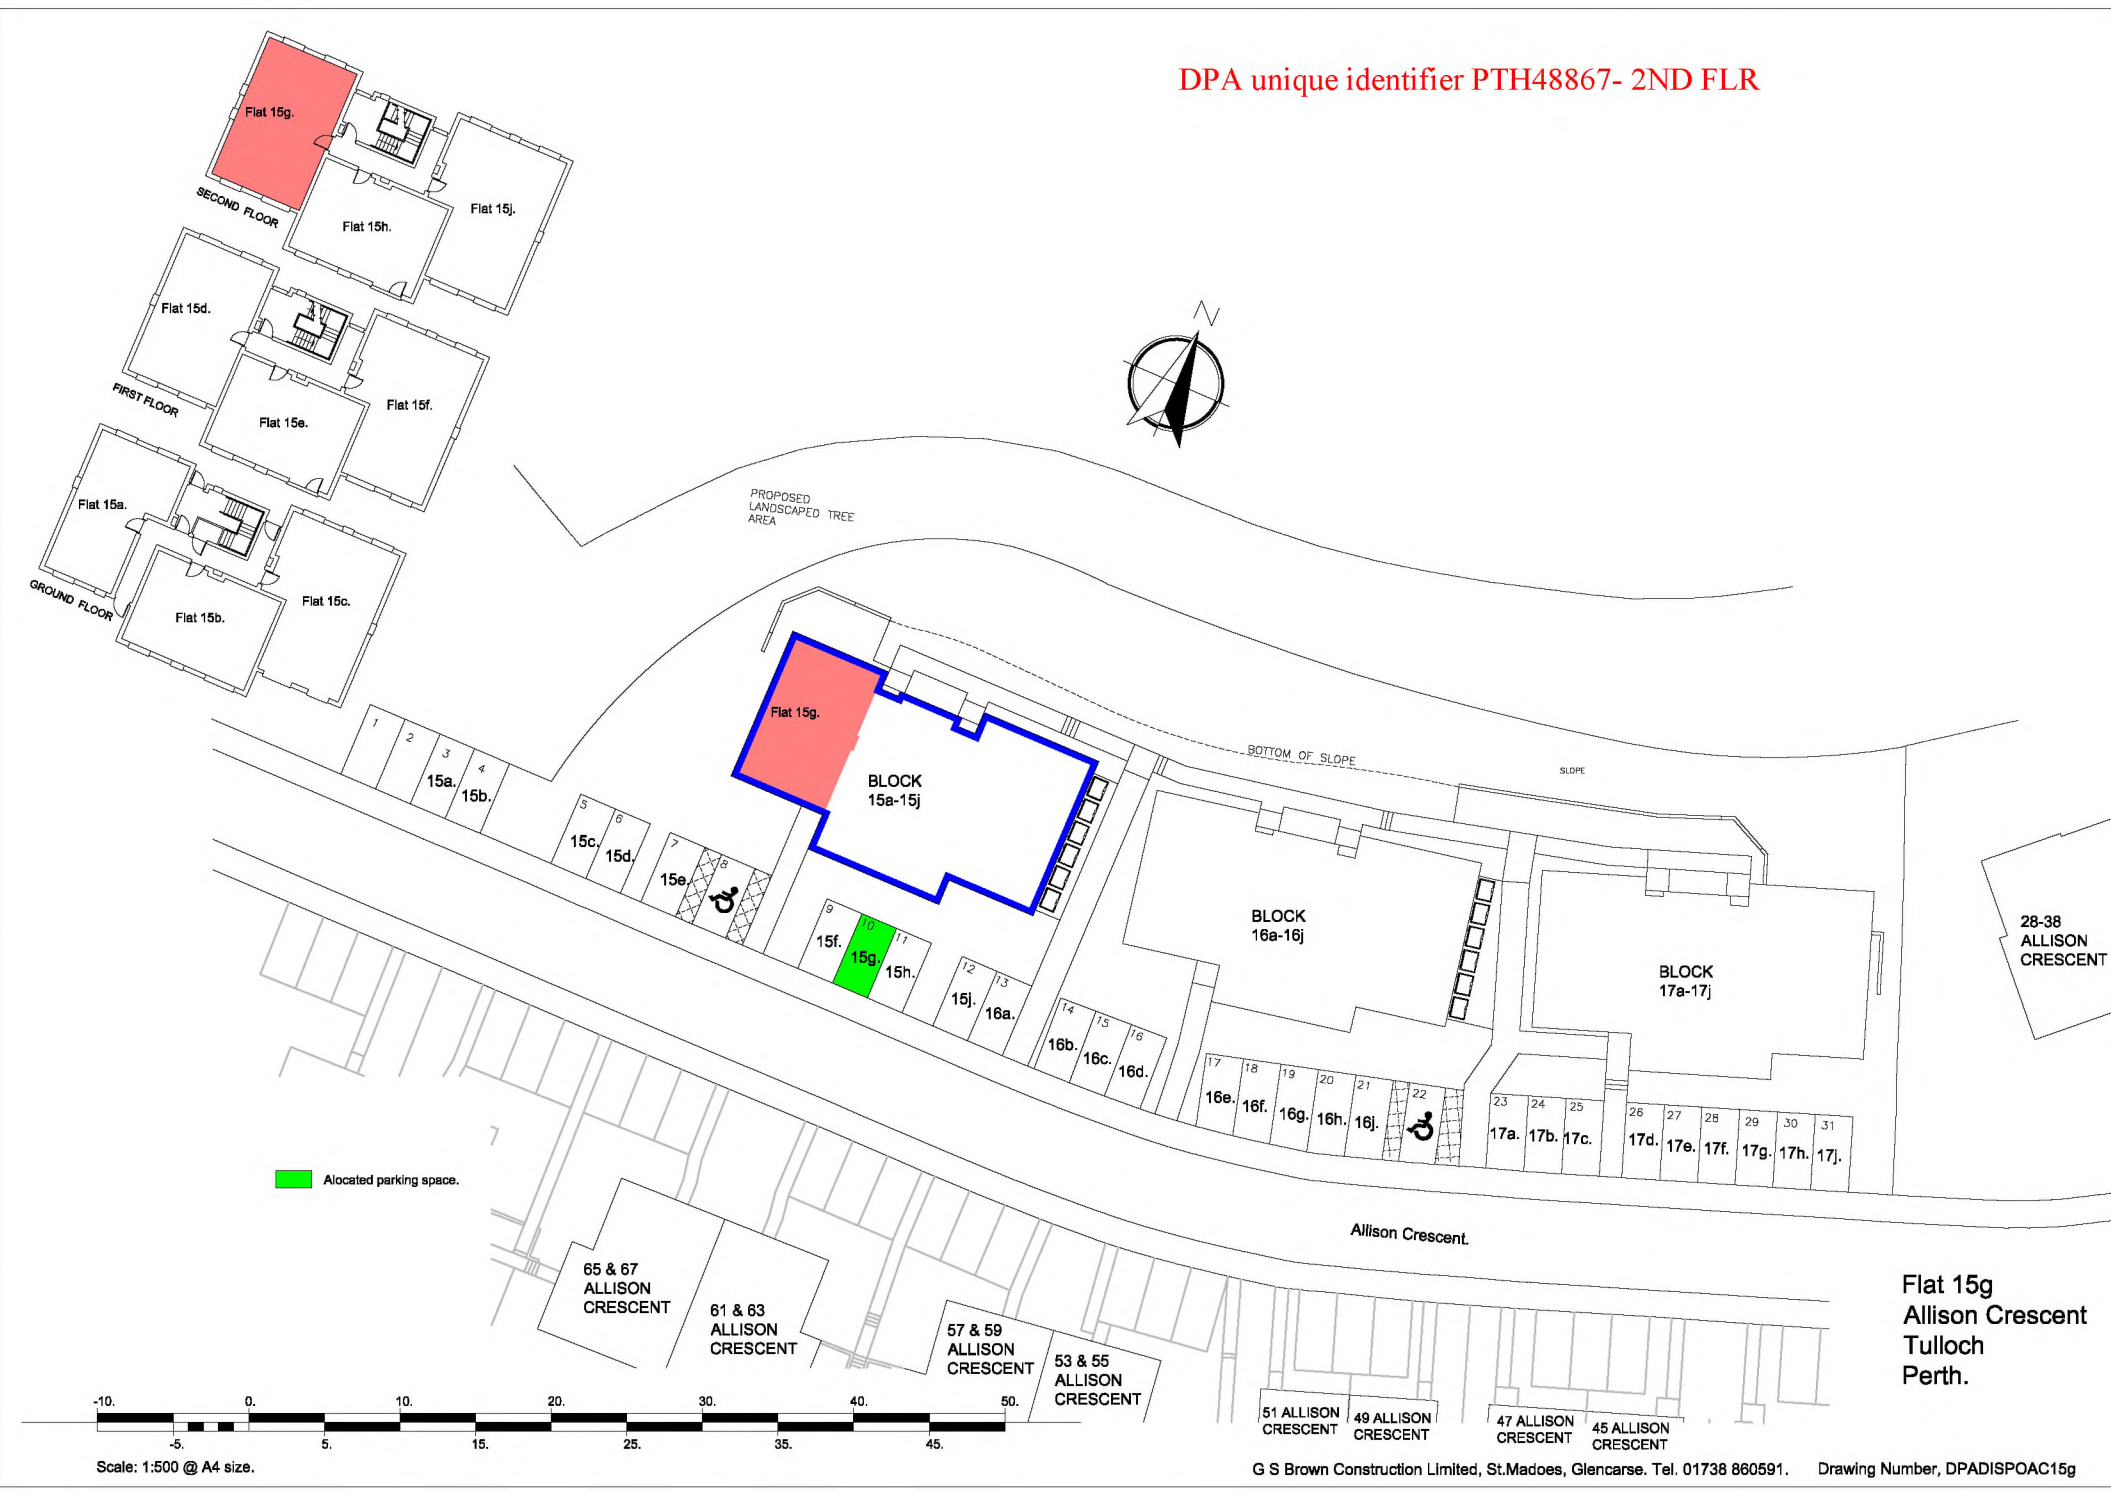

DPA unique identifier PTH48867- 2ND FLR

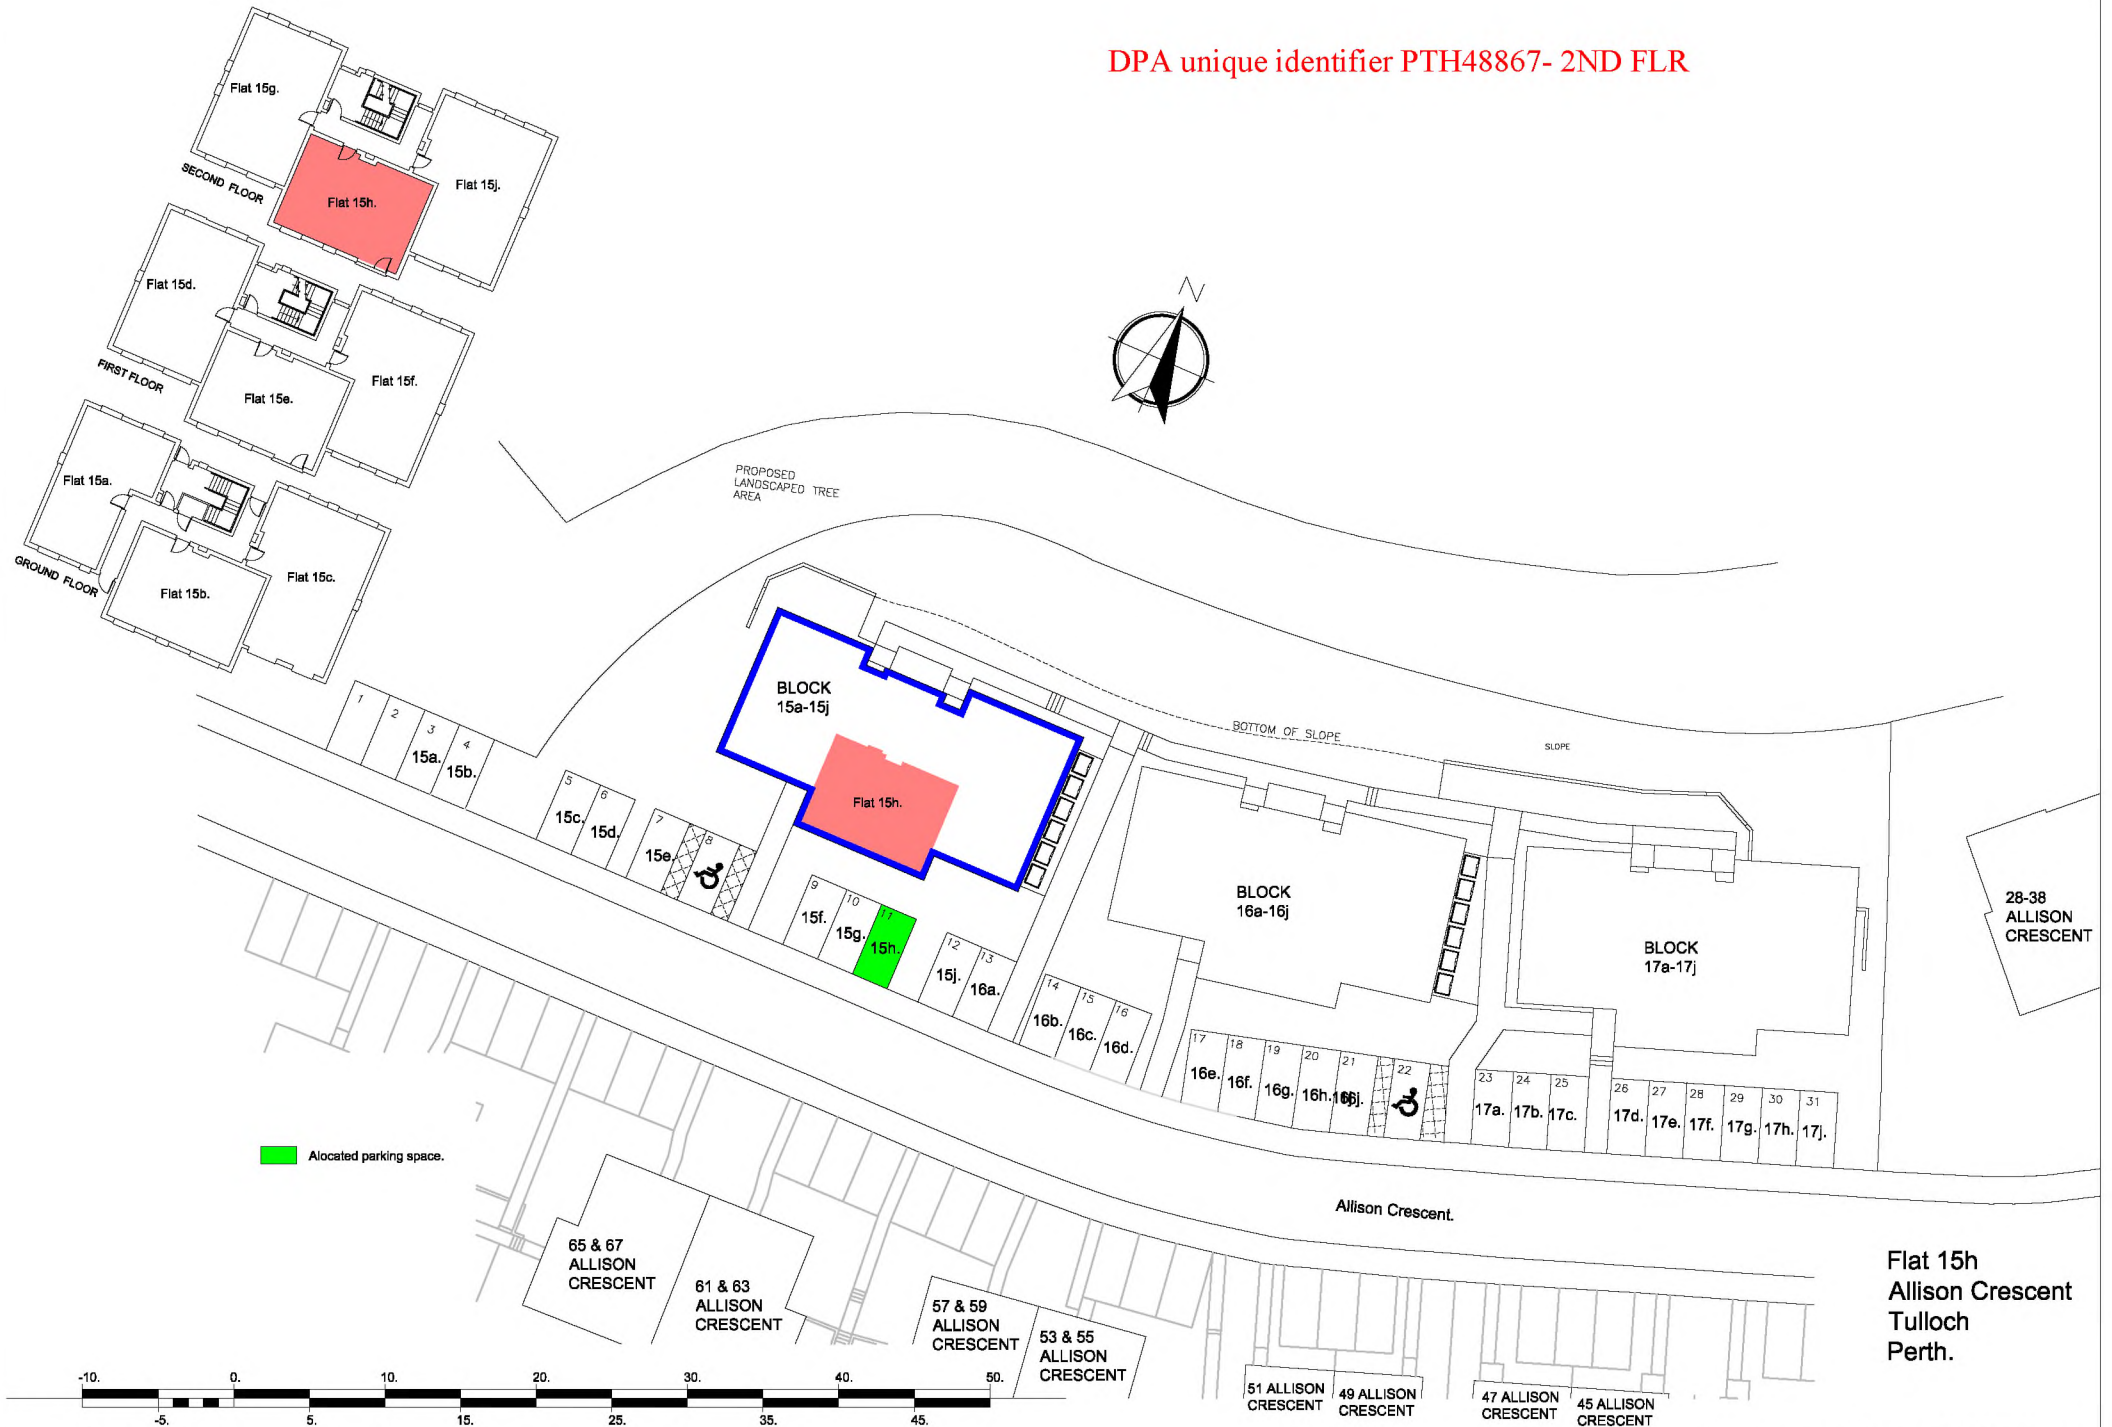


Flat 15h
Allison Crescent
Tulloch
Perth.

Scale: 1:500 @ A4 size.

G S Brown Construction Limited, St.Madoes, Glencarse. Tel. 01738 860591.

Drawing Number, DPADISPOAC15h


DPA unique identifier PTH48867- 2ND FLR

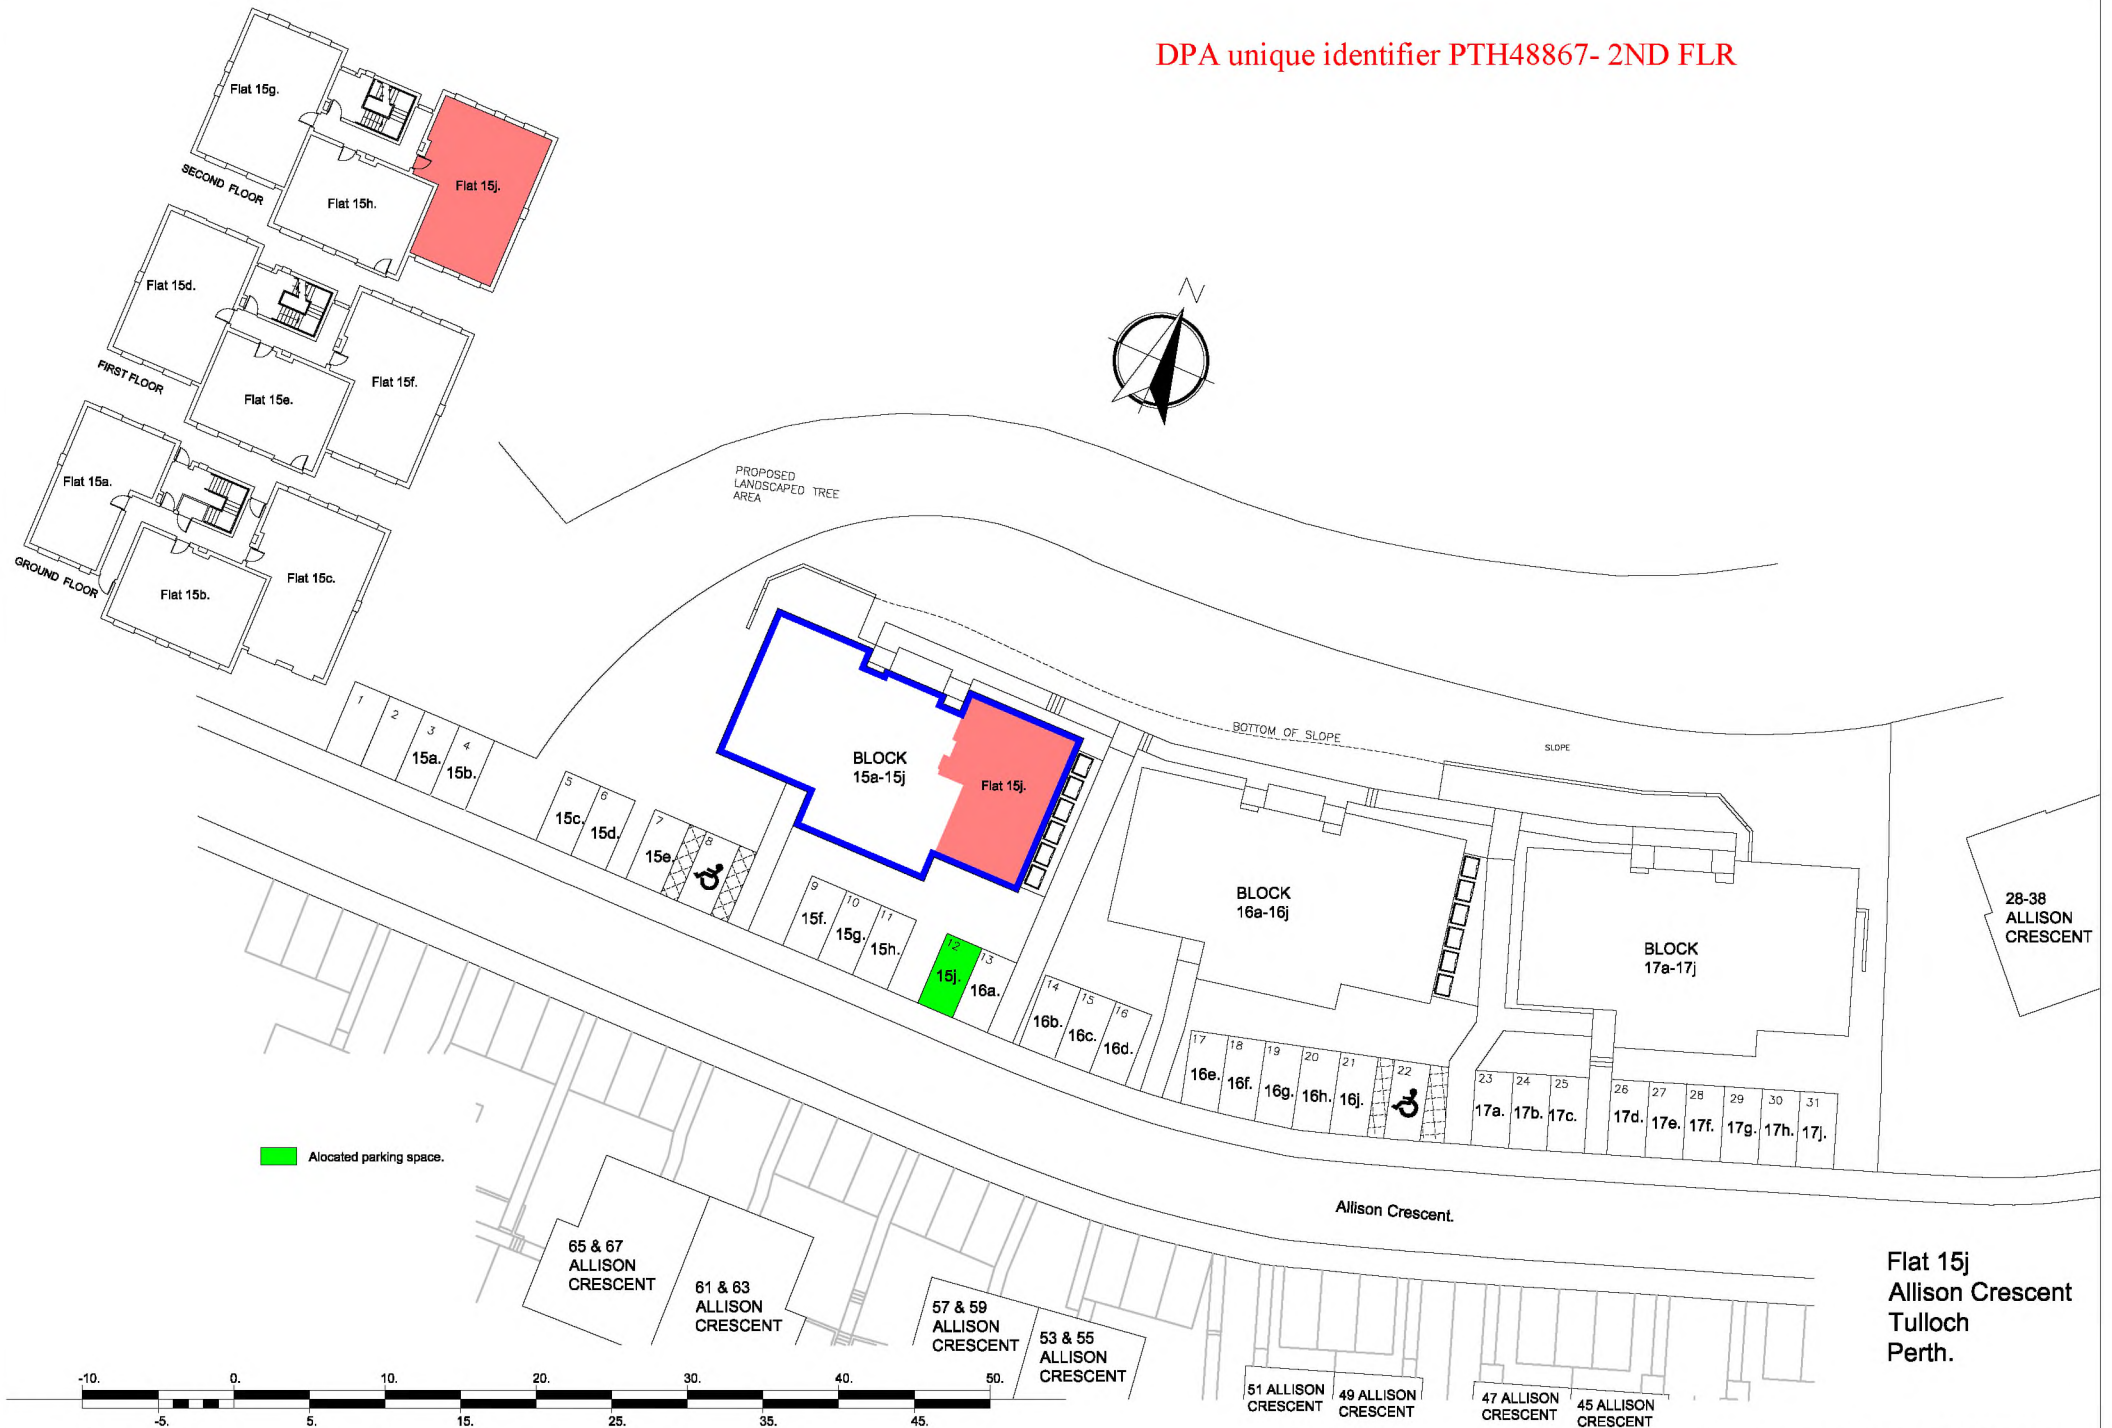


Scale: 1:500 @ A4 size.

G S Brown Construction Limited, St.Madoes, Glencarse. Tel. 01738 860591.


Drawing Number, DPADISPOAC15j

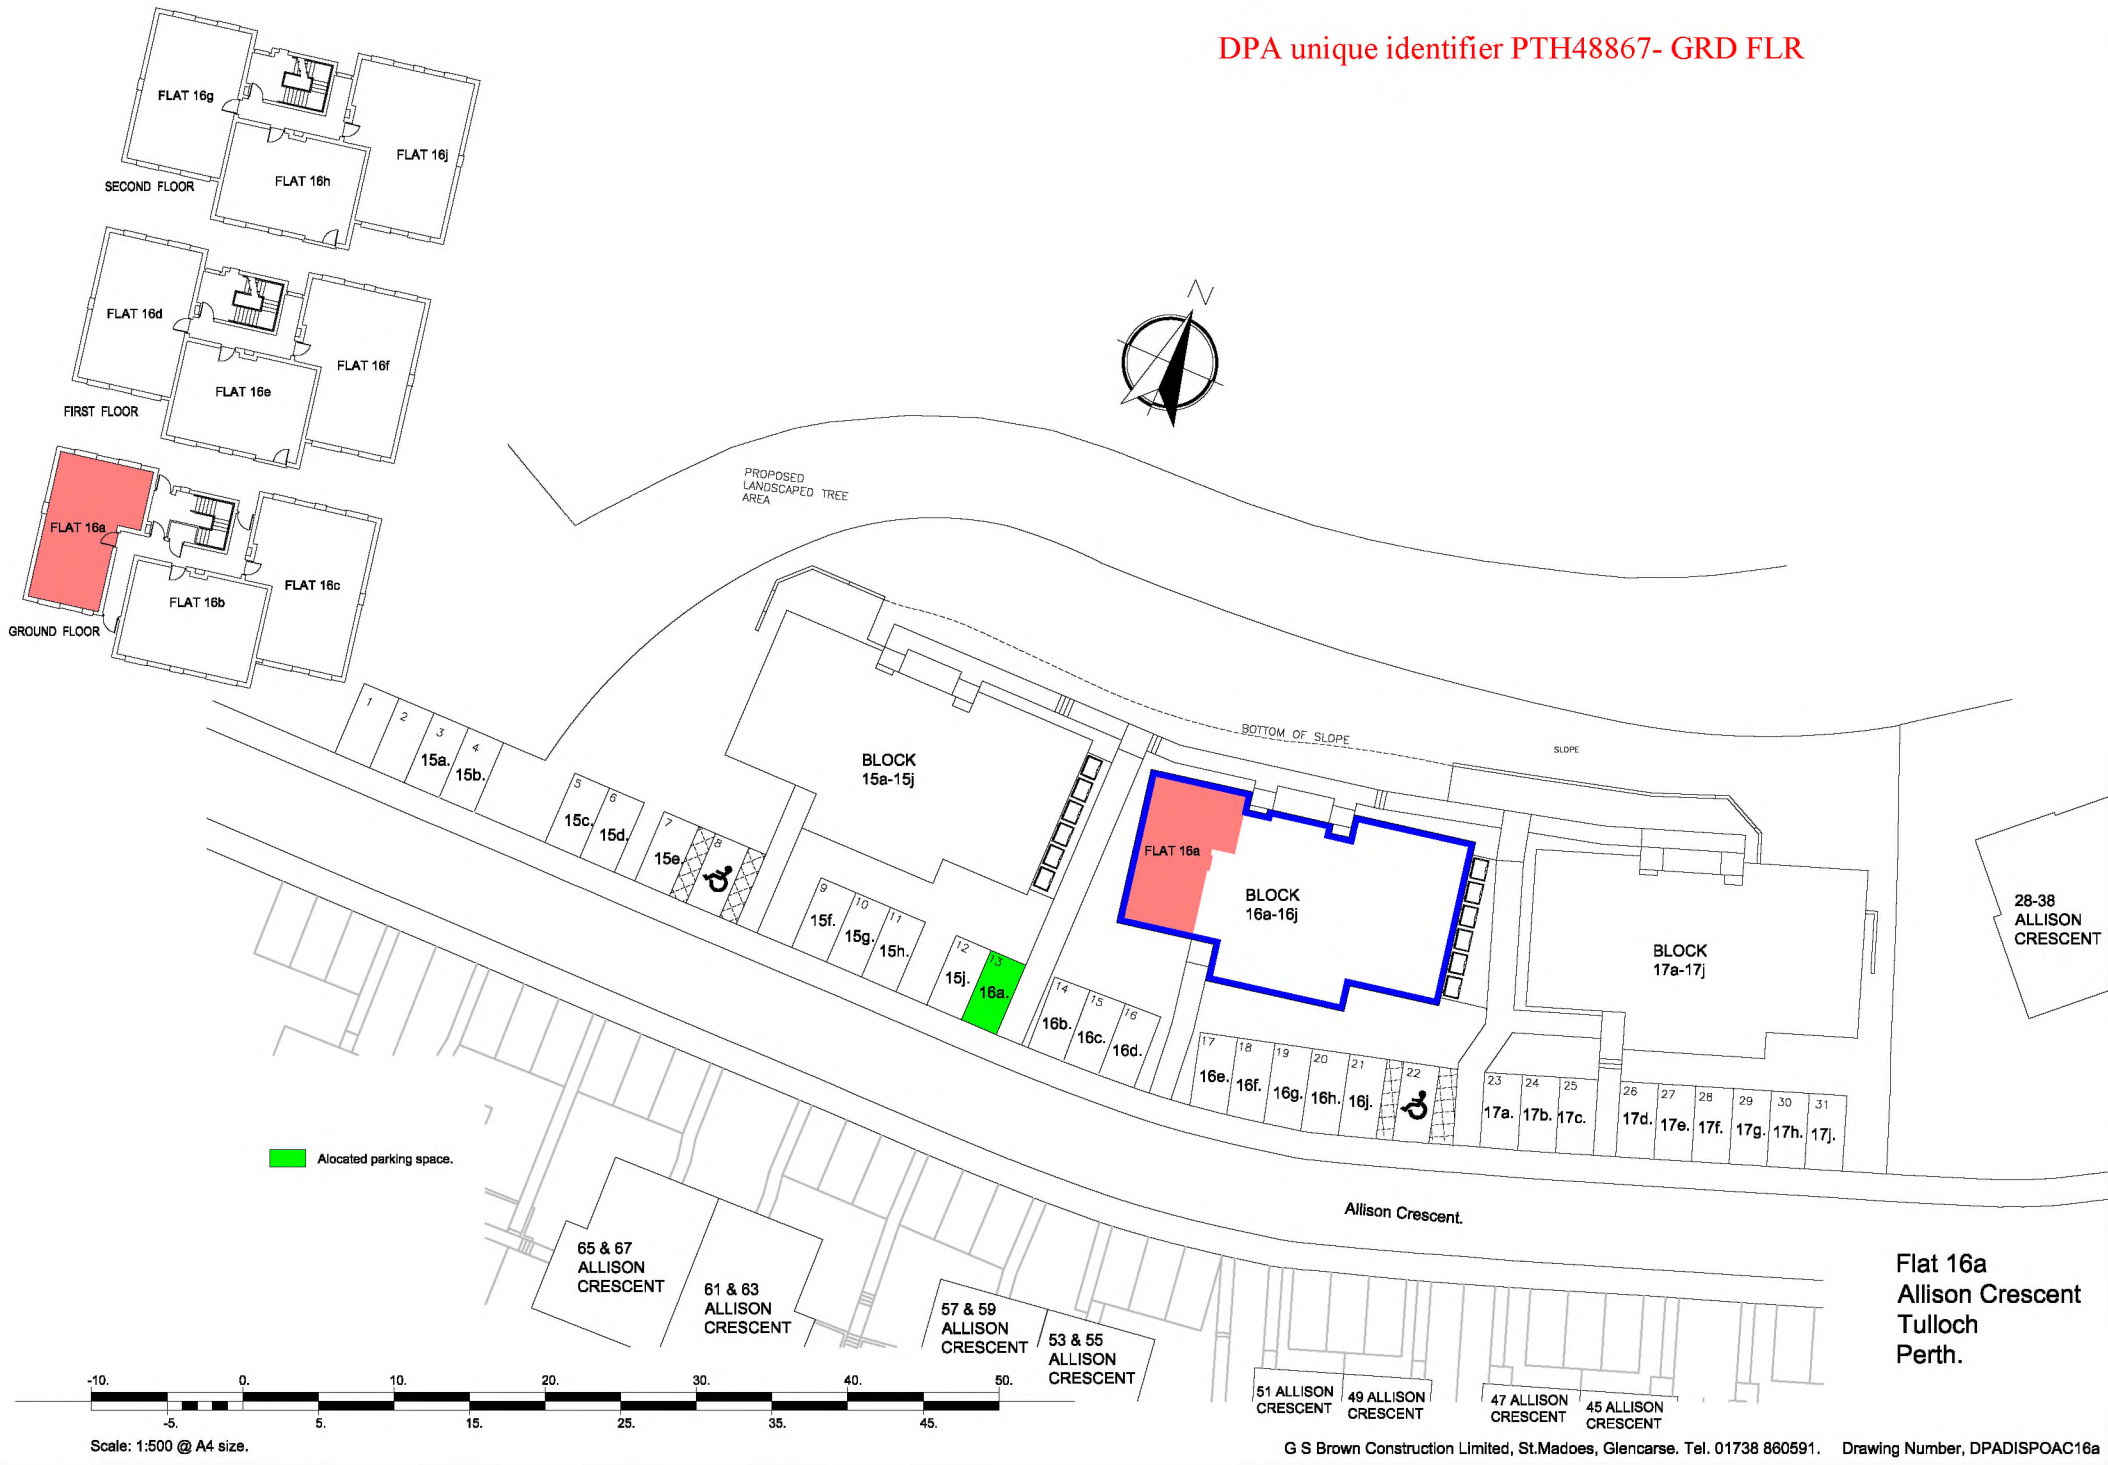

Flat 16a
Allison Crescent
Tulloch
Perth.

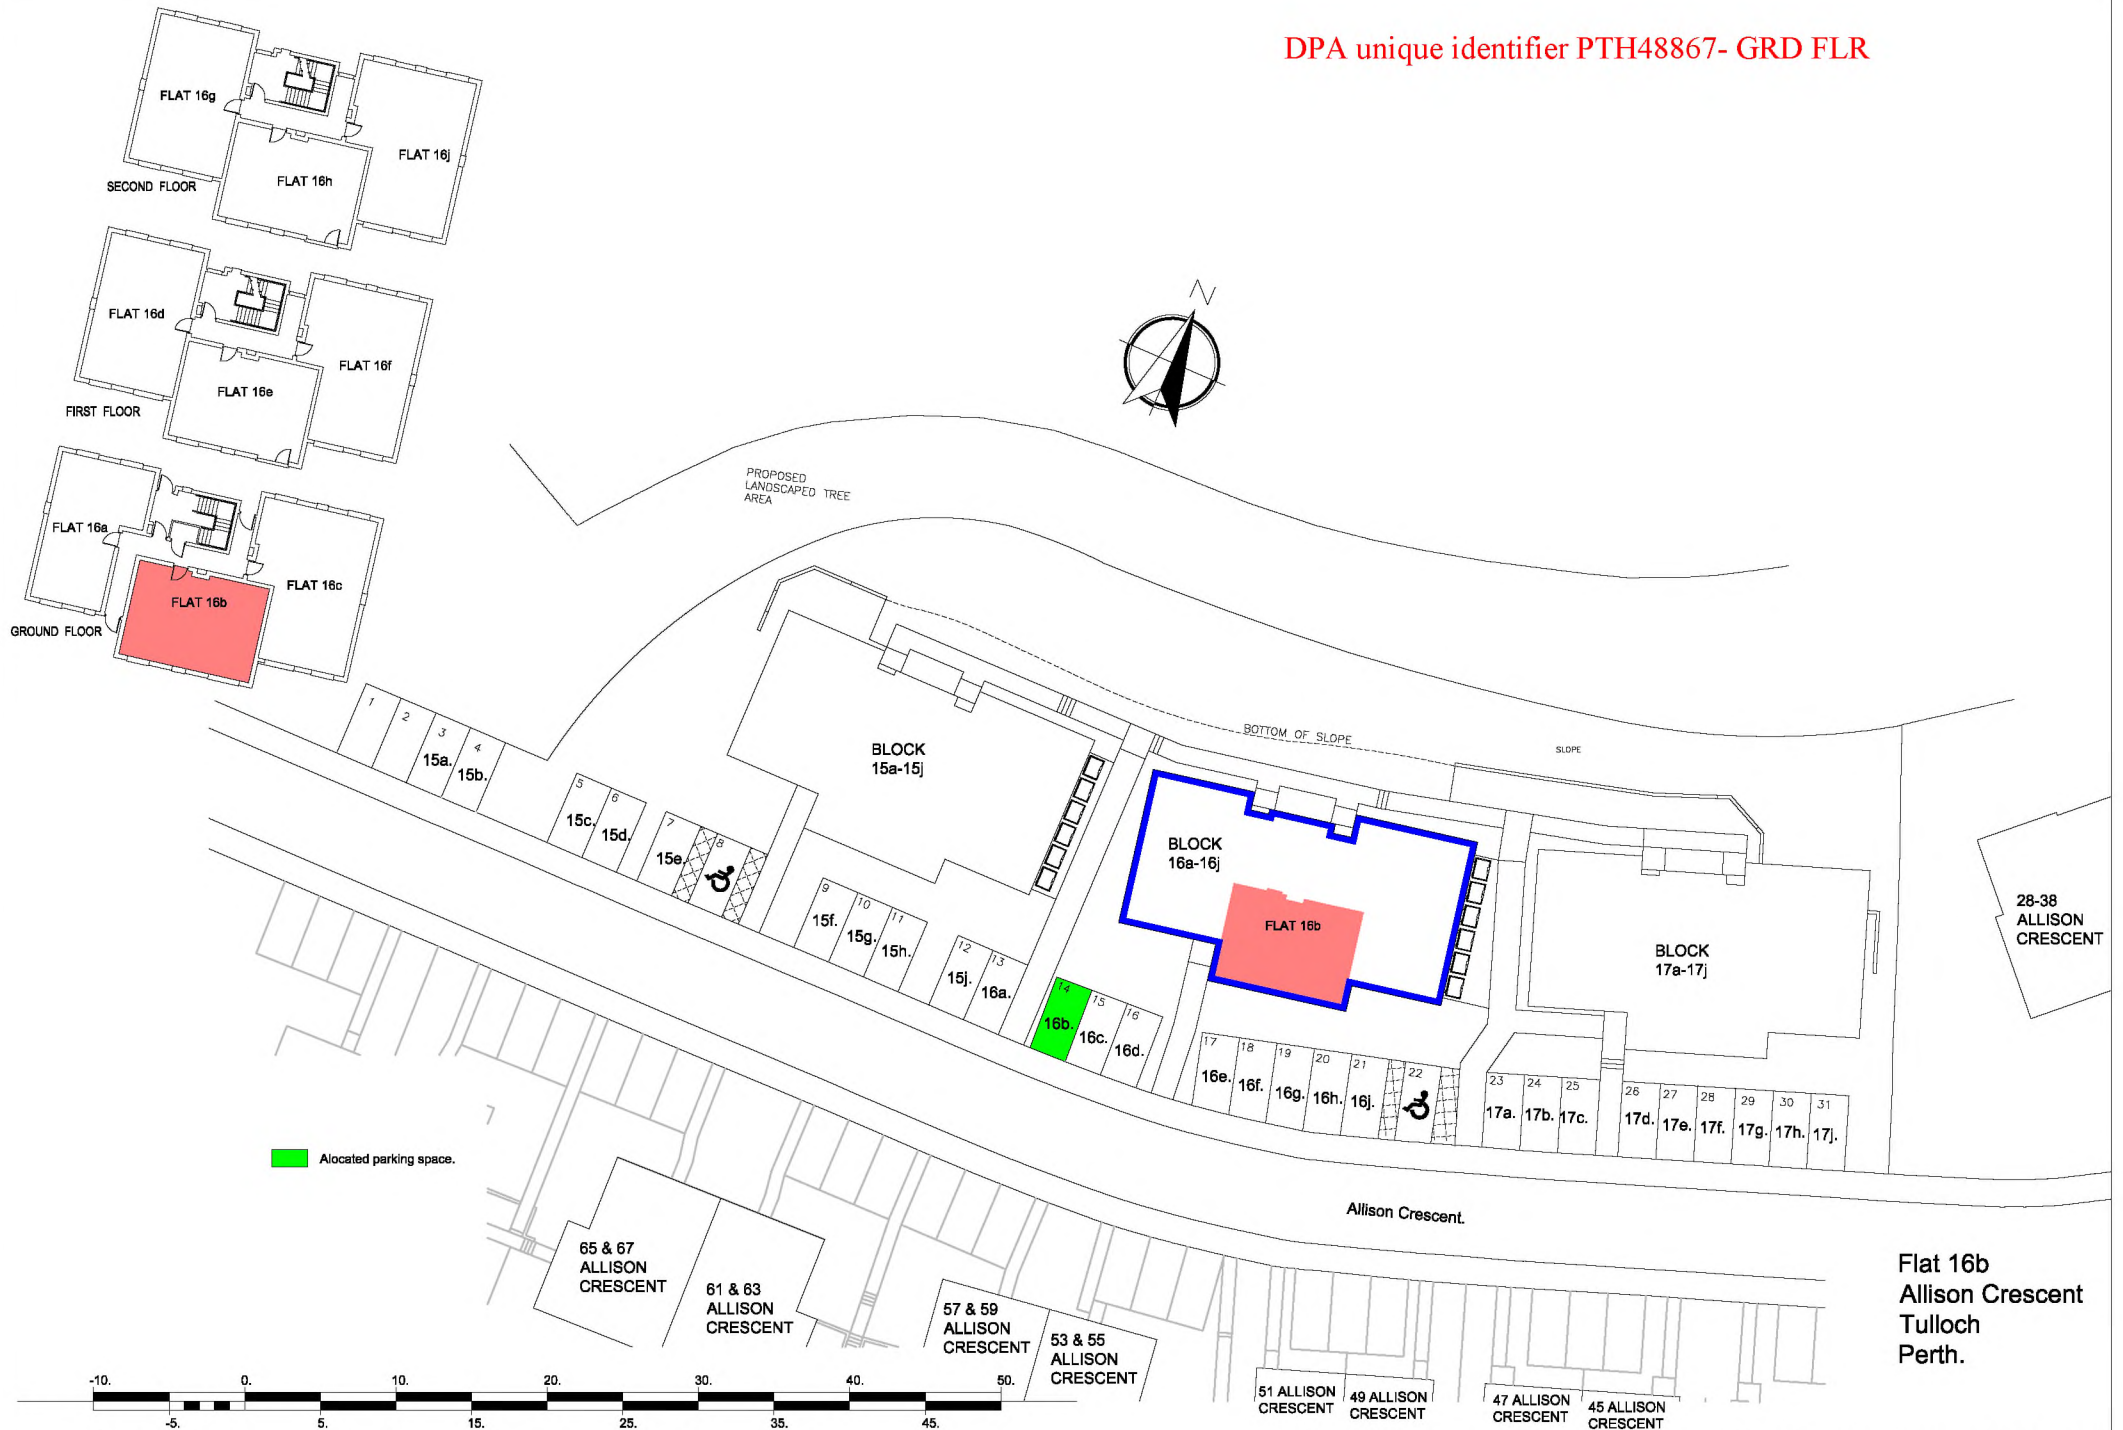



Flat 16b
Allison Crescent
Tulloch
Perth.

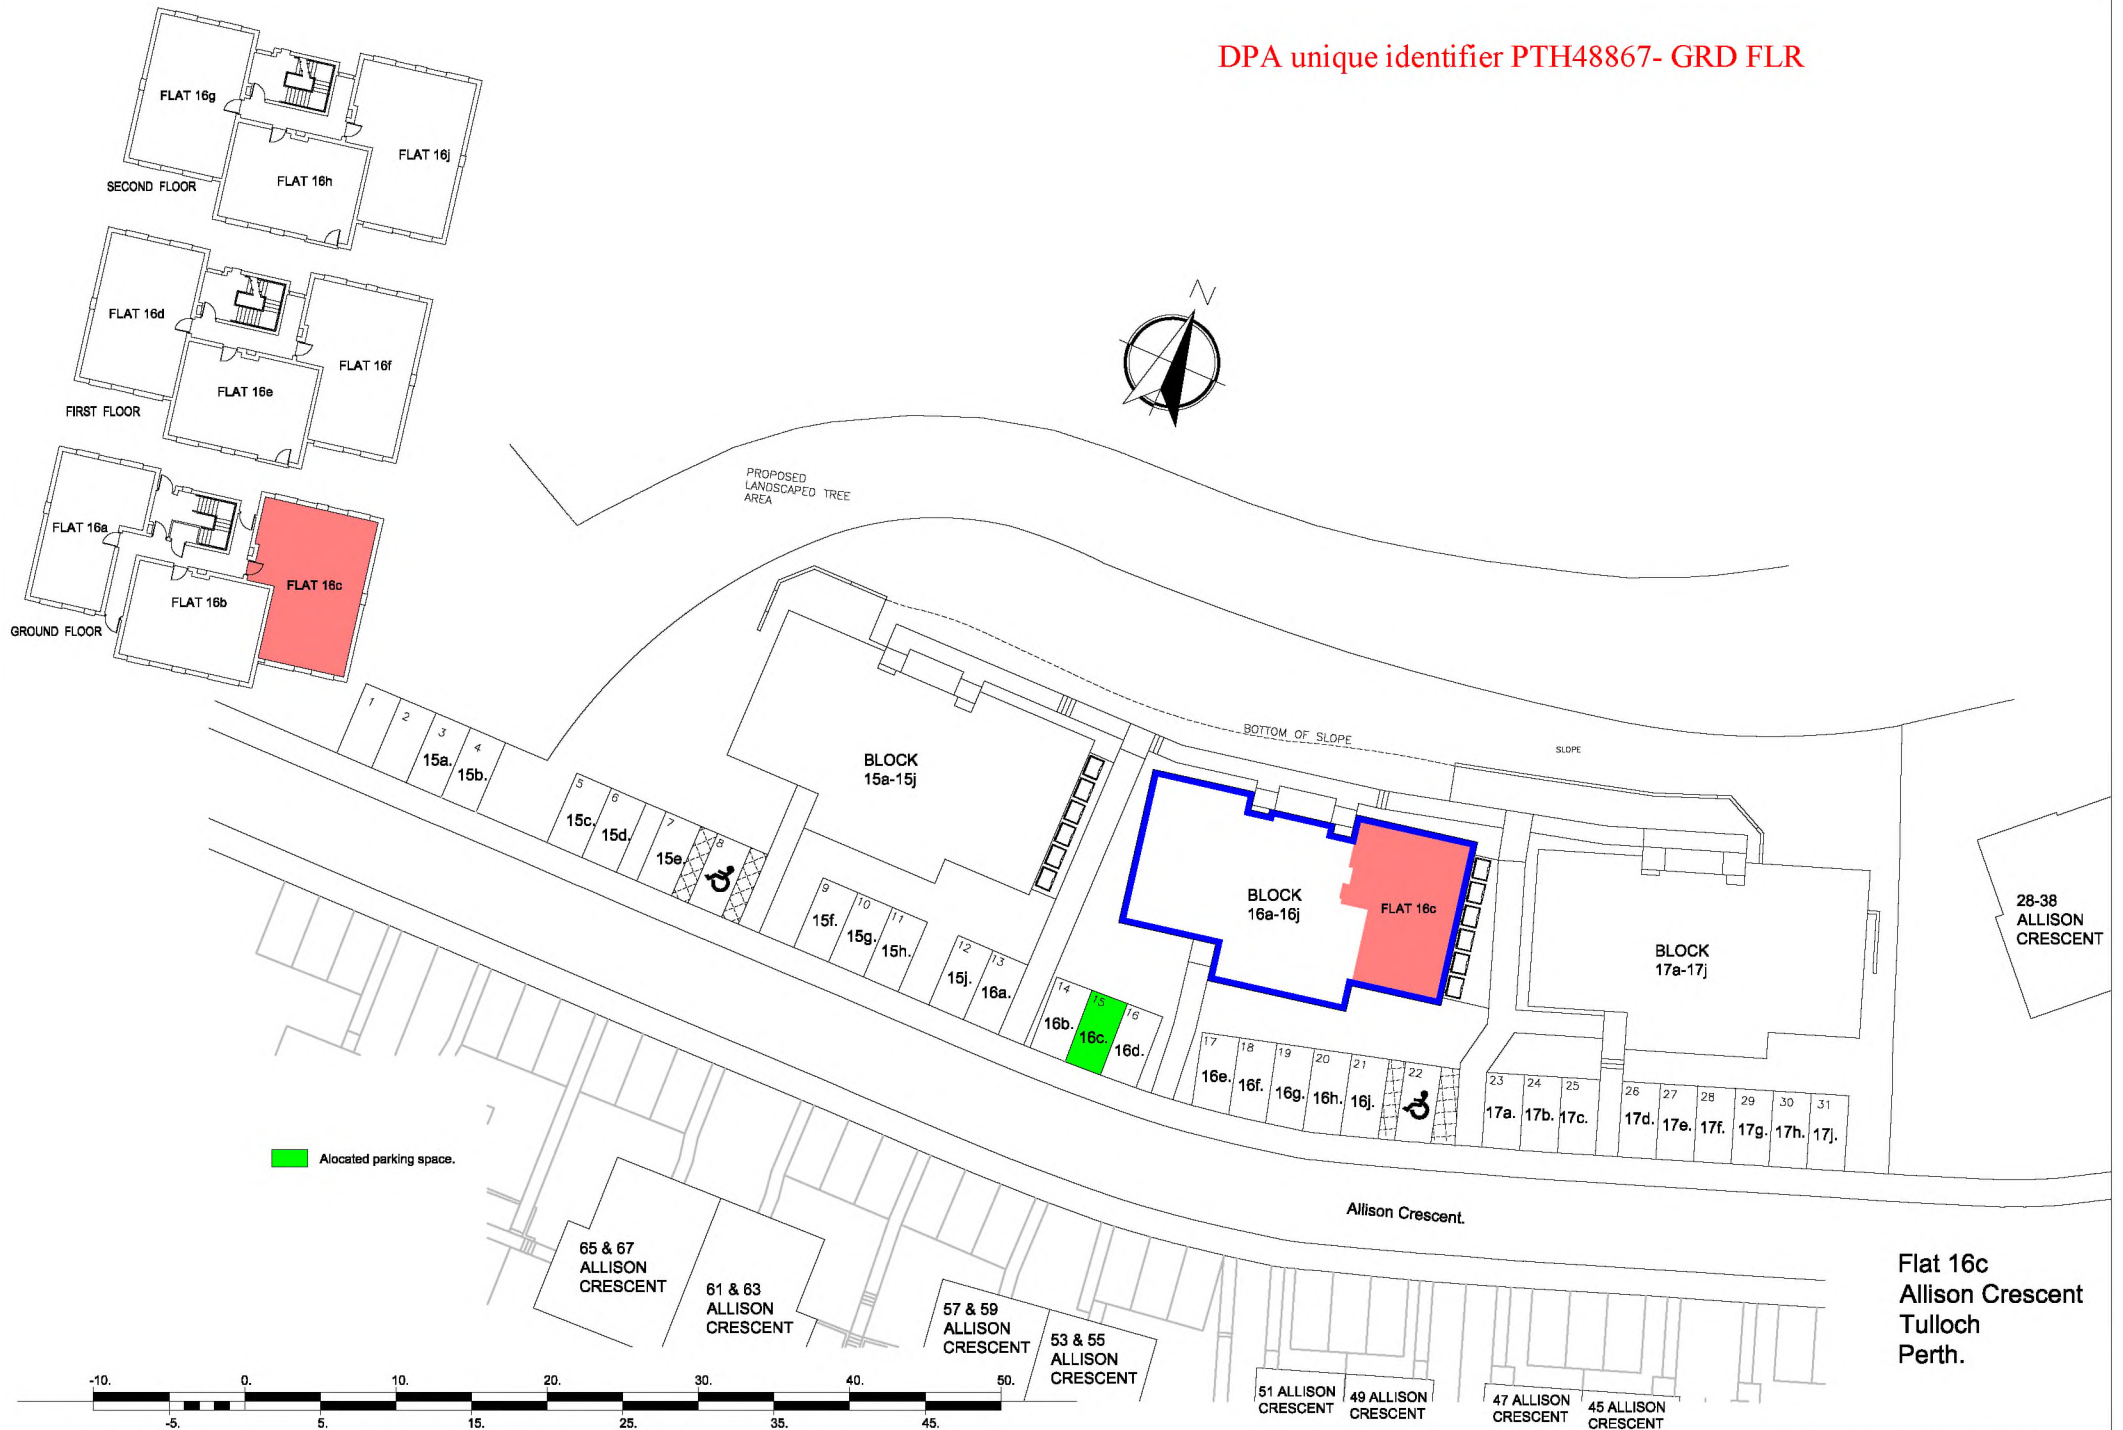



Flat 16c
Allison Crescent
Tulloch
Perth.

DPA unique identifier PTH48867- 1ST FLR

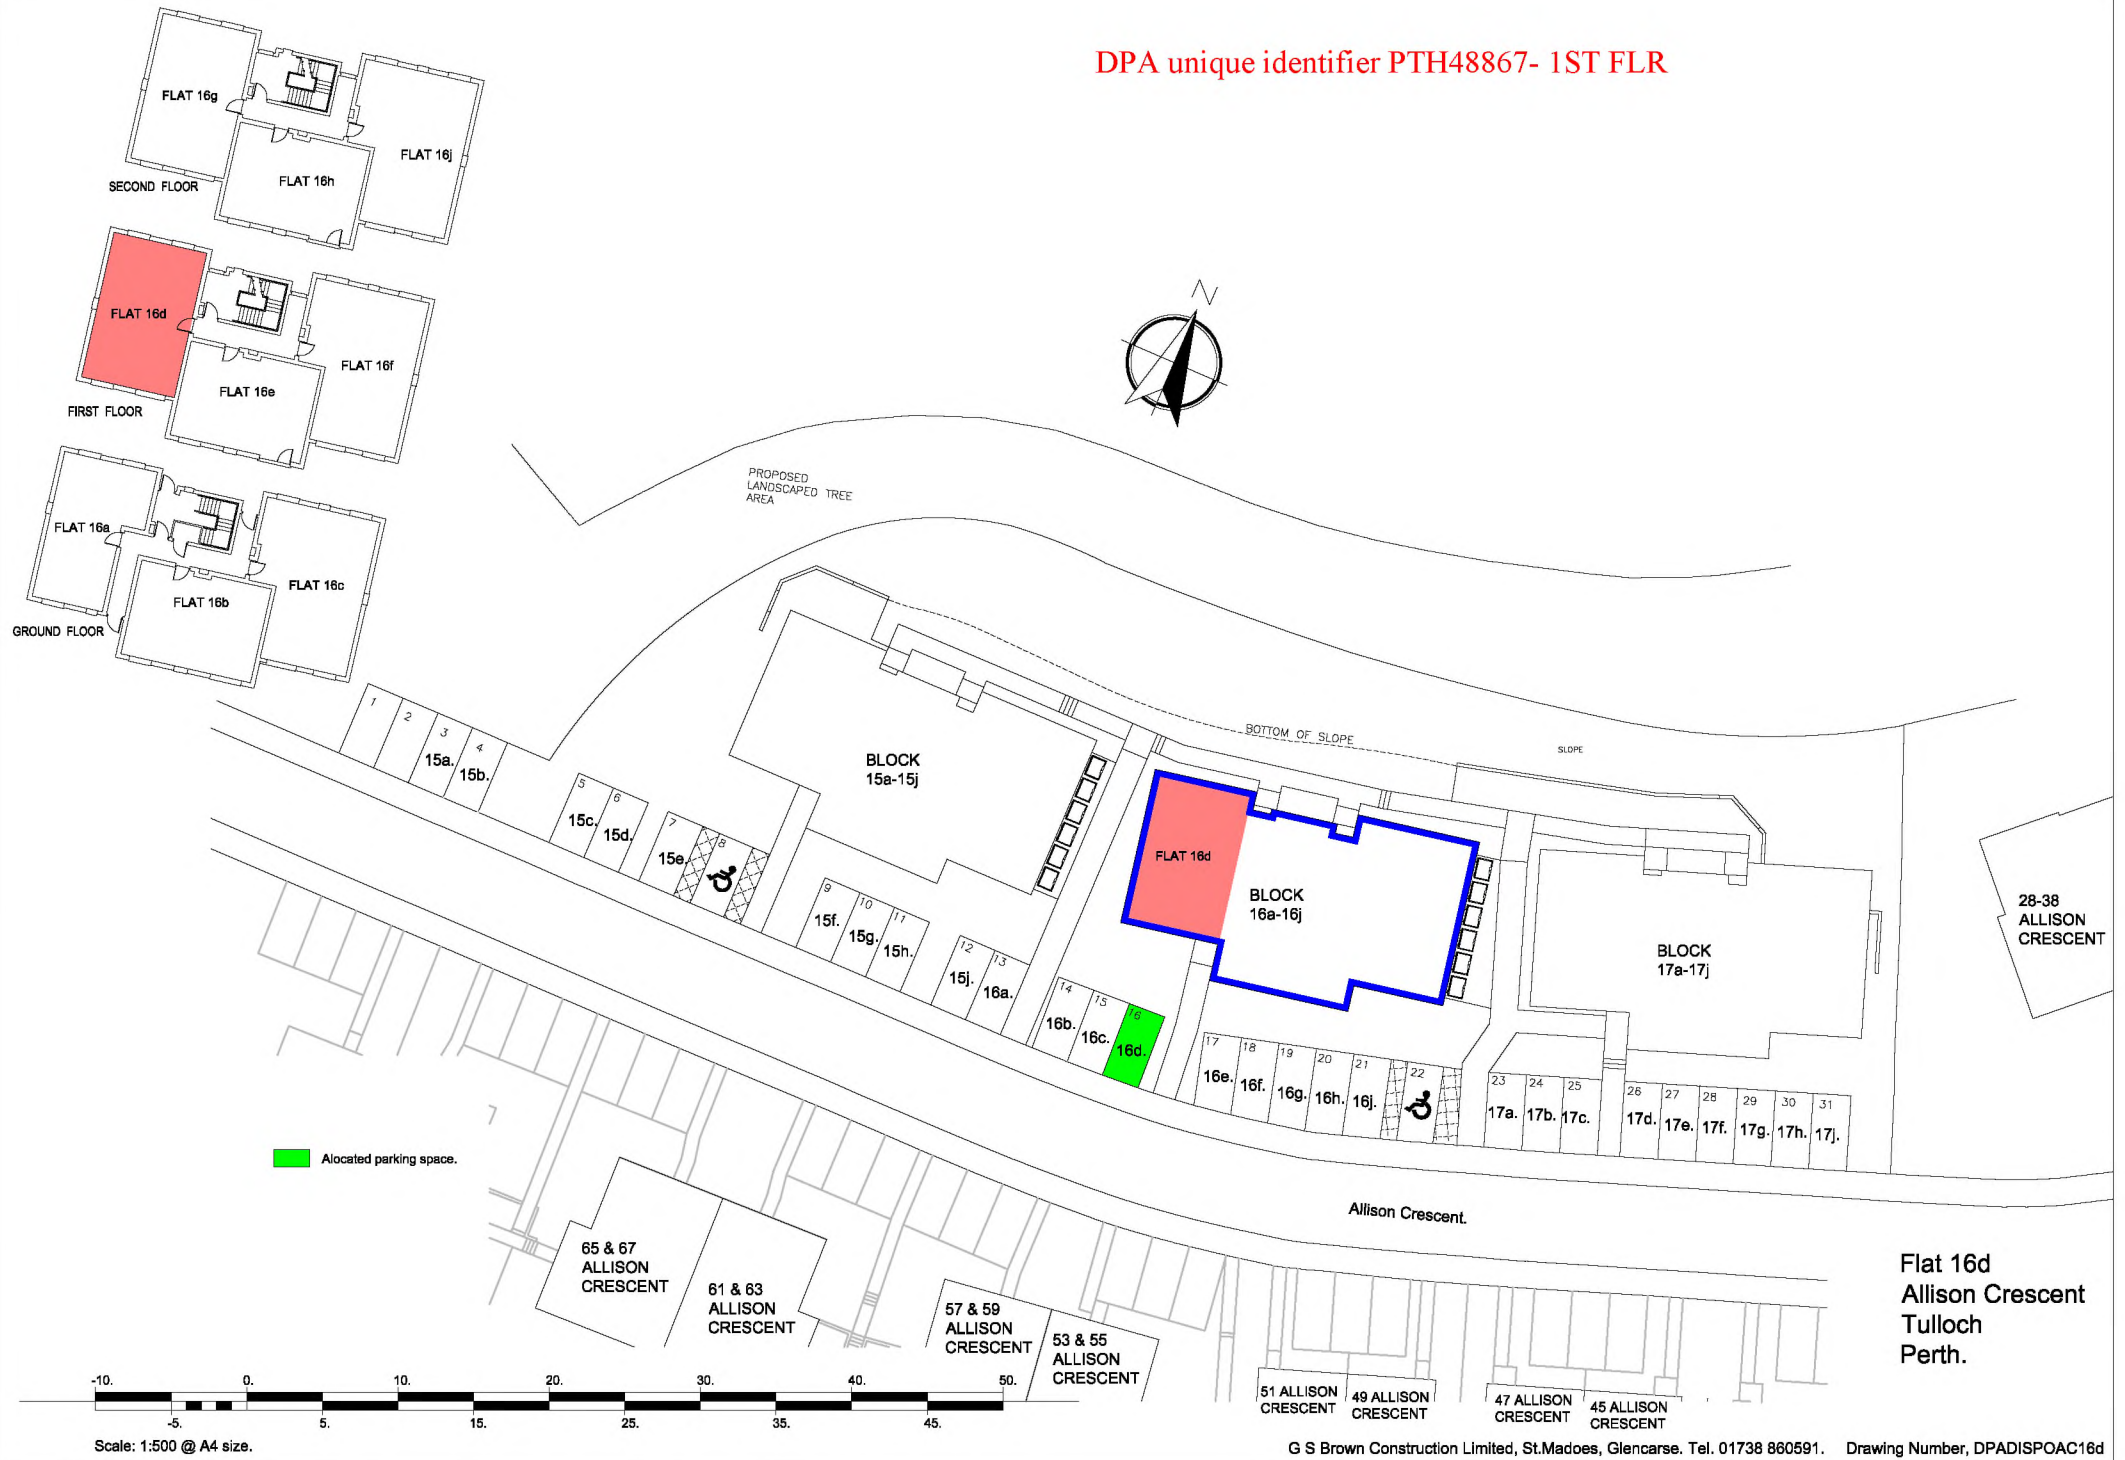


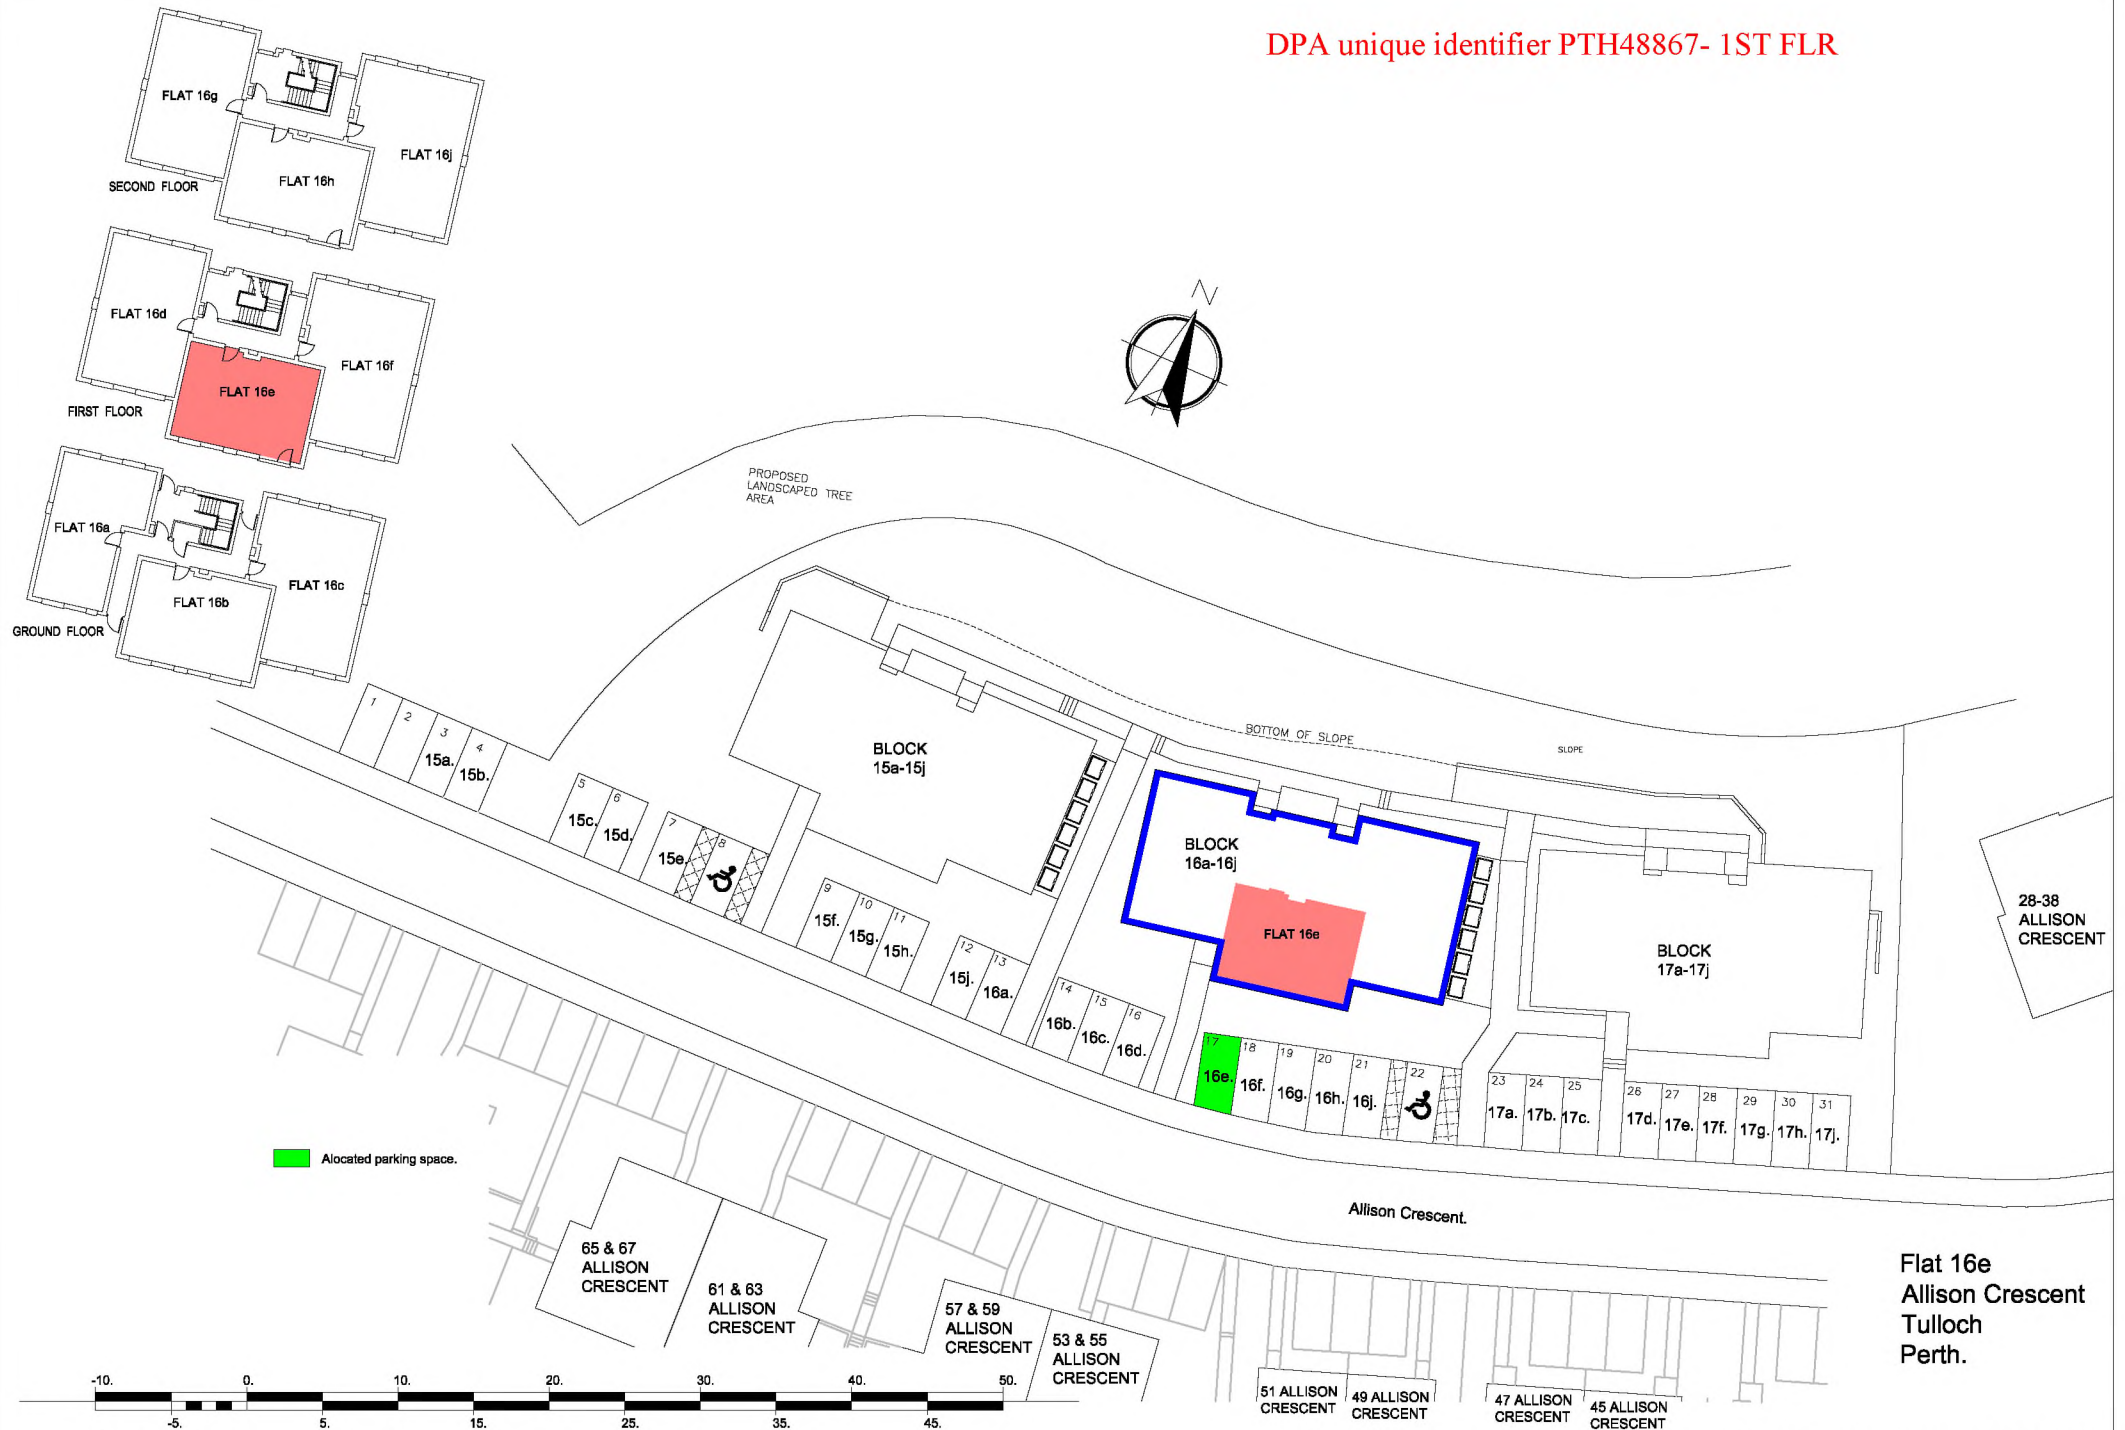




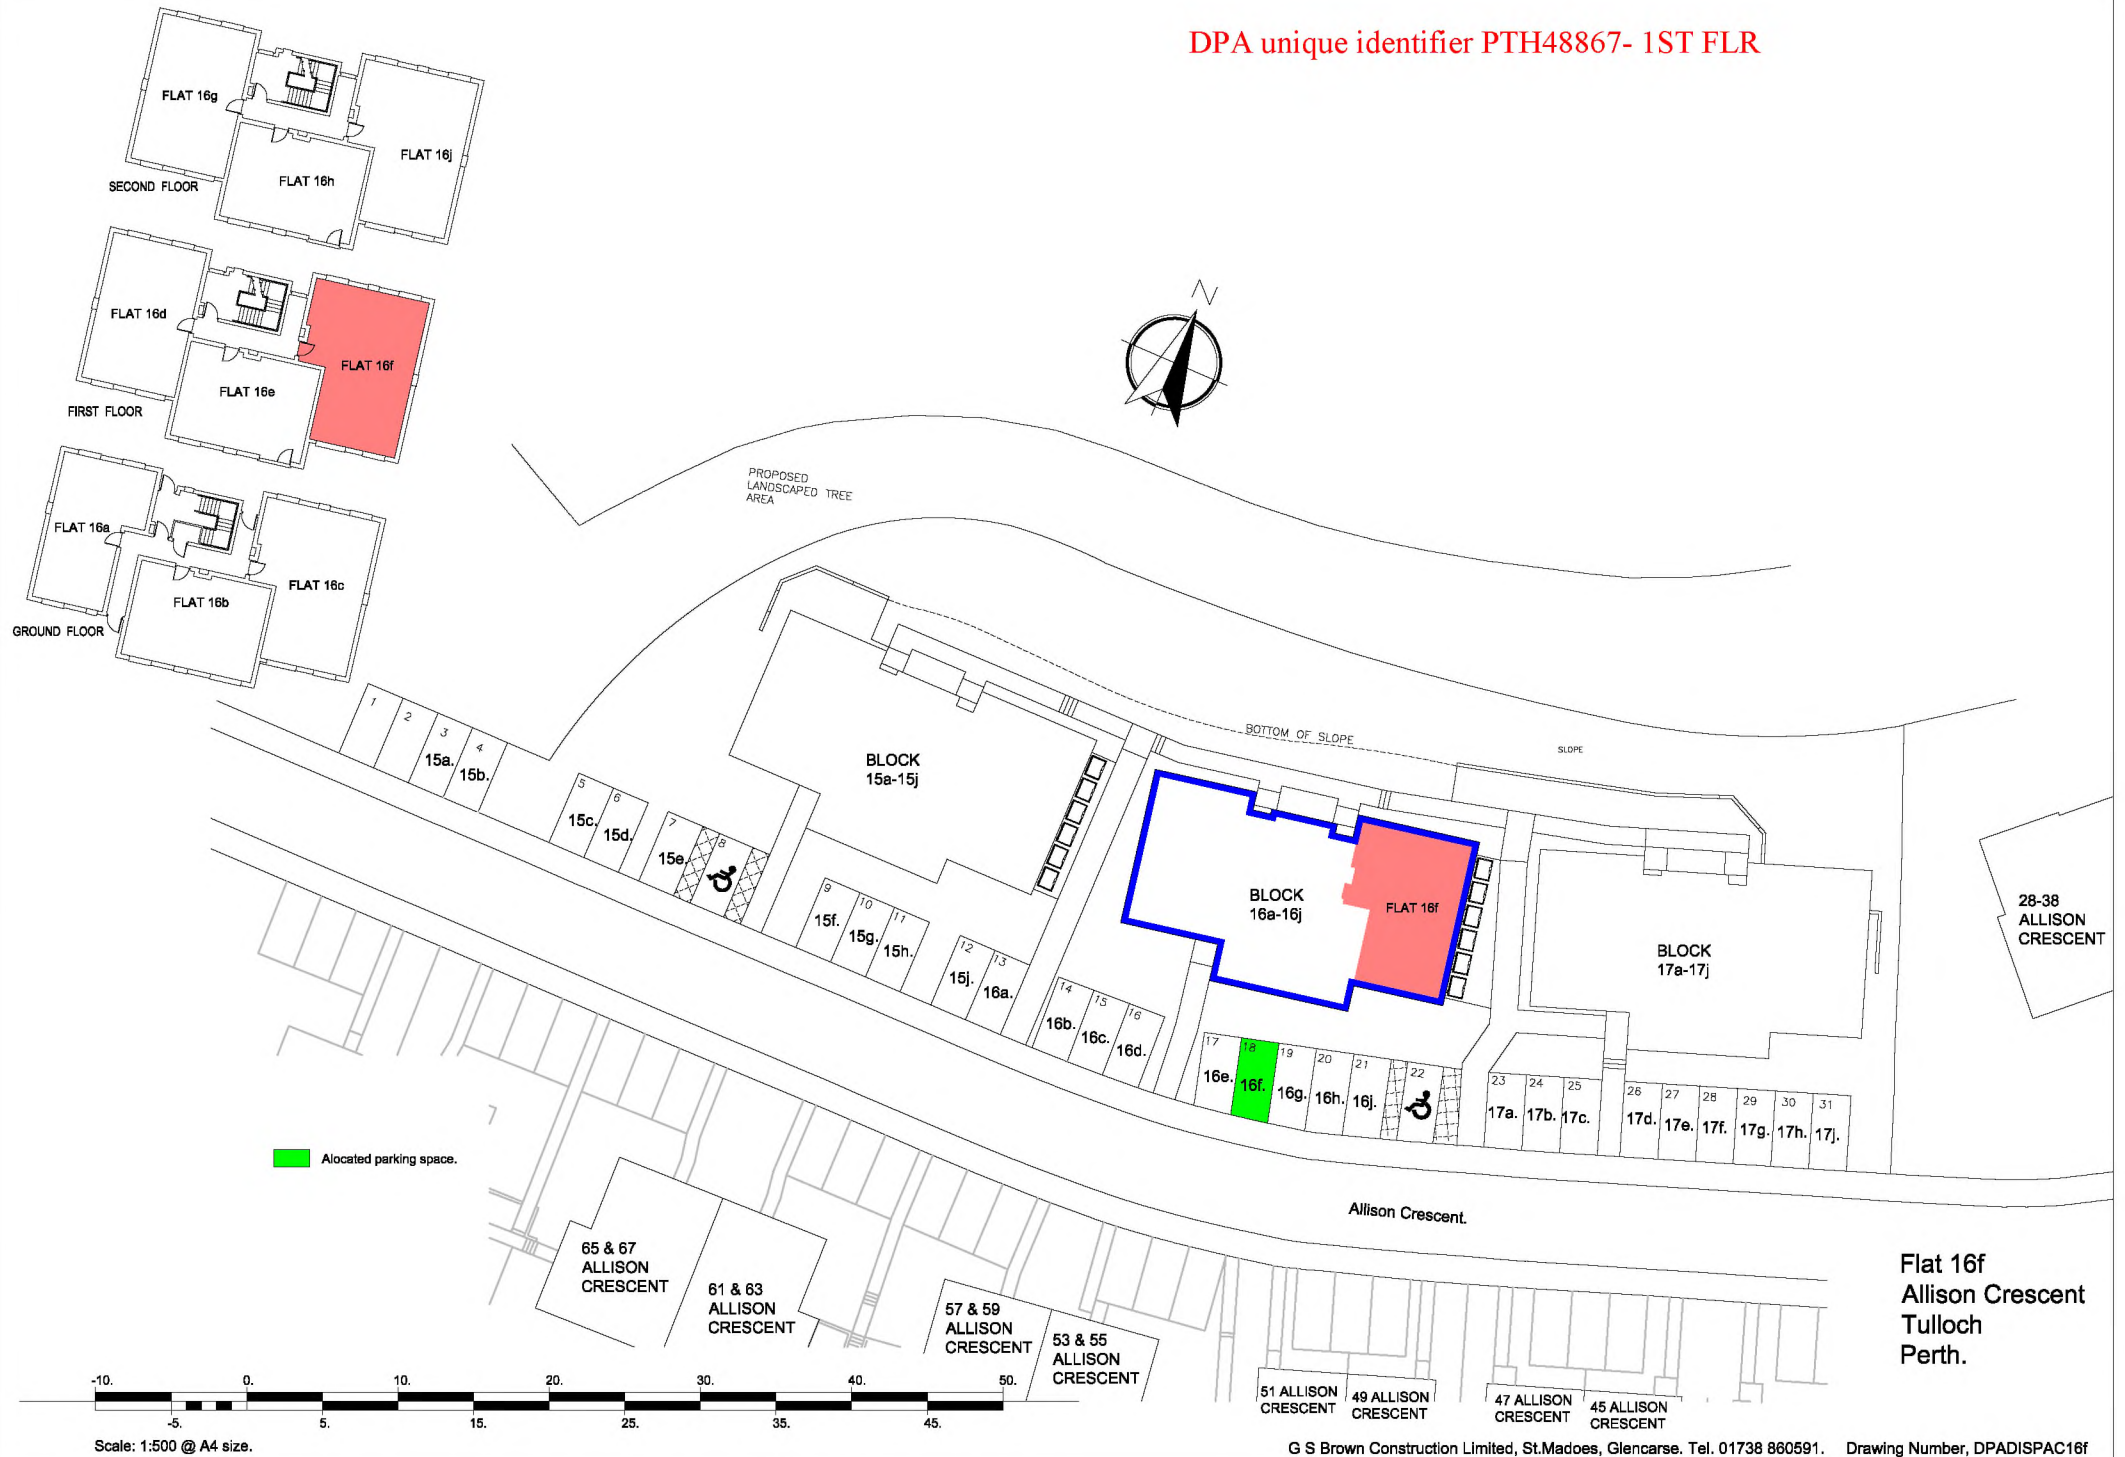


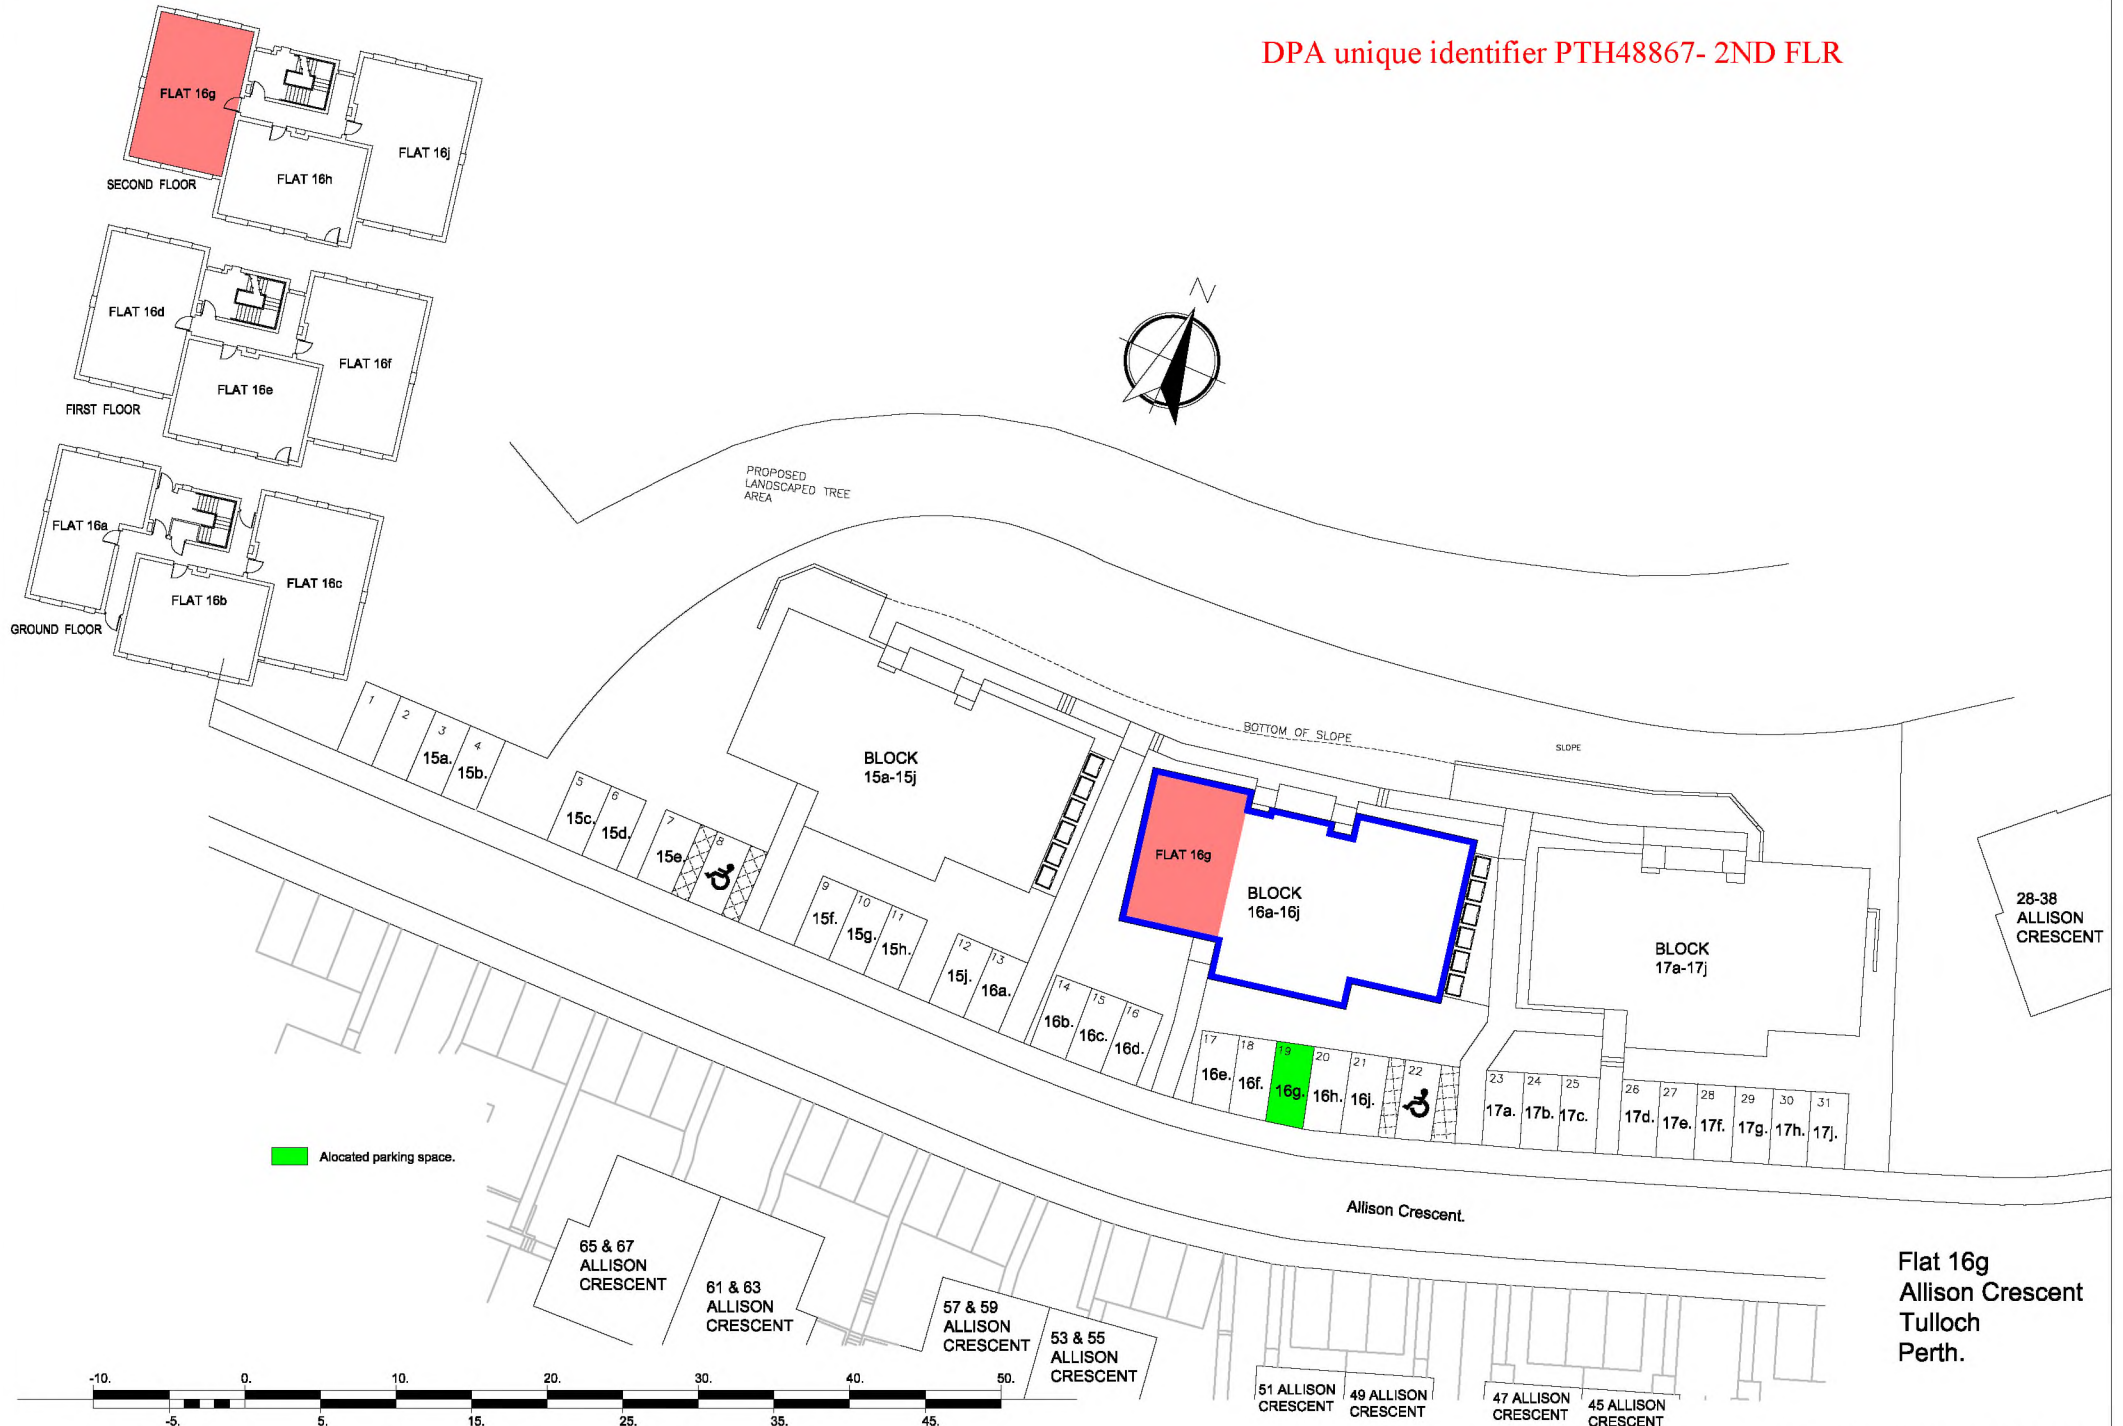

Flat 16g
Allison Crescent
Tulloch
Perth.

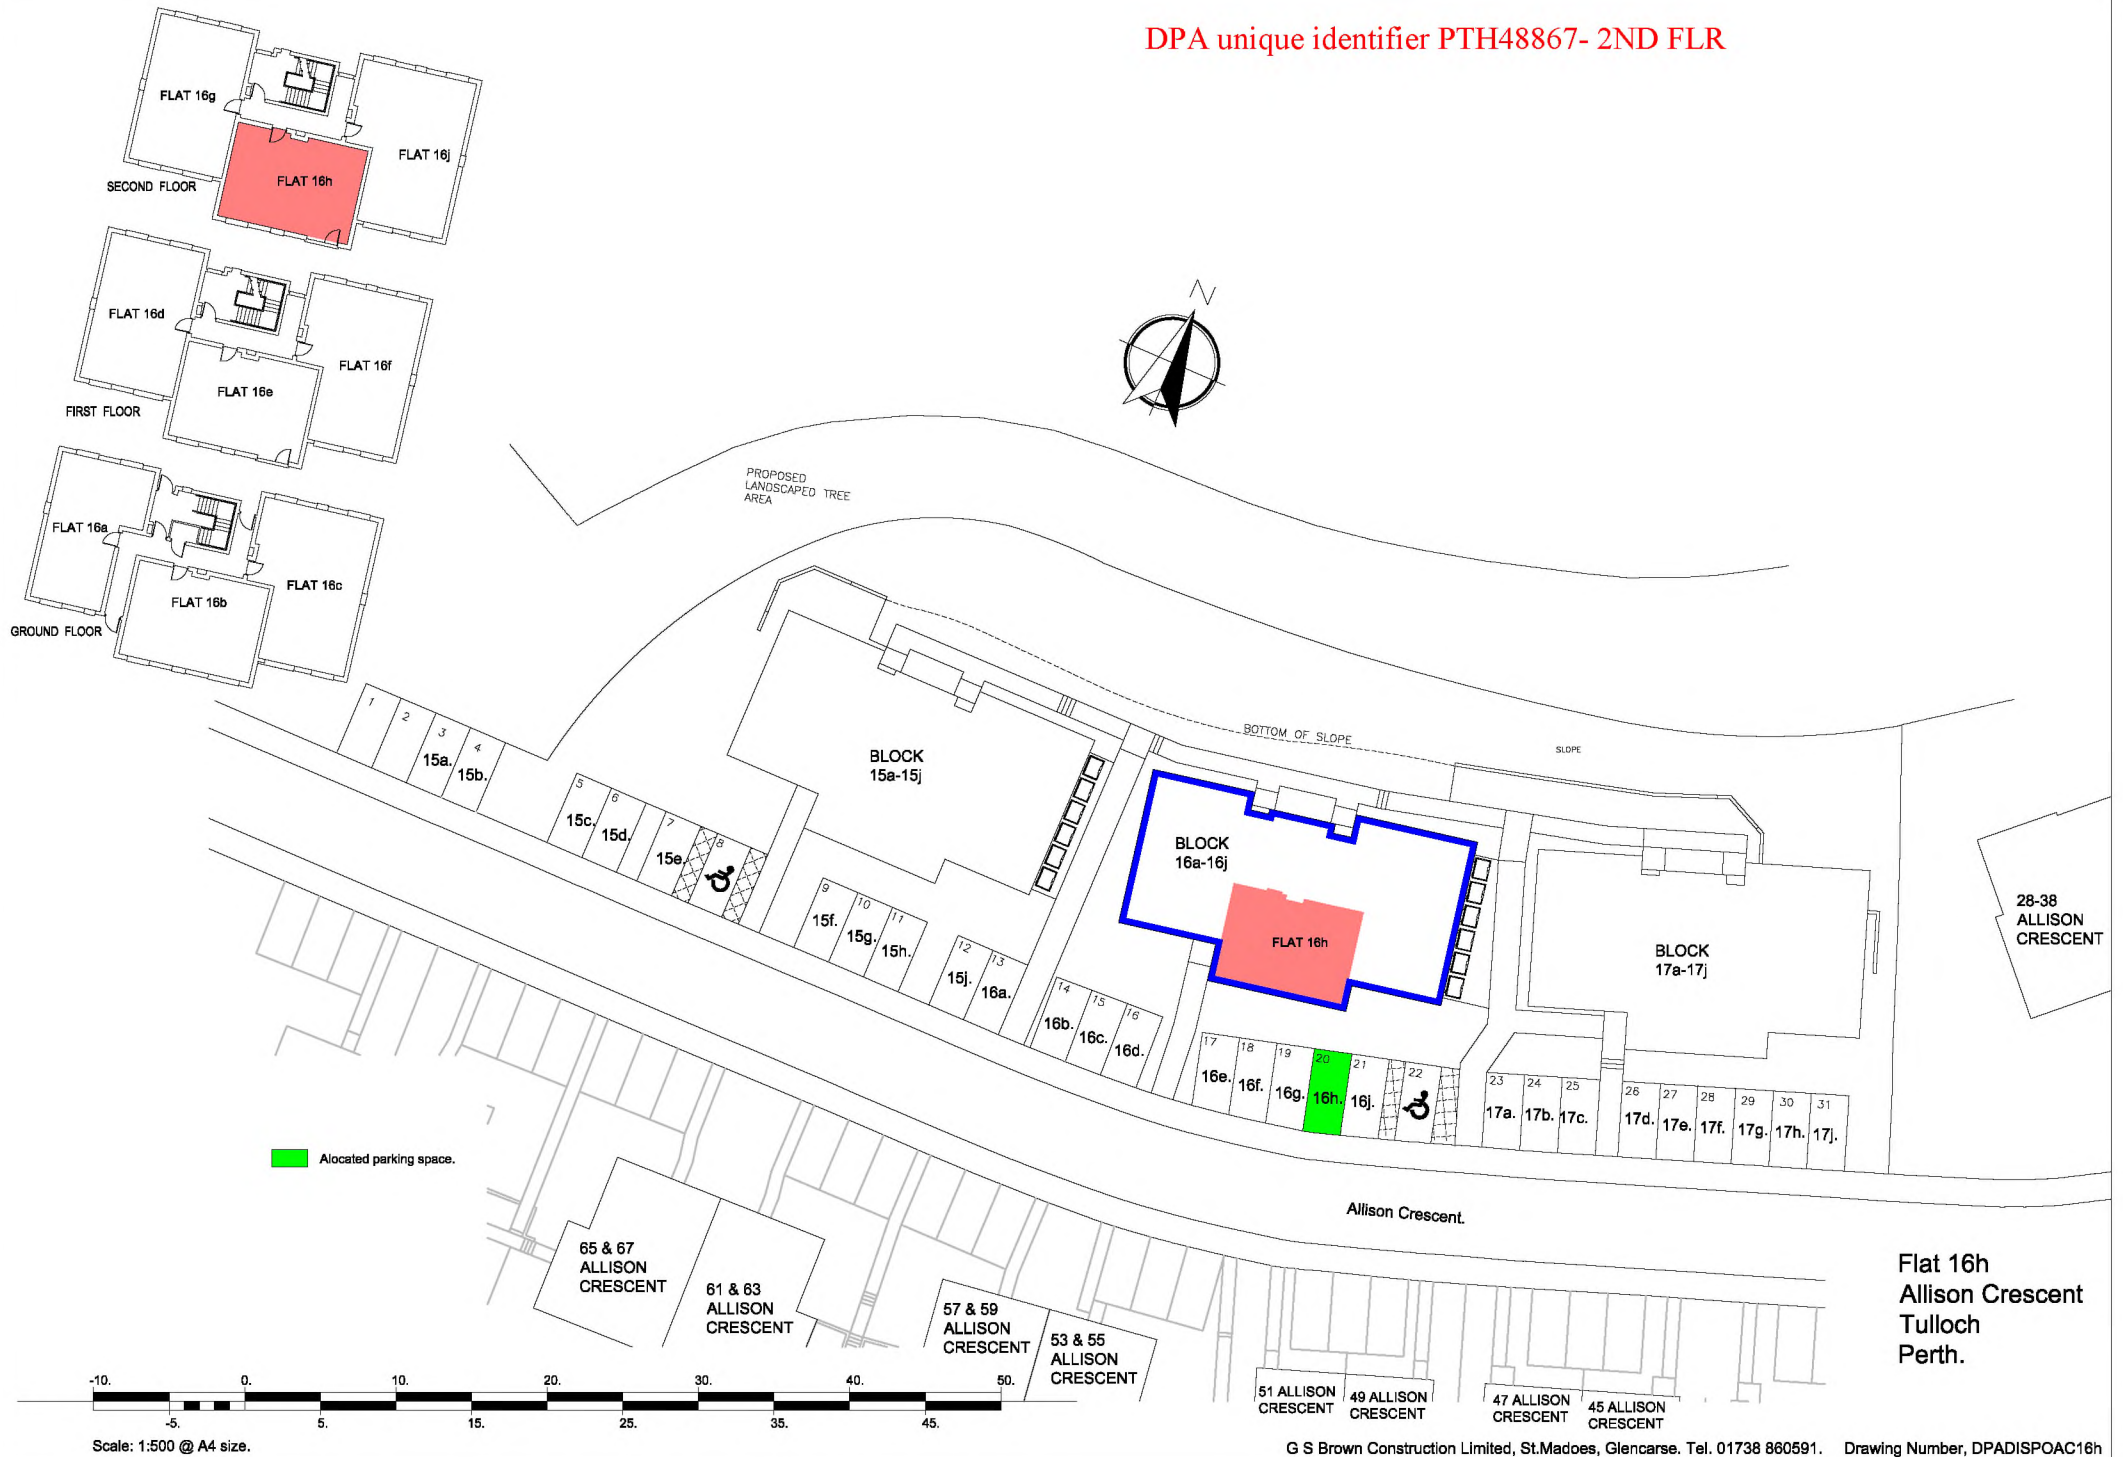

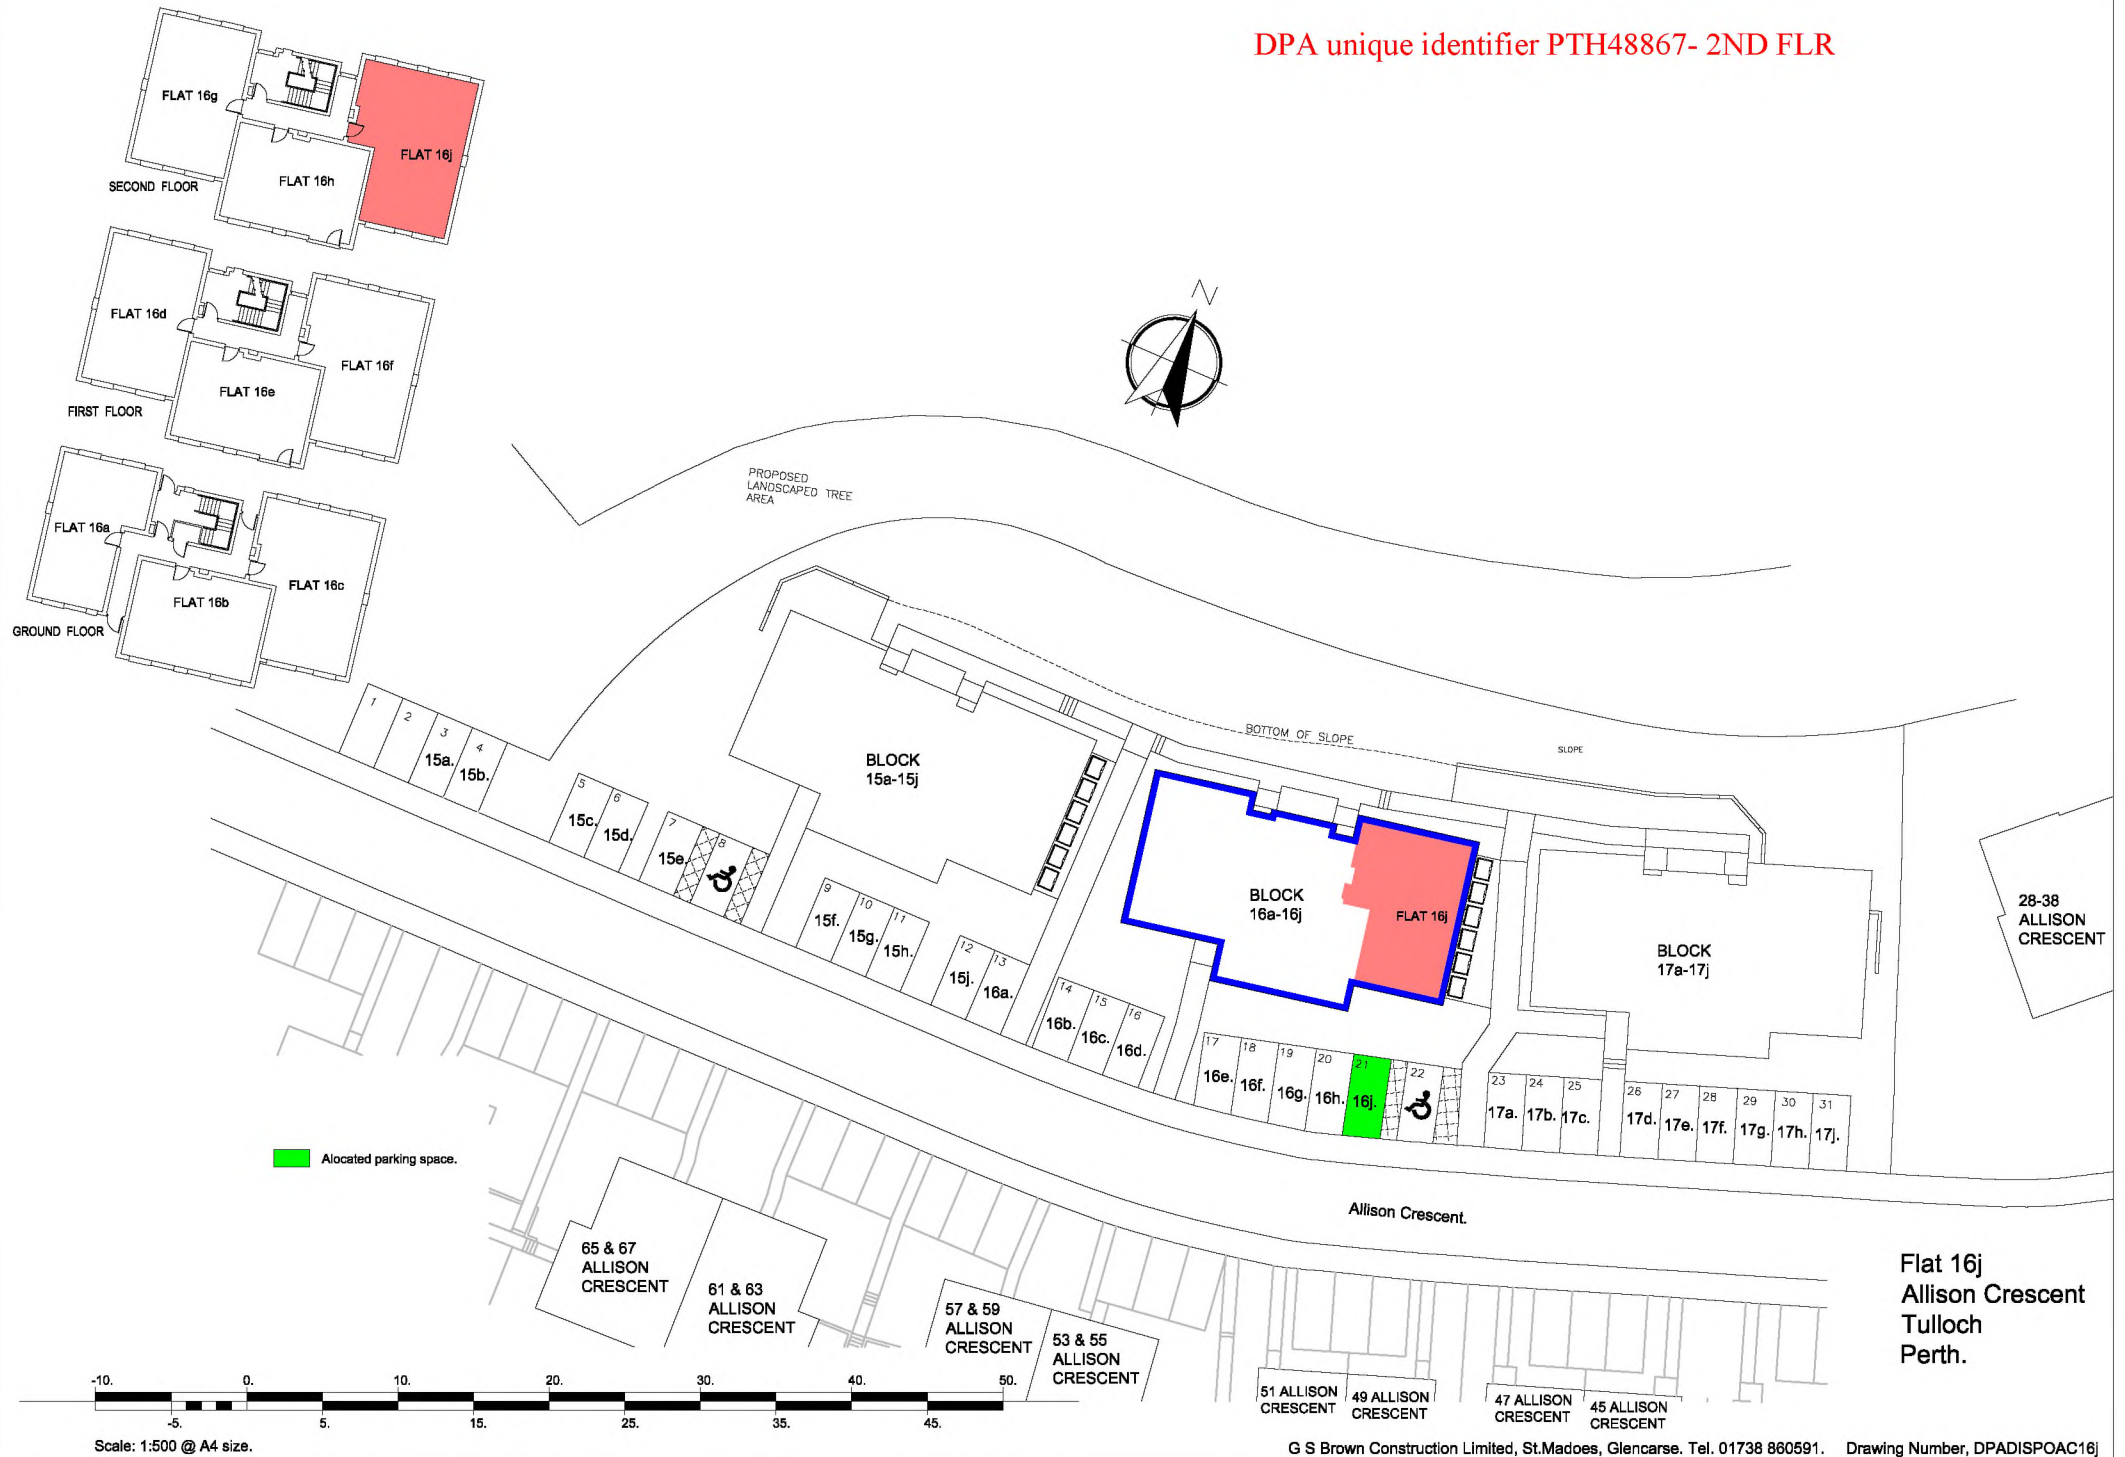

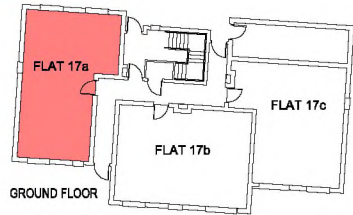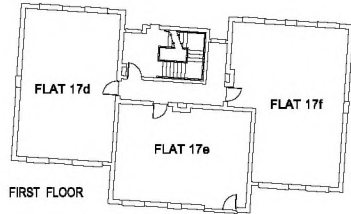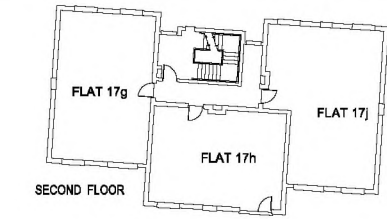

PROPOSED
LANDSCAPED TREE
AREA

BOTTOM OF SLOPE

SLOPE

BLOCK
15a-15j

BLOCK
16a-16j

BLOCK
17a-17j

28-38
ALLISON
CRESCENT




Allocated parking space.

Allison Crescent.

Flat 17a
Allison Crescent
Tulloch
Perth.



Scale: 1:500 @ A4 size.

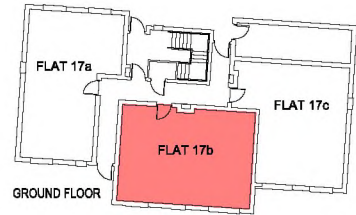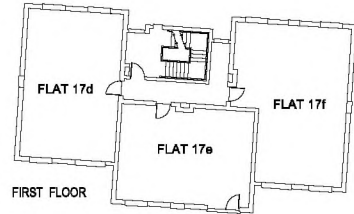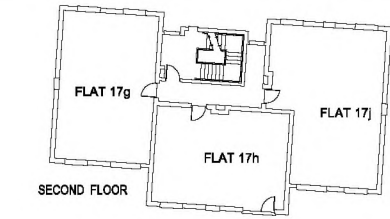

PROPOSED
LANDSCAPED TREE
AREA

BOTTOM OF SLOPE

SLOPE

BLOCK
15a-15j

BLOCK
16a-16j

BLOCK
17a-17j

FLAT 17b

28-38
ALLISON
CRESCENT




Allocated parking space.

Allison Crescent.

Flat 17b
Allison Crescent
Tulloch
Perth.



Scale: 1:500 @ A4 size.

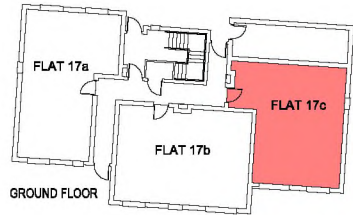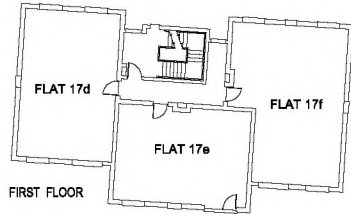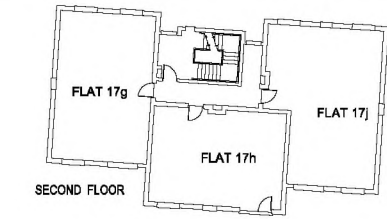

PROPOSED
LANDSCAPED TREE
AREA

BOTTOM OF SLOPE

SLOPE

BLOCK
15a-15j

BLOCK
16a-16j

BLOCK
17a-17j

FLAT 17c

28-38
ALLISON
CRESCENT





Allocated parking space.

Allison Crescent.


Flat 17c
Allison Crescent
Tulloch
Perth.



Scale: 1:500 @ A4 size.

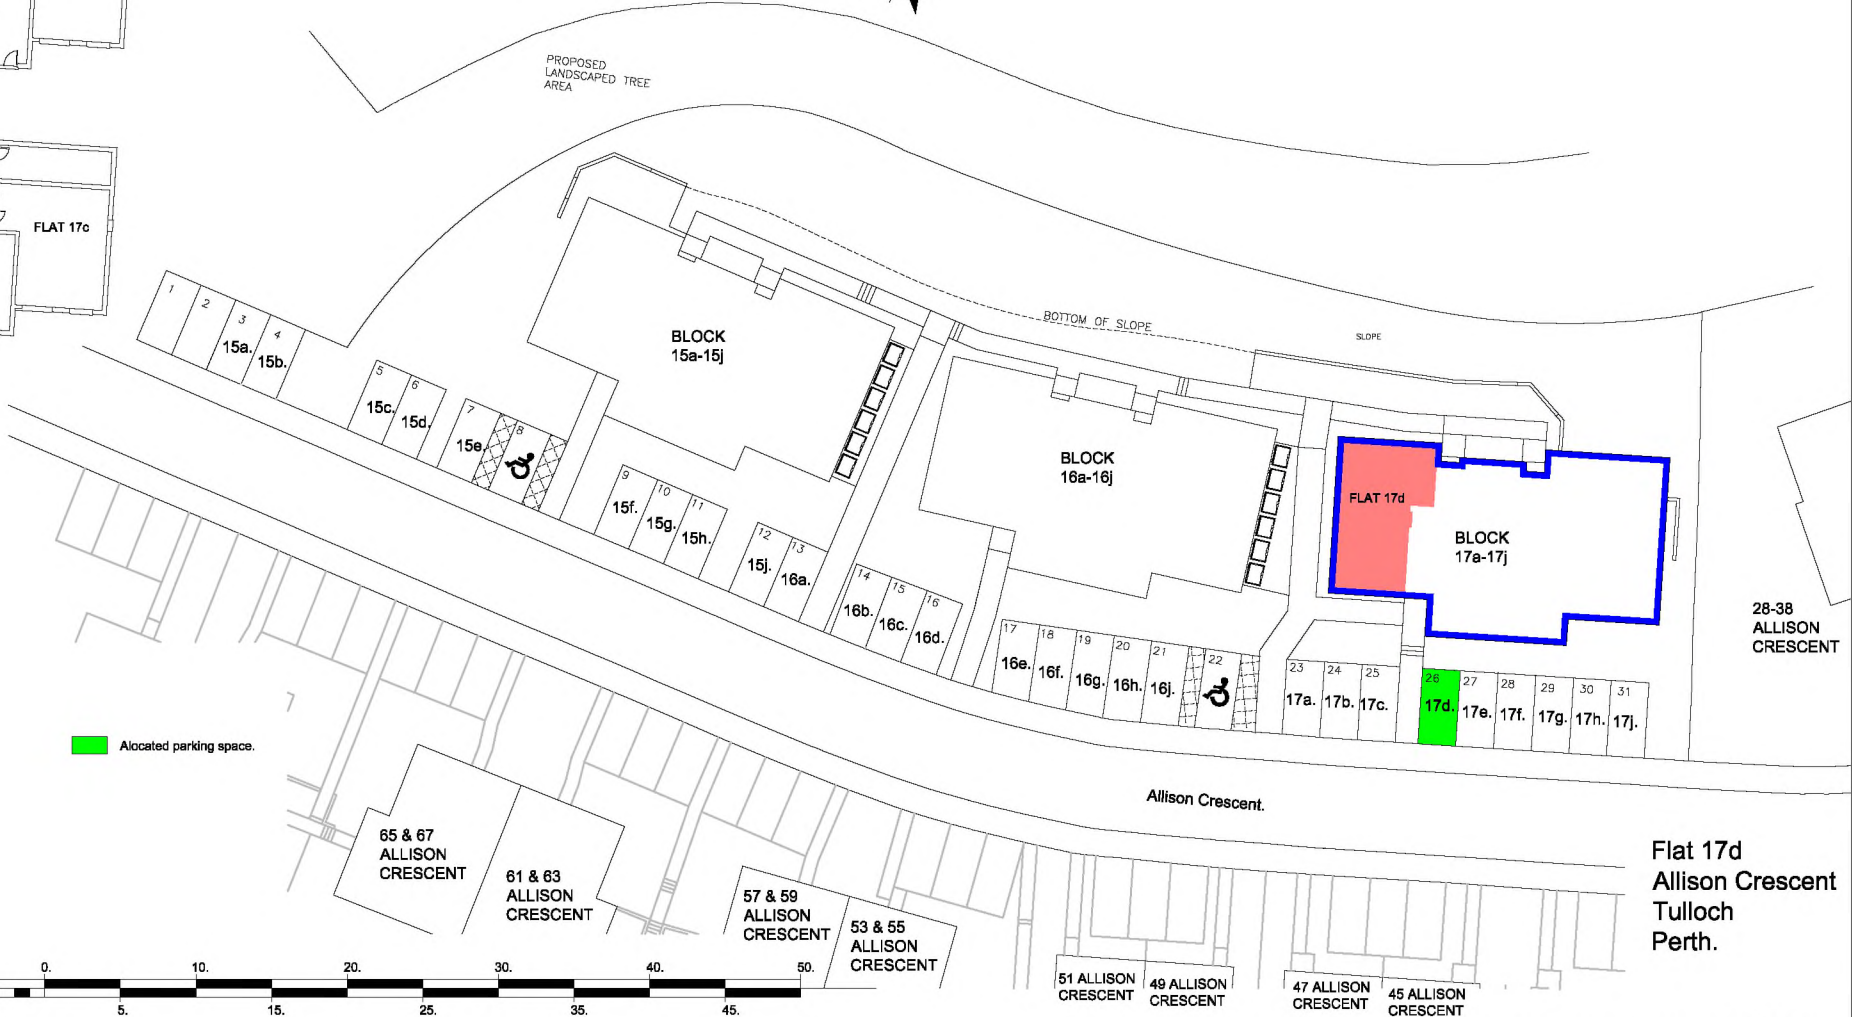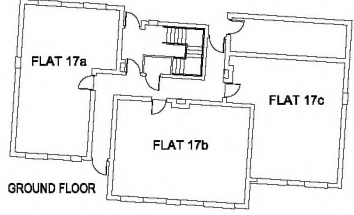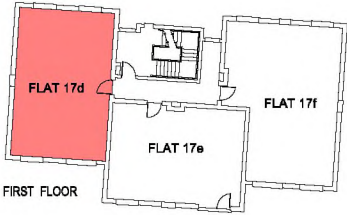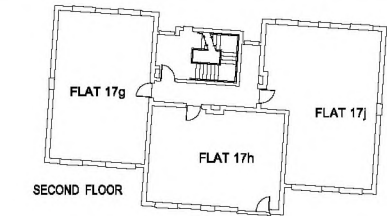





Allocated parking space.

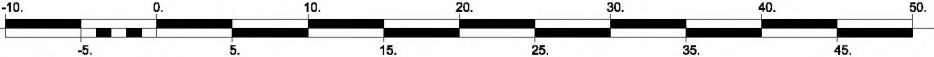

Scale: 1:500 @ A4 size.





Flat 17d
Allison Crescent
Tulloch
Perth.

DPA unique identifier PTH48867- 1ST FLR

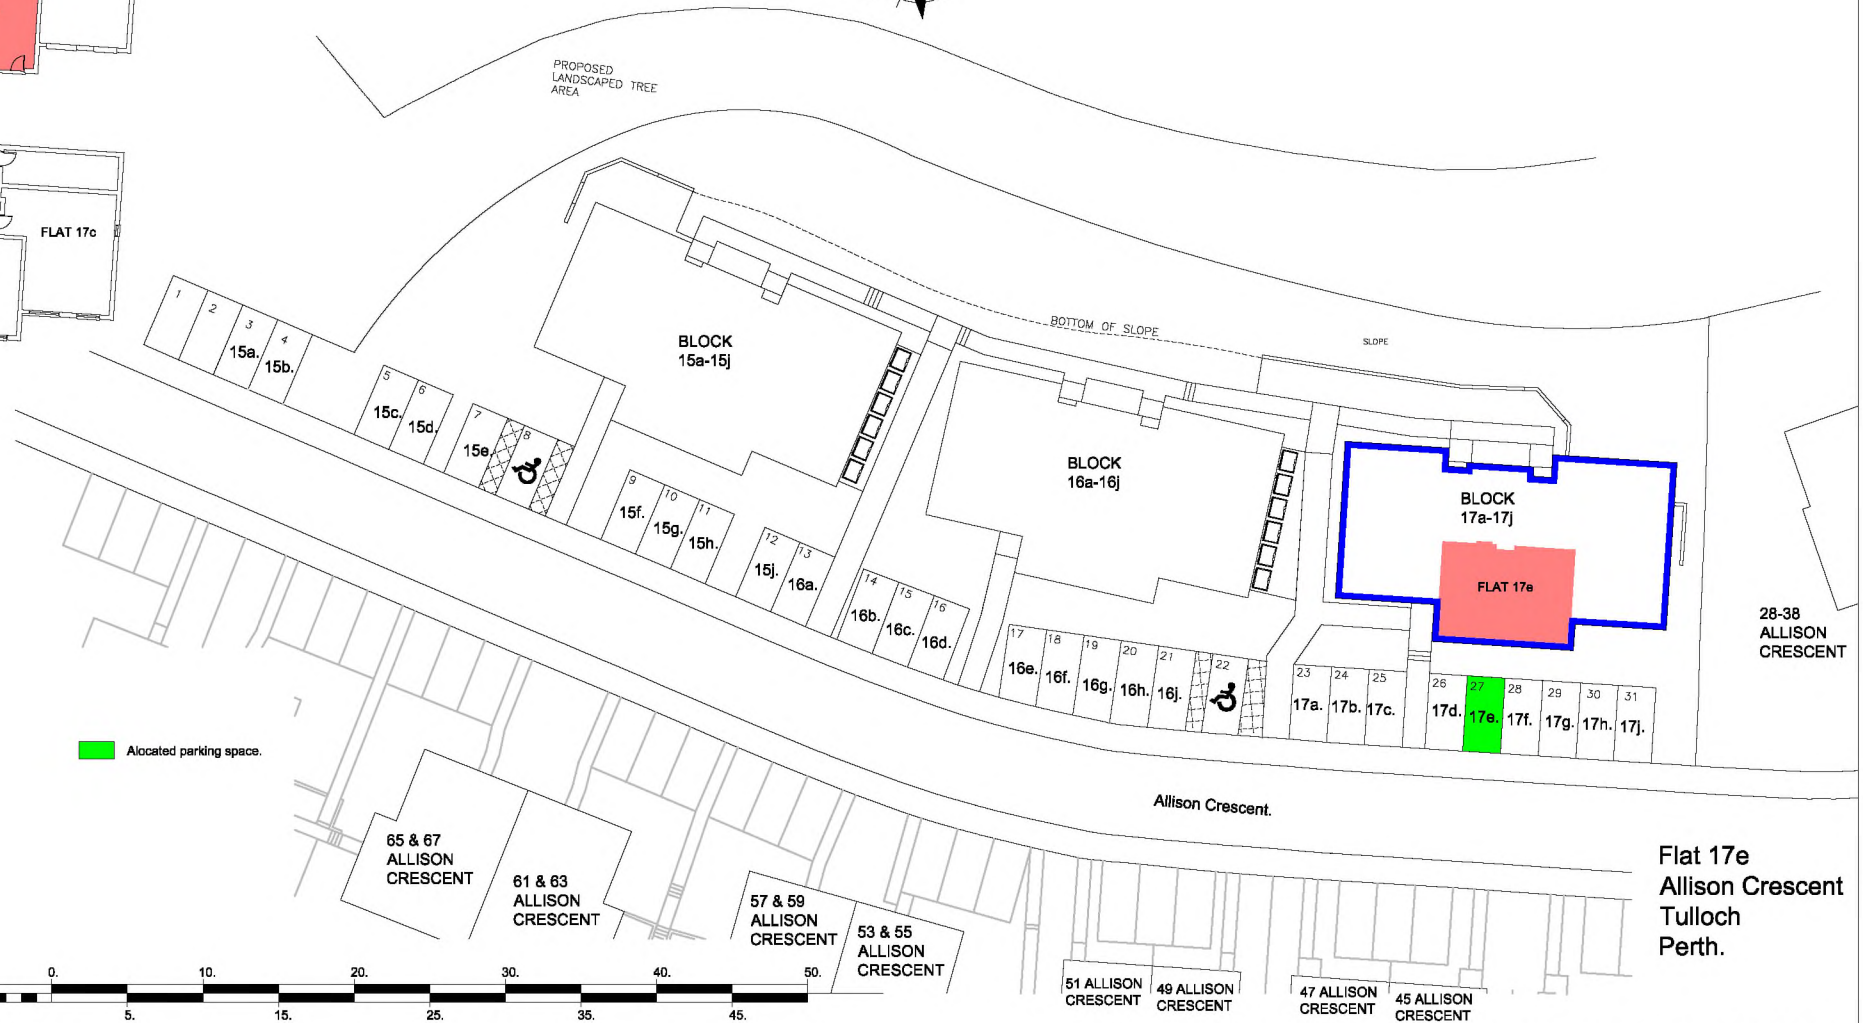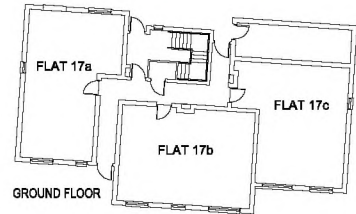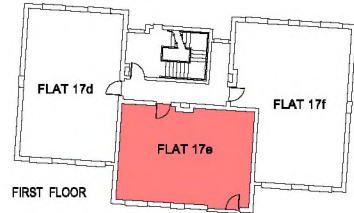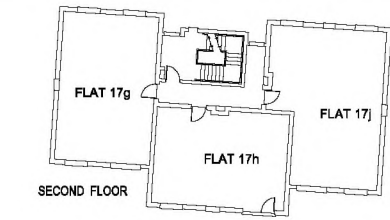







Flat 17e
Allison Crescent
Tulloch
Perth.



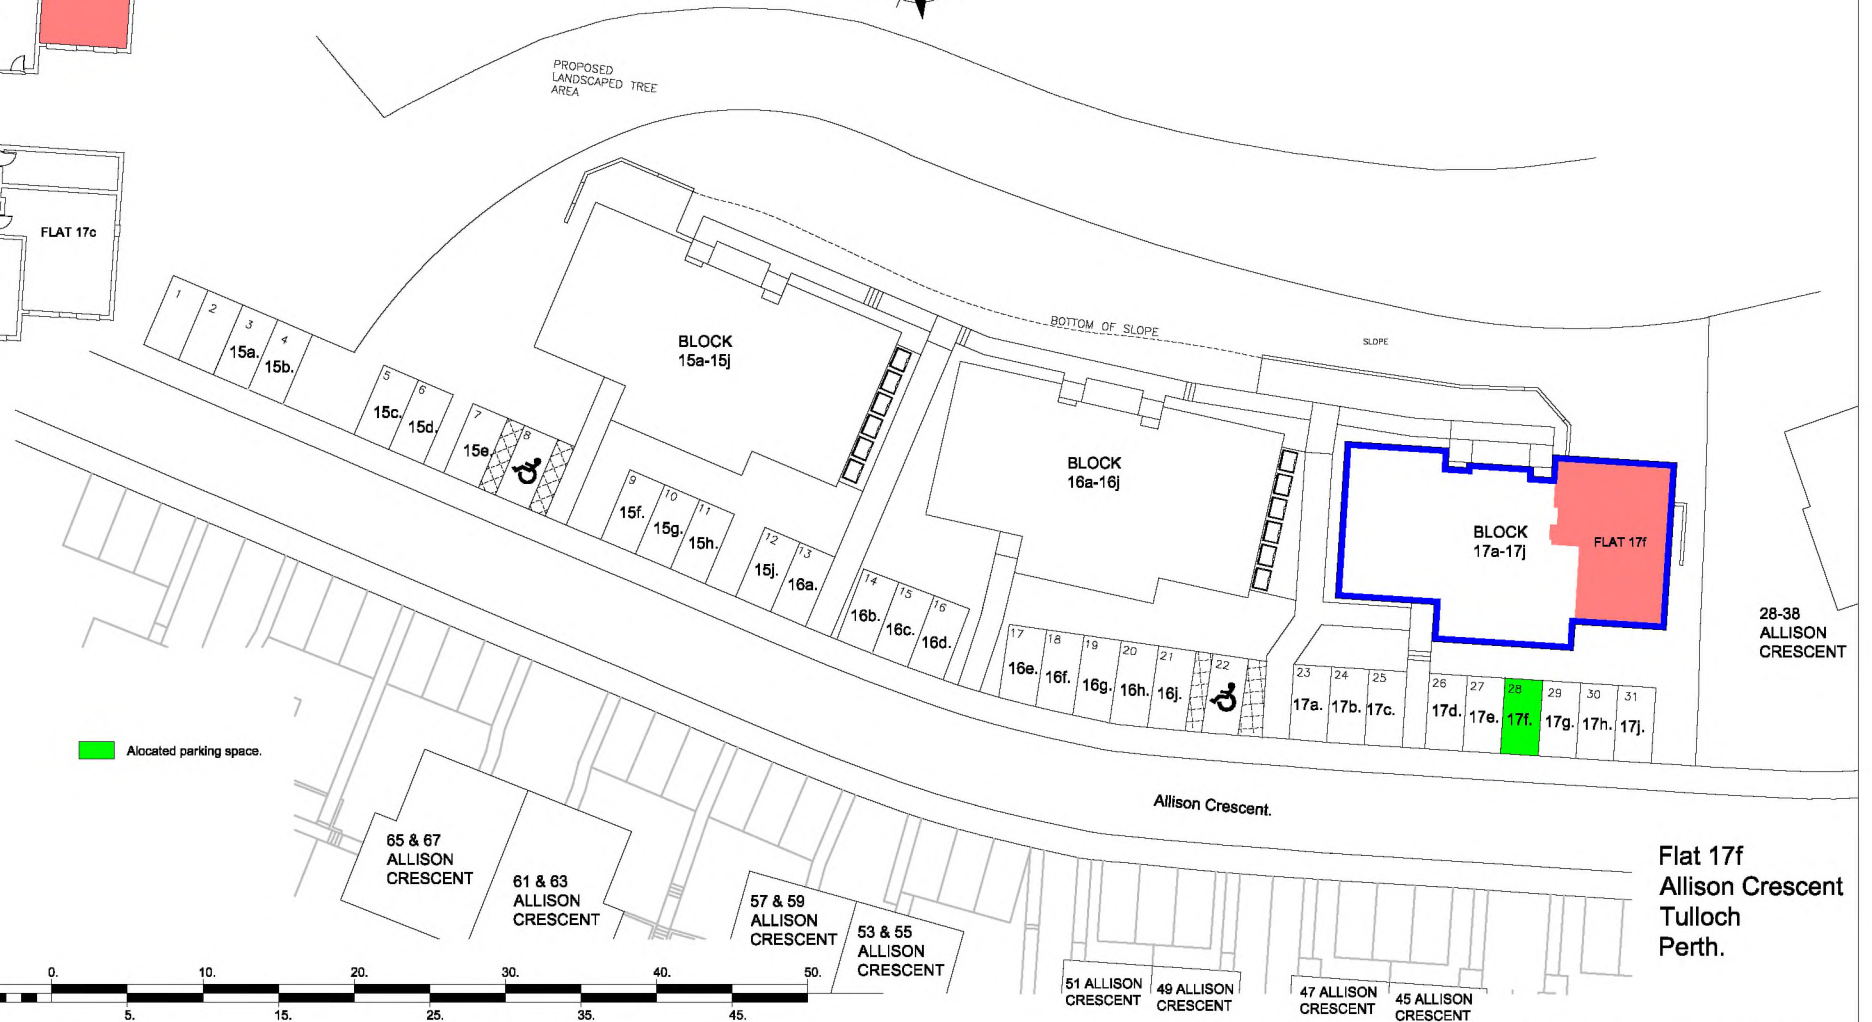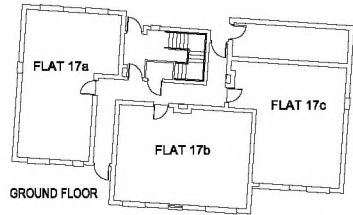
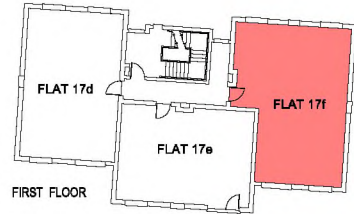
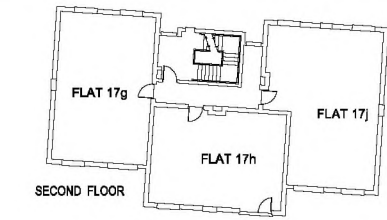


Flat 17f
Allison Crescent
Tulloch
Perth.

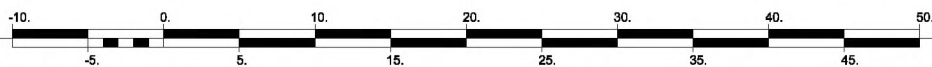

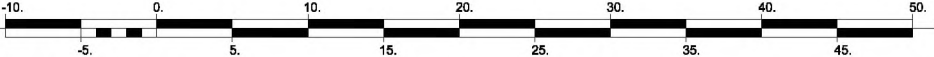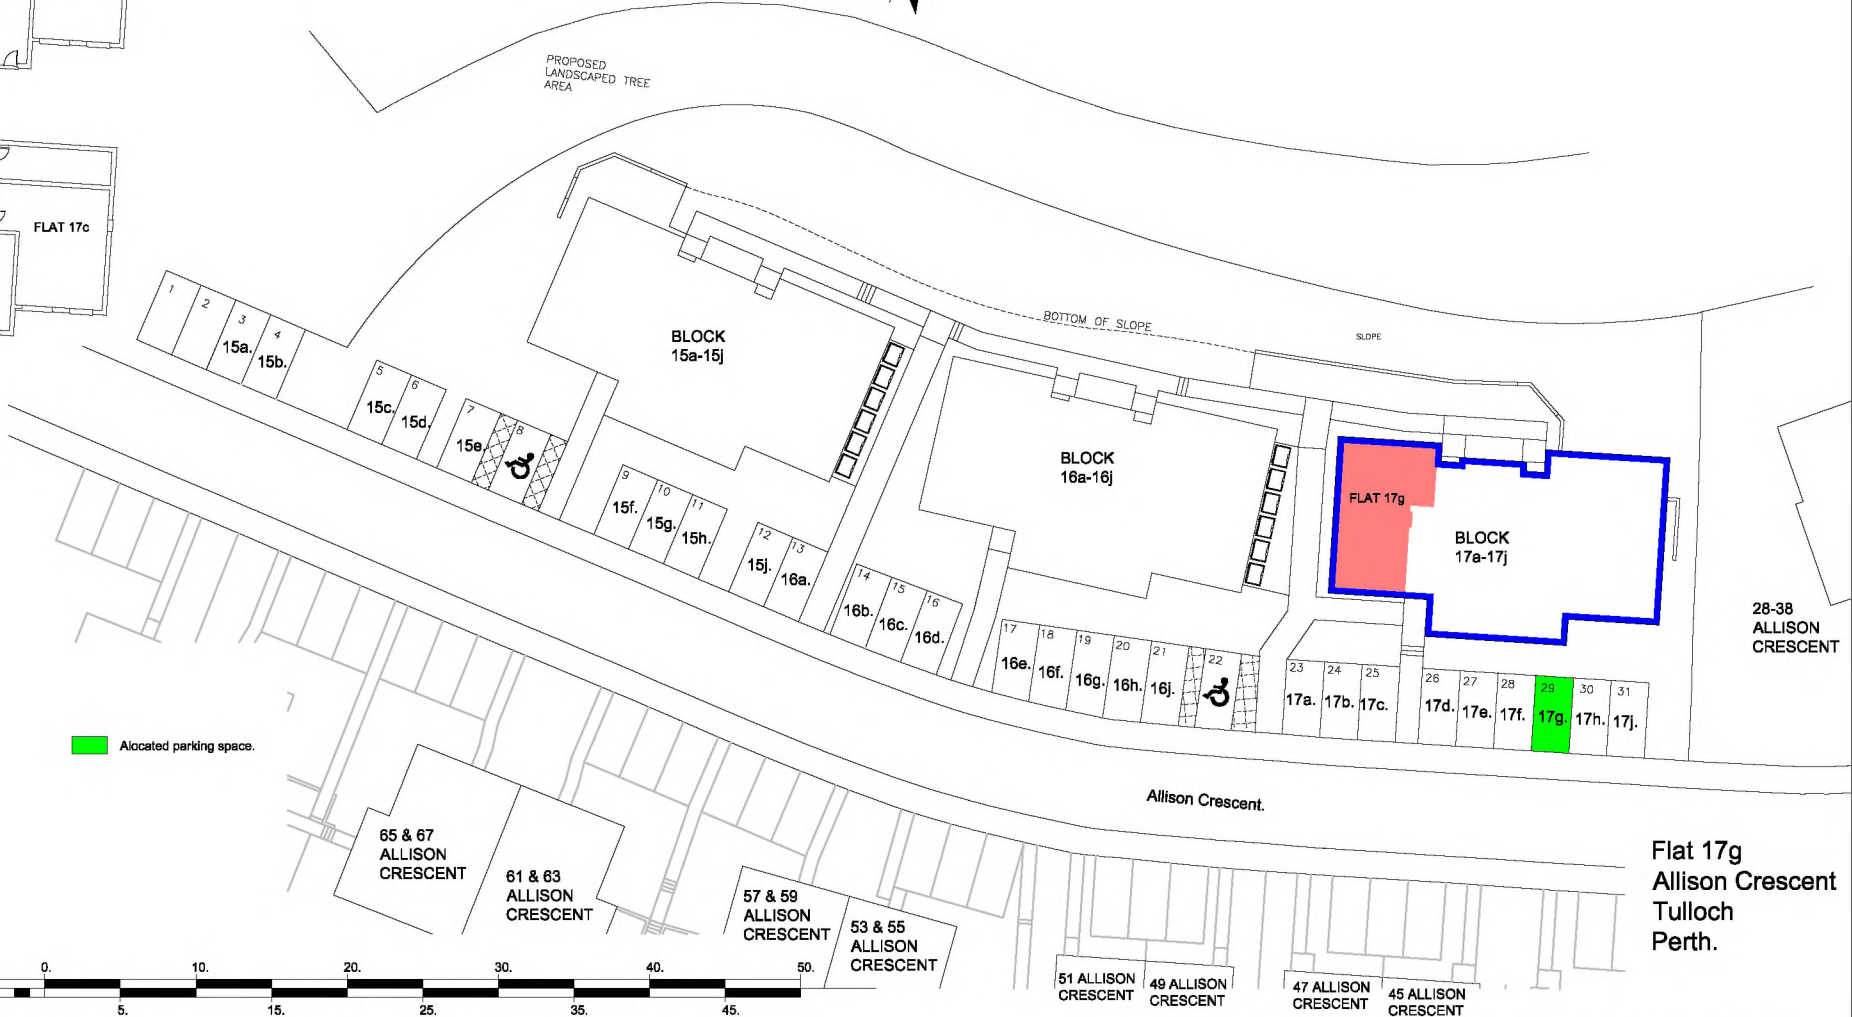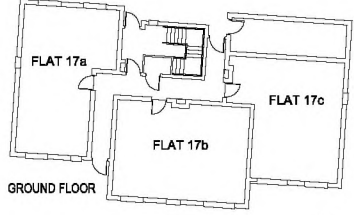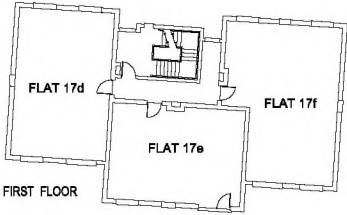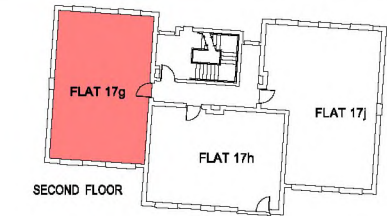

Scale: 1:500 @ A4 size.

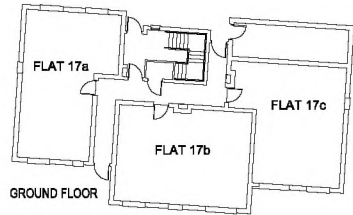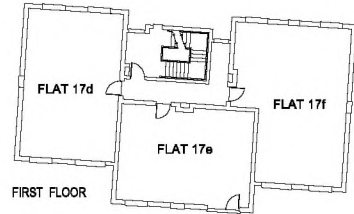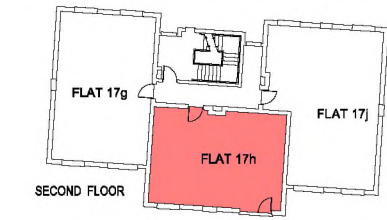

PROPOSED
LANDSCAPED TREE
AREA

BOTTOM OF SLOPE

SLOPE

BLOCK
15a-15j

BLOCK
16a-16j

BLOCK
17a-17j

FLAT 17h

28-38
ALLISON
CRESCENT

Allocated parking space.

Allison Crescent.

65 & 67
ALLISON
CRESCENT

61 & 63
ALLISON
CRESCENT

57 & 59
ALLISON
CRESCENT

53 & 55
ALLISON
CRESCENT

51 ALLISON
CRESCENT

49 ALLISON
CRESCENT



47 ALLISON
CRESCENT

45 ALLISON
CRESCENT

Flat 17h
Allison Crescent
Tulloch
Perth.



Scale: 1:500 @ A4 size.

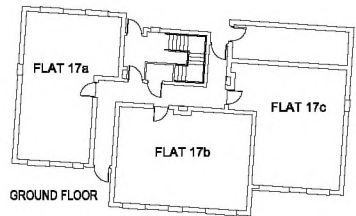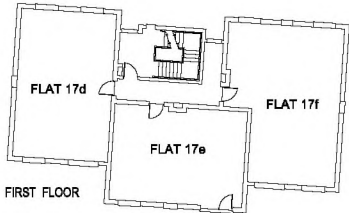

PROPOSED
LANDSCAPED TREE
AREA

BOTTOM OF SLOPE

SLOPE

BLOCK
15a-15j

BLOCK
16a-16j

BLOCK
17a-17j

FLAT 17j

28-38
ALLISON
CRESCENT

Allocated parking space.

Allison Crescent.

65 & 67
ALLISON
CRESCENT

61 & 63
ALLISON
CRESCENT

57 & 59
ALLISON
CRESCENT

53 & 55
ALLISON
CRESCENT

51 ALLISON
CRESCENT

49 ALLISON
CRESCENT

47 ALLISON
CRESCENT

45 ALLISON
CRESCENT

Flat 17j
Allison Crescent
Tulloch
Perth.



Scale: 1:500 @ A4 size.