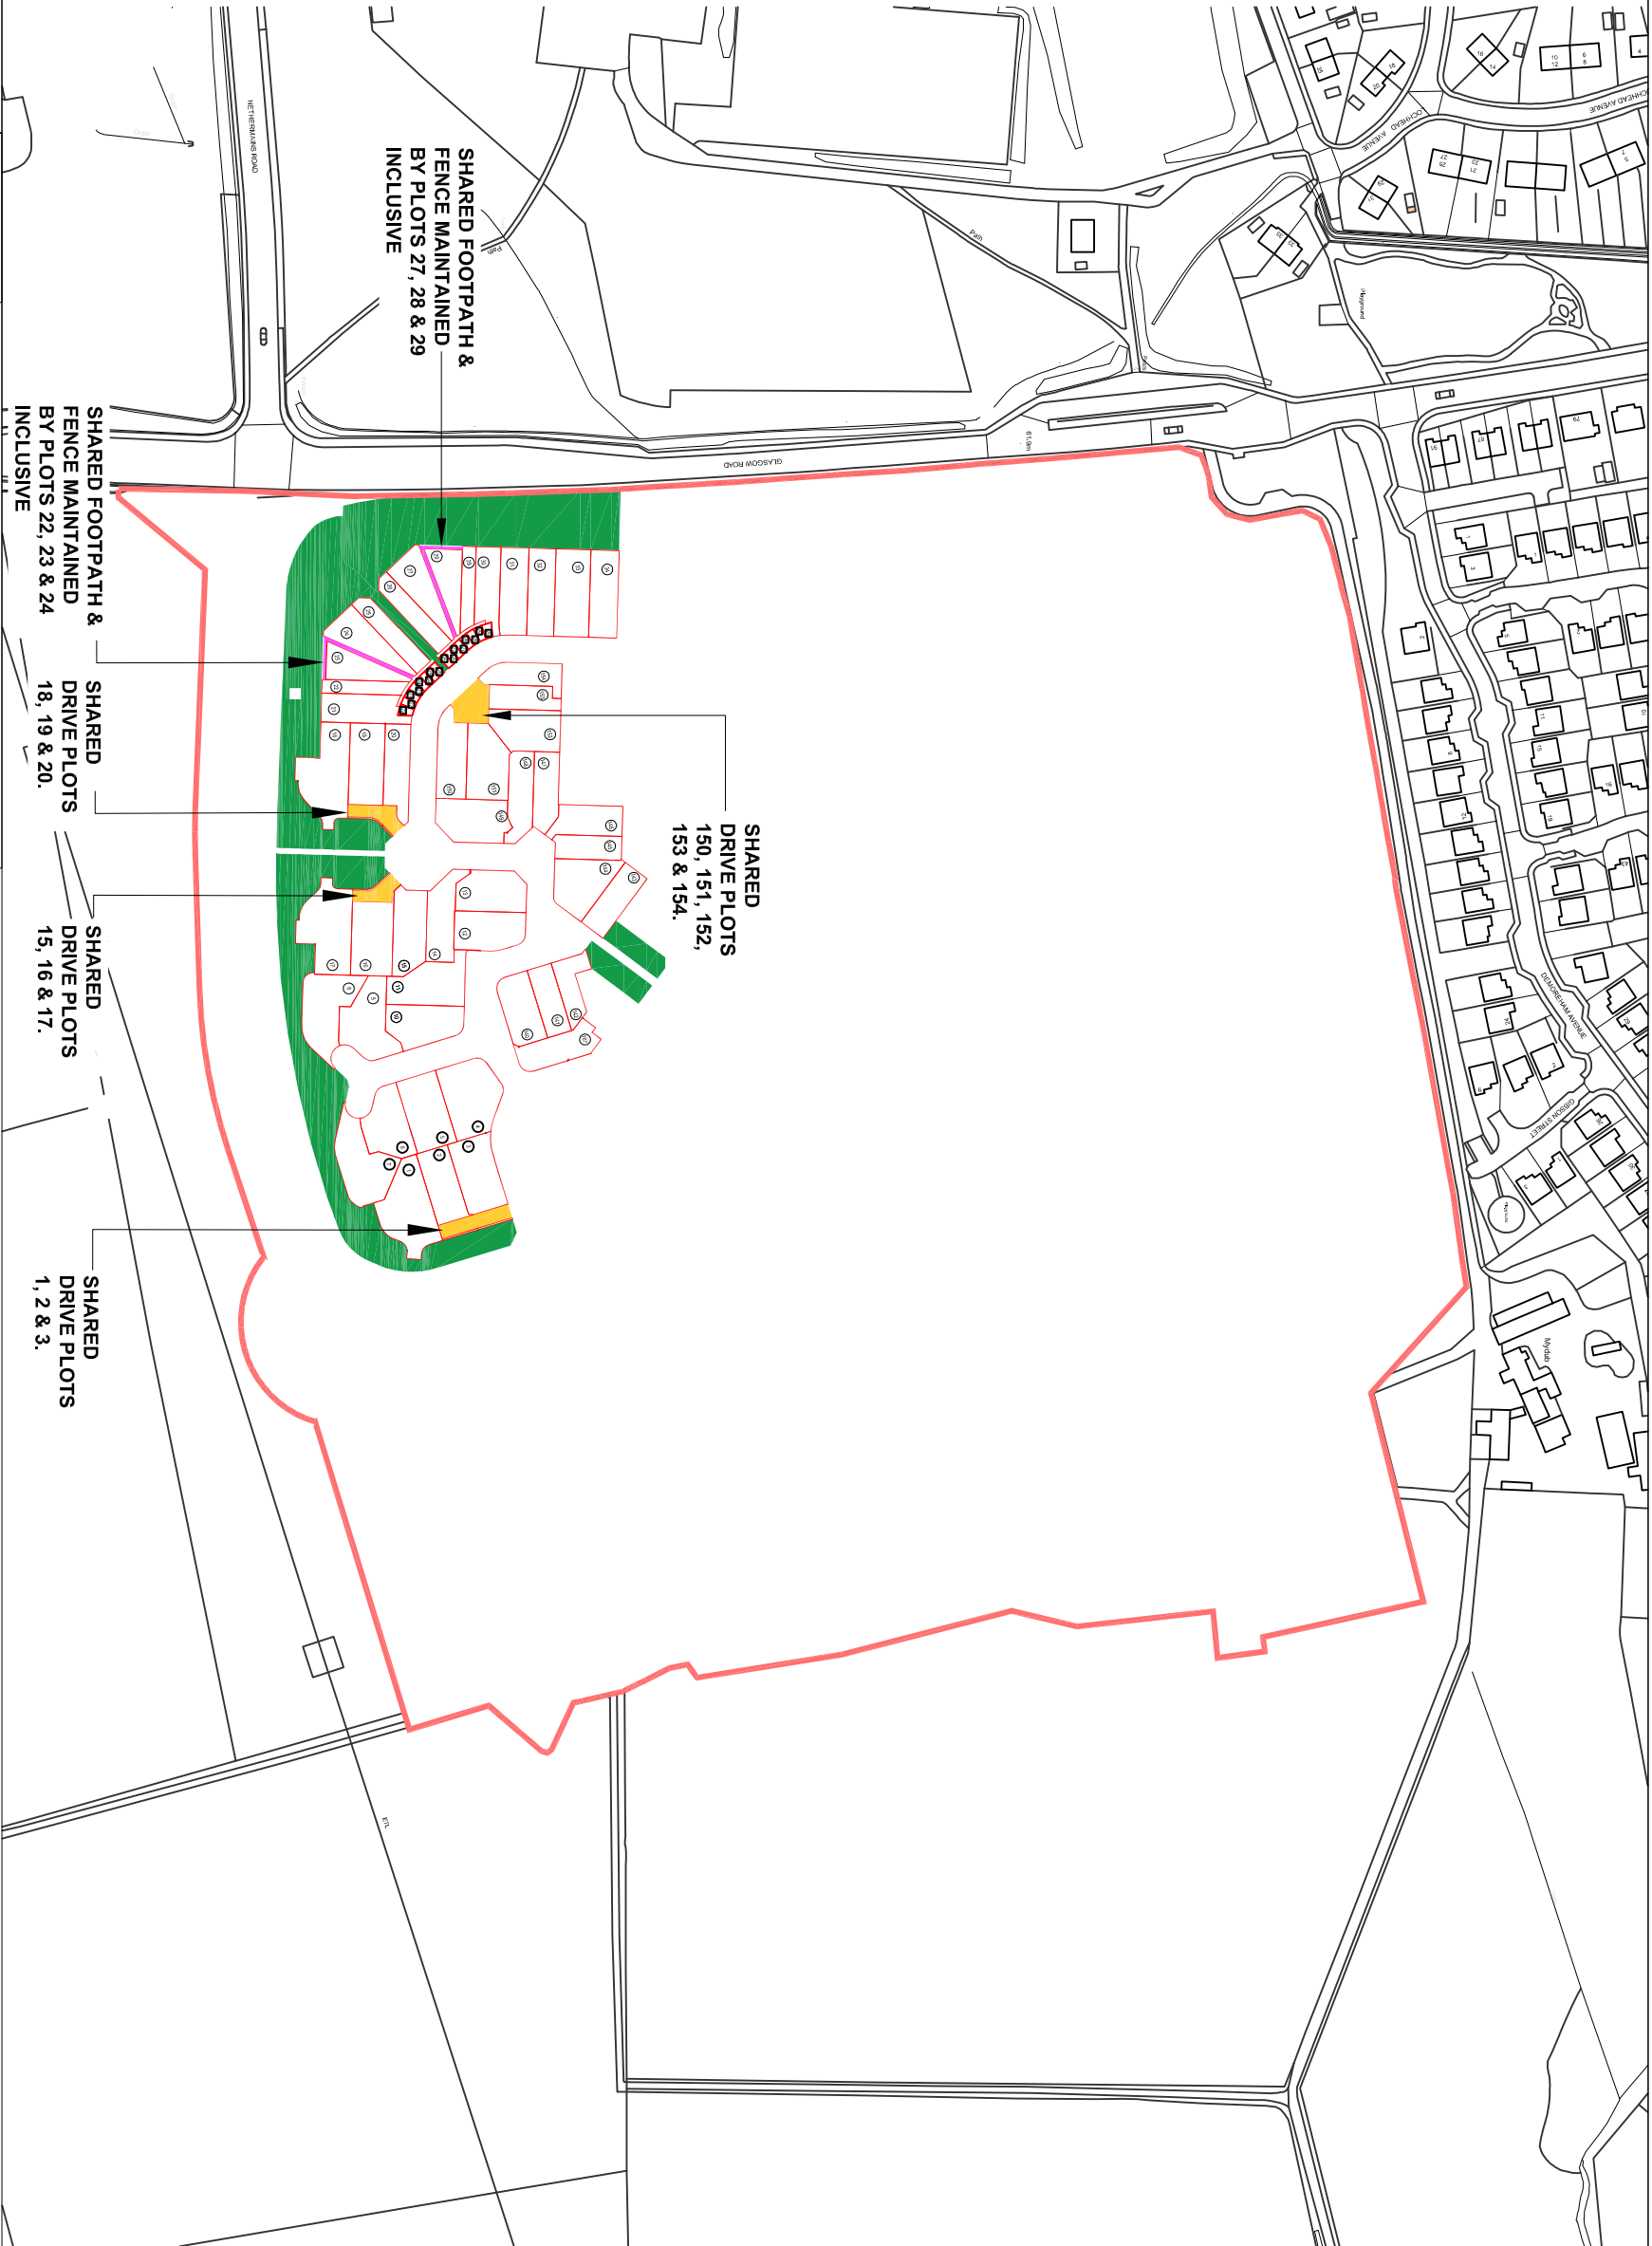


SOFT & HARD LANDSCAPING AND POS INCLUDING
REMOTE WALLS / FENCES / GATES TO BE MAINTAINED
BY FACTOR ON BEHALF OF THE CLIENTS

SHARED PATH MAINTAINED BY CLIENTS OF
ASSOCIATED PLOTS

SHARED DRIVE RELEVANT PLOTS

SHARED
DRIVE PLOTS
150, 151, 152,
153 & 154.


SHARED FOOTPATH &
FENCE MAINTAINED
BY PLOTS 27, 28 & 29
INCLUSIVE

SHARED FOOTPATH &
FENCE MAINTAINED
BY PLOTS 22, 23 & 24
INCLUSIVE

SHARED
DRIVE PLOTS
18, 19 & 20.

SHARED
DRIVE PLOTS
15, 16 & 17.

SHARED
DRIVE PLOTS
1, 2 & 3.

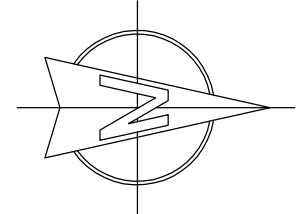

Avant Homes
Avon Court
The Castle Business Park
Strling, FK9 4TT
Tel: 01788 477777
Fax: 01788 477888
www.avanthomes.co.uk

AVANT
homes

DATE:	20/06/16	SCALE:	1:2500 @ A3	DRAWN BY:	RRD
DWG TITLE:	PHASE 1 INTERNAL DPA PLAN				

The Development registered under title STG72285
and plots 1-34, 140-154 & 167 within have been DPA approved by:

D.McIntyre - 3rd October 2016

Danielle McIntyre (DPA Officer)

PROJECT:	CHACEFIELD VIEW DENNY	
DWG No.	MDD/DPA001	Rev.

DRAFT