


The Development registered under title REN146255 and plots 1 to 4 within
 have been DPA approved by:
Craig McFadden - 15 October 2018
 Craig McFadden (DPA Officer)

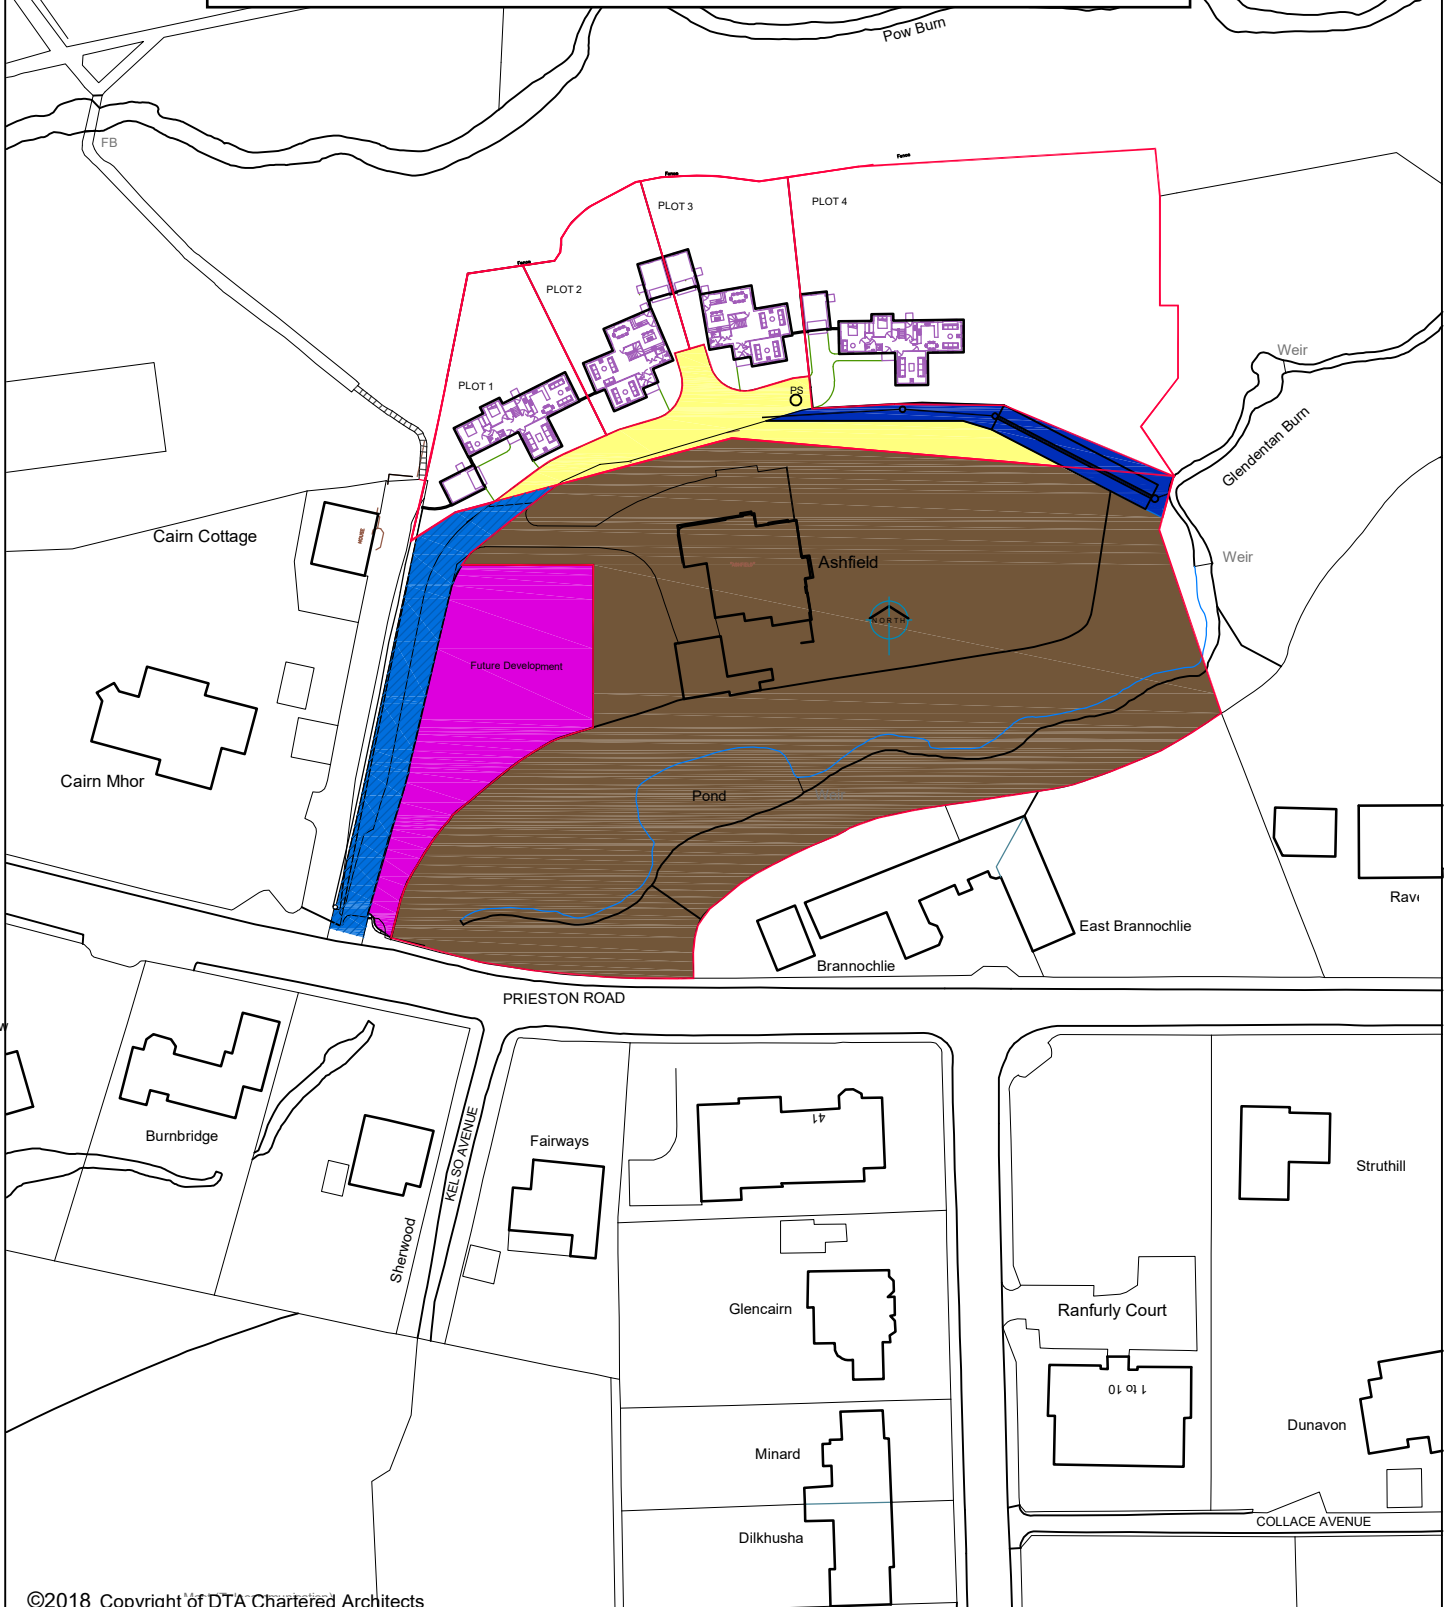

©2018 Copyright of DTA Chartered Architects



9 montgomery street
 the village
 east kilbride
 glasgow G74 4JS
 tel : 01355 260909
 fax : 01355 260906

Client Ashfield Grove Ltd			
Project Ashfield, Prieston Road, Bridge of Weir			
Title Development Plan			
job no D38.07	drg no L(DP)07	rev L	
date Feb 18	by GM	scale 1:1250	drg size A4

