


The development registered under titles ARG19398 and ARG16174 and plots 1 to 50 within have been DPA approved by:  
*D MacDonald - 16/11/2020*  
 David MacDonald (DPA Officer)



**NOTES AND AMENDMENTS**  
 THIS DRAWING IS THE COPYRIGHT OF CMA ARCHITECTS AND MUST NOT BE REPRODUCED WITHOUT PERMISSION.  
 ALL DIMENSIONS TO BE CHECKED ON SITE BEFORE WORK COMMENCES.  
 FIGURED DIMENSIONS TO TAKE PREFERENCE OVER THOSE SCALED

**REVISIONS**

REV.	DESCRIPTION	DRAWN	CHKD.	DATE
	Initial version	DMac		14/09/2020
A	Amended as per Client Instructions	DMac		30/09/2020
B	Amended as per Client Instructions	DMac		12/10/2020
C	Amended as per Client Instructions	DMac		26/10/2020

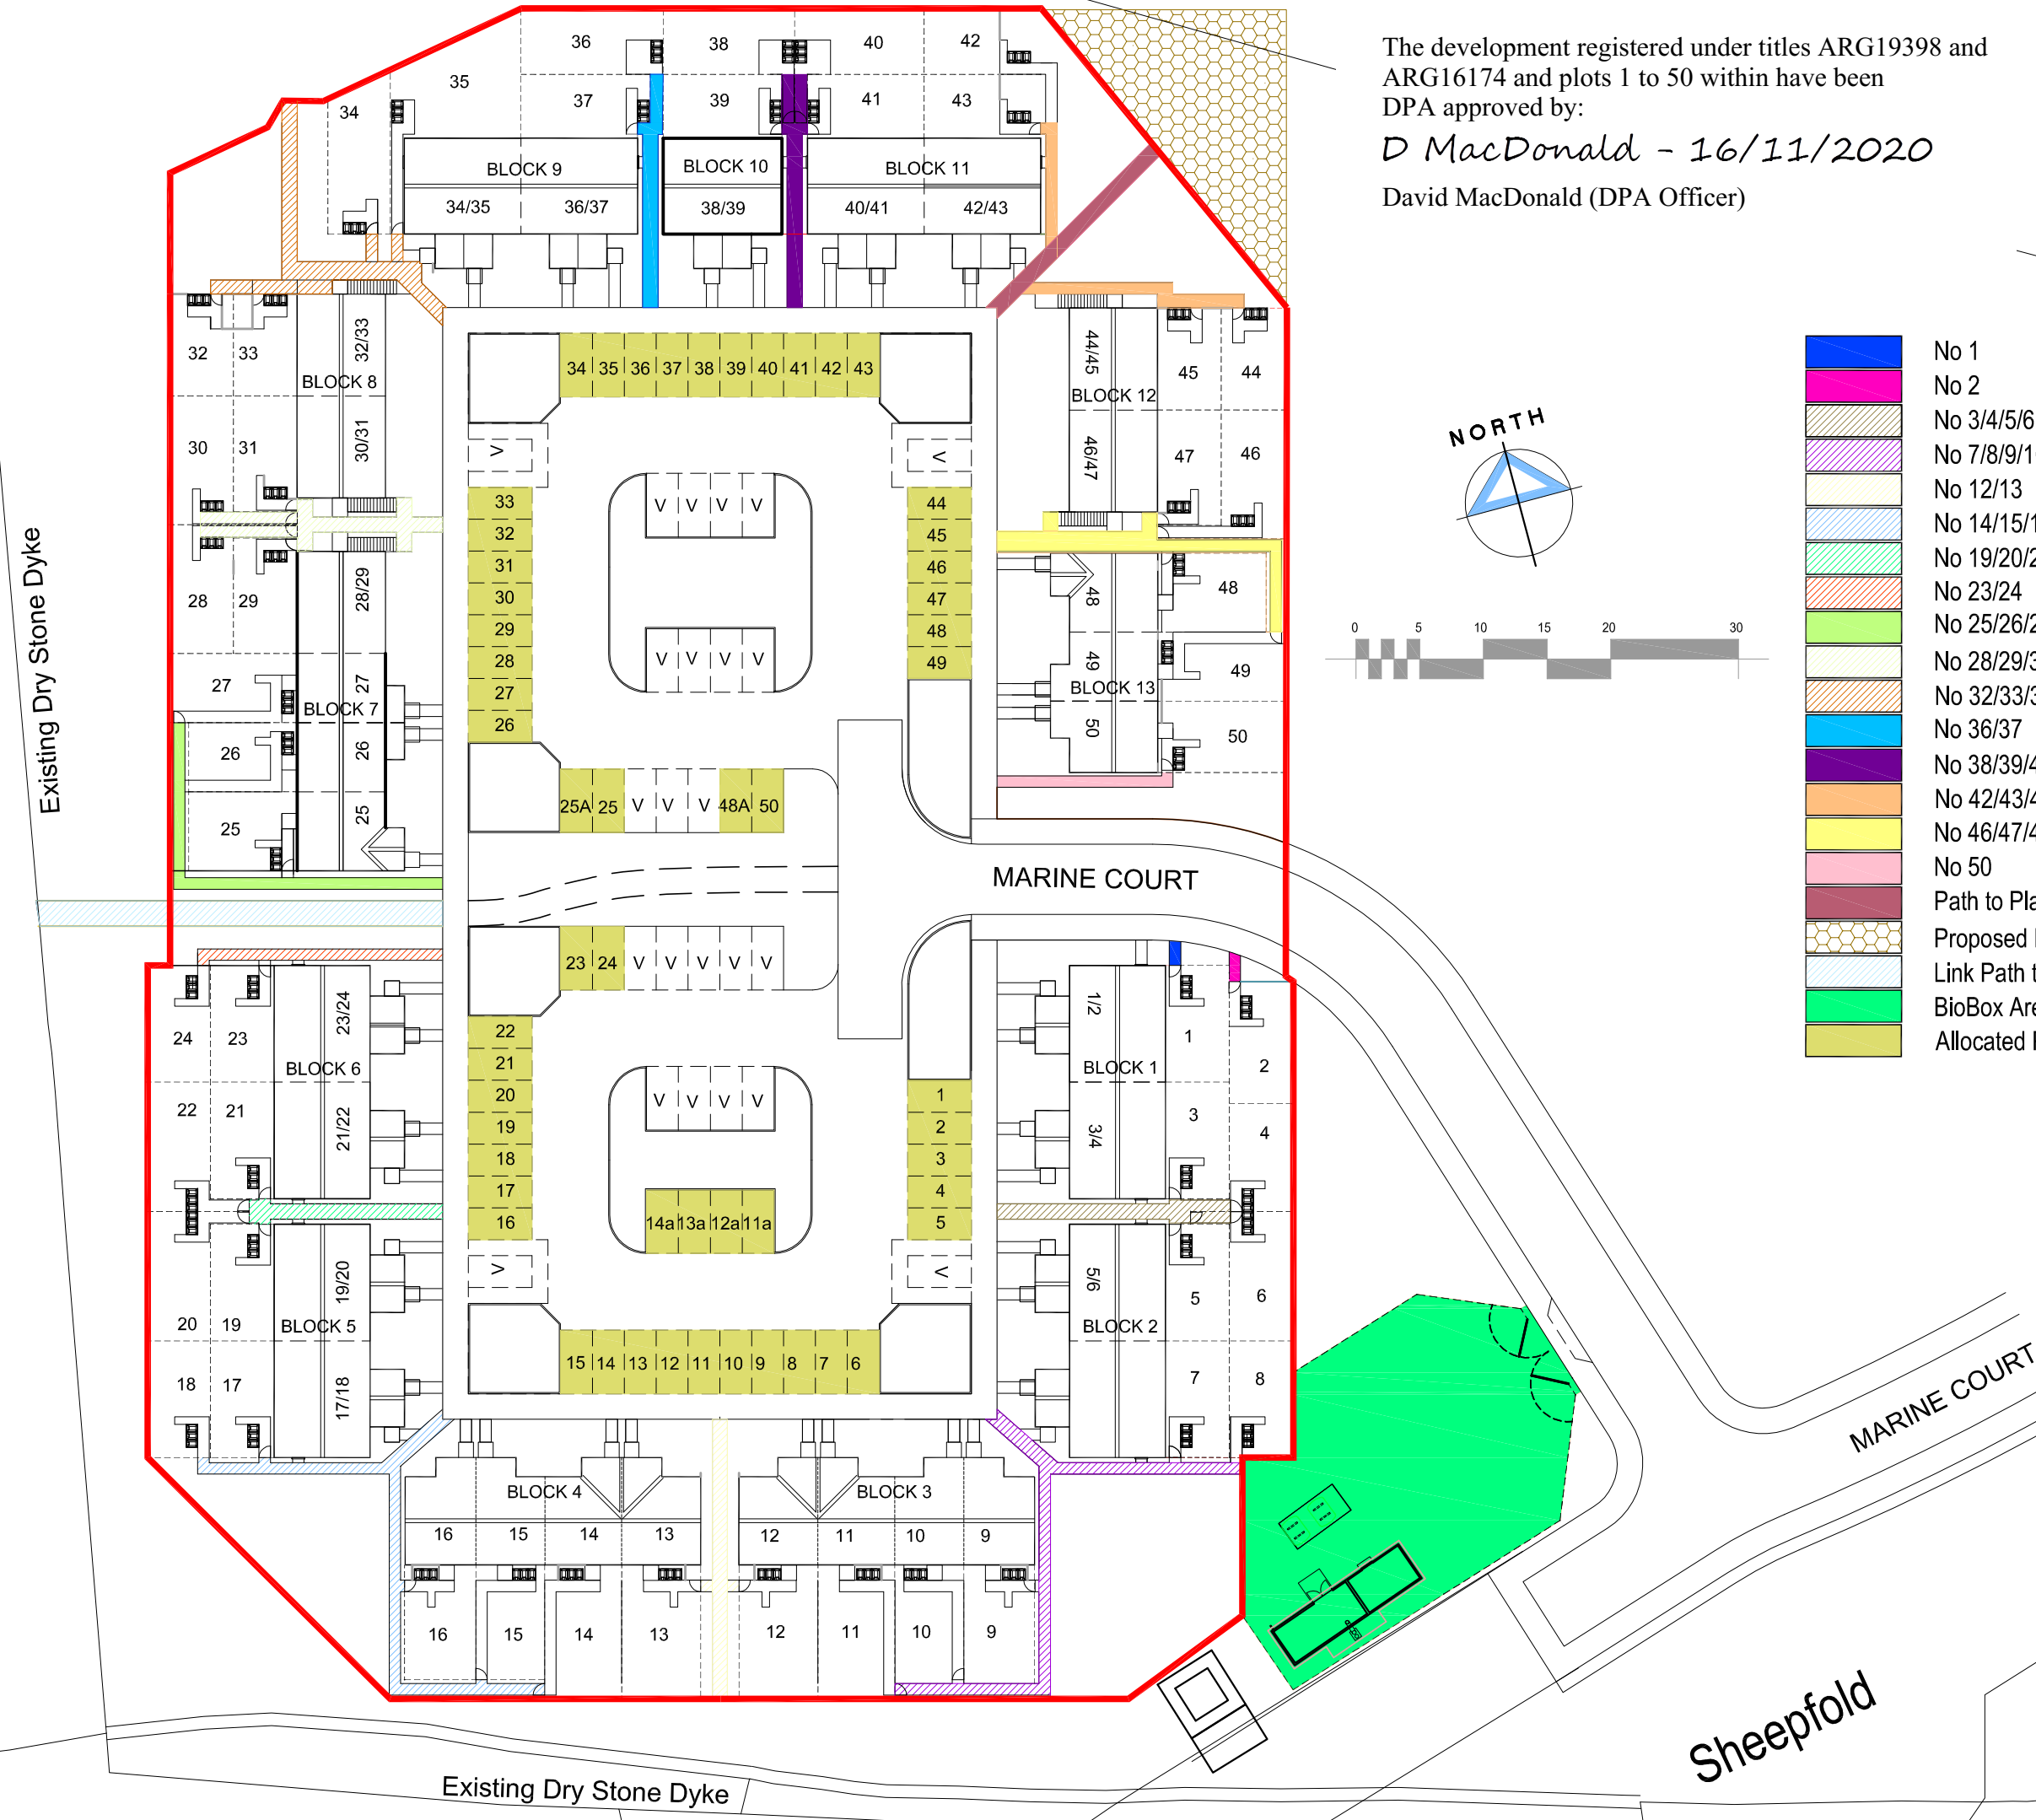

- No 1
- No 2
- No 3/4/5/6
- No 7/8/9/10/11
- No 12/13
- No 14/15/16/17/18
- No 19/20/21/22
- No 23/24
- No 25/26/27
- No 28/29/30/31
- No 32/33/34/35
- No 36/37
- No 38/39/40/41
- No 42/43/44/45
- No 46/47/48/49
- No 50
- Path to Play Area
- Proposed Play Area
- Link Path to Phase 3
- BioBox Area
- Allocated Parking Spaces

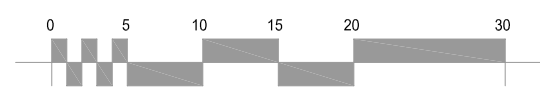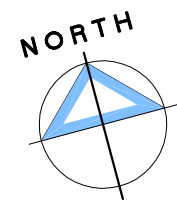

**CMA ARCHITECTS**  
 Hillington Park  
 Innovation Centre  
 1 Ainslie Road  
 Glasgow G52 4RU  
 tel: 0141 946 0202  
 mail@campbell-morris.com  
 www.campbell-morris.co.uk

PROJECT  
 Deed of Conditions Plan  
 for Gregor Cameron Ltd  
 at  
 Dunbeg  
 Project type  
 Architectural  
 Work stage  
 Issue

DRAWING TITLE  
 Dunbeg Phase 1  
 Deed of Conditions Plan  
 Drawing classification

SCALE	SHEET SIZE	No. of SHEETS	SHEET No.	CAD FILE
1:1000	A3	1	1	
DRAWING NUMBER				
<b>1893-A3-50-C</b>				



**NOTES AND AMENDMENTS**  
 THIS DRAWING IS THE COPYRIGHT OF  
 CMA ARCHITECTS AND MUST NOT BE  
 REPRODUCED WITHOUT PERMISSION.


ALL DIMENSIONS TO BE CHECKED ON SITE  
 BEFORE WORK COMMENCES.

FIGURED DIMENSIONS TO TAKE PREFERENCE  
 OVER THOSE SCALED

**REVISIONS**

REV.	DESCRIPTION	DRAWN	CHKD.	DATE
	Initial version	DMac		26/10/2020
A	Amended as per Client Instructions	DMac		02/11/2020
B	Amended as per Client Instructions	DMac		04/11/2020

- No 1
- No 2
- No 3/4/5/6
- No 7/8/9/10/11
- No 12/13
- No 14/15/16/17/18
- No 19/20/21/22
- No 23/24
- No 25/26/27
- No 28/29/30/31
- No 32/33/34/35
- No 36/37
- No 38/39/40/41
- No 42/43/44/45
- No 46/47/48/49
- No 50
- Path to Play Area
- Proposed Play Area
- Link Path to Phase 3
- BioBox Area
- Allocated Parking Spaces

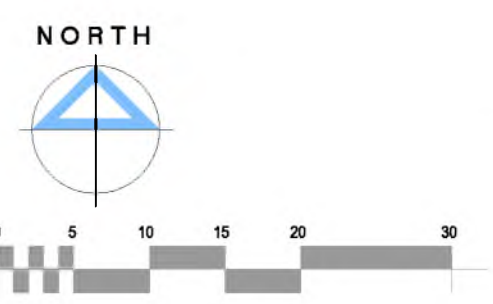

**CMA ARCHITECTS**  
 Hillington Park  
 Innovation Centre  
 1 Ainslie Road  
 Glasgow G52 4RU  
 tel: 0141 946 0202  
 mail@campbell-morris.com

www.campbell-morris.co.uk

**PROJECT**  
 for Gregor Cameron Ltd  
 at  
 Dunbeg  
 Project type  
 Architectural  
 Work stage

**DRAWING TITLE**  
 Dunbeg Phase 1  
 Deed of Conditions Plan  
 Ground Floor Level  
 Drawing classification

SCALE	SHEET SIZE	No. of SHEETS	SHEET No.	CAD FILE
1:500	A3	1	1	
<b>DRAWING NUMBER</b>				
<b>1893-A3-55-B</b>				



**NOTES AND AMENDMENTS**  
 THIS DRAWING IS THE COPYRIGHT OF  
 CMA ARCHITECTS AND MUST NOT BE  
 REPRODUCED WITHOUT PERMISSION.


ALL DIMENSIONS TO BE CHECKED ON SITE  
 BEFORE WORK COMMENCES.

FIGURED DIMENSIONS TO TAKE PREFERENCE  
 OVER THOSE SCALED

**REVISIONS**

REV.	DESCRIPTION	DRAWN	CHKD.	DATE
	Initial version	DMac		26/10/2020
A	Amended as per Client Instructions	DMac		02/11/2020
B	Amended as per Client Instructions	DMac		04/11/2020

- No 1
- No 2
- No 3/4/5/6
- No 7/8/9/10/11
- No 12/13
- No 14/15/16/17/18
- No 19/20/21/22
- No 23/24
- No 25/26/27
- No 28/29/30/31
- No 32/33/34/35
- No 36/37
- No 38/39/40/41
- No 42/43/44/45
- No 46/47/48/49
- No 50
- Path to Play Area
- Proposed Play Area
- Link Path to Phase 3
- BioBox Area
- Allocated Parking Spaces

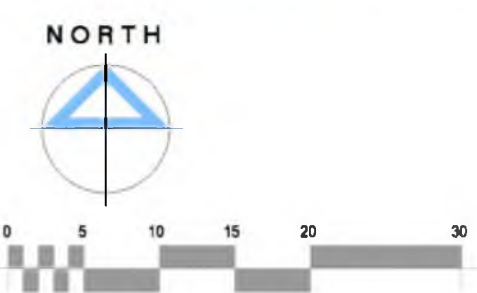

**CMA ARCHITECTS**  
 Hillington Park  
 Innovation Centre  
 1 Ainslie Road  
 Glasgow G52 4RU  
 tel: 0141 946 0202  
 mail@campbell-morris.com  
 www.campbell-morris.co.uk

**PROJECT**  
 for Gregor Cameron Ltd  
 at  
 Dunbeg  
 Project type  
 Architectural  
 Work stage

**DRAWING TITLE**  
 Dunbeg Phase 1  
 Deed of Conditions Plan  
 First Floor Level

SCALE	SHEET SIZE	No. of SHEETS	SHEET No.	CAD FILE
1:500	A3	1	1	
<b>DRAWING NUMBER</b>				
<b>1893-A3-56-B</b>				

