


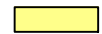
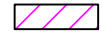

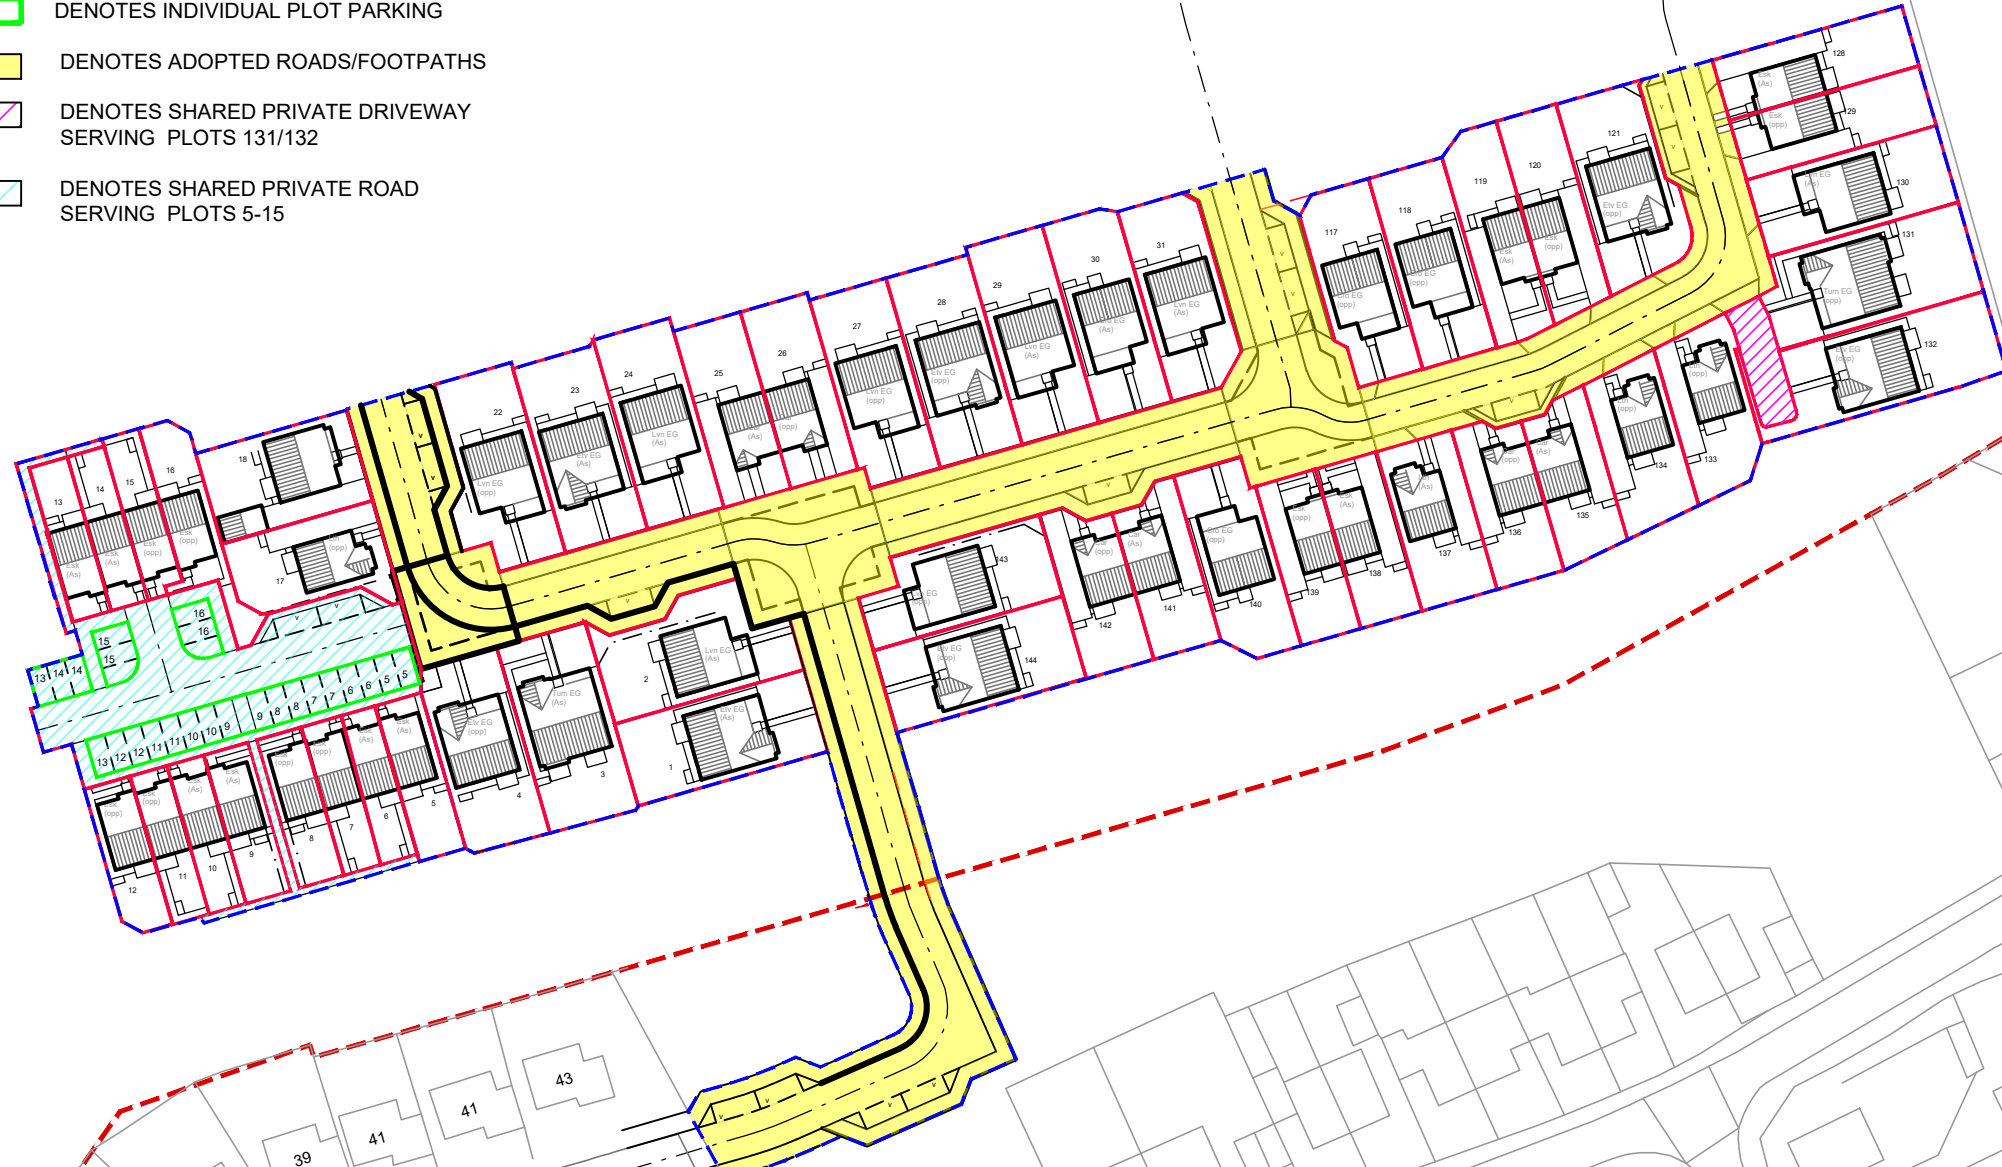



The development registered under titles LAN242813 and LAN242799 and plots 1 to 18, 22 to 31, 117 to 121 and 128 to 144 within have been DPA approved by:  
*D MacDonald - 27 Apr 2021*  
 David MacDonald (DPA Officer)

- LEGEND**
-  DENOTES EXTENTS OF PHASE 1
  -  DENOTES PLOT BOUNDARY
  -  DENOTES INDIVIDUAL PLOT PARKING
  -  DENOTES ADOPTED ROADS/FOOTPATHS
  -  DENOTES SHARED PRIVATE DRIVEWAY SERVING PLOTS 131/132
  -  DENOTES SHARED PRIVATE ROAD SERVING PLOTS 5-15

- NOTES:**
- DO NOT SCALE FROM THIS DRAWING
  - THE CONTRACTOR SHALL BE RESPONSIBLE FOR CHECKING AND VERIFICATION OF ALL DIMENSIONS ON SITE PRIOR TO COMMENCEMENT
  - THE CONTRACTOR SHALL CONFIRM AND BRING TO THE ATTENTION OF THE ENGINEER ANY DISCREPANCIES CONTAINED IN THIS DRAWING PRIOR TO COMMENCEMENT.



Rev	Description	Drwn	Chckd	Date
B	Updated as per comments from Brodies	KI		03/03/2021
A	Plots 5-18 added	KI		03/03/2021



**Indev Consult Ltd** • Duart House • Strathclyde Business Park  
 3 Finch Way • Bellshill • ML4 3PR • tel 01698 744 610  
 email info@indevconsult.com



**DAWN**  
 HOMES LIMITED  
 220 West George Street Glasgow G2 2PG  
 Tel. 0141-285-6700, Fax. 0141-285-6767  
 e-mail: homes@dawn-group.co.uk

Project Title:	GLENMAVIS
Drawing Title:	PHASE 1 TITLE PLAN

Drawn By:	Checked By:	Issue Status:
KI	SC	APPROVAL
Date Drawn:	22/02/2021	Scales: 1:1000
Drawing Number:	18-094-80	Revision: B