

The Development registered under title STG84151 and plots 1 to 15, 17, 20, 21, 46 to 50, 54 and 57 within have been DPA approved by:
Craig McFadden - 12 July 2021
 Craig McFadden (DPA Officer)

Note
 The contractor will be held to have examined the site and checked all dimensions and levels before commencing construction work. No assumption should be made without reference to the architect. No dimensions should be scaled from this drawing.

Rev	Description	Date	By
A	Revisions as per comments	03.0.21	AP
B	Legend and plan updated as per comments.	25.03.21	AT

- PLAN KEY:**
- SITE BOUNDARY
 - ADOPTED ROADS SURFACES
 - ADOPTED FOOTPATH
 - FOOTPATH - PLOT 2
 - FOOTPATH - PLOT 5
 - SHARED FOOTPATH - PLOTS 48, 49
 - SHARED FOOTPATH - PLOTS 55, 56
 - SHARED AREAS FOR FLATTED BLOCK
 - SHARED ACCESS - PLOTS 1, 2, 3 and FLATTED BLOCK PLOTS 13/1/2/3/4/5/6/7/8/9
 - SUB STATION



SCALE 1:500

Newton House
 457 Sauchiehall Street
 Glasgow G2 3LG
 T: +44 (0) 141 332 2570
 F: +44 (0) 141 332 2580
 E: info@coopercromar.com
 www.coopercromar.com



LEGAL

Client
 ROBERTSON PARTNERSHIP HOMES

Project Title
 RESIDENTIAL DEVELOPMENT, SITE 8
 RAPLOCH, STIRLING

Drawing Title
 DPA PLAN
 TRANCHES 01 & 02 - GROUND FLOOR



Scale 1:500 @A3	Date FEB '21
Drawn by TK	Checked by ACP

Job No 16075G	Drawing No AL(0)100	Revision B
------------------	------------------------	---------------



Note
 The contractor will be held to have examined the site and checked all dimensions and levels before commencing construction work. No assumption should be made without reference to the architect. No dimensions should be scaled from this drawing.

Rev	Description	Date	By
A	Revisions as per comments	03.03.21	ACP
B	Legend and plan updated as per comments.	25.03.21	AT

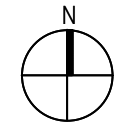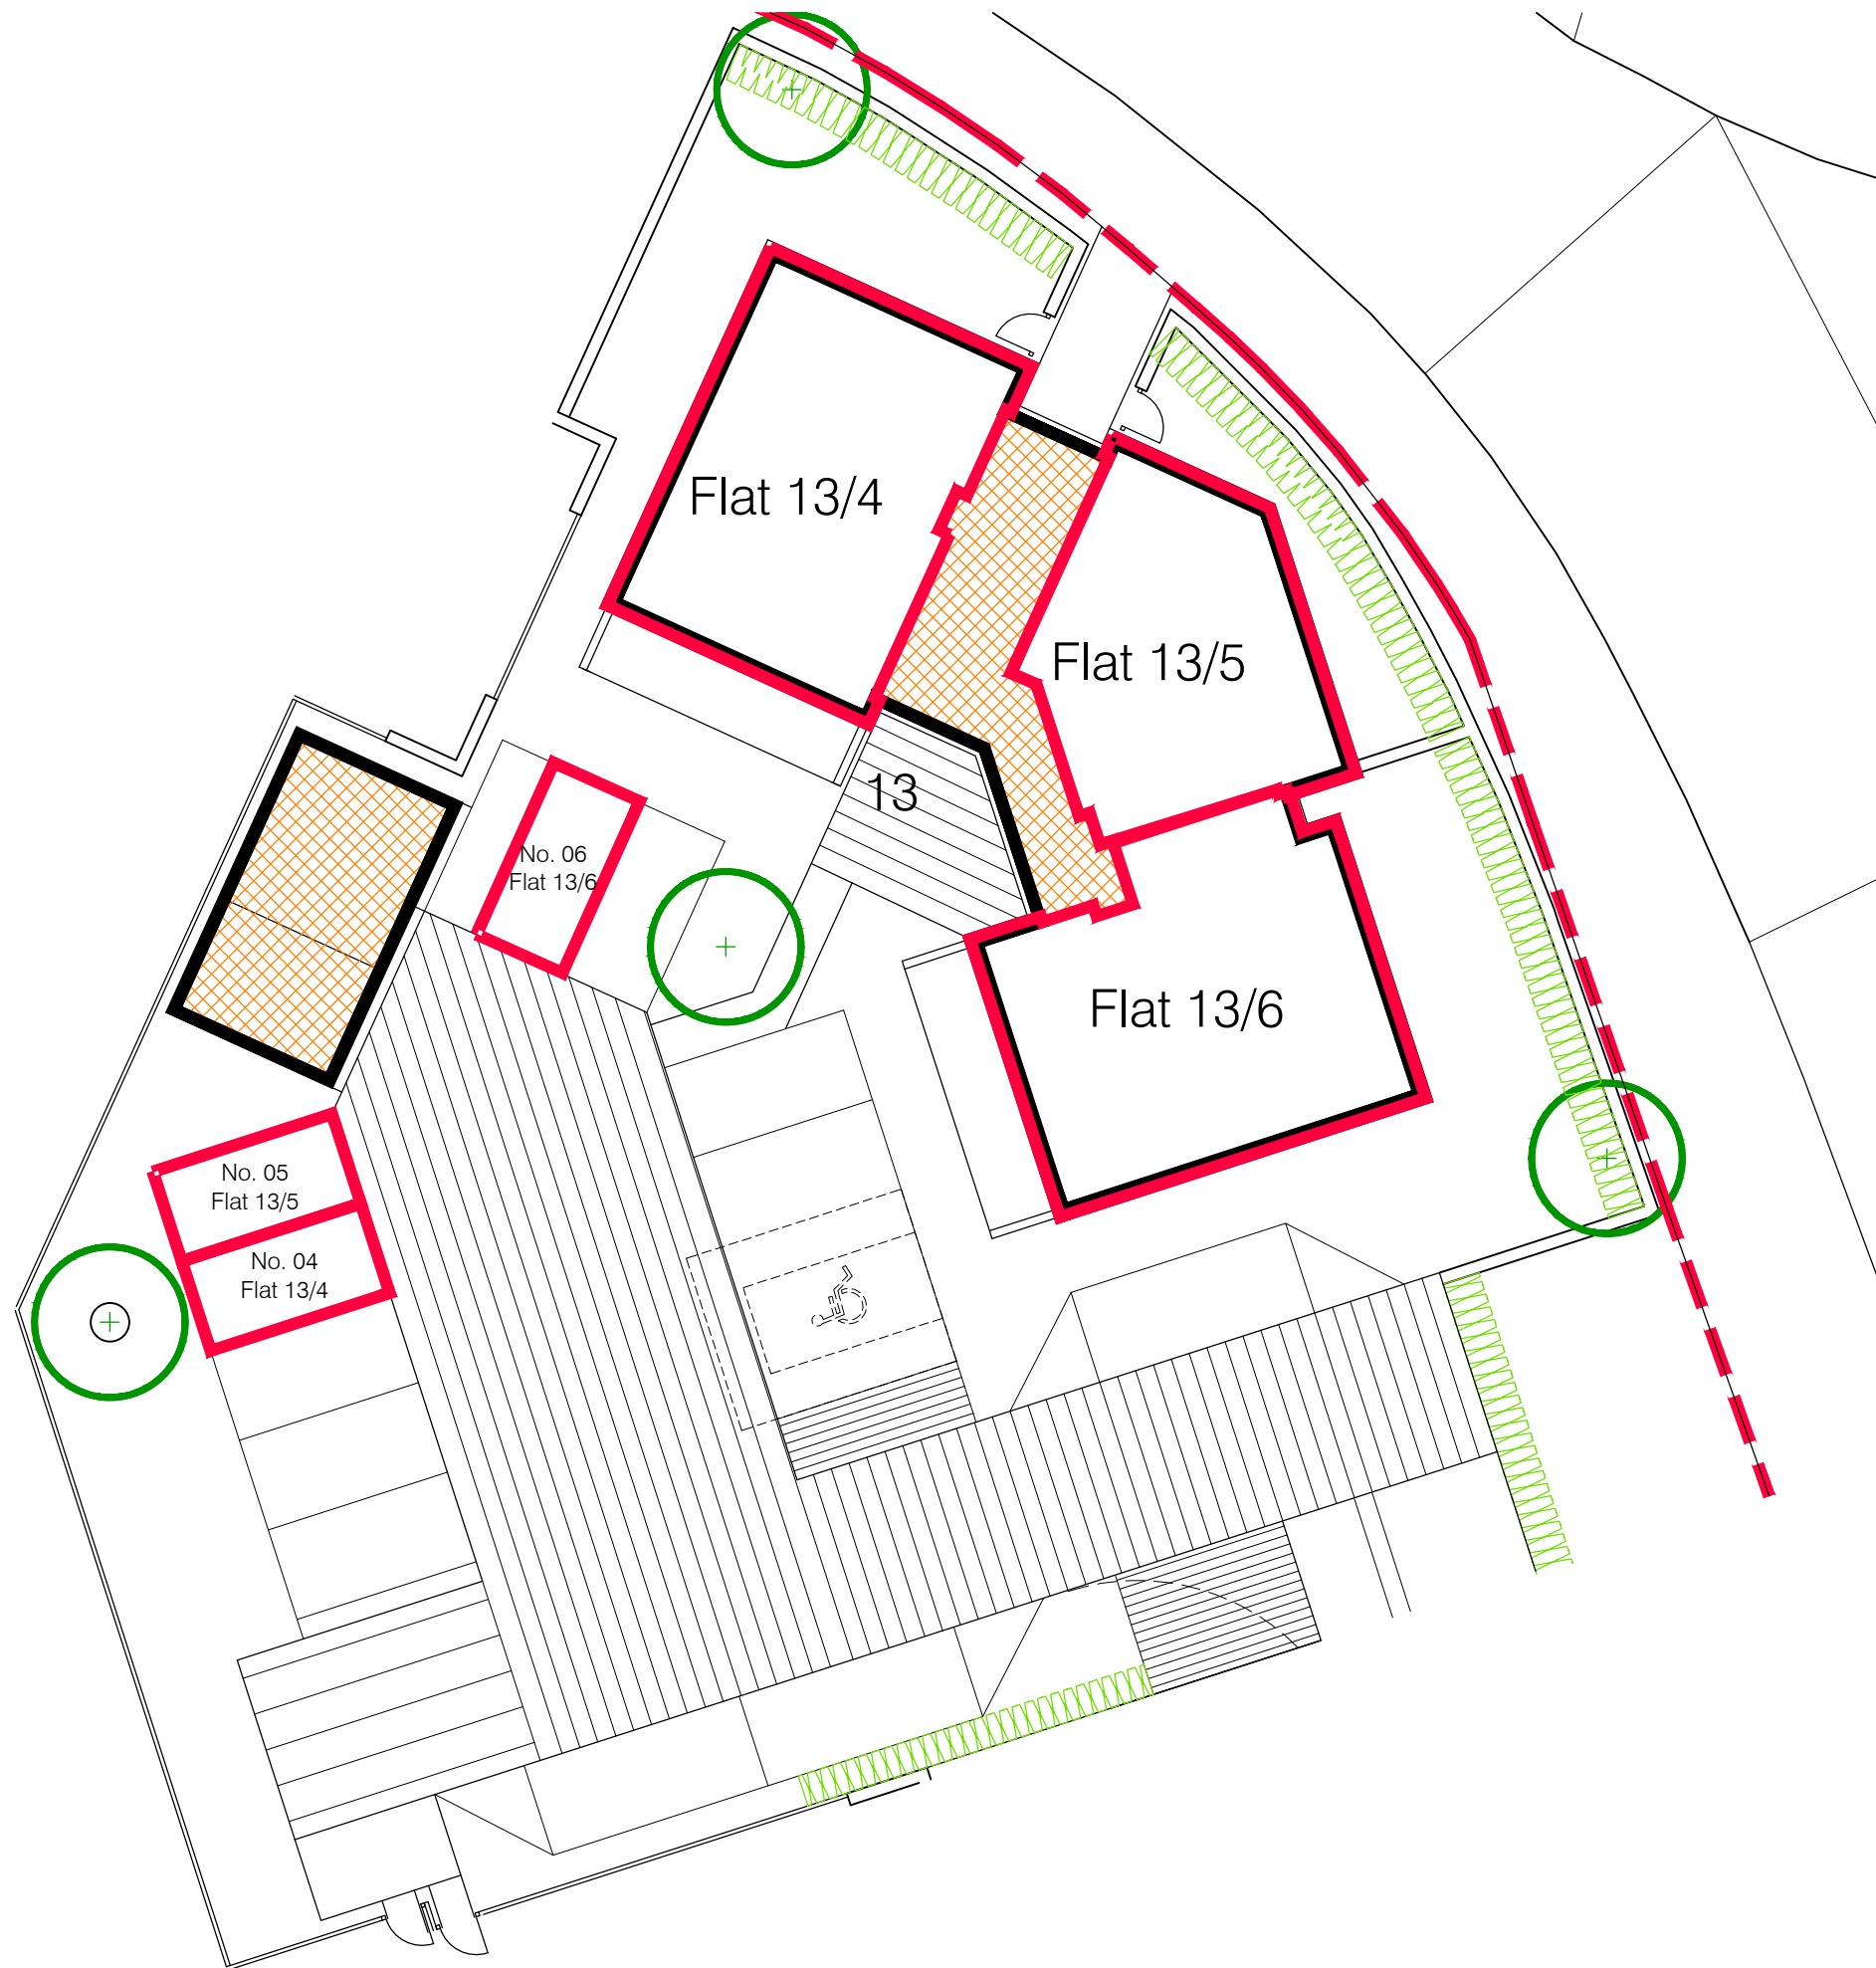


Scale of Metres - 1:200

Newton House
 457 Sauchiehall Street
 Glasgow G2 3LG
 T: +44 (0) 141 332 2570
 F: +44 (0) 141 332 2580
 E: info@coopercromar.com
 www.coopercromar.com




LEGAL		
Client ROBERTSON PARTNERSHIP HOMES		
Project Title RESIDENTIAL DEVELOPMENT, SITE 8 RAPLOCH, STIRLING		
Drawing Title DPA PLAN FLATTED BLOCK - FIRST FLOOR		
Scale 1:200 @ A3	Date FEB '21	
Drawn by TK	Checked by ACP	
Job No 16075G	Drawing No AL(0)101	Revision B

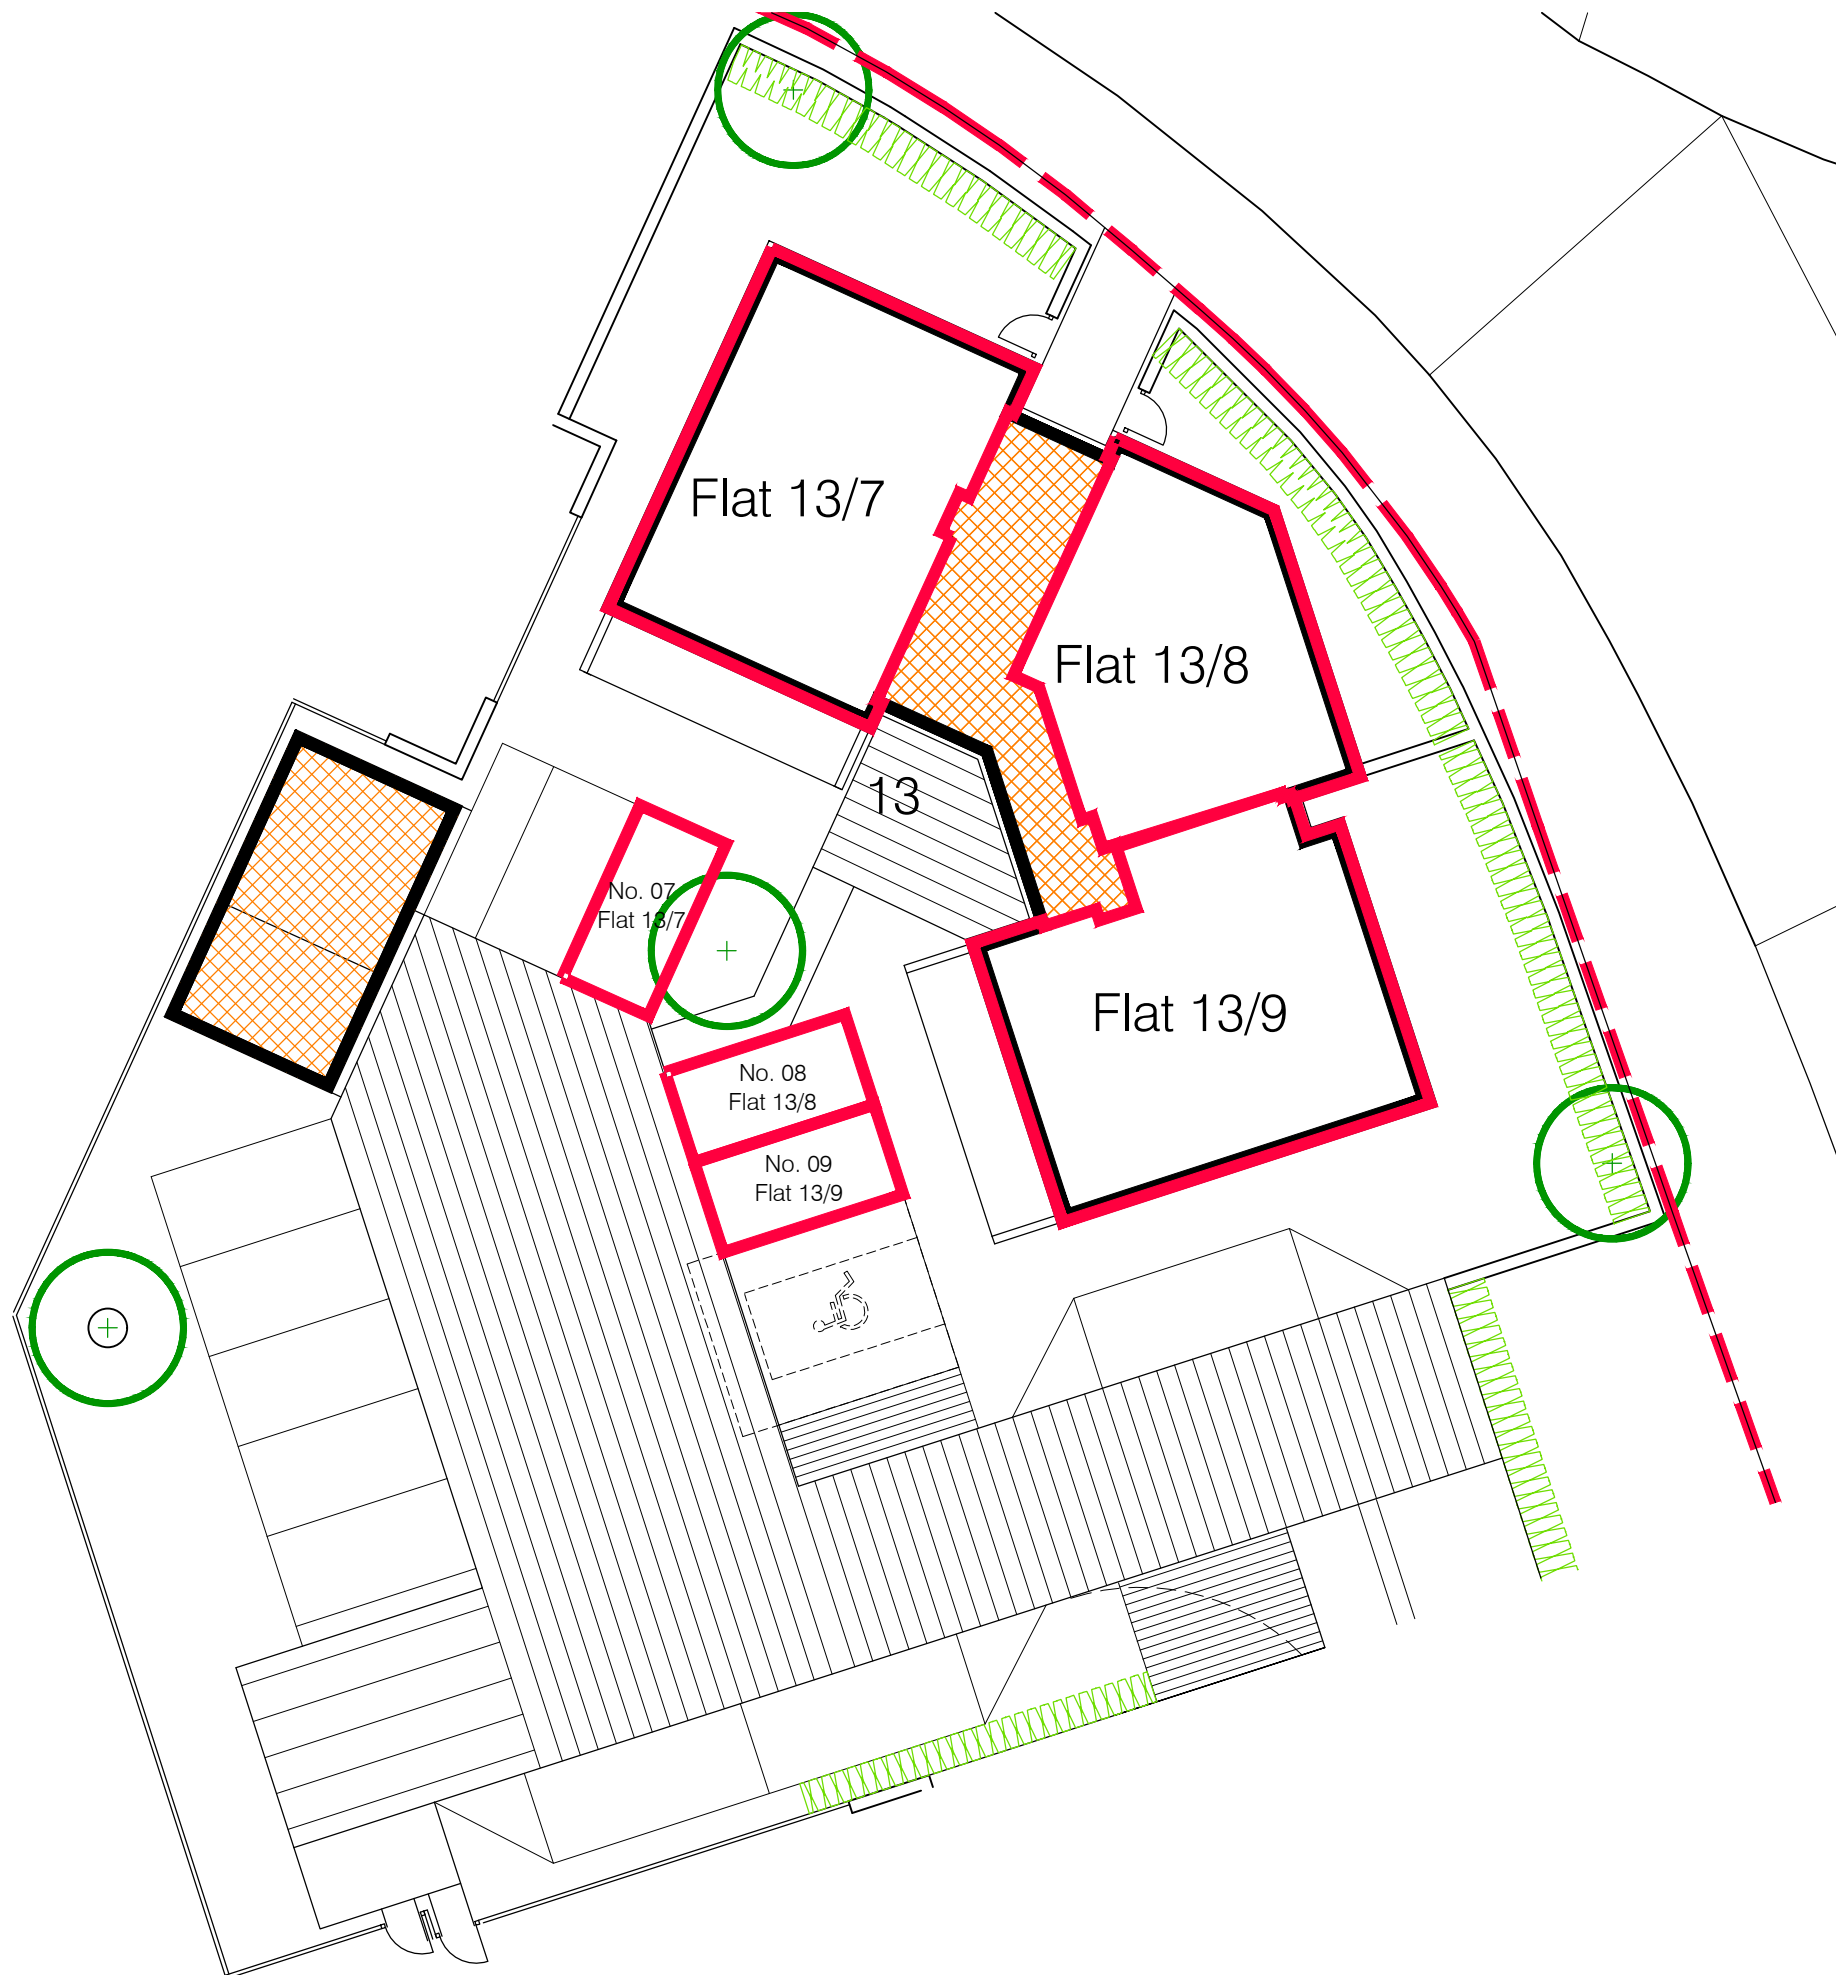

Note
 The contractor will be held to have examined the site and checked all dimensions and levels before commencing construction work. No assumption should be made without reference to the architect. No dimensions should be scaled from this drawing.

Rev	Description	Date	By
A	Legend and plan updated as per comments.	25.03.21	AT

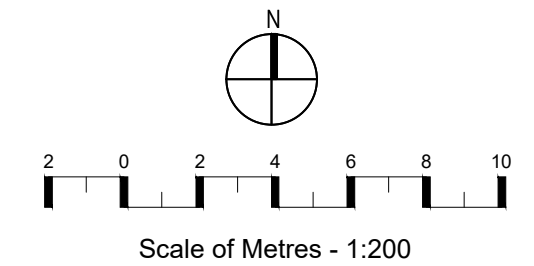

Newton House
 457 Sauchiehall Street
 Glasgow G2 3LG
 T: +44 (0) 141 332 2570
 F: +44 (0) 141 332 2580
 E: info@coopercromar.com
 www.coopercromar.com



LEGAL		
Client ROBERTSON PARTNERSHIP HOMES		
Project Title RESIDENTIAL DEVELOPMENT, SITE 8 RAPLOCH, STIRLING		
Drawing Title DPA PLAN FLATTED BLOCK - SECOND FLOOR		
Scale 1:200 @ A3	Date FEB '21	
Drawn by TK	Checked by ACP	
Job No 16075G	Drawing No AL(0)102	Revision A

SECOND FLOOR FLATS