

The Development registered under Title STG23202 and plots 1 to 6 within have been DPA approved by:

*C. Ross - 8th December 2022*

Charlotte Ross (DPA Officer)

Rev. Description By Date



REWD Group  
Address: REWD Group HQ  
Unit 4 Barons Court  
Grangemouth  
FK3 8BH  
Tel: 01324 35 77 26  
Web: www.REWDgroup.co.uk




Scan to find out more



TITLE:  
PLOT 1 FEU

PROJECT:  
FLAT 2 TEMPERANCE HOUSE  
8 LINT RIGGS  
FALKIRK  
FK1 1DG

Drawn by:	JM	Drawing no:	TH-FEU-1
Checked by:			
Date:	AUG 2022		
Scale:	1:500 @ A3	Rev:	


SHOWING 1ST FLOOR

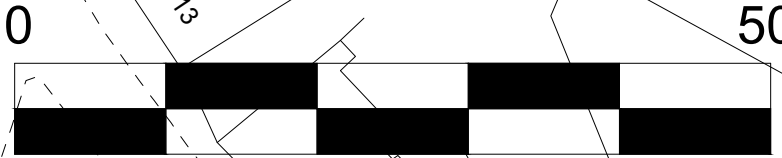

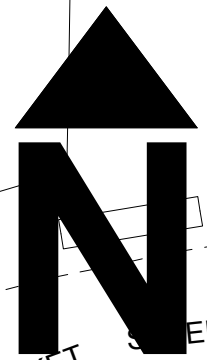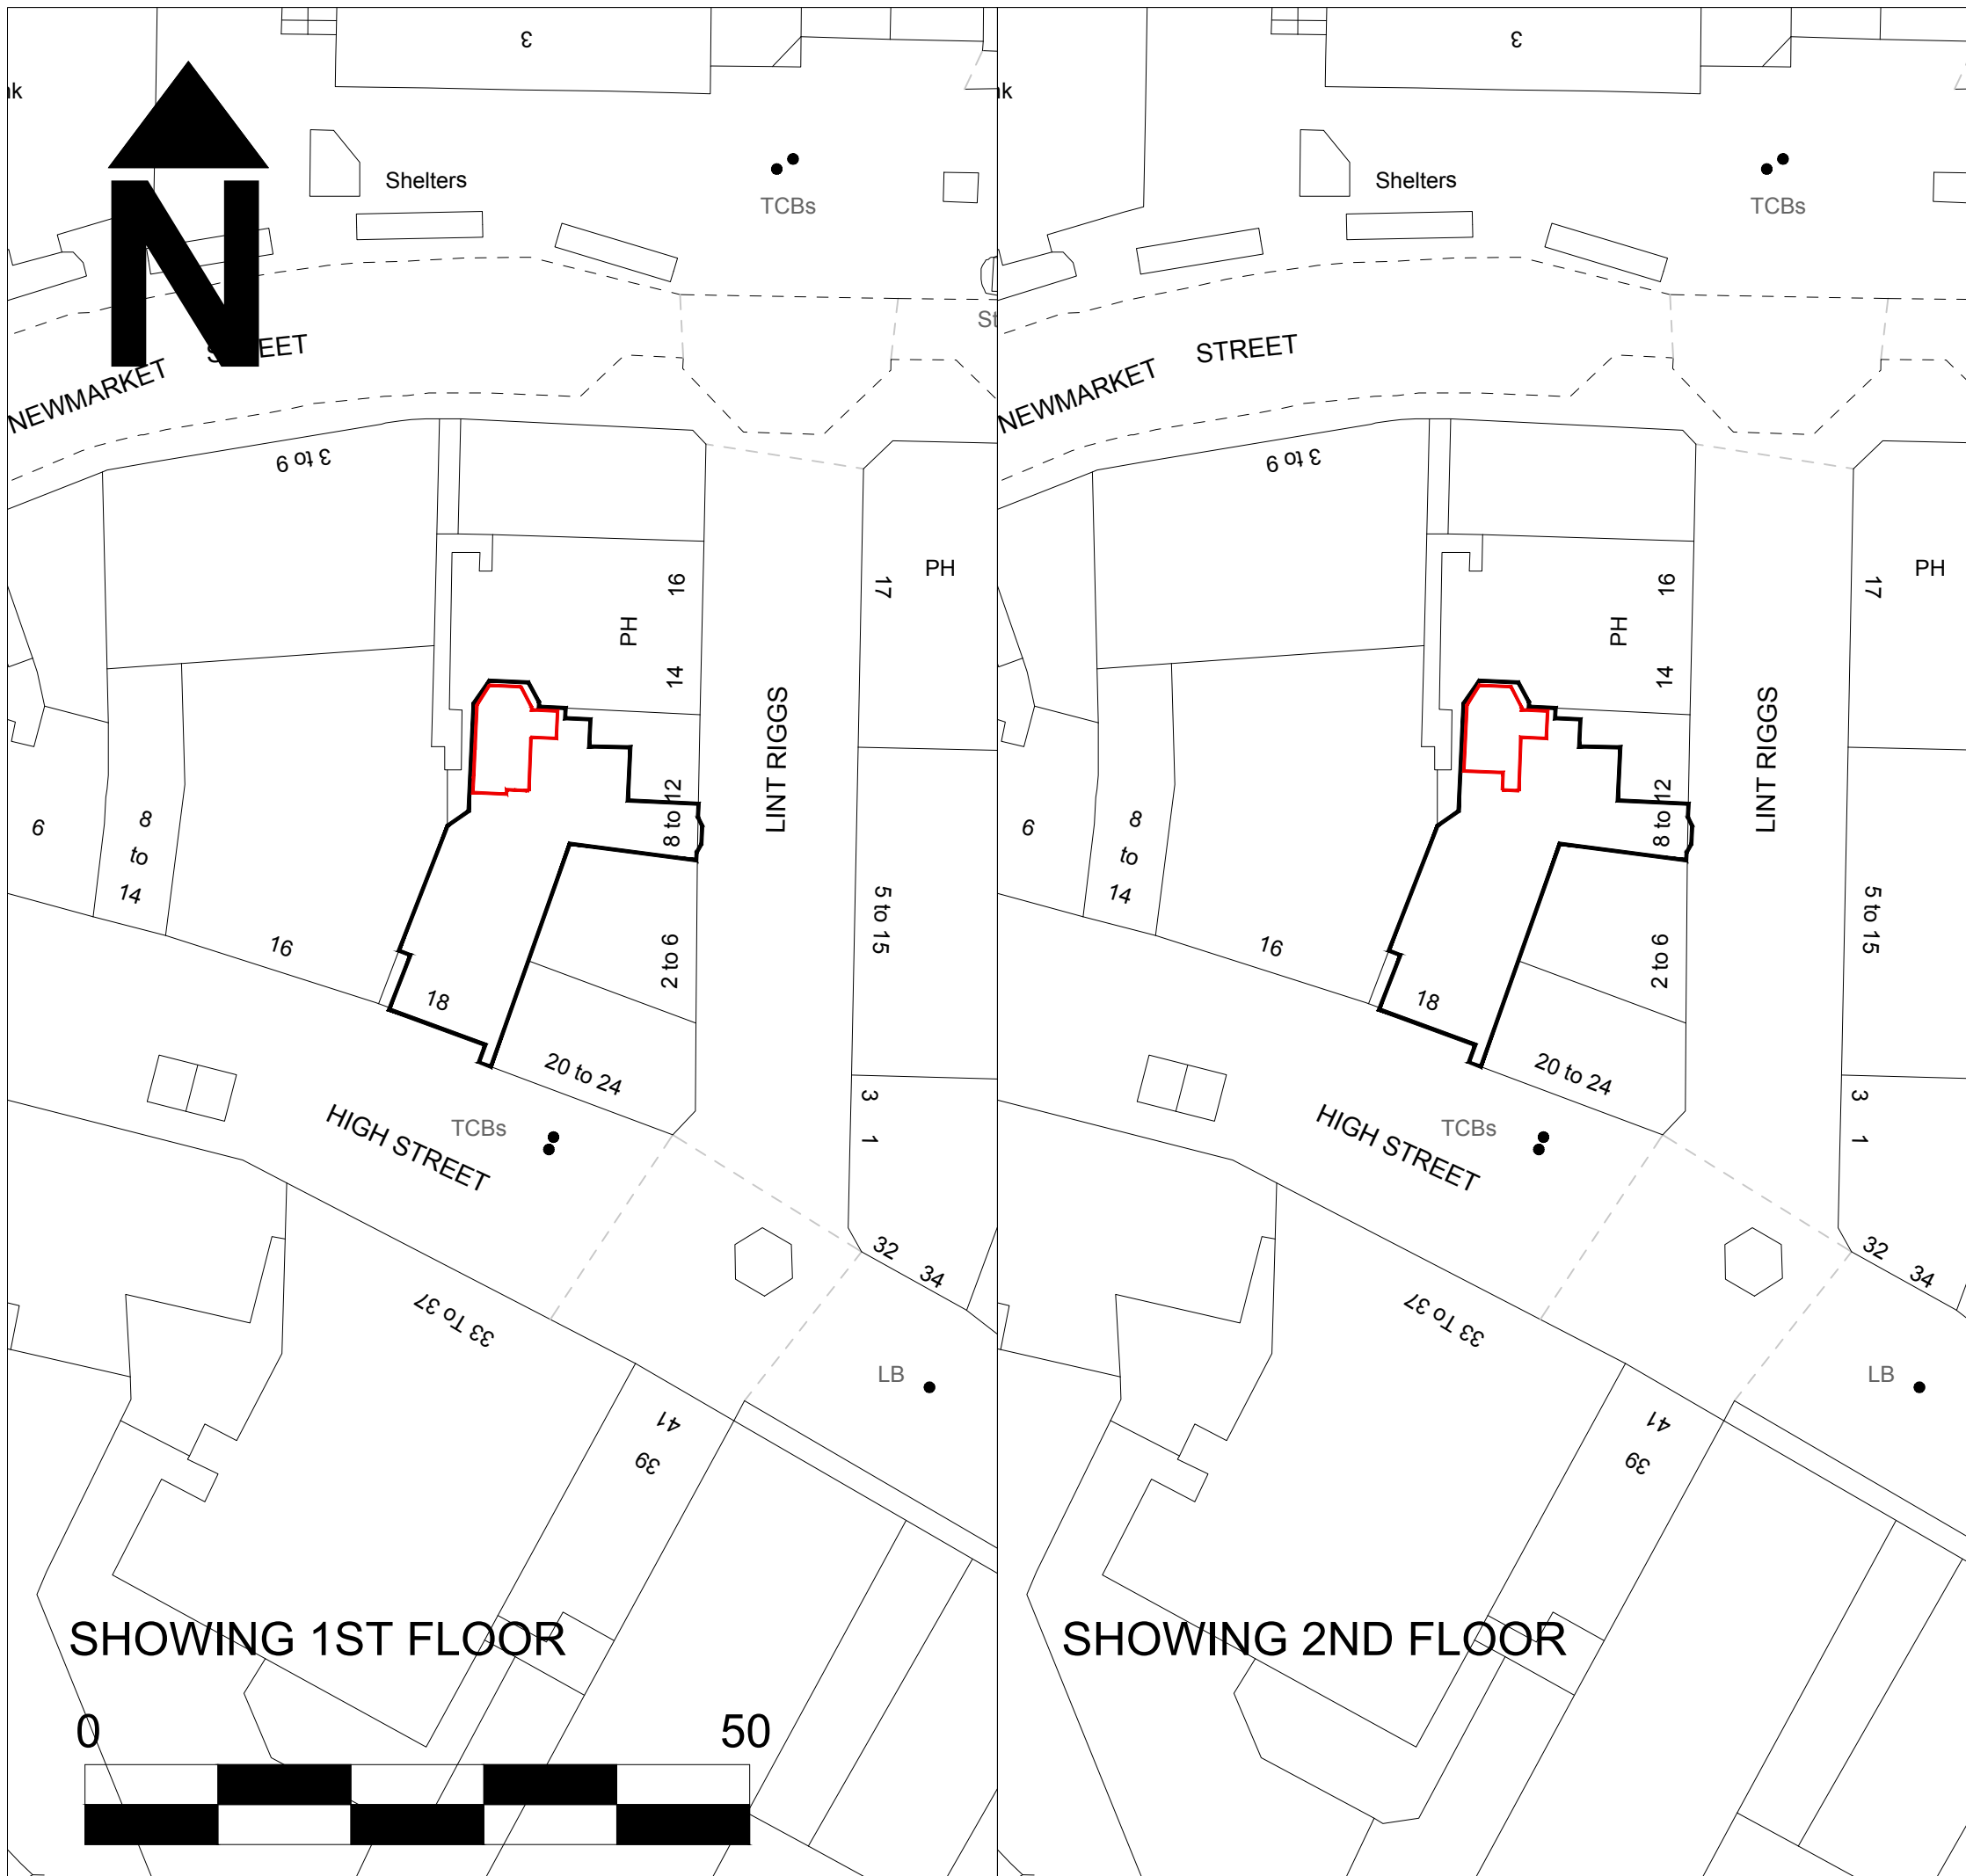


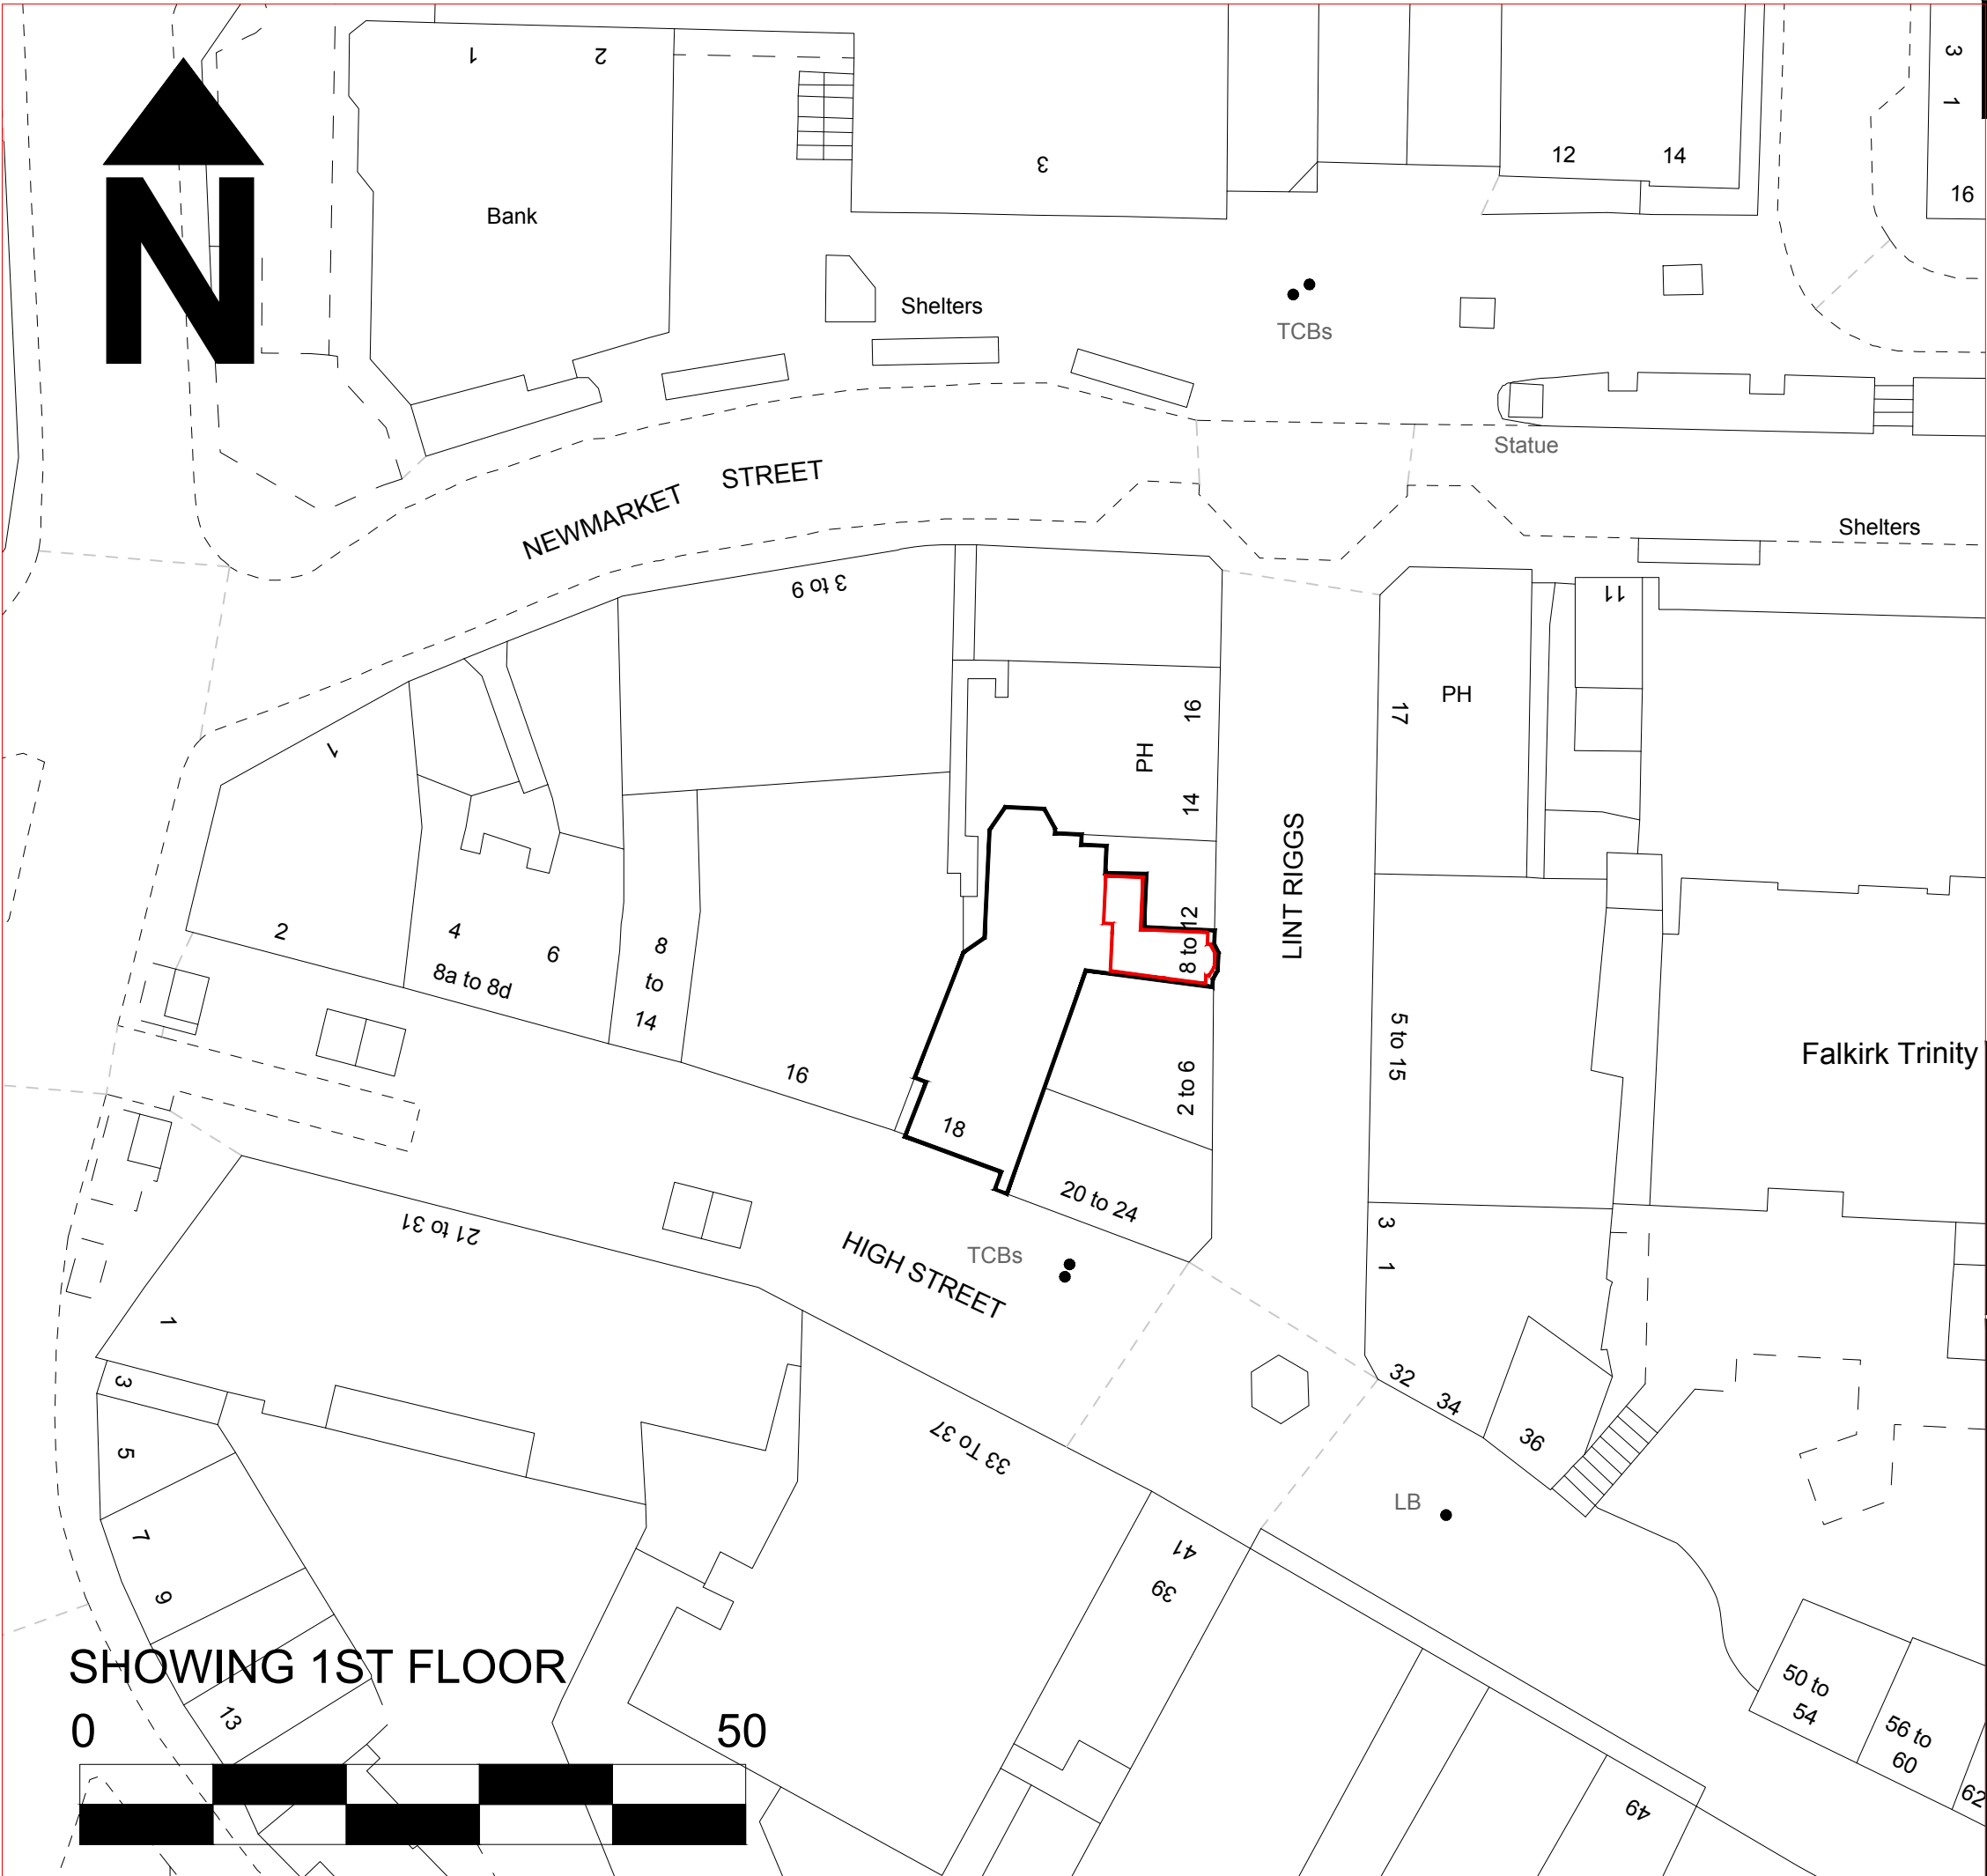
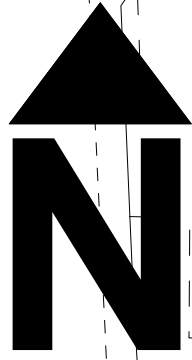


SHOWING 1ST FLOOR

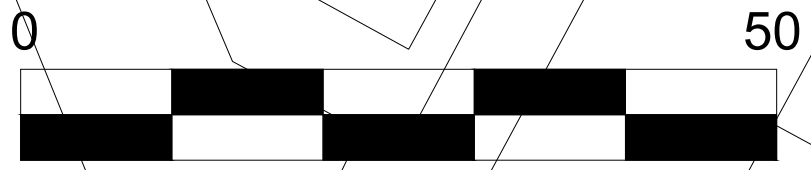
SHOWING 2ND FLOOR



<table border="1" style="width: 100%; border-collapse: collapse;"> <thead> <tr> <th style="width: 10%;">Rev.</th> <th style="width: 80%;">Description</th> <th style="width: 10%;">By</th> <th style="width: 10%;">Date</th> </tr> </thead> <tbody> <tr> <td colspan="4" style="text-align: center; padding: 20px;">  </td> </tr> </tbody> </table>	Rev.	Description	By	Date					
Rev.	Description	By	Date						
									
<p>REWD Group          Address: REWD Group HQ          Unit 4 Barons Court          Grangemouth          FK3 8BH          Tel: 01324 35 77 26          Web: www.REWDgroup.co.uk</p>									
 Scan to find out more									
<p><b>TITLE:</b> PLOT 2 FEU</p>									
<p><b>PROJECT:</b> FLAT 1 TEMPERANCE HOUSE 8 LINT RIGGS FALKIRK FK1 1DG</p>									
<p>Drawn by: JM</p>	<p>Drawing no:</p>								
<p>Checked by:</p>	<p><b>TH-FEU-2</b></p>								
<p>Date: AUG 2022</p>	<p>Rev:</p>								
<p>Scale: 1:500 @ A3</p>									



SHOWING 1ST FLOOR

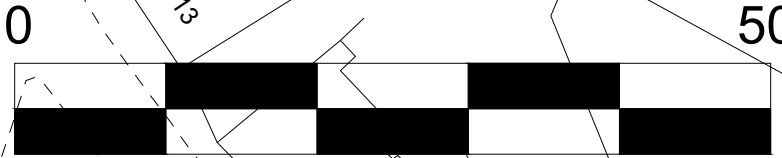

Rev.	Description	By	Date
A	TITLE CORRECTED	JM	22-11-22





REWD Group  
 Address: REWD Group HQ  
 Unit 4 Barons Court  
 Grangemouth  
 FK3 8BH

Tel: 01324 35 77 26  
 Web: www.REWDgroup.co.uk




Scan to find out more

TITLE: PLOT 3 FEU	
PROJECT: FLAT 3 TEMPERANCE HOUSE 8 LINT RIGGS FALKIRK FK1 1DG	
Drawn by: JM	Drawing no:
Checked by:	TH-FEU-3
Date: AUG 2022	Rev:
Scale: 1:500 @ A3	A

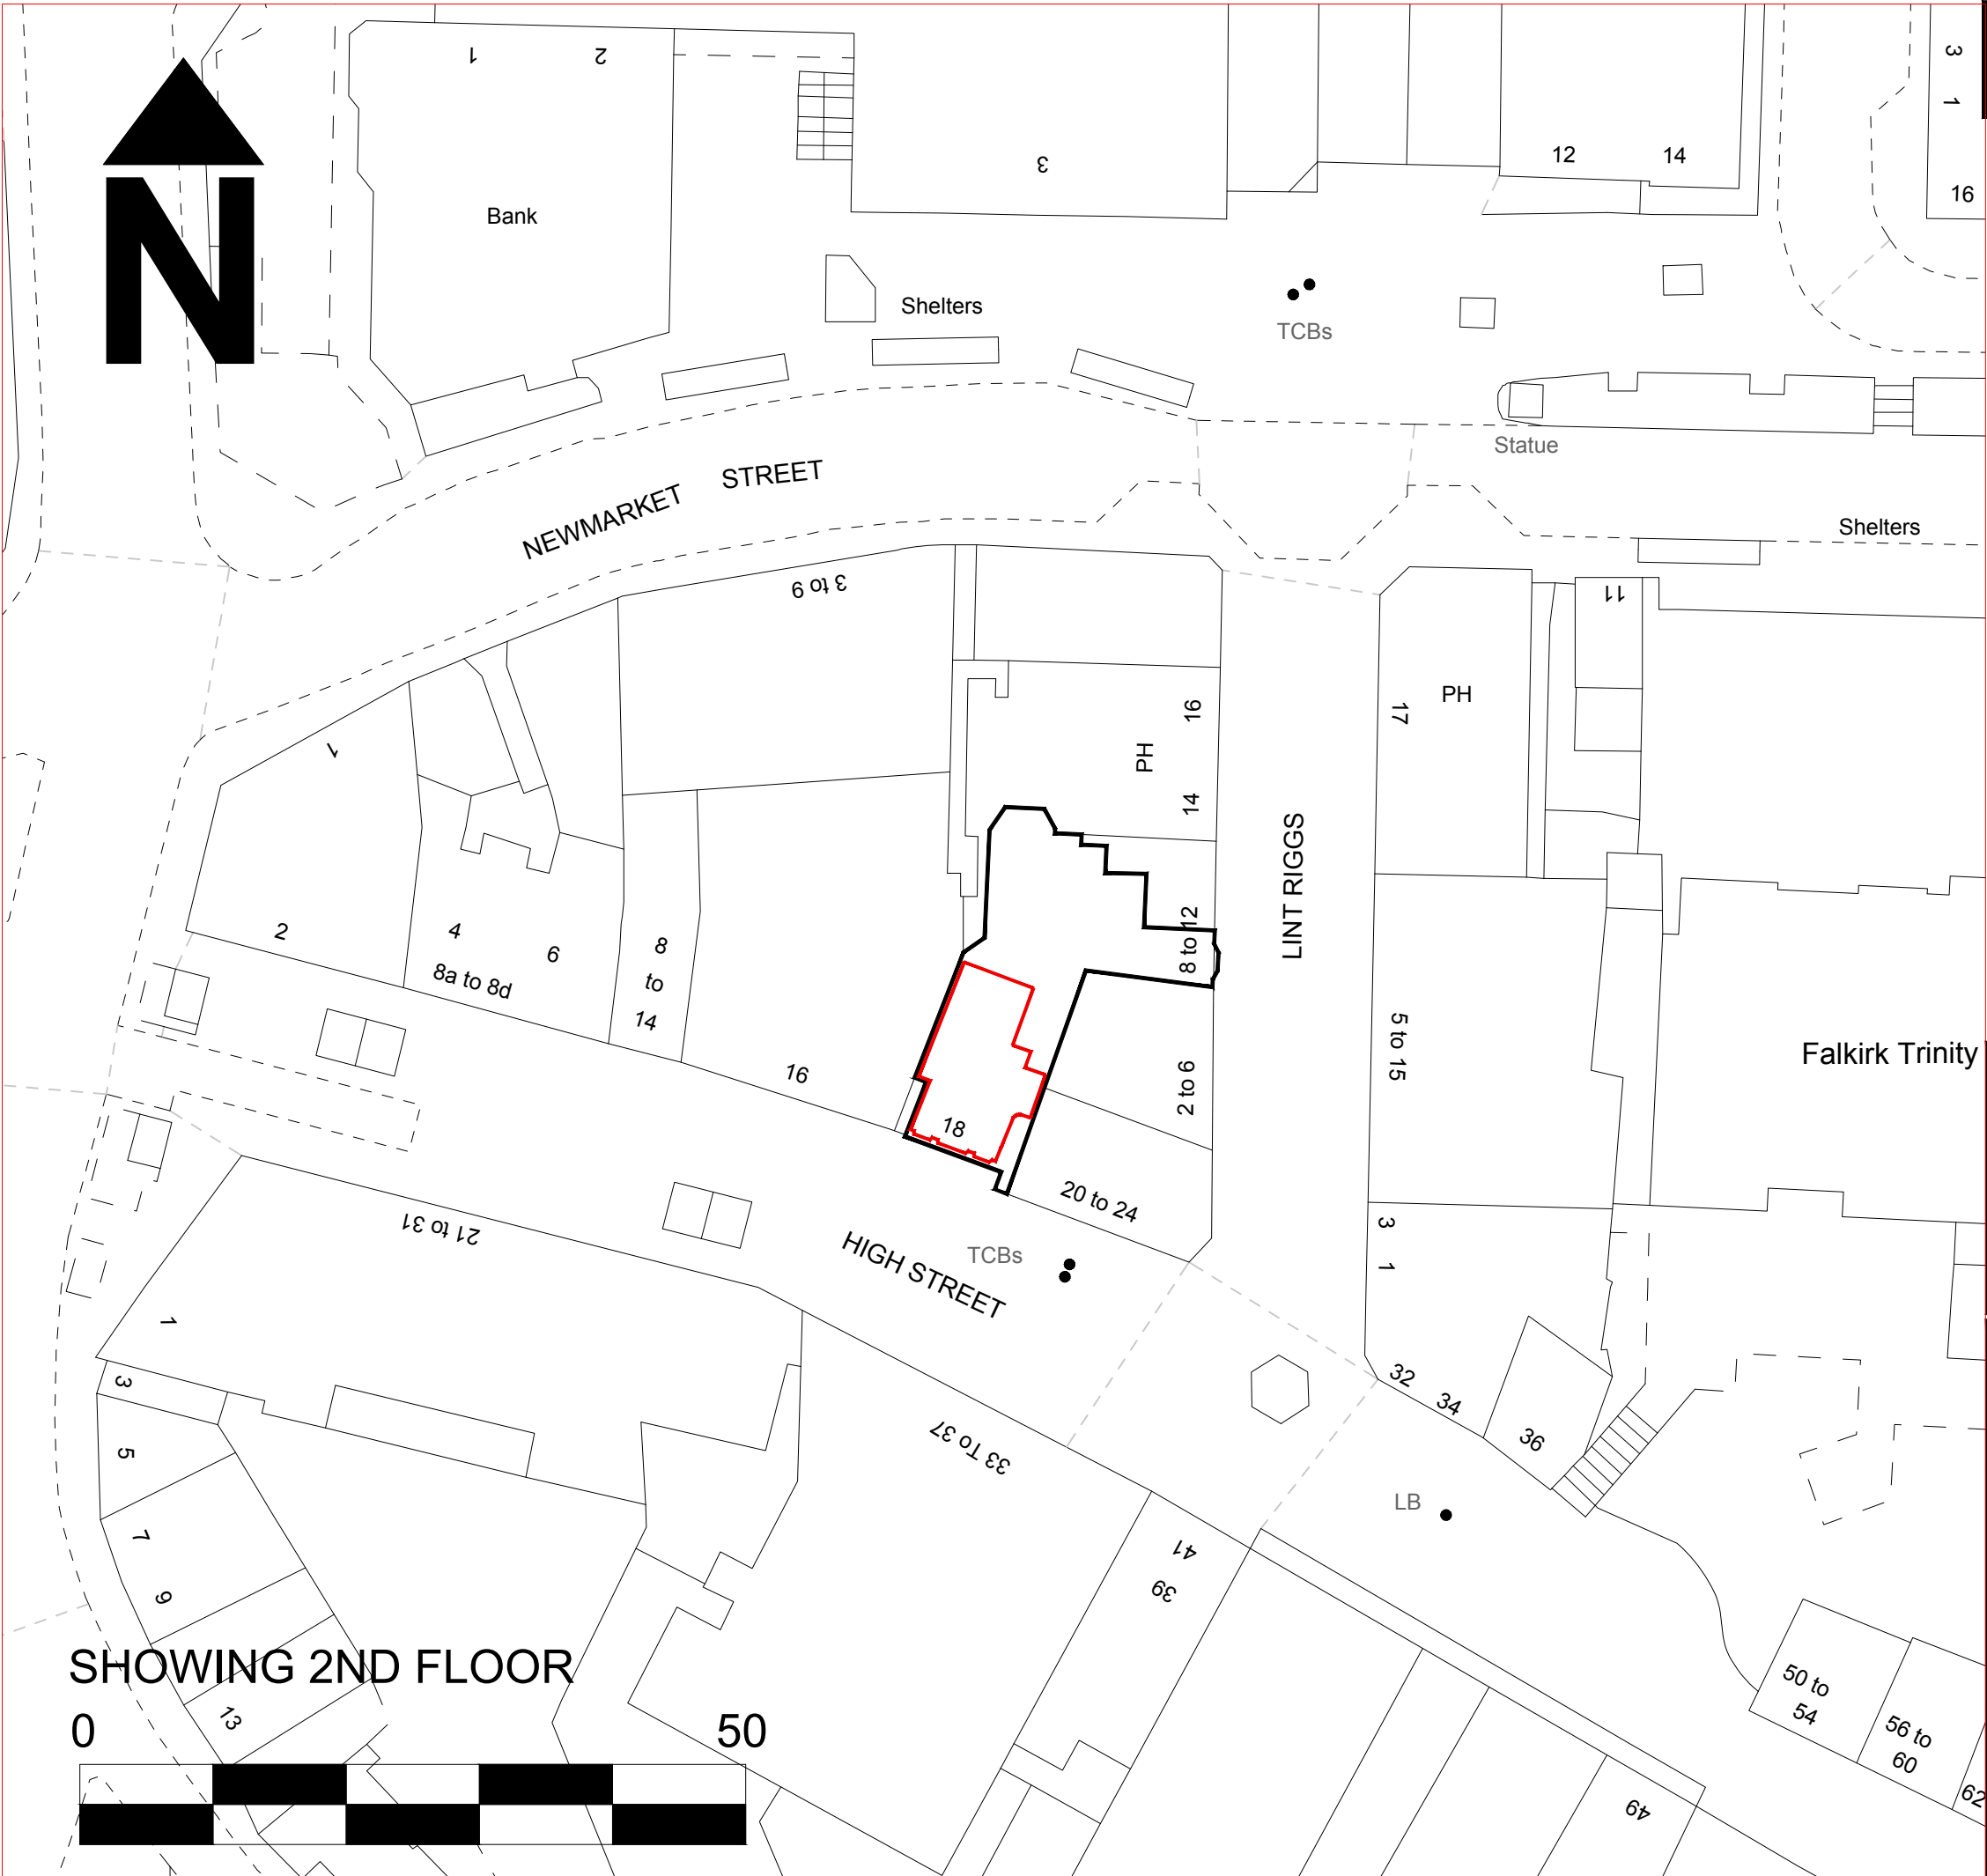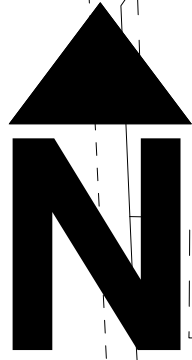

SHOWING 2ND FLOOR

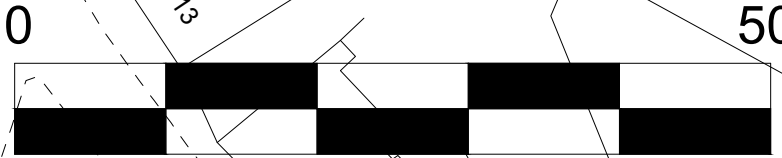

Rev.	Description	By	Date





REWD Group  
 Address: REWD Group HQ  
 Unit 4 Barons Court  
 Grangemouth  
 FK3 8BH  
 Tel: 01324 35 77 26  
 Web: www.REWDgroup.co.uk



Scan to find out more

TITLE: PLOT 4 FEU	
PROJECT: FLAT 4 TEMPERANCE HOUSE 8 LINT RIGGS FALKIRK FK1 1DG	
Drawn by: JM	Drawing no:
Checked by:	TH-FEU-4
Date: AUG 2022	Rev:
Scale: 1:500 @ A3	

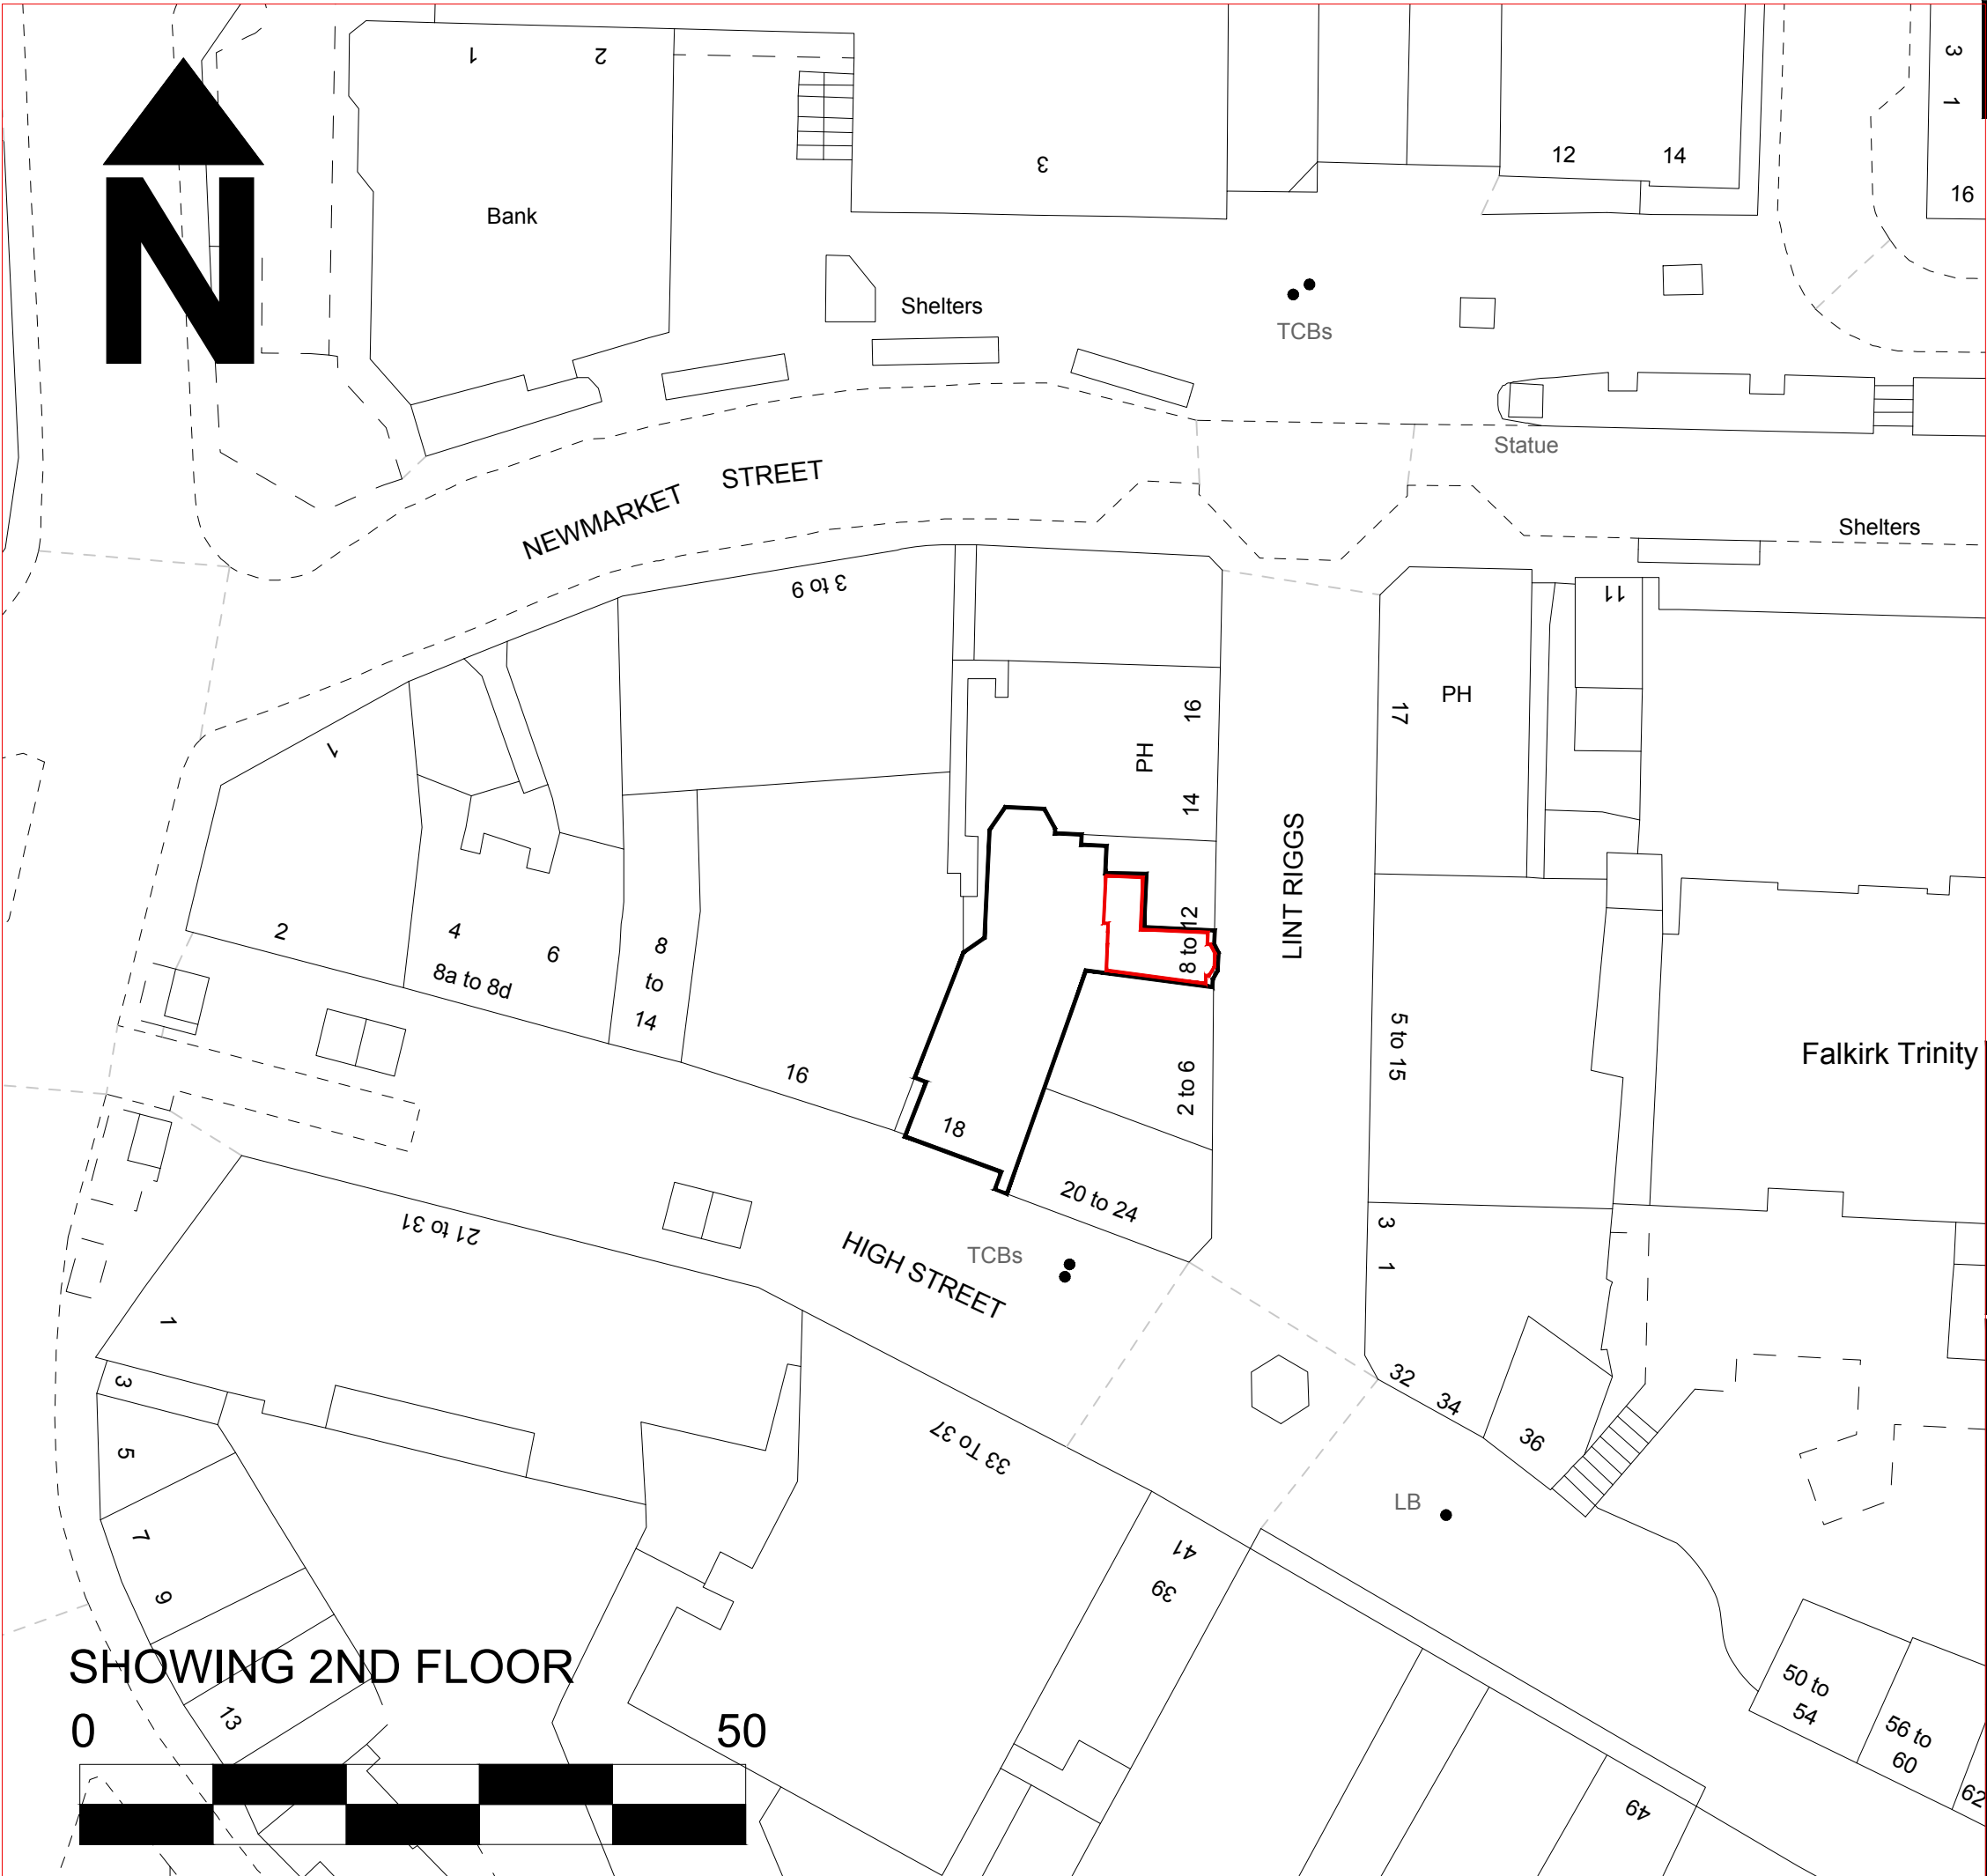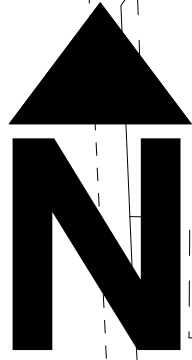

Rev.	Description	By	Date
------	-------------	----	------



REWD Group  
 Address: REWD Group HQ  
 Unit 4 Barons Court  
 Grangemouth  
 FK3 8BH  
 Tel: 01324 35 77 26  
 Web: www.REWDgroup.co.uk




Scan to find out more

TITLE:  
PLOT 5 FEU


PROJECT:  
FLAT 6 TEMPERANCE HOUSE  
8 LINT RIGGS  
FALKIRK  
FK1 1DG

Drawn by:	JM	Drawing no:	TH-FEU-5
Checked by:			
Date:	AUG 2022	Rev:	
Scale:	1:500 @ A3		

SHOWING 2ND FLOOR

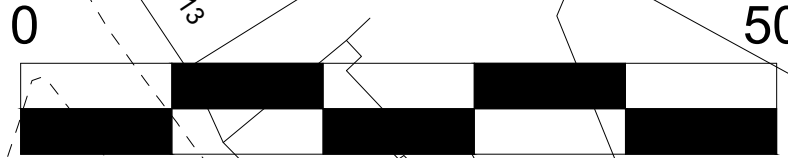



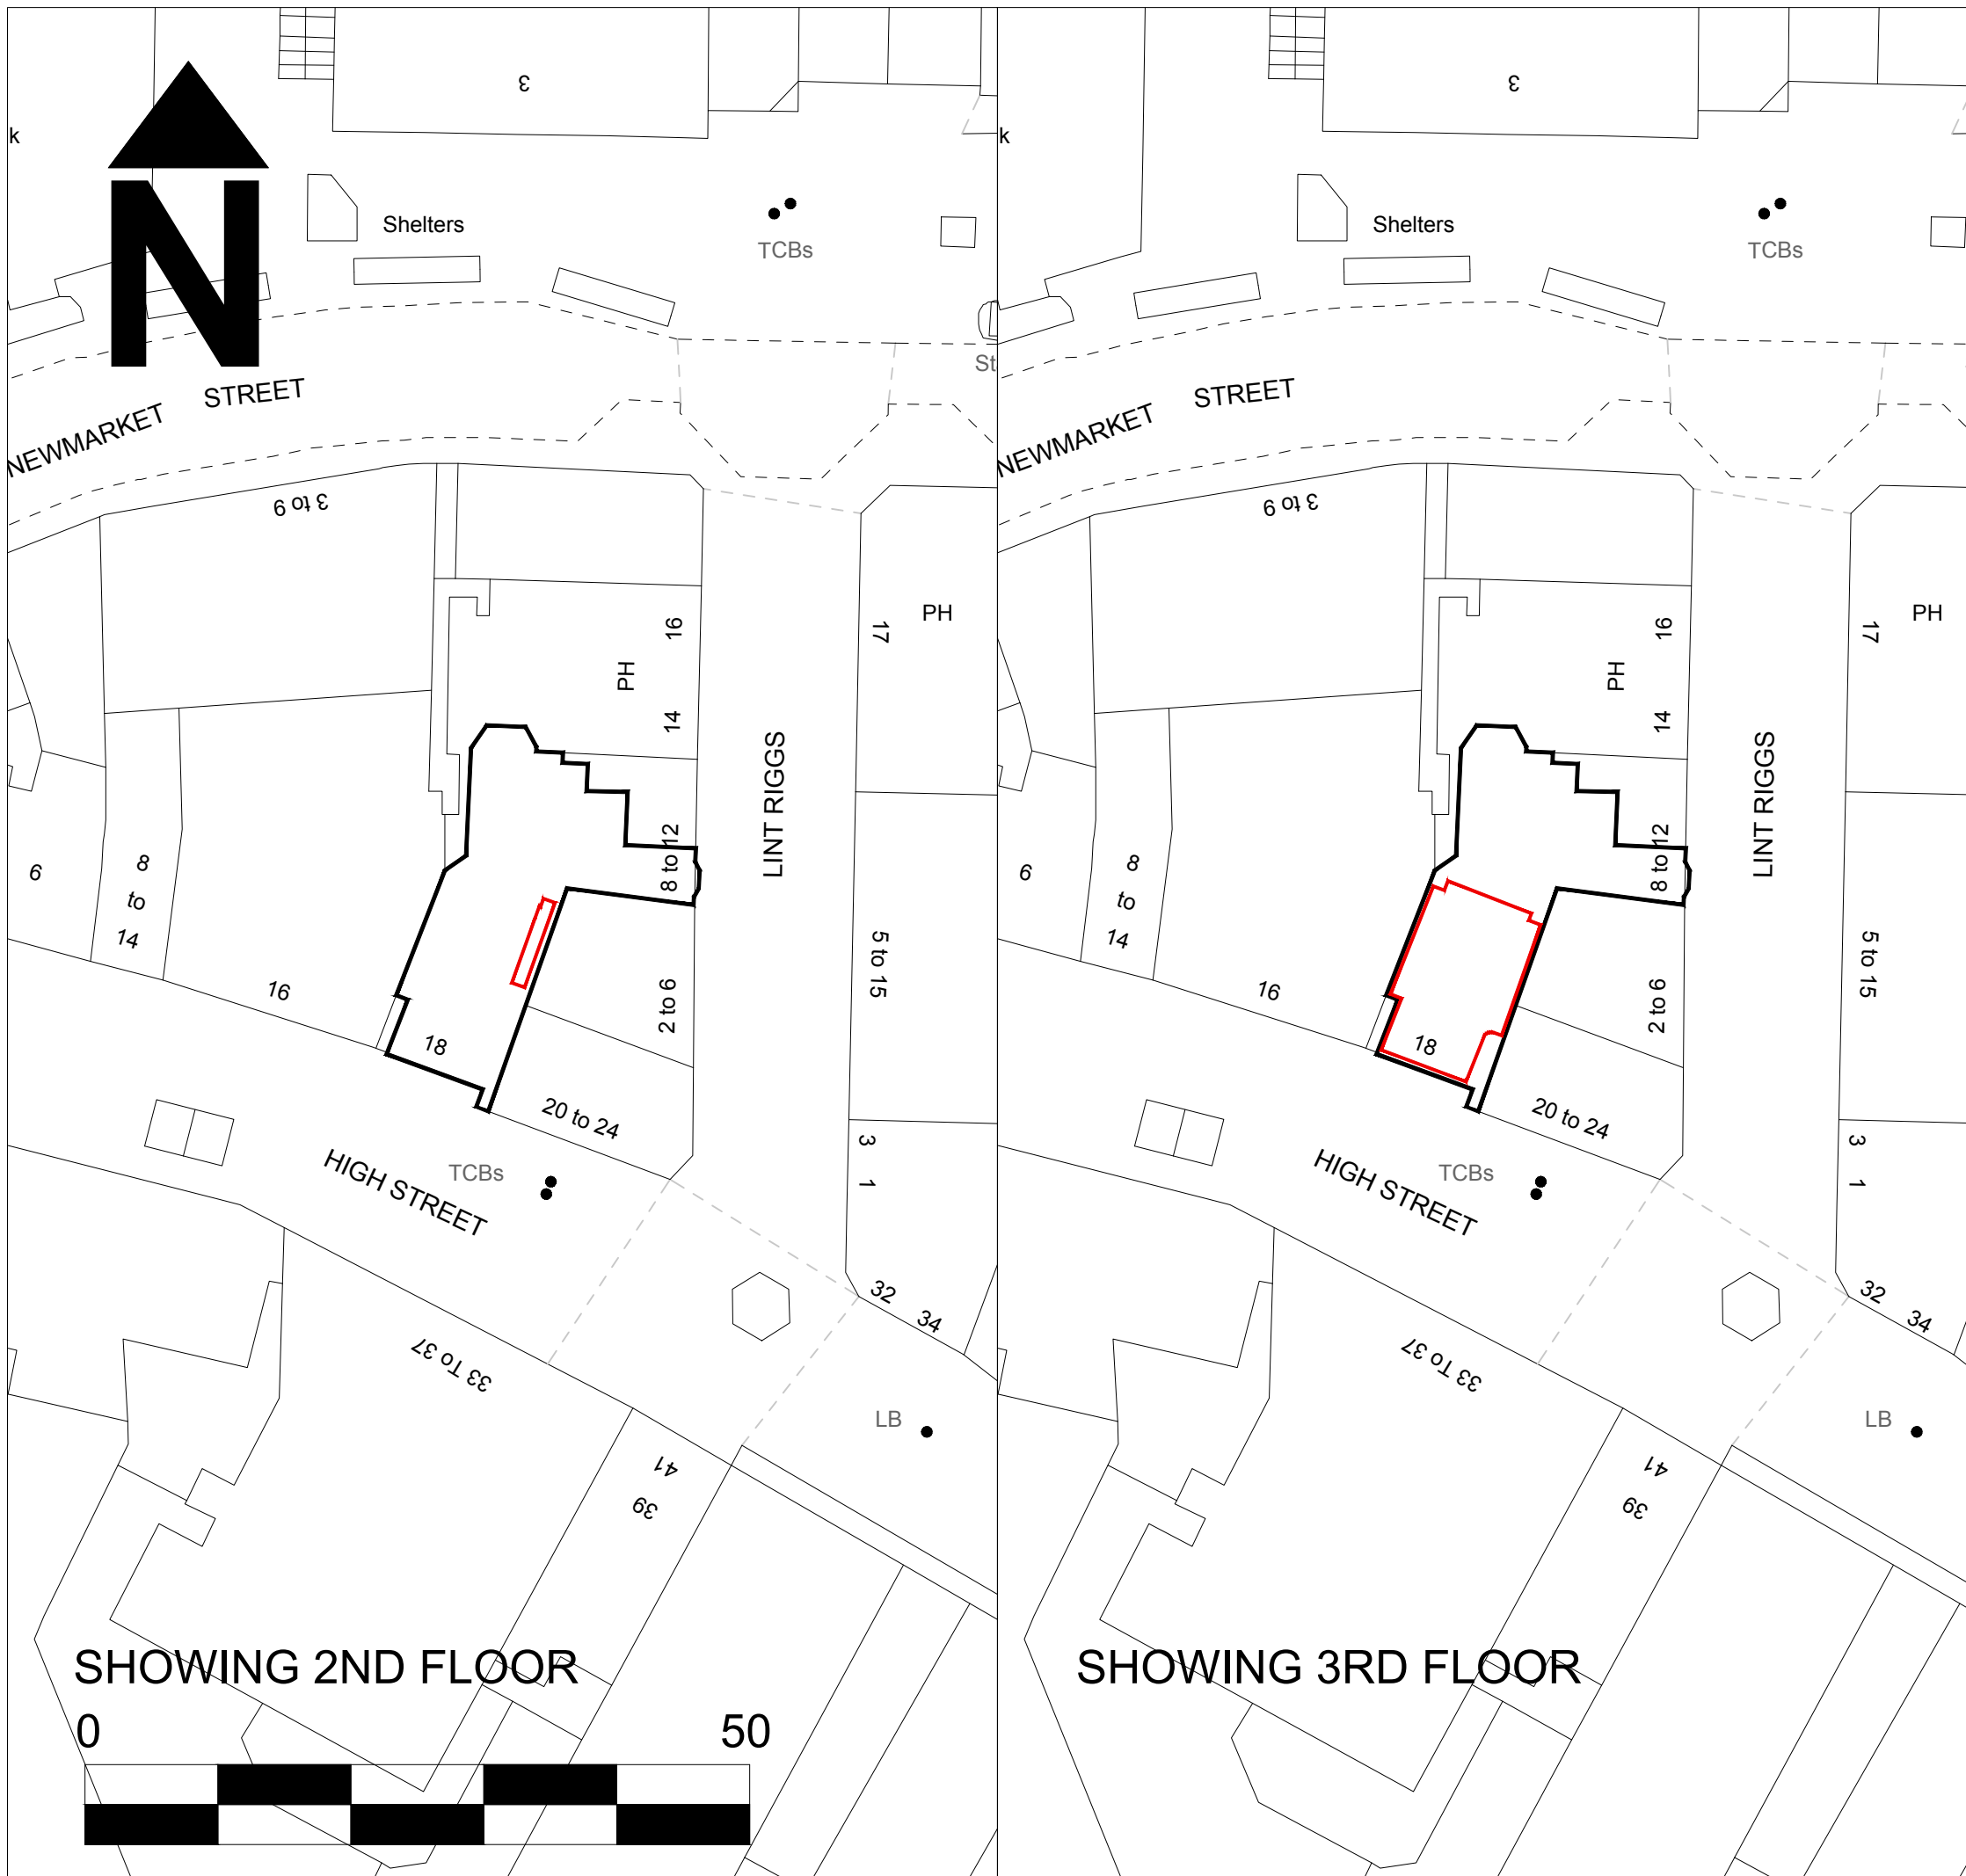

Rev.	Description	By	Date
------	-------------	----	------



REWD Group  
 Address: REWD Group HQ  
 Unit 4 Barons Court  
 Grangemouth  
 FK3 8BH  
 Tel: 01324 35 77 26  
 Web: www.REWDgroup.co.uk



Scan to find out more

**TITLE:**  
 PLOT 6 FEU

**PROJECT:**  
 FLAT 5 TEMPERANCE HOUSE  
 8 LINT RIGGS  
 FALKIRK  
 FK1 1DG

Drawn by:	JM	Drawing no:	TH-FEU-6
Checked by:			
Date:	AUG 2022	Rev:	
Scale:	1:500 @ A3		