
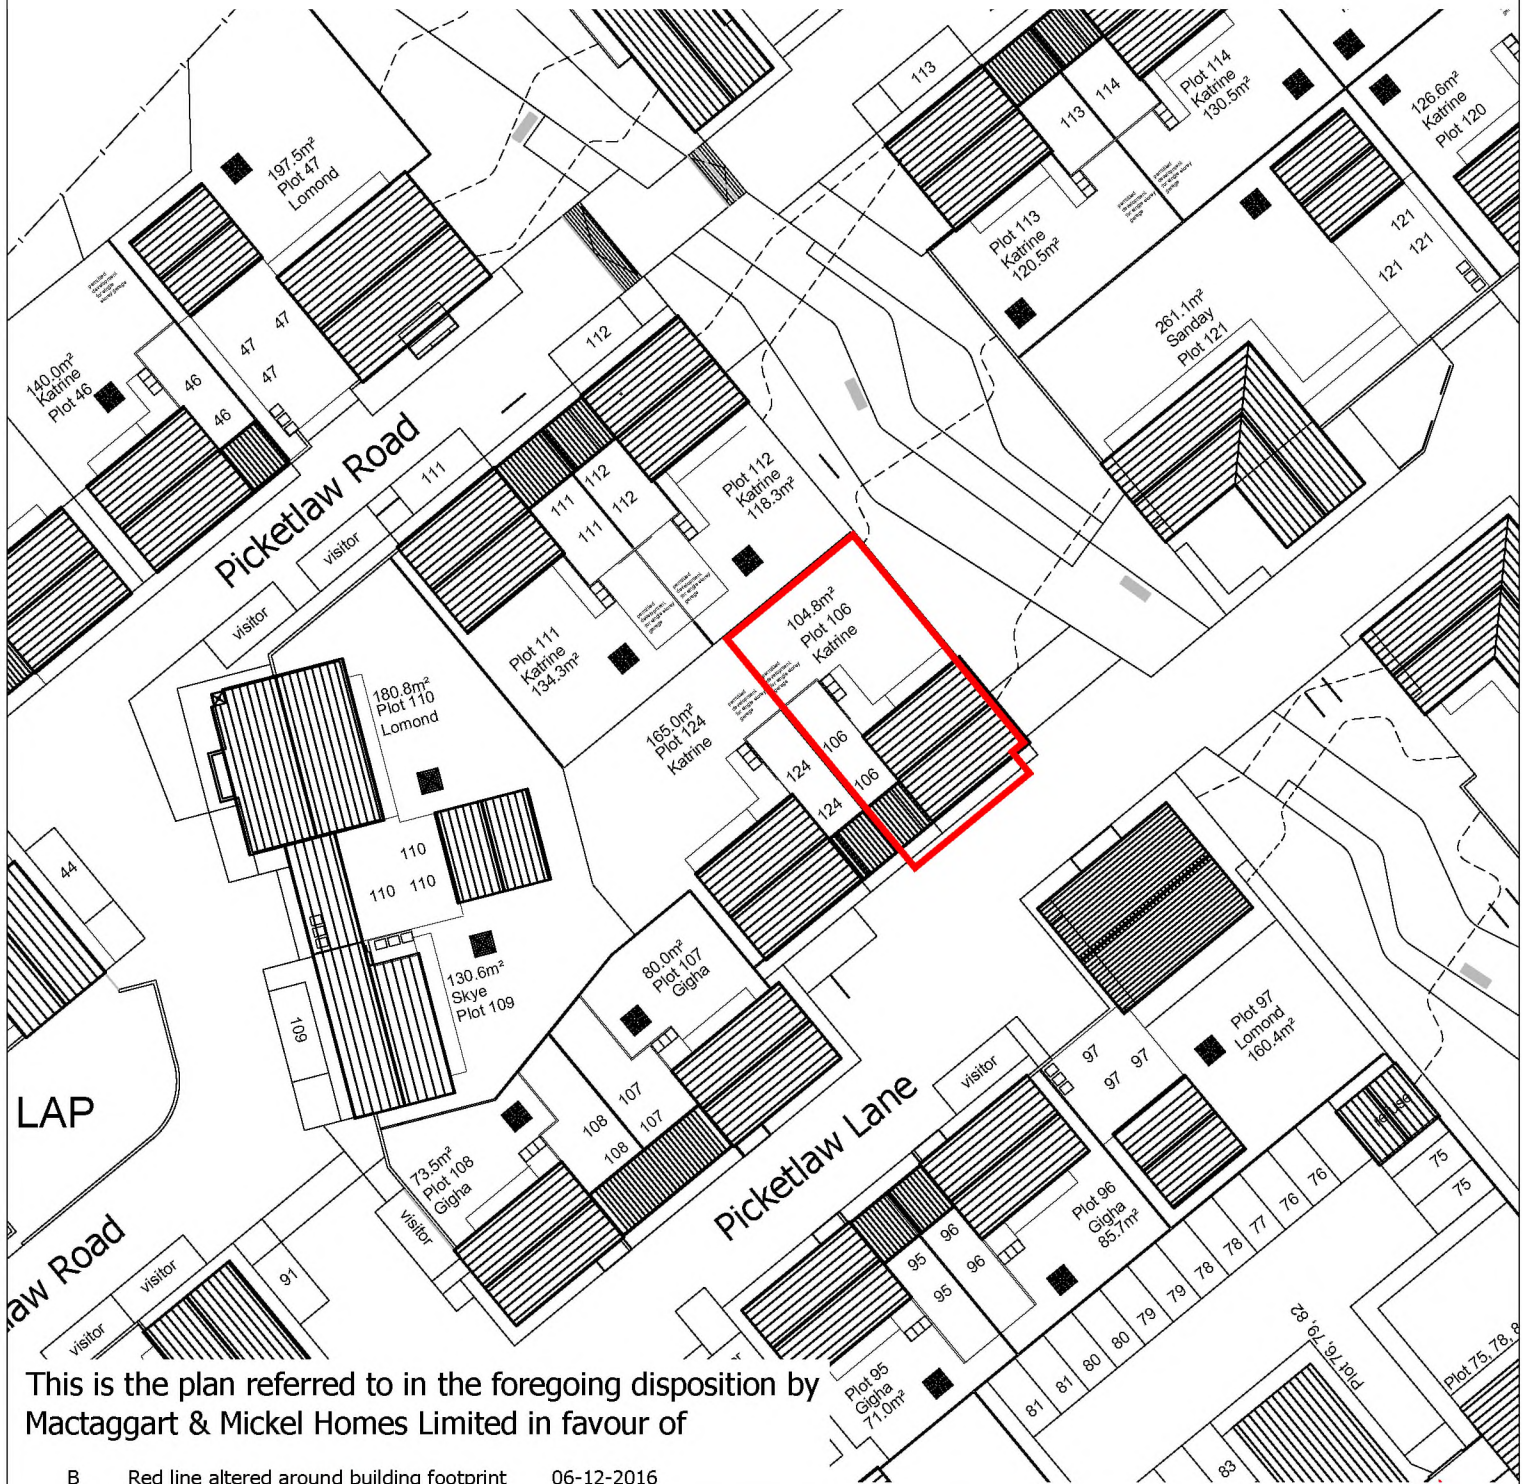


The development registered under title REN5 and plots 106, 110, 123 & 124 within have been DPA approved by:

S Pardue - 19th January 2017

Stuart Pardue (DPA Officer)

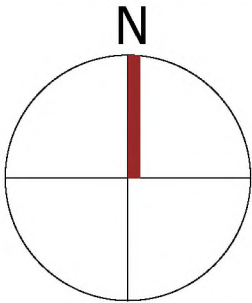

This is the plan referred to in the foregoing disposition by Mactaggart & Mickel Homes Limited in favour of

B Red line altered around building footprint

06-12-2016



1 Atlantic Quay Robertson Street
Glasgow G2 8JB
Tel: 0141 332 0001 Fax: 0141 248 4921

Project:
RESIDENTIAL DEVELOPMENT
POLNOON
EAST RENFREWSHIRE
Drg. Title:
Plot 106 Title Plan.

| | |
|---------|----------|
| Drg No: | Rev: |
| TP-106 | B |
| Scale: | Date: |
| 1:500 | 16/04/14 |
| Drn by: | Ch by: |
| CMcW | RJ |



This is the plan referred to in the foregoing disposition by
Mactaggart & Mickel Homes Limited in favour of

B Red line altered around building footprint

06-12-2016



1 Atlantic Quay Robertson Street
Glasgow G2 8JB
Tel: 0141 332 0001 Fax: 0141 248 4921

Project:
RESIDENTIAL DEVELOPMENT
POLNOON
EAST RENFREWSHIRE
Drg. Title:
Plot 110 Title Plan.


| | |
|---------|----------|
| Drg No: | Rev: |
| TP-110 | B |
| Scale: | Date: |
| 1:500 | 16/04/14 |
| Drm by: | Ch by: |
| CMcW | RJ |



This is the plan referred to in the foregoing disposition by
Mactaggart & Mickel Homes Limited in favour of

A Red line altered around building footprint

06-12-2016

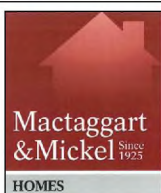

1 Atlantic Quay Robertson Street
Glasgow G2 8JB
Tel: 0141 332 0001 Fax: 0141 248 4921

Project:
RESIDENTIAL DEVELOPMENT
POLNOON
EAST RENFREWSHIRE
Drg. Title:
Plot 123 Title Plan.

| | |
|---------|----------|
| Drg No: | Rev: |
| TP-123 | A |
| Scale: | Date: |
| 1:500 | 16/04/14 |
| Drn by: | Ch by: |
| JLG | RJ |



This is the plan referred to in the foregoing disposition by
Mactaggart & Mickel Homes Limited in favour of

B Red line altered around building footprint

06-12-2016



1 Atlantic Quay Robertson Street
Glasgow G2 8JB
Tel: 0141 332 0001 Fax: 0141 248 4921

Project:
RESIDENTIAL DEVELOPMENT
POLNOON
EAST RENFREWSHIRE
Drg. Title:
Plot 124 Title Plan.

| | |
|---------|----------|
| Drg No: | Rev: |
| TP-124 | B |
| Scale: | Date: |
| 1:500 | 16/04/14 |
| Drm by: | Ch by: |
| JLG | RJ |