


Plot 1 to 23, Martyn Street Site, Airdrie

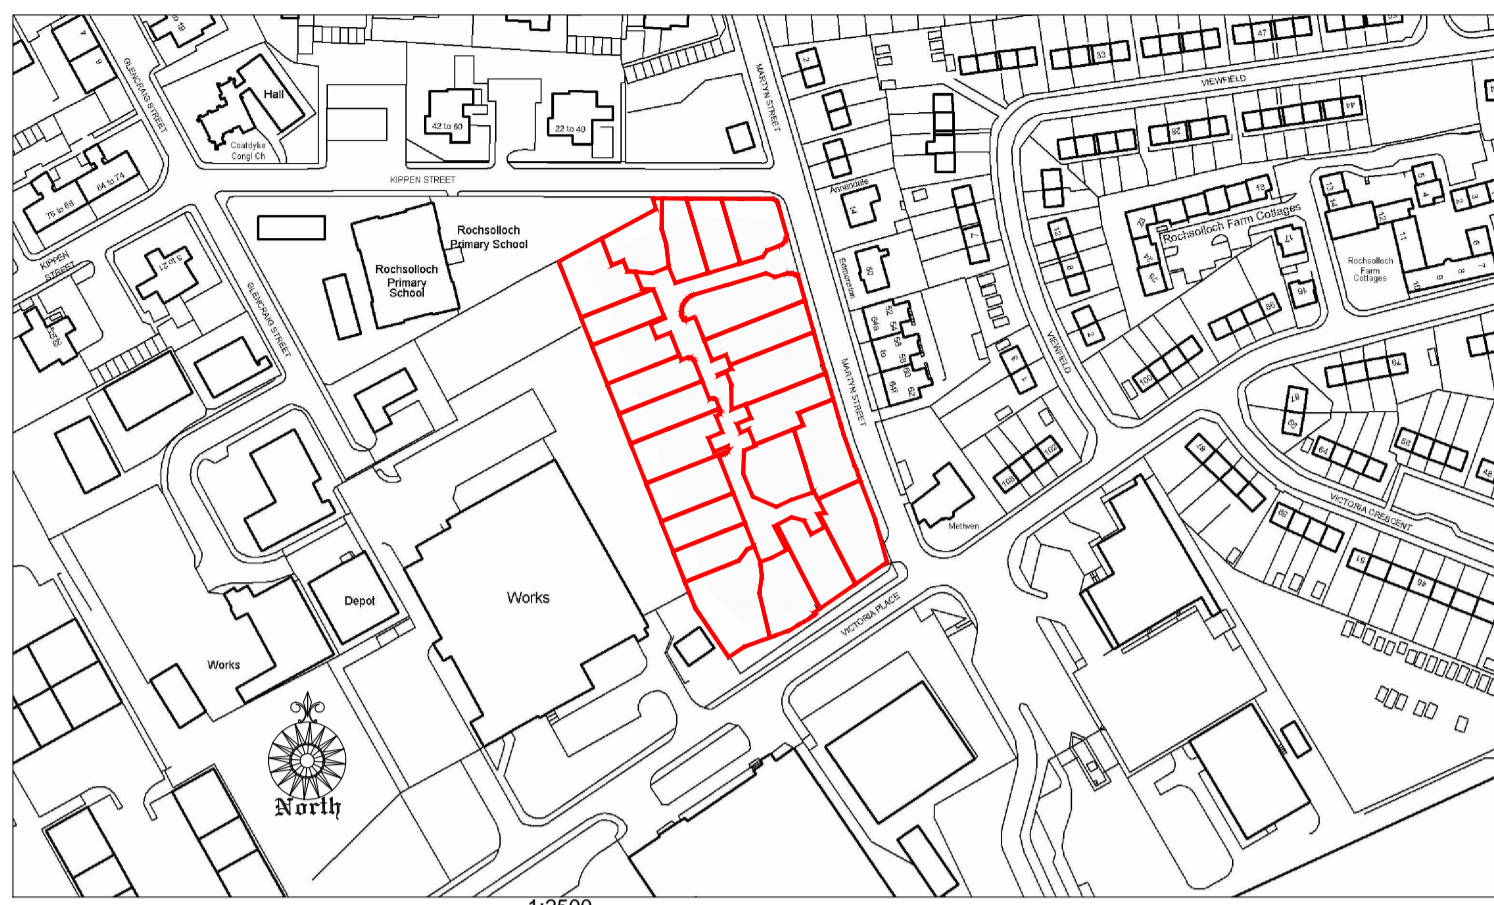


LOCATION PLAN 1:2500
 1:2500
 50m 0 50m 100m 150m 200m 250m

The Development registered under Title LAN76747 and plots 1 to 23 within have been DPA approved by:

D. McIntyre - 18th March 2020

Danielle McIntyre (DPA Officer)

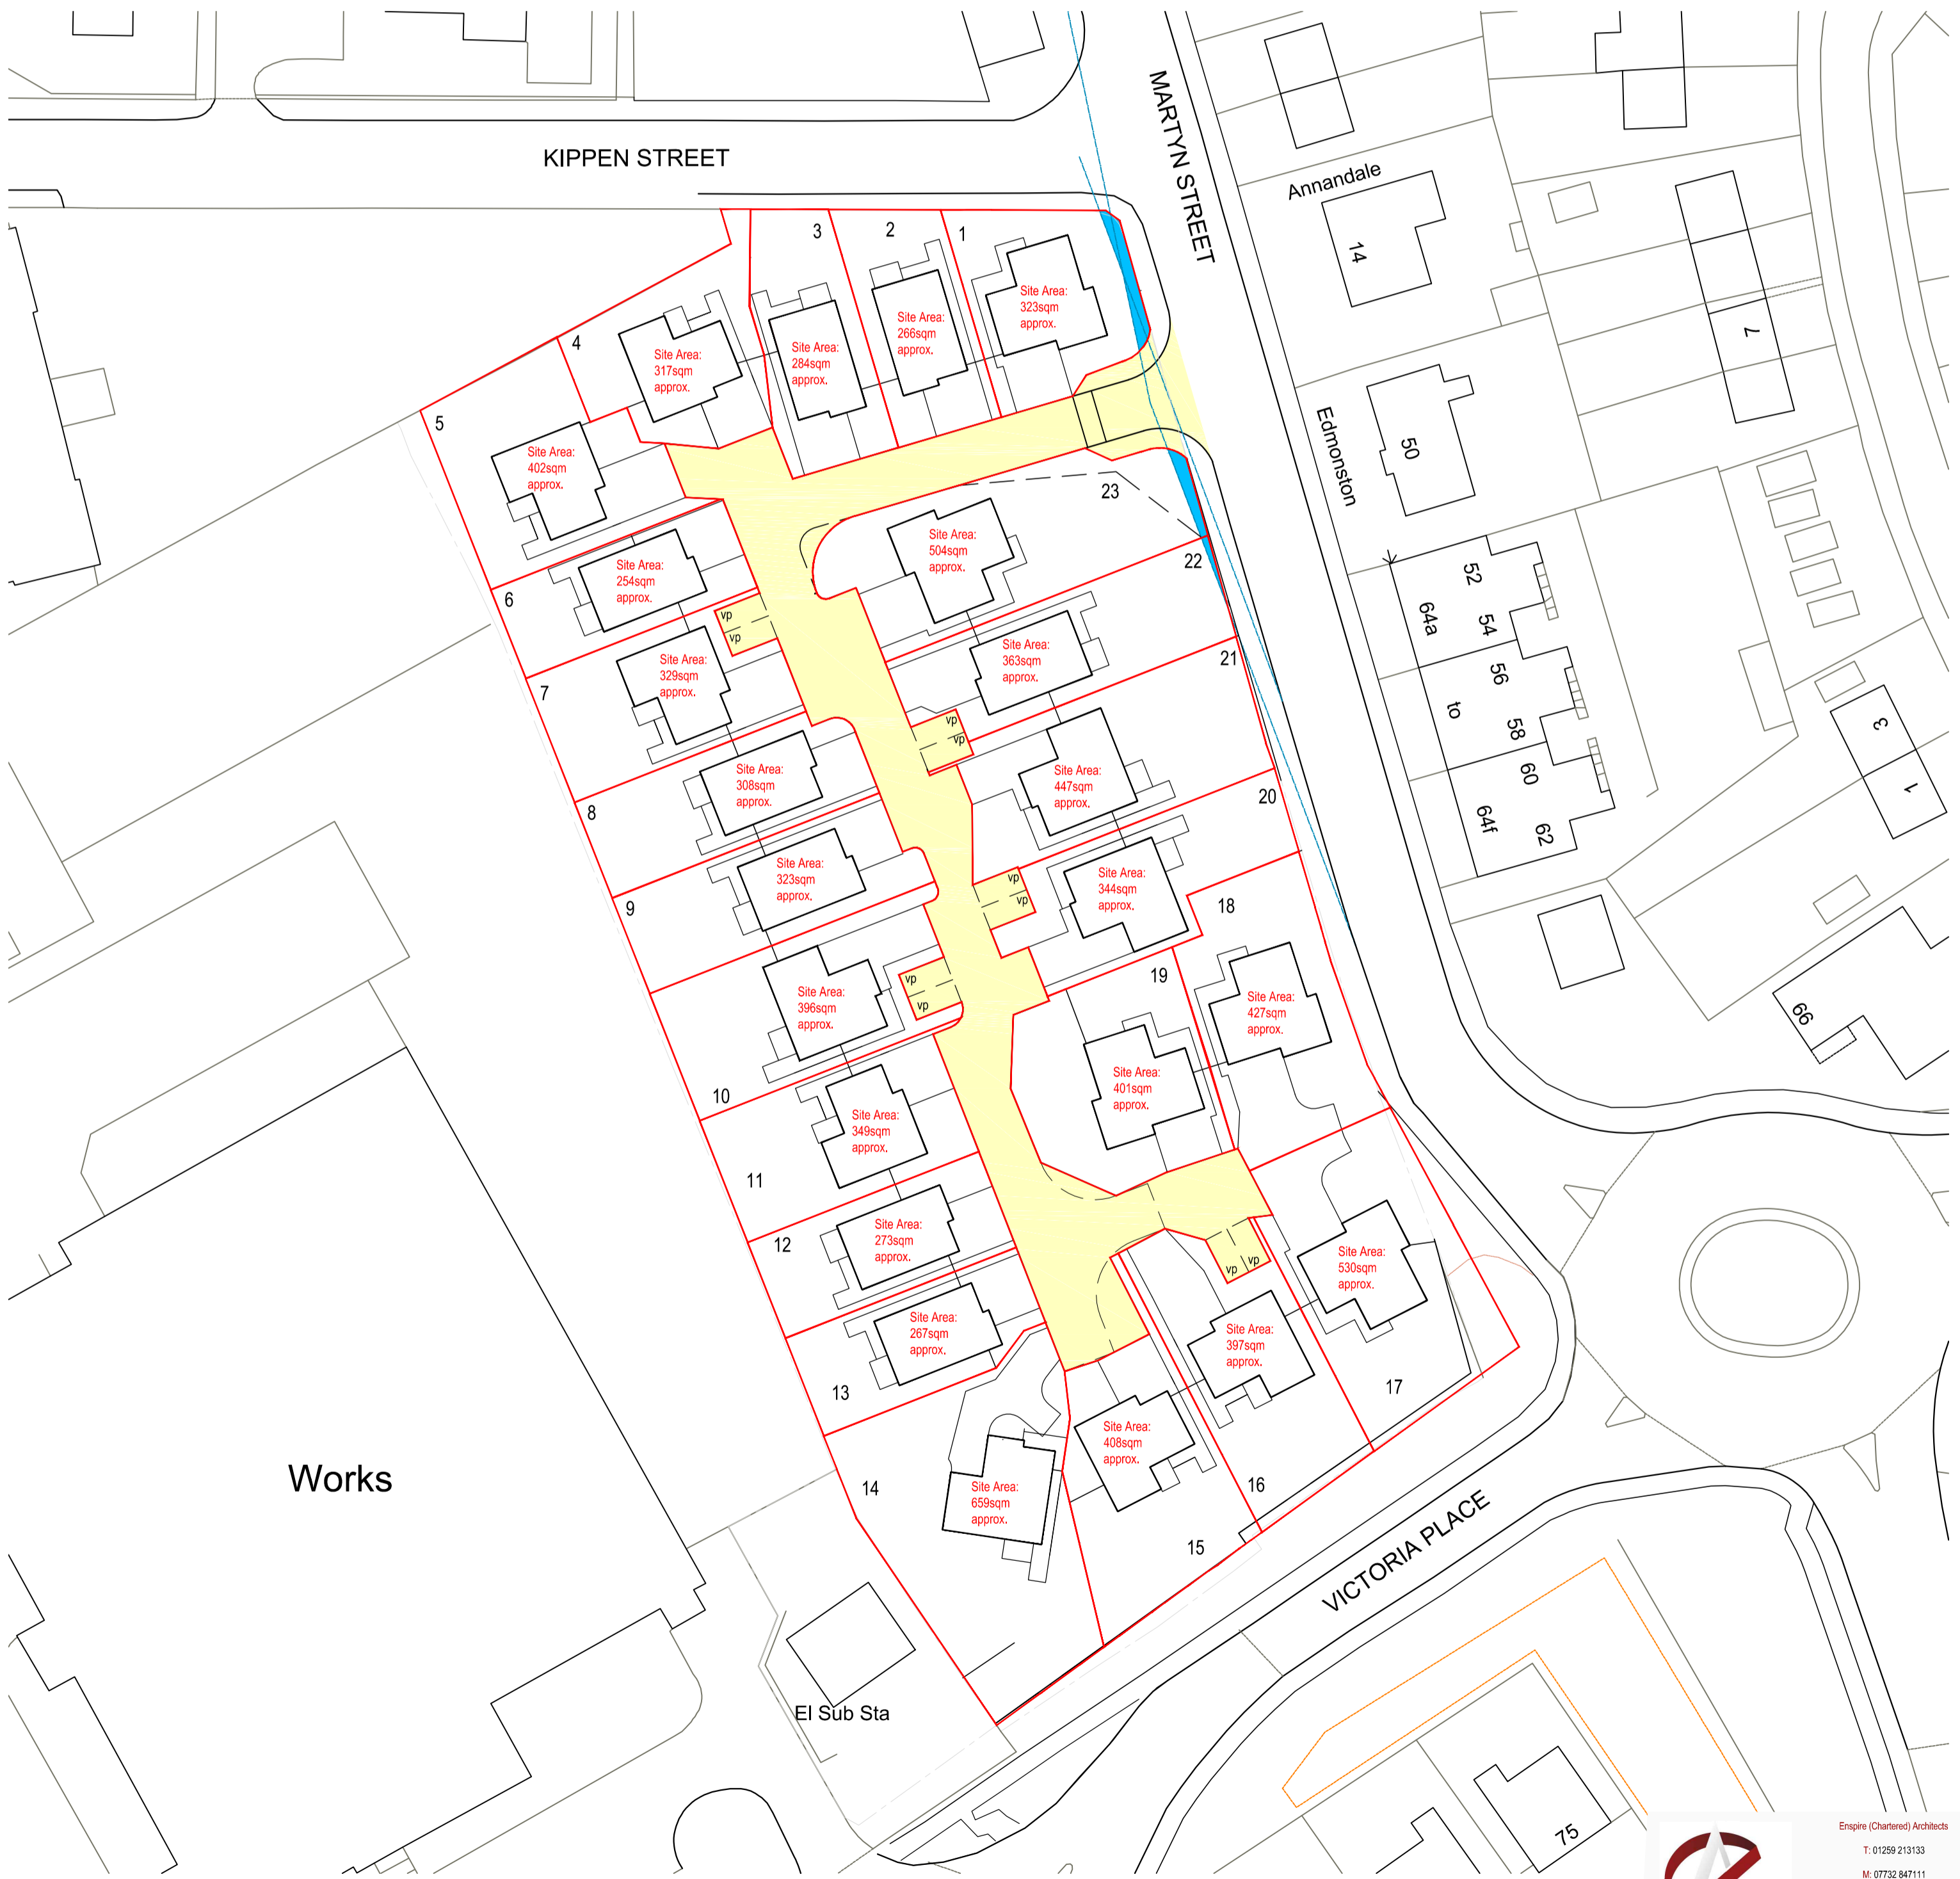

SITE PLAN
 Scale - 1:500
 0 5000 10000 15000 20000 25000 30000 35000 40000 45000 50000 [mm]