


The Development registered under title REN149790 and plots 1 to 32 within  
 have been DPA approved by:

*Craig McFadden - 18 January 2021*  
 Craig McFadden ( DPA Officer)

INVERKIP GLEBE

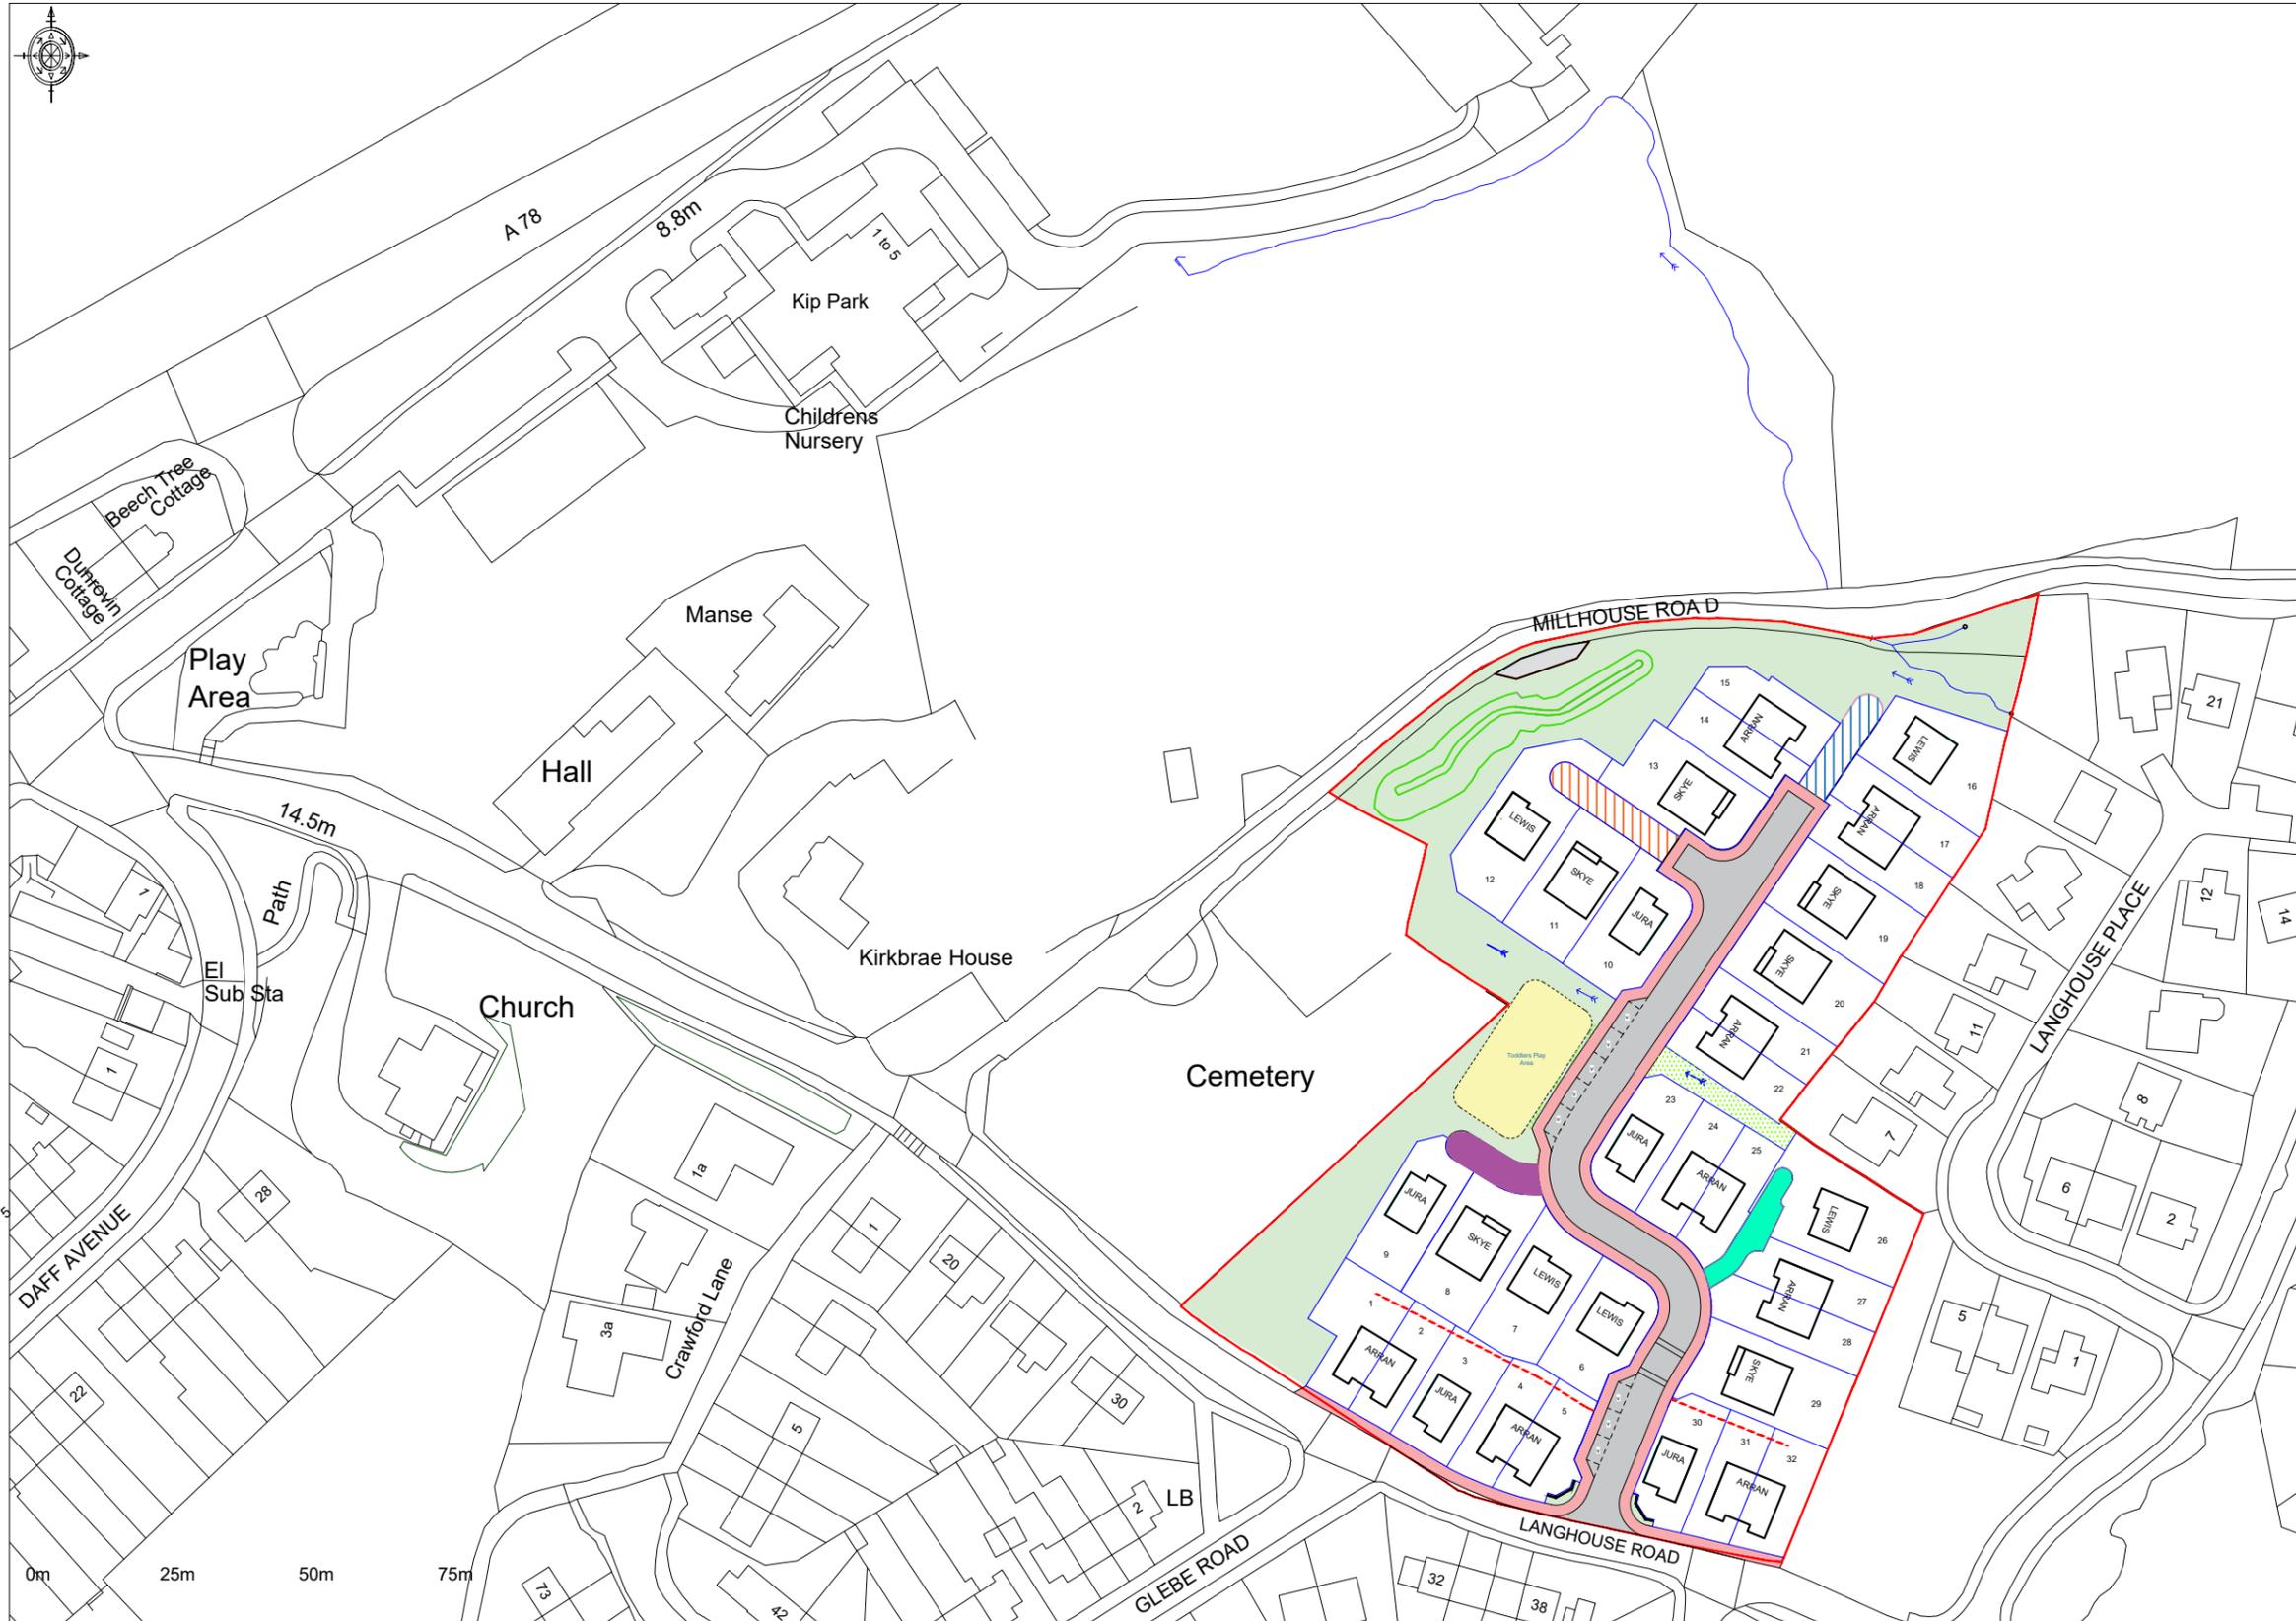

-  TITLE BOUNDARY
-  PRIVATE DRIVEWAY COMMON TO PLOTS 15/16/17 (hatched to indicate surface water wayleave)
-  PRIVATE DRIVEWAY COMMON TO PLOTS 10/11/12 (hatched to indicate surface water wayleave)
-  PRIVATE DRIVEWAY COMMON TO PLOTS 8/9
-  PRIVATE DRIVEWAY COMMON TO PLOTS 26/27
-  OPEN SPACE
-  ADOPTABLE ROAD & FOOTPATH
-  TODDLERS PLAY AREA
-  DRAINAGE SWALE
-  PLOT FEU
-  ENTRANCE WALL + OPEN SPACE
-  PRIVATE S.W. COLLECTOR PIPE SERVING PLOTS 1 - 5
-  PRIVATE S.W. COLLECTOR PIPE SERVING PLOTS 30 - 32

G	Dec 2020	SS	Plots 15 & 16 side boundaries amended. Side fence amended at plot 01 / Side fence at plot 12 extended to follow retaining structure / Rear fence at plot 13 amended to suit
F	Aug 2020	KJC	
REV	DATE	BY	DESCRIPTION



PROJECT  
**Langhouse Road, Inverkip**

DRAWING TITLE  
**DEVELOPMENT PLAN**

SCALE **1:1250** DATE **Dec 2020**

DRAWN **SS** CHECKED

FILE REF:	DRAWING NO:	REV
-	DPA_1	G