

The Development registered under title MID200985 and plots 77 to 91 within have been DPA approved by:

Craig McFadden - 25 June 2021
Craig McFadden (DPA Officer)

The scaling of this drawing cannot be assured			
Revision	Initial Issue for comment	Date	Dwn Cld
-	Initial Issue for comment	16.02.18 KMA	JP
A	Muirhouse HA land for review	20.02.18 KMA	JP
B	Common flat areas shown.	01.05.18 LBJ	JP
C	Muirhouse HA land removed.	04.05.18 LBJ	JP
D	Red line updated to line through with OS plan.	12.02.20 JP	LBJ
E	Updated in line with Anderson Strathern comments.	25.02.20 JP	LBJ
F	Updated in line with Anderson Strathern comments (20/02/20). Block references to 37 & 38 removed, references to blocks 29 & 32 added.	10.04.20 JP	JP
G	Extent of Northern Sub-Station building delineated.	11.06.20 JP	JP
H	Designation of drying areas altered.	11.06.20 JP	JP
J	Annotation altered.	22.07.20 JP	JP

NOTES AND KEY:


- DEVELOPMENT BOUNDARY (Red)
- EXTENT OF URBAN UNION PLOTS (Cyan)
- EXTENT OF 21st CENTURY HOMES PLOTS (Light Green)
- FLATTED BLOCK A - URBAN UNION (Blue)
- FLATTED BLOCK A - Extent of block and associated external areas (Blue)
- FLATTED BLOCK A - Extent of internal common parts (Blue)
- FLATTED BLOCK B - URBAN UNION (Purple)
- FLATTED BLOCK B - Extent of block and associated external areas (Purple)
- FLATTED BLOCK B - Extent of internal common parts (Purple)
- FLATTED BLOCK C - URBAN UNION (Dark Green)
- FLATTED BLOCK C - Extent of block and associated external areas (Dark Green)
- FLATTED BLOCK C - Extent of internal common parts (Dark Green)
- FLATTED BLOCK D - 21st CENTURY HOMES (Orange)
- FLATTED BLOCK D - Extent of block and associated external areas (Orange)
- FLATTED BLOCK D - Extent of internal common parts (Orange)
- FLATTED BLOCK E - 21st CENTURY HOMES (Yellow)
- FLATTED BLOCK E - Extent of block and associated external areas (Yellow)
- FLATTED BLOCK E - Extent of internal common parts (Yellow)
- FLATTED BLOCK F - 21st CENTURY HOMES (Brown)
- FLATTED BLOCK F - Extent of block and associated external areas (Brown)
- FLATTED BLOCK F - Extent of internal common parts (Brown)
- FLATTED BLOCK G - 21st CENTURY HOMES (Pink)
- FLATTED BLOCK G - Extent of block and associated external areas (Pink)
- FLATTED BLOCK G - Extent of internal common parts (Pink)
- FLATTED BLOCK 29 - 21st CENTURY HOMES (Peach)
- FLATTED BLOCK 29 - Extent of block and associated external areas (Peach)
- FLATTED BLOCK 29 - Extent of internal common parts (Peach)
- FLATTED BLOCK 32 - 21st CENTURY HOMES (Olive Green)
- FLATTED BLOCK 32 - Extent of block and associated external areas (Olive Green)
- FLATTED BLOCK 32 - Extent of internal common parts (Olive Green)
- EXTENT OF EXTERNAL AREAS ASSOCIATED WITH FLATTED BLOCKS (Magenta)
- EXTERNAL BIN STORES ASSOCIATED WITH 21st CENTURY HOMES FLATTED BLOCKS (Teal)
- ROADS (Dark Grey)
- FOOTPATHS AND HARDSTANDINGS (Light Grey)
- PARKING SPACES (Jade Green)
- COMMON LANDSCAPED AREAS (Red)
- HOUSED FRONT GARDENS - SOFT LANDSCAPE AREAS (Maroon)
- EXTENT OF THE EXISTING SUB-STATION (Light Blue)



FOR INFORMATION PURPOSES ONLY

Project PENNYWELL PHASE 3 EDINBURGH			
Drawing Title MASTER DEED OF CONDITIONS			
Date 16.02.18	Scale 1:500 @ A0	Drawn by JP	Check by KMH
Project No 26700	Drawing No (00) 350	Revision J	





MASTER DEED OF CONDITIONS 1:500 @ A0

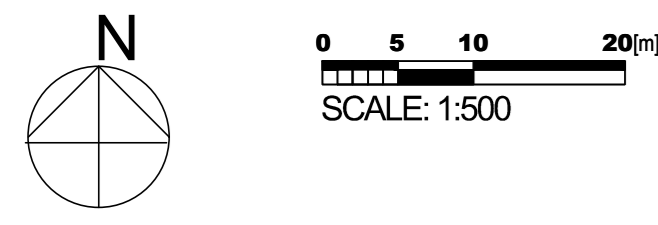

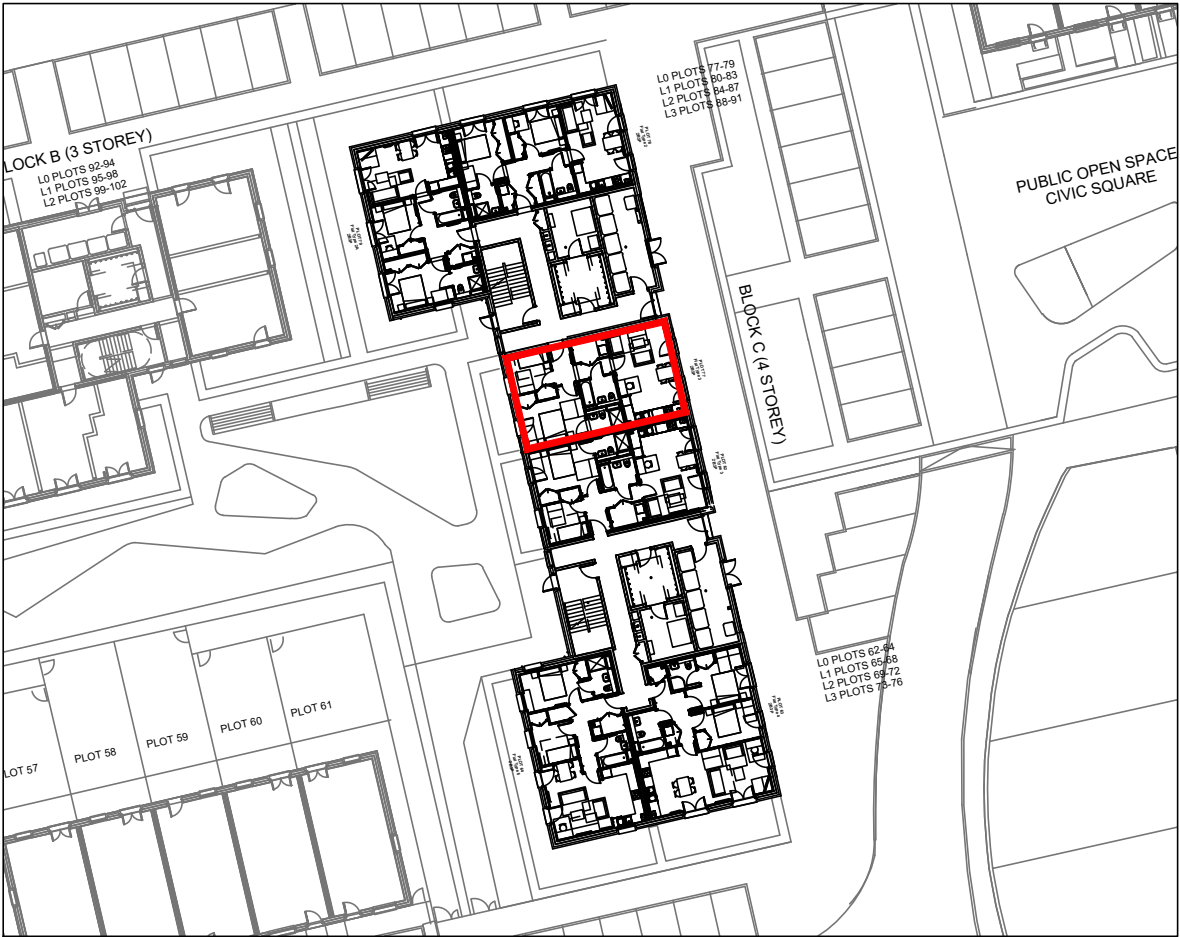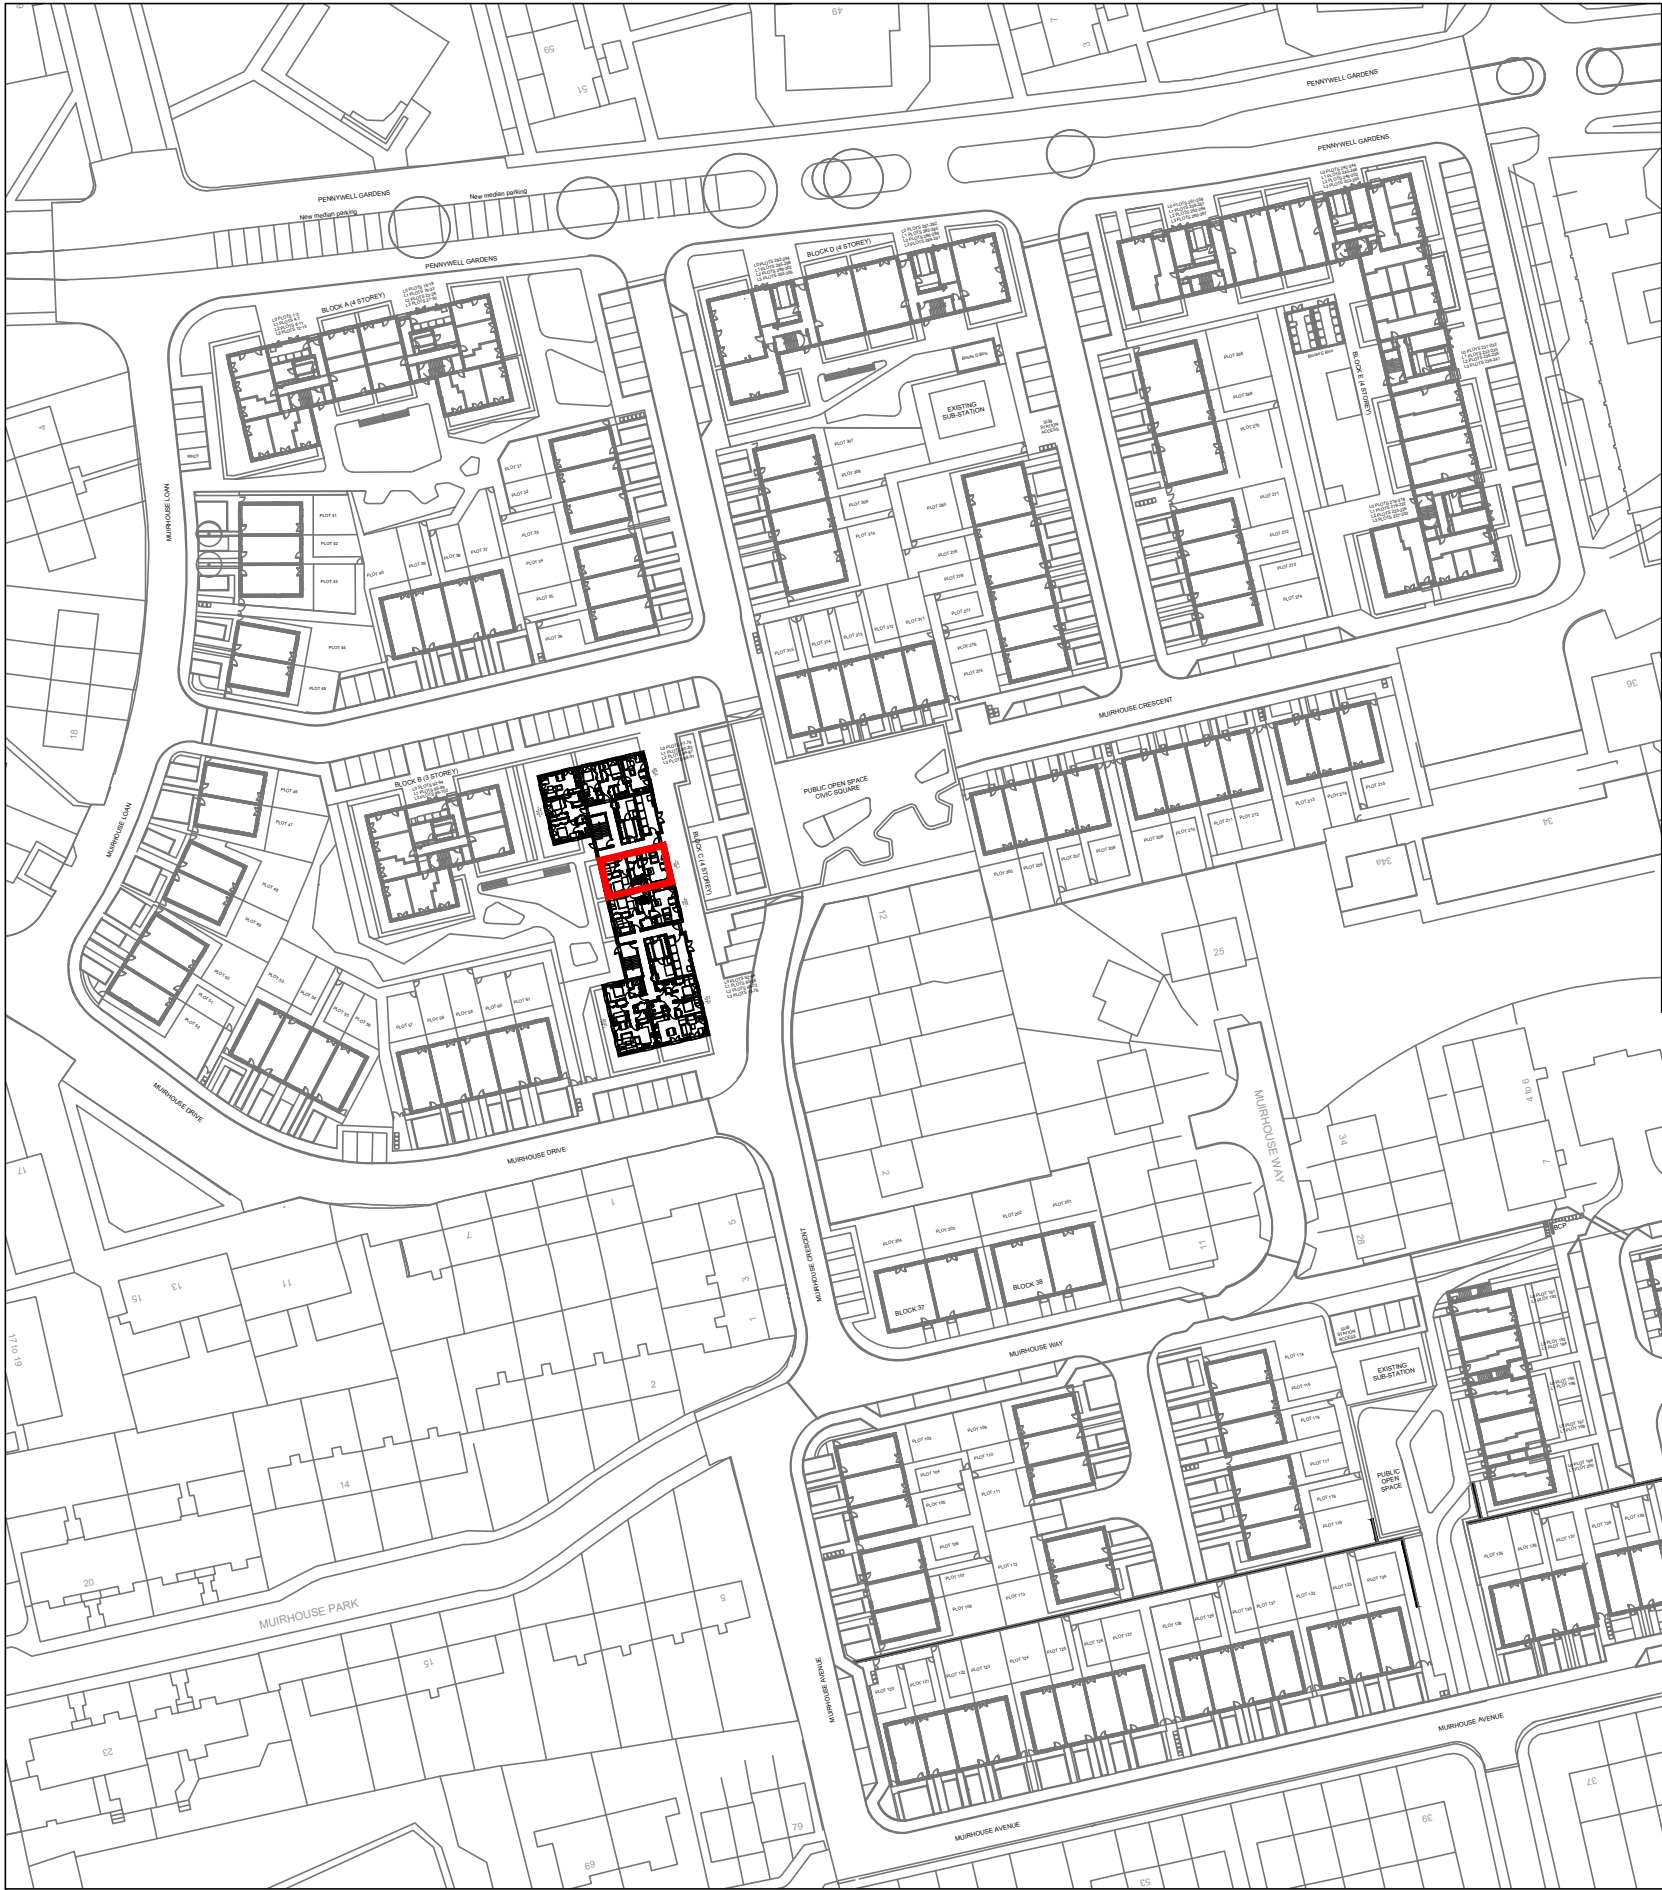

Development Plan
1:500 at A3

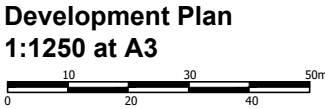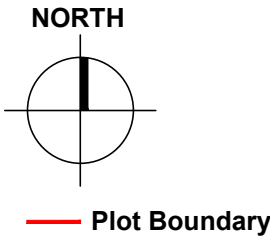



Development Plan
1:1250 at A3

Reproduced from the Ordnance Survey Map with the permission of the Controller of the HMSO. Crown Copyright Reserved. License No. 100019279.

PENNYWELL PHASE 3 - BLOCK C - GROUND FLOOR PLOT 77 TITLE PLAN



Development Plan
1:500 at A3

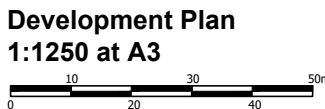
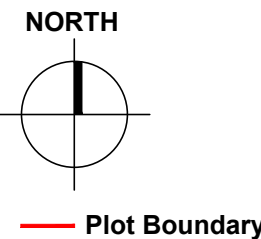


Development Plan
1:1250 at A3

PENNYWELL PHASE 3 - BLOCK C - GROUND FLOOR PLOT 78 TITLE PLAN





Development Plan
1:500 at A3

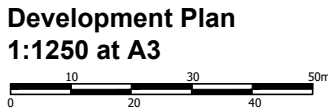
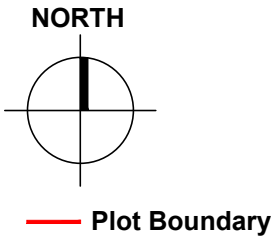


Development Plan
1:1250 at A3

PENNYWELL PHASE 3 - BLOCK C - GROUND FLOOR PLOT 79 TITLE PLAN

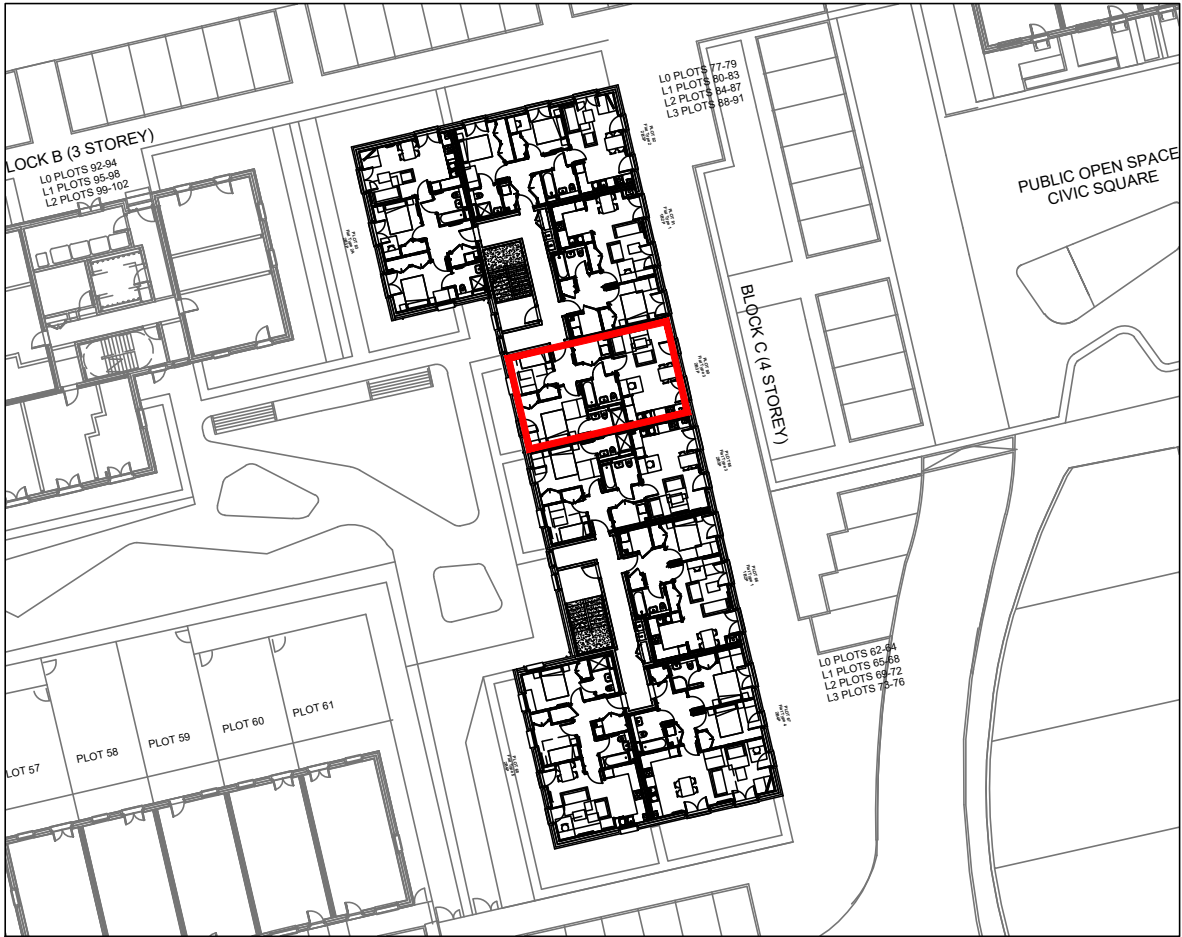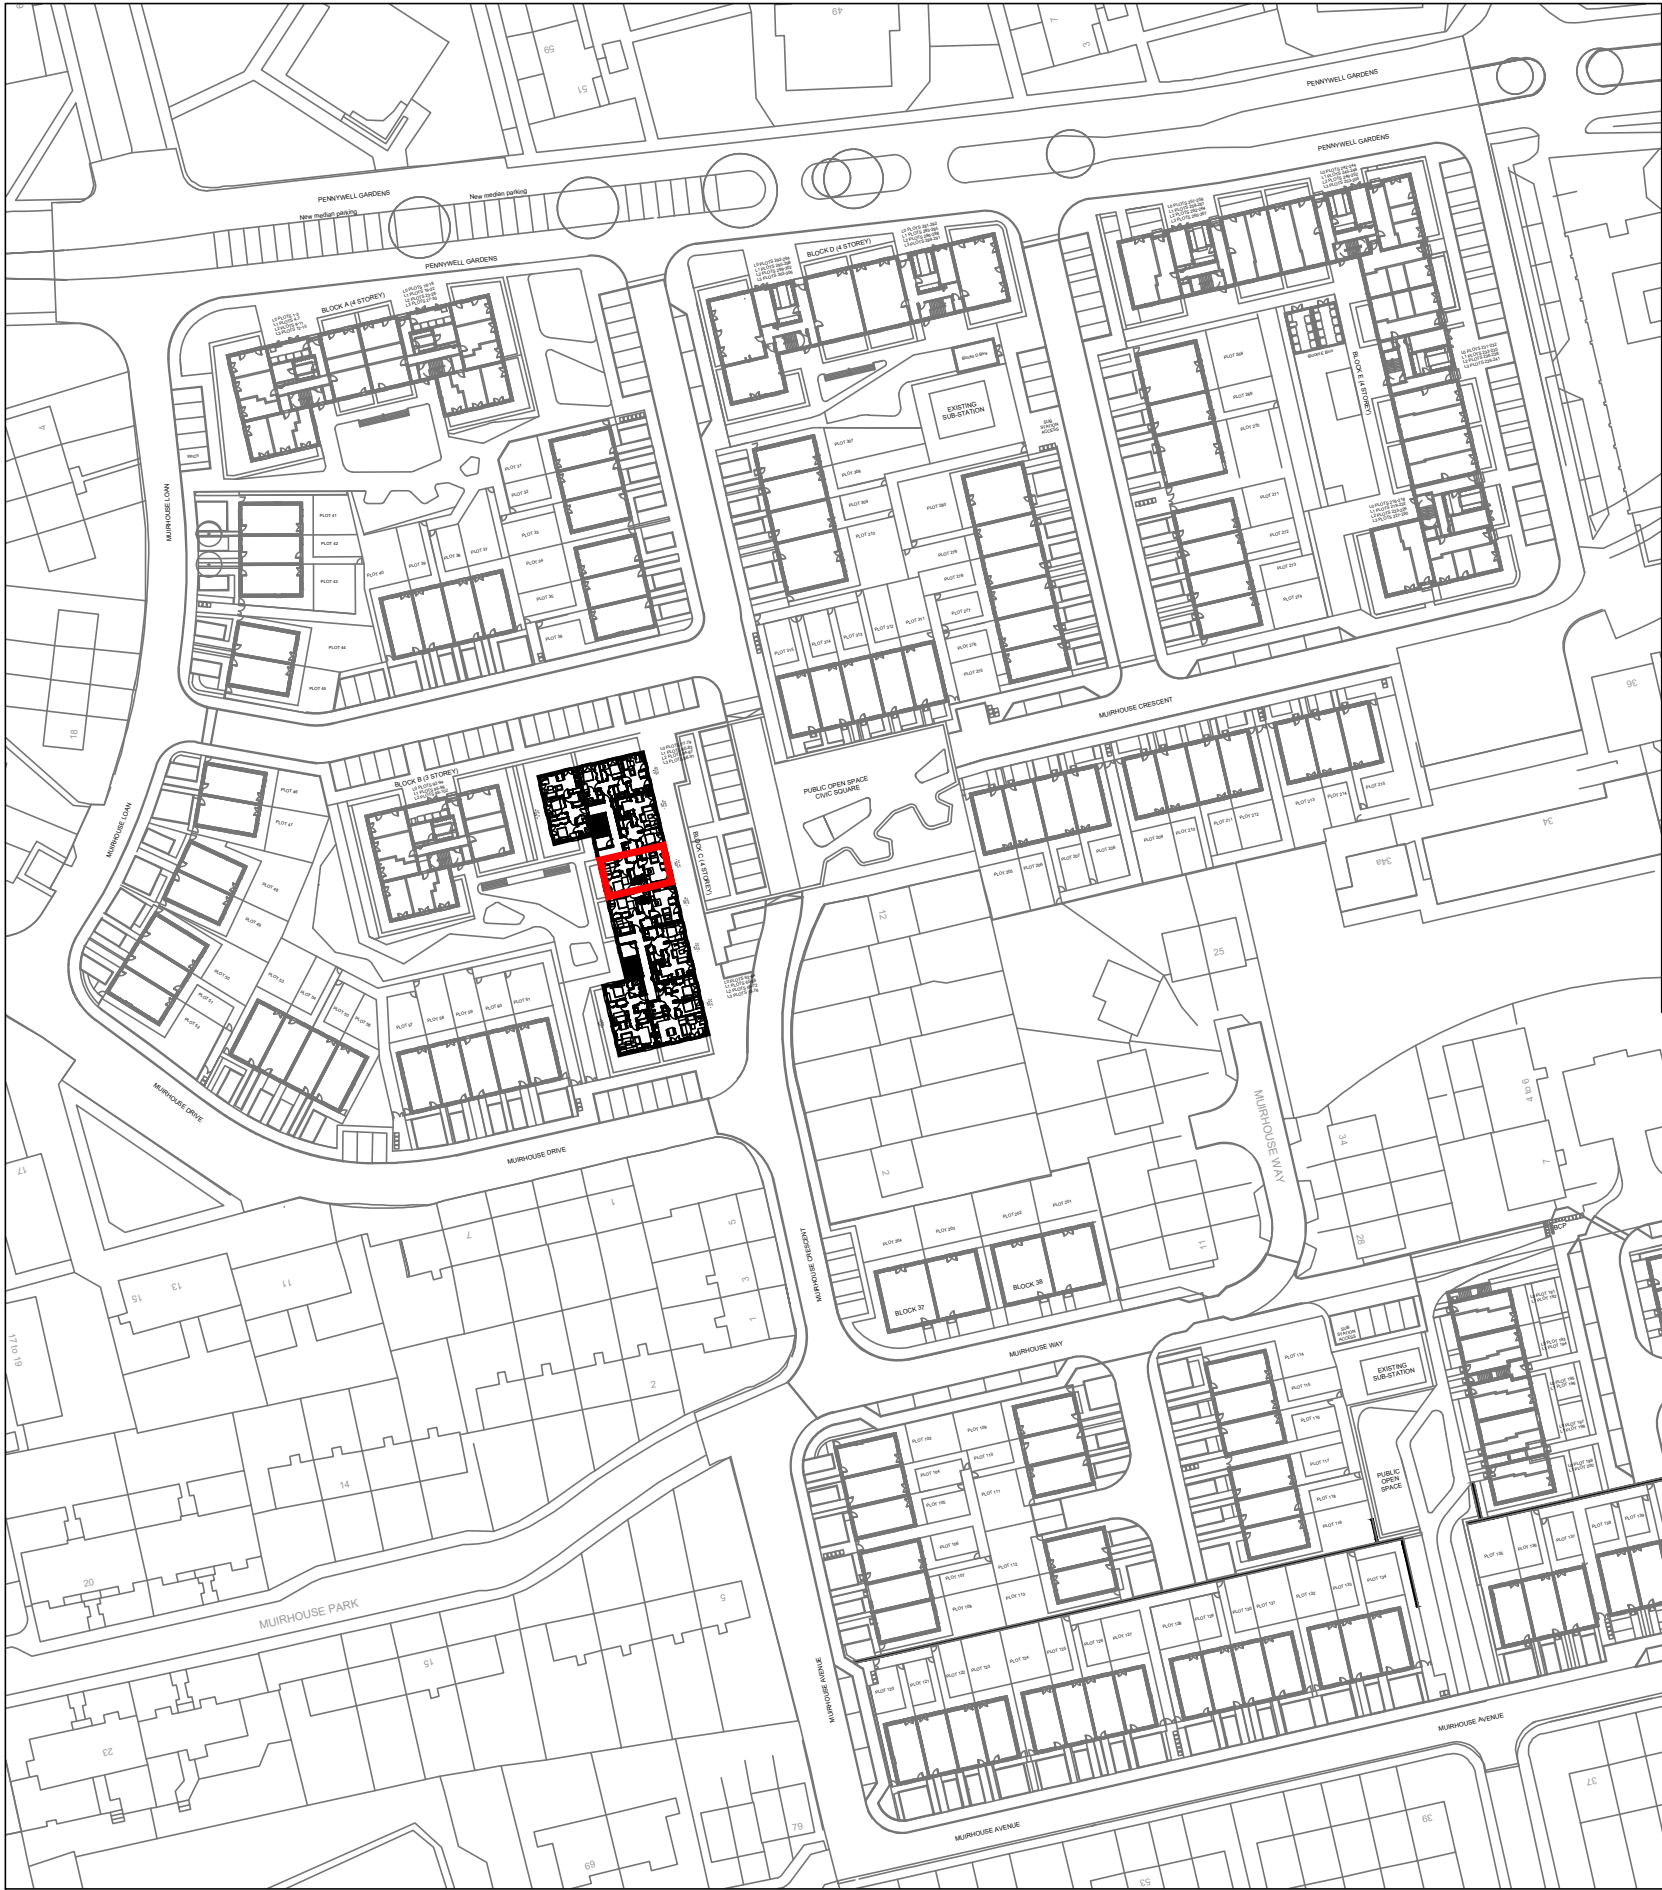

Development Plan
1:500 at A3

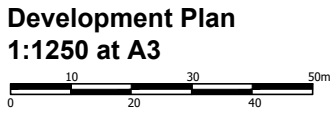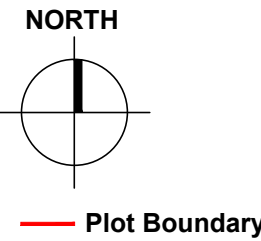


Development Plan
1:1250 at A3

Reproduced from the Ordnance Survey Map with the permission of the Controller of the HMSO. Crown Copyright Reserved. License No. 100019279.

PENNYWELL PHASE 3 - BLOCK C - FIRST FLOOR PLOT 80 TITLE PLAN



Development Plan
1:500 at A3

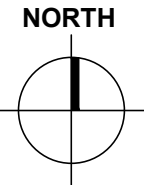


Plot Boundary

Development Plan
1:1250 at A3




Reproduced from the Ordnance Survey Map with the permission of the Controller of the HMSO. Crown Copyright Reserved. License No. 100019279.

PENNYWELL PHASE 3 - BLOCK C - FIRST FLOOR
PLOT 81 TITLE PLAN

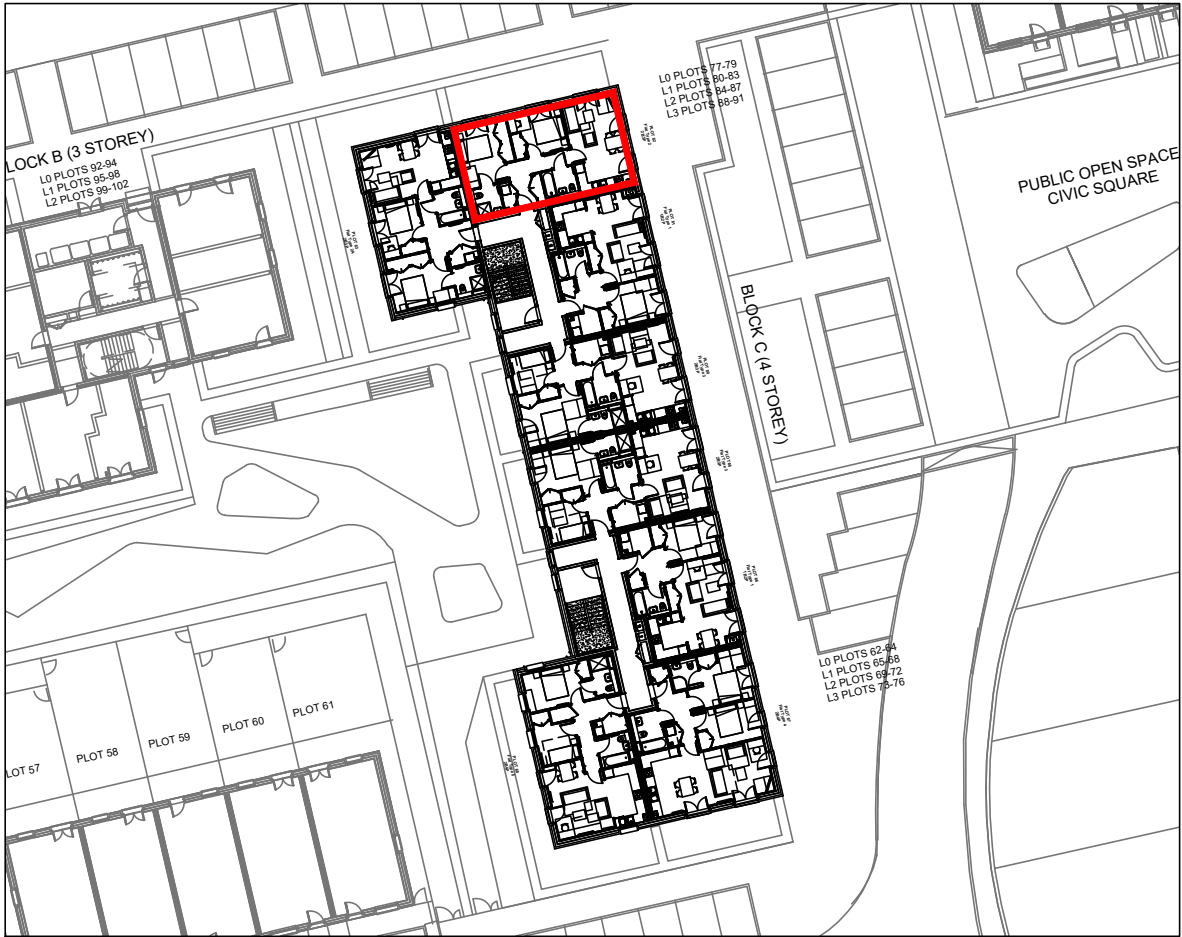

Development Plan
1:500 at A3

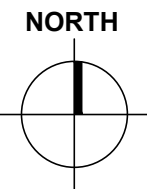

Plot Boundary



Development Plan
1:1250 at A3



PENNYWELL PHASE 3 - BLOCK C - FIRST FLOOR PLOT 82 TITLE PLAN





Development Plan
1:500 at A3

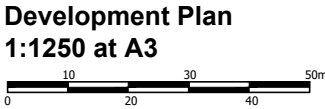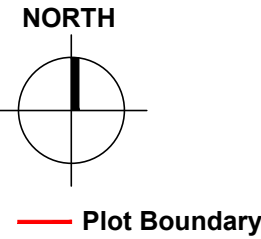



Development Plan
1:1250 at A3

Reproduced from the Ordnance Survey Map with the permission of the Controller of the HMSO. Crown Copyright Reserved. License No. 100019279.

**PENNYWELL PHASE 3 - BLOCK C - FIRST FLOOR
PLOT 83 TITLE PLAN**

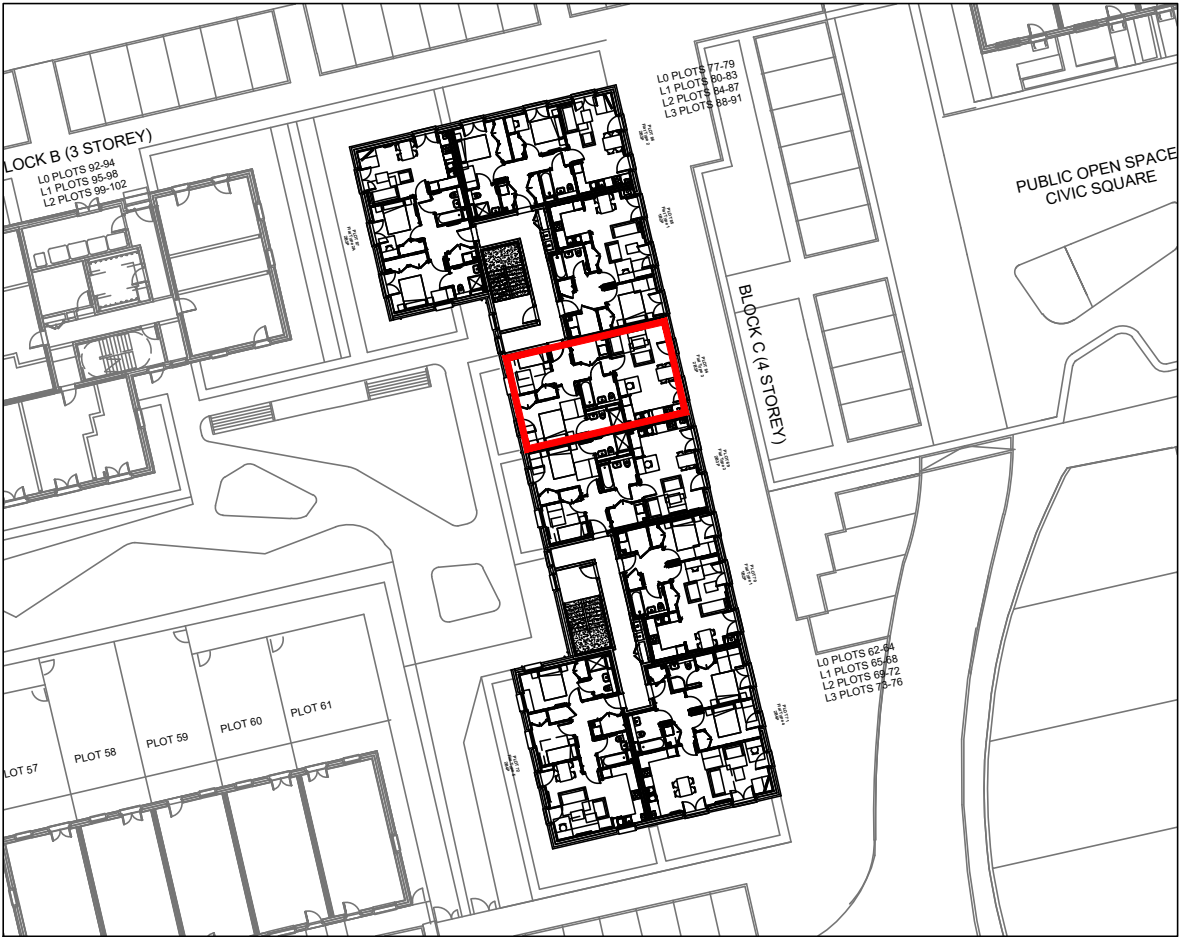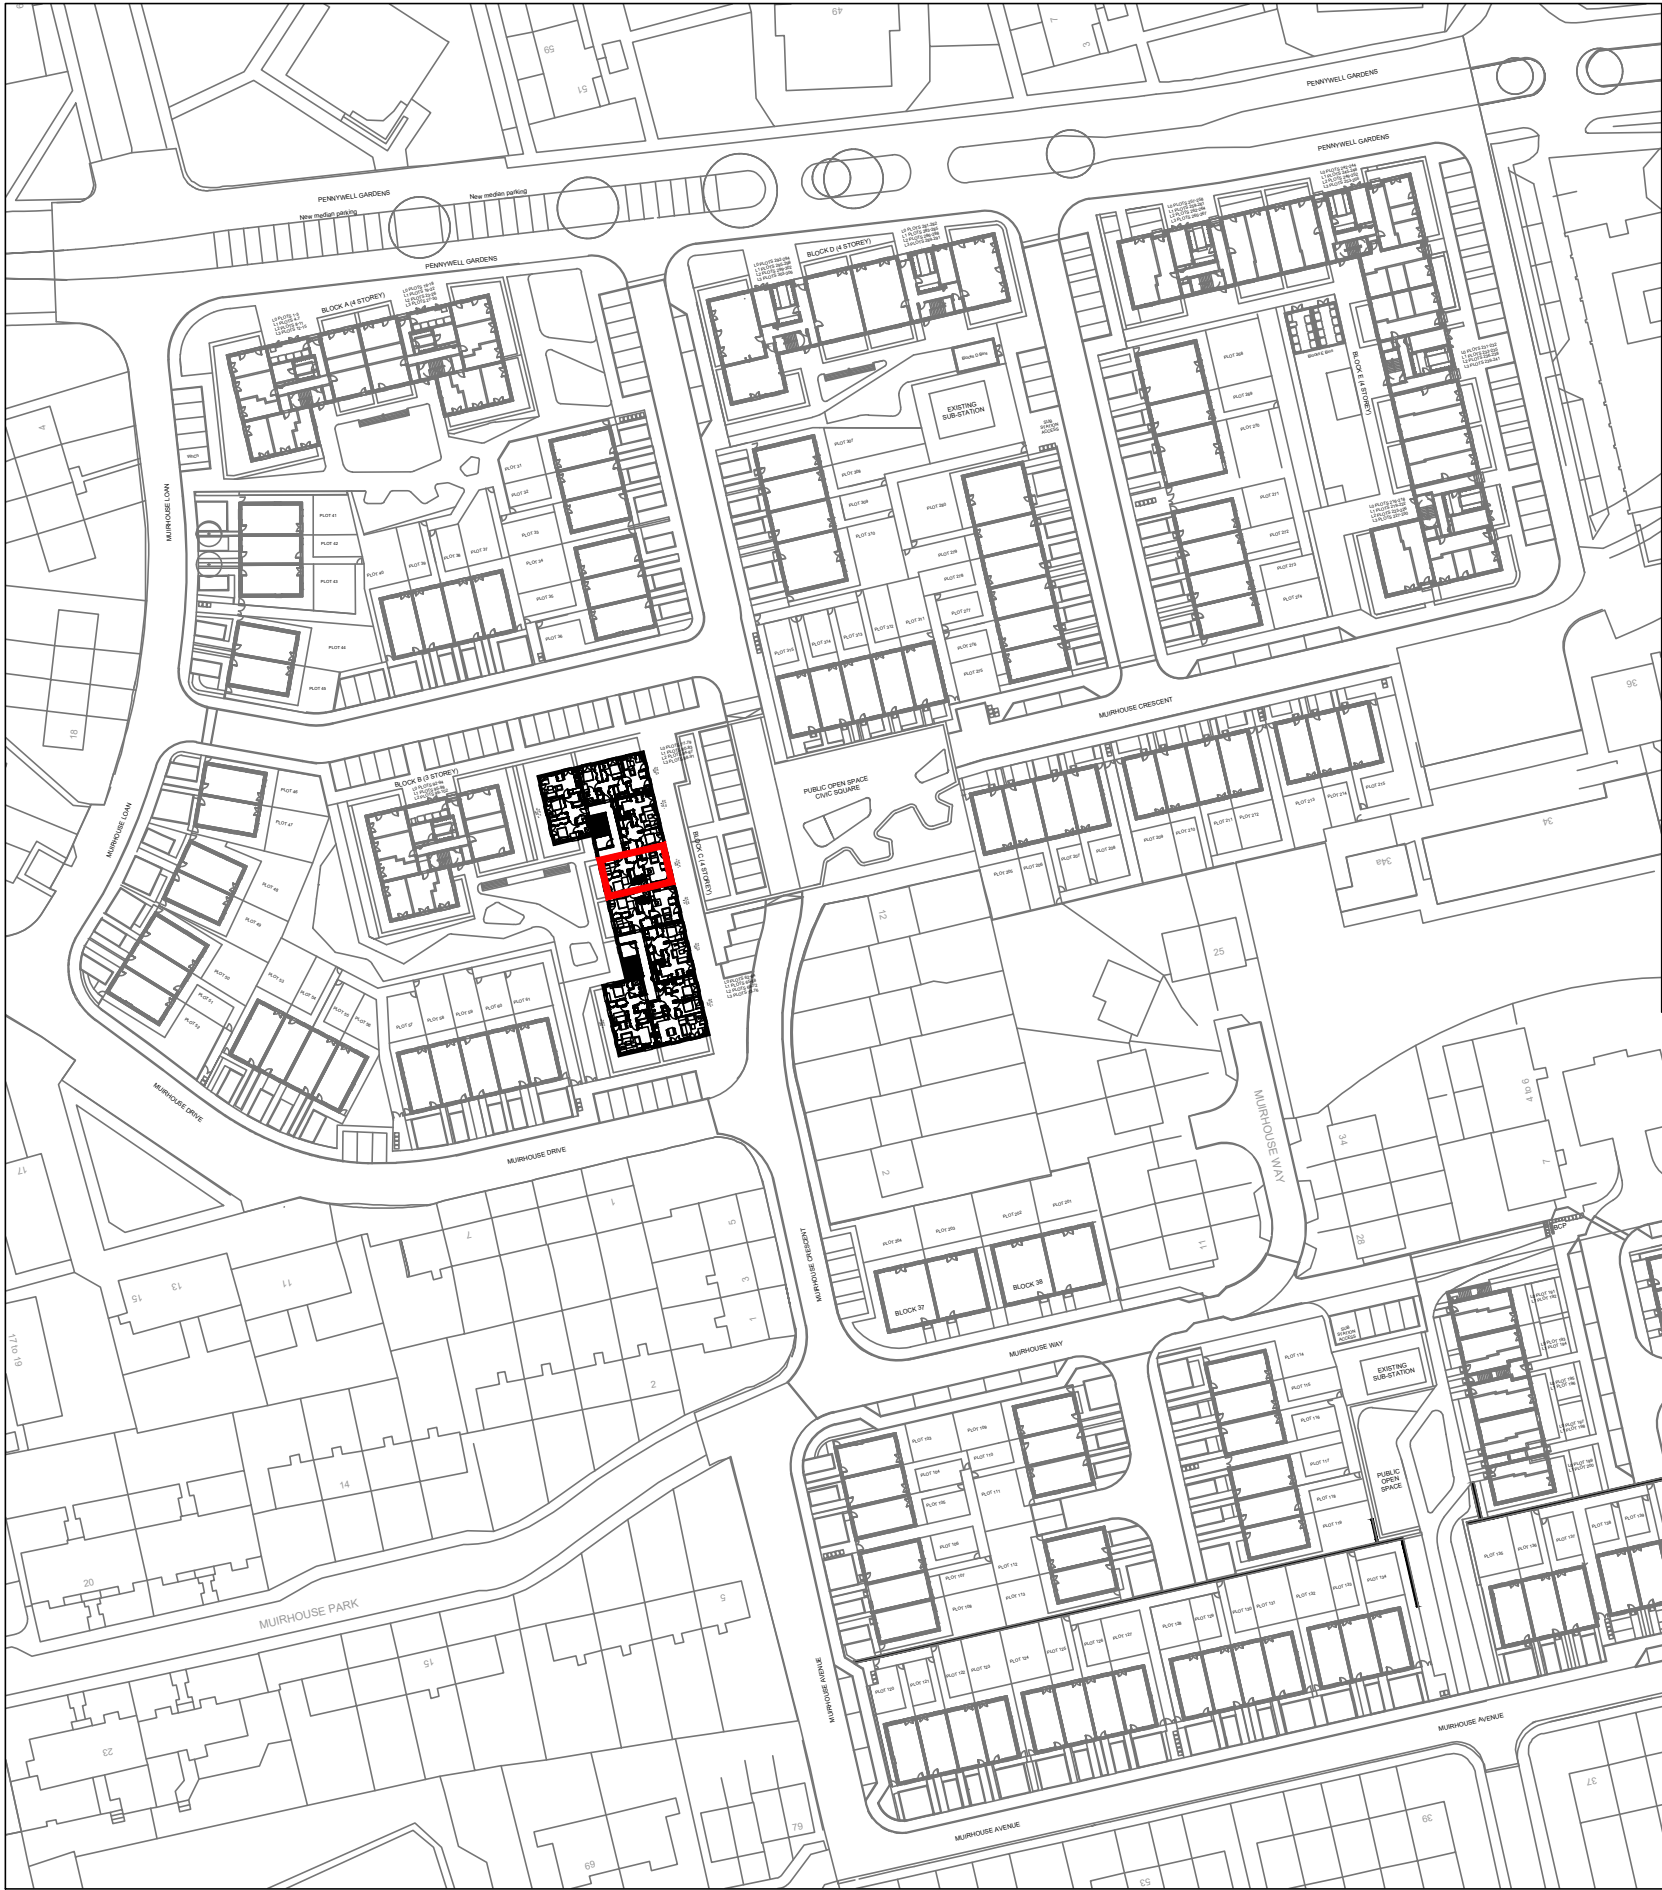


Development Plan
1:500 at A3

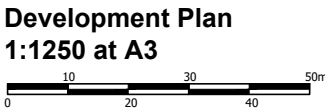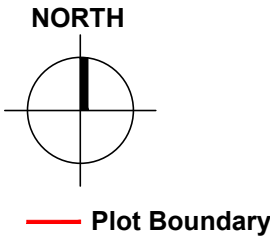

Development Plan
1:1250 at A3


Reproduced from the Ordnance Survey Map with the permission of the Controller of the HMSO. Crown Copyright Reserved. License No. 100019279.

**PENNYWELL PHASE 3 - BLOCK C - SECOND FLOOR
PLOT 84 TITLE PLAN**

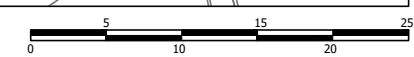


Development Plan

1:500 at A3

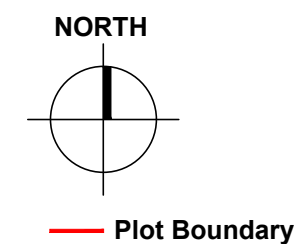



Development Plan 1:1250 at A3

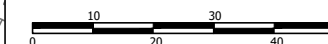

PENNYWELL PHASE 3 - BLOCK C - SECOND FLOOR PLOT 85 TITLE PLAN



Development Plan
1:500 at A3

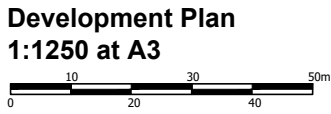
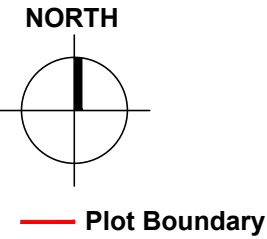


Development Plan
1:1250 at A3

PENNYWELL PHASE 3 - BLOCK C - SECOND FLOOR PLOT 86 TITLE PLAN





Development Plan
1:500 at A3

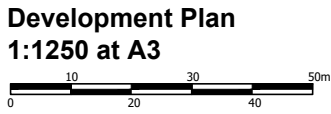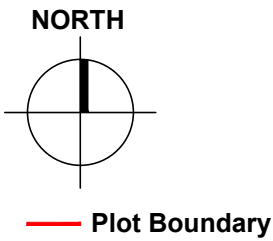


Development Plan
1:1250 at A3

PENNYWELL PHASE 3 - BLOCK C - SECOND FLOOR PLOT 87 TITLE PLAN

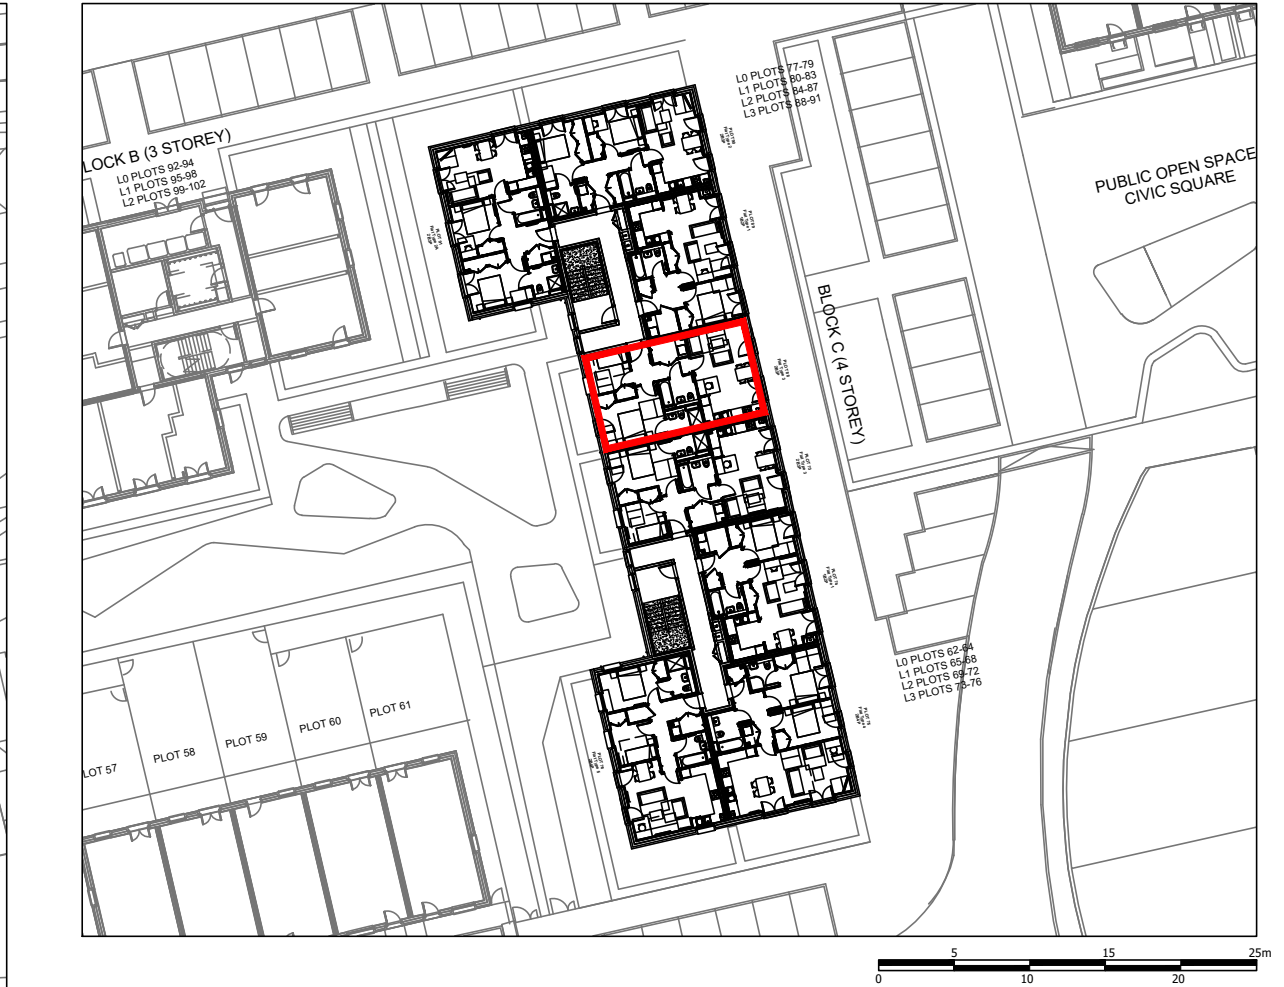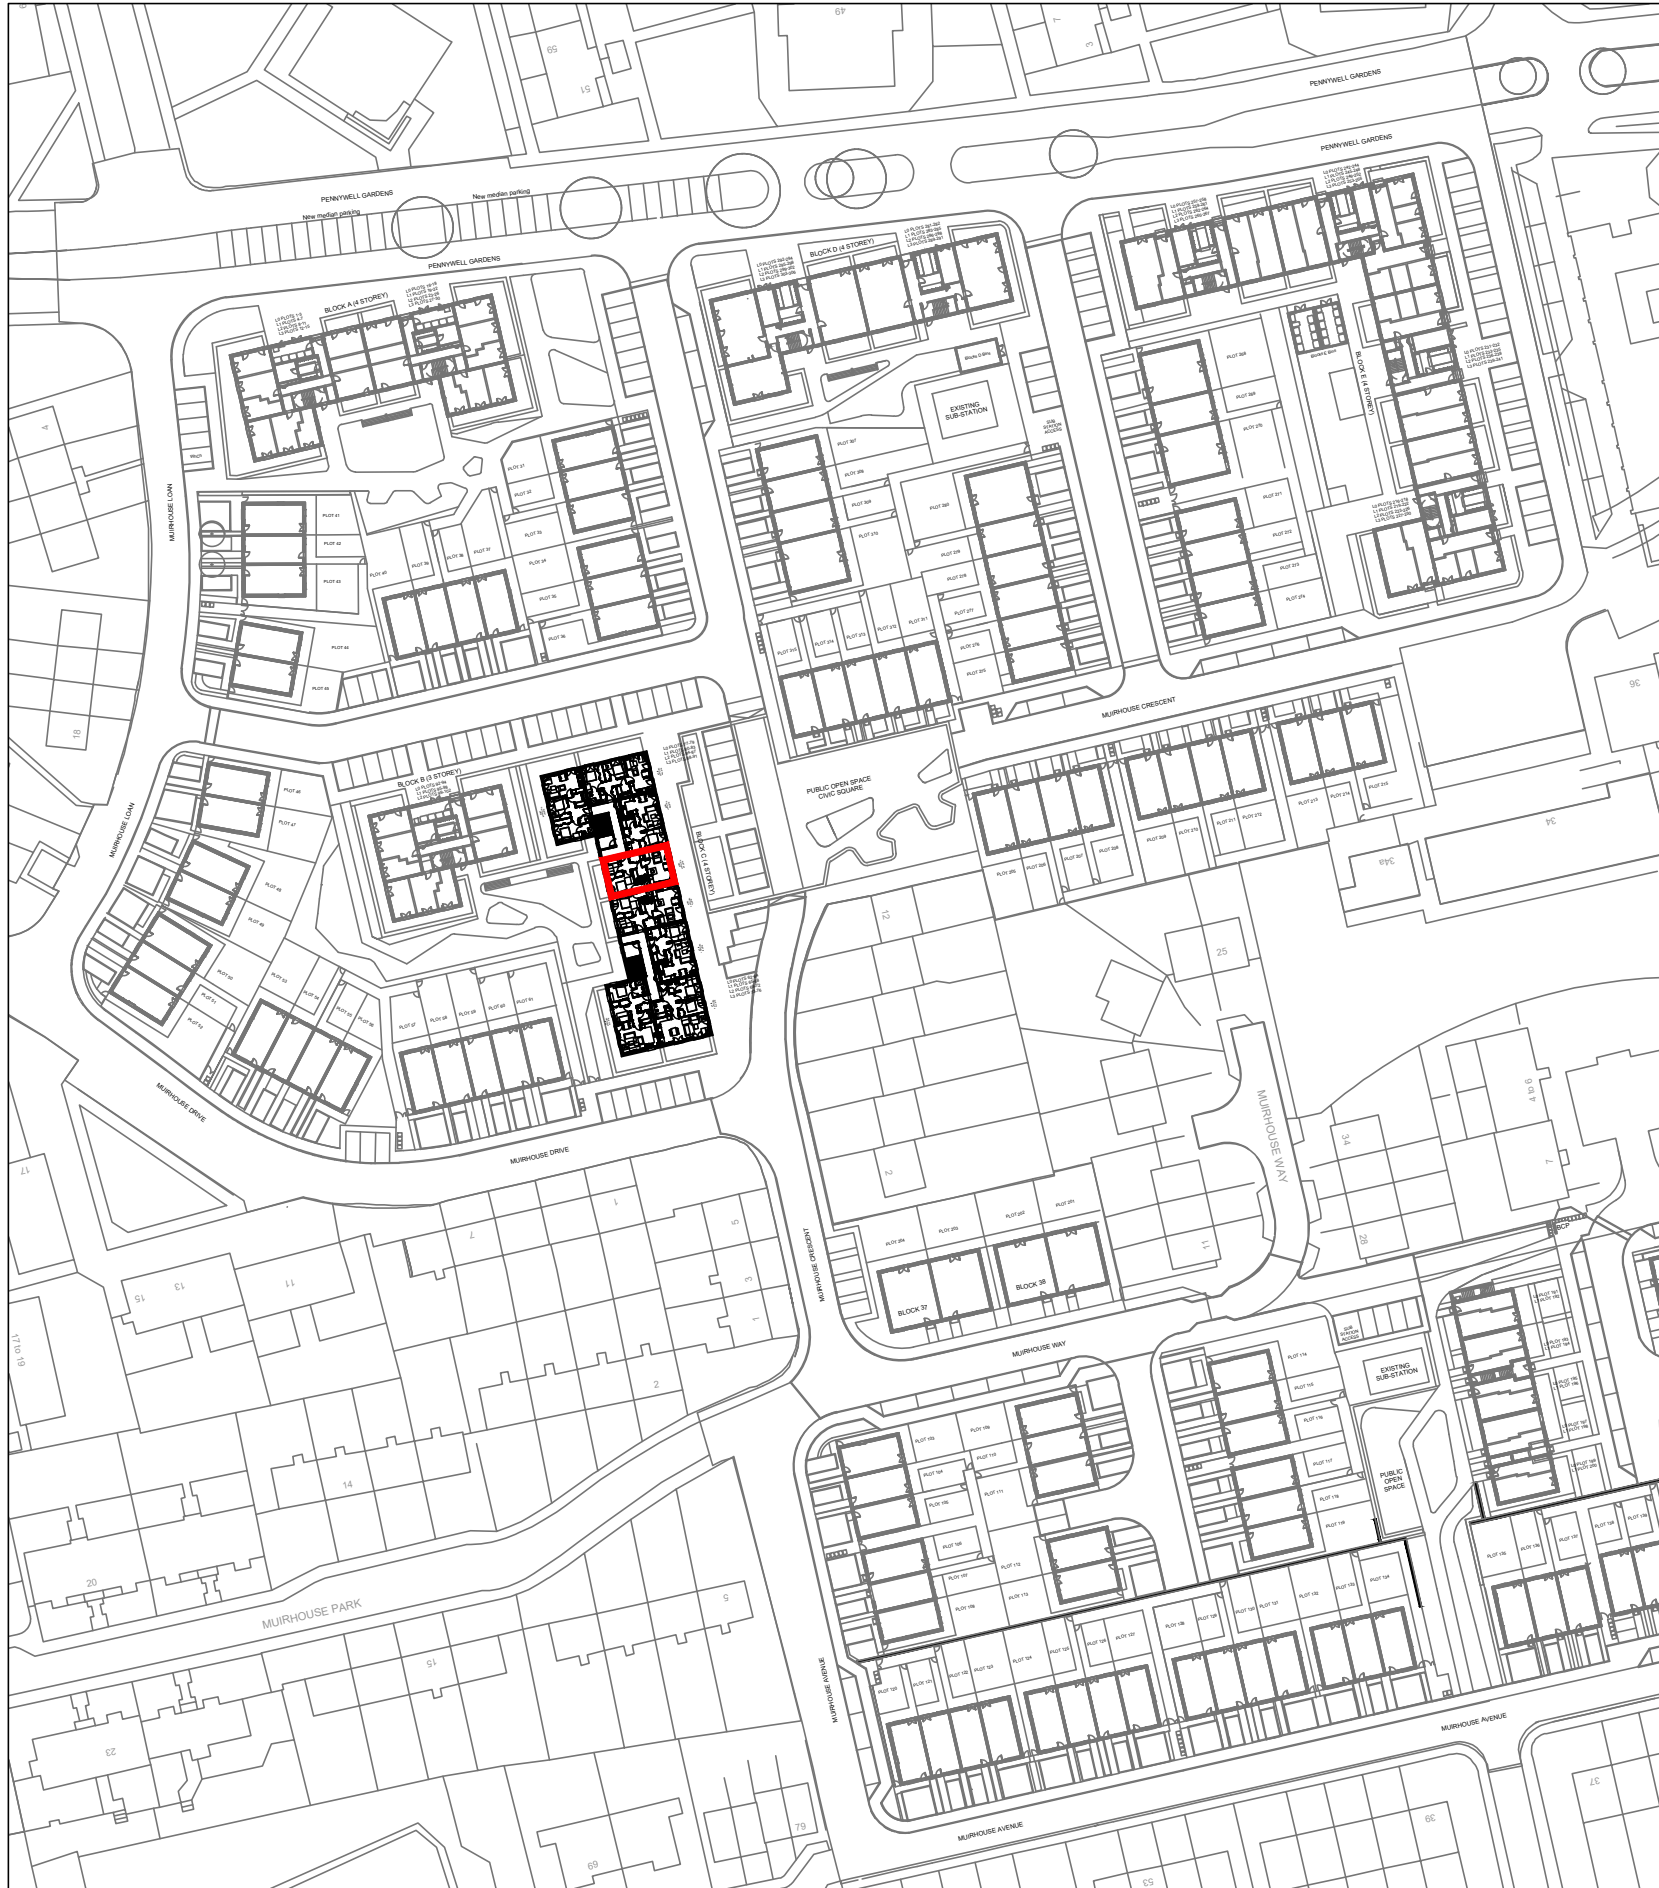


Development Plan
1:500 at A3

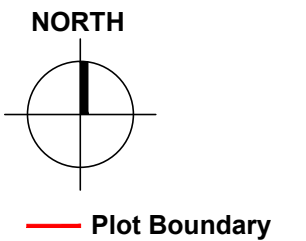


Development Plan
1:1250 at A3

PENNYWELL PHASE 3 - BLOCK C - THIRD FLOOR PLOT 88 TITLE PLAN

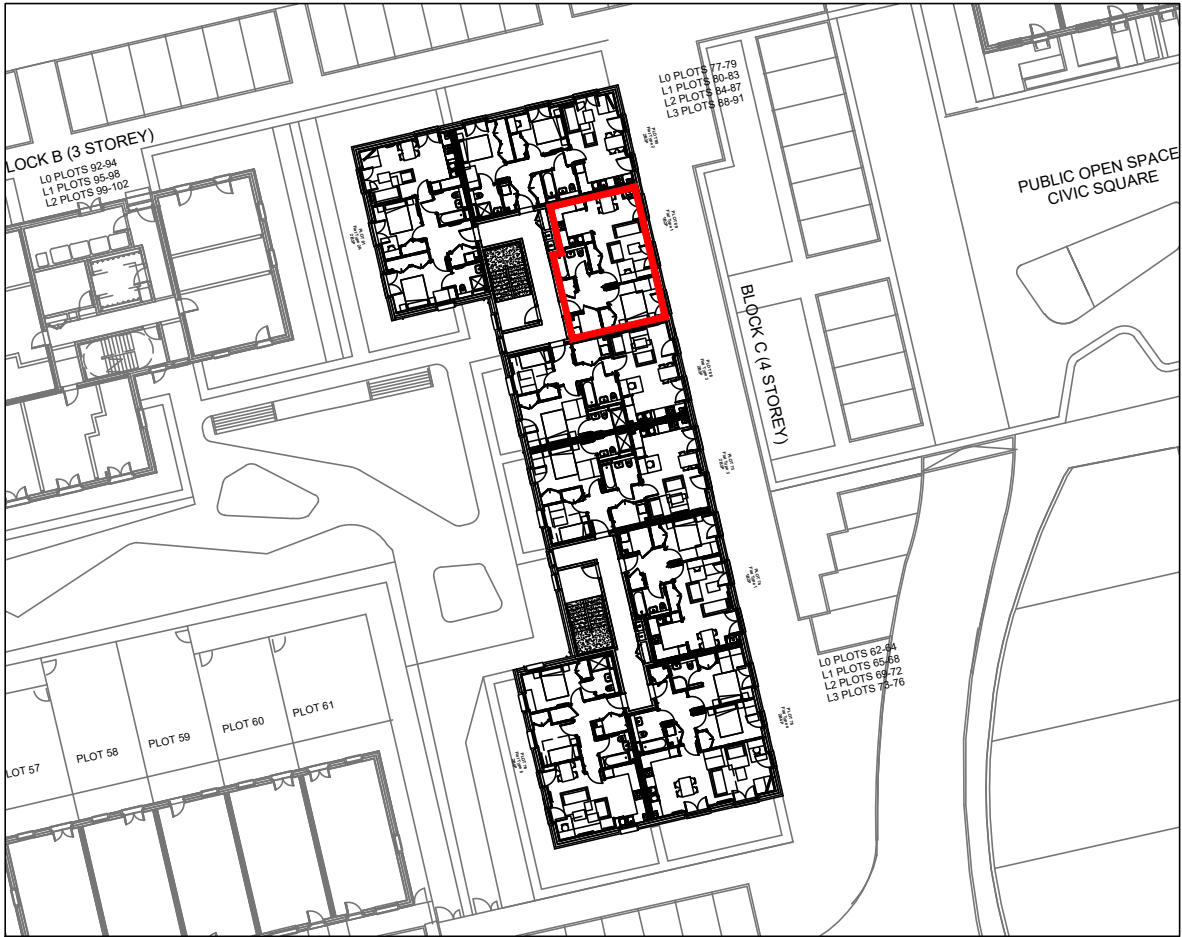

Development Plan
1:500 at A3

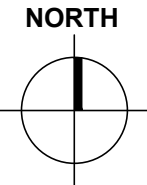

Plot Boundary



Development Plan
1:1250 at A3



PENNYWELL PHASE 3 - BLOCK C - THIRD FLOOR PLOT 89 TITLE PLAN



Development Plan
1:500 at A3

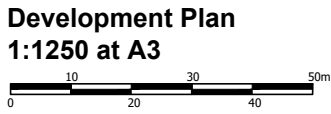
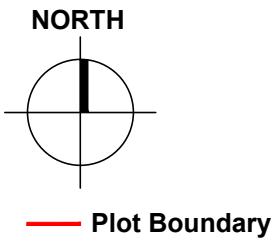


Development Plan
1:1250 at A3

PENNYWELL PHASE 3 - BLOCK C - THIRD FLOOR PLOT 90 TITLE PLAN



Development Plan
1:500 at A3

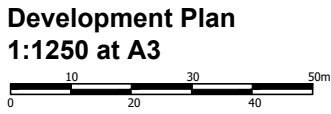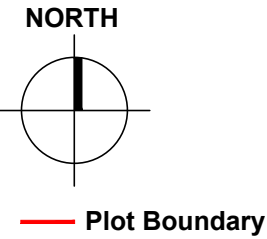

Development Plan
1:1250 at A3

PENNYWELL PHASE 3 - BLOCK C - THIRD FLOOR PLOT 91 TITLE PLAN