

733900m

733900m

733800m

733800m


733700m

733700m

338000m

338100m

338300m

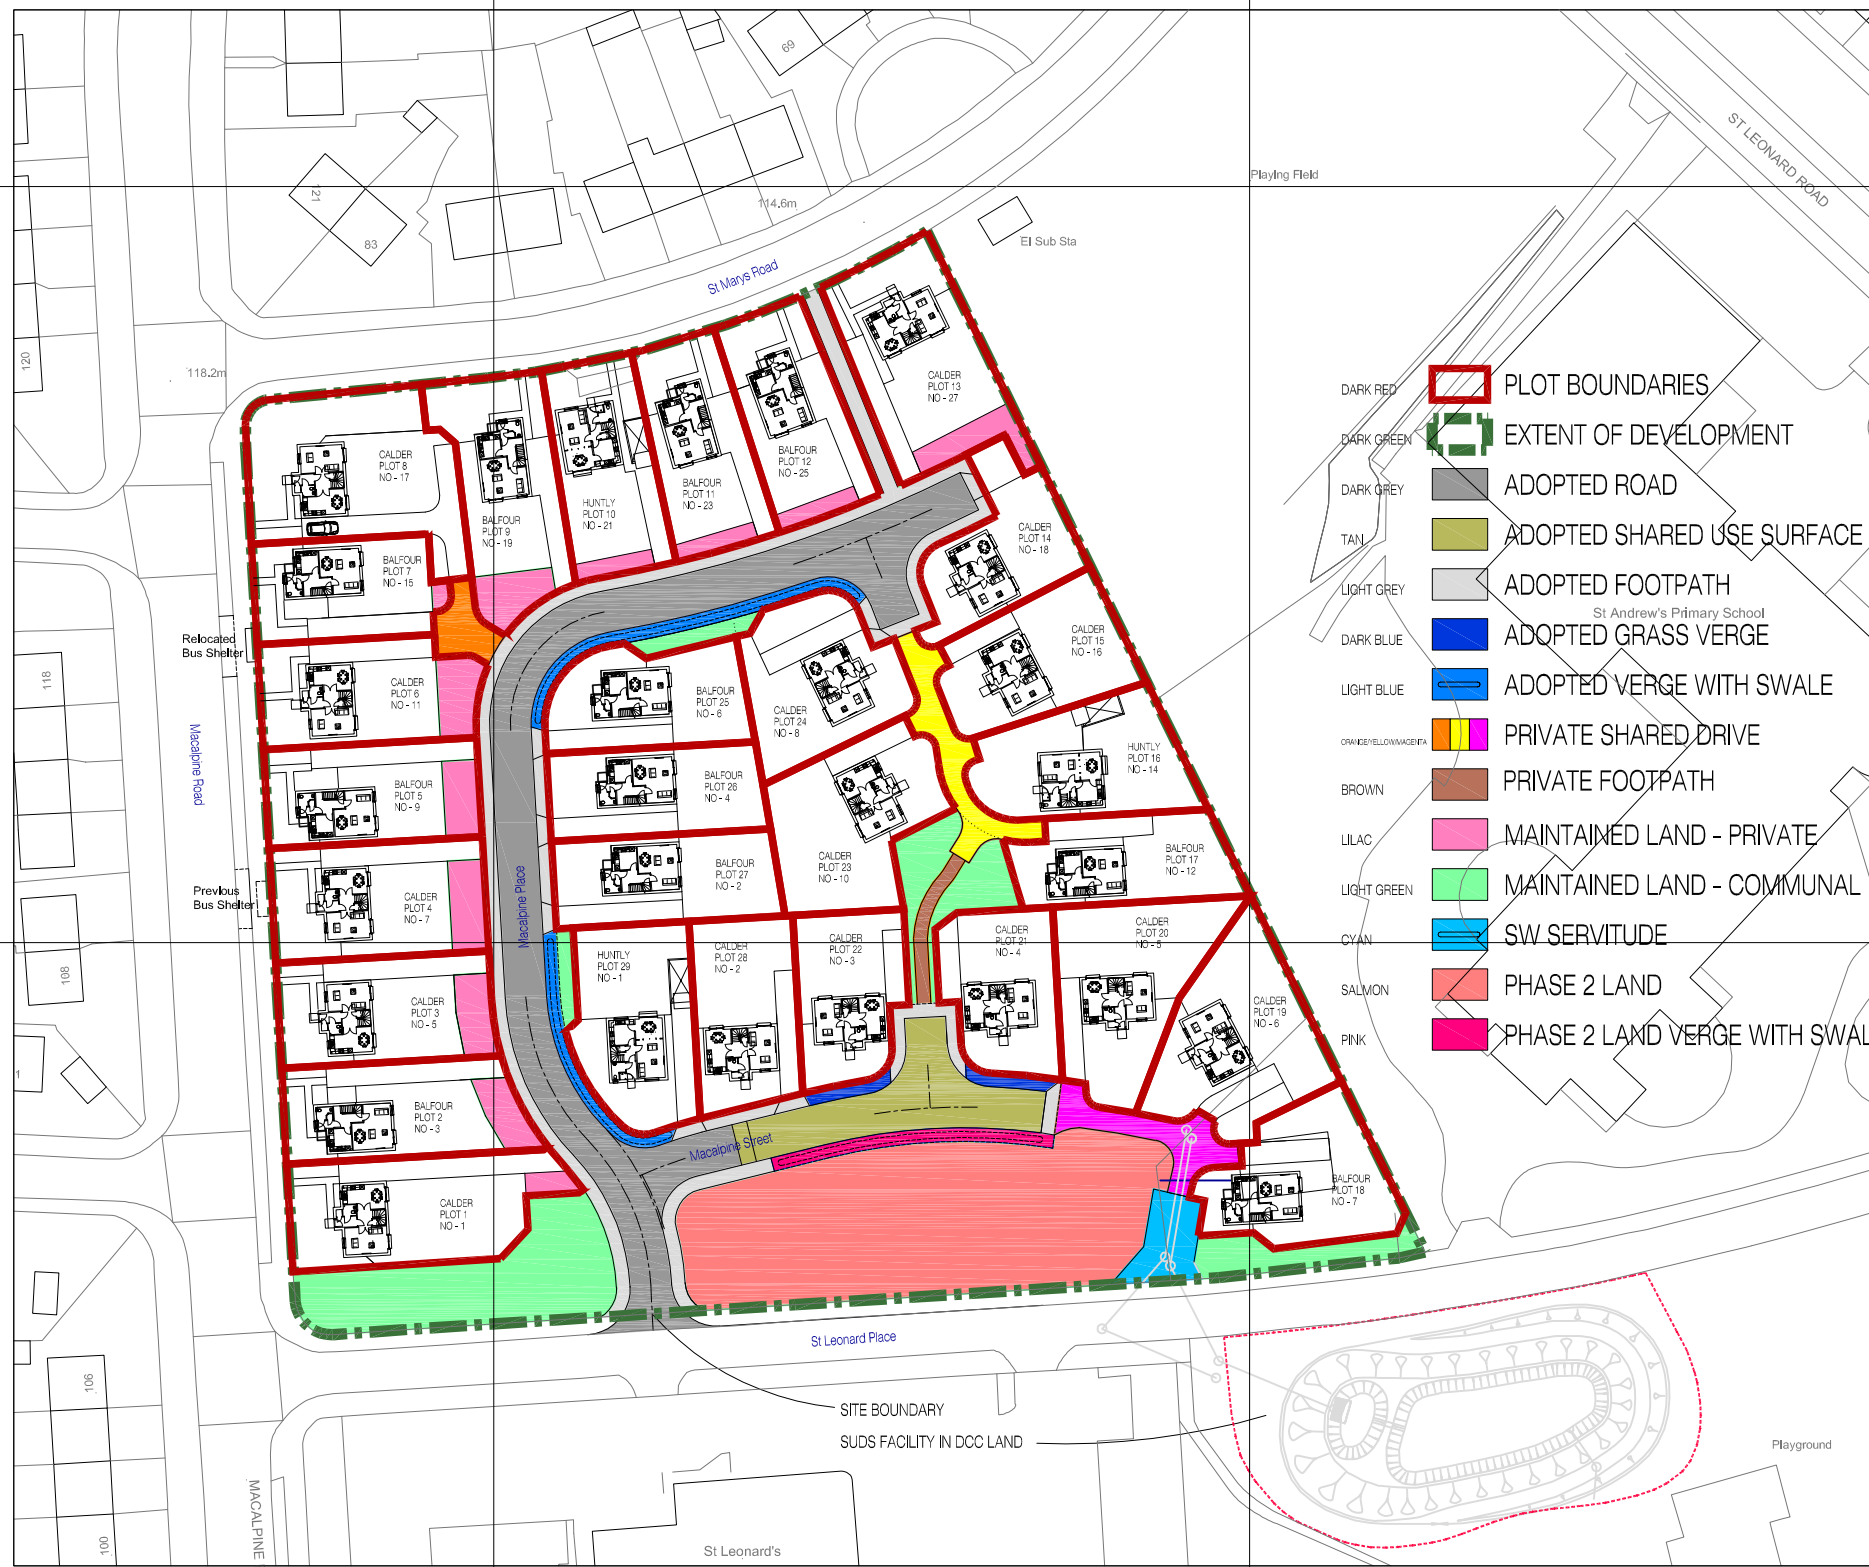


The development registered under title ANG82202 and plots 1 to 29 within
 have been DPA approved by:
D MacDonald - 15/11/2021

David MacDonald (DPA Officer)

©Crown Copyright. All rights reserved. Licence no. 100051661

FORMER MACALPINE ROAD PRIMARY SCHOOL SITE - DUNDEE

REGISTERS OF SCOTLAND - DEED OF CONDITIONS PLAN

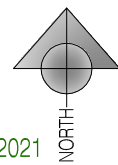

19/07/2021