


The Development registered under title LAN213435 and 1, 3 & 5
 Glen Street within have been DPA approved by:
Craig McFadden - 26 September 2022
 Craig McFadden (DPA Officer)

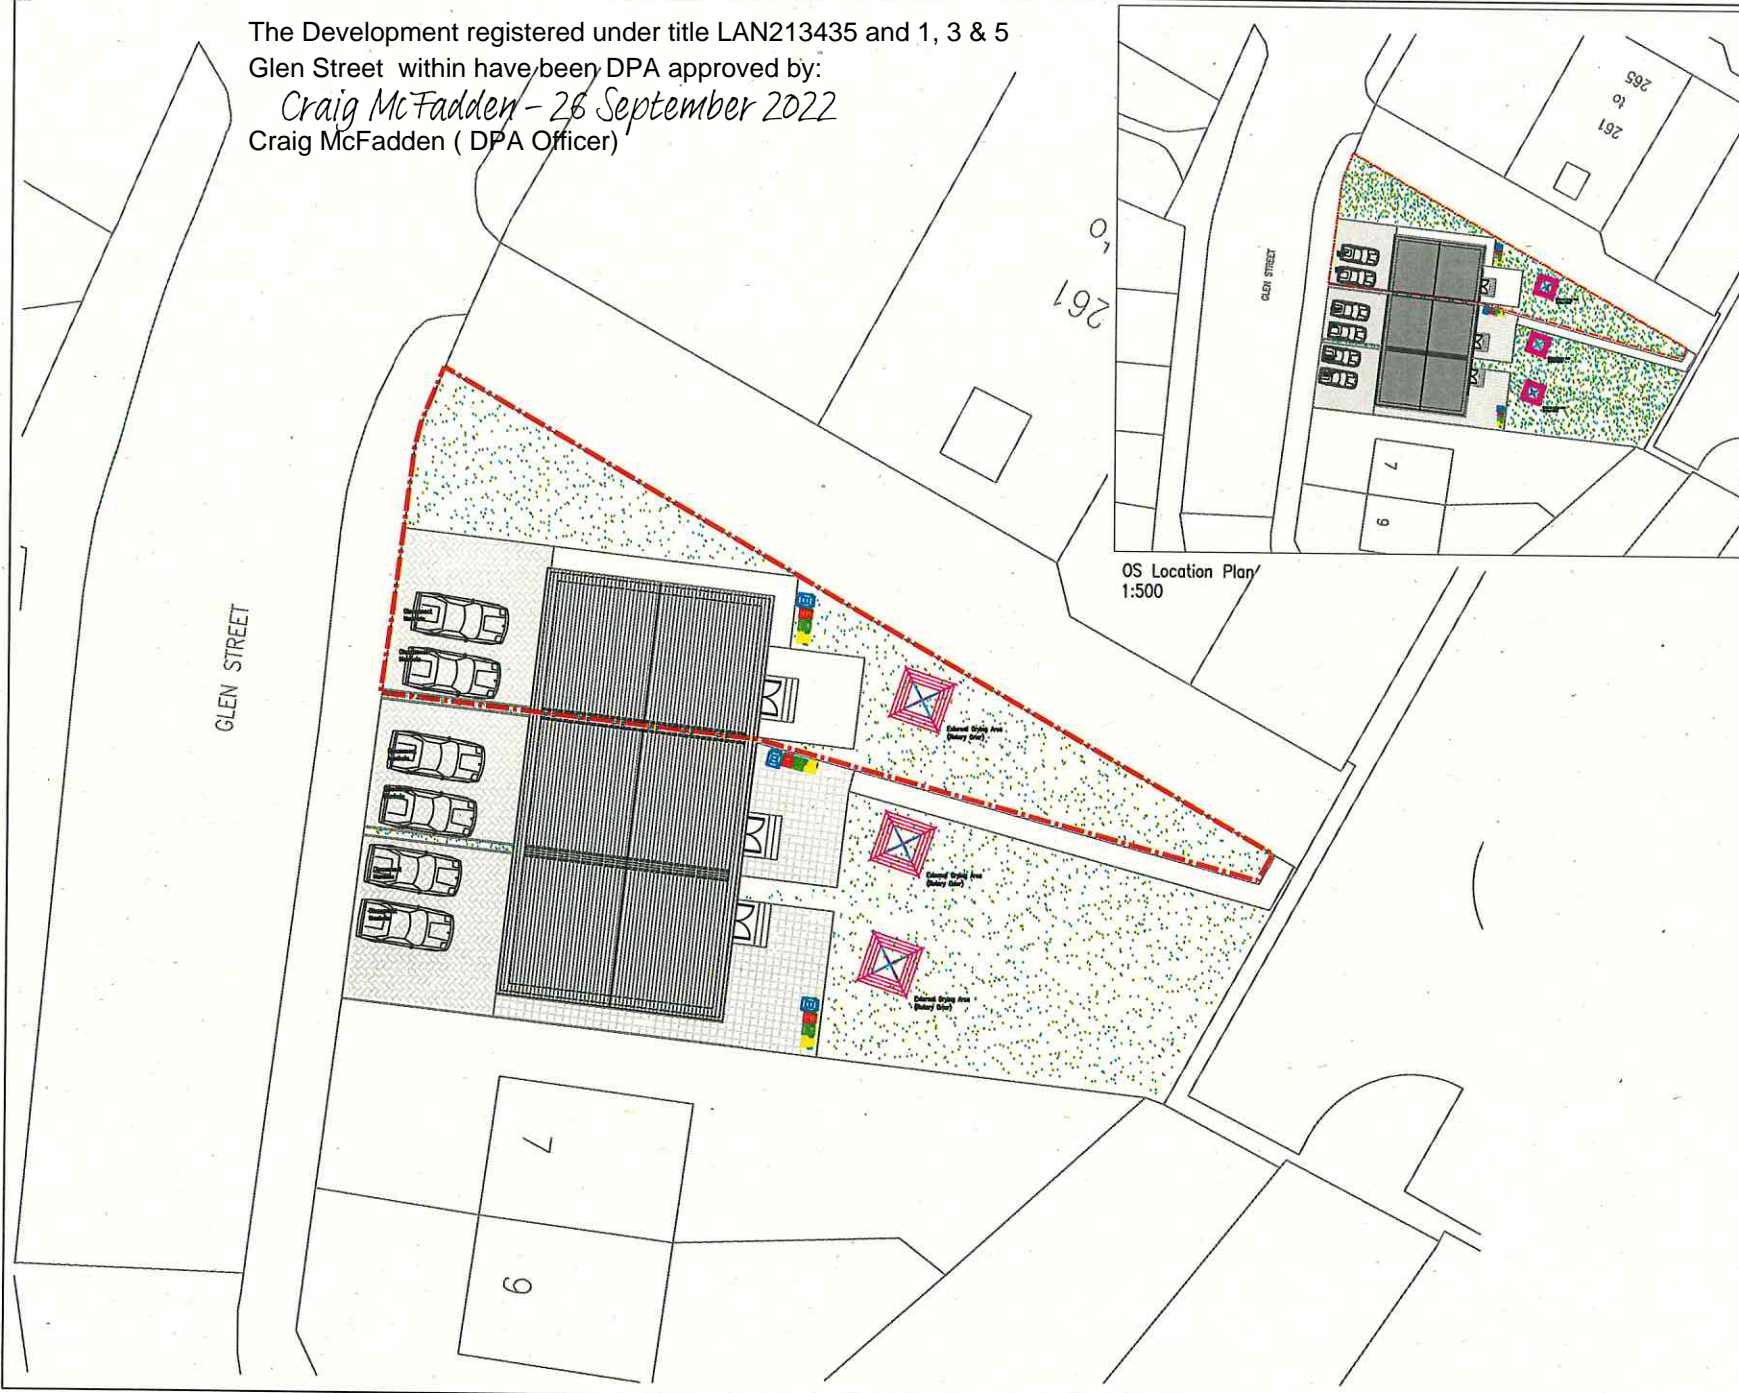

- GENERAL NOTES:
1. This drawing is to be read in conjunction with all relevant engineer's drawings and specification.
 2. All dimensions are in millimetres unless stated otherwise.
 3. The contractor is to verify all dimensions on site and is responsible for the accurate setting-out.
 4. Do not scale from this drawing, all sizes scaled from this drawing will be approximate and should be checked on site by the user, if in doubt ask.

Rev	Description	By	Date
1 Glen Street Cambuslang Glasgow G72 8UR			

Fue Plan.

Proj No.	Org No.	Rev	Date
1001	100	-	Nov 21



Westerpark Designs Ltd
 International House
 Suite 1/13
 Stanley Boulevard
 Hamilton Int Tech Park
 Hamilton
 G72 0BN
www.westerparkdesign.co.uk



- GENERAL NOTES:
1. This drawing is to be read in conjunction with all relevant engineer's drawings and specification.
 2. All dimensions are in millimetres unless stated otherwise.
 3. The contractor is to verify all dimensions on site and is responsible for the accurate setting-out.
 4. do not scale from this drawing, all sizes scaled from this drawing will be approximate and should be checked on site by the user, if in doubt ask.

OS Location Plan
1:500

Rev	Description	By	Date
1	3 Glen Street Combustion Glasgow G72 8UR		

Proj No.	Des No.	Rev	Date
1001	101	-	Nov 21

Project Title
Drawing Title

Fue Plan.



Westerpark Designs Ltd
International House
Suite 1/J3
Stanley Boulevard
Hamilton Int Tech Park
Hamilton
G72 0BN
www.westerparkdesign.co.uk



- GENERAL NOTES:
1. This drawing is to be read in conjunction with all relevant engineer's drawings and specification.
 2. All dimensions are in millimetres unless stated otherwise.
 3. The contractor is to verify all dimensions on site and is responsible for the accurate setting-out.
 4. do not scale from this drawing, all sizes scaled from this drawing will be approximate and should be checked on site by the user, if in doubt ask.

Rev	Description	By	Date
	5 Glen Street Cambuslang Glasgow G72 8UR		

Fue Plan.

Proj No.	Org No.	Rev	Date
1001		102	Nov 21

Westerpark Designs Ltd
 International House
 Suite 1/13
 Stanley Boulevard
 Hamilton Int Tech Park
 Hamilton
 G72 0BN
www.westerparkdesign.co.uk