


KEY PLAN  
1:2000


The development registered under title  
GLA238015 and plots 1 to 36 within  
have been DPA approved by:

D MacDonald - 31/01/2023


David MacDonald (DPA Officer)

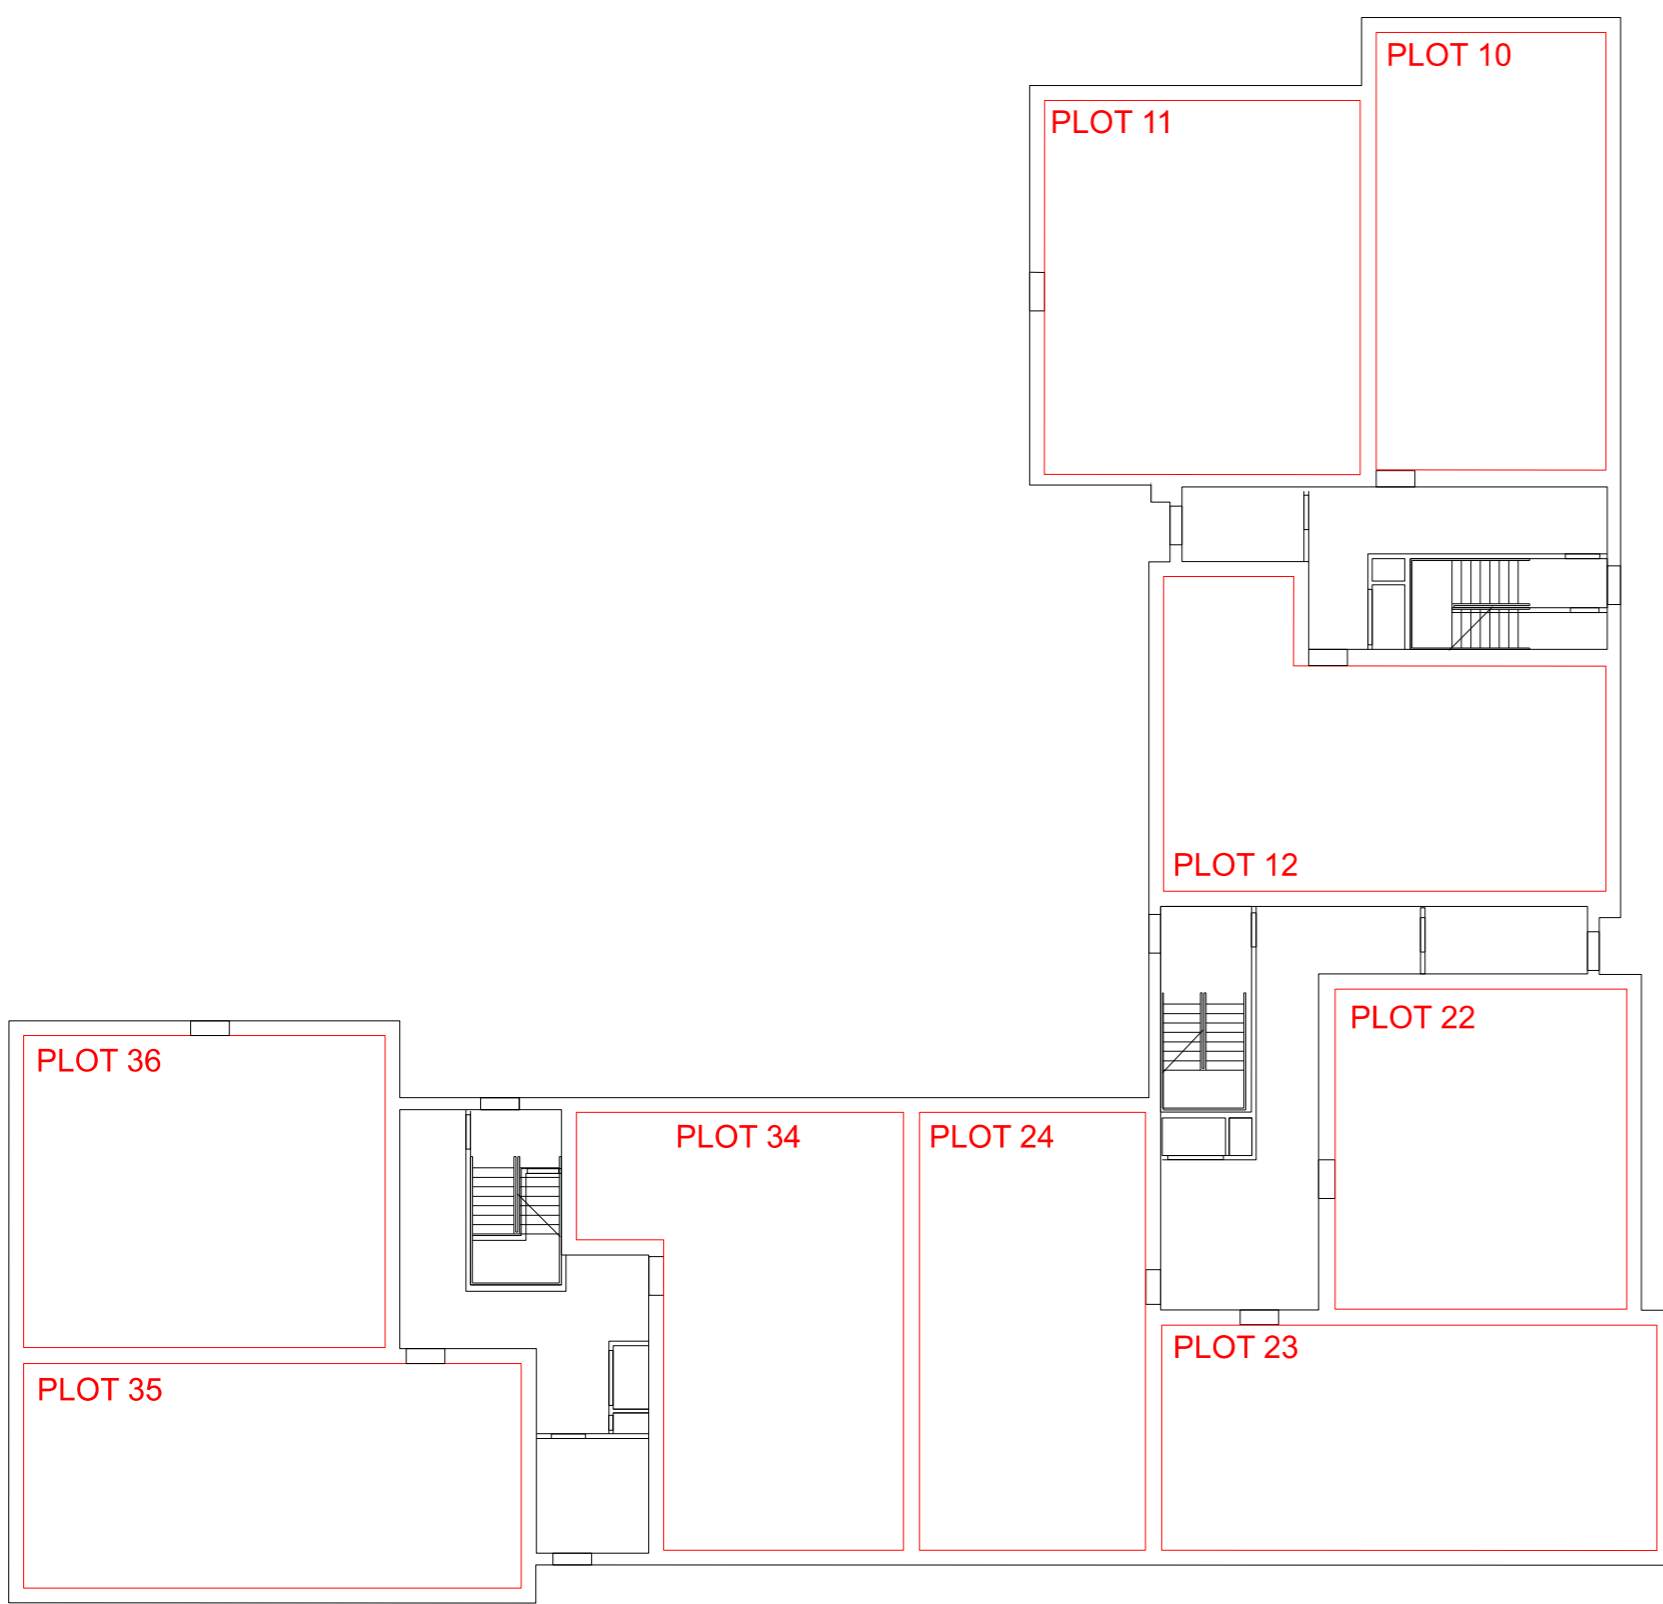



THIRD FLOOR  
1:200

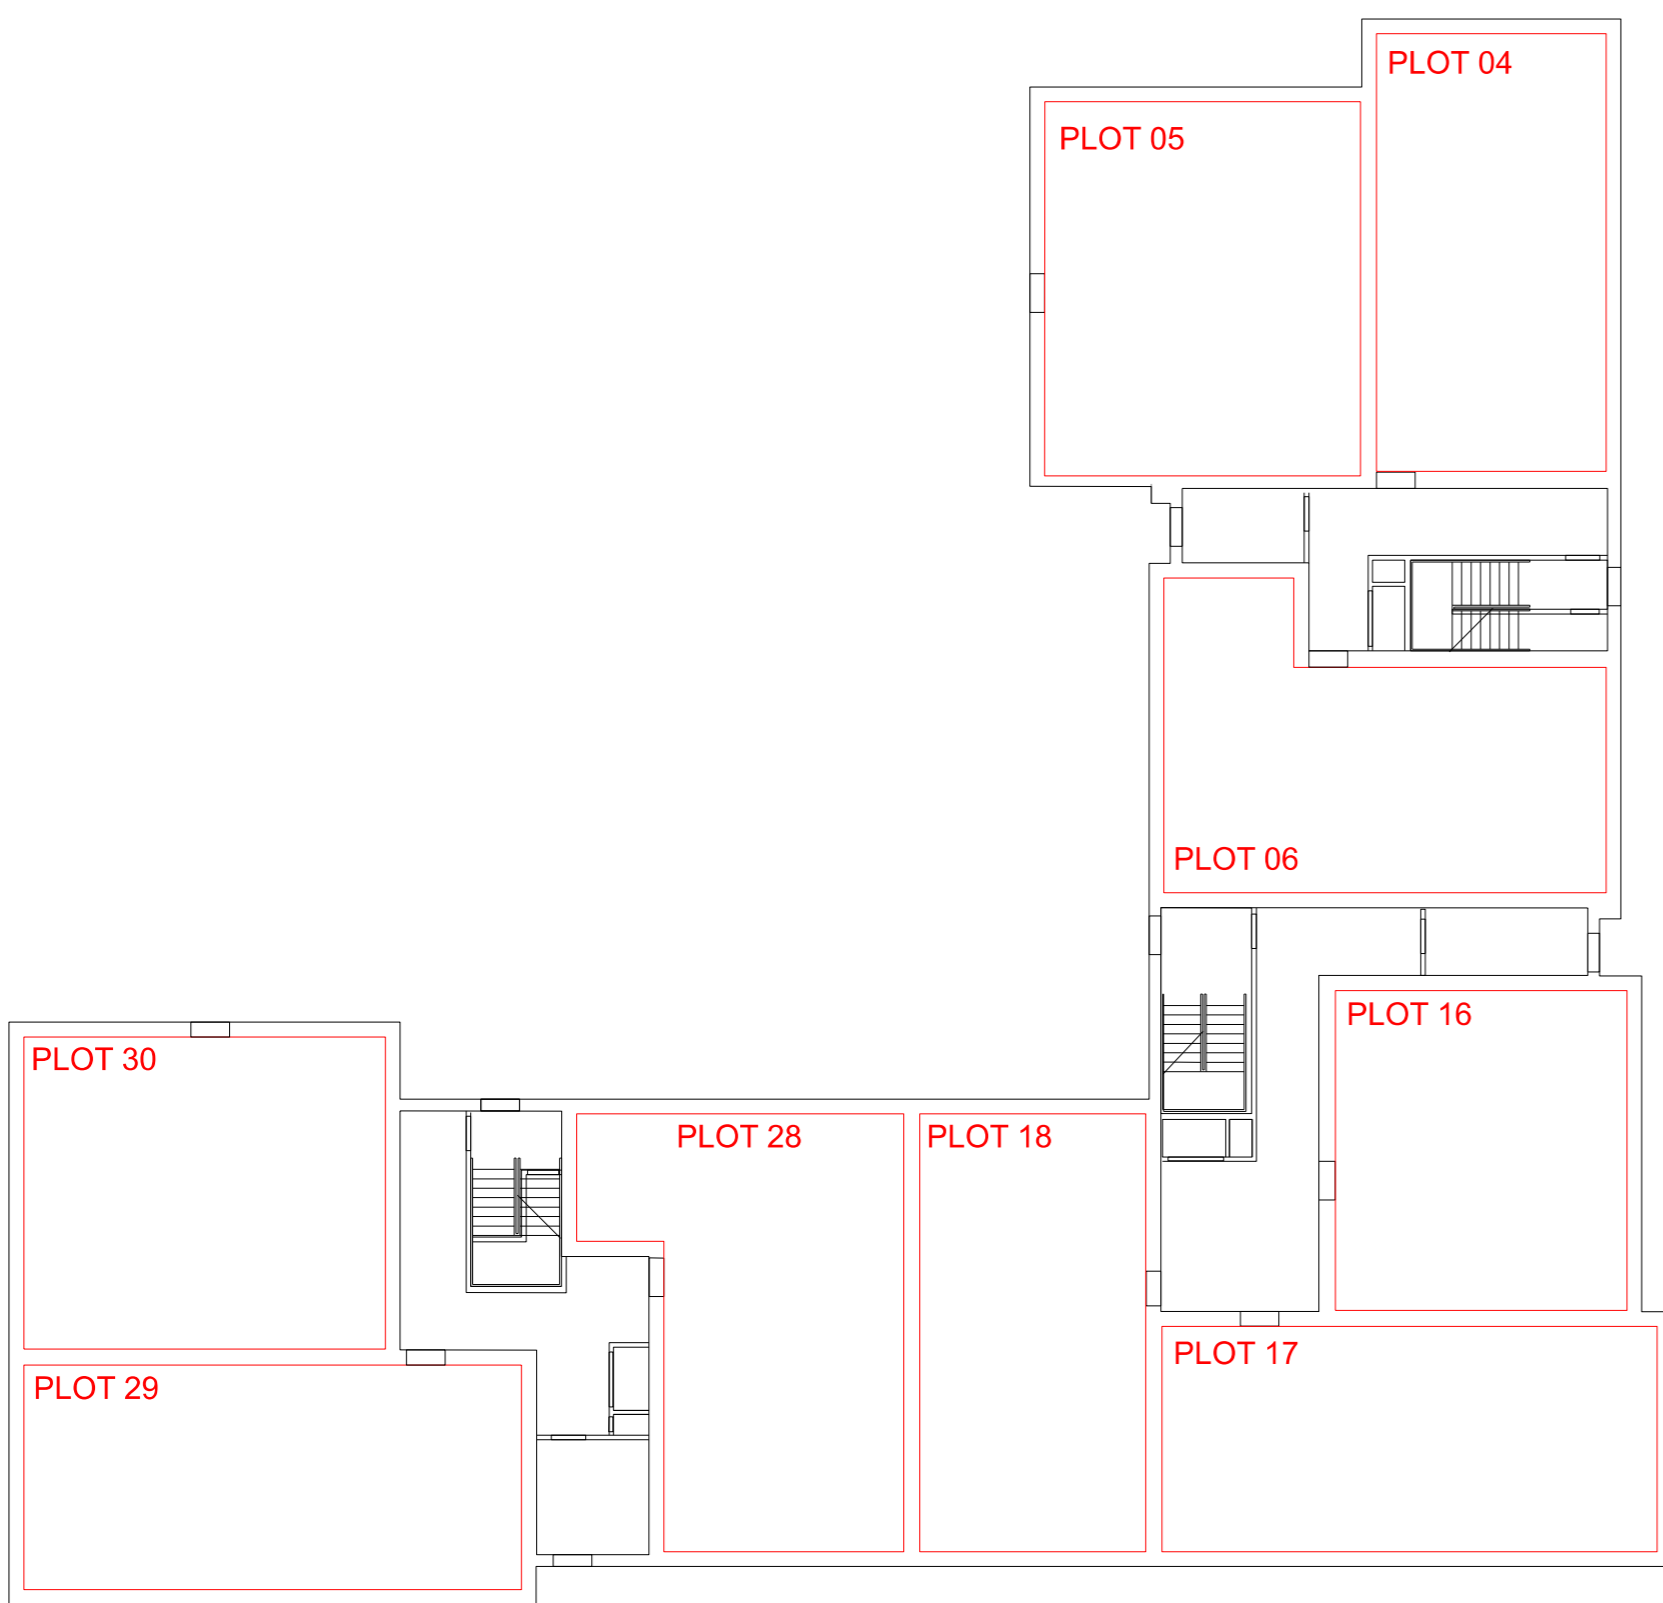

FIRST FLOOR  
1:200

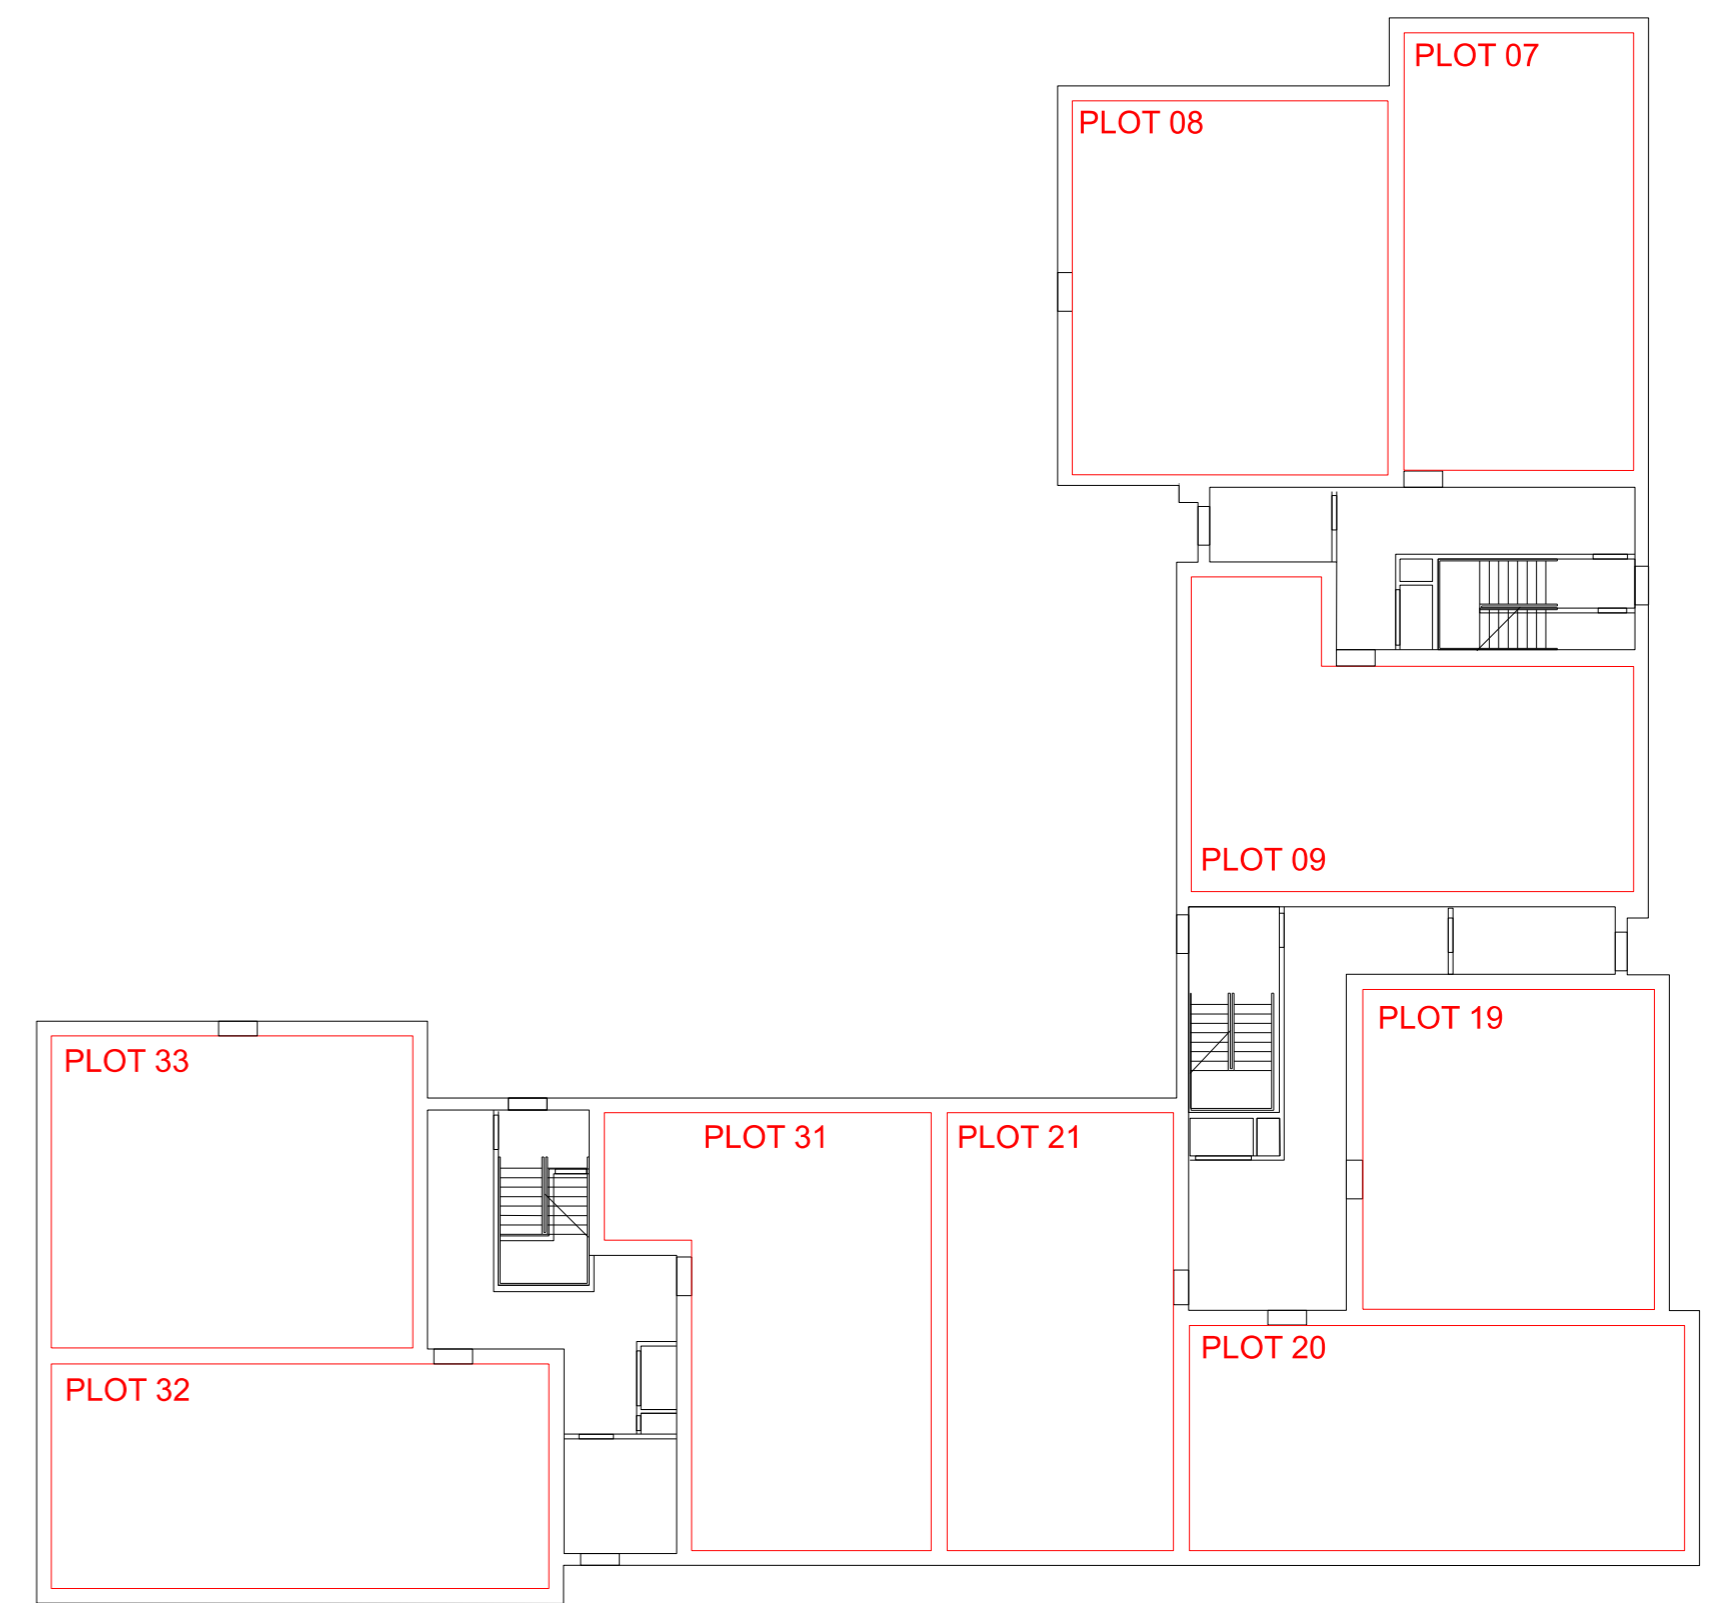


SECOND FLOOR  
1:200

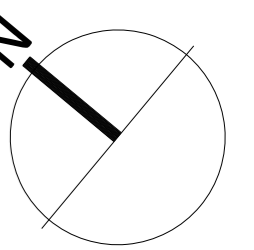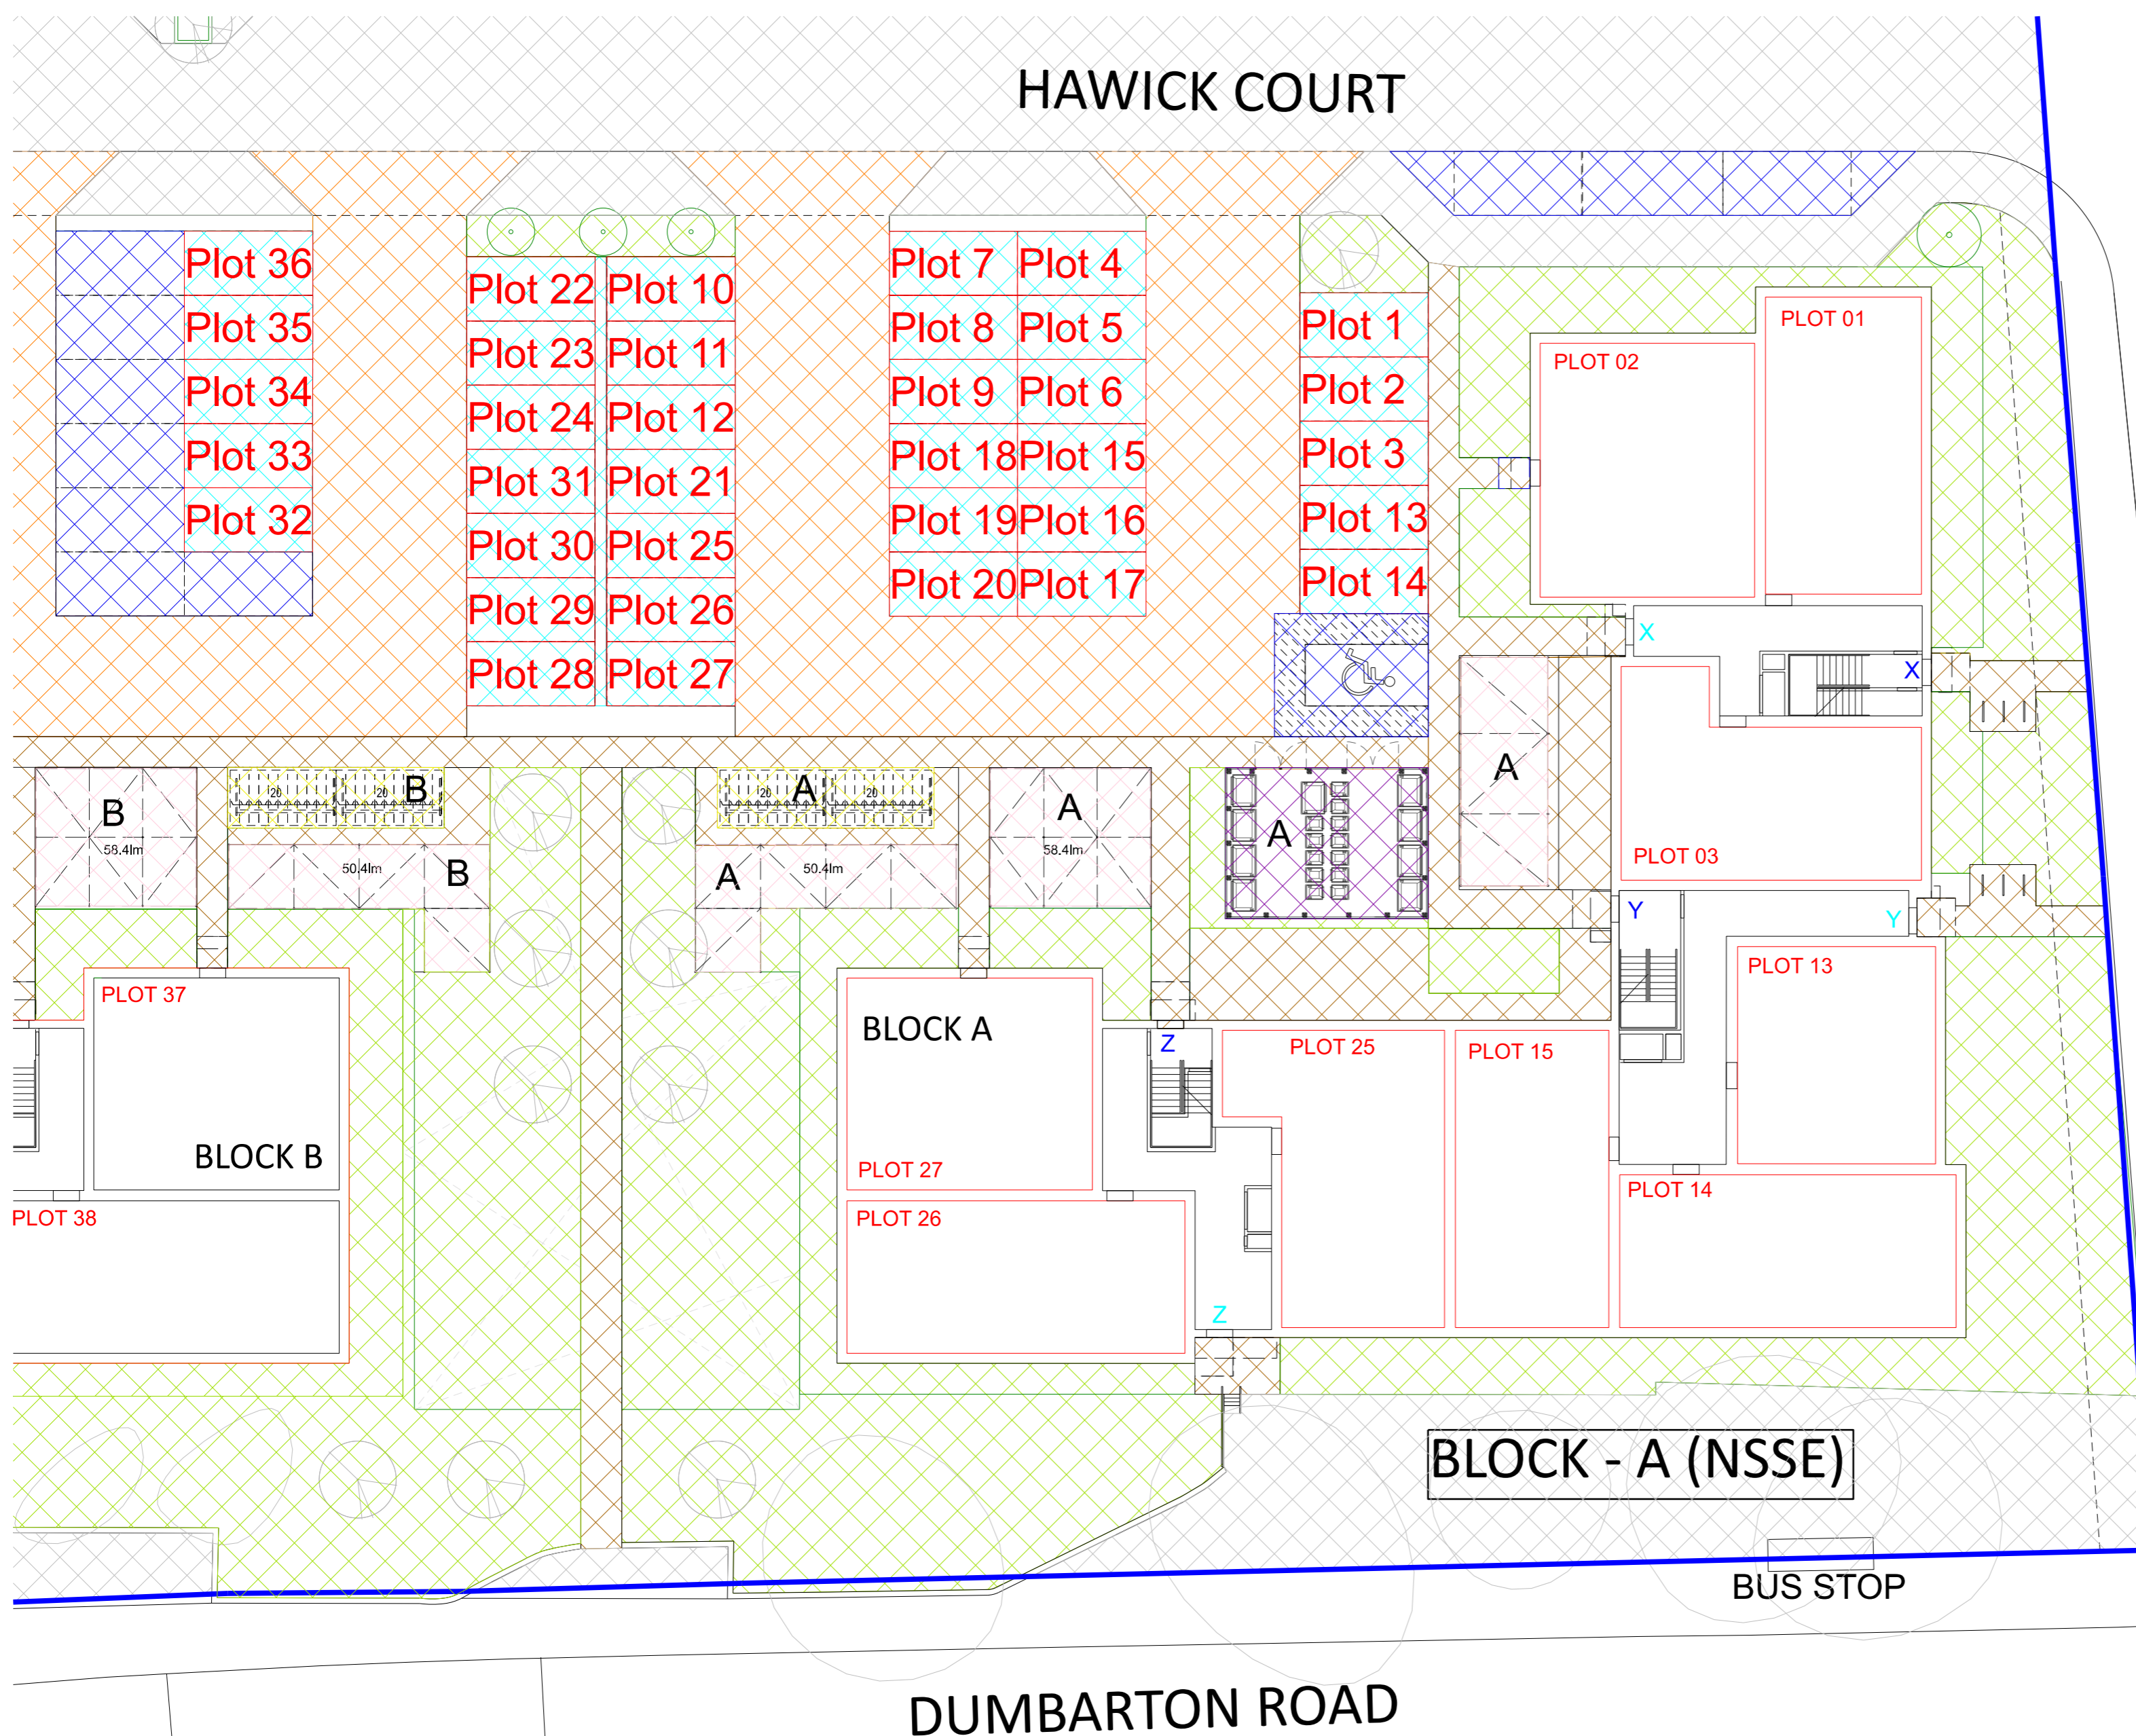

APPLICABLE REGULATIONS  
CDM 2015 & HASAW ACT 1974 (and all amendments) -  
Applied at all times.  
Working at Height Regs 2005 - Applied at all times.  
Workplace (Health, Safety and Welfare) Regs 1992 -  
Applied at all times.  
Control of Asbestos Regs 2012 - Applied at all times.

Notes

Rev	Description	Date	Issued
A	Comments from solicitor addressed	05/09/22	EP
B	Further comments from solicitor	31/10/22	EP
C	Plot number annotations added.	16/11/22	FF
D	Further comments from solicitor addressed	23/11/22	FF

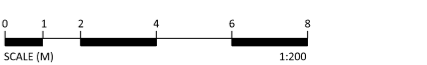

51 St Vincent Crescent  
Glasgow  
G3 8NQ  
T 0141 221 6834  
E mast@mastarchitects.co.uk  
W mastarchitects.co.uk



MASTARCH Ltd trading as MAST Architects registered in  
Scotland, company number SC48111, whose registered  
office is at 51 St Vincent Crescent, Glasgow, G3 8NQ  
DO NOT SCALE FROM DRAWINGS  
All dimensions to be checked on site by the Contractor and  
any discrepancies to be notified to the Architect prior to  
works being commenced. Use figured dimensions only.  
© All Rights Reserved. Copyright in all documents and  
drawings prepared by MAST Architects and in any work  
executed from those documents and drawings shall remain  
the property of MAST Architects.

Client		
CCG (Scotland) Ltd		
Scale	Sheet Size	Job No.
1:200	A1	2998
Originator	Checked	Date
FF	EP	28/06/22
Project		
Hawick Street, Yoker		
Drawing Title		
BLOCK A PLOT DIAGRAM		
Drawing No.	Rev	
L(20)901	D	