


Polchraine

SERVICES	
	INCOMING WATER
	INCOMING POWER
	FOUL
	SURFACE WATER
	FUTURE DUCT WORK

Ordnance Survey (c) Crown Copyright 2018.
All rights reserved. Licence number 100022432
**PLAN AND BOUNDARIES BASED ON
ORDNANCE SURVEY MAP AND
INFORMATION PROVIDED**



The development registered under title
MOR16624 and plots 1 to 3 within
have been DPA approved by:
D MacDonald - 23/03/2023
David MacDonald (DPA Officer)

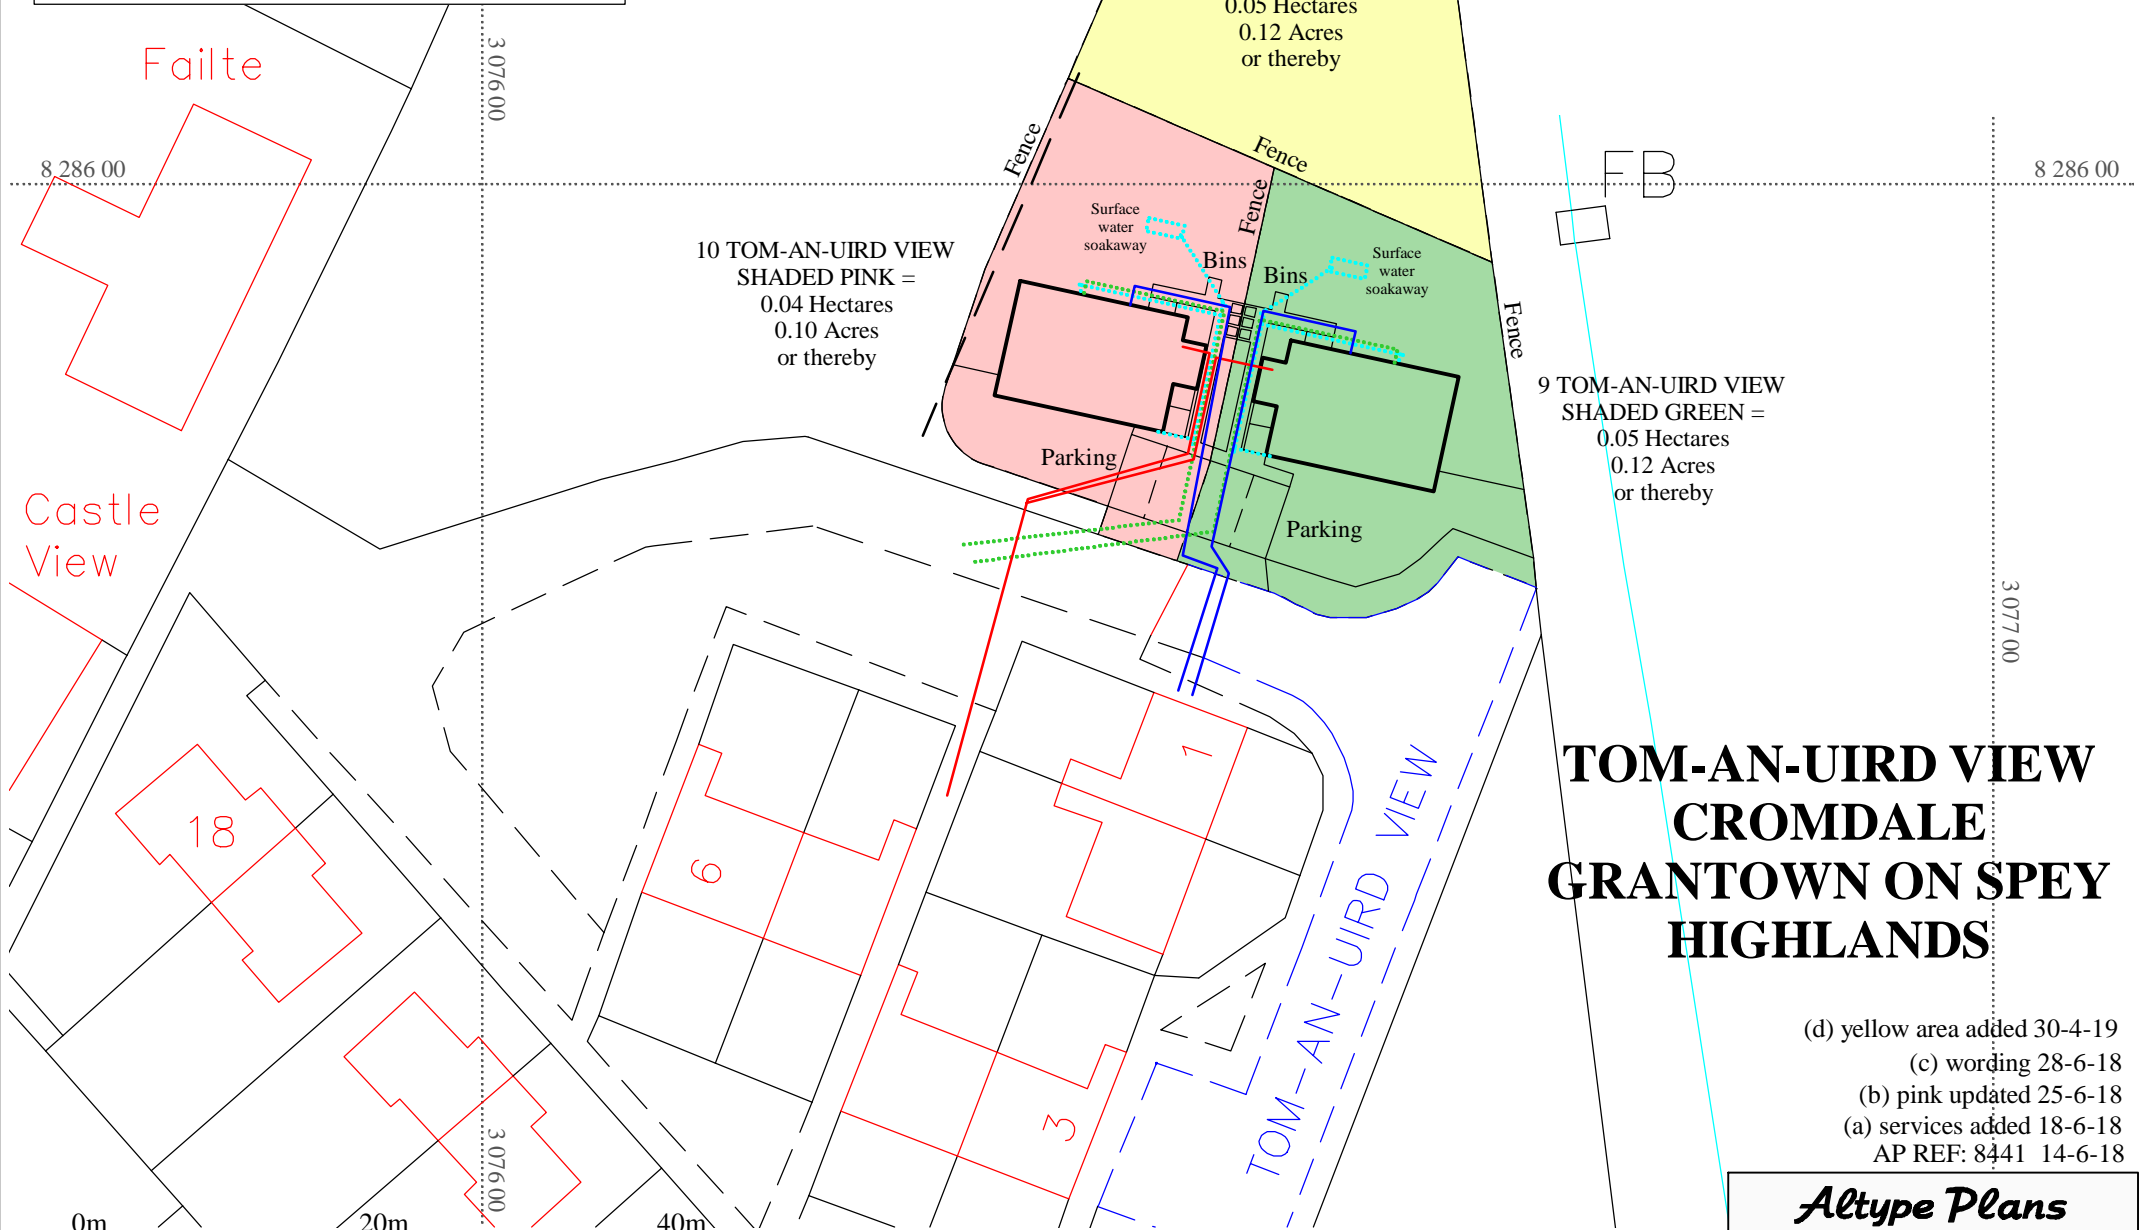

**TOM-AN-UIRD VIEW
CROMDALE
GRANTOWN ON SPEY
HIGHLANDS**

- (d) yellow area added 30-4-19
- (c) wording 28-6-18
- (b) pink updated 25-6-18
- (a) services added 18-6-18
- AP REF: 8441 14-6-18

0m 20m 40m
PLAN SCALE 1:500 (Printed A3)

Altype Plans
Draughting, Design and Cartographical services.
The Barn, 11 Whiteinch, Smallholdings,
Kinloss, Moray. IV36 3TS.
www.altypeplans.co.uk