

GENERAL NOTES:

- THIS DRAWING AND THE COPYRIGHT REMAIN THE PROPERTY OF DANDARA LIMITED.
- IT MAY NOT BE COPIED OR ALTERED WITHOUT PERMISSION.
- ALL DIMENSIONS MUST BE CHECKED ON SITE. ANY DISCREPANCIES SHOULD BE NOTIFIED TO THE ARCHITECTURAL DEPARTMENT. ONLY WRITTEN DIMENSIONS SHALL BE FOLLOWED.
- ARCHITECTURAL DRAWINGS TO BE READ IN CONJUNCTION WITH ENGINEERING DRAWINGS AND SPECIFICATIONS.

The Development registered under title ELN22331 and plots 58 to 64 within have been DPA approved.
The Keeper - 31 August 2023
 Keeper for the Registers of Scotland


- Denotes adoptable roads maintained by local authority.
- Denotes adoptable footpaths maintained by local authority
- Denotes open space maintained by the factor
- Denotes footpath maintained by the factor
- Denotes verge adopted by local authority
- Denotes water & drainage servitude
- Land to be transferred to Scottish Water
- Allotment Land to be transferred to East Lothian Council
- Road to be maintained by the factor
- Shared Driveway Arrangement plots 4 & 5
- Shared Driveway Arrangement plots 34 & 35
- Shared Driveway Arrangement plots 58 & 59
- Site boundary
- Denotes legal extent of plot boundaries
- Ordnance survey Tile No. NT565847

NOTES.

GENERAL NOTES:

- THIS DRAWING AND THE COPYRIGHT REMAIN THE PROPERTY OF DANDARA LIMITED.
- IT MAY NOT BE COPIED OR ALTERED WITHOUT PERMISSION.
- ALL DIMENSIONS MUST BE CHECKED ON SITE. ANY DISCREPANCIES SHOULD BE NOTIFIED TO THE ARCHITECTURAL DEPARTMENT. ONLY WRITTEN DIMENSIONS SHALL BE FOLLOWED.
- ARCHITECTURAL DRAWINGS TO BE READ IN CONJUNCTION WITH ENGINEERING DRAWINGS AND SPECIFICATIONS.

draft 4 - 06.07.23

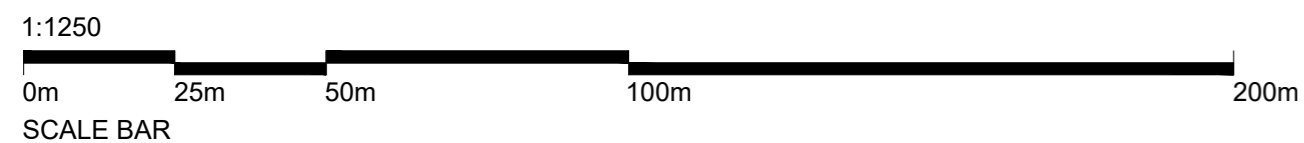

B	Allotment area shown.	06.07.23	GM
A	Affordable area shown.	20.04.23	GM
REV.	AMENDMENT	DATE	BY

dandara
 Edinburgh Head Office
 112 George Street
 Edinburgh
 EH2 4LH
 Tel: 01315 164669 Email: edinburgh@dandara.com Web: www.dandara.com

CLIENT:
 Dandara Ltd

PROJECT:
 North Berwick Development
 East Lothian

DRAWING:
 Development Approval Plan

STATUS:
 Legal

SCALE: 1:1250 DATE: Sept 20
 JOB No.: 2527 NAME: GB

DRAWING No.: **NBK_LEG_240** Rev. **B**