


NOTES.


GENERAL NOTES:

- THIS DRAWING AND THE COPYRIGHT REMAIN THE PROPERTY OF DANDARA LIMITED.
- IT MAY NOT BE COPIED OR ALTERED WITHOUT PERMISSION.
- ALL DIMENSIONS MUST BE CHECKED ON SITE. ANY DISCREPANCIES SHOULD BE NOTIFIED TO THE ARCHITECTURAL DEPARTMENT. ONLY WRITTEN DIMENSIONS SHALL BE FOLLOWED.
- ARCHITECTURAL DRAWINGS TO BE READ IN CONJUNCTION WITH ENGINEERING DRAWINGS AND SPECIFICATIONS.

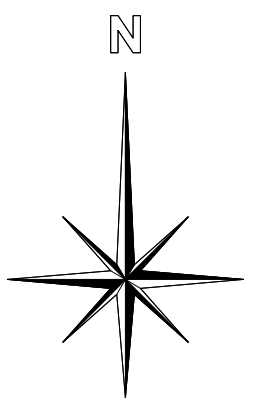

The Development registered under title MID100758 and plots 13 and 26 to 36 within have been DPA approved.

The Keeper - 08 January 2024
Keeper for the Registers of Scotland

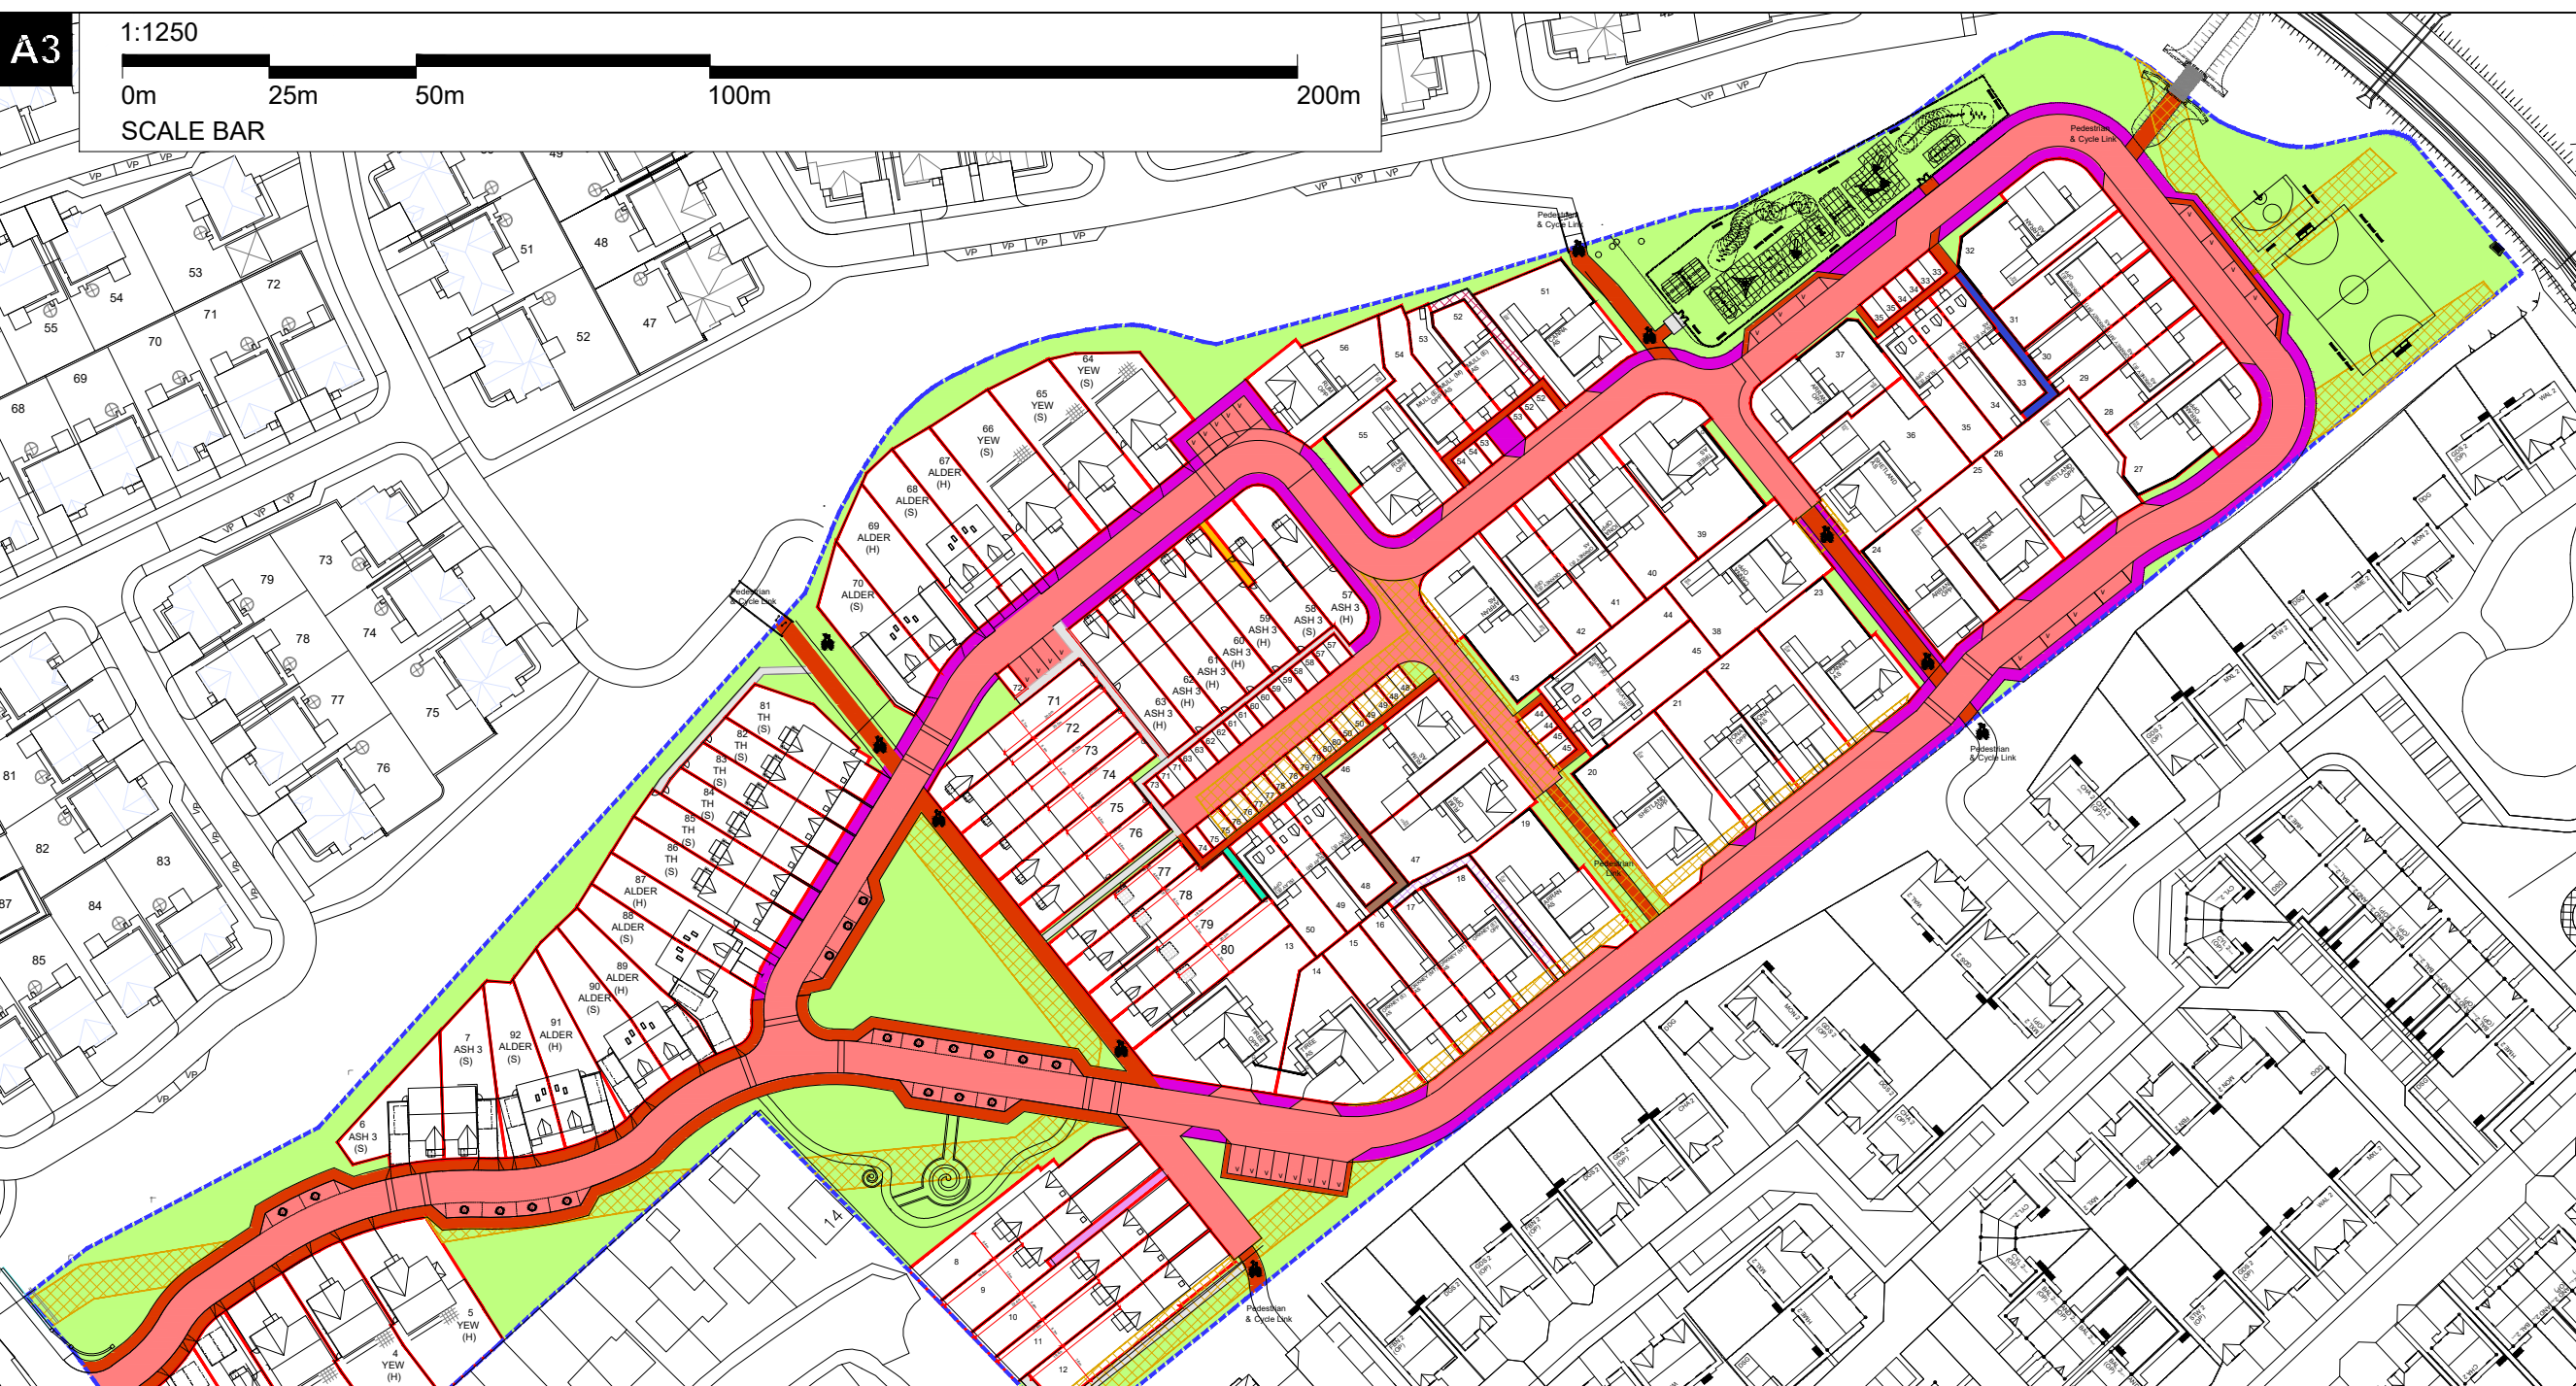

- Denotes adoptable roads maintained by local authority.
- Denotes adoptable footpaths maintained by local authority
- Denotes open space maintained by the factor
- Denotes footpath maintained by the factor
- Denotes verge adopted by local authority
- Denotes water & drainage servitude
- Shared Path with maintenance split between plots 58 & 59.
- Shared Path with maintenance split between plots 78-80.
- Shared Path with maintenance split between plots 9-10.

- Shared Path with maintenance split between plots 29, 30, 33 and 34.
- Shared Path with maintenance split between plots 48-49.
- Shared Path with maintenance split between plots 52-53.
- Shared Path with maintenance split between plots 16, 17 and 18.
- Site boundary
- Denotes legal extent of plot boundaries
- Ordnance survey Tile No. NT276662

REV	AMENDMENT	DATE	BY
I	East bridge orientation amended.	12/02/24	GM
H	Legend updated for path at plots 29, 30, 33 & 34	17/01/24	GM
G	Bridge link at east of site amended. Play area and pitches updated.	05/01/24	GM
F	Plot 37 boundary amended	27/06/23	GM
E	Plot 37 boundary amende and area added to factored open space.	05/06/23	GM
D	Remix area added, legend updated and road adoption areas amended.	05/11/21	GM
C	Boundary amended following RoS query.	18/06/21	GM
B	Parking at plots 74 & 75 and viewport amended.	17/06/21	GM
A	Feu plans and shared areas amended.	25/05/21	GM

dandara

Edinburgh Head Office
112 George Street
Edinburgh
EH2 4LH

Tel: 0131 5164669 Email: edinburgh@dandara.com Web: www.dandara.com

CLIENT:
Dandara Ltd

PROJECT:
Straiton Development
Edinburgh

DRAWING:
Development Approval Plan

STATUS:
Legal

SCALE: 1:1250 DATE: Oct 20

JOB No.: 2535 NAME: GB

DRAWING No.: 2535_LEG_006 Rev: i

draft 6 - 27.06.2023