

ALL DIMENSIONS TO BE CHECKED ON SITE
DO NOT SCALE FROM THIS DRAWING.
USE FIGURED DIMENSIONS ONLY.
IF IN DOUBT ASK.
THIS DRAWING IS THE COPYRIGHT OF CRGP LTD. AND
SHOULD NOT BE REPRODUCED IN ANY FORMAT WITHOUT
PRIOR APPROVAL.

- Land Boundary -
- Building Boundary -
- Property Boundary -
- Parking Space 1 Boundary -
- Parking Space 2 Boundary -
- Communal Bin Store -

The Development registered under title MID55111 and Flats 0.1, 0.2, 1.1, 1.2 and 2.1 within have been DPA approved.

The Keeper - 12 December 2023

Keeper for the Registers of Scotland

Rev	Date	Description	By
B	13/02/24	Amendment to Development Layout Plan	RGL
A	21/11/23	Revised Site Layout to Reflect Planning	RGL

CRGP Limited
145 North Street,
Glasgow, G3 7DA

also in Inverness

Tel: 0141 337 2255 web: www.crgp.co.uk


CLIENT
Revie Enterprises

PROJECT
35 Hopetoun Street, Edinburgh

DRG. TITLE
Flat 1 - Title Deeds


STATUS	CONSTRUCTION		
DRAWN	RGL	SCALE	As indicated
CHECKED	CMG	ORIGINAL	A3
JOB NO.	101 0271	DATE	07/27/23
DRG. NO. -REV.	101 0271-L(00)001-B		

1 GROUND FLOOR - Flat 0.1
1 : 200

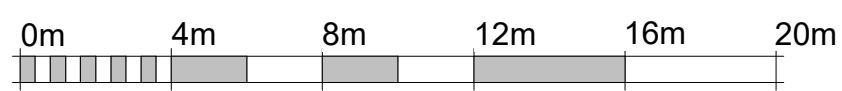

VISUAL SCALE 1:200 @ A3



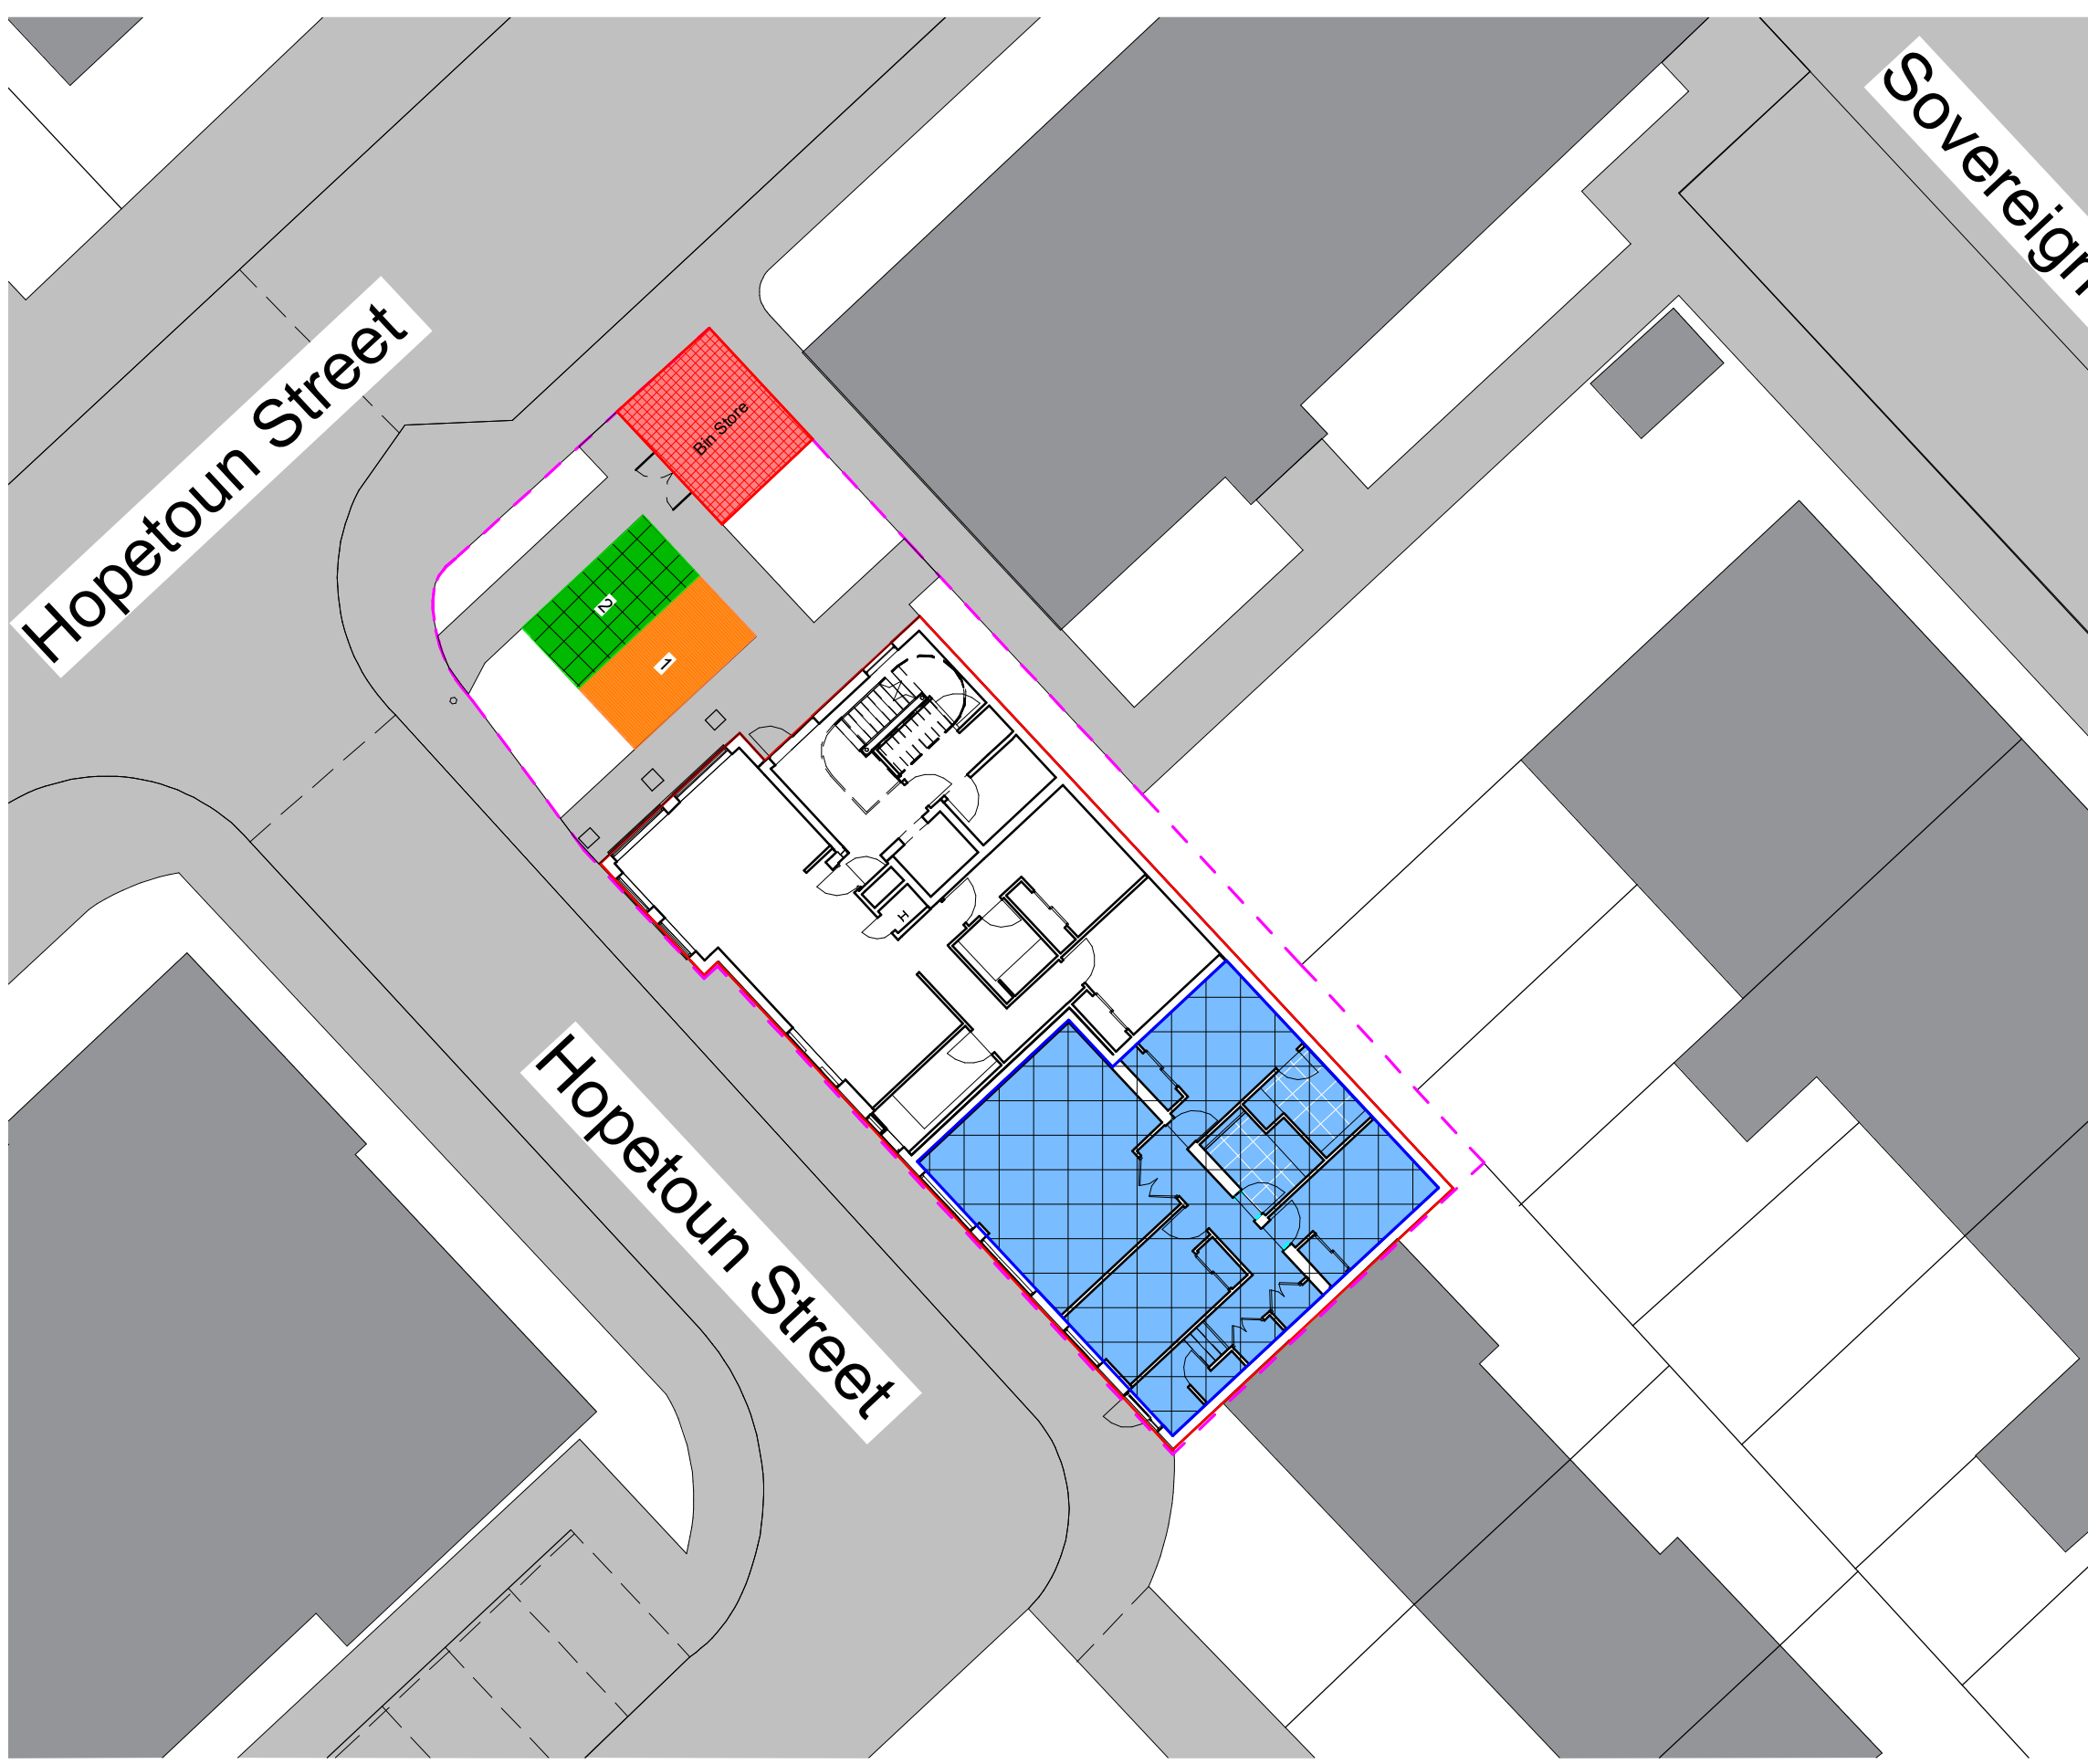

ALL DIMENSIONS TO BE CHECKED ON SITE
DO NOT SCALE FROM THIS DRAWING.
USE FIGURED DIMENSIONS ONLY.
IF IN DOUBT ASK.
THIS DRAWING IS THE COPYRIGHT OF CRGP LTD. AND
SHOULD NOT BE REPRODUCED IN ANY FORMAT WITHOUT
PRIOR APPROVAL.

- Land Boundary -
- Building Boundary -
- Property Boundary -
- Parking Space 1 Boundary -
- Parking Space 2 Boundary -
- Communal Bin Store -

Rev	Date	Description	By
B	13/02/24	Amendment to Development Layout Plan	RGL
A	21/11/23	Revised Site Layout to Reflect Planning	RGL

CRGP Limited
145 North Street,
Glasgow, G3 7DA

also in Inverness

Tel: 0141 337 2255 web: www.crgp.co.uk

CLIENT
Revie Enterprises

PROJECT
35 Hopetoun Street, Edinburgh

DRG. TITLE
Flat 35A Title Deeds

STATUS **CONSTRUCTION**


DRAWN Author SCALE As indicated

CHECKED Checker ORIGINAL A3


JOB NO. 101 0271 DATE 07/27/23


DRG. NO. -REV.
101 0271-L(00)002-B

1 GROUND FLOOR - Flat 0.2
1:200

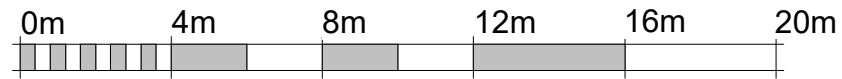

VISUAL SCALE 1:200 @ A3

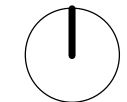

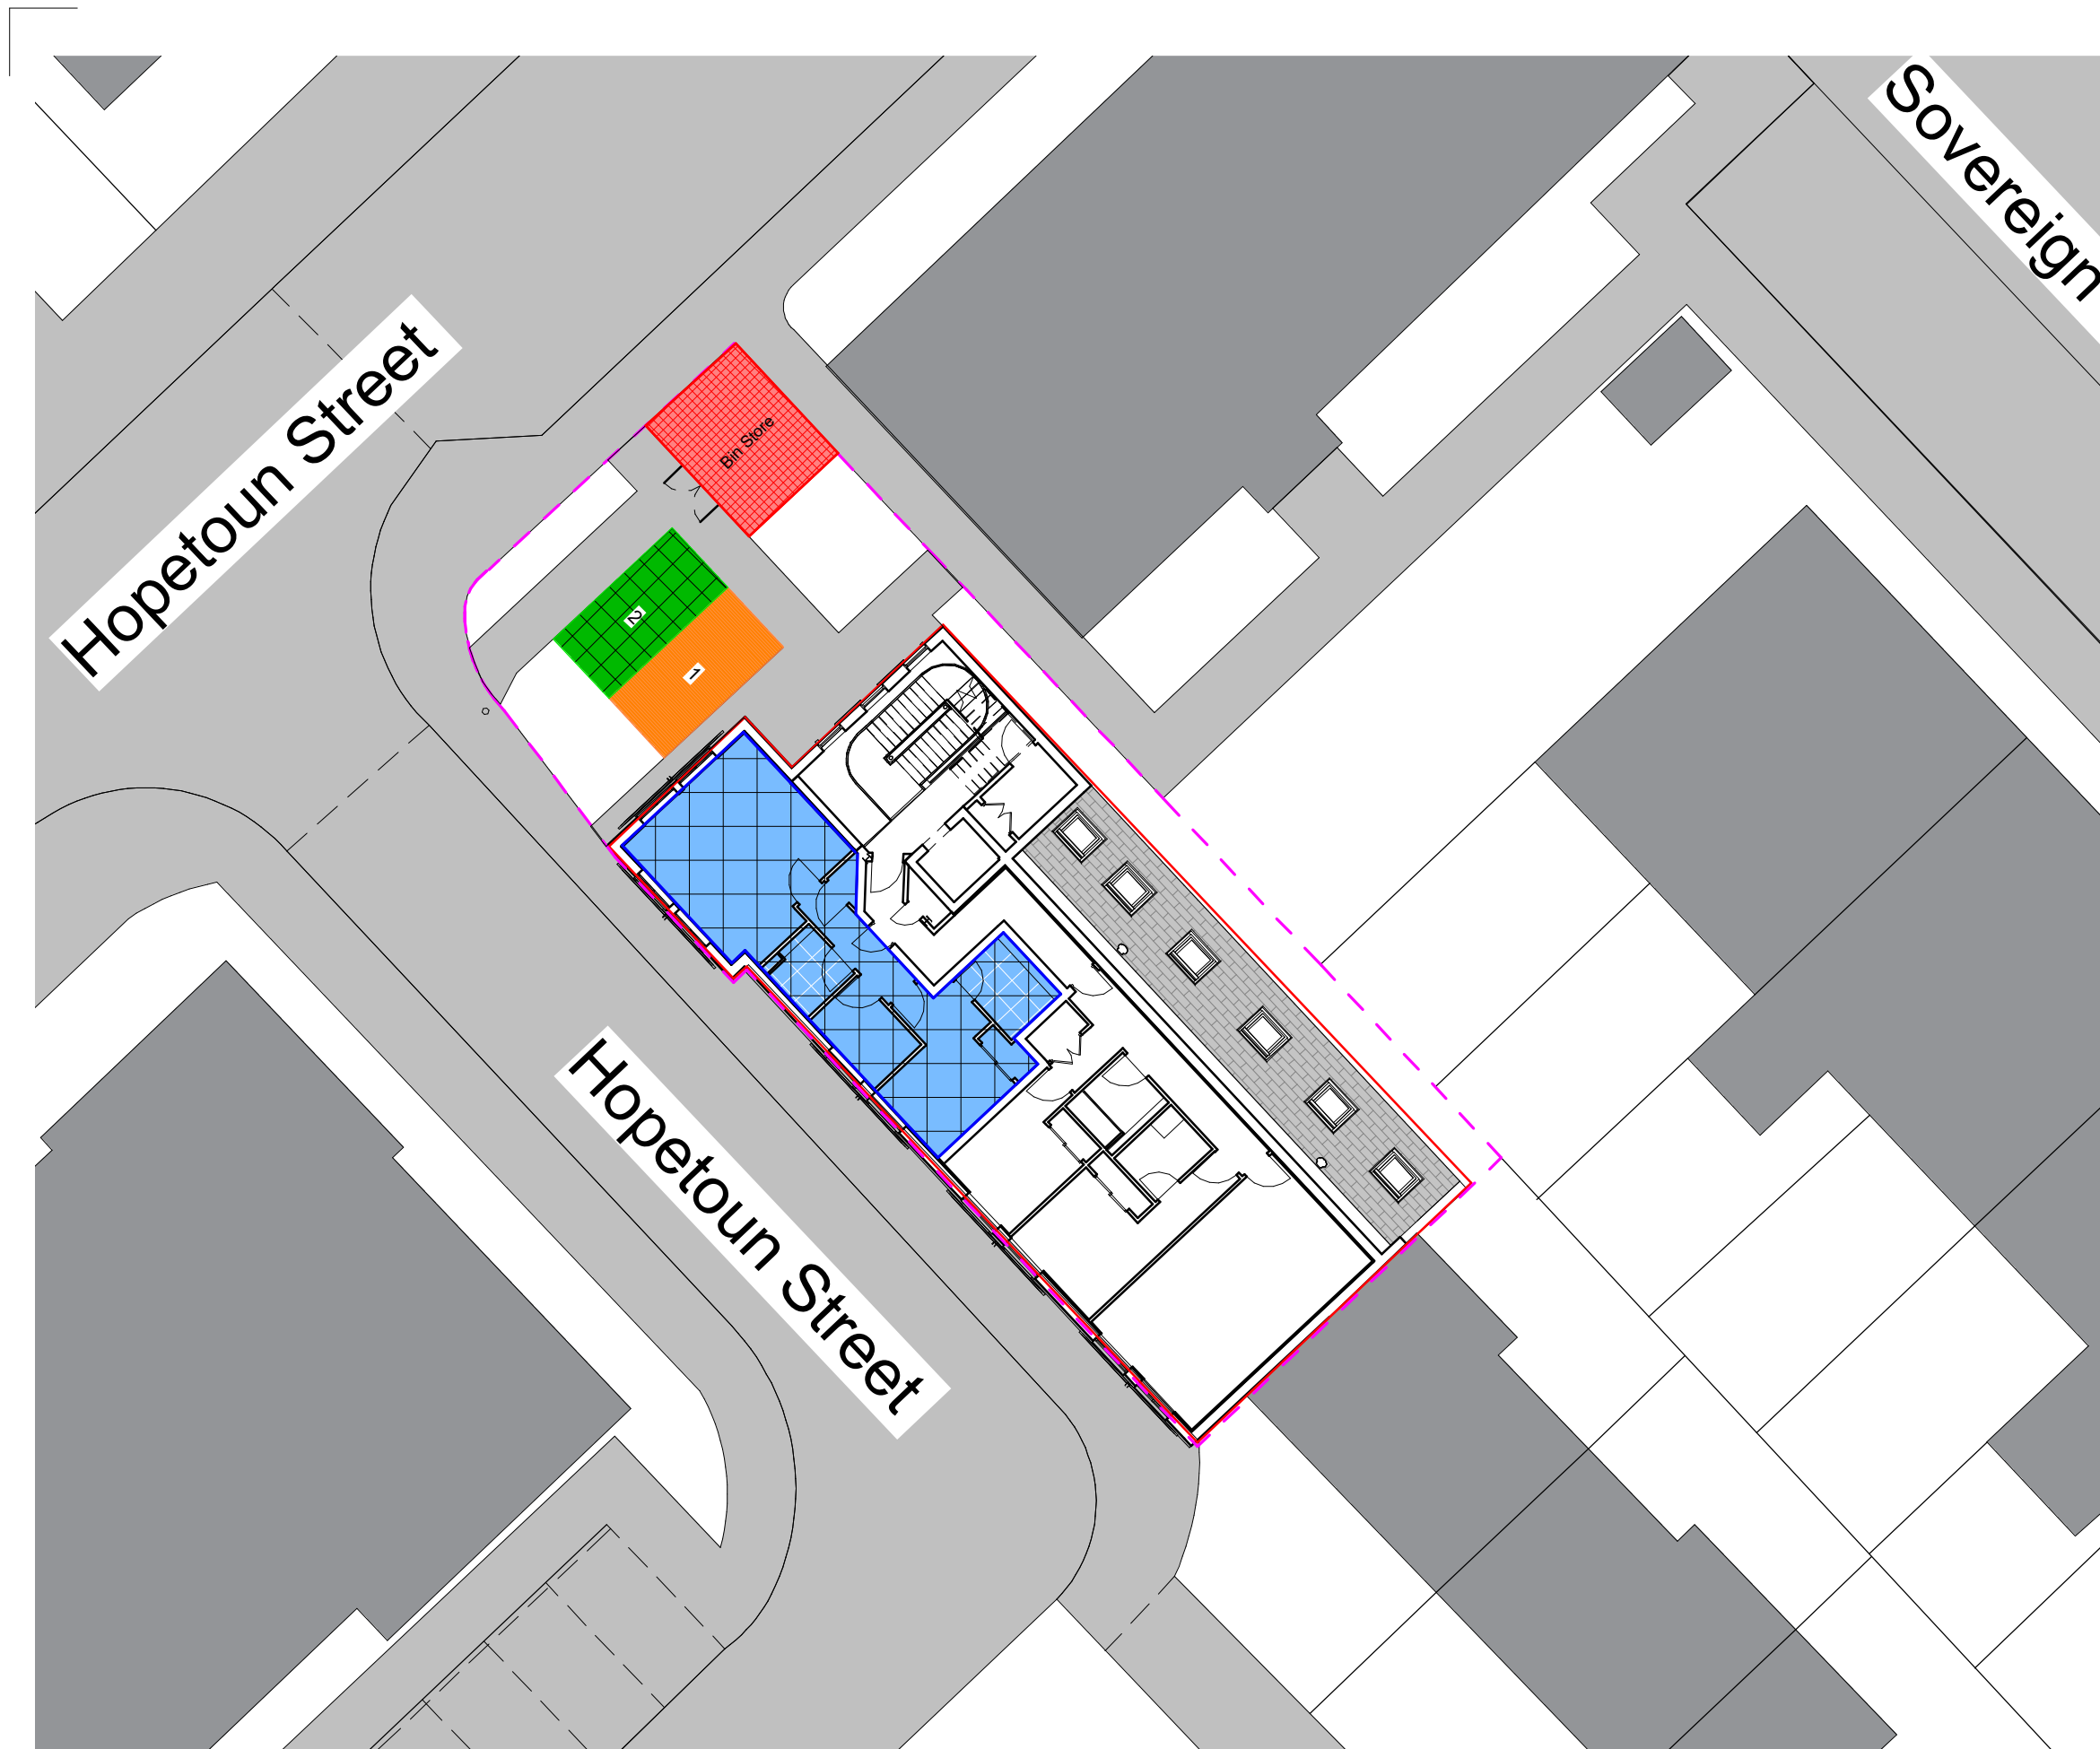

ALL DIMENSIONS TO BE CHECKED ON SITE
DO NOT SCALE FROM THIS DRAWING.
USE FIGURED DIMENSIONS ONLY.
IF IN DOUBT ASK.
THIS DRAWING IS THE COPYRIGHT OF CRGP LTD. AND
SHOULD NOT BE REPRODUCED IN ANY FORMAT WITHOUT
PRIOR APPROVAL.

- Land Boundary -
- Building Boundary -
- Property Boundary -
- Parking Space 1 Boundary -
- Parking Space 2 Boundary -
- Communal Bin Store -

B	13/02/24	Amendment to Development Layout Plan	RGL
A	21/11/23	Revised Site Layout to Reflect Planning	RGL
Rev	Date	Description	By

CRGP Limited
145 North Street,
Glasgow, G3 7DA



also in Inverness

Tel: 0141 337 2255

web: www.crgp.co.uk

CLIENT

Revie Enterprises

PROJECT

35 Hopetoun Street, Edinburgh

DRG. TITLE

Flat 3 Title Deeds

STATUS CONSTRUCTION

DRAWN RGL SCALE As indicated

CHECKED CMG ORIGINAL A3


JOB NO. 101 0271 DATE 07/27/23


DRG. NO. -REV.
101 0271-L(00)003-B

1 FIRST FLOOR - Flat 1.1
1 : 200

0m 4m 8m 12m 16m 20m

VISUAL SCALE 1:200 @ A3

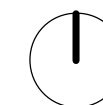

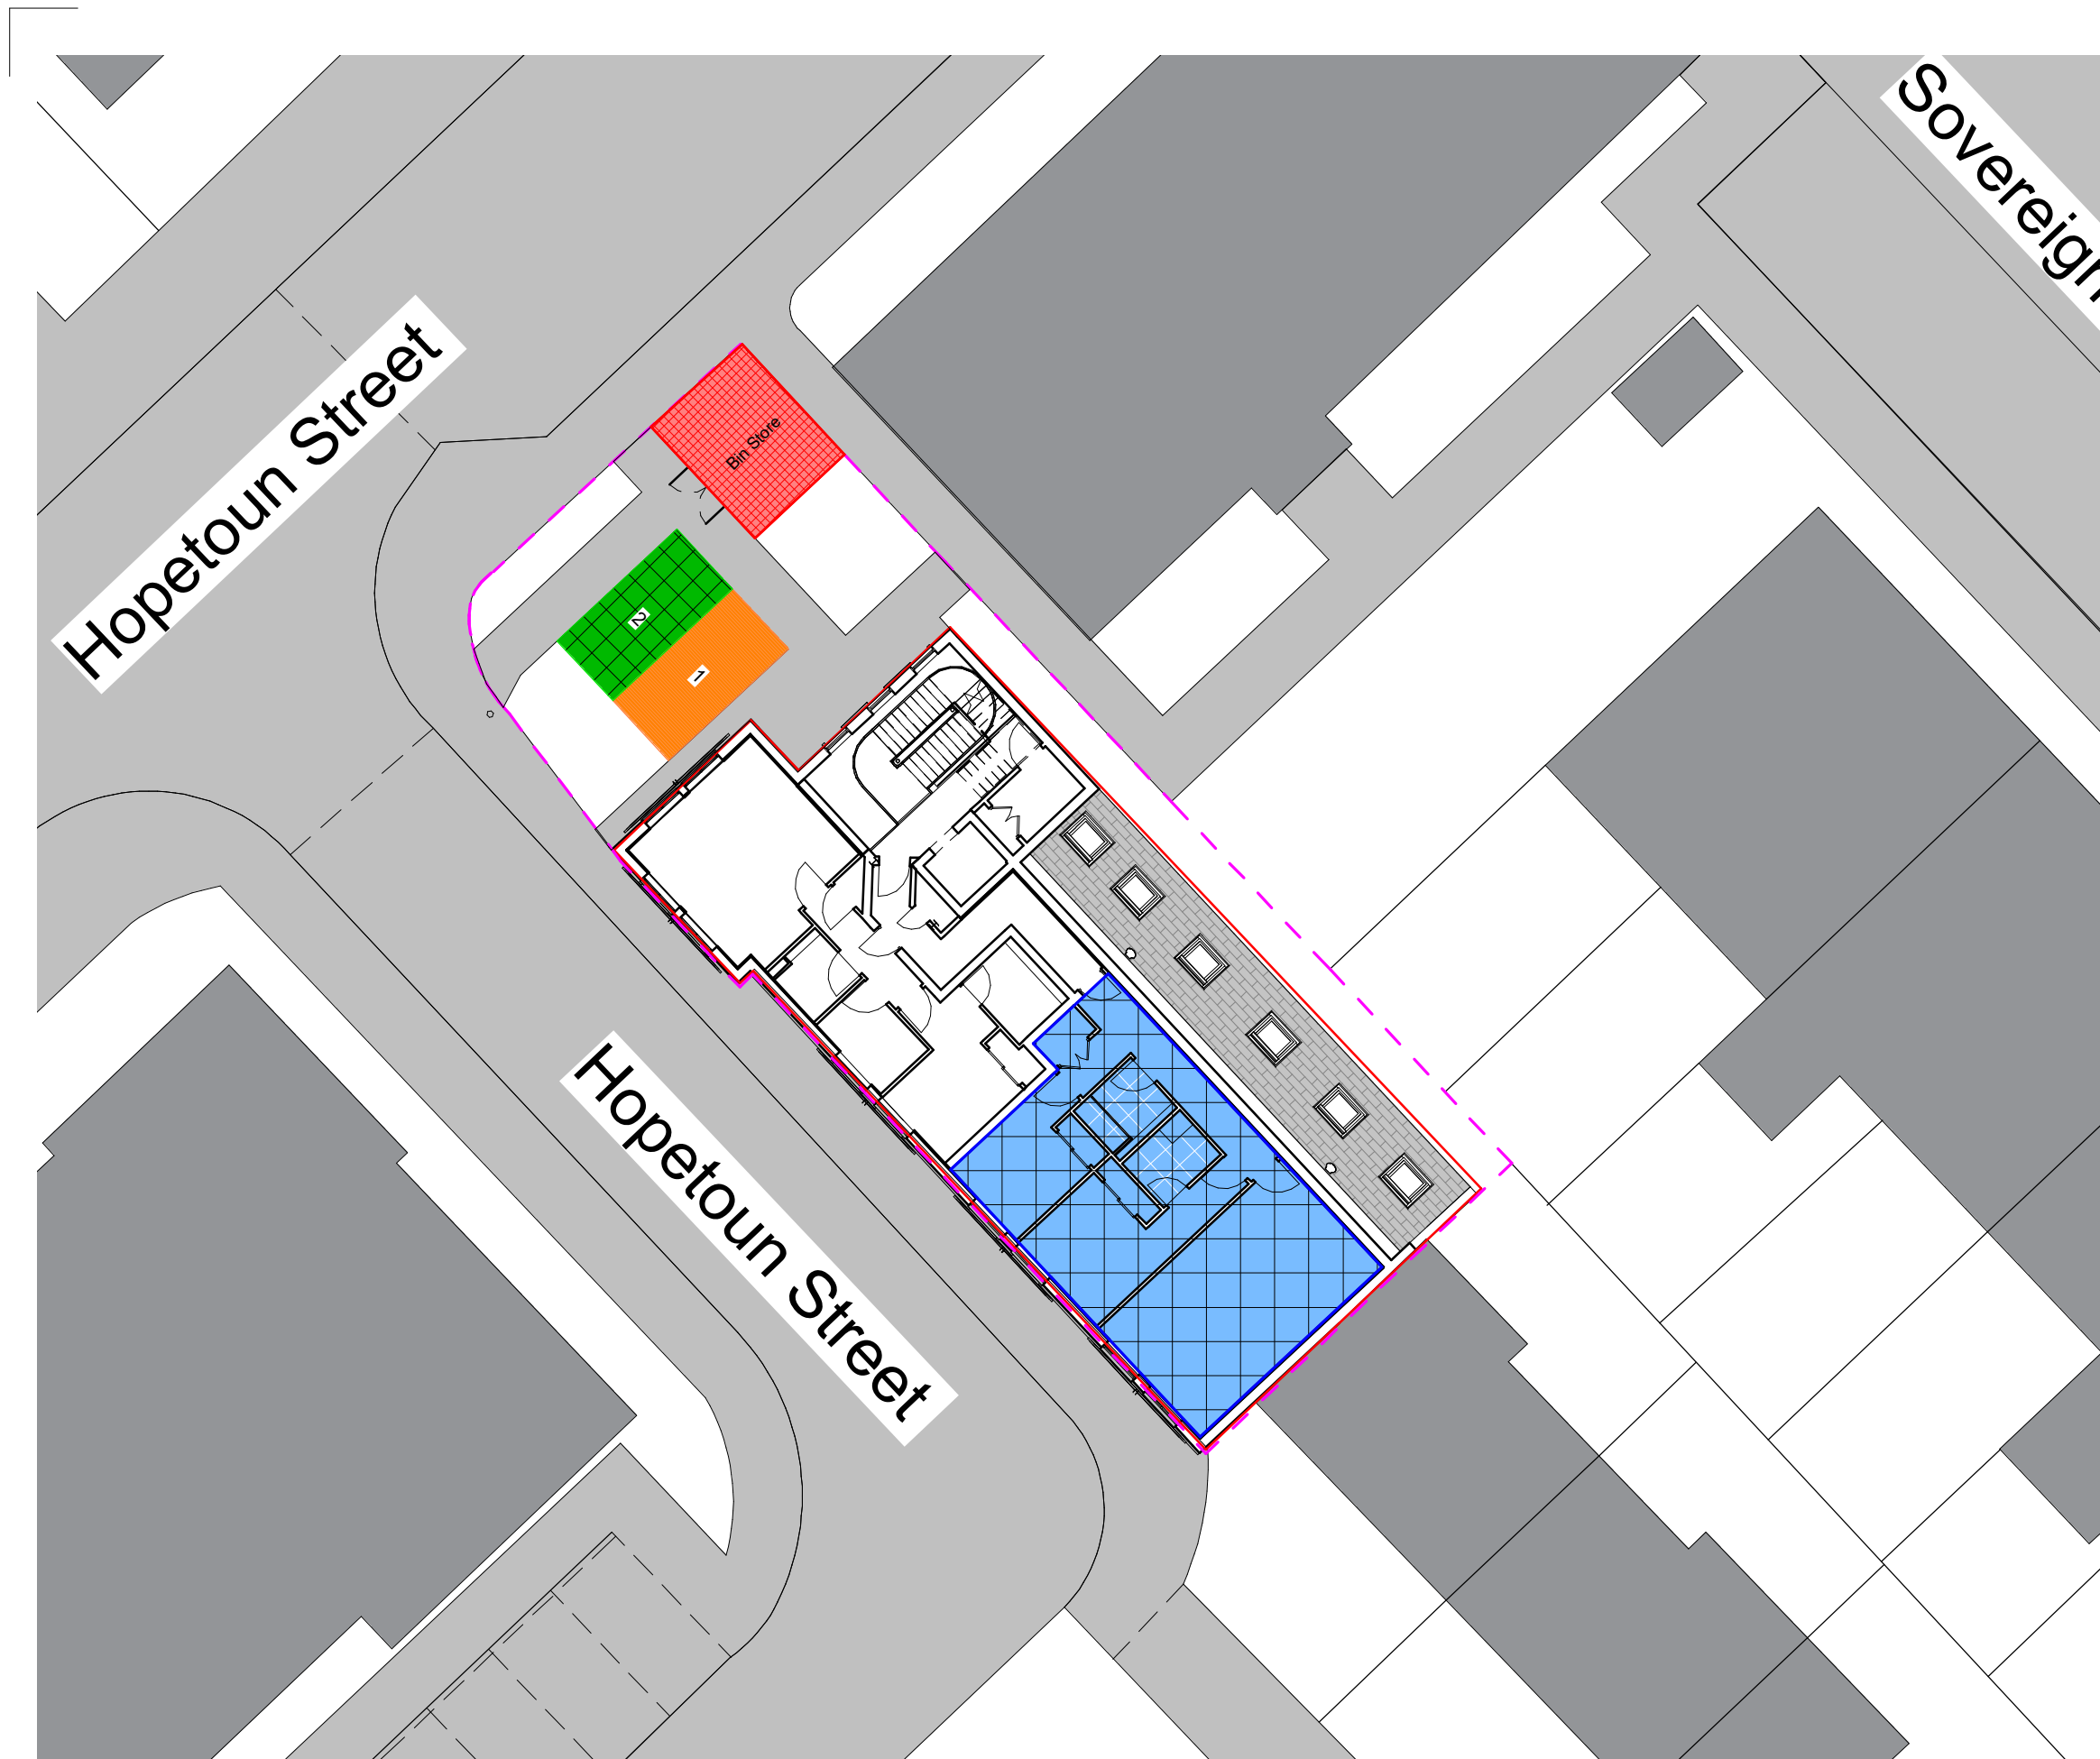

ALL DIMENSIONS TO BE CHECKED ON SITE
DO NOT SCALE FROM THIS DRAWING.
USE FIGURED DIMENSIONS ONLY.
IF IN DOUBT ASK.
THIS DRAWING IS THE COPYRIGHT OF CRGP LTD. AND
SHOULD NOT BE REPRODUCED IN ANY FORMAT WITHOUT
PRIOR APPROVAL.

- Land Boundary -
- Building Boundary -
- Property Boundary -
- Parking Space 1 Boundary -
- Parking Space 2 Boundary -
- Communal Bin Store -

B	13/02/24	Amendment to Development Layout Plan	RGL
A	21/11/23	Revised Site Layout to Reflect Planning	RGL
Rev	Date	Description	By

CRGP Limited
145 North Street,
Glasgow, G3 7DA



also in Inverness

Tel: 0141 337 2255

web: www.crgp.co.uk

CLIENT

Revie Enterprises

PROJECT

35 Hopetoun Street, Edinburgh

DRG. TITLE

Flat 2 Title Deeds

STATUS CONSTRUCTION

DRAWN RGL SCALE As indicated

CHECKED CMG ORIGINAL A3


JOB NO. 101 0271 DATE 07/27/23


DRG. NO. -REV.
101 0271-L(00)004-B

1 FIRST FLOOR - Flat 1.2
1:200

0m 4m 8m 12m 16m 20m

VISUAL SCALE 1:200 @ A3

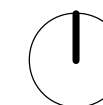

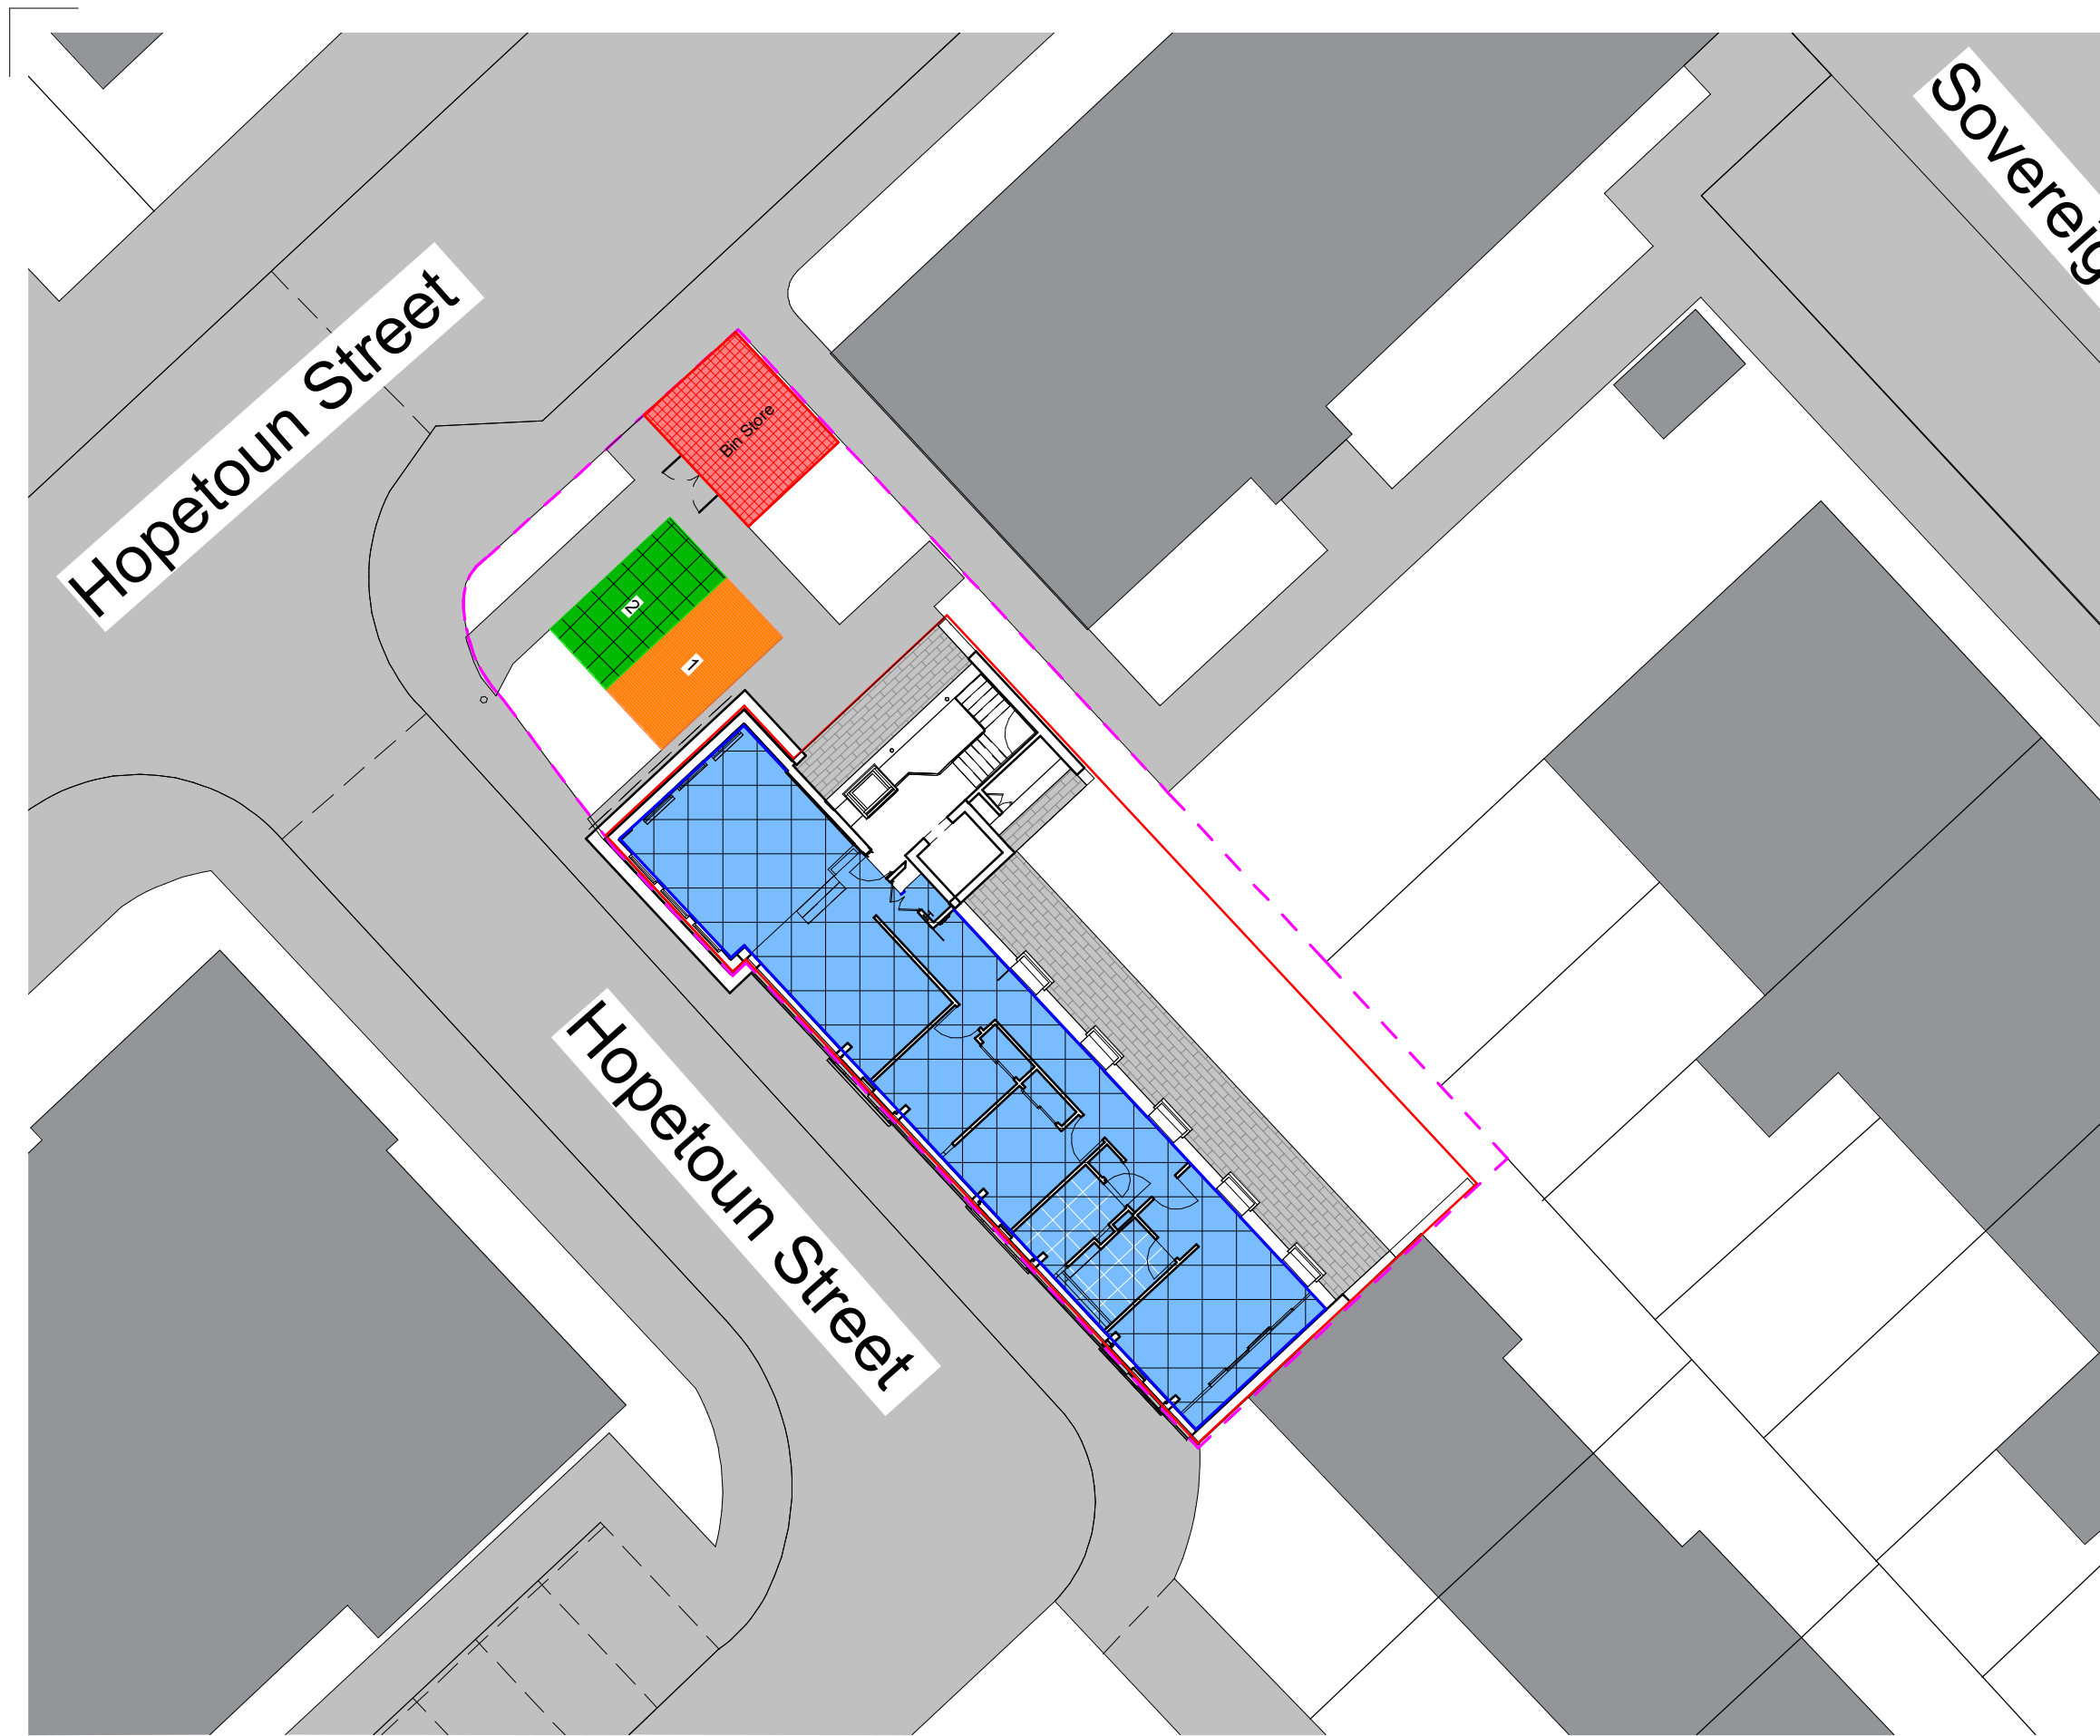

ALL DIMENSIONS TO BE CHECKED ON SITE
DO NOT SCALE FROM THIS DRAWING.
USE FIGURED DIMENSIONS ONLY.
IF IN DOUBT ASK.
THIS DRAWING IS THE COPYRIGHT OF CRGP LTD. AND
SHOULD NOT BE REPRODUCED IN ANY FORMAT WITHOUT
PRIOR APPROVAL.

- Land Boundary -
- Building Boundary -
- Property Boundary -
- Parking Space 1 Boundary -
- Parking Space 2 Boundary -
- Communal Bin Store -

Rev	Date	Description	By
B	13/02/24	Amendment to Development Layout Plan	RGL
A	21/11/23	Revised Site Layout to Reflect Planning	RGL

CRGP Limited
145 North Street,
Glasgow, G3 7DA

also in Inverness

Tel: 0141 337 2255 web: www.crgp.co.uk

CLIENT

Revie Enterprises

PROJECT


35 Hopetoun Street, Edinburgh

DRG. TITLE

Flat 4 Title Deeds


STATUS	CONSTRUCTION		
DRAWN	RGL	SCALE	As indicated
CHECKED	CMG	ORIGINAL	A3
JOB NO.	101 0271	DATE	07/27/23
DRG. NO. -REV.	101 0271-L(00)005-B		

1 SECOND FLOOR - Flat 2.1
1 : 200

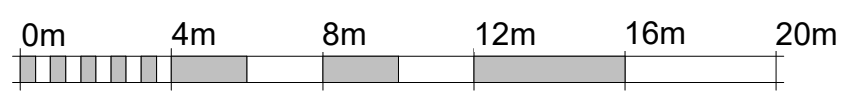

VISUAL SCALE 1:200 @ A3



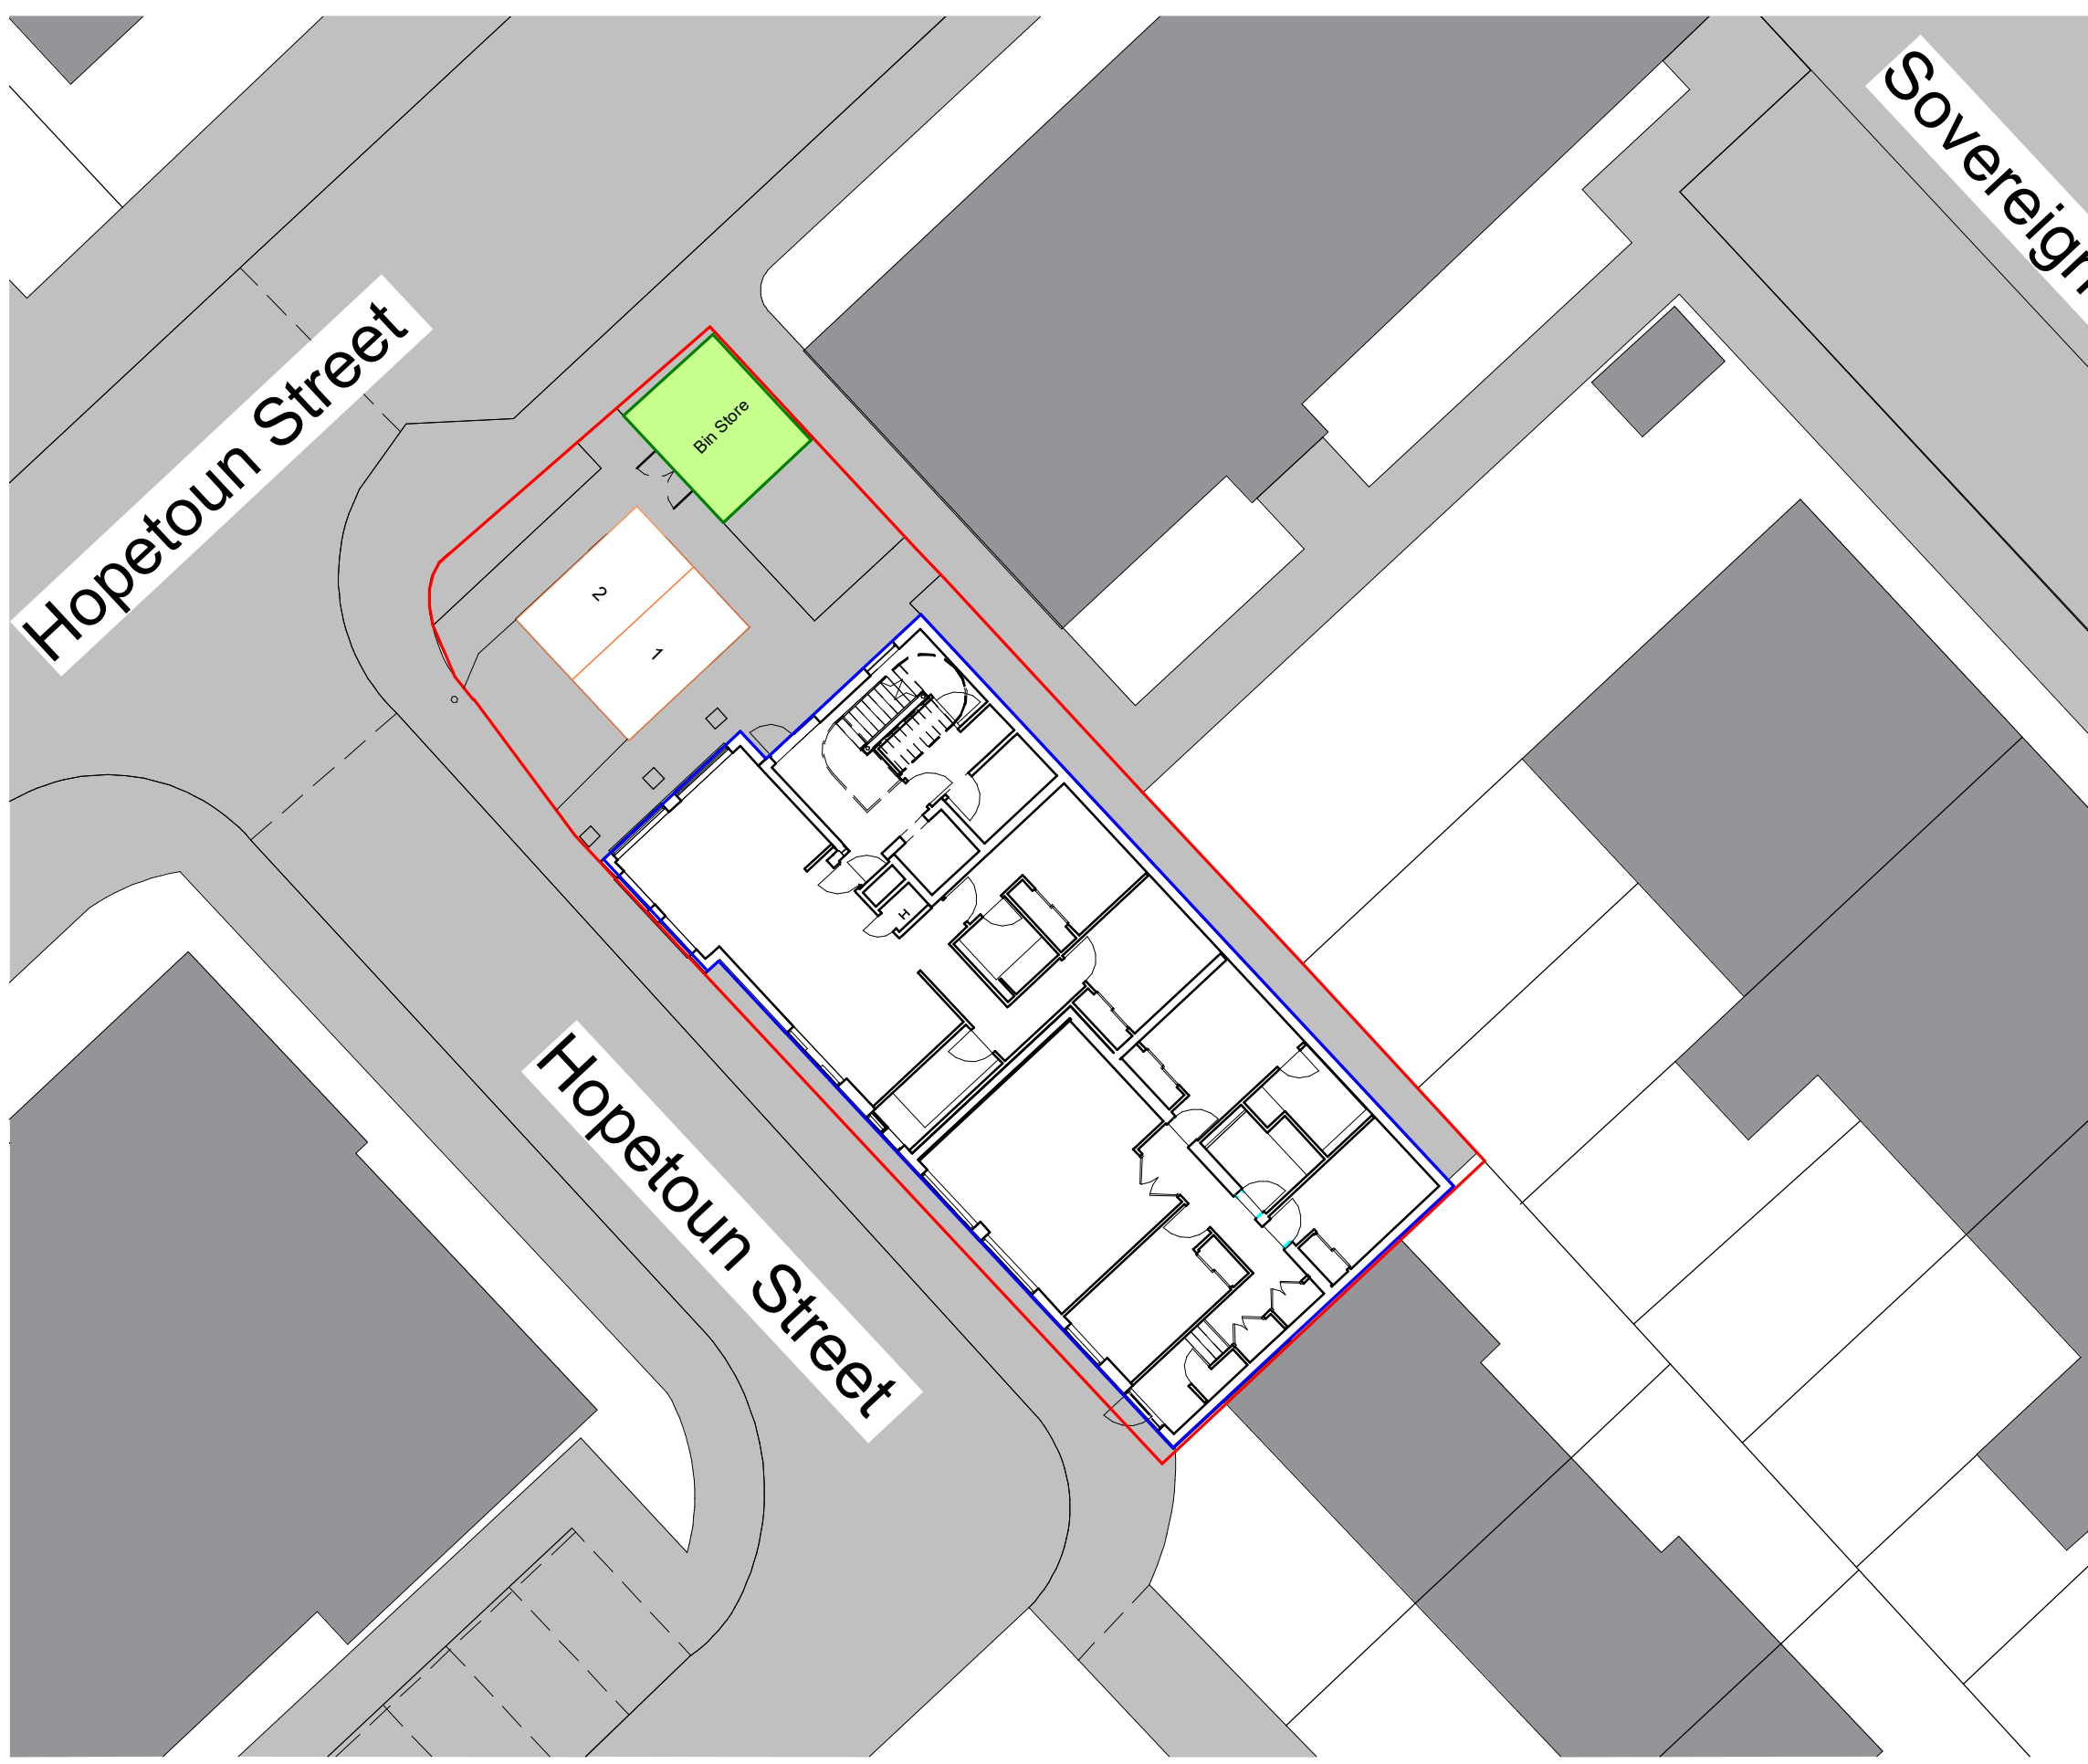

ALL DIMENSIONS TO BE CHECKED ON SITE
DO NOT SCALE FROM THIS DRAWING.
USE FIGURED DIMENSIONS ONLY.
IF IN DOUBT ASK.
THIS DRAWING IS THE COPYRIGHT OF CRGP LTD. AND
SHOULD NOT BE REPRODUCED IN ANY FORMAT WITHOUT
PRIOR APPROVAL.

- Land Boundary - —
- Building Boundary - —
- Parking Space Boundary - —
- Communal Bin Store - —

Rev	Date	Description	By
C	13/02/24	Amendment to Development Layout Plan	RGL
B	21/11/23	Revised Site Layout to Reflect Planning	RGL
A	06/09/23	Revised Drawings For Client	RGL

CRGP Limited
145 North Street,
Glasgow, G3 7DA

also in Inverness

Tel: 0141 337 2255 web: www.crgp.co.uk



CLIENT

Revie Enterprises

PROJECT

35 Hopetoun Street, Edinburgh

DRG. TITLE

Development Layout Plan

STATUS **CONSTRUCTION**


DRAWN Author SCALE As indicated

CHECKED Checker ORIGINAL A3

JOB NO. 101 0271 DATE 08/30/23

DRG. NO. -REV.
101 0271 -L(00)006-C

1 Development Layout Plan
1:200

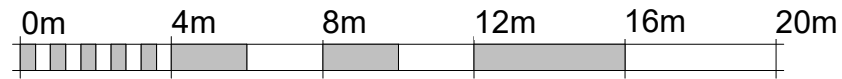

VISUAL SCALE 1:200 @ A3

