


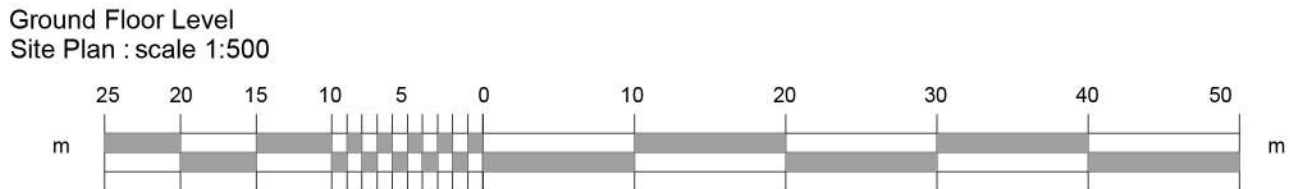

Legend

- Development boundary
- Individual plot boundary
- Affordable housing (titles no. INV45251 and INV45252)
- Adopted roads
- Adopted footpaths
- Private verge
- To be transferred to estate, including private roads, at completion of development
- Shared access for plots 1706 and 1707
- Shared access for plots 1708 and 1709
- Shared access for plots 1801 and 1802
- Common areastair to plots 19-01a-f
- Common areastair to plots 19-09a, b, c, d, f, g
- Parking space for plot 1411 within ground floor of coach-house plot 1416
- Parking space for plot 1410 within ground floor of coach-house plot 1417
- Parking space for plot 1908 within ground floor of coach-house plot 1920
- Parking space for plot 1916 within ground floor of coach-house plot 1920
- Parking space for plot 1901a within ground floor of coach-house plot 1921
- Parking space for plot 1901c within ground floor of coach-house plot 1921
- Parking space for plot 1901b within ground floor of coach-house plot 1922

Notes :
Site Grid Reference: NH 78338 50421
E: 278338, N: 850421
all dimensions 'or' thereby;



The Development registered under title INV35817 and all plots within
have been DPA approved by:
Charlotte Ross - 18/11/2022
Charlotte Ross (DPA Officer)

Tornagrain

F E D C B A Rev	Nov 22	Plot boundary red lines added to parking plots 1901c etc
	Oct 22	Plot 1901c and plot 1921 car parking space swapped
	Oct 20	Coachhouse units amended per solicitor request - parking indicated in separate colours - plots 1416, 1417, 1920, 1921 & 1922
	Oct 20	Parking to plots 19-01, 19-21, 19-09 amended per client comments
Date	Sept 20	Blocks 14&19 Amended per latest layout plan and title deed plans simplified to site layout levels only.
	Sept 19	Private lanes boundaries amended
		Comment

Project RESIDENTIAL DEVELOPMENT ZERO C HOLDINGS LTD TORNAGRAIN		22 Rubislaw Terrace Aberdeen AB9 1XE Telephone 01224 643117 Facsimile 01224 639719 office@mgilgourassociates.co.uk	
Drawing DEVELOPMENT PLAN APPROVAL FOR BLOCKS 14, 15, 16, 17, 18 & 19		Date SEPT 19	Scale 1:500 @ A1
Drawn SMP		Project No. 1318	Drawing No. DPA-GF
Checked Approved		Revision A B C D E F	




Legend

- Development boundary
- Individual plot boundary
- Common area/stair to plots 19-01a-f
- Common area/stair to plots 19-09a, b, c, d, f, g,

Notes :

Site Grid Reference: NH 78338 50421
E: 278338, N: 850421
all dimensions 'or thereby;

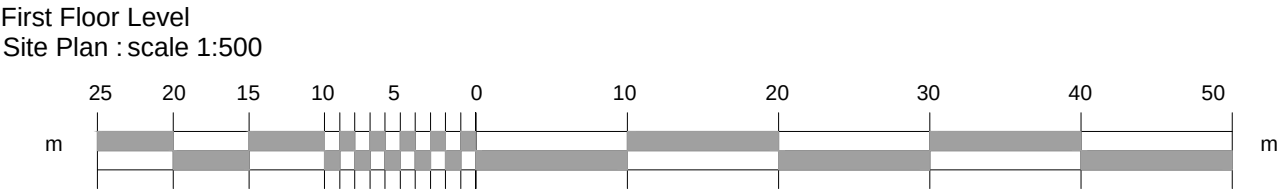

Tornagrain

Rev	Date	Comment				
Project: RESIDENTIAL DEVELOPMENT ZERO C HOLDINGS LTD TORNAGRAIN			Michael Gilmour Associates 22 Rubislaw Terrace Aberdeen AB10 1XE Telephone: 01224 645117 Facsimile: 01224 639719 office@mgassociates.co.uk			
Drawing: DEVELOPMENT PLAN APPROVAL FOR BLOCKS 14, 15, 16, 17, 18 & 19			Date: SEPT 19	Scales: 1:500 @ A1		
Drawn: SMP			Project No: 1318	Drawing No: DPA-FF		
Checked:			Revision:			
Approved:						




Legend

- Development boundary
- Individual plot boundary
- Common area/stair to plots 19-01a-f
- Common area/stair to plots 19-09a, b, c, d, f, g,

Notes :

Site Grid Reference: NH 78338 50421
E: 278338, N: 850421
all dimensions 'or thereby;

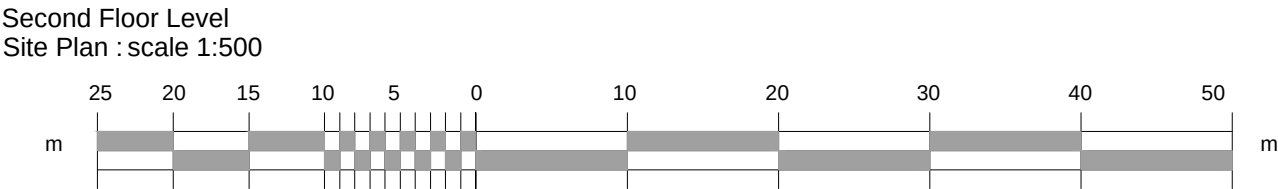


Tornagrain

Rev	Date	Comment				
Project: RESIDENTIAL DEVELOPMENT ZERO C HOLDINGS LTD TORNAGRAIN			Michael Gilmour Associates 22 Rubislaw Terrace Aberdeen AB10 1XE Telephone: 01224 645117 Facsimile: 01224 639719 office@mgaassociates.co.uk			
Drawing: DEVELOPMENT PLAN APPROVAL FOR BLOCKS 14, 15, 16, 17, 18 & 19			Date: SEPT 19	Scale: 1:500 @ A1		
Drawn: SMP			Checked:	Approved:	Project No: 1318	Drawing No: DPA-SF
			Revision:			



Plan : scale 1:1250(A2) 1:2500(A4)

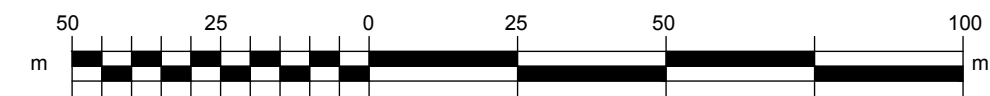

Legend


- Plot Boundary
- Car park space on Ground Floor owned by plot 14/10.
- First Floor owned by Coach House (plot 14/17)

Notes :


Site Grid Reference: NH 78338 50421

E: 278338, N: 850421

all dimensions 'or' thereby;

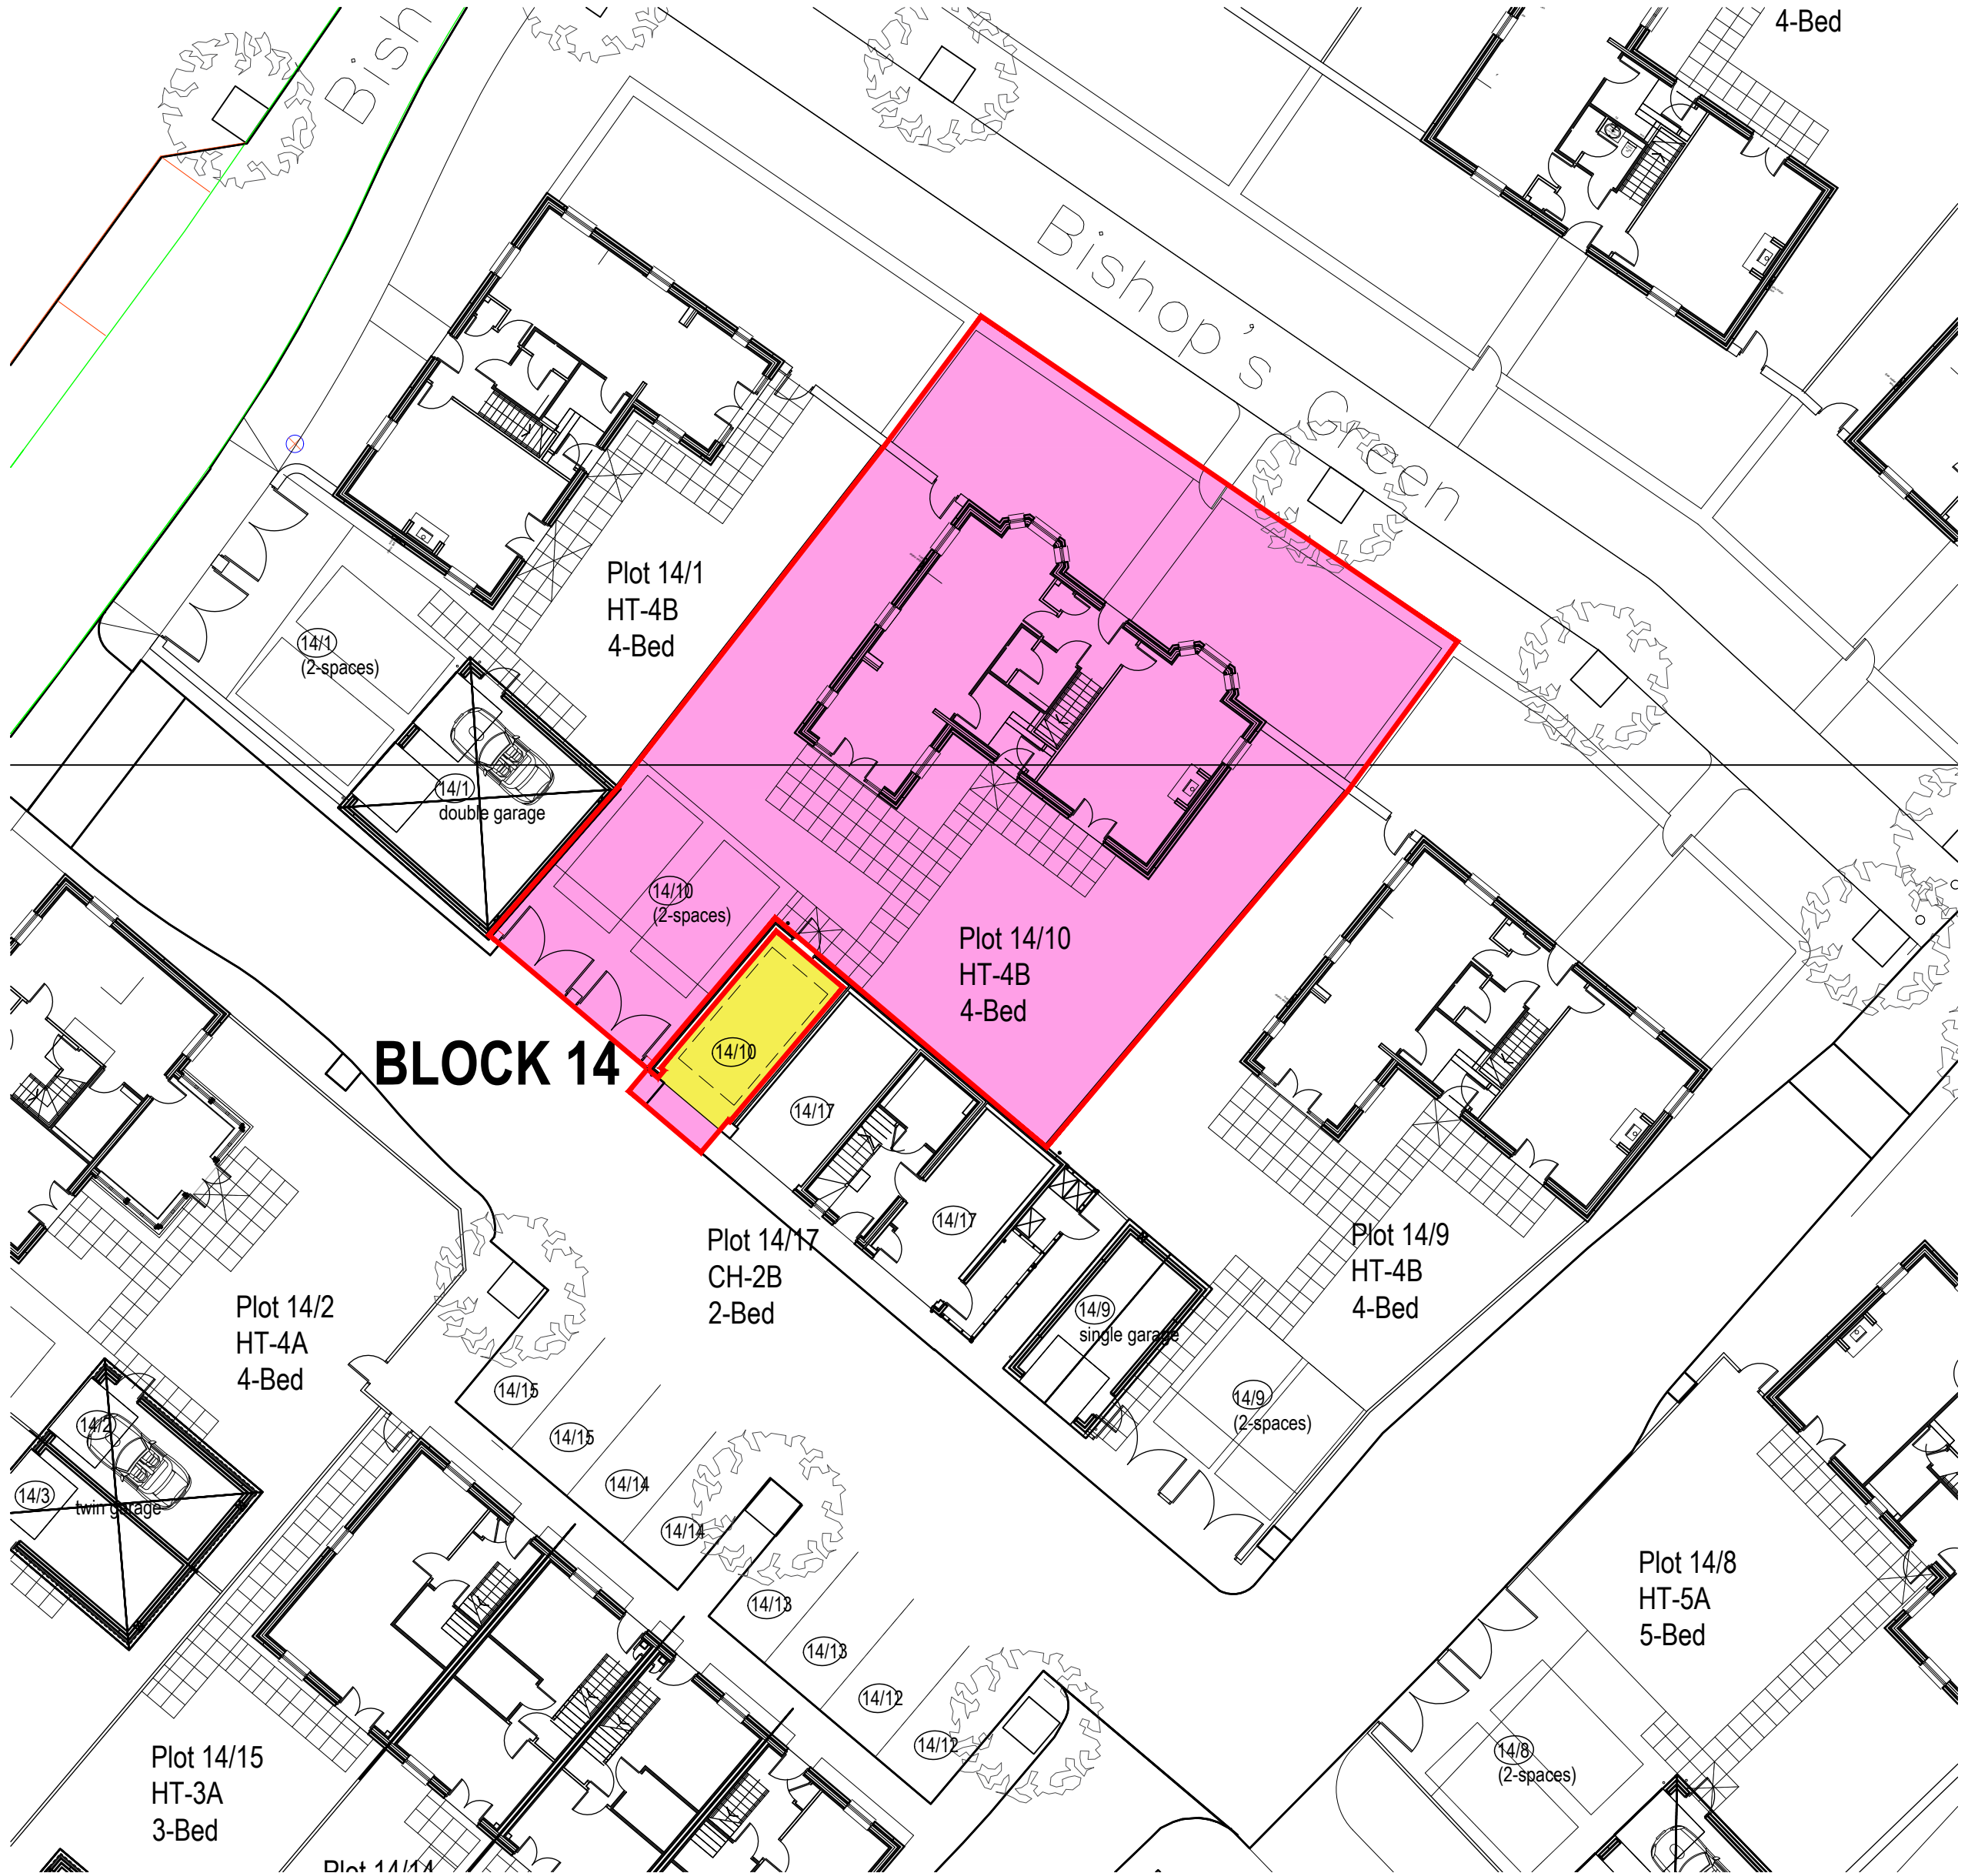

Site Layout Plan : scale 1:200(A2) 1:400(A4)

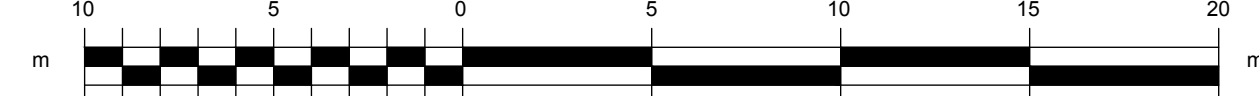


Scale
A2 1:1250 / 1:200
A4 1:2500 / 1:400

Rev	Date	Comment
Project		
RESIDENTIAL DEVELOPMENT ZERO C HOLDINGS LTD TORNAGRAIN		Michael Gilmour Associates 22 Rubislaw Terrace Aberdeen AB10 1XE telephone 01224 643117/641078 facsimile 01224 639719
Drawing		
TITLE DEED PLAN PLOT 14-10		Date JAN 19 Project Nr. 1318 Scales AS NOTED Drawing Nr. TD-14-10
Drawn SMP	Checked	Approved
Revision		



Plan : scale 1:1250(A2) 1:2500(A4)

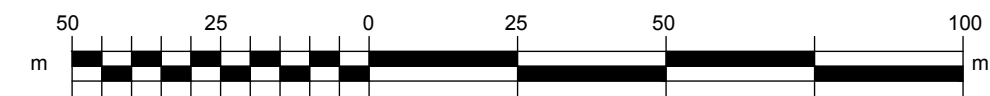


Legend

- Plot Boundary
- Car park spaces on Ground Floor owned by plot 14/11.
- First Floor owned by Coach House (plot 14/16)

Notes :

Site Grid Reference: NH 78338 50421
E: 278338, N: 850421
all dimensions 'or' thereby;


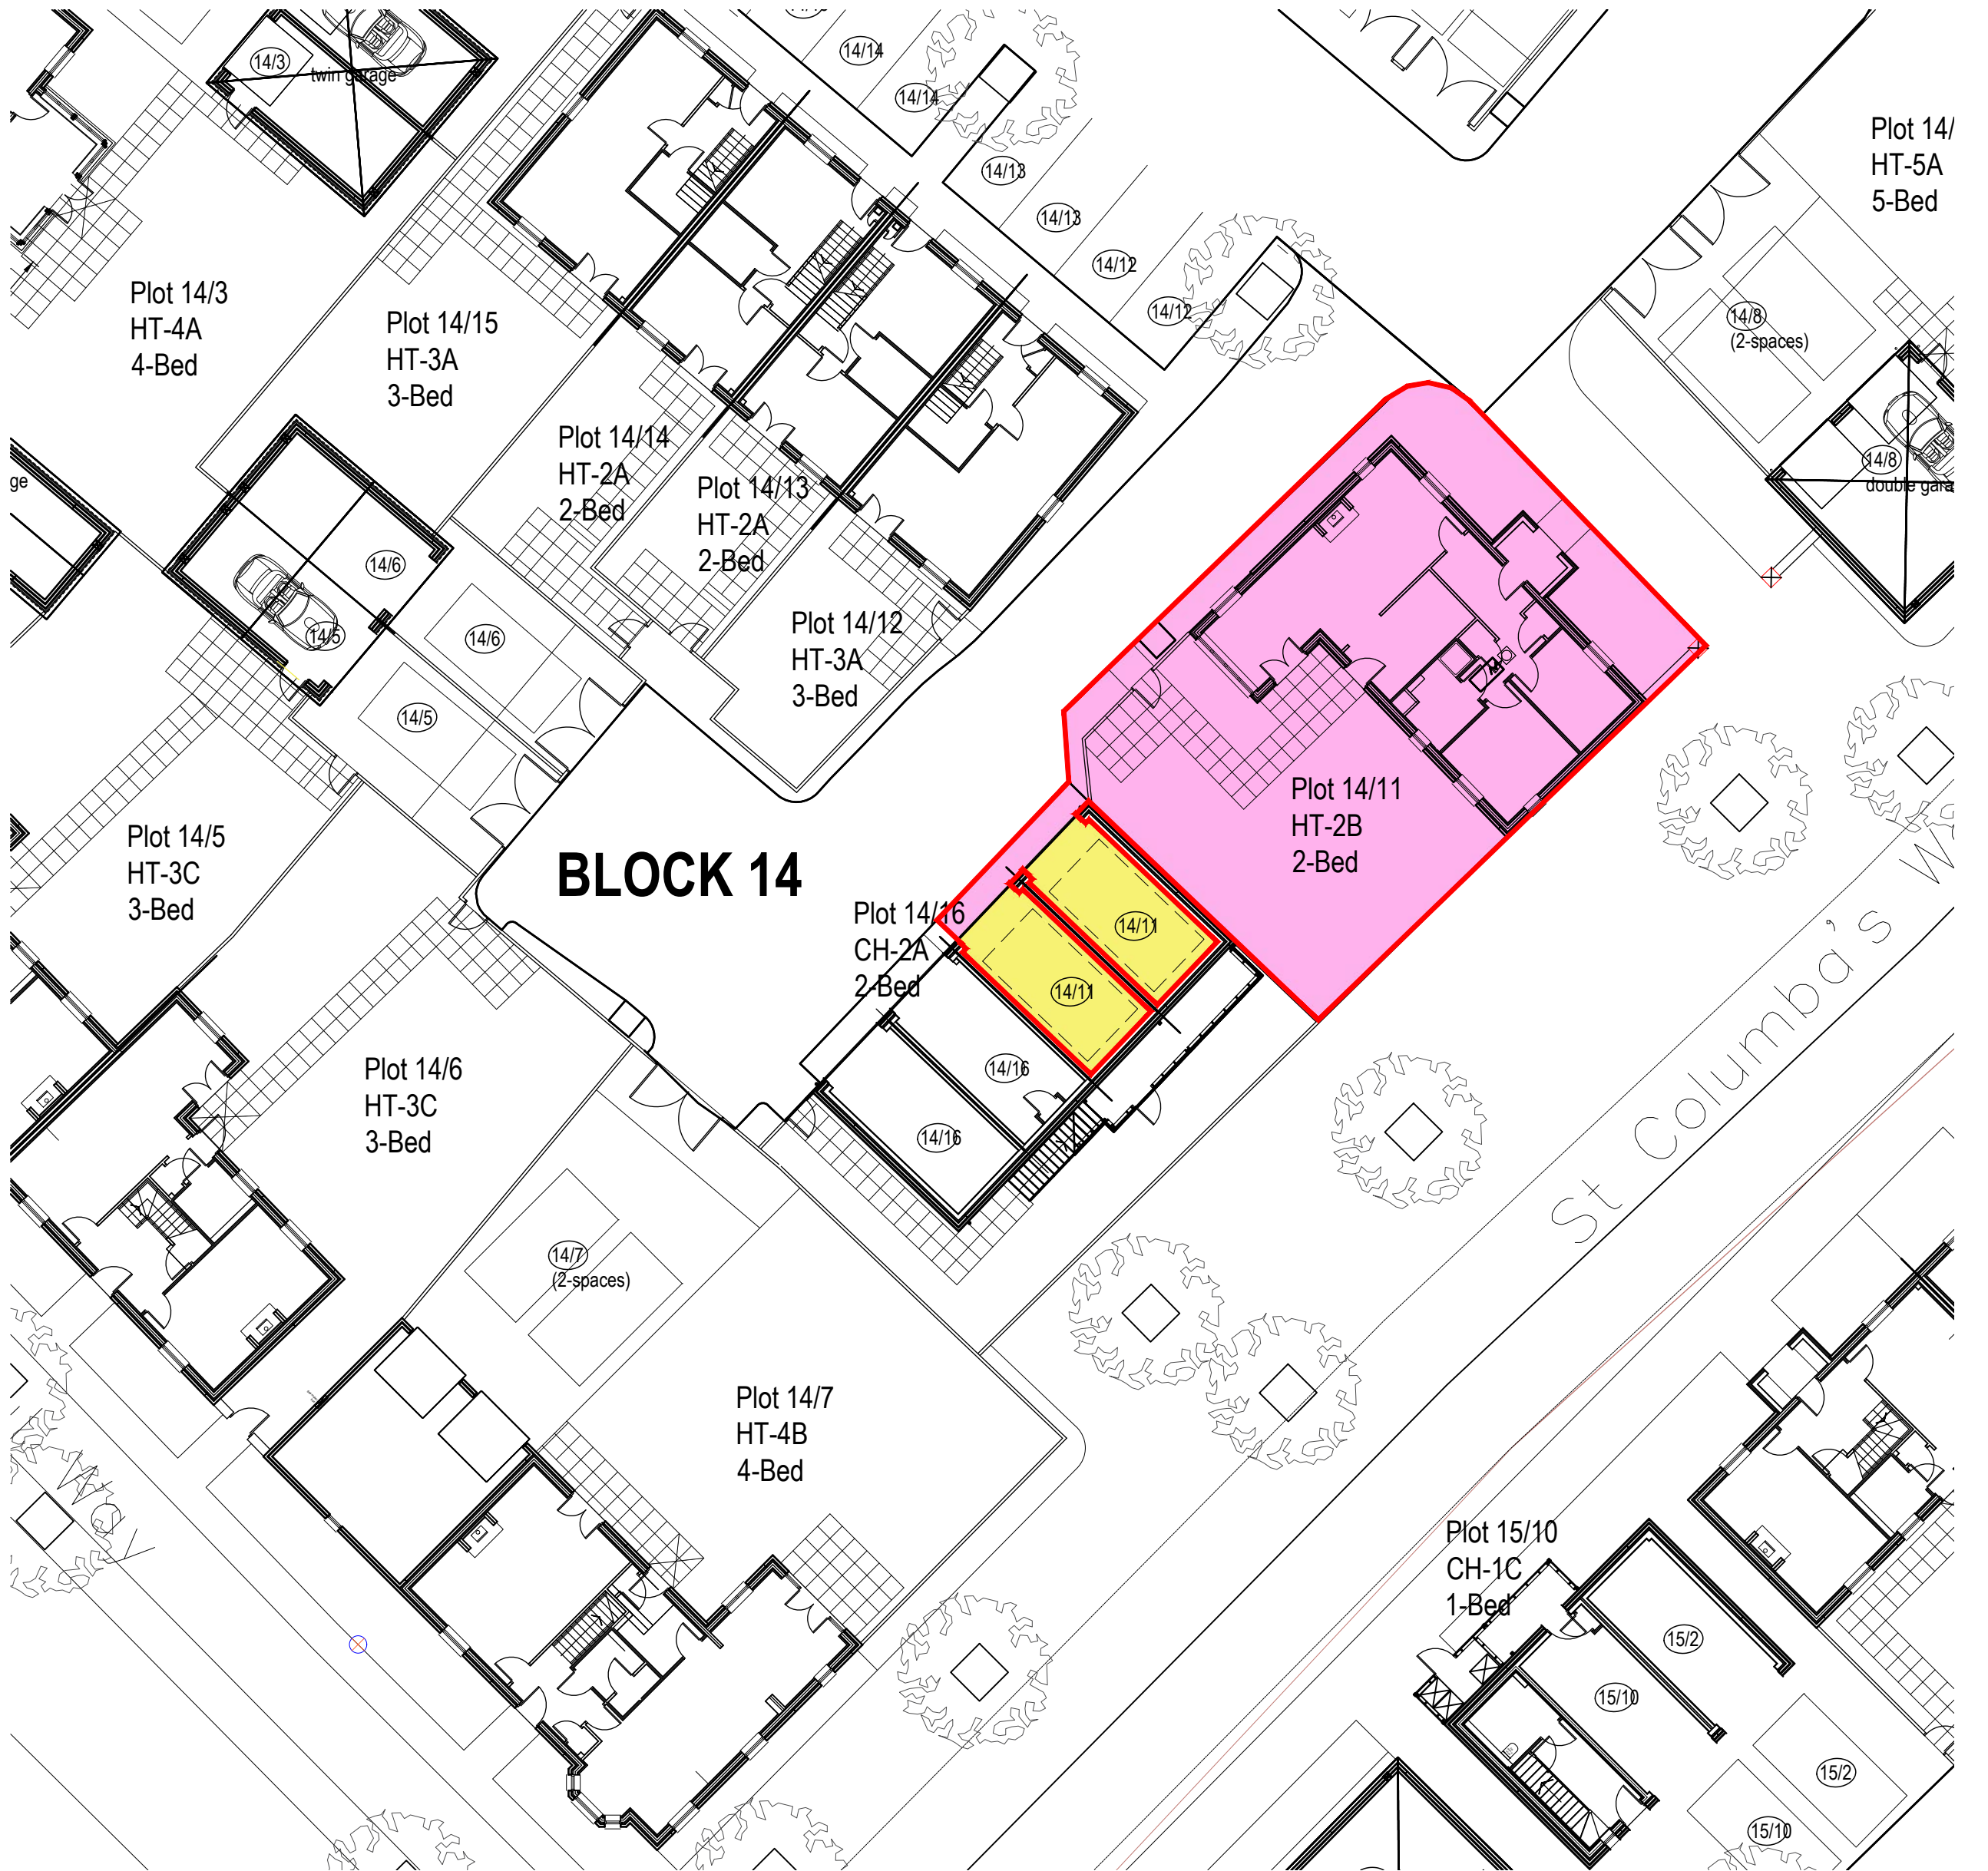


Site Layout Plan : scale 1:200(A2) 1:400(A4)




Scale
A2 1:1250 / 1:200
A4 1:2500 / 1:400

Rev	Date	Comment
Project		
RESIDENTIAL DEVELOPMENT ZERO C HOLDINGS LTD TORNAGRAIN		
Drawing		
TITLE DEED PLAN PLOT 14-11		
Drawn SMP Checked Approved		
Project		
RESIDENTIAL DEVELOPMENT ZERO C HOLDINGS LTD TORNAGRAIN		
Drawing		
TITLE DEED PLAN PLOT 14-11		
Drawn SMP Checked Approved		
Project		
RESIDENTIAL DEVELOPMENT ZERO C HOLDINGS LTD TORNAGRAIN		
Drawing		
TITLE DEED PLAN PLOT 14-11		
Drawn SMP Checked Approved		

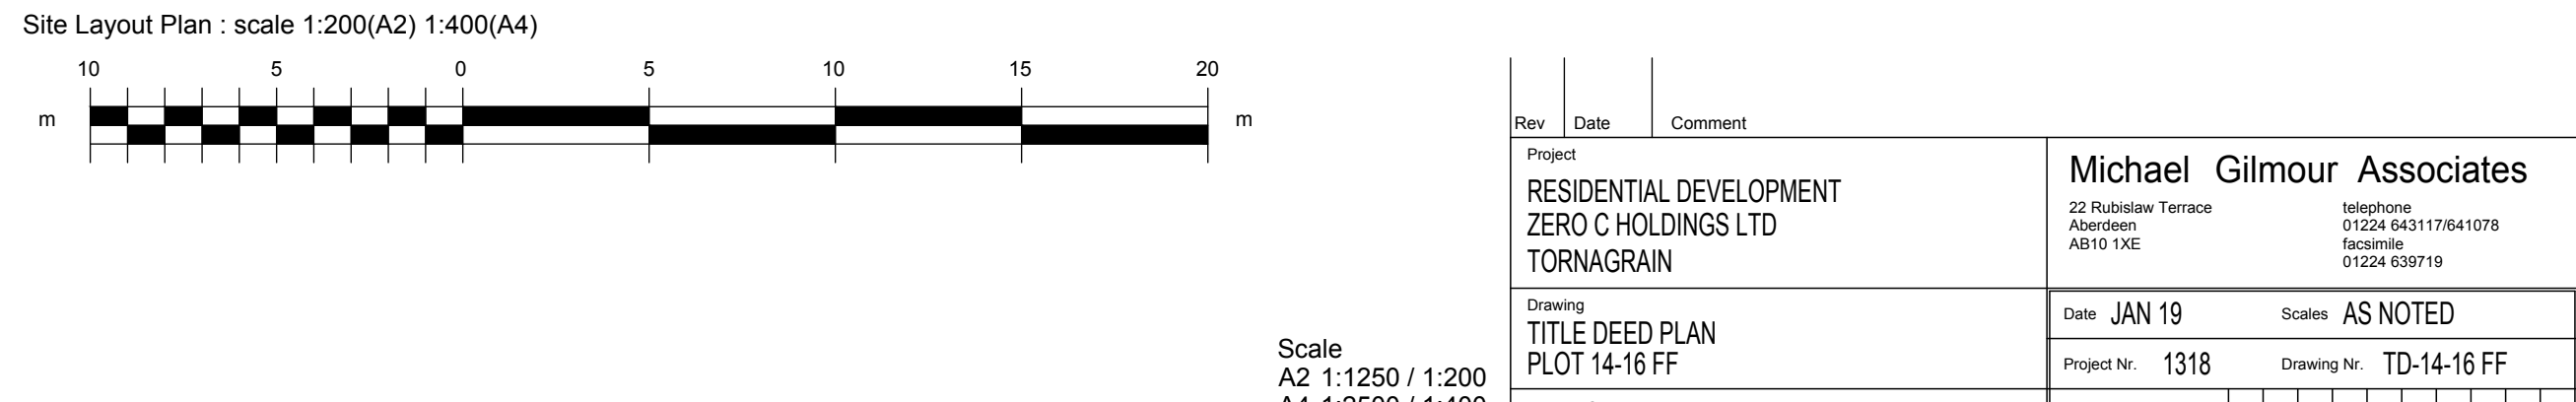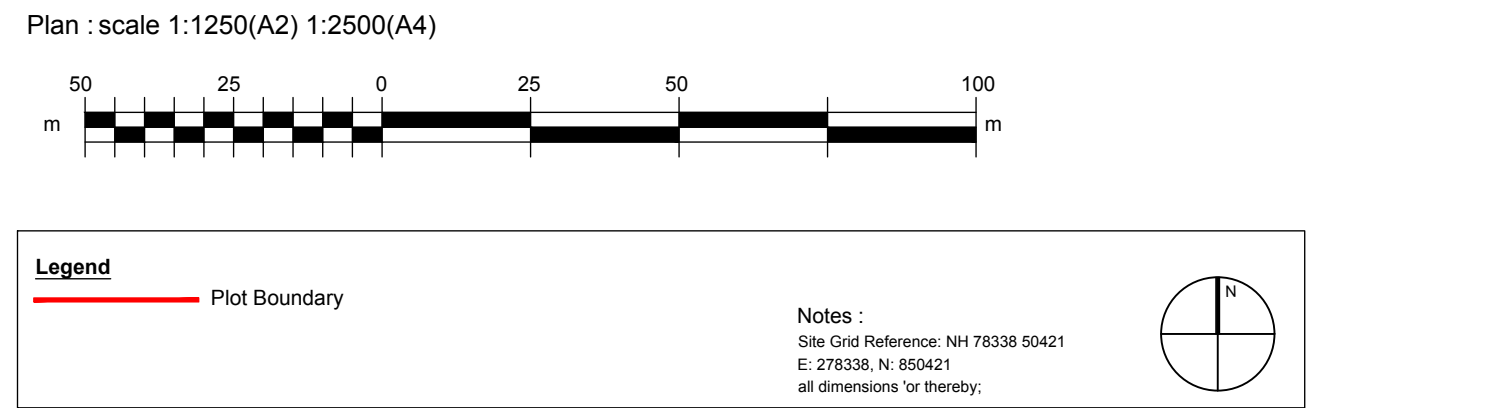





Plan : scale 1:1250(A2) 1:2500(A4)

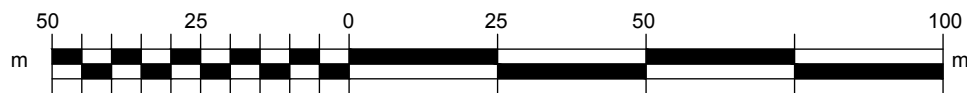


Legend

- Plot Boundary
- Car park spaces on Ground Floor owned by plot 14/11
- Car park spaces on Ground Floor owned by plot 14/16

Notes :
Site Grid Reference: NH 78338 50421
E: 278338, N: 850421
all dimensions 'or' thereby;

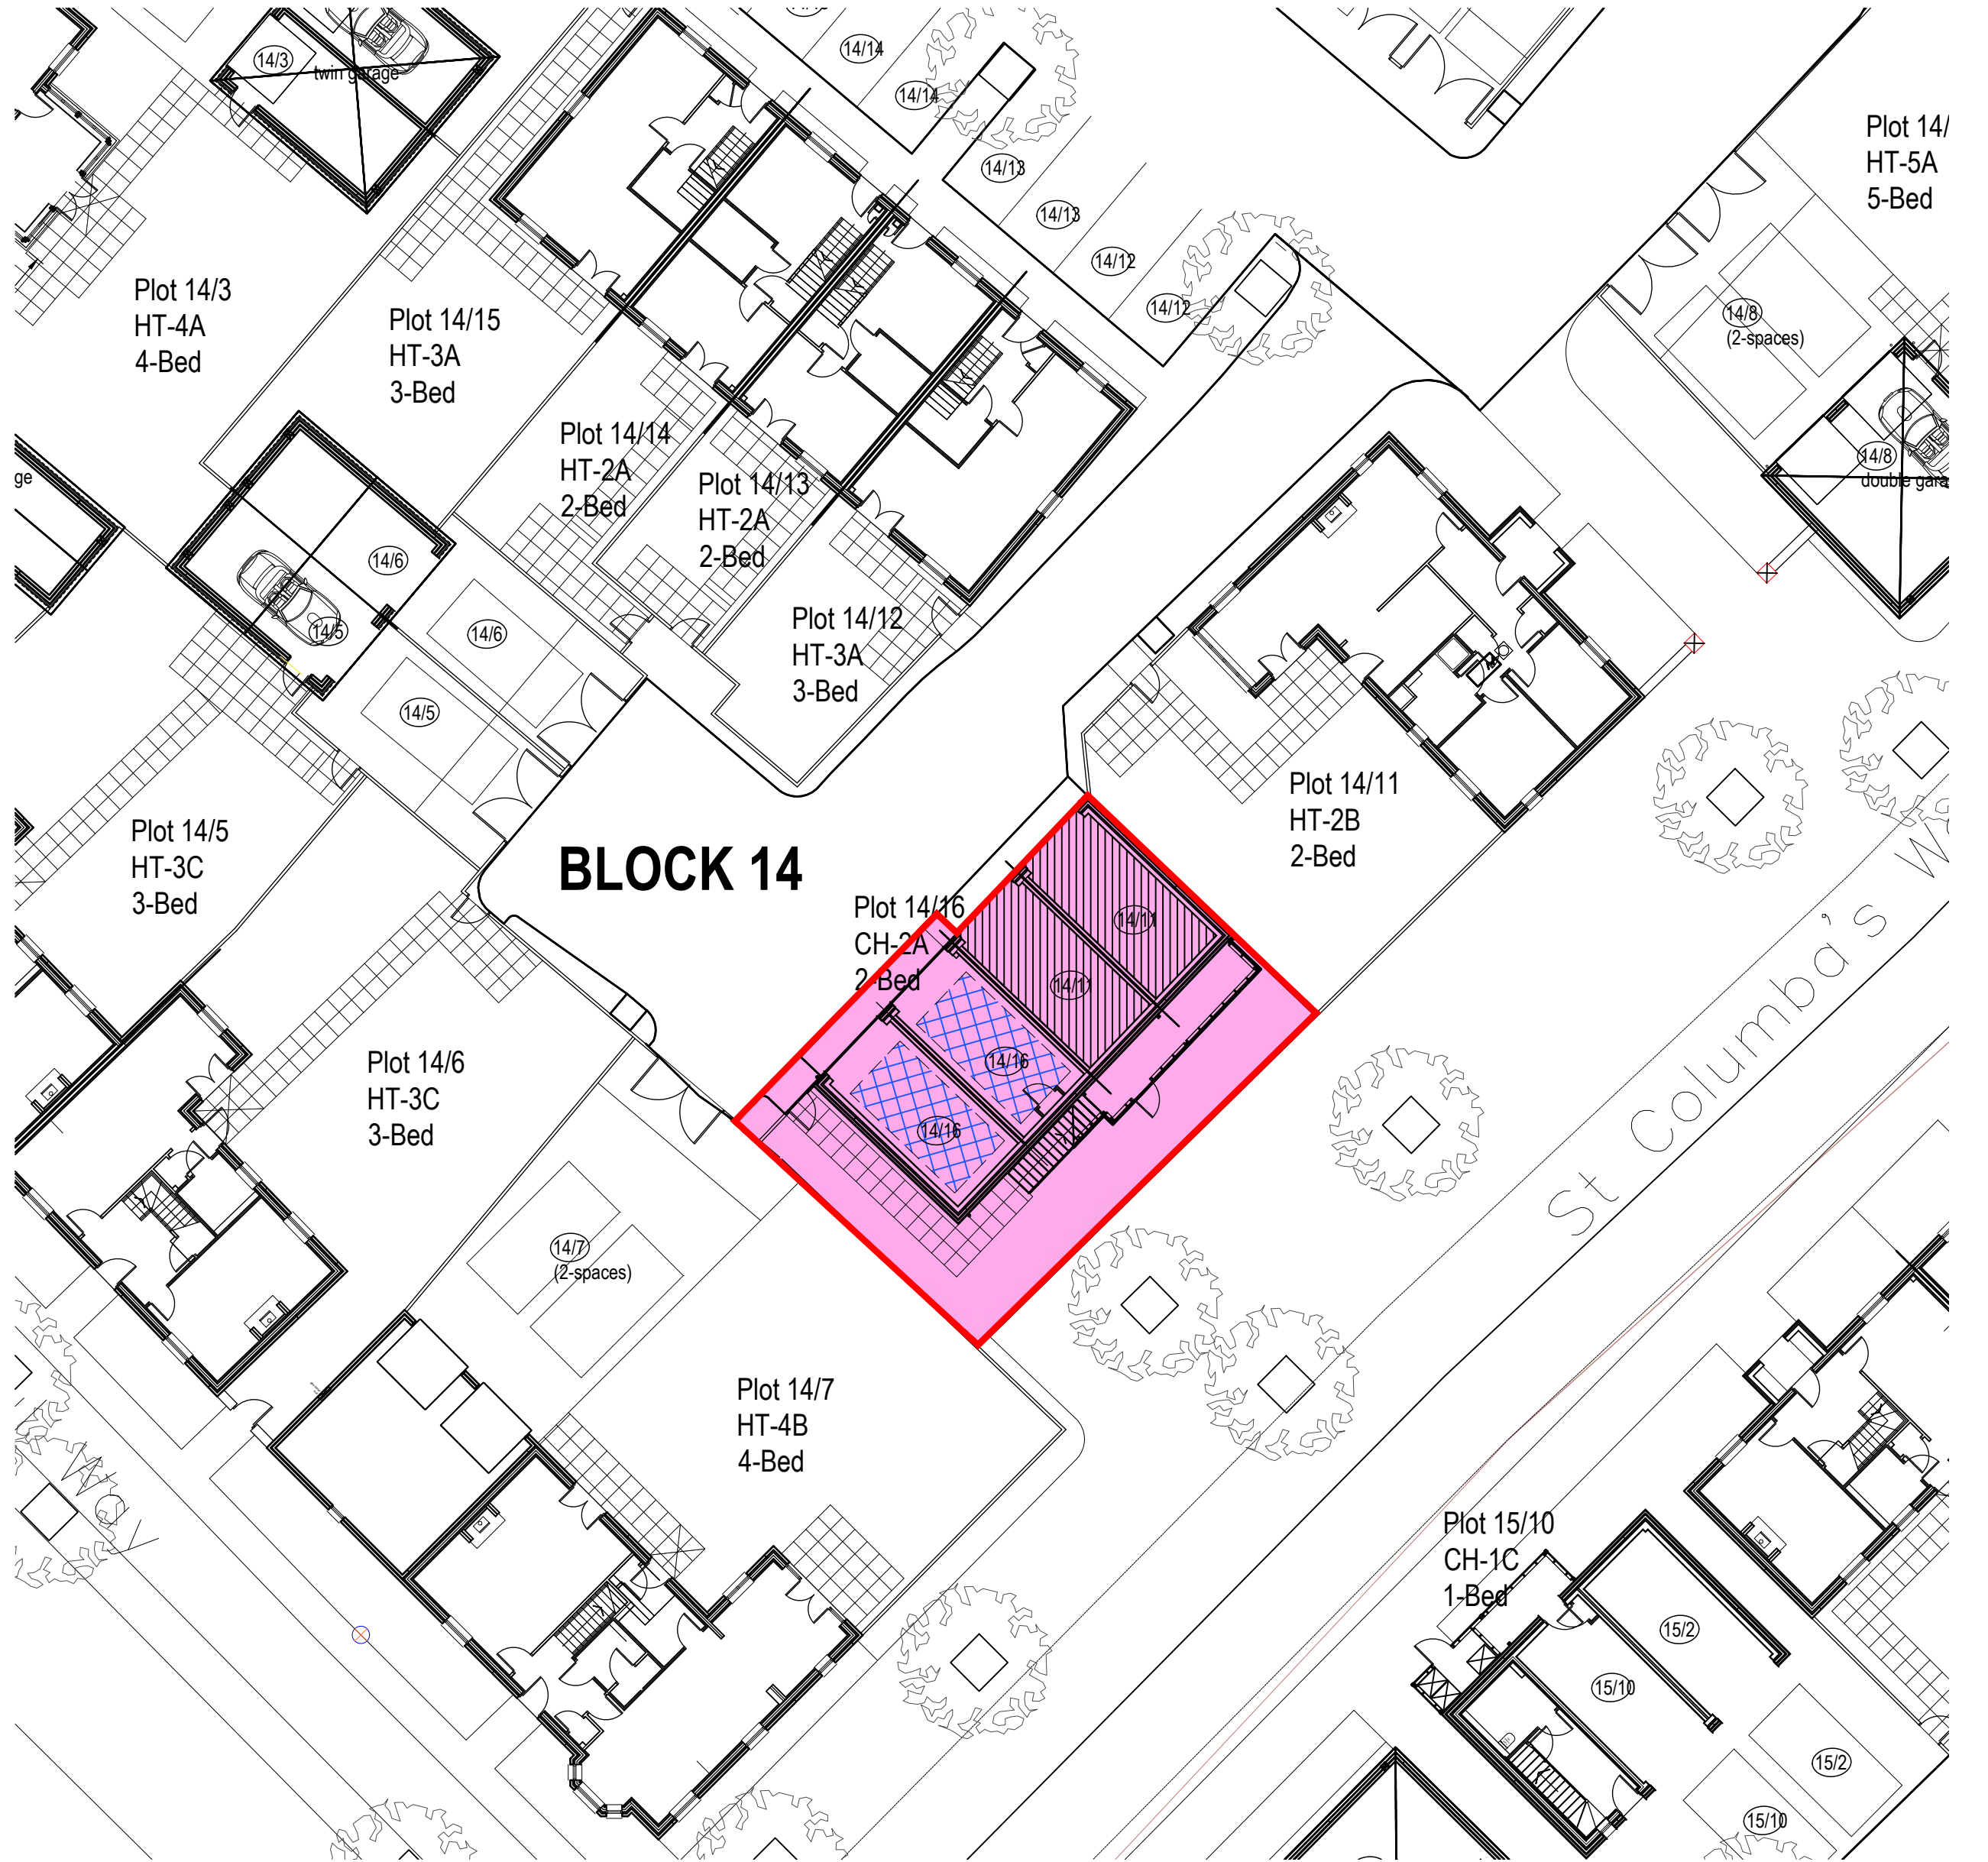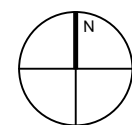

Site Layout Plan : scale 1:200(A2) 1:400(A4)

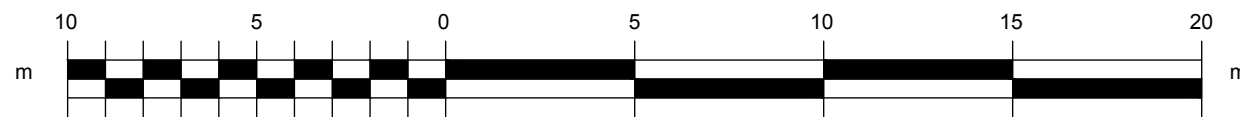


Scale
A2 1:1250 / 1:200
A4 1:2500 / 1:400

Rev	Date	Comment
Project		
RESIDENTIAL DEVELOPMENT		
ZERO C HOLDINGS LTD		
TORNAGRAIN		
Drawing		
TITLE DEED PLAN		
PLOT 14-16 GF		
Drawn SMP		
Checked		
Approved		
Revision		
Project		
RESIDENTIAL DEVELOPMENT		
ZERO C HOLDINGS LTD		
TORNAGRAIN		
Drawing		
TITLE DEED PLAN		
PLOT 14-16 GF		
Drawn SMP		
Checked		
Approved		
Revision		




Plan : scale 1:1250(A2) 1:2500(A4)

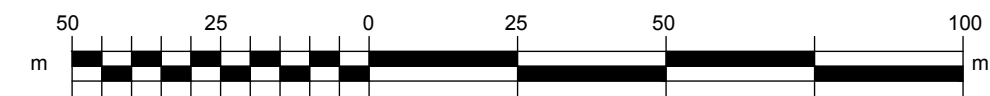


Legend
Plot Boundary

Notes :
Site Grid Reference: NH 78338 50421
E: 278338, N: 850421
all dimensions for thereby;

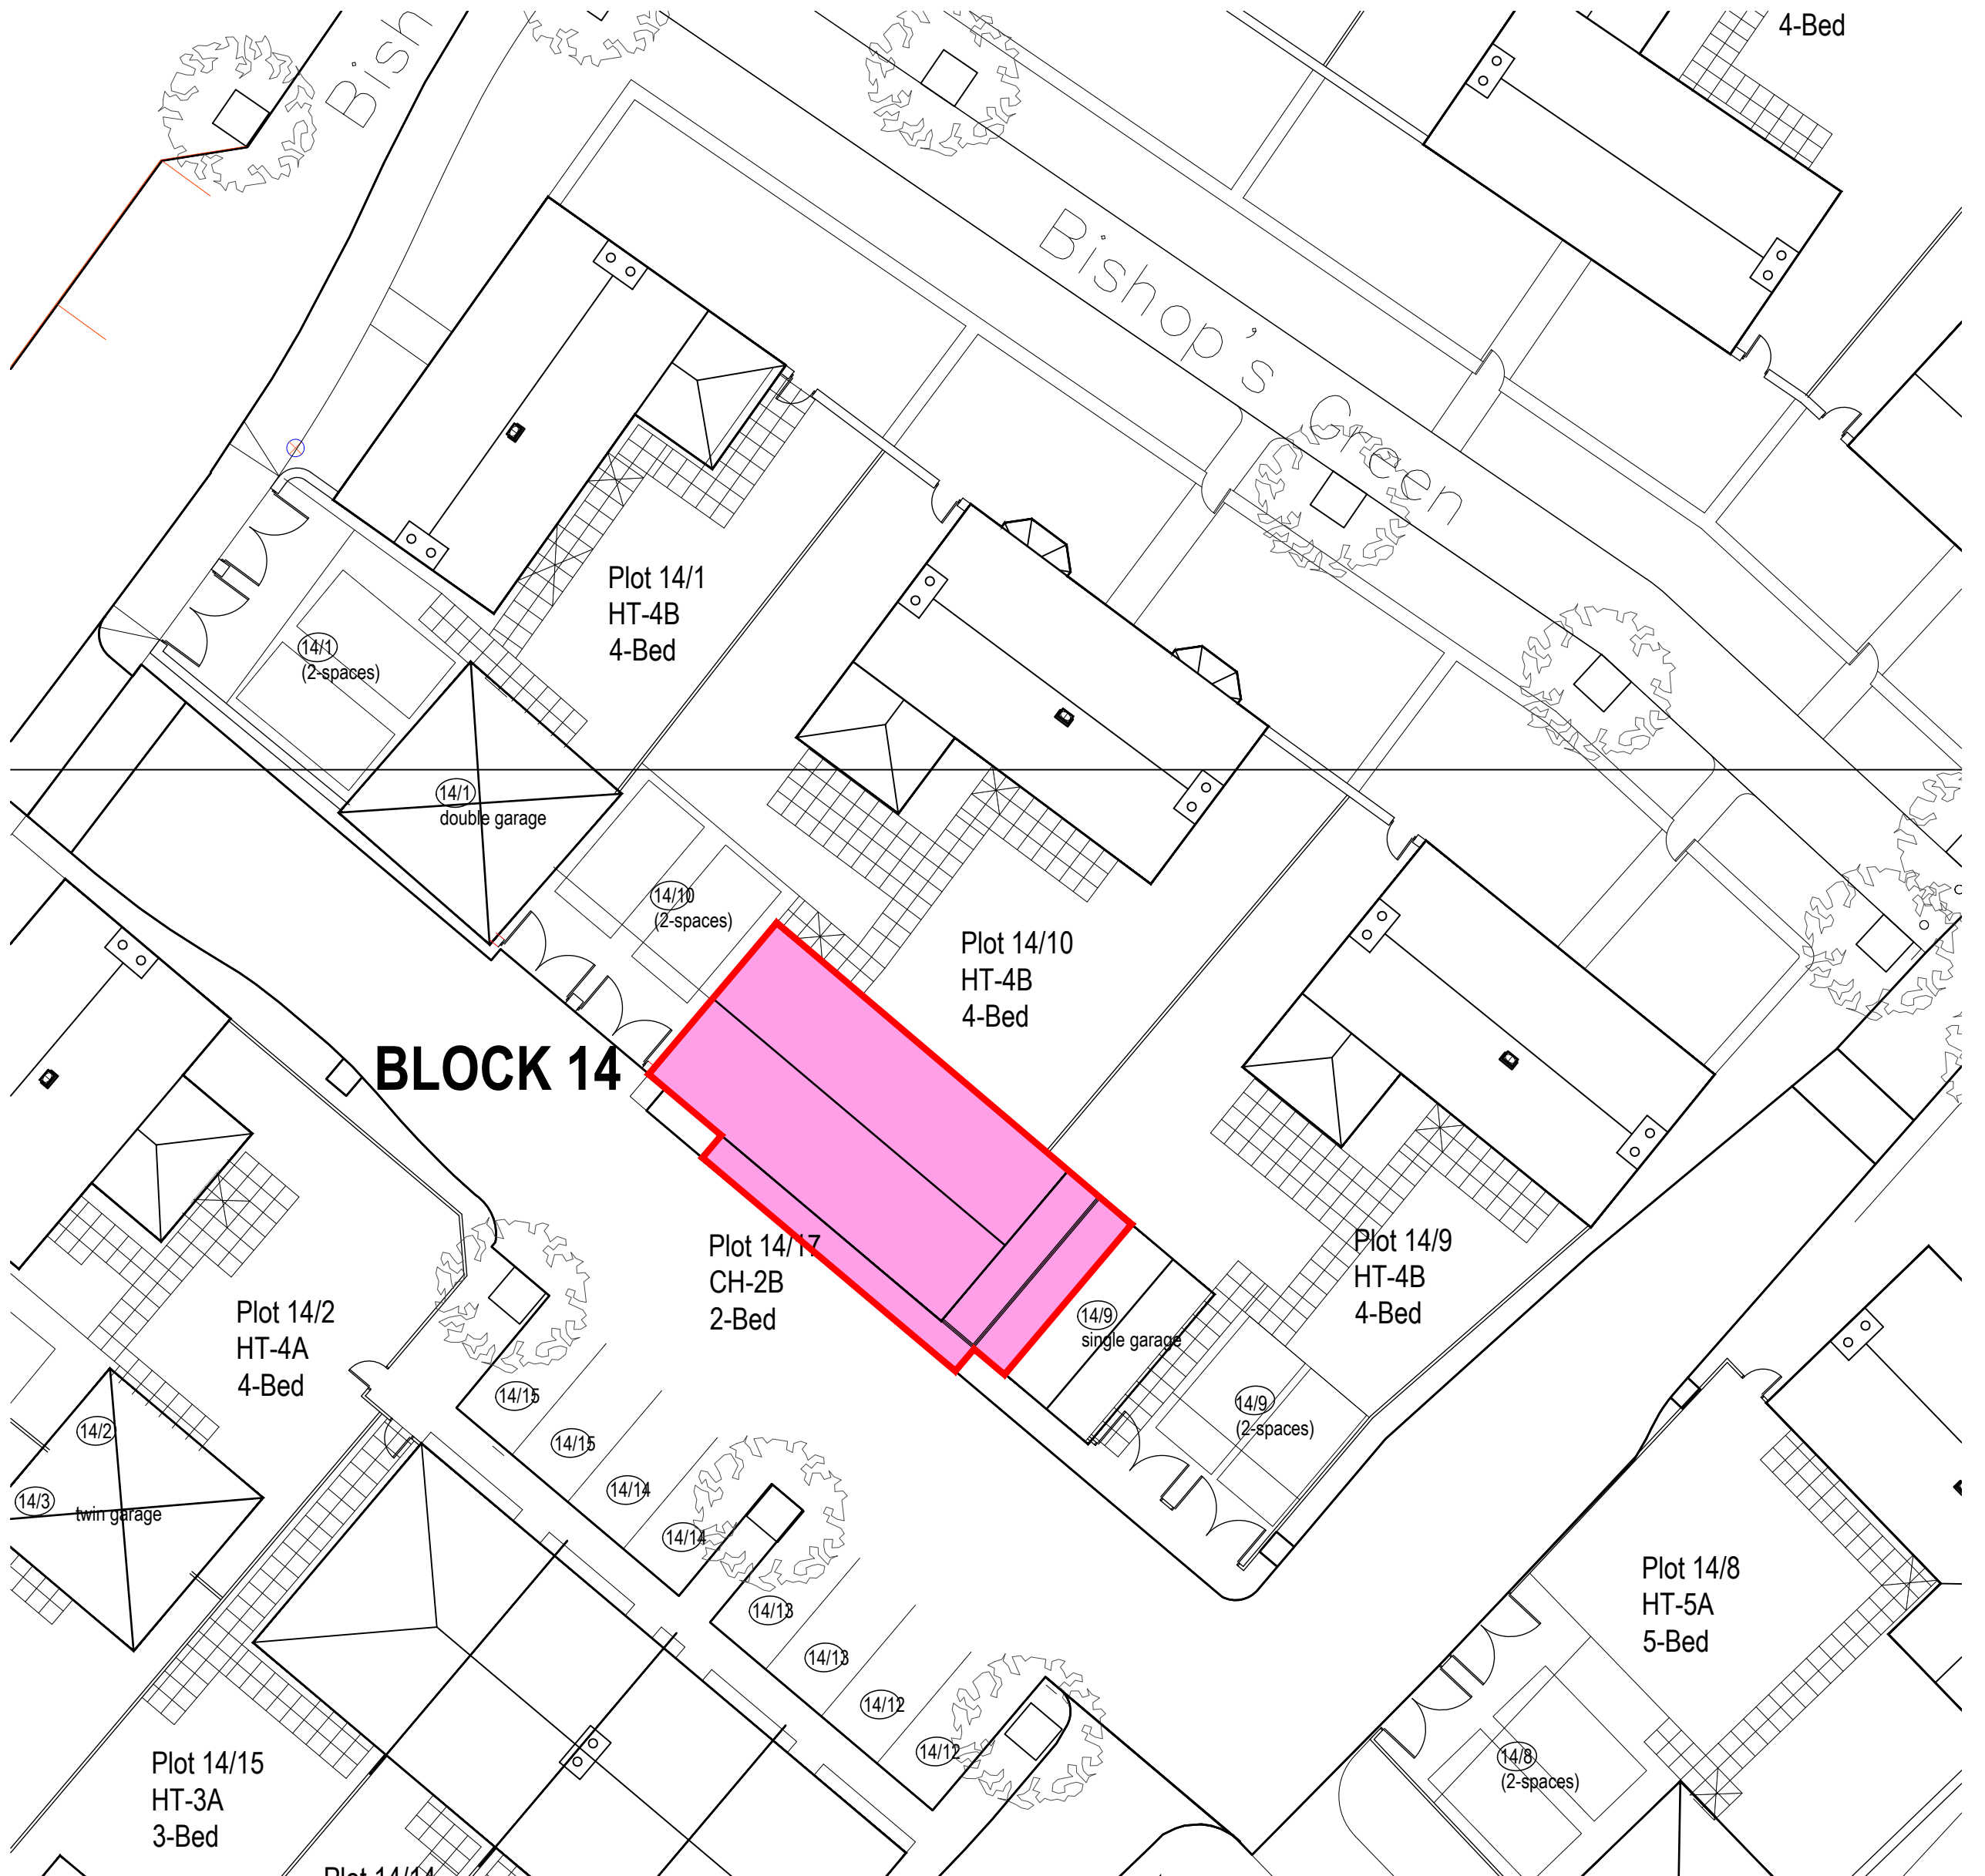

Site Layout Plan : scale 1:200(A2) 1:400(A4)

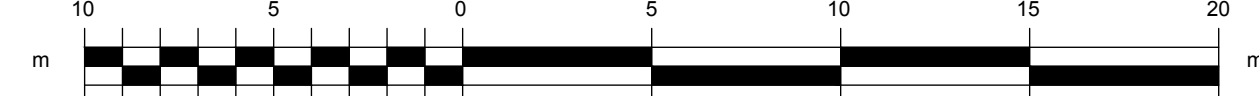


Scale
A2 1:1250 / 1:200
A4 1:2500 / 1:400

Rev	Date	Comment
Project		
RESIDENTIAL DEVELOPMENT ZERO C HOLDINGS LTD TORNAGRAIN		
Drawing		
TITLE DEED PLAN PLOT 14-17 FF		
Drawn SMP Checked Approved		
Project		
RESIDENTIAL DEVELOPMENT ZERO C HOLDINGS LTD TORNAGRAIN		
Drawing		
TITLE DEED PLAN PLOT 14-17 FF		
Drawn SMP Checked Approved		
Michael Gilmour Associates		
22 Rubislaw Terrace Aberdeen AB10 1XE		
Telephone: 01224 643117/641078 Facsimile: 01224 639719		
Date JAN 19 Scales AS NOTED		
Project Nr. 1318 Drawing Nr. TD-14-17 FF		
Revision		



Plan : scale 1:1250(A2) 1:2500(A4)

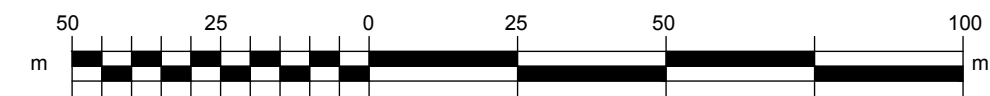


Legend


- Plot Boundary
- Car park space on Ground Floor owned by plot 14/10
- Car park spaces on Ground Floor owned by plot 14/17

Notes :

Site Grid Reference: NH 78338 50421
E: 278338, N: 850421
all dimensions 'or thereby';

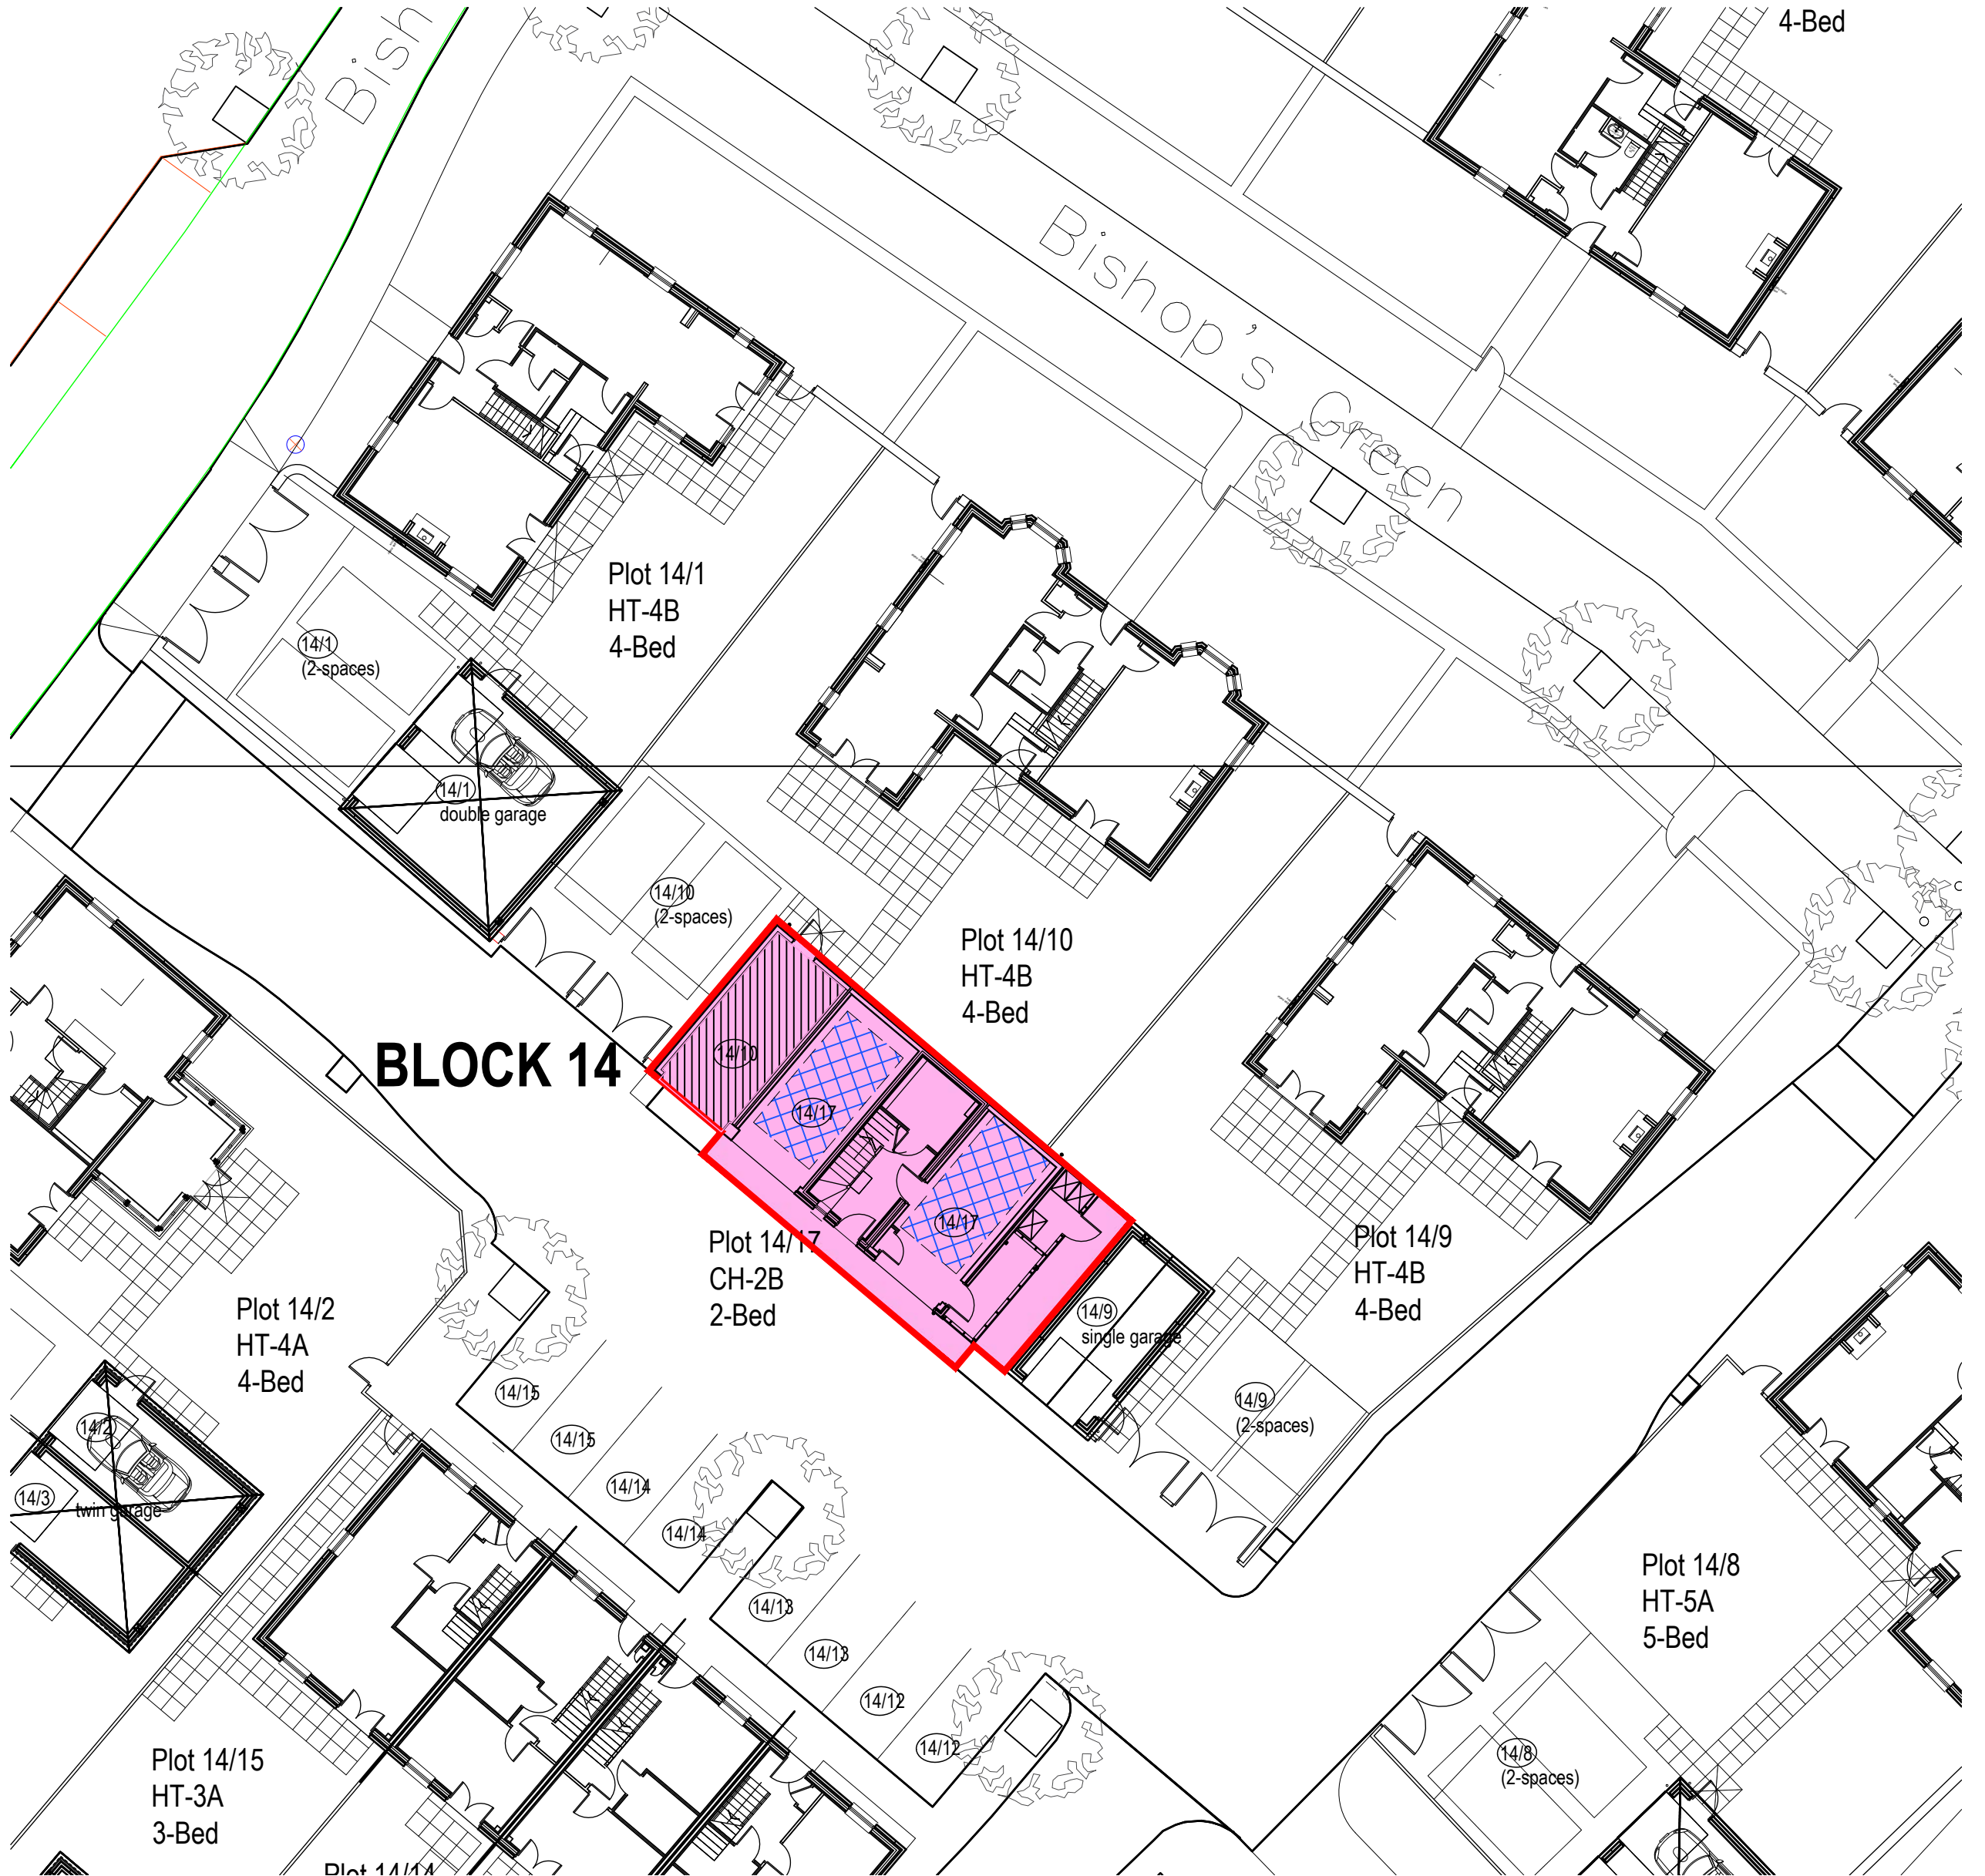


Site Layout Plan : scale 1:200(A2) 1:400(A4)

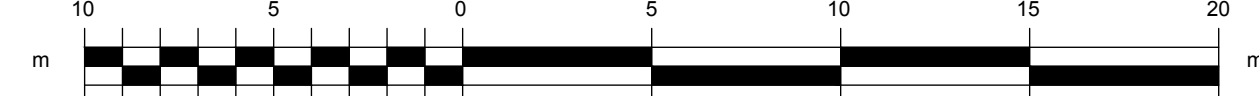

Scale
A2 1:1250 / 1:200
A4 1:2500 / 1:400


Rev	Date	Comment
Project		
RESIDENTIAL DEVELOPMENT ZERO C HOLDINGS LTD TORNAGRAIN		
Drawing		
TITLE DEED PLAN PLOT 14-17 GF		
Drawn SMP Checked Approved		
Project		
RESIDENTIAL DEVELOPMENT ZERO C HOLDINGS LTD TORNAGRAIN		
Drawing		
TITLE DEED PLAN PLOT 14-17 GF		
Drawn SMP Checked Approved		
Michael Gilmour Associates		
22 Rubislaw Terrace Aberdeen AB10 1XE		
Telephone: 01224 643117/641078 Facsimile: 01224 639719		
Date JAN 19 Scales AS NOTED		
Project Nr. 1318 Drawing Nr. TD-14-17 GF		
Revision		

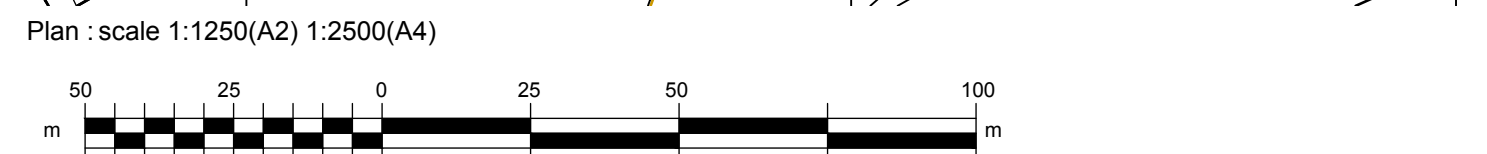

Plot Boundary

Car park space on Ground Floor owned by plot 15/02.
First Floor owned by Coach House (plot 15/10)


Notes :
Site Grid Reference: NH 78338 50421
E: 278338, N: 850421
all dimensions 'or' thereby:

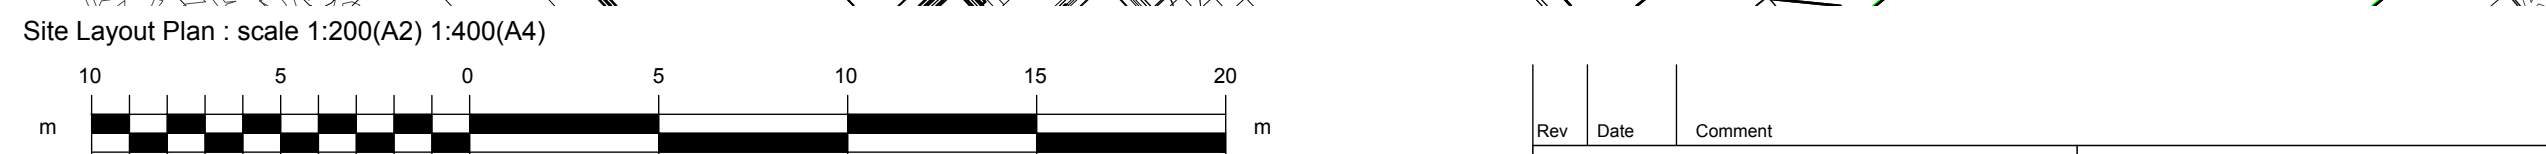

Rev	Date	Comment			
Project RESIDENTIAL DEVELOPMENT ZERO C HOLDINGS LTD TORNAGRAIN			Michael Gilmour Associates 22 Rubislaw Terrace Aberdeen AB10 1XE telephone 01224 643117/641078 facsimile 01224 639719		
Drawing TITLE DEED PLAN PLOT 15-02			Date JAN 19 Scales AS NOTED		
			Project Nr. 1318 Drawing Nr. TD-15-02		
Drawn	SMP	Checked	Approved	Revision	



Plan : scale 1:1250(A2) 1:2500(A4)

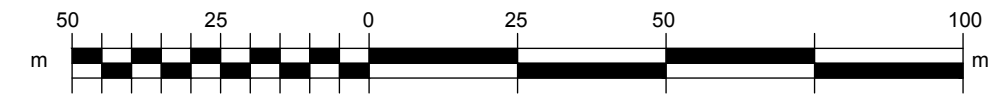

Legend


Plot Boundary

Notes :

Site Grid Reference: NH 78338 50421

E: 278338, N: 850421

all dimensions 'or thereby';

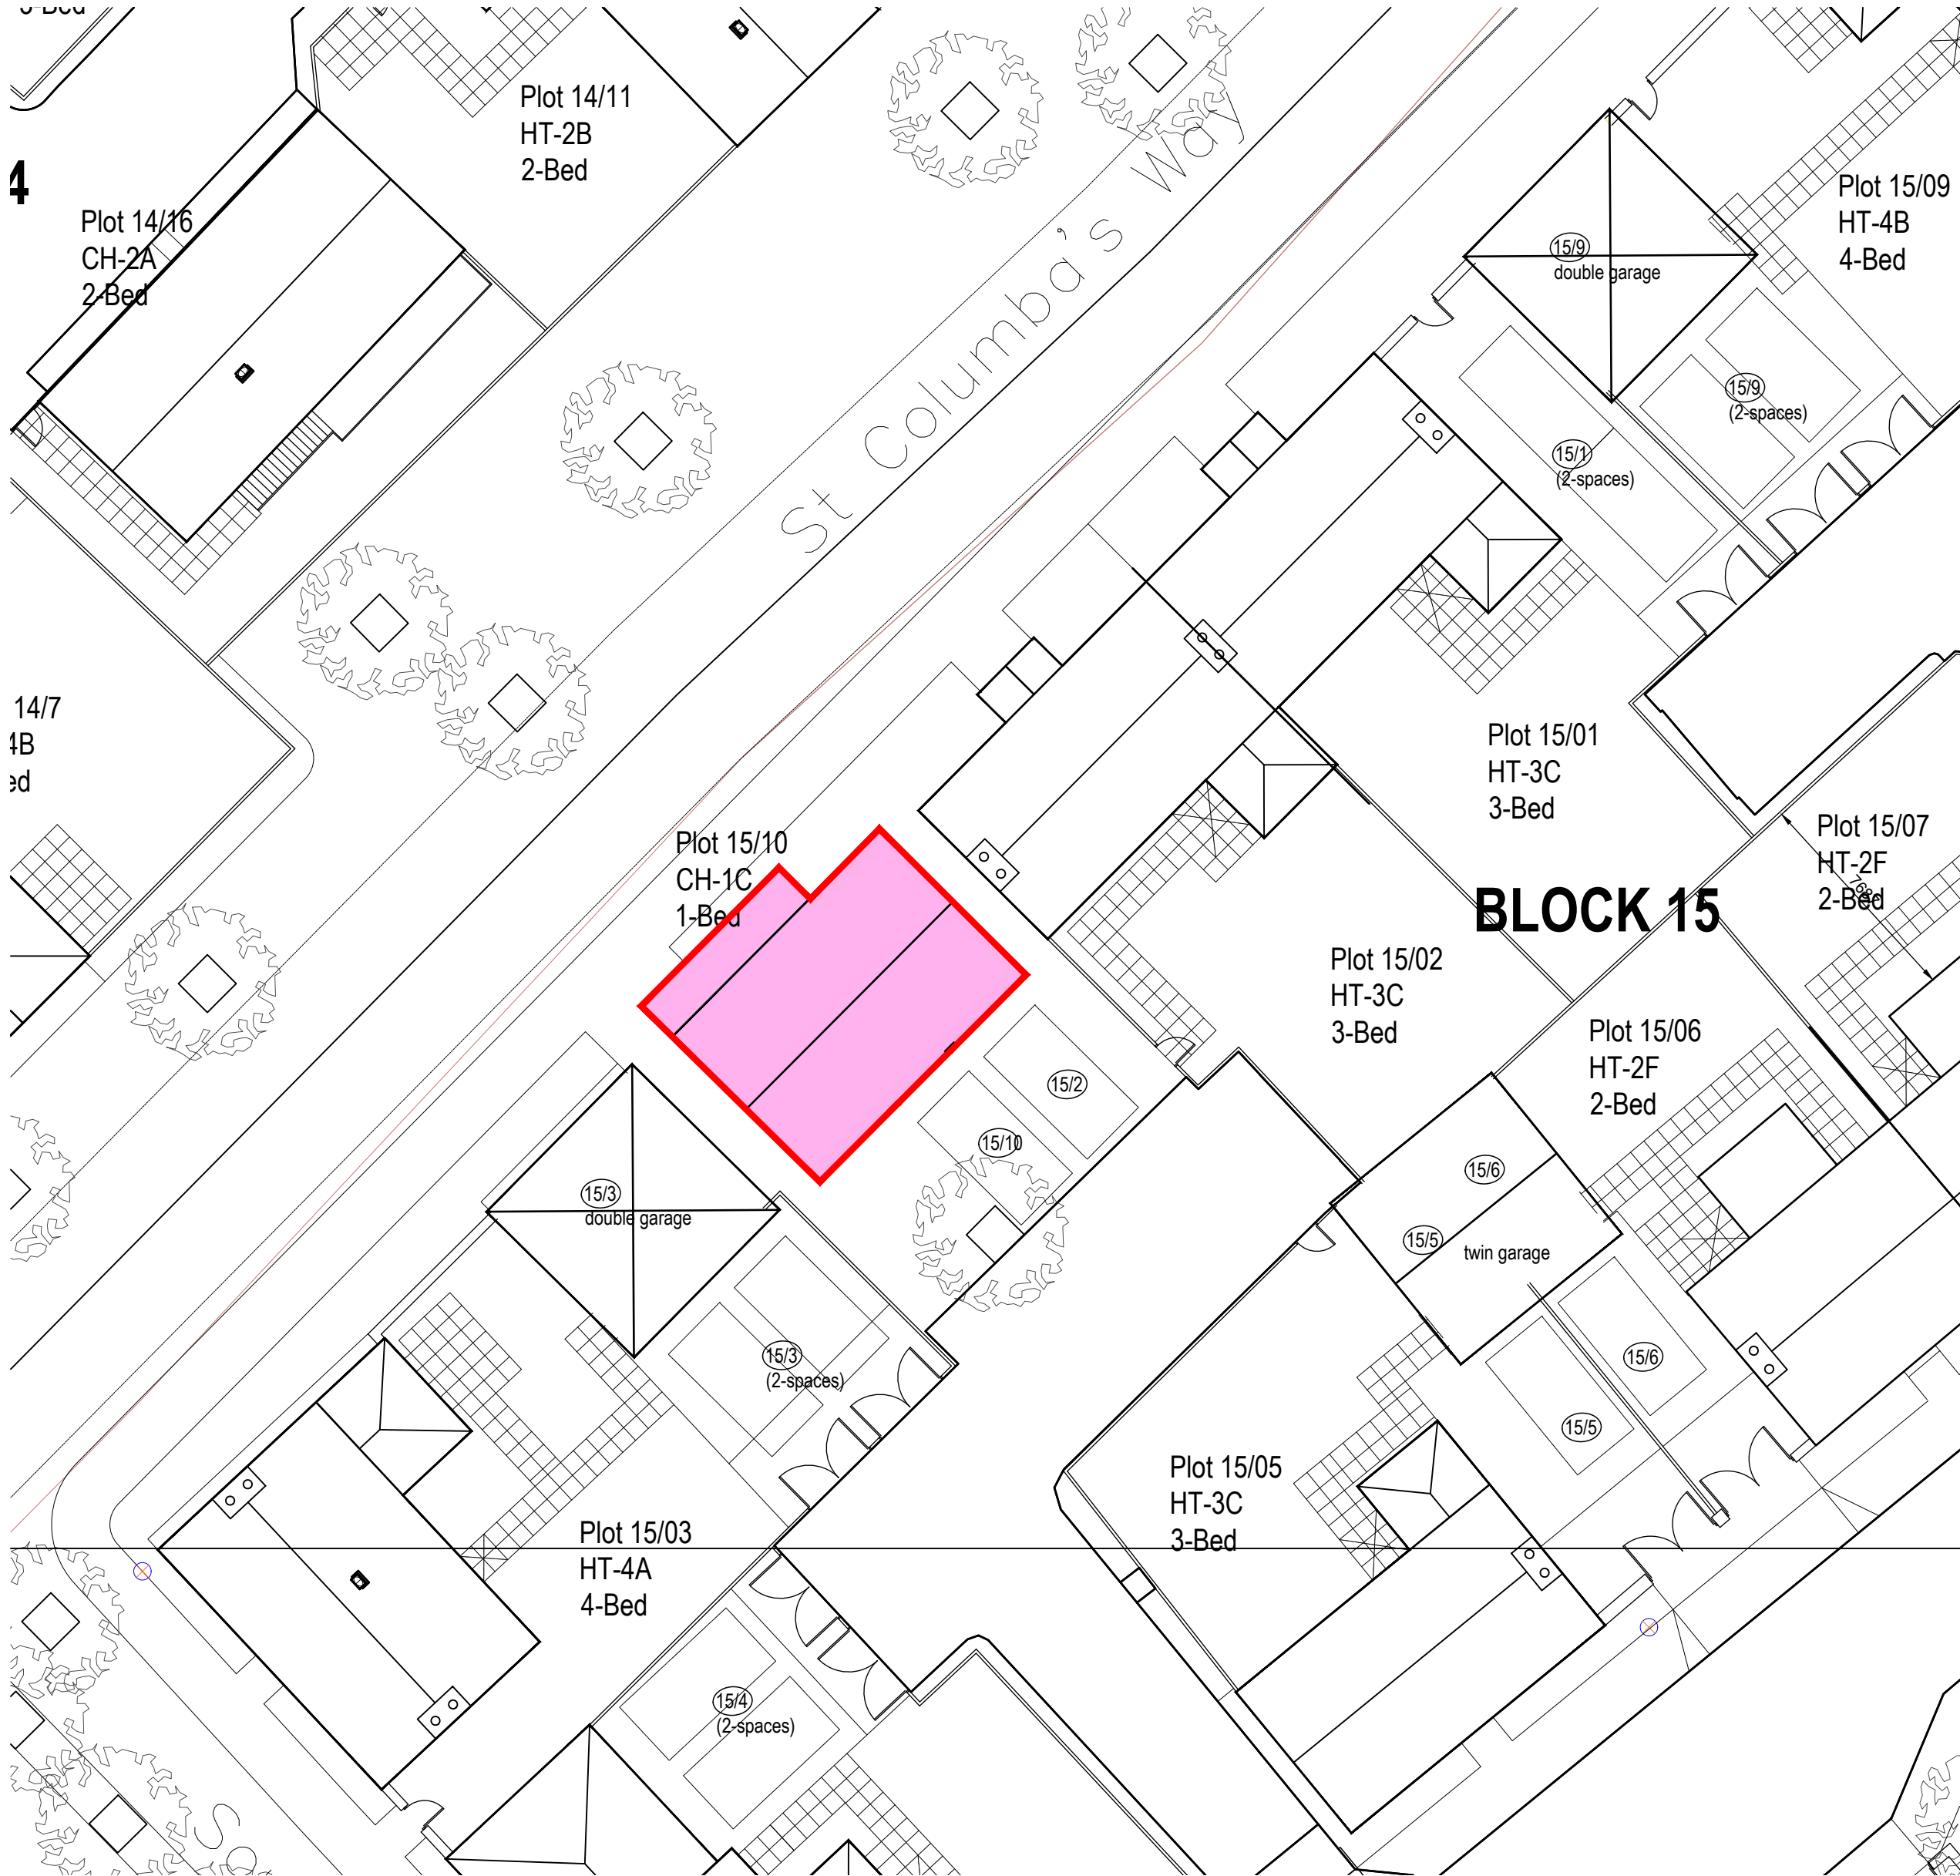

Site Layout Plan : scale 1:200(A2) 1:400(A4)




Scale
A2 1:1250 / 1:200
A4 1:2500 / 1:400

Rev	Date	Comment
Project		
RESIDENTIAL DEVELOPMENT ZERO C HOLDINGS LTD TORNAGRAIN		
Drawing		
TITLE DEED PLAN PLOT 15-10 FF		
Drawn SMP Checked Approved		
Project		
RESIDENTIAL DEVELOPMENT ZERO C HOLDINGS LTD TORNAGRAIN		
Drawing		
TITLE DEED PLAN PLOT 15-10 FF		
Drawn SMP Checked Approved		
Project		
RESIDENTIAL DEVELOPMENT ZERO C HOLDINGS LTD TORNAGRAIN		
Drawing		
TITLE DEED PLAN PLOT 15-10 FF		
Drawn SMP Checked Approved		



Plan : scale 1:1250(A2) 1:2500(A4)

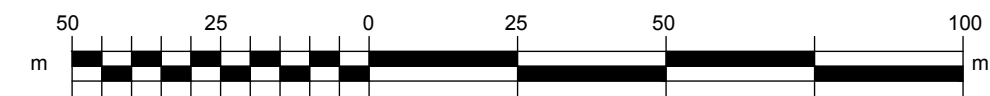

Legend

- Plot Boundary
- Car park space on Ground Floor owned by plot 15/02
- Car park space on Ground Floor owned by plot 15/10

Notes :

Site Grid Reference: NH 78338 50421
E: 278338, N: 850421
all dimensions 'or thereby';



Site Layout Plan : scale 1:200(A2) 1:400(A4)




Scale
A2 1:1250 / 1:200
A4 1:2500 / 1:400

Rev	Date	Comment
Project		
RESIDENTIAL DEVELOPMENT ZERO C HOLDINGS LTD TORNAGRAIN		
Drawing		
TITLE DEED PLAN PLOT 15-10 GF		
Drawn SMP Checked Approved		
Project		
RESIDENTIAL DEVELOPMENT ZERO C HOLDINGS LTD TORNAGRAIN		
Drawing		
TITLE DEED PLAN PLOT 15-10 GF		
Drawn SMP Checked Approved		
Project		
RESIDENTIAL DEVELOPMENT ZERO C HOLDINGS LTD TORNAGRAIN		
Drawing		
TITLE DEED PLAN PLOT 15-10 GF		
Drawn SMP Checked Approved		



Plan : scale 1:1250(A2) 1:2500(A4)

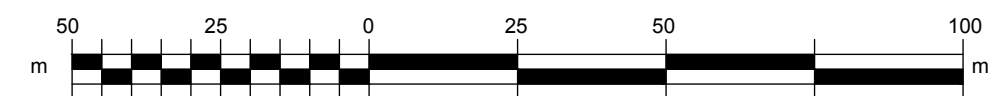


Legend

- Plot Boundary
- Shared access for plots 18/01 and 18/02

Car park space on Ground Floor owned by plot 18/01.
First Floor owned by Coach House (plot 18/17)

Notes :
Site Grid Reference: NH 78338 50421
E: 278338, N: 850421
all dimensions 'or thereby';


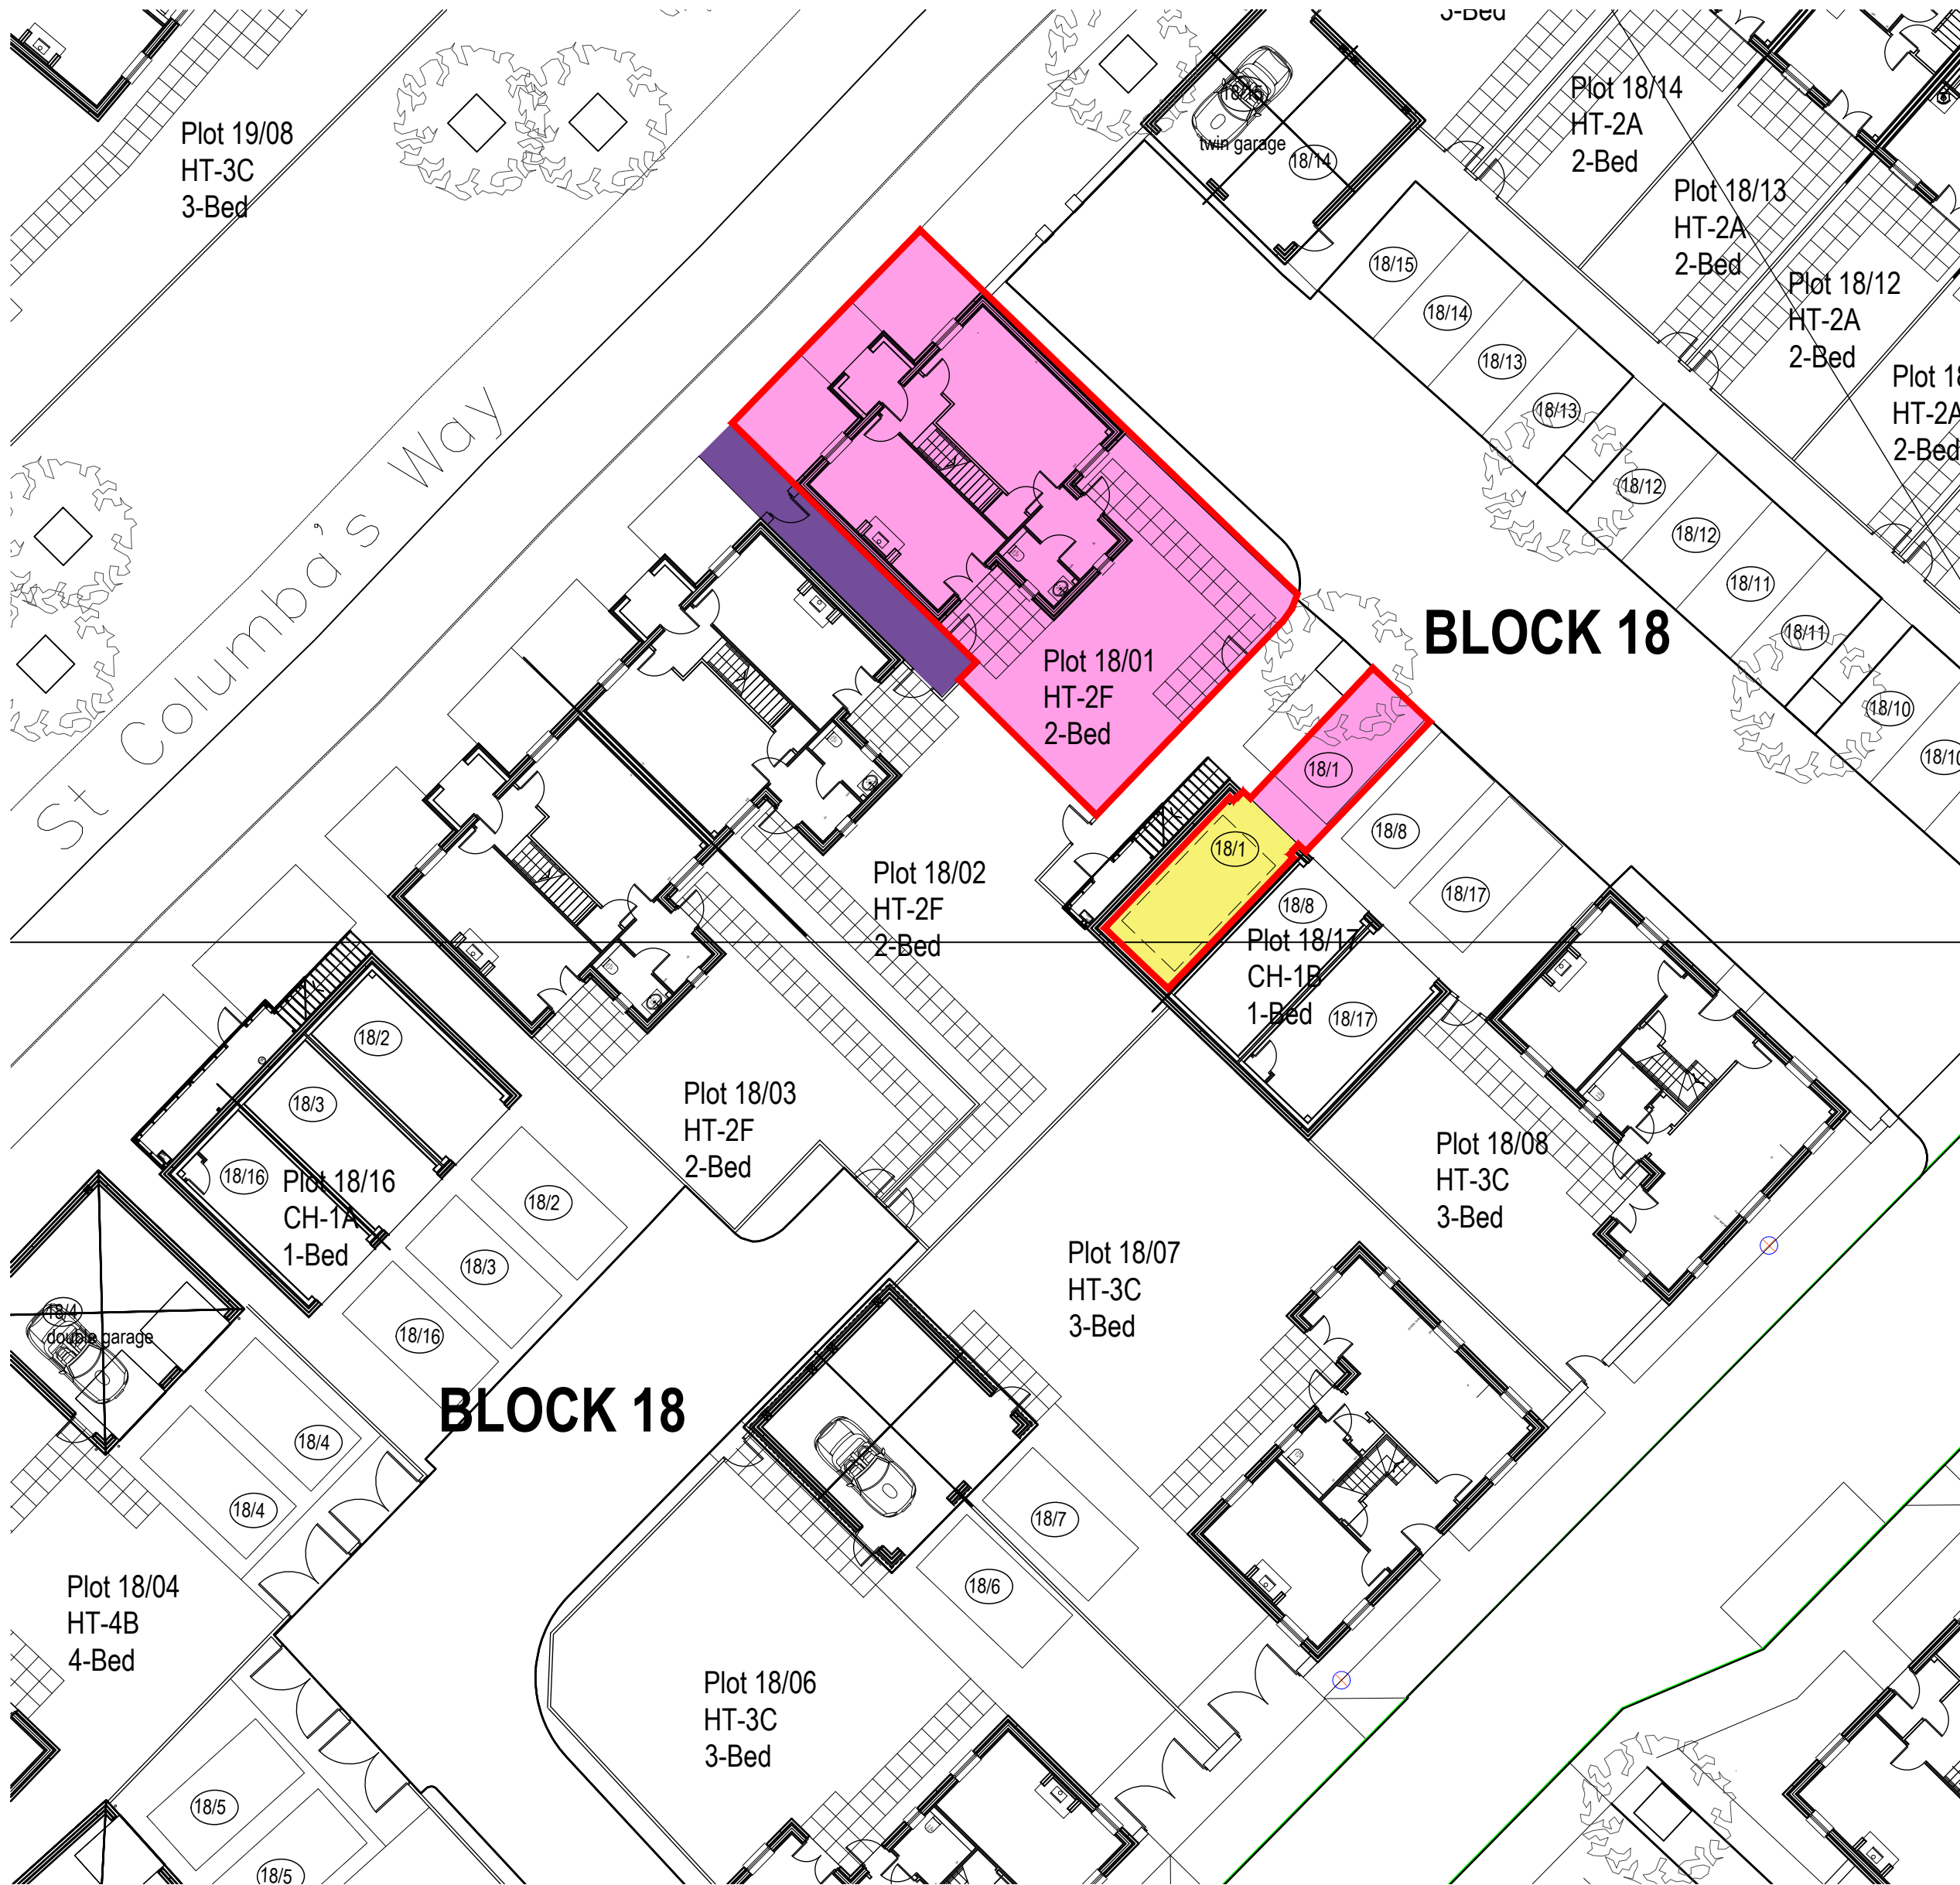


Site Layout Plan : scale 1:200(A2) 1:400(A4)




Scale
A2 1:1250 / 1:200
A4 1:2500 / 1:400

Rev	Date	Comment
Project		
RESIDENTIAL DEVELOPMENT ZERO C HOLDINGS LTD TORNAGRAIN		
Drawing		
TITLE DEED PLAN PLOT 18-01		
Drawn SMP		
Checked		
Approved		
Project		
RESIDENTIAL DEVELOPMENT ZERO C HOLDINGS LTD TORNAGRAIN		
Date JAN 19		
Scales AS NOTED		
Project Nr. 1318		
Drawing Nr. TD-18-01		
Revision		

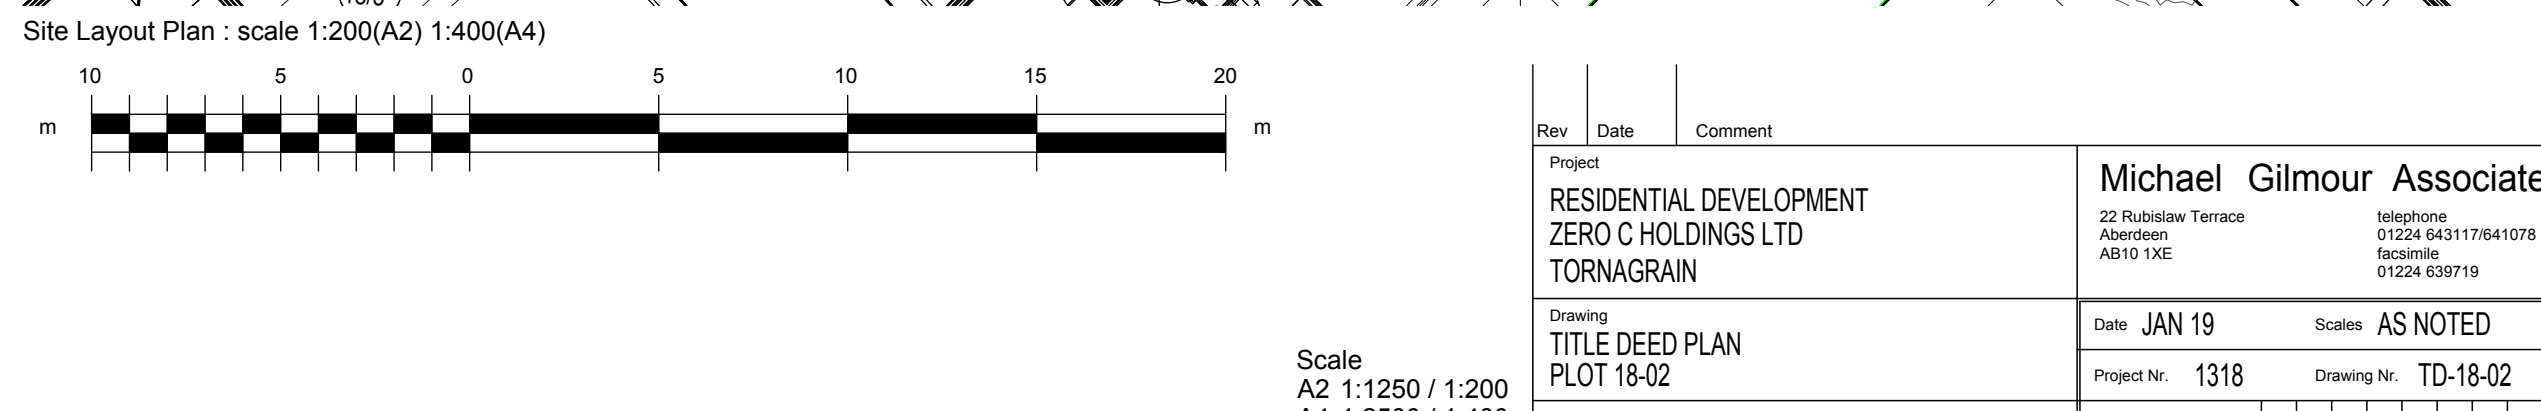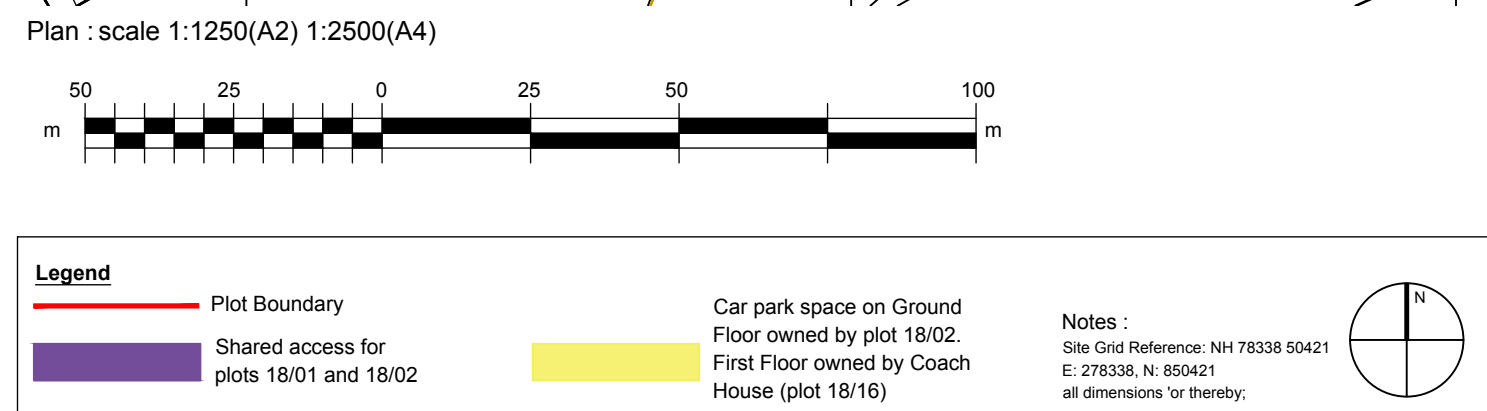



Plan : scale 1:1250(A2) 1:2500(A4)

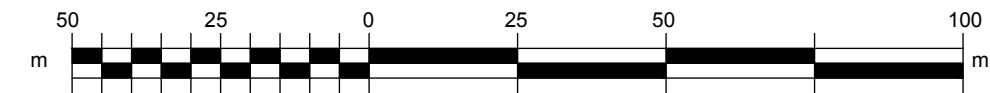


Legend


- Plot Boundary
- Car park space on Ground Floor owned by plot 18/03.
- First Floor owned by Coach House (plot 18/16)

Notes :

Site Grid Reference: NH 78338 50421
E: 278338, N: 850421
all dimensions 'or' thereby;

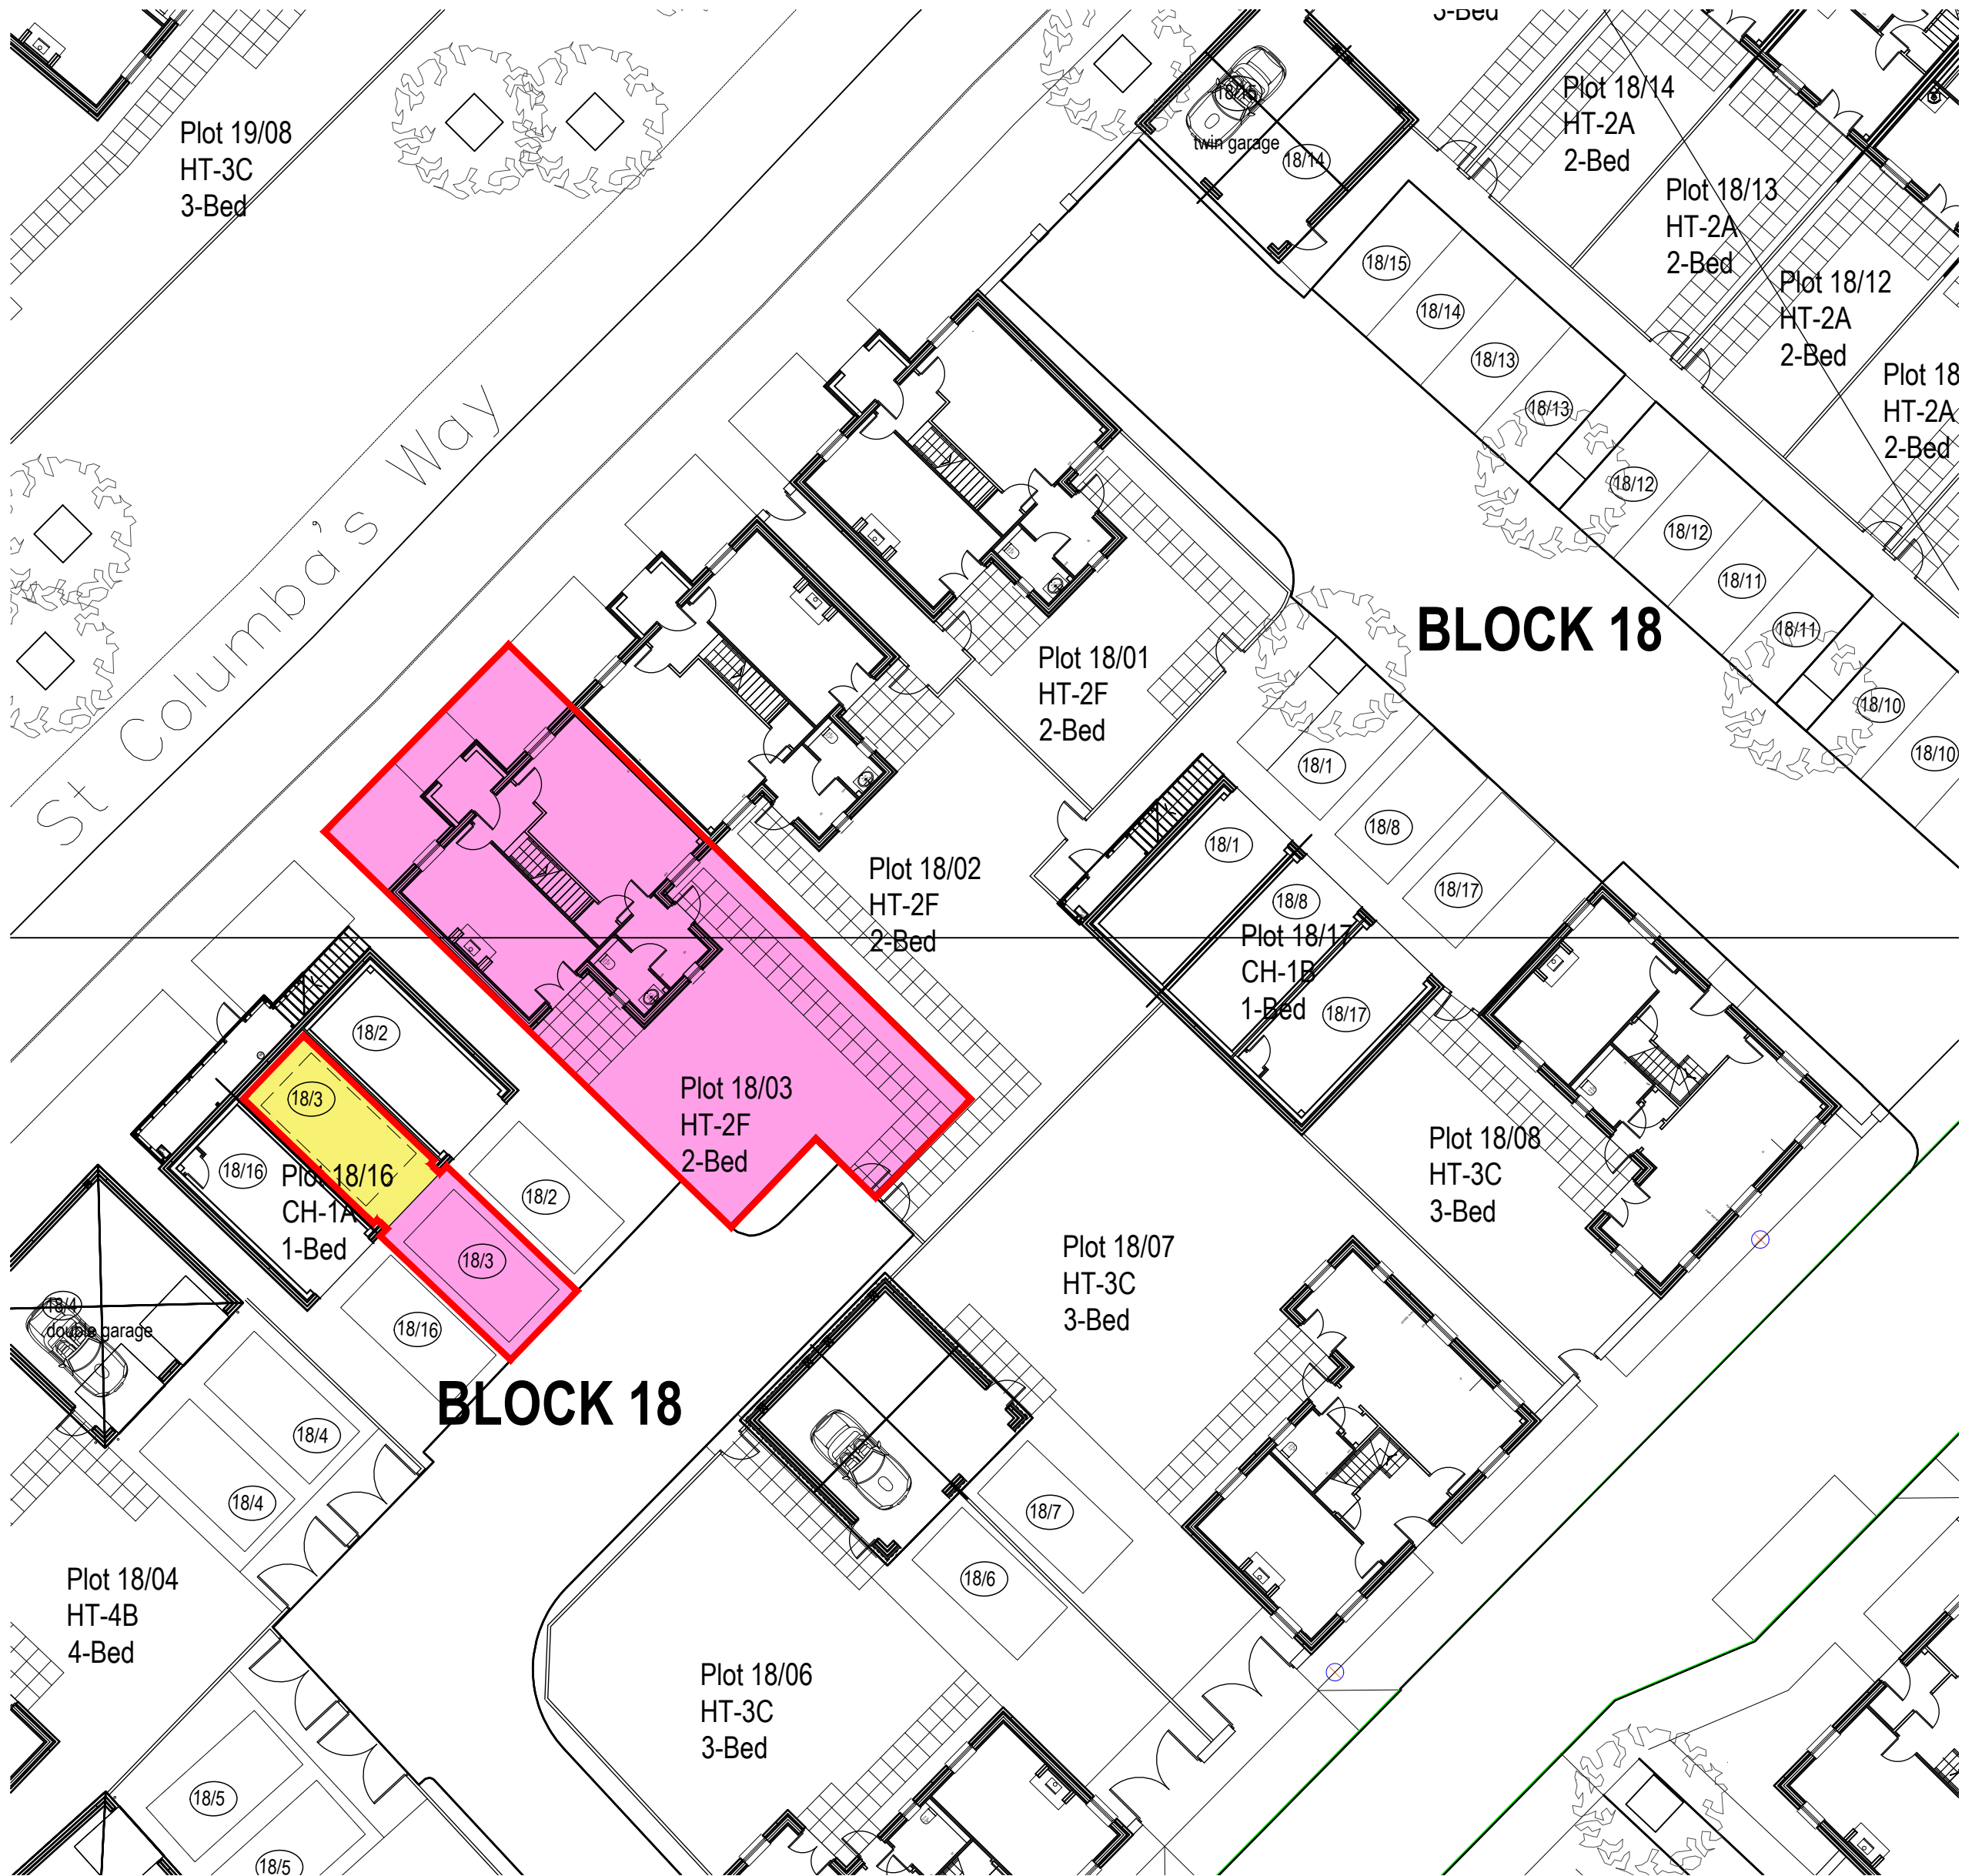

Site Layout Plan : scale 1:200(A2) 1:400(A4)

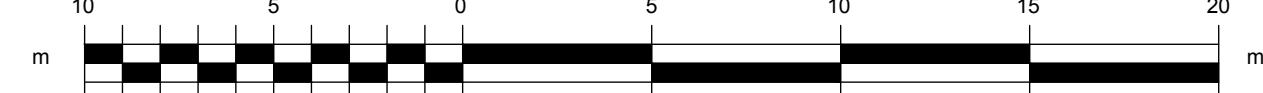


Scale
A2 1:1250 / 1:200
A4 1:2500 / 1:400

Rev	Date	Comment
Project		
RESIDENTIAL DEVELOPMENT ZERO C HOLDINGS LTD TORNAGRAIN		
Drawing		
TITLE DEED PLAN PLOT 18-03		
Drawn SMP Checked Approved		
Project		
RESIDENTIAL DEVELOPMENT ZERO C HOLDINGS LTD TORNAGRAIN		
Date JAN 19 Scales AS NOTED		
Project Nr. 1318 Drawing Nr. TD-18-03		
Revision		



Plan : scale 1:1250(A2) 1:2500(A4)

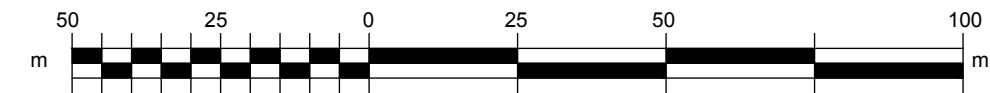

Legend


- Plot Boundary
- Car park space on Ground Floor owned by plot 18/08.
- First Floor owned by Coach House (plot 18/17)

Notes :

Site Grid Reference: NH 78338 50421

E: 278338, N: 850421

all dimensions 'or' thereby;

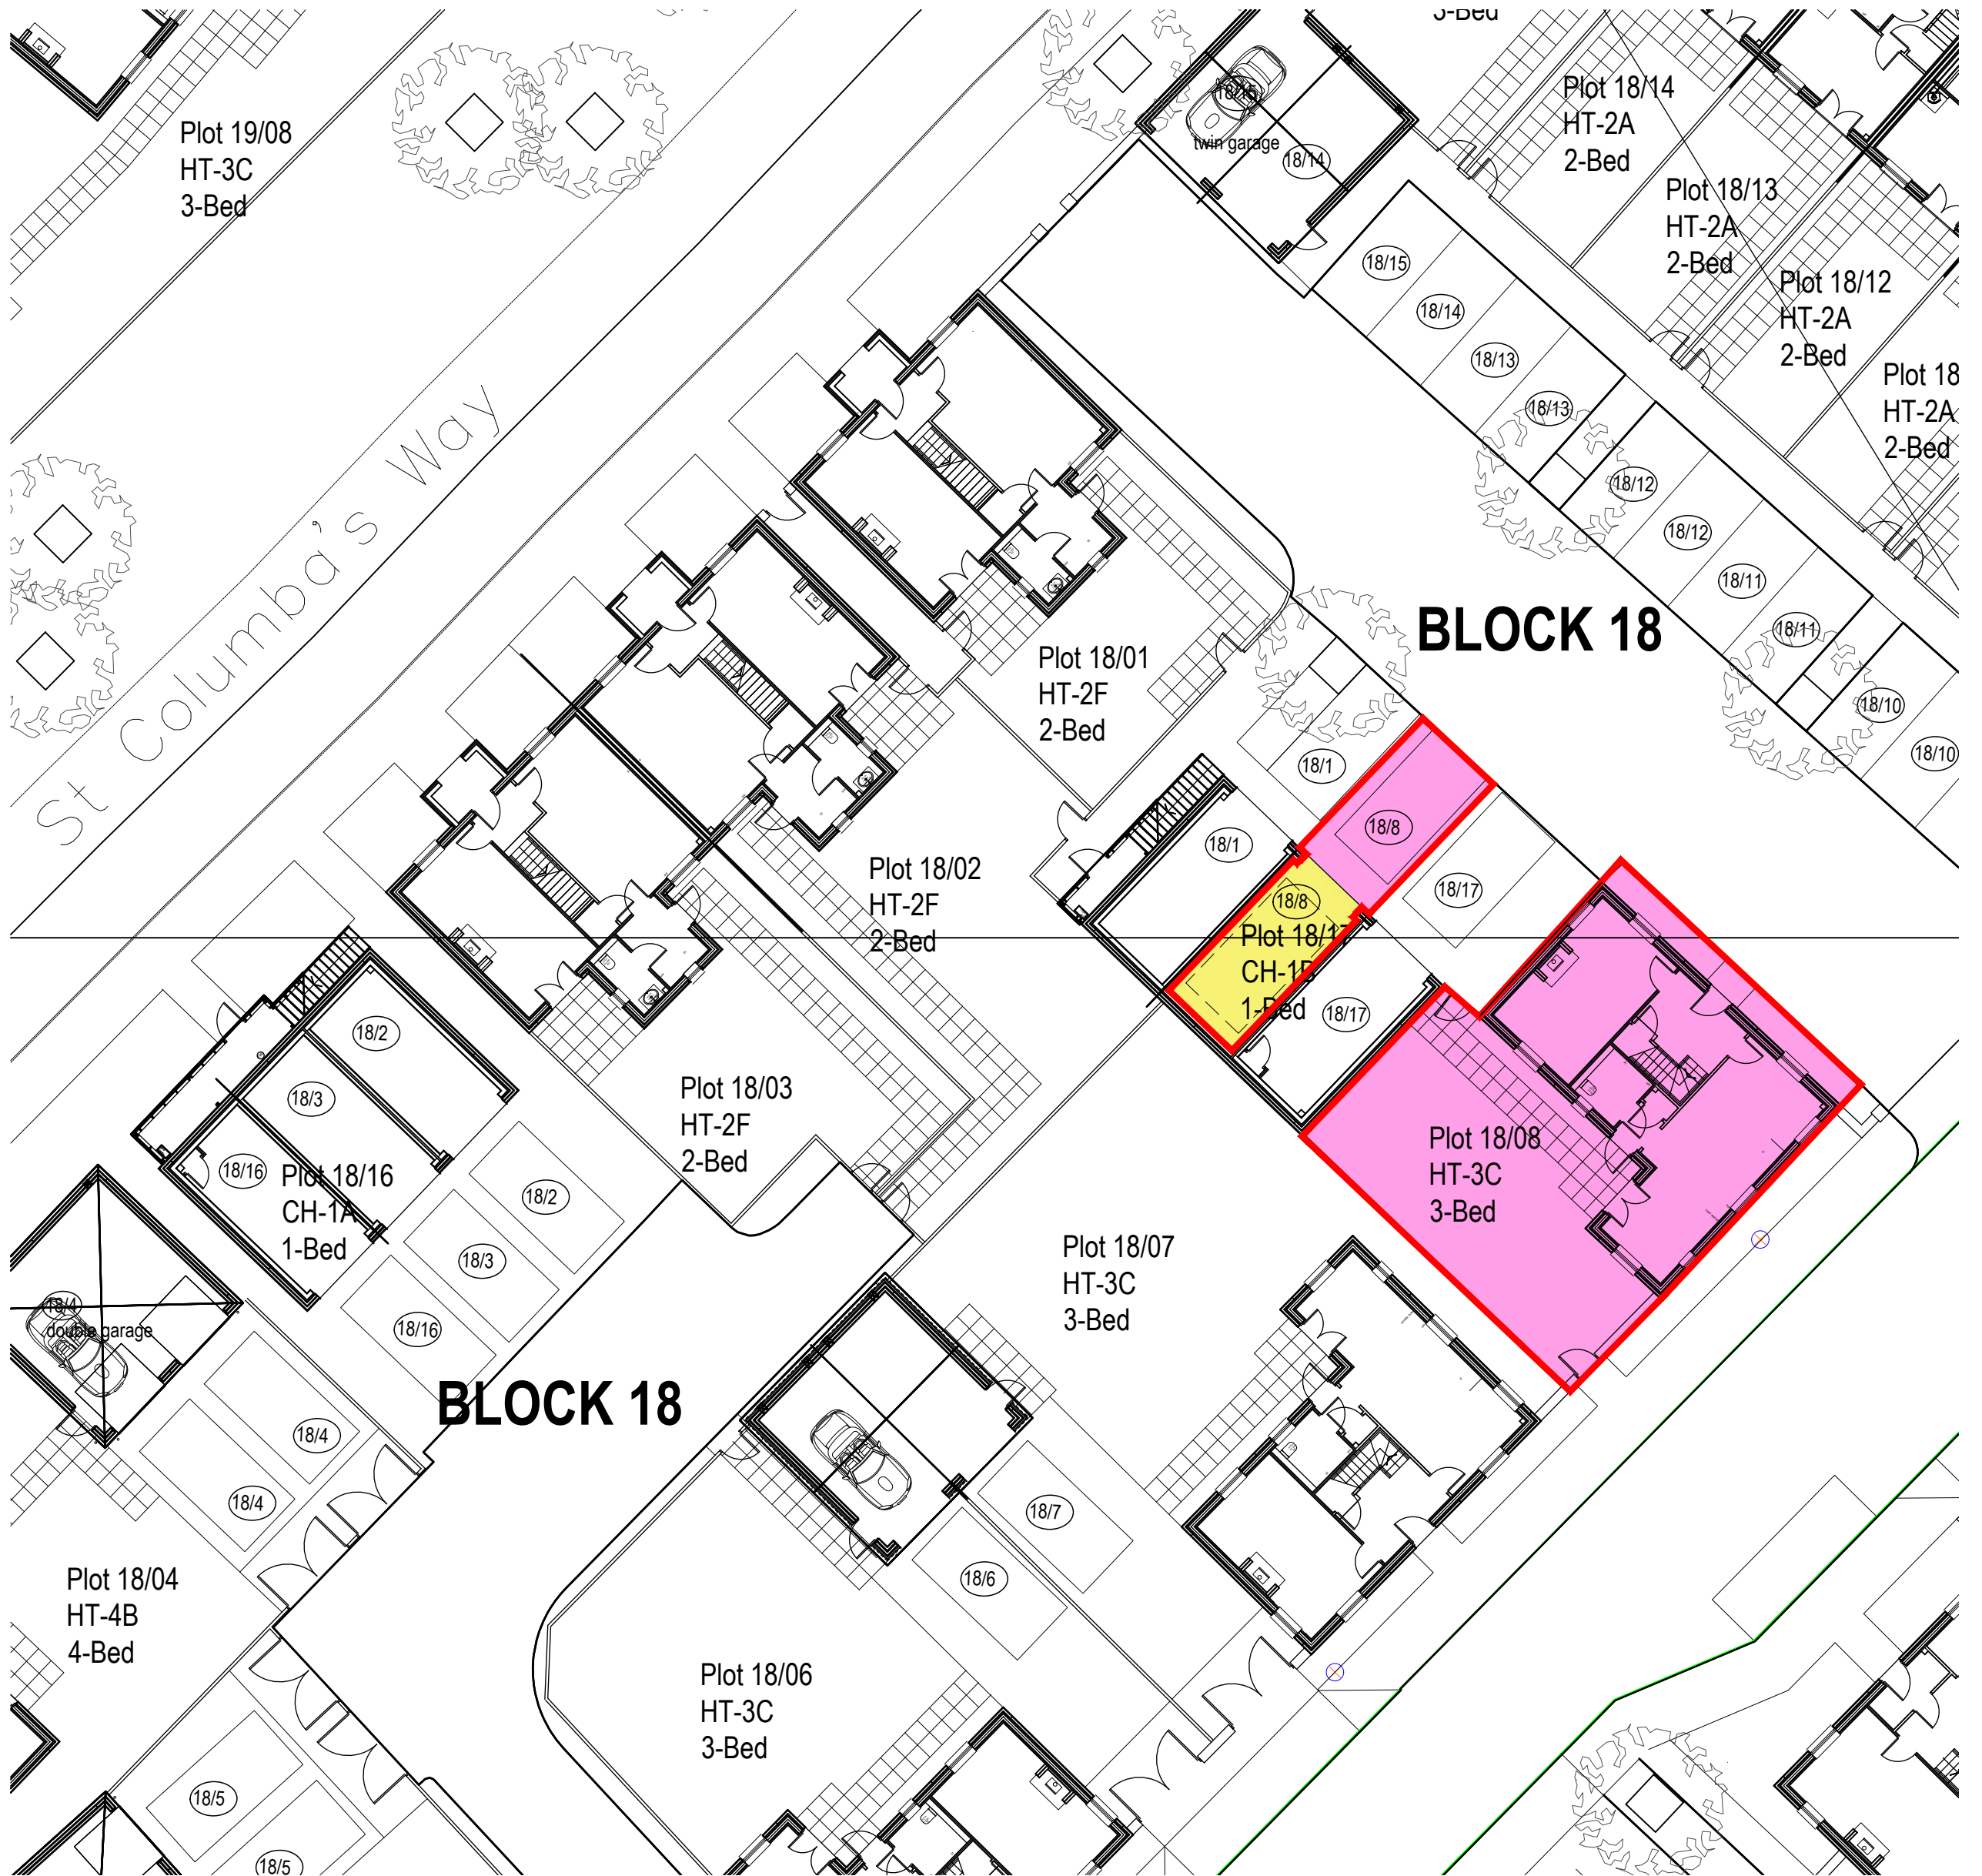

Site Layout Plan : scale 1:200(A2) 1:400(A4)




Scale
A2 1:1250 / 1:200
A4 1:2500 / 1:400

Rev	Date	Comment
Project		
RESIDENTIAL DEVELOPMENT		
ZERO C HOLDINGS LTD		
TORNAGRAIN		
Drawing		
TITLE DEED PLAN		
PLOT 18-08		
Drawn SMP		
Checked		
Approved		
Project		
RESIDENTIAL DEVELOPMENT		
ZERO C HOLDINGS LTD		
TORNAGRAIN		
Drawing		
TITLE DEED PLAN		
PLOT 18-08		
Drawn SMP		
Checked		
Approved		
Project		
RESIDENTIAL DEVELOPMENT		
ZERO C HOLDINGS LTD		
TORNAGRAIN		
Drawing		
TITLE DEED PLAN		
PLOT 18-08		
Drawn SMP		
Checked		
Approved		
Project		
RESIDENTIAL DEVELOPMENT		
ZERO C HOLDINGS LTD		
TORNAGRAIN		
Drawing		
TITLE DEED PLAN		
PLOT 18-08		




Plan : scale 1:1250(A2) 1:2500(A4)

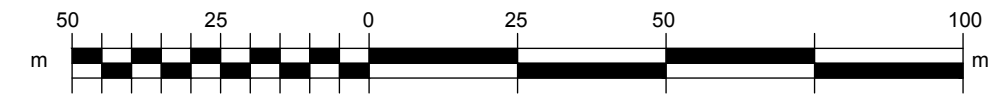

Legend
Plot Boundary

Notes :
Site Grid Reference: NH 78338 50421
E: 278338, N: 850421
all dimensions 'or thereby';

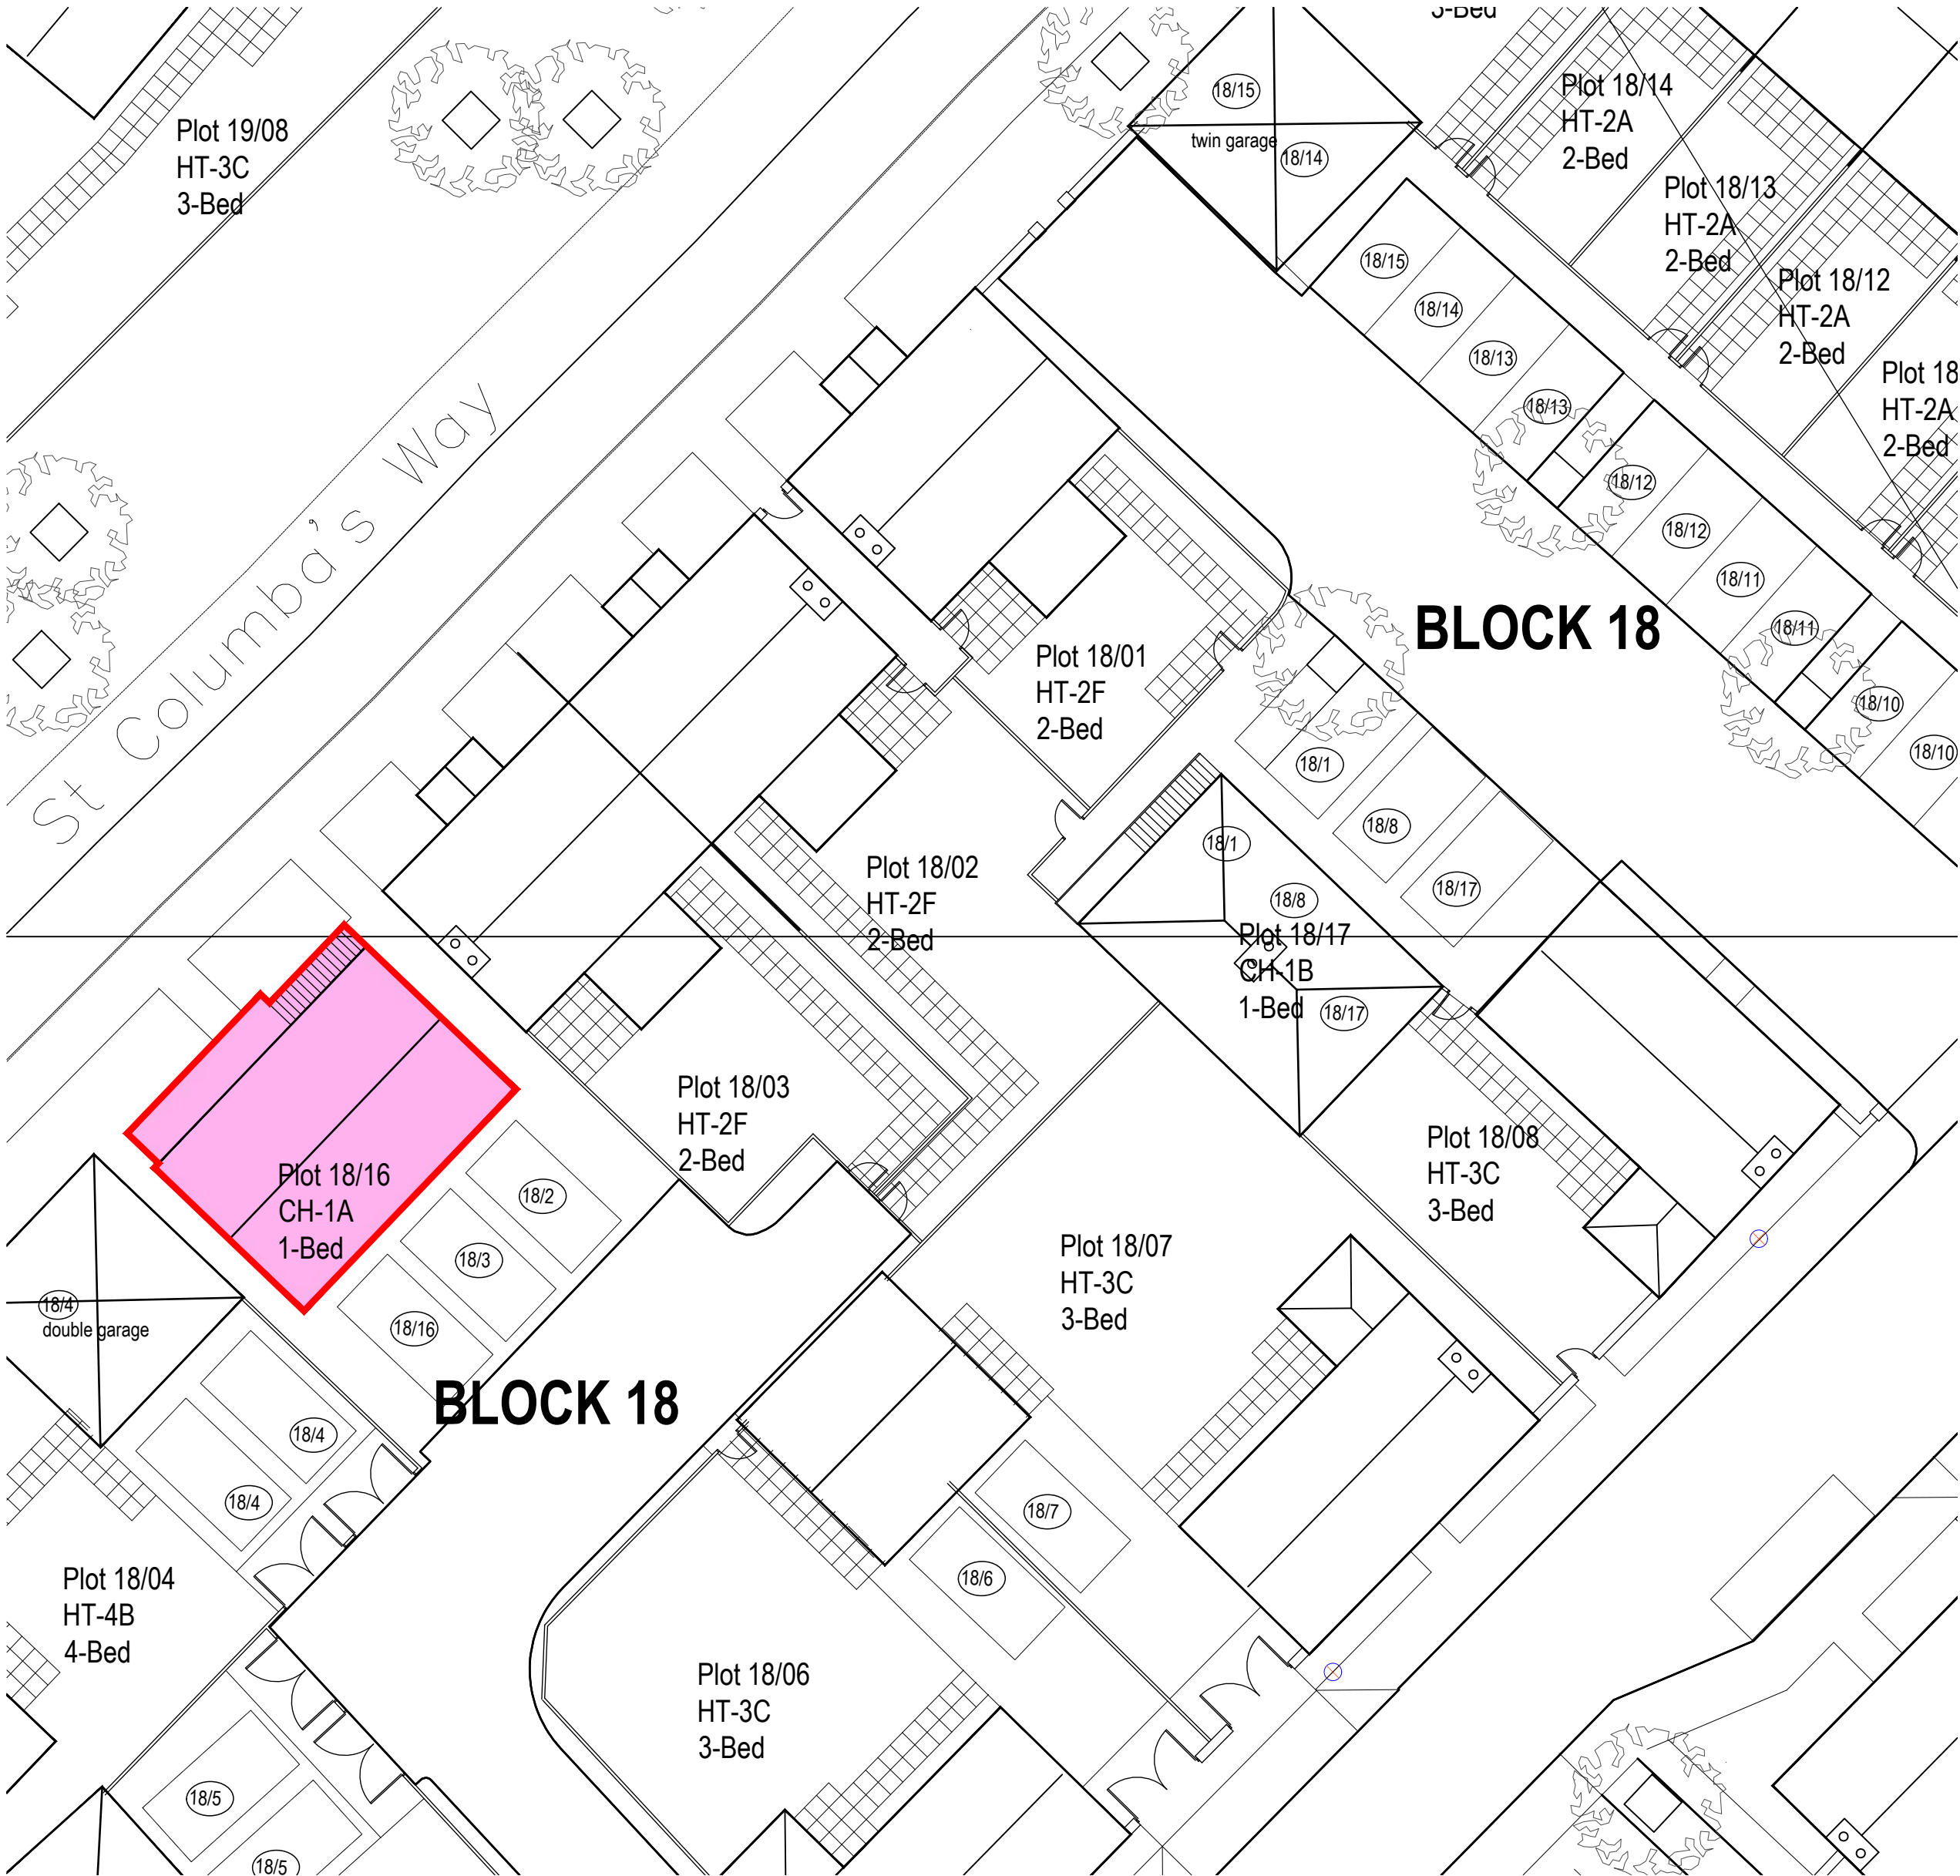

Site Layout Plan : scale 1:200(A2) 1:400(A4)




Scale
A2 1:1250 / 1:200
A4 1:2500 / 1:400

Rev	Date	Comment
Project		
RESIDENTIAL DEVELOPMENT ZERO C HOLDINGS LTD TORNAGRAIN		
Drawing		
TITLE DEED PLAN PLOT 18-16 FF		
Drawn SMP Checked Approved		
Project		
RESIDENTIAL DEVELOPMENT ZERO C HOLDINGS LTD TORNAGRAIN		
Date JAN 19 Scales AS NOTED		
Project Nr. 1318 Drawing Nr. TD-18-16 FF		
Revision		



Plan : scale 1:1250(A2) 1:2500(A4)

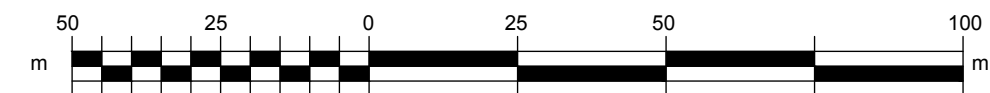


Legend

- Plot Boundary
- Car park space on Ground Floor owned by plot 18/02
- Car park space on Ground Floor owned by plot 18/03
- Car park space on Ground Floor owned by plot 18/16
- Car park space on Ground Floor owned by plot 18/16

Notes :

Site Grid Reference: NH 78338 50421
E: 278338, N: 850421
all dimensions 'or thereby';

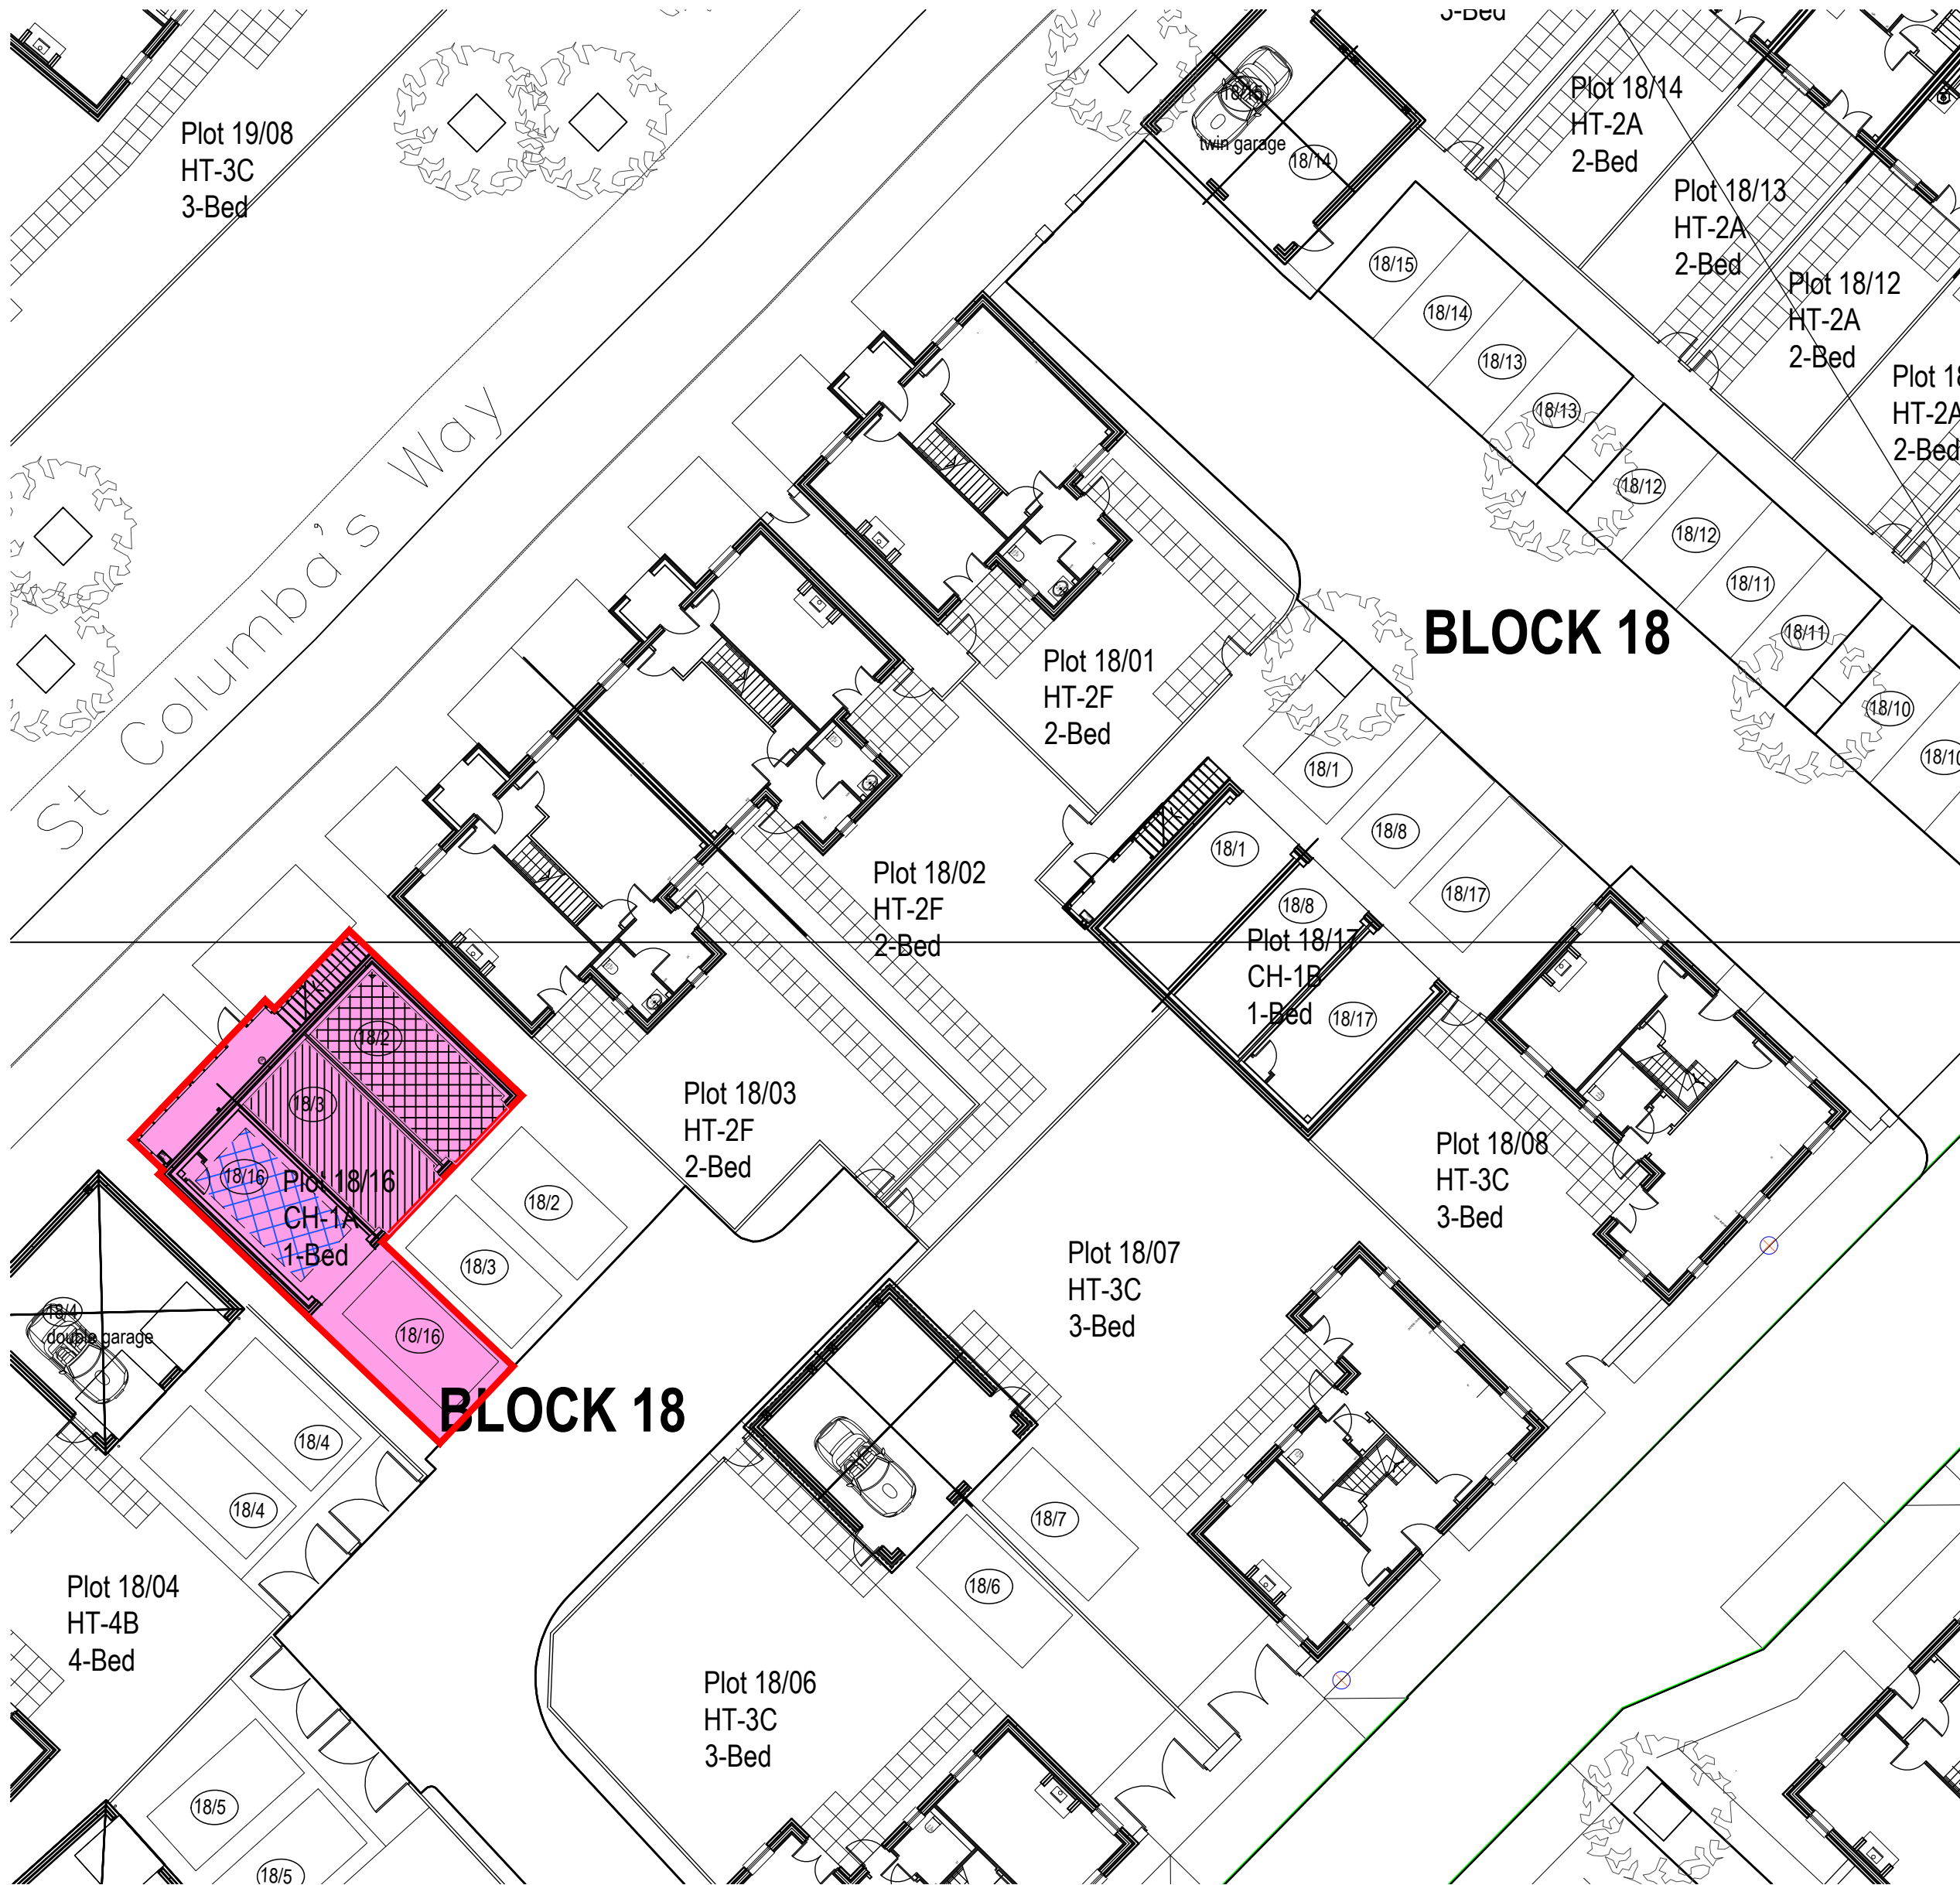


Site Layout Plan : scale 1:200(A2) 1:400(A4)



Scale
A2 1:1250 / 1:200
A4 1:2500 / 1:400

Rev	Date	Comment
Project		
RESIDENTIAL DEVELOPMENT ZERO C HOLDINGS LTD TORNAGRAIN		
Drawing		
TITLE DEED PLAN PLOT 18-16 GF		
Drawn SMP Checked Approved		
Project		
RESIDENTIAL DEVELOPMENT ZERO C HOLDINGS LTD TORNAGRAIN		
Date JAN 19 Scales AS NOTED		
Project Nr. 1318 Drawing Nr. TD-18-16 GF		
Revision		


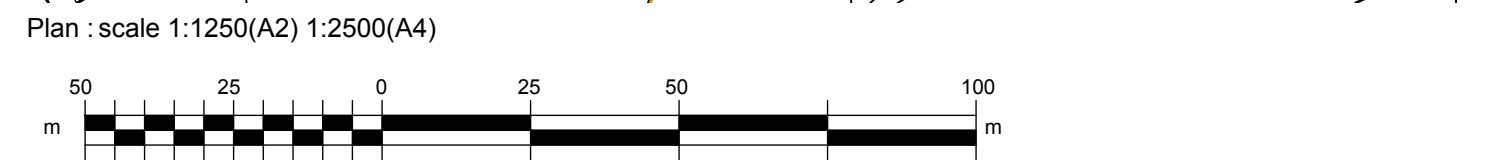


Legend

 Plot Boundary

Notes :
 Site Grid Reference: NH 78338 50421
 E: 278338, N: 850421
 all dimensions 'or' thereby;



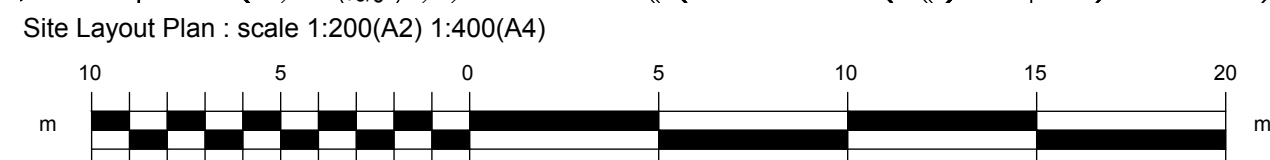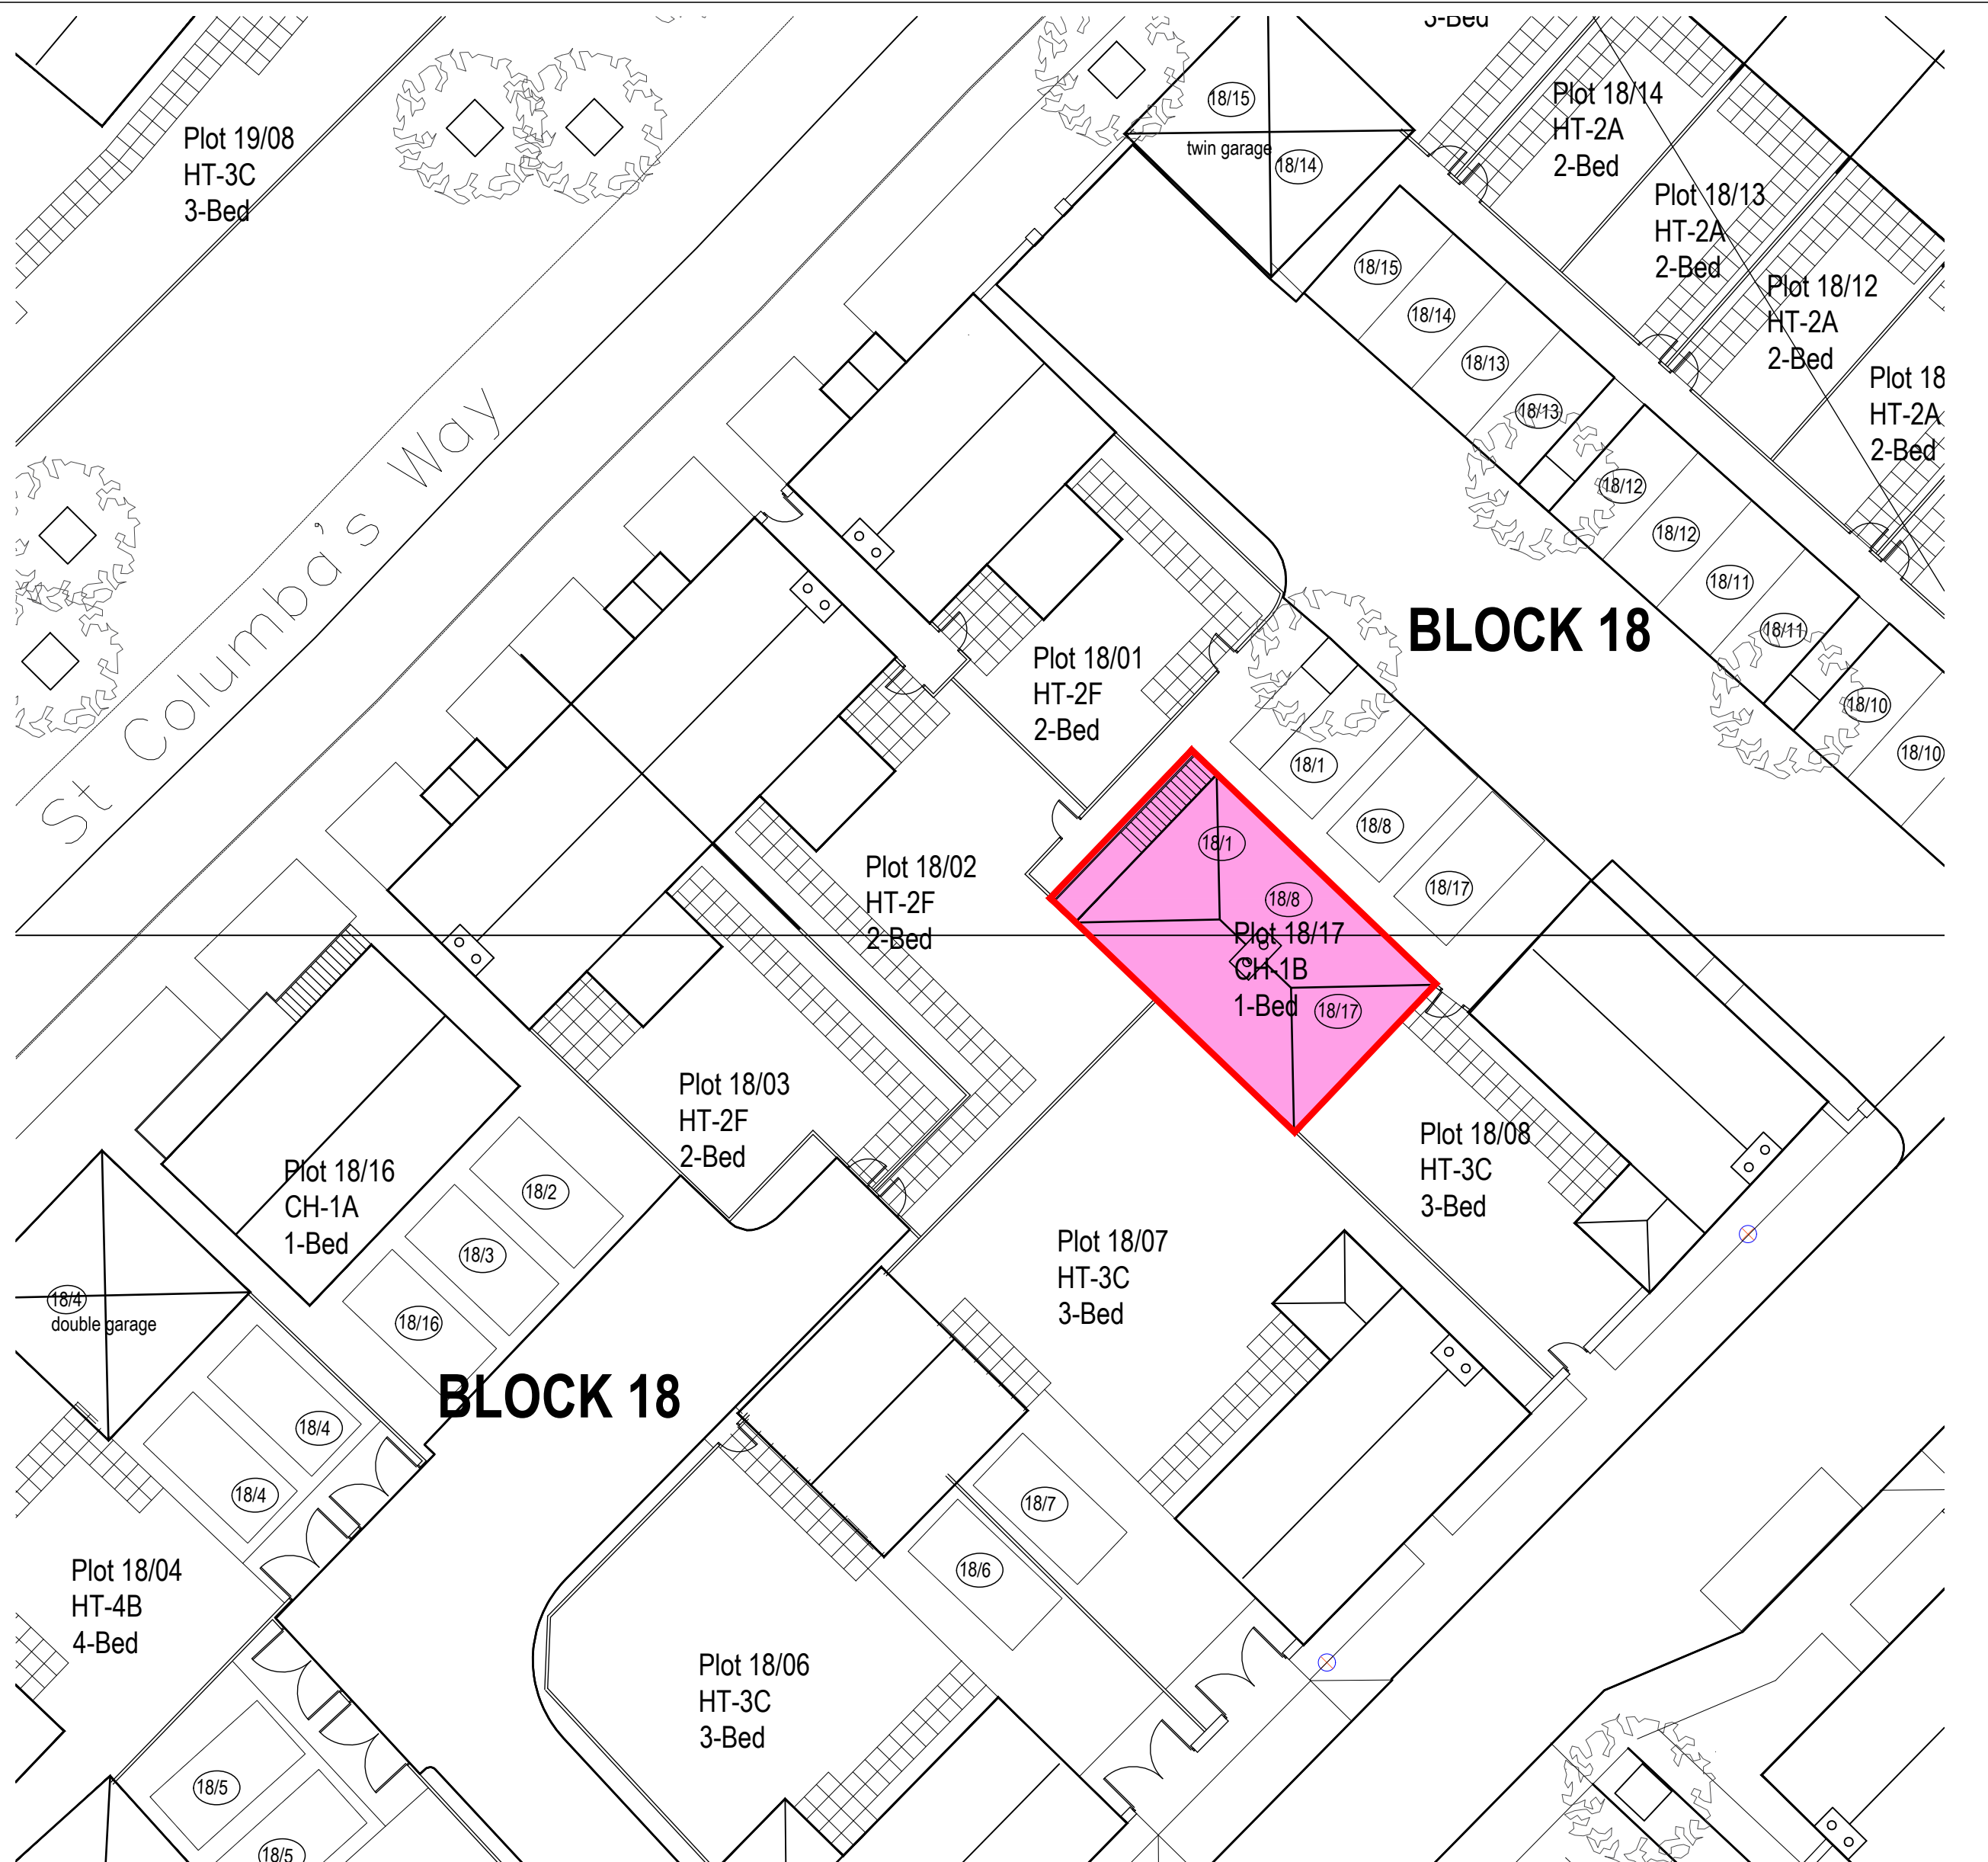


Scale
A2 1:1250 / 1:200
A4 1:2500 / 1:400

Rev	Date	Comment
Project RESIDENTIAL DEVELOPMENT ZERO C HOLDINGS LTD TORNAGRAIN		Michael Gilmour Associates 22 Rubislaw Terrace Aberdeen AB10 1XE telephone 01224 643117/641078 facsimile 01224 639719
Drawing TITLE DEED PLAN PLOT 18-17 FF		Date JAN 19 Scales AS NOTED
		Project Nr. 1318 Drawing Nr. TD-18-17 FF
Drawn SMP	Checked	Approved
		Revision



Plan : scale 1:1250(A2) 1:2500(A4)

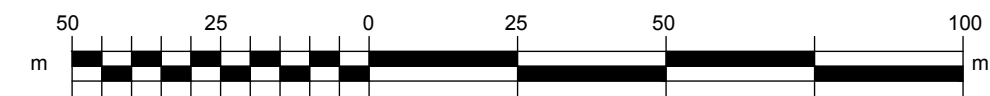


Legend


- Plot Boundary
- Car park space on Ground Floor owned by plot 18/01
- Car park space on Ground Floor owned by plot 18/08
- Car park space on Ground Floor owned by plot 18/17

Notes :

Site Grid Reference: NH 78338 50421
E: 278338, N: 850421
all dimensions 'or thereby';

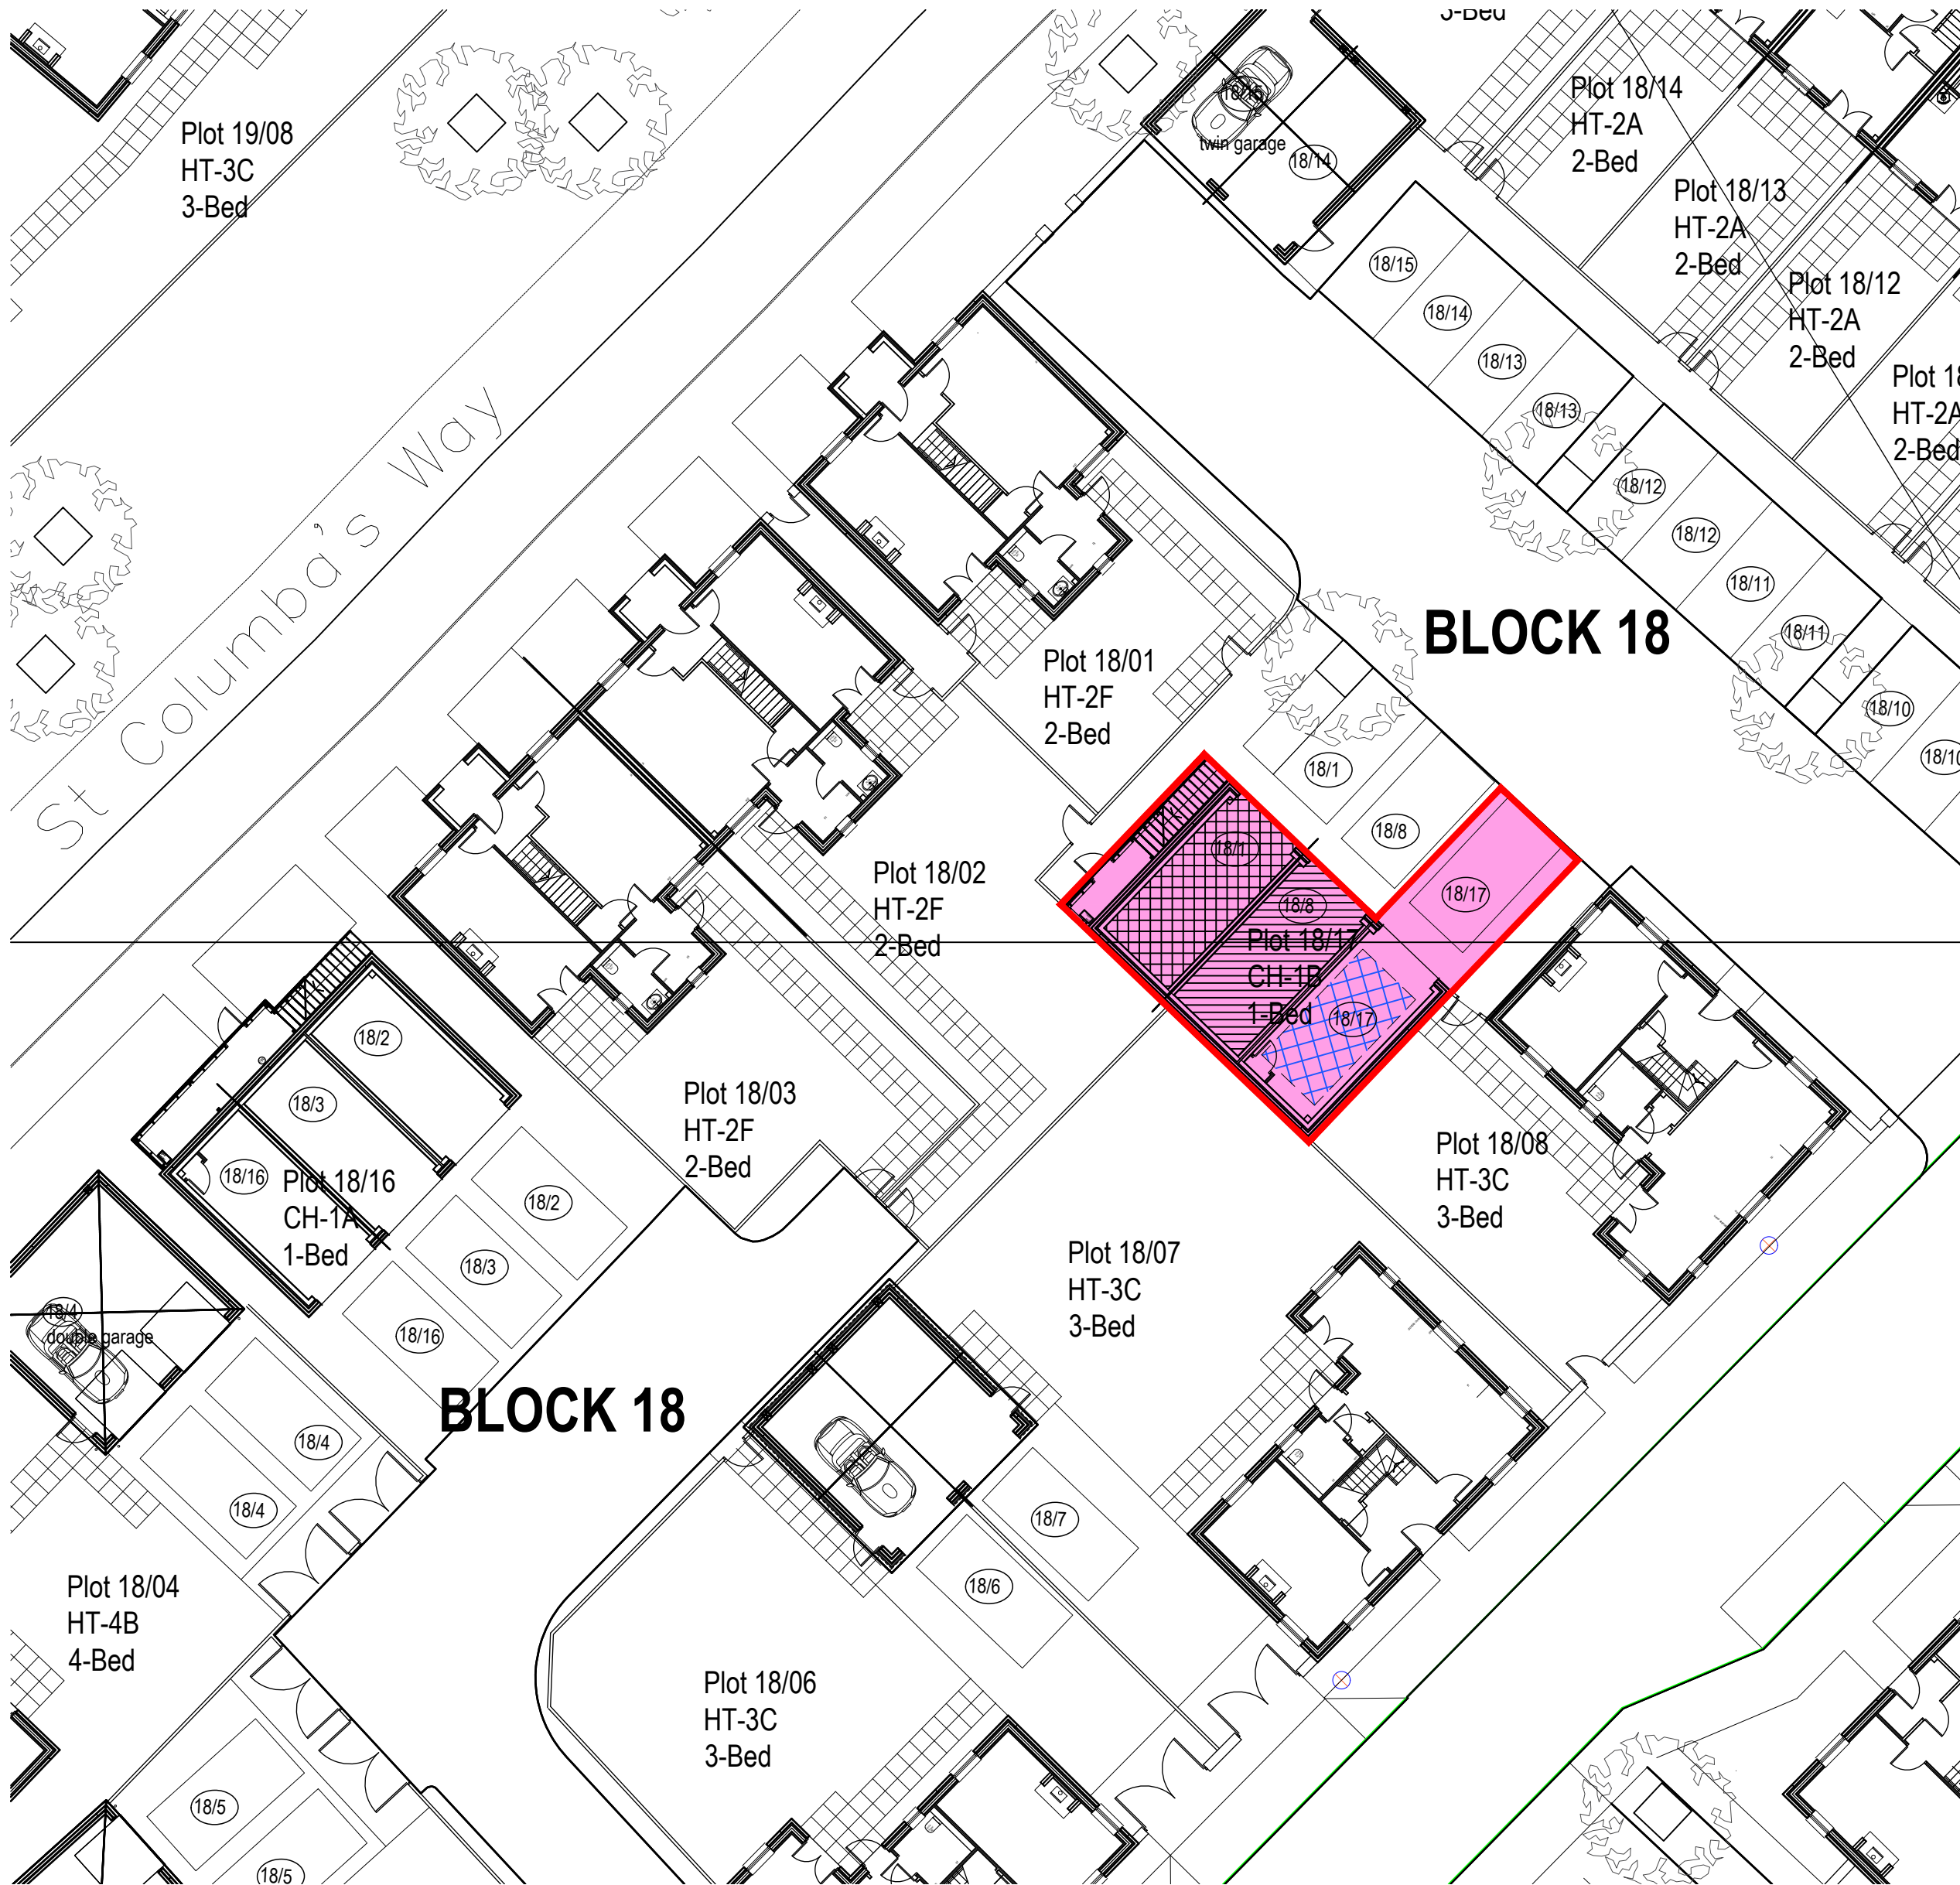

Site Layout Plan : scale 1:200(A2) 1:400(A4)

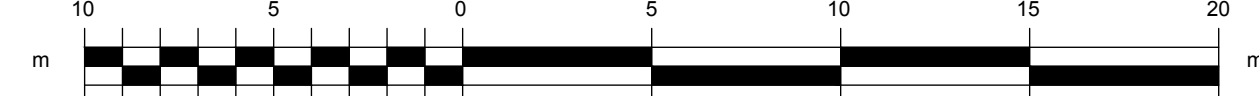


Scale
A2 1:1250 / 1:200
A4 1:2500 / 1:400

Rev	Date	Comment
Project		
RESIDENTIAL DEVELOPMENT ZERO C HOLDINGS LTD TORNAGRAIN		
Drawing		
TITLE DEED PLAN PLOT 18-17 GF		
Drawn SMP Checked Approved		
Project		
RESIDENTIAL DEVELOPMENT ZERO C HOLDINGS LTD TORNAGRAIN		
Drawing		
TITLE DEED PLAN PLOT 18-17 GF		
Drawn SMP Checked Approved		
Revision		
Revision		



Plan : scale 1:1250(A2) 1:2500(A4)

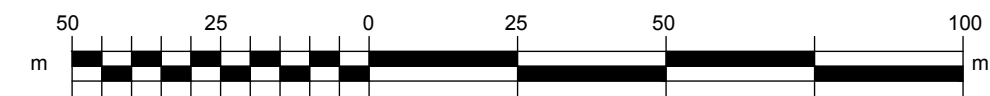


Legend

- Plot Boundary
- Internal common areas to 6No Flats
- External common areas to 6No Flats
- Bin & cycle store common to 6No Flats
- Car park spaces on Ground Floor owned by plot 19/01. First Floor owned by Coach House (plot 19/22)
- Car park spaces on Ground Floor owned by plot 19/01. First Floor owned by Coach House (plot 19/21)

Notes :

Site Grid Reference: NH 78338 50421
E: 278338, N: 850421
all dimensions for thereby;

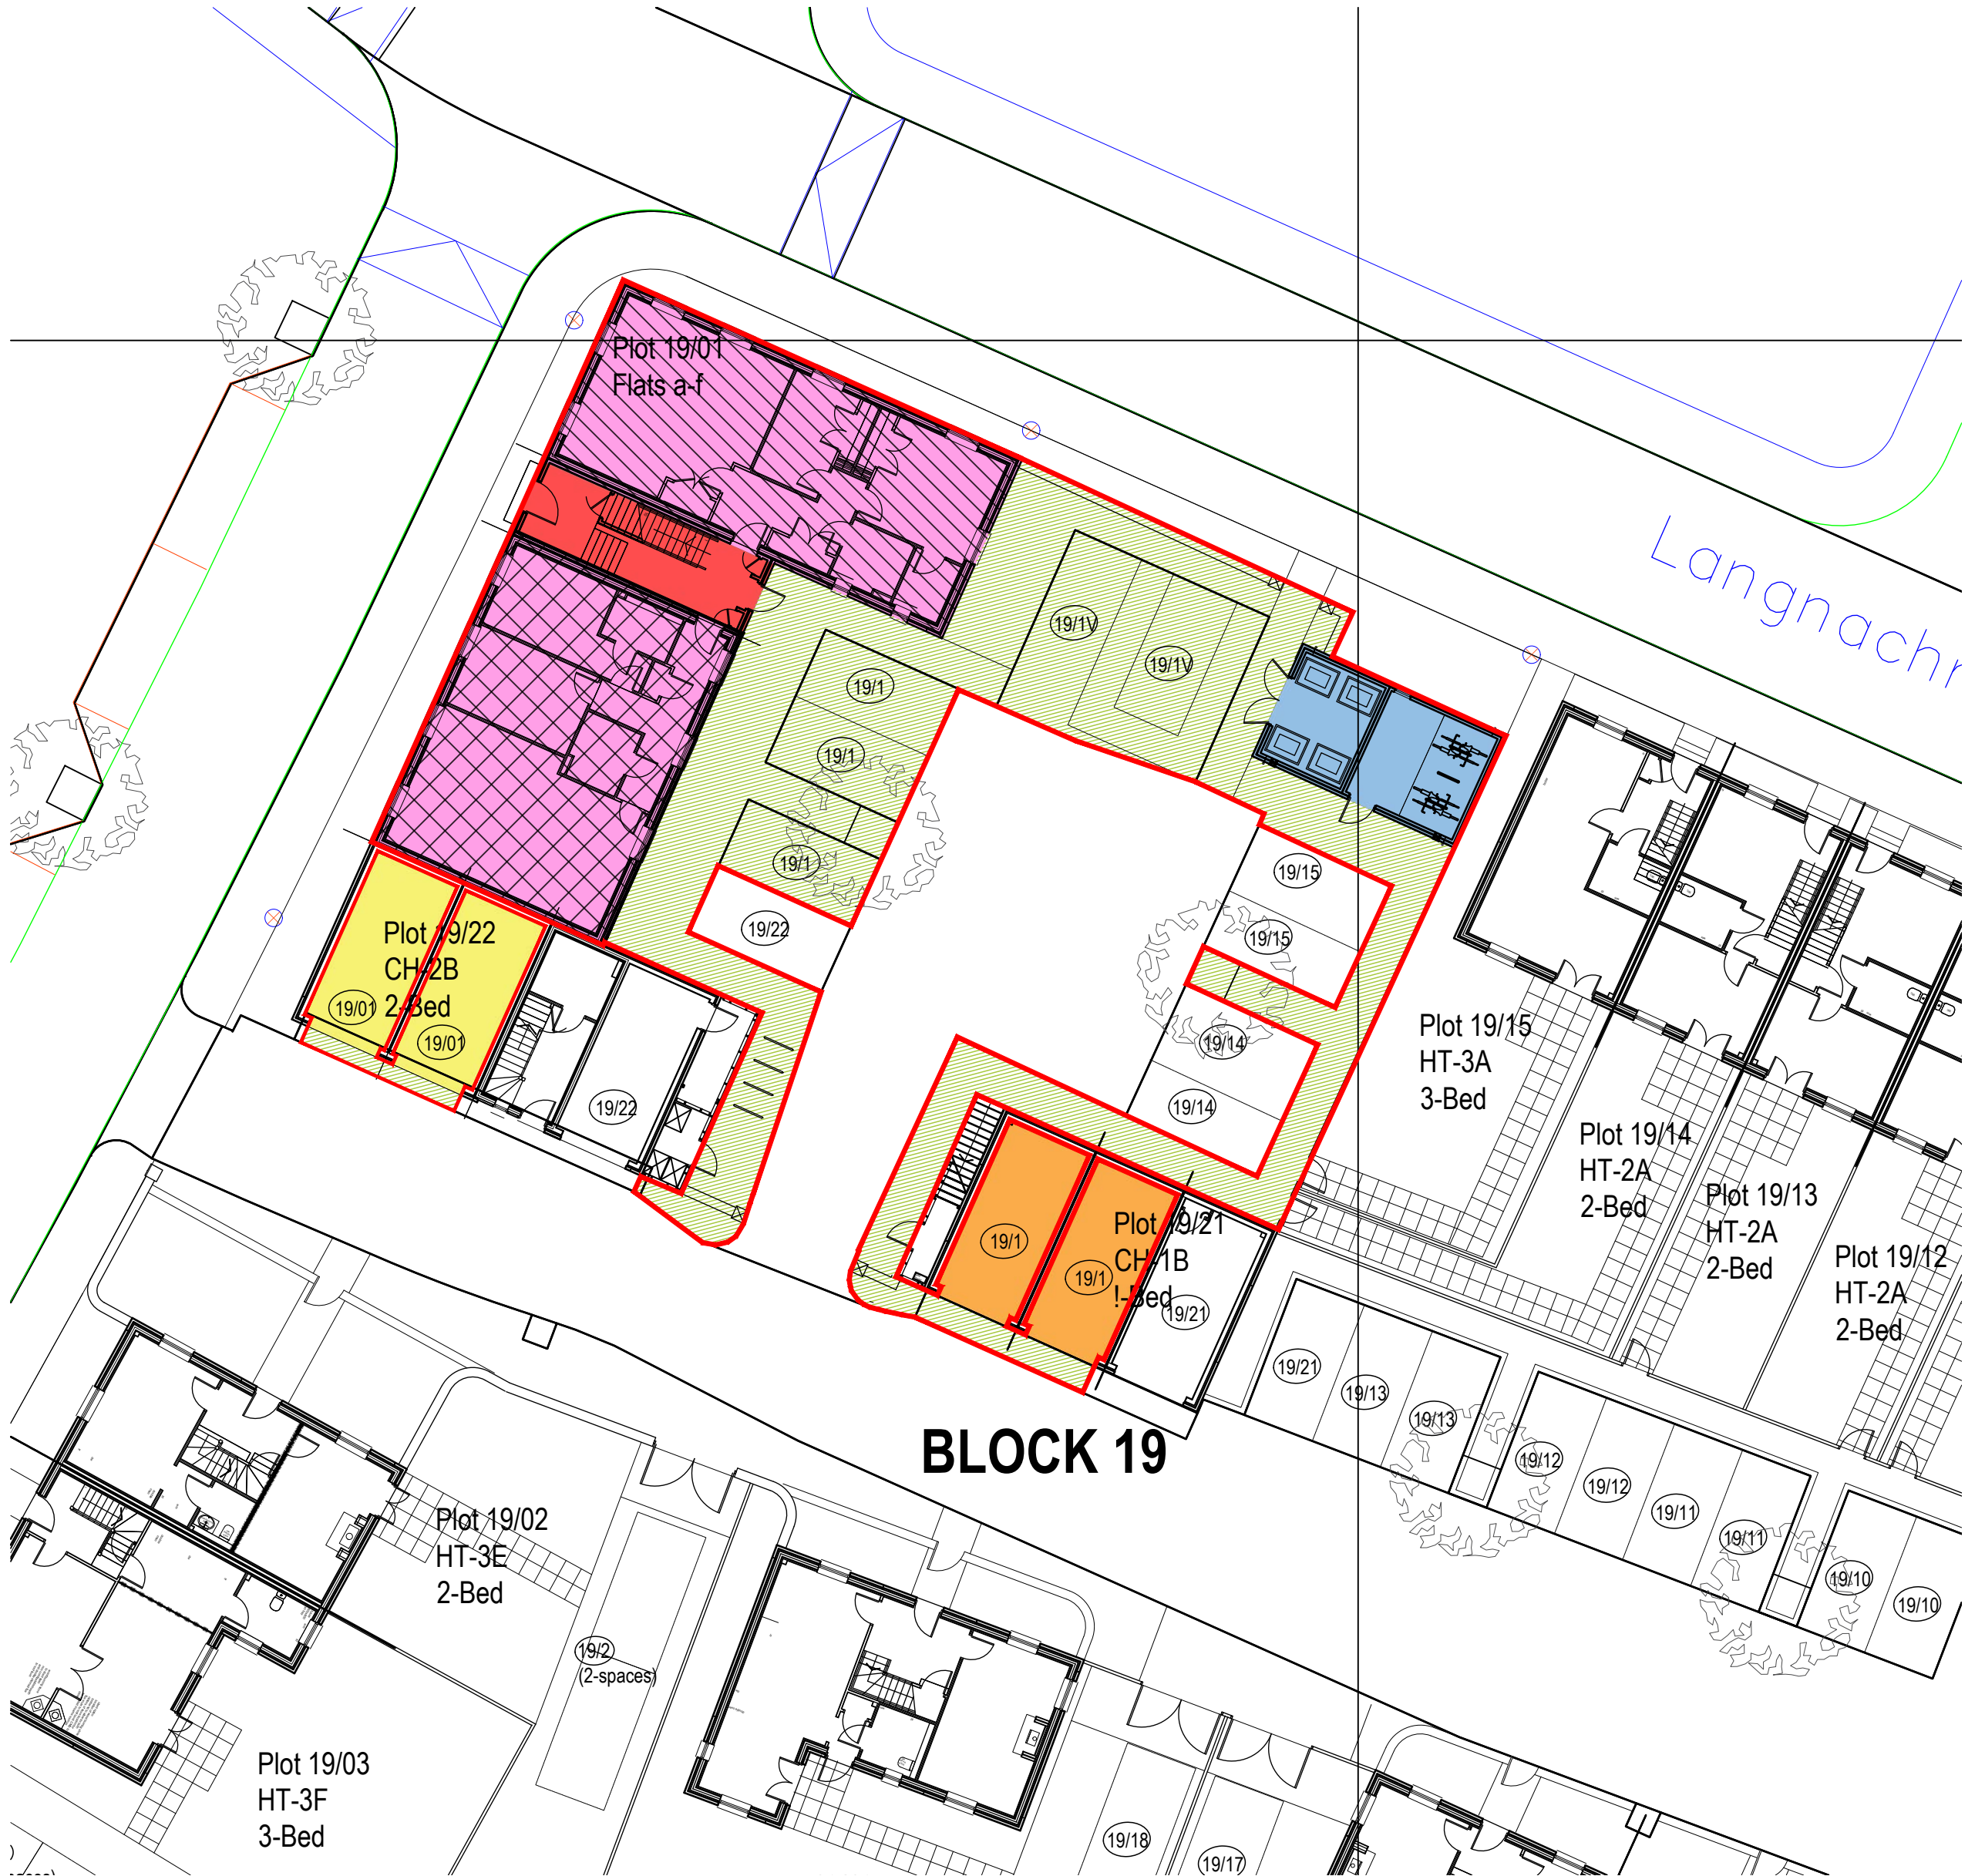

Site Layout Plan : scale 1:200(A2) 1:400(A4)




BLOCK 19

Scale
A2 1:1250 / 1:200
A4 1:2500 / 1:400

Rev	Date	Comment
Project RESIDENTIAL DEVELOPMENT ZERO C HOLDINGS LTD TORNAGRAIN		
Drawing DEED OF CONDITIONS PLOT 19-01		
Drawn SMP Checked Approved		
Project RESIDENTIAL DEVELOPMENT ZERO C HOLDINGS LTD TORNAGRAIN		
Michael Gilmour Associates 22 Rubislaw Terrace Aberdeen AB10 1XE Telephone 01224 643117/641078 Facsimile 01224 639719		
Date JAN 19 Scales AS NOTED		
Project Nr. 1318 Drawing Nr. DoC-19-01		
Revision		



Plan : scale 1:1250(A2) 1:2500(A4)

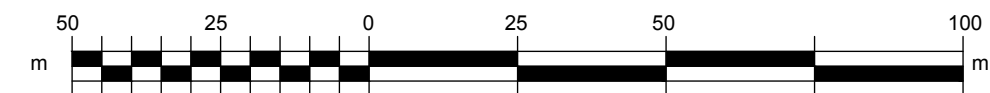


Legend

- Plot Boundary
- Car park space on Ground Floor owned by plot 19/08.
- First Floor owned by Coach House (plot 19/20)

Notes :

Site Grid Reference: NH 78338 50421
E: 278338, N: 850421
all dimensions 'or thereby';

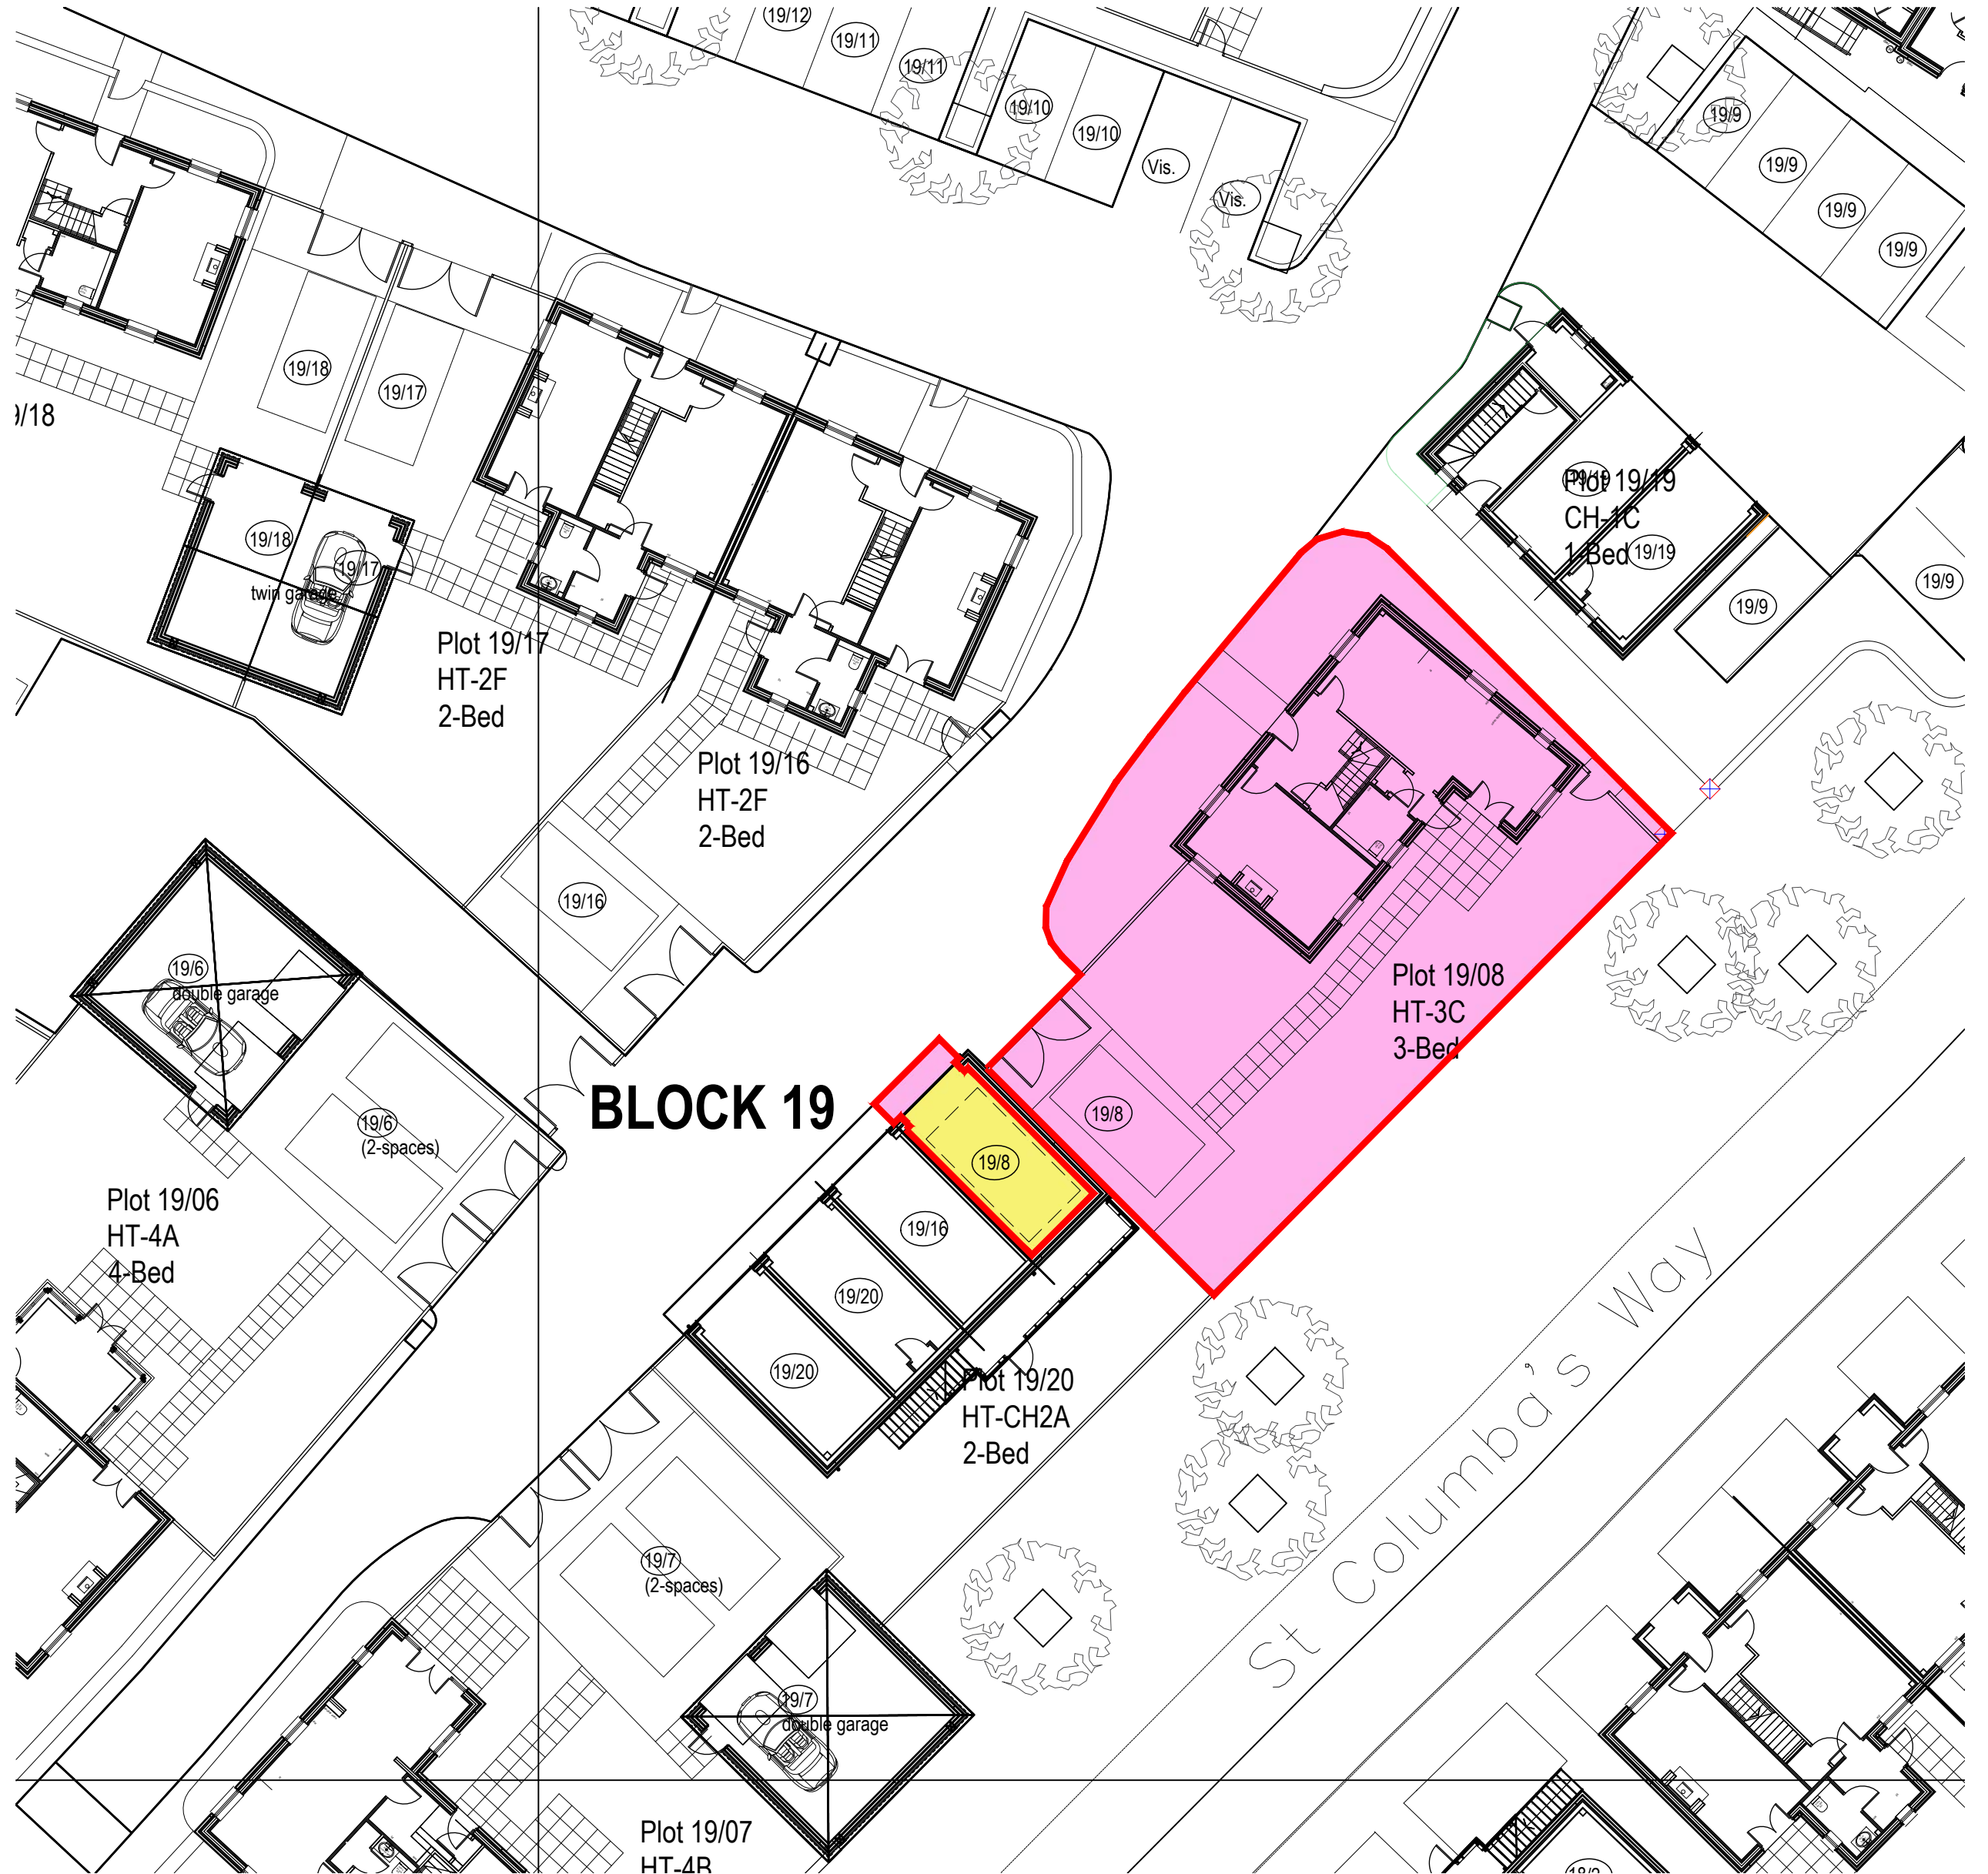

Site Layout Plan : scale 1:200(A2) 1:400(A4)




Scale
A2 1:1250 / 1:200
A4 1:2500 / 1:400

Rev	Date	Comment
Project		
RESIDENTIAL DEVELOPMENT ZERO C HOLDINGS LTD TORNAGRAIN		Michael Gilmour Associates 22 Rubislaw Terrace Aberdeen AB10 1XE telephone 01224 643117/641078 facsimile 01224 639719
Drawing		
TITLE DEED PLAN PLOT 19-08		Date JAN 19 Scales AS NOTED
		Project Nr. 1318 Drawing Nr. TD-19-08
Drawn SMP	Checked	Approved
		Revision



Plan : scale 1:1250(A2) 1:2500(A4)

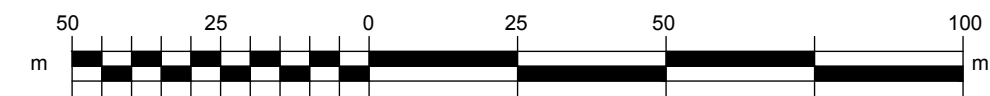


Legend


- Plot Boundary
- Car park space on Ground Floor owned by plot 19/16.
- First Floor owned by Coach House (plot 19/20)

Notes :

Site Grid Reference: NH 78338 50421
E: 278338, N: 850421
all dimensions 'or thereby';

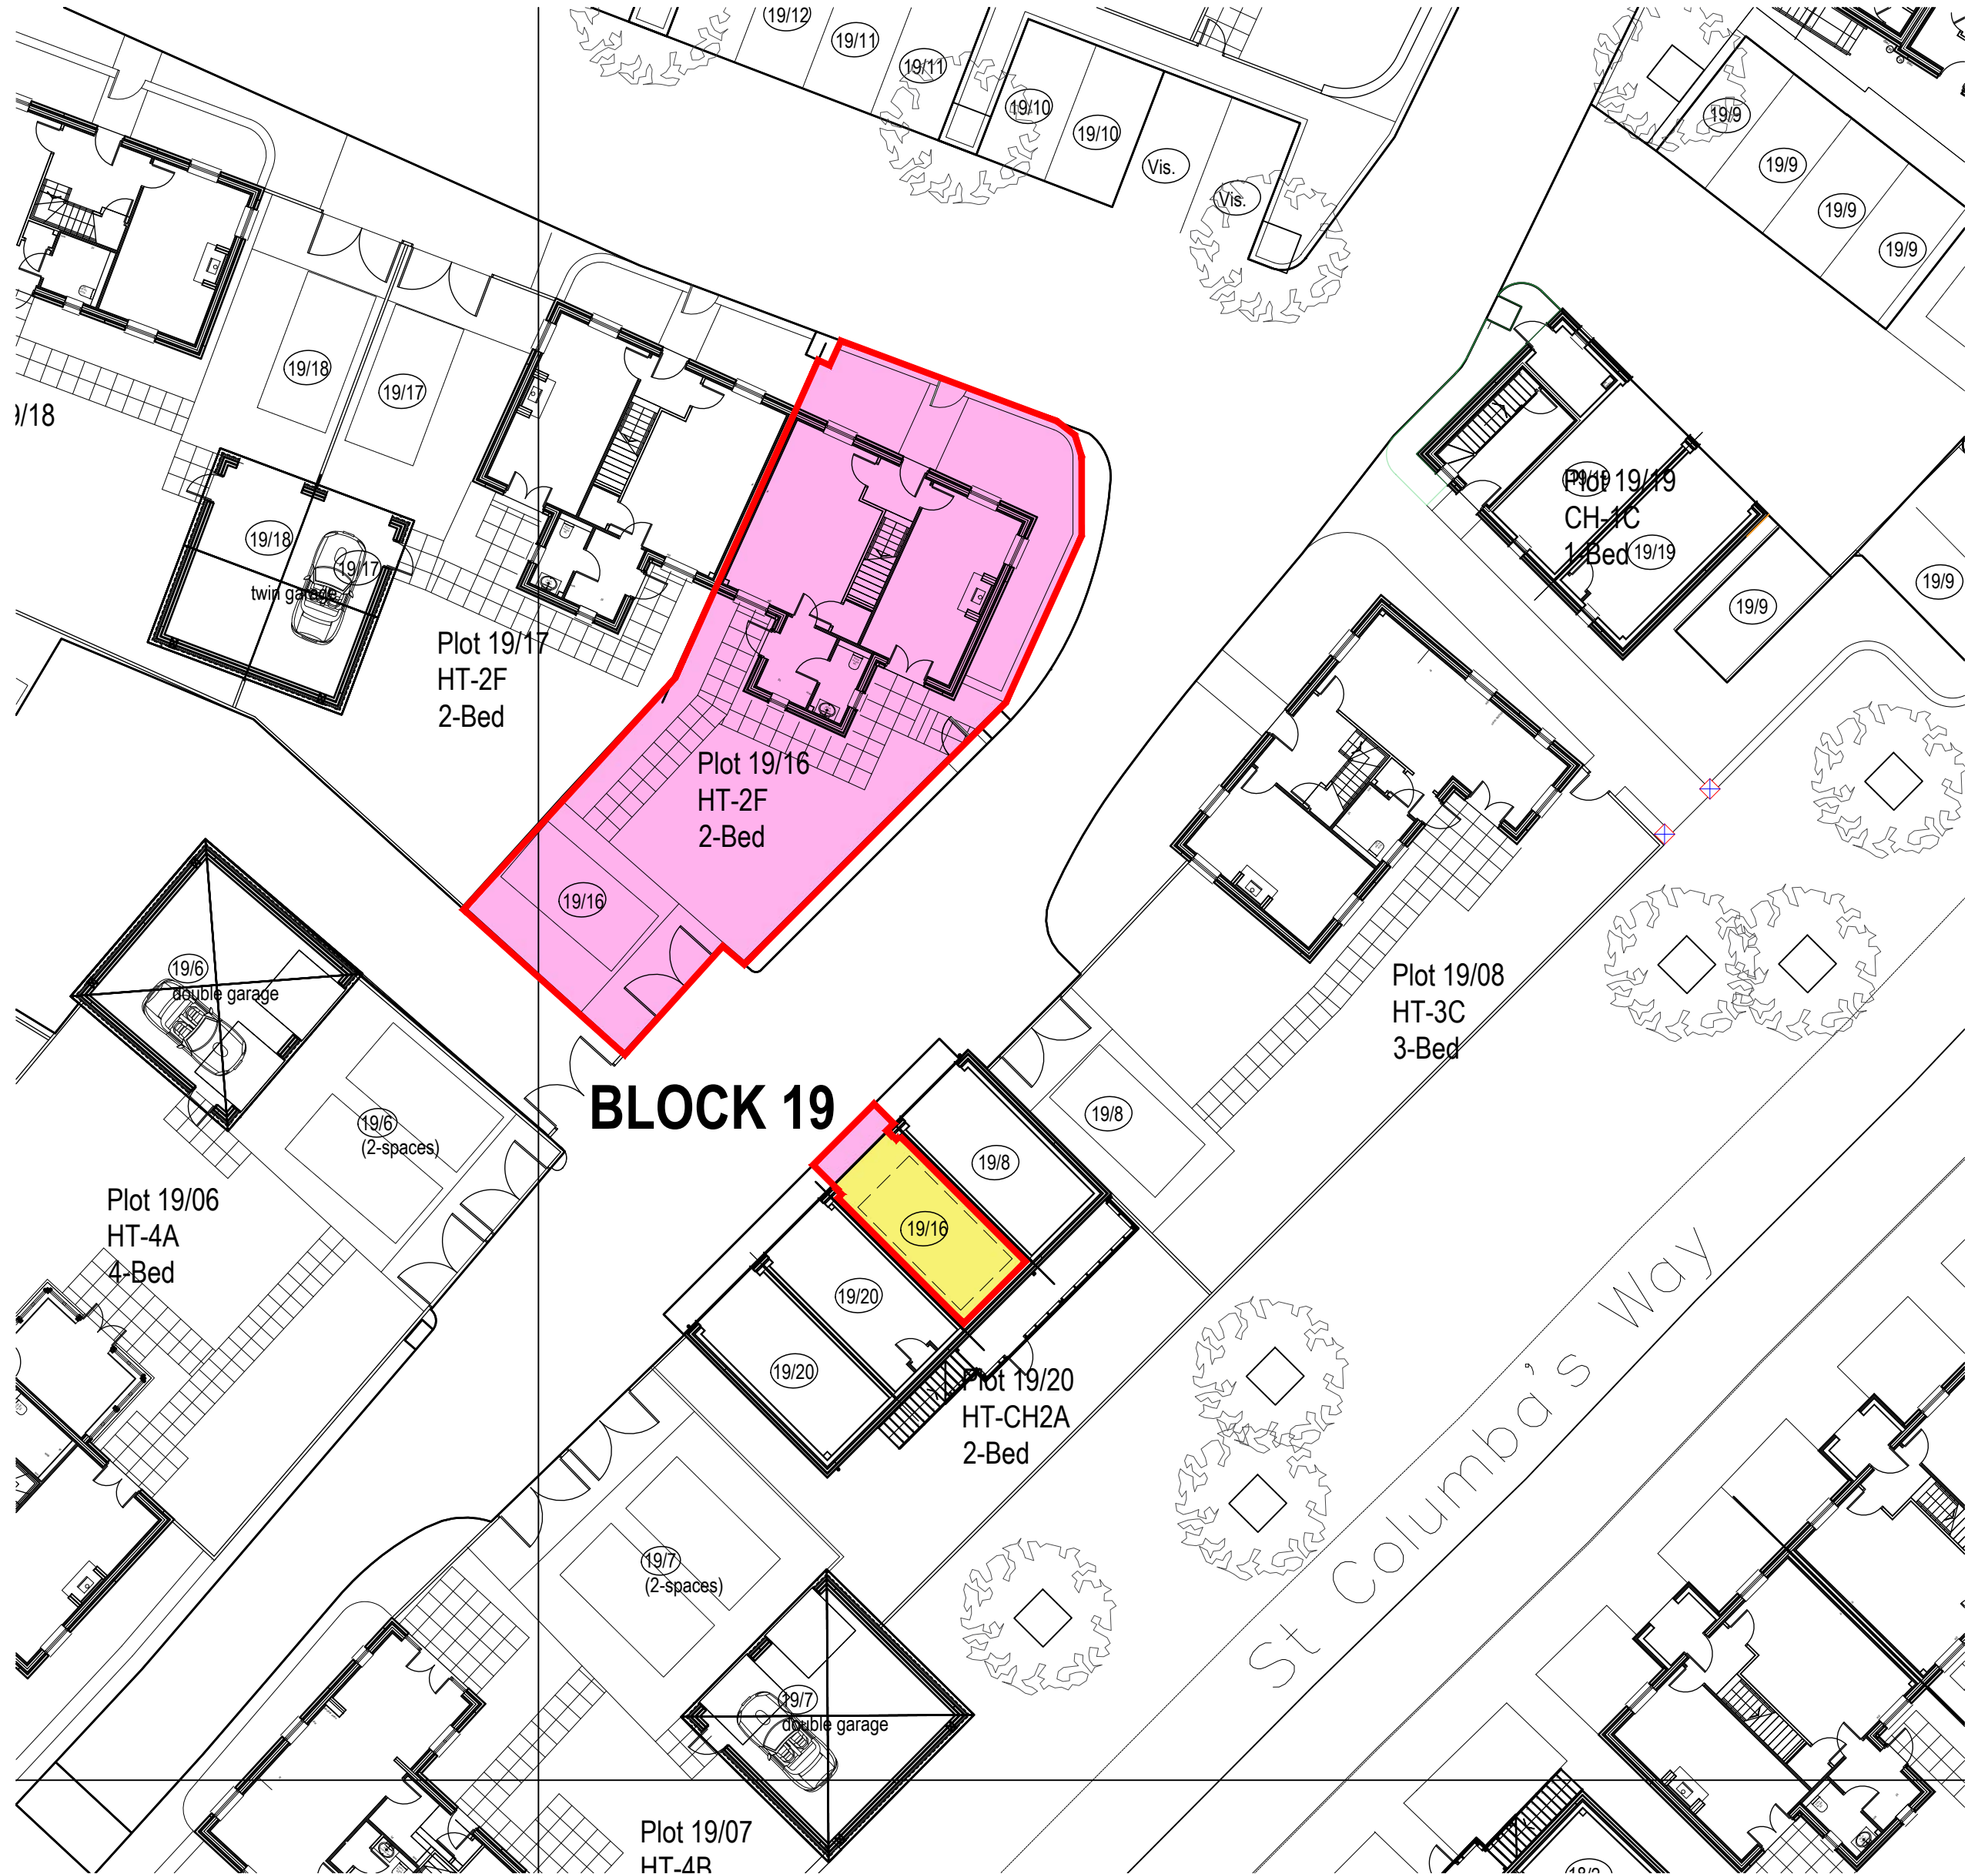

Site Layout Plan : scale 1:200(A2) 1:400(A4)

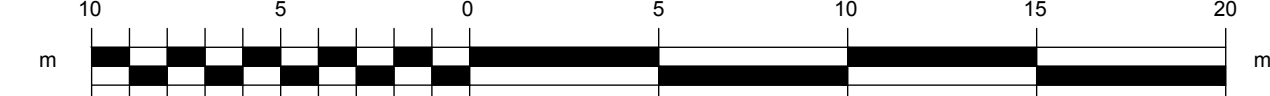


Scale
A2 1:1250 / 1:200
A4 1:2500 / 1:400

Rev	Date	Comment
Project		
RESIDENTIAL DEVELOPMENT ZERO C HOLDINGS LTD TORNAGRAIN		
Drawing		
TITLE DEED PLAN PLOT 19-16		
Drawn SMP Checked Approved		
Project		
RESIDENTIAL DEVELOPMENT ZERO C HOLDINGS LTD TORNAGRAIN		
Drawing		
TITLE DEED PLAN PLOT 19-16		
Drawn SMP Checked Approved		
Project		
RESIDENTIAL DEVELOPMENT ZERO C HOLDINGS LTD TORNAGRAIN		
Drawing		
TITLE DEED PLAN PLOT 19-16		
Drawn SMP Checked Approved		



Plan : scale 1:1250(A2) 1:2500(A4)

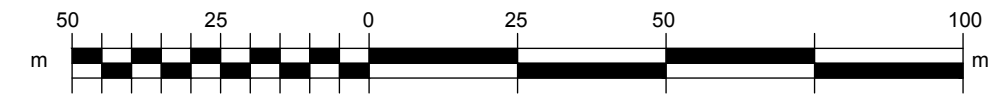

Legend


Plot Boundary

Notes :

Site Grid Reference: NH 78338 50421

E: 278338, N: 850421

all dimensions 'or thereby';

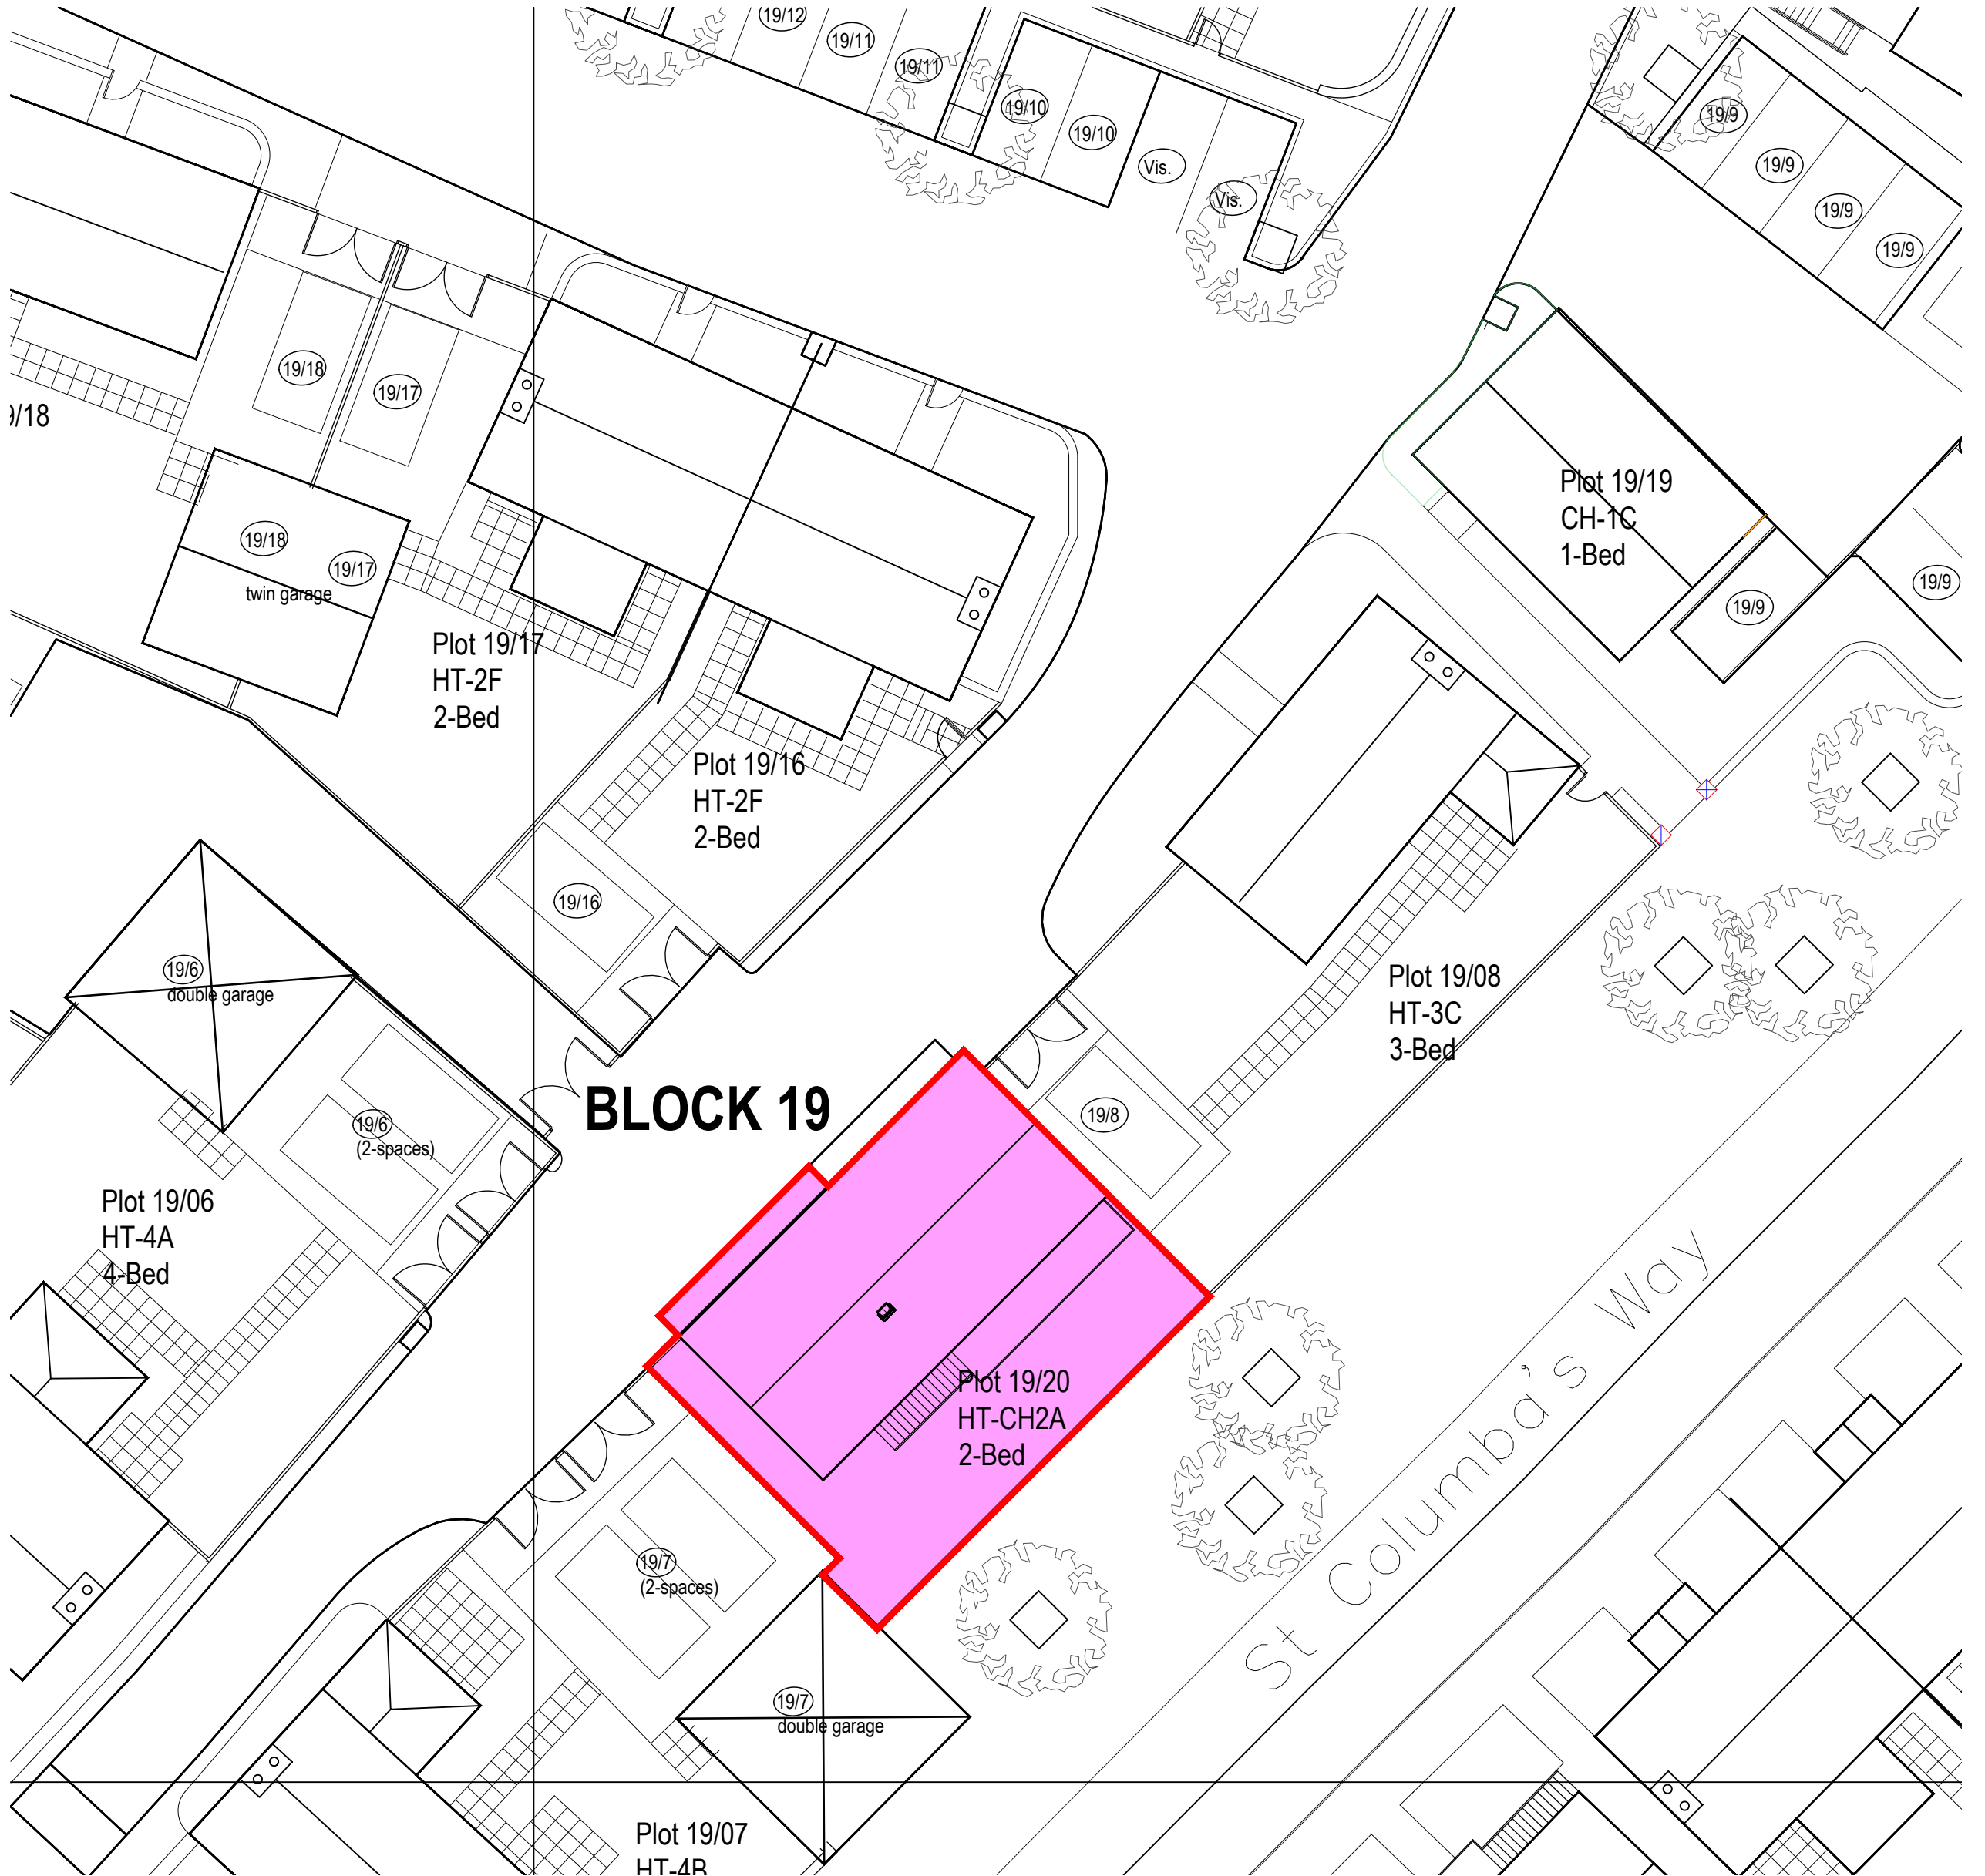

Site Layout Plan : scale 1:200(A2) 1:400(A4)




Scale
A2 1:1250 / 1:200
A4 1:2500 / 1:400

Rev	Date	Comment
Project		
RESIDENTIAL DEVELOPMENT ZERO C HOLDINGS LTD TORNAGRAIN		
Drawing		
TITLE DEED PLAN PLOT 19-20 FF		
Drawn SMP Checked Approved		
Project		
22 Rubislaw Terrace Aberdeen AB10 1XE		
telephone: 01224 643117/641078 facsimile 01224 639719		
Date JAN 19 Scales AS NOTED		
Project Nr. 1318 Drawing Nr. TD-19-20 FF		
Revision		



Plan : scale 1:1250(A2) 1:2500(A4)

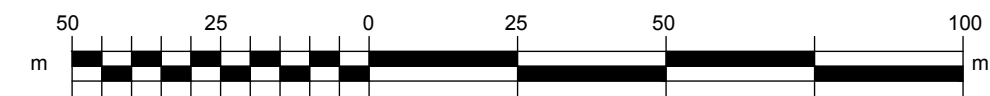


Legend


- Plot Boundary
- Car park space on Ground Floor owned by plot 19/08
- Car park space on Ground Floor owned by plot 19/16
- Car park space on Ground Floor owned by plot 19/20

Notes :

Site Grid Reference: NH 78338 50421
E: 278338, N: 850421
all dimensions 'or' thereby;

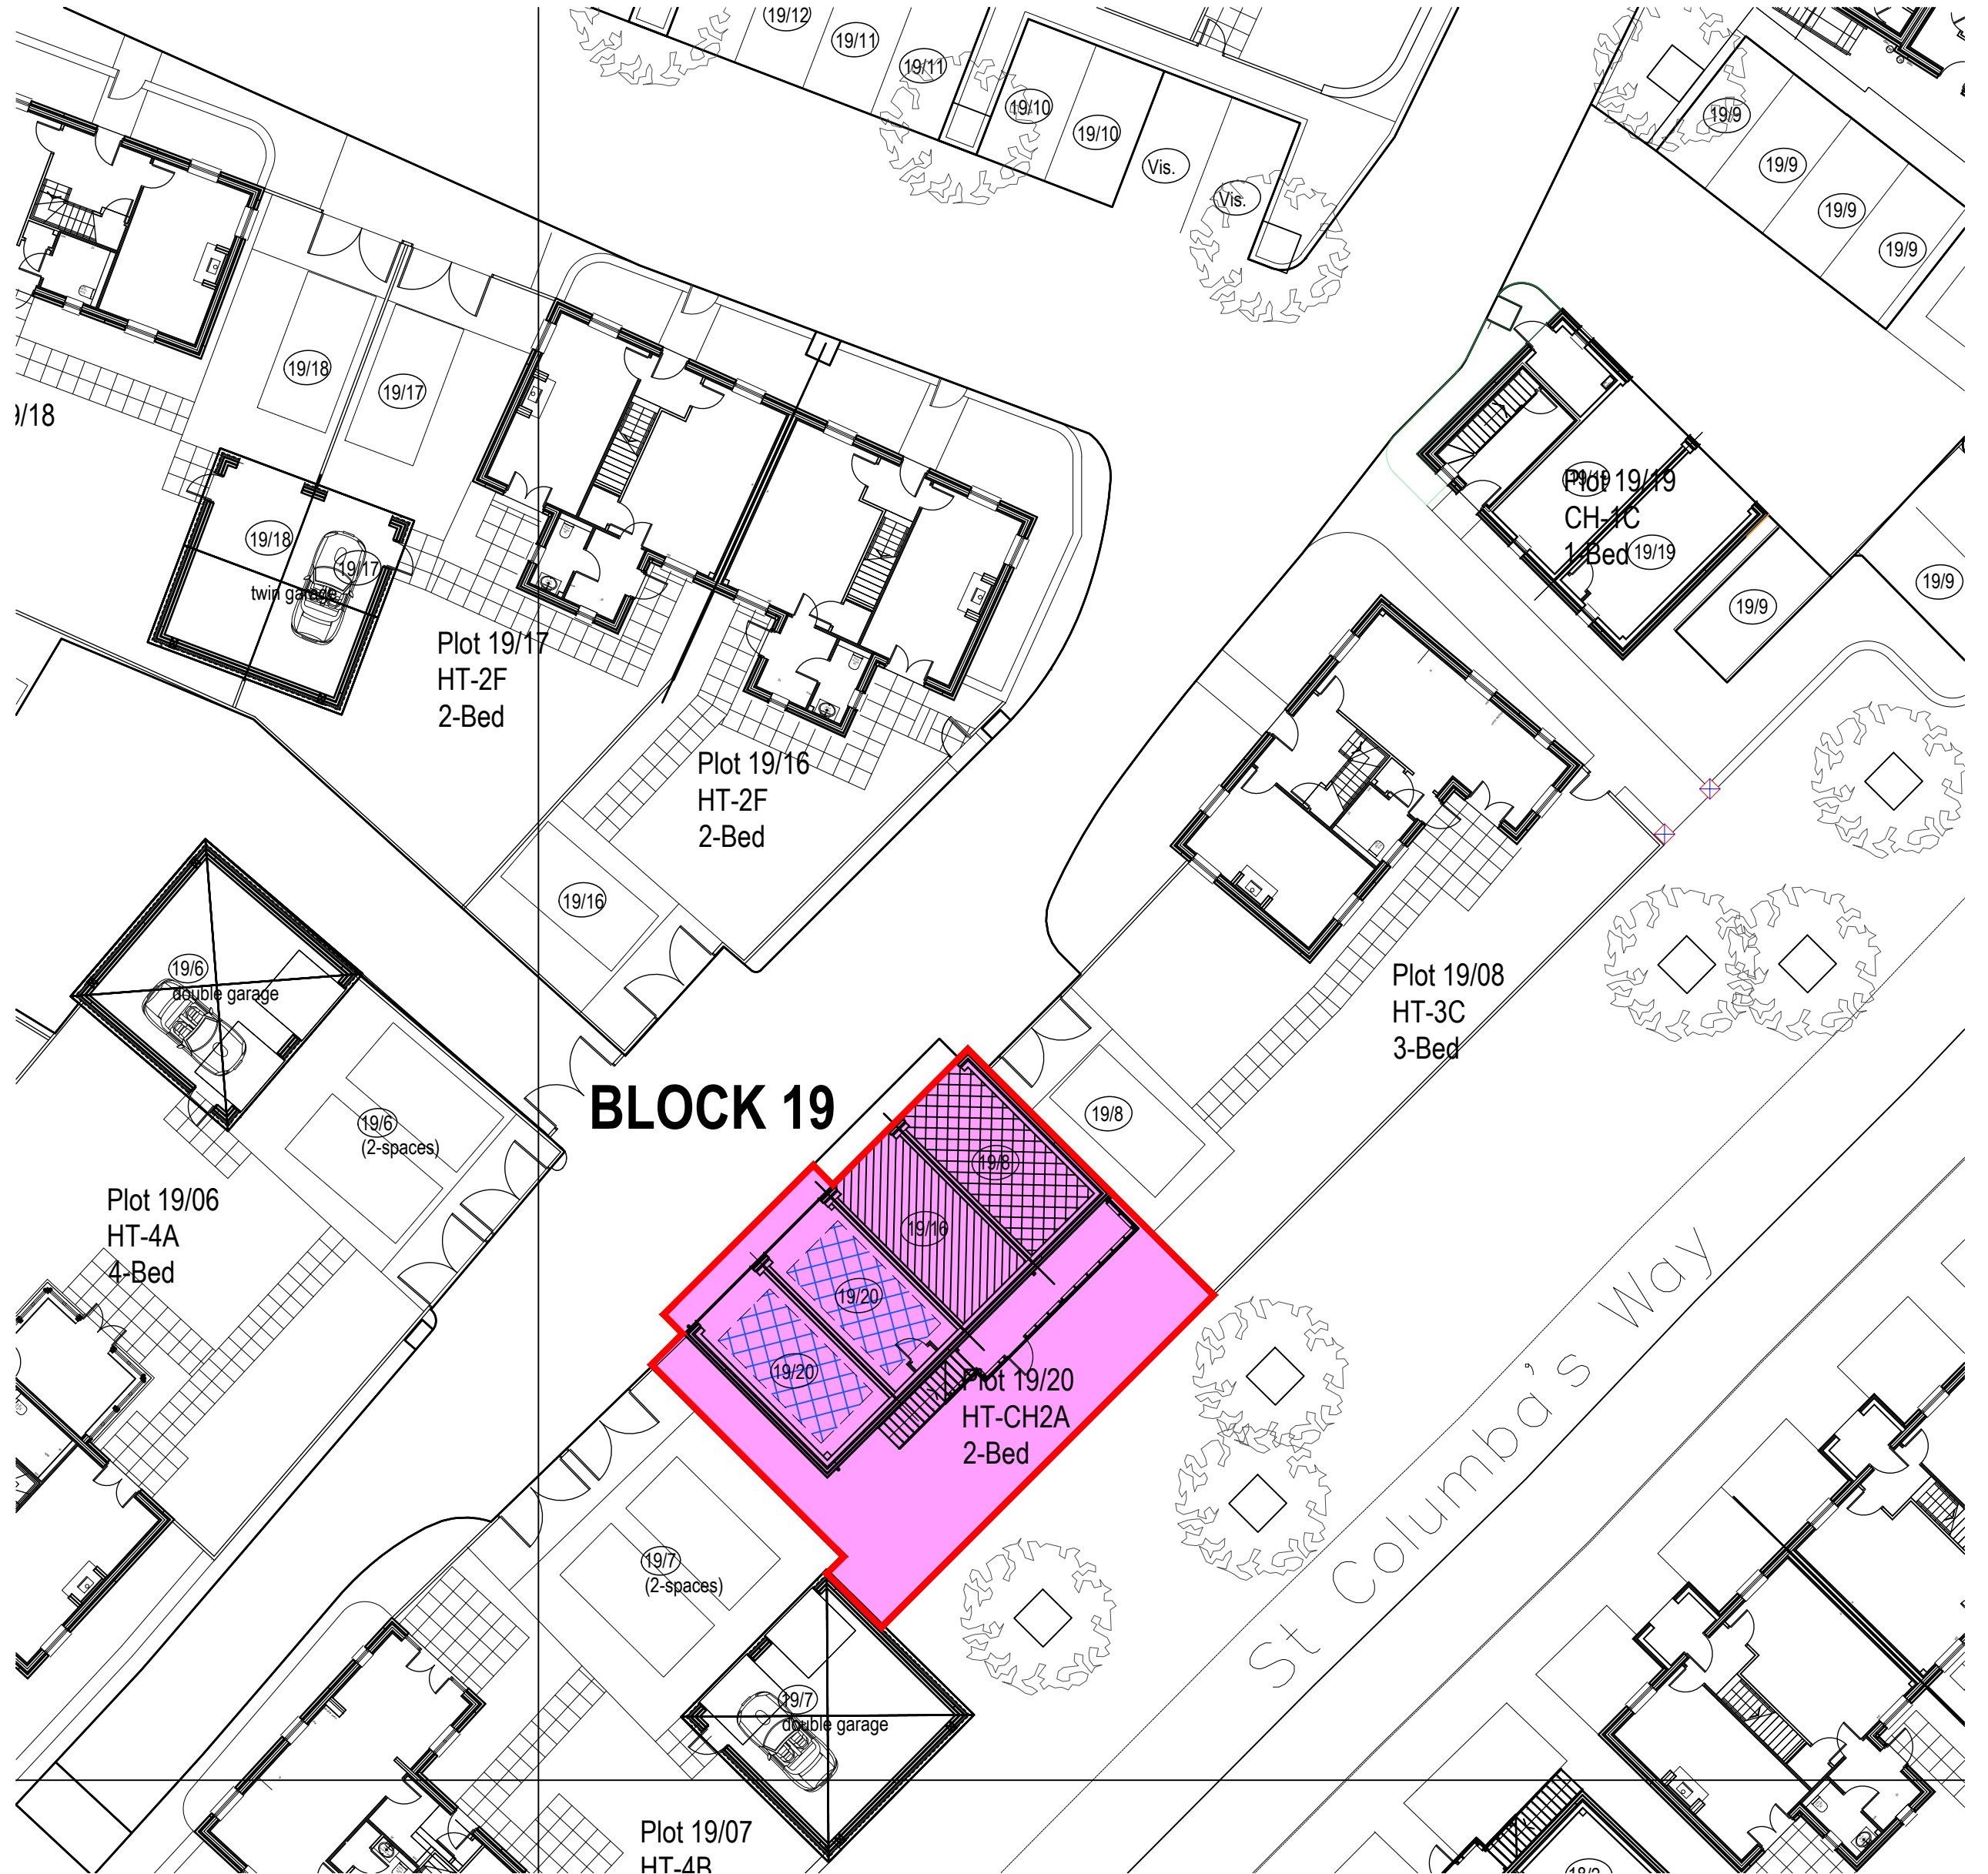

Site Layout Plan : scale 1:200(A2) 1:400(A4)

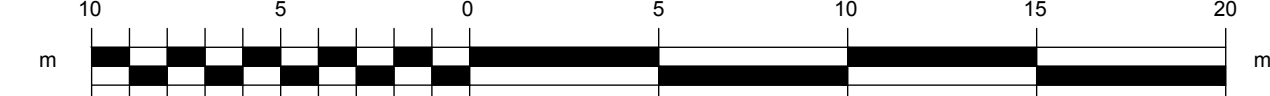


Scale
A2 1:1250 / 1:200
A4 1:2500 / 1:400

Rev	Date	Comment
Project		
RESIDENTIAL DEVELOPMENT ZERO C HOLDINGS LTD TORNAGRAIN		
Drawing		
TITLE DEED PLAN PLOT 19-20 GF		
Drawn SMP Checked Approved		
Project		
RESIDENTIAL DEVELOPMENT ZERO C HOLDINGS LTD TORNAGRAIN		
Date JAN 19 Scales AS NOTED		
Project Nr. 1318 Drawing Nr. TD-19-20 GF		
Revision		




Plan : scale 1:1250(A2) 1:2500(A4)

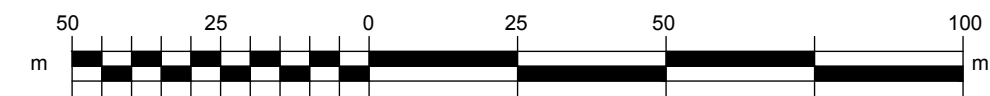

Legend
Plot Boundary

Notes :
Site Grid Reference: NH 78338 50421
E: 278338, N: 850421
all dimensions 'or' thereby;

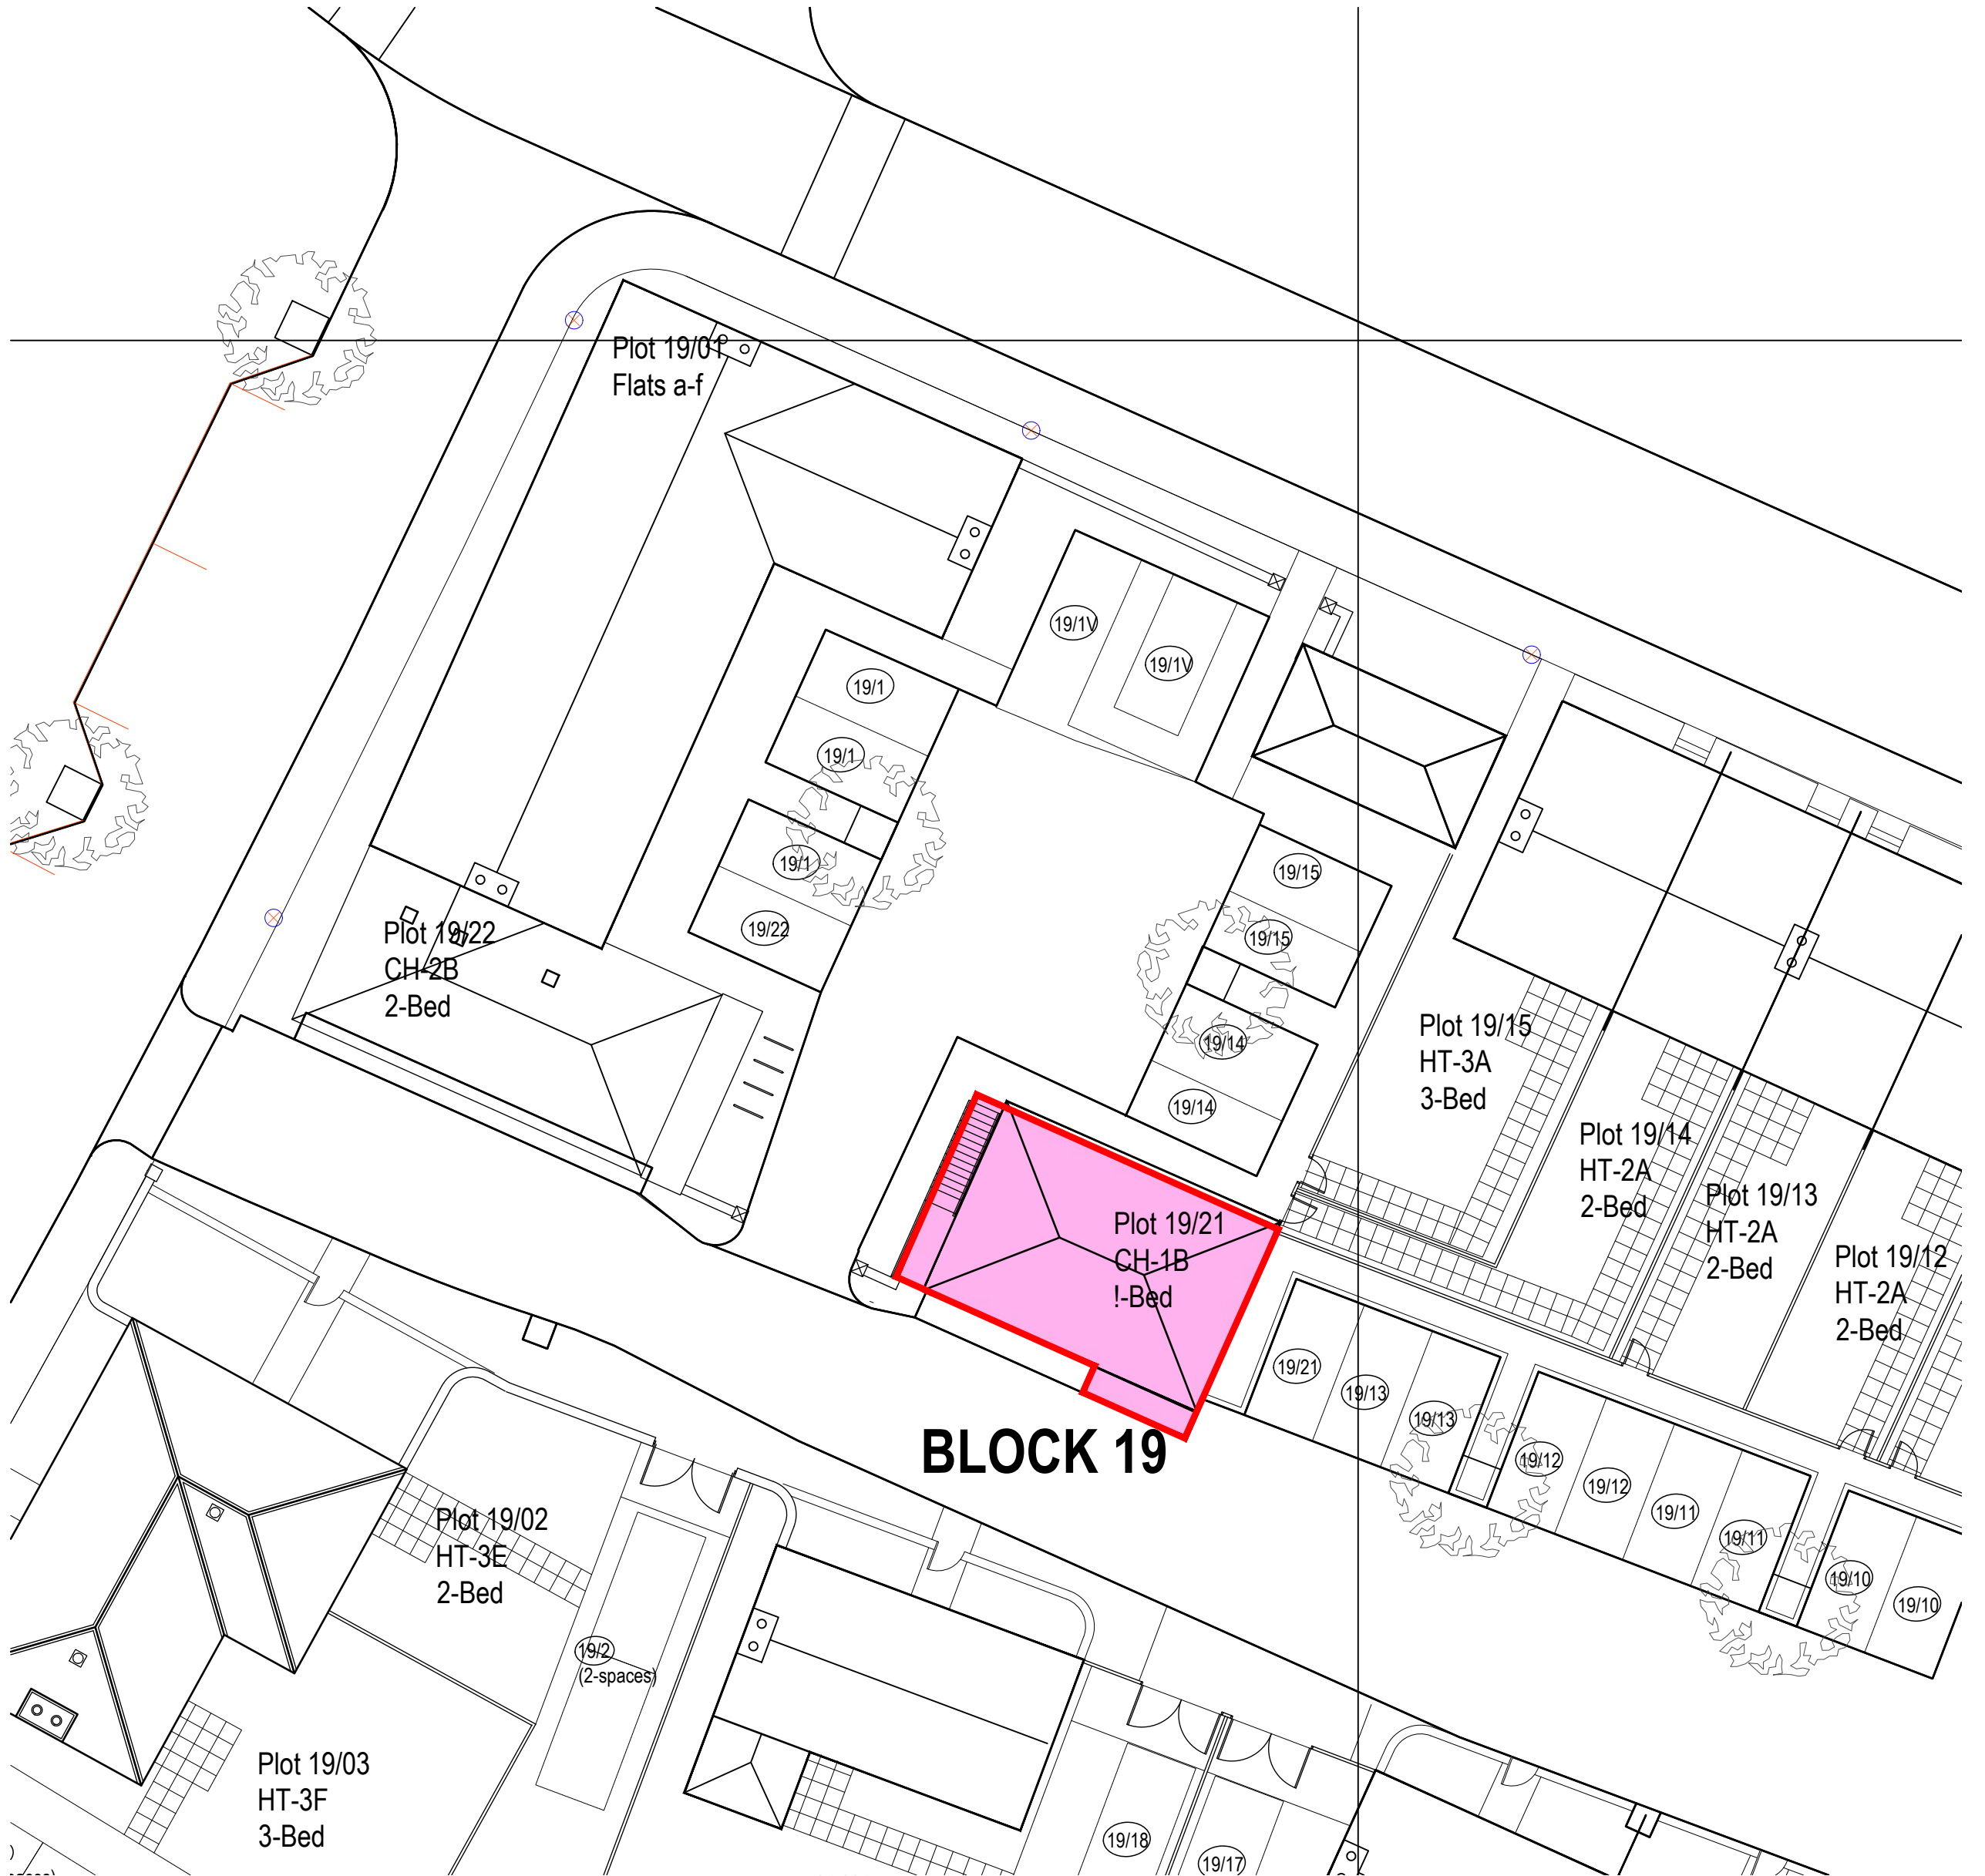

Site Layout Plan : scale 1:200(A2) 1:400(A4)




BLOCK 19

Scale
A2 1:1250 / 1:200
A4 1:2500 / 1:400

Rev	Date	Comment
Project		
RESIDENTIAL DEVELOPMENT ZERO C HOLDINGS LTD TORNAGRAIN		
Drawing		
TITLE DEED PLAN PLOT 19-21 FF		
Drawn SMP Checked Approved		
Project		
RESIDENTIAL DEVELOPMENT ZERO C HOLDINGS LTD TORNAGRAIN		
Date JAN 19 Scales AS NOTED		
Project Nr. 1318 Drawing Nr. TD-19-21 FF		
Revision		



Plan : scale 1:1250(A2) 1:2500(A4)

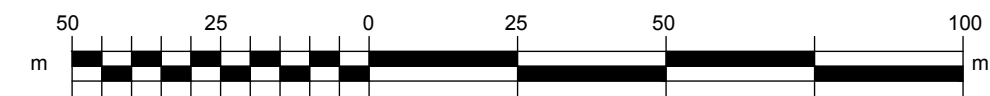


Legend


- Plot Boundary
- Car park space on Ground Floor owned by plot 19/01
- Car park space on Ground Floor owned by plot 19/21

Notes :

Site Grid Reference: NH 78338 50421
E: 278338, N: 850421
all dimensions 'or thereby';

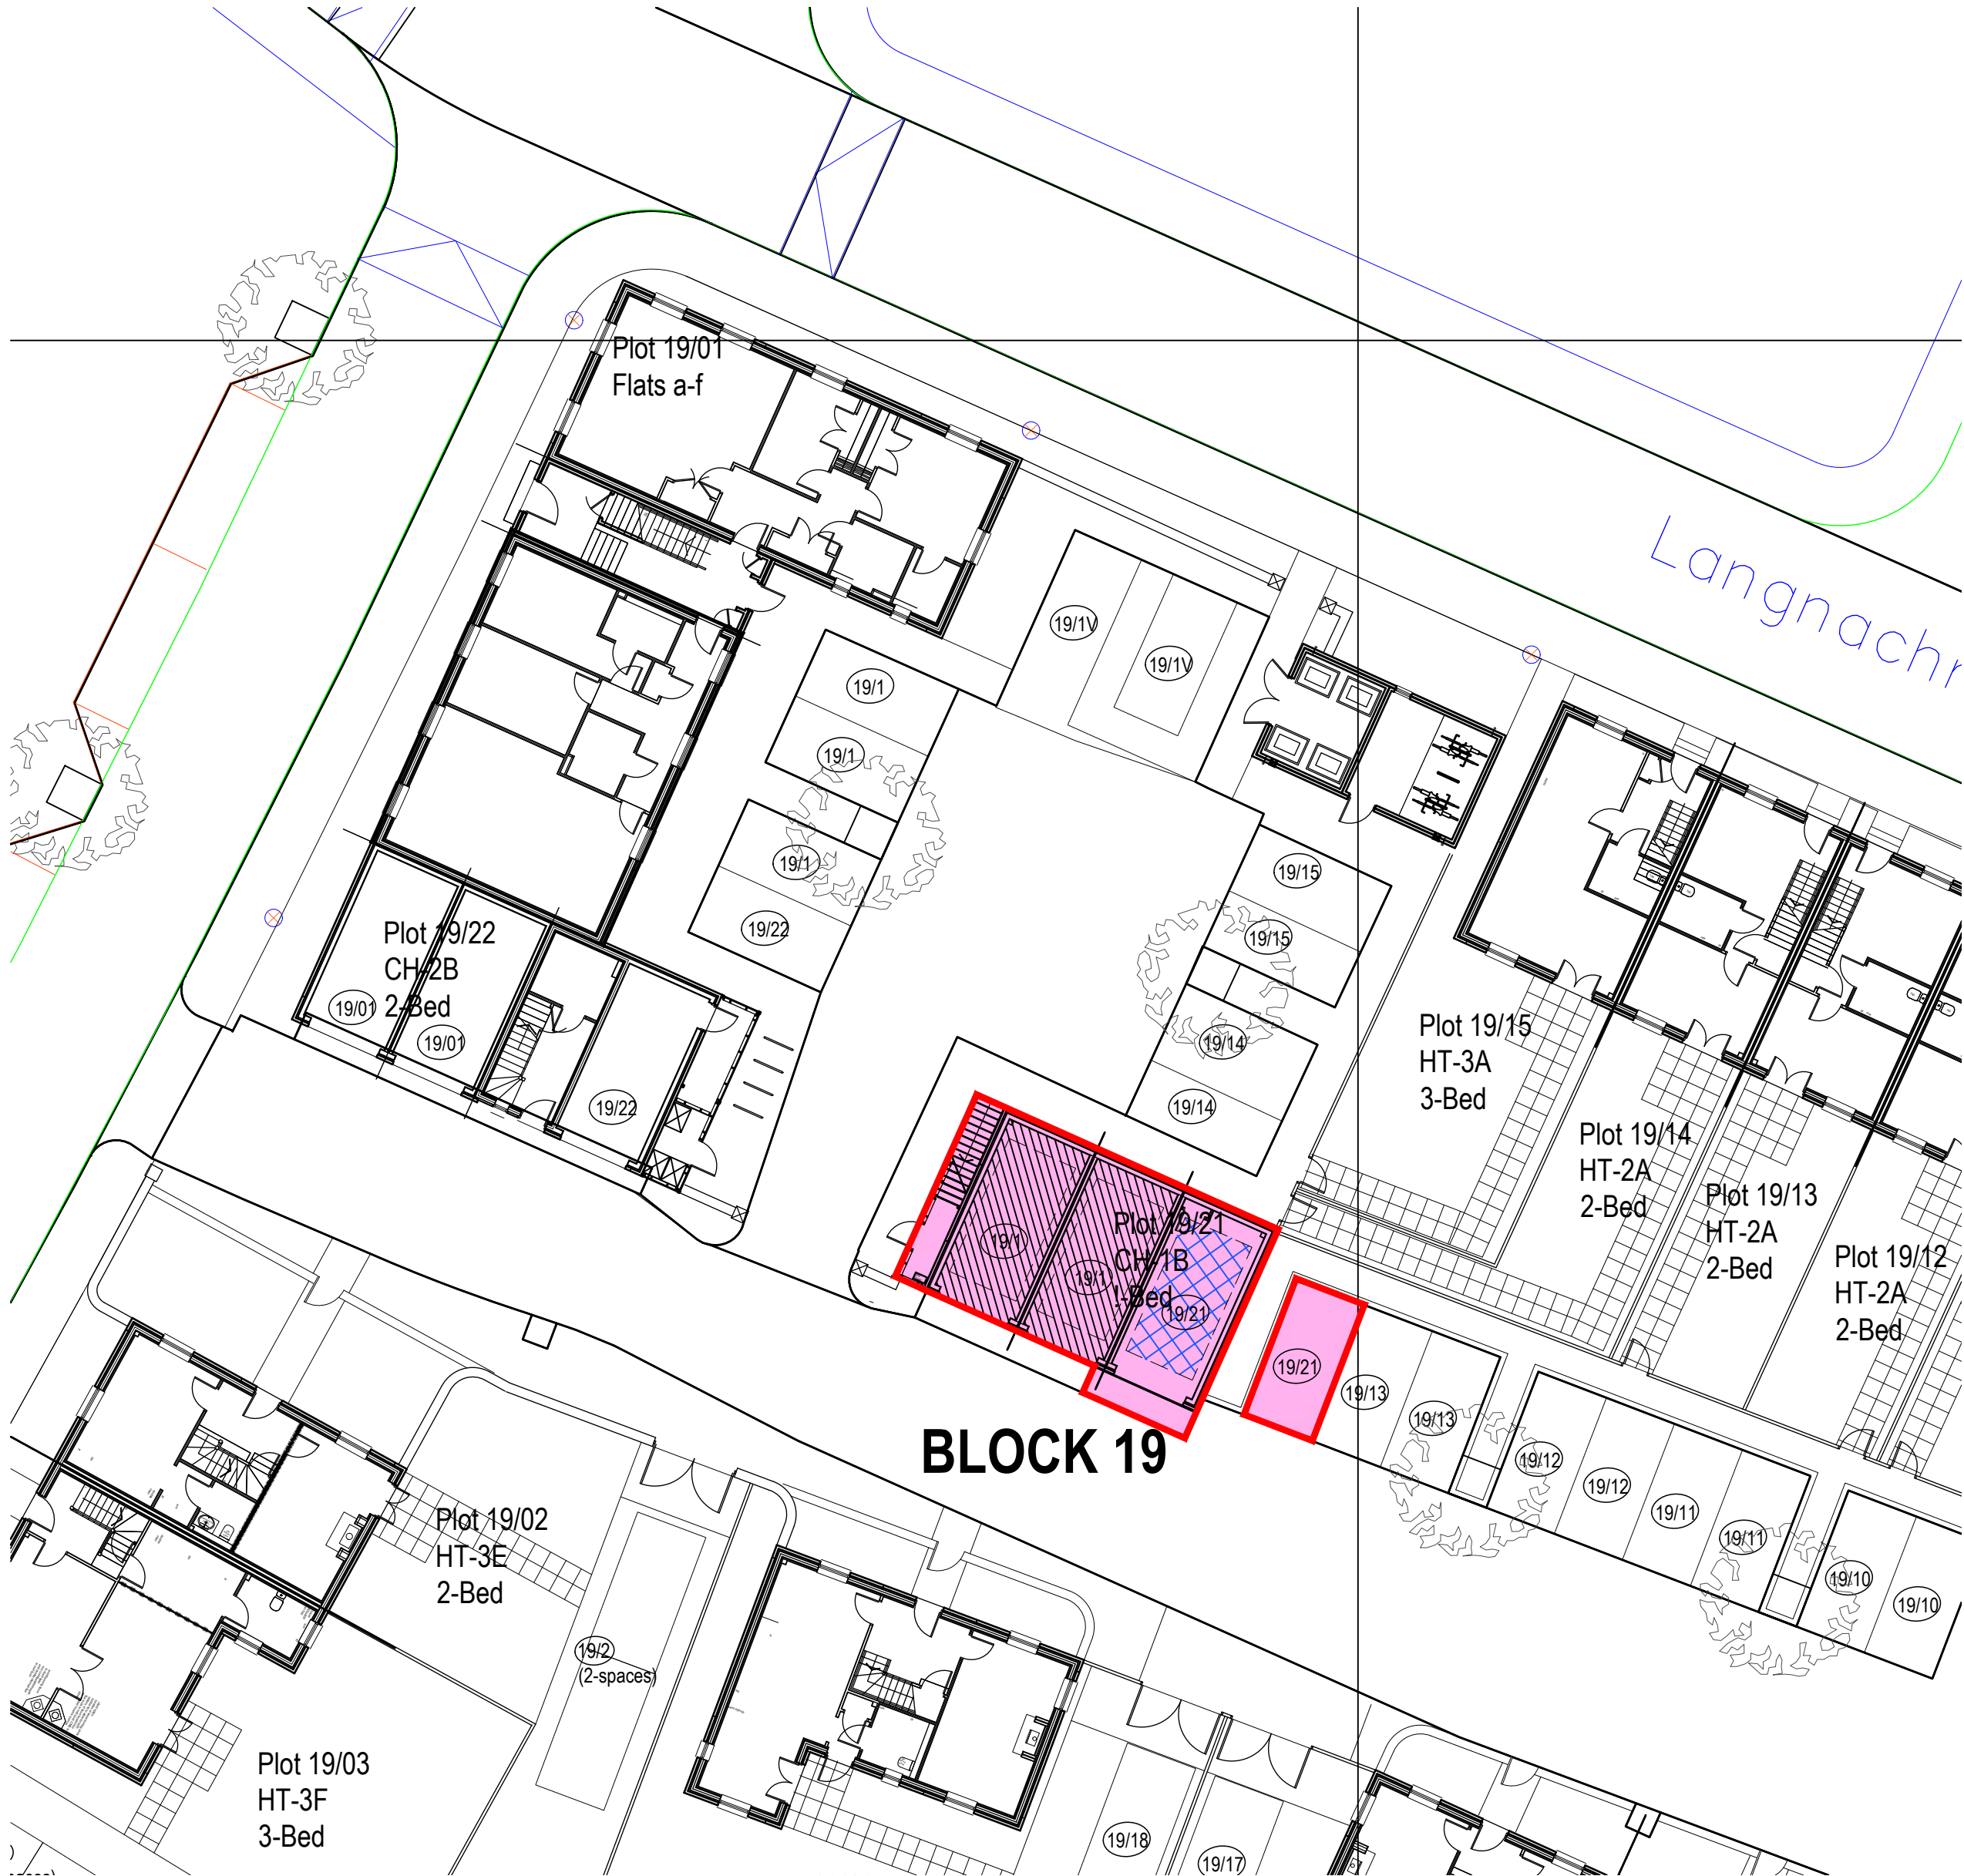

Site Layout Plan : scale 1:200(A2) 1:400(A4)

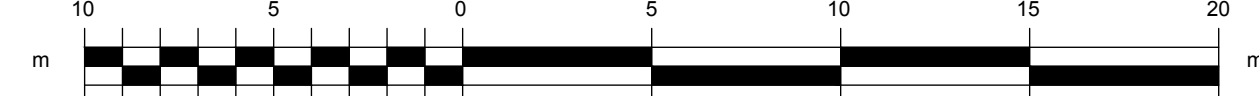


BLOCK 19

Scale
A2 1:1250 / 1:200
A4 1:2500 / 1:400

Rev	Date	Comment
Project		
RESIDENTIAL DEVELOPMENT ZERO C HOLDINGS LTD TORNAGRAIN		
Drawing		
TITLE DEED PLAN PLOT 19-21 GF		
Drawn SMP Checked Approved		
Project		
RESIDENTIAL DEVELOPMENT ZERO C HOLDINGS LTD TORNAGRAIN		
Date JAN 19 Scales AS NOTED		
Project Nr. 1318 Drawing Nr. TD-19-21 GF		
Revision		



Plan : scale 1:1250(A2) 1:2500(A4)

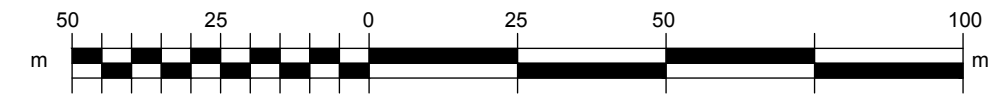

Legend


Plot Boundary

Notes :

Site Grid Reference: NH 78338 50421

E: 278338, N: 850421

all dimensions 'or thereby';

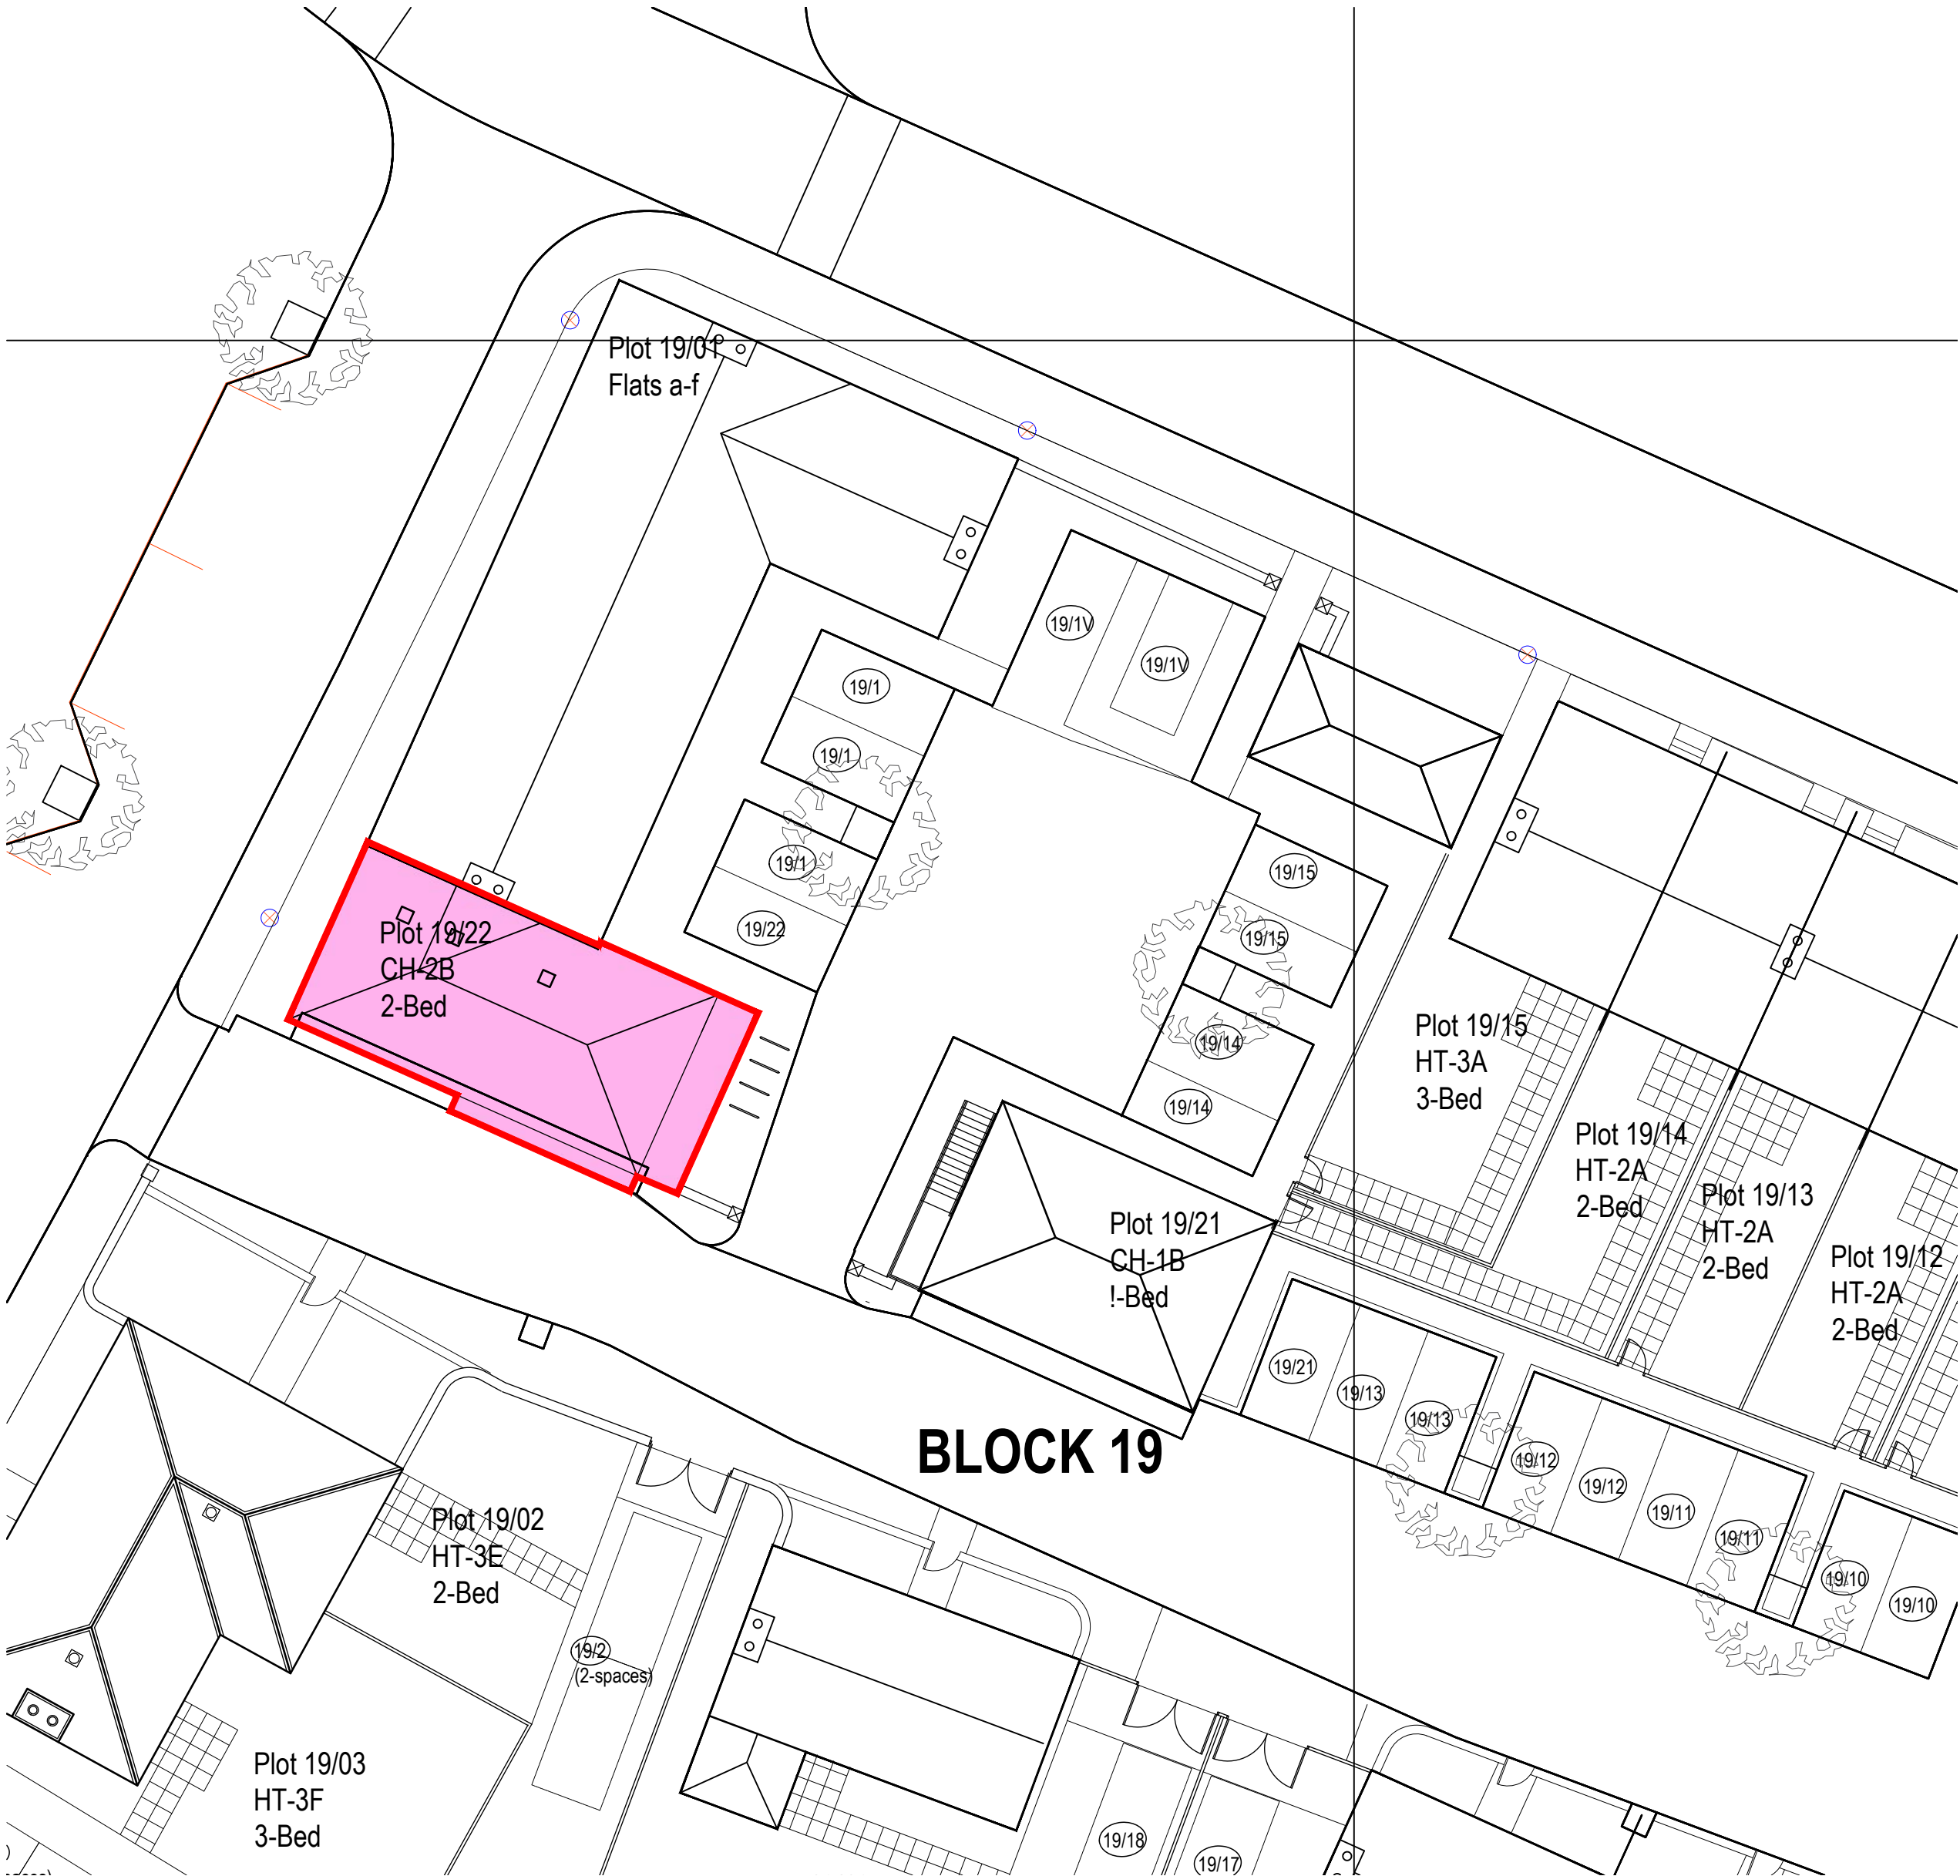

Site Layout Plan : scale 1:200(A2) 1:400(A4)



Scale
A2 1:1250 / 1:200
A4 1:2500 / 1:400

Rev	Date	Comment
Project		
RESIDENTIAL DEVELOPMENT ZERO C HOLDINGS LTD TORNAGRAIN		
Drawing		
TITLE DEED PLAN PLOT 19-22 FF		
Drawn SMP Checked Approved		
Project		
RESIDENTIAL DEVELOPMENT ZERO C HOLDINGS LTD TORNAGRAIN		
Date JAN 19 Scales AS NOTED		
Project Nr. 1318 Drawing Nr. TD-19-22 FF		
Revision		

