


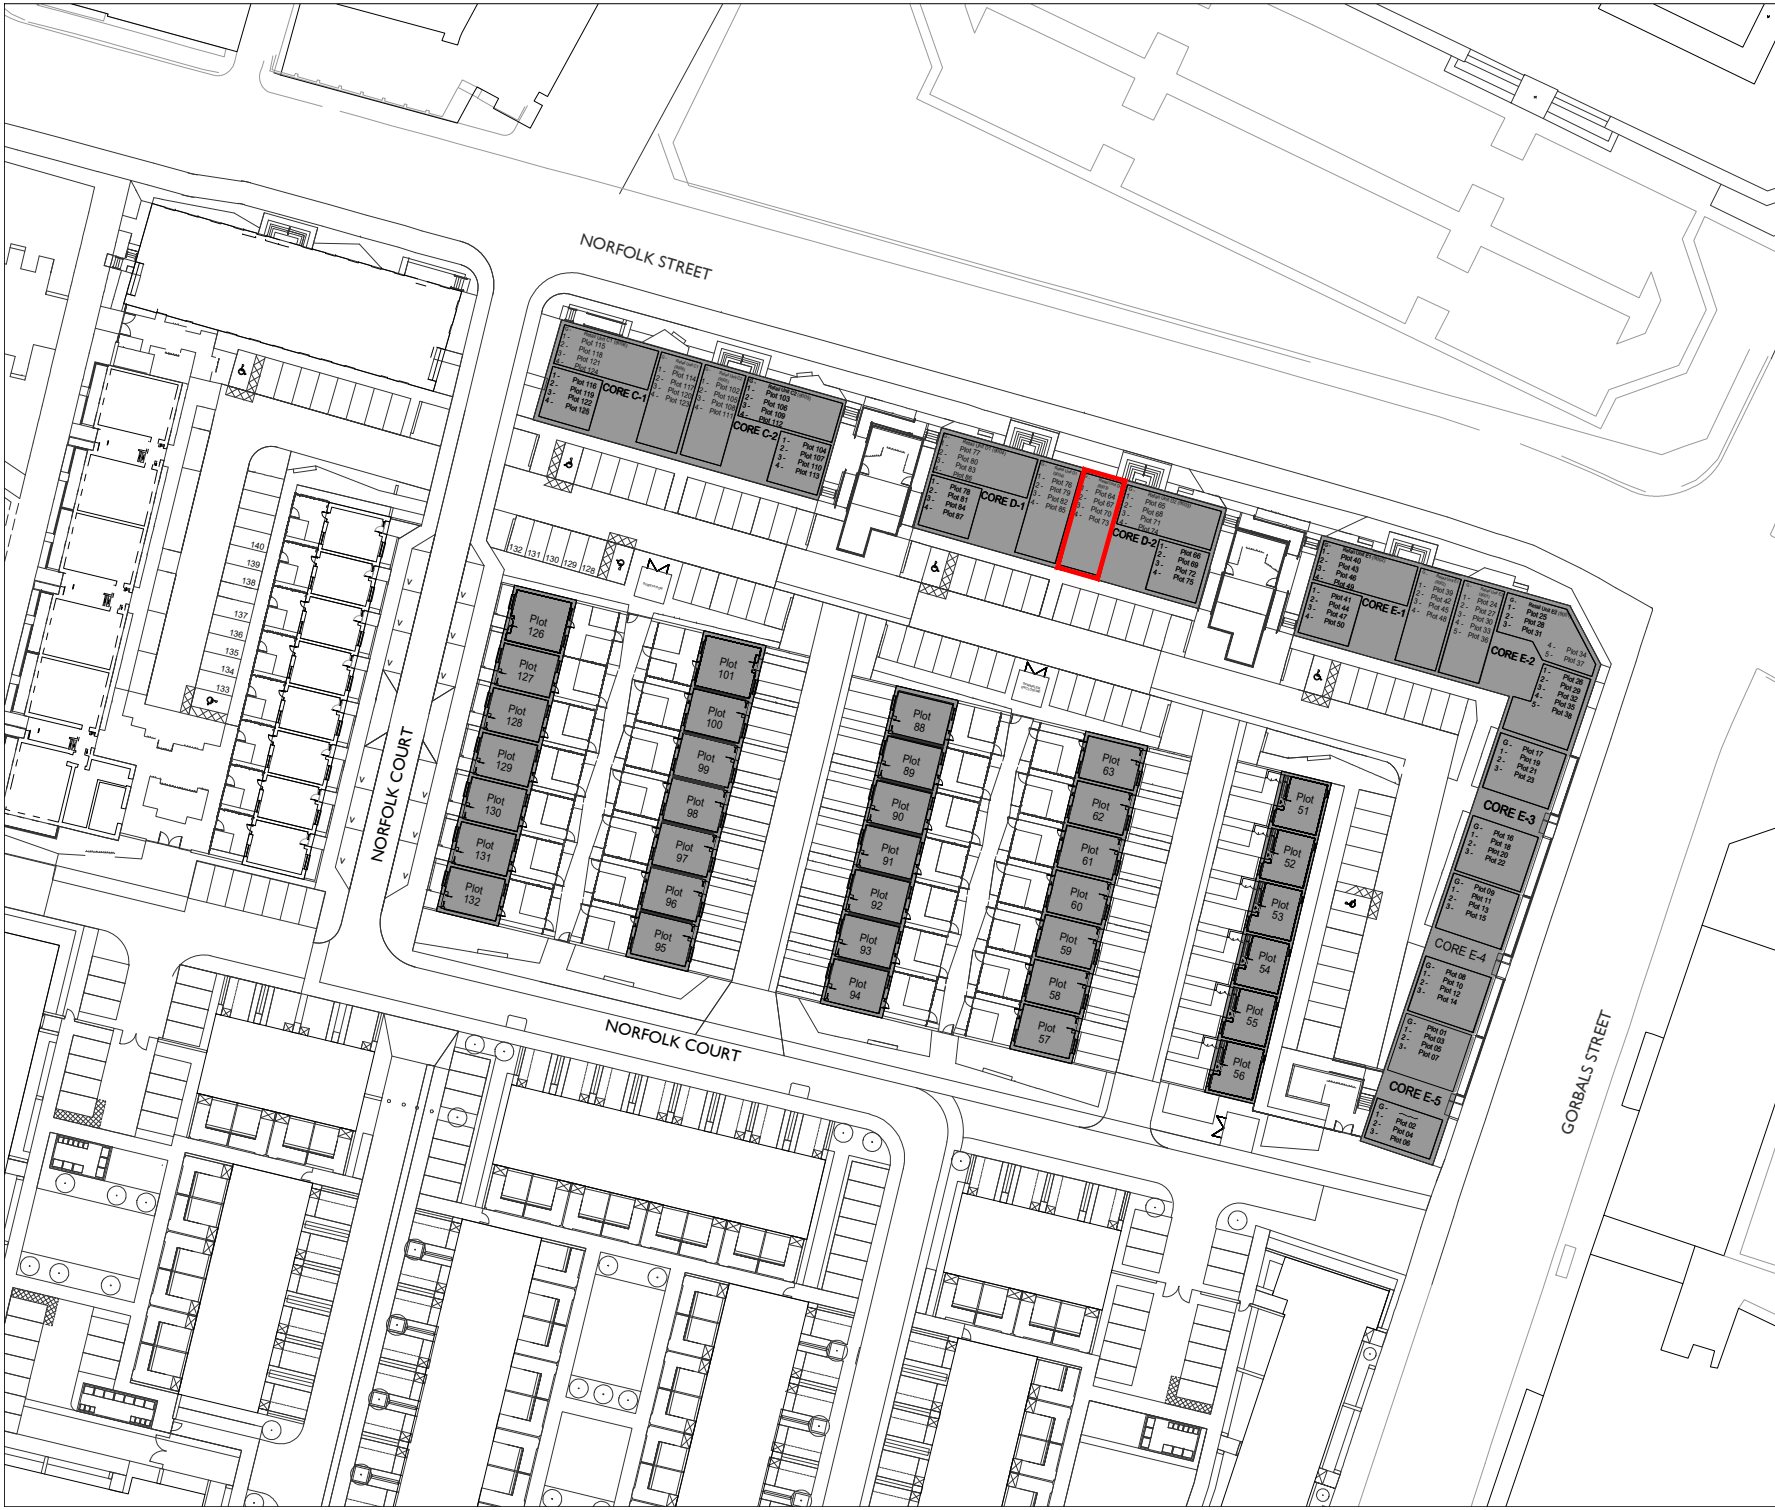

Rev	Date	By	Notes
-	12/02/25	CM	First Issue

 Title Boundary



COPYRIGHT:
The information contained on this drawing is the sole copyright of Urban Union and not to be reproduced without permission.

The Development registered under title
GLA232332 and plots 64 to 87 within
have been DPA approved.

The Keeper - 07 March 2025

Keeper for the Registers of Scotland

Project
Laurieston Phase 3a

Client
Urban Union Ltd

Drawing
Title Deed Plan - Plot No 064 (First Floor)
Flat 1/1, 31 Norfolk Street, Glasgow, G5 9BF

Job no.	Eng No.	Rev.
10003B	TD(0)064	-
Scale 1:1000	Sheet A4	
Drawn by CM	Date Created 12/02/25	Checked by AD



PAVILION 1, 3 ROBROYSTON OVAL, GLASGOW, G33 1AP
CAD Ref.



Rev	Date	By	Notes
-	12/02/25	CM	First Issue

 Title Boundary



COPYRIGHT:
The information contained on this drawing is the sole copyright of Urban Union and not to be reproduced without permission.

Project
Laurieston Phase 3a

Client
Urban Union Ltd

Drawing
Title Deed Plan - Plot No 065 (First Floor)
Flat 1/2, 31 Norfolk Street, Glasgow, G5 9BF

Job no.	10003B	Eng No.	TD(0)065	Rev.	-
Scale	1:1000	Sheet	A4		
Drawn by	CM	Date Created	12/02/25	Checked by	AD



PAVILION 1, 3 ROBROYSTON OVAL, GLASGOW, G33 1AP

CAD Ref.



Rev	Date	By	Notes
-	12/02/25	CM	First Issue

 Title Boundary



COPYRIGHT:
The information contained on this drawing is the sole copyright of Urban Union and not to be reproduced without permission.

Project
Laurieston Phase 3a

Client
Urban Union Ltd


Drawing
Title Deed Plan - Plot No 066 (First Floor)
Flat 1/3, 31 Norfolk Street, Glasgow, G5 9BF

Job no.	10003B	Eng No.	TD(0)066	Rev.	-
Scale	1:1000	Sheet	A4		
Drawn by	CM	Date Created	12/02/25	Checked by	AD



PAVILION 1, 3 ROBROYSTON OVAL, GLASGOW, G33 1AP

CAD Ref:

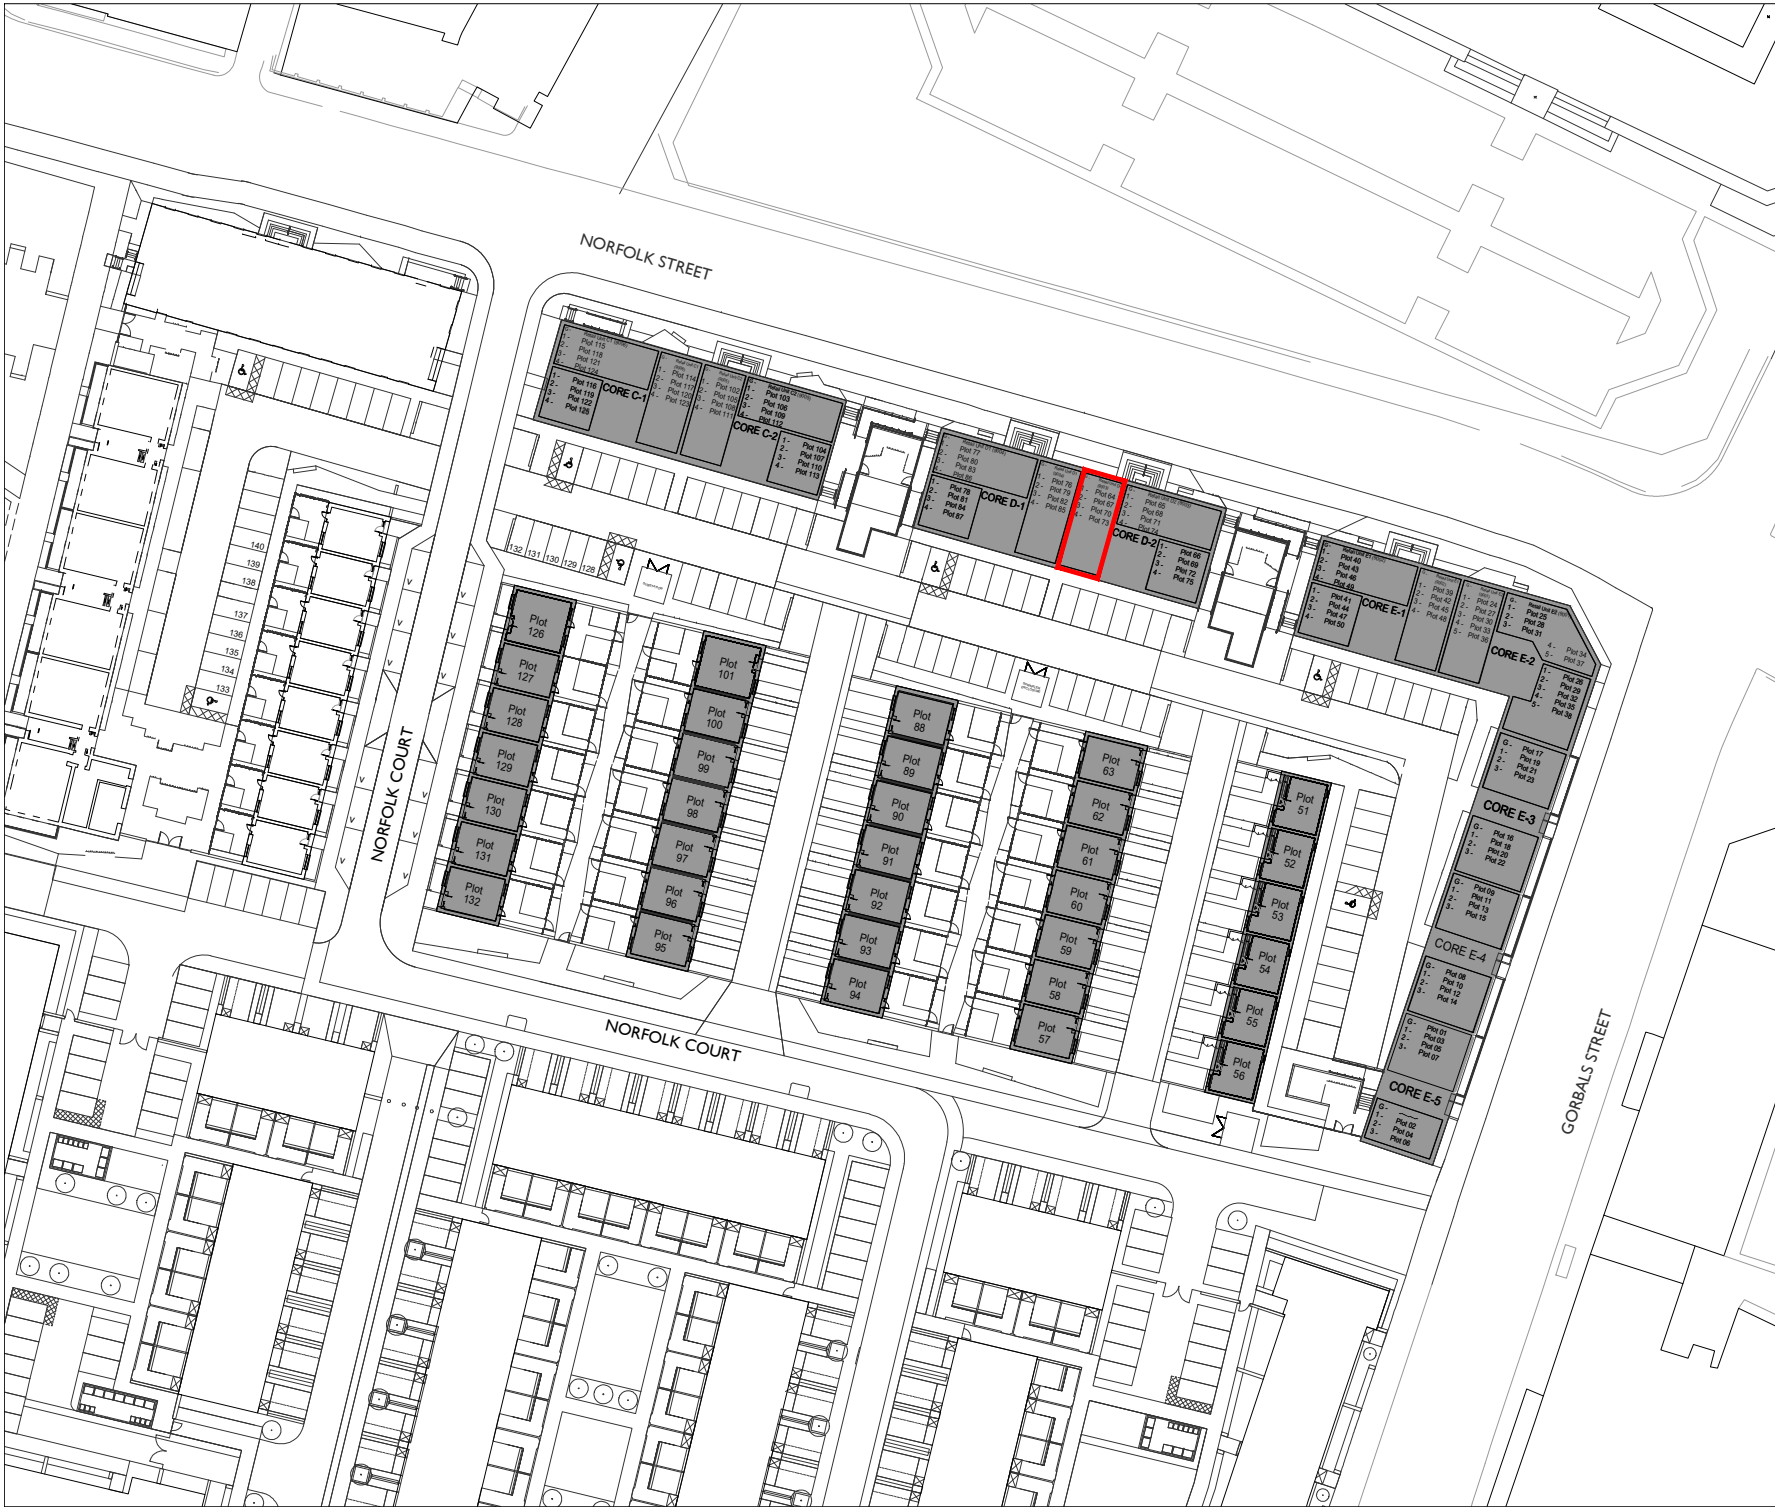

Rev	Date	By	Notes
-	12/02/25	CM	First Issue

 Title Boundary



COPYRIGHT:
The information contained on this drawing is the sole copyright of Urban Union and not to be reproduced without permission.

Project
Laurieston Phase 3a

Client
Urban Union Ltd

Drawing
Title Deed Plan - Plot No 067 (Second Floor)
Flat 2/1, 31 Norfolk Street, Glasgow, G5 9BF

Job no.	10003B	Eng No.	TD(0)067	Rev.	-
Scale	1:1000	Sheet	A4	Date Created	12/02/25
Drawn by	CM	Checked by	AD		



PAVILION 1, 3 ROBROYSTON OVAL, GLASGOW, G33 1AP

CAD Ref.



Rev	Date	By	Notes
-	12/02/25	CM	First Issue

 Title Boundary



COPYRIGHT:
The information contained on this drawing is the sole copyright of Urban Union and not to be reproduced without permission.

Project
Laurieston Phase 3a

Client
Urban Union Ltd

Drawing
Title Deed Plan - Plot No 068 (Second Floor)
Flat 2/2, 31 Norfolk Street, Glasgow, G5 9BF

Job no.	Eng No.	Rev.
10003B	TD(0)068	-
Scale 1:1000	Sheet A4	
Drawn by CM	Date Created 12/02/25	Checked by AD



PAVILION 1, 3 ROBROYSTON OVAL, GLASGOW, G33 1AP

CAD Ref:



Rev	Date	By	Notes
-	12/02/25	CM	First Issue

 Title Boundary


0 20M



COPYRIGHT:
The information contained on this drawing is the sole copyright of Urban Union and not to be reproduced without permission.

Project
Laurieston Phase 3a

Client
Urban Union Ltd


Drawing
Title Deed Plan - Plot No 069 (Second Floor)
Flat 2/3, 31 Norfolk Street, Glasgow, G5 9BF

Job no.	Eng No.	Rev.
10003B	TD(0)069	-
Scale 1:1000	Sheet A4	
Drawn by CM	Date Created 12/02/25	Checked by AD



PAVILION 1, 3 ROBROYSTON OVAL, GLASGOW, G33 1AP

CAD Ref.

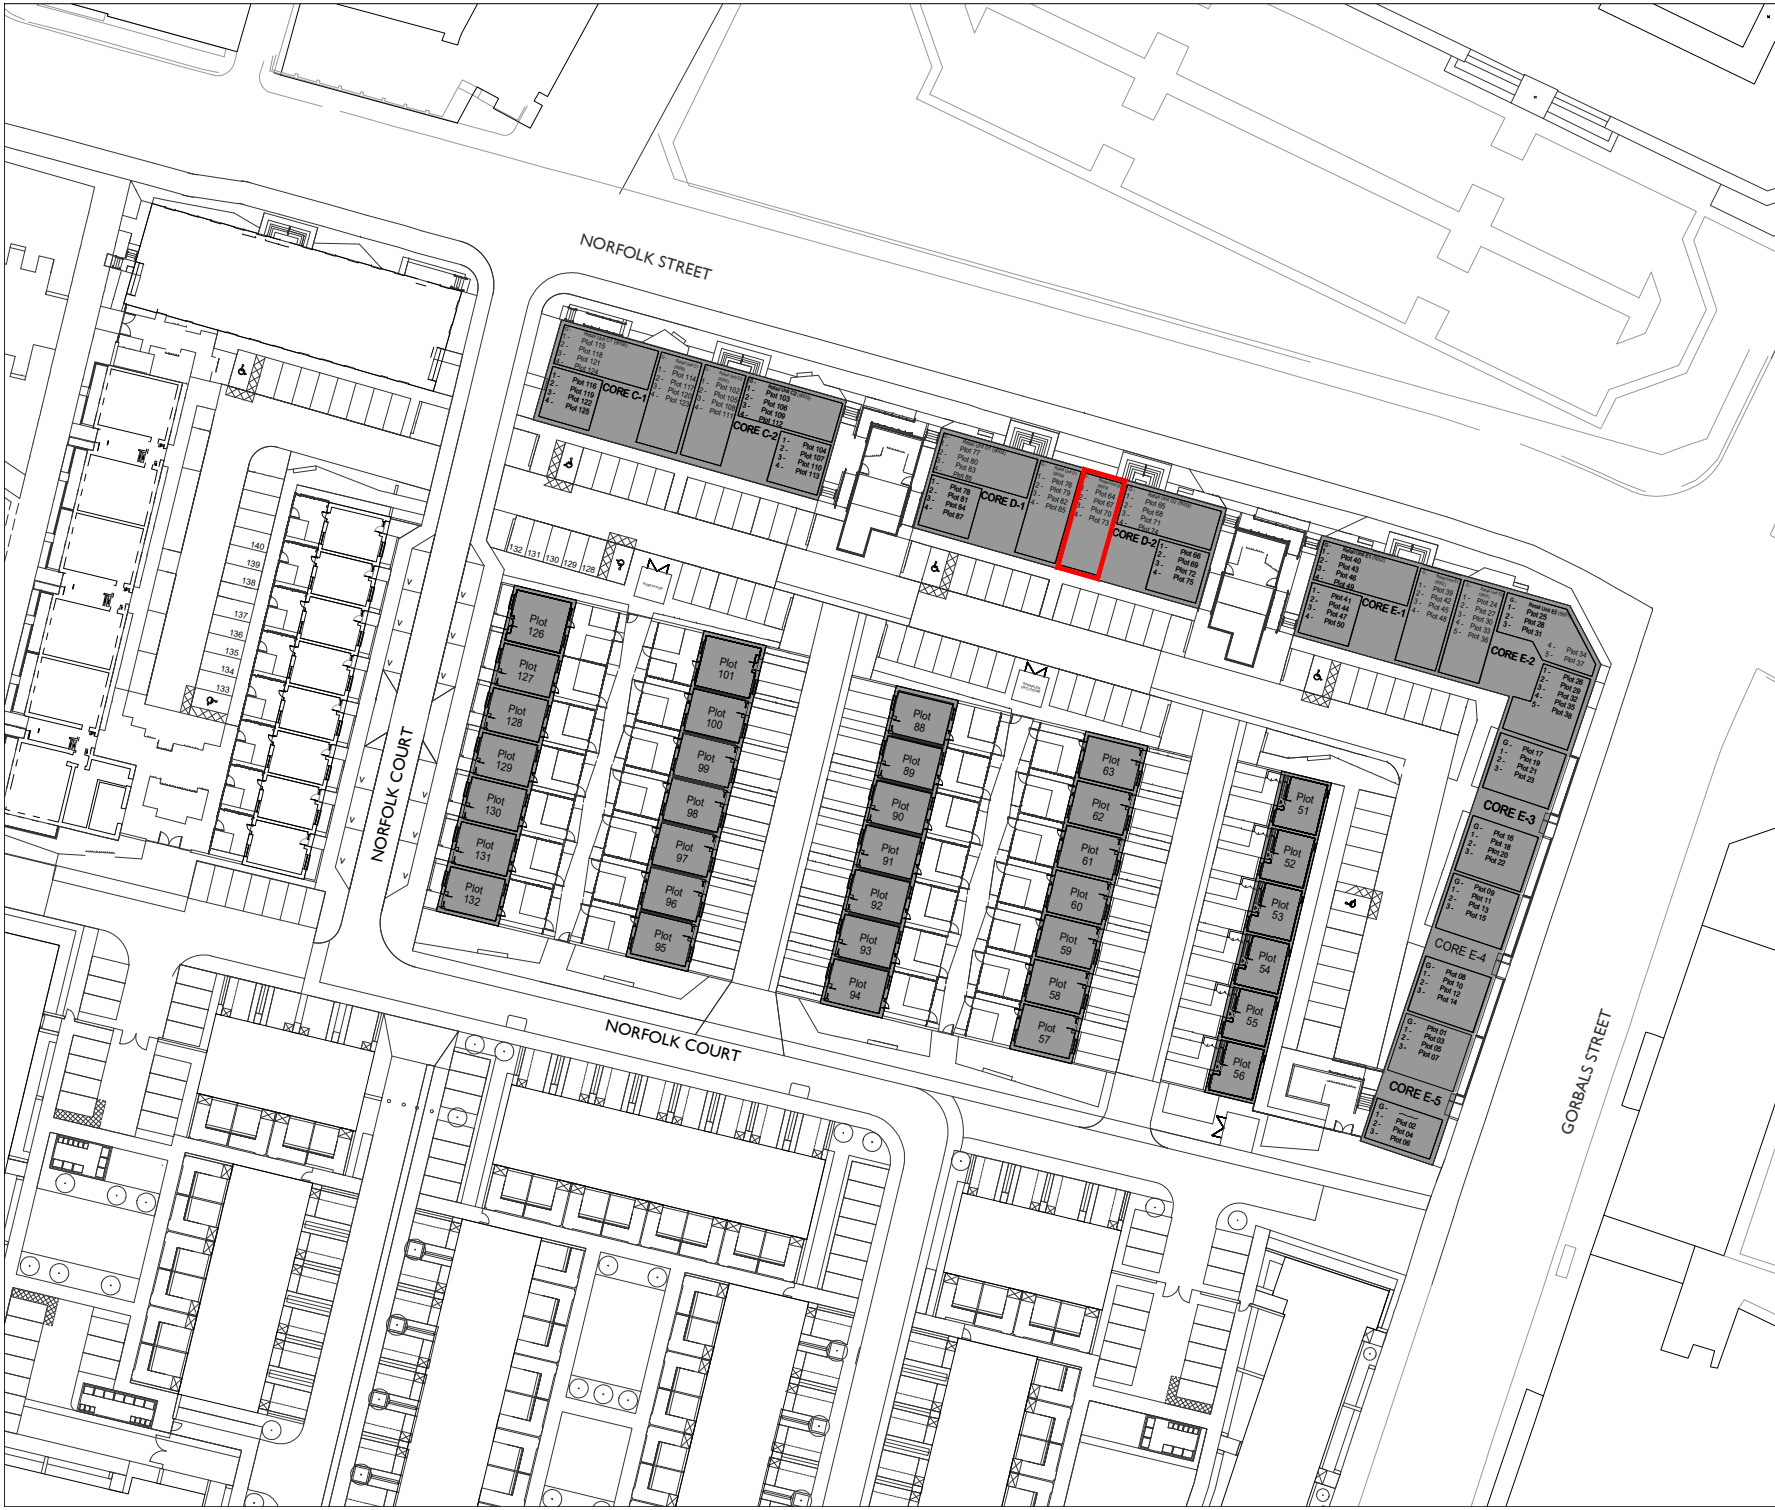

Rev	Date	By	Notes
-	12/02/25	CM	First Issue

 Title Boundary



COPYRIGHT:
The information contained on this drawing is the sole copyright of Urban Union and not to be reproduced without permission.

Project
Laurieston Phase 3a

Client
Urban Union Ltd

Drawing
Title Deed Plan - Plot No 070 (Third Floor)
Flat 3/1, 31 Norfolk Street, Glasgow, G5 9BF

Job no.	10003B	Eng No.	TD(0)070	Rev.	-
Scale	1:1000	Sheet	A4		
Drawn by	CM	Date Created	12/02/25	Checked by	AD



PAVILION 1, 3 ROBROYSTON OVAL, GLASGOW, G33 1AP

CAD Ref:



Rev	Date	By	Notes
-	12/02/25	CM	First Issue

 Title Boundary



COPYRIGHT:
The information contained on this drawing is the sole copyright of Urban Union and not to be reproduced without permission.

Project
Laurieston Phase 3a

Client
Urban Union Ltd

Drawing
Title Deed Plan - Plot No 071 (Third Floor)
Flat 3/2, 31 Norfolk Street, Glasgow, G5 9BF

Job no.	10003B	Eng No.	TD(0)071	Rev.	-
Scale	1:1000	Sheet	A4		
Drawn by	CM	Date Created	12/02/25	Checked by	AD



PAVILION 1, 3 ROBROYSTON OVAL, GLASGOW, G33 1AP

CAD Ref.



Rev	Date	By	Notes
-	12/02/25	CM	First Issue

 Title Boundary



COPYRIGHT:
The information contained on this drawing is the sole copyright of Urban Union and not to be reproduced without permission.

Project
Laurieston Phase 3a

Client
Urban Union Ltd


Drawing
Title Deed Plan - Plot No 072 (Third Floor)
Flat 3/3, 31 Norfolk Street, Glasgow, G5 9BF

Job no.	10003B	Eng No.	TD(0)072	Rev.	-
Scale	1:1000	Sheet	A4		
Drawn by	CM	Date Created	12/02/25	Checked by	AD



PAVILION 1, 3 ROBROYSTON OVAL, GLASGOW, G33 1AP

CAD Ref.

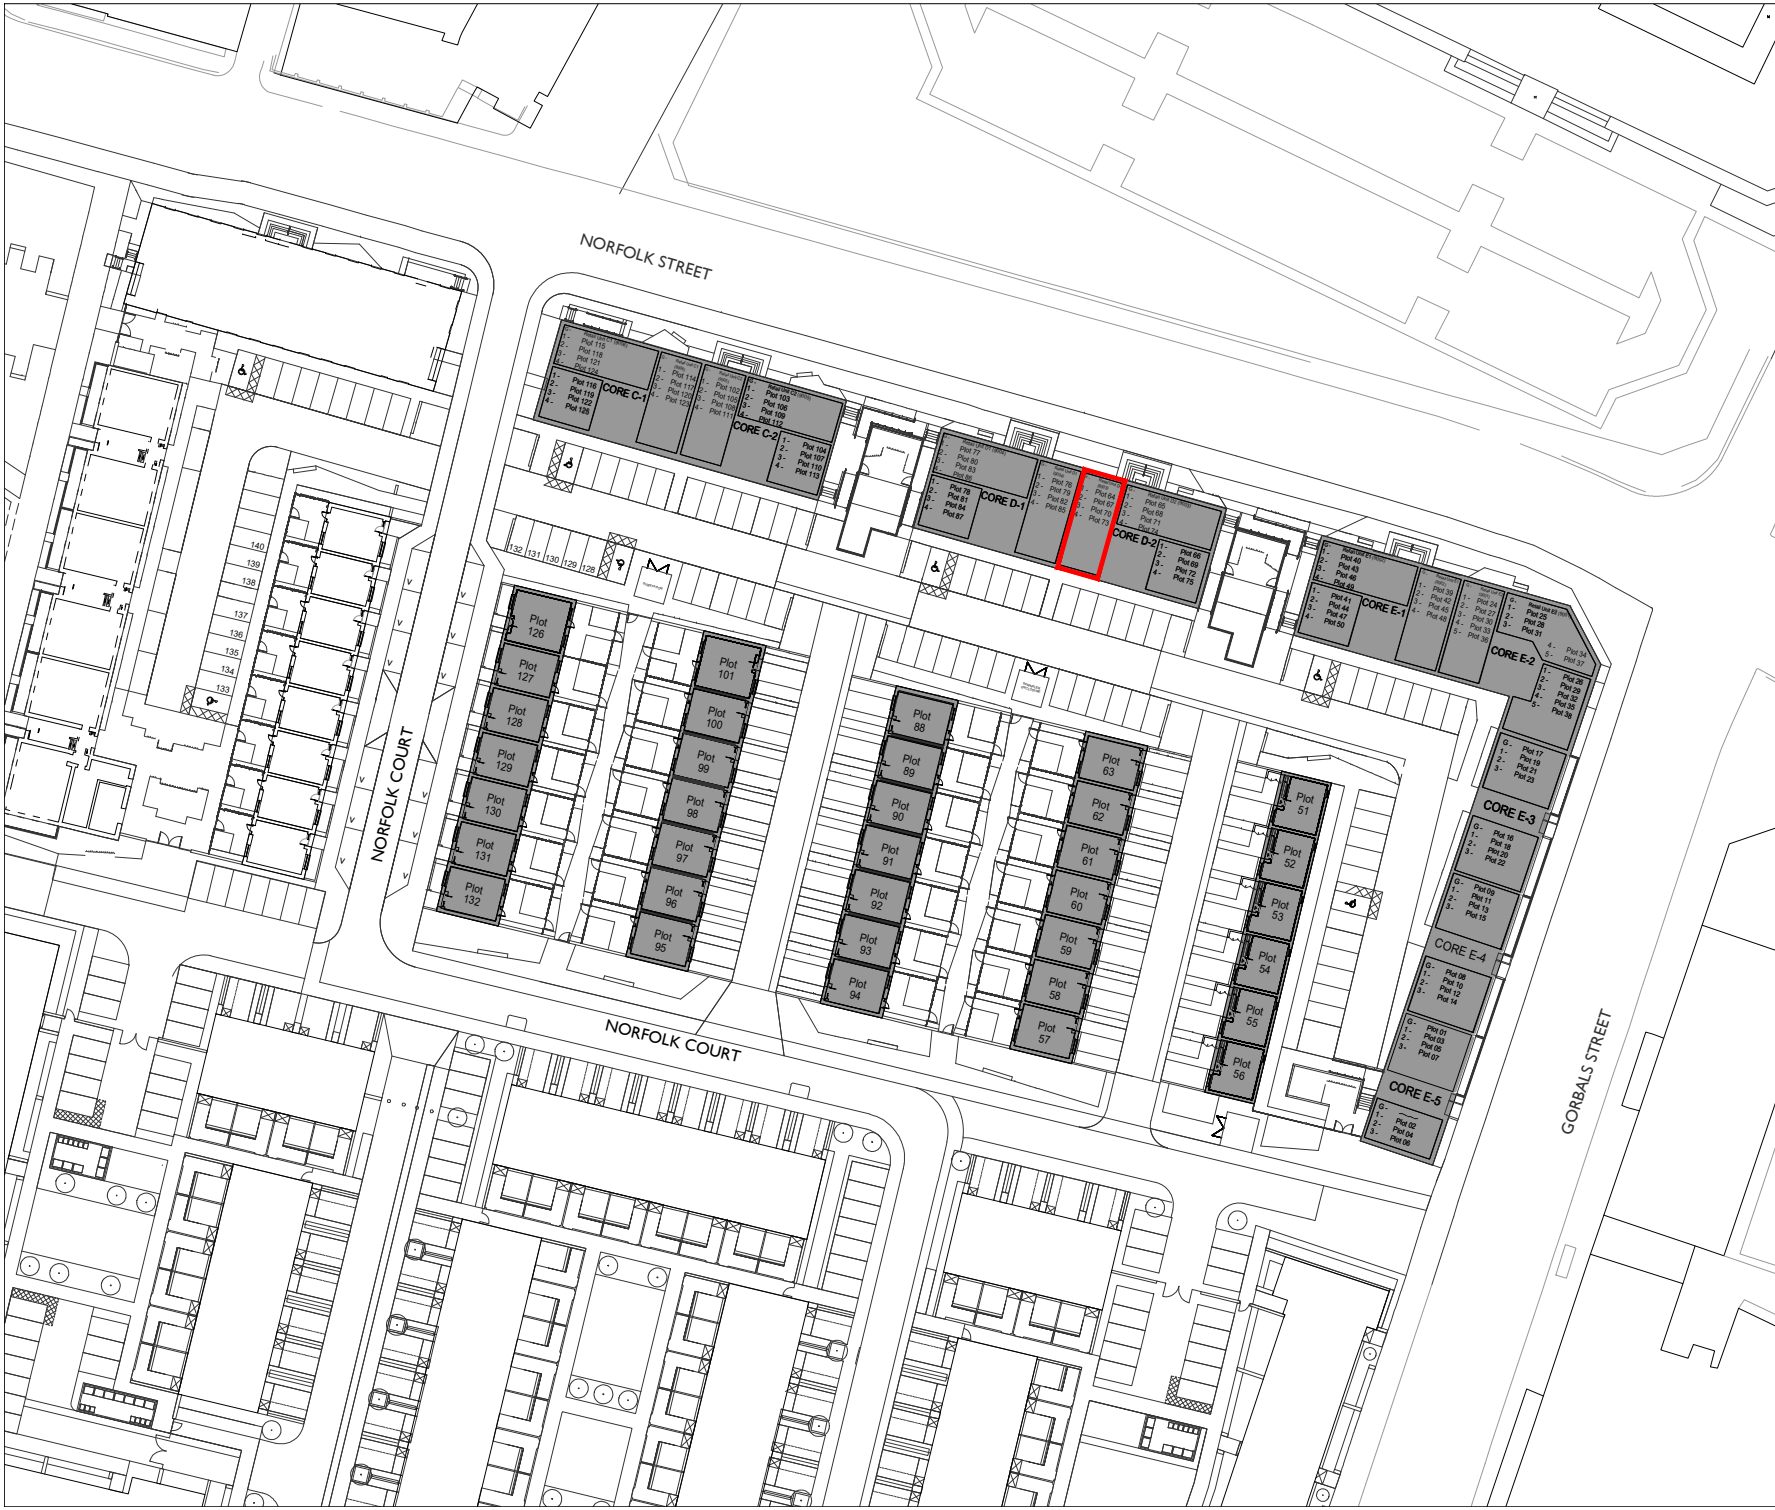

Rev	Date	By	Notes
-	12/02/25	CM	First Issue

 Title Boundary



COPYRIGHT:
The information contained on this drawing is the sole copyright of Urban Union and not to be reproduced without permission.

Project
Laurieston Phase 3a

Client
Urban Union Ltd

Drawing
Title Deed Plan - Plot No 073 (Fourth Floor)
Flat 4/1, 31 Norfolk Street, Glasgow, G5 9BF

Job no.	10003B	Eng No.	TD(0)073	Rev.	-
Scale	1:1000	Sheet	A4		
Drawn by	CM	Date Created	12/02/25	Checked by	AD



PAVILION 1, 3 ROBROYSTON OVAL, GLASGOW, G33 1AP

CAD Ref:



Rev	Date	By	Notes
-	12/02/25	CM	First Issue

 Title Boundary



COPYRIGHT:
The information contained on this drawing is the sole copyright of Urban Union and not to be reproduced without permission.

Project
Laurieston Phase 3a

Client
Urban Union Ltd

Drawing
Title Deed Plan - Plot No 074 (Fourth Floor)
Flat 4/2, 31 Norfolk Street, Glasgow, G5 9BF

Job no.	10003B	Eng No.	TD(0)074	Rev.	-
Scale	1:1000	Sheet	A4		
Drawn by	CM	Date Created	12/02/25	Checked by	AD



PAVILION 1, 3 ROBROYSTON OVAL, GLASGOW, G33 1AP

CAD Ref:



Rev	Date	By	Notes
-	12/02/25	CM	First Issue

 Title Boundary

 0 20M



COPYRIGHT:
The information contained on this drawing is the sole copyright of Urban Union and not to be reproduced without permission.

Project Laurieston Phase 3a			
Client Urban Union Ltd			
Drawing Title Deed Plan - Plot No 075 (Fourth Floor) Flat 4/3, 31 Norfolk Street, Glasgow, G5 9BF			
Job no. 10003B	Eng No. TD(0)075	Rev. -	
Scale 1:1000	Sheet A4	Date Created 12/02/25	Checked by AD
Drawn by CM			





Rev	Date	By	Notes
-	12/02/25	CM	First Issue

 Title Boundary



COPYRIGHT:
The information contained on this drawing is the sole copyright of Urban Union and not to be reproduced without permission.

Project
Laurieston Phase 3a

Client
Urban Union Ltd

Drawing
Title Deed Plan - Plot No 076 (First Floor)
Flat 1/3, 61 Norfolk Street, Glasgow, G5 9BF

Job no.	10003B	Eng No.	TD(0)076	Rev.	-
Scale	1:1000	Sheet	A4		
Drawn by	CM	Date Created	12/02/25	Checked by	AD



PAVILION 1, 3 ROBROYSTON OVAL, GLASGOW, G33 1AP

CAD Ref:



Rev	Date	By	Notes
-	12/02/25	CM	First Issue

 Title Boundary



COPYRIGHT:
The information contained on this drawing is the sole copyright of Urban Union and not to be reproduced without permission.


Project
Laurieston Phase 3a

Client
Urban Union Ltd

Drawing
Title Deed Plan - Plot No 077 (First Floor)
Flat 1/2, 61 Norfolk Street, Glasgow, G5 9BF

Job no.	Eng No.	Rev.
10003B	TD(0)077	-
Scale 1:1000	Sheet A4	
Drawn by CM	Date Created 12/02/25	Checked by AD



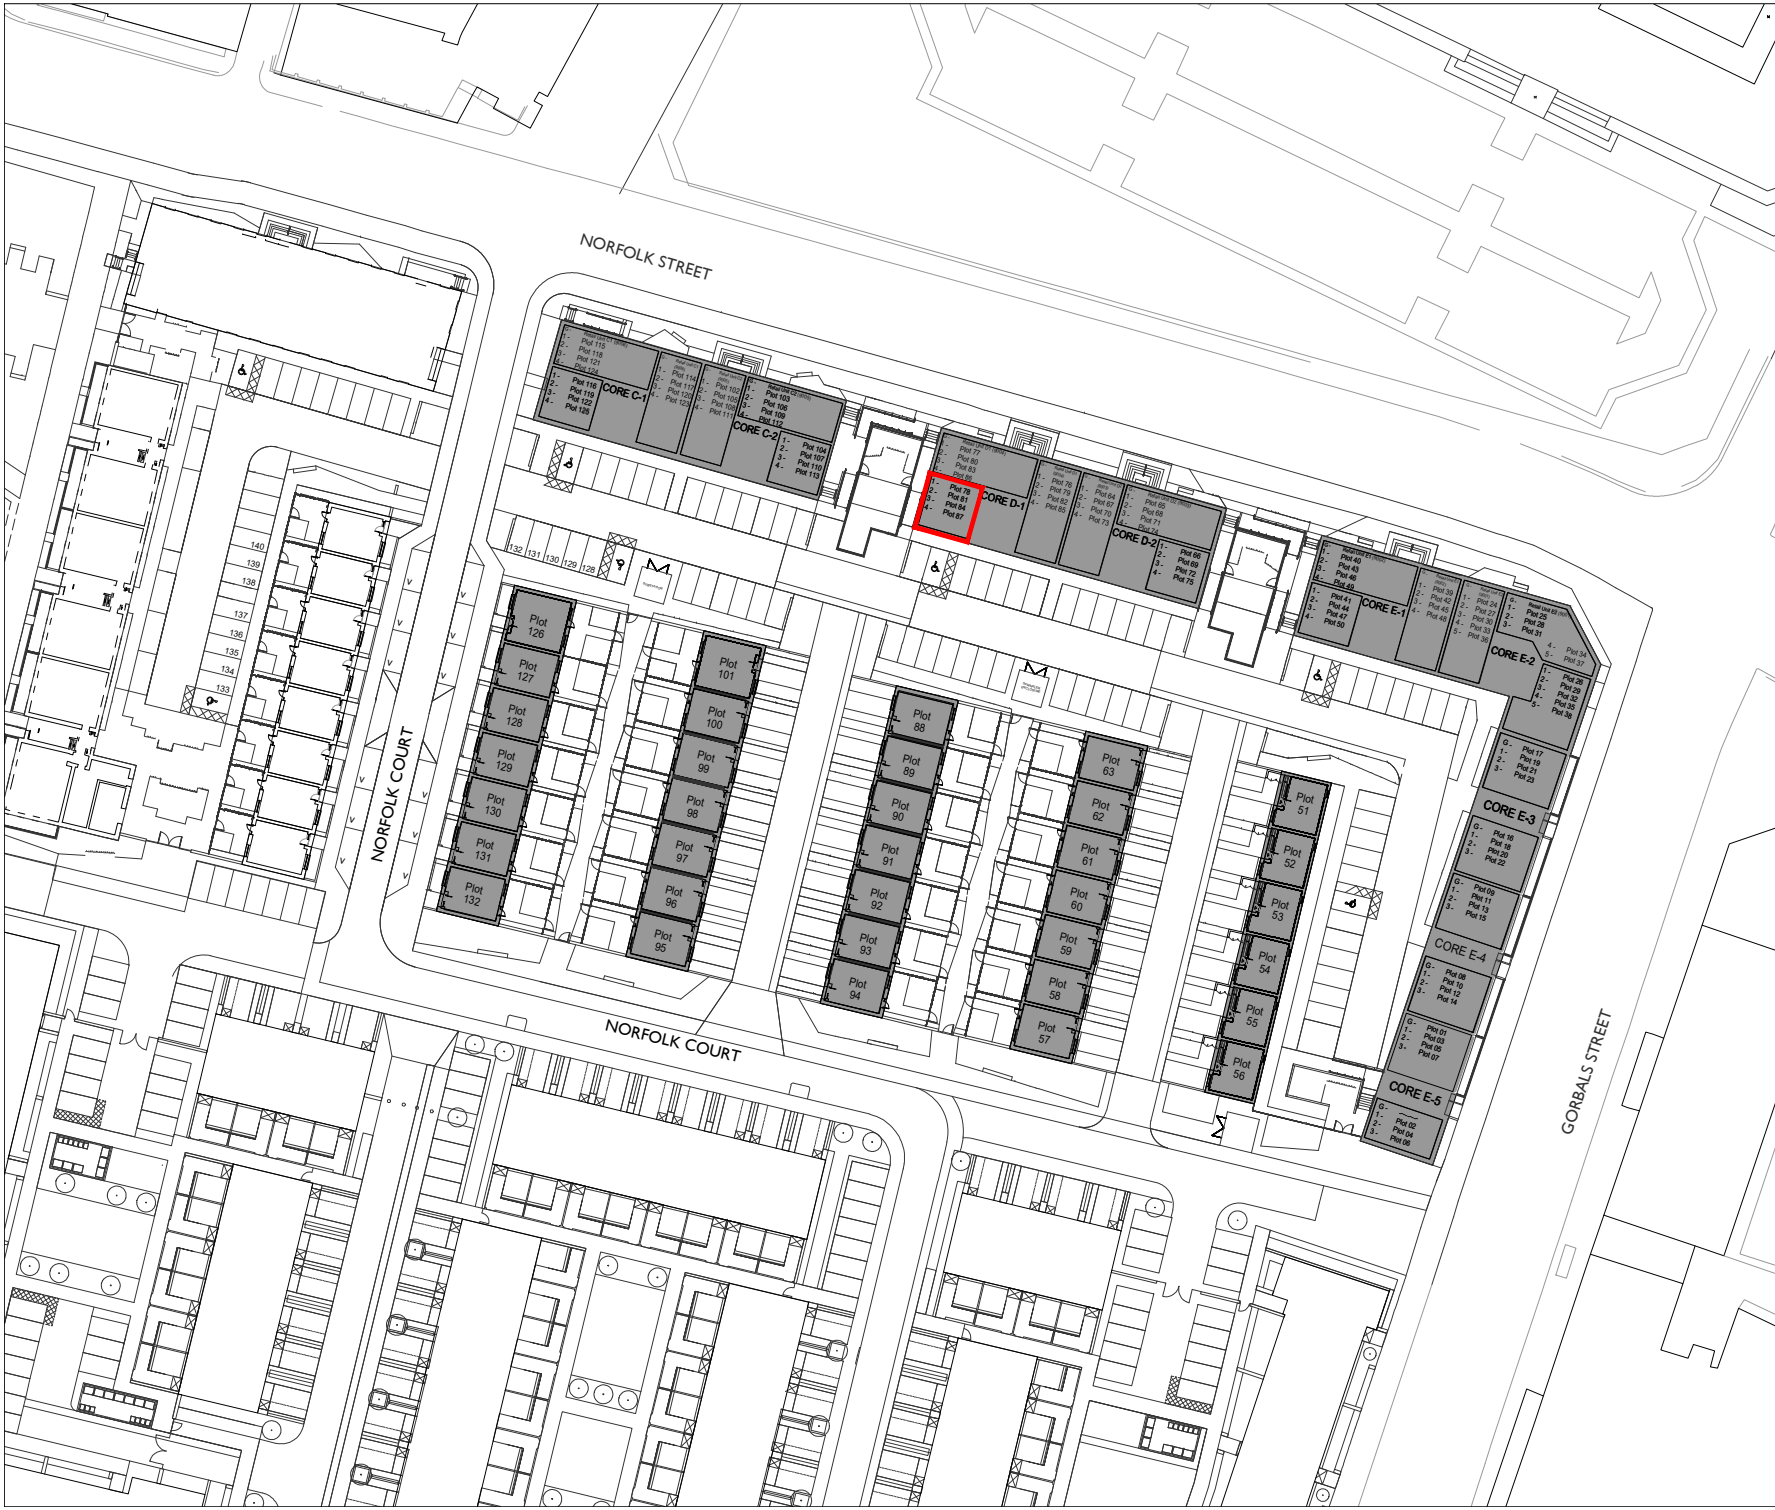

Rev	Date	By	Notes
-	12/02/25	CM	First Issue

 Title Boundary



COPYRIGHT:
The information contained on this drawing is the sole copyright of Urban Union and not to be reproduced without permission.

Project
Laurieston Phase 3a

Client
Urban Union Ltd

Drawing
Title Deed Plan - Plot No 078 (First Floor)
Flat 1/1, 61 Norfolk Street, Glasgow, G5 9BF

Job no.	10003B	Eng No.	TD(0)078	Rev.	-
Scale	1:1000	Sheet	A4		
Drawn by	CM	Date Created	12/02/25	Checked by	AD



PAVILION 1, 3 ROBROYSTON OVAL, GLASGOW, G33 1AP

CAD Ref:



Rev	Date	By	Notes
-	12/02/25	CM	First Issue

 Title Boundary



COPYRIGHT:
The information contained on this drawing is the sole copyright of Urban Union and not to be reproduced without permission.

Project
Laurieston Phase 3a

Client
Urban Union Ltd

Drawing
Title Deed Plan - Plot No 079 (Second Floor)
Flat 2/3, 61 Norfolk Street, Glasgow, G5 9BF

Job no.	Eng No.	Rev.
10003B	TD(0)079	-
Scale	Sheet	
1:1000	A4	
Drawn by	Date Created	Checked by
CM	12/02/25	AD



PAVILION 1, 3 ROBROYSTON OVAL, GLASGOW, G33 1AP

CAD Ref:



Rev	Date	By	Notes
-	12/02/25	CM	First Issue

 Title Boundary



COPYRIGHT:
The information contained on this drawing is the sole copyright of Urban Union and not to be reproduced without permission.

Project
Laurieston Phase 3a

Client
Urban Union Ltd


Drawing
Title Deed Plan - Plot No 080 (Second Floor)
Flat 2/2, 61 Norfolk Street, Glasgow, G5 9BF

Job no.	10003B	Eng No.	TD(0)080	Rev.	-
Scale	1:1000	Sheet	A4		
Drawn by	CM	Date Created	12/02/25	Checked by	AD



PAVILION 1, 3 ROBROYSTON OVAL, GLASGOW, G33 1AP

CAD Ref:

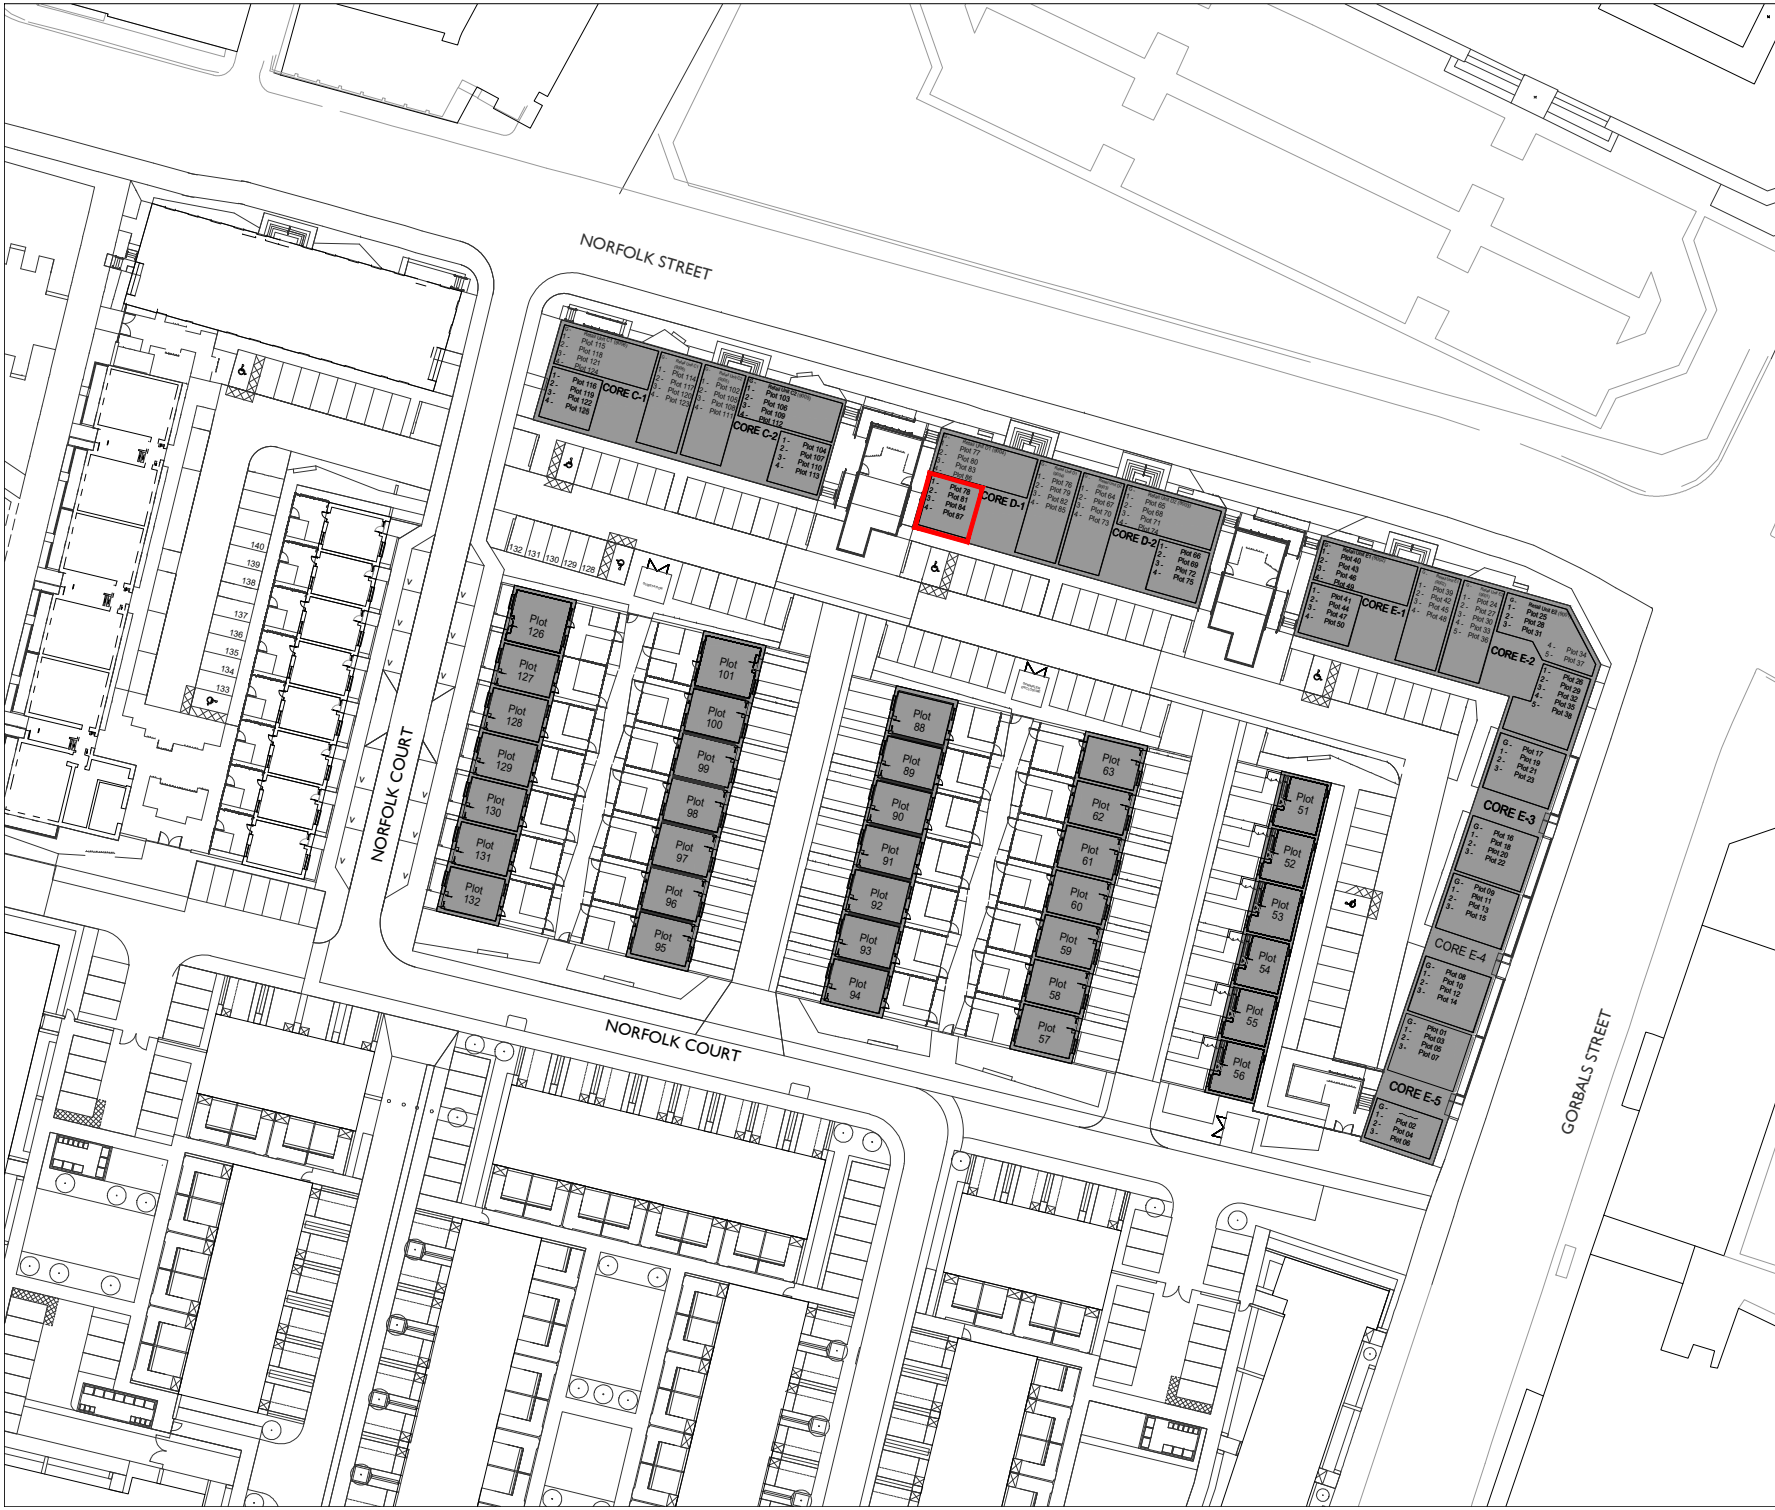

Rev	Date	By	Notes
-	12/02/25	CM	First Issue

 Title Boundary



COPYRIGHT:
The information contained on this drawing is the sole copyright of Urban Union and not to be reproduced without permission.

Project
Laurieston Phase 3a

Client
Urban Union Ltd

Drawing
Title Deed Plan - Plot No 081 (Second Floor)
Flat 2/1, 61 Norfolk Street, Glasgow, G5 9BF

Job no.	10003B	Eng No.	TD(0)081	Rev.	-
Scale	1:1000	Sheet	A4		
Drawn by	CM	Date Created	12/02/25	Checked by	AD



PAVILION 1, 3 ROBROYSTON OVAL, GLASGOW, G33 1AP

CAD Ref:



Rev	Date	By	Notes
-	12/02/25	CM	First Issue

 Title Boundary



COPYRIGHT:
The information contained on this drawing is the sole copyright of Urban Union and not to be reproduced without permission.

Project
Laurieston Phase 3a

Client
Urban Union Ltd

Drawing
Title Deed Plan - Plot No 082 (Third Floor)
Flat 3/3, 61 Norfolk Street, Glasgow, G5 9BF

Job no.	10003B	Eng No.	TD(0)082	Rev.	-
Scale	1:1000	Sheet	A4		
Drawn by	CM	Date Created	12/02/25	Checked by	AD



PAVILION 1, 3 ROBROYSTON OVAL, GLASGOW, G33 1AP

CAD Ref.



Rev	Date	By	Notes
-	12/02/25	CM	First Issue

 Title Boundary



COPYRIGHT:
The information contained on this drawing is the sole copyright of Urban Union and not to be reproduced without permission.

Project
Laurieston Phase 3a


Client
Urban Union Ltd

Drawing
Title Deed Plan - Plot No 083 (Third Floor)
Flat 3/2, 61 Norfolk Street, Glasgow, G5 9BF

Job no.	10003B	Eng No.	TD(0)083	Rev.	-
Scale	1:1000	Sheet	A4		
Drawn by	CM	Date Created	12/02/25	Checked by	AD



PAVILION 1, 3 ROBROYSTON OVAL, GLASGOW, G33 1AP
CAD Ref.

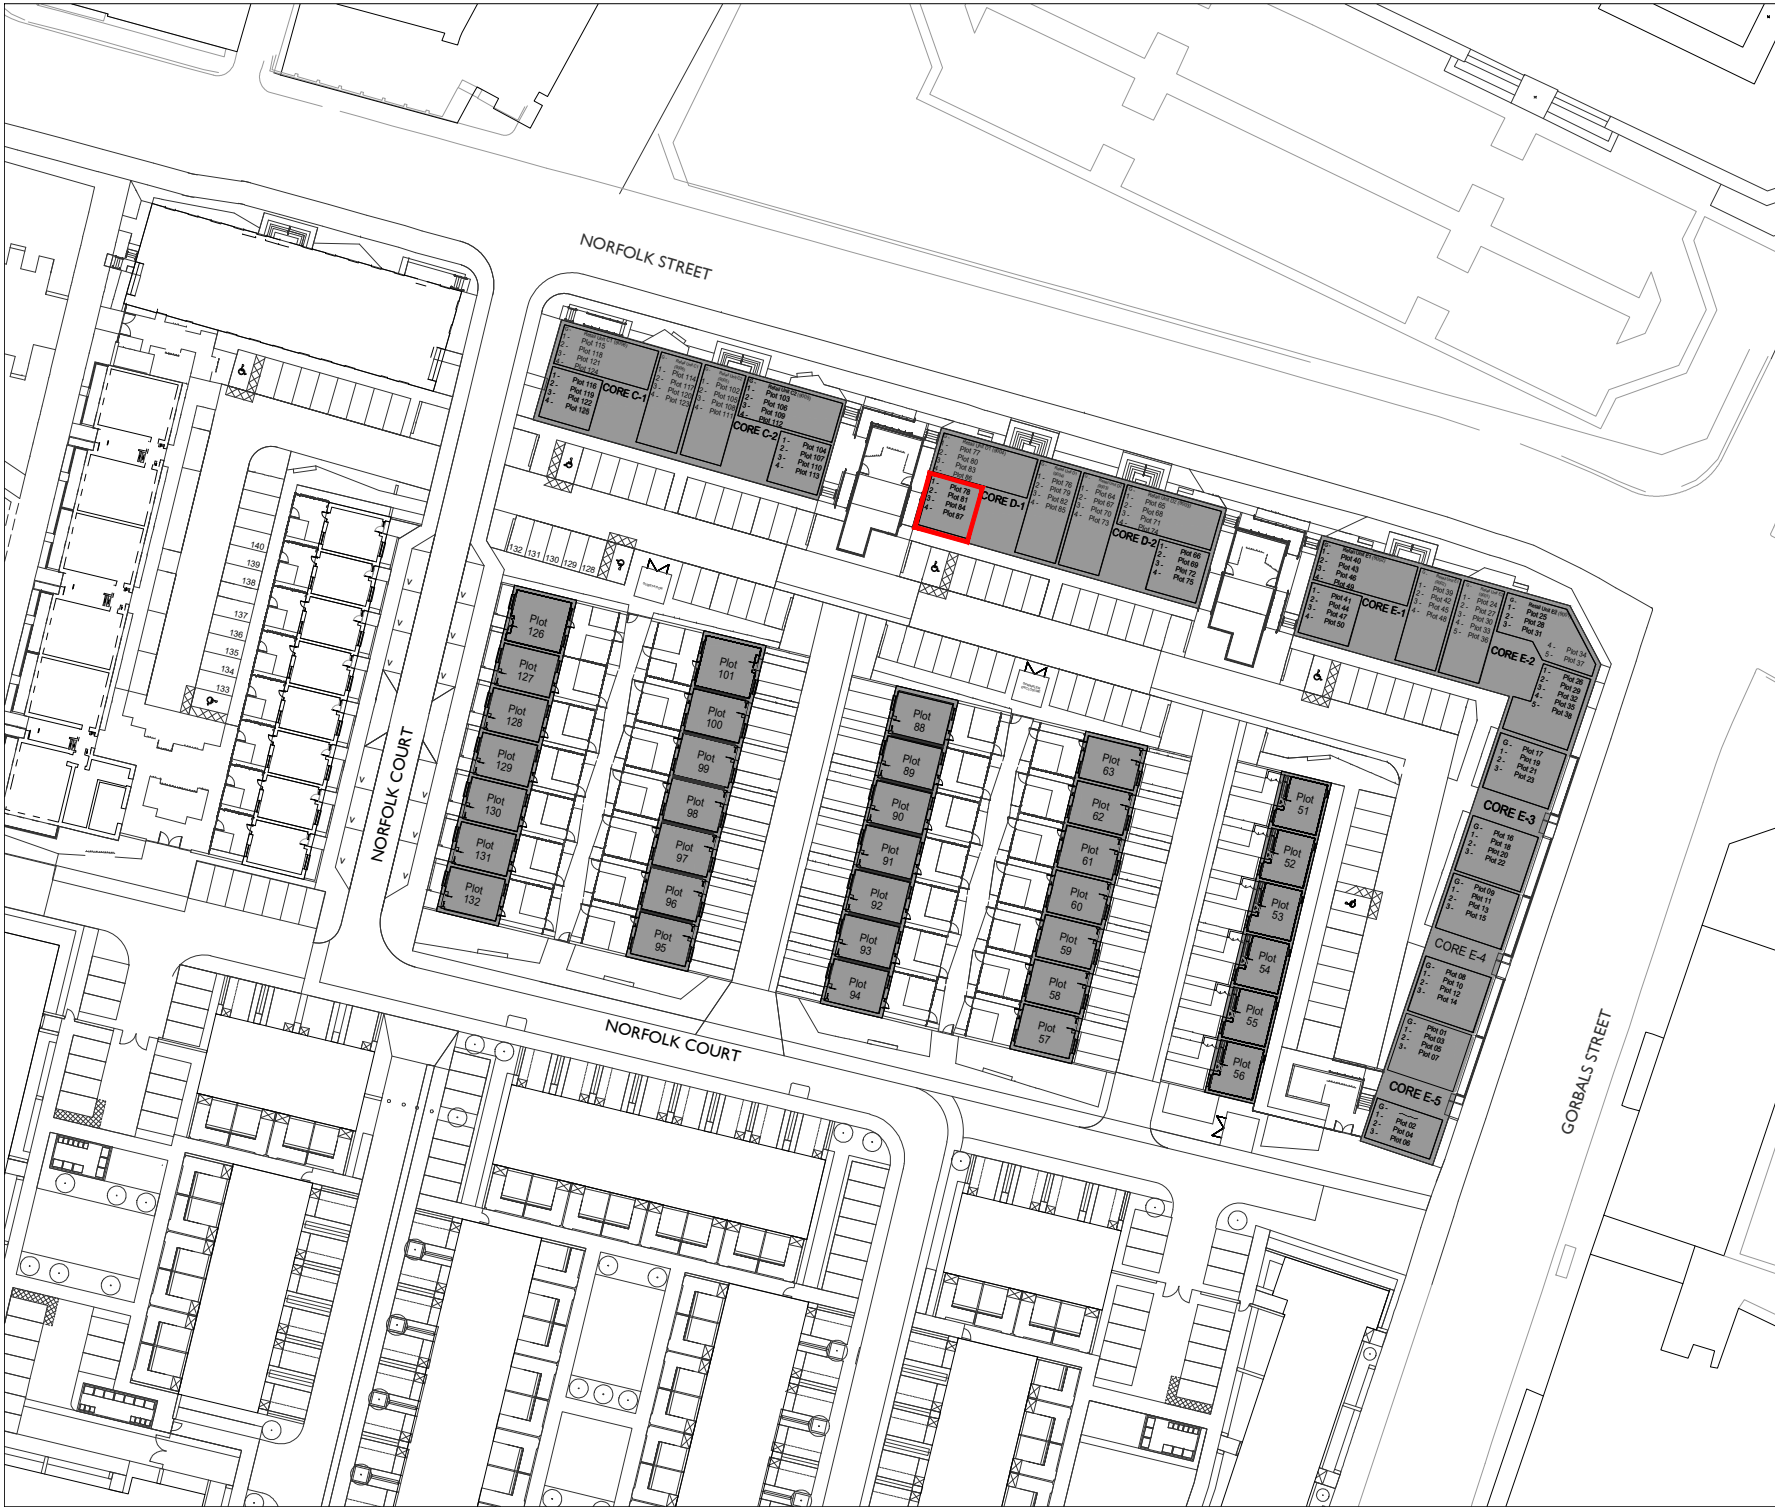

Rev	Date	By	Notes
-	12/02/25	CM	First Issue

 Title Boundary


0 20M



COPYRIGHT:
The information contained on this drawing is the sole copyright of Urban Union and not to be reproduced without permission.

Project
Laurieston Phase 3a

Client
Urban Union Ltd

Drawing
Title Deed Plan - Plot No 084 (Third Floor)
Flat 3/1, 61 Norfolk Street, Glasgow, G5 9BF

Job no.	10003B	Eng No.	TD(0)084	Rev.	-
Scale	1:1000	Sheet	A4		
Drawn by	CM	Date Created	12/02/25	Checked by	AD



PAVILION 1, 3 ROBROYSTON OVAL, GLASGOW, G33 1AP

CAD Ref.



Rev	Date	By	Notes
-	12/02/25	CM	First Issue

 Title Boundary



COPYRIGHT:
The information contained on this drawing is the sole copyright of Urban Union and not to be reproduced without permission.

Project
Laurieston Phase 3a

Client
Urban Union Ltd

Drawing
Title Deed Plan - Plot No 085 (Fourth Floor)
Flat 4/3, 61 Norfolk Street, Glasgow, G5 9BF

Job no.	10003B	Eng No.	TD(0)085	Rev.	-
Scale	1:1000	Sheet	A4		
Drawn by	CM	Date Created	12/02/25	Checked by	AD



PAVILION 1, 3 ROBROYSTON OVAL, GLASGOW, G33 1AP

CAD Ref.



Rev	Date	By	Notes
-	12/02/25	CM	First Issue

 Title Boundary



COPYRIGHT:
The information contained on this drawing is the sole copyright of Urban Union and not to be reproduced without permission.

Project
Laurieston Phase 3a

Client
Urban Union Ltd


Drawing
Title Deed Plan - Plot No 086 (Fourth Floor)
Flat 4/2, 61 Norfolk Street, Glasgow, G5 9BF

Job no.	10003B	Eng No.	TD(0)086	Rev.	-
Scale	1:1000	Sheet	A4	Date Created	12/02/25
Drawn by	CM	Checked by	AD		



PAVILION 1, 3 ROBROYSTON OVAL, GLASGOW, G33 1AP

CAD Ref.

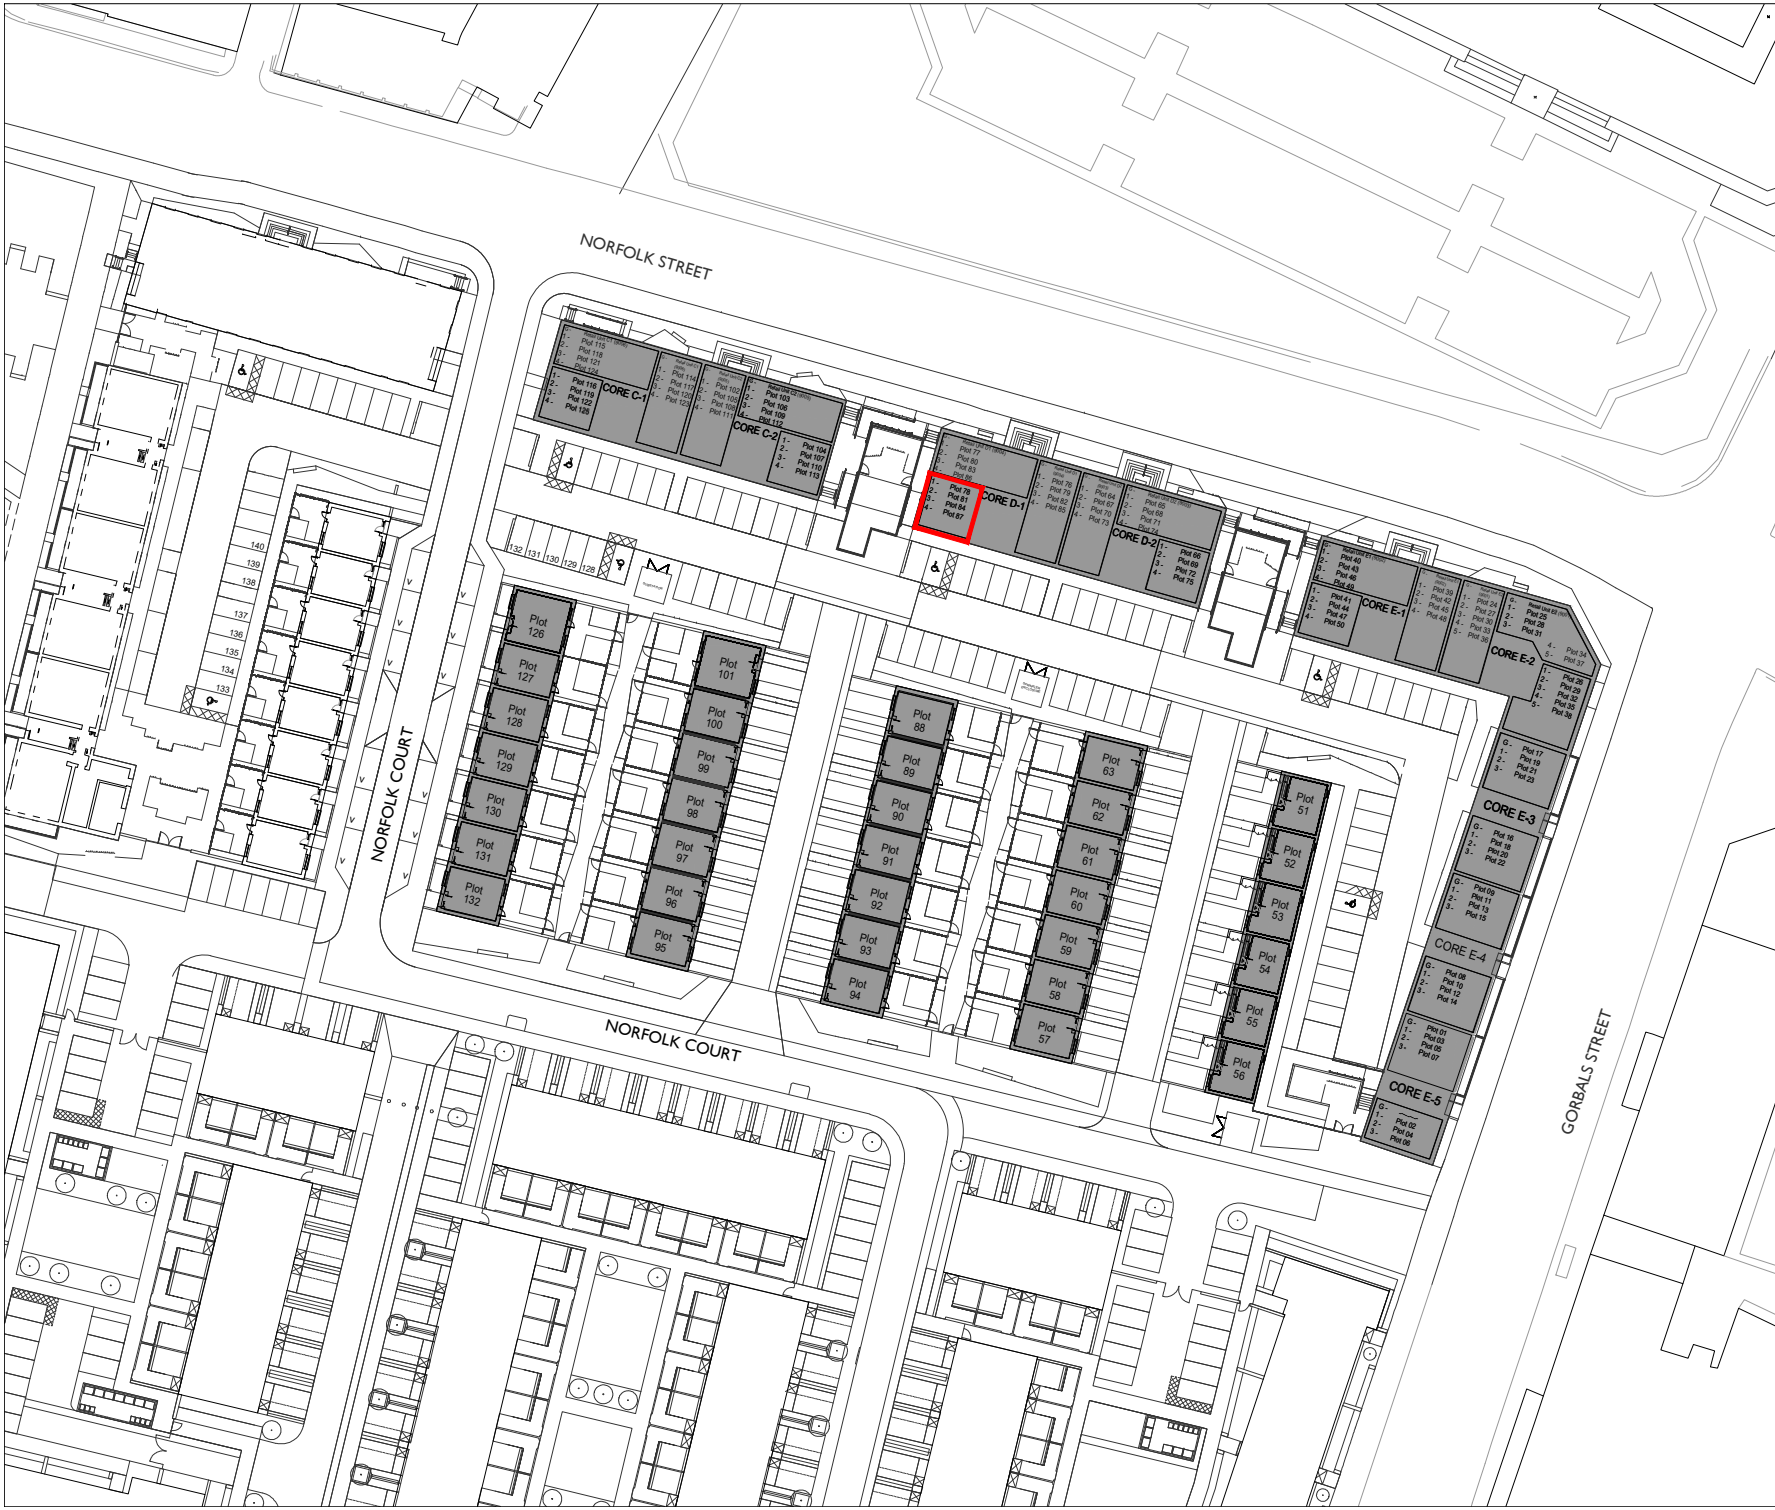

Rev	Date	By	Notes
-	12/02/25	CM	First Issue

 Title Boundary



COPYRIGHT:
The information contained on this drawing is the sole copyright of Urban Union and not to be reproduced without permission.

Project
Laurieston Phase 3a

Client
Urban Union Ltd

Drawing
Title Deed Plan - Plot No 087 (Fourth Floor)
Flat 4/1, 61 Norfolk Street, Glasgow, G5 9BF

Job no.	10003B	Eng No.	TD(0)087	Rev.	-
Scale	1:1000	Sheet	A4		
Drawn by	CM	Date Created	12/02/25	Checked by	AD



PAVILION 1, 3 ROBROYSTON OVAL, GLASGOW, G33 1AP

CAD Ref: