


PLOT BOUNDARY

SCALE 1:500

The Development registered under Title ABN834 and plots 52 to 71 within have been DPA approved on behalf of:

The Keeper - 20th November 2025

Keeper for the Registers of Scotland

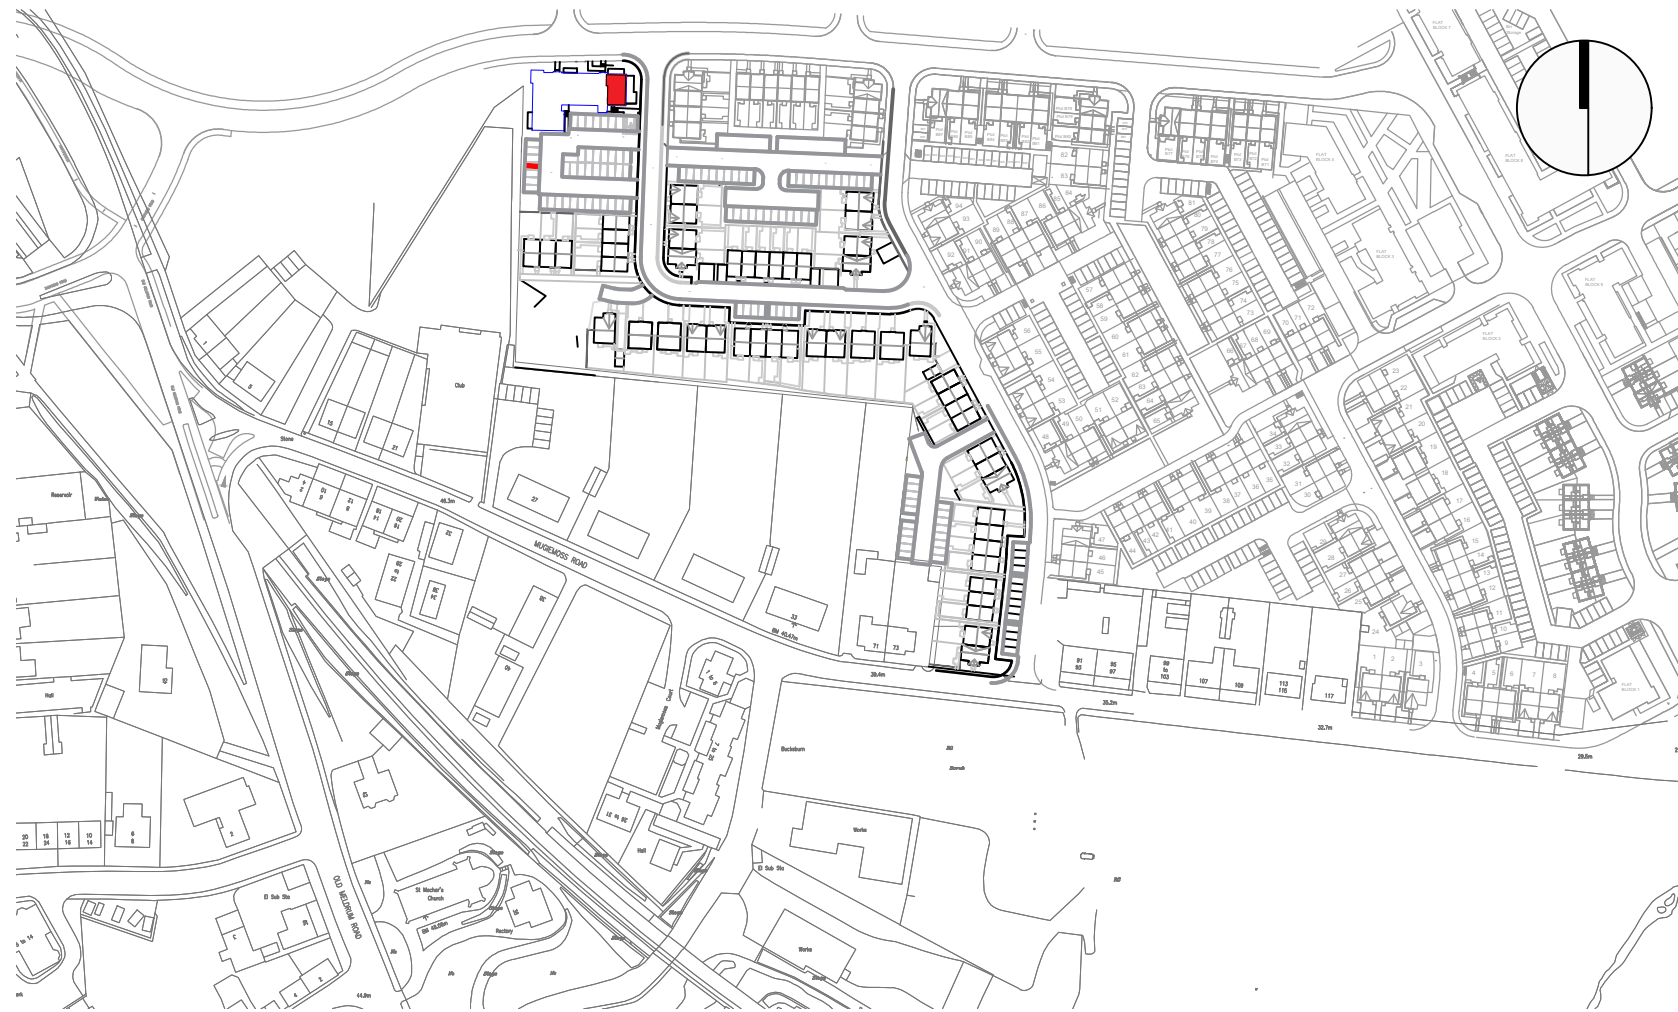


LOCATION PLAN

SCALE 1:2500

-  BLOCK BOUNDARY
-  PLOT INTERNAL
-  PARKING SPACE


Rev.	Date	Details	Drawn
Issued for:			
LEGAL FEU PLAN			
Project:		Project No:	
Riverside Quarter		H7358	
Phase 2G		Dwg No:	
Aberdeen			
		Rev:	
Drawing:		Drawn By:	Date:
Plot 52 - North Facing Balcony		LA	10.11.25
Block 22 - Ground Floor		Scale:	
		Noted @ A3	



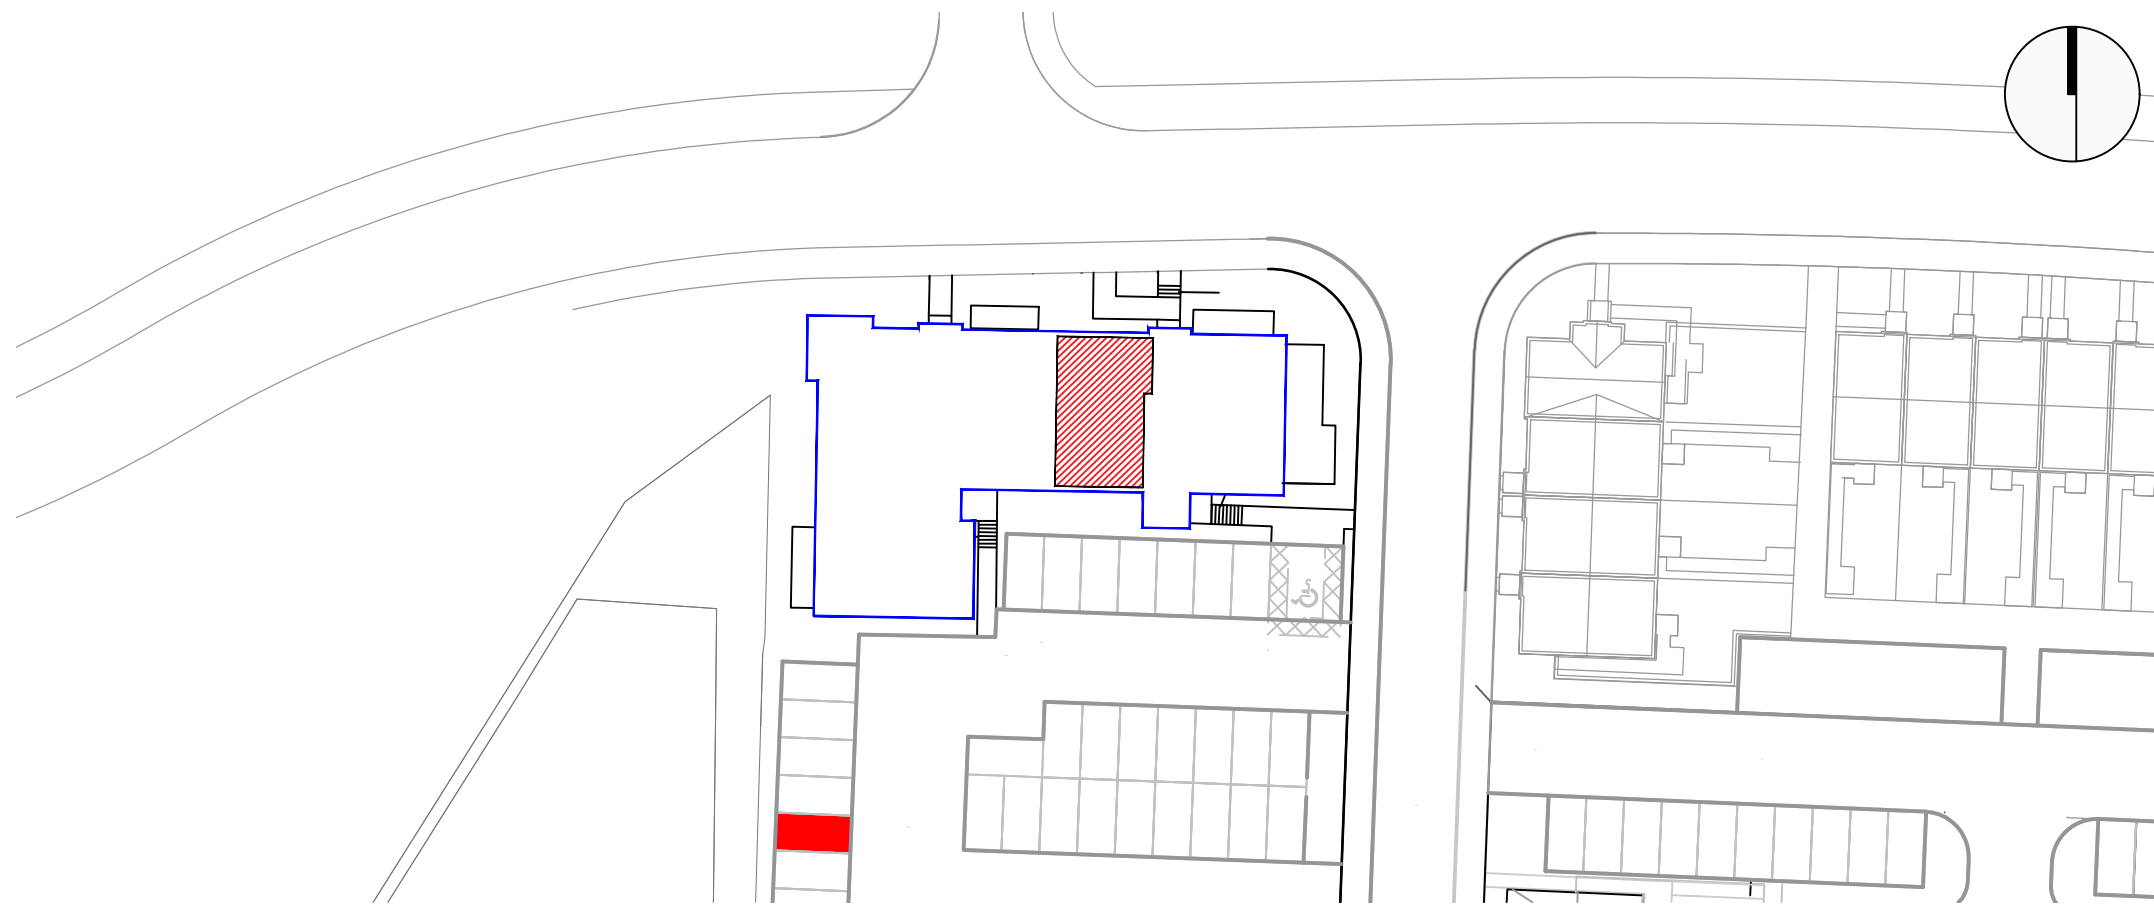

PLOT BOUNDARY

SCALE 1:500

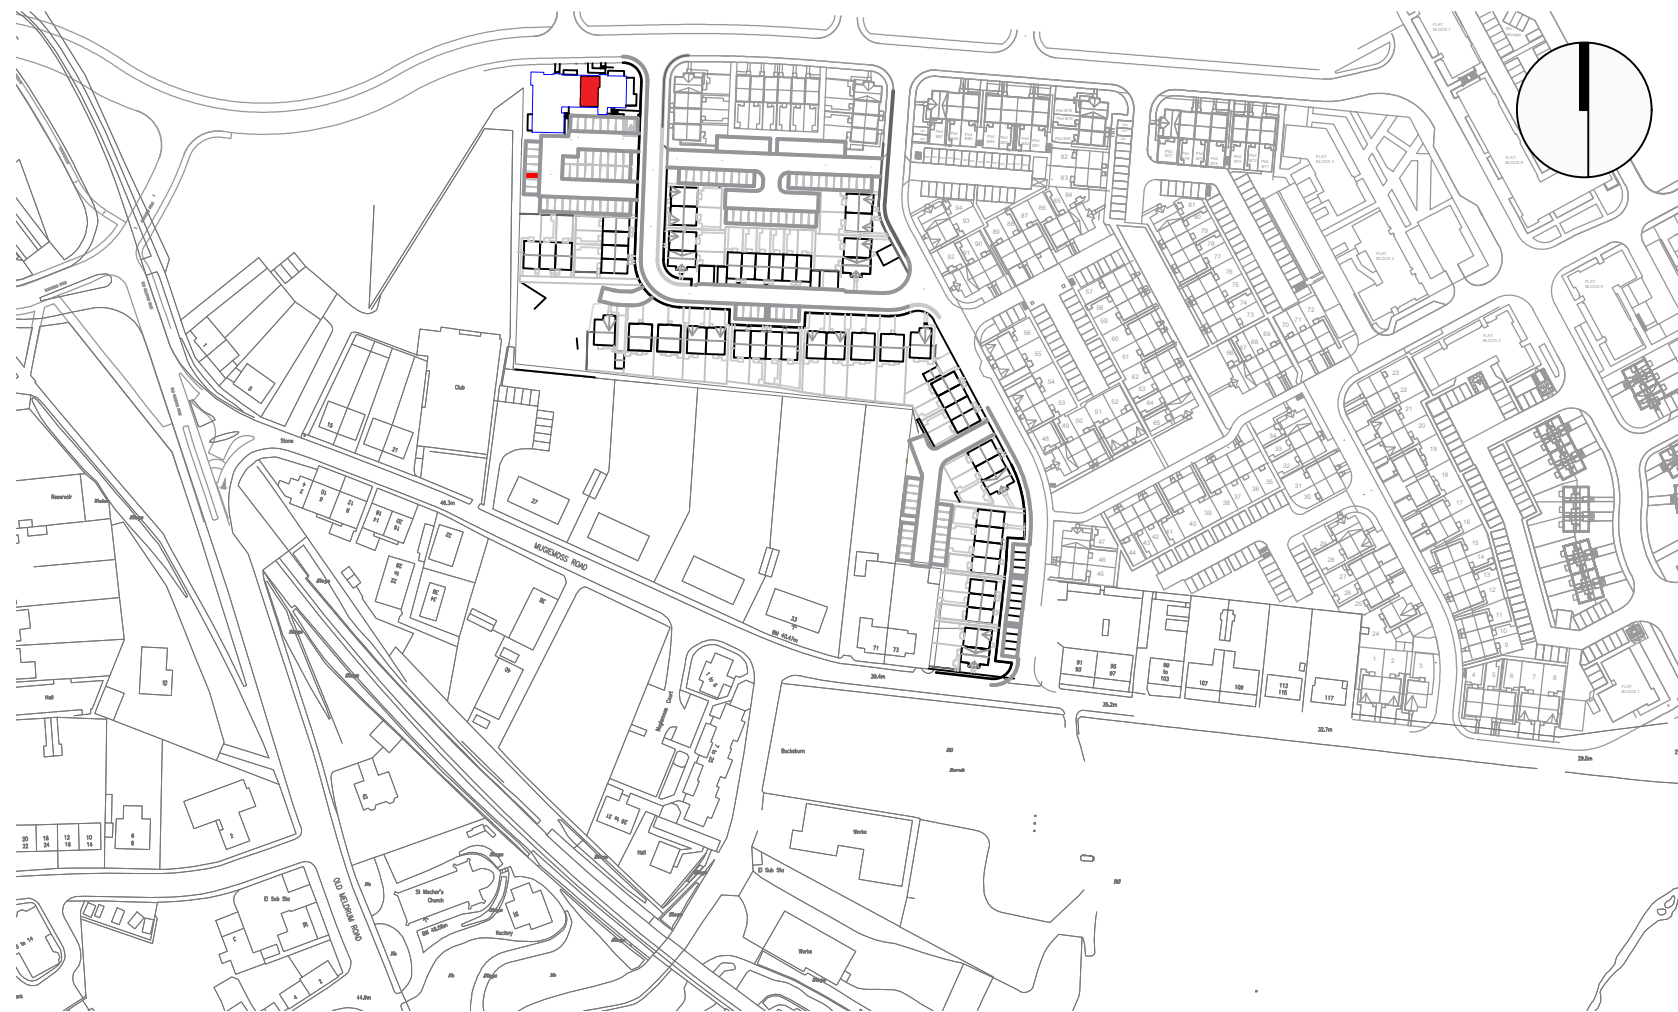


LOCATION PLAN

SCALE 1:2500

- BLOCK BOUNDARY
- PLOT INTERNAL
- PARKING SPACE


Rev.	Date	Details	Drawn
LEGAL FEU PLAN			
Project: Riverside Quarter Phase 2G Aberdeen		Project No: H7358 Dwg No: Rev:	
Drawing: Plot 53 Block 22 - Ground Floor		Drawn By: LA Date: 10.11.25 Scale: Noted @ A3	



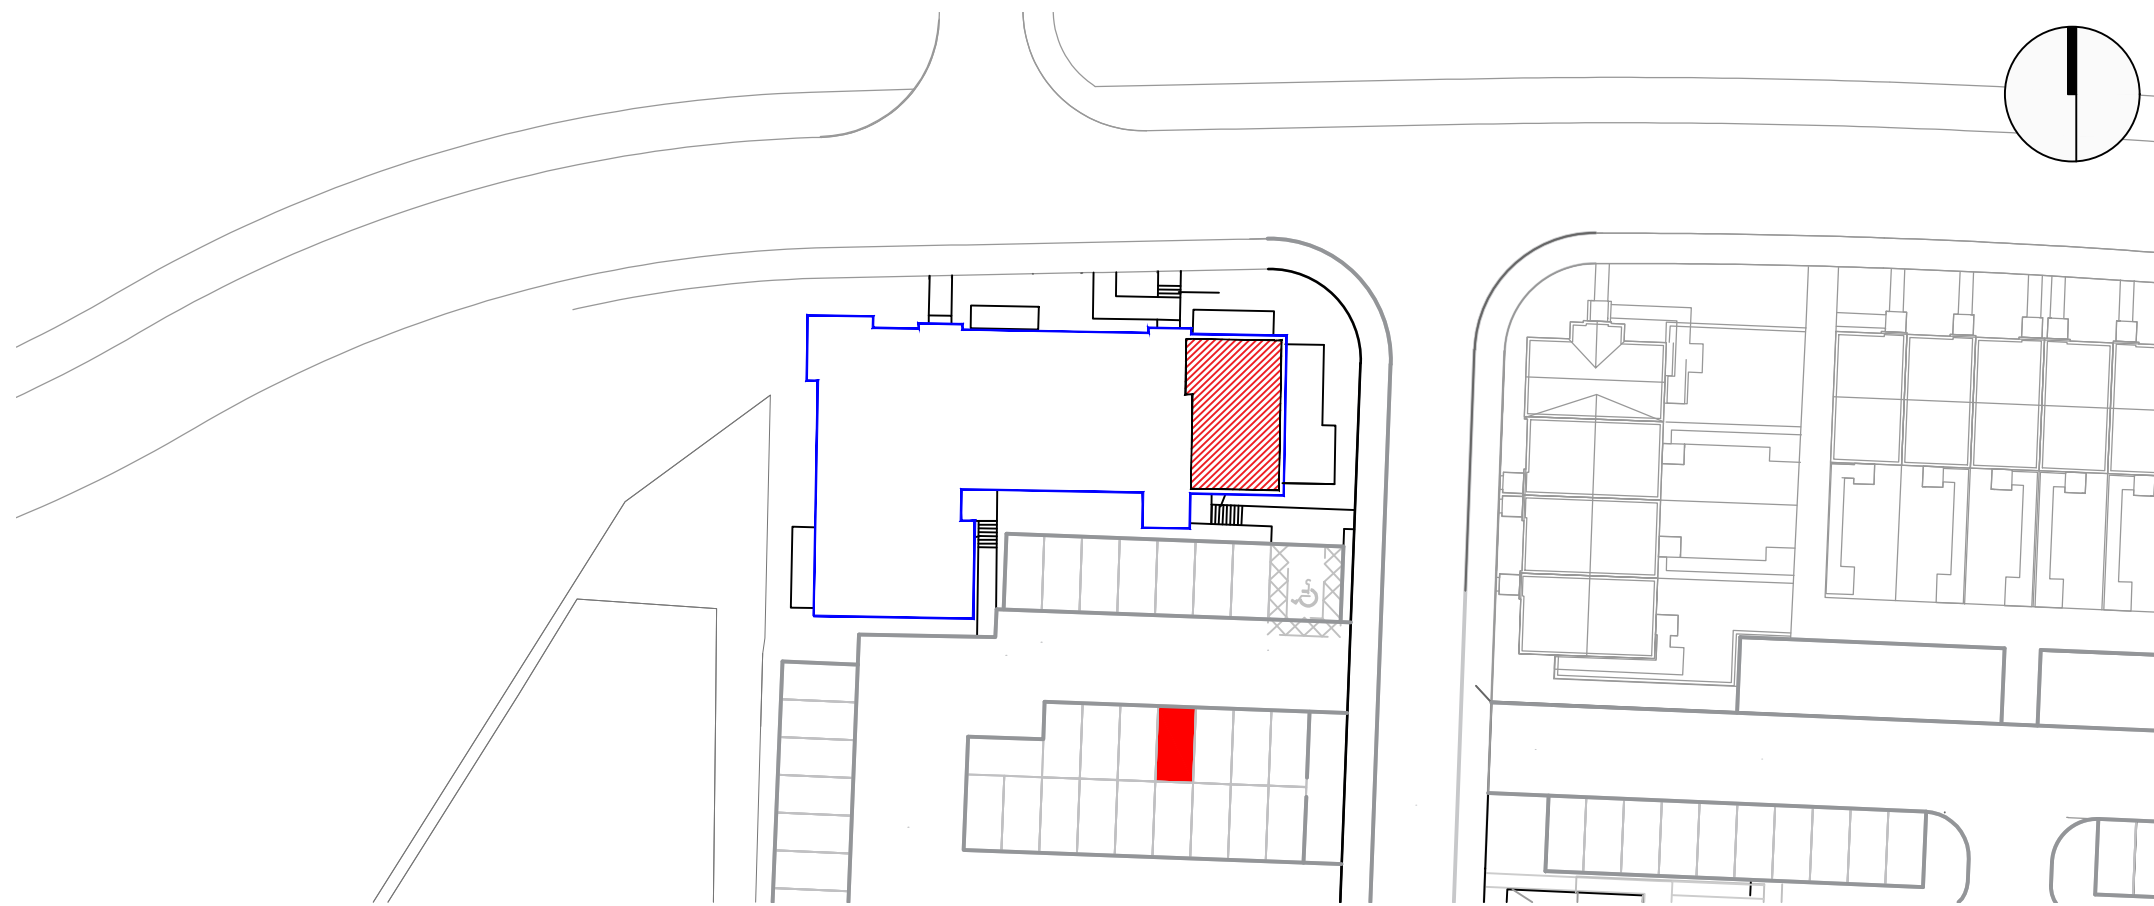

PLOT BOUNDARY

SCALE 1:500

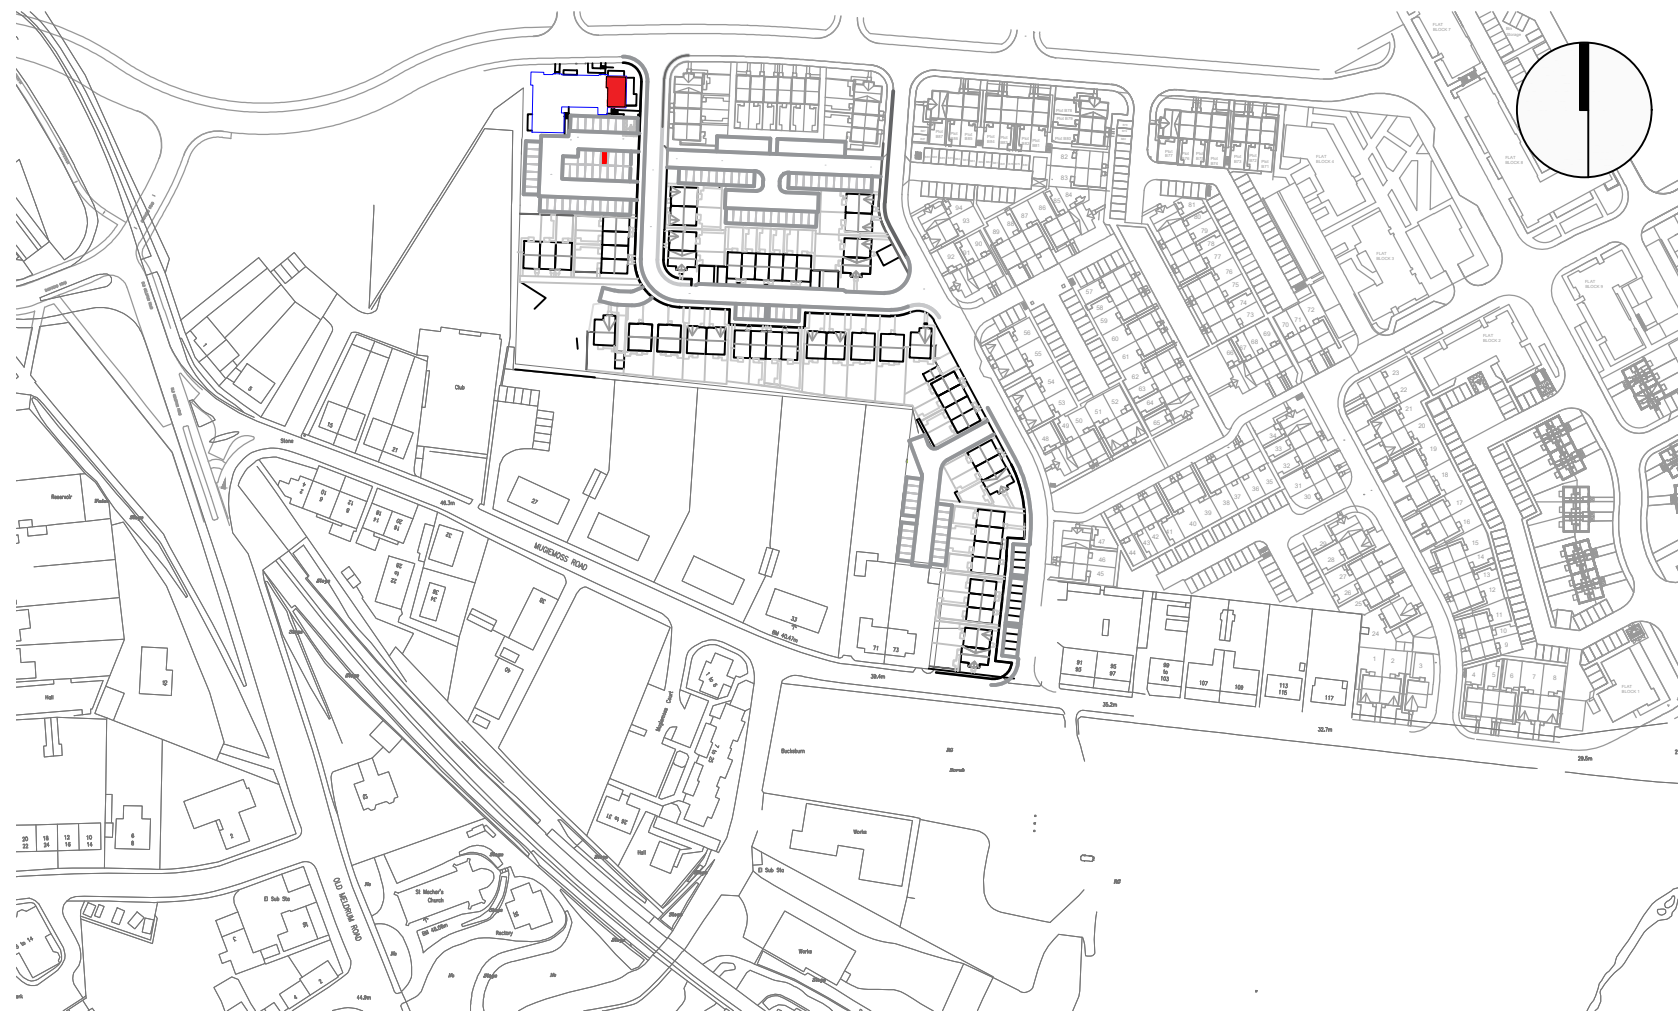


LOCATION PLAN

SCALE 1:2500

- BLOCK BOUNDARY
- PLOT INTERNAL
- PARKING SPACE


Rev.	Date	Details	Drawn
LEGAL FEU PLAN			
Project:		Project No:	
Riverside Quarter		H7358	
Phase 2G		Dwg No:	
Aberdeen			
		Rev:	
Drawing:		Drawn By:	Date:
Plot 54 - North Facing Balcony		LA	10.11.25
Block 22 - First Floor		Scale:	Noted @ A3



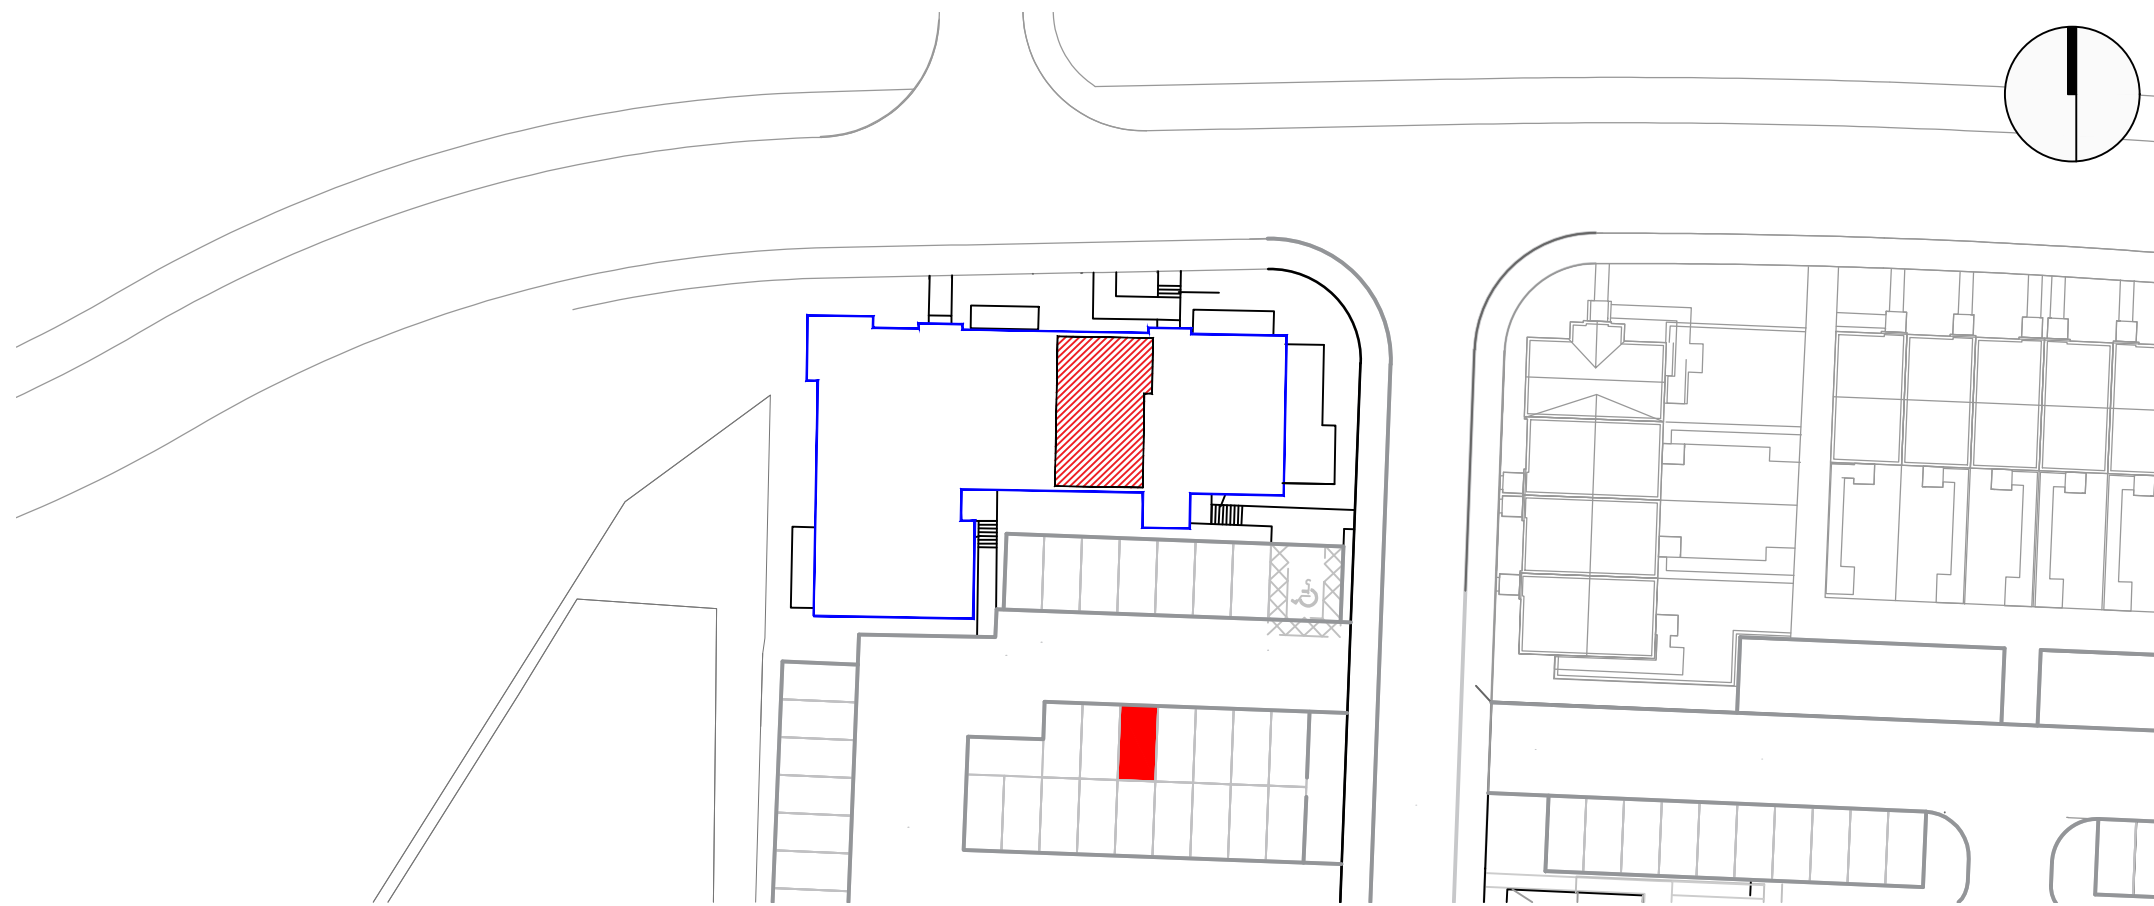

PLOT BOUNDARY

SCALE 1:500

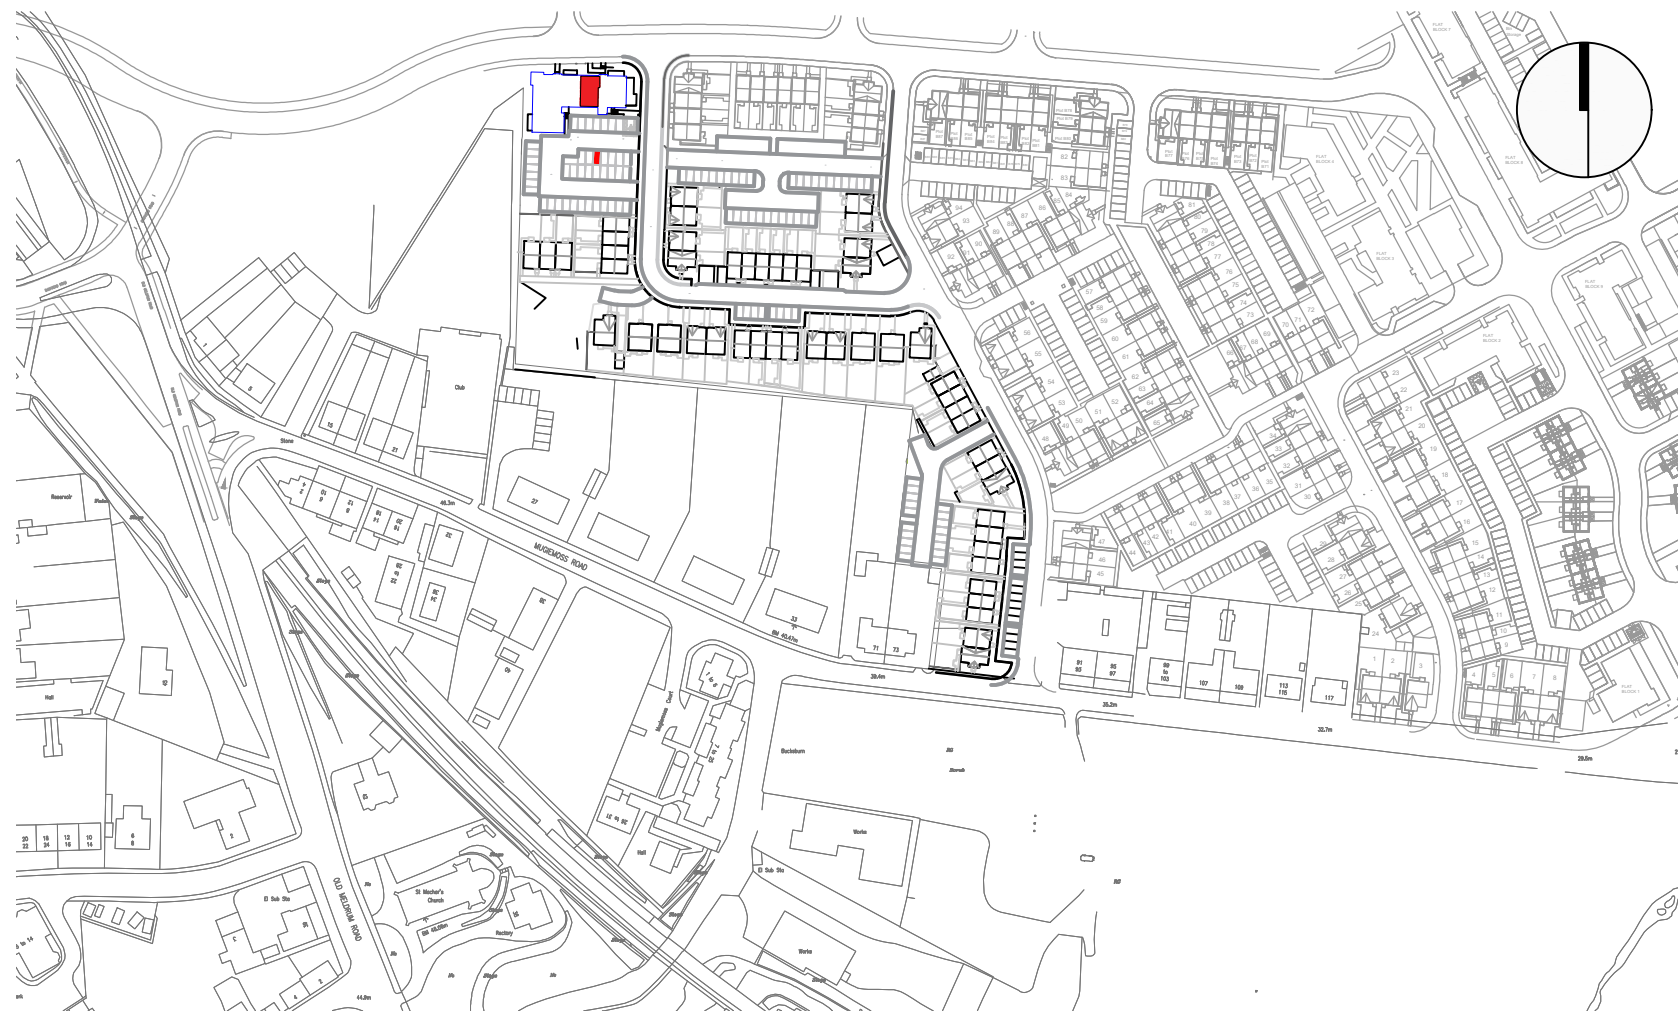


LOCATION PLAN

SCALE 1:2500

- BLOCK BOUNDARY
- PLOT INTERNAL
- PARKING SPACE


Rev.	Date	Details	Drawn
LEGAL FEU PLAN			
Project:		Project No:	
Riverside Quarter		H7358	
Phase 2G		Dwg No:	
Aberdeen			
		Rev:	
Drawing:		Drawn By:	Date:
Plot 55		LA	10.11.25
Block 22 - First Floor		Scale:	Noted @ A3



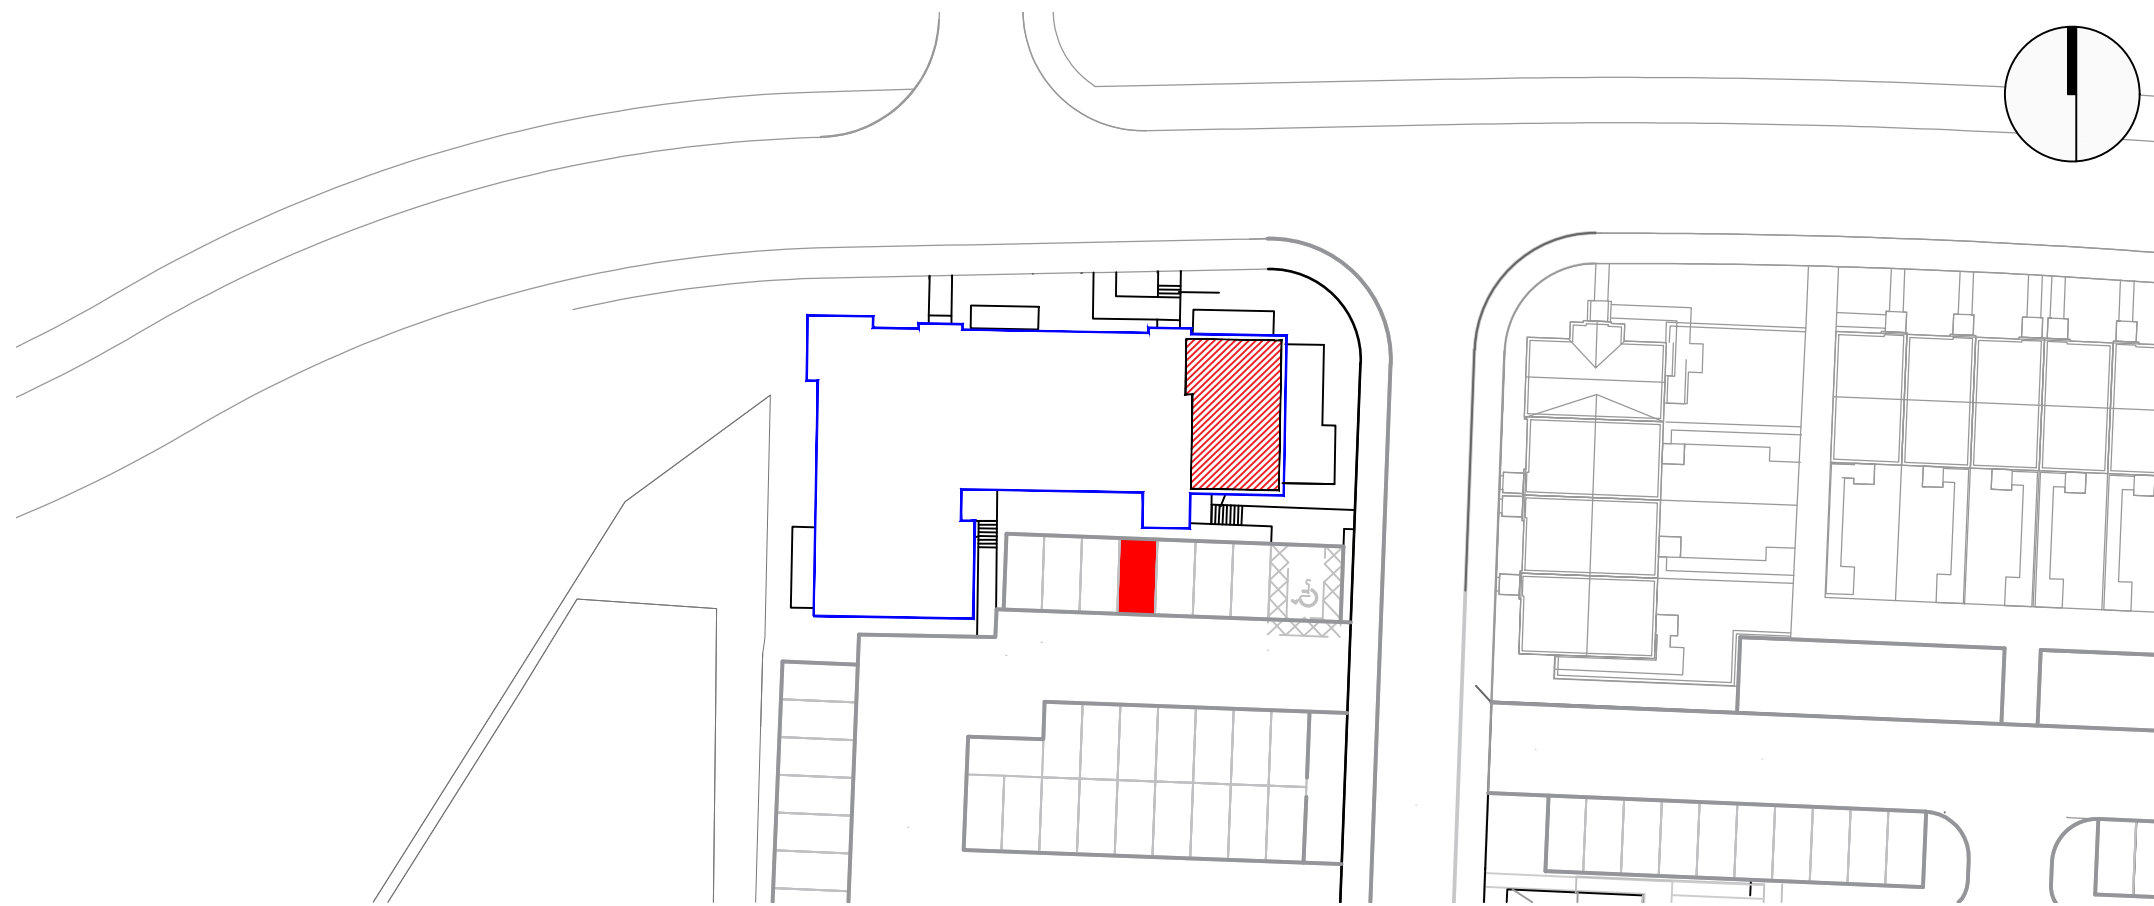

PLOT BOUNDARY

SCALE 1:500

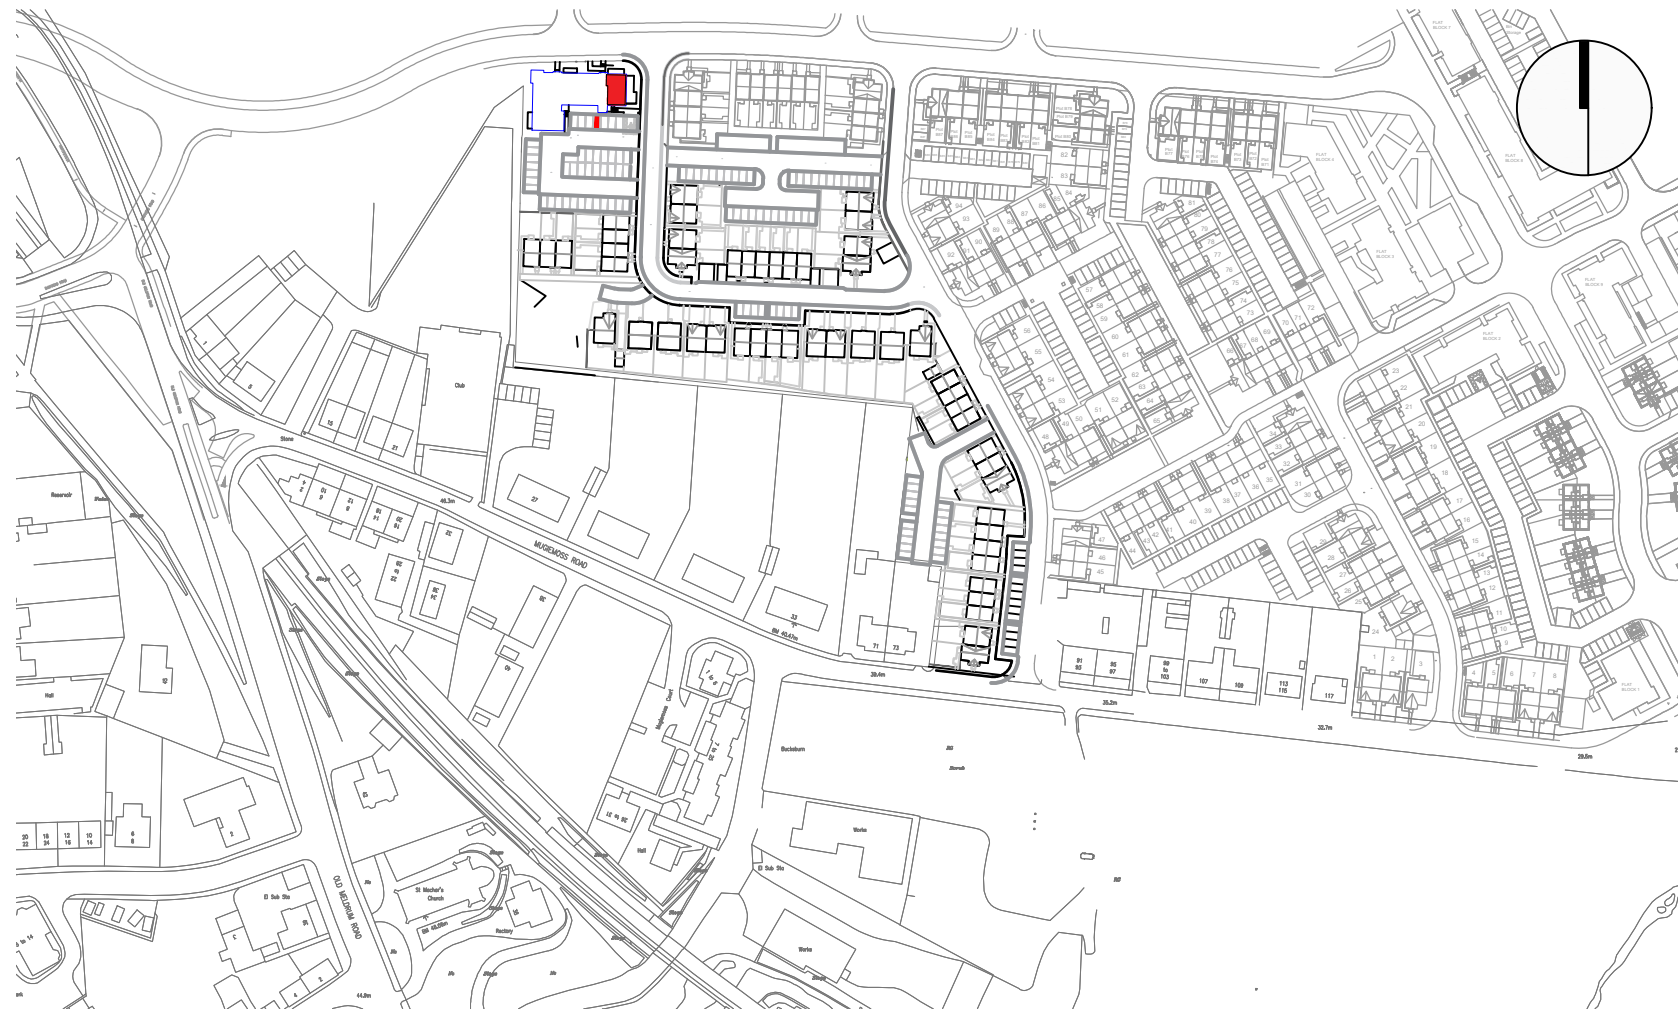


LOCATION PLAN

SCALE 1:2500

-  BLOCK BOUNDARY
-  PLOT INTERNAL
-  PARKING SPACE


Rev:	Date:	Details:	Drawn:
Issued for:			
LEGAL FEU PLAN			
Project:	Project No:		
Riverside Quarter	H7358		
Phase 2G	Dwg No:		
Aberdeen	Rev:		
Drawing:	Drawn By:	Date:	
Plot 56 - North Facing Balcony	LA	10.11.25	
Block 22 - Second Floor	Scale:	Noted @ A3	



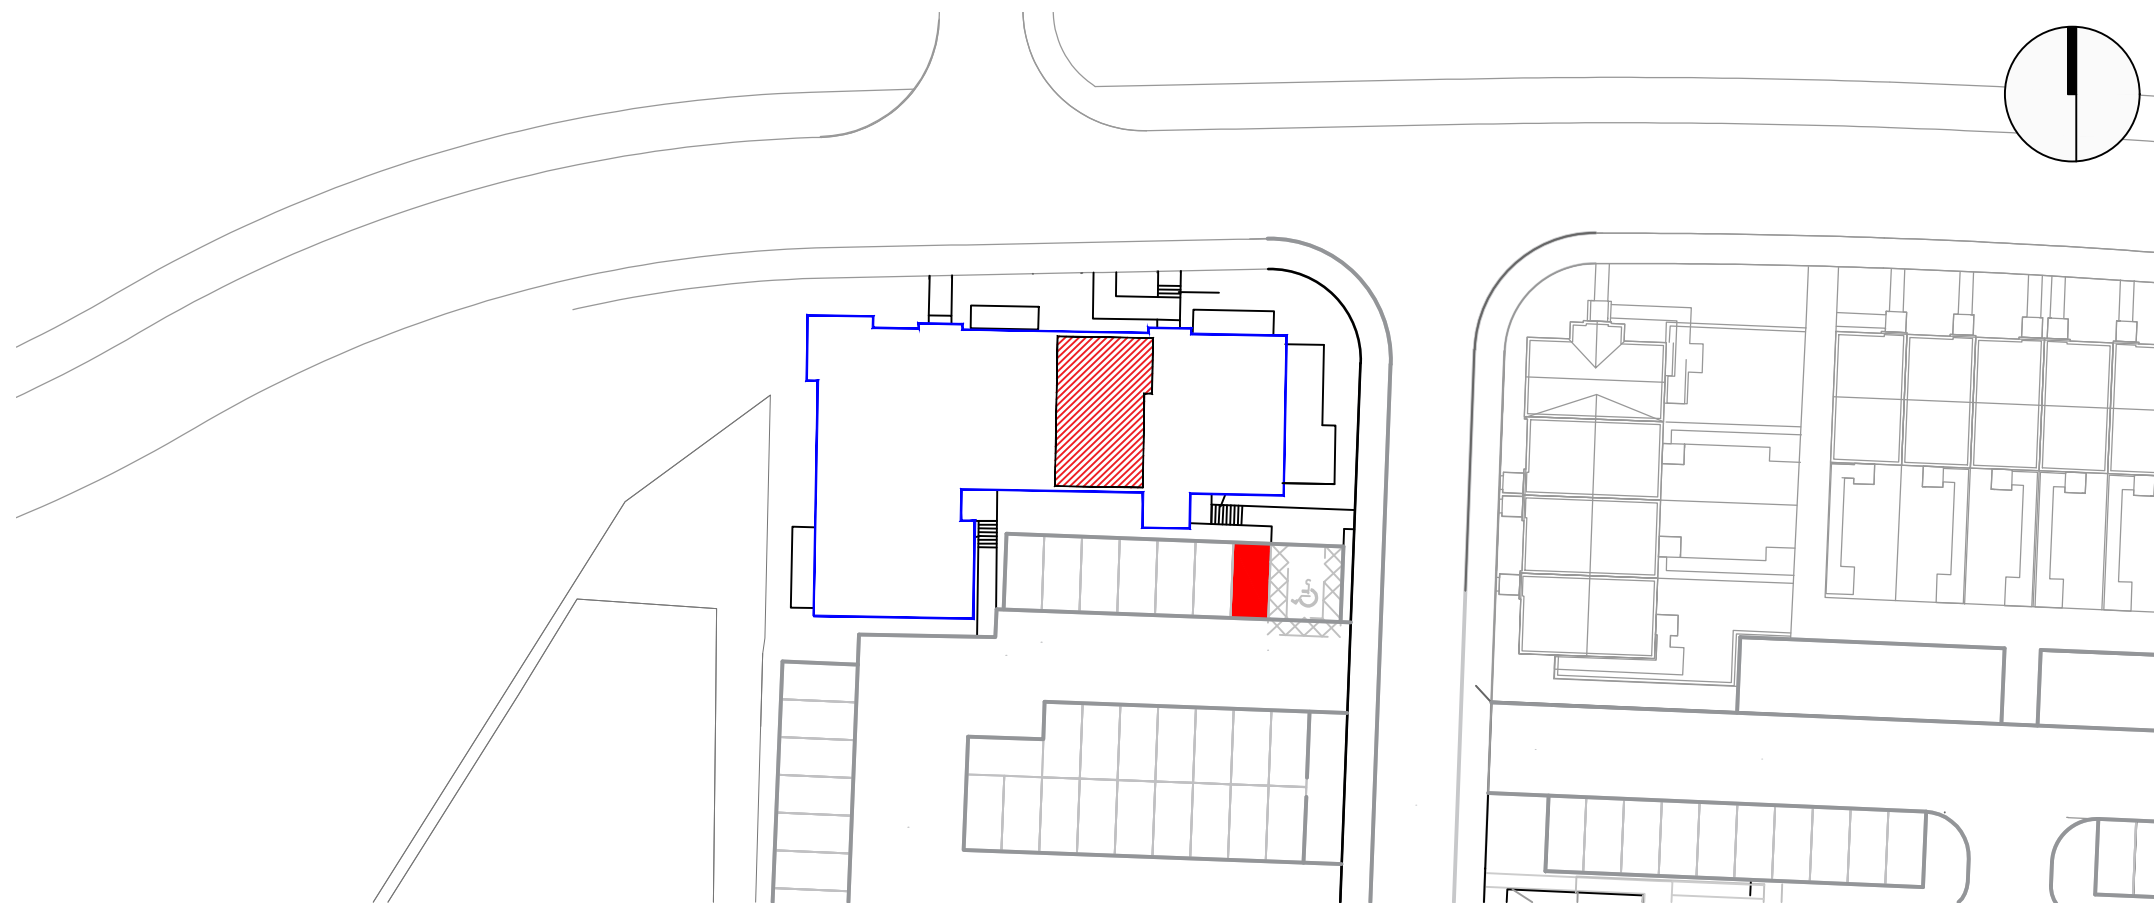

PLOT BOUNDARY

SCALE 1:500

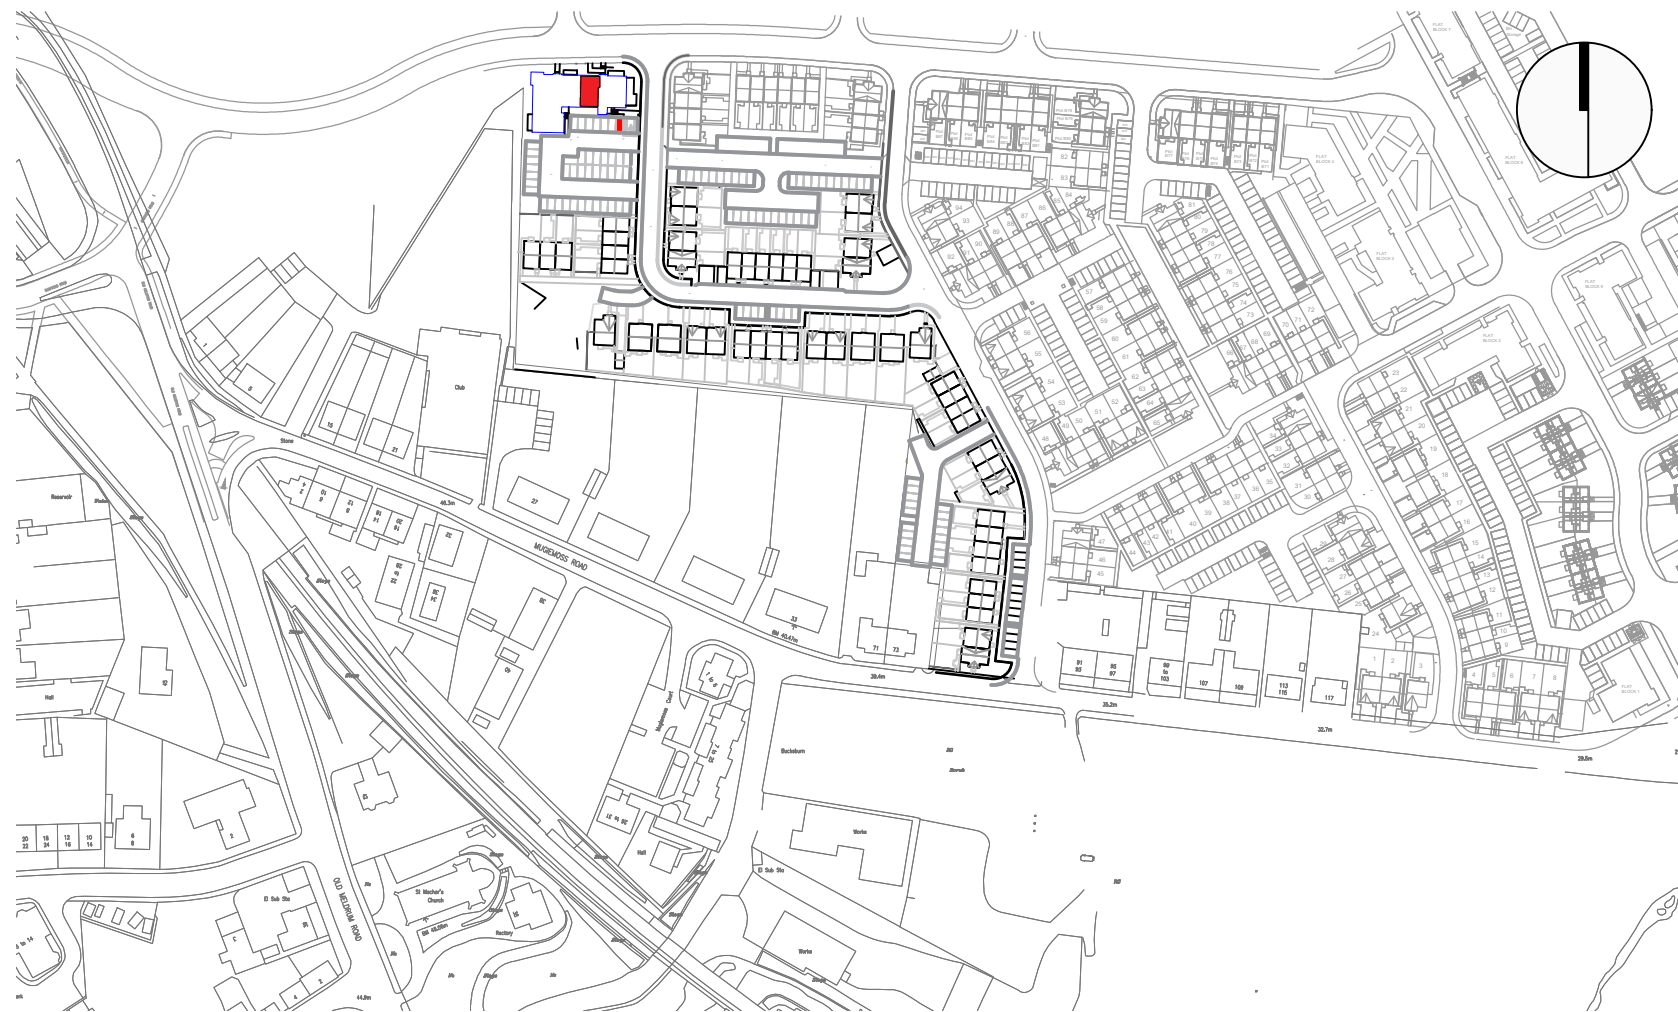


LOCATION PLAN

SCALE 1:2500

-  BLOCK BOUNDARY
-  PLOT INTERNAL
-  PARKING SPACE


Rev:	Date:	Details:	Drawn:
Issued for:			
LEGAL FEU PLAN			
Project:	Project No:		
Riverside Quarter	H7358		
Phase 2G	Dwg No:		
Aberdeen	Rev:		
Drawing:	Drawn By:	Date:	
Plot 57	LA	10.11.25	
Block 22 - Second Floor	Scale:	Noted @ A3	



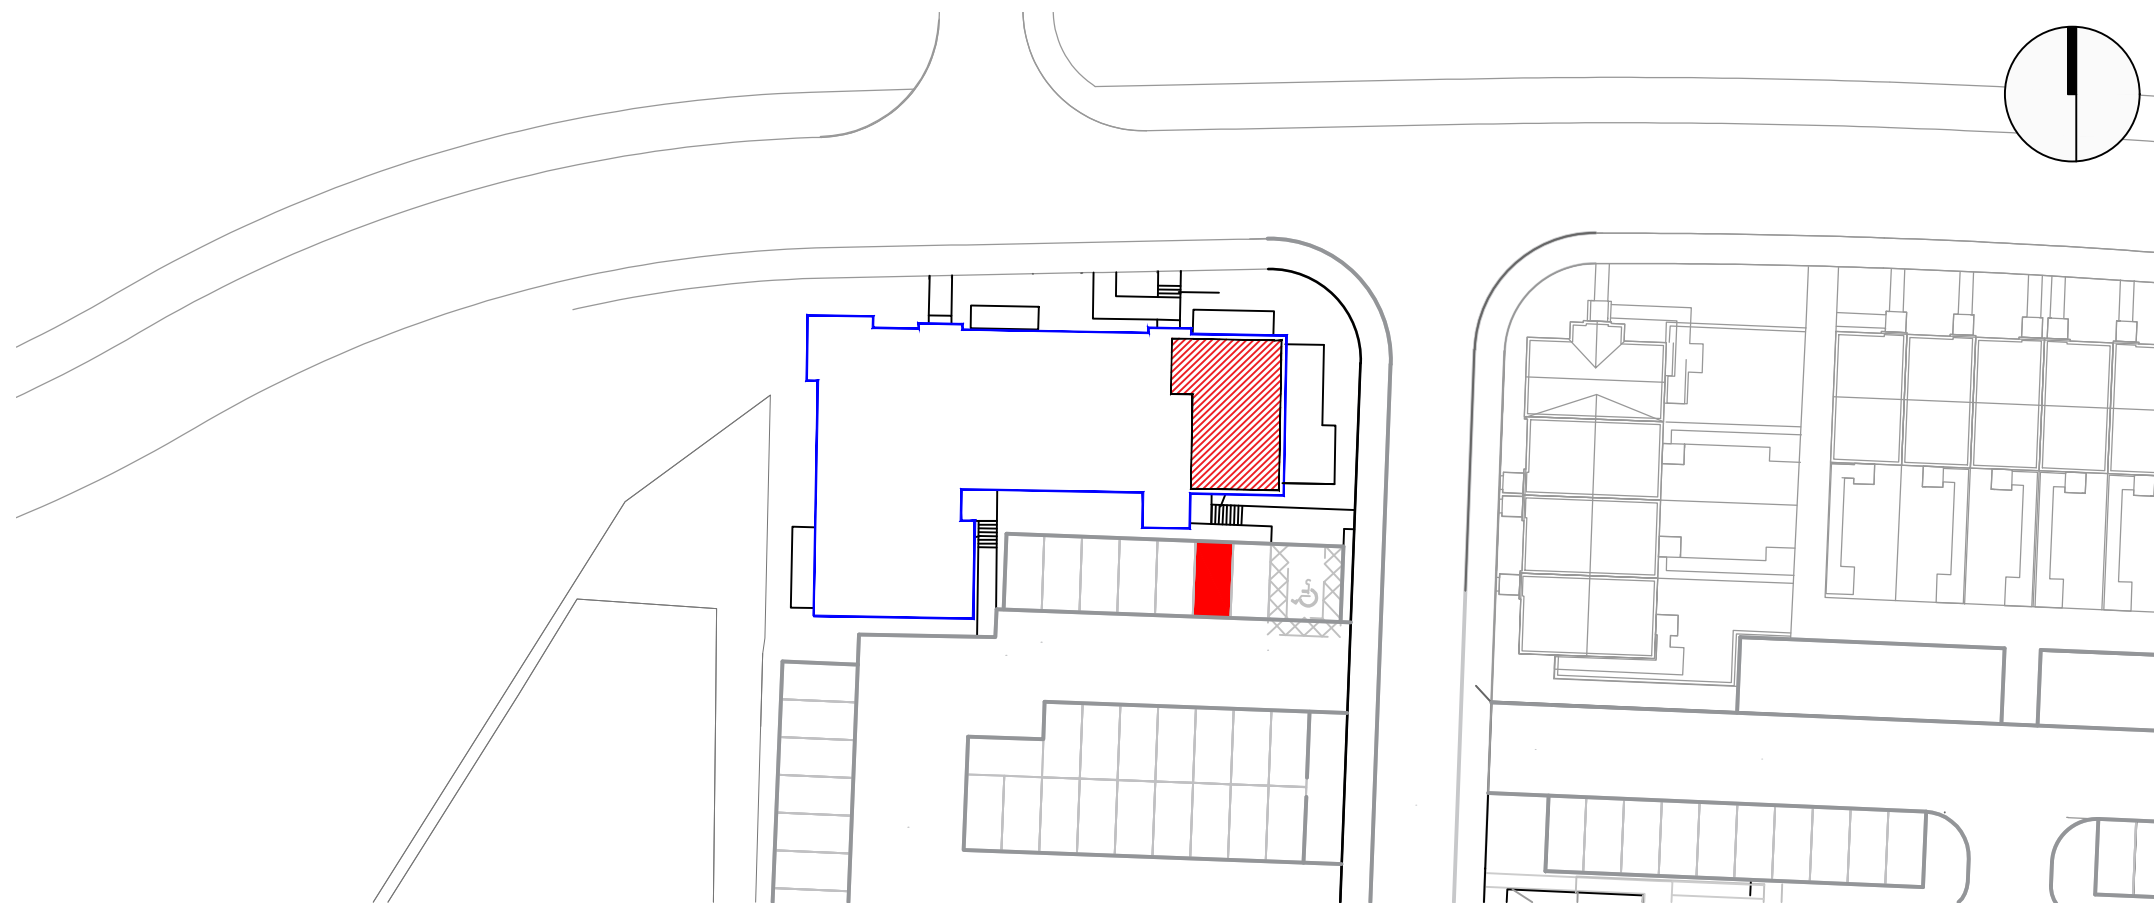

PLOT BOUNDARY

SCALE 1:500

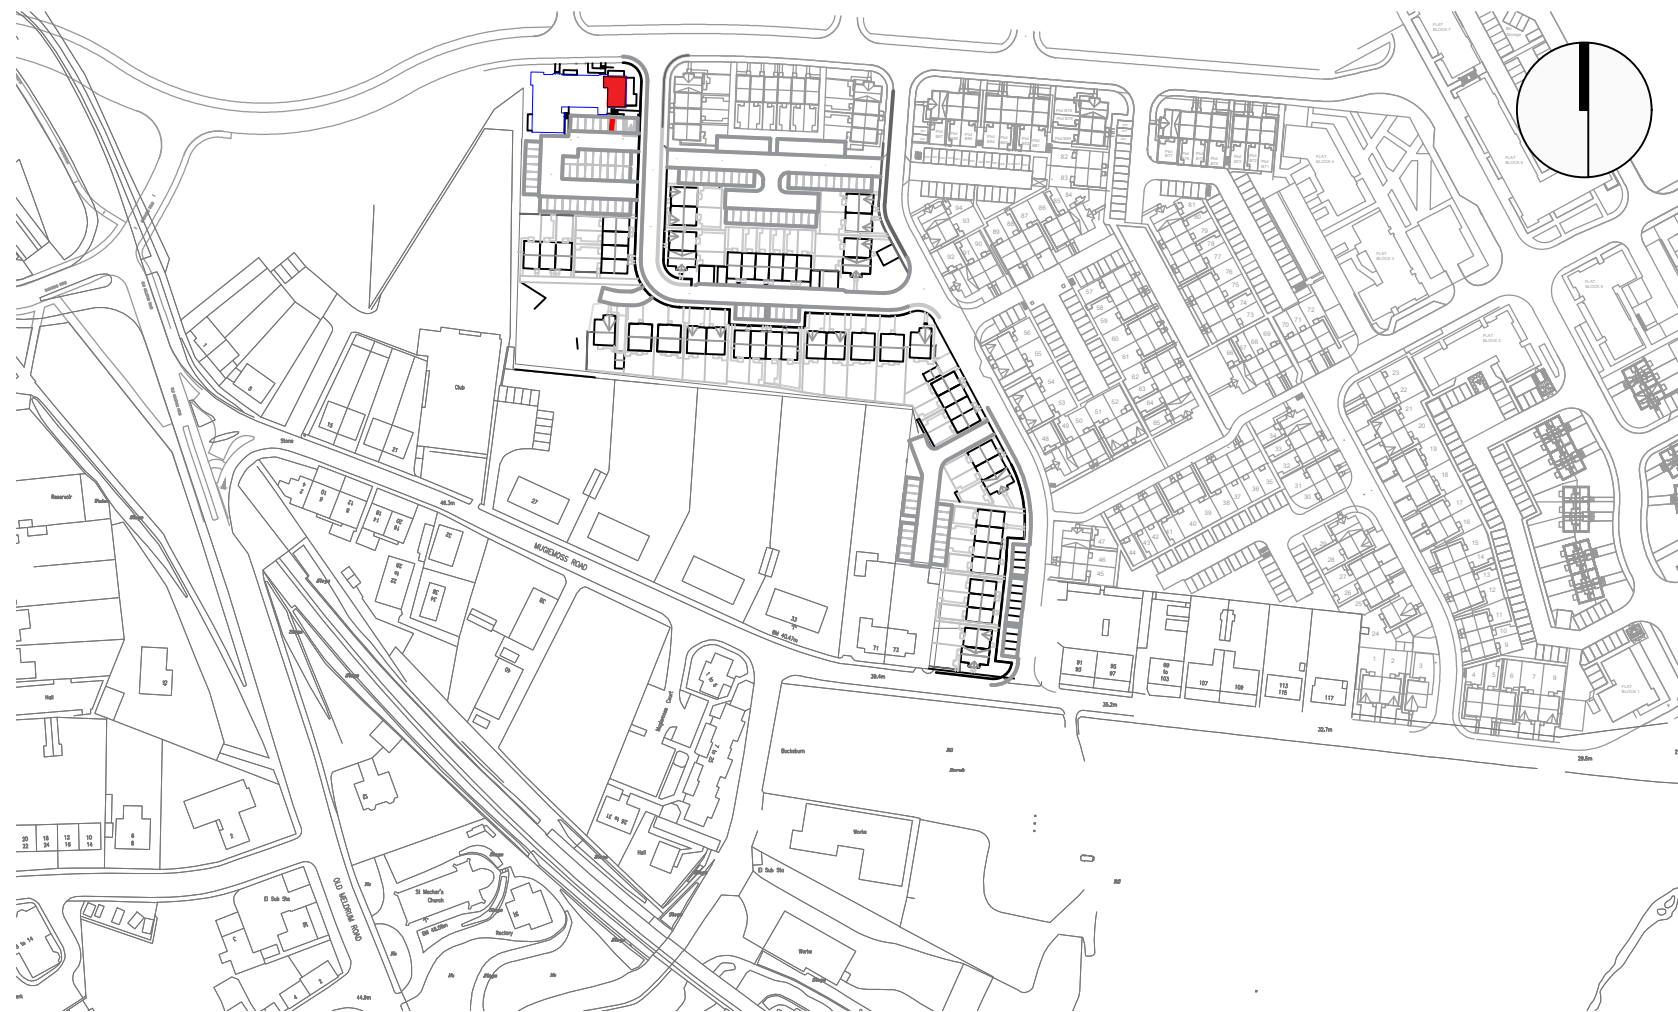

LOCATION PLAN

SCALE 1:2500

-  BLOCK BOUNDARY
-  PLOT INTERNAL
-  PARKING SPACE


Rev: _____ Date: _____ Details: _____ Drawn: _____
 Issued for:

LEGAL FEU PLAN

Project:	Project No:
Riverside Quarter	H7358
Phase 2G	Dwg No:
Aberdeen	Rev:


Drawing:	Drawn By:	Date:
Plot 58 - North Facing Balcony	LA	10.11.25
Block 22 - Third Floor	Scale:	Noted @ A3



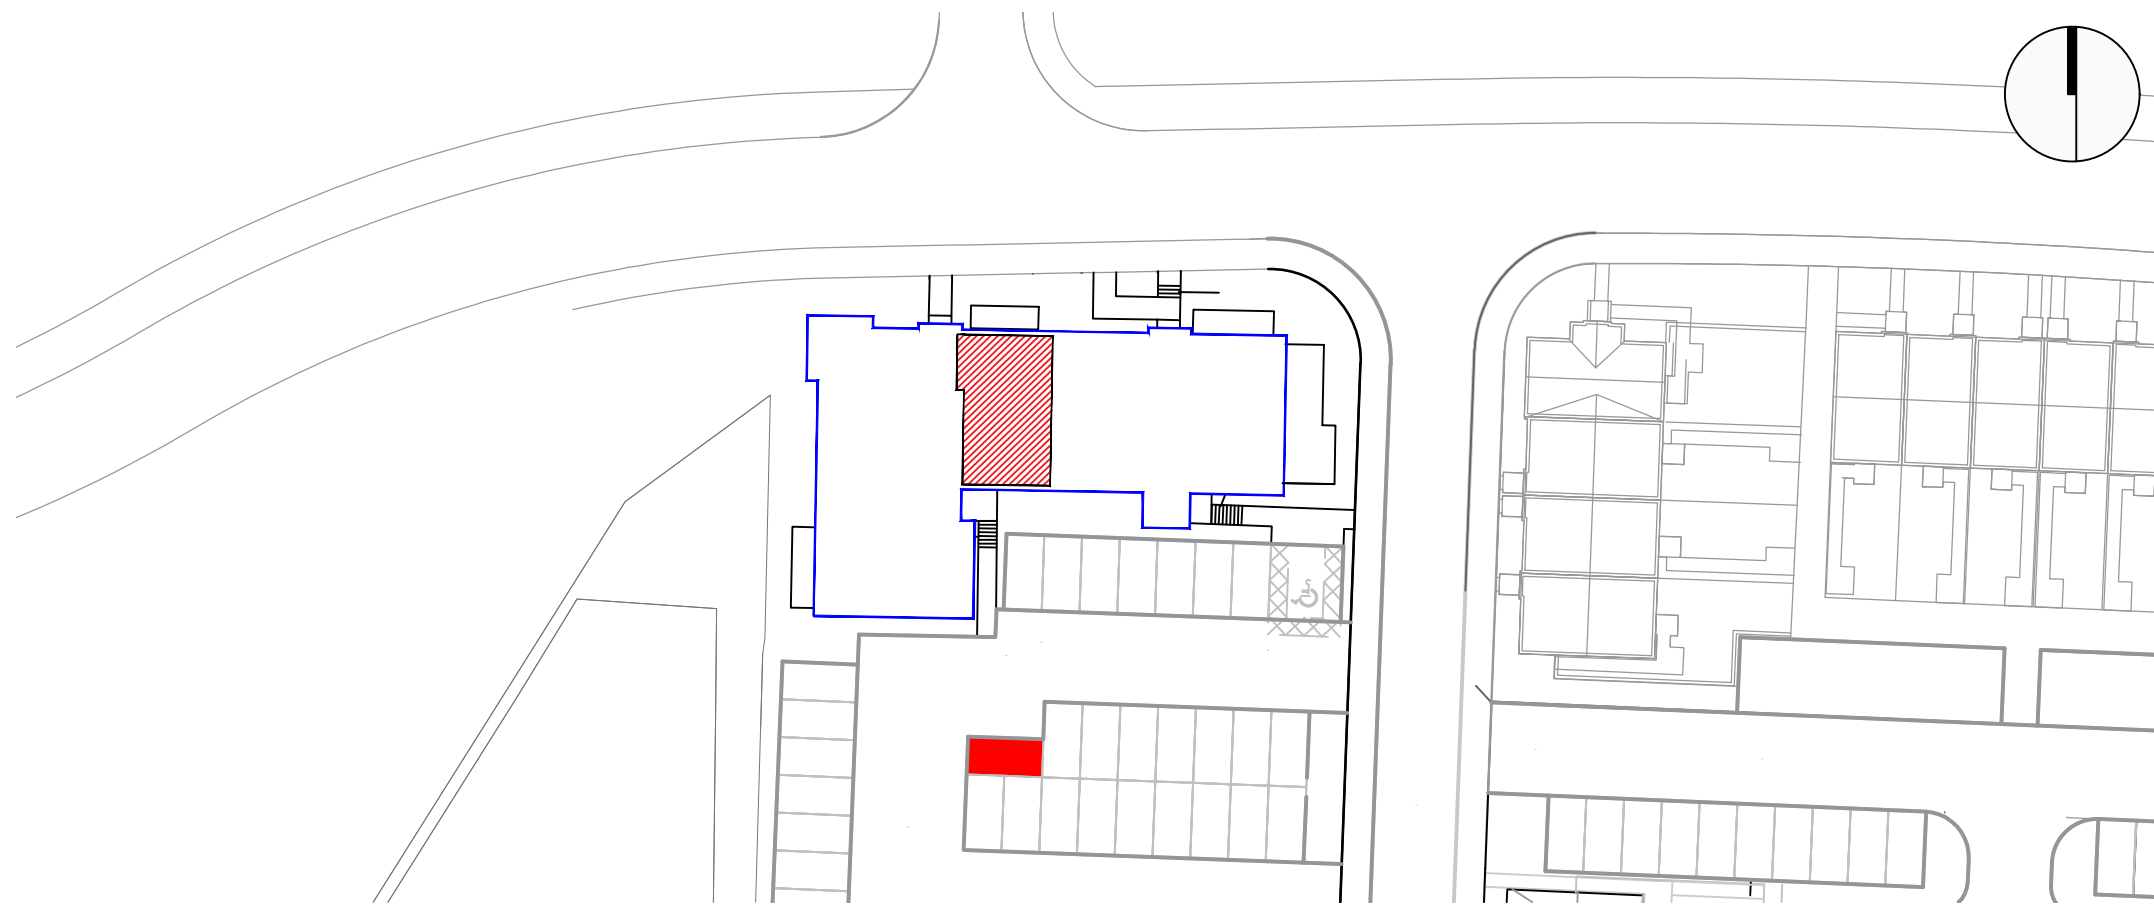

PLOT BOUNDARY

SCALE 1:500

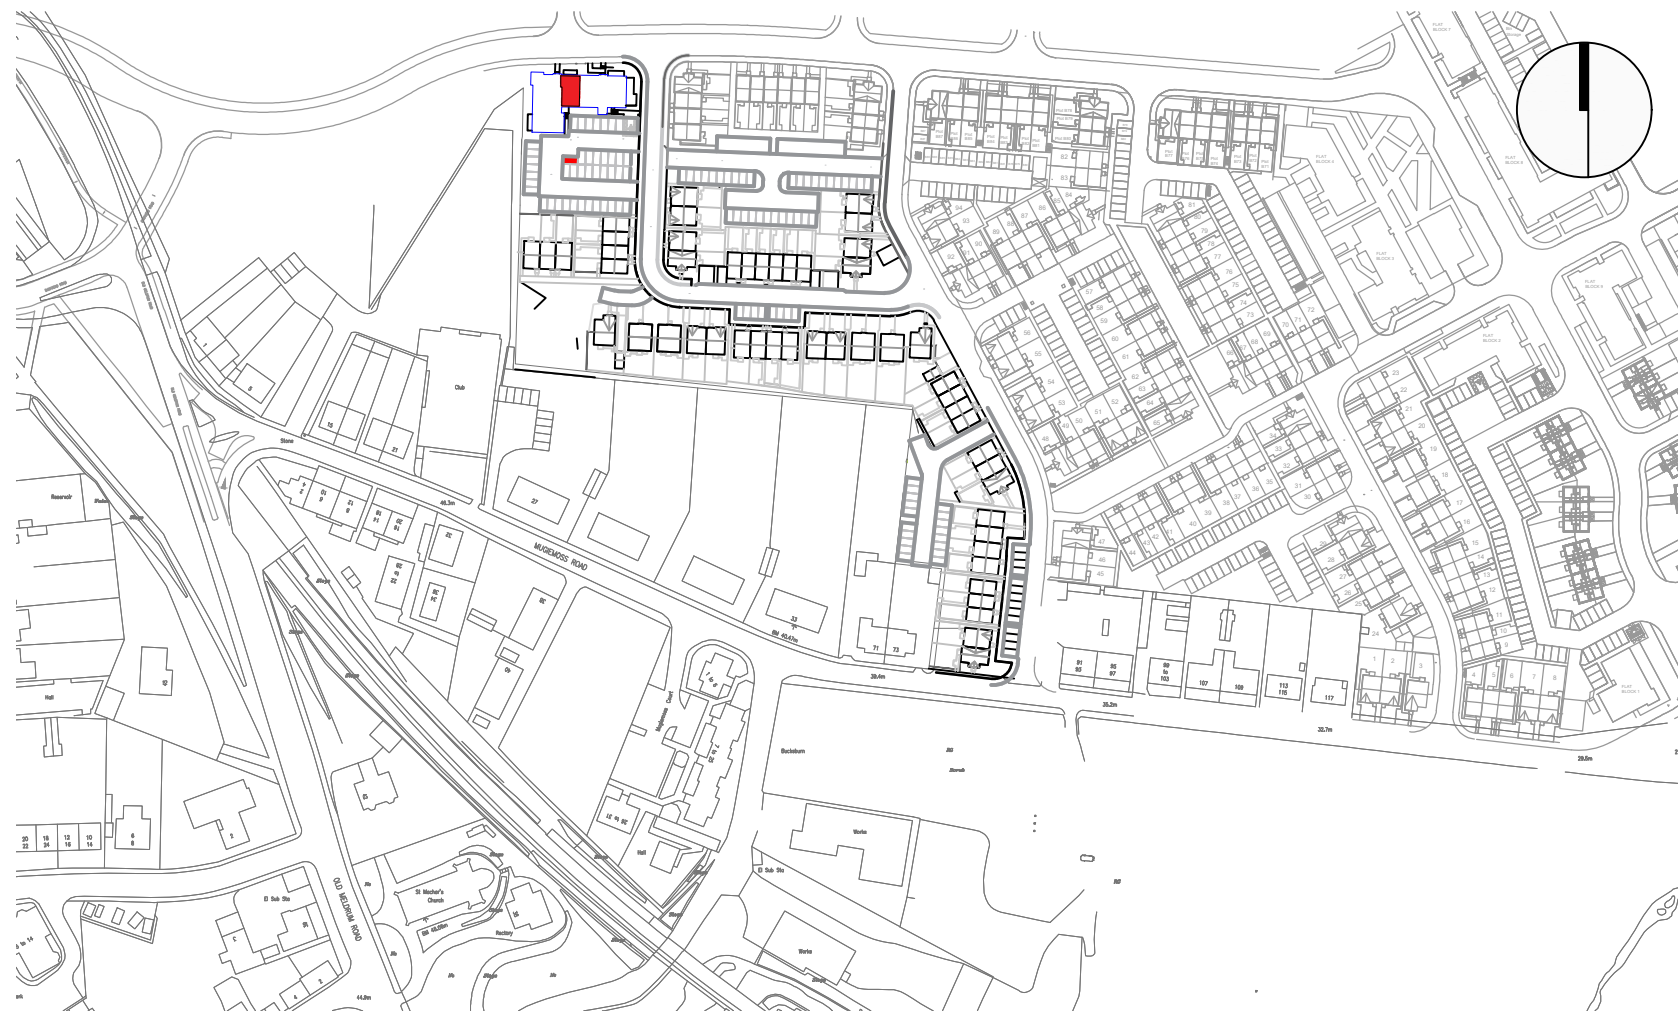


LOCATION PLAN

SCALE 1:2500

- BLOCK BOUNDARY
- PLOT INTERNAL
- PARKING SPACE


<small>Rev.</small>	<small>Date</small>	<small>Details</small>	<small>Drawn</small>
<small>Issued for:</small>			
LEGAL FEU PLAN			
<small>Project:</small>		<small>Project No:</small>	
Riverside Quarter		H7358	
<small>Phase 2G</small>		<small>Dwg No:</small>	
Aberdeen			
		<small>Rev:</small>	
<small>Drawing:</small>		<small>Drawn By:</small>	<small>Date:</small>
Plot 60 - North Facing Balcony		LA	10.11.25
<small>Block 22 - Ground Floor</small>		<small>Scale:</small>	
		Noted @ A3	



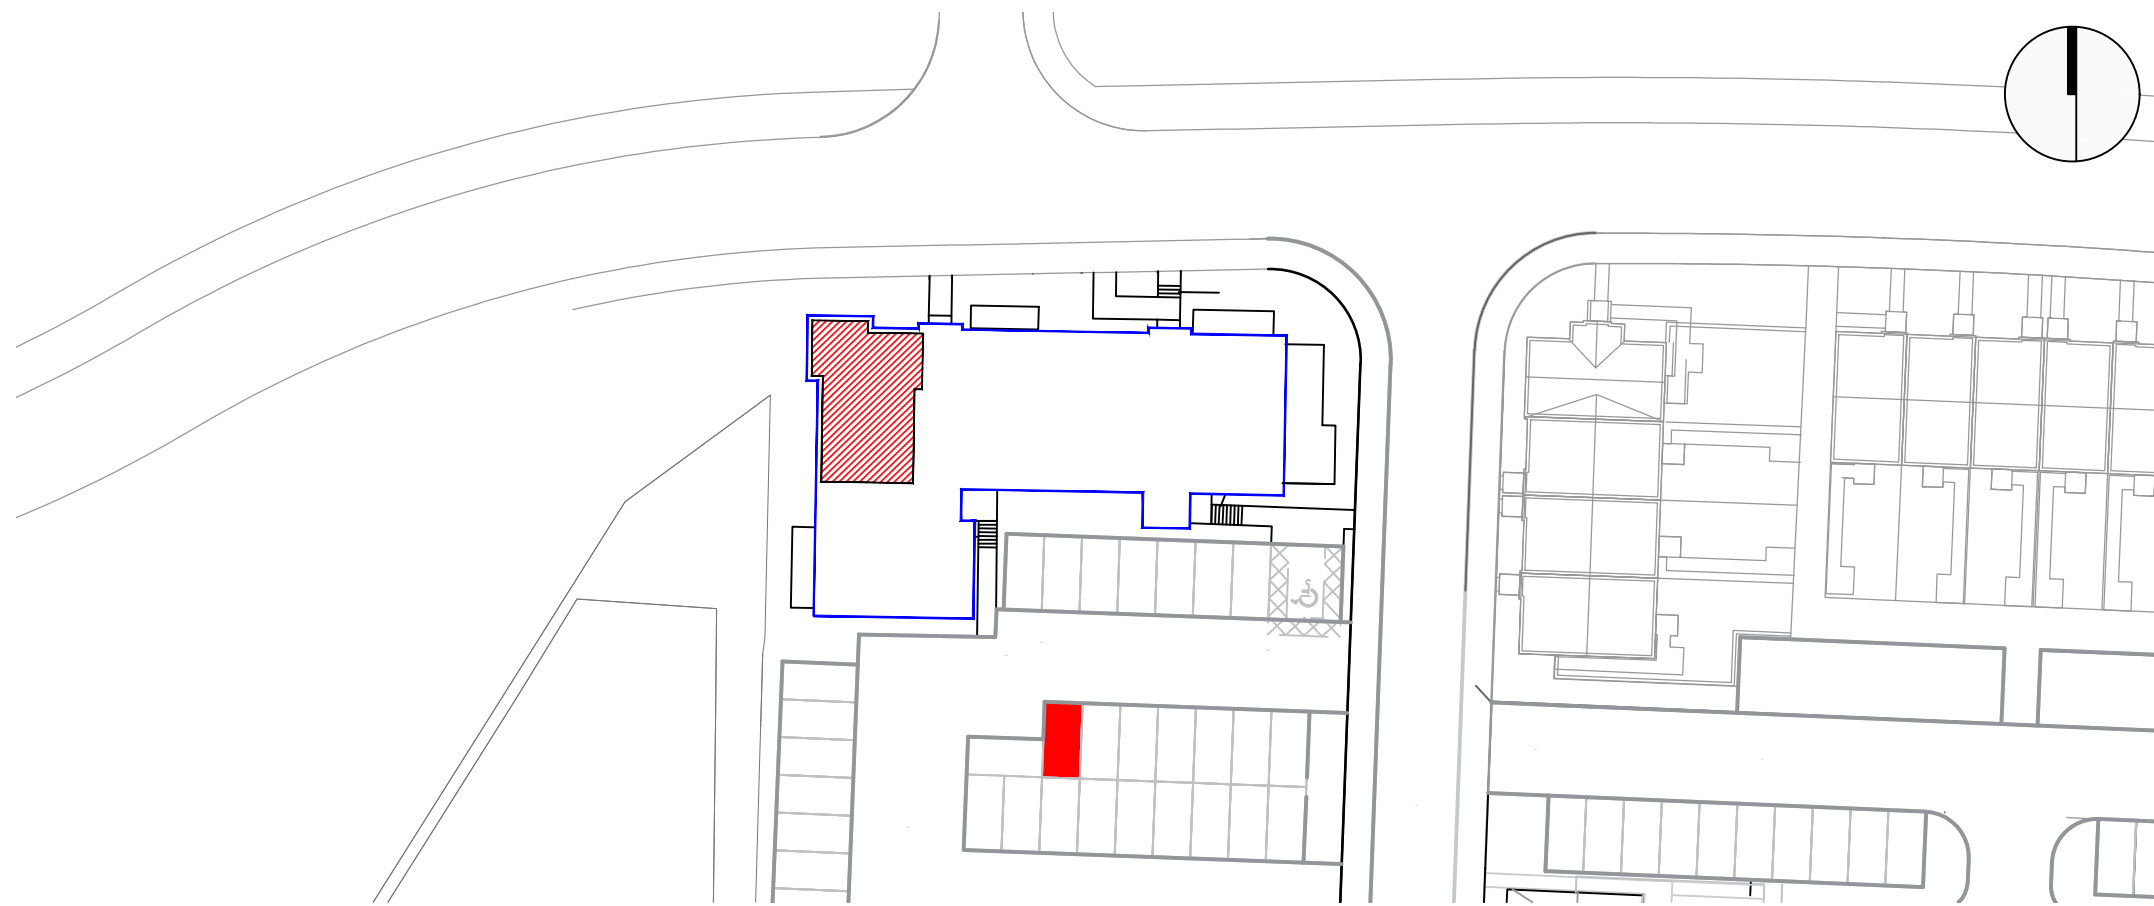

PLOT BOUNDARY

SCALE 1:500

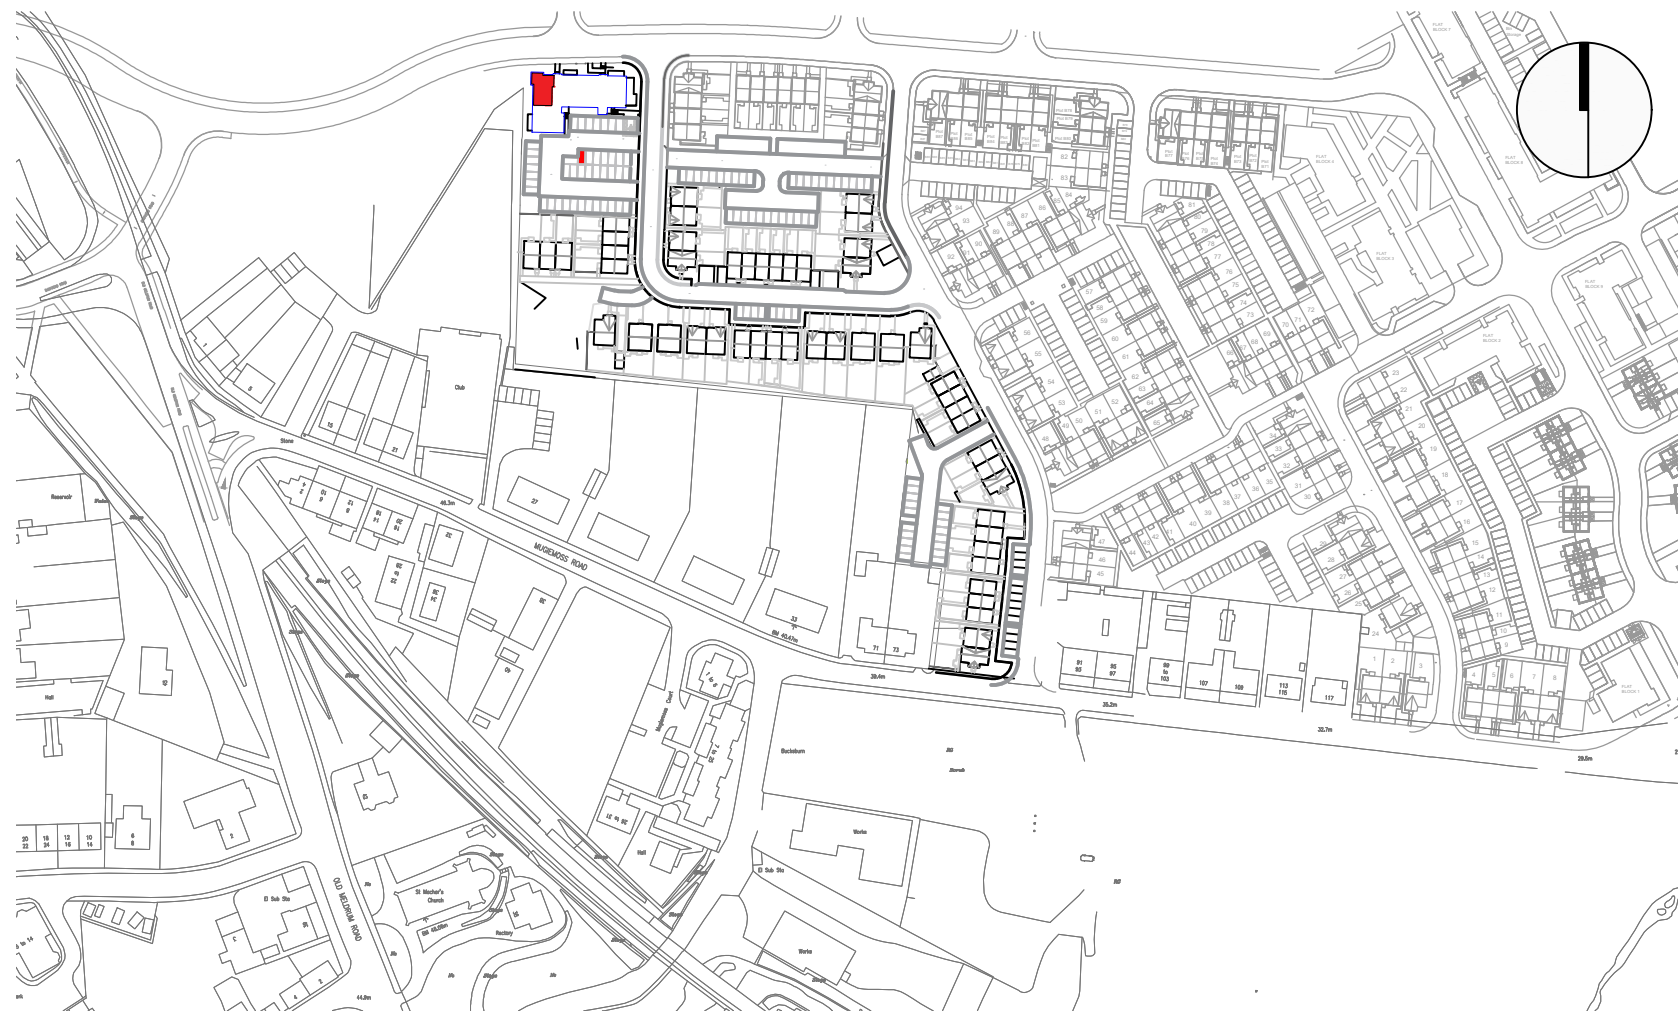


LOCATION PLAN

SCALE 1:2500

- BLOCK BOUNDARY
- PLOT INTERNAL
- PARKING SPACE


Rev.	Date	Details	Drawn
LEGAL FEU PLAN			
Project: Riverside Quarter Phase 2G Aberdeen		Project No: H7358 Dwg No: Rev:	
Drawing: Plot 61 Block 22 - Ground Floor		Drawn By: LA Date: 10.11.25 Scale: Noted @ A3	



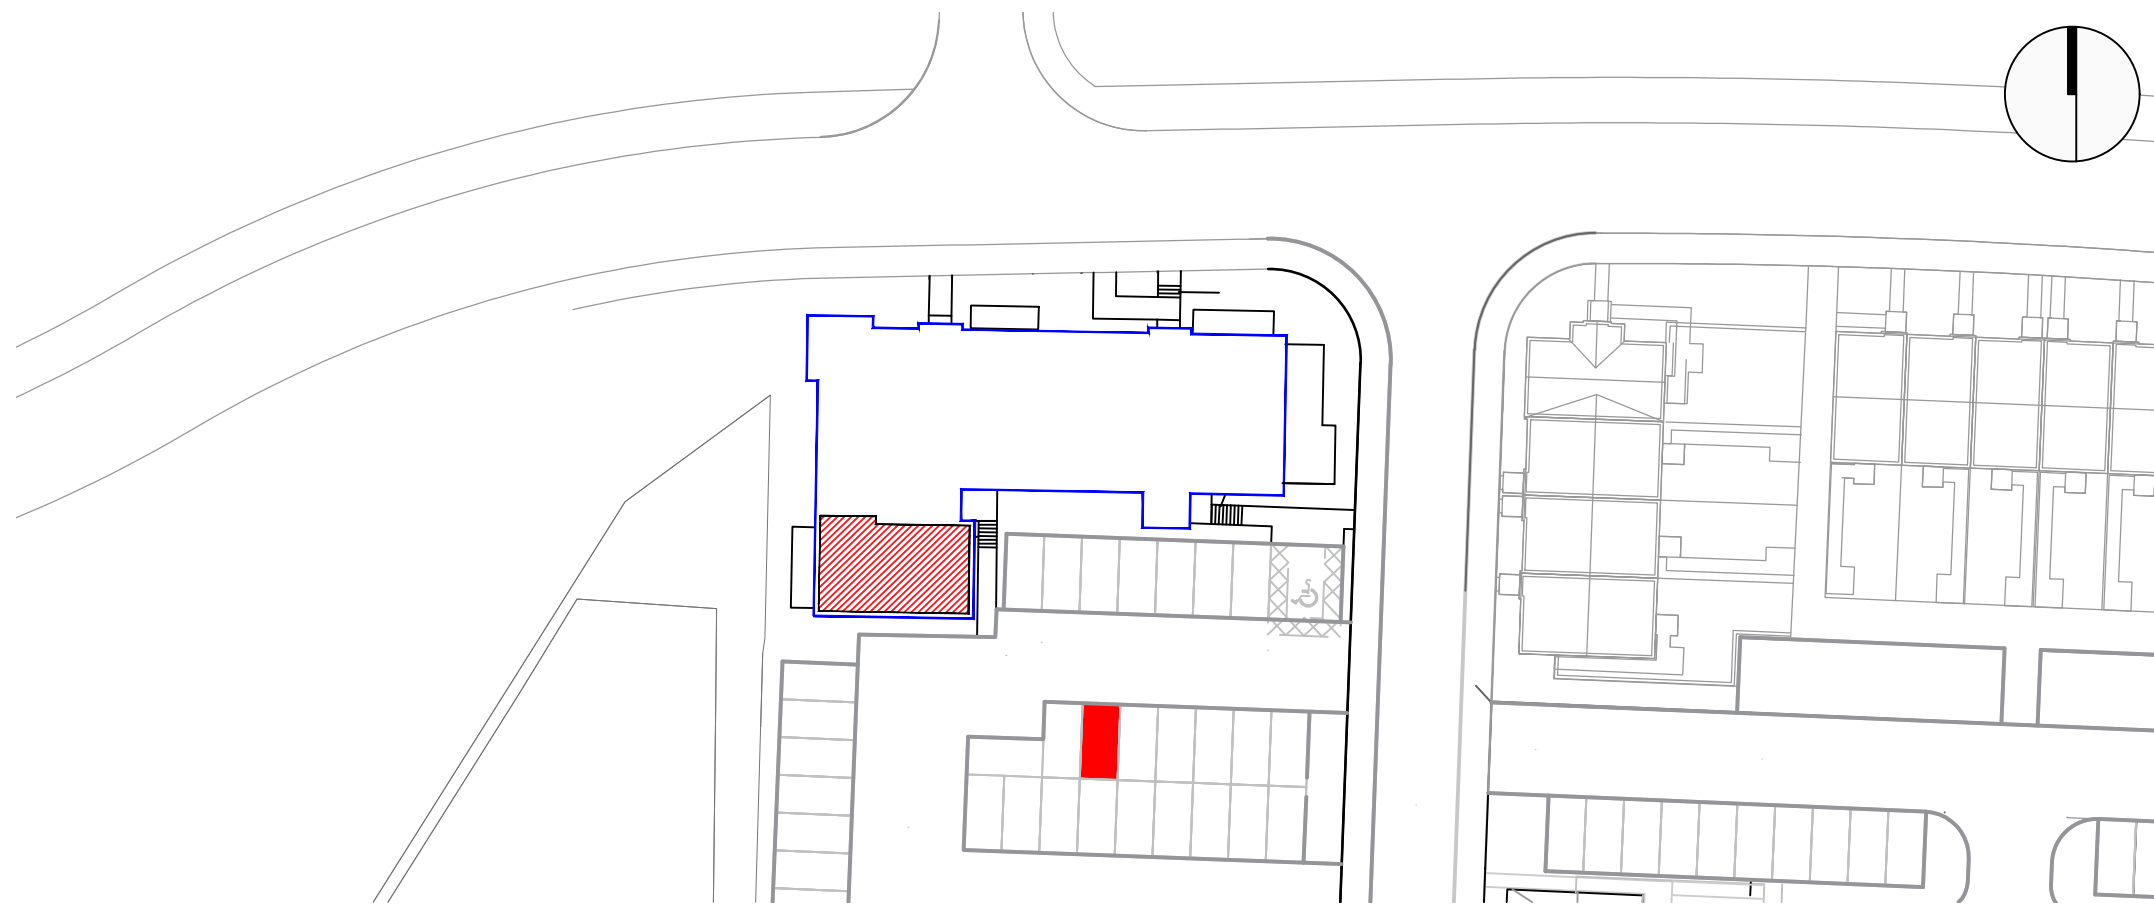

PLOT BOUNDARY

SCALE 1:500

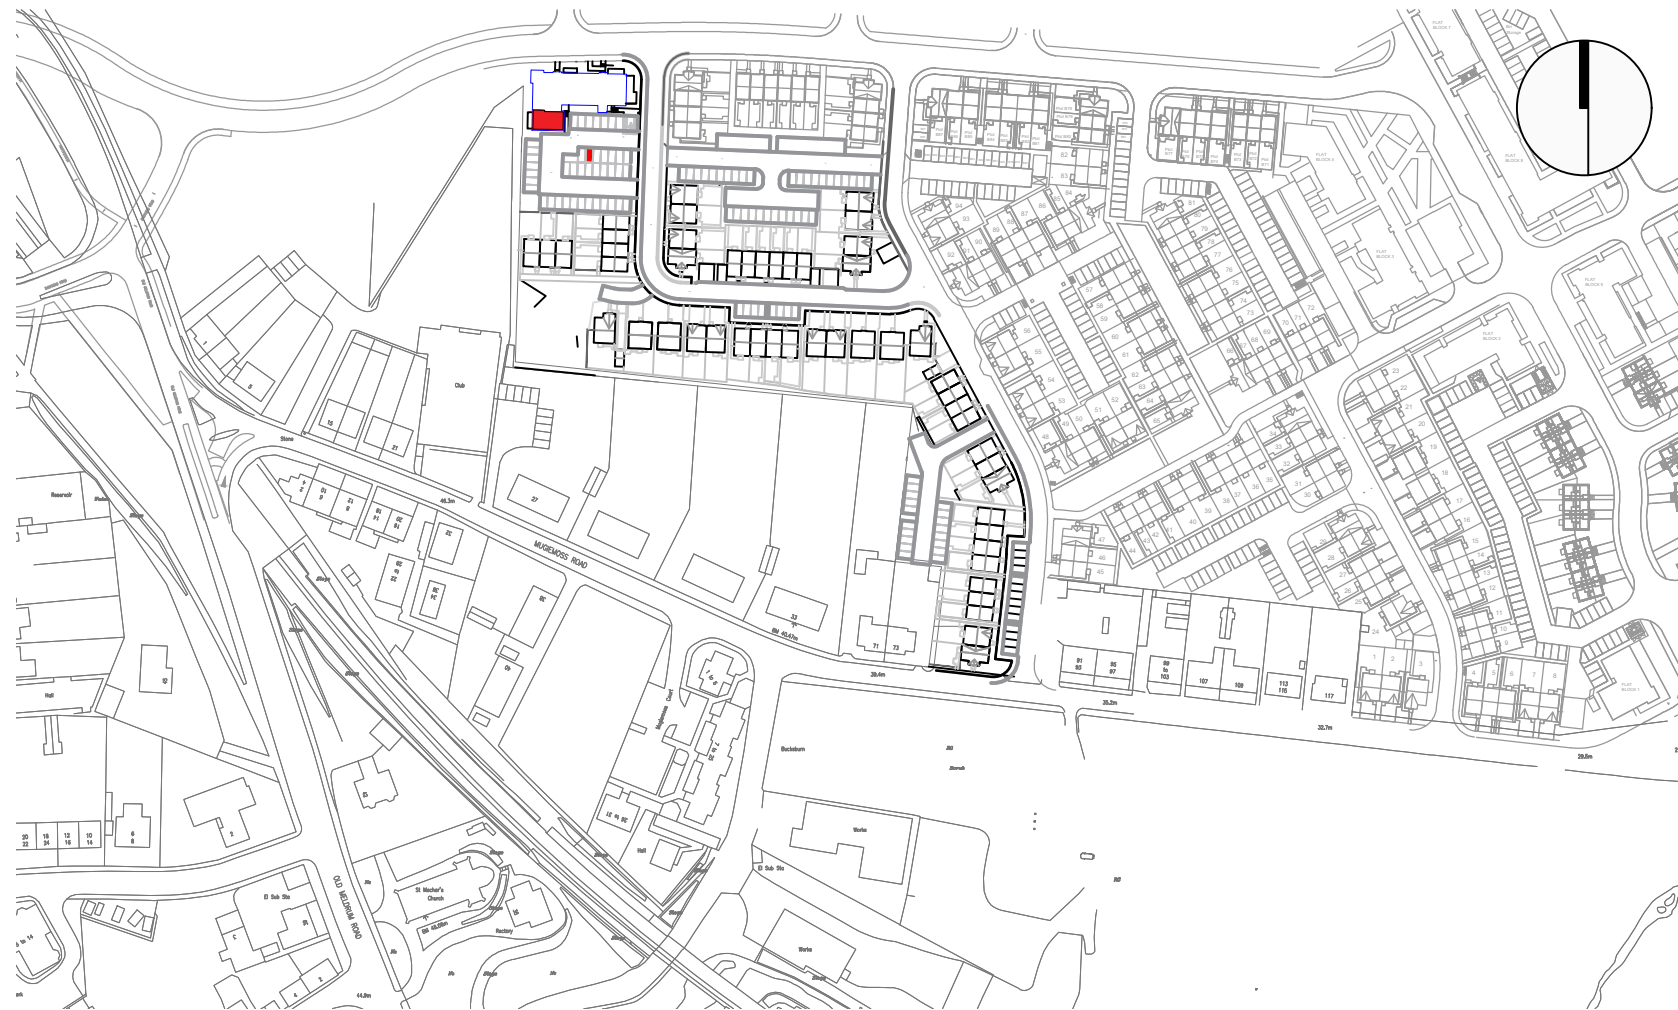


LOCATION PLAN

SCALE 1:2500

- BLOCK BOUNDARY
- PLOT INTERNAL
- PARKING SPACE


<small>Rev.</small>	<small>Date</small>	<small>Details</small>	<small>Drawn</small>
<small>Issued for:</small>			
LEGAL FEU PLAN			
<small>Project:</small>		<small>Project No:</small>	
Riverside Quarter		H7358	
<small>Phase 2G</small>		<small>Dwg No:</small>	
Aberdeen			
		<small>Rev:</small>	
<small>Drawing:</small>		<small>Drawn By:</small>	<small>Date:</small>
Plot 62 - West Facing Balcony		LA	10.11.25
<small>Block 22 - Ground Floor</small>		<small>Scale:</small>	
		Noted @ A3	



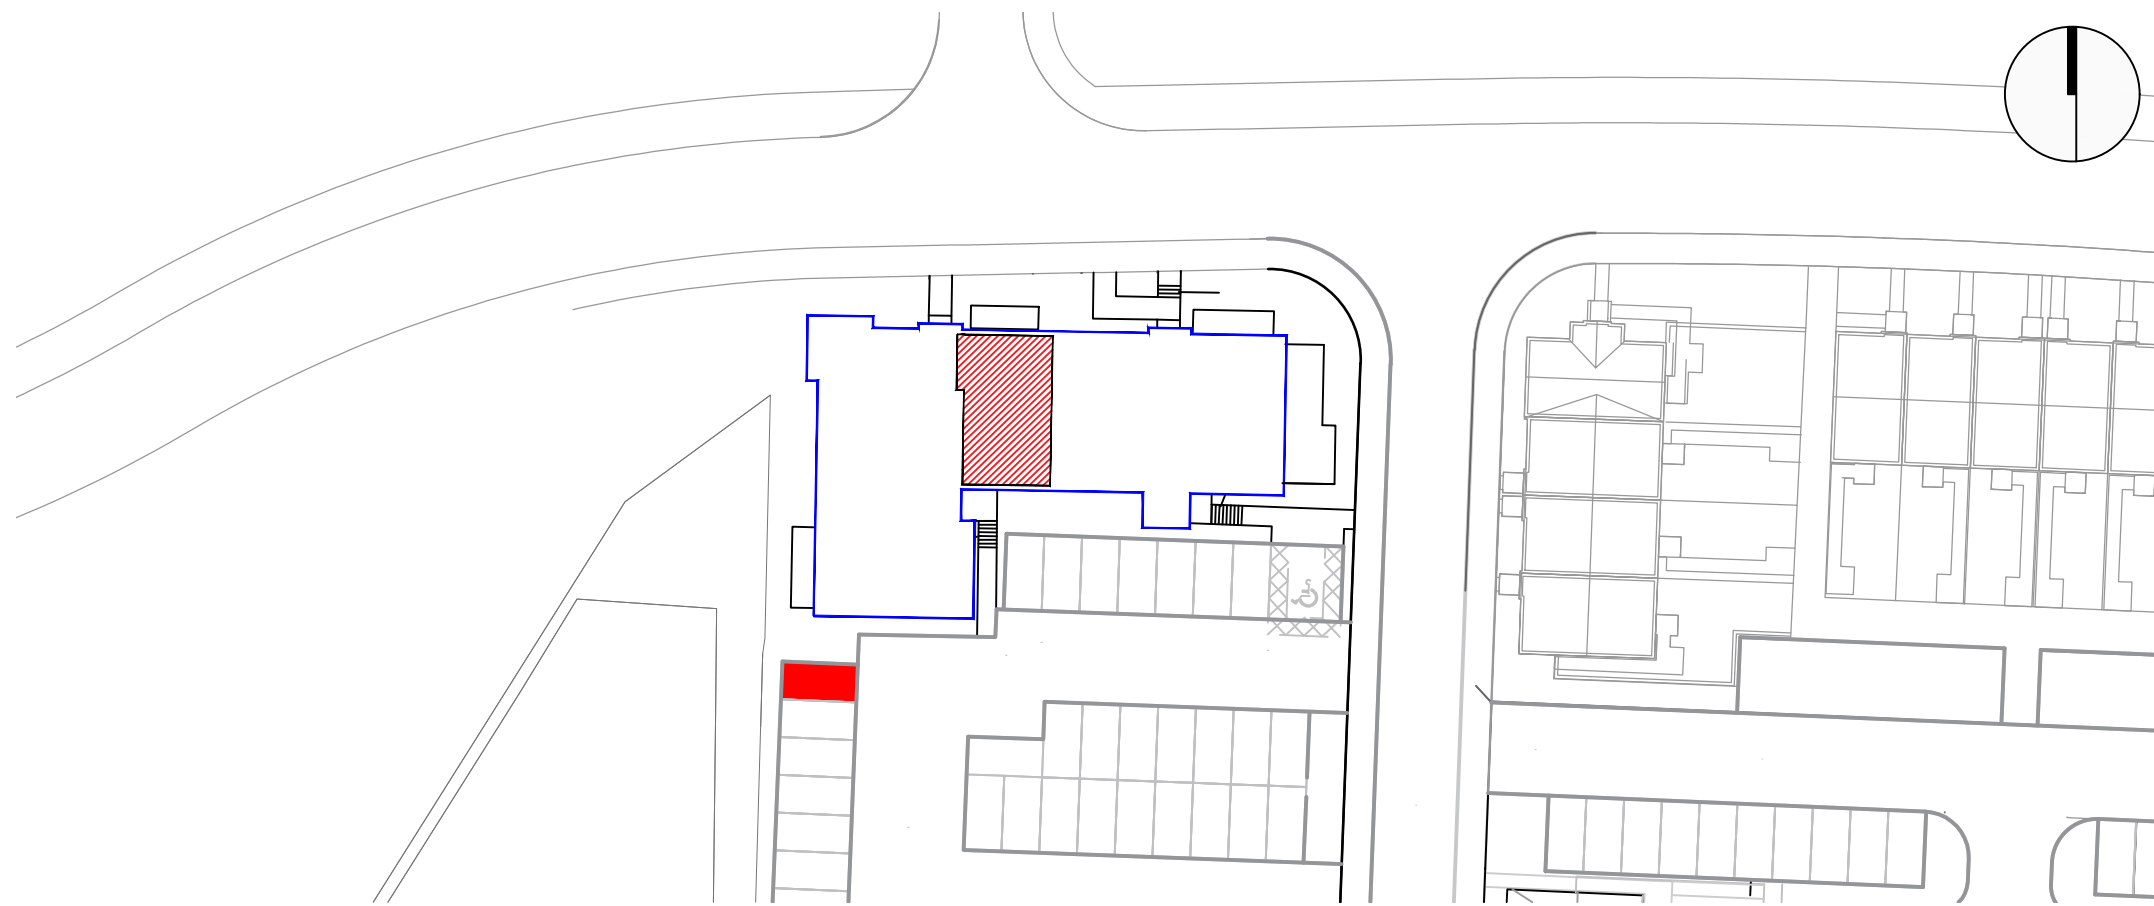

PLOT BOUNDARY

SCALE 1:500

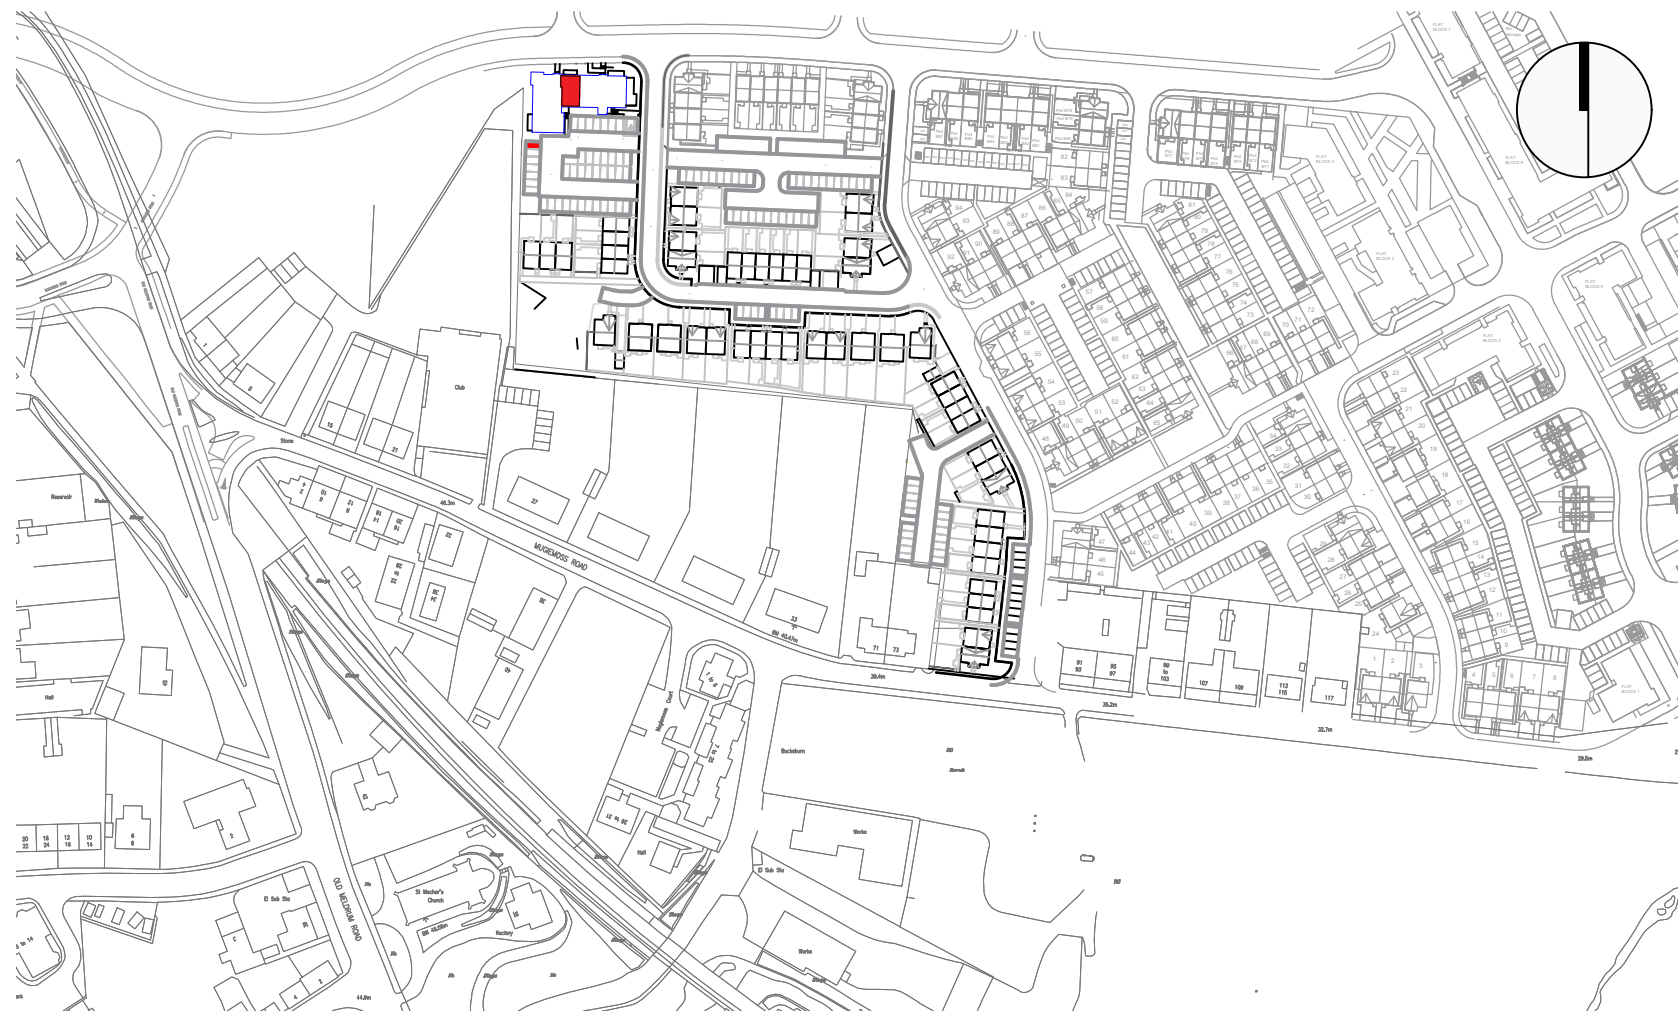


LOCATION PLAN

SCALE 1:2500

-  BLOCK BOUNDARY
-  PLOT INTERNAL
-  PARKING SPACE

Rev.	Date	Details	Drawn
Issued for:			
LEGAL FEU PLAN			
Project:		Project No:	
Riverside Quarter		H7358	
Phase 2G		Dwg No:	
Aberdeen			
		Rev:	
Drawing:		Drawn By:	Date:
Plot 63 - North Facing Balcony		LA	10.11.25
Block 22 - First Floor		Scale:	Noted @ A3



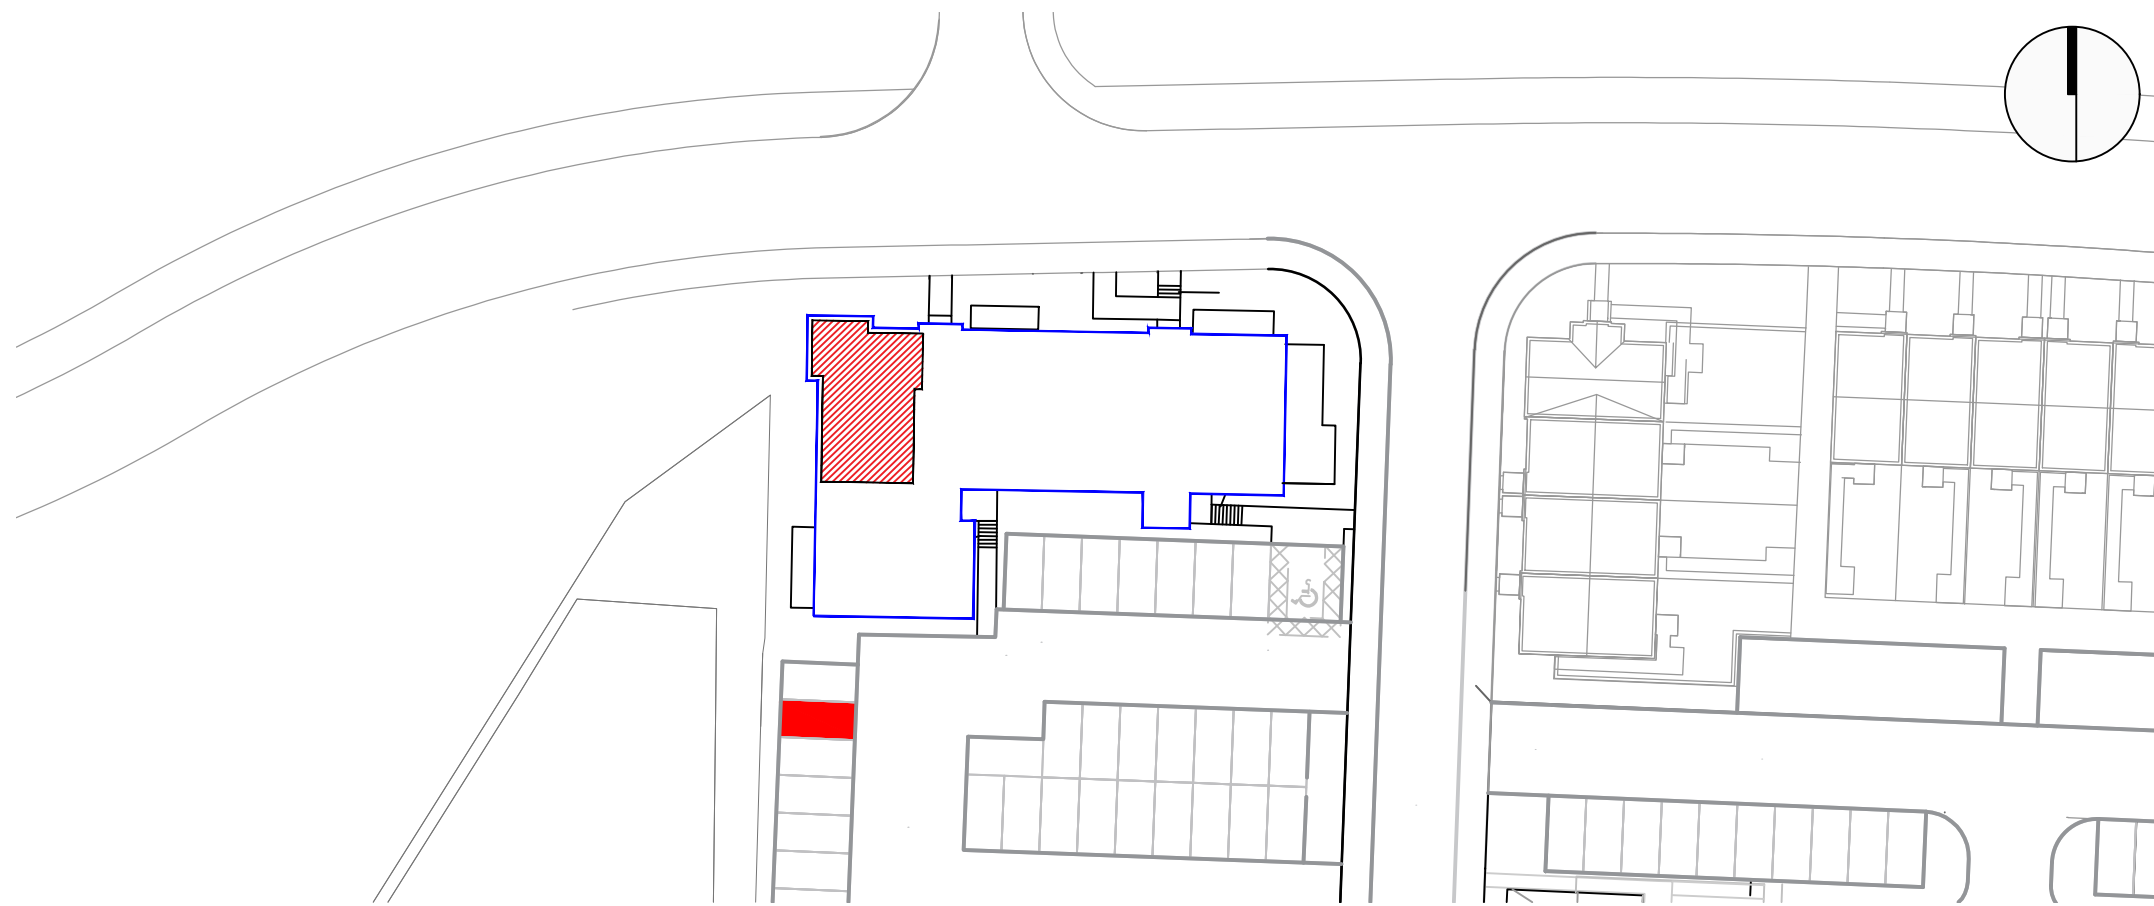

PLOT BOUNDARY

SCALE 1:500




LOCATION PLAN

SCALE 1:2500

-  BLOCK BOUNDARY
-  PLOT INTERNAL
-  PARKING SPACE


Rev:	Date:	Details:	Drawn:
Issued for:			
LEGAL FEU PLAN			
Project:	Project No:		
Riverside Quarter	H7358		
Phase 2G	Dwg No:		
Aberdeen	Rev:		
Drawing:	Drawn By:	Date:	
Plot 64	LA	10.11.25	
Block 22 - First Floor	Scale:	Noted @ A3	



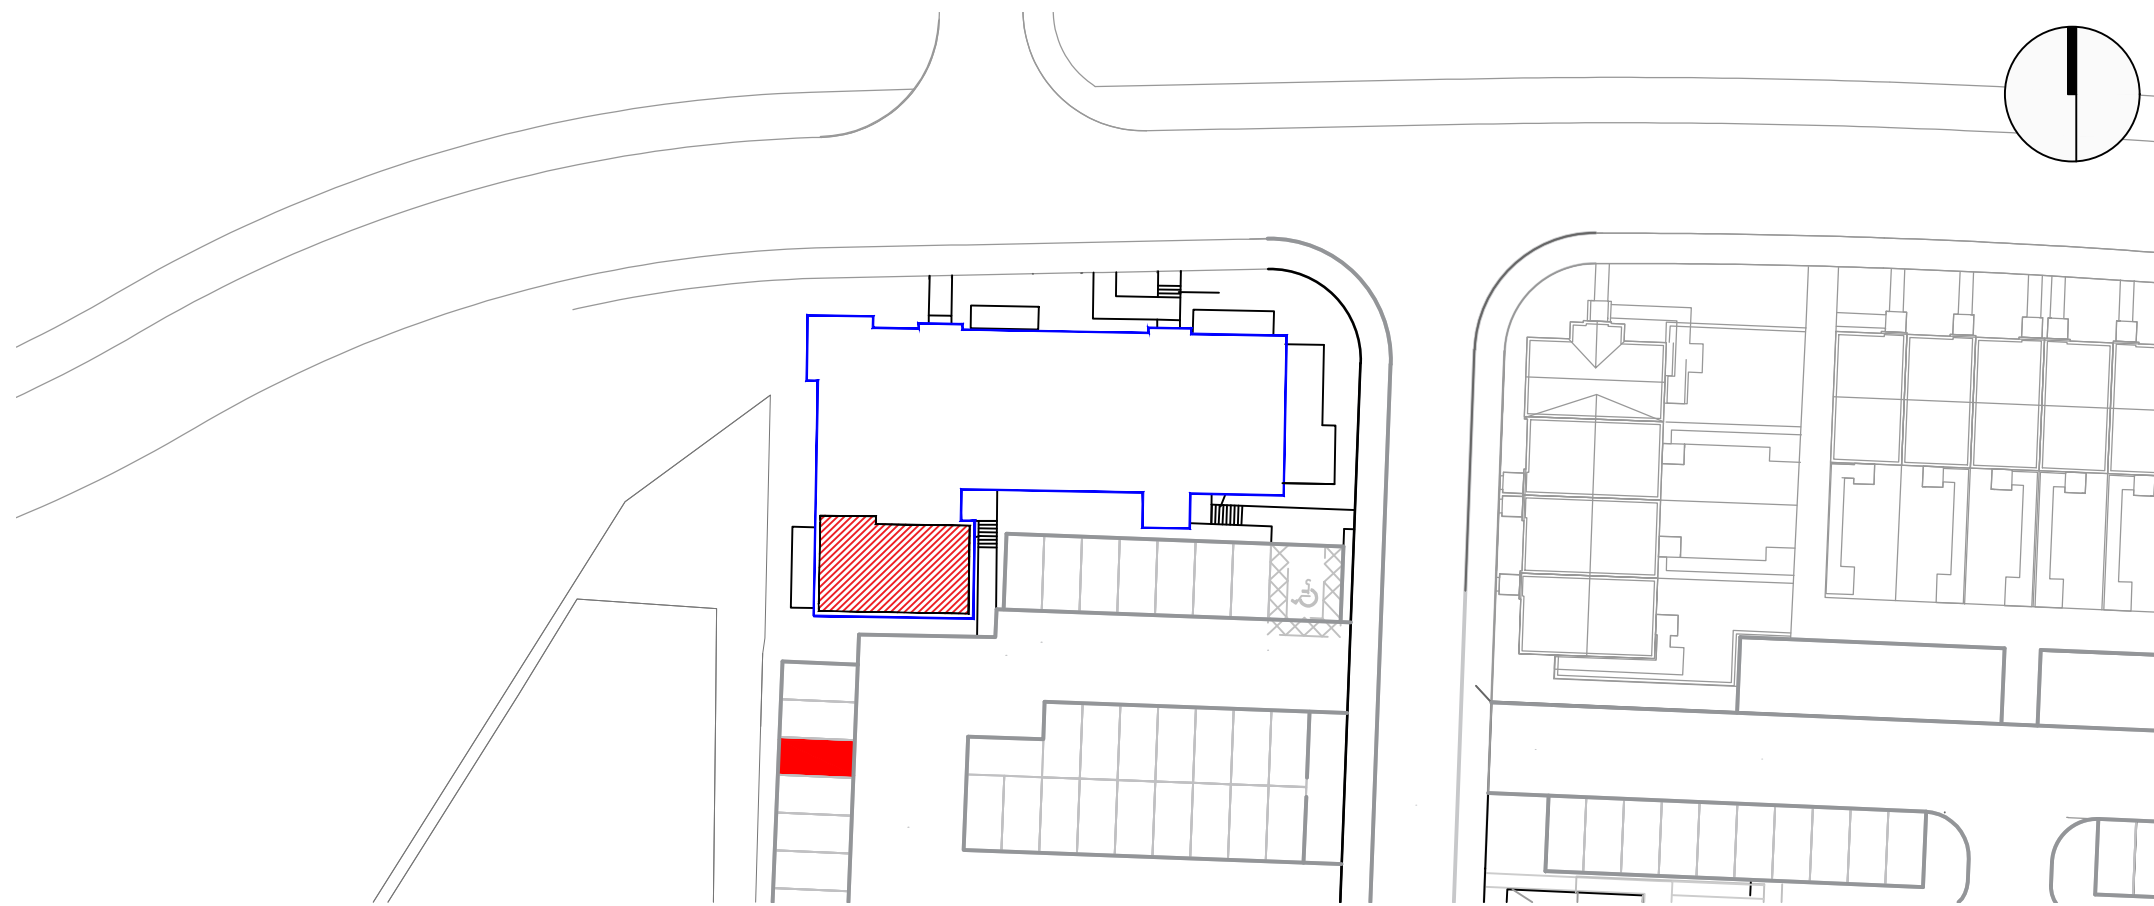

PLOT BOUNDARY

SCALE 1:500

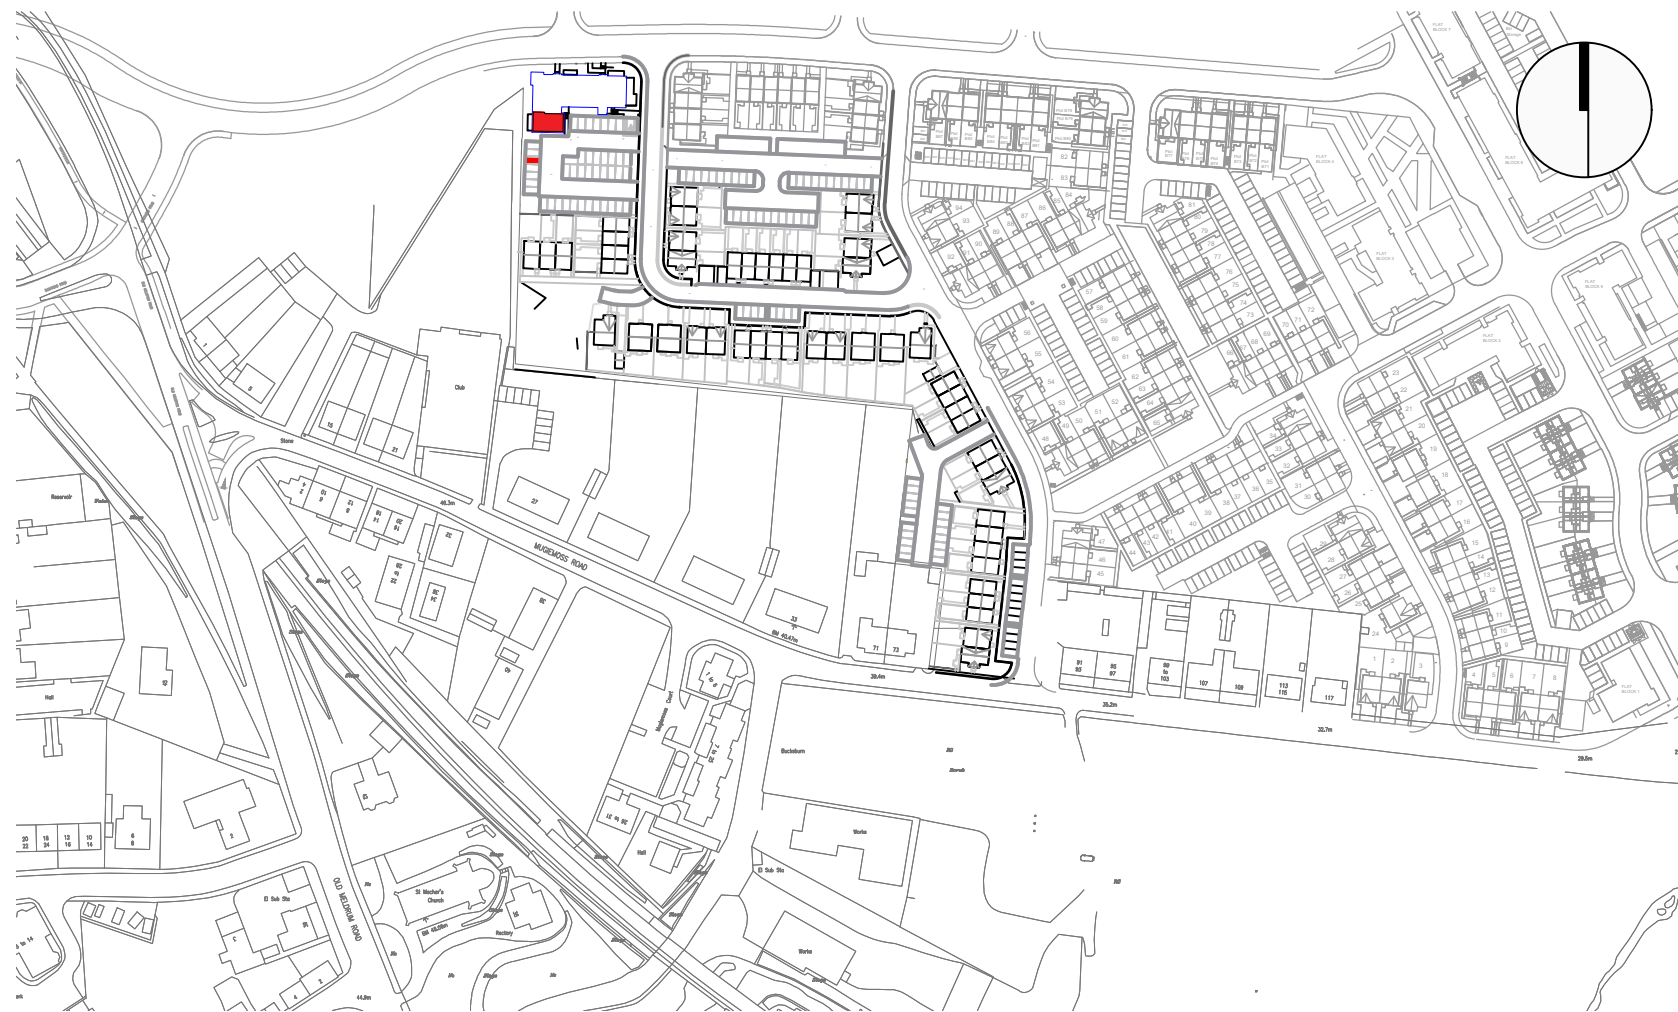


LOCATION PLAN

SCALE 1:2500

- BLOCK BOUNDARY
- PLOT INTERNAL
- PARKING SPACE


<small>Rev.</small>	<small>Date</small>	<small>Details</small>	<small>Drawn</small>
<small>Issued for:</small>			
LEGAL FEU PLAN			
<small>Project:</small>		<small>Project No:</small>	
Riverside Quarter		H7358	
<small>Phase 2G</small>		<small>Dwg No:</small>	
Aberdeen			
<small>Rev:</small>		<small>Rev:</small>	
<small>Drawn:</small>		<small>Drawn By:</small>	<small>Date:</small>
Plot 65 - West Facing Balcony		LA	10.11.25
<small>Block 22 - First Floor</small>		<small>Scale:</small>	<small>Noted @ A3</small>



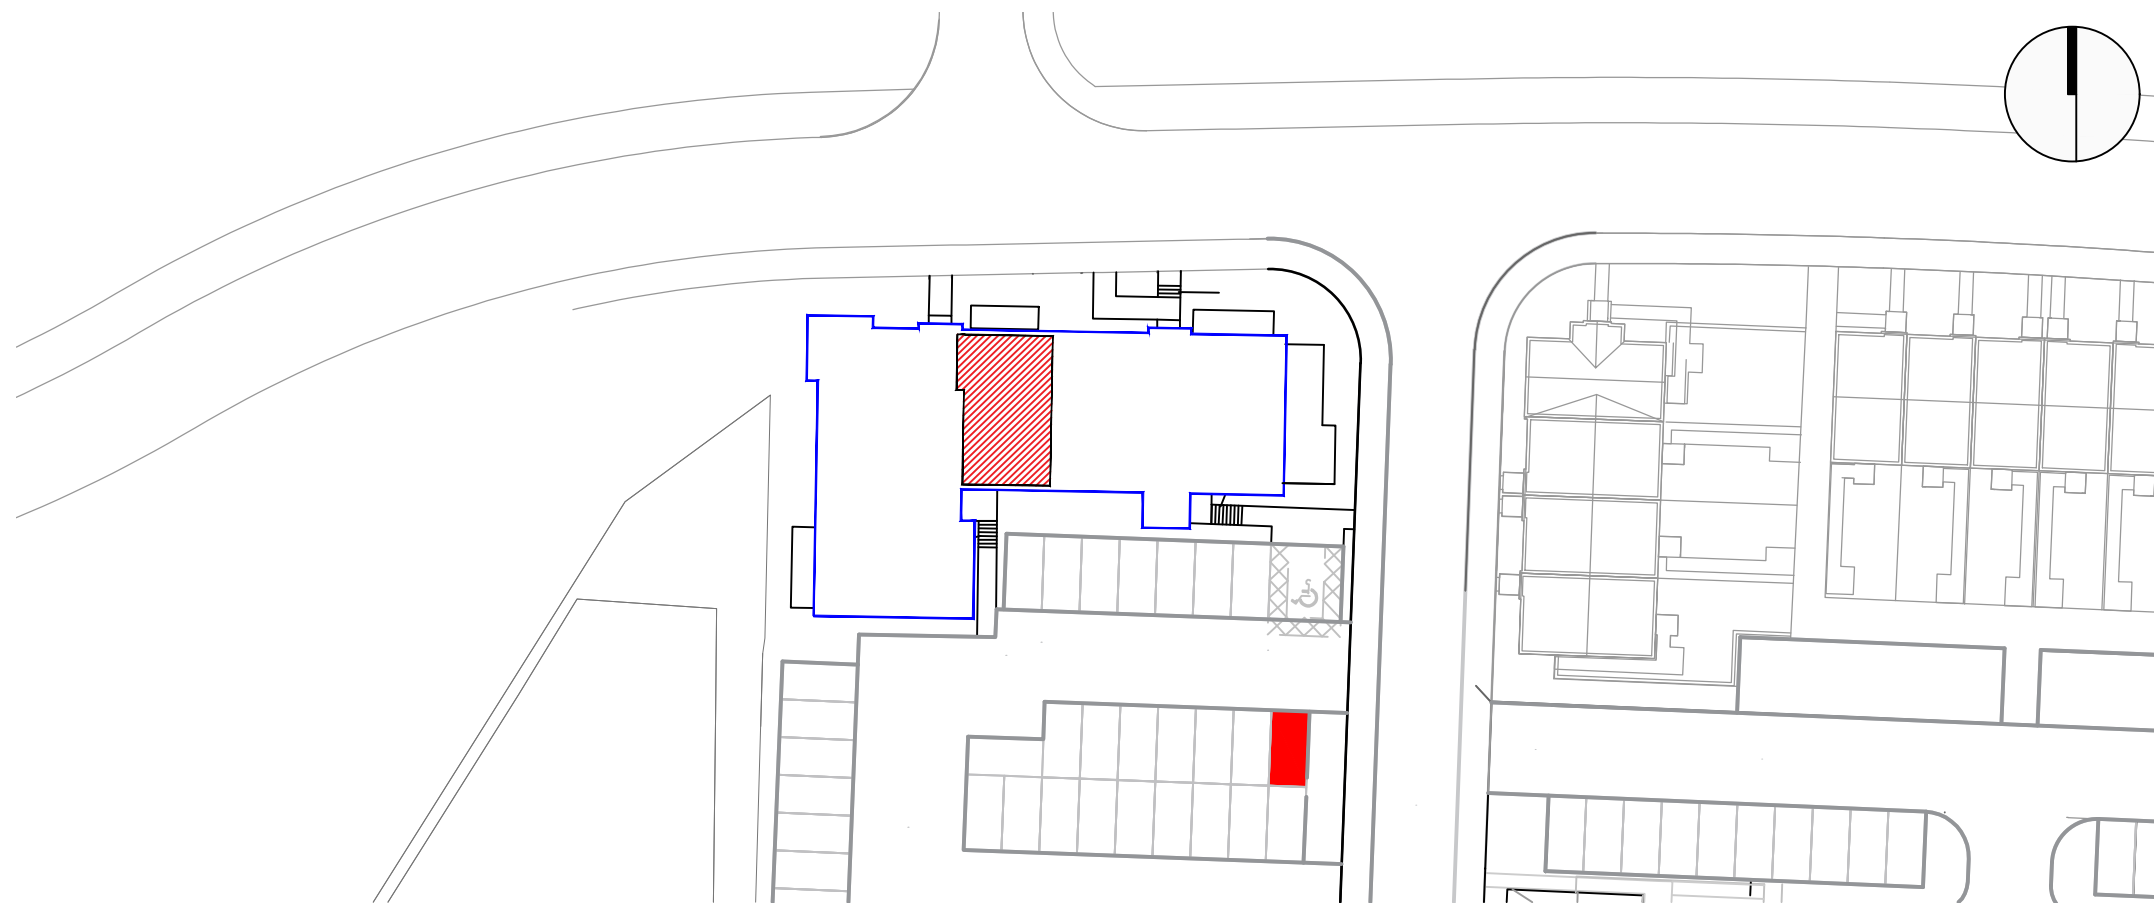

PLOT BOUNDARY

SCALE 1:500

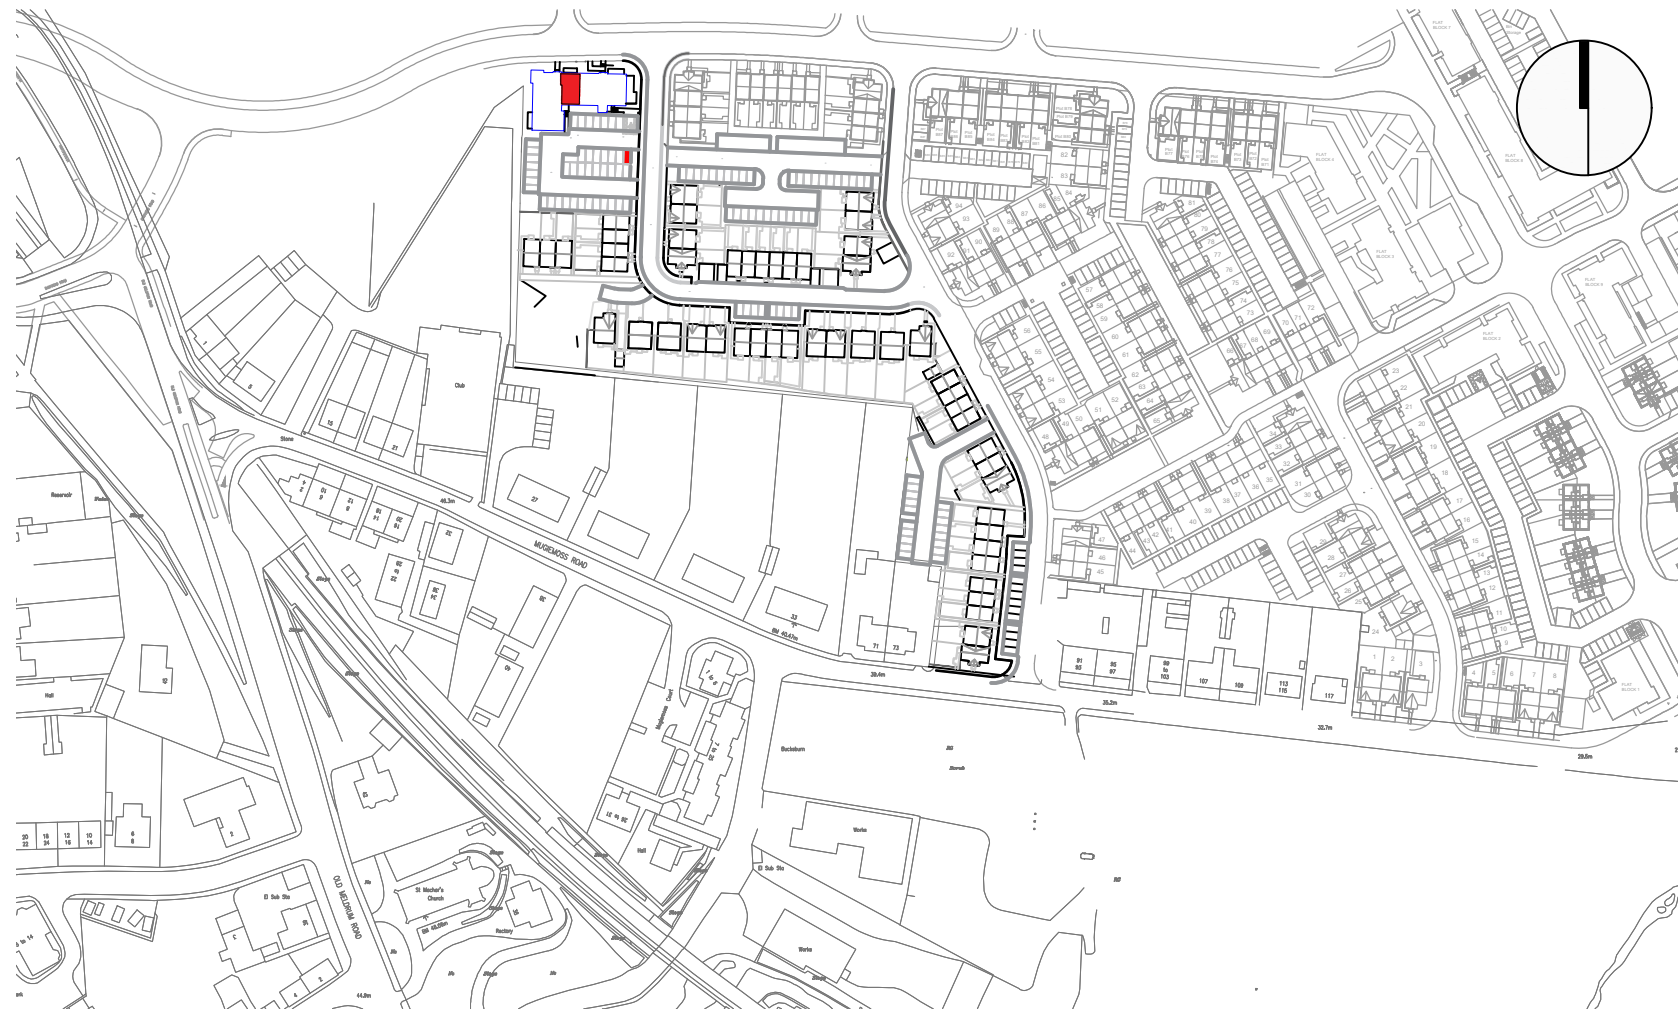


LOCATION PLAN

SCALE 1:2500

-  BLOCK BOUNDARY
-  PLOT INTERNAL
-  PARKING SPACE


Rev.	Date	Details	Drawn
Issued for:			
LEGAL FEU PLAN			
Project:		Project No:	
Riverside Quarter		H7358	
Phase 2G		Dwg No:	
Aberdeen			
		Rev:	
Drawing:		Drawn By:	Date:
Plot 66 - North Facing Balcony		LA	10.11.25
Block 22 - Second Floor		Scale:	
		Noted @ A3	



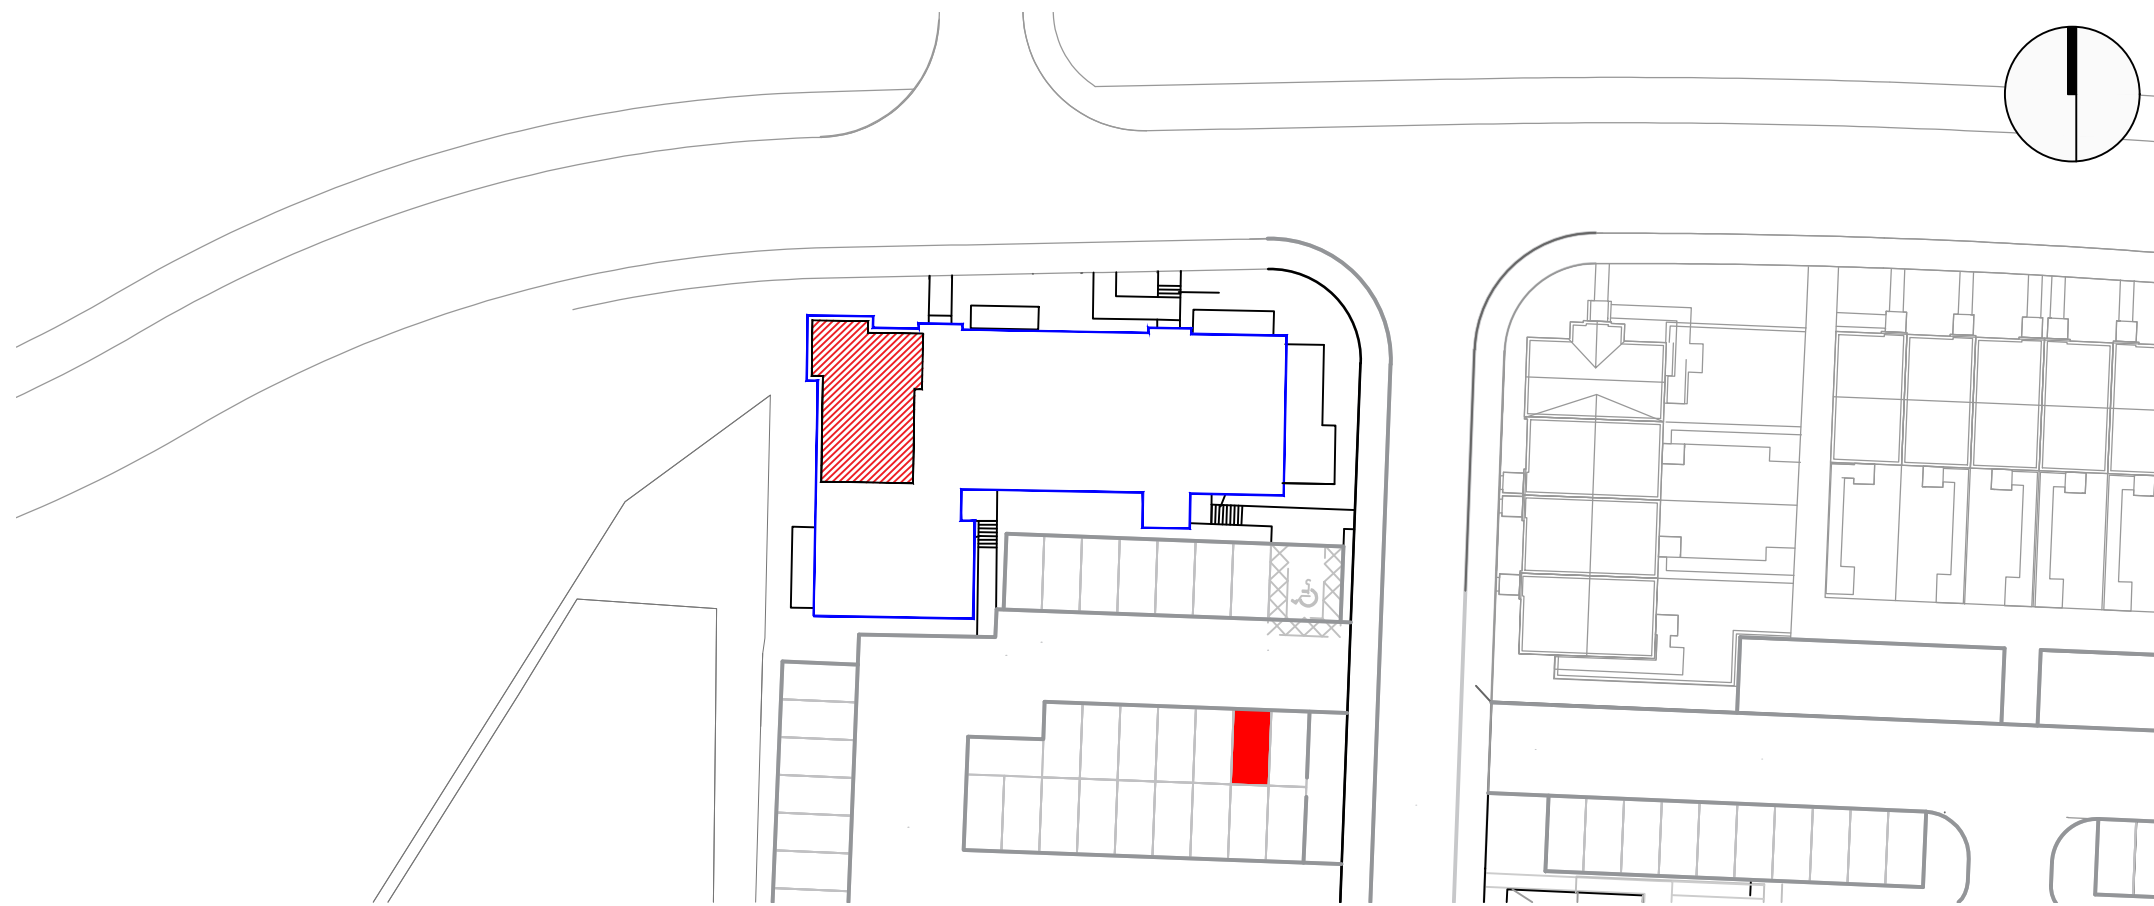

PLOT BOUNDARY

SCALE 1:500

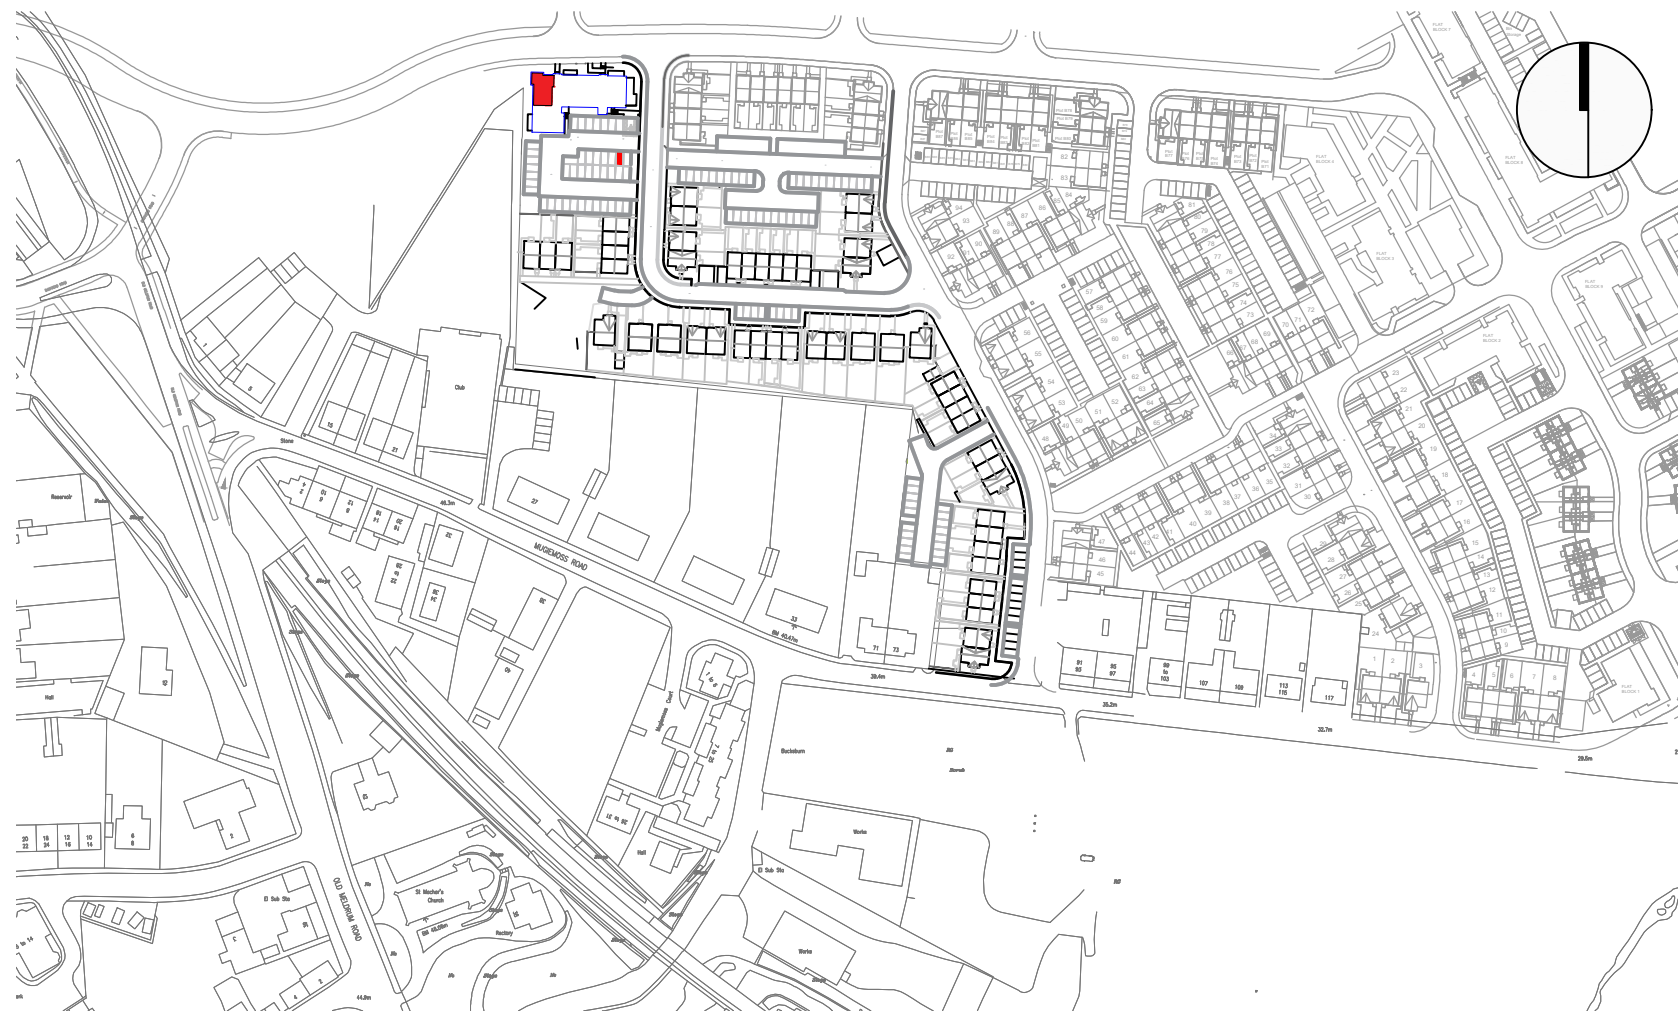


LOCATION PLAN

SCALE 1:2500

- BLOCK BOUNDARY
- PLOT INTERNAL
- PARKING SPACE


<small>Rev.</small>	<small>Date</small>	<small>Details</small>	<small>Drawn</small>
<small>Issued for:</small>			
LEGAL FEU PLAN			
<small>Project:</small>	<small>Project No:</small>		<small>Drawn</small>
Riverside Quarter	H7358		
<small>Phase 2G</small>	<small>Dwg No:</small>		
Aberdeen			
	<small>Rev:</small>		
<small>Drawing:</small>	<small>Drawn By:</small>	<small>Date:</small>	
Plot 67	LA	10.11.25	
<small>Block 22 - Second Floor</small>	<small>Scale:</small>		
	Noted @ A3		



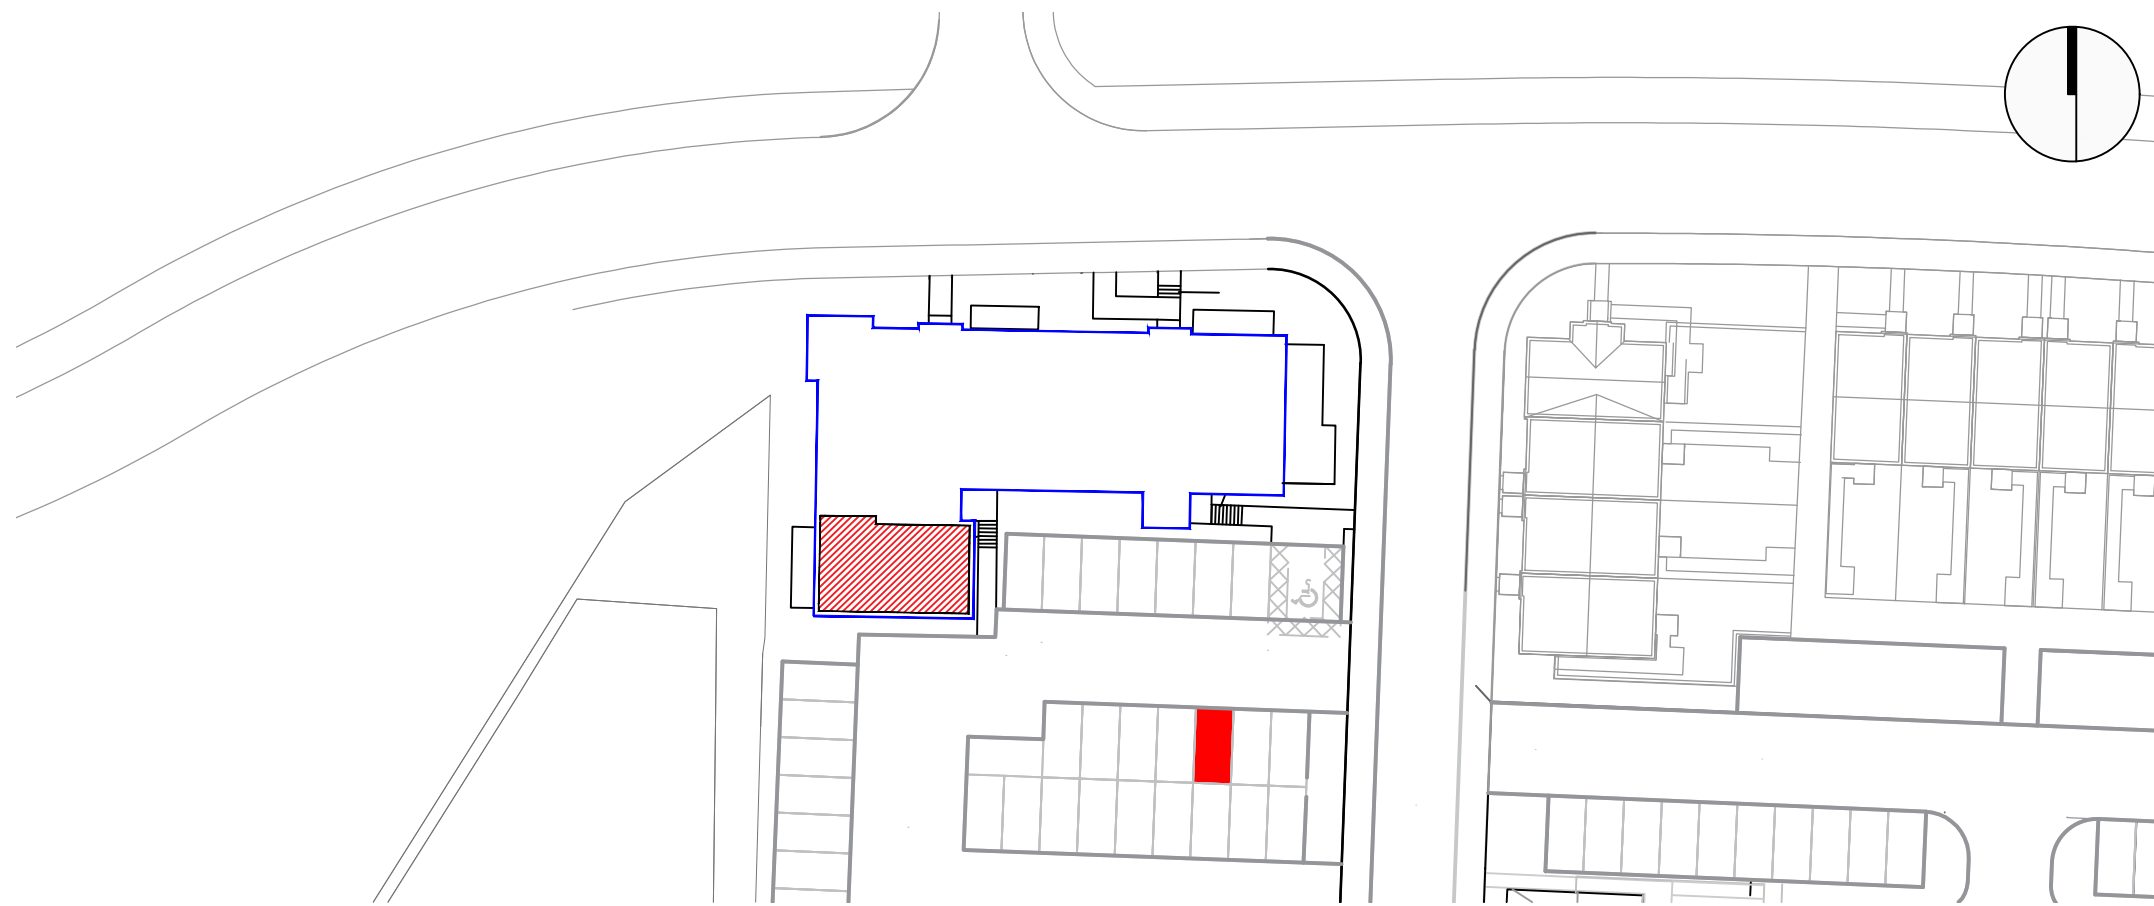

PLOT BOUNDARY

SCALE 1:500

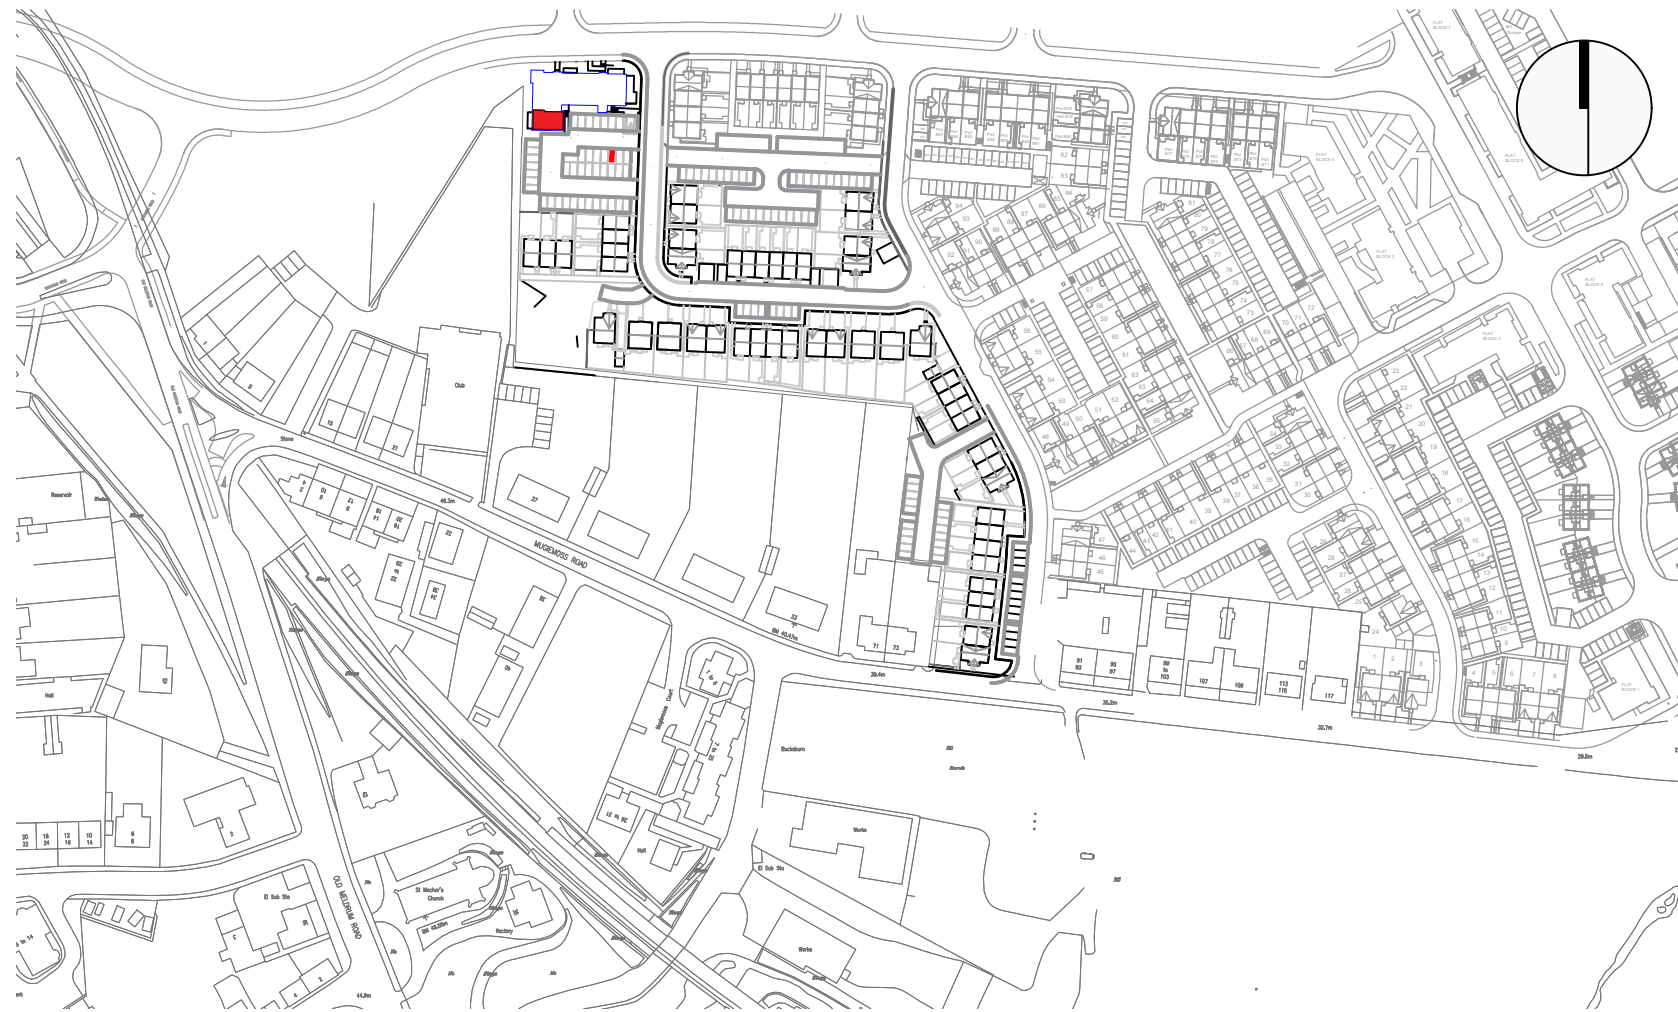


LOCATION PLAN

SCALE 1:2500

-  BLOCK BOUNDARY
-  PLOT INTERNAL
-  PARKING SPACE


Rev:	Date:	Details:	Drawn:
Issued for:			
LEGAL FEU PLAN			
Project:		Project No:	
Riverside Quarter		H7358	
Phase 2G		Dwg No:	
Aberdeen			
		Rev:	
Drawing:		Drawn By:	Date:
Plot 68 - West Facing Balcony		LA	10.11.25
Block 22 - Second Floor		Scale:	Noted @ A3



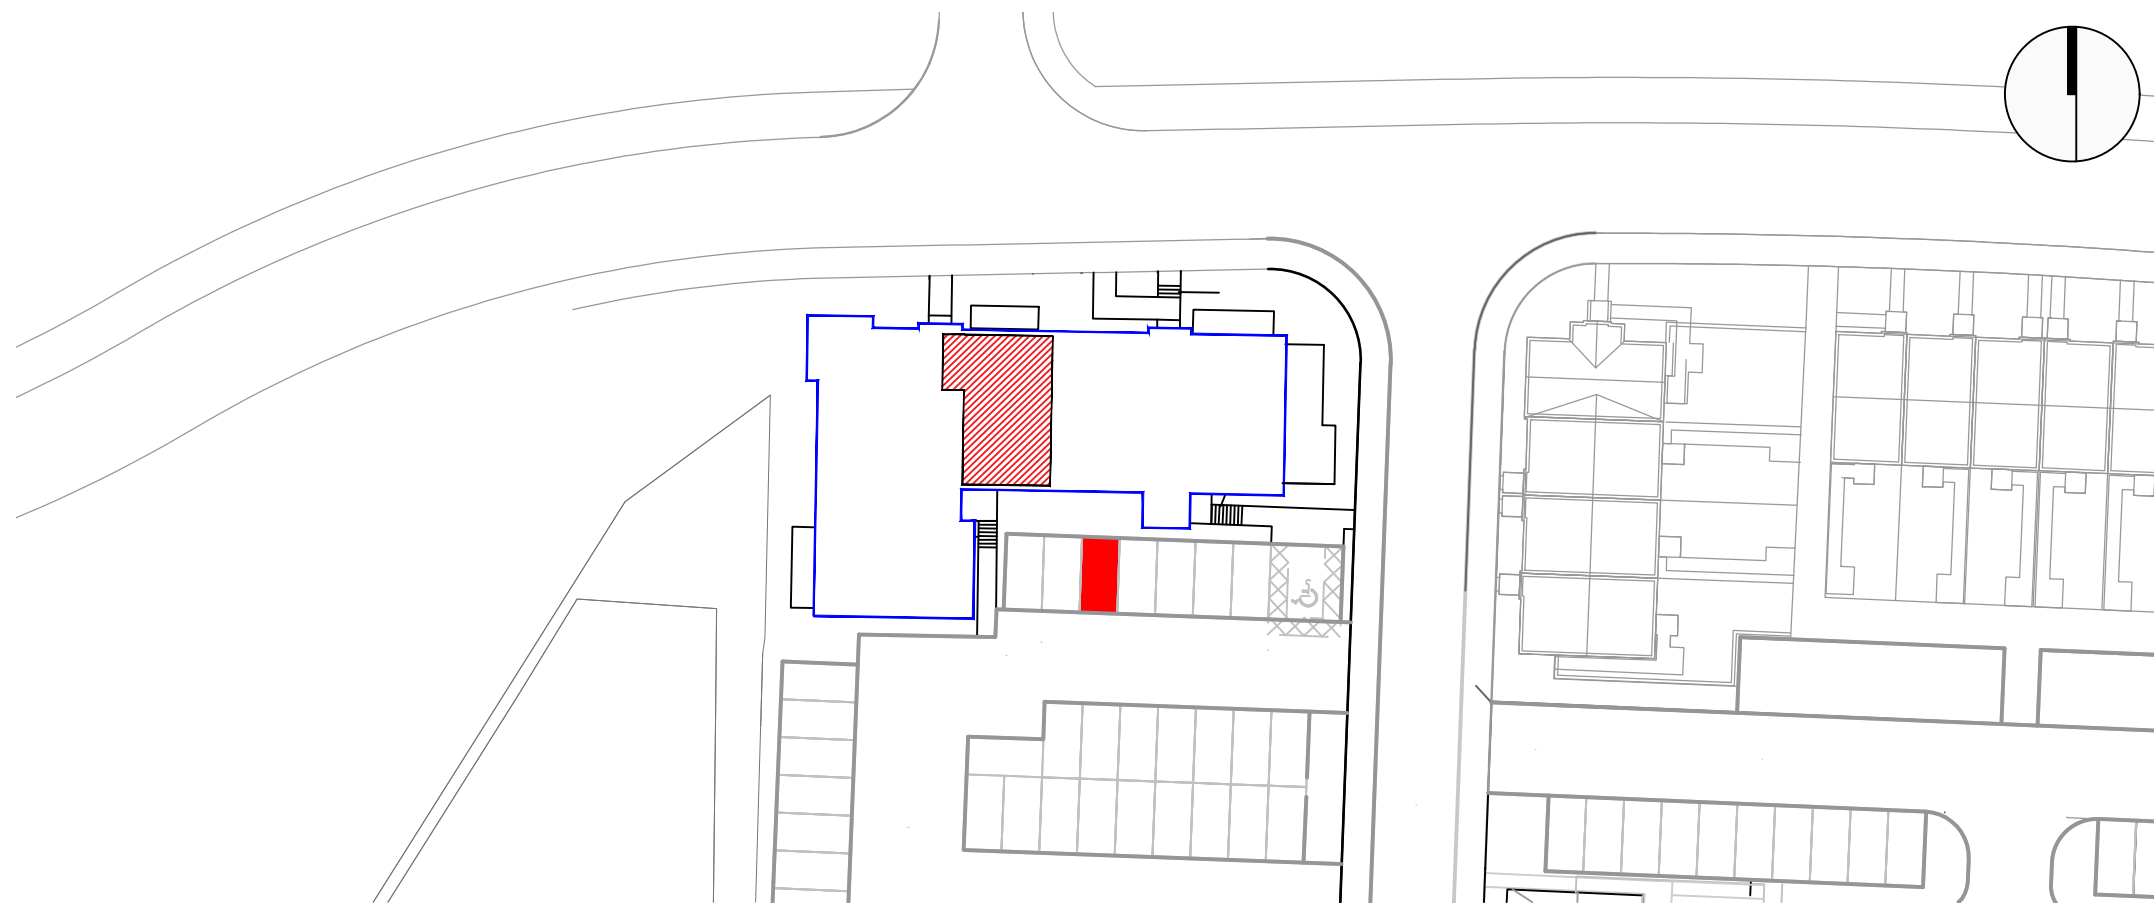

PLOT BOUNDARY

SCALE 1:500

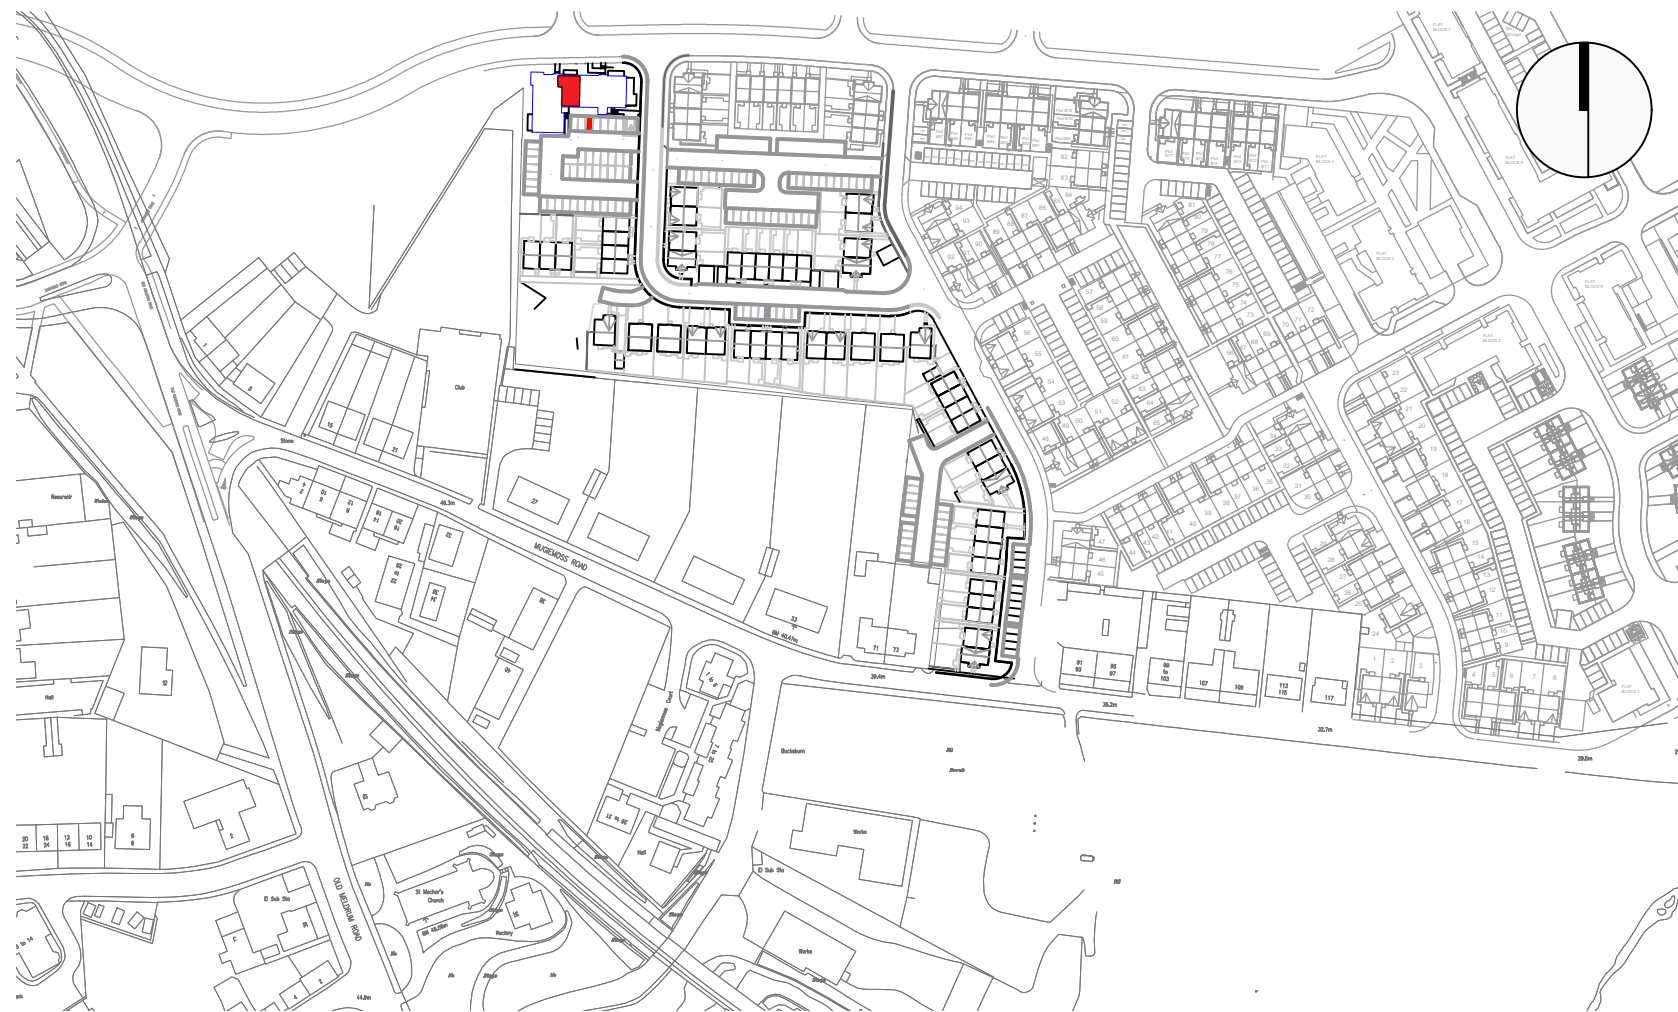


LOCATION PLAN

SCALE 1:2500

-  BLOCK BOUNDARY
-  PLOT INTERNAL
-  PARKING SPACE


Rev:	Date:	Details:	Drawn:
Issued for:			
LEGAL FEU PLAN			
Project:	Project No:		
Riverside Quarter	H7358		
Phase 2G	Dwg No:		
Aberdeen	Rev:		
Drawing:	Drawn By:	Date:	
Plot 69 - North Facing Balcony	LA	10.11.25	
Block 22 - Third Floor	Scale:	Noted @ A3	



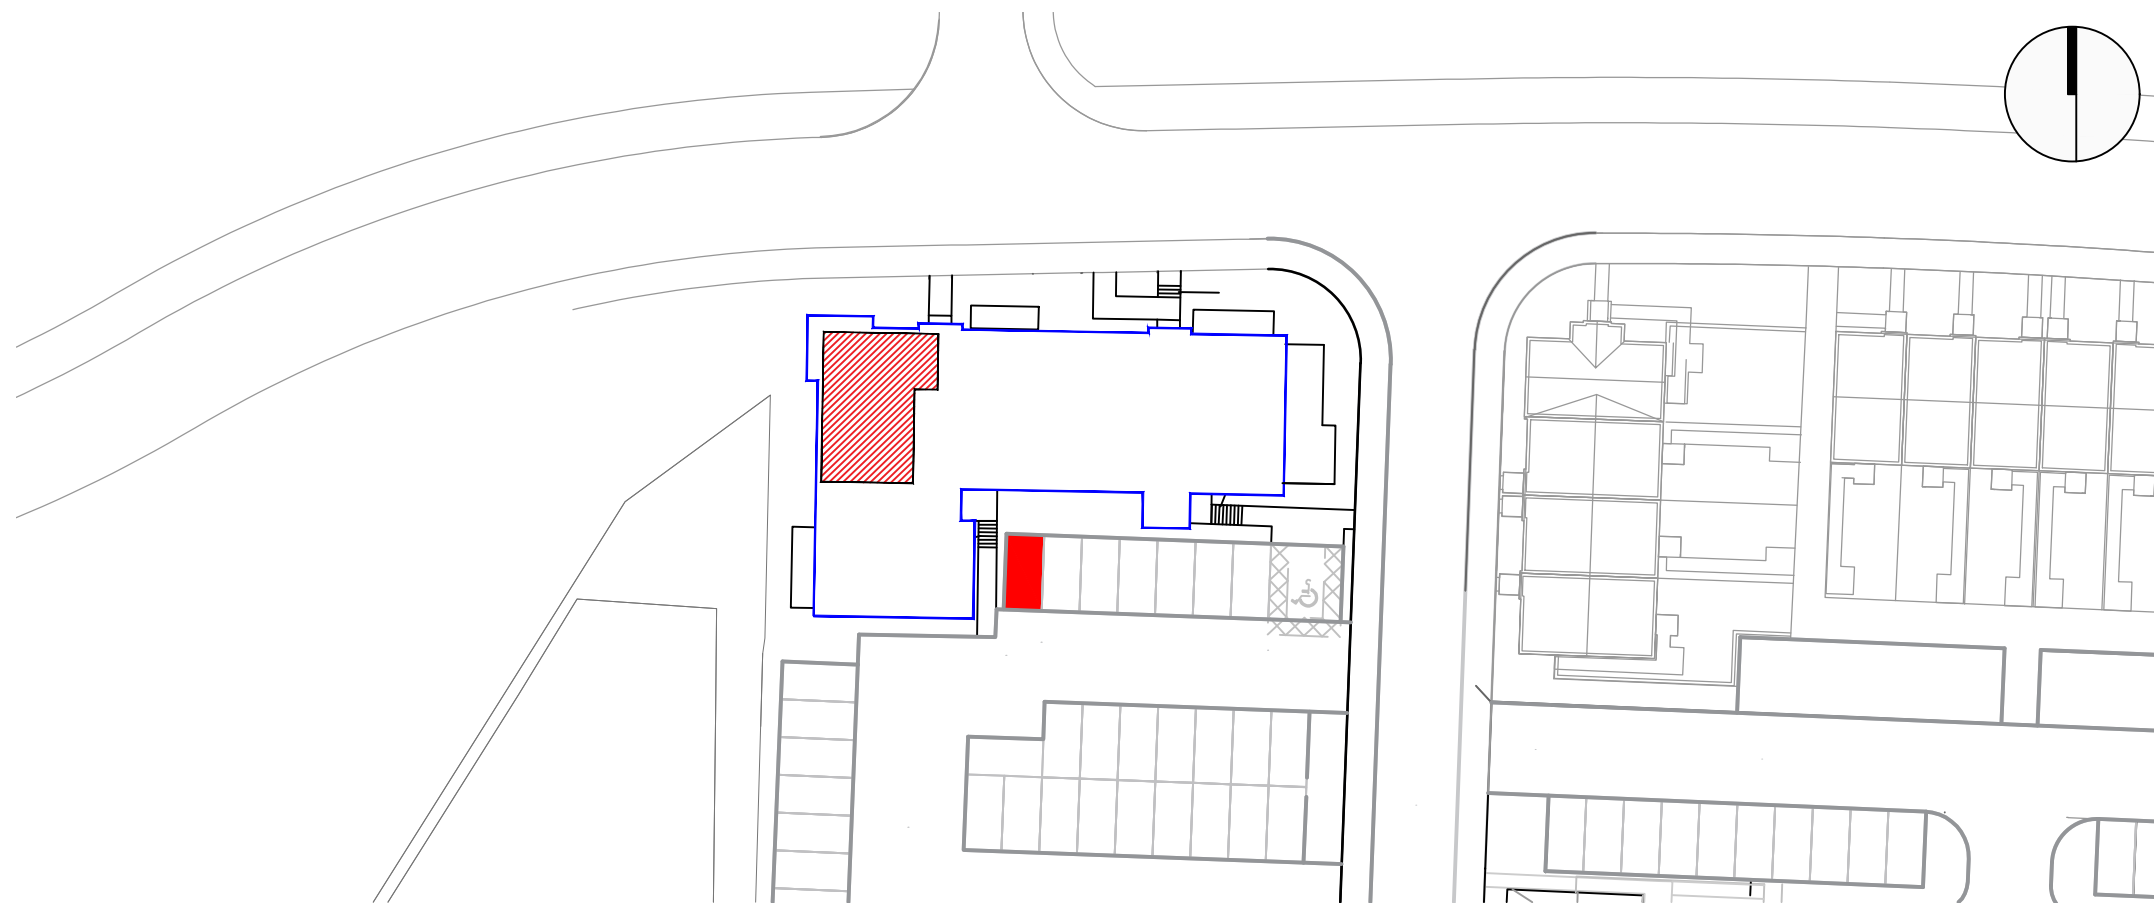

PLOT BOUNDARY

SCALE 1:500

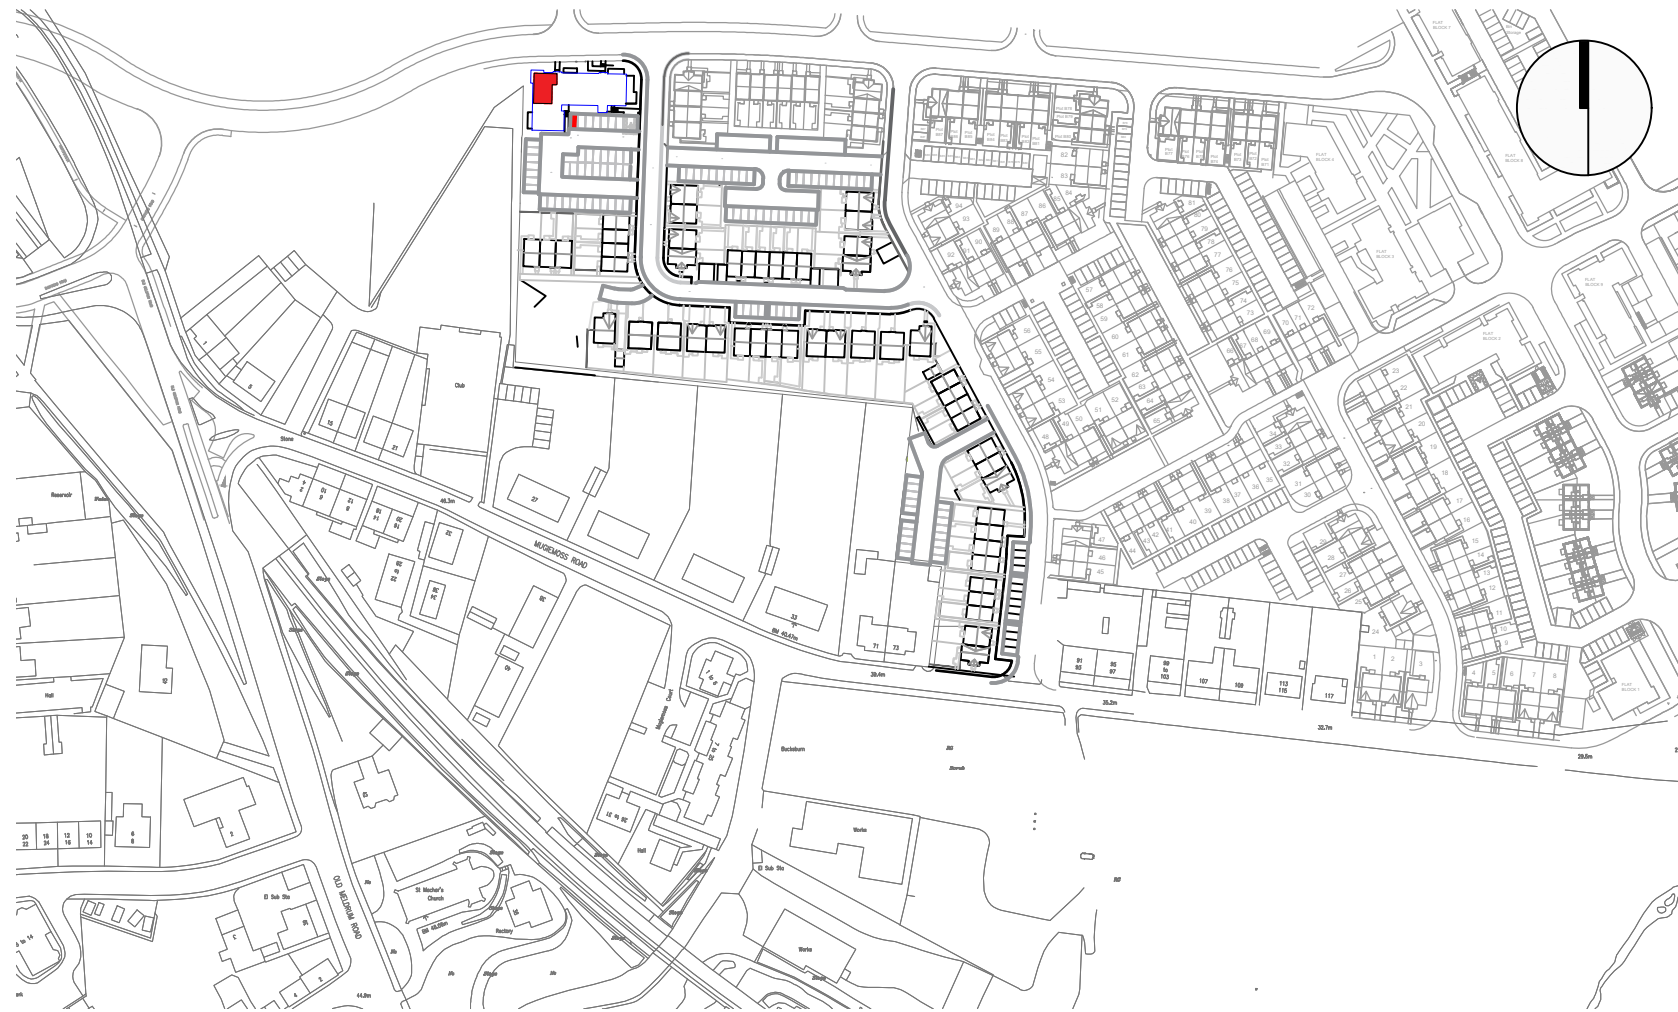


LOCATION PLAN

SCALE 1:2500

-  BLOCK BOUNDARY
-  PLOT INTERNAL
-  PARKING SPACE


Rev:	Date:	Details:	Drawn:
Issued for:			
LEGAL FEU PLAN			
Project:		Project No:	
Riverside Quarter		H7358	
Phase 2G		Dwg No:	
Aberdeen			
		Rev:	
Drawing:		Drawn By:	Date:
Plot 70		LA	10.11.25
Block 22 - Third Floor		Scale:	Noted @ A3



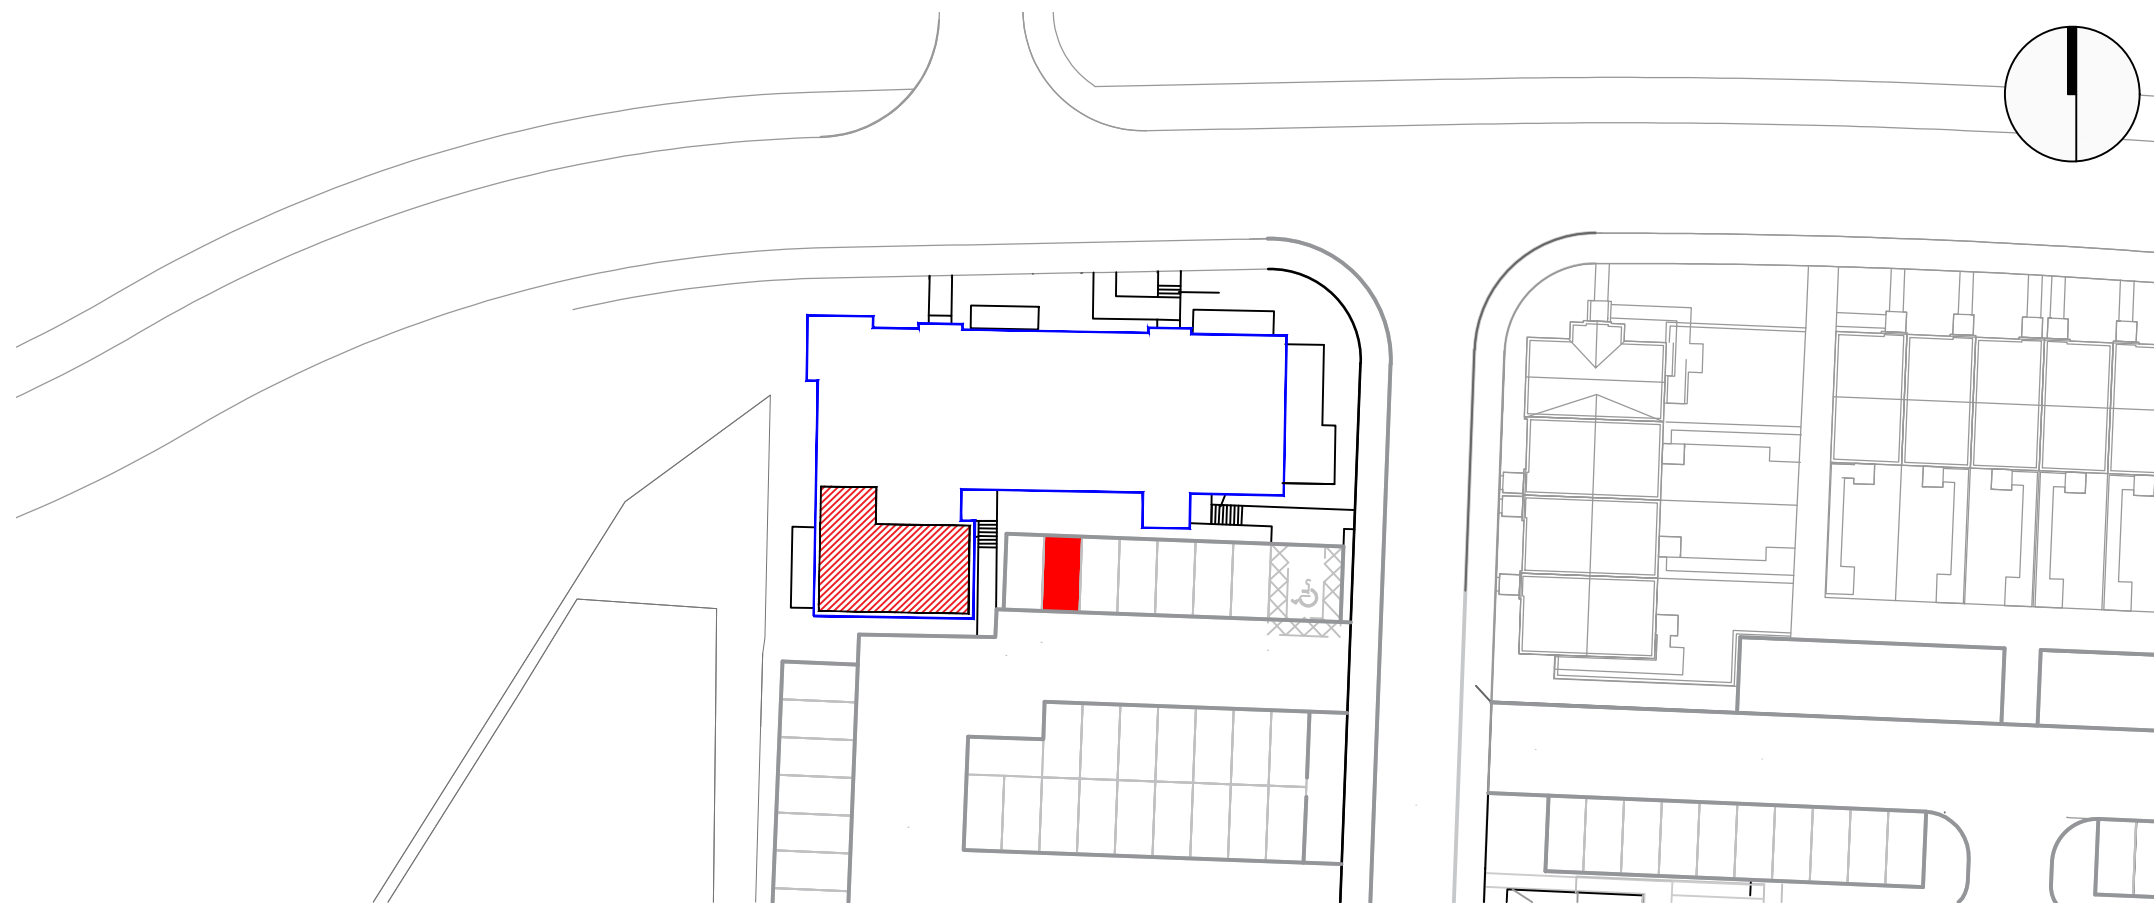

PLOT BOUNDARY

SCALE 1:500

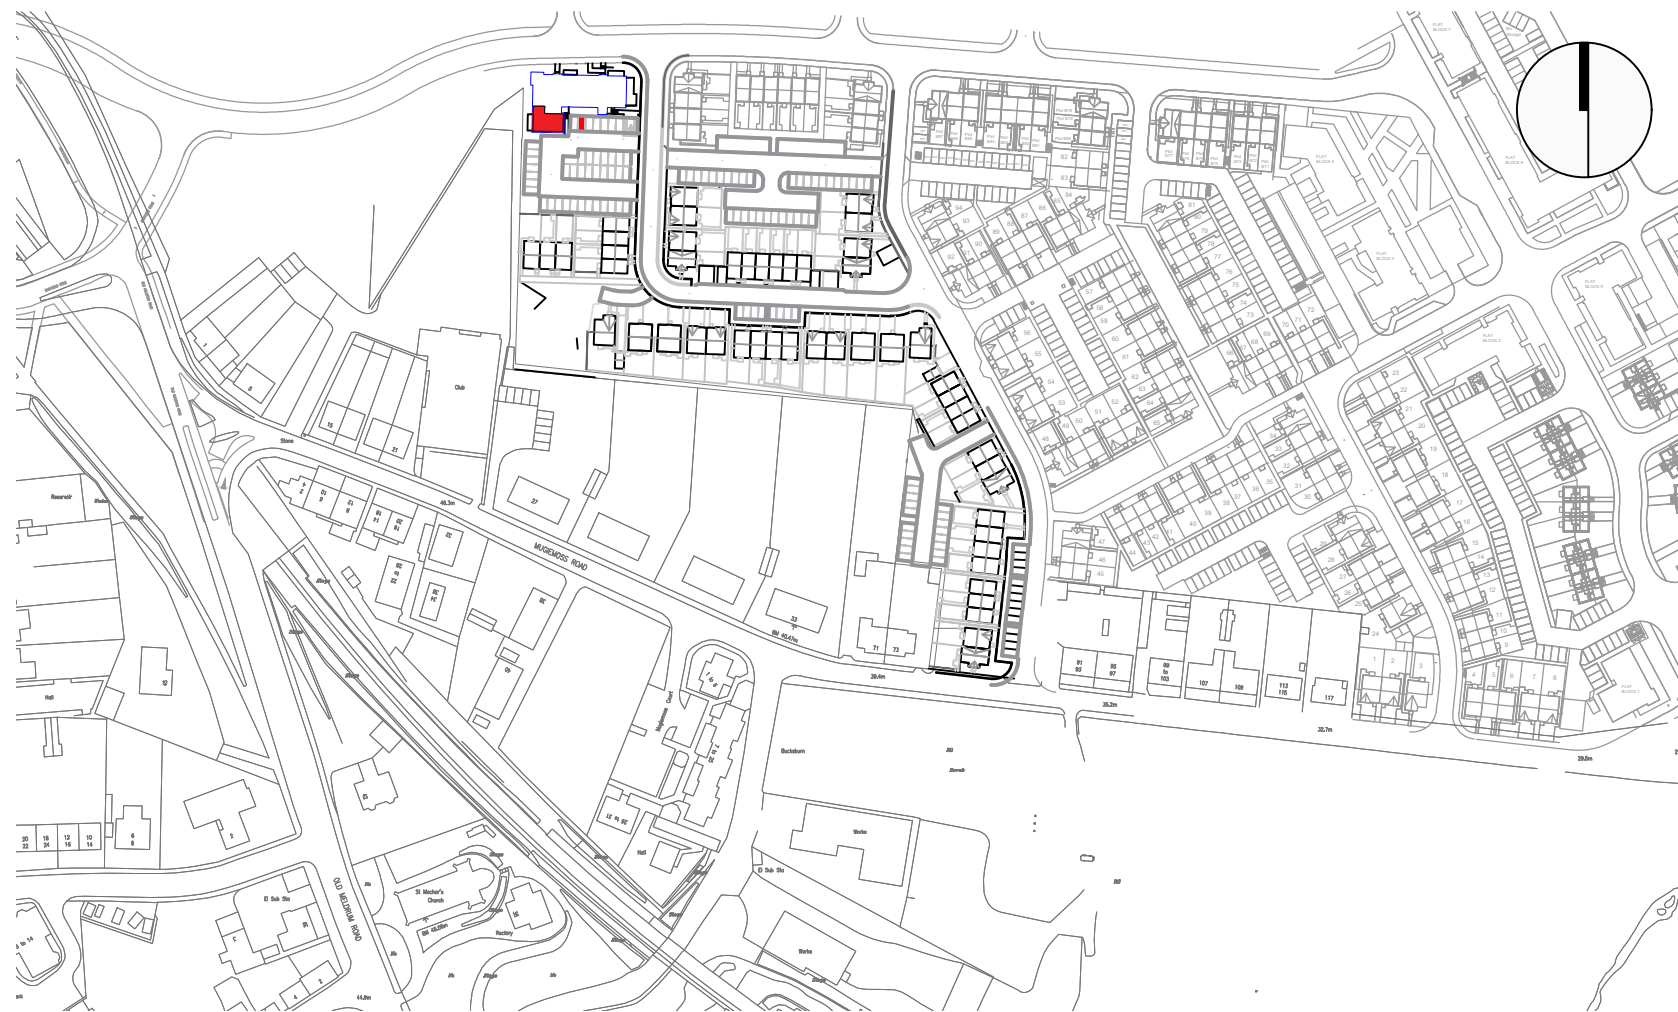

LOCATION PLAN

SCALE 1:2500

-  BLOCK BOUNDARY
-  PLOT INTERNAL
-  PARKING SPACE

Rev:	Date:	Details:	Drawn:
Issued for:			
LEGAL FEU PLAN			
Project:		Project No:	
Riverside Quarter		H7358	
Phase 2G		Dwg No:	
Aberdeen			
		Rev:	
Drawing:		Drawn By:	Date:
Plot 71 - West Facing Balcony		LA	10.11.25
Block 22 - Third Floor		Scale:	Noted @ A3

