


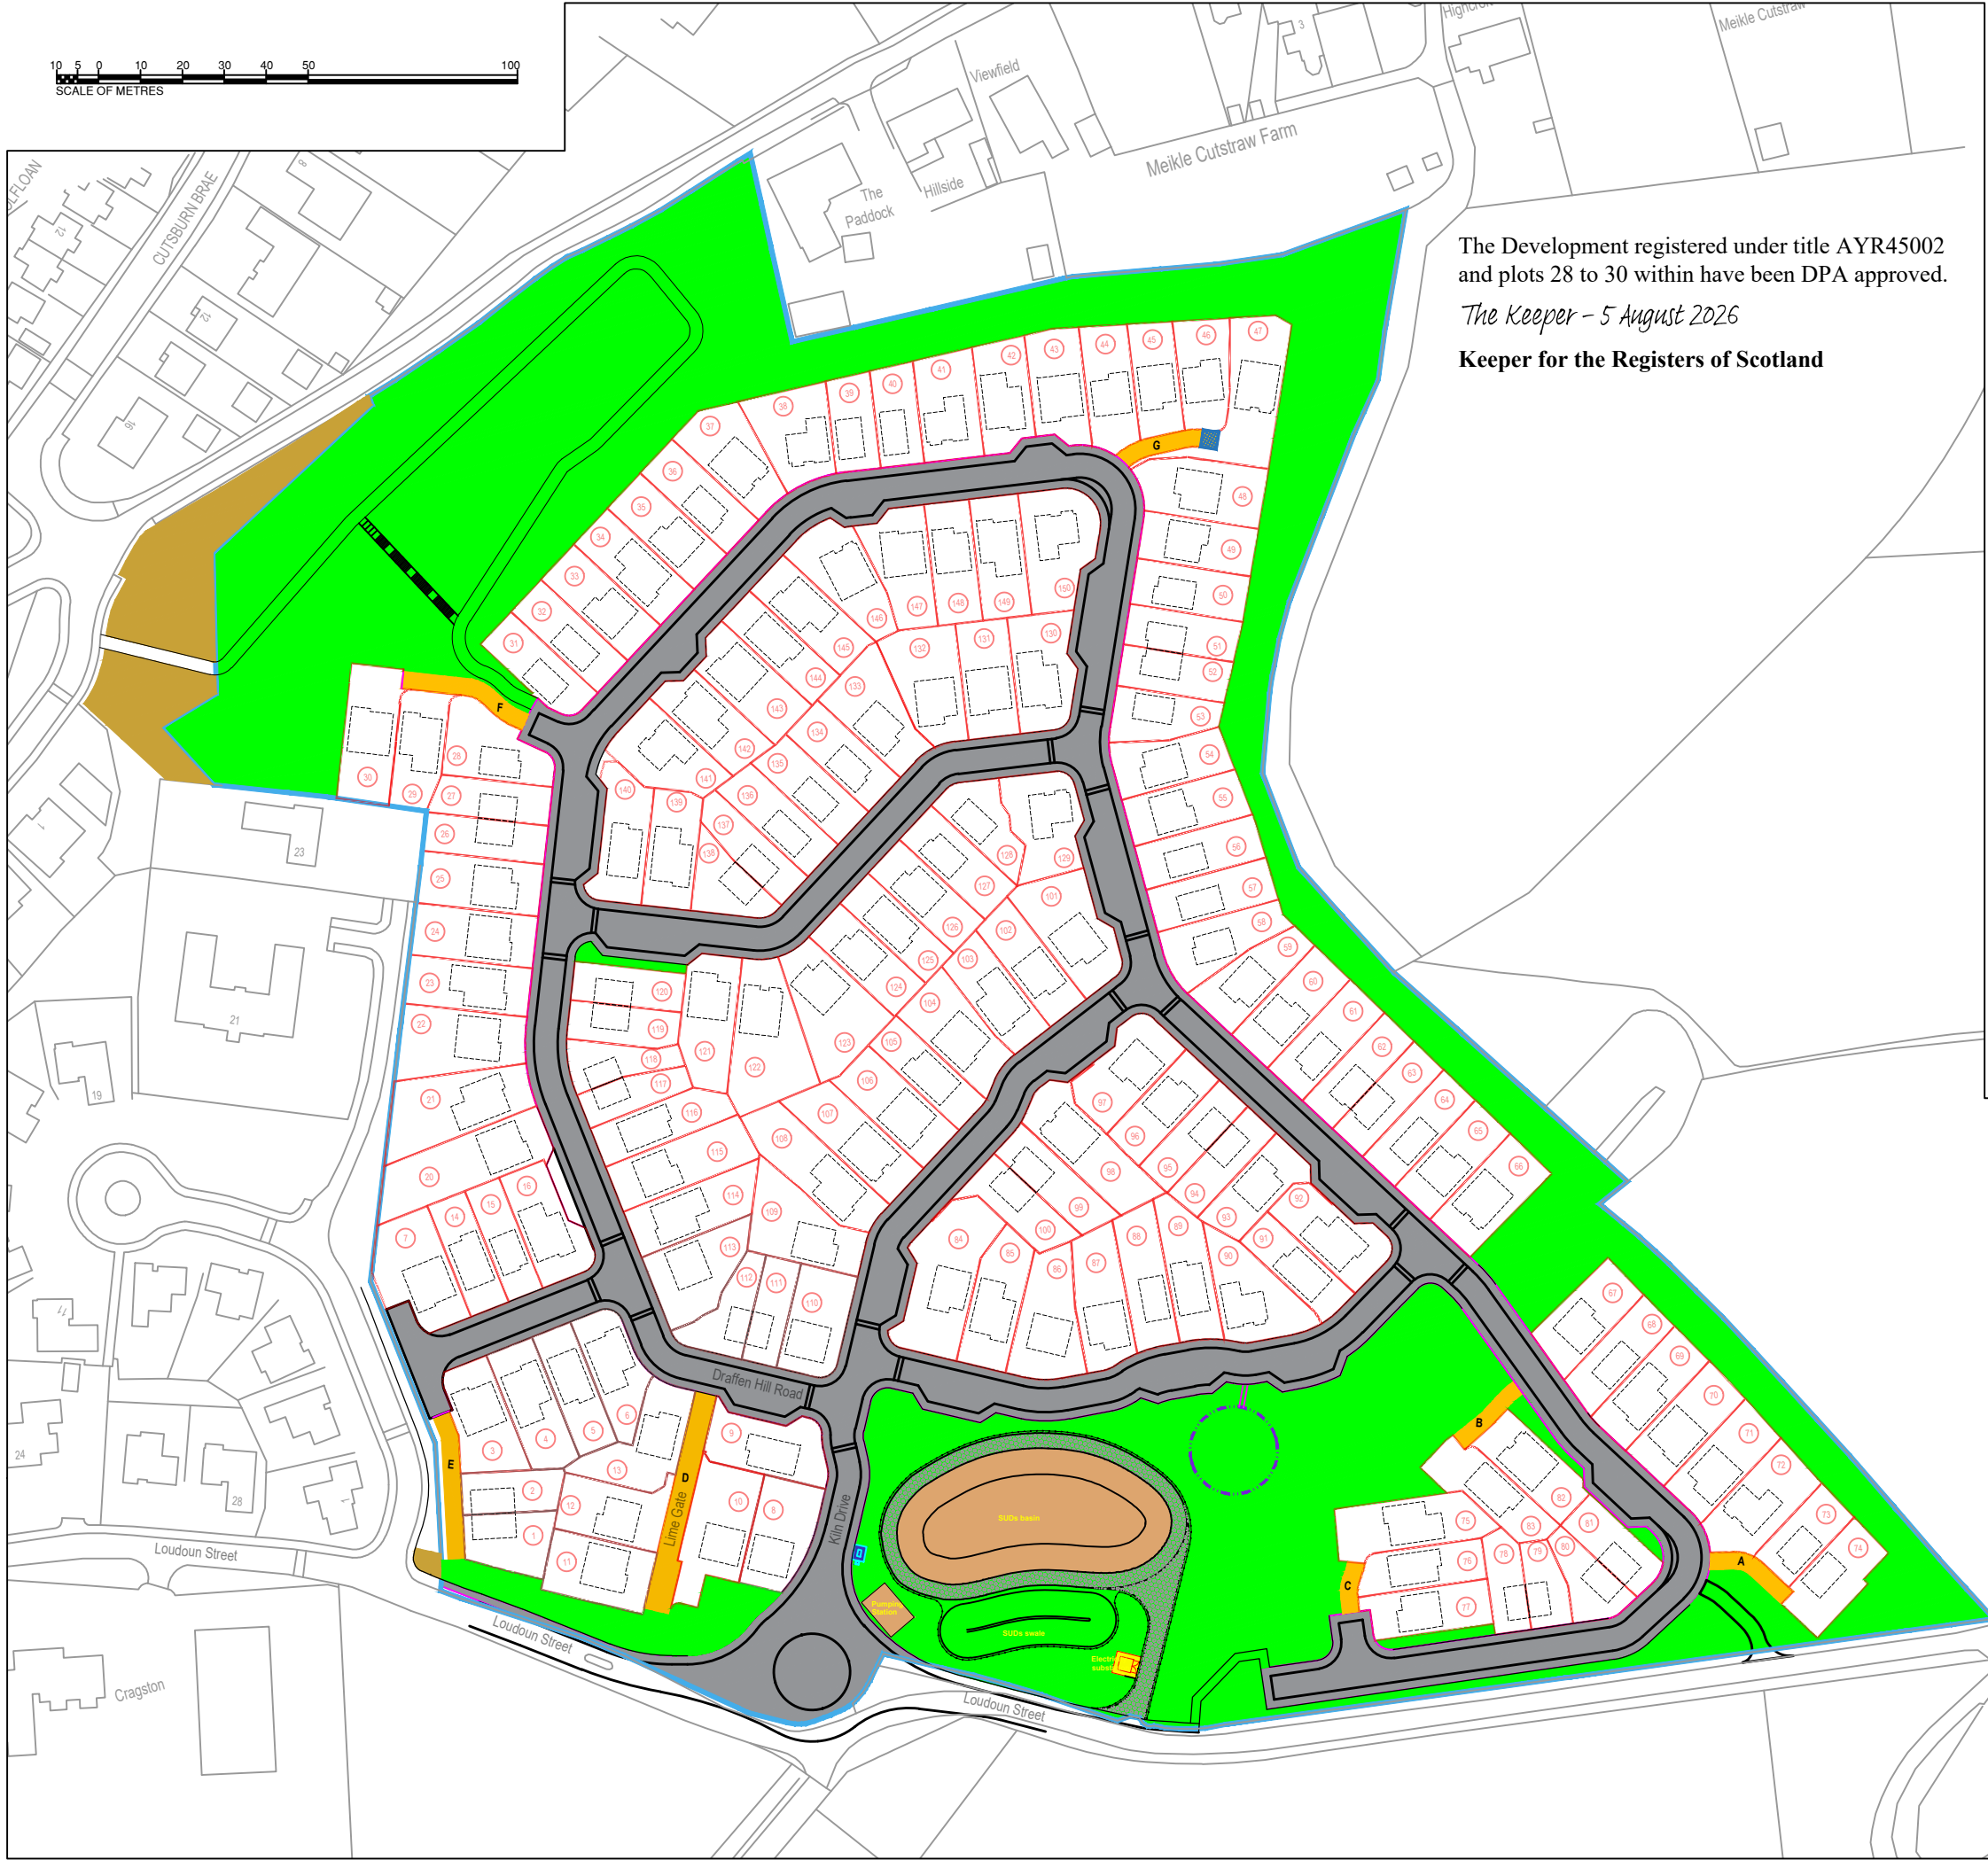

The Development registered under title AYR45002 and plots 28 to 30 within have been DPA approved.

The Keeper - 5 August 2026

Keeper for the Registers of Scotland

SHARED DRIVES RELEVANT PLOTS

- A Plots 73, 74
- B Plots 82, 83
- C Plots 75, 76
- D Plots 10, 11, 12, 13
- E Plots 1, 2
- F Plots 28, 29, 30
- G Plots 45, 46, 47

	PLOT BOUNDARY
	SOFT & HARD LANDSCAPING AND POS INCLUDING REMOTE WALLS / FENCES / GATES / AND PLAY EQUIPMENT TO BE MAINTAINED BY THE FACTOR ON BEHALF OF THE CLIENT'S
	FOOTPATH AND ROAD CONSTRUCTION ADOPTED AND MAINTAINED BY LOCAL AUTHORITY
	GRASS VERGE/ SWALES/ BIO-RETENTION AREAS ADOPTED BY THE COUNCIL BUT SURFACE AREAS MAINTAINED BY THE FACTOR ON BEHALF OF THE CLIENT'S
	SUDS (SUSTAINABLE URBAN DRAINAGE SYSTEM) AREA TO BE LEGALLY TRANSFERRED TO AND ADOPTED BY SCOTTISH WATER, AREA TO BE MAINTAINED BY FACTOR ON BEHALF OF CLIENTS UNTIL FORMAL ADOPTION AND MAINTENANCE TRANSFERRED TO SCOTTISH WATER
	ADOPTABLE SUB STATION
	GRAIN CONNECT AND HYPEROPTIC DP1 CABINETS
	PLOT NUMBERS

AVANT
homes

Avant Homes
Argyll Court,
The Castle Business Park,
Stirling, FK9 4TT
Tel: 01786 477777
Fax: 01786 477666
www.avanthomes.co.uk

S:\PROJECT\700-7050 - Draffen Park, Stewarton\02 Architects\09 Architectural Legal Plans\DPAs\Stewarton

DATE: 29/03/2021	SCALE: NTS @ A3	DRAWN BY: LGD
---------------------	--------------------	------------------

DWG TITLE:
INTERNAL DPA PLAN

PROJECT:
Loudoun Street
Stewarton

DWG No. DS/DPA/01	Rev. 1
----------------------	-----------