


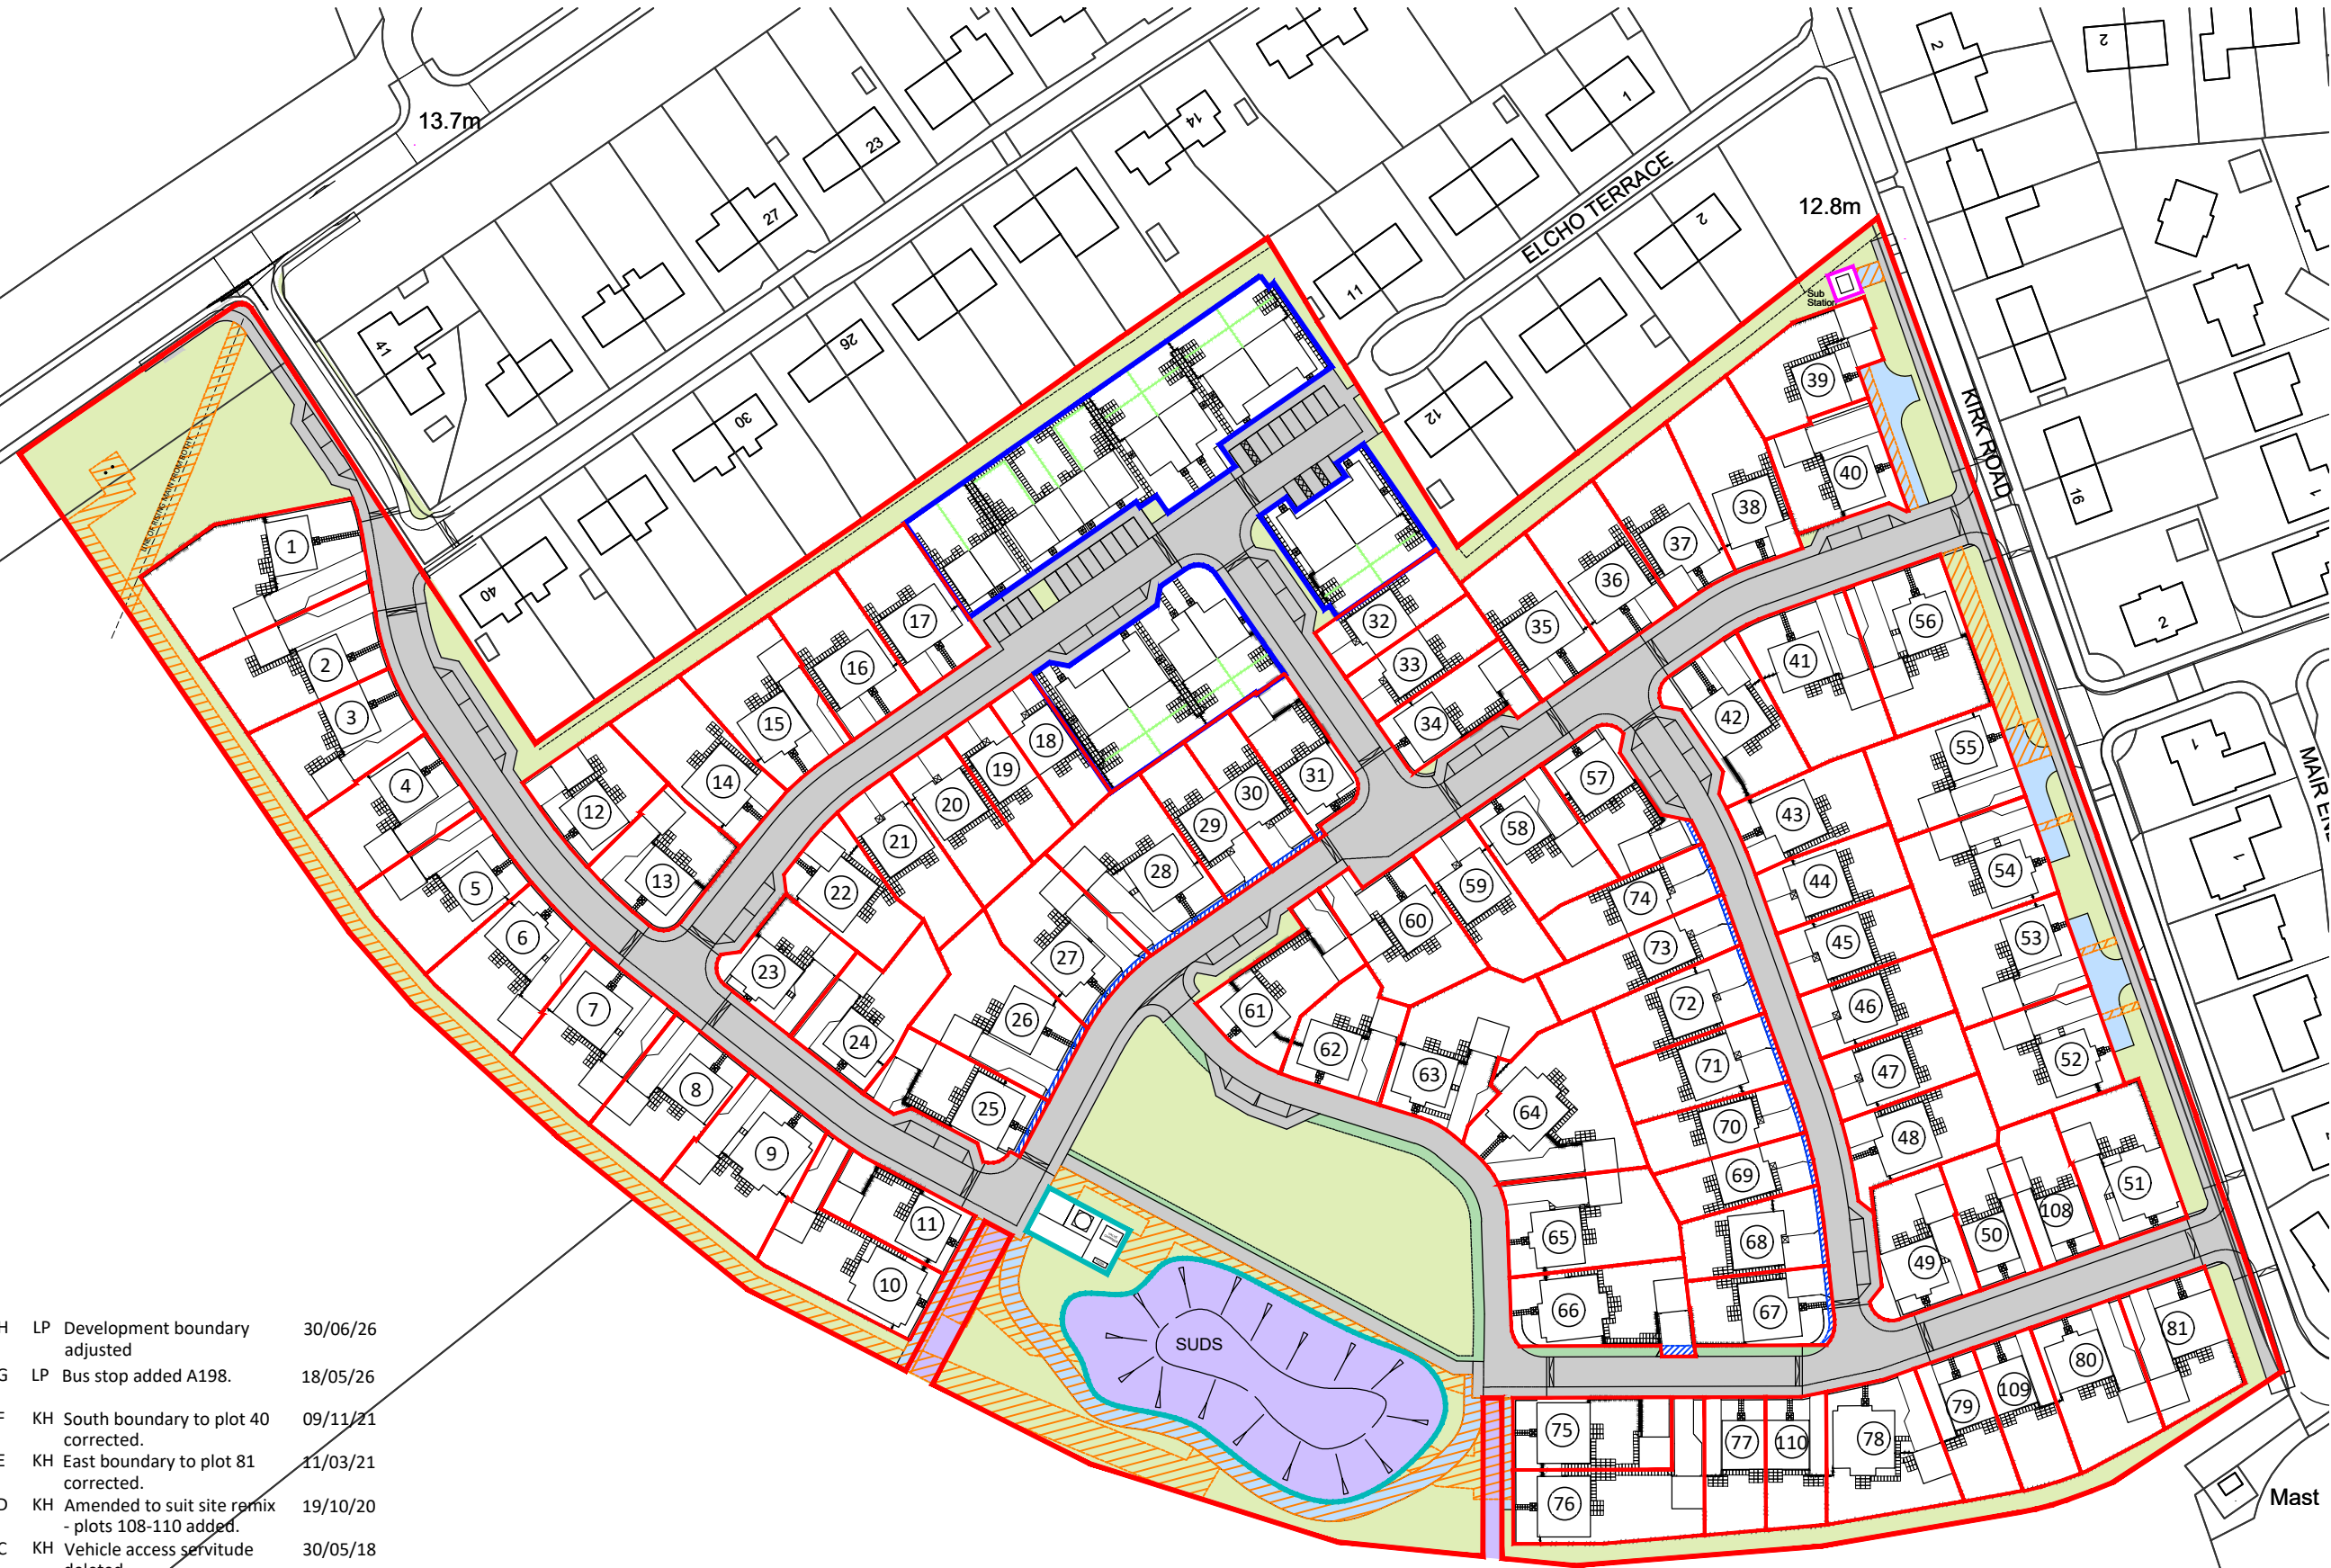

H	LP	Development boundary adjusted	30/06/26
G	LP	Bus stop added A198.	18/05/26
F	KH	South boundary to plot 40 corrected.	09/11/21
E	KH	East boundary to plot 81 corrected.	11/03/21
D	KH	Amended to suit site remix - plots 108-110 added.	19/10/20
C	KH	Vehicle access servitude deleted.	30/05/18
B	KH	Updated to show 6x6m servitude at HV poles (at site entrance) and vehicle access servitude.	17/05/18
A	KH	Site boundary amended as OS plan. Pumping station and substation boundaries updated. Line of rising main from Bothy updated. Scale corrected to 1:1250.	24/04/18
Rev	By	Details	Date

The Development registered under title ELN22616 and ELN22617 has been DPA approved.

The Keeper - 22 September 2026

The Keeper for the Registers of Scotland

Project	Kirk Road, Aberlady	Drawing No.	1626(LG)001	Rev	H
Drawing	Development Plan Approval and Deed of Conditions Plan	Status	INFORMATION		
Scale	1:1250 @ A3	Drawn	KH	Date	14/03/18