




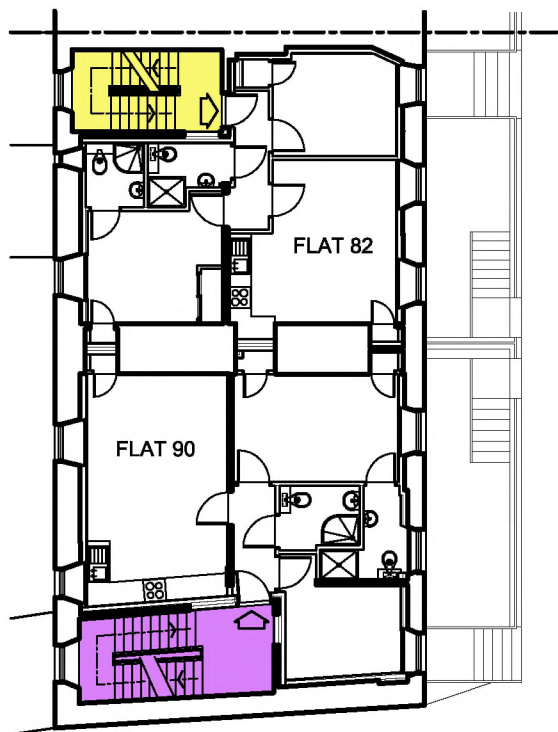



FIRST FLOOR PLAN 1:200 @ A3

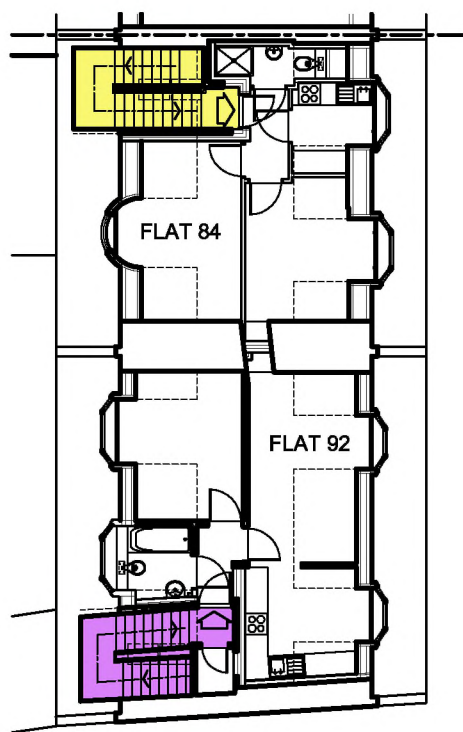

SECOND FLOOR PLAN 1:200 @ A3

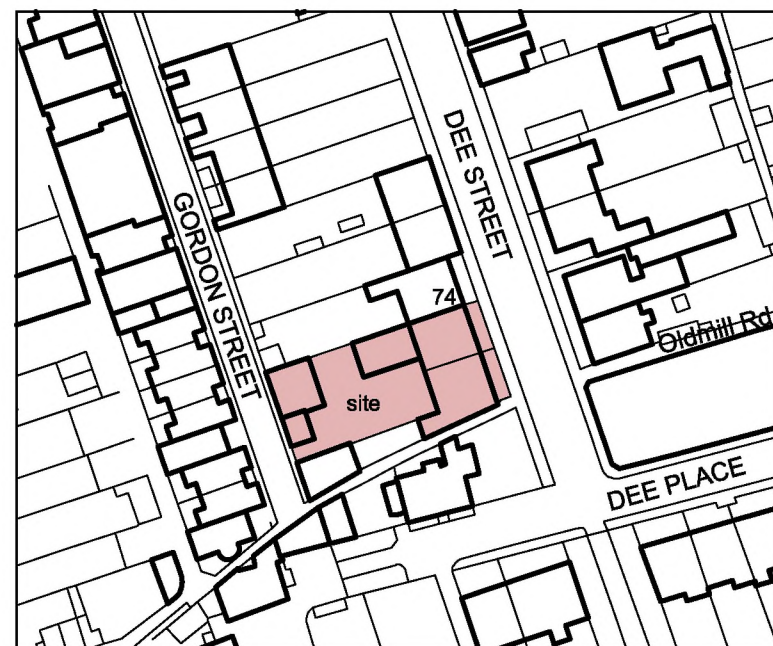

Location Plan 1:1250

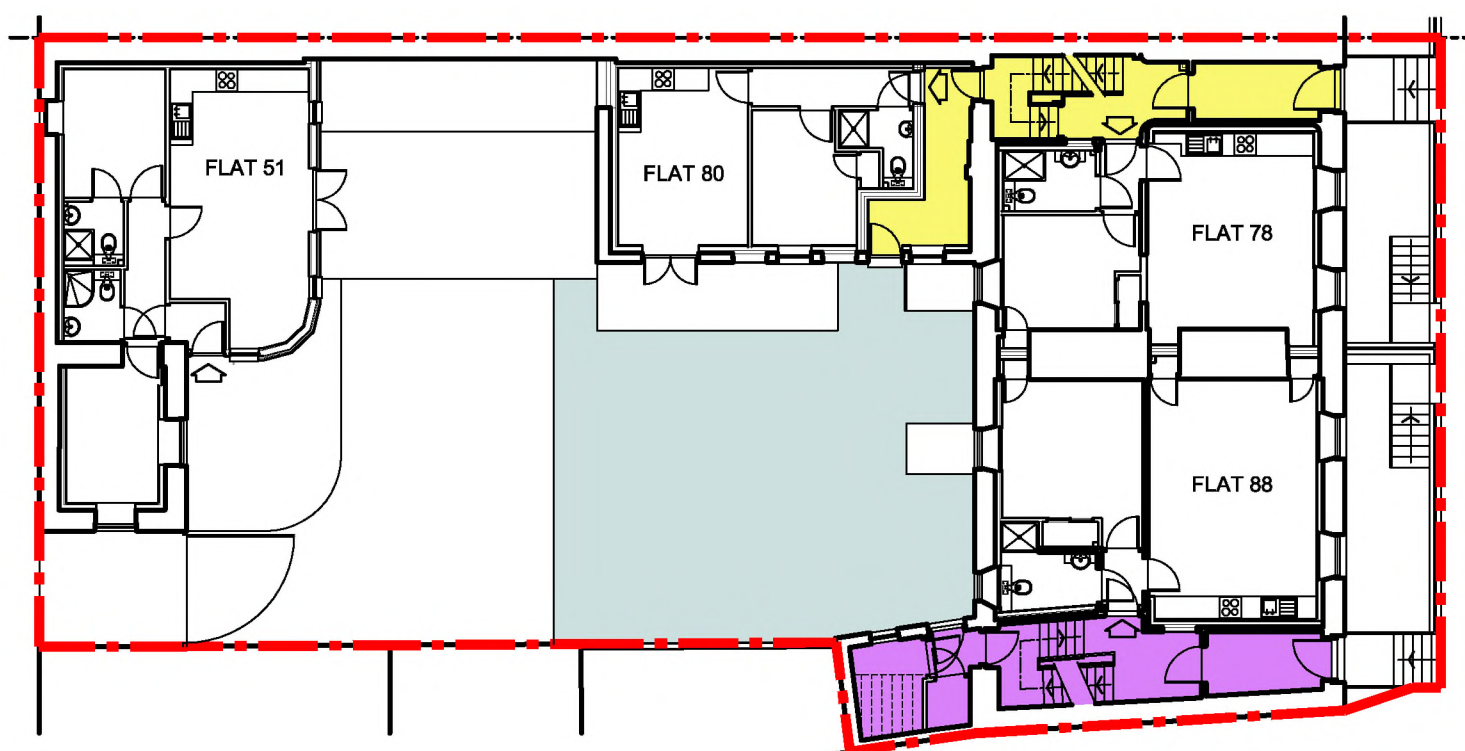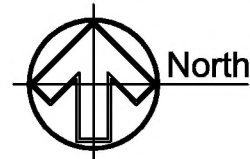

GROUND FLOOR PLAN 1:200 @ A3

The Development registered under Title ABN73284 and plots 76, 78, 80, 82, 84, 86, 88, 90 and 92 within the unique DPA identifiers ABN73284-LOW GRD FLR, ABN73284-GRD FLR, ABN74384-1ST FLR and ABN73284-2ND FLR have been DPA approved by:

D. McIntyre - 15th August 2018

Danielle McIntyre (DPA Officer)



LOWER GROUND FLOOR PLAN 1:200 @ A3




LEGEND:

- Areas of Mutual Ownership (shared by all flats)
- Areas of Mutual Ownership (shared by flats 76 - 84)
- Areas of Mutual Ownership (shared by flats 86 - 92)

- - - Denotes Site Extents

PLAN REFERRED TO PROPERTY,
DEE STREET / GORDON STREET
ABERDEEN

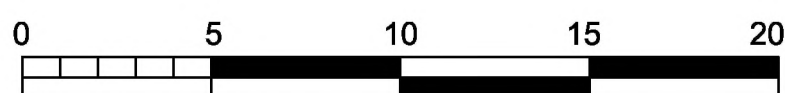




Scale Bar 1:200

FLOOR PLANS DRAWN 1:200 @ A3

COMMUNAL AREAS

PREPARED BY;
NEIL ROTHNIE ARCHITECTS
73 HUNTLY STREET
ABERDEEN
AB10 1TE


MARCH 2018

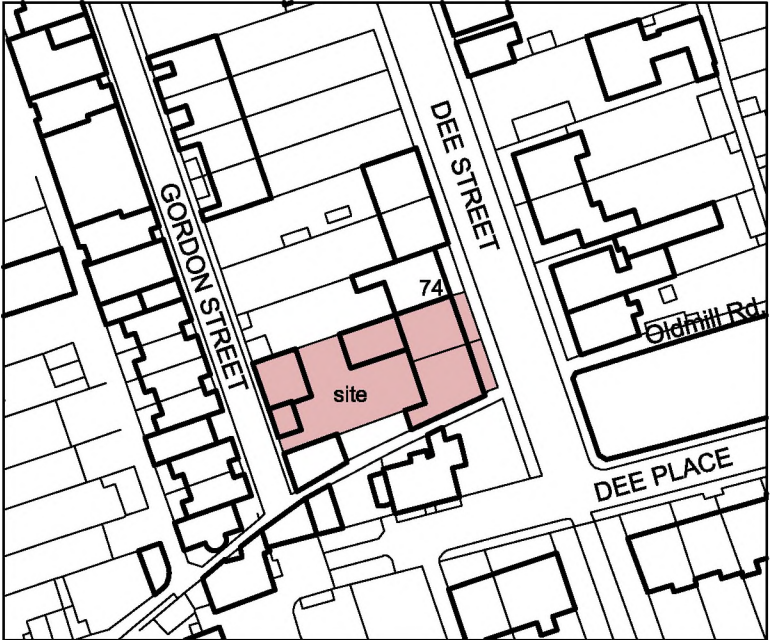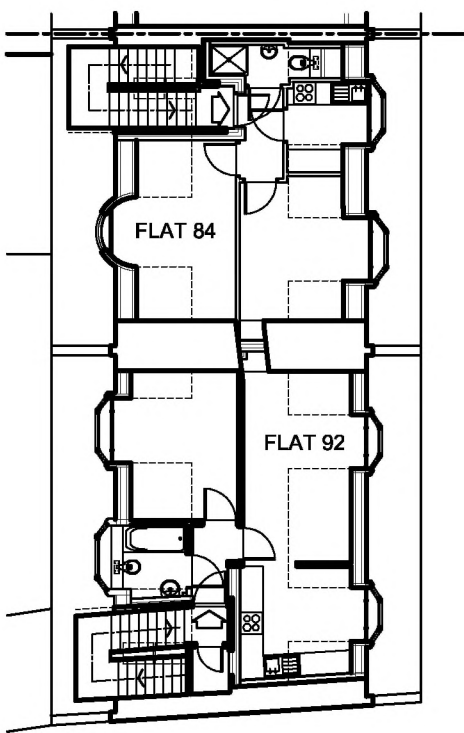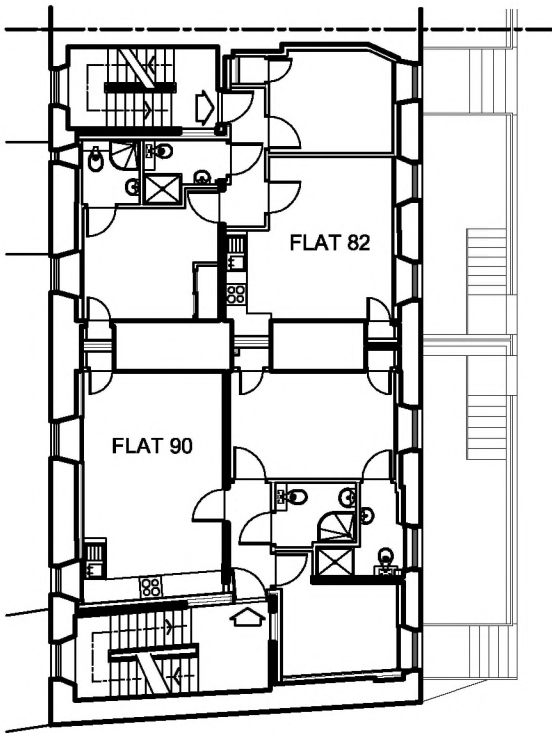


Location Plan 1:1250



FIRST FLOOR PLAN 1:200 @ A3 SECOND FLOOR PLAN 1:200 @ A3

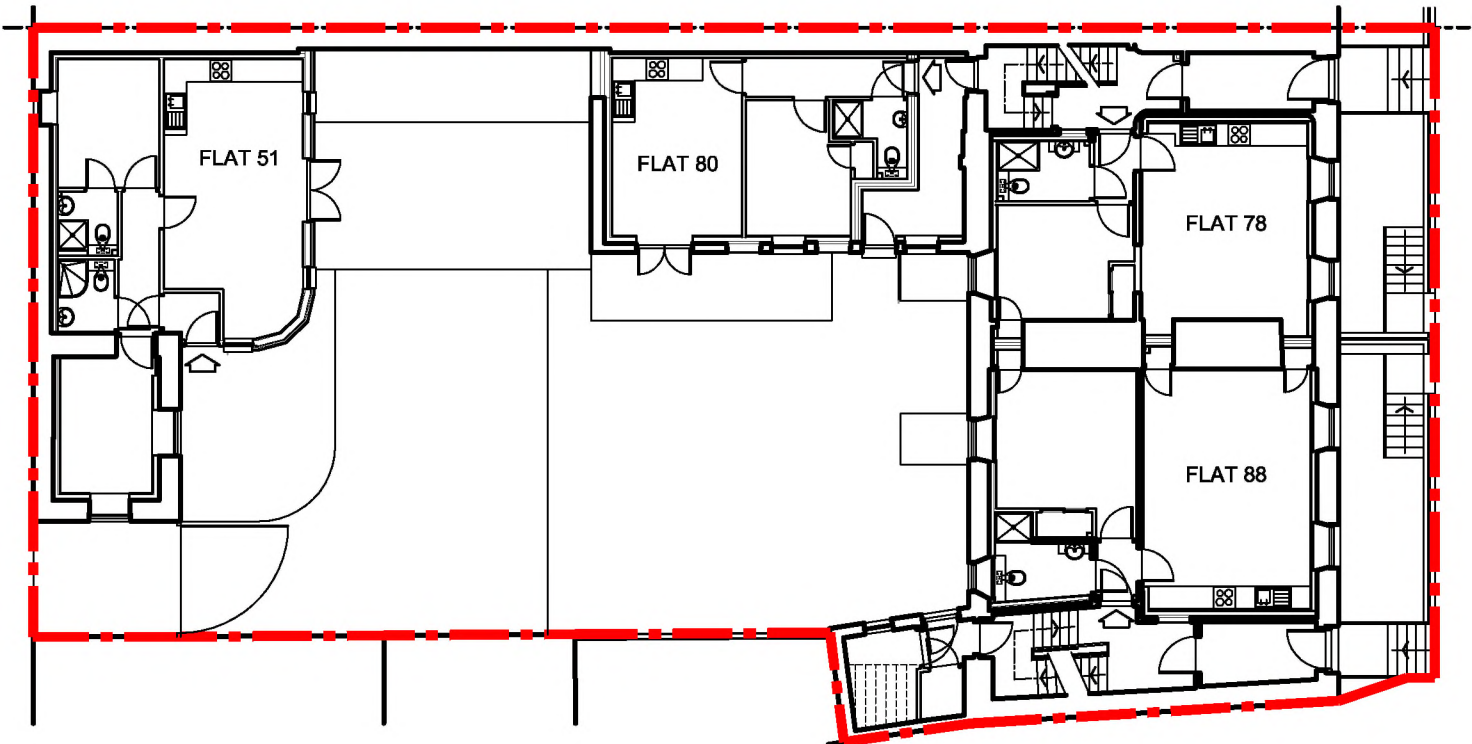

GROUND FLOOR PLAN 1:200 @ A3

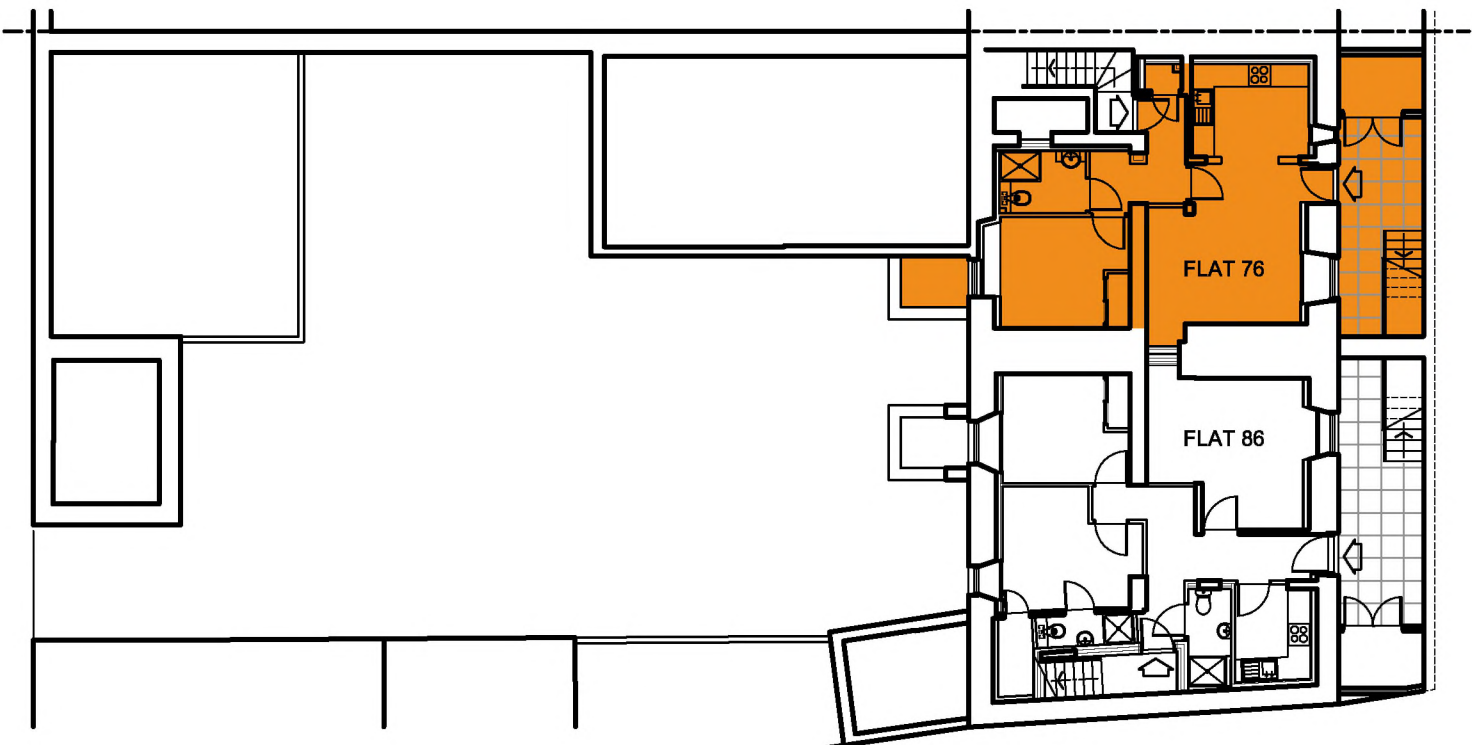


LOWER GROUND FLOOR PLAN 1:200 @ A3



- LEGEND:
- Exclusive Ownership
 - Denotes Site Extents




PLAN REFERRED TO PROPERTY,
FLAT 76
DEE STREET
ABERDEEN
AB11 6DS

FLAT 76

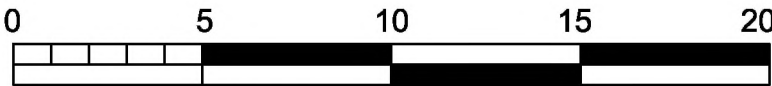

Scale Bar 1:200
FLOOR PLANS DRAWN 1:200 @ A3


PREPARED BY;
NEIL ROTHNIE ARCHITECTS
73 HUNTLY STREET
ABERDEEN
AB10 1TE
MARCH 2018

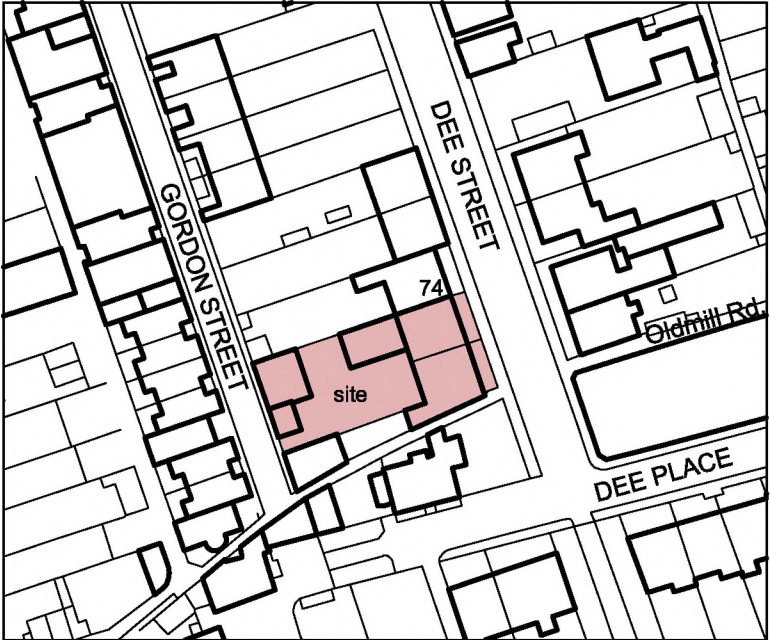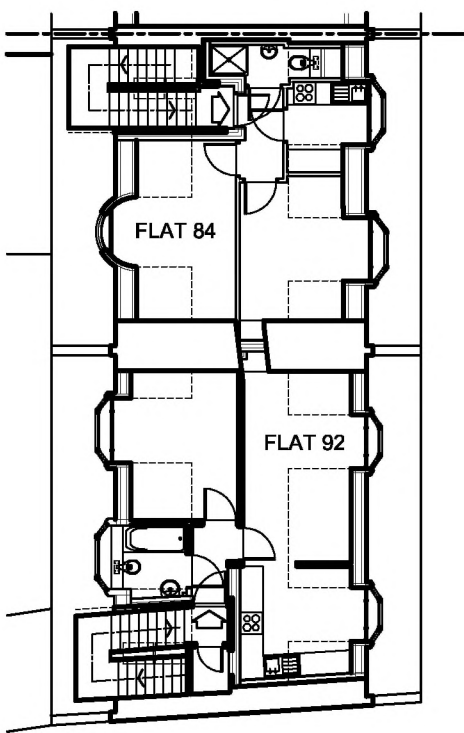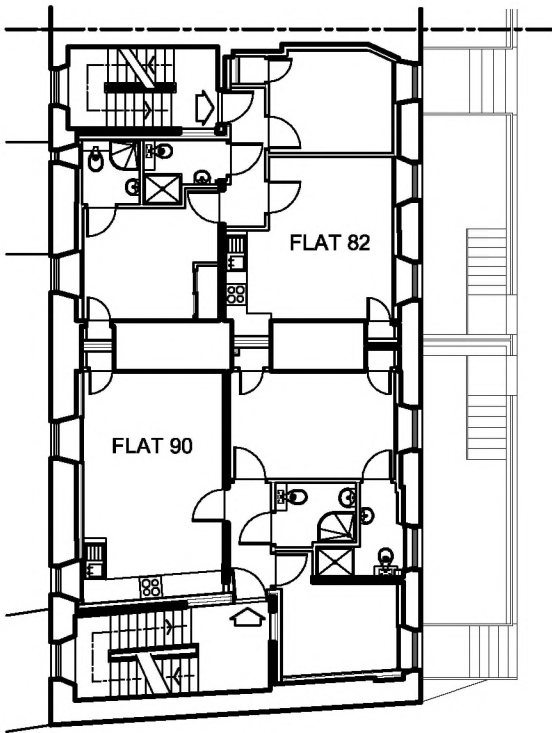


Location Plan 1:1250



FIRST FLOOR PLAN 1:200 @ A3 SECOND FLOOR PLAN 1:200 @ A3

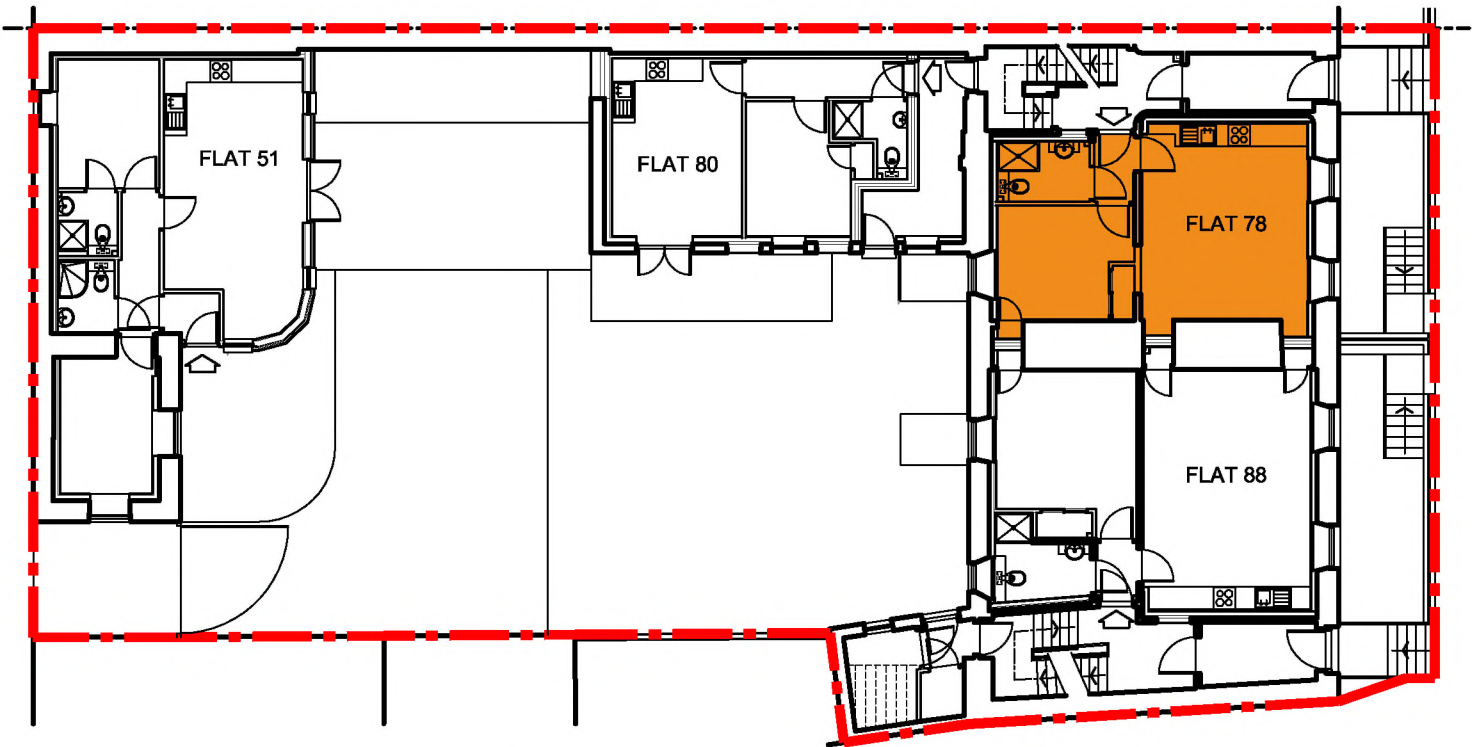

GROUND FLOOR PLAN 1:200 @ A3

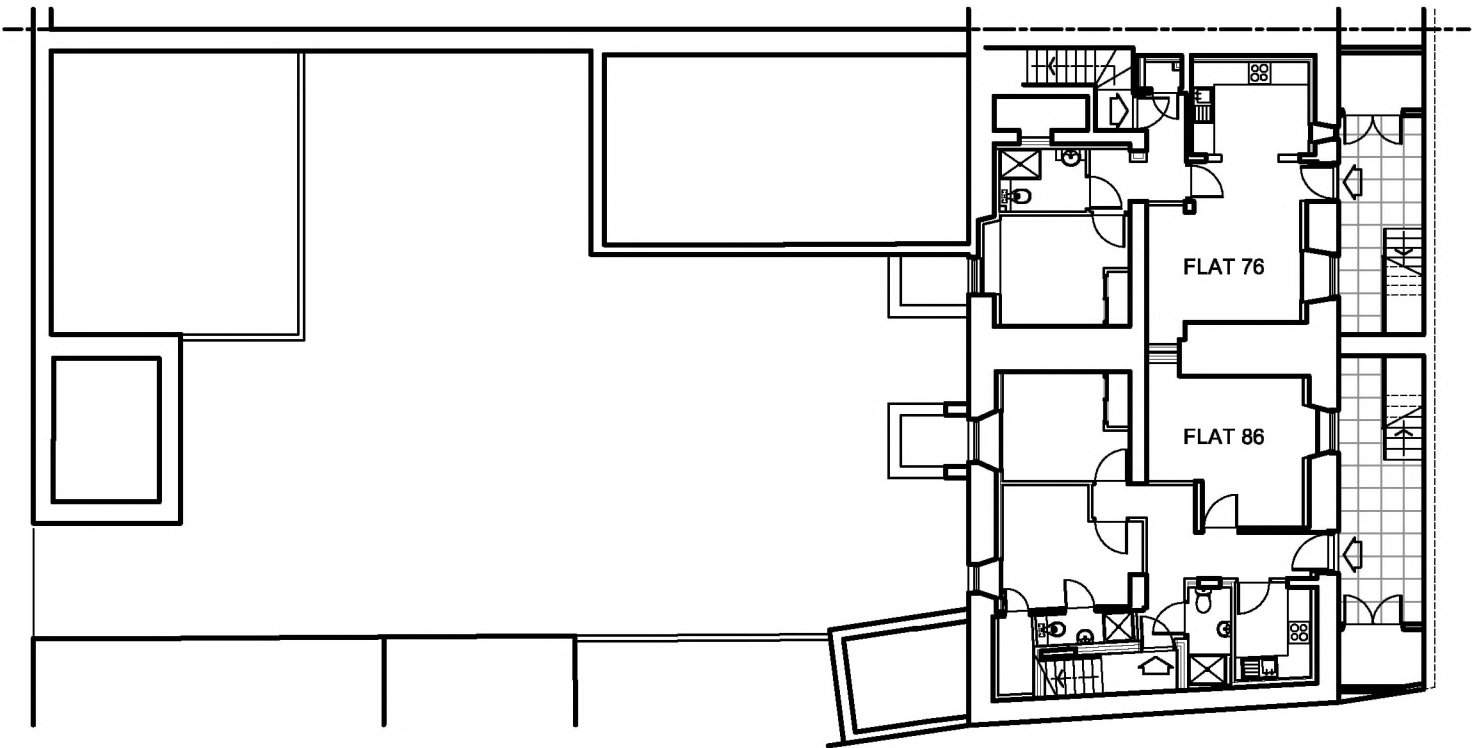


LOWER GROUND FLOOR PLAN 1:200 @ A3



- LEGEND:
- Exclusive Ownership
 - Denotes Site Extents




PLAN REFERRED TO PROPERTY,
FLAT 78
DEE STREET
ABERDEEN
AB11 6DS

FLAT 78

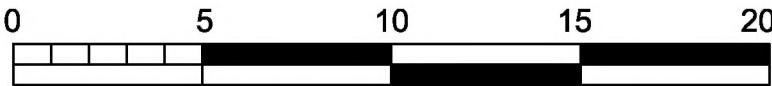

Scale Bar 1:200
FLOOR PLANS DRAWN 1:200 @ A3


PREPARED BY;
NEIL ROTHNIE ARCHITECTS
73 HUNTLY STREET
ABERDEEN
AB10 1TE
MARCH 2018

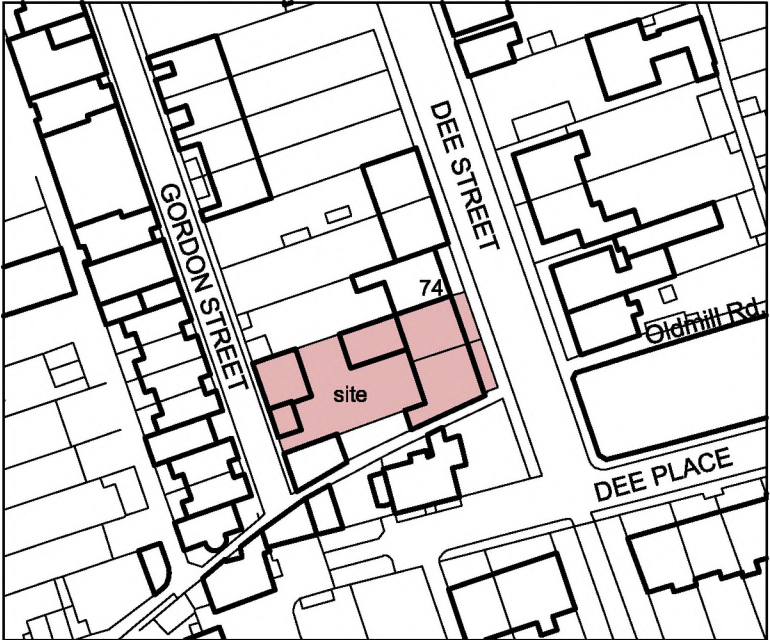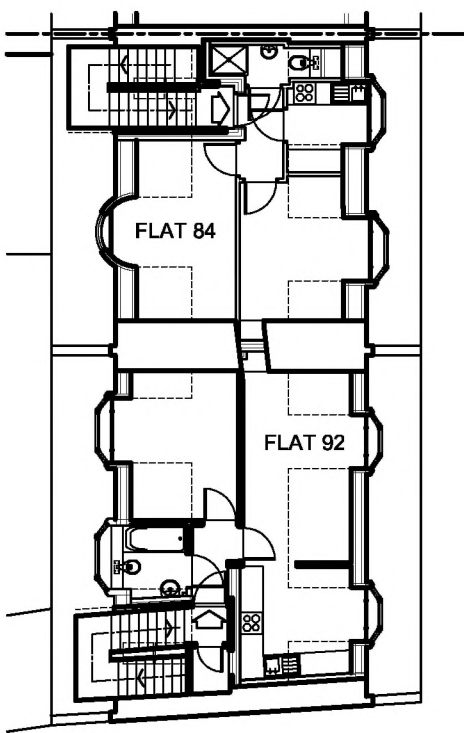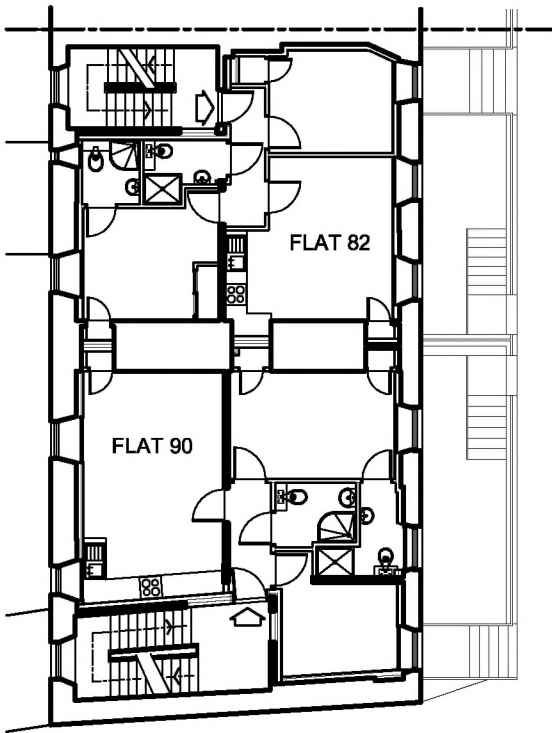


Location Plan 1:1250



FIRST FLOOR PLAN 1:200 @ A3 SECOND FLOOR PLAN 1:200 @ A3

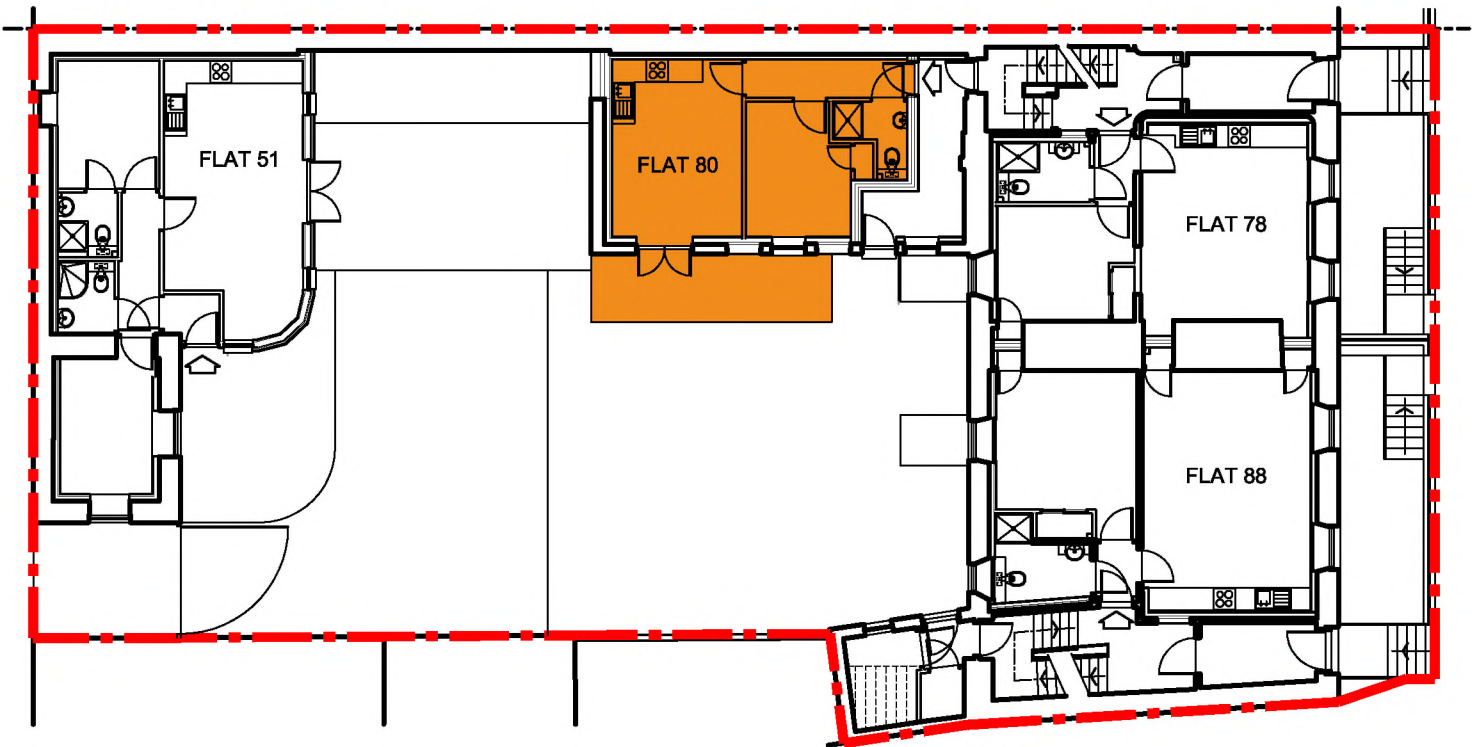

GROUND FLOOR PLAN 1:200 @ A3

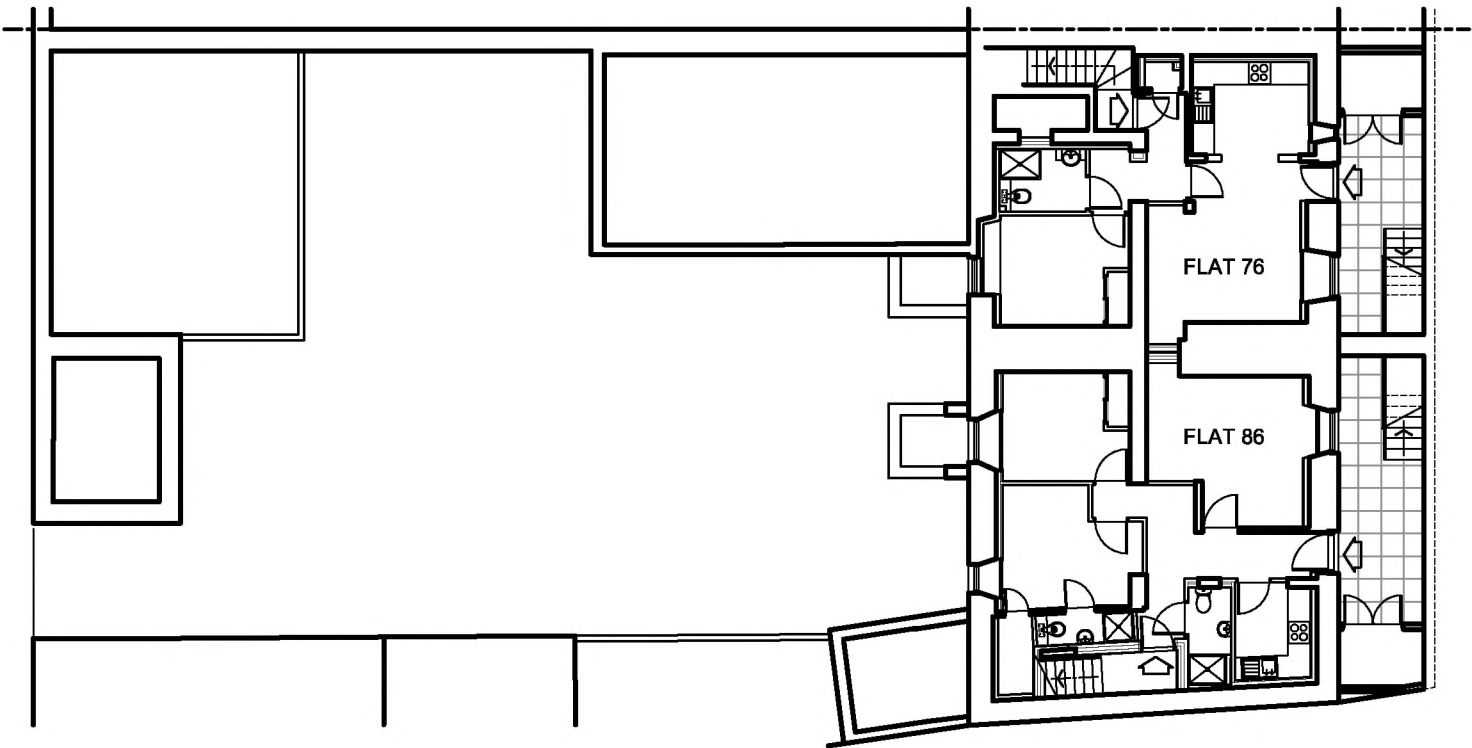


LOWER GROUND FLOOR PLAN 1:200 @ A3



- LEGEND:
-  Exclusive Ownership
 -  Denotes Site Extents


PLAN REFERRED TO PROPERTY,
FLAT 80
DEE STREET
ABERDEEN
AB11 6DS

FLAT 80

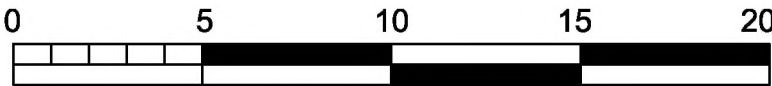


Scale Bar 1:200
FLOOR PLANS DRAWN 1:200 @ A3


PREPARED BY;
NEIL ROTHNIE ARCHITECTS
73 HUNTLY STREET
ABERDEEN
AB10 1TE
MARCH 2018

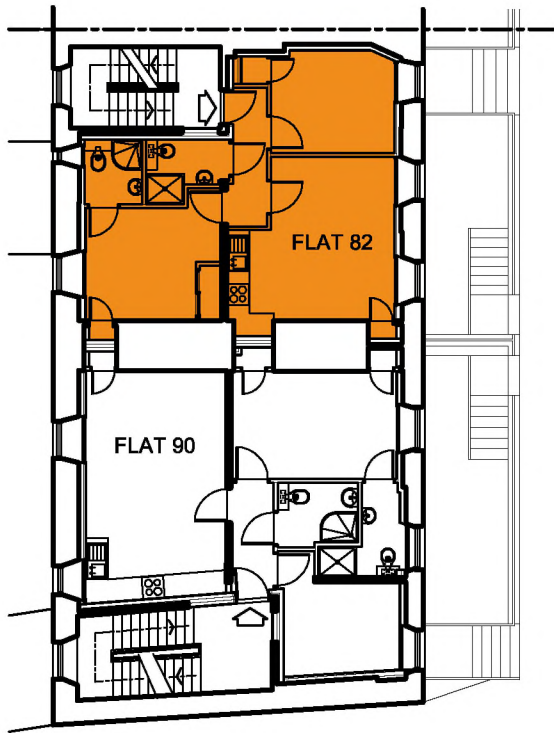


FIRST FLOOR PLAN 1:200 @ A3

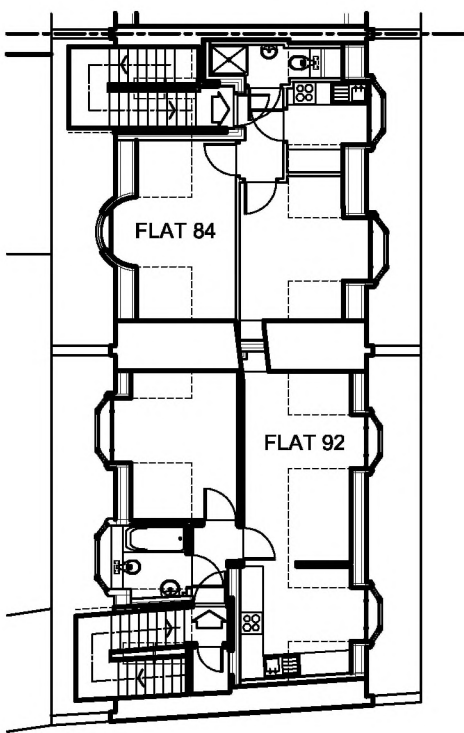


SECOND FLOOR PLAN 1:200 @ A3

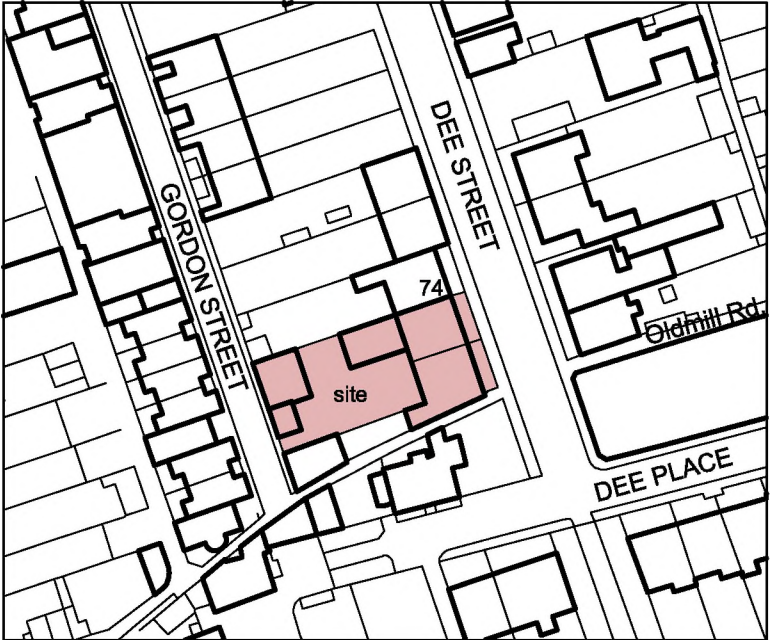

Location Plan 1:1250

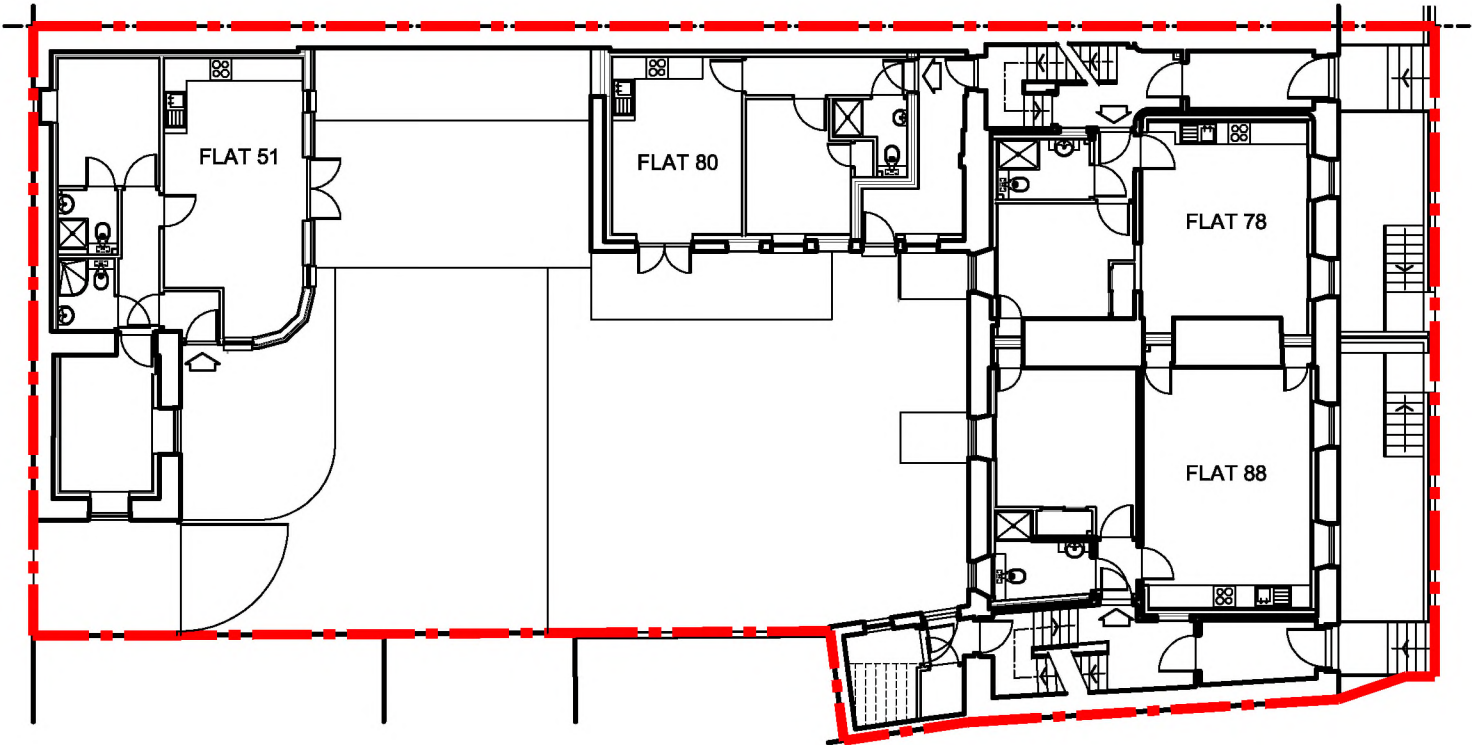

GROUND FLOOR PLAN 1:200 @ A3

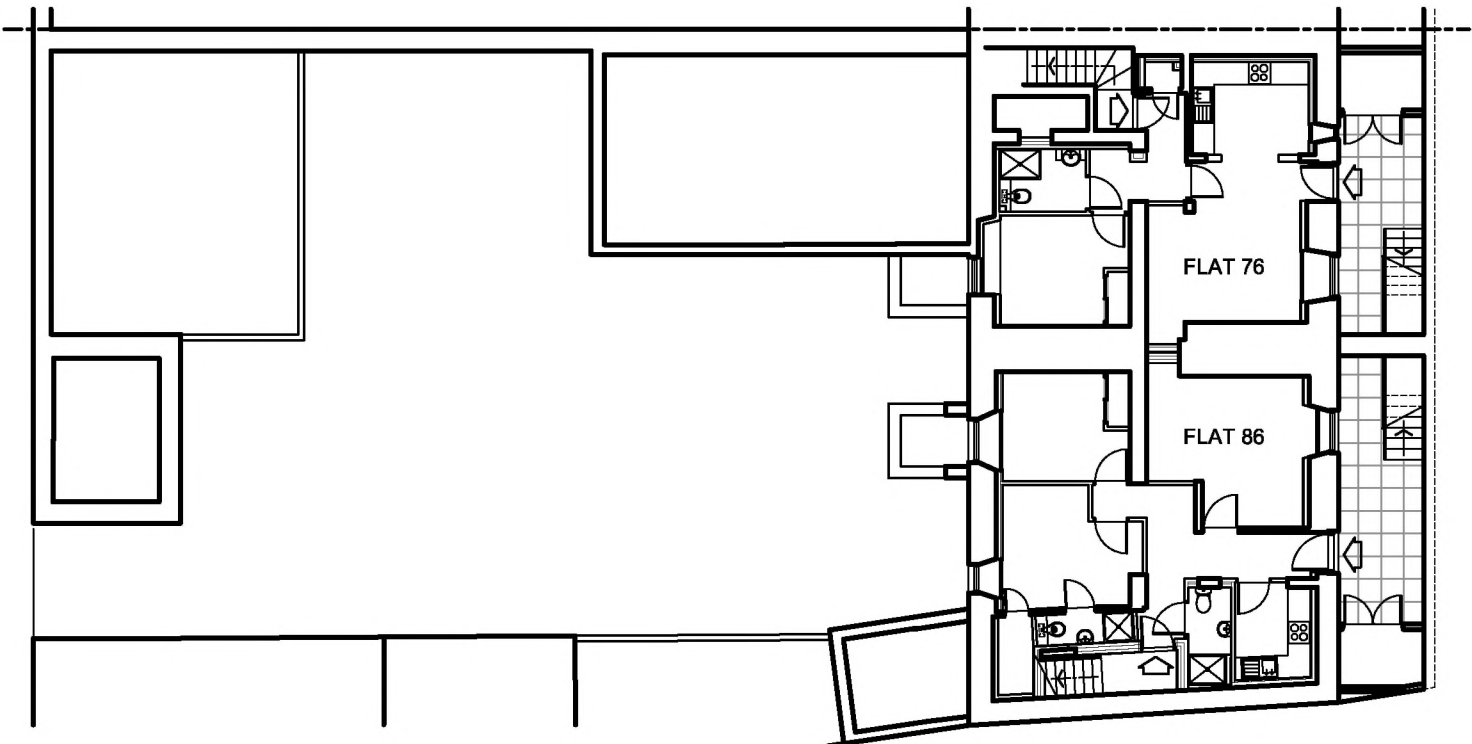

LOWER GROUND FLOOR PLAN 1:200 @ A3



- LEGEND:
- Exclusive Ownership
 - Denotes Site Extents




PLAN REFERRED TO PROPERTY,
FLAT 82
DEE STREET
ABERDEEN
AB11 6DS

FLAT 82



Scale Bar 1:200
FLOOR PLANS DRAWN 1:200 @ A3


PREPARED BY;
NEIL ROTHNIE ARCHITECTS
73 HUNTLY STREET
ABERDEEN
AB10 1TE
MARCH 2018

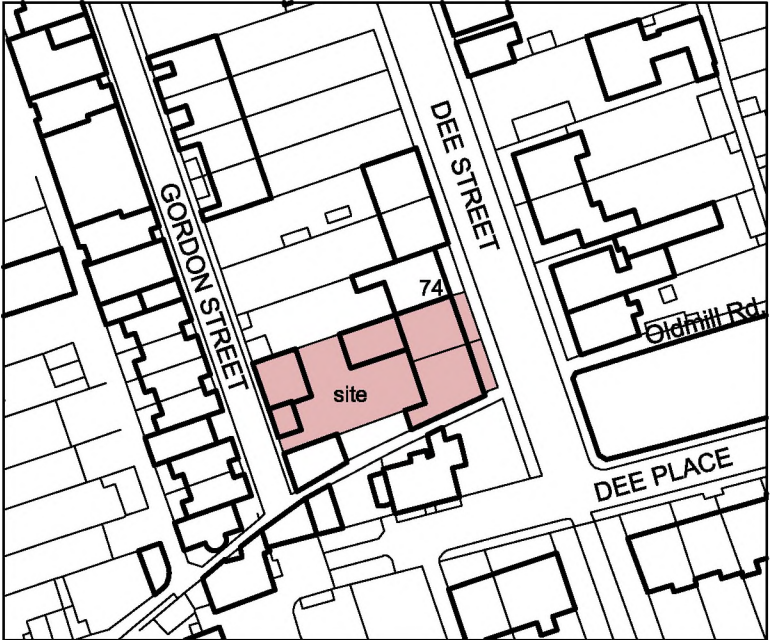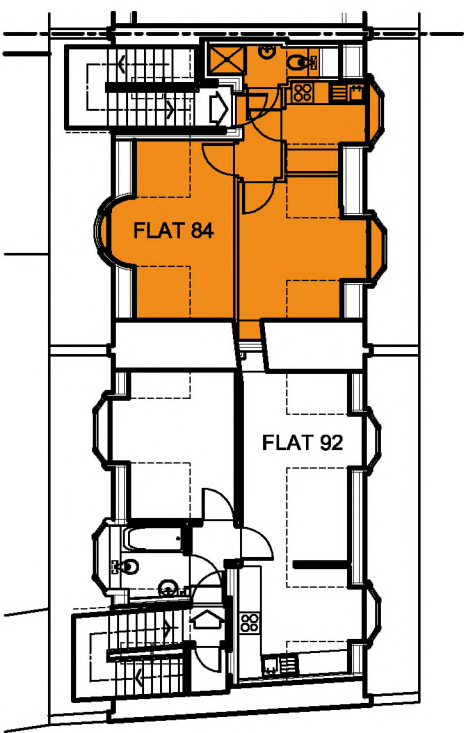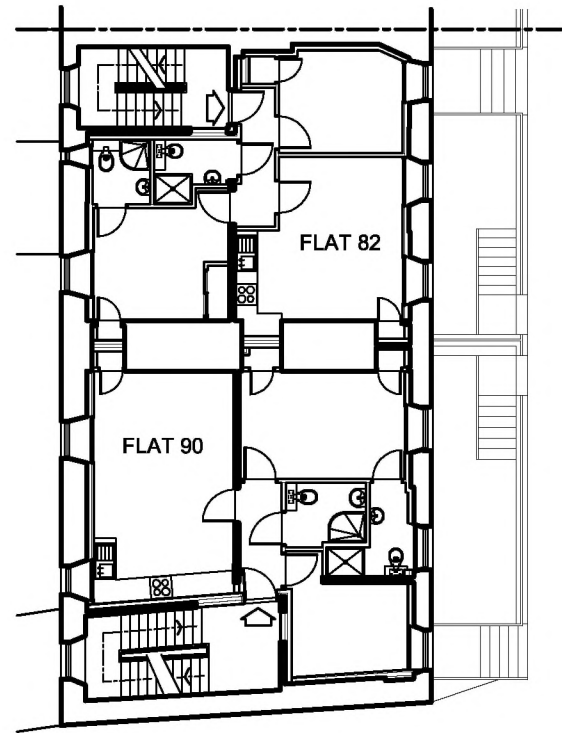


Location Plan 1:1250



FIRST FLOOR PLAN 1:200 @ A3 SECOND FLOOR PLAN 1:200 @ A3

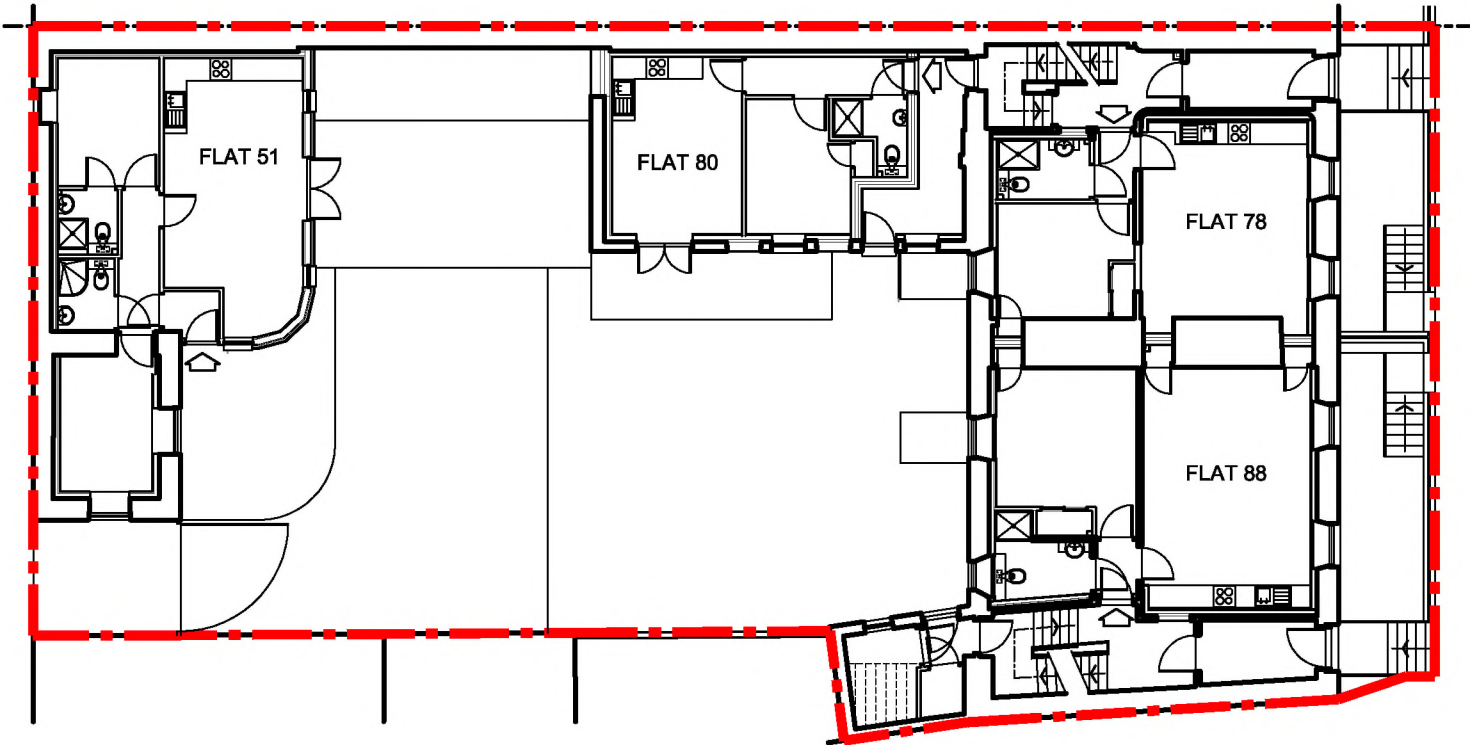

GROUND FLOOR PLAN 1:200 @ A3

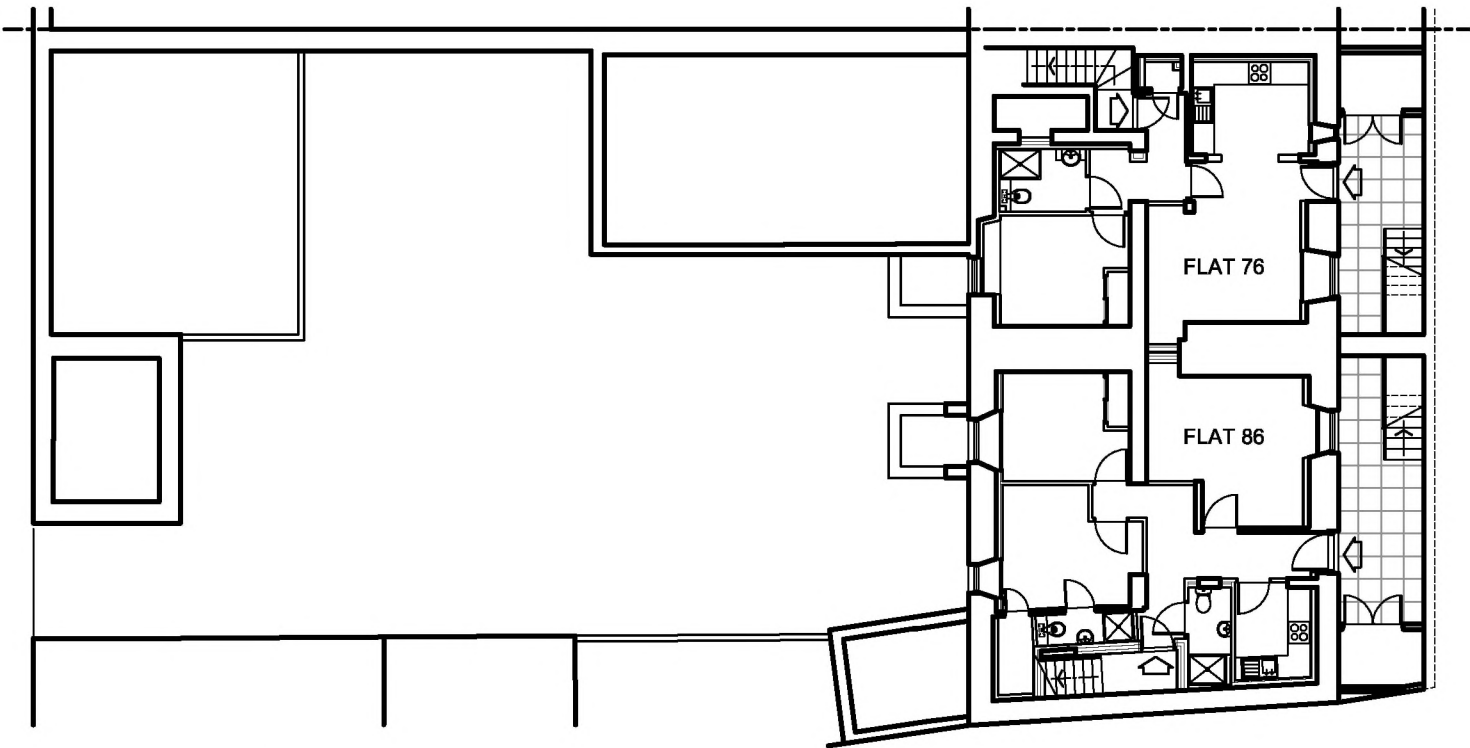


LOWER GROUND FLOOR PLAN 1:200 @ A3



- LEGEND:
- Exclusive Ownership
 - Denotes Site Extents




PLAN REFERRED TO PROPERTY,
FLAT 84
DEE STREET
ABERDEEN
AB11 6DS

FLAT 84

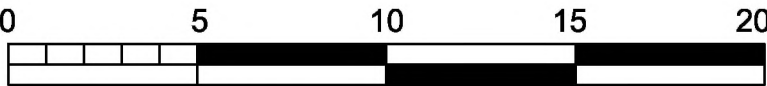

Scale Bar 1:200
FLOOR PLANS DRAWN 1:200 @ A3


PREPARED BY;
NEIL ROTHNIE ARCHITECTS
73 HUNTLY STREET
ABERDEEN
AB10 1TE
MARCH 2018

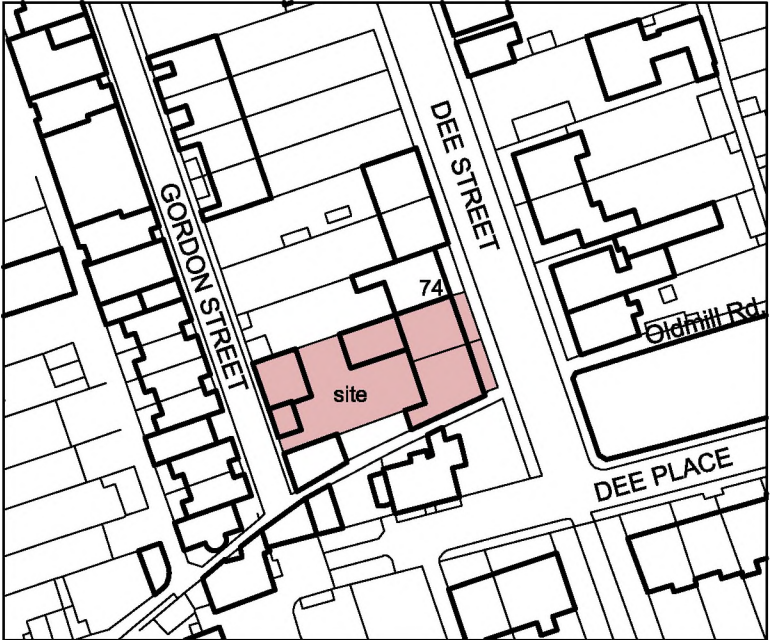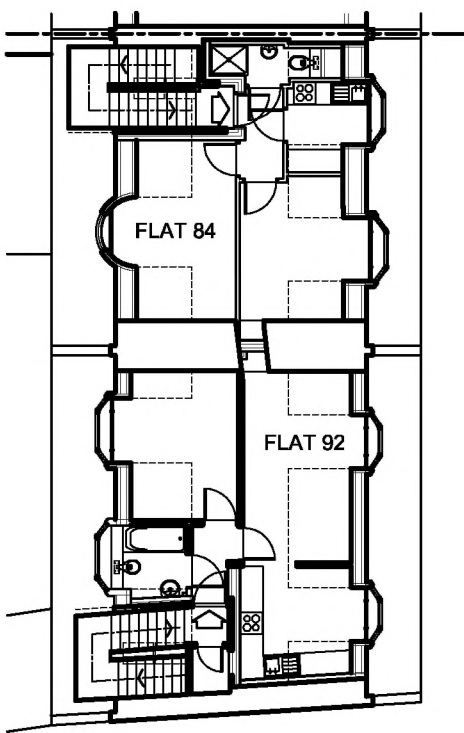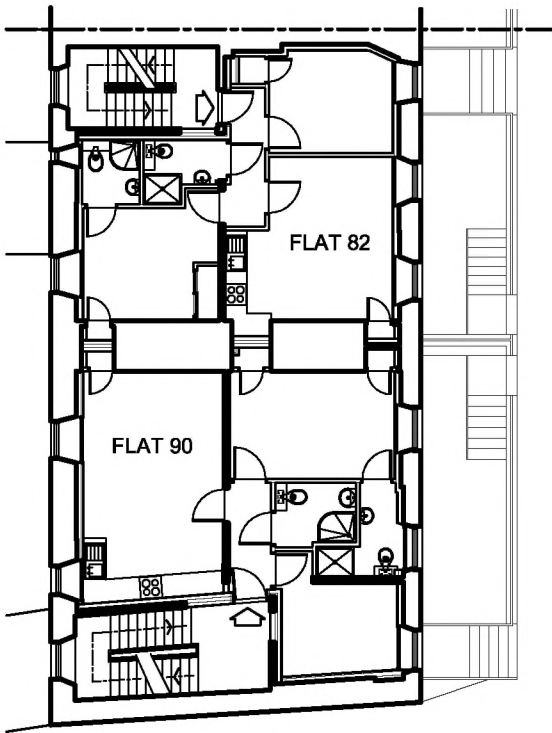


Location Plan 1:1250



FIRST FLOOR PLAN 1:200 @ A3 SECOND FLOOR PLAN 1:200 @ A3

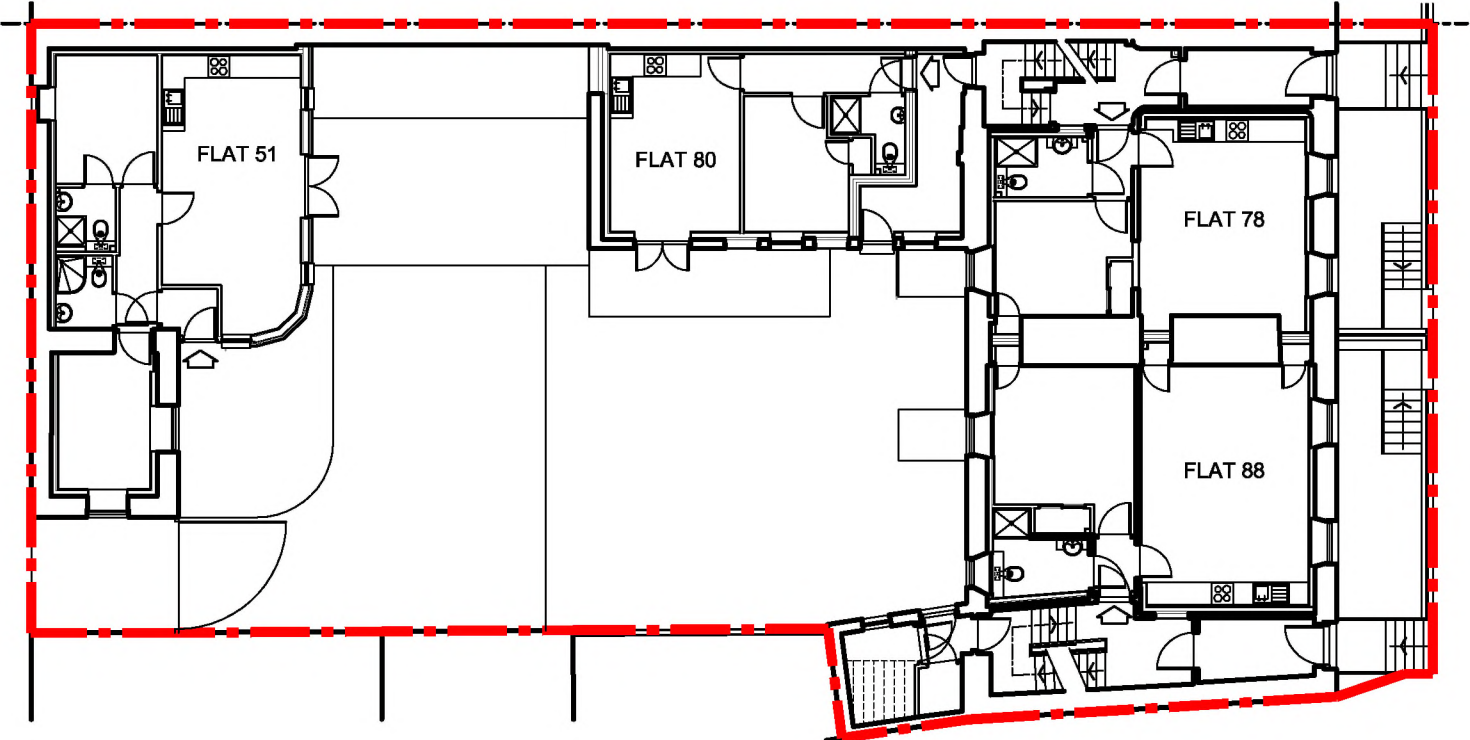

GROUND FLOOR PLAN 1:200 @ A3

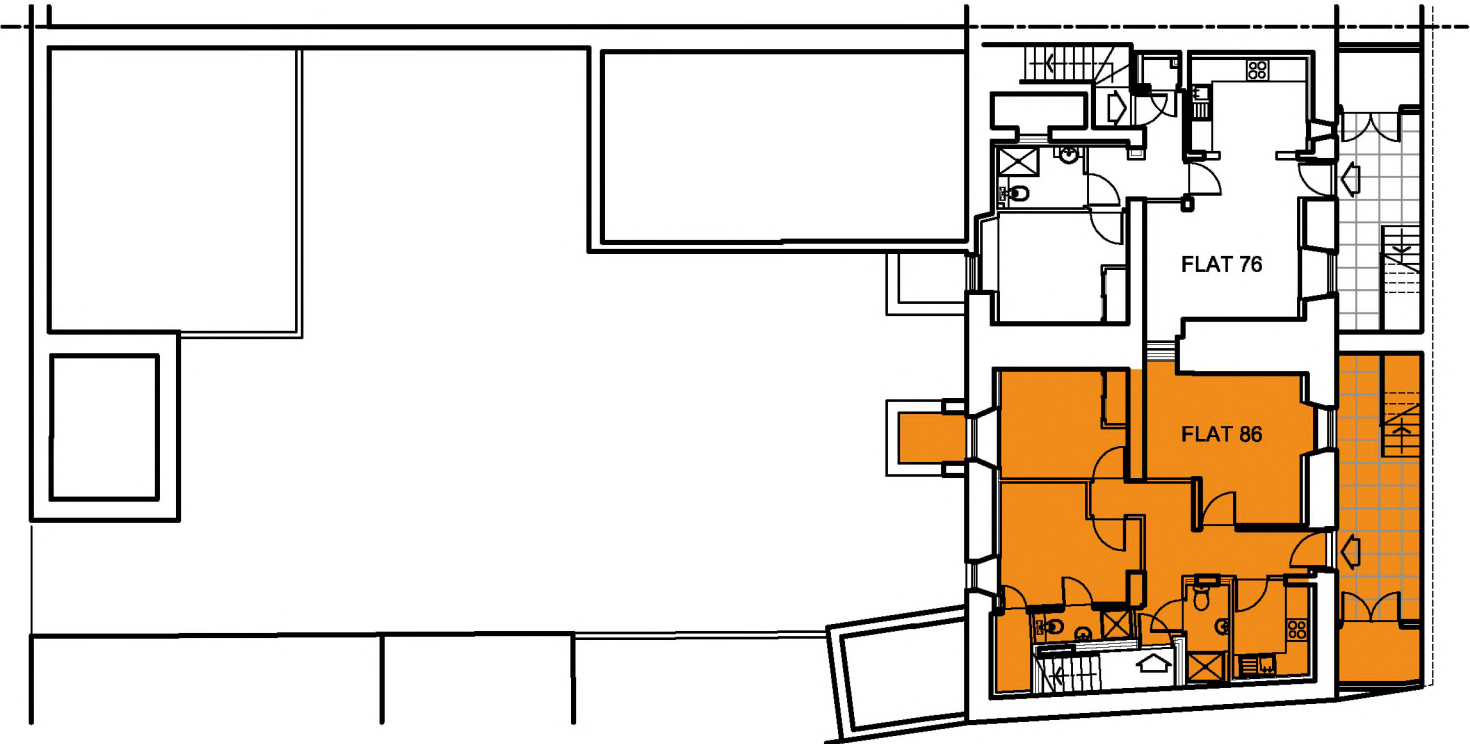


LOWER GROUND FLOOR PLAN 1:200 @ A3



- LEGEND:
- Exclusive Ownership
 - Denotes Site Extents




PLAN REFERRED TO PROPERTY,
FLAT 86
DEE STREET
ABERDEEN
AB11 6DS

FLAT 86

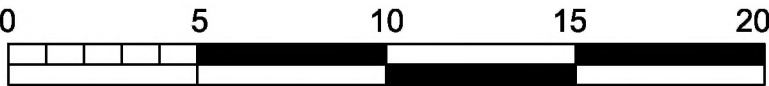

Scale Bar 1:200
FLOOR PLANS DRAWN 1:200 @ A3


PREPARED BY;
NEIL ROTHNIE ARCHITECTS
73 HUNTLY STREET
ABERDEEN
AB10 1TE
MARCH 2018

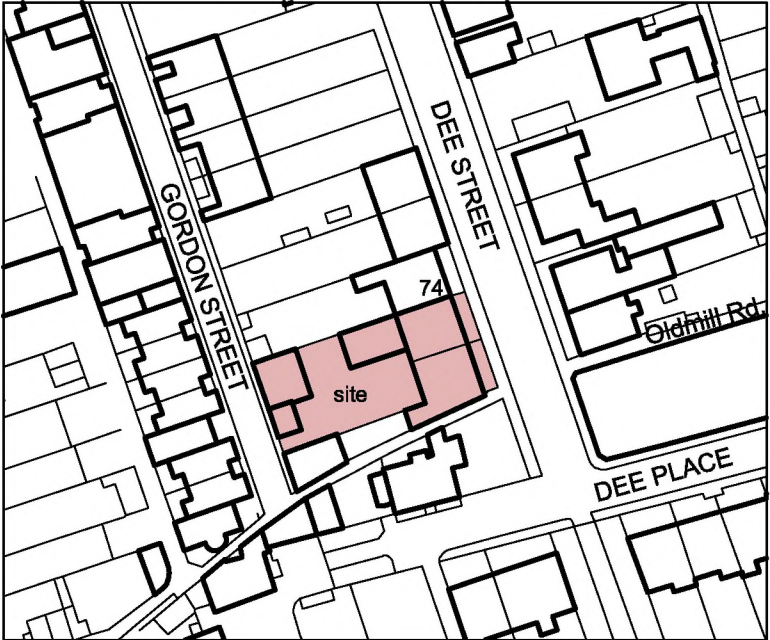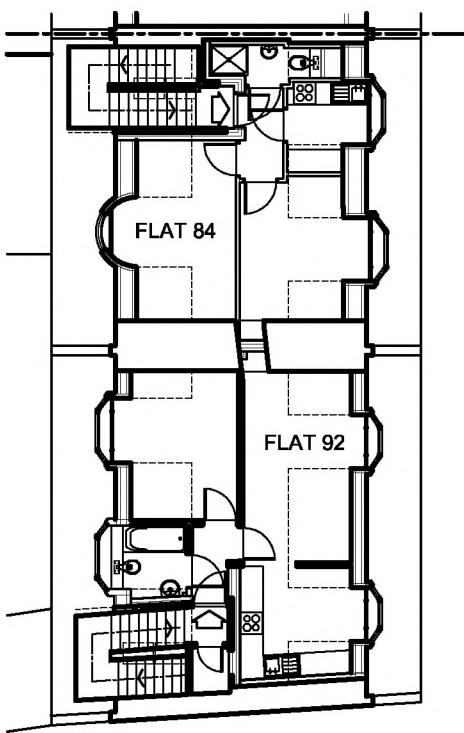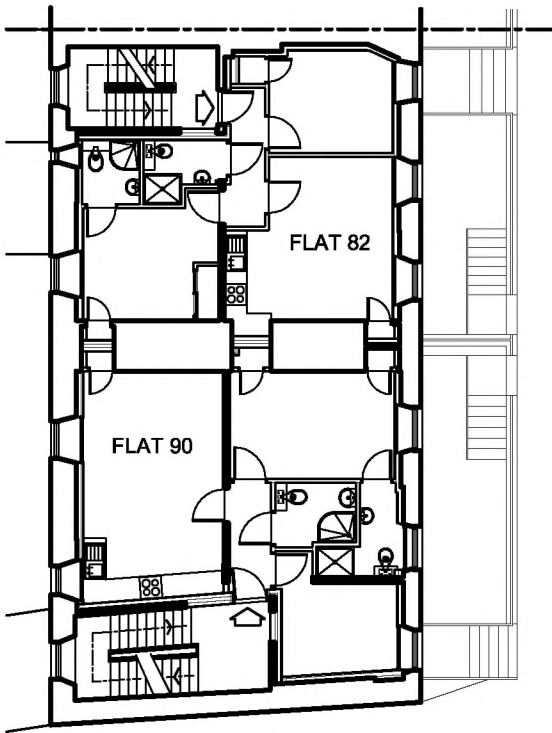


Location Plan 1:1250



FIRST FLOOR PLAN 1:200 @ A3 SECOND FLOOR PLAN 1:200 @ A3

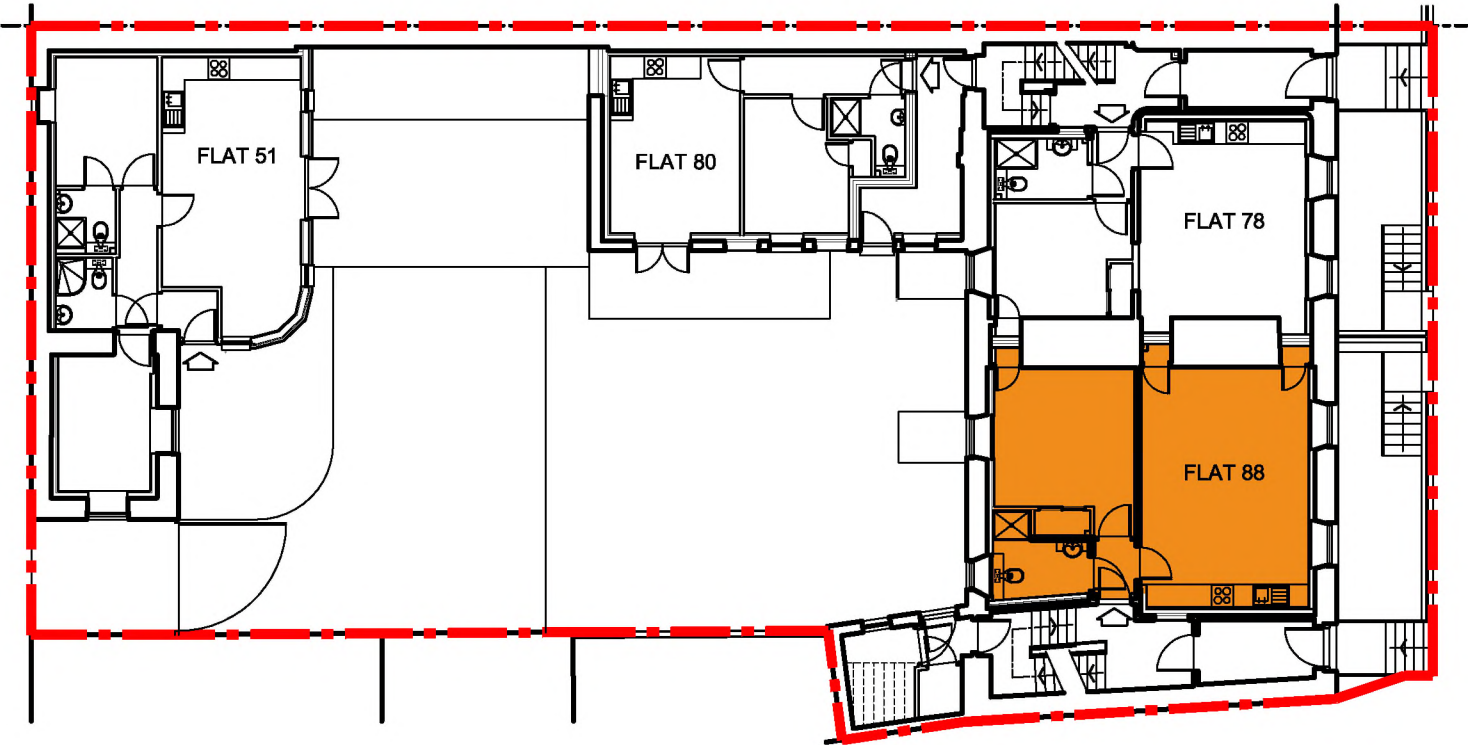

GROUND FLOOR PLAN 1:200 @ A3

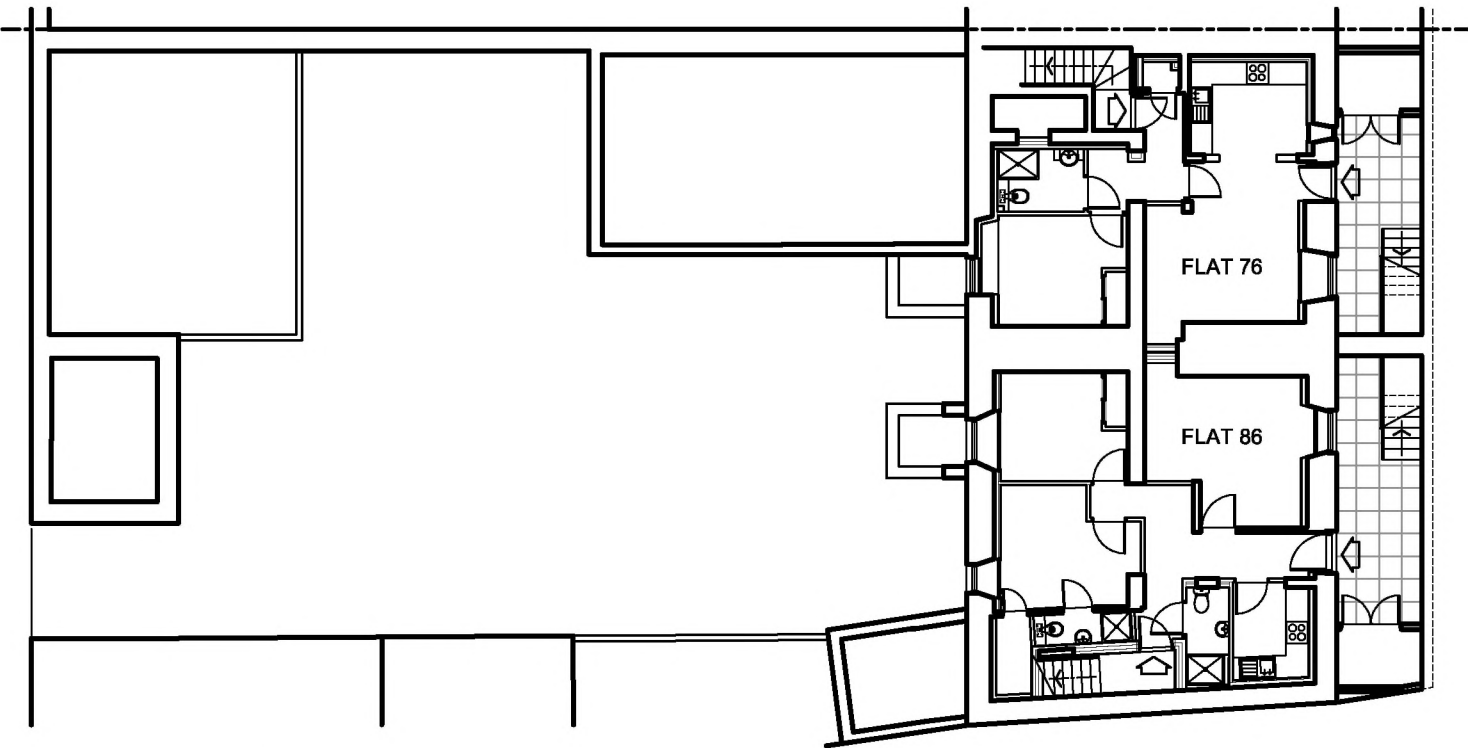


LOWER GROUND FLOOR PLAN 1:200 @ A3



- LEGEND:
- Exclusive Ownership
 - Denotes Site Extents


PLAN REFERRED TO PROPERTY,
FLAT 88
DEE STREET
ABERDEEN
AB11 6DS

FLAT 88

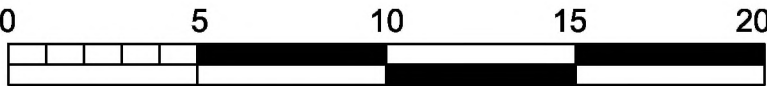


Scale Bar 1:200
FLOOR PLANS DRAWN 1:200 @ A3


PREPARED BY;
NEIL ROTHNIE ARCHITECTS
73 HUNTLY STREET
ABERDEEN
AB10 1TE
MARCH 2018

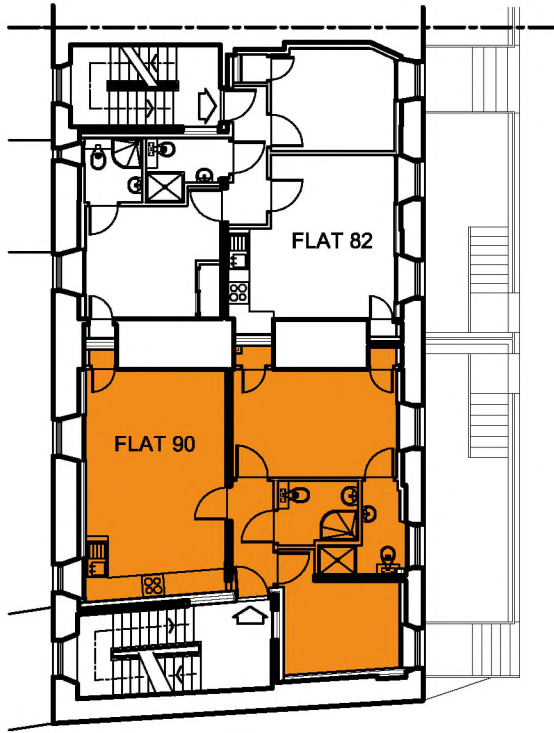


FIRST FLOOR PLAN 1:200 @ A3

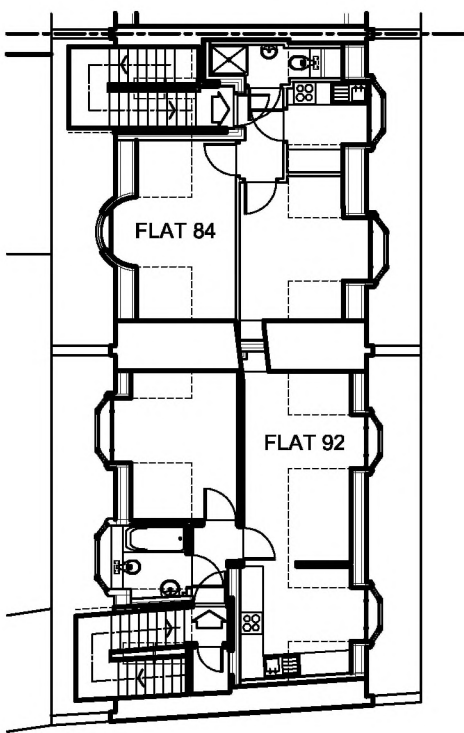


SECOND FLOOR PLAN 1:200 @ A3

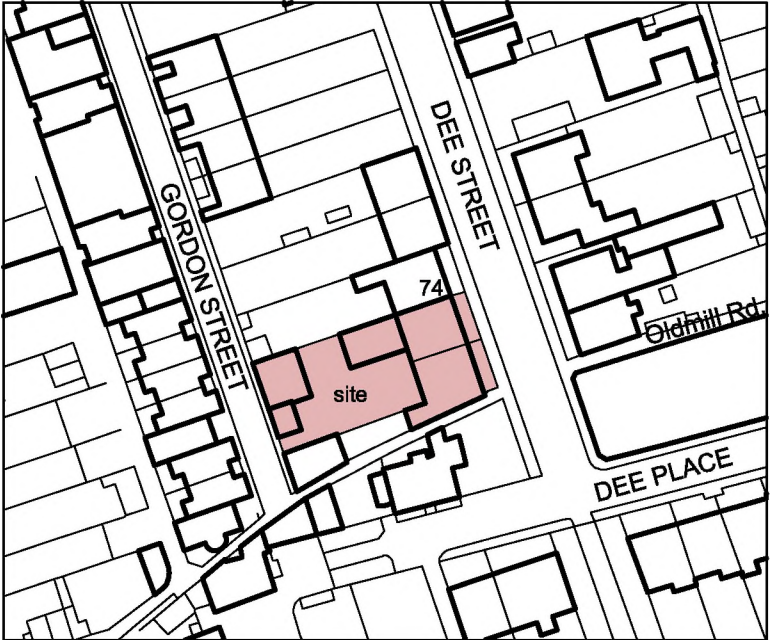

Location Plan 1:1250

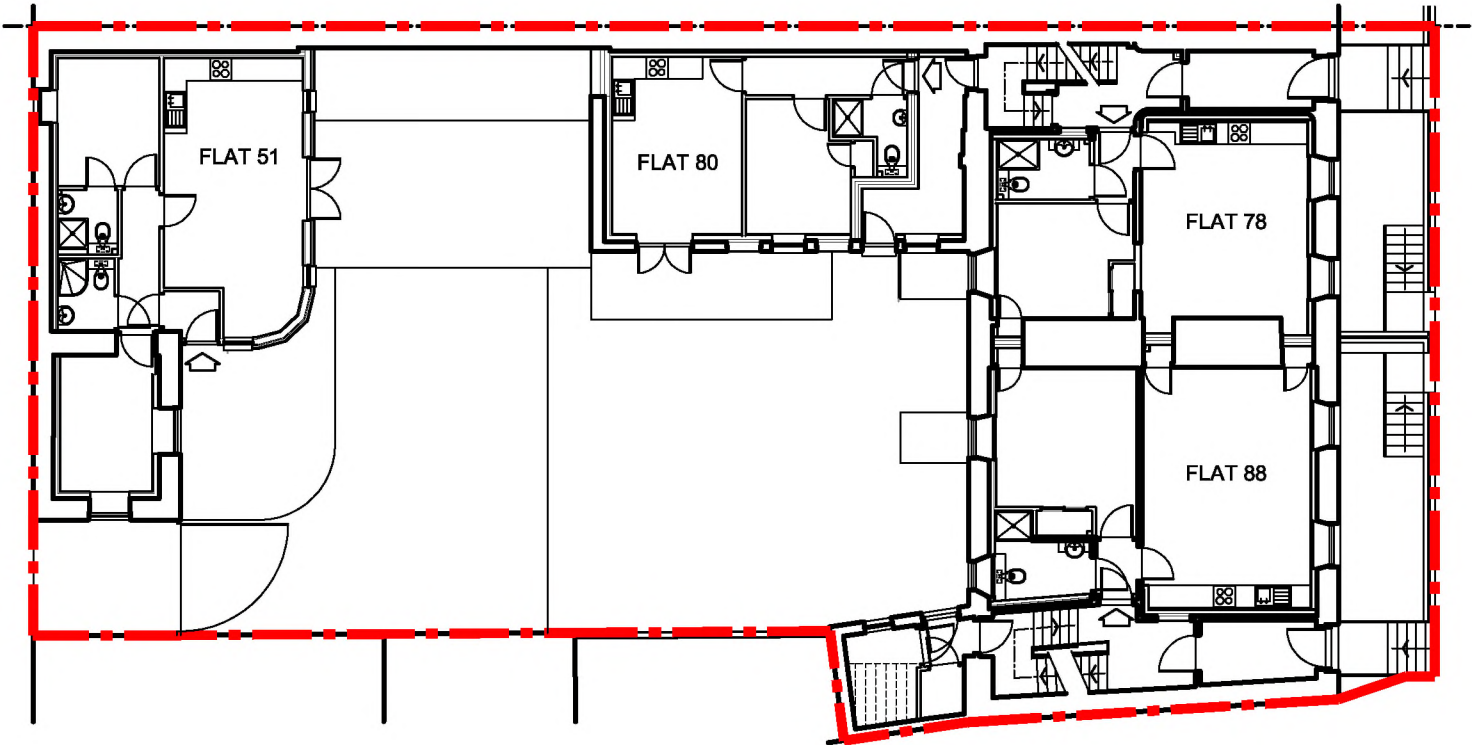

GROUND FLOOR PLAN 1:200 @ A3

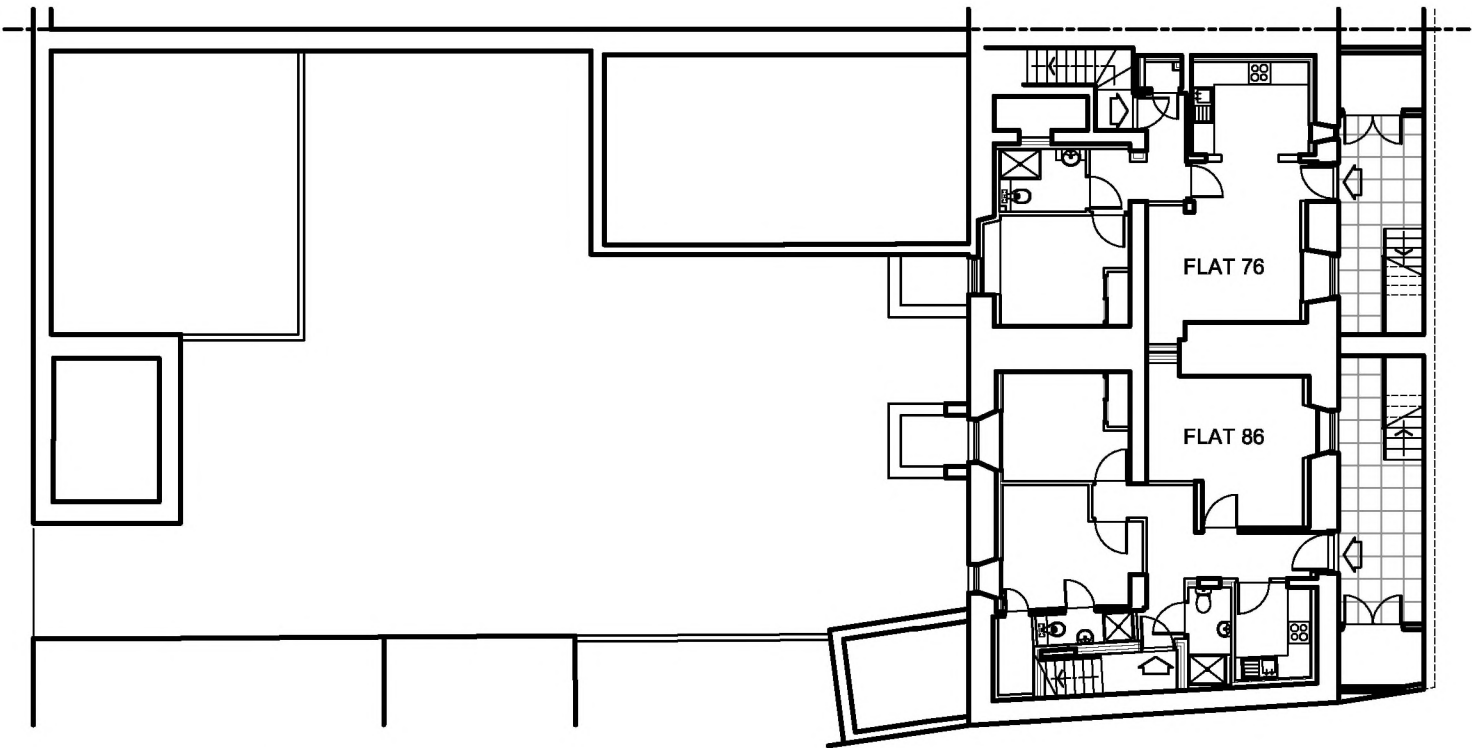

LOWER GROUND FLOOR PLAN 1:200 @ A3



- LEGEND:
- Orange box: Exclusive Ownership
 - Red dashed line: Denotes Site Extents


PLAN REFERRED TO PROPERTY,
FLAT 90
DEE STREET
ABERDEEN
AB11 6DS

FLAT 90




Scale Bar 1:200
FLOOR PLANS DRAWN 1:200 @ A3


PREPARED BY;
NEIL ROTHNIE ARCHITECTS
73 HUNTLY STREET
ABERDEEN
AB10 1TE
MARCH 2018

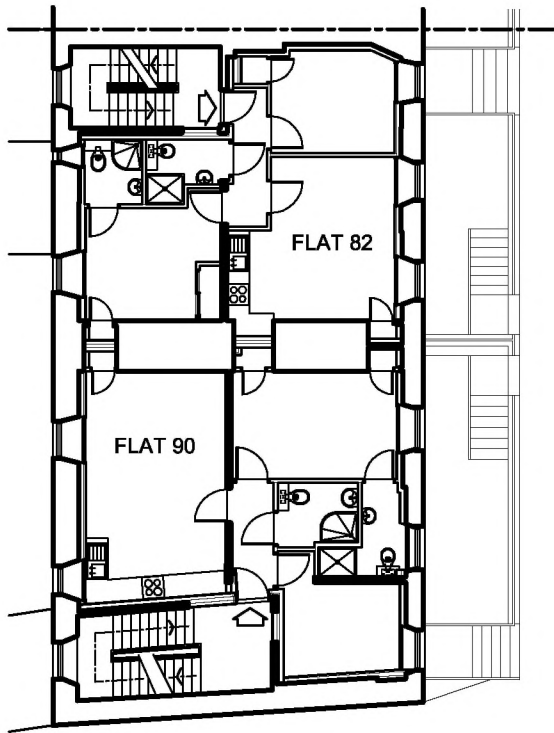


FIRST FLOOR PLAN 1:200 @ A3

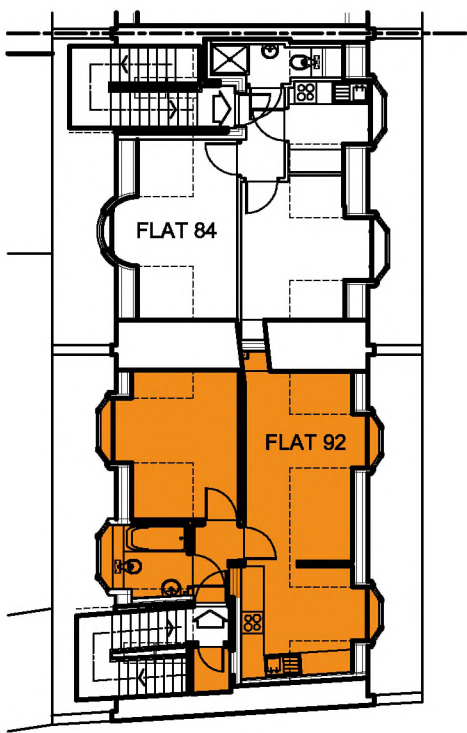


SECOND FLOOR PLAN 1:200 @ A3

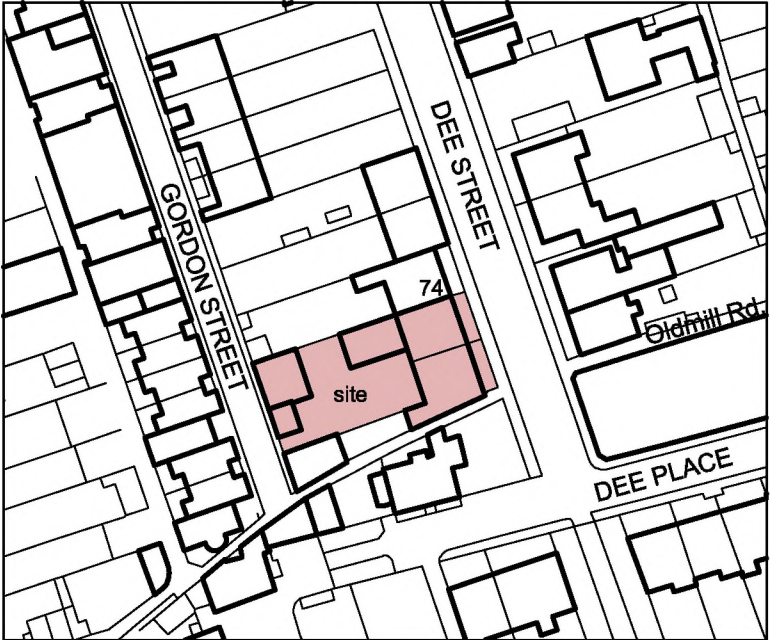

Location Plan 1:1250

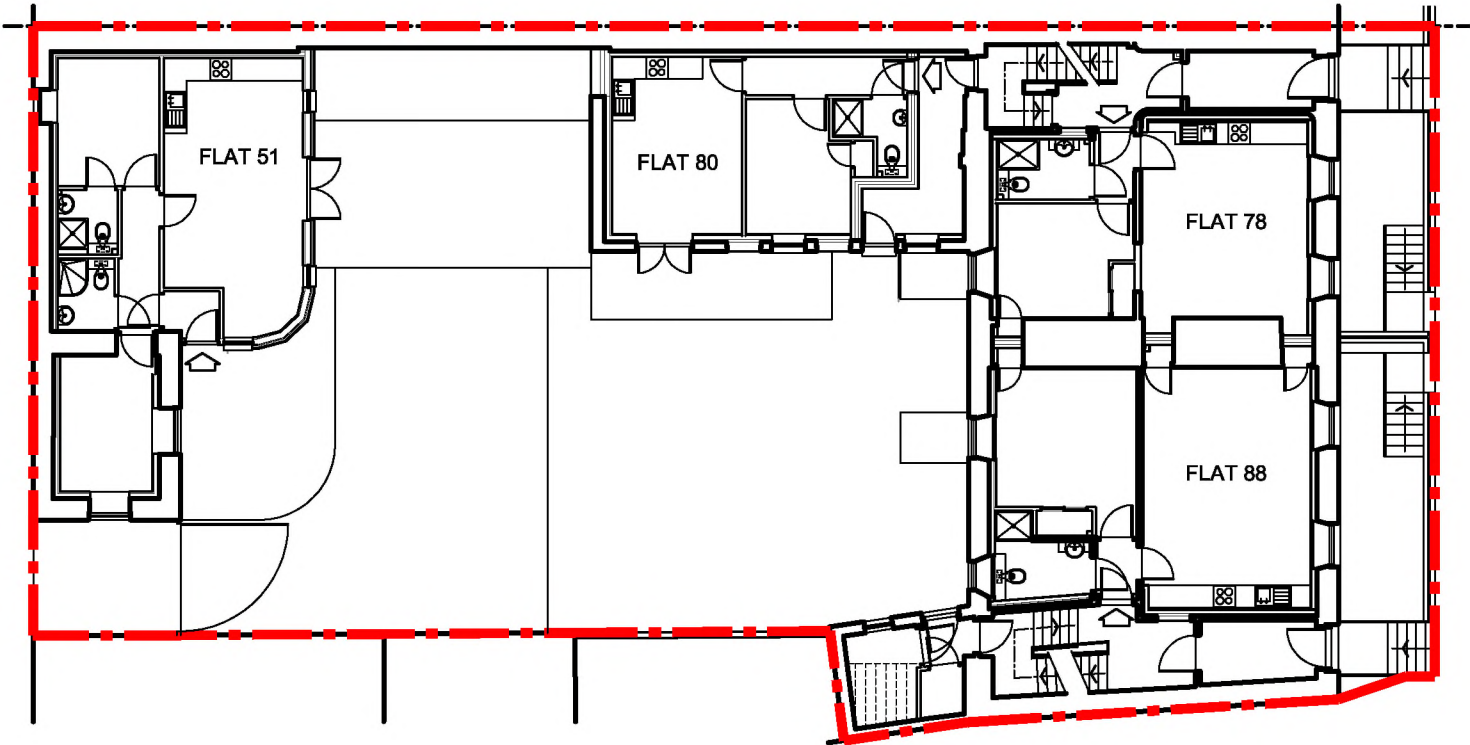

GROUND FLOOR PLAN 1:200 @ A3

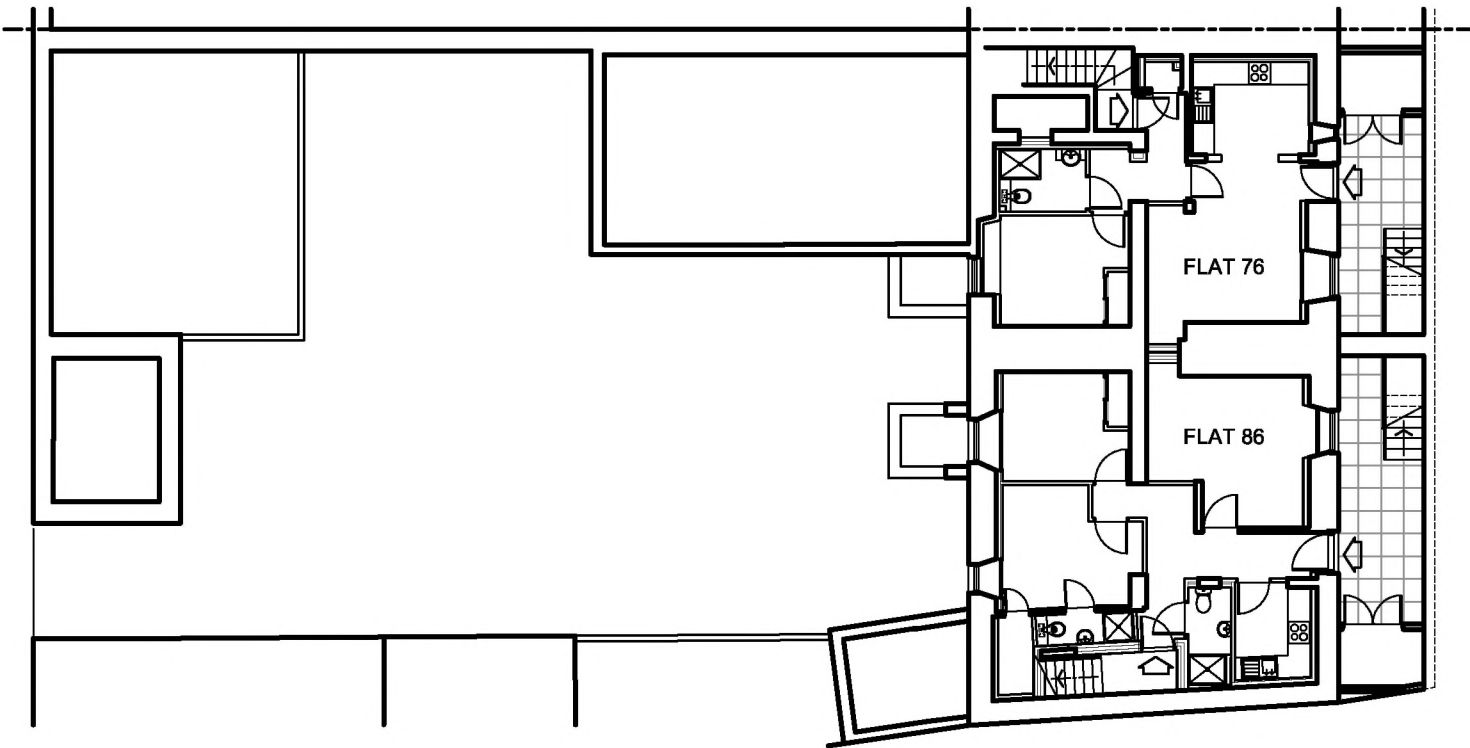


LOWER GROUND FLOOR PLAN 1:200 @ A3



- LEGEND:
- Exclusive Ownership
 - Denotes Site Extents

PLAN REFERRED TO PROPERTY,
FLAT 92
DEE STREET
ABERDEEN
AB11 6DS

FLAT 92

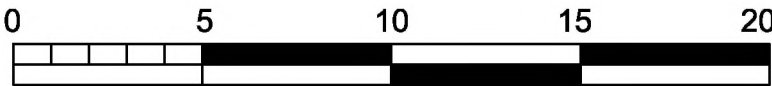

Scale Bar 1:200
FLOOR PLANS DRAWN 1:200 @ A3

PREPARED BY;
NEIL ROTHNIE ARCHITECTS
73 HUNTLY STREET
ABERDEEN
AB10 1TE
MARCH 2018