


BUKO Business Centre Deed Plan 1

The Development registered under title FFE891 and Units 1,2 & 4 to 11
within have been DPA approved by:
Craig McFadden - 26 July 2017
Craig McFadden (DPA Officer)

© This drawing is copyright of Hardies LLP
and must not be reproduced in whole or part
without prior written permission. This drawing
must not be scaled for construction purposes.

All dimensions to be checked on site prior to
construction and manufacture, and any
discrepancies to be reported to the
author/contract administrator.

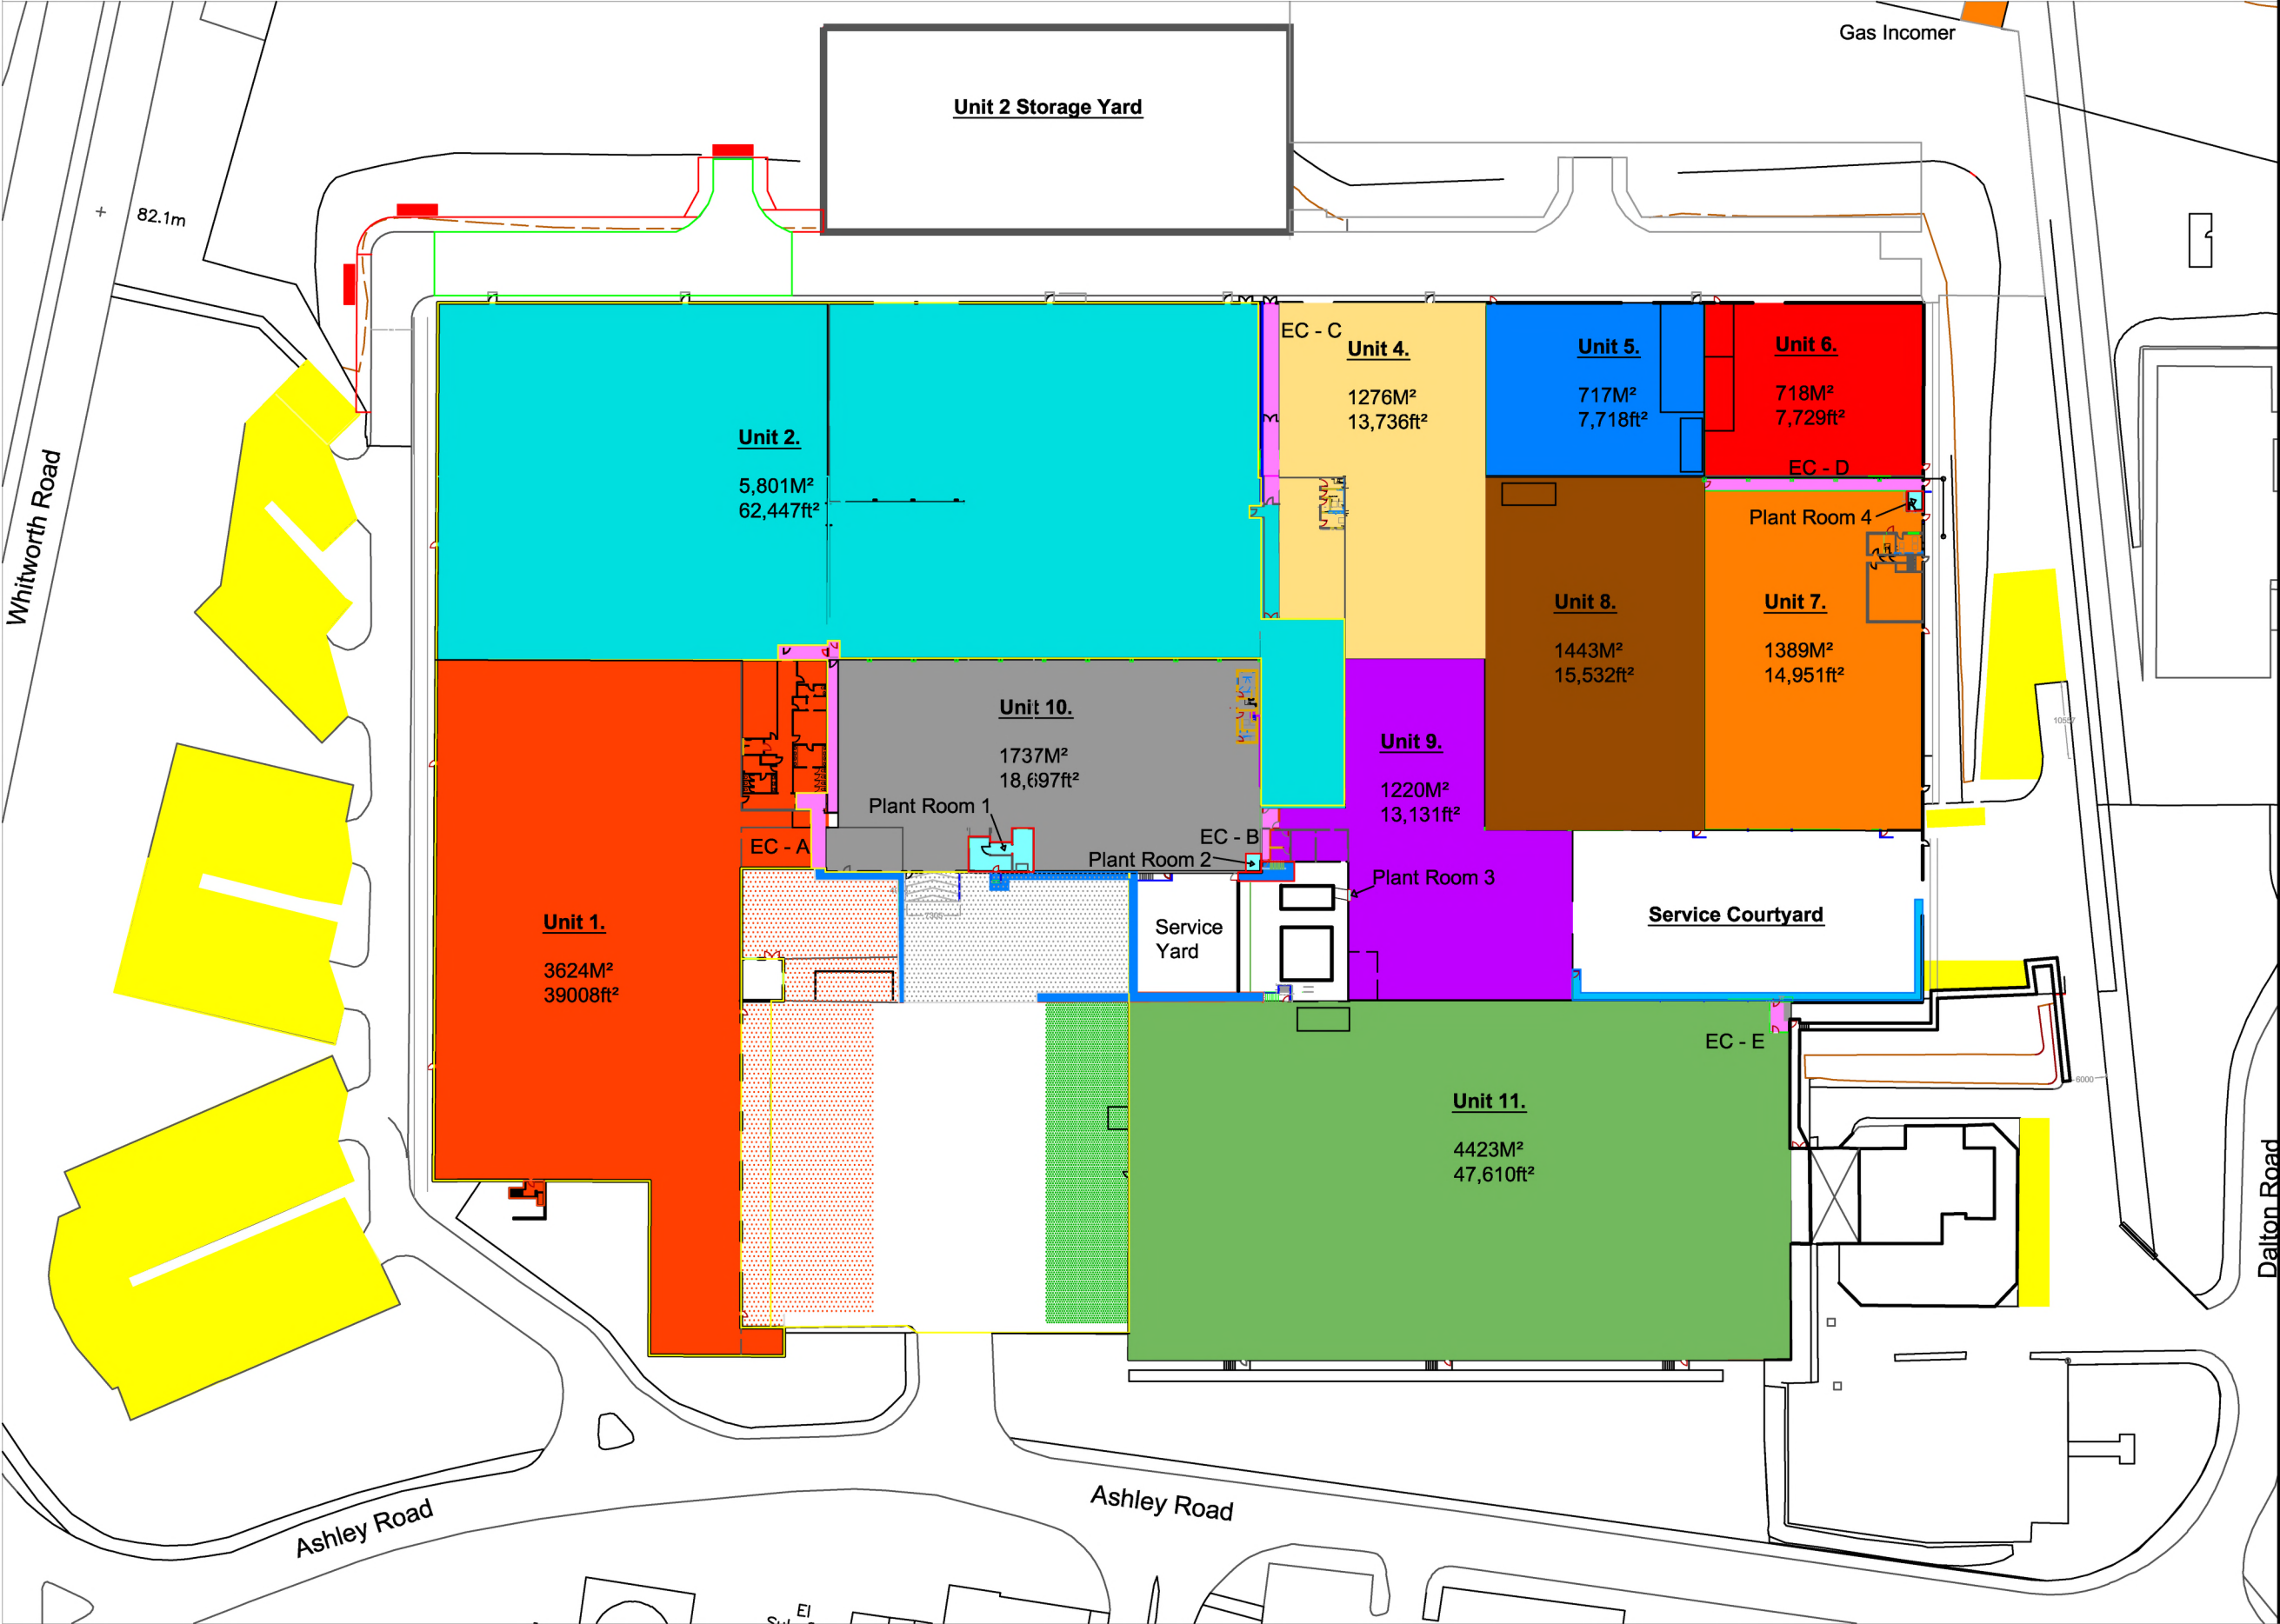

CLIENT	
Tilly Masterson	
PROJECT TITLE	
Buko Business centre Ashley Road Southfield GLENROTHES	
DRAWING STATUS	
Information	
DRAWING TITLE	
Buko Business Centre Deed of Condition Plan 1	
DRAWING NUMBER	REVISION
KBS1199-103	A
SCALE	DATE
NTS	12.10.2015
DRAWN	CHECKED
SA	SA
The Signature Building 8 Pitreavie Court DUNFERMLINE KY11 8UU	
Hardies PROPERTY & CONSTRUCTION CONSULTANTS	
tel. 01383 731 841 fax. 01383 739 714 e-mail Dunfermline@hardies.co.uk	

