
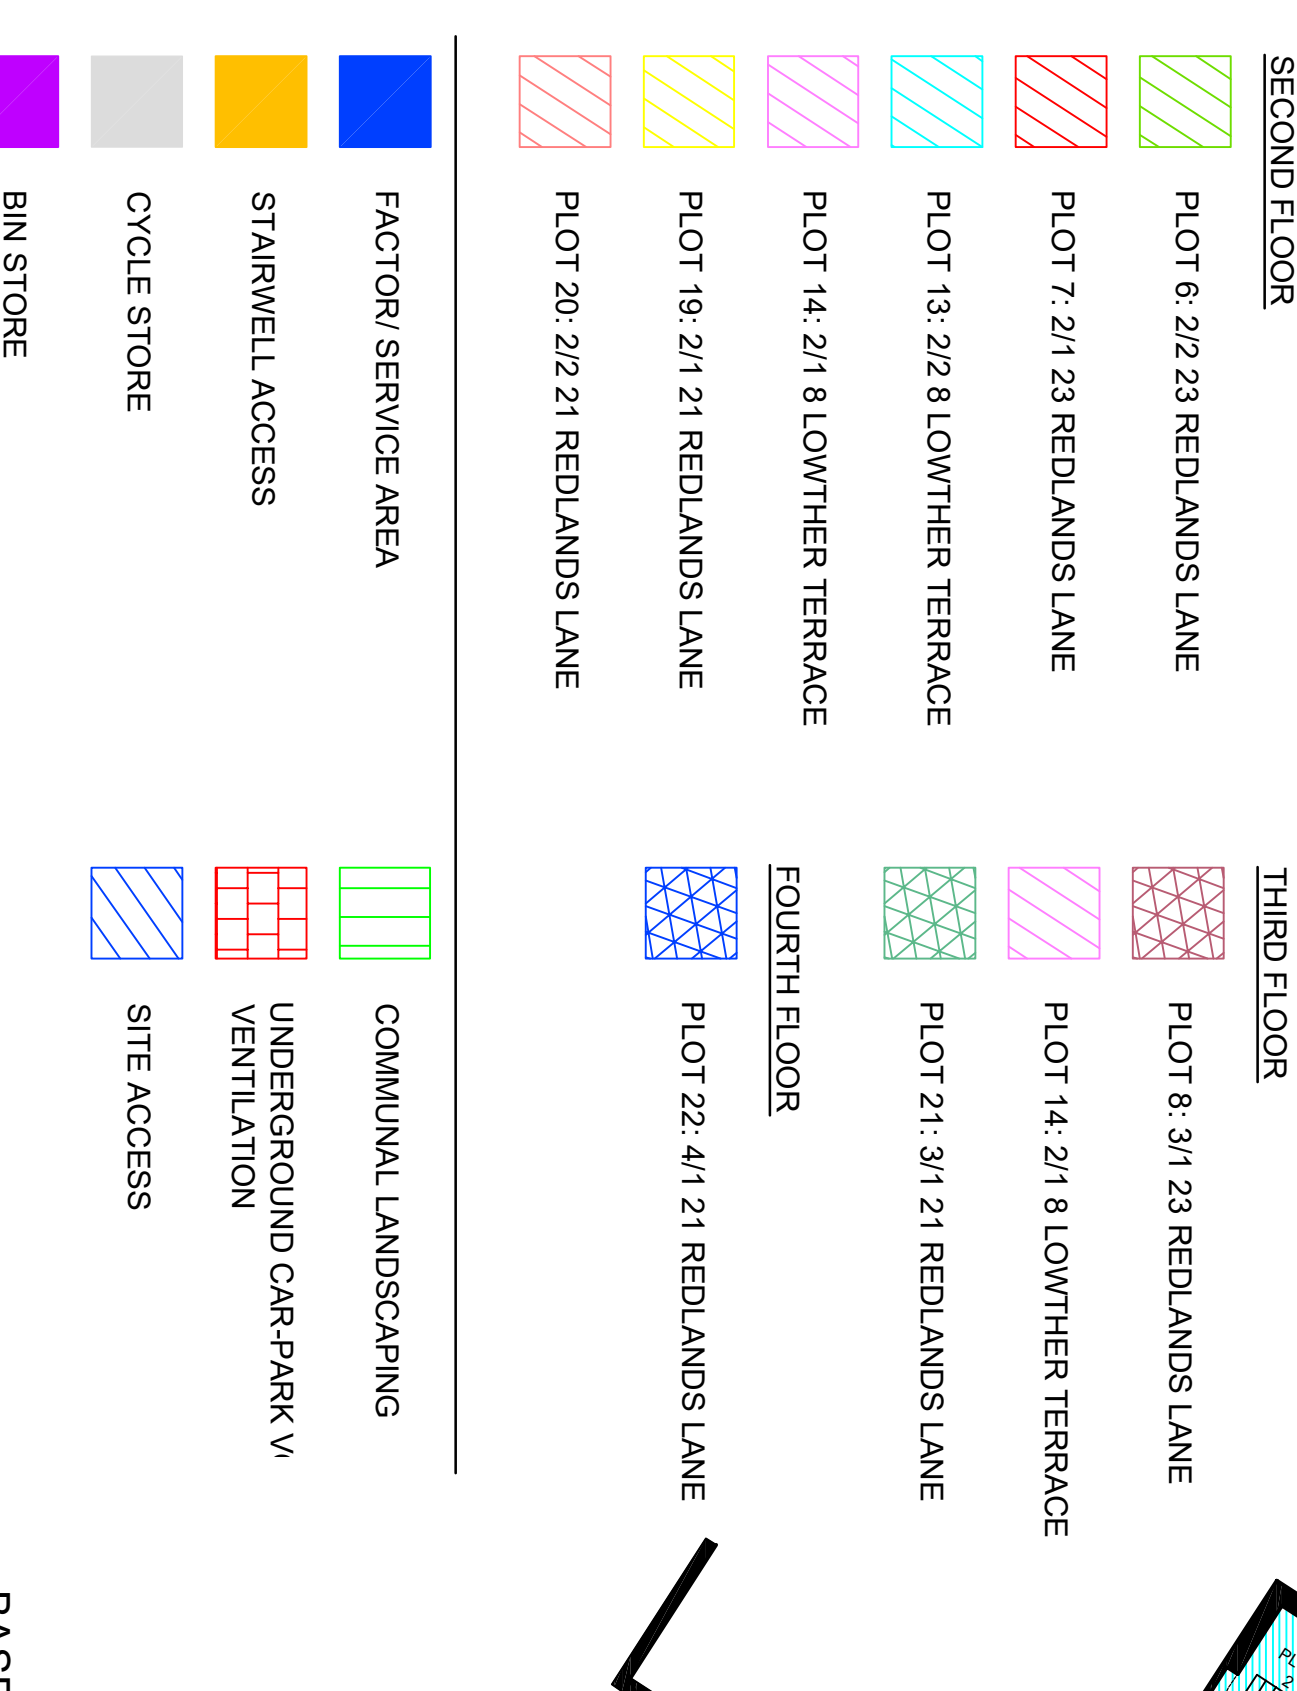
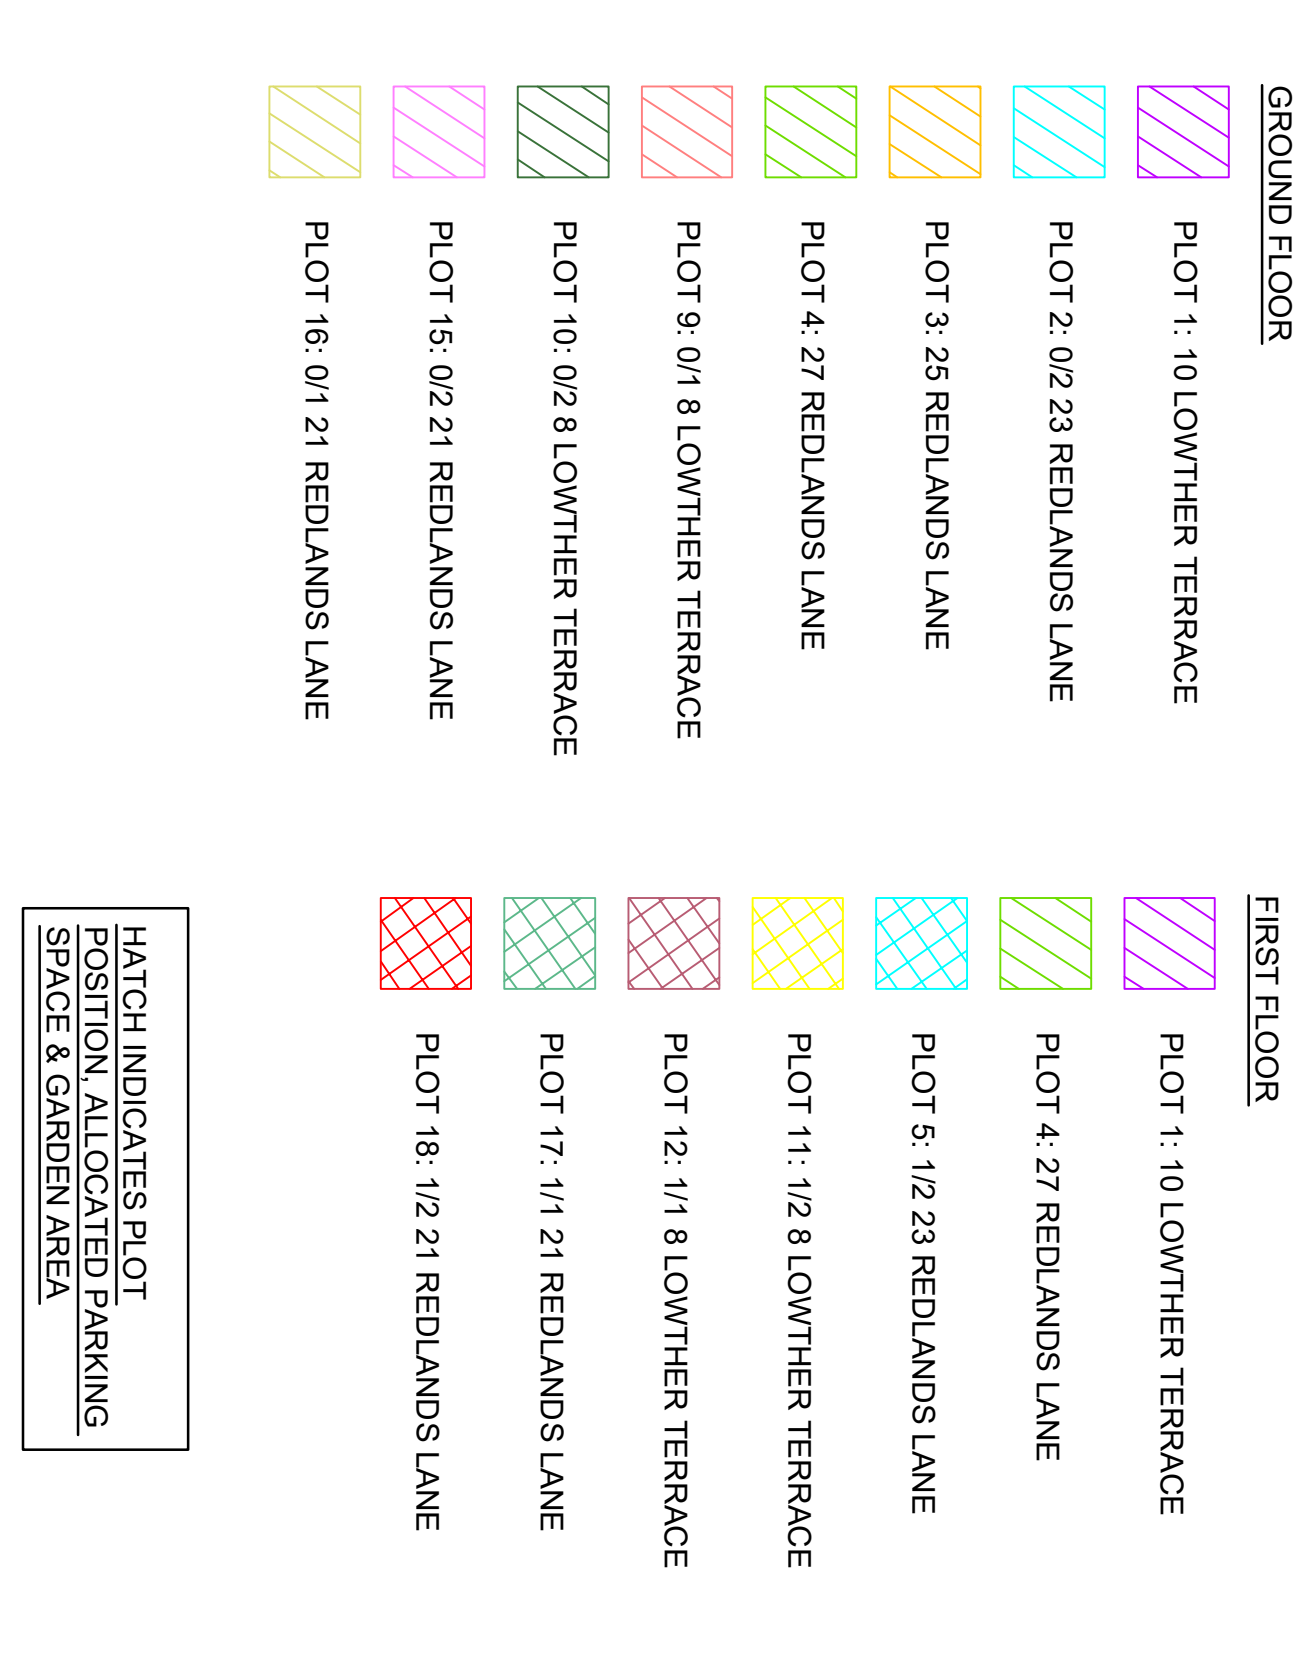


The Development registered under title GLA198060 and plots 1 to 22 within the unique DPA identifiers GLA198060-BASEMENT, GLA198060-GRD FLR, GLA198060-1ST FLR, GLA198060- 2ND FLR GLA198060-3RD FLR and GLA198060-4TH FLR have been DPA approved by *Craig McTadden - 20 July 2017*, Craig McFadden (DPA Officer)

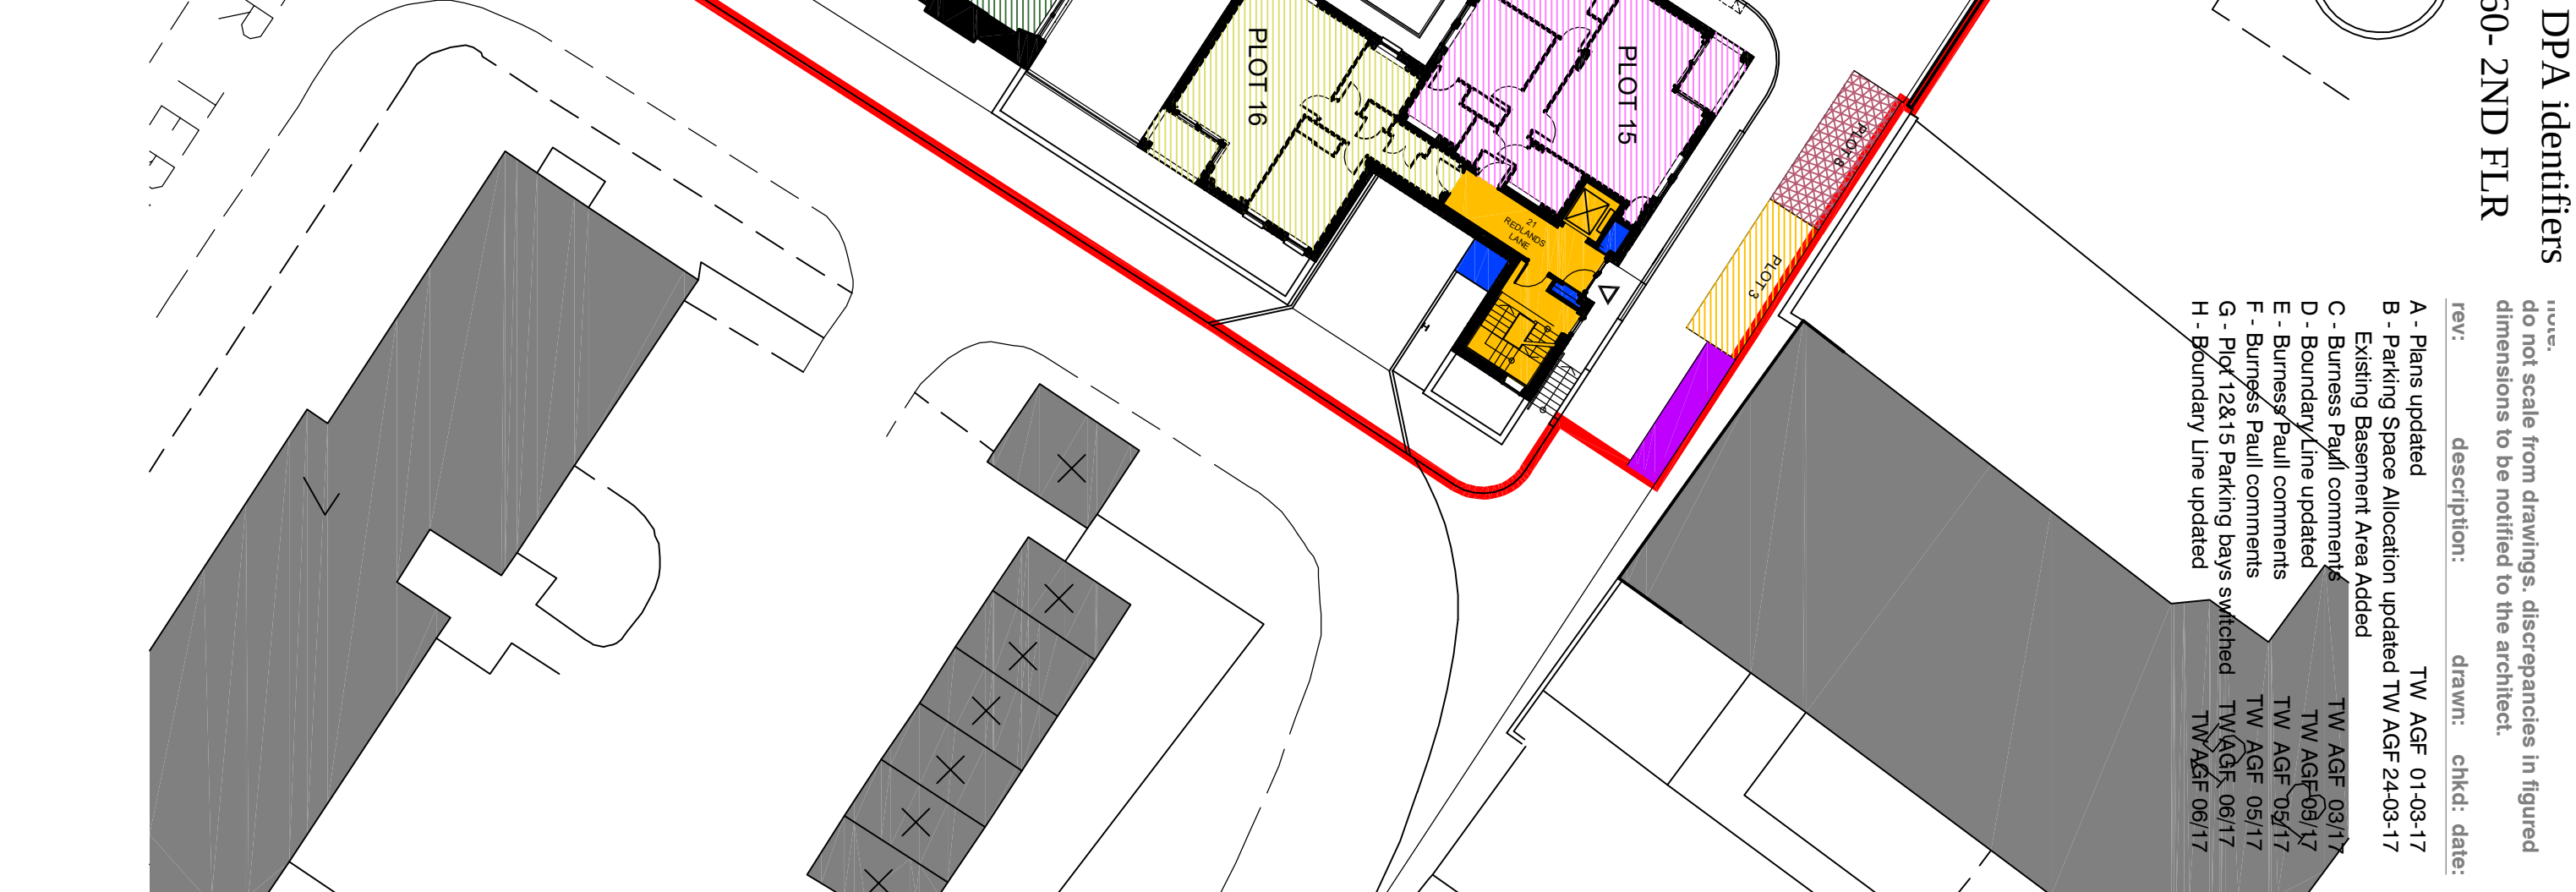

BASEMENT & UNDERGROUND CARPARK

LOCATION PLAN 1:1250

smithfindlay:architects

2 Merkland Street T 0141 334 4995 E design@smithfindlay.co.uk
Glasgow G11 9DB F 0141 334 8186 W www.smithfindlay.com

Project:

PROPOSED RESIDENTIAL DEVELOPMENT AT
BAYTER HOUSE
GLASGOW

Title:

TITLE DEED PLAN

scale:

1:250@A1 TW AGF

drawn:

AGF

checked:

01/17

date:

01/17

job:

LRP-01

drawing number:

1696

rev:

H