


# THIS IS THE PLAN REFERRED TO IN THE FOREGOING DEED OF CONDITIONS BY G. S. BROWN CONSTRUCTION LIMITED

The development registered under title PTH33549 and Viewfield Cottage and Viewfield House within  
have been DPA approved by:

*S Pardue - 8th June 2017*

Stuart Pardue (DPA Officer)

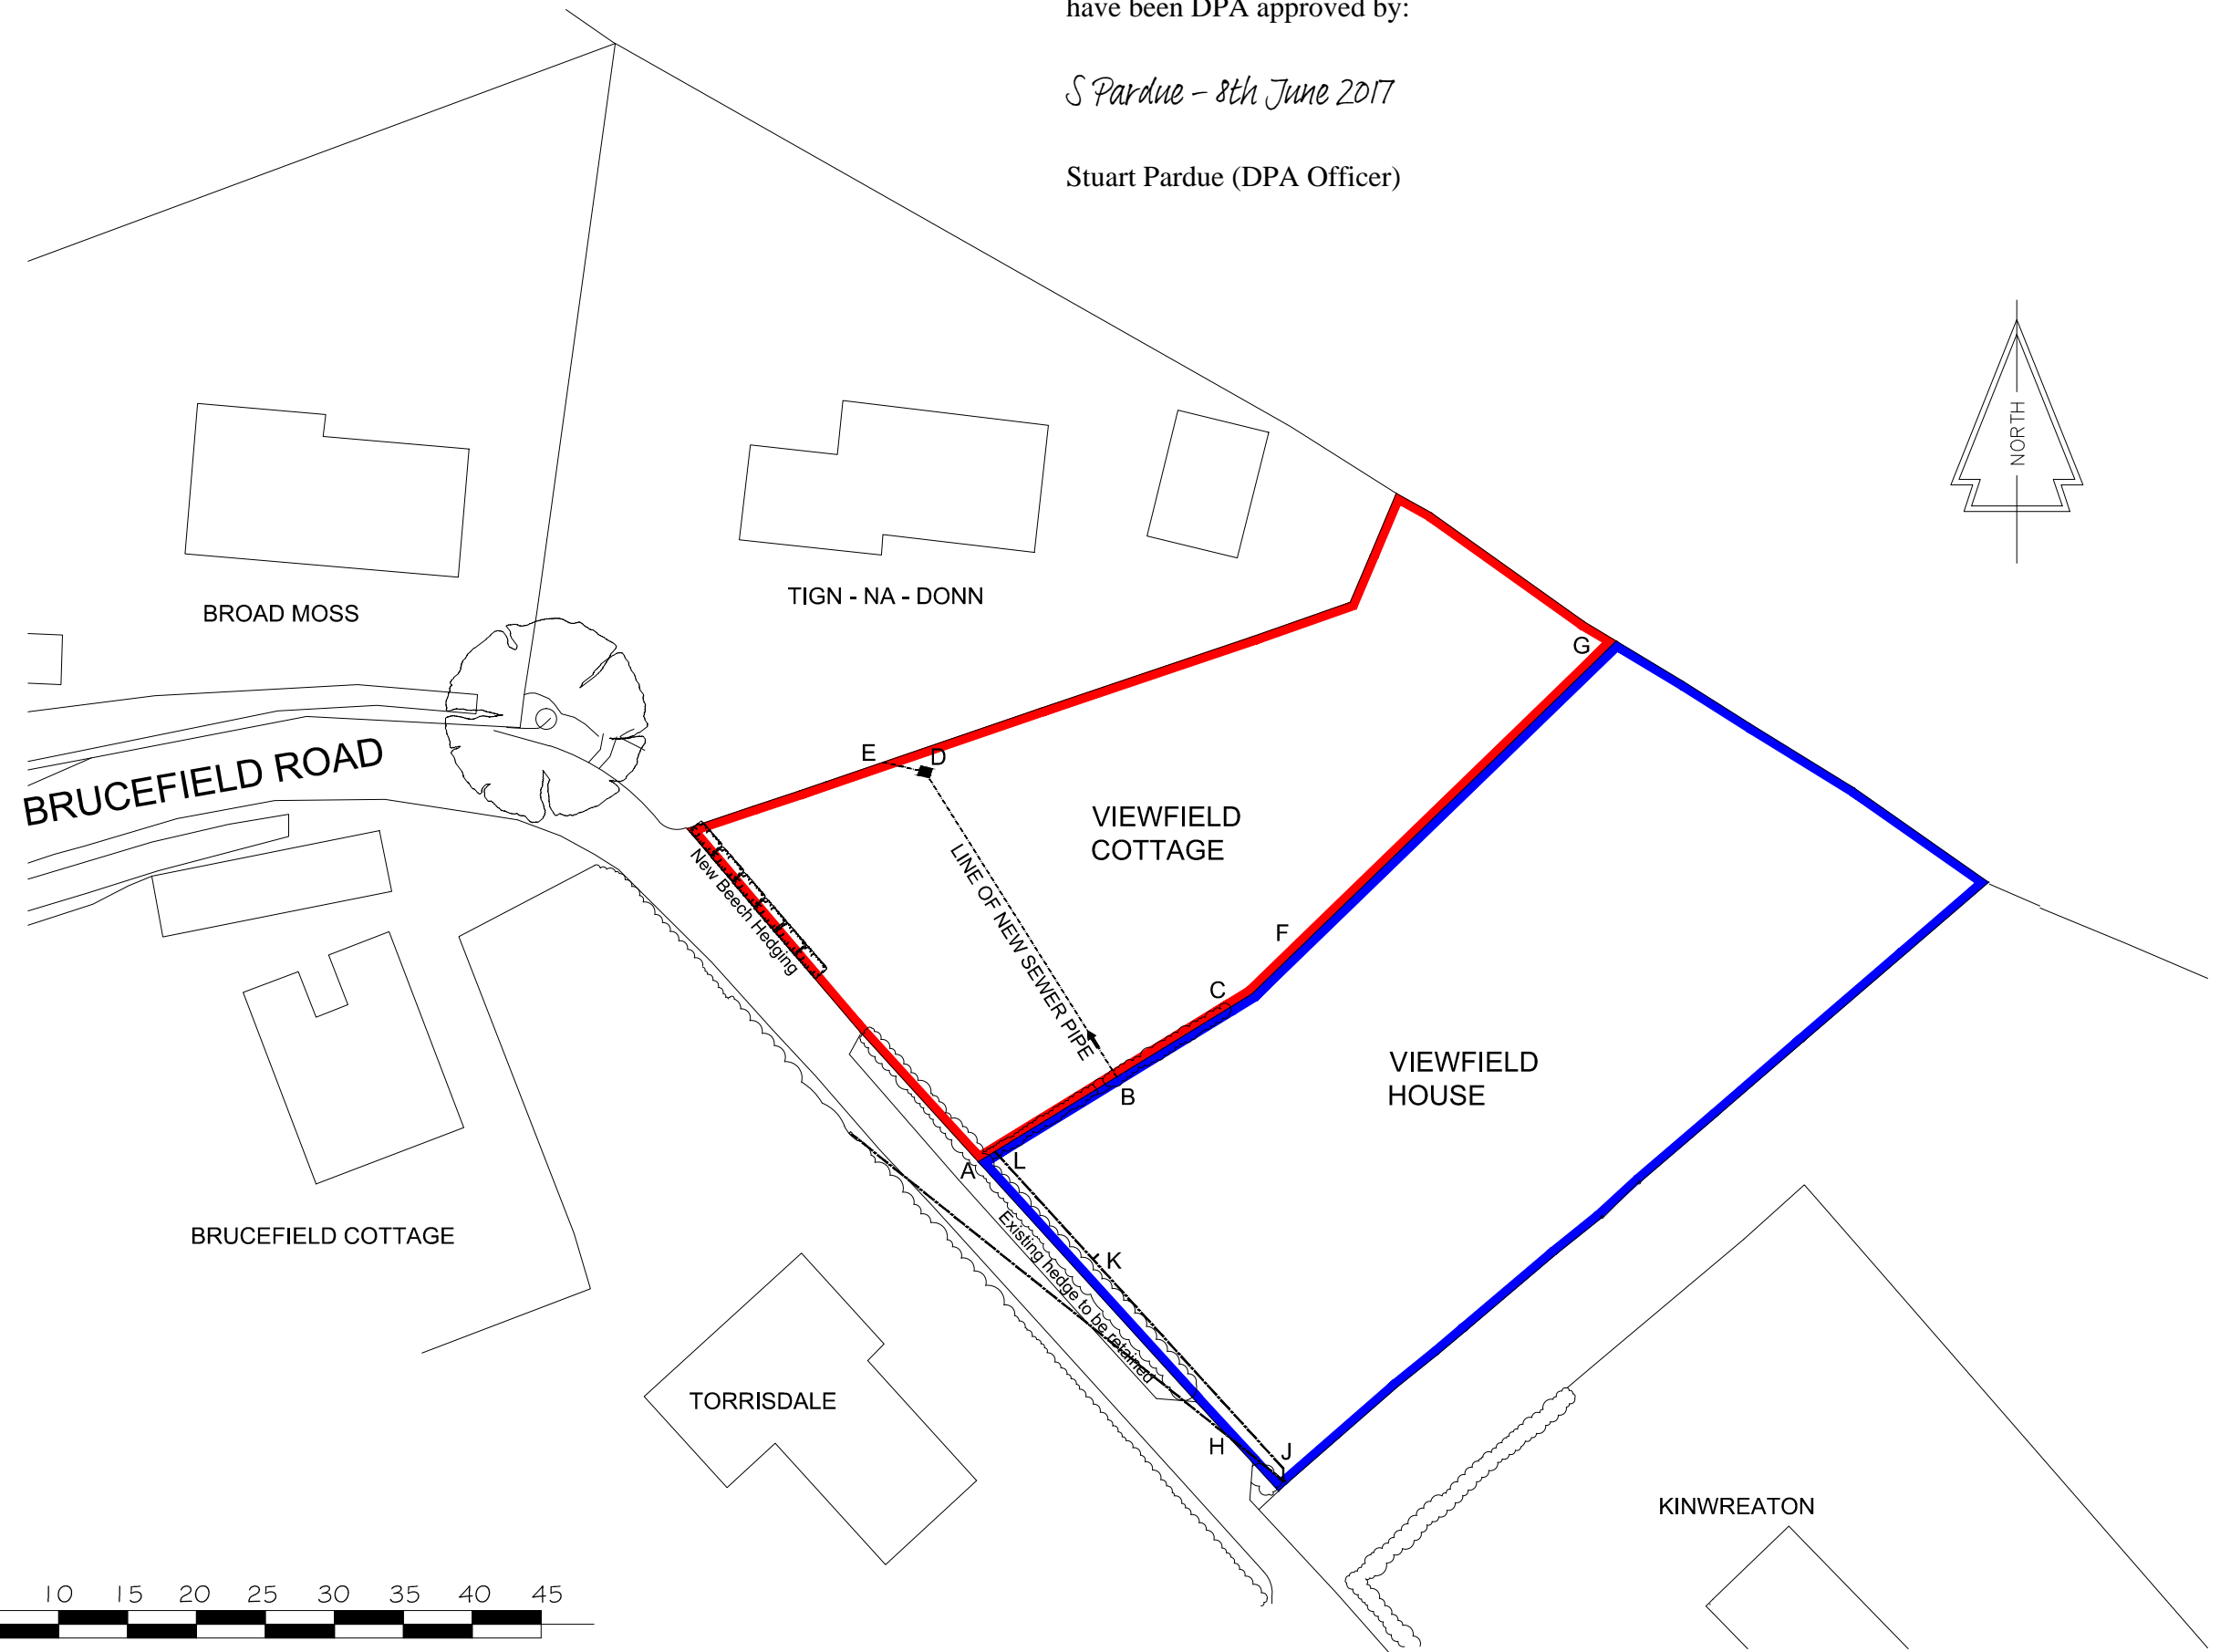

5 0 5 10 15 20 25 30 35 40 45

Scale in metres 1:500.

KINWREATON

drawing no. DISPOVBS1-C