


ORDNANCE SURVEY  
NATIONAL GRID REFERENCE  
NS 77576 65646

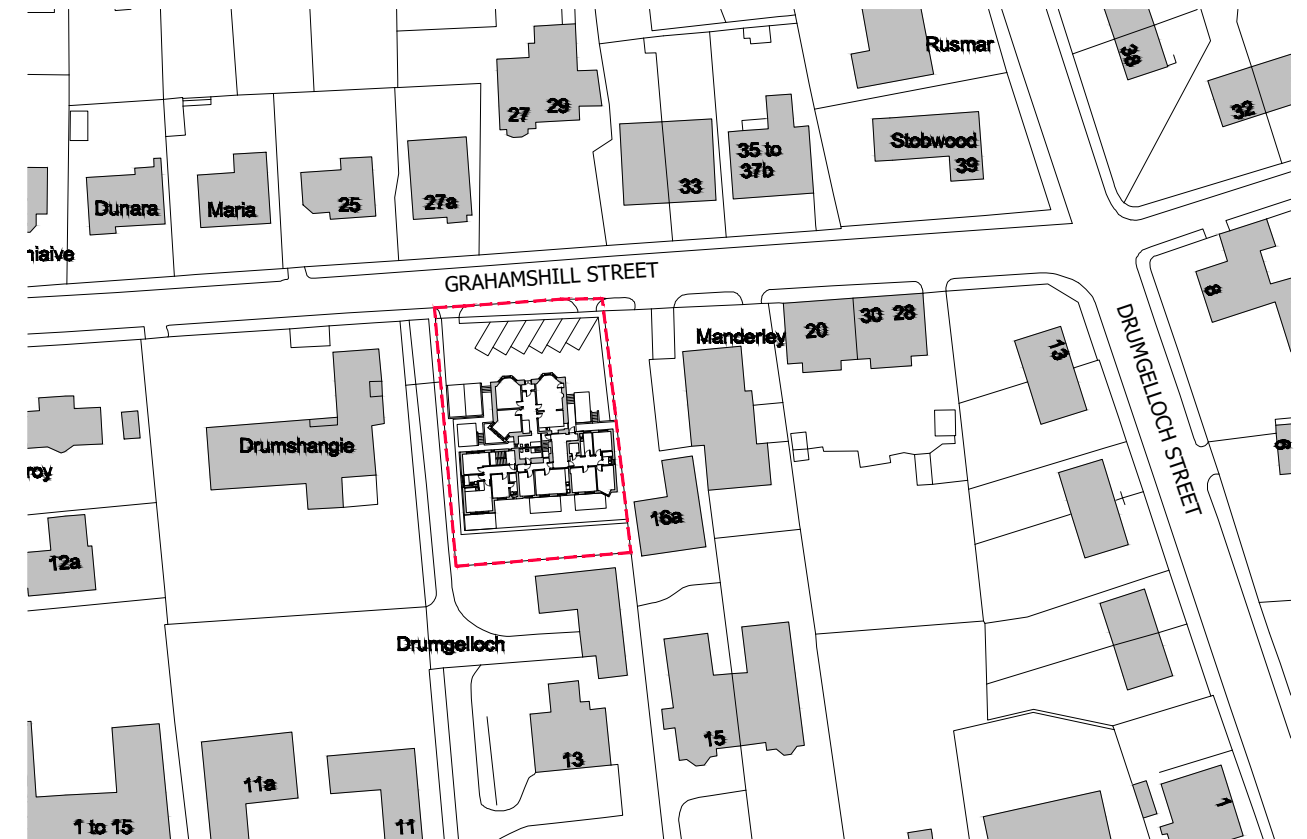

- Legend
- Site boundary
  - Flat 1 parking space
  - Flat 2 parking space
  - Flat 3 parking space
  - Flat 4 parking space
  - Flat 5 parking space
  - Flat 6 parking space
  - Flat 7 parking space
  - Flat 8 parking space
  - Mutually owned by all Flats

The Development registered under title LAN42919 and plots 1 to 8 within have been DPA approved by:

*Craig McFadden - 24 May 2021*

Craig McFadden ( DPA Officer)

Project:  
BELHAVEN HOUSE, AIRDRIE

Drawing Title:  
DEED OF CONDITIONS PLAN

Drg no:  
BH/001

Drawn by:  
IL

Checked by:

Date:  
Dec 2020

Rev:


Scale:  
1:150@A3



Architectural and Design Services

16 Fairways, Dunfermline KY12 0DU  
Tel: 07866 459651  
E-mail: ian.lenaghan@btinternet.com




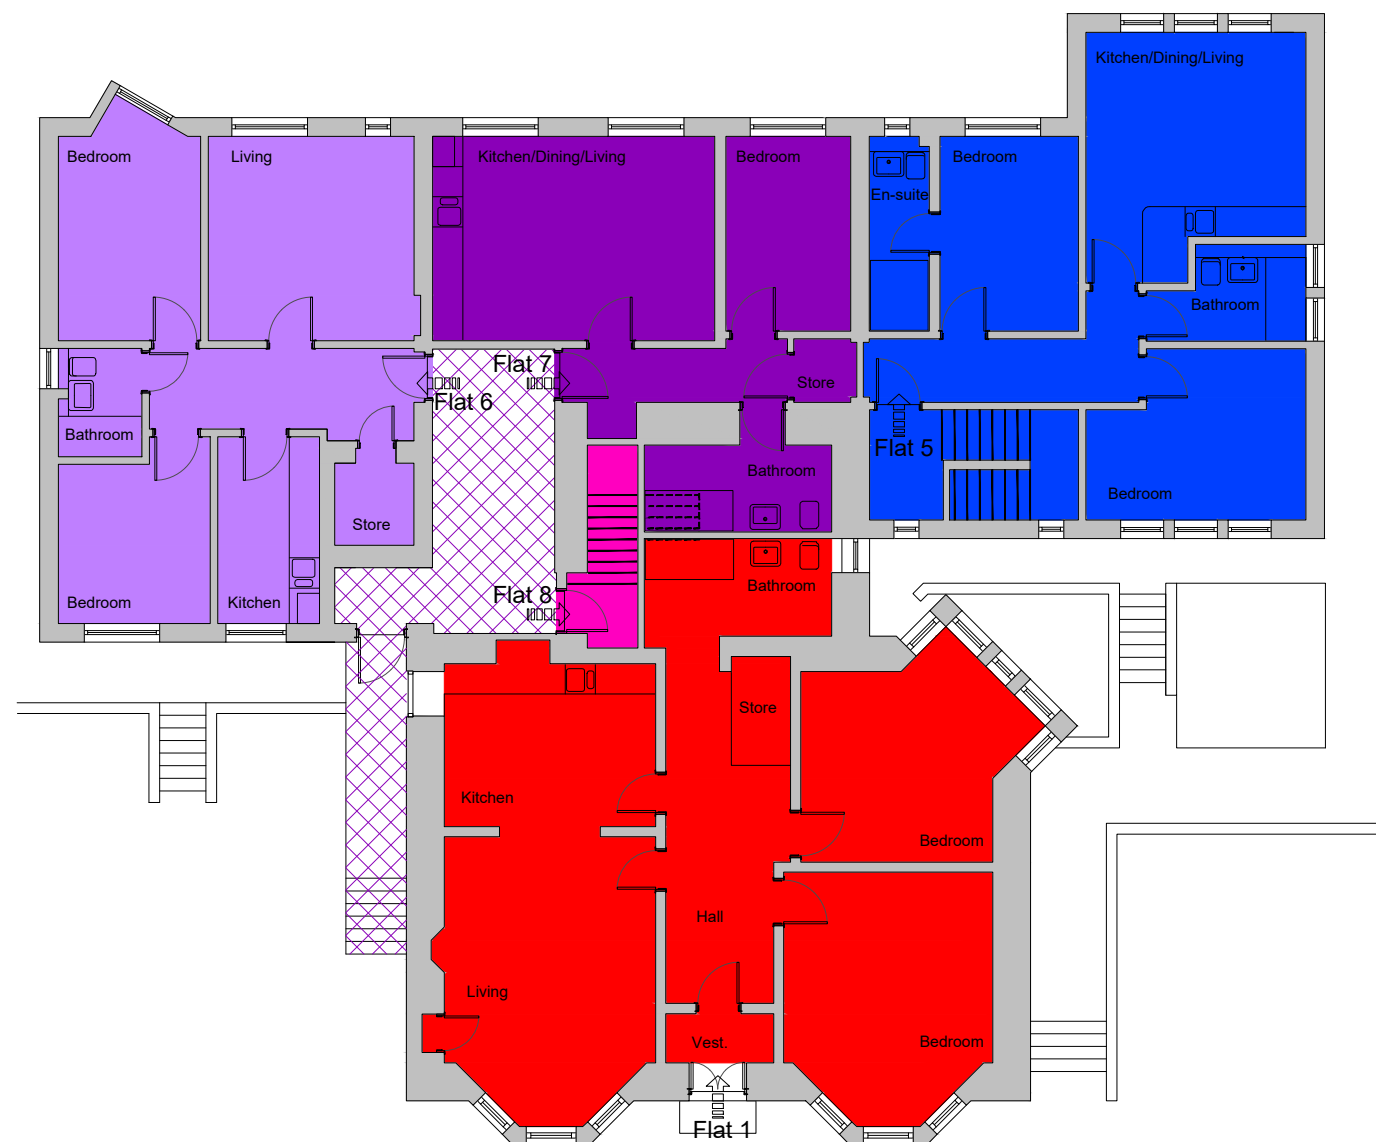







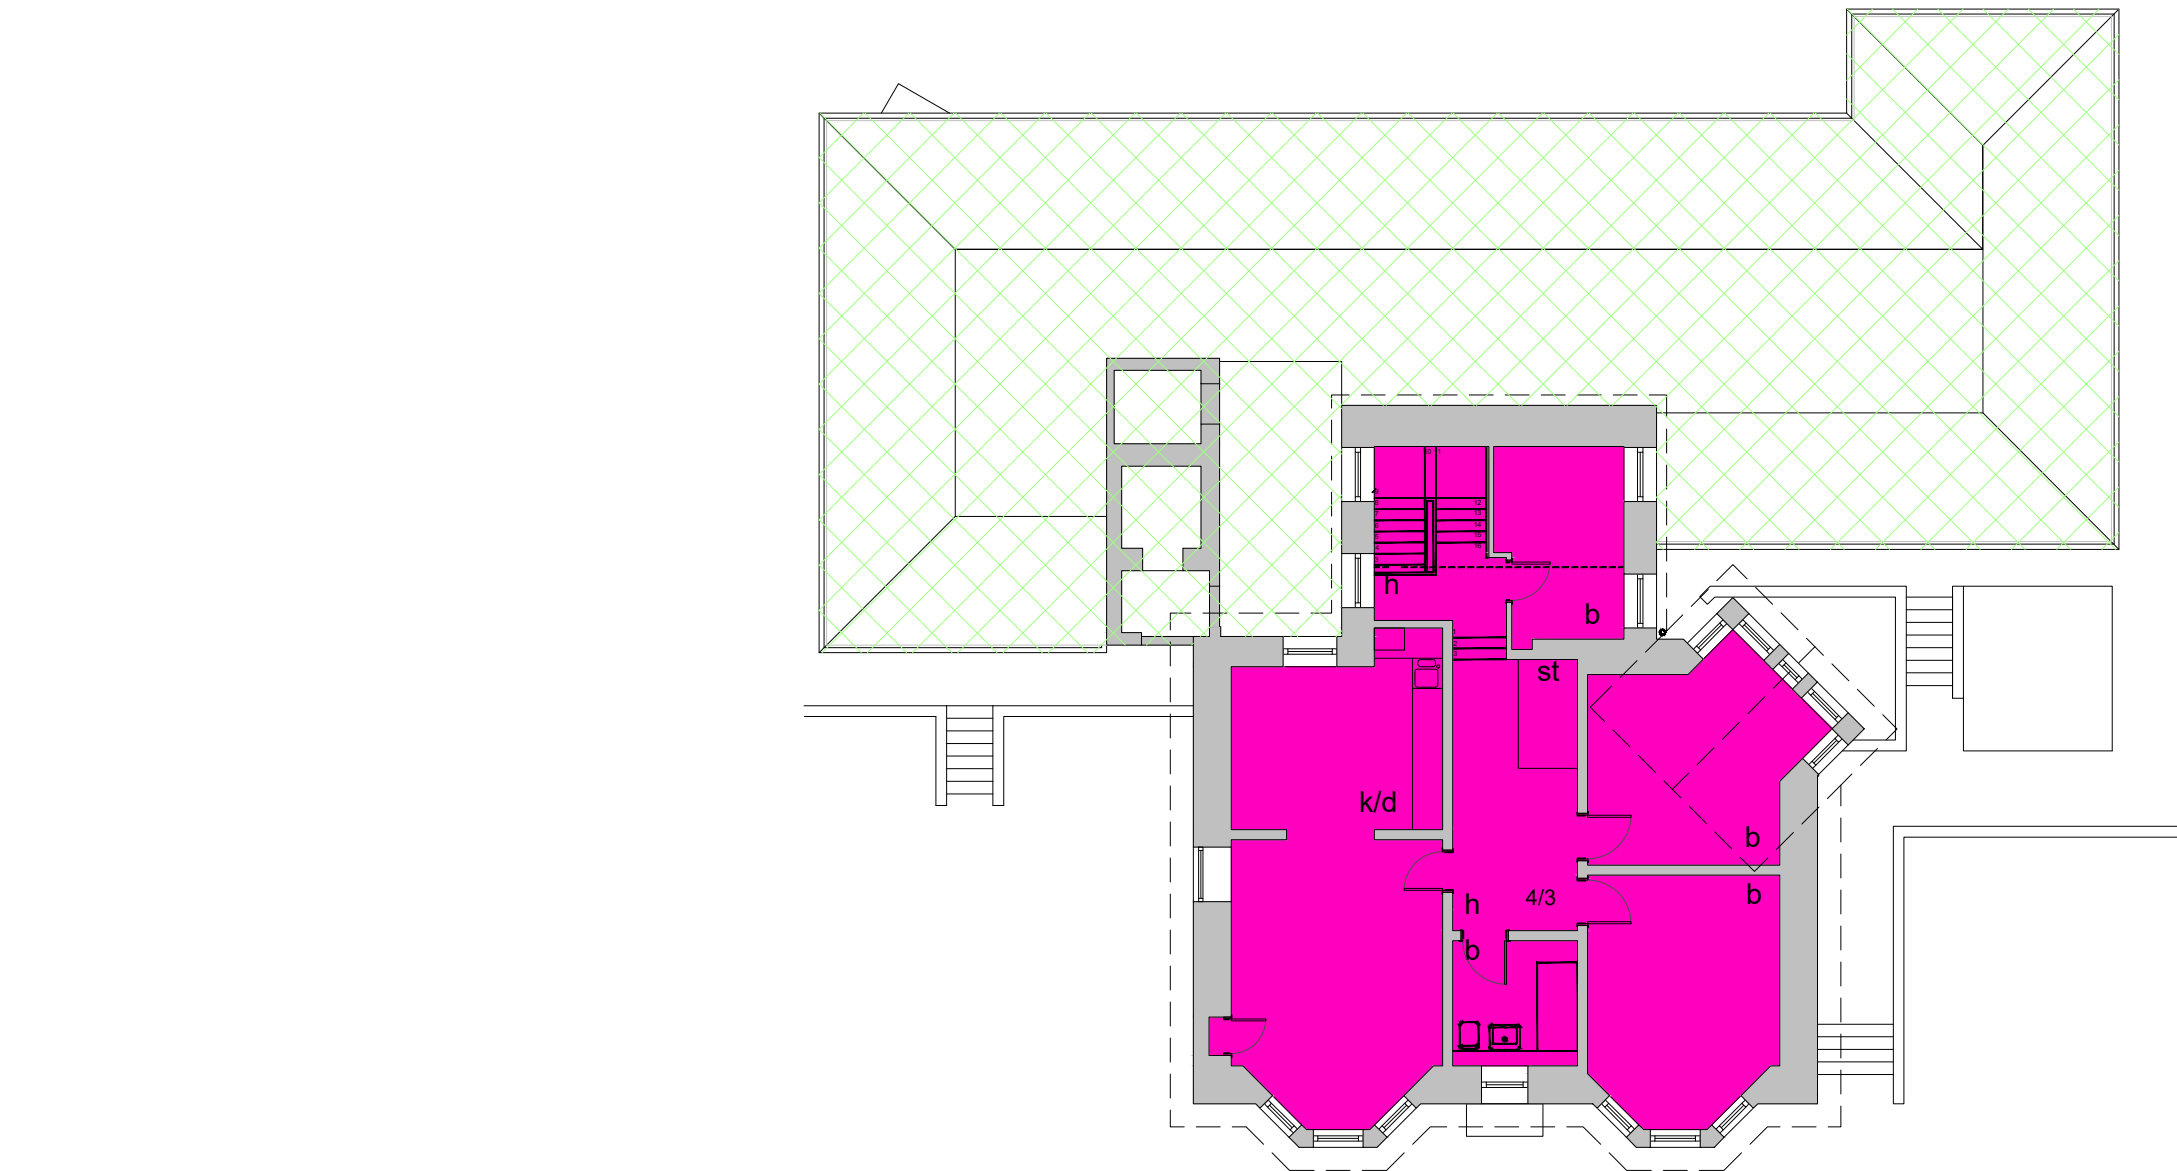





Schedule	
<span style="display:inline-block; width:15px; height:15px; background-color:red; border:1px solid black;"></span>	Flat 1 ownership
<span style="display:inline-block; width:15px; height:15px; background-color:orange; border:1px solid black;"></span>	Flat 2 ownership
<span style="display:inline-block; width:15px; height:15px; background-color:yellow; border:1px solid black;"></span>	Flat 3 ownership
<span style="display:inline-block; width:15px; height:15px; background-color:green; border:1px solid black;"></span>	Flat 4 ownership
<span style="display:inline-block; width:15px; height:15px; background-color:blue; border:1px solid black;"></span>	Flat 5 ownership
<span style="display:inline-block; width:15px; height:15px; background-color:lightpurple; border:1px solid black;"></span>	Flat 6 ownership
<span style="display:inline-block; width:15px; height:15px; background-color:darkpurple; border:1px solid black;"></span>	Flat 7 ownership
<span style="display:inline-block; width:15px; height:15px; background-color:pink; border:1px solid black;"></span>	Flat 8 ownership
<span style="display:inline-block; width:15px; height:15px; background: repeating-linear-gradient(45deg, transparent, transparent 2px, red 2px, red 4px); border:1px solid black;"></span>	Mutually owned by Flats 3 & 4
<span style="display:inline-block; width:15px; height:15px; background: repeating-linear-gradient(-45deg, transparent, transparent 2px, blue 2px, blue 4px); border:1px solid black;"></span>	Mutually owned by Flats 2 & 5
<span style="display:inline-block; width:15px; height:15px; background: repeating-linear-gradient(-45deg, transparent, transparent 2px, purple 2px, purple 4px); border:1px solid black;"></span>	Mutually owned by Flats 6, 7 & 8

Project: BELHAVEN HOUSE, AIRDRIE		Drg no: BH/003			<div style="display: flex; align-items: center;"> <div style="font-size: 48px; margin-right: 10px;">LDS</div> <div> <p>Architectural and Design Services</p> <p>16 Fairways, Dunfermline KY12 0DU</p> <p>Tel: 07866 459651</p> <p>E-mail: ian.lenaghen@btinternet.com</p> </div> </div>
Drawing Title: GROUND FLOOR PLAN		Drawn by: IL	Checked by:	Date: Dec 2020	

Scale:  
1:150@A3



Schedule	
	Flat 1 ownership
	Flat 2 ownership
	Flat 3 ownership
	Flat 4 ownership
	Flat 5 ownership
	Flat 6 ownership
	Flat 7 ownership
	Flat 8 ownership
	Mutually owned by Flats 3 & 4
	Mutually owned by Flats 2 & 5
	Mutually owned by Flats 6, 7 & 8
	Mutually owned by Flats 2 - 7

Project: BELHAVEN HOUSE, AIRDRIE		Drg no: BH/004		Rev:		Architectural and Design Services 16 Fairways, Dunfermline KY12 0DU Tel: 07866 459651 E-mail: ian.lenaghan@btinternet.com
Drawing Title: FIRST FLOOR PLAN		Drawn by: IL	Checked by:	Date: Dec 2020		