


The Development registered under
Titles REN151254 & REN152834 and
plots 1 to 21, 33 to 34, 49 to 51, 57 to 61, 66 to 77,
86 & 118 to 119 within have been DPA approved by:

D.McIntyre - 17th November 2022

Danielle McIntyre (DPA Officer)

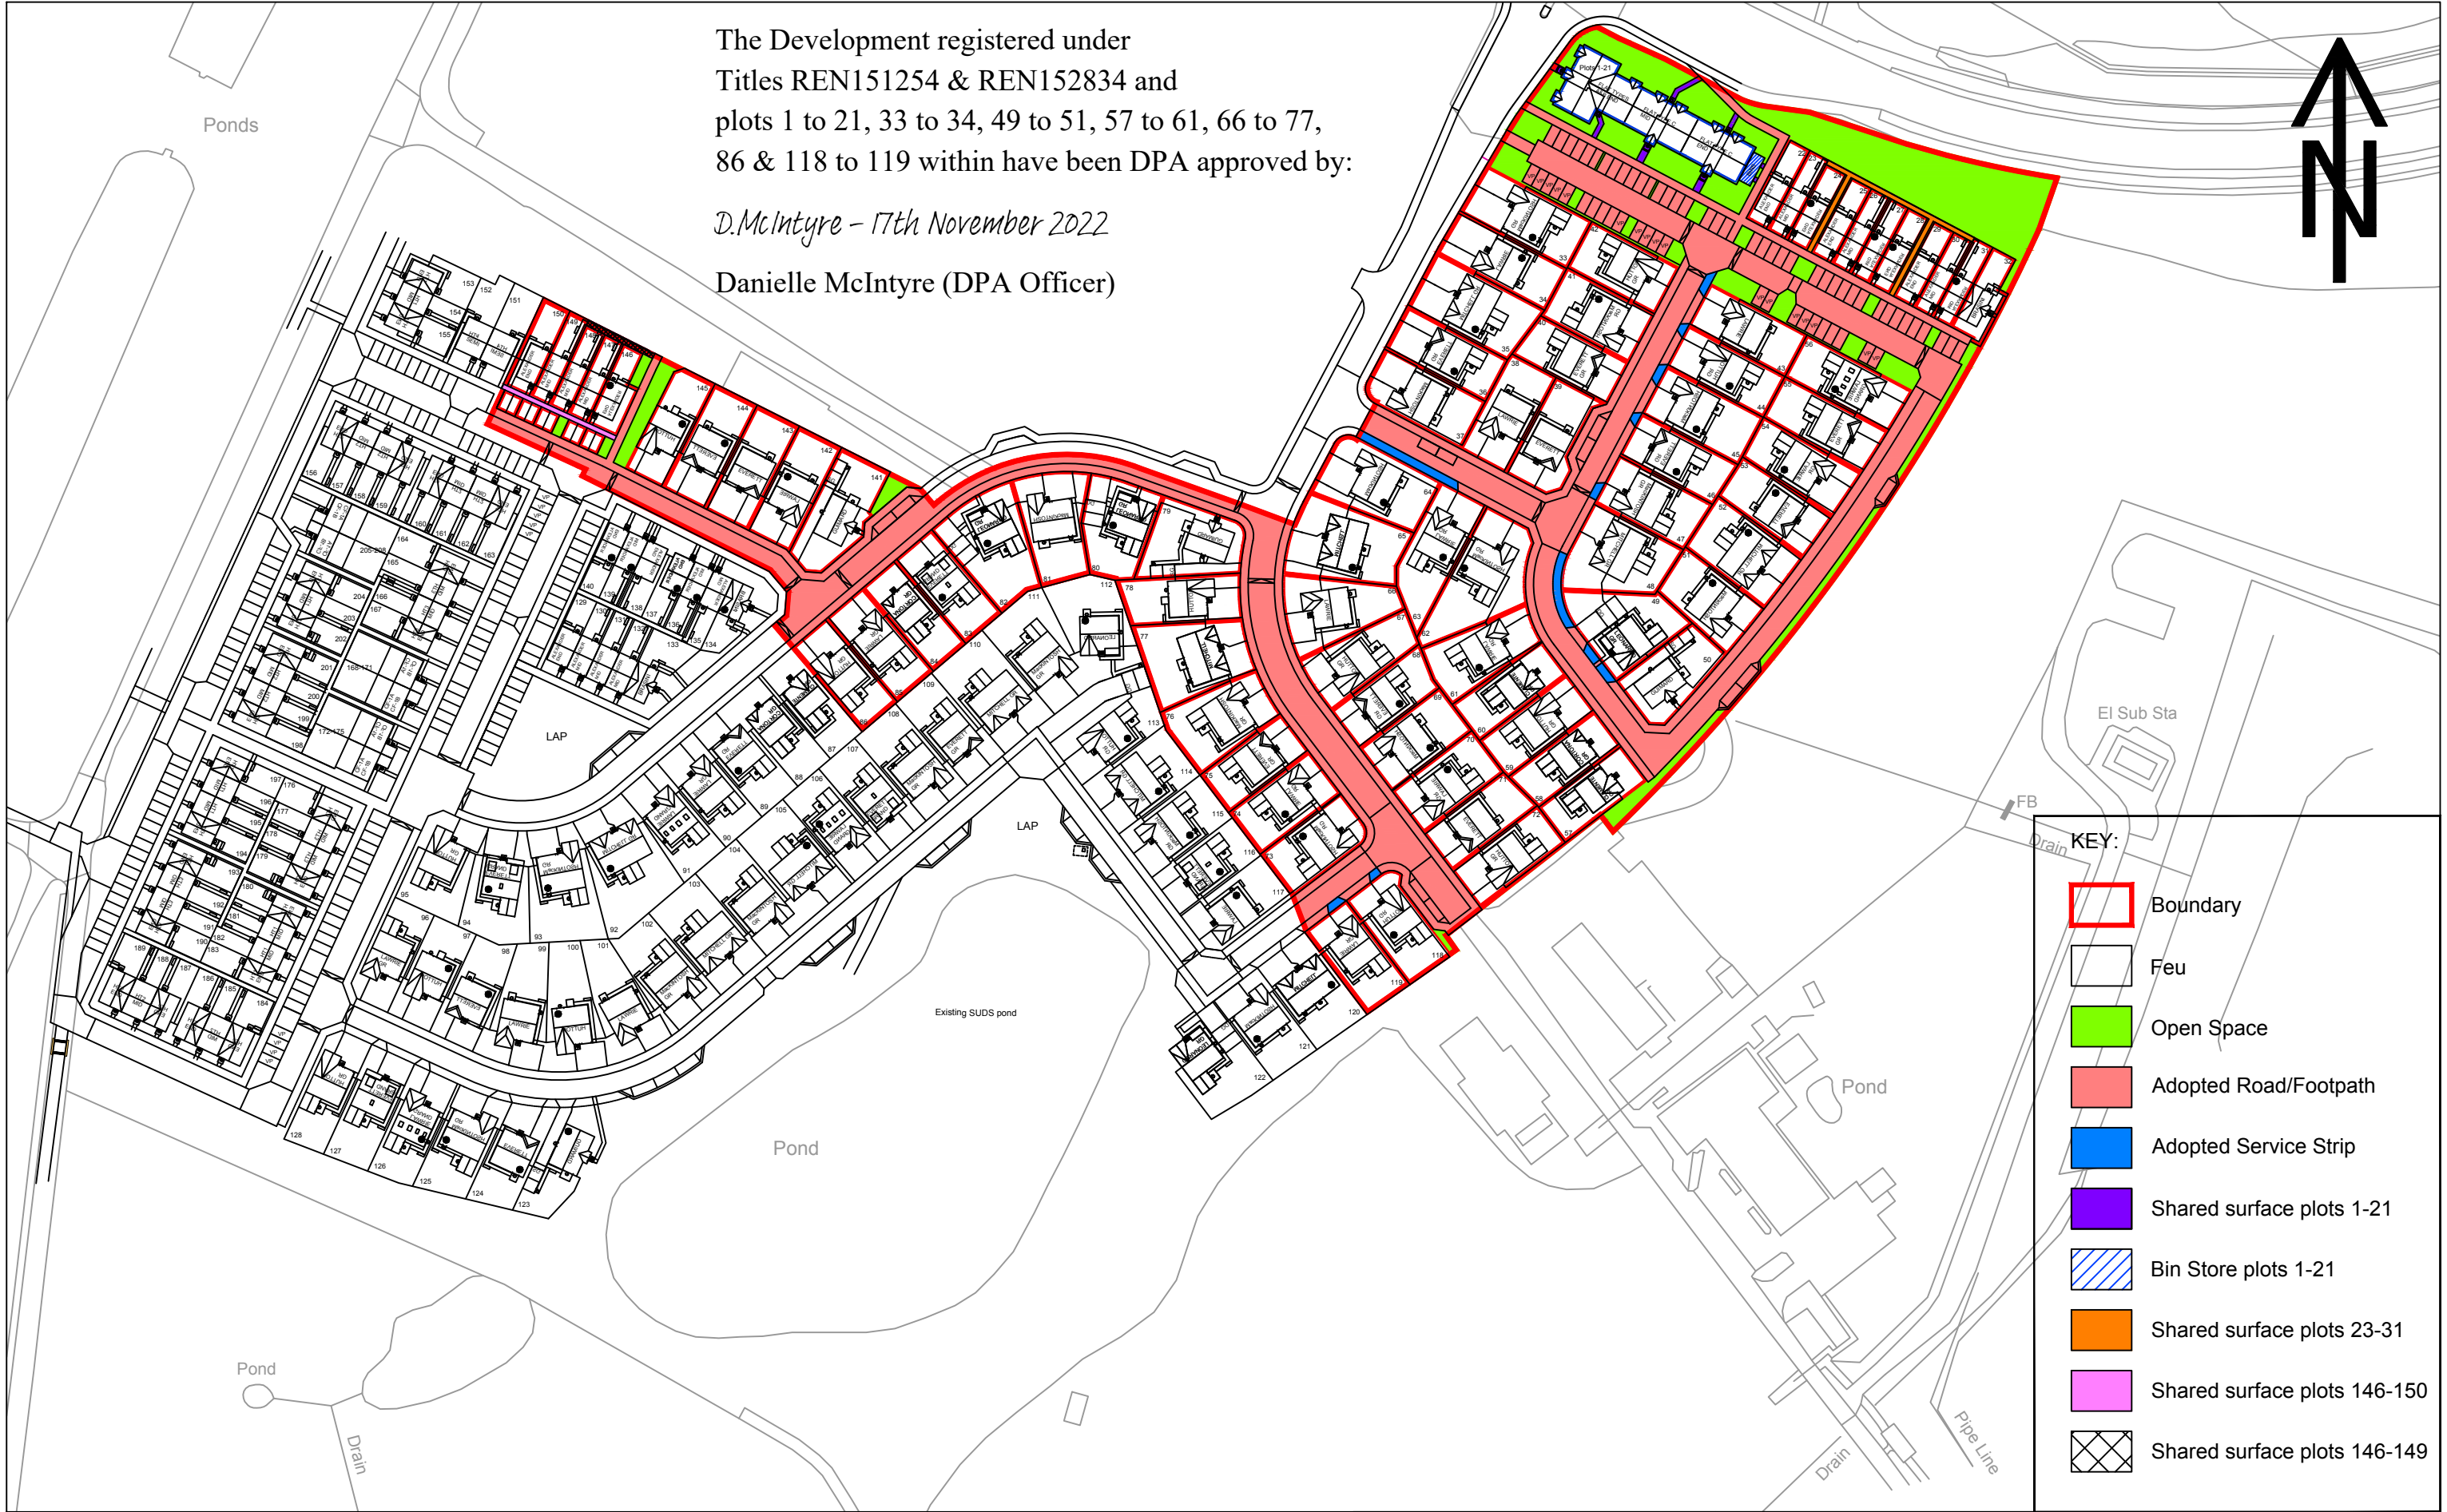


- KEY:
- Boundary
 - Feu
 - Open Space
 - Adopted Road/Footpath
 - Adopted Service Strip
 - Shared surface plots 1-21
 - Bin Store plots 1-21
 - Shared surface plots 23-31
 - Shared surface plots 146-150
 - Shared surface plots 146-149




Project Title:
**DARGAVEL VILLAGE
BISHOPTON**

Drawing Title:
**DEED OF CONDITIONS
PHASE 1**


Scale: 1:1500@A3	Date: JUN '20
Drawn: ME	Checked: AS
Drawing No. DVB/DOC/002	Rev: B

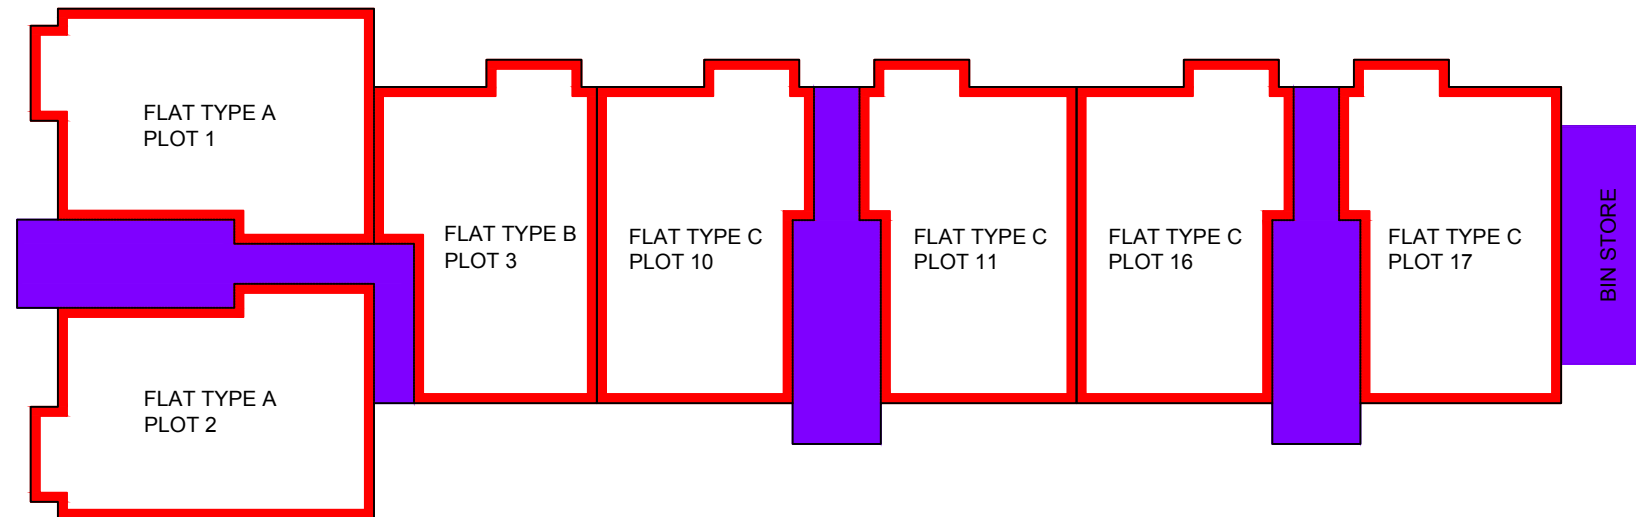

GROUND FLOOR

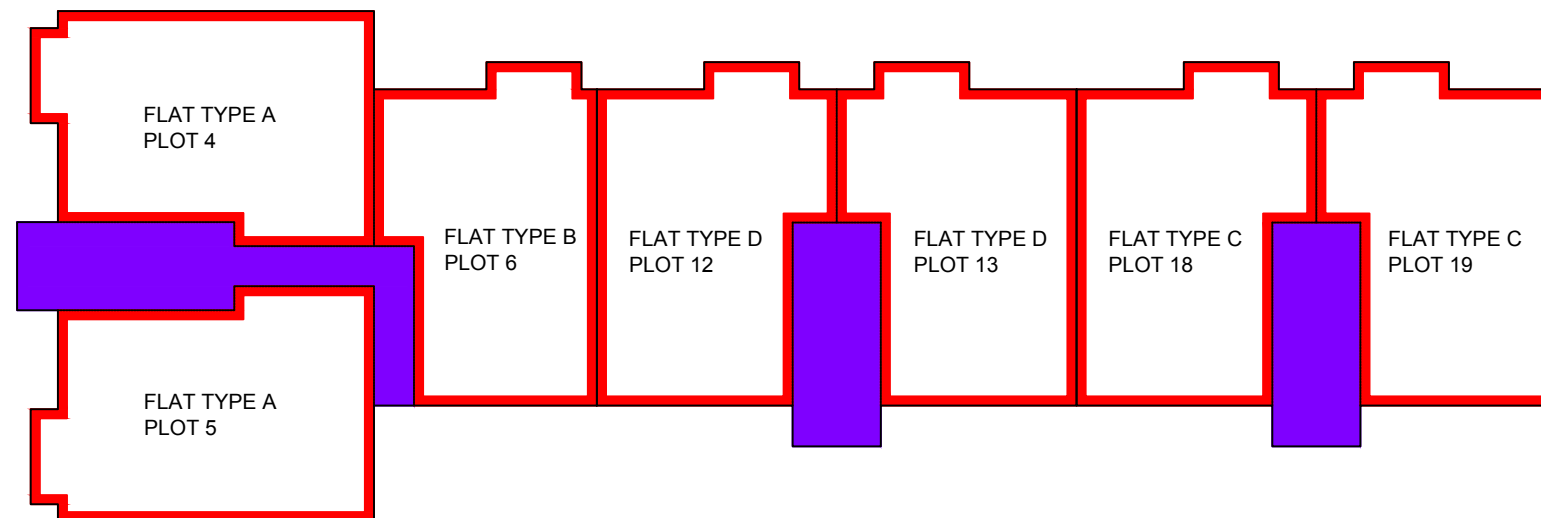

FIRST FLOOR

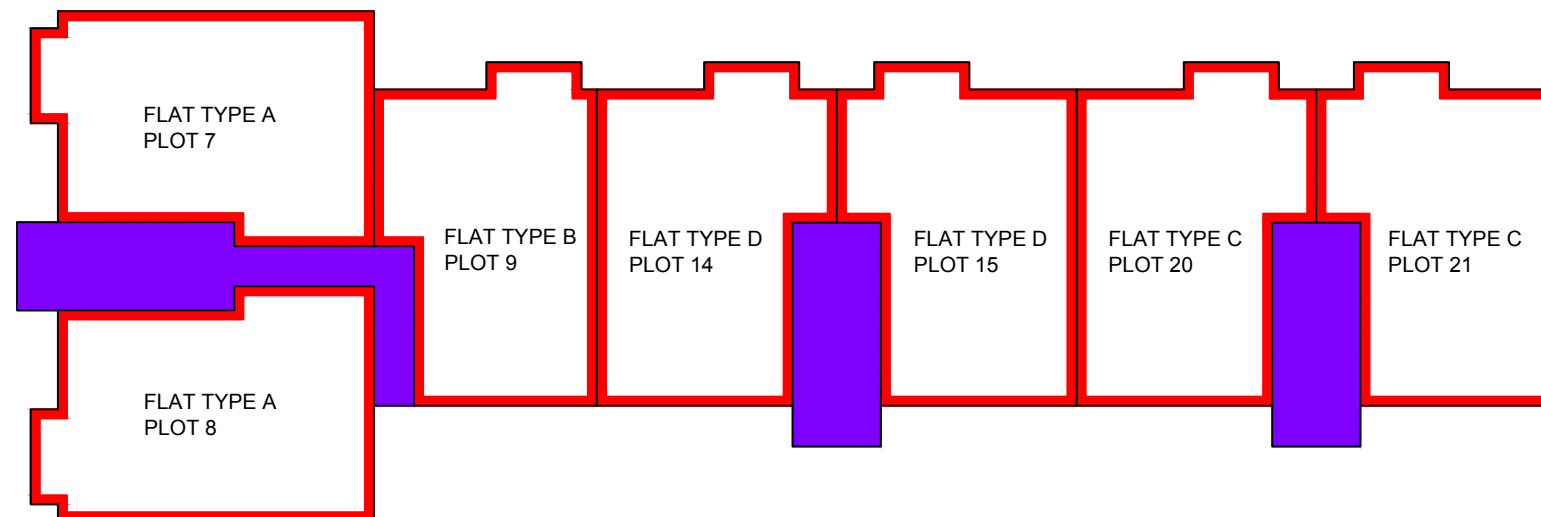

SECOND FLOOR



Project Title:
DARGAVEL VILLAGE
BISHOPTON

Drawing Title:
DEED OF CONDITIONS
FLATTED BLOCK

Scale:
1:250@A3

Drawn:
ME

Drawing No.
DVB/DOC/005

Date:
JUN '20

Checked:
AS

Rev:
-