

- Plot Boundary
- Site Boundary
- Plot Number
- Common Landscaping
- Common Footpath
- Common Adoptable Footpath
- Cycle Store - Block A
- Cycle Store - Block B
- Cycle Store - Block C
- Bin Store - Block A
- Bin Store - Block B
- Bin Store - Block C
- Plant Room serving Blocks A-C
- Tank Room serving Block A-C
- Common Areas
- Common Adoptable Roadway
- Common Adoptable Car Parking
- Substation
- Gas Governor



The Development registered under title MID221124 and plots 1 to 69 within have been DPA approved.

The Keeper - 30 January 2024


Keeper for the Registers of Scotland



28, CRAMOND ROAD SOUTH, EDINBURGH EH4 6AB
 tel. 0131 336 2181 fax. 0131 336 4037 e-mail arch@jsmart.co.uk

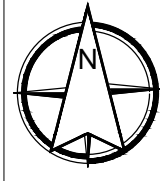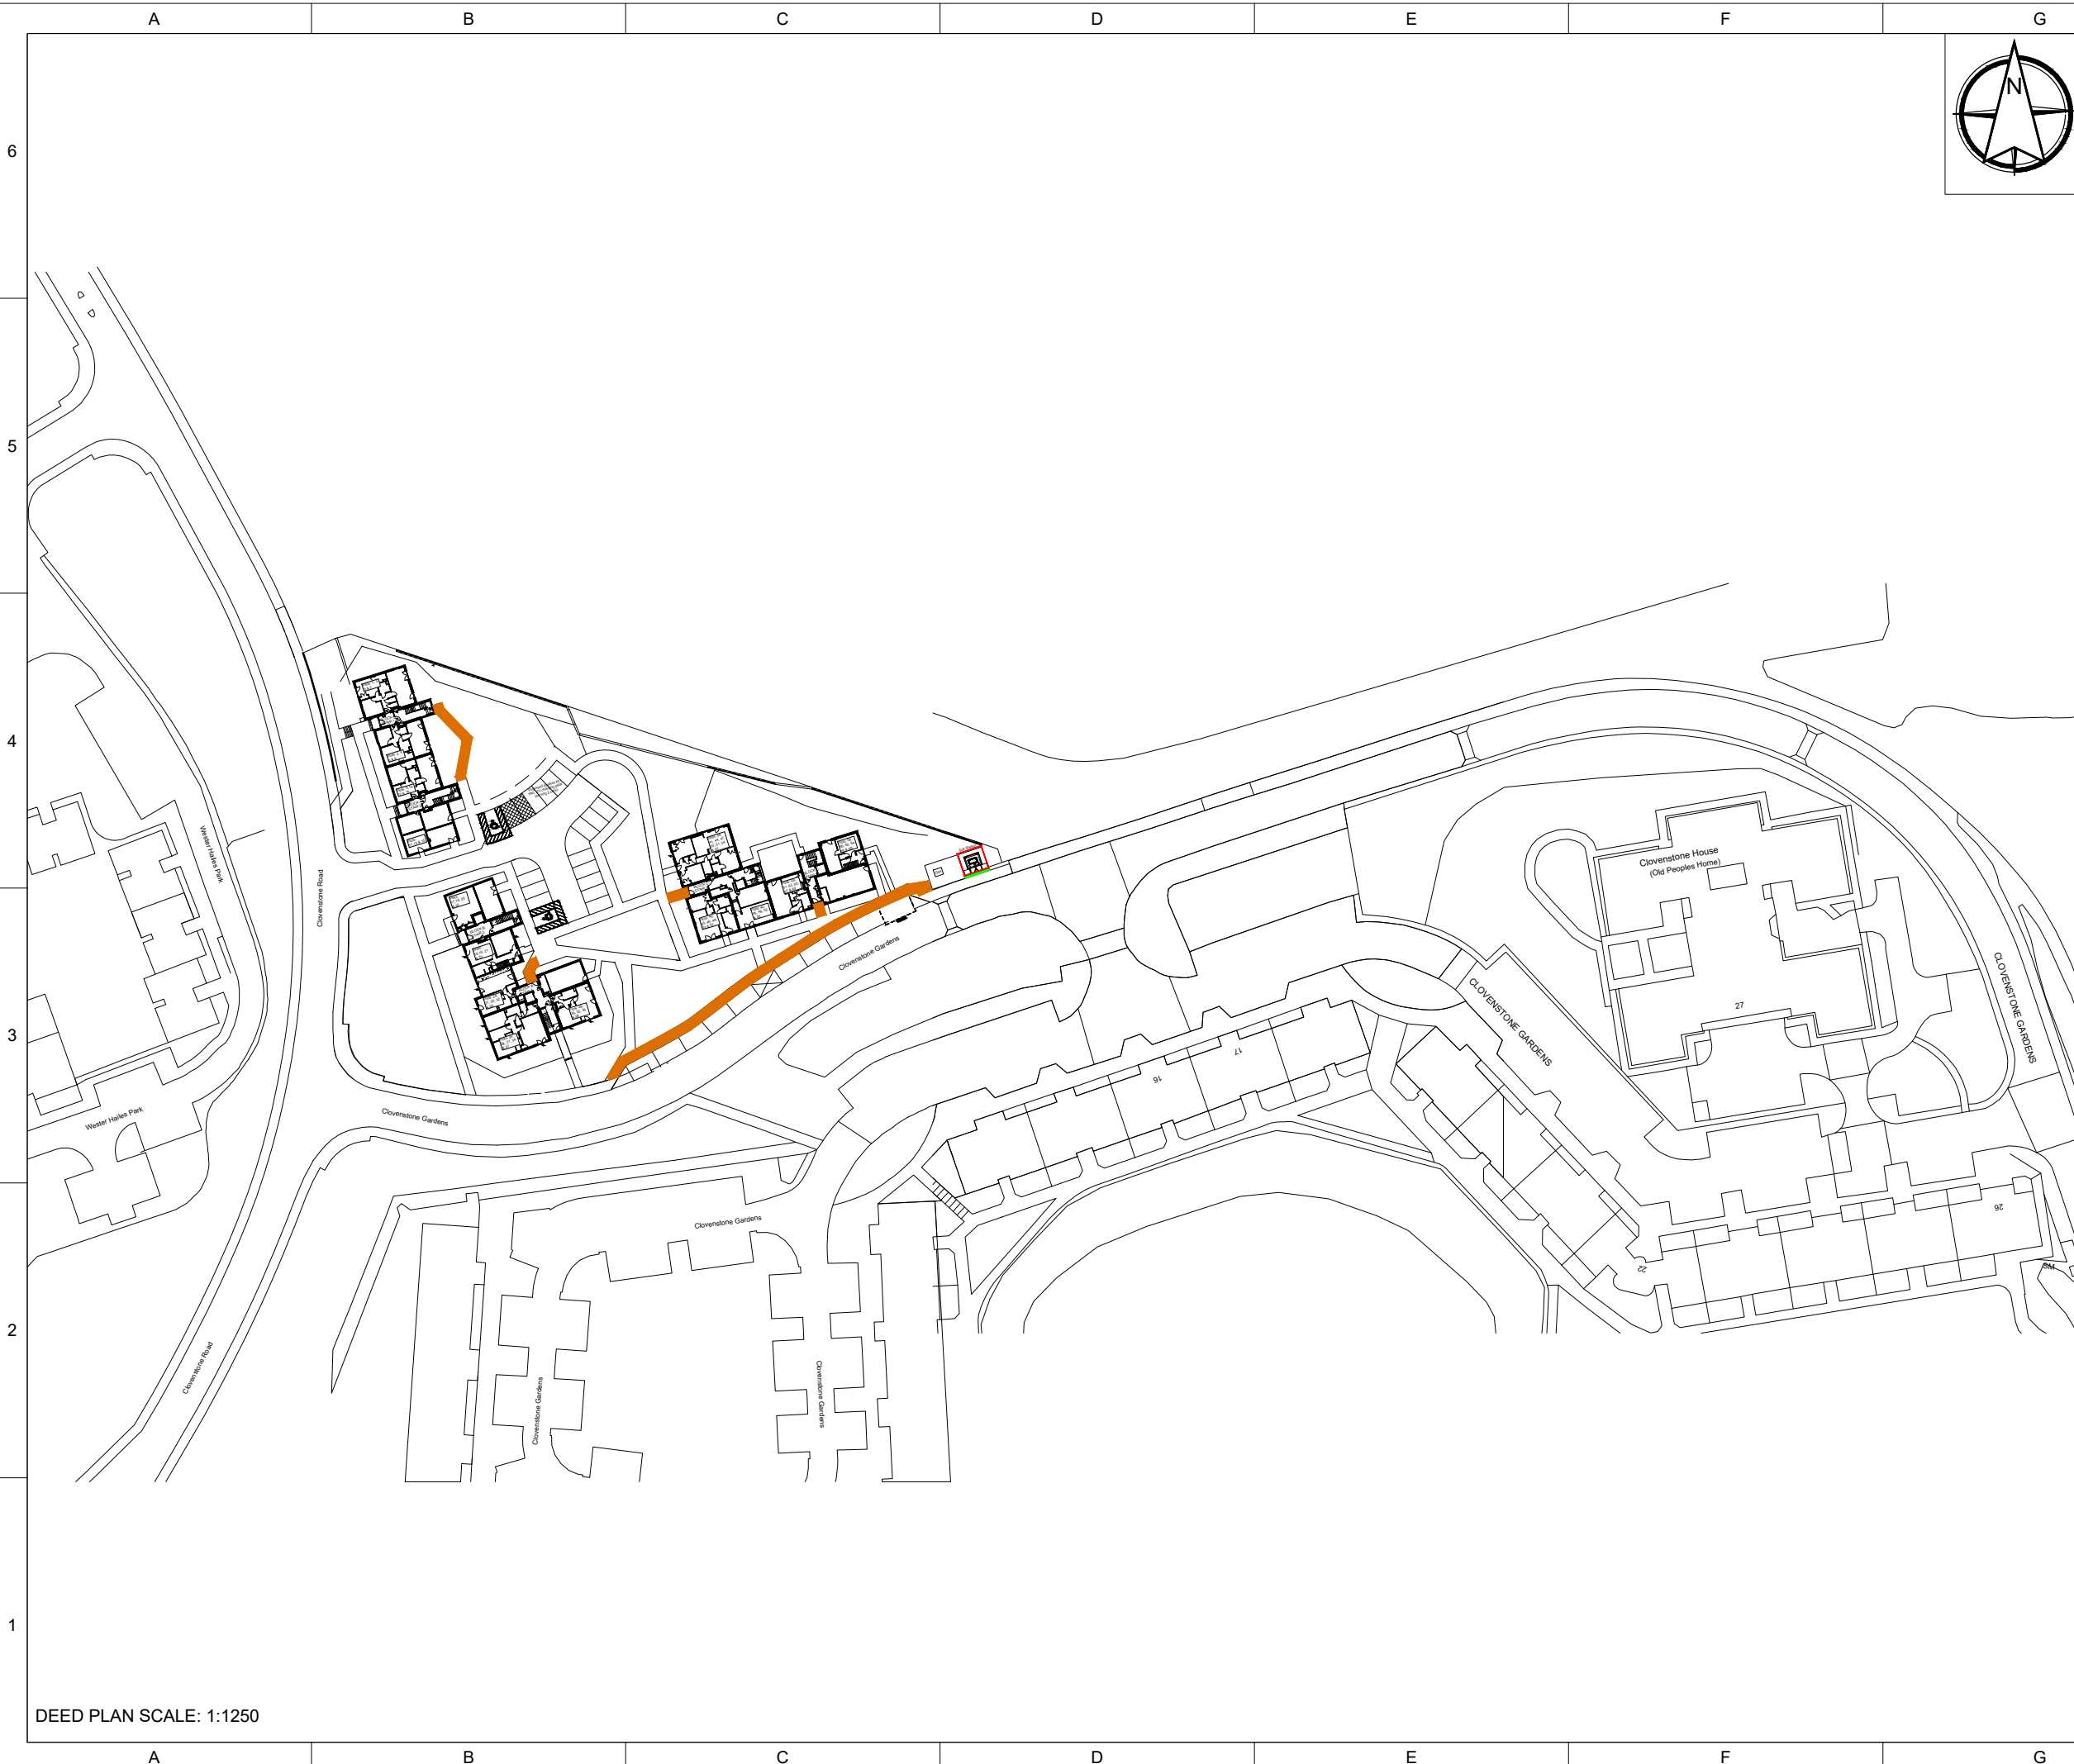

ELECTRIC LAND ACQUISITION KEY	
SITE ACQUIRED	
ELECTRIC SERVITUDE	
VEHICULAR AND/OR PEDESTRIAN ACCESS RIGHTS	
VEHICULAR AND/OR PEDESTRIAN ACCESS RIGHTS WITH ELECTRIC SERVITUDE	
EXISTING BUILDING OUTLINE	

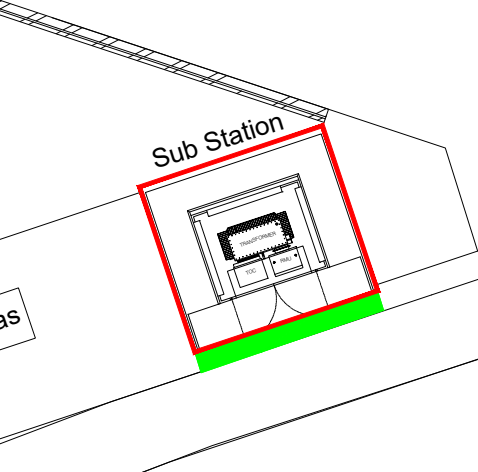

ENLARGEMENT, SCALE: 1:200
 AREA OF SITE: 25m² OR THEREABOUTS

G			
F			
E			
D			
C			
B	Easement Removed from Adopted Highway	SM/NG	12.04.23
A	Preliminary Legal Design	RW/CH	26.01.23
Rev	Revision Details	By	Date



Fenick House
 Lister Way
 Hamilton International Technology Park
 Glasgow
 G72 0FT
 Tel: 03300 587 400

Drawing Title:	LAQ1
Network:	ASSET013980_Clovenstone Gardens, Wester Hailes, Edinburgh, EH13 3EU
Drawing Number:	ASSET013980_LAQ1_RevB_Clovenstone Gardens, Wester Hailes, Edinburgh, EH13 3EU
Revision:	B
OS Grid Reference:	320290 / 669693
Based on Design Revision:	A(EDB LAQ)
Drawn by: S.McCabe	Approved by: N.Grant
Date Drawn: 12.04.23	Date Approved: 12.04.23
Scale: AS SHOWN	Sheet Size: A3

DEED PLAN SCALE: 1:1250