

The Development registered under Titles MID247448 & MID260395 and plots 1, 31, 38 to 62 and 64 to 65 within have been DPA approved.

The Keeper - 7 September 2026


Keeper for the Registers of Scotland

ALa
(CALA Homes)

NSa
(By Others)

NSb
(By Others)

ALd
(Taylor Wimpey)

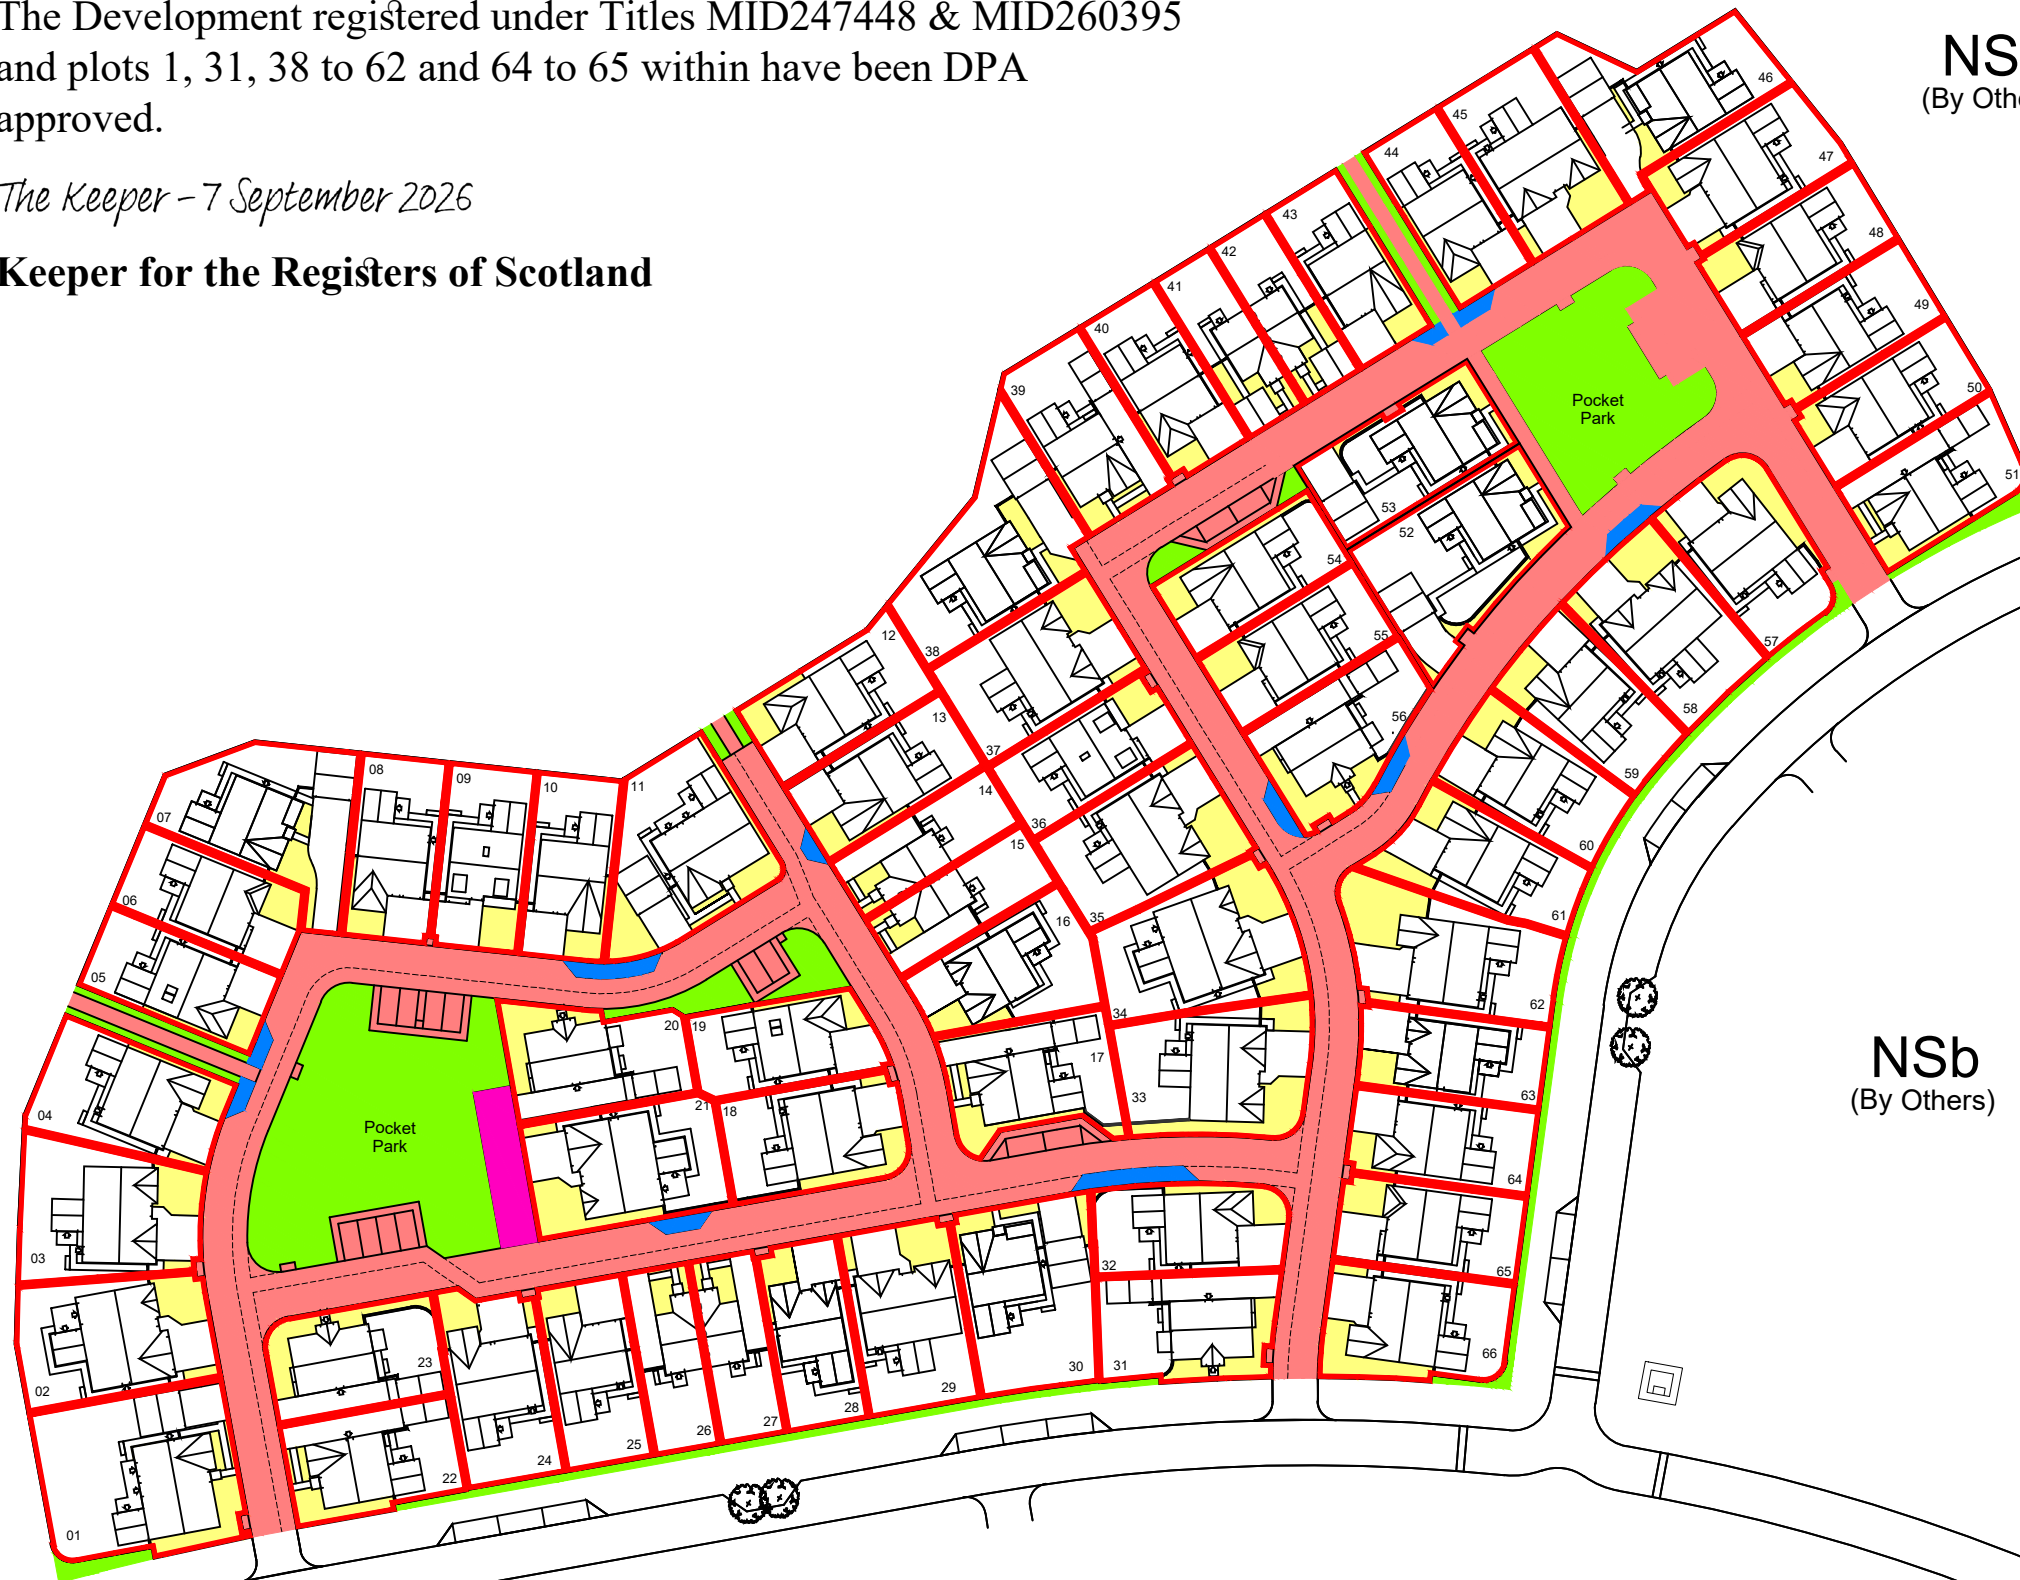

KEY:

-  Site Boundary
-  Feu
-  Open Space
-  Adopted Road
-  Adopted Service Strip
-  Shared Driveway
-  Factored Front Gardens

Rev A - Factored front gardens added....Ch....Oct 23



Project Title:

**CALDERWOOD ALB
EAST CALDER**

Drawing Title:

**DEED OF CONDITIONS
OVERALL (WITH PLOTS)**

Scale:

1:1000@A1

Drawn:

AS

Date:

APR 23

Checked:

SP

Drawing No.

CWAL/DOC/006

Rev:

A