



 
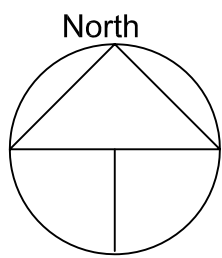
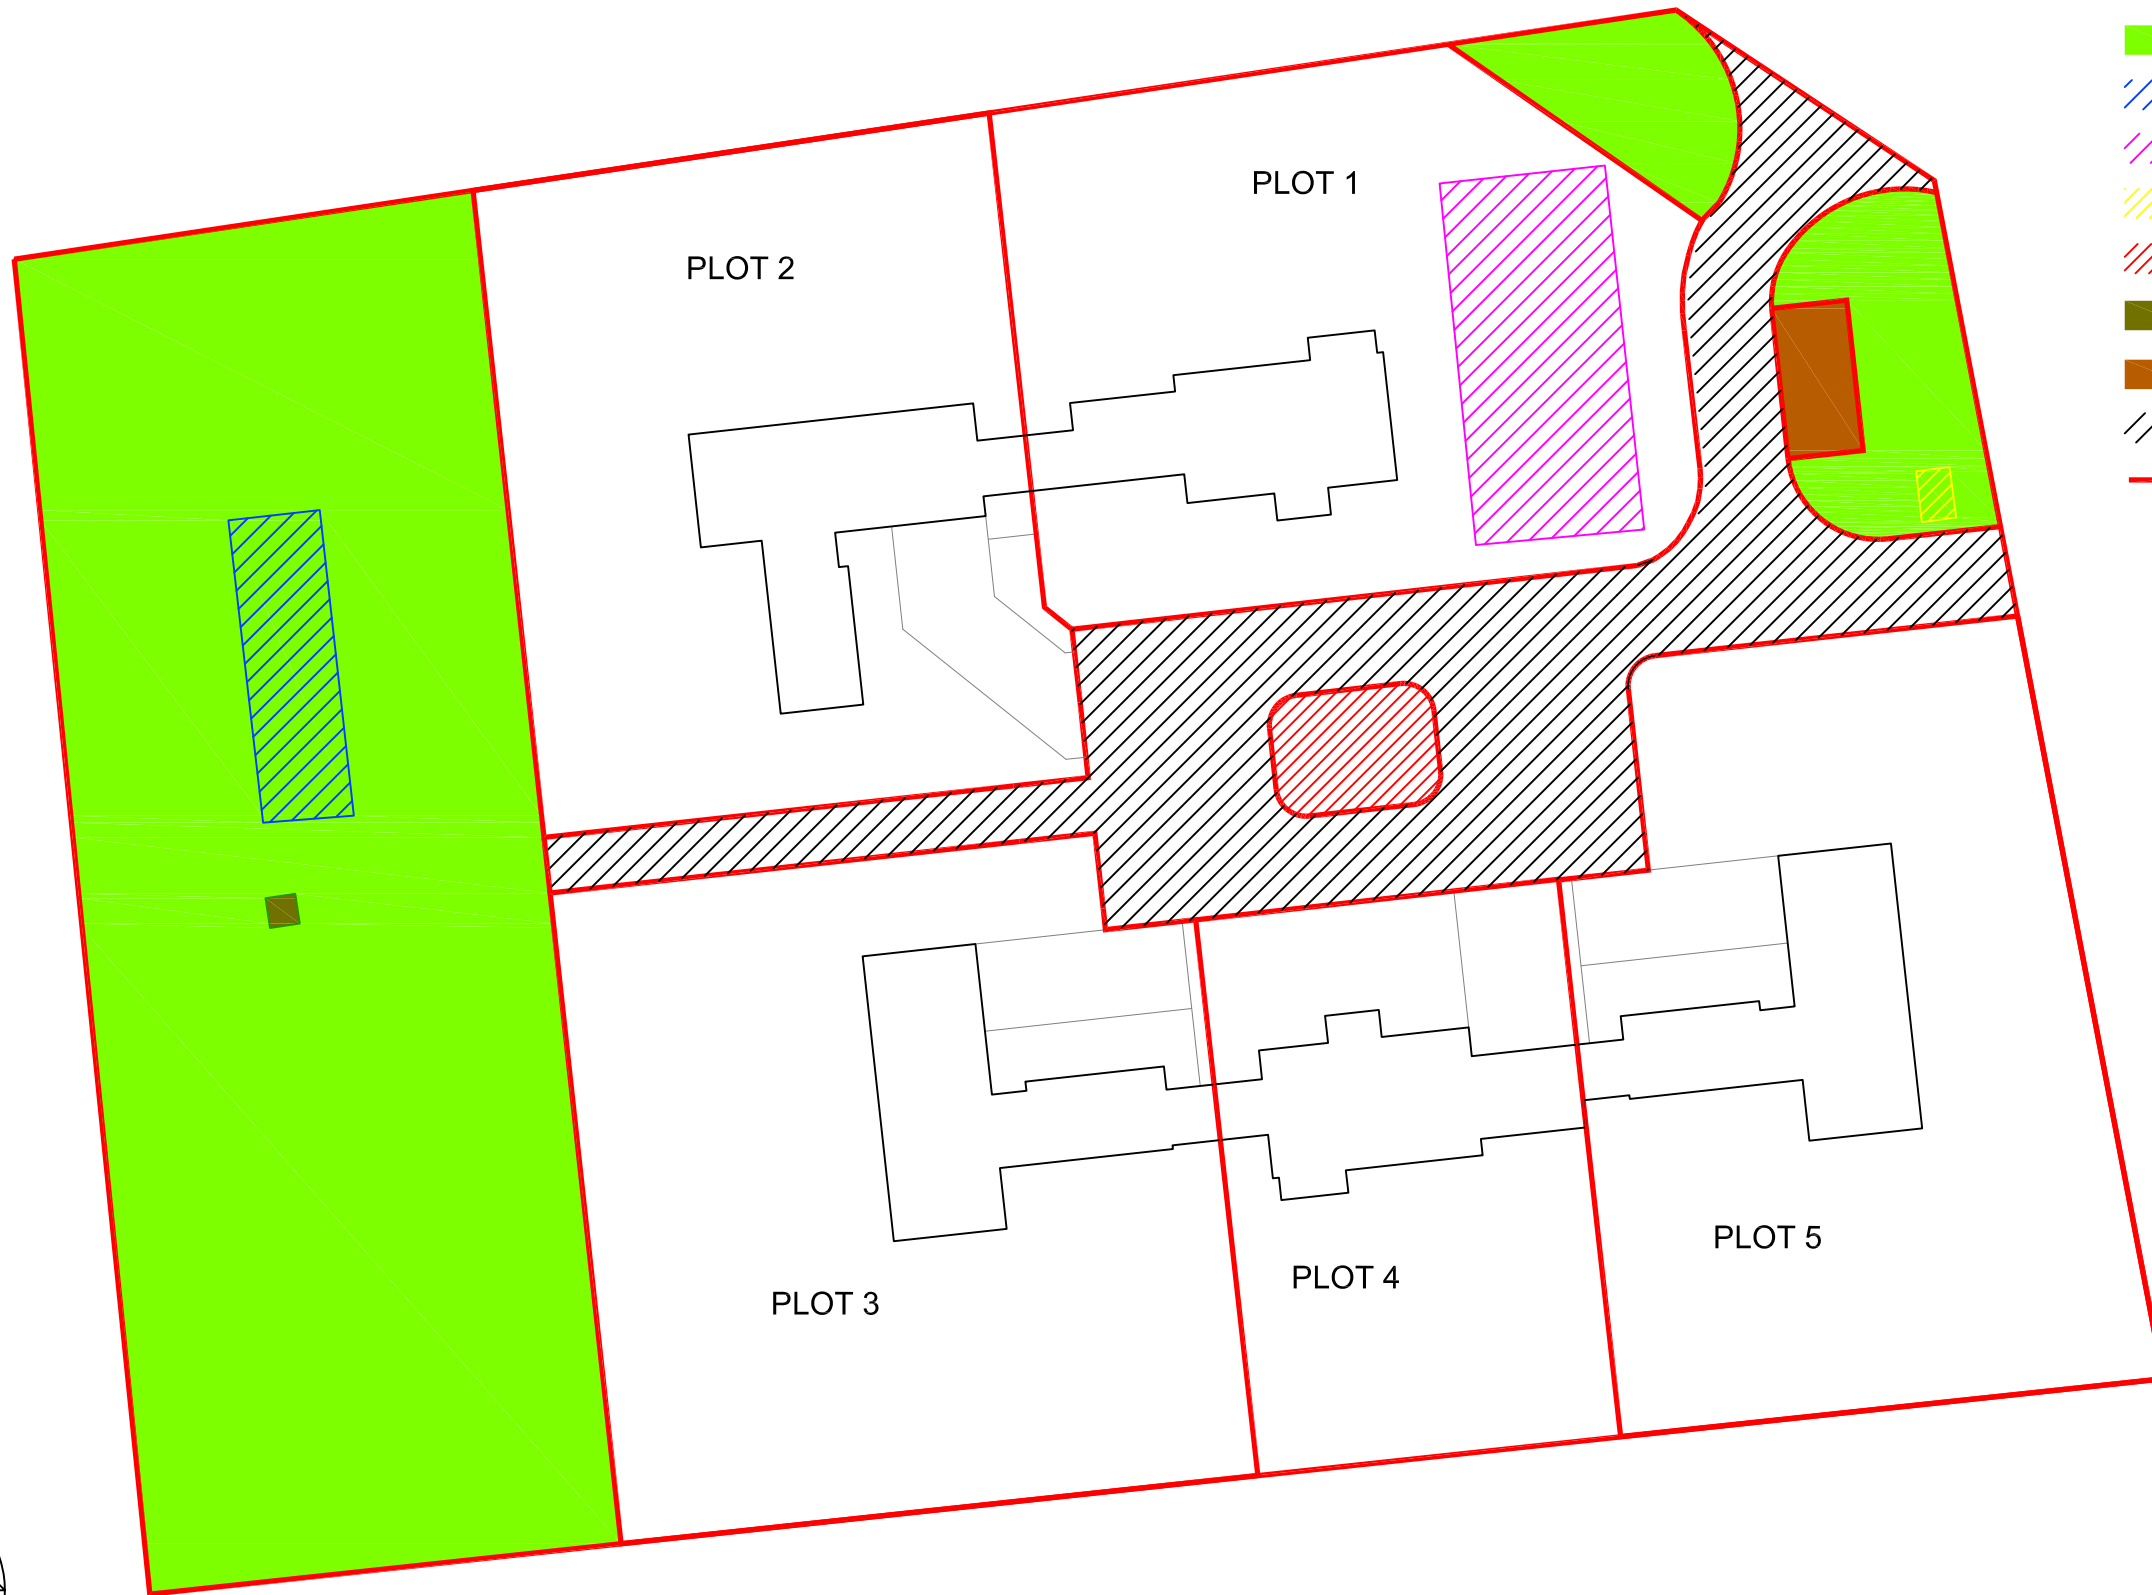



-  Green - Communal/With Service
-  Blue - Storm Soakaway
-  Pink - Foul Soakaway
-  Yellow - BioDisc
-  Red - Attenuation tank
-  Dark Green - Borehole
-  Brown Visitor Parking
-  Black (Single Hatch) - Access Road
-  Red (Line) - Individual Plots

 

The development registered under title FFE126196 and plots 1 to 5 within have been DPA approved by:

*D MacDonald - 5 Nov 2019*

David MacDonald (DPA Officer)

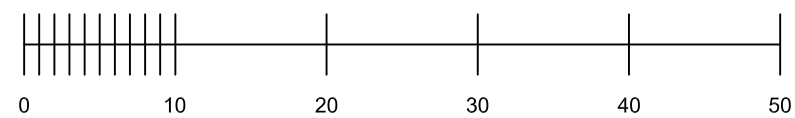

Scale bar

**Arthur Stone Planning  
& Architectural Design**

Project				
Proposed 5No New Houses at Bellfield , Easter Cash				
Title				
Proposed Deed Plan				
Drawn	Date	Scale	Drawing No	Rev
MA	Oct 19	1:500@A3	Deed Plan 01	-