


All dimensions and levels to be checked on site prior to the commencement of work. Architect to be informed of any discrepancies prior to the commencement of work. Unspecified dimensions are not to be scaled off this drawing. All details conflict please notify the Architect immediately. This drawing is to be used for STATUTORY purposes only. This is not a CONSTRUCTION drawing.

- Plot Boundary
- Plot 1
- Plot 2
- Plot 3

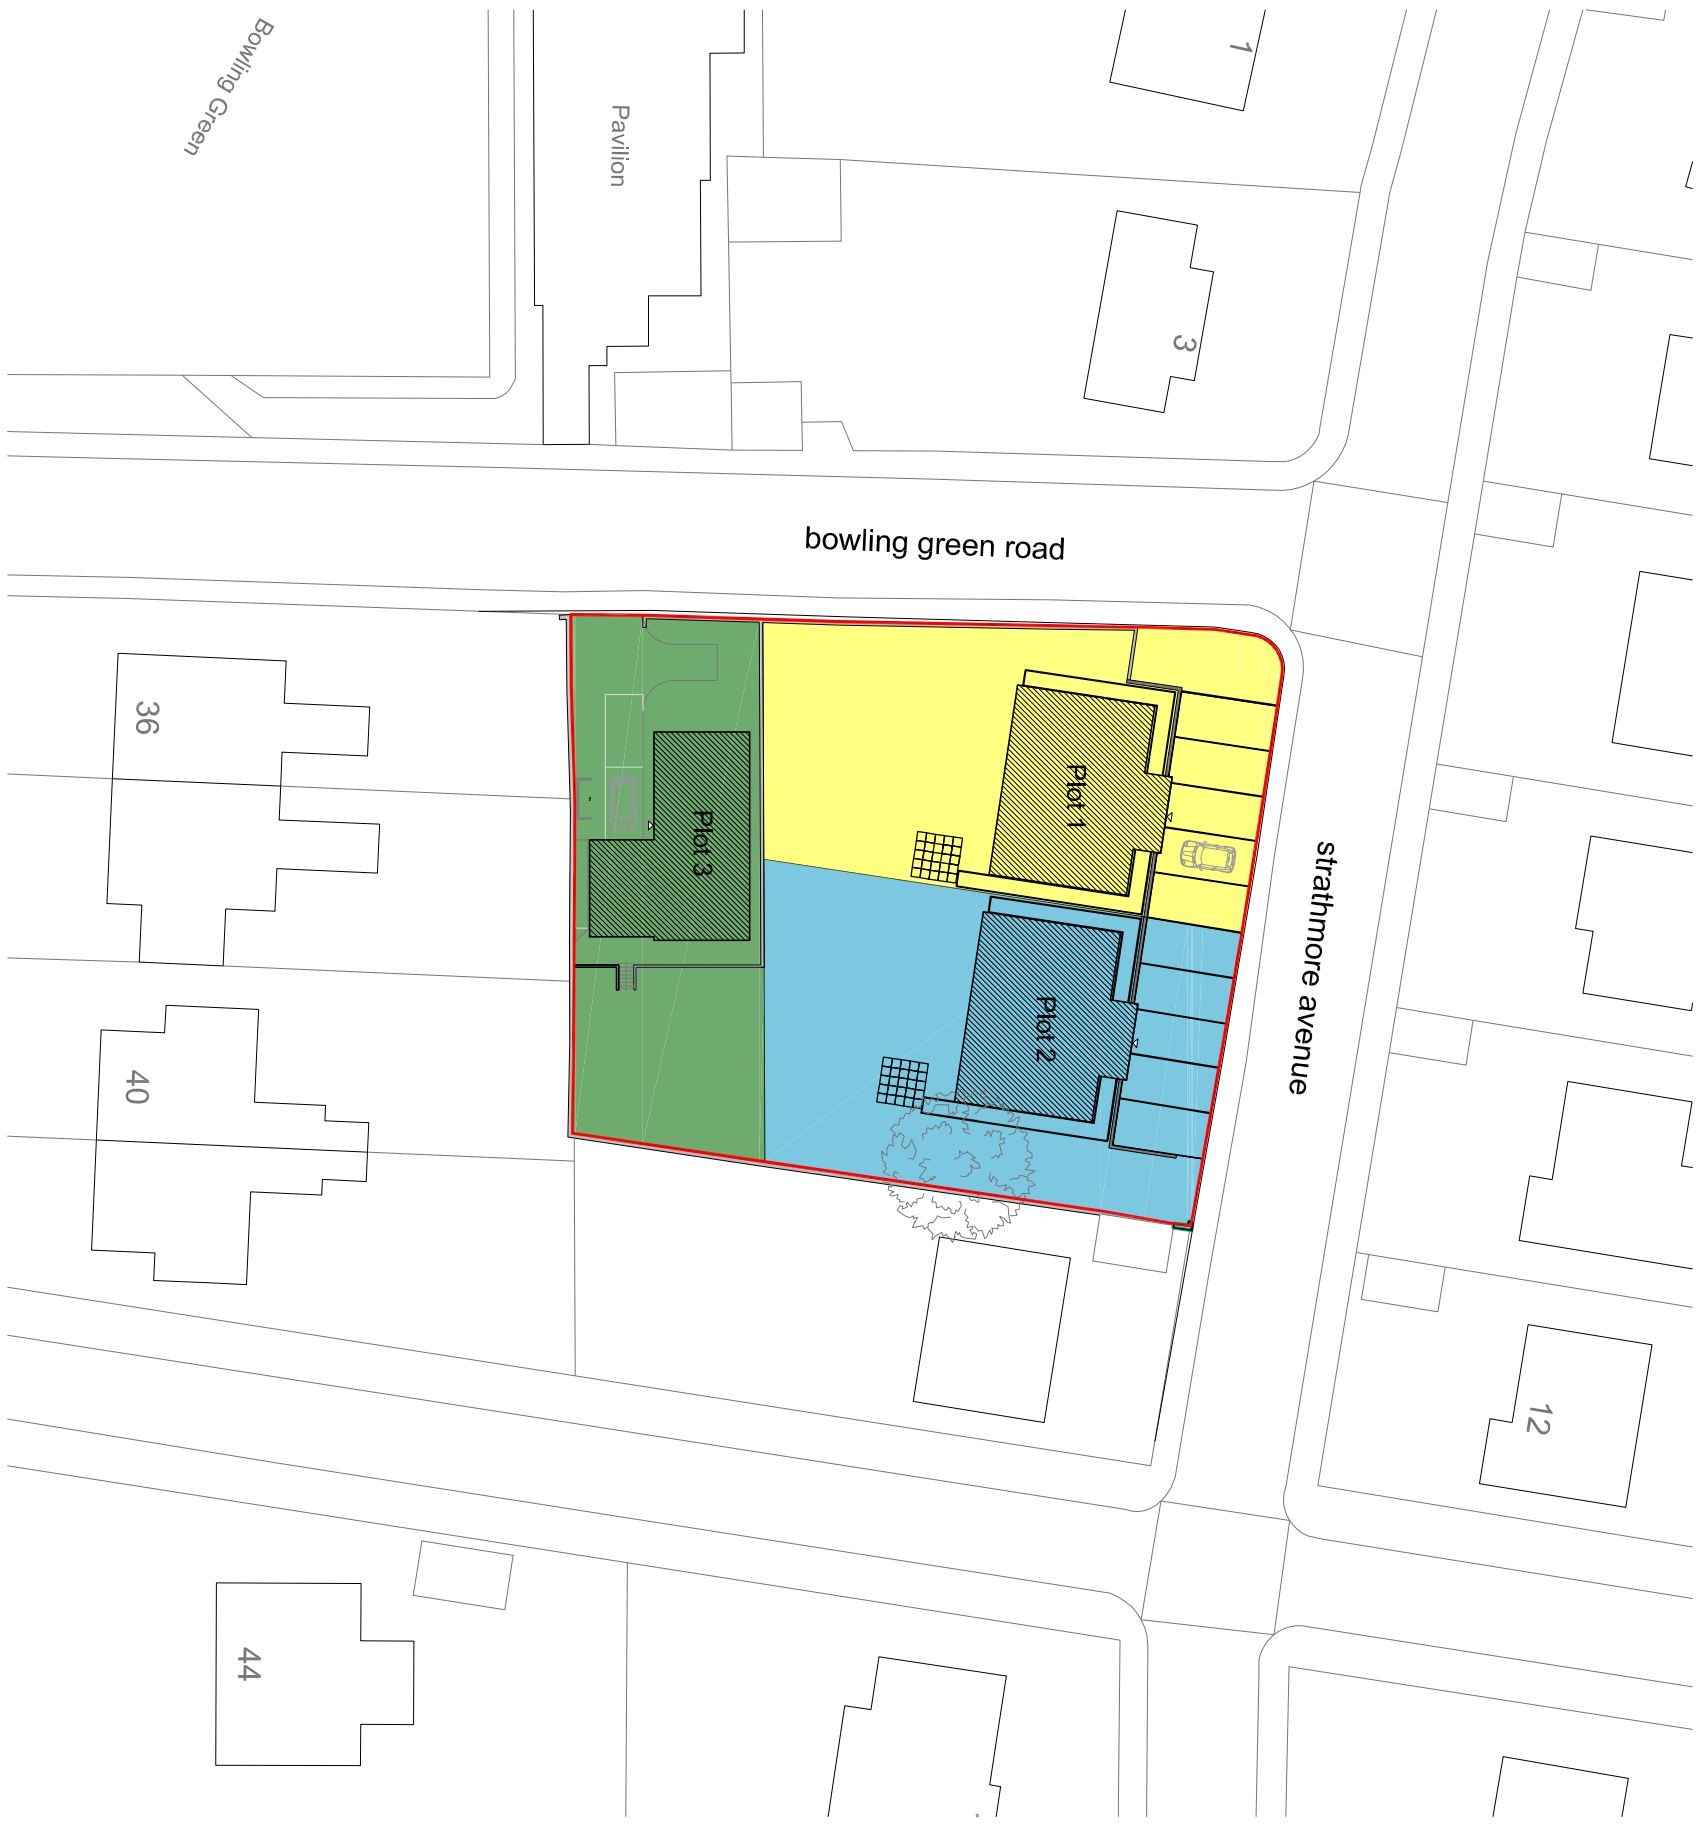

Revisions :

Project New Builds		 JON RULLANI ARCHITECT	
Client West Developments			
Address Bowling Green Road Kilrennair		Drawing Title Development Plan	
Drawing No. DD8-4DD		Issue Status L	
Drawing No. 5445_7/10		Revision -	
Designer RA	Date Nov 2019	Scale 1:500 @A3	Revision
<small> e: jon@jarrichitect.com t: 01382 224628 m: 07608 726306 c: 10, Old Mill, Kilmacdonnell, Kilmacdonnell, Co. Wick This drawing is prepared by copyright, it may not be reproduced in any form or by any means for any purpose without written permission from Jon Rullani Architect. </small>			

The Development registered under title ANG57014 and plots 1 to 3 within
 have been DPA approved by:
Craig McFadden - 02 December 2019
Craig McFadden (DPA Officer)