


The development registered under title BER2987 and plots 1 to 8 within have been DPA approved by:

D MacDonald - 20 Jan 2020

David MacDonald (DPA Officer)

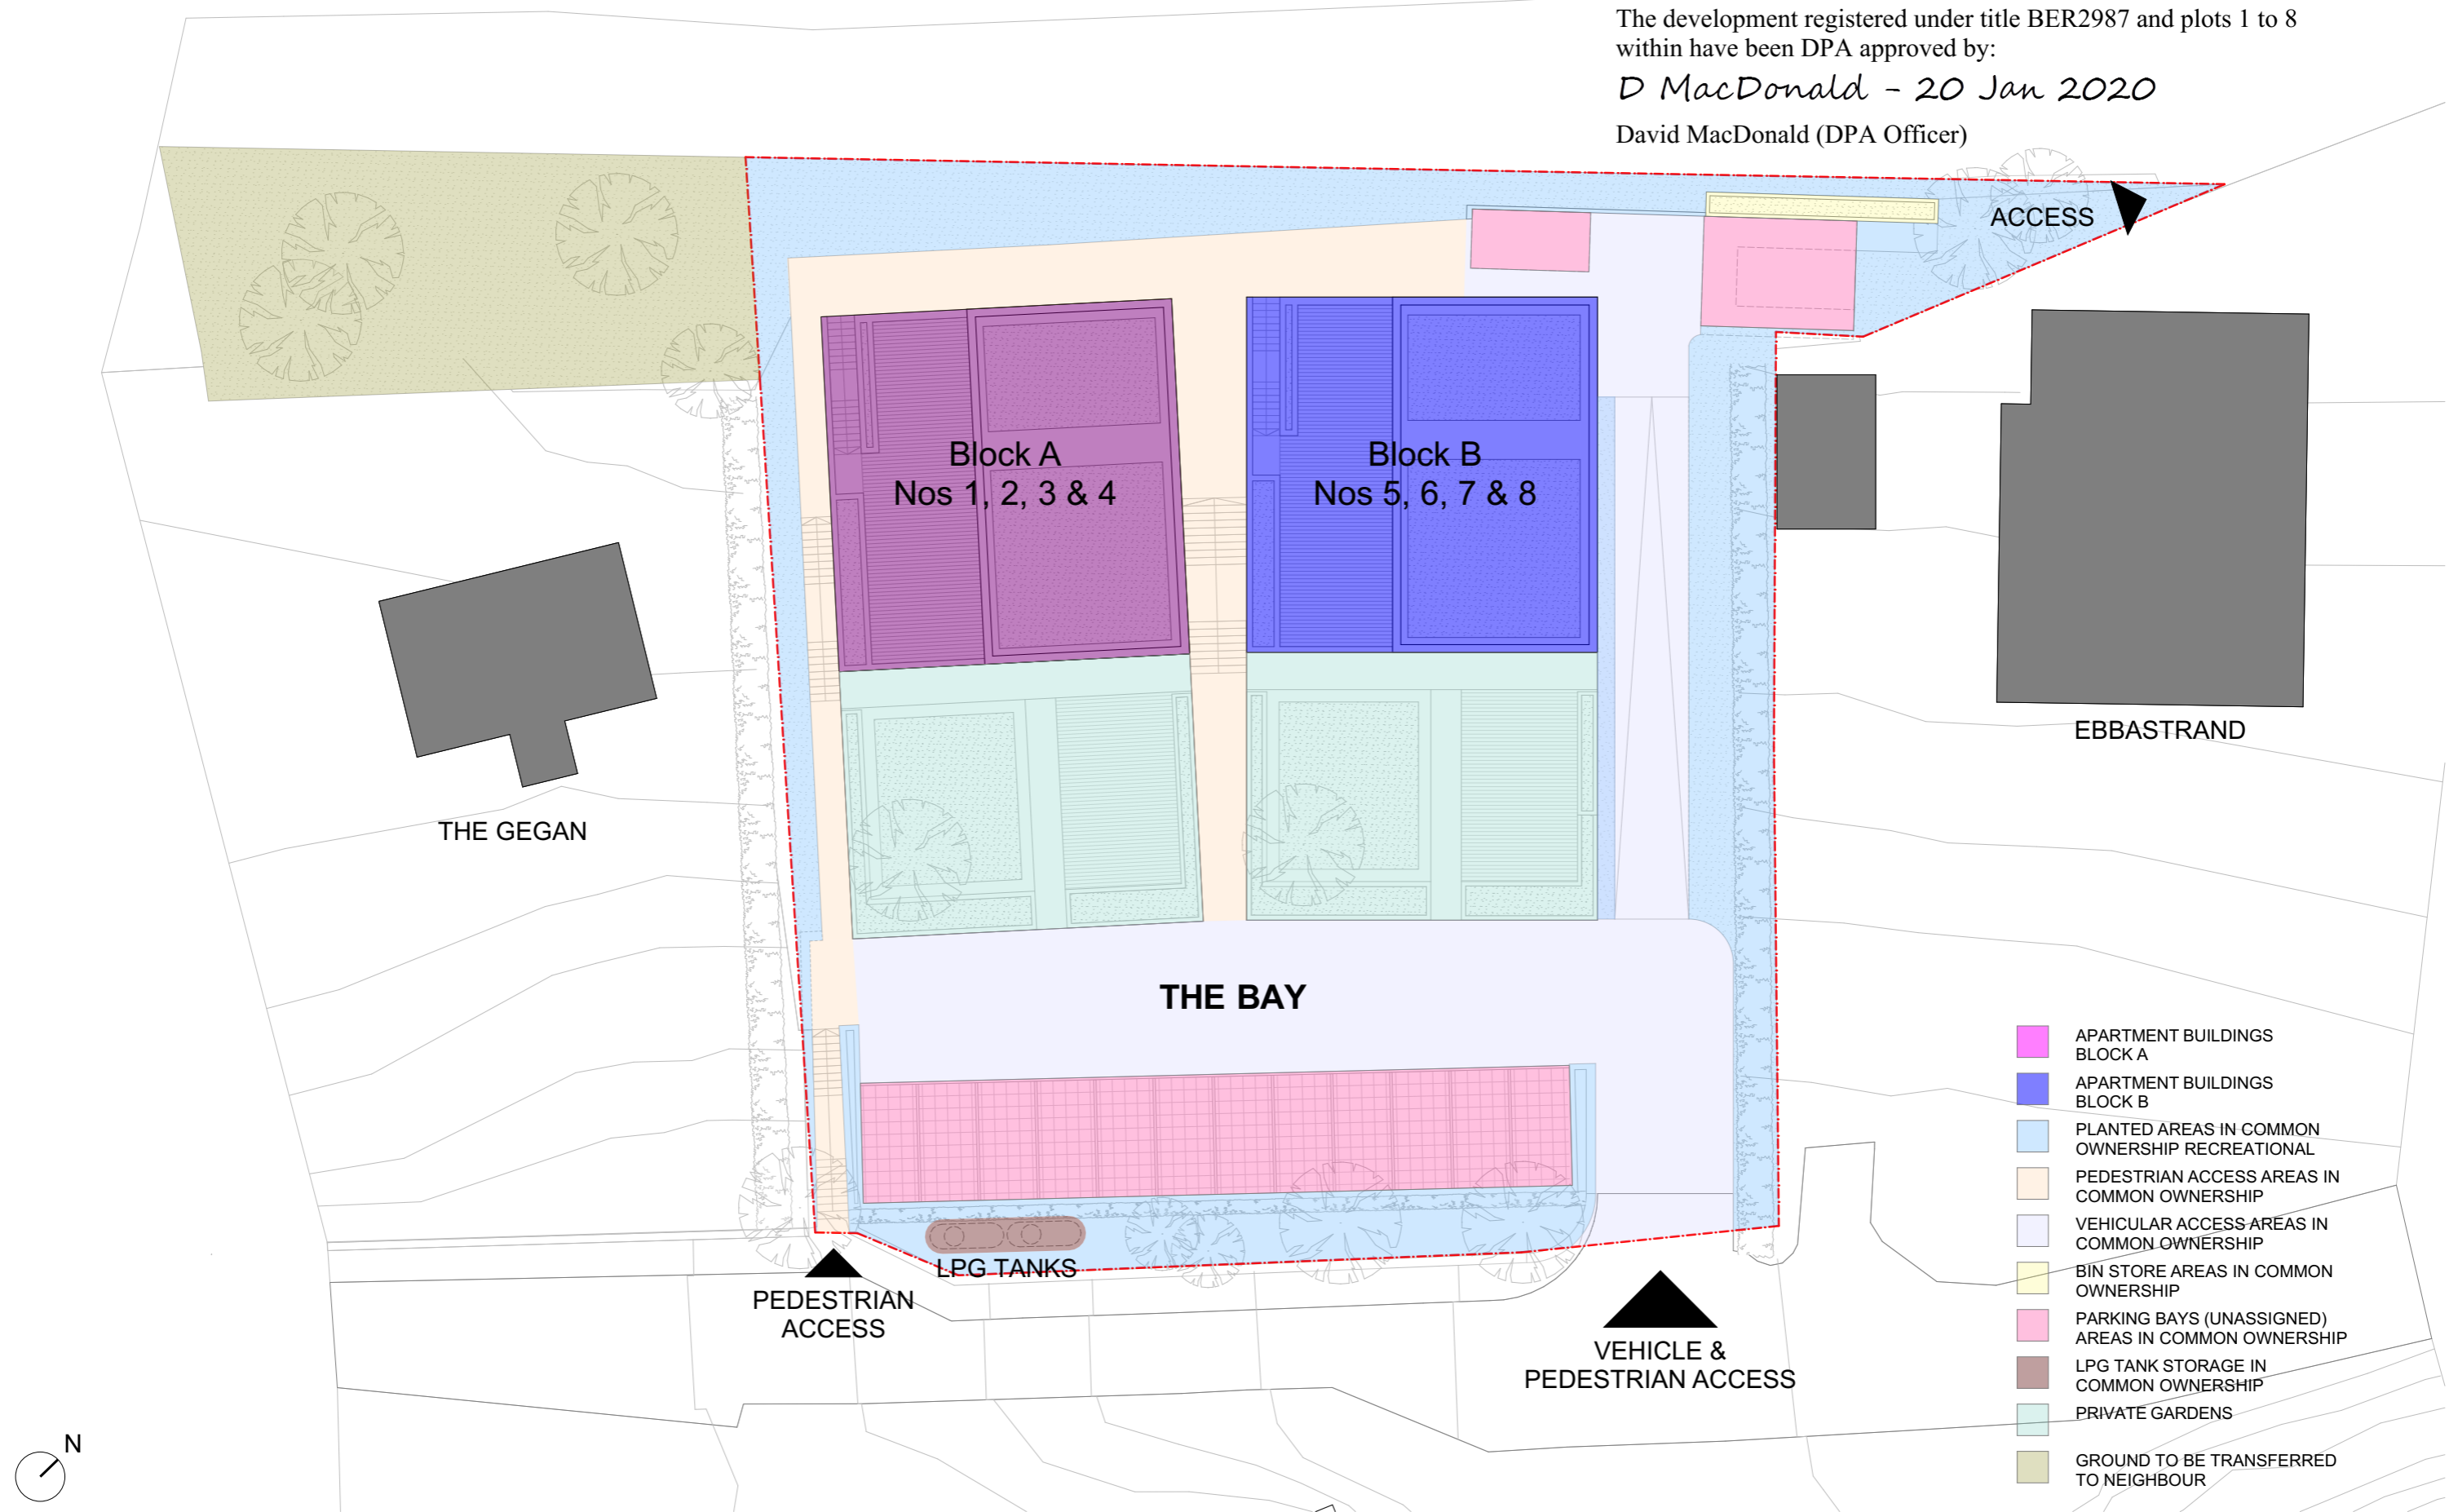

- APARTMENT BUILDINGS BLOCK A
- APARTMENT BUILDINGS BLOCK B
- PLANTED AREAS IN COMMON OWNERSHIP RECREATIONAL
- PEDESTRIAN ACCESS AREAS IN COMMON OWNERSHIP
- VEHICULAR ACCESS AREAS IN COMMON OWNERSHIP
- BIN STORE AREAS IN COMMON OWNERSHIP
- PARKING BAYS (UNASSIGNED) AREAS IN COMMON OWNERSHIP
- LPG TANK STORAGE IN COMMON OWNERSHIP
- PRIVATE GARDENS
- GROUND TO BE TRANSFERRED TO NEIGHBOUR

<small>Revision</small>	<small>Date</small>	<small>Description</small>	<small>By</small>	<small>Drawing Title</small> Site Layout			<small>Project</small> Rob Cameron COLDINGHAM SHIELING 99 GILES STREET, EDINBURGH EH6 6BZ			SUTHERLAND HUSSEY HARRIS		
				<small>Scale</small> 1:250	<small>Date</small>	<small>Drawing No.</small> D2	<small>Rev</small>	<small>a: 99 Giles Street > Edinburgh > EH6 6BZ t: 0131 553 4321 f: 0131 554 6699 e: architecture@sutherlandhussey.co.uk www.sutherlandhussey.co.uk</small>			<small>© Sutherland Hussey Architects</small>	



- APARTMENT EXTENTS
- PRIVATE GARDEN EXTENTS
- ALLOCATED BIN STORE



© Sutherland Hussey Architects

Revision	Date	Description	By	Drawing Title			Project		
				Unit 1			Rob Cameron COLDINGHAM SHIELING 99 GILES STREET, EDINBURGH EH6 6BZ		
				Scale	Date	Drawing No.			
				1:250		D3			
				SUTHERLAND HUSSEY HARRIS			a: 99 Giles Street > Edinburgh > EH6 6BZ t: 0131 553 4321 f: 0131 554 6699 e: architecture@sutherlandhussey.co.uk www.sutherlandhussey.co.uk		



- APARTMENT EXTENTS
- PRIVATE GARDEN EXTENTS
- ALLOCATED BIN STORE



© Sutherland Hussey Architects

Revision	Date	Description	By	Drawing Title			Project		
				Unit 3			Rob Cameron COLDINGHAM SHIELING 99 GILES STREET, EDINBURGH EH6 6BZ		
				Scale	Date	Drawing No.			
				1:250		D5			

SUTHERLAND HUSSEY HARRIS
a: 99 Giles Street > Edinburgh > EH6 6BZ
t: 0131 553 4321
f: 0131 554 6699
e: architecture@sutherlandhussey.co.uk
www.sutherlandhussey.co.uk




- APARTMENT EXTENTS
- PRIVATE GARDEN EXTENTS
- ALLOCATED BIN STORE



© Sutherland Hussey Architects

Revision	Date	Description	By	Drawing Title				Project			
				Unit 4				Rob Cameron COLDINGHAM SHIELING 99 GILES STREET, EDINBURGH EH6 6BZ			
				Scale	Date	Drawing No.	Rev				
				1:250		D6		SUTHERLAND HUSSEY HARRIS <small>a: 99 Giles Street > Edinburgh > EH6 6BZ t: 0131 553 4321 f: 0131 554 6699 e: architecture@sutherlandhussey.co.uk www.sutherlandhussey.co.uk</small>			

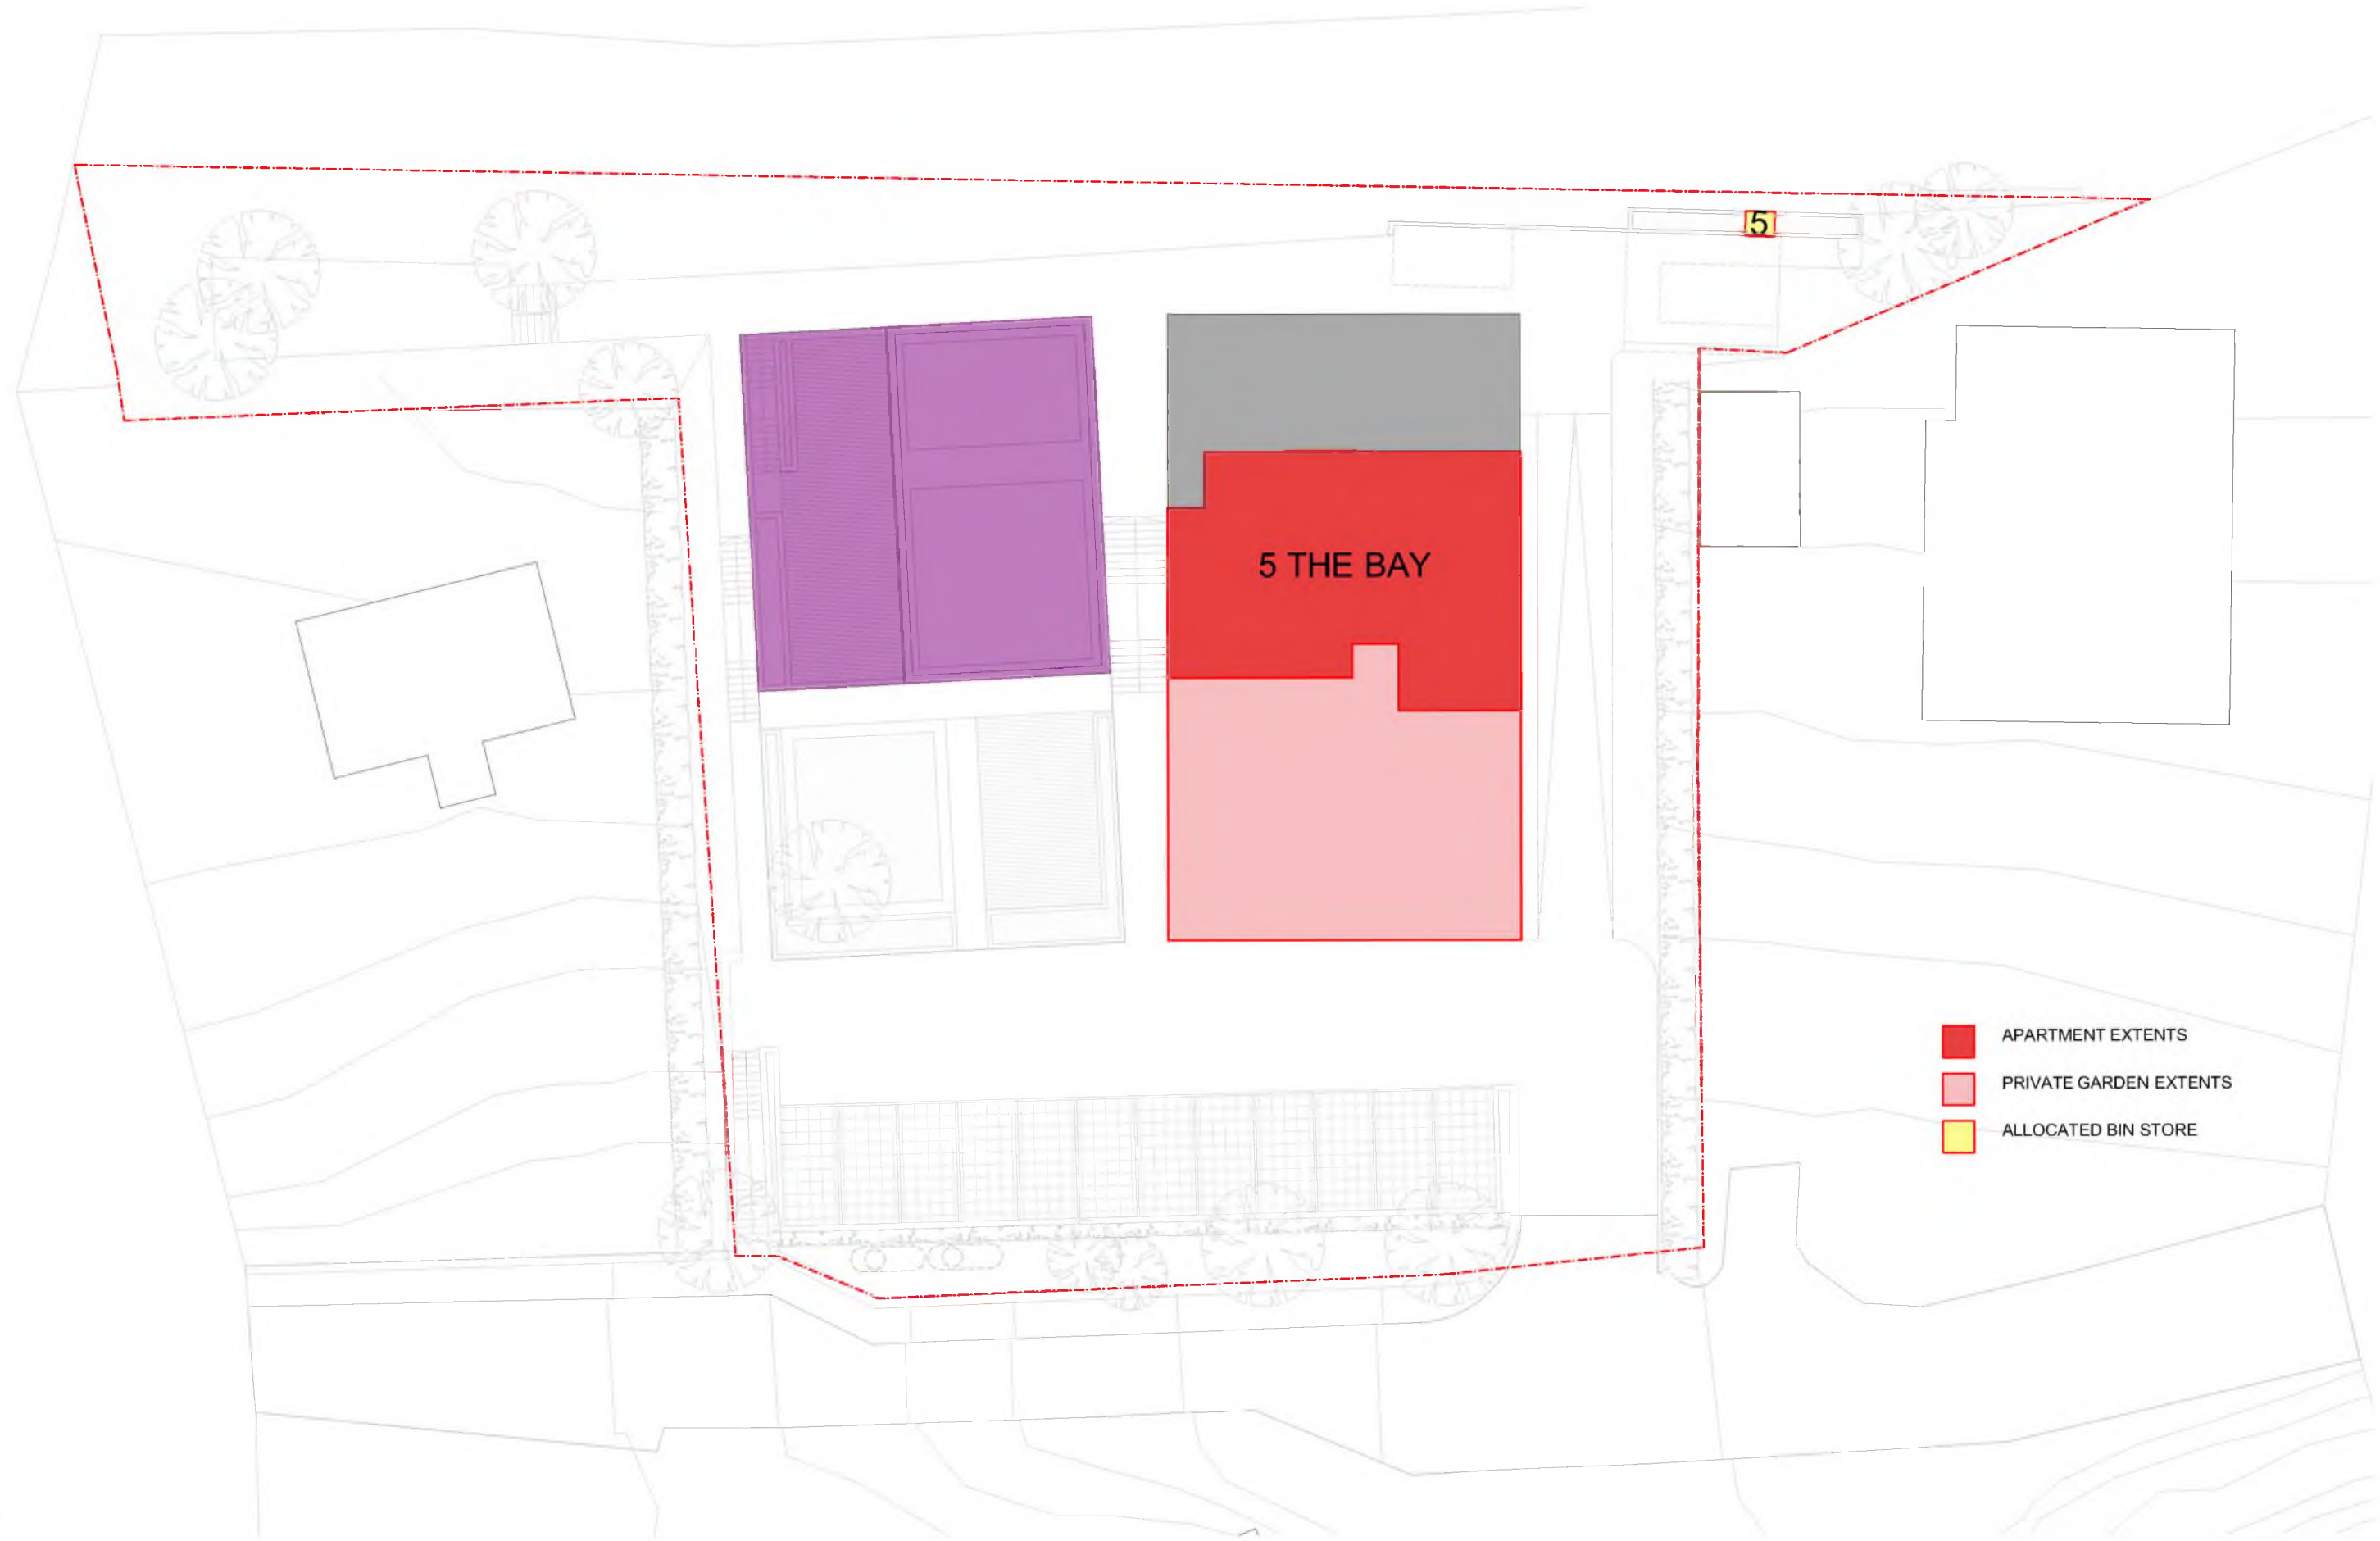


- APARTMENT EXTENTS
- PRIVATE GARDEN EXTENTS
- ALLOCATED BIN STORE



© Sutherland Hussey Architects

Revision	Date	Description	By	Drawing Title				Project			SUTHERLAND HUSSEY HARRIS		
				Unit 5							a: 99 Giles Street > Edinburgh > EH6 6BZ t: 0131 553 4321 f: 0131 554 6699 e: architecture@sutherlandhussey.co.uk www.sutherlandhussey.co.uk		
				Scale	Date	Drawing No.	Rev	Rob Cameron COLDINGHAM SHIELING 99 GILES STREET, EDINBURGH EH6 6BZ					
				1:250		D7							

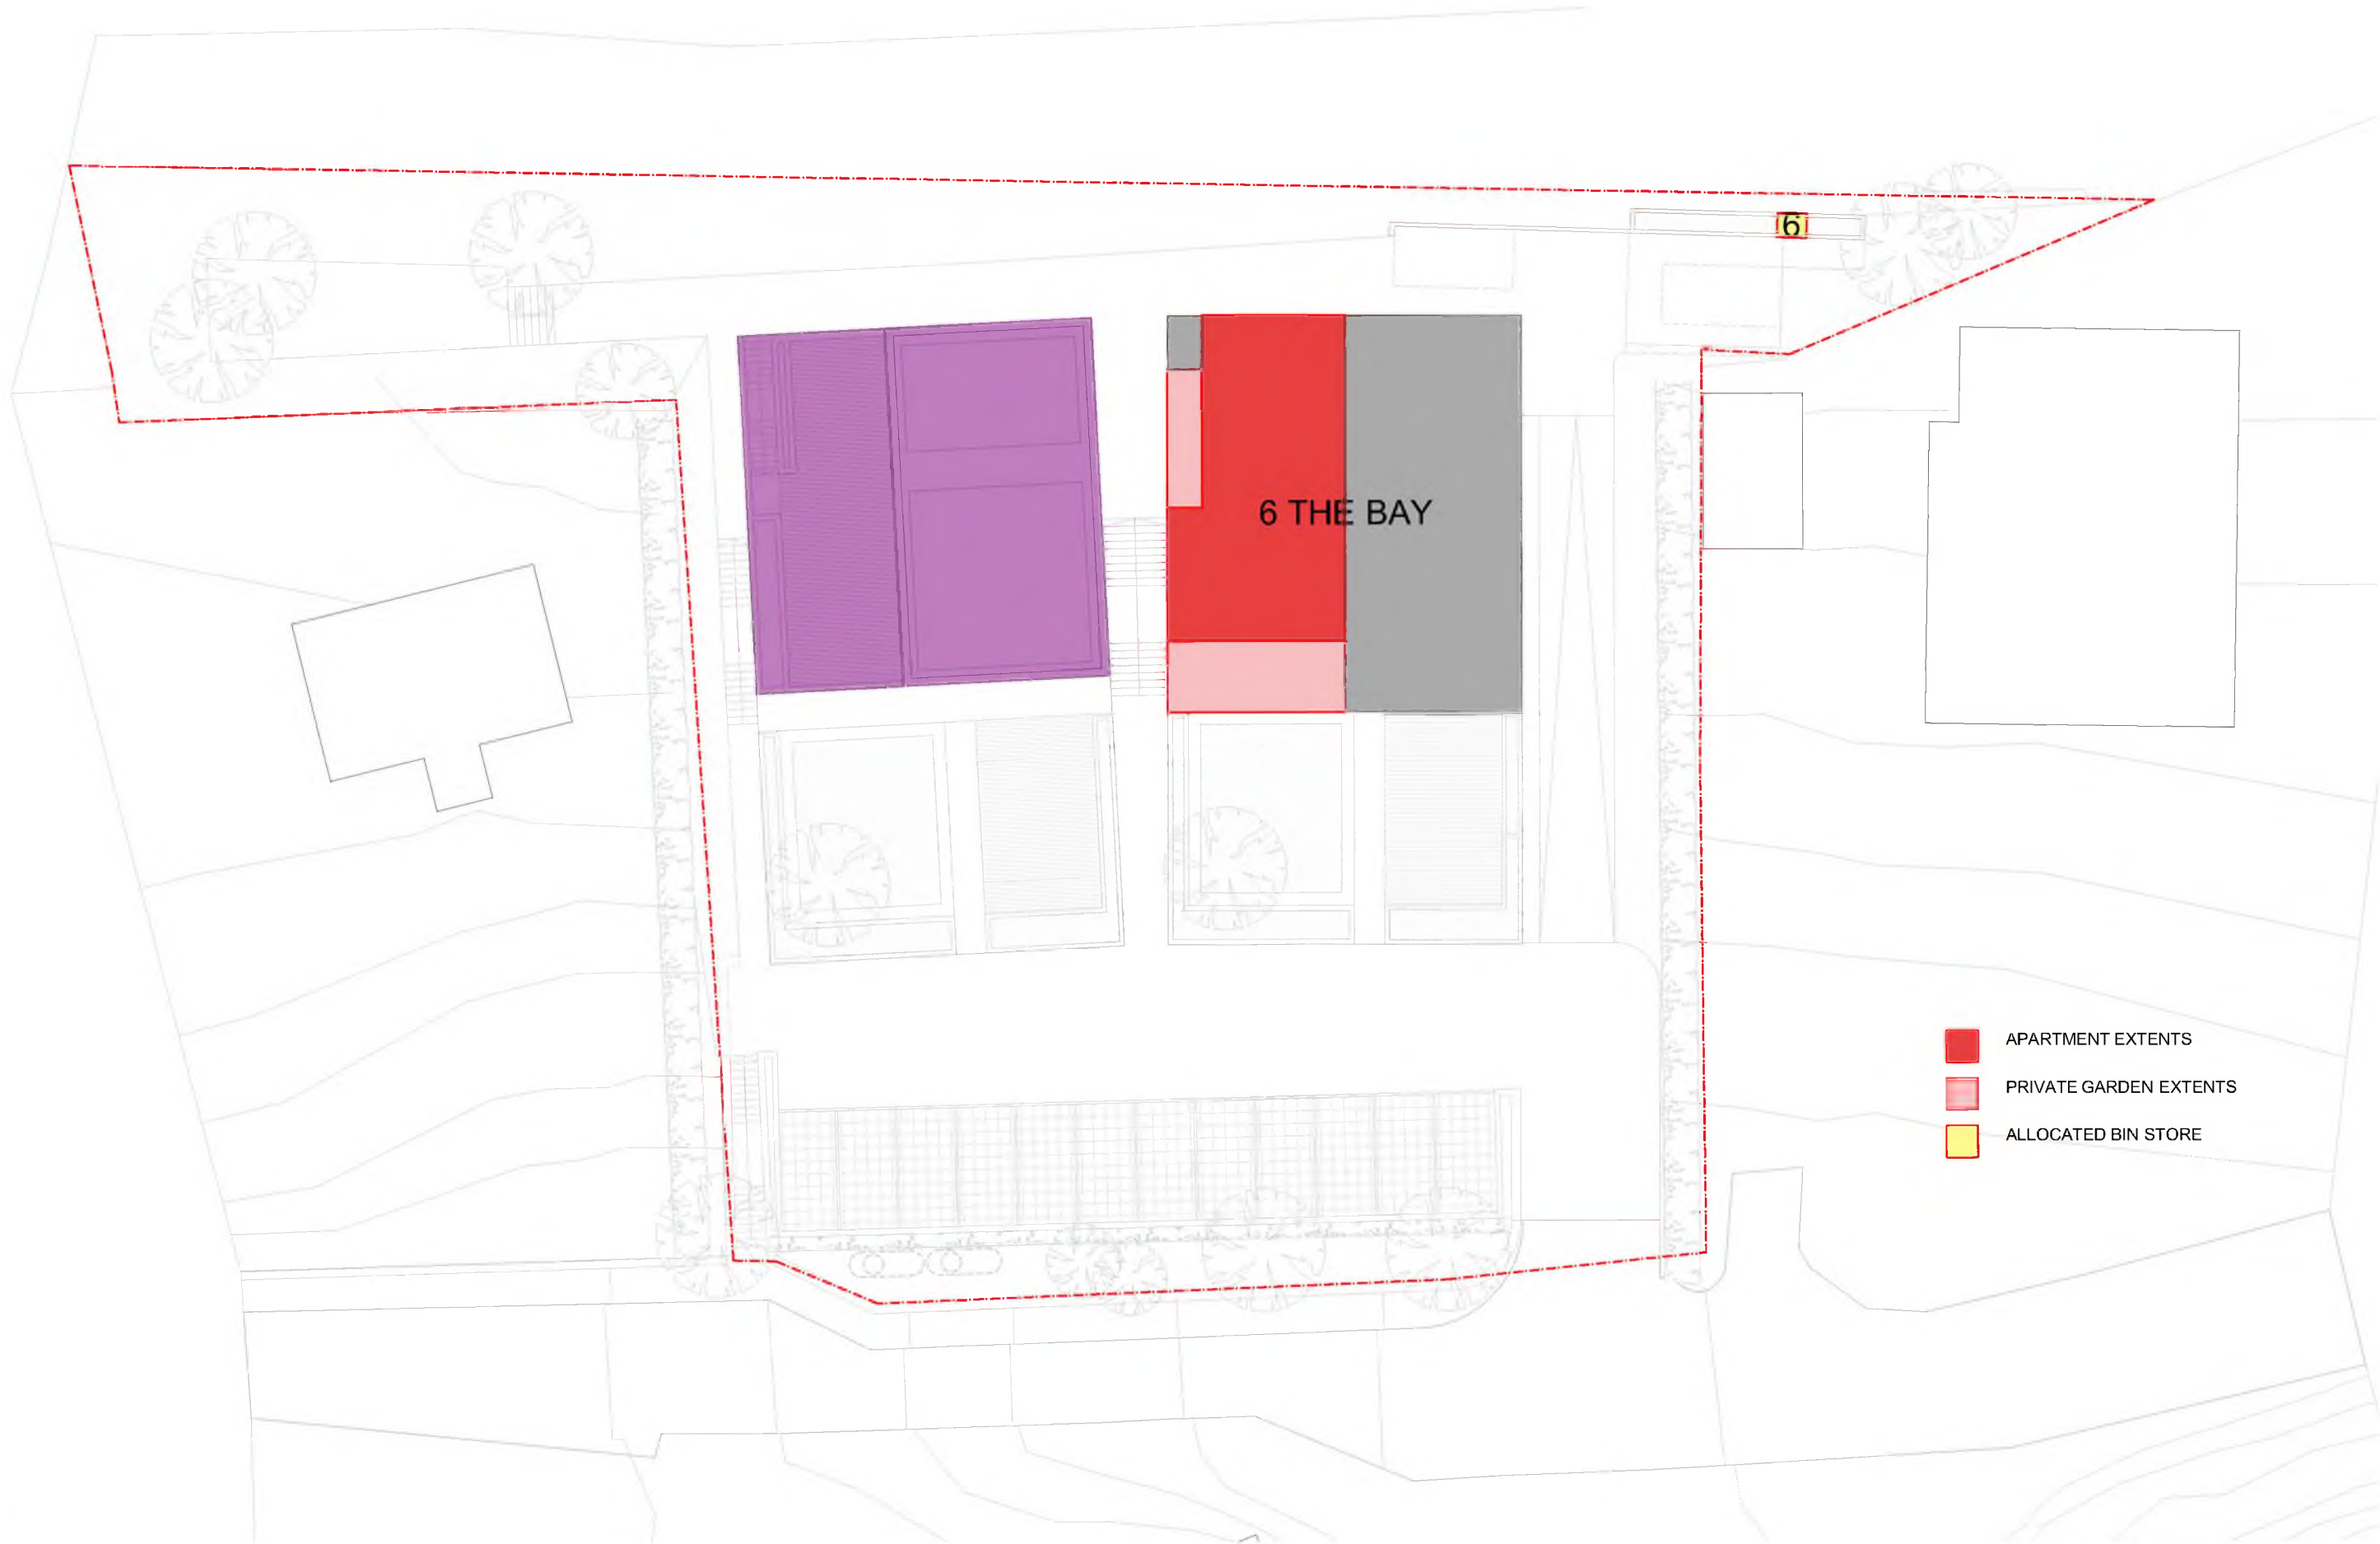


- APARTMENT EXTENTS
- PRIVATE GARDEN EXTENTS
- ALLOCATED BIN STORE



© Sutherland Hussey Architects

Revision	Date	Description	By	Drawing Title Unit 6				Project		SUTHERLAND HUSSEY HARRIS <small>a: 99 Giles Street > Edinburgh > EH6 6BZ t: 0131 553 4321 f: 0131 554 6699 e: architecture@sutherlandhussey.co.uk www.sutherlandhussey.co.uk</small>
				Scale	Date	Drawing No.	Rev	Rob Cameron COLDINGHAM SHIELING 99 GILES STREET, EDINBURGH EH6 6BZ		
				1:250		D8				

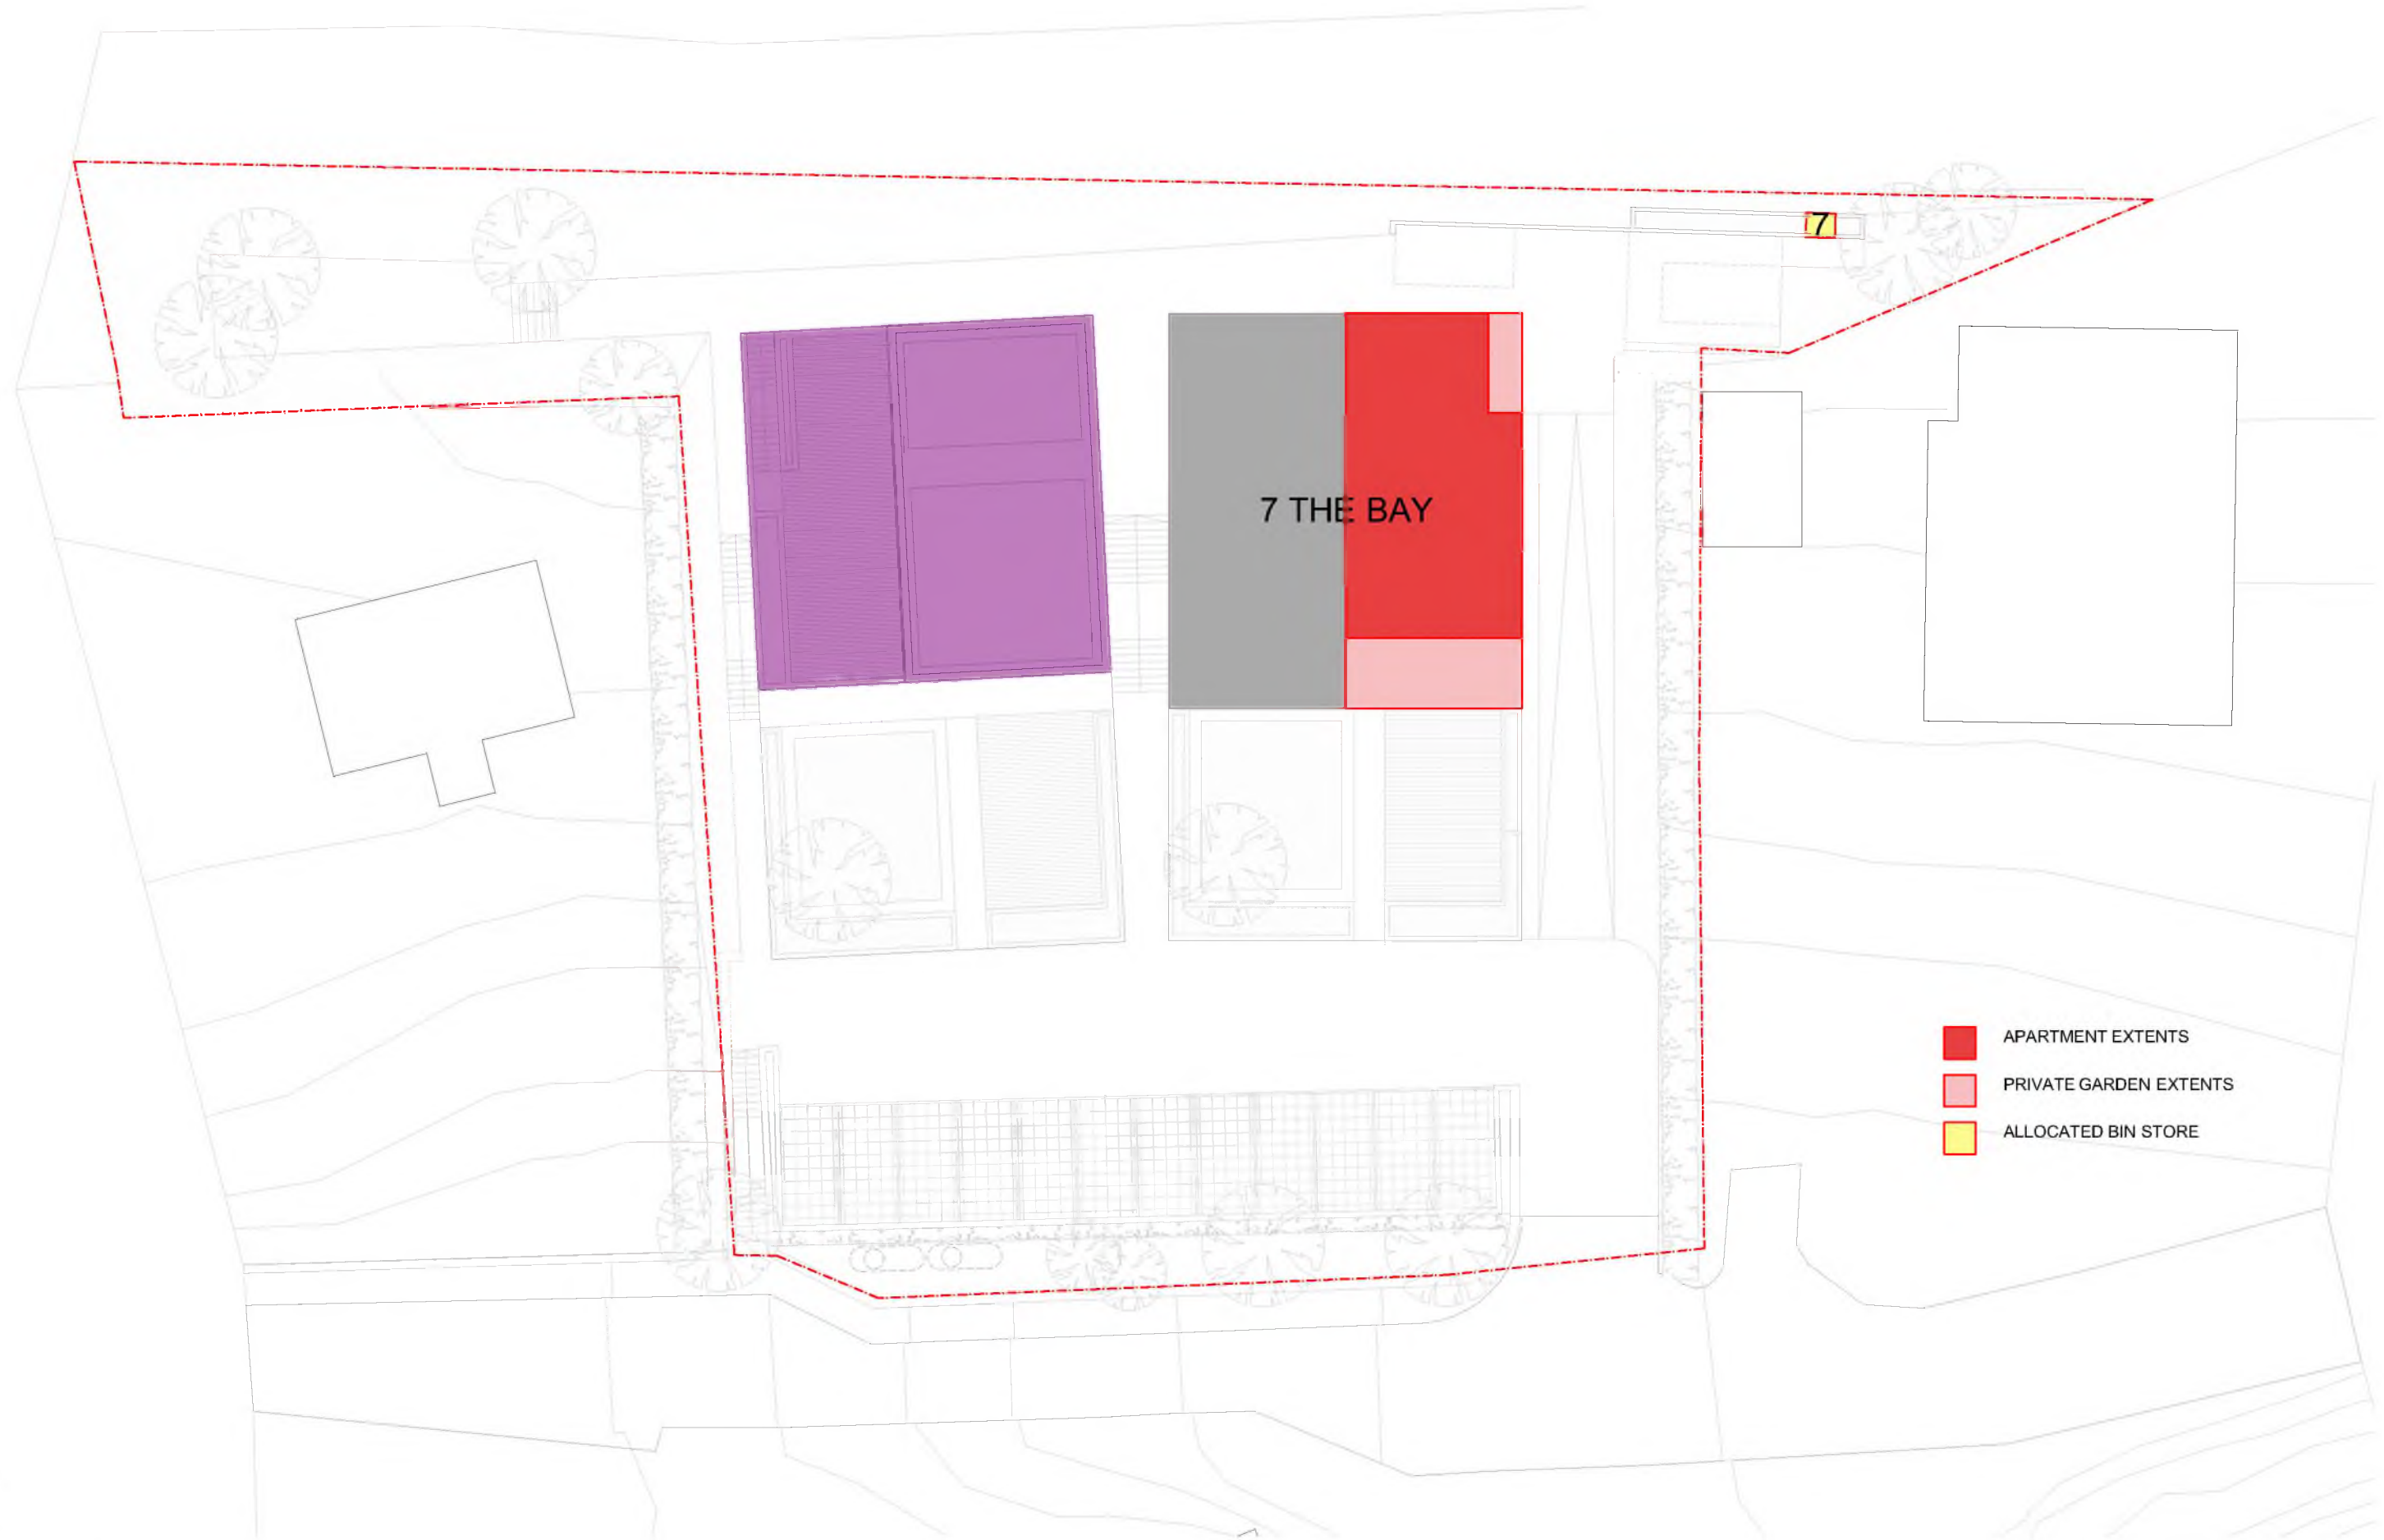

- APARTMENT EXTENTS
- PRIVATE GARDEN EXTENTS
- ALLOCATED BIN STORE



© Sutherland Hussey Architects

Revision	Date	Description	By	Drawing Title			Project		
				Unit 7			Rob Cameron COLDINGHAM SHIELING 99 GILES STREET, EDINBURGH EH6 6BZ		
				Scale	Date	Drawing No.			
				1:250		D9		SUTHERLAND HUSSEY HARRIS a: 99 Giles Street > Edinburgh > EH6 6BZ t: 0131 553 4321 f: 0131 554 6699 e: architecture@sutherlandhussey.co.uk www.sutherlandhussey.co.uk	



© Sutherland Hussey Architects

Revision	Date	Description	By

Drawing Title Unit 8			
Scale 1:250	Date	Drawing No. D10	Rev

Project
**Rob Cameron
COLDINGHAM SHIELING
99 GILES STREET, EDINBURGH EH6 6BZ**

SUTHERLAND HUSSEY HARRIS
a: 99 Giles Street > Edinburgh > EH6 6BZ
t: 0131 553 4321
f: 0131 554 6699
e: architecture@sutherlandhussey.co.uk
www.sutherlandhussey.co.uk