



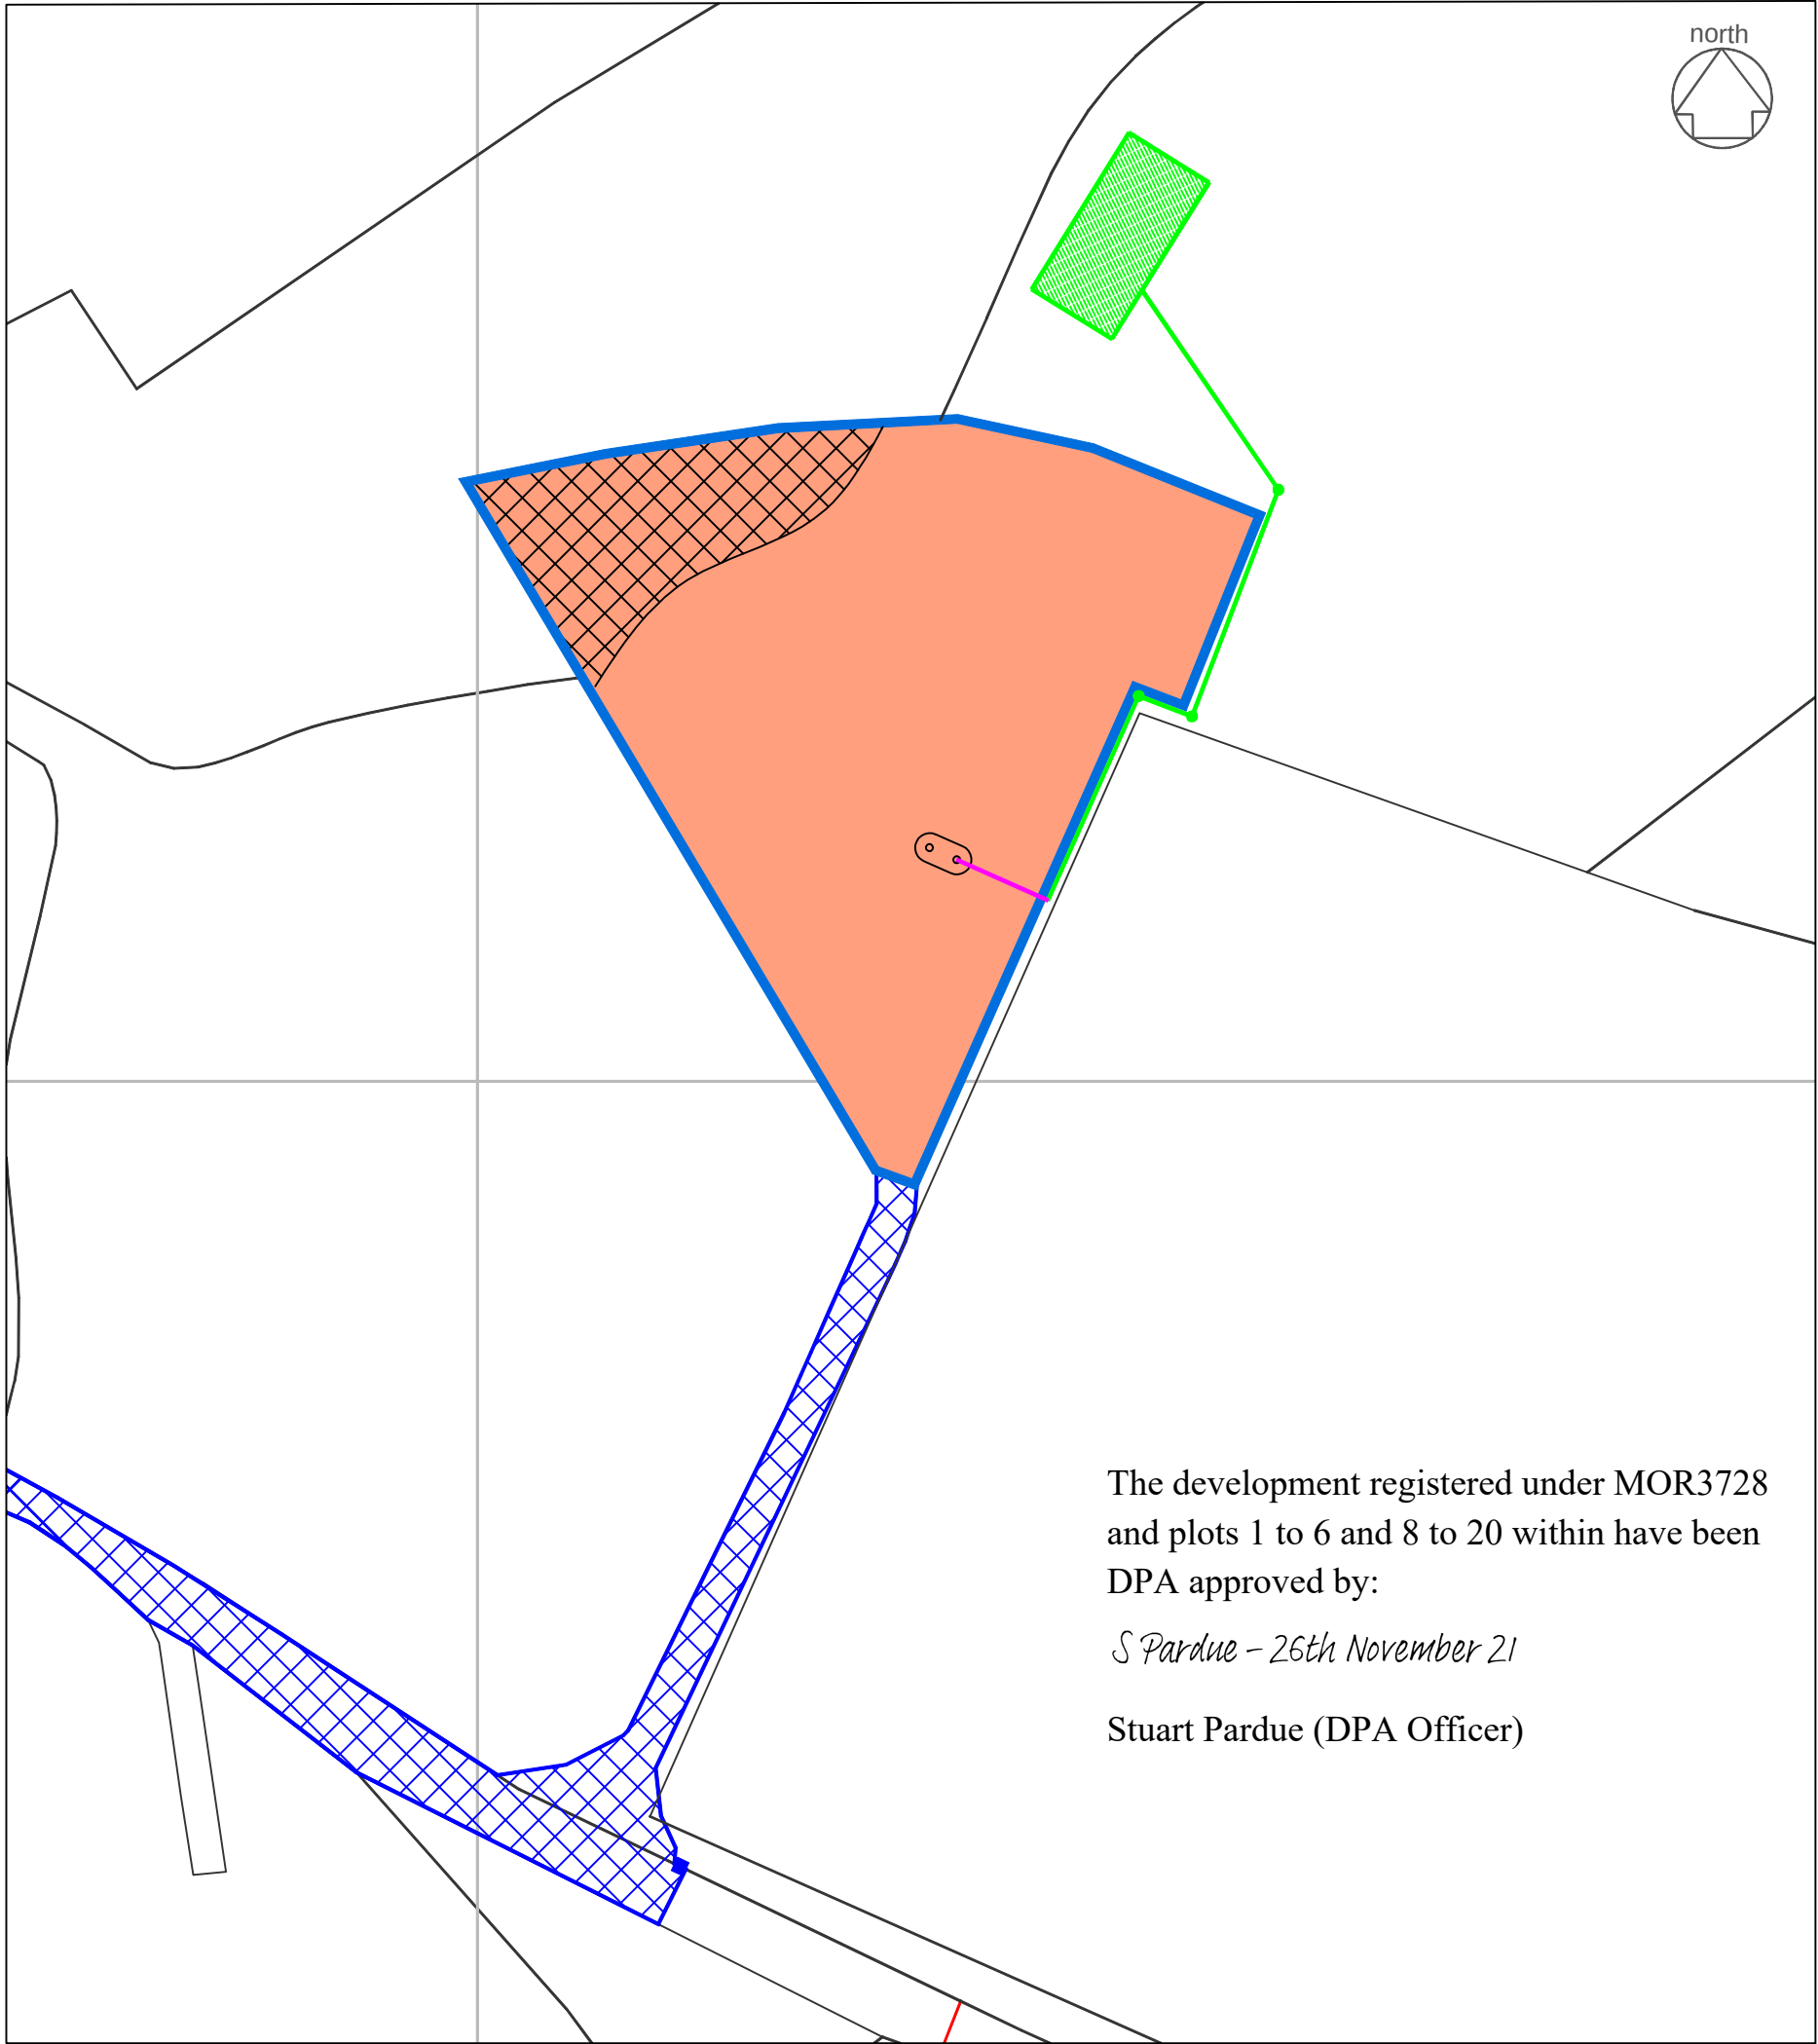

The development registered under MOR3728
and plots 1 to 6 and 8 to 20 within have been
DPA approved by:
S Pardue - 26th November 21
Stuart Pardue (DPA Officer)

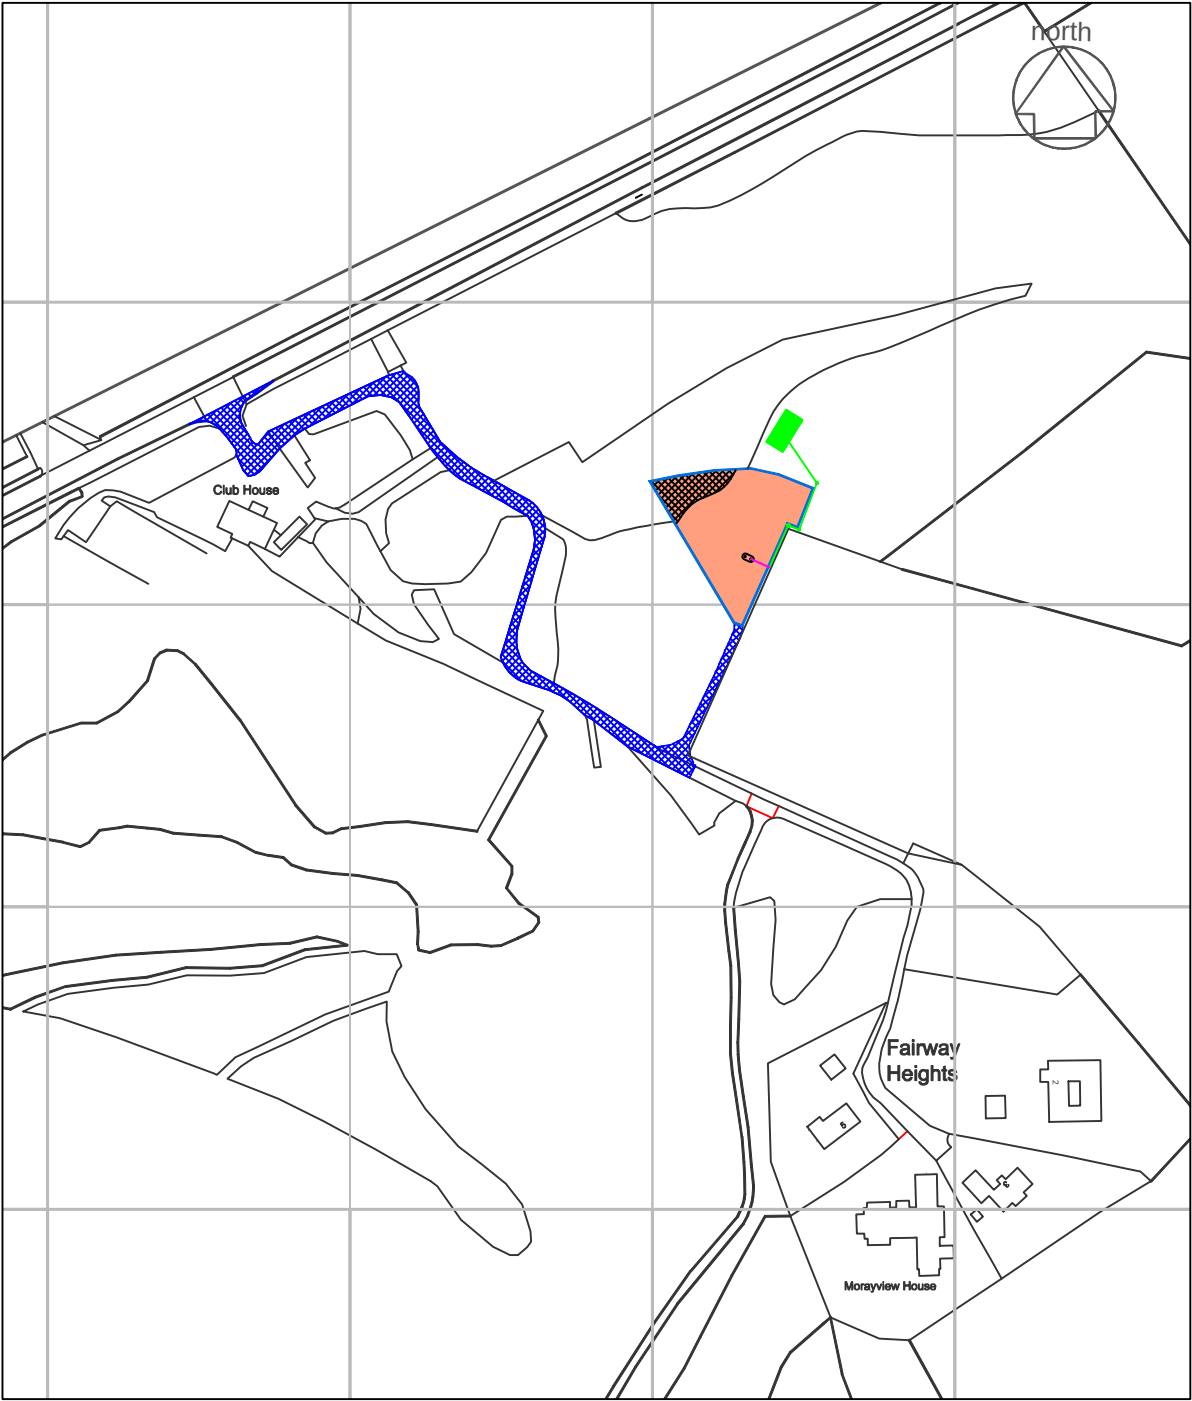

os location

area bounded blue/hatched pink= 0.145 Ha otb
area hatched blue = 0.138 Ha otb

Detail shown green denotes communal pipe
work and soakaway location, each plot to install
individual treatment plant as indicated

REV.	DESCRIPTION:	BY:	DATE:
STATUS:			


gmcsurveys
Surveys, Setting Out, Civil Engineering Design
T: 07557 431 702
E: gmcsurveys@gmail.com



CLIENT: Mr T Dingwall
Kinloss Country Golf Club
Kinloss

SITE: Plot 1
Kinloss Country Golf

TITLE: Title Plan

SCALE AT A3: 1:500/2500	DATE: APR20	DRAWN: GM	CHECKED:
PROJECT NO: KCG2	DRAWING NO: P01-001	REVISION:	

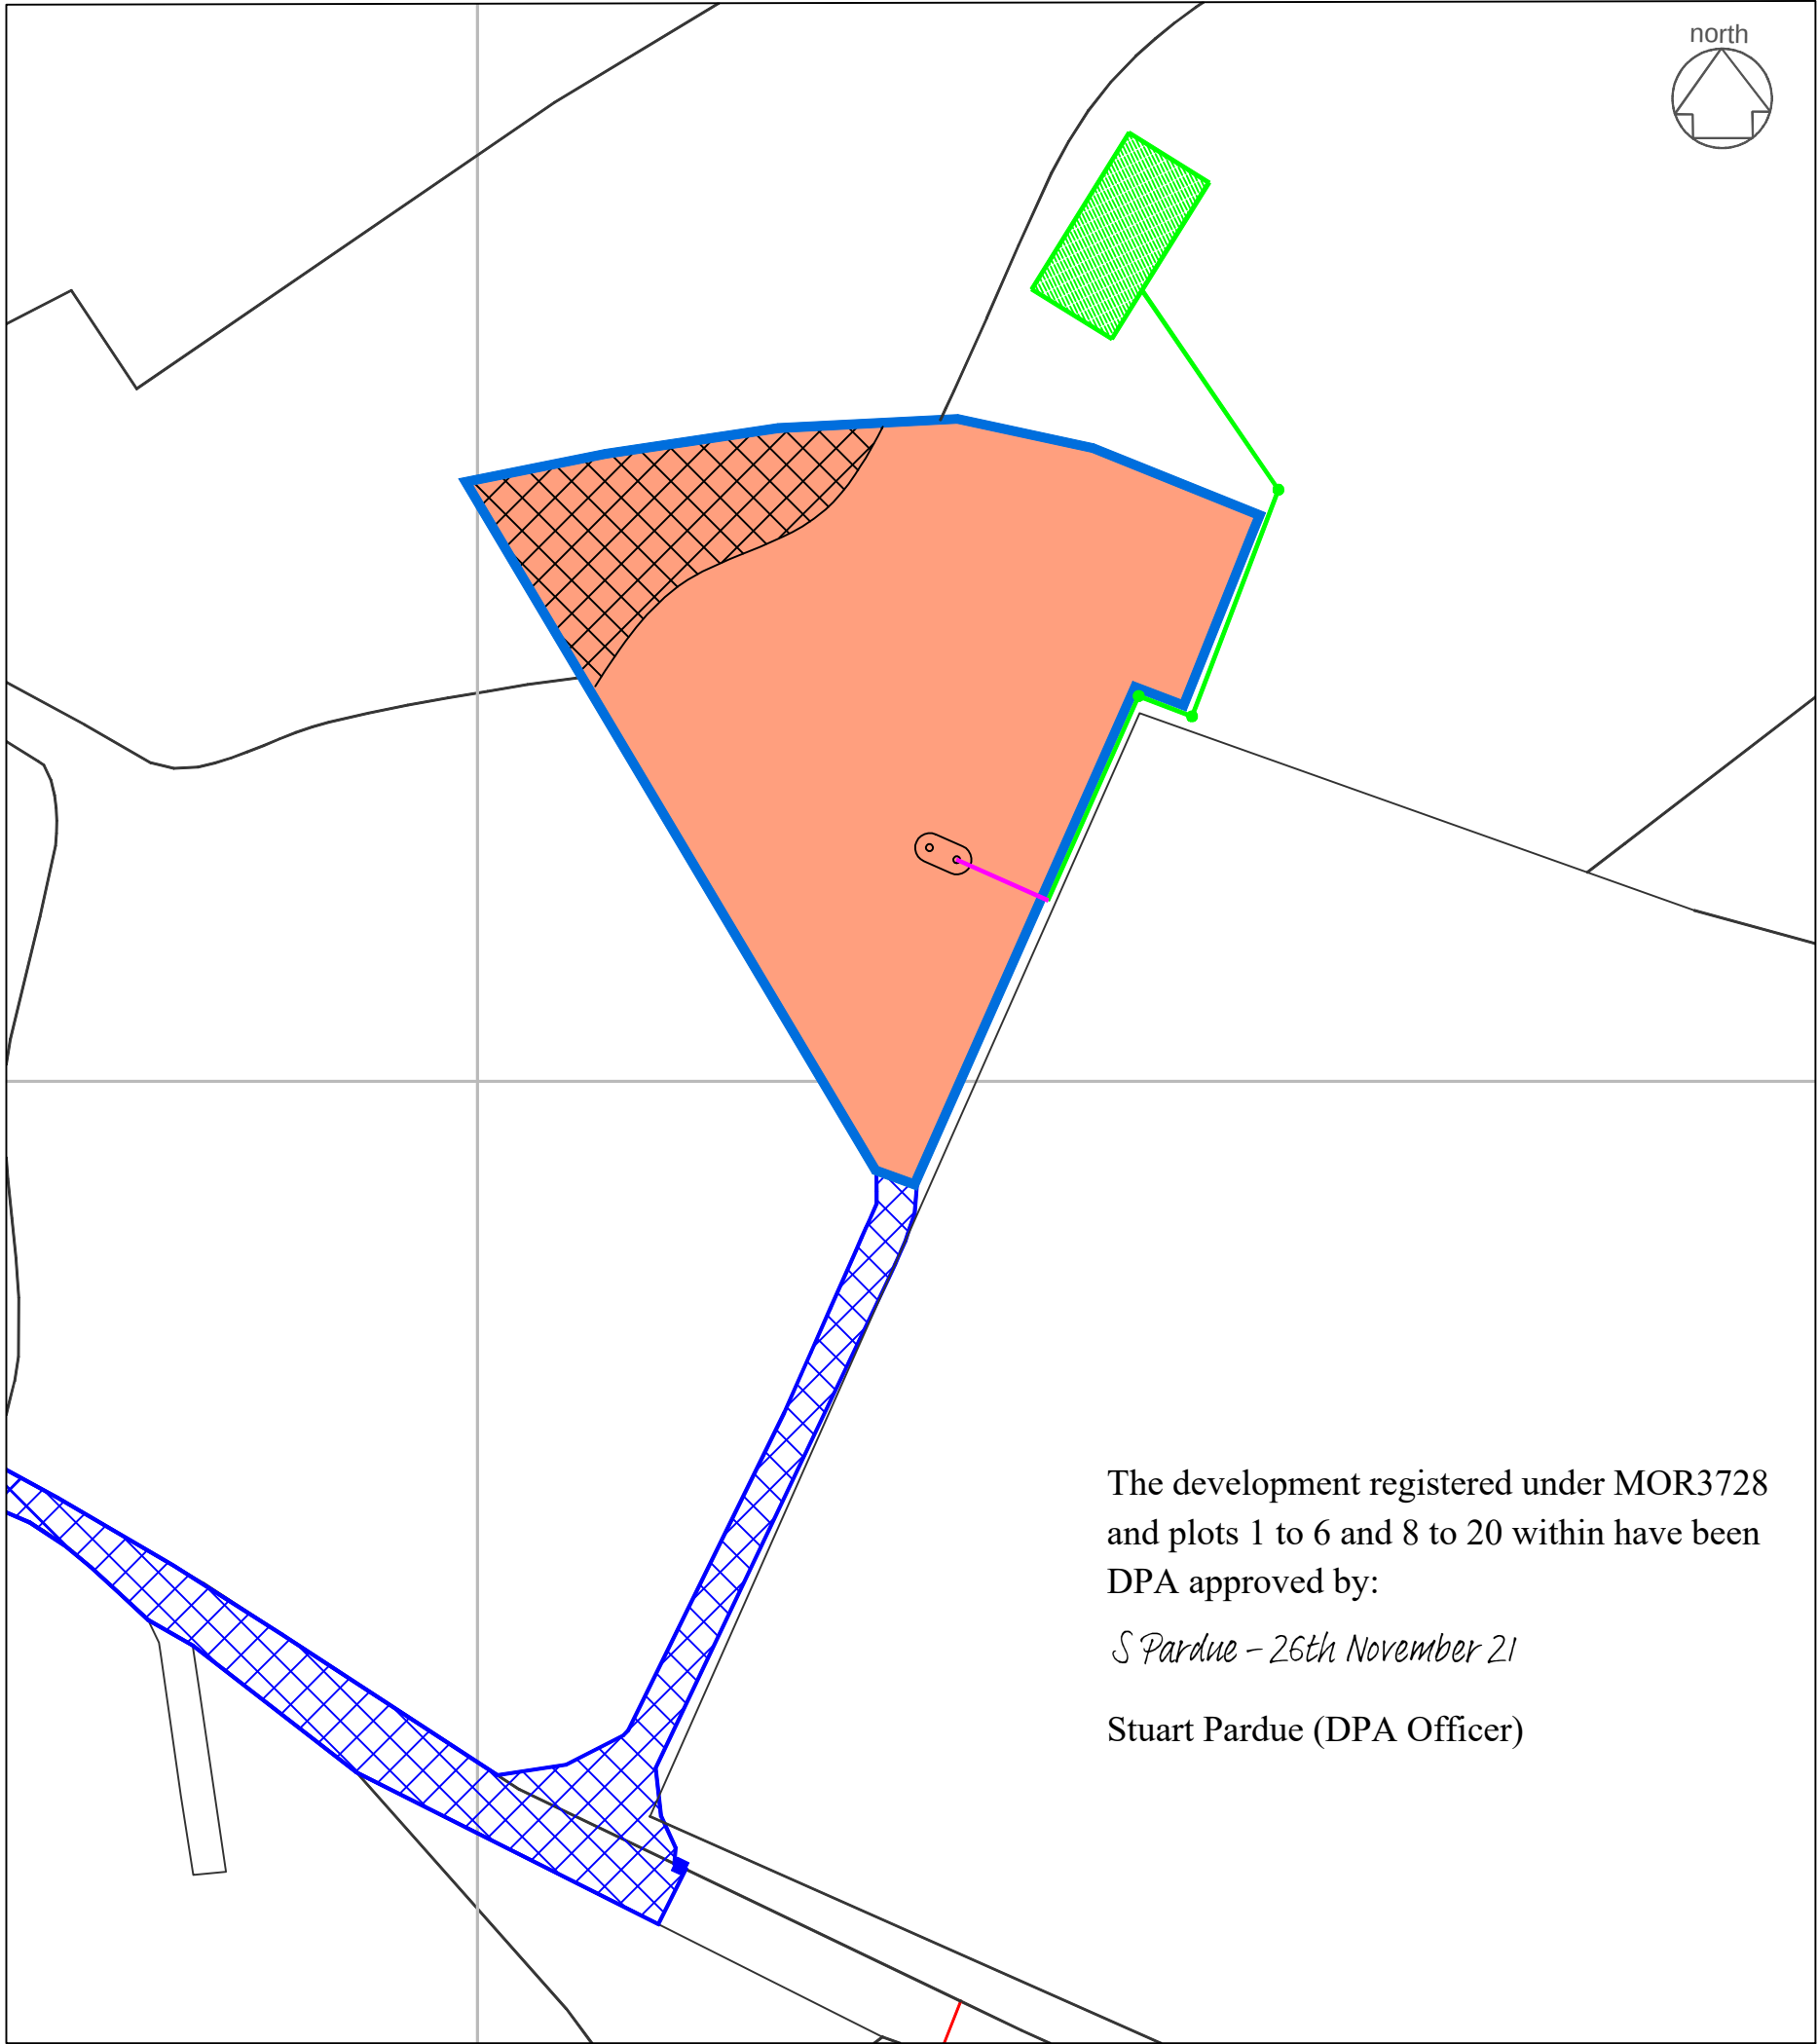

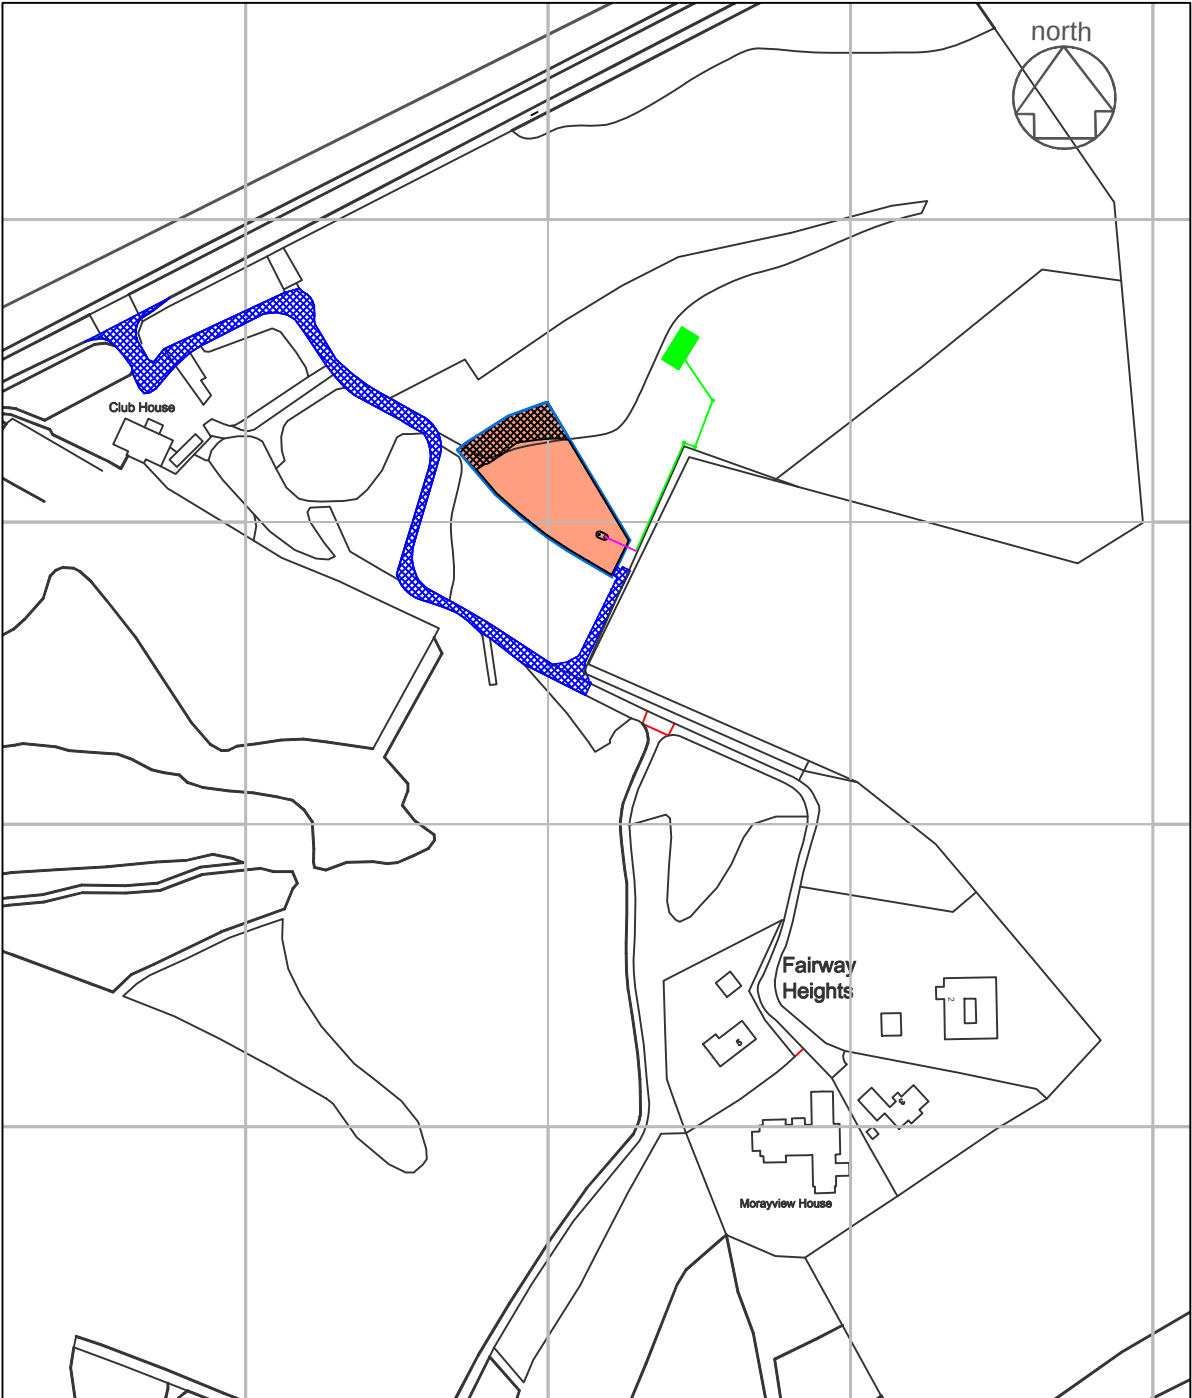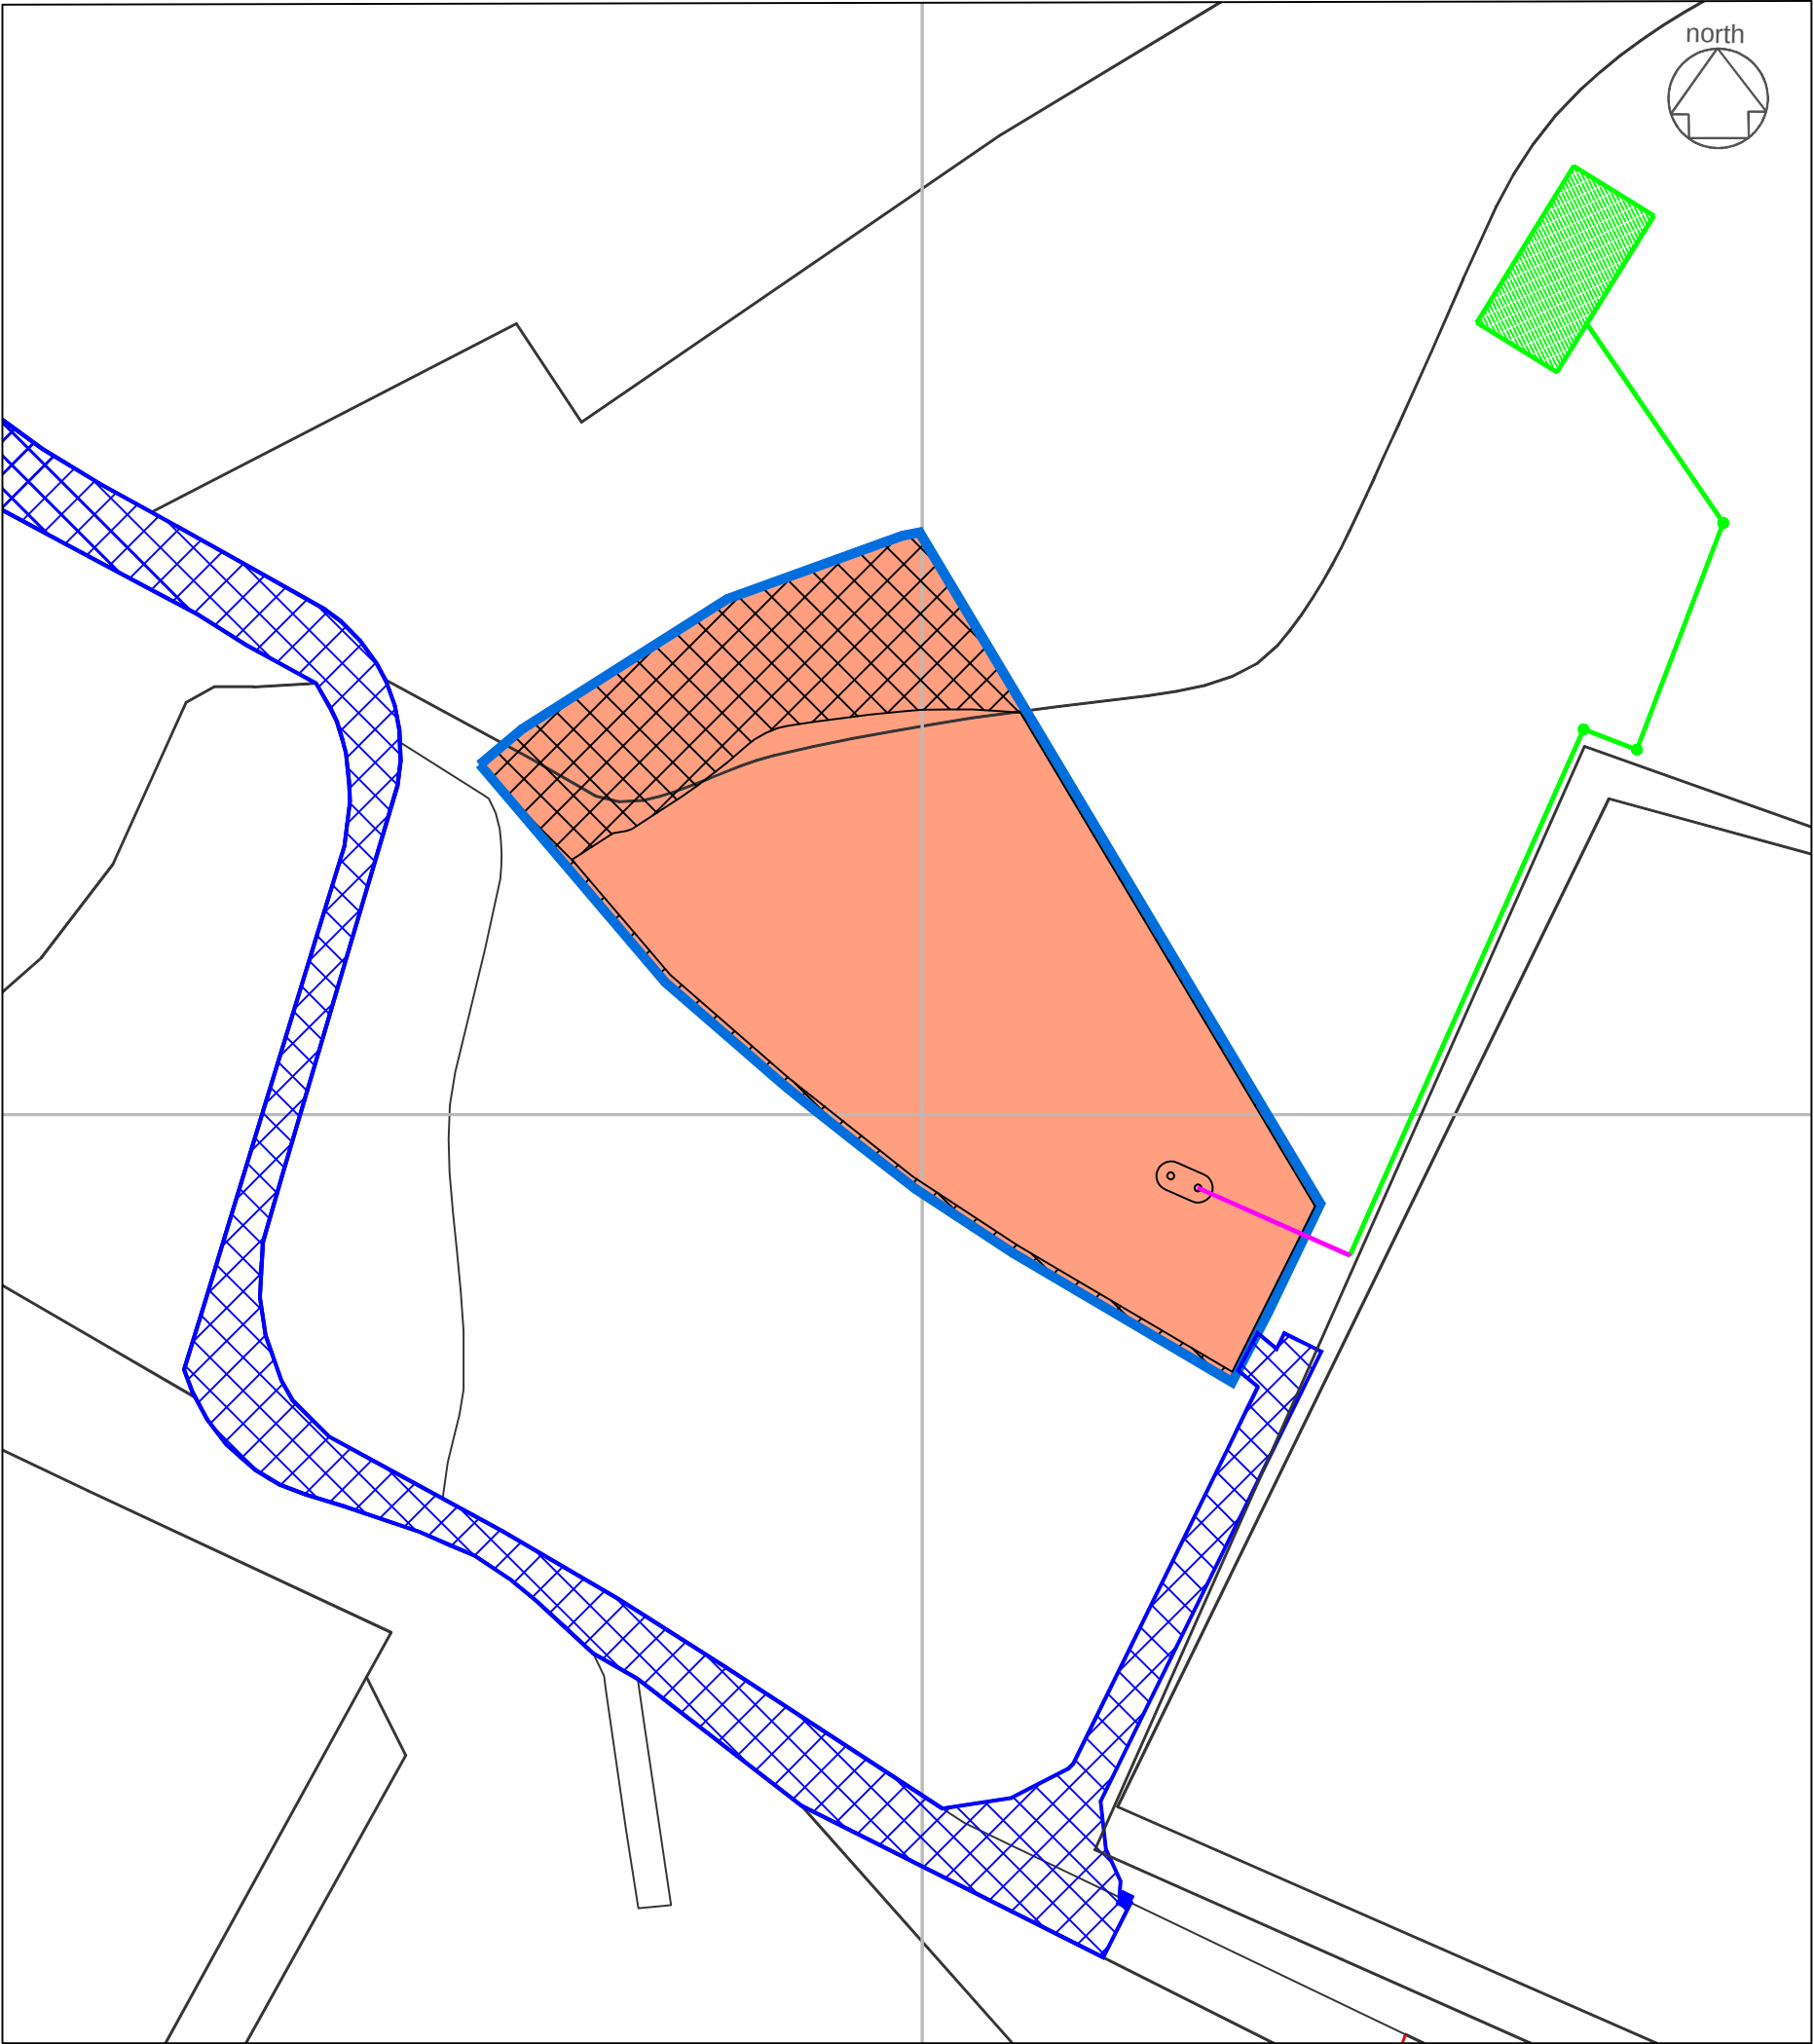

os location

area bounded blue/hatched pink= 0.153 Ha otb
area hatched blue = 0.135 Ha otb

Detail shown green denotes communal pipe
work and soakaway location, each plot to install
individual treatment plant as indicated

REV.	DESCRIPTION:	BY:	DATE:
STATUS:			

gmcsurveys
Surveys, Setting Out, Civil Engineering Design
T: 07557 431 702
E: gmcsurveys@gmail.com



CLIENT: Mr T Dingwall
Kinloss Country Golf Club
Kinloss

SITE: Plot 2
Kinloss Country Golf

TITLE: Title Plan

SCALE AT A3: 1:500/2500	DATE: APR20	DRAWN: GM	CHECKED:
PROJECT NO: KCG2	DRAWING NO: P02-001	REVISION:	



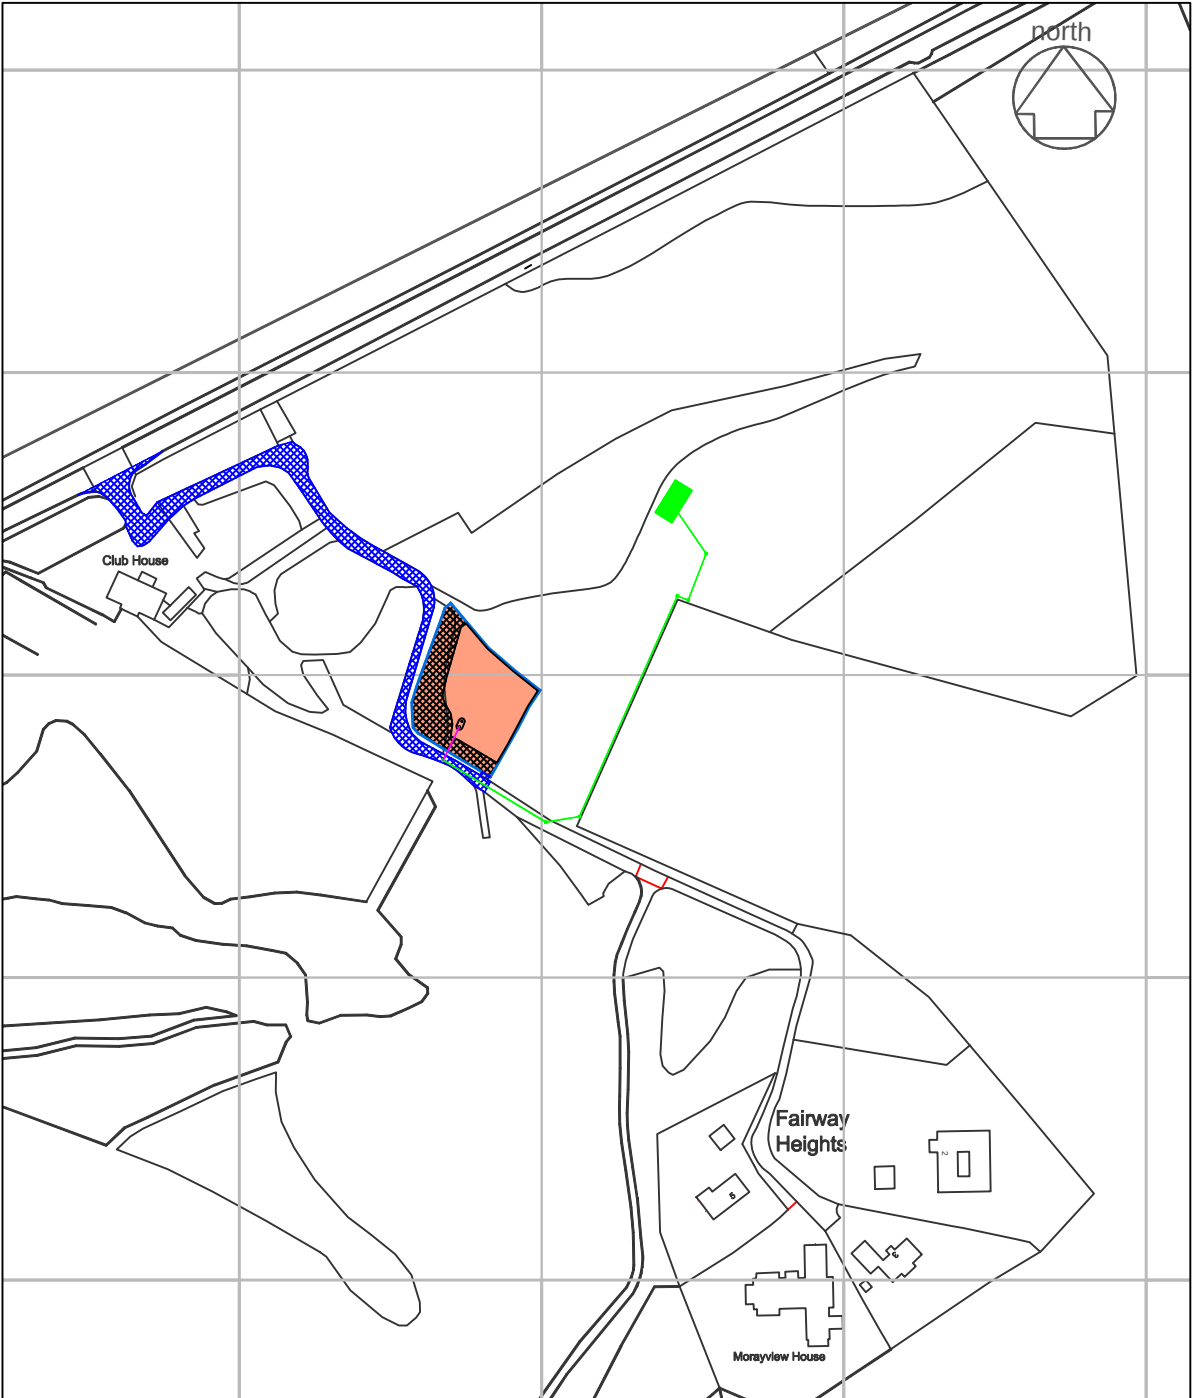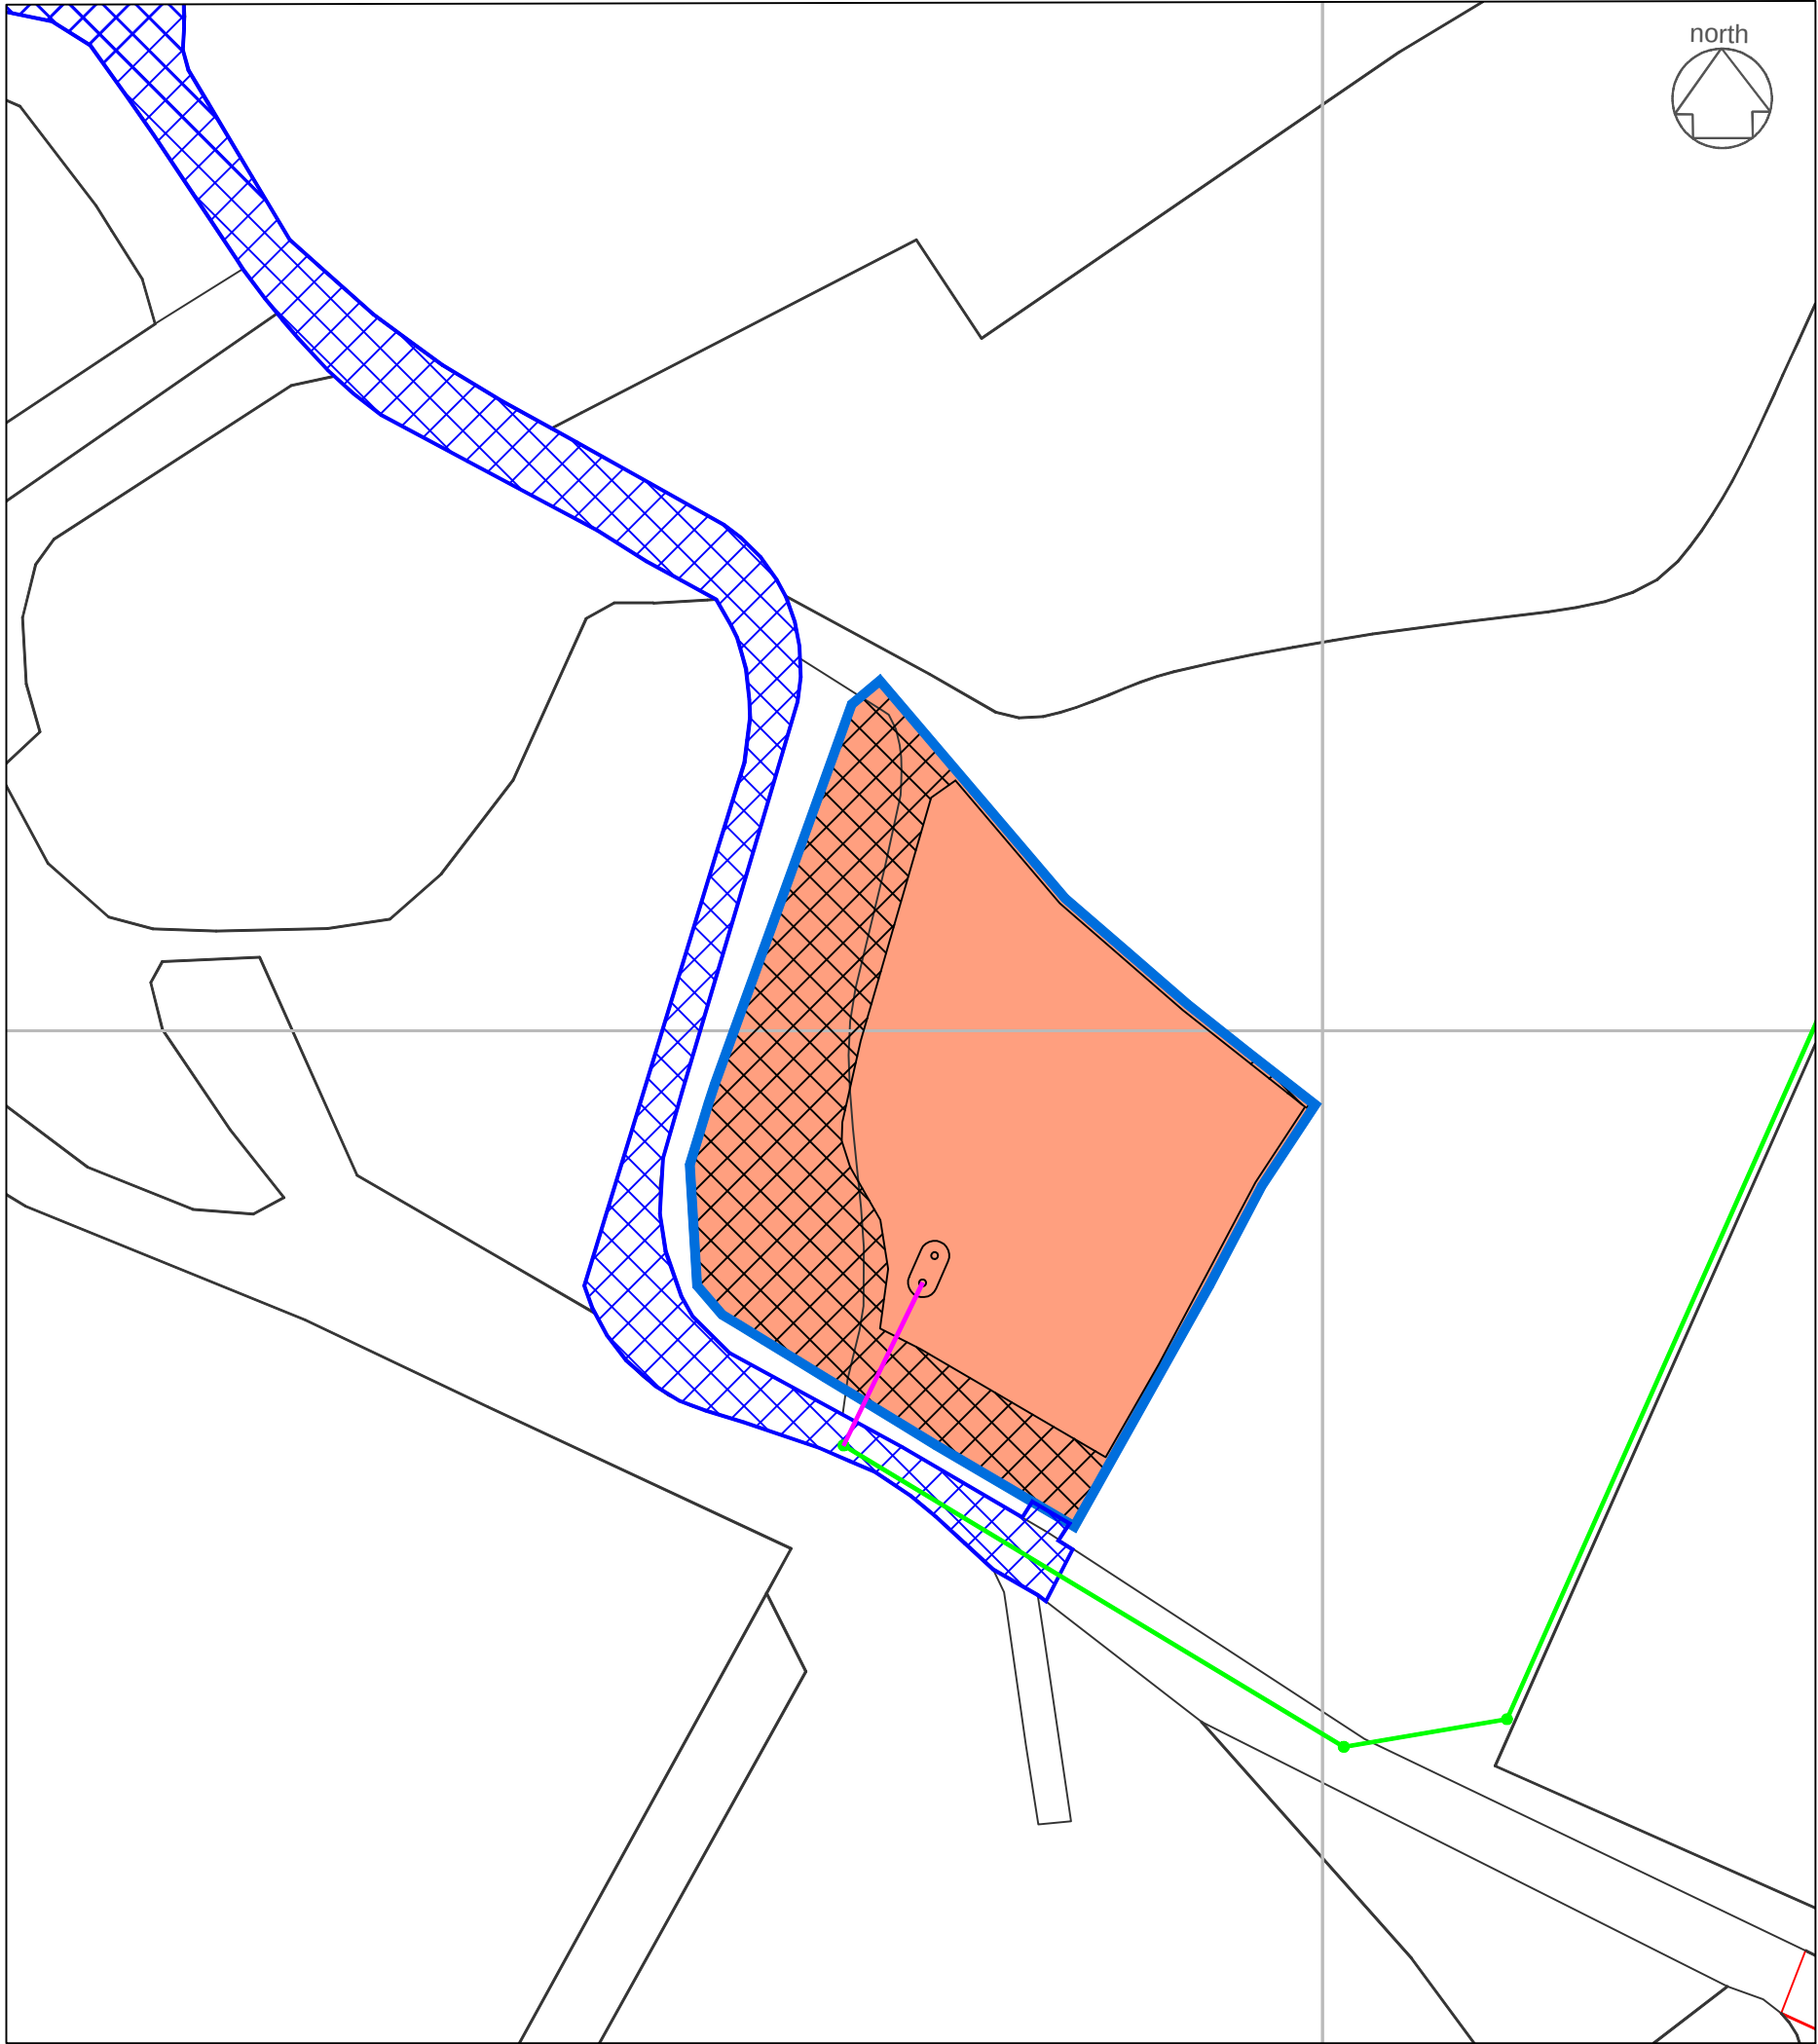

os location

area bounded blue/hatched pink= 0.134 Ha otb
area hatched blue = 0.106 Ha otb

Detail shown green denotes communal pipe
work and soakaway location, each plot to install
individual treatment plant as indicated

REV:	DESCRIPTION:	BY:	DATE:
STATUS:			



gmcsurveys
Surveys, Setting Out, Civil Engineering Design
T: 07557 431 702
E: gmcsurveys@gmail.com

CLIENT:
Mr T Dingwall
Kinloss Country Golf Club
Kinloss

SITE:
Plot 3
Kinloss Country Golf

TITLE:
Title Plan

SCALE AT A3: 1:500/2500	DATE: APR20	DRAWN: GM	CHECKED:
PROJECT NO: KCG2	DRAWING NO: P03-001	REVISION:	

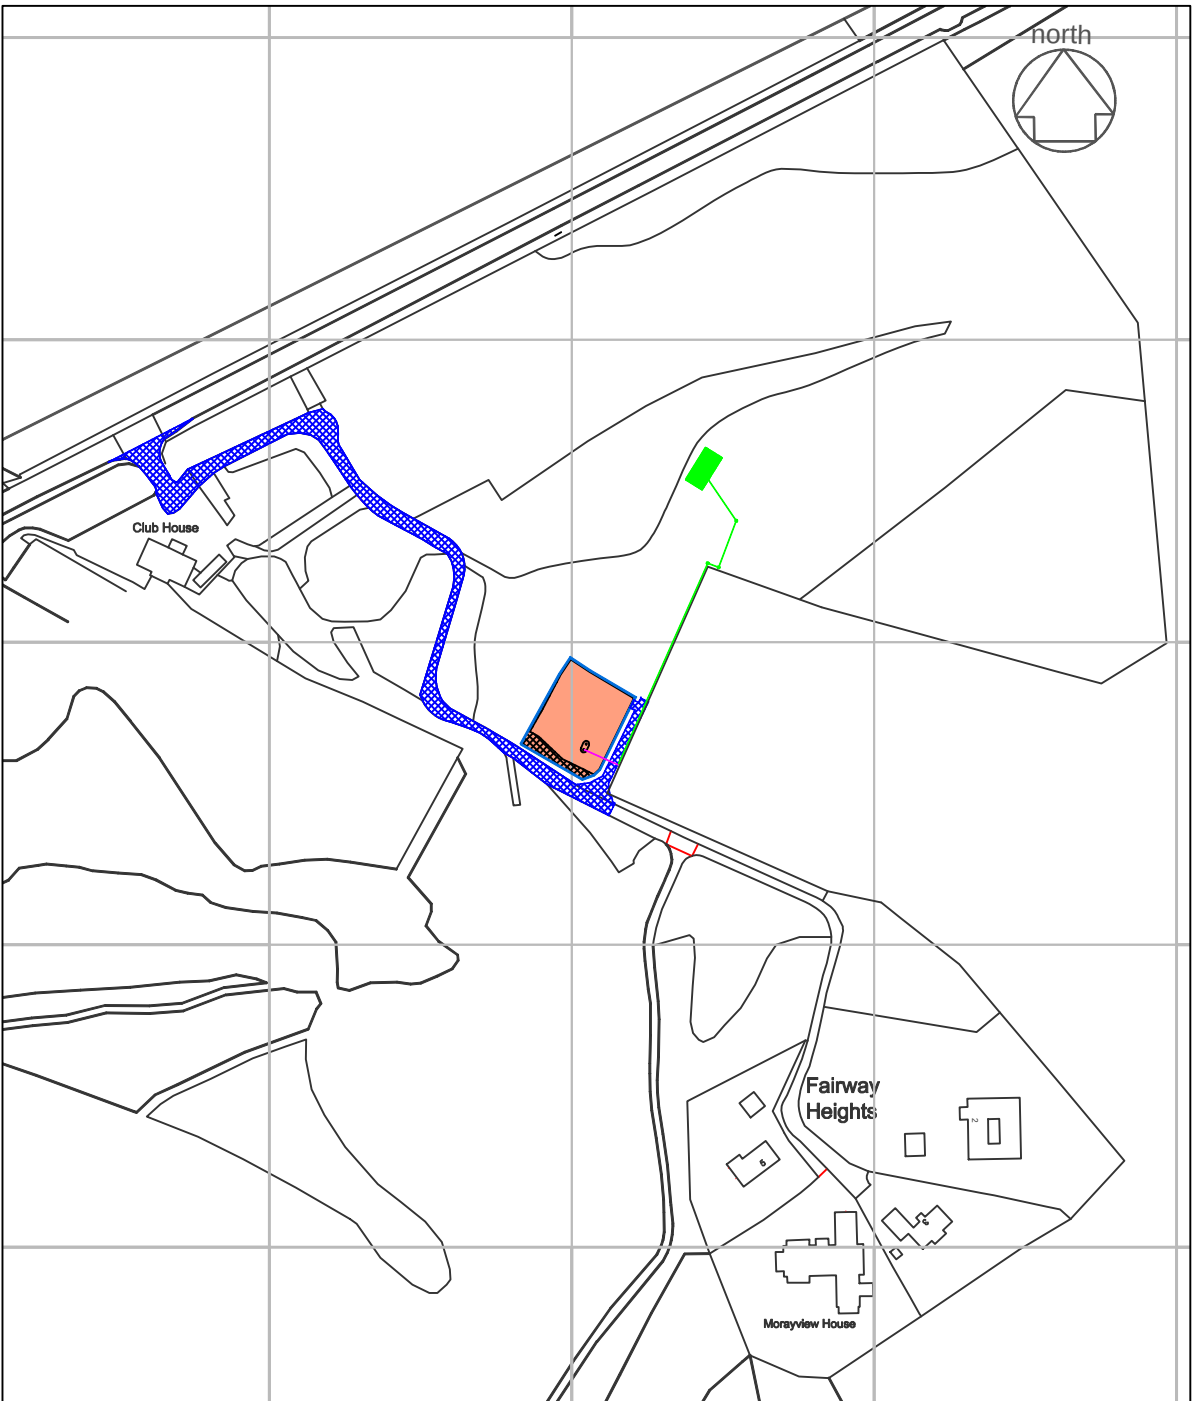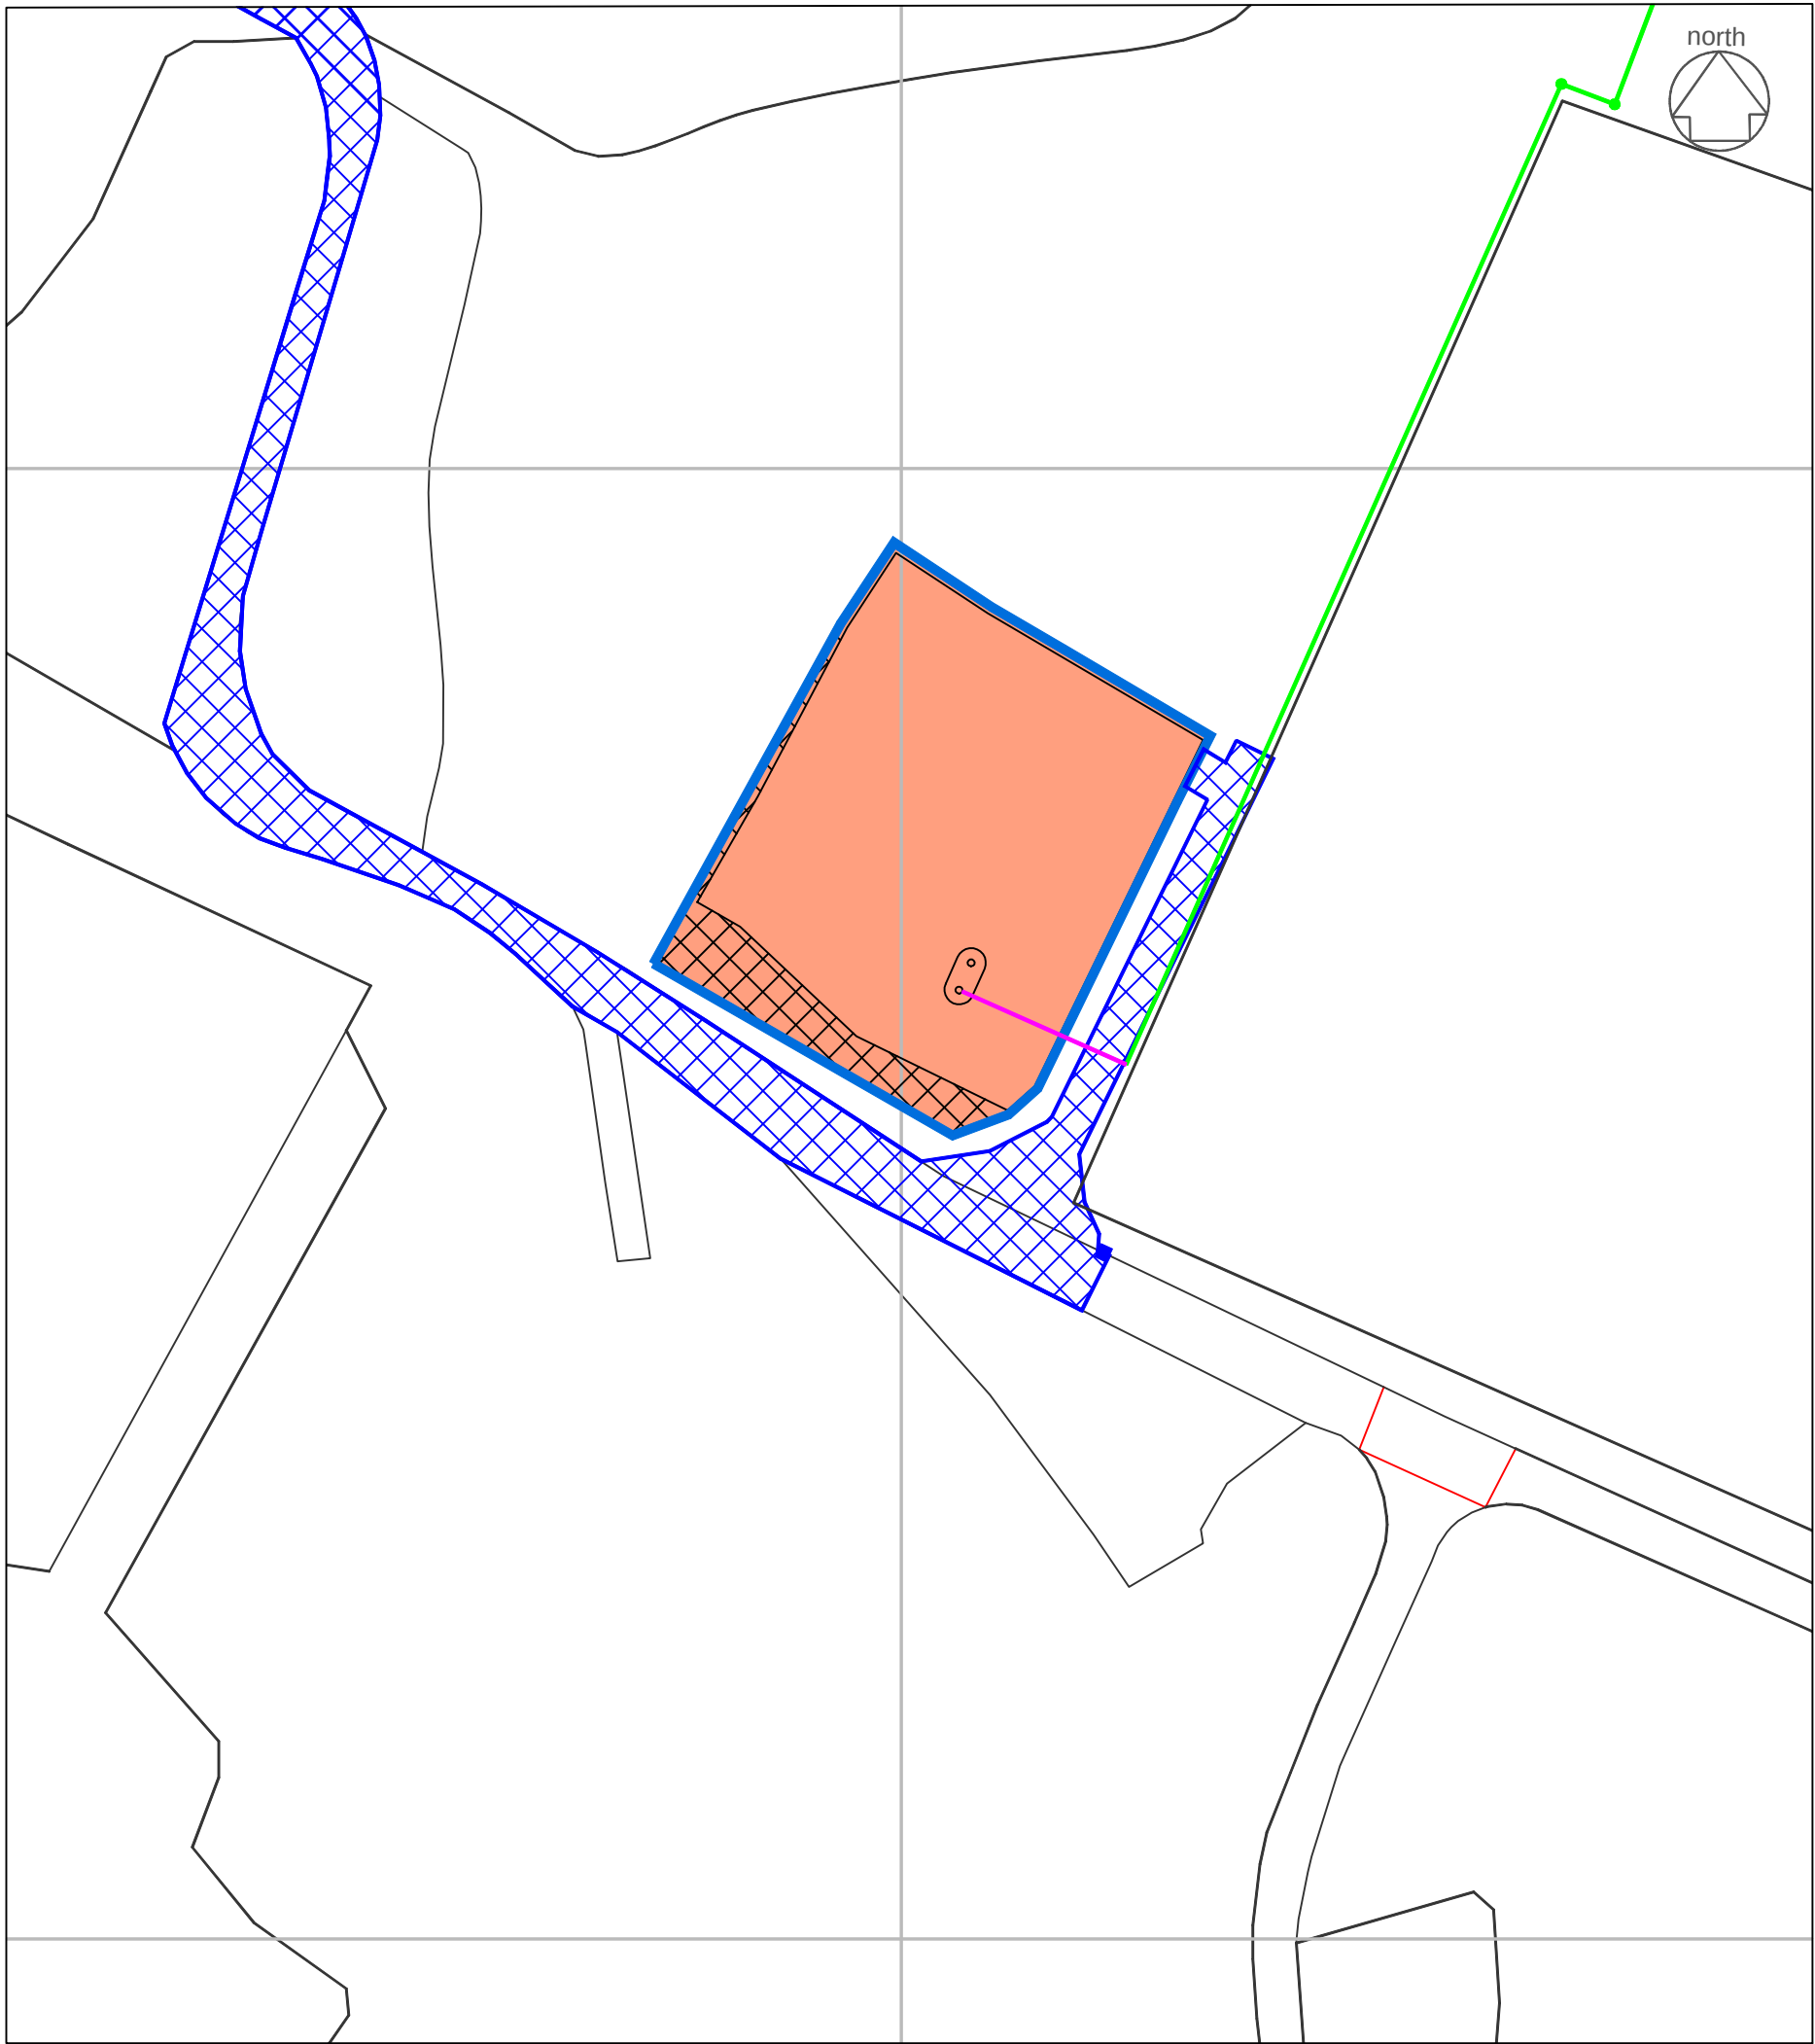

os location

area bounded blue/hatched pink= 0.085 Ha otb
area hatched blue = 0.134 Ha otb

Detail shown green denotes communal pipe
work and soakaway location, each plot to install
individual treatment plant as indicated

REV:	DESCRIPTION:	BY:	DATE:
STATUS:			

gmcsurveys
Surveys, Setting Out, Civil Engineering Design
T: 07557 431 702
E: gmcsurveys@gmail.com

CLIENT:

Mr T Dingwall
Kinloss Country Golf Club
Kinloss


SITE:

Plot 4
Kinloss Country Golf


TITLE:

Title Plan

SCALE AT A3: 1:500/2500	DATE: APR20	DRAWN: GM	CHECKED:
PROJECT NO: KCG2	DRAWING NO: P04-001	REVISION:	

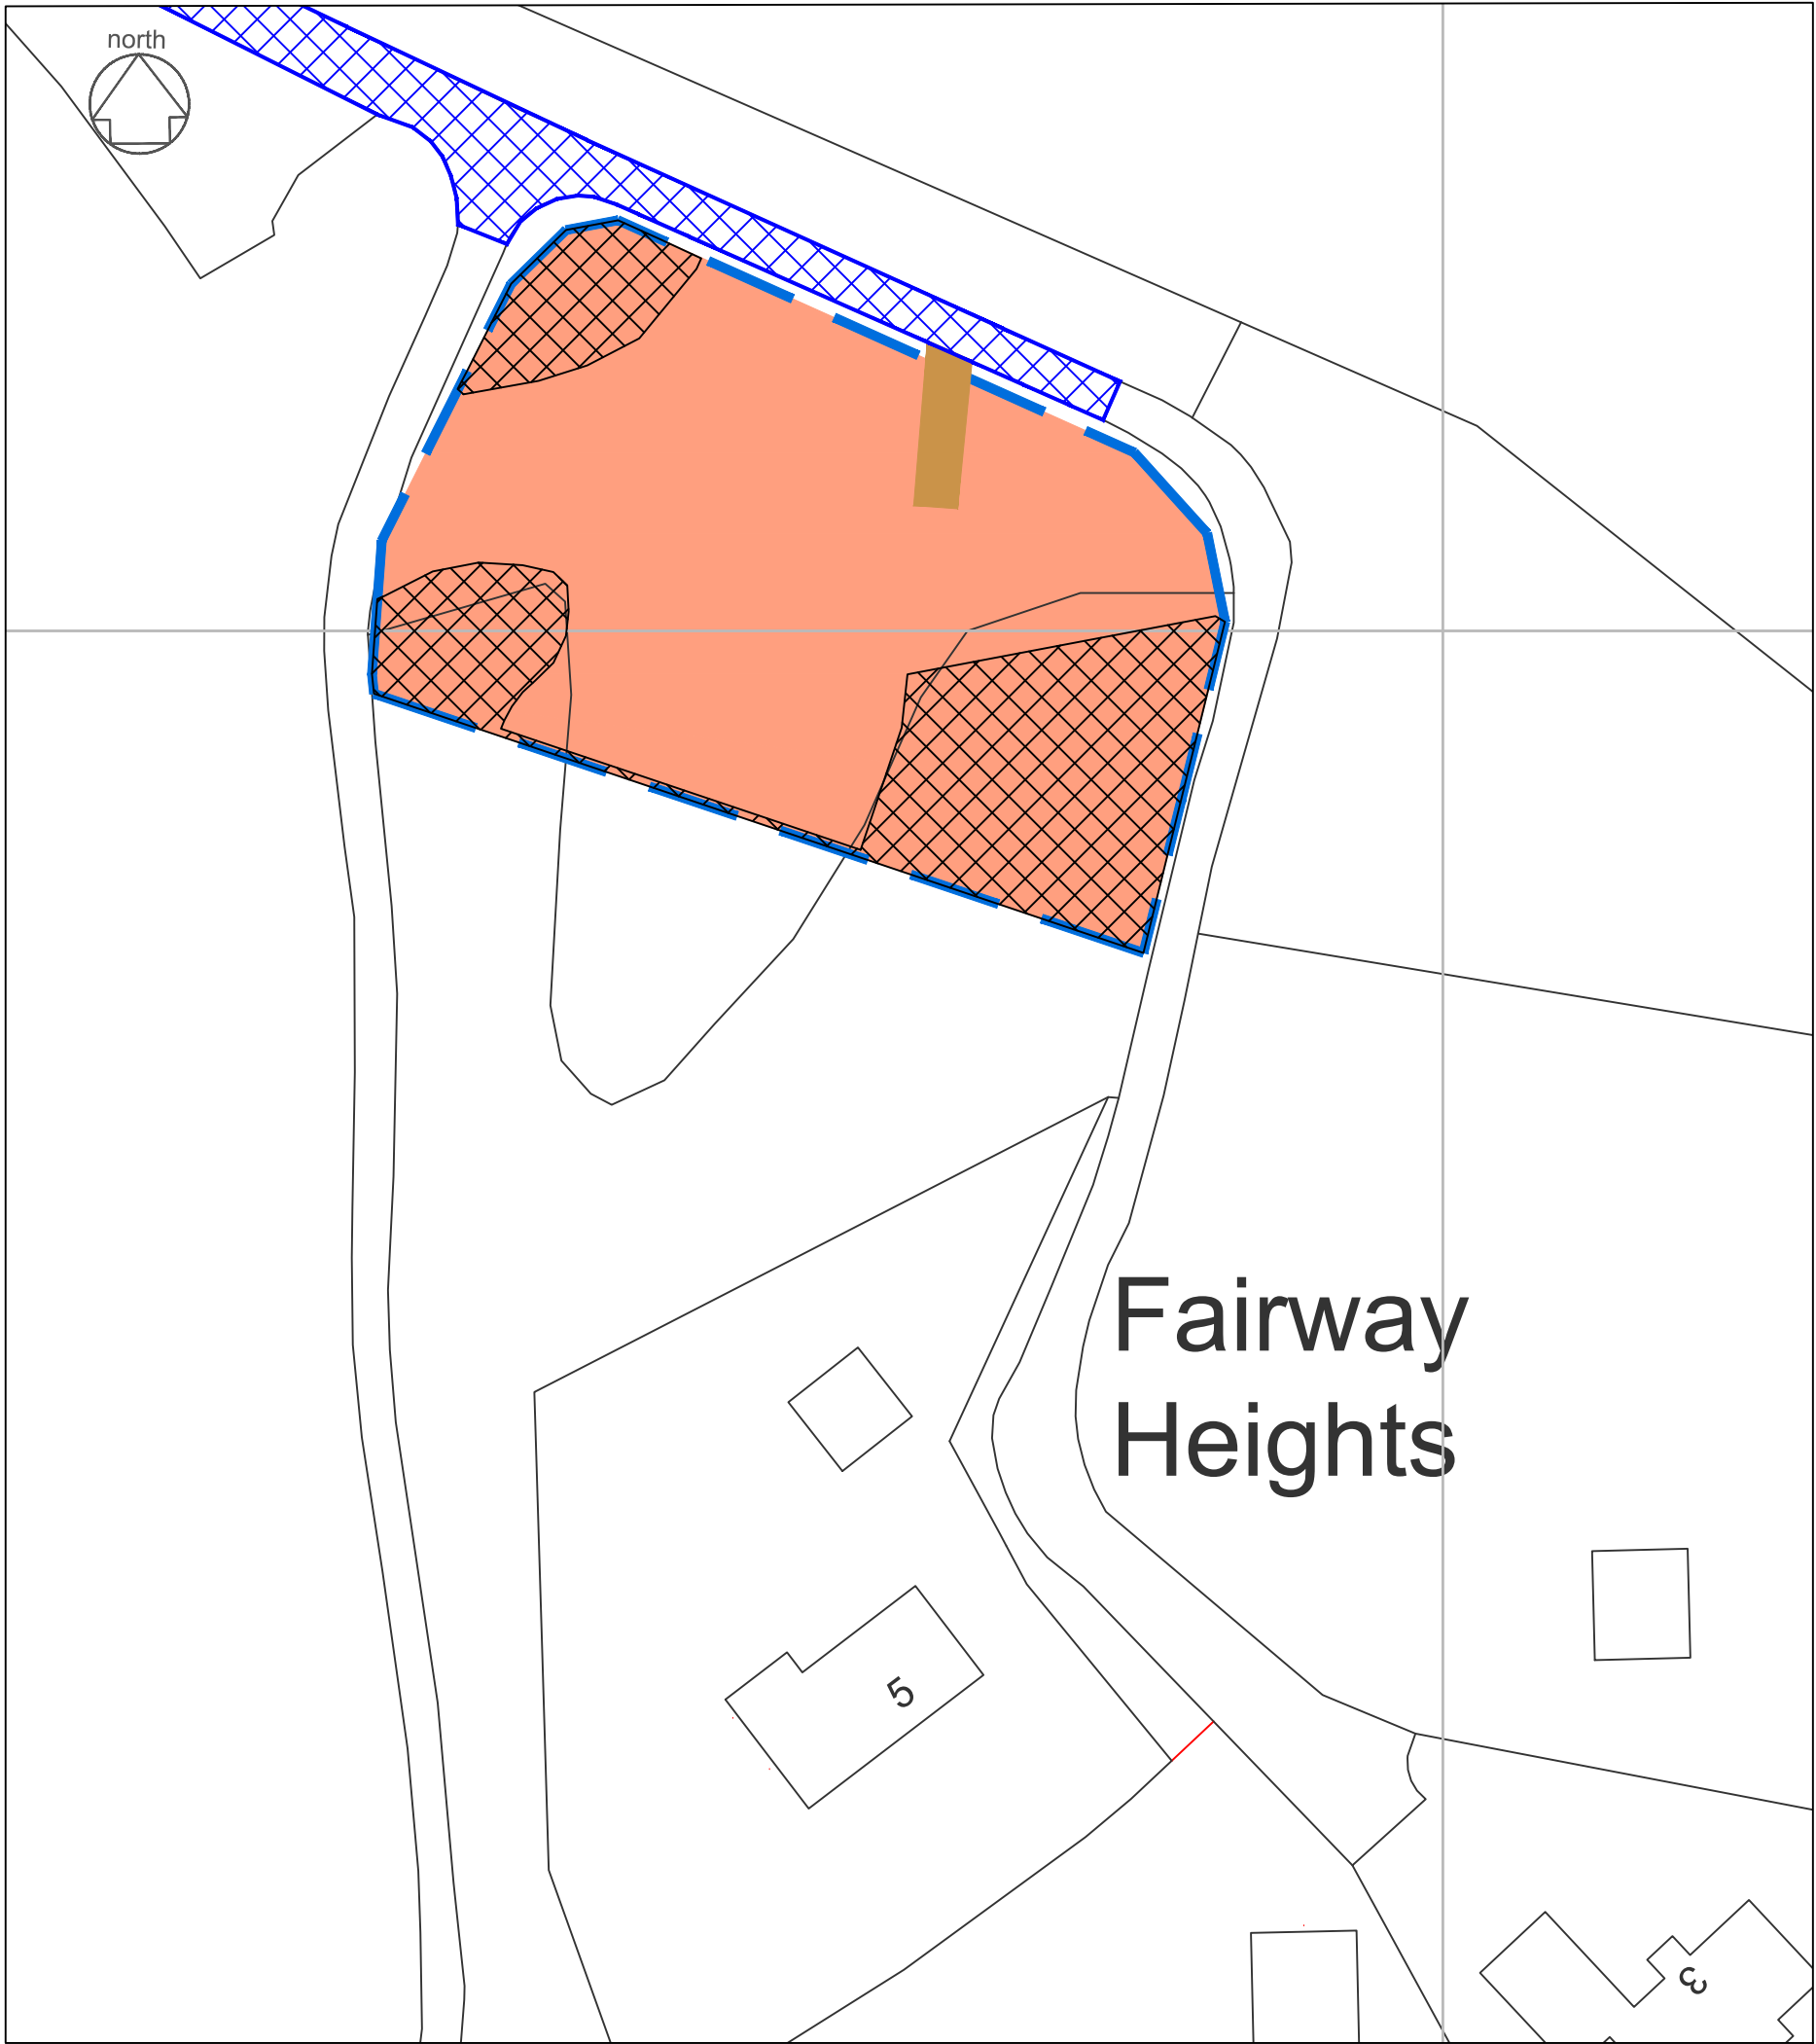

Fairway Heights

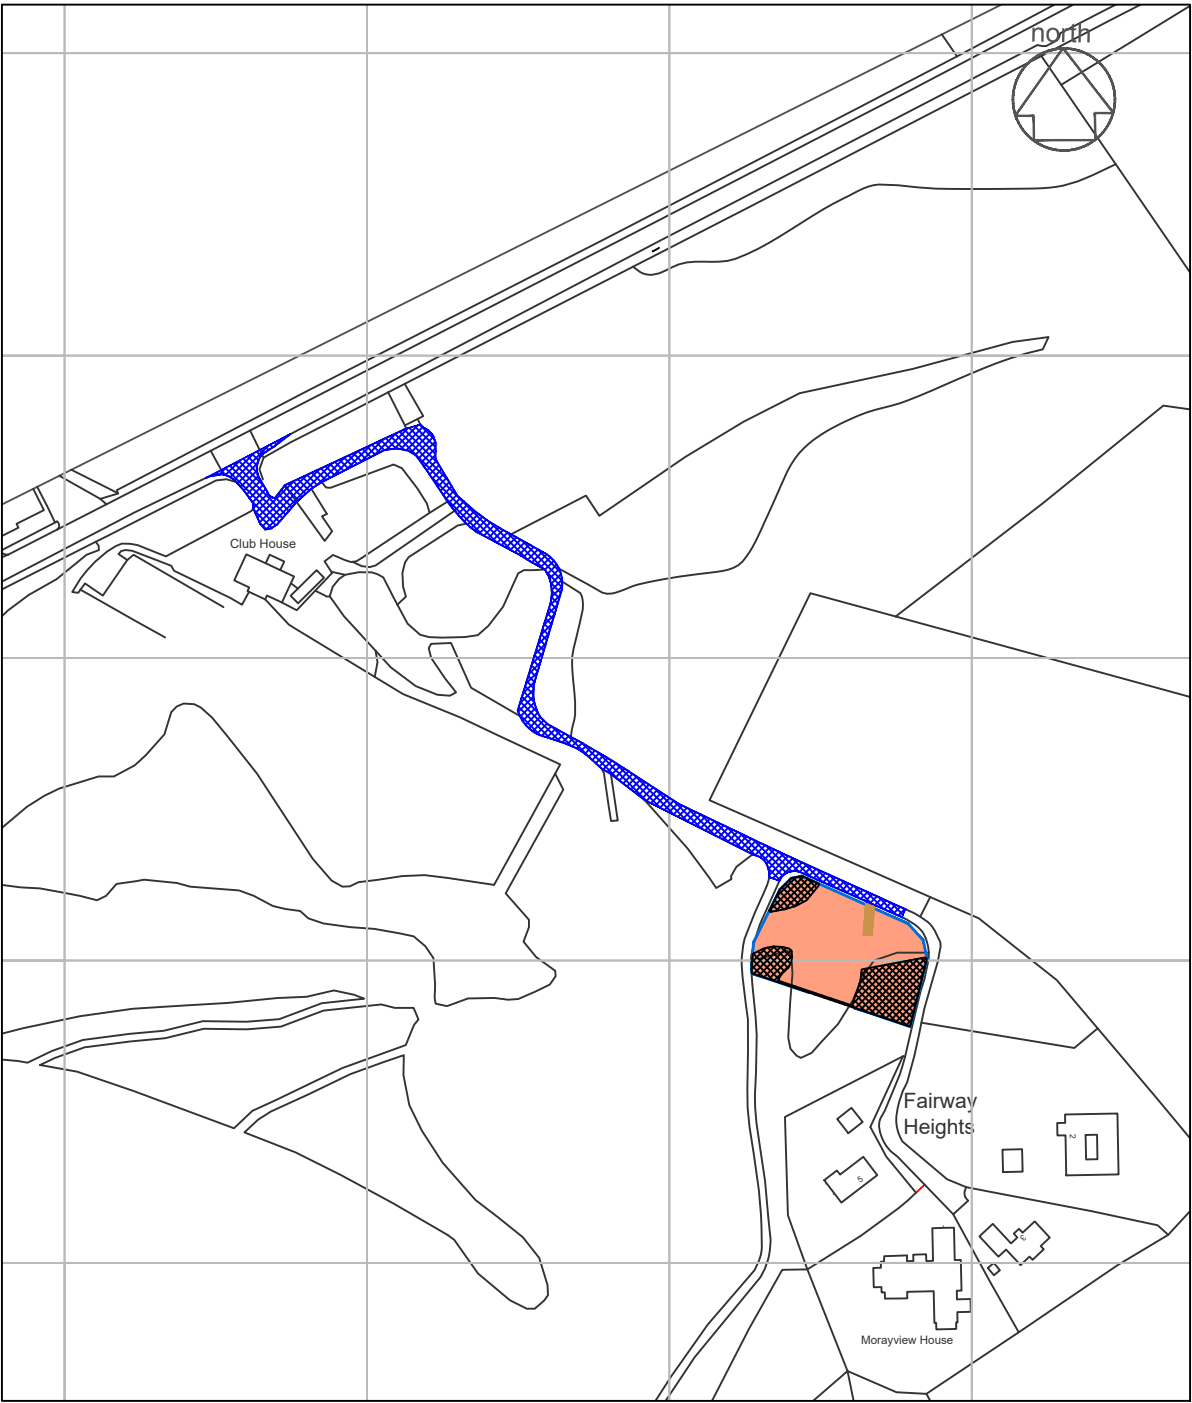

os location
area bounded blue/hatched pink= 0.182 Ha otb
area hatched blue = 0.149 Ha otb



gmcsurveys
Surveys, Setting Out, Civil Engineering Design
T: 07557 431 702
E: gmcsurveys@gmail.com

CLIENT: Mr T Dingwall
Kinloss Country Golf Club
Kinloss

SITE: Plot 5
Kinloss Country Golf

TITLE: Title Plan

SCALE AT A3: 1:500/2500	DATE: AUG19	DRAWN: GM	CHECKED:
PROJECT NO: KCG2	DRAWING NO: P05-001	REVISION:	

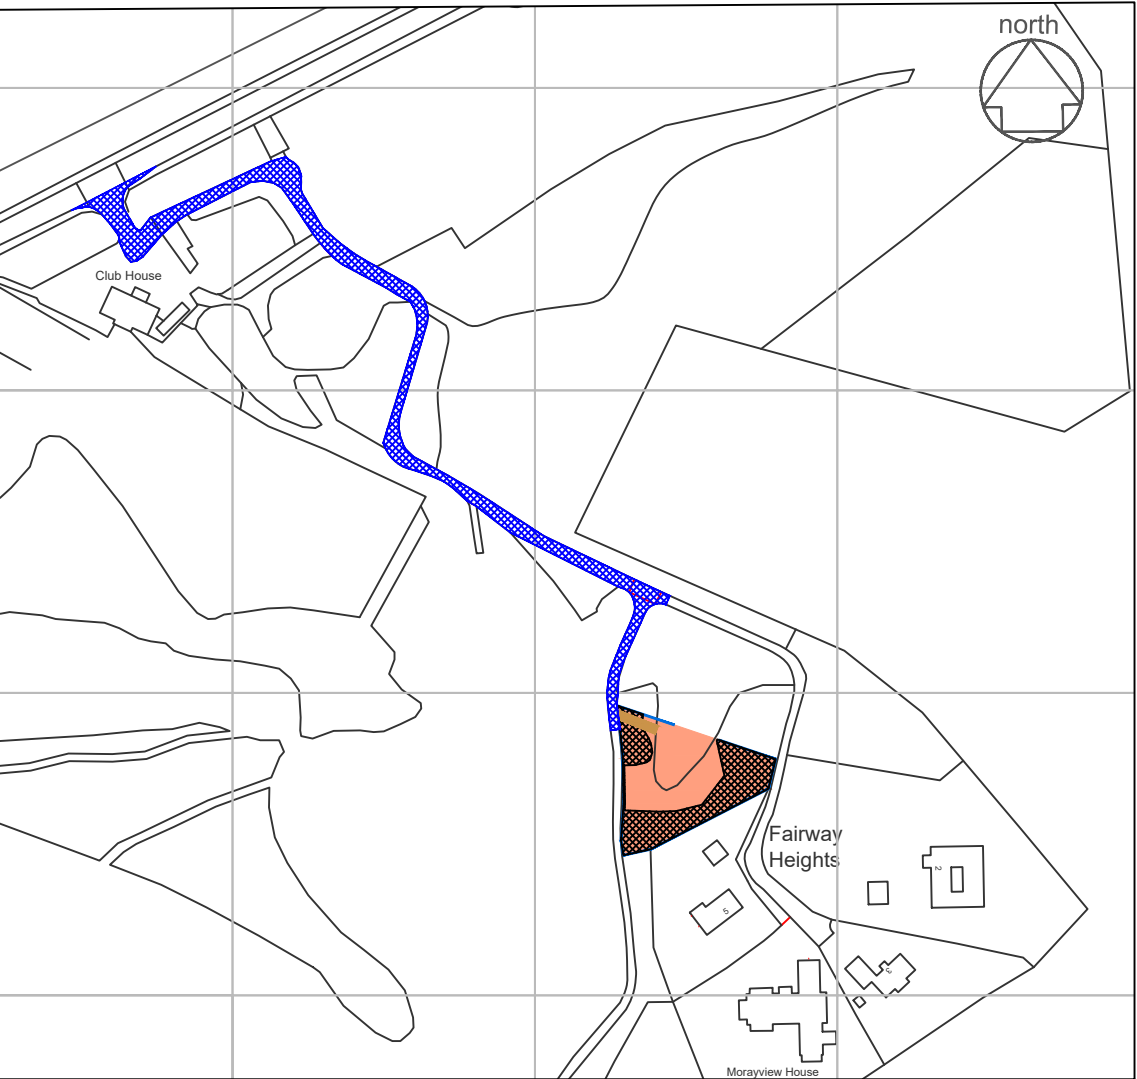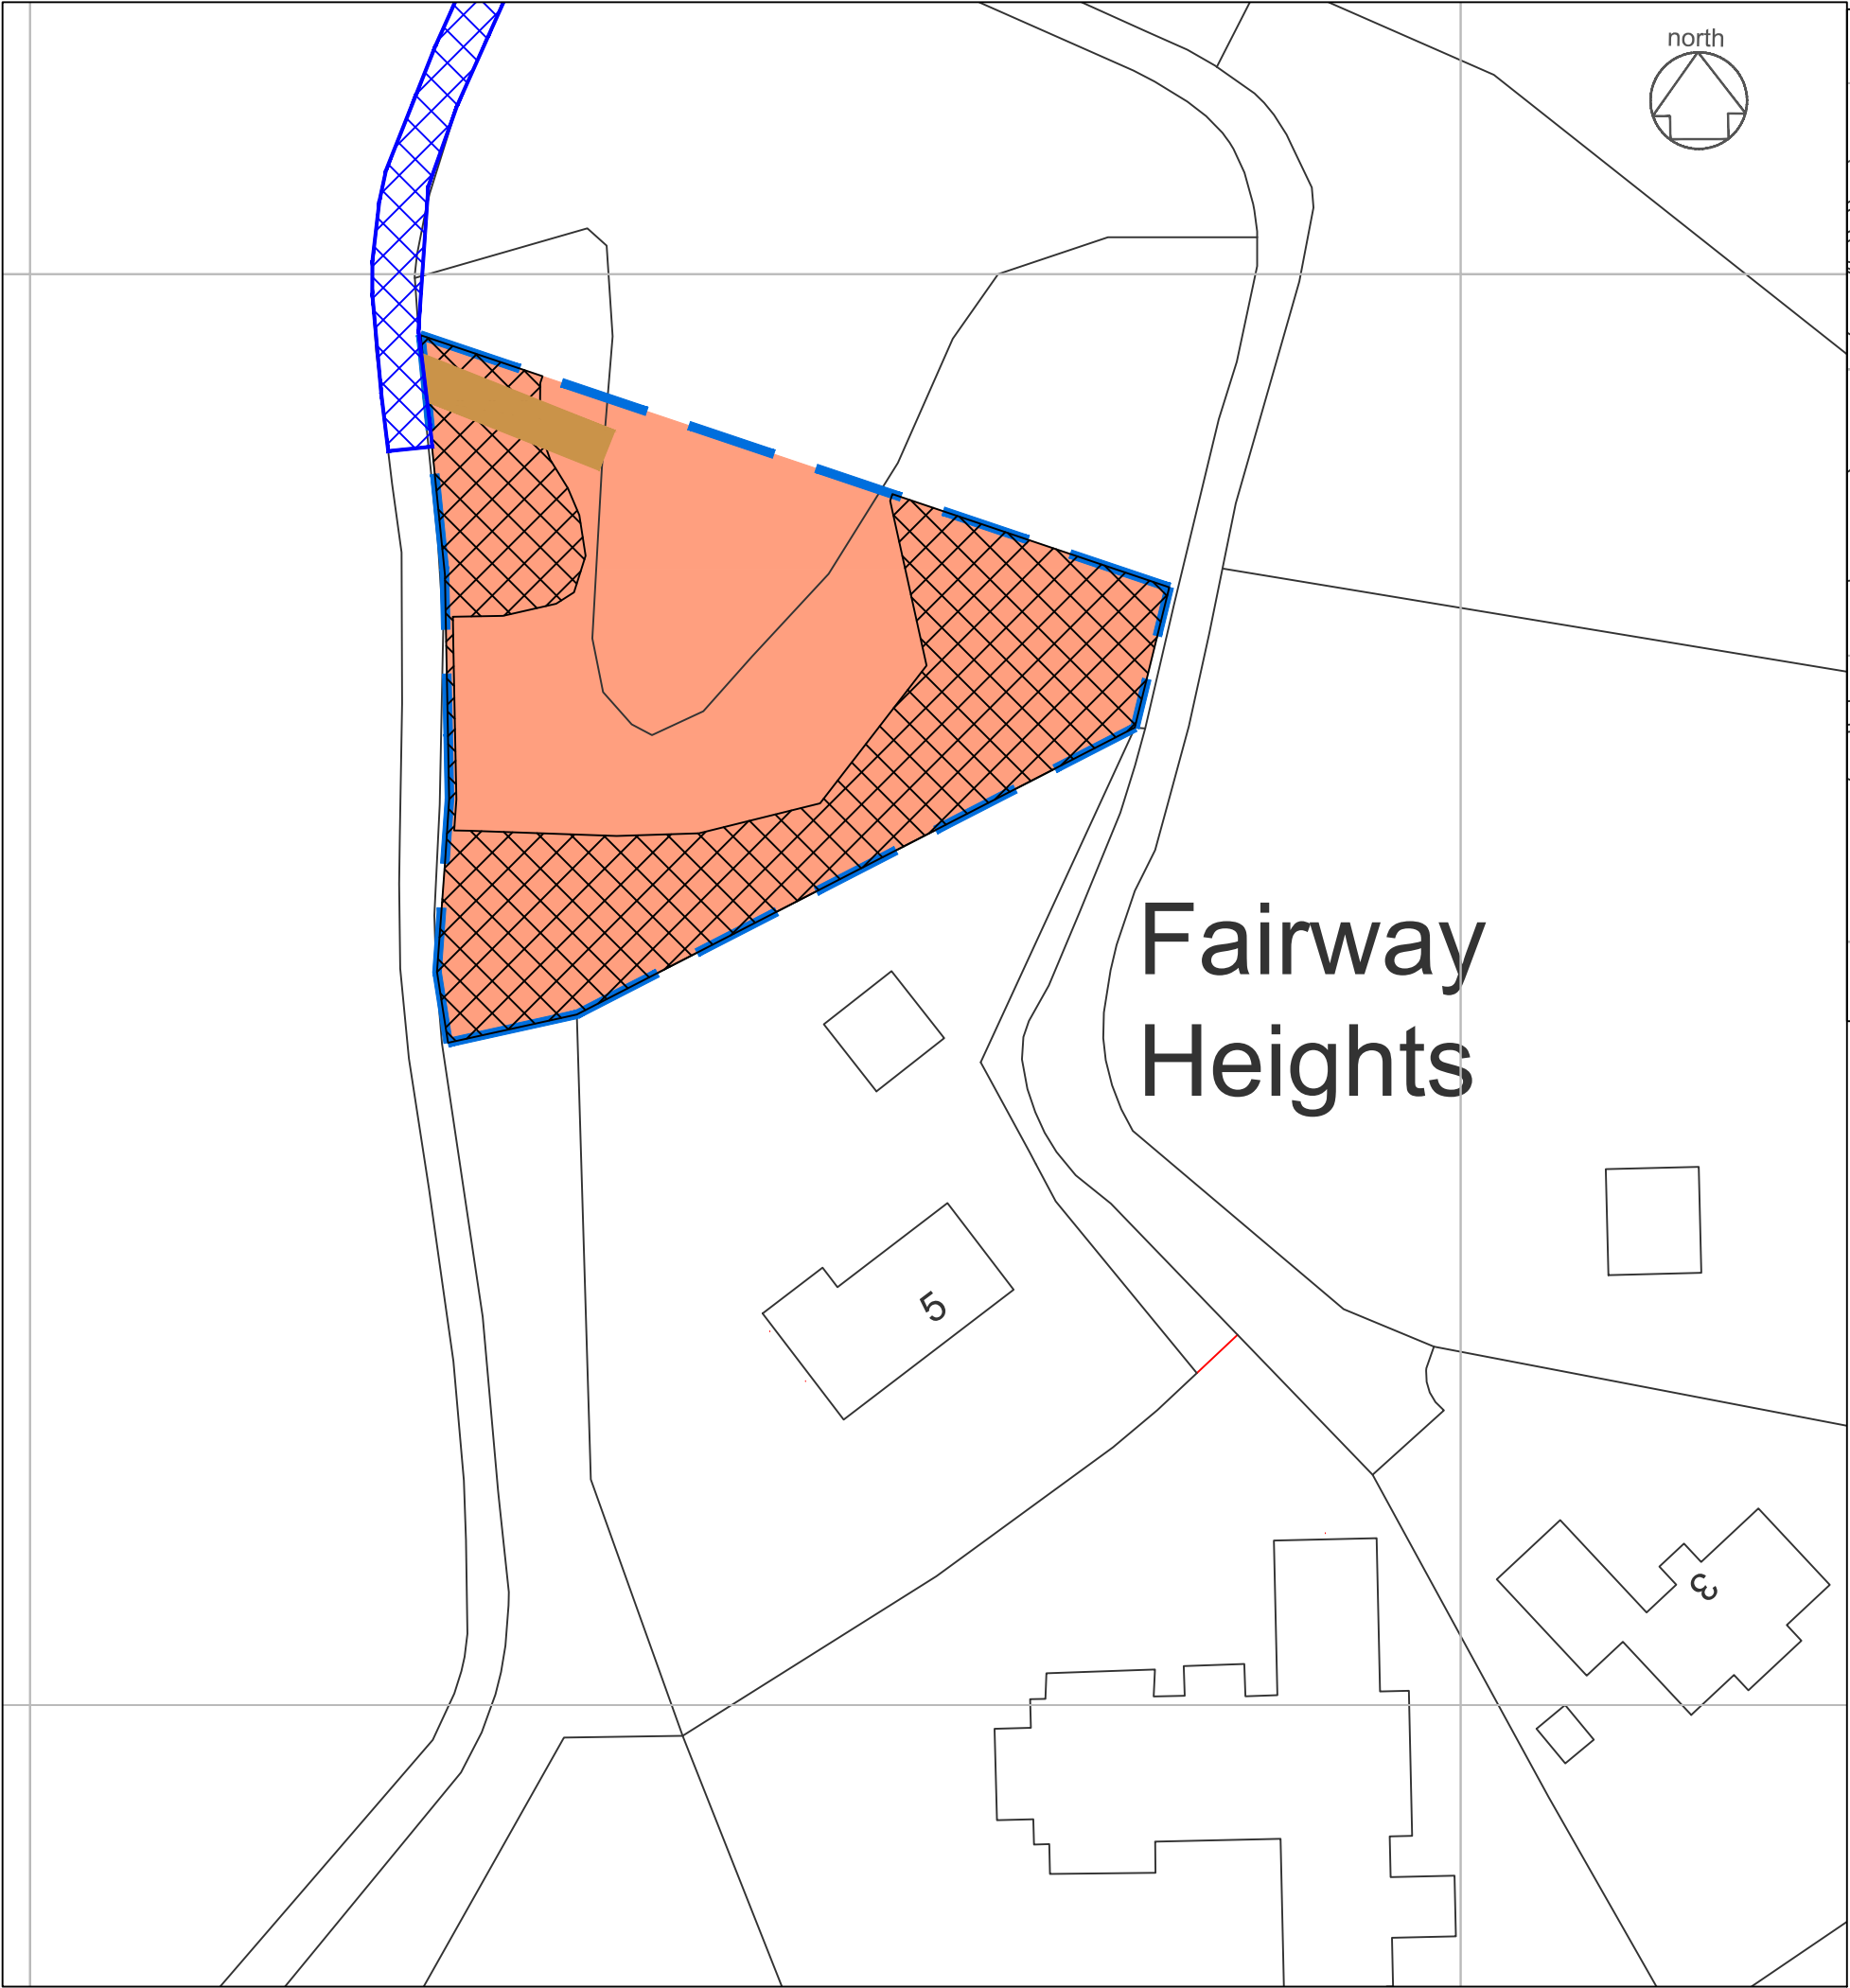



os location
area bounded blue/hatched pink= 0.151 Ha otb
area hatched blue = 0.151 Ha otb

REV:	DESCRIPTION:	BY:	DATE:
STATUS:			

gmcsurveys
Surveys, Setting Out, Civil Engineering Design
T: 07557 431 702
E: gmcsurveys@gmail.com

CLIENT: **Mr T Dingwall**
Kinloss Country Golf Club
Kinloss

SITE: **Plot 6**
Kinloss Country Golf
TITLE: **Title Plan**
SCALE AT A3: **1:500/2500** DATE: **AUG19** DRAWN: **GM** CHECKED:
PROJECT NO: **KCG2** DRAWING NO: **P06-001** REVISION: **-**

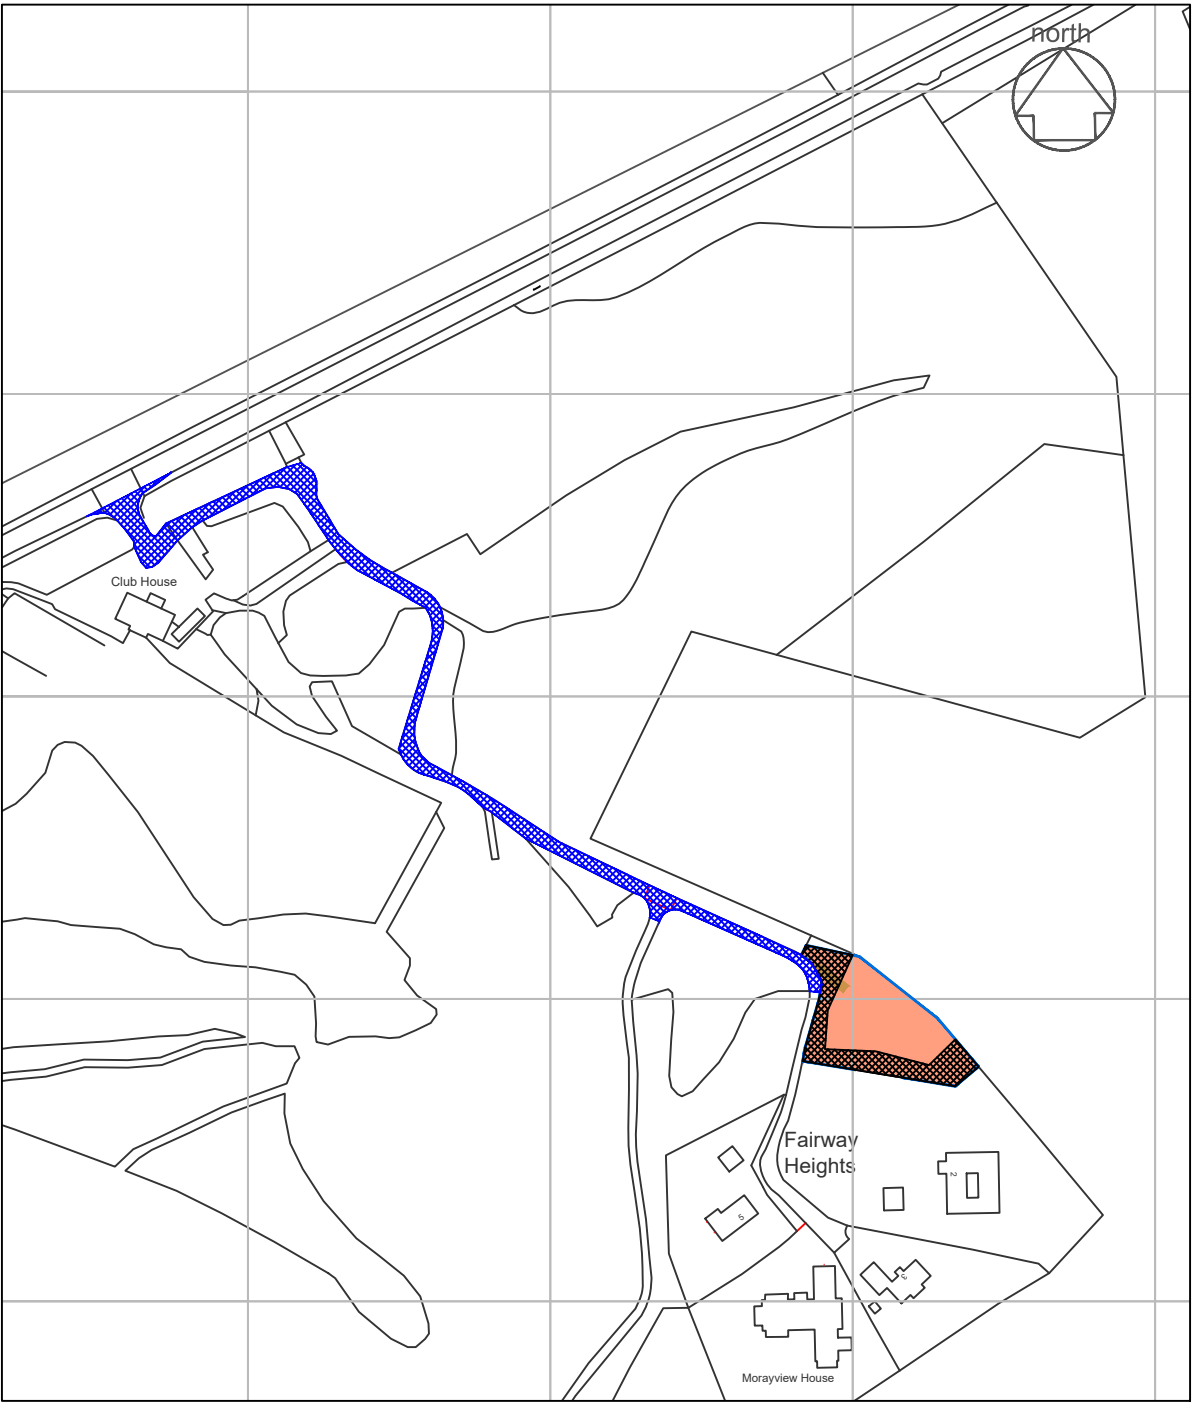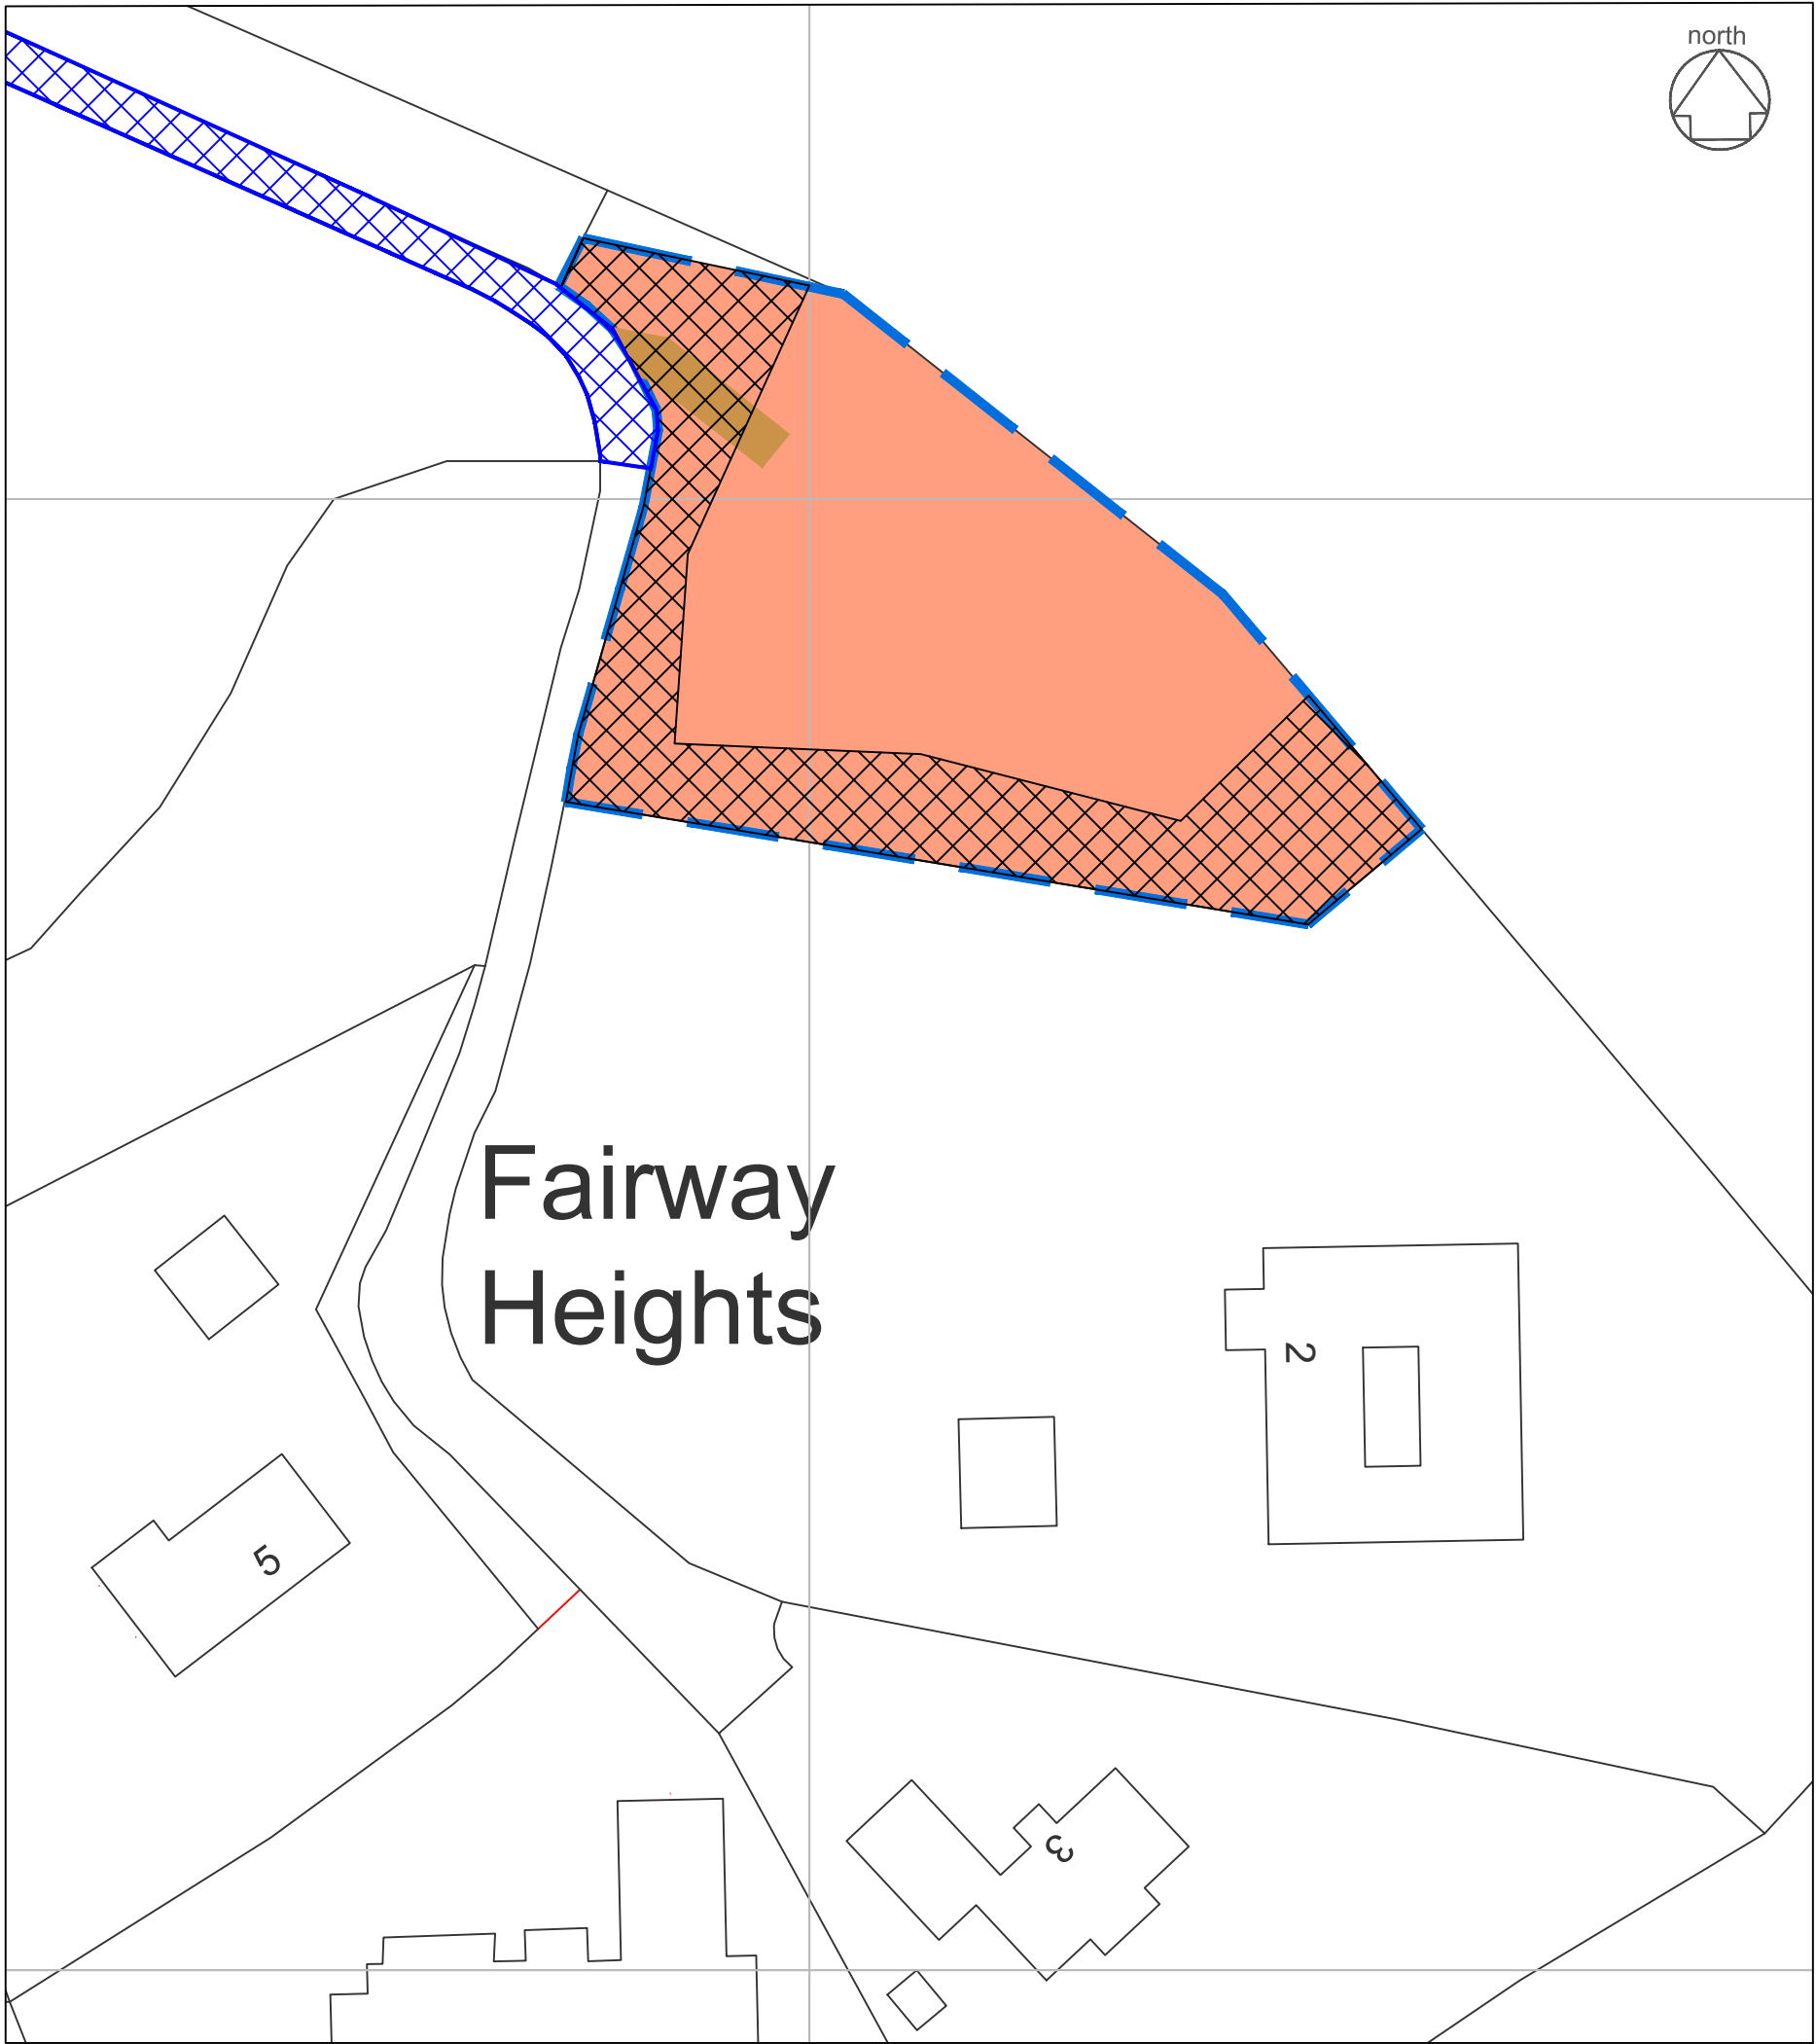

os location

area bounded blue/hatched pink= 0.182 Ha otb
area hatched blue = 0.149 Ha otb

REV:	DESCRIPTION:	BY:	DATE:
STATUS:			



gmcsurveys
Surveys, Setting Out, Civil Engineering Design
T: 07557 431 702
E: gmcsurveys@gmail.com

CLIENT:
Mr T Dingwall
Kinloss Country Golf Club
Kinloss

SITE:
Plot 8
Kinloss Country Golf

TITLE:
Title Plan

SCALE AT A3: 1:500/2500	DATE: SEPT19	DRAWN: GM	CHECKED:
PROJECT NO: KCG2	DRAWING NO: P08-001	REVISION:	

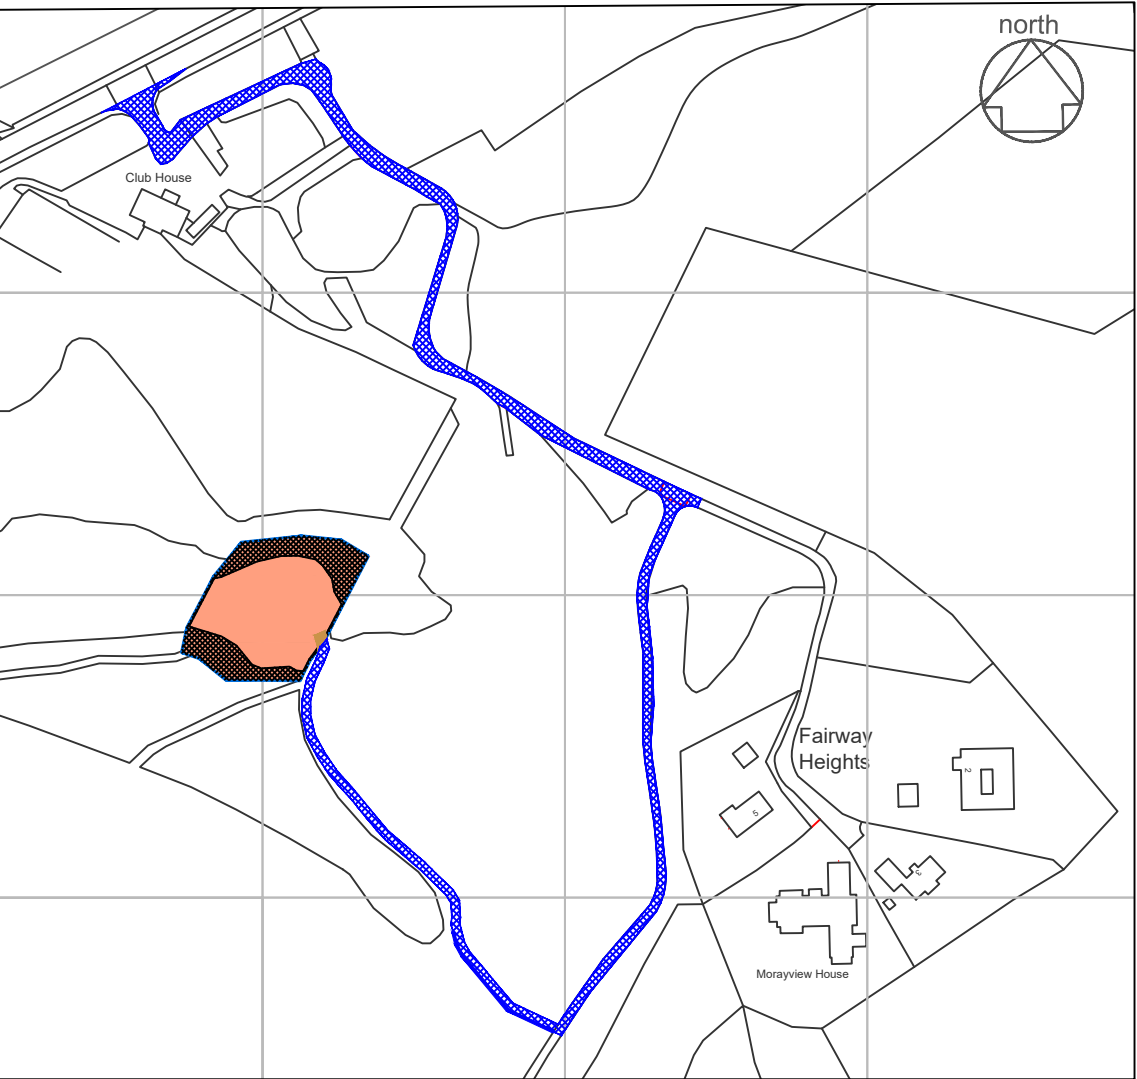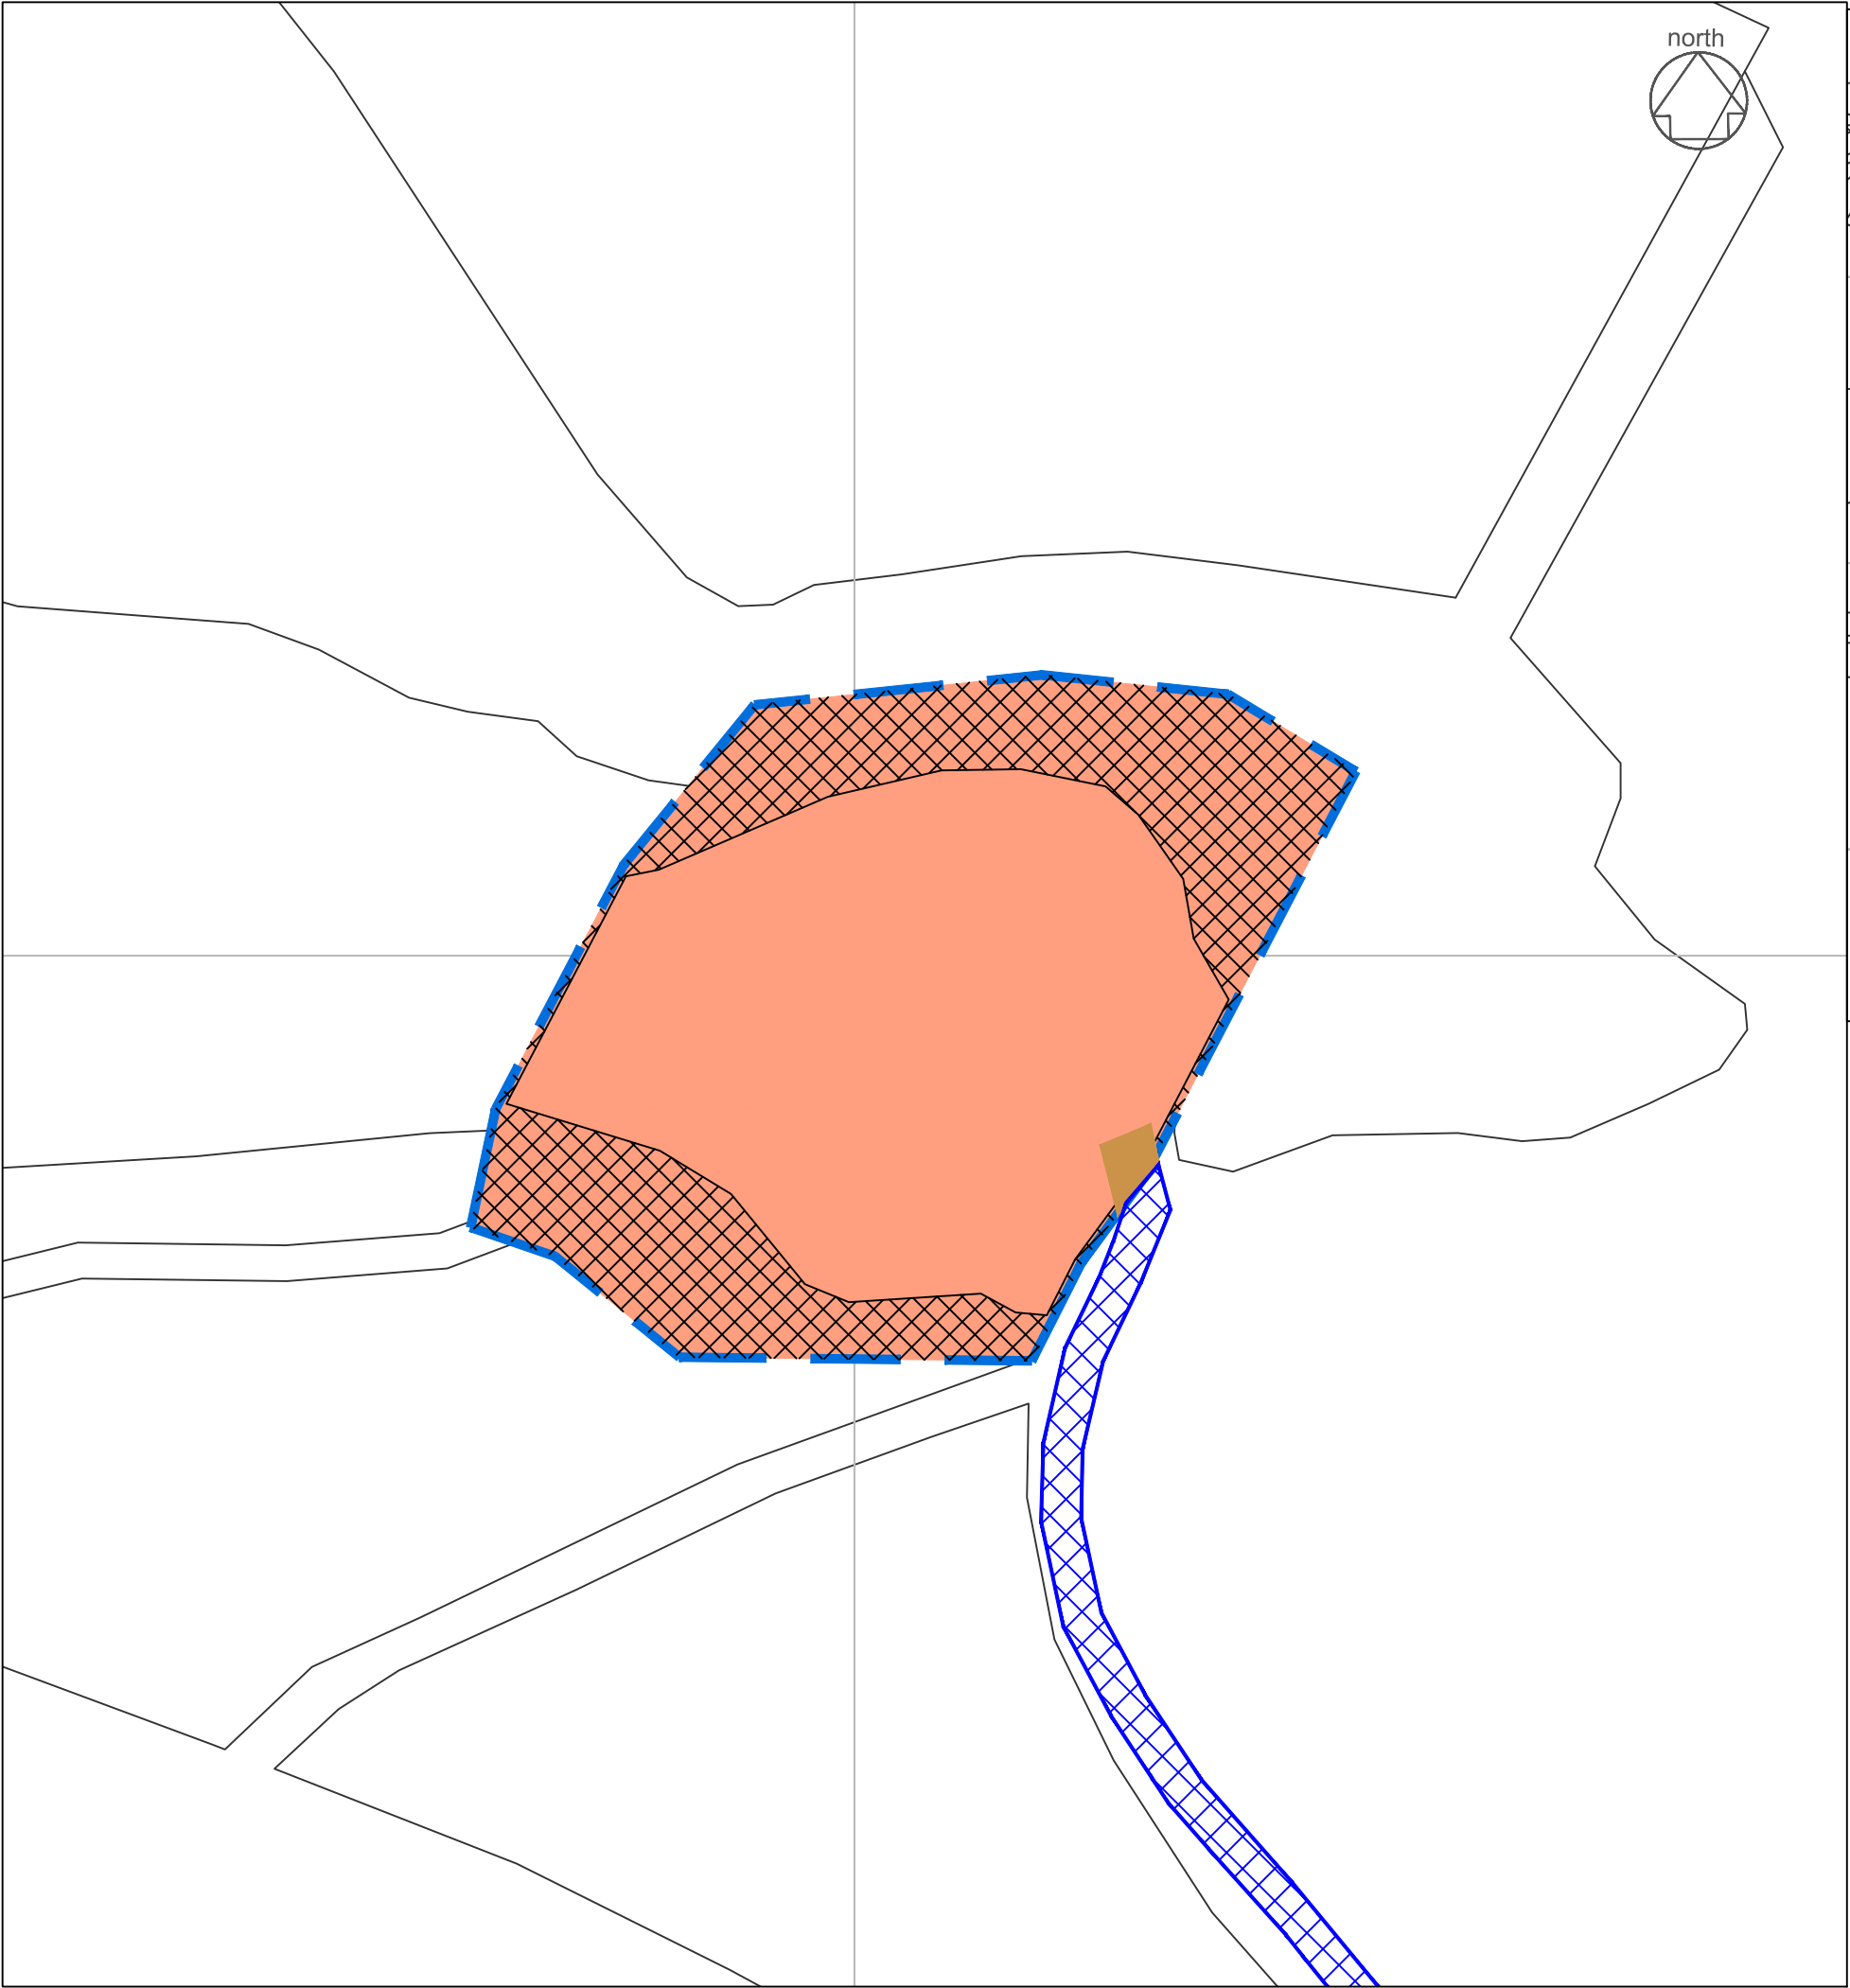

os location

area bounded blue/Hatched Pink
area hatched blue

= 0.203 Ha otb
= 0.328 Ha otb

REV:	DESCRIPTION:	BY:	DATE:
STATUS:			

gmcsurveys
Surveys, Setting Out, Civil Engineering Design
T: 07557 431 702
E: gmcsurveys@gmail.com



CLIENT:

Mr T Dingwall
Kinloss Country Golf Club
Kinloss

SITE: Plot 9
Kinloss Country Golf

TITLE: Title Plan

SCALE AT A3: 1:500/2500	DATE: JUL19	DRAWN: GM	CHECKED:
PROJECT NO: KCG2	DRAWING NO: P9-001	REVISION: -	

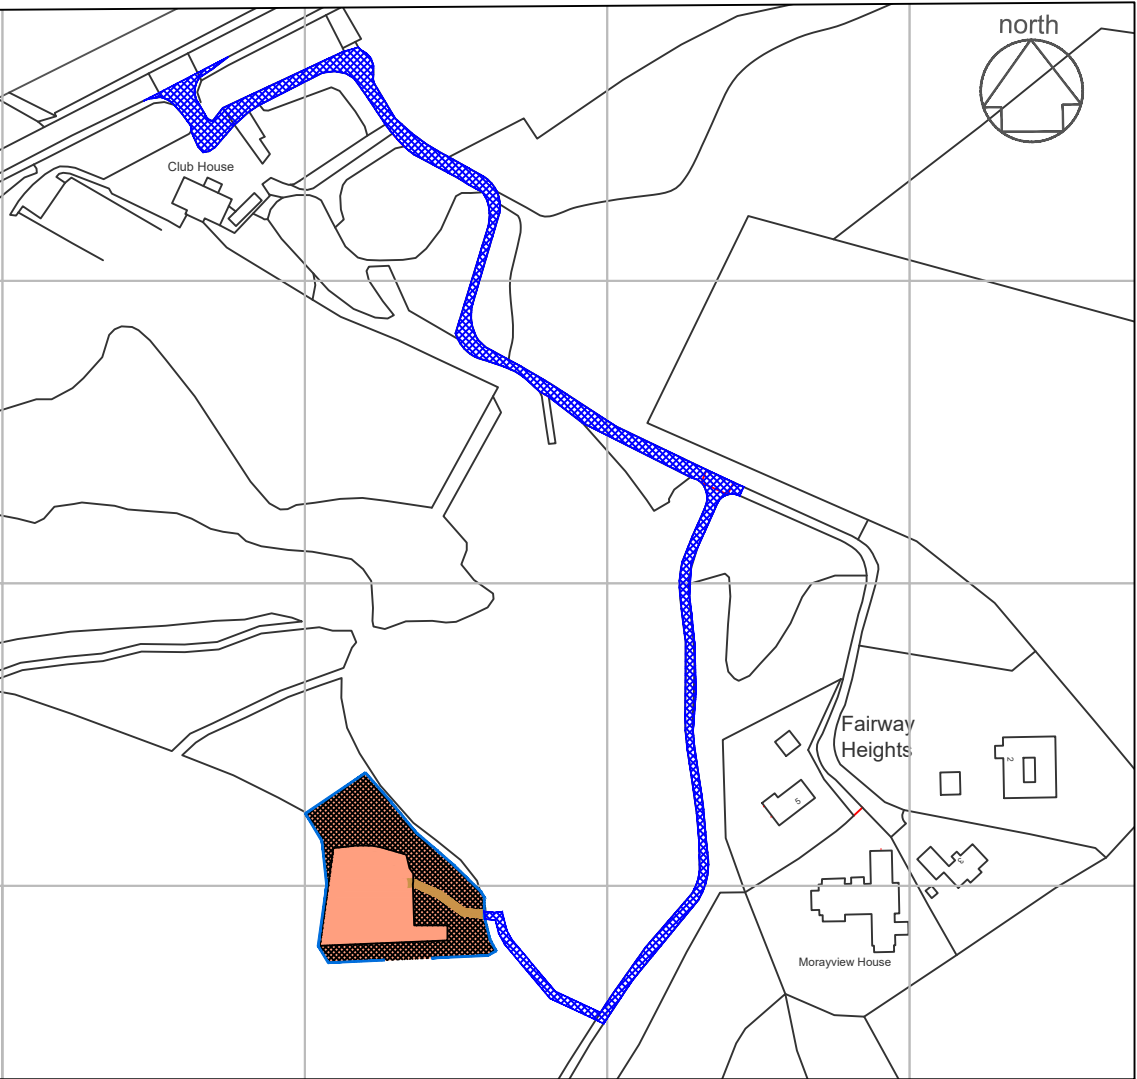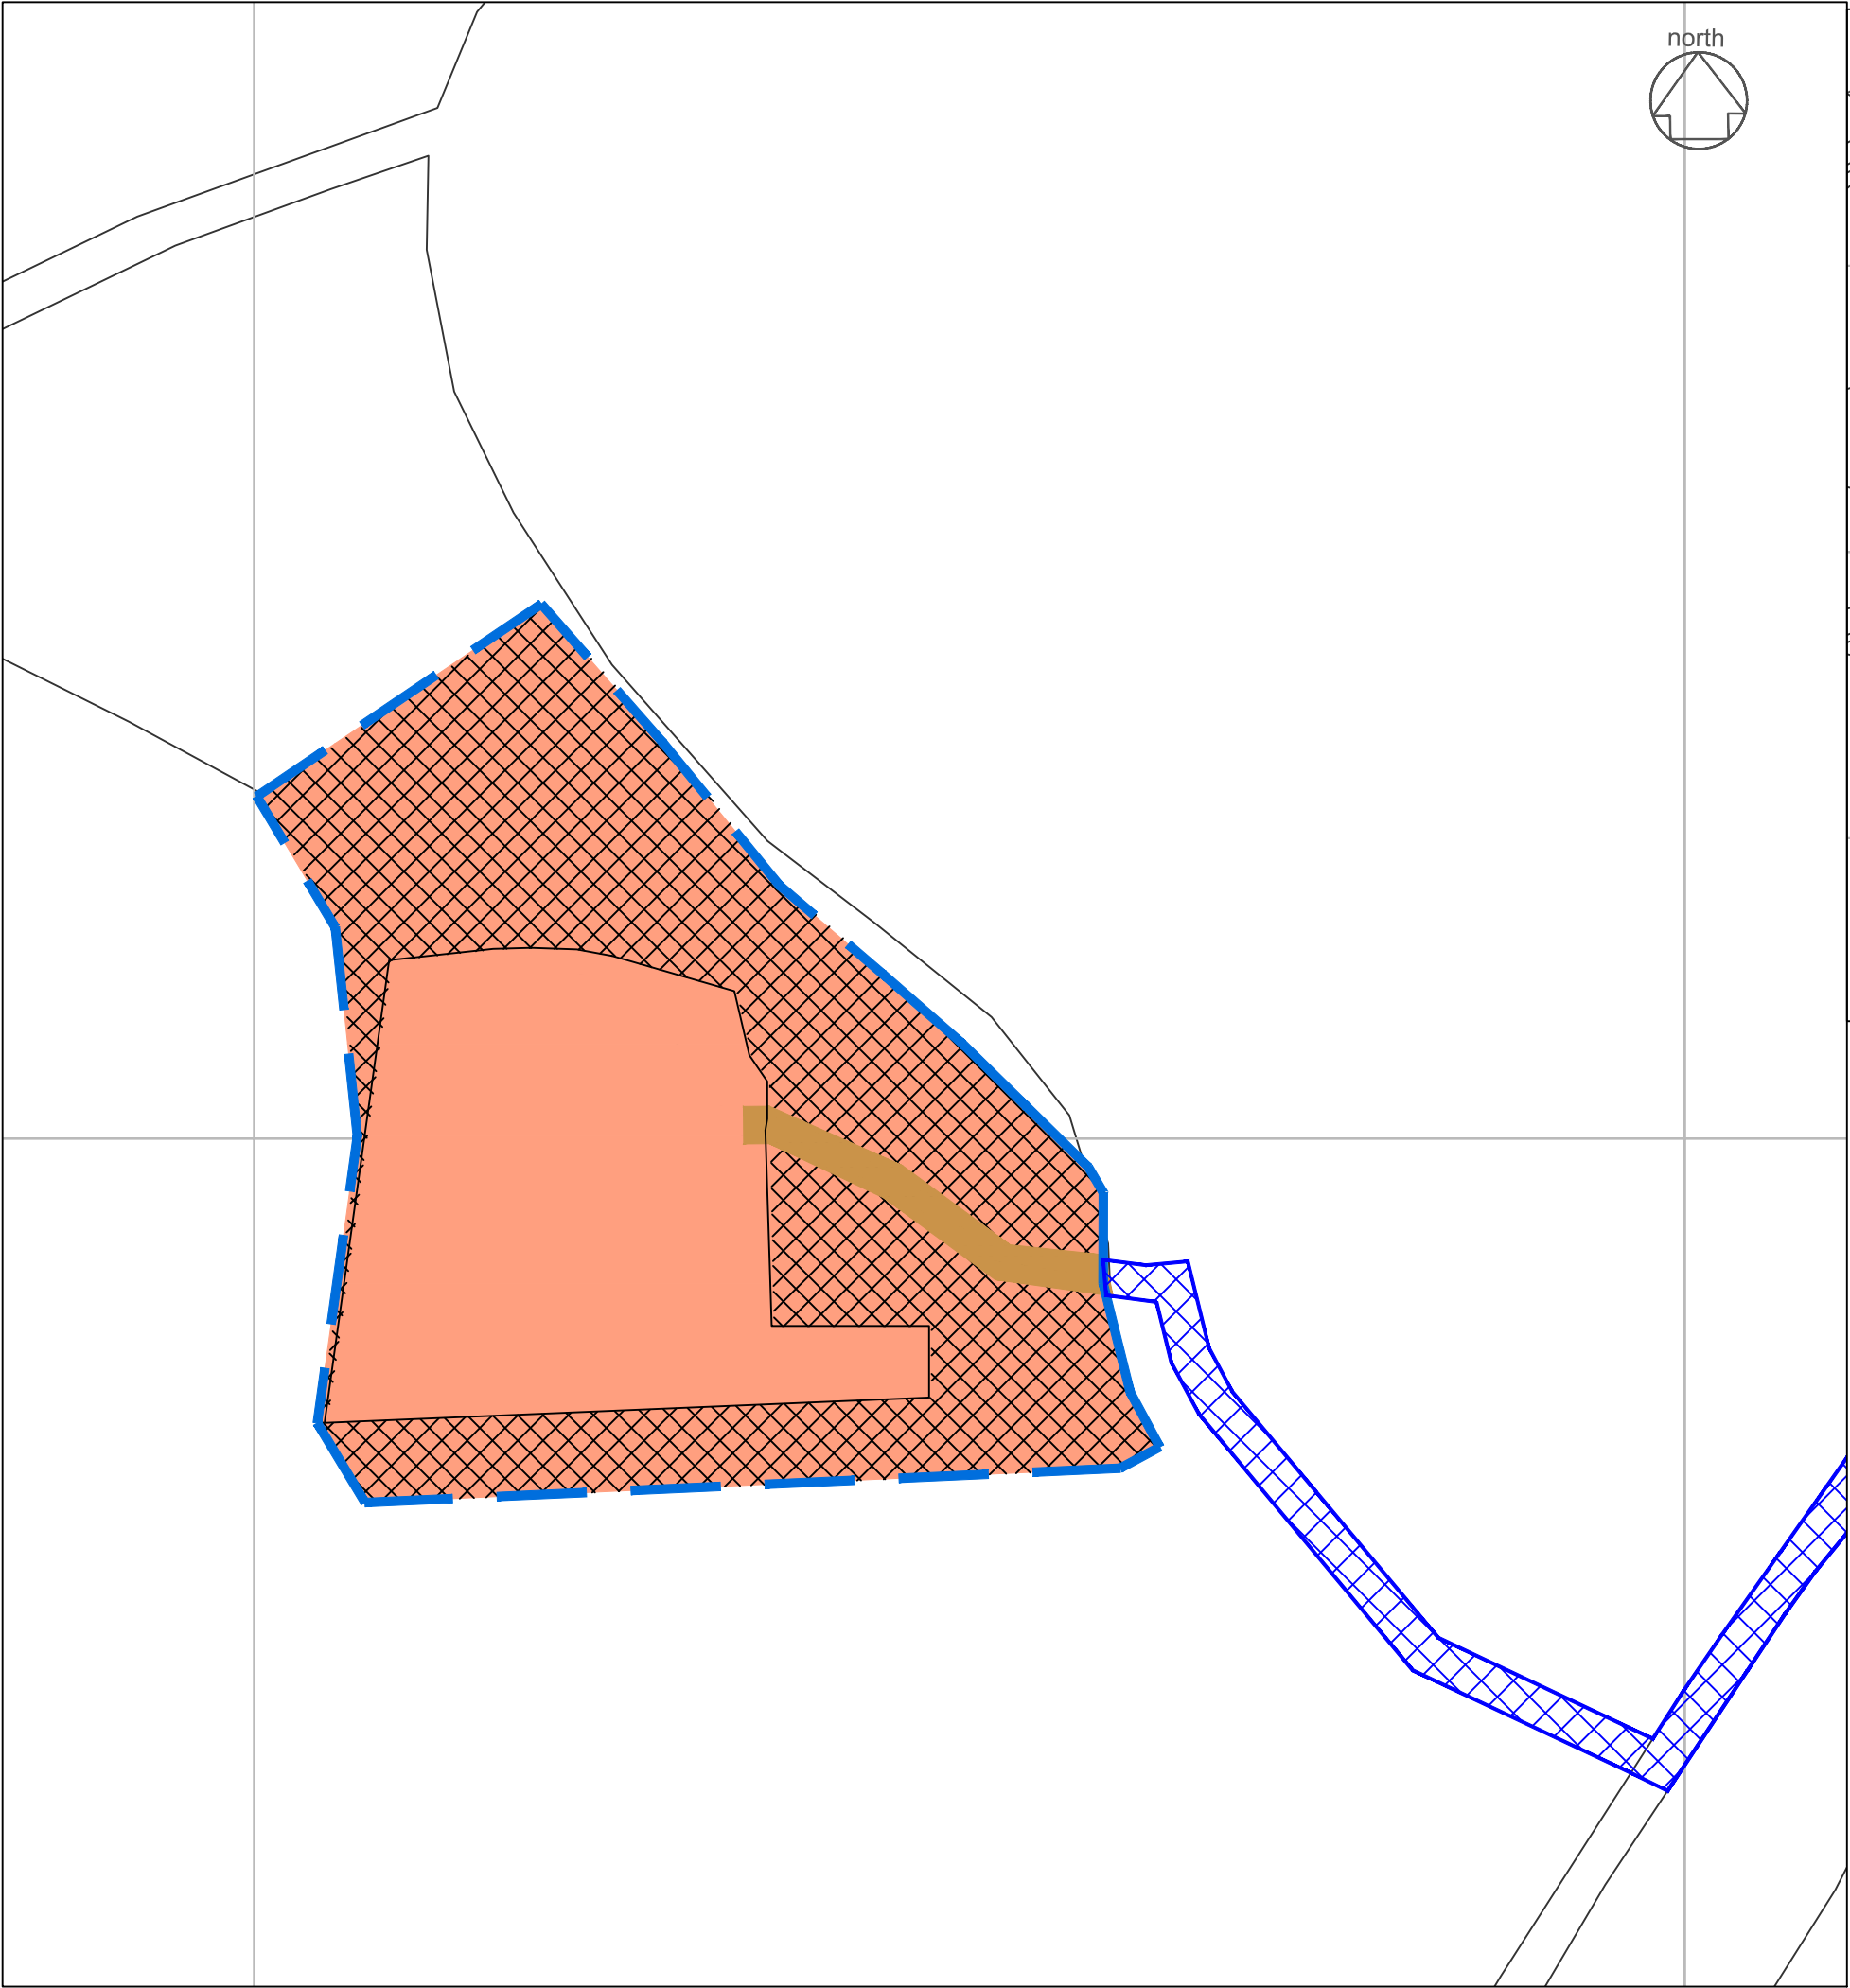

os location

area coloured Pink/bounded in Blue = 0.245 Ha otb
area hatched Blue = 0.298 Ha otb

REV:	DESCRIPTION:	BY:	DATE:
STATUS:			

gmcsurveys
Surveys, Setting Out, Civil Engineering Design
T: 07557 431 702
E: gmcsurveys@gmail.com



CLIENT:

Mr T Dingwall
Kinloss Country Golf Club
Kinloss

SITE: Plot 10
Kinloss Country Golf

TITLE: Title Plan

SCALE AT A3: 1:500/2500	DATE: JUL19	DRAWN: GM	CHECKED:
PROJECT NO: KCG2	DRAWING NO: P10-001	REVISION:	

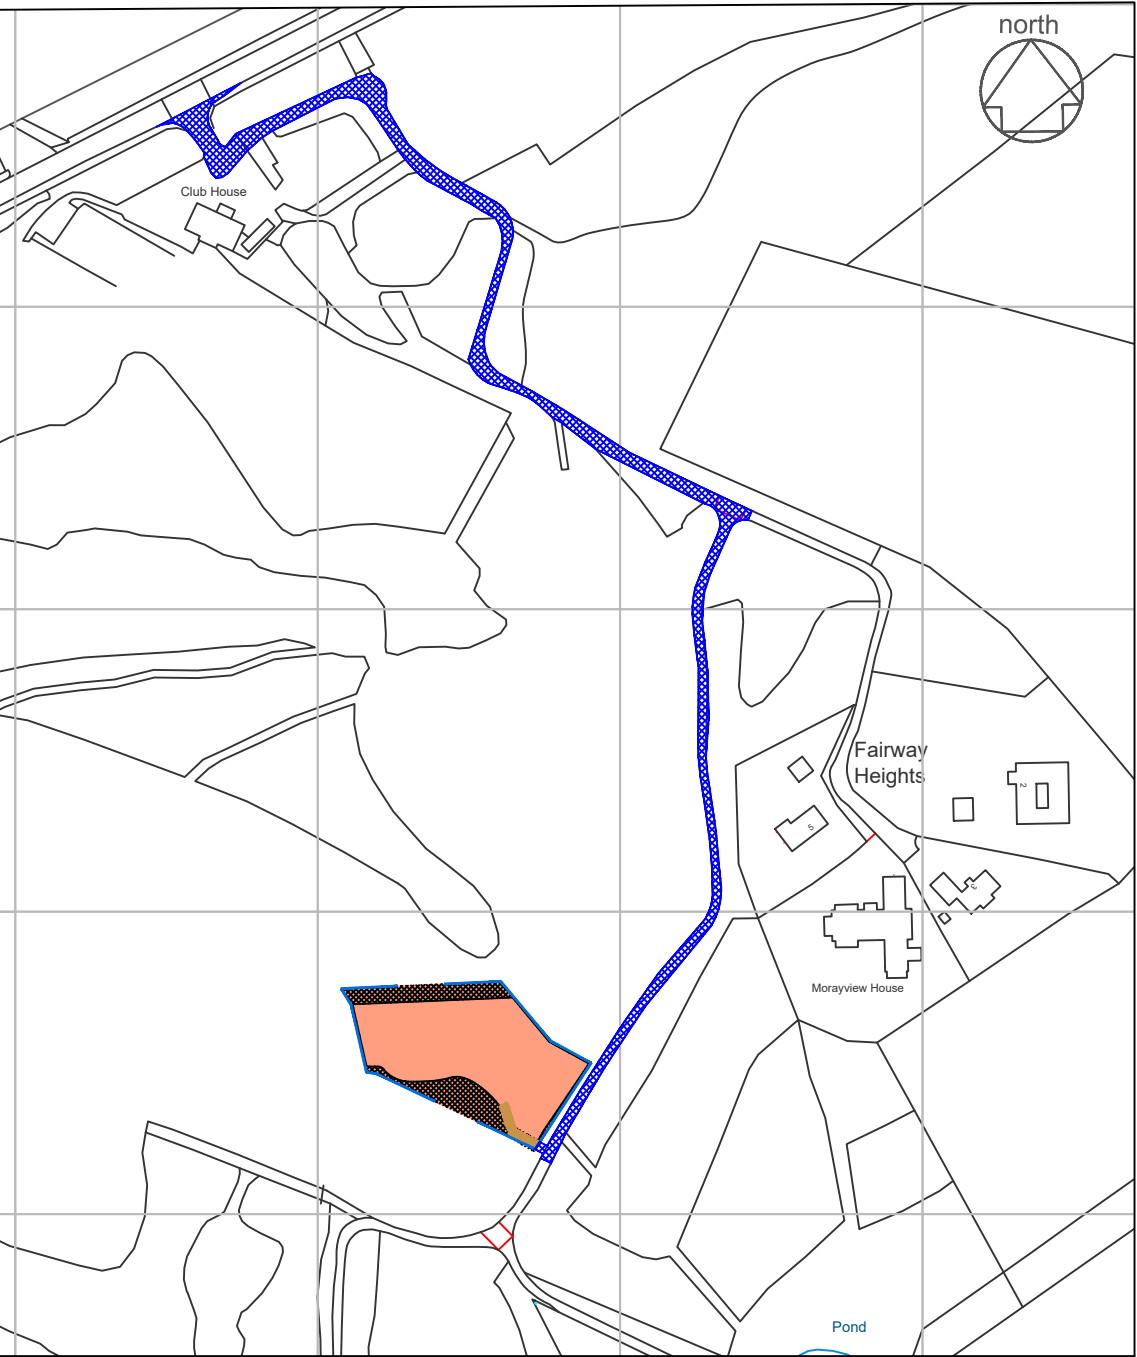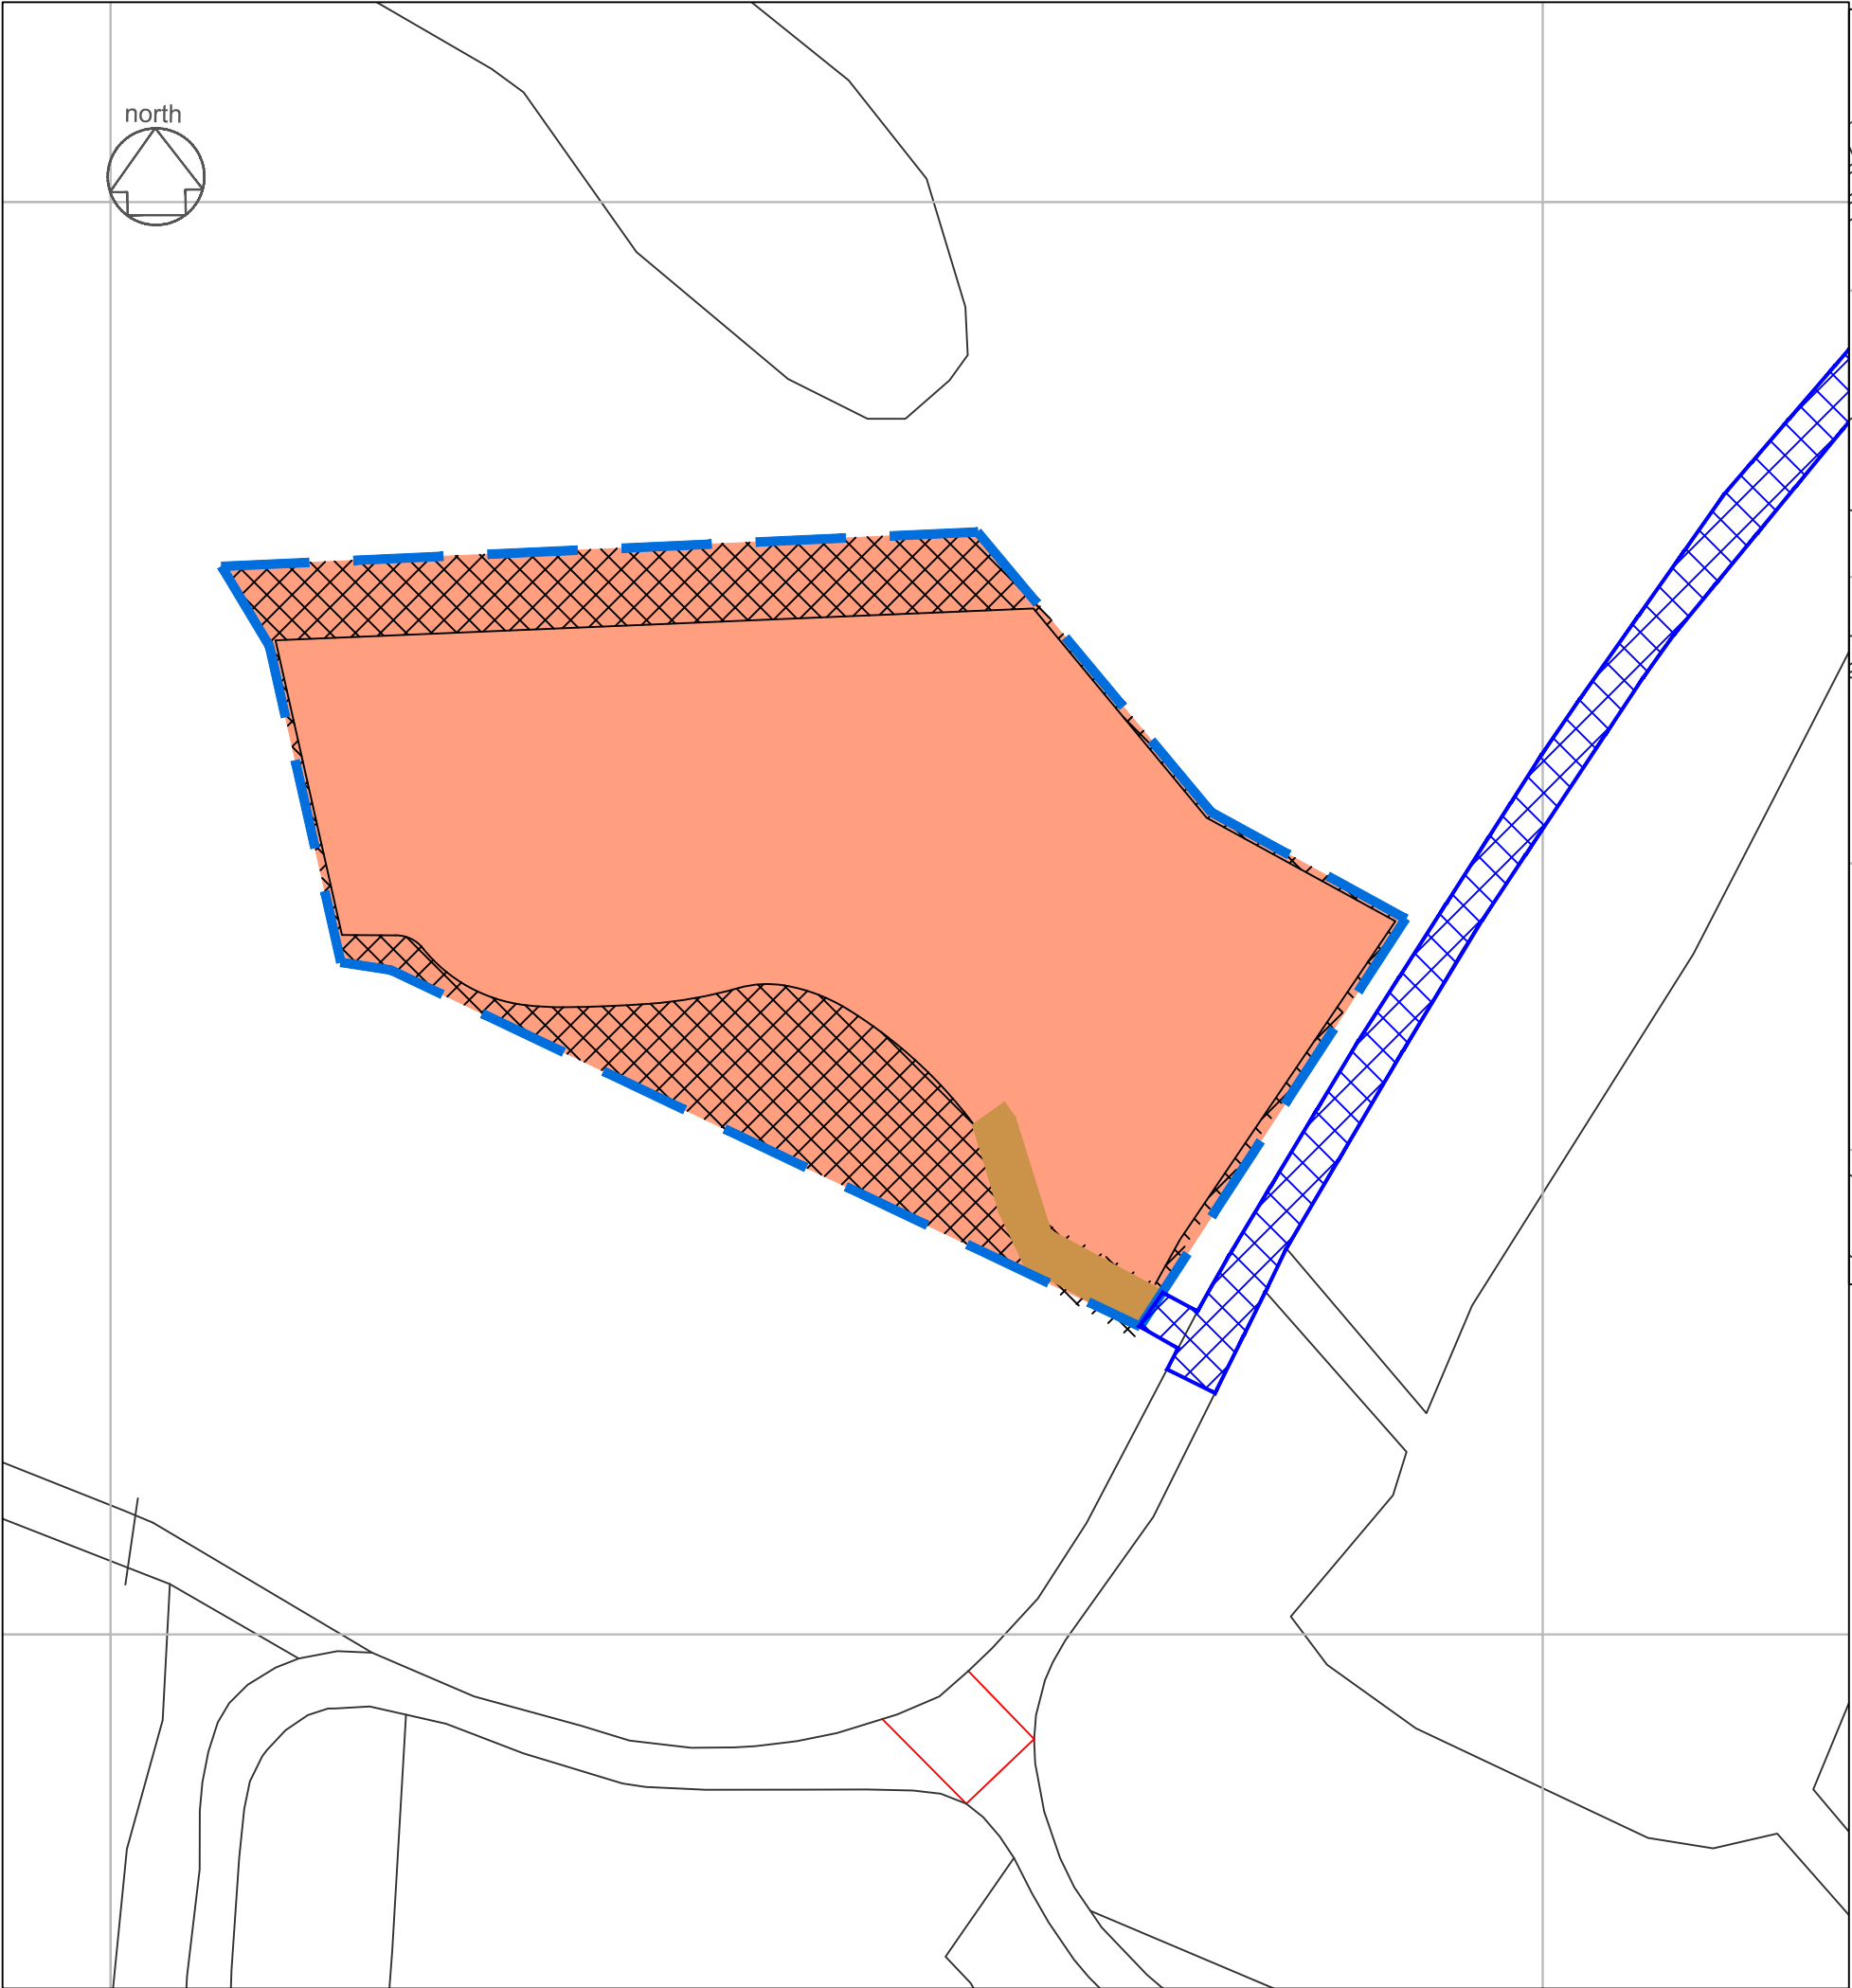

os location



area Bounded Blue/hatched Pink red = 0.269 Ha otb
area hatched blue = 0.207 Ha otb

gmcsurveys
Surveys, Setting Out, Civil Engineering Design
T: 07557 431 702
E: gmcsurveys@gmail.com

CLIENT: Mr T Dingwall
Kinloss Country Golf Club
Kinloss

SITE: Plot 11
Kinloss Country Golf
TITLE: Title Plan

SCALE AT A3: 1:500/2500	DATE: JUL19	DRAWN: GM	CHECKED:
PROJECT NO: KCG2	DRAWING NO: P11-001	REVISION:	

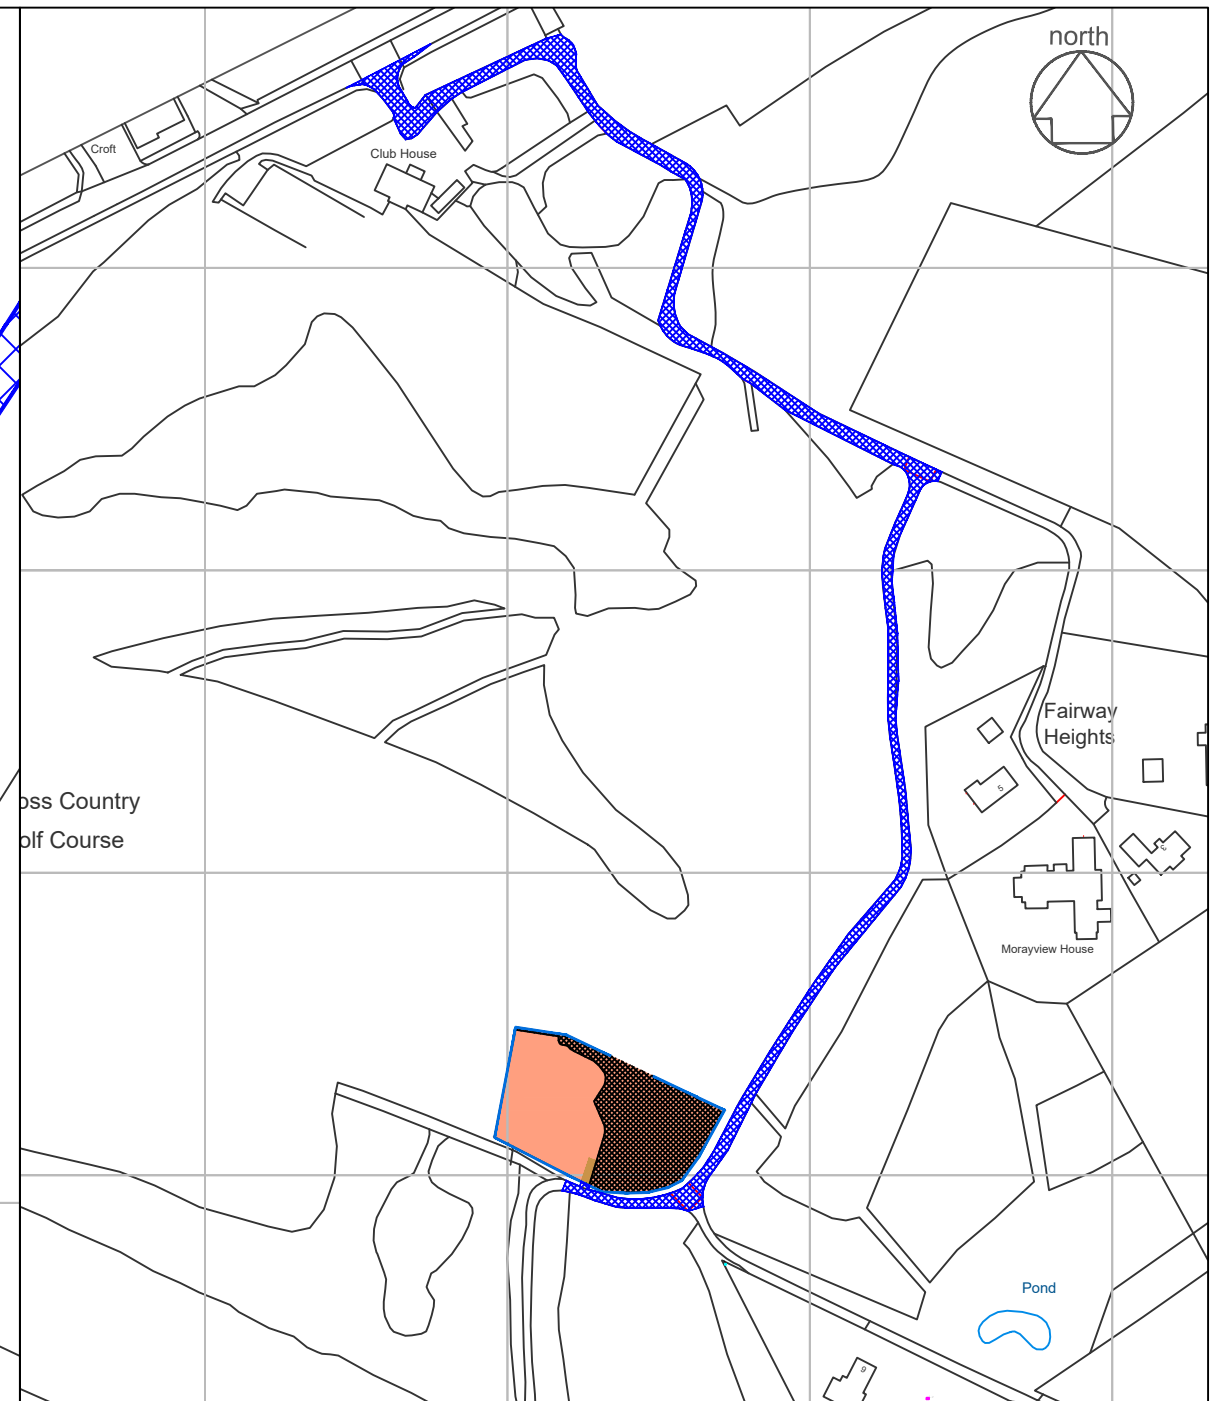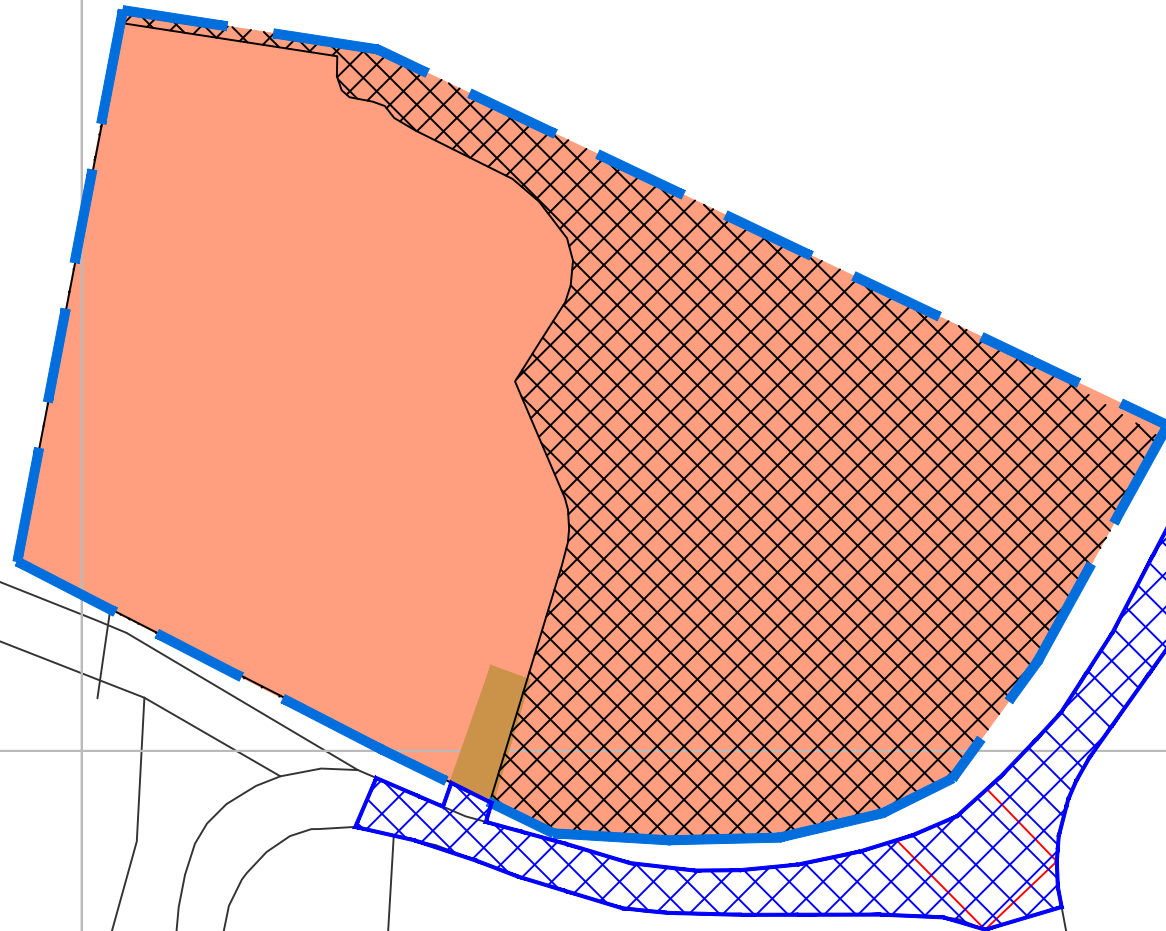

os location

area bounded blue/hatched pink= 0.267 Ha otb

area hatched blue = 0.235 Ha otb

gmcsurveys

Surveys, Setting Out, Civil Engineering Design



T: 07557 431 702
E: gmcsurveys@gmail.com

CLIENT: Mr T Dingwall
Kinloss Country Golf Club
Kinloss

SITE: Plot 12
Kinloss Country Golf

TITLE: Title Plan

SCALE AT A3: 1:500/2500	DATE: AUG19	DRAWN: GM	CHECKED:
PROJECT NO: KCG2	DRAWING NO: P12-001	REVISION:	

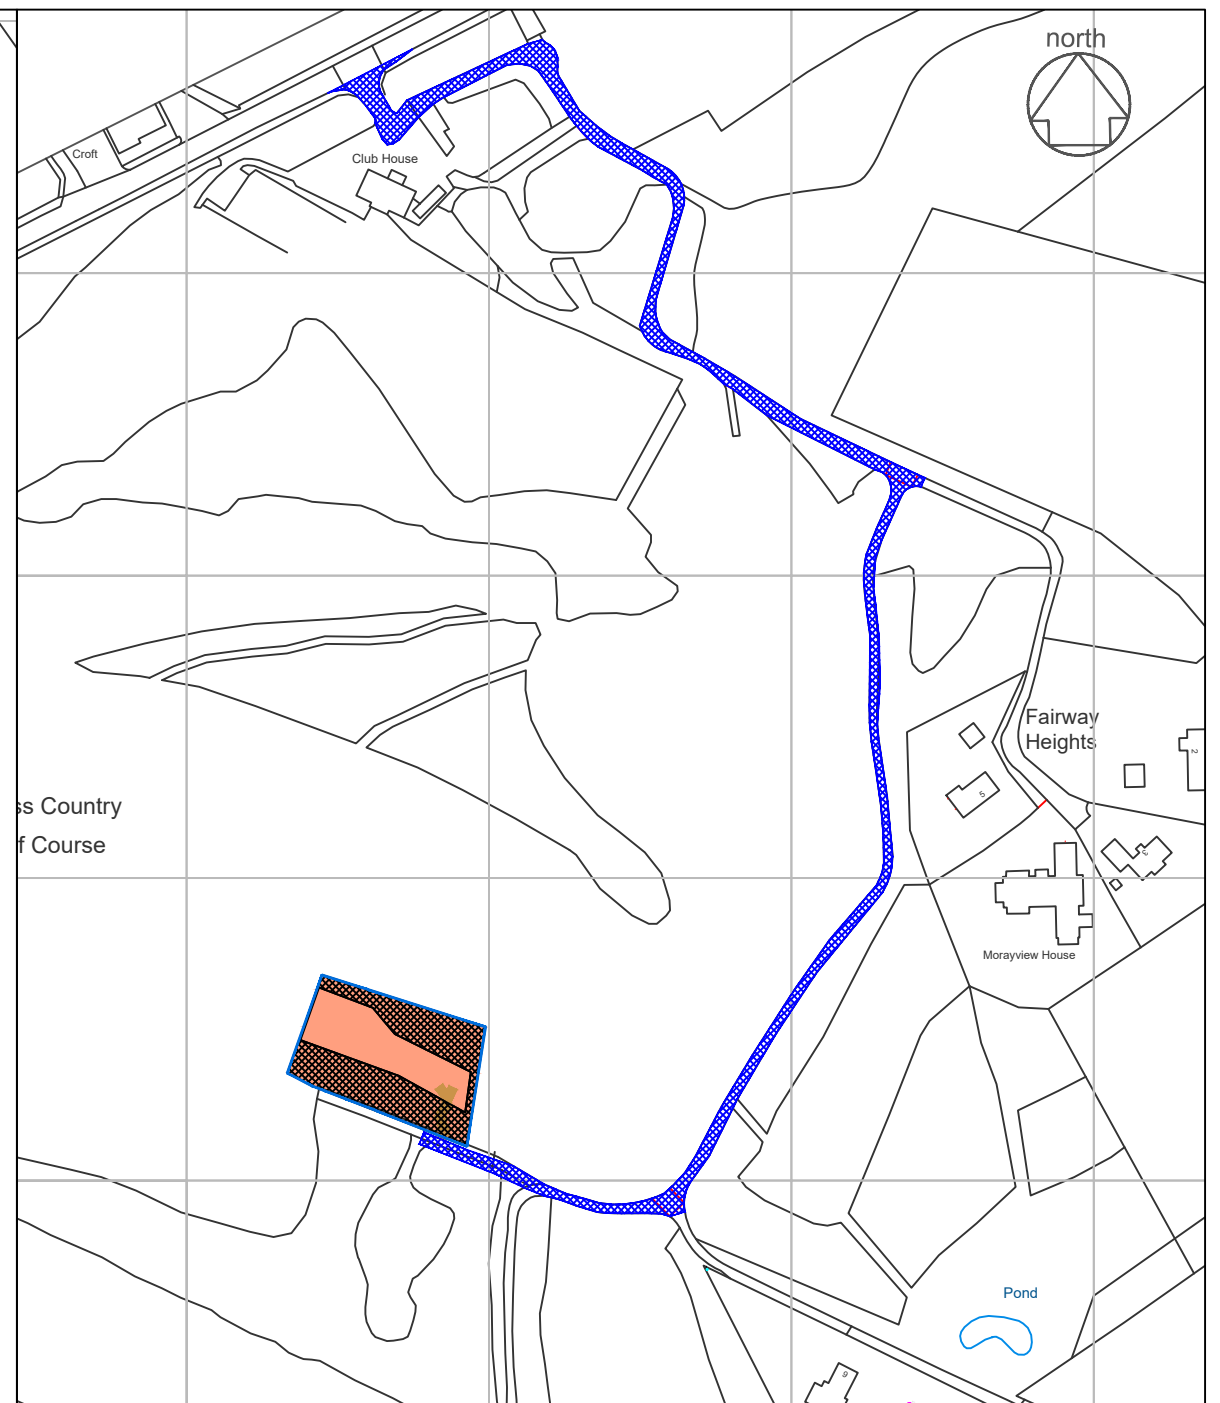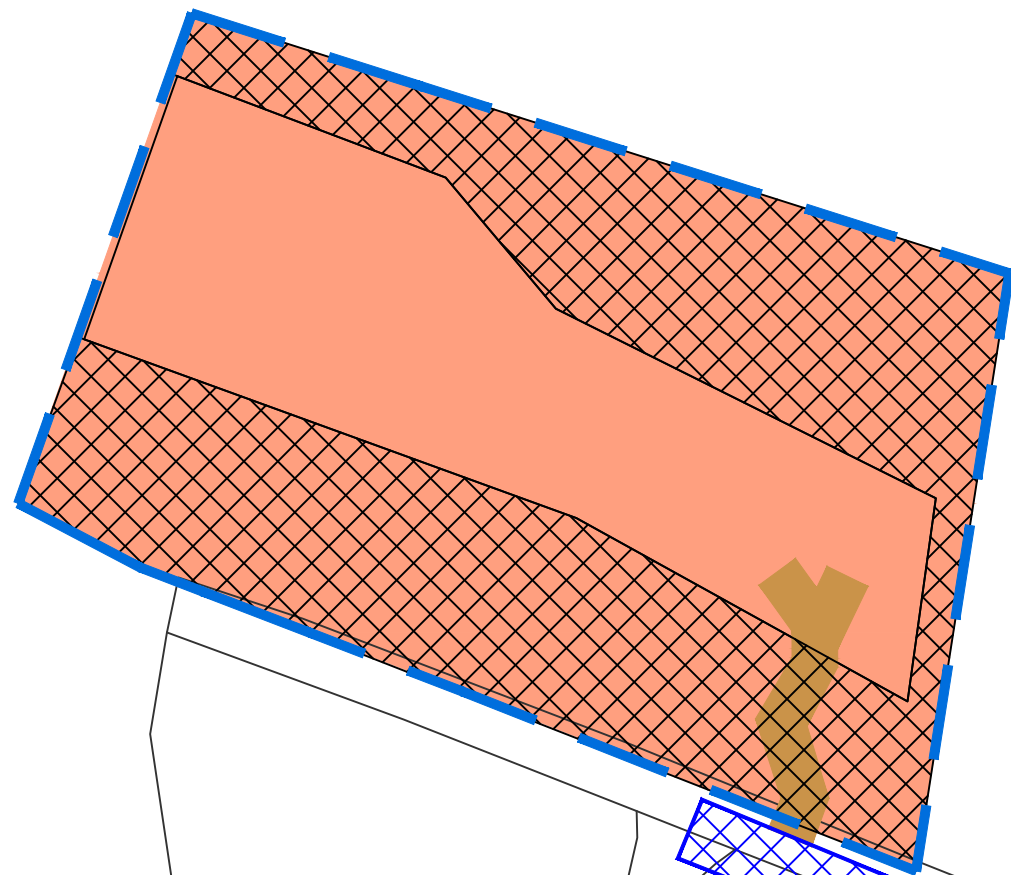

os location

area bounded blue/hatched pink= 0.240 Ha otb

area hatched blue = 0.253 Ha otb

gmcsurveys

Surveys, Setting Out, Civil Engineering Design



T: 07557 431 702
E: gmcsurveys@gmail.com

CLIENT: Mr T Dingwall
Kinloss Country Golf Club
Kinloss

SITE: Plot 13
Kinloss Country Golf

TITLE: Title Plan

SCALE AT A3: 1:500/2500	DATE: JUL19	DRAWN: GM	CHECKED:
PROJECT NO: KCG2	DRAWING NO: P13-001	REVISION:	

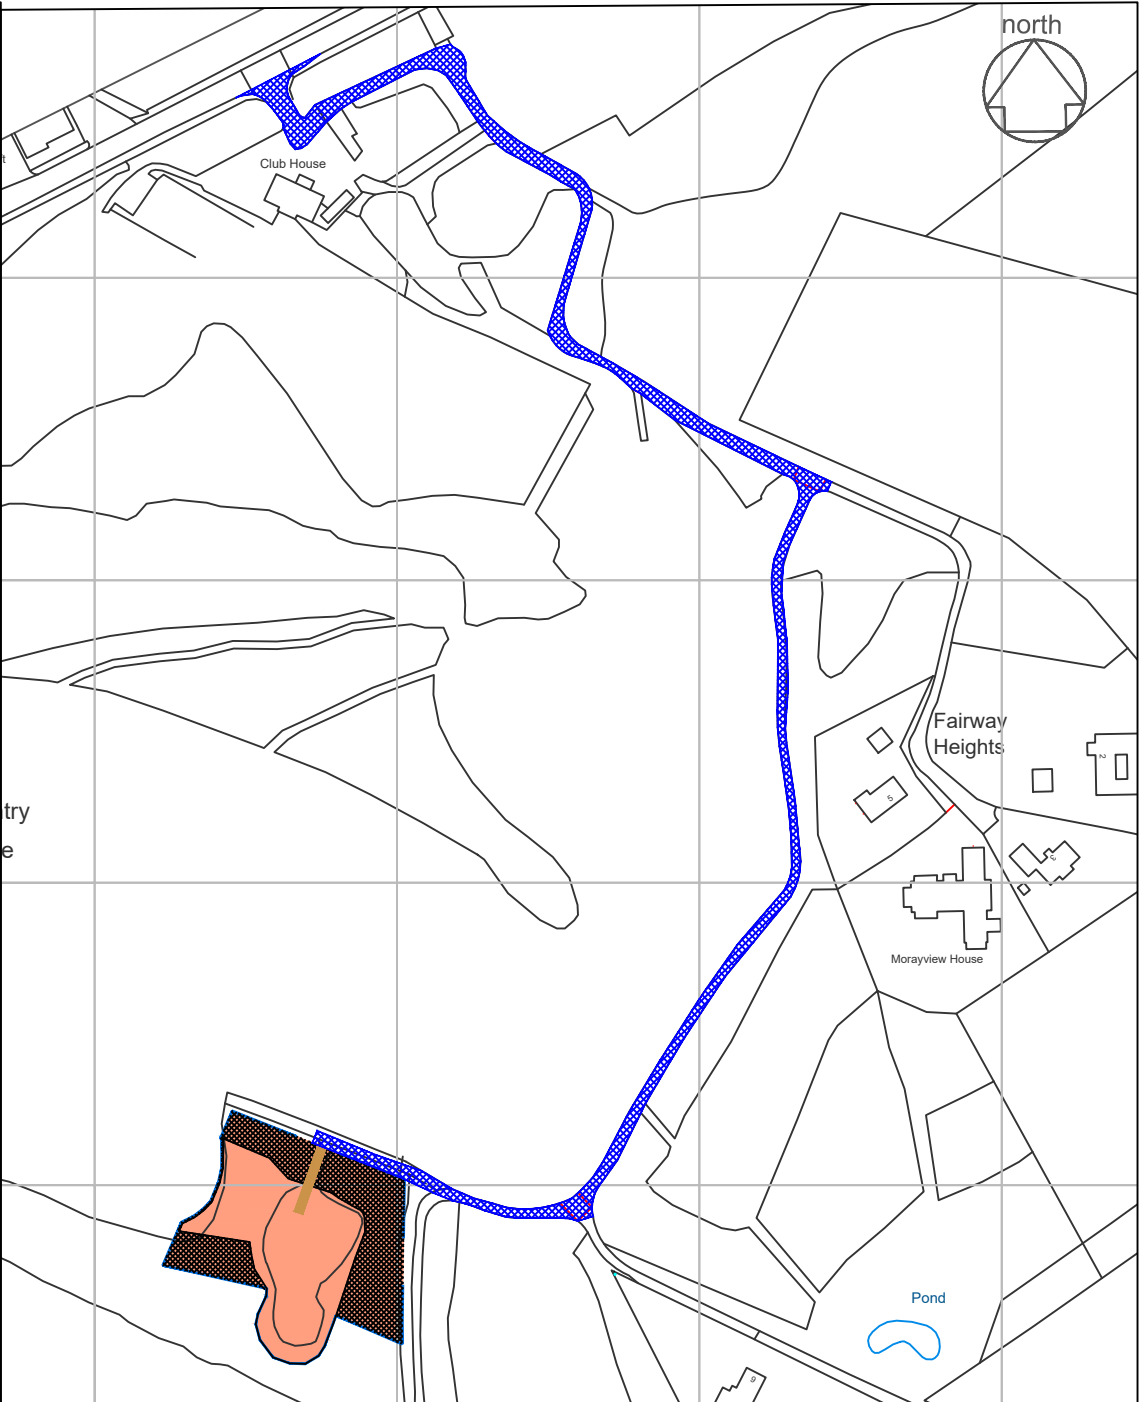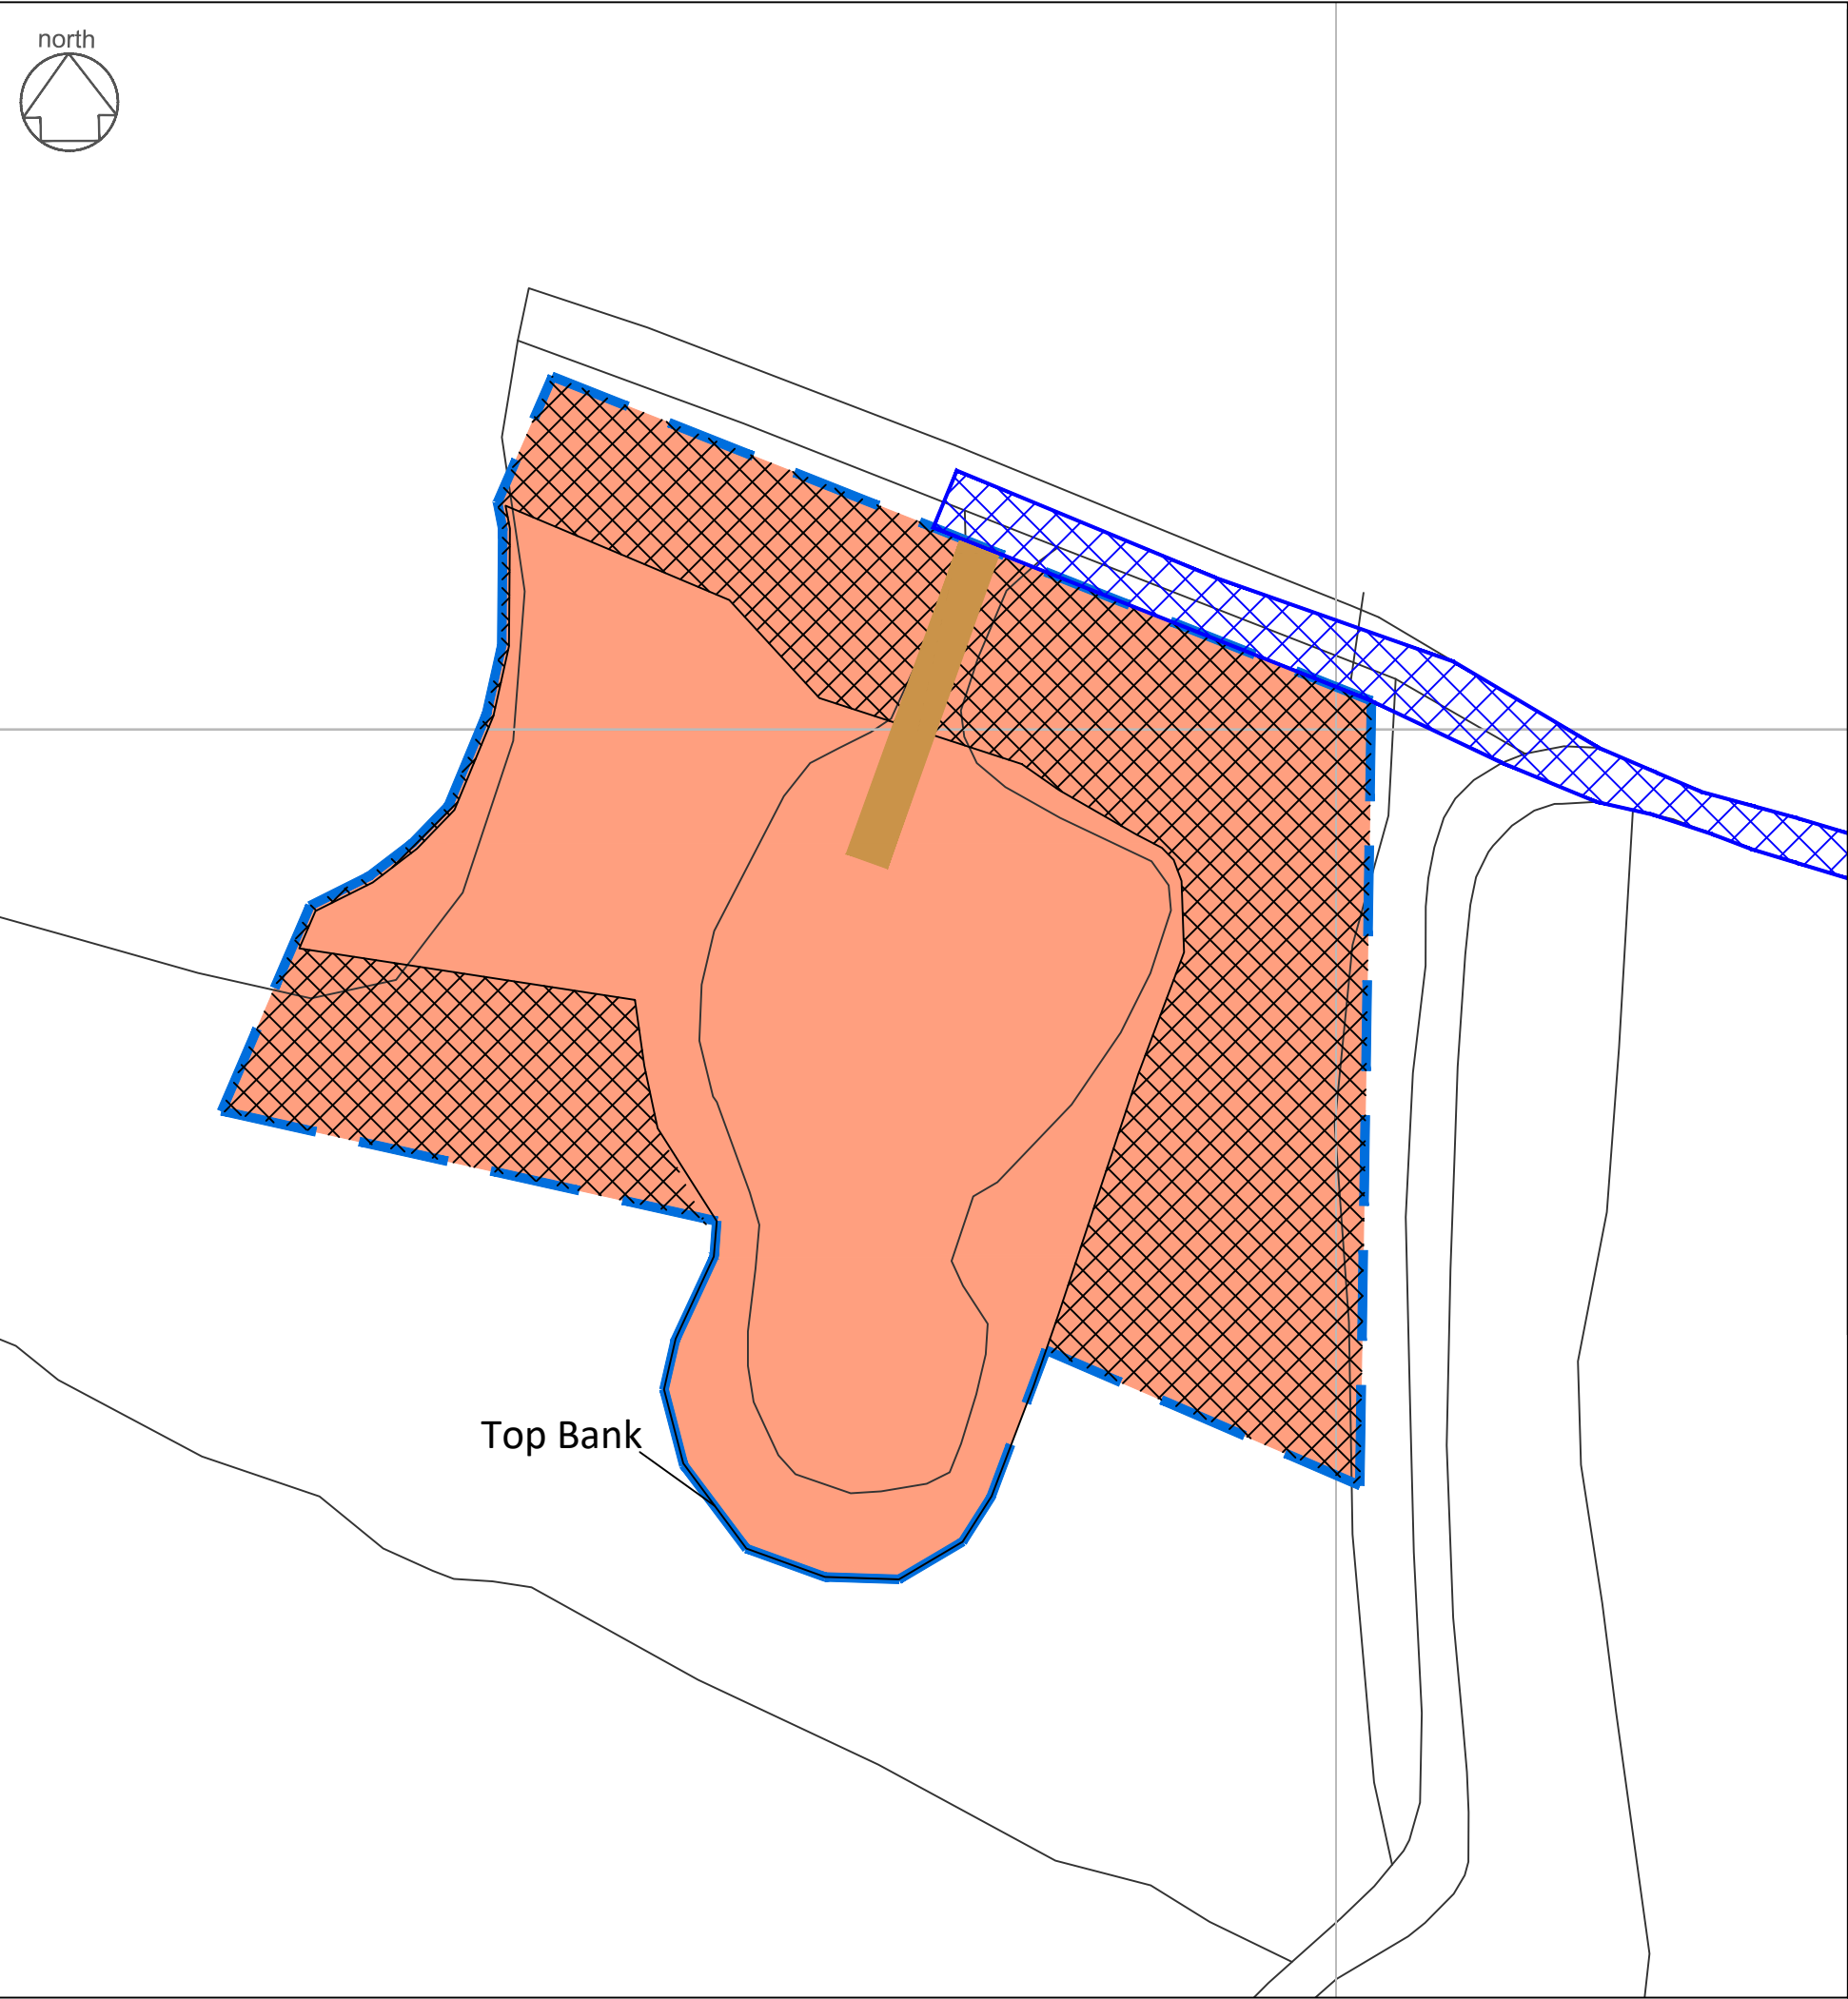

os location
area bounded blue/hatche pink = 0.405 Ha otb
area hatched blue = 0.254 Ha otb


gmcsurveys
Surveys, Setting Out, Civil Engineering Design
T: 07557 431 702
E: gmcsurveys@gmail.com

CLIENT: Mr T Dingwall
Kinloss Country Golf Club
Kinloss

SITE: Plot 14
Kinloss Country Golf

TITLE: Title Plan

SCALE AT A3: 1:500/2500	DATE: AUG19	DRAWN: GM	CHECKED:
PROJECT NO: KCG2	DRAWING NO: P14-001	REVISION:	


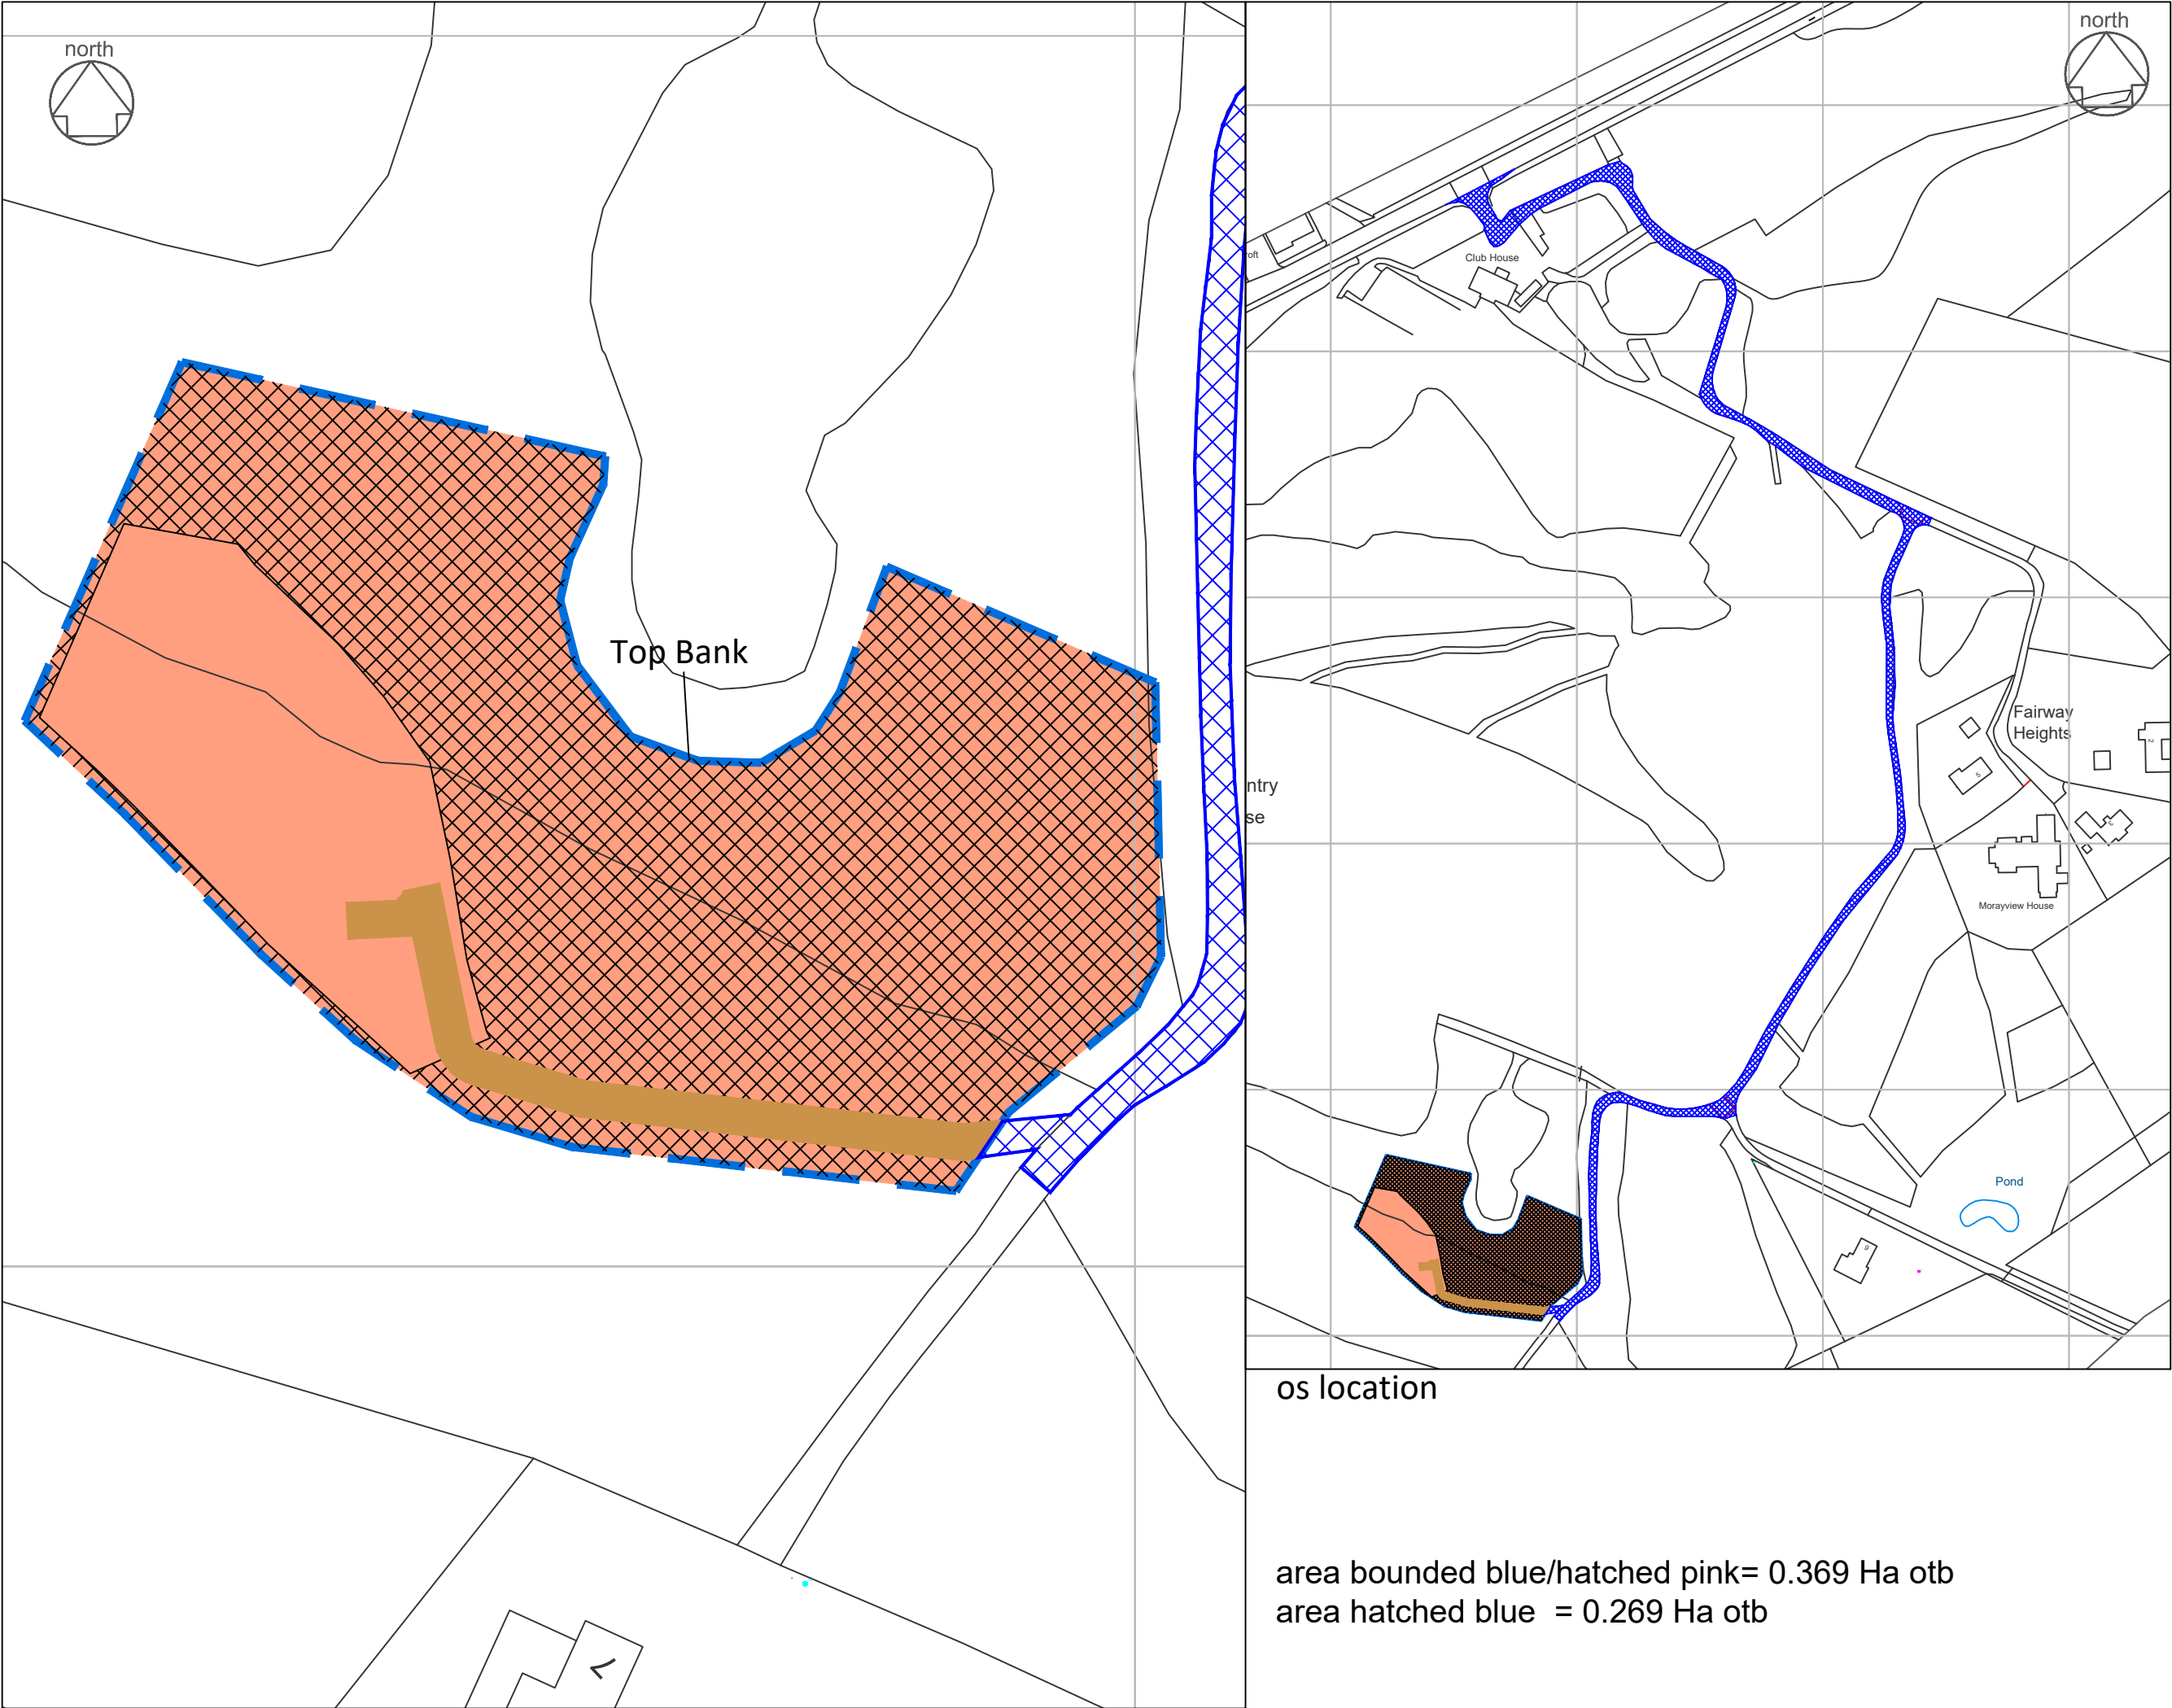


REV:	DESCRIPTION:	BY:	DATE:
STATUS:			

gmcsurveys
Surveys, Setting Out, Civil Engineering Design
T: 07557 431 702
E: gmcsurveys@gmail.com

CLIENT: **Mr T Dingwall**
Kinloss Country Golf Club
Kinloss

SITE: Plot 15 Kinloss Country Golf			
TITLE: Title Plan			
SCALE AT A3: 1:500/2500	DATE: JUL19	DRAWN: GM	CHECKED:
PROJECT NO: KCG2	DRAWING NO: P15-001	REVISION:	

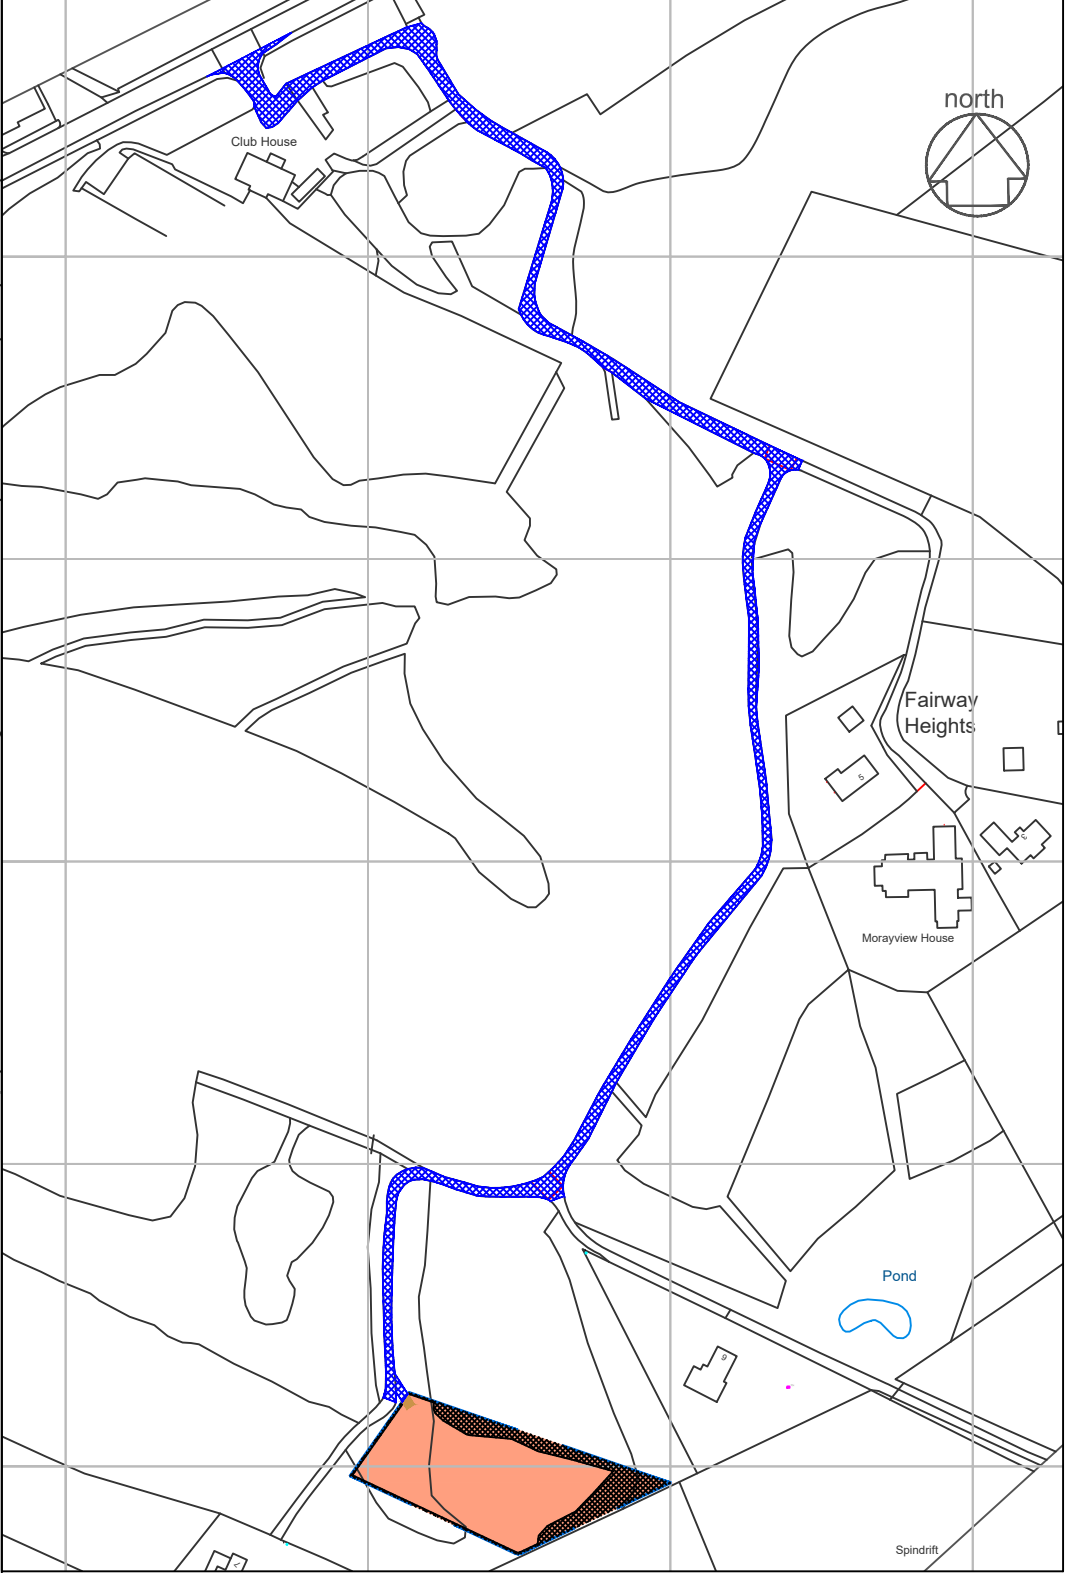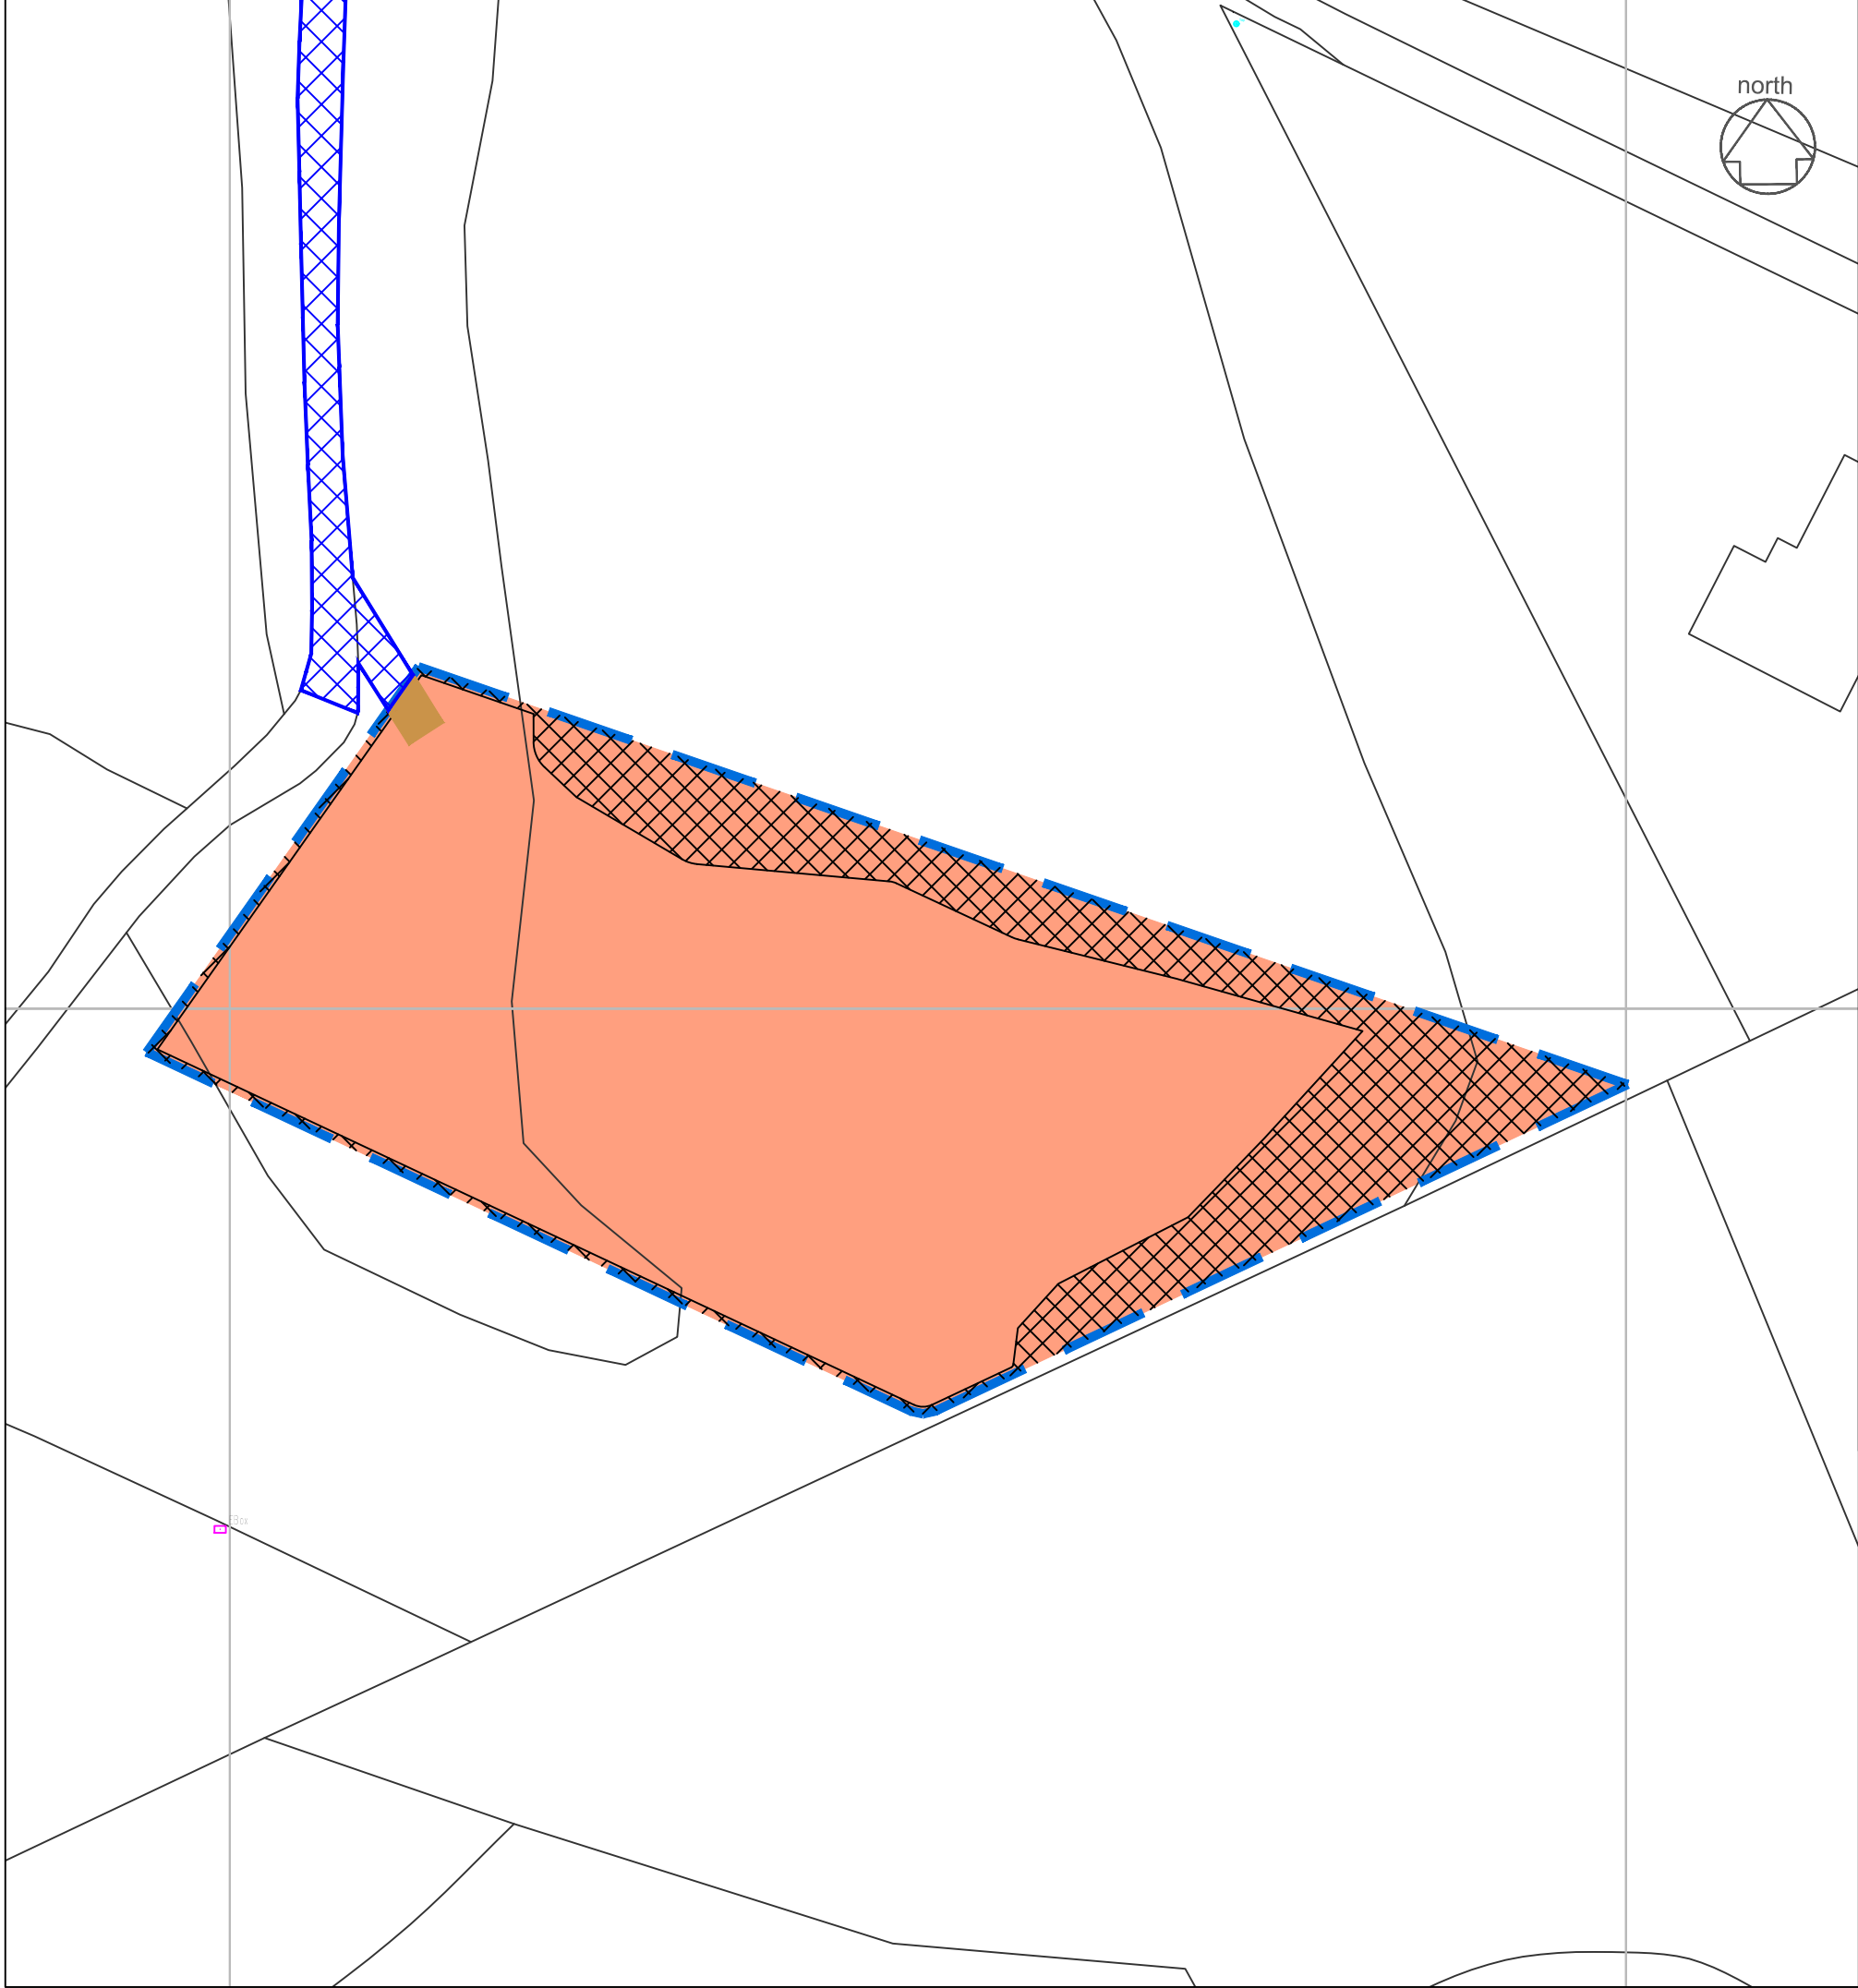

os location
area bounded in blue/hatched pink= 0.281 Ha otb
area hatched blue = 0.262 Ha otb

gmcsurveys



Surveys, Setting Out, Civil Engineering Design
T: 07557 431 702
E: gmcsurveys@gmail.com

CLIENT: Mr T Dingwall
Kinloss Country Golf Club
Kinloss

SITE: Plot 16
Kinloss Country Golf

TITLE: Title Plan

SCALE AT A3: 1:500/2500	DATE: AUG19	DRAWN: GM	CHECKED:
PROJECT NO: KCG2	DRAWING NO: P16-001	REVISION:	

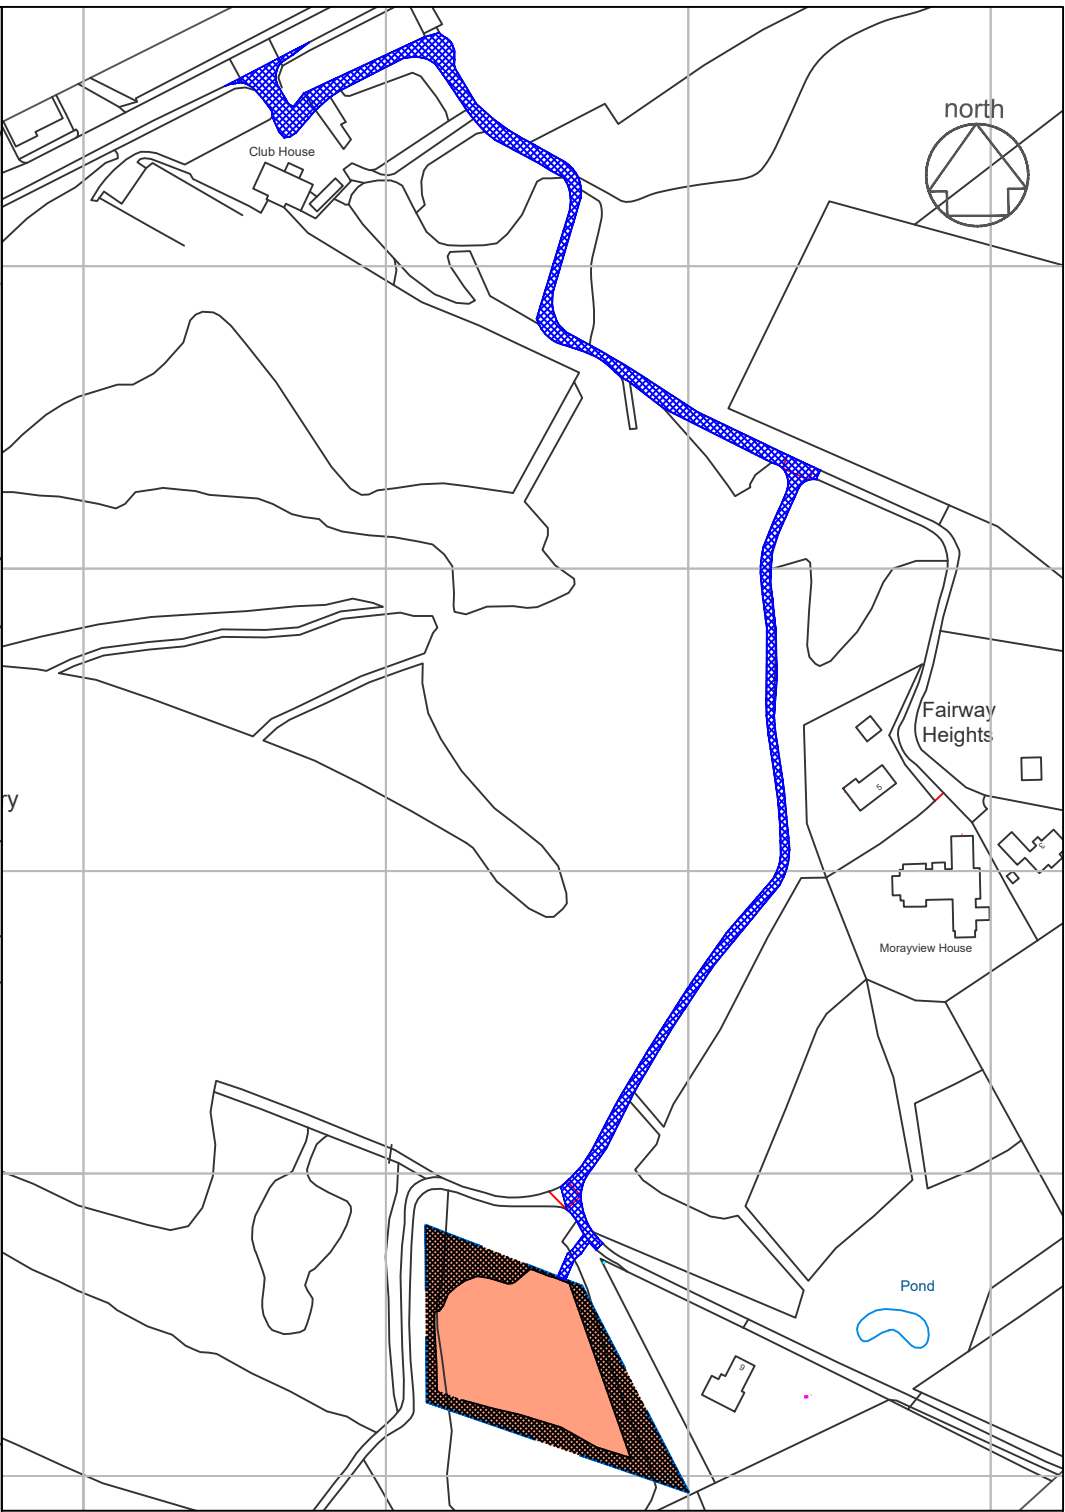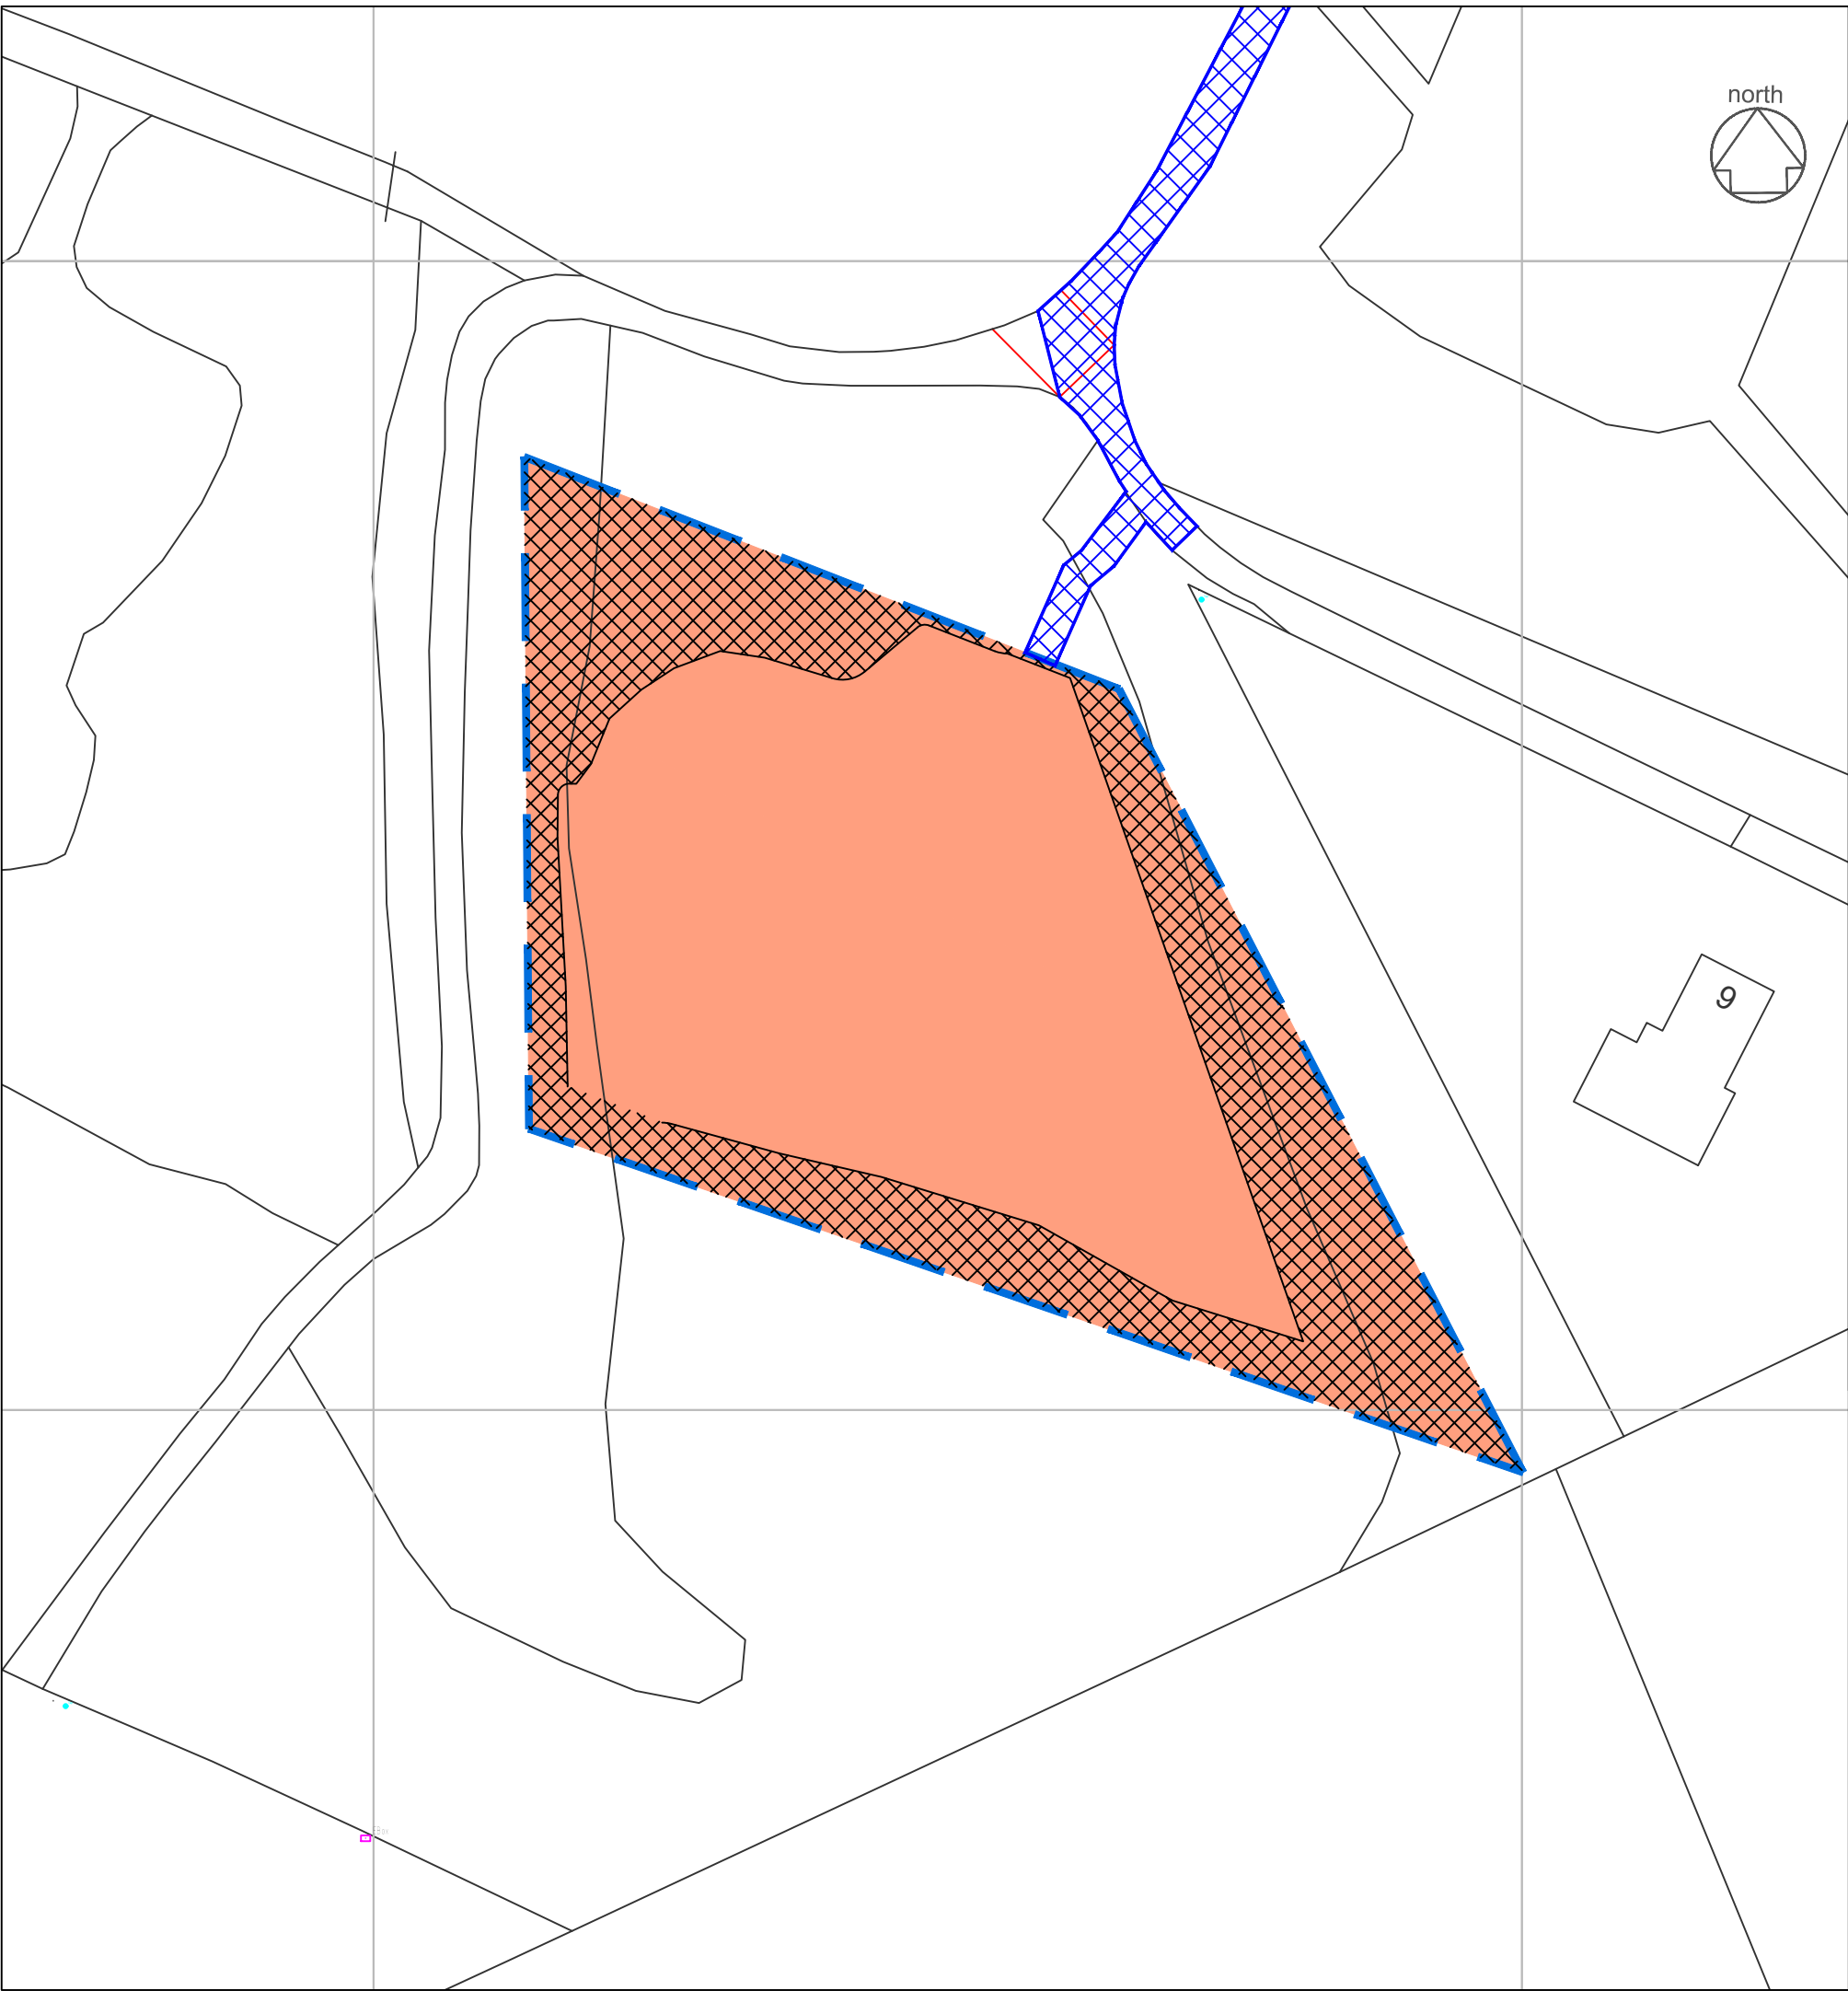

os location
area bounded blue/hatched pink= 0.394 Ha otb
area hatched blue = 0.230 Ha otb

gmcsurveys
Surveys, Setting Out, Civil Engineering Design
T: 07557 431 702
E: gmcsurveys@gmail.com

CLIENT:

Mr T Dingwall
Kinloss Country Golf Club
Kinloss



SITE:

Plot 17
Kinloss Country Golf

TITLE:

Title Plan

SCALE AT A3: 1:500/2500	DATE: JUL19	DRAWN: GM	CHECKED:
PROJECT NO: KCG2	DRAWING NO: P17-001	REVISION:	

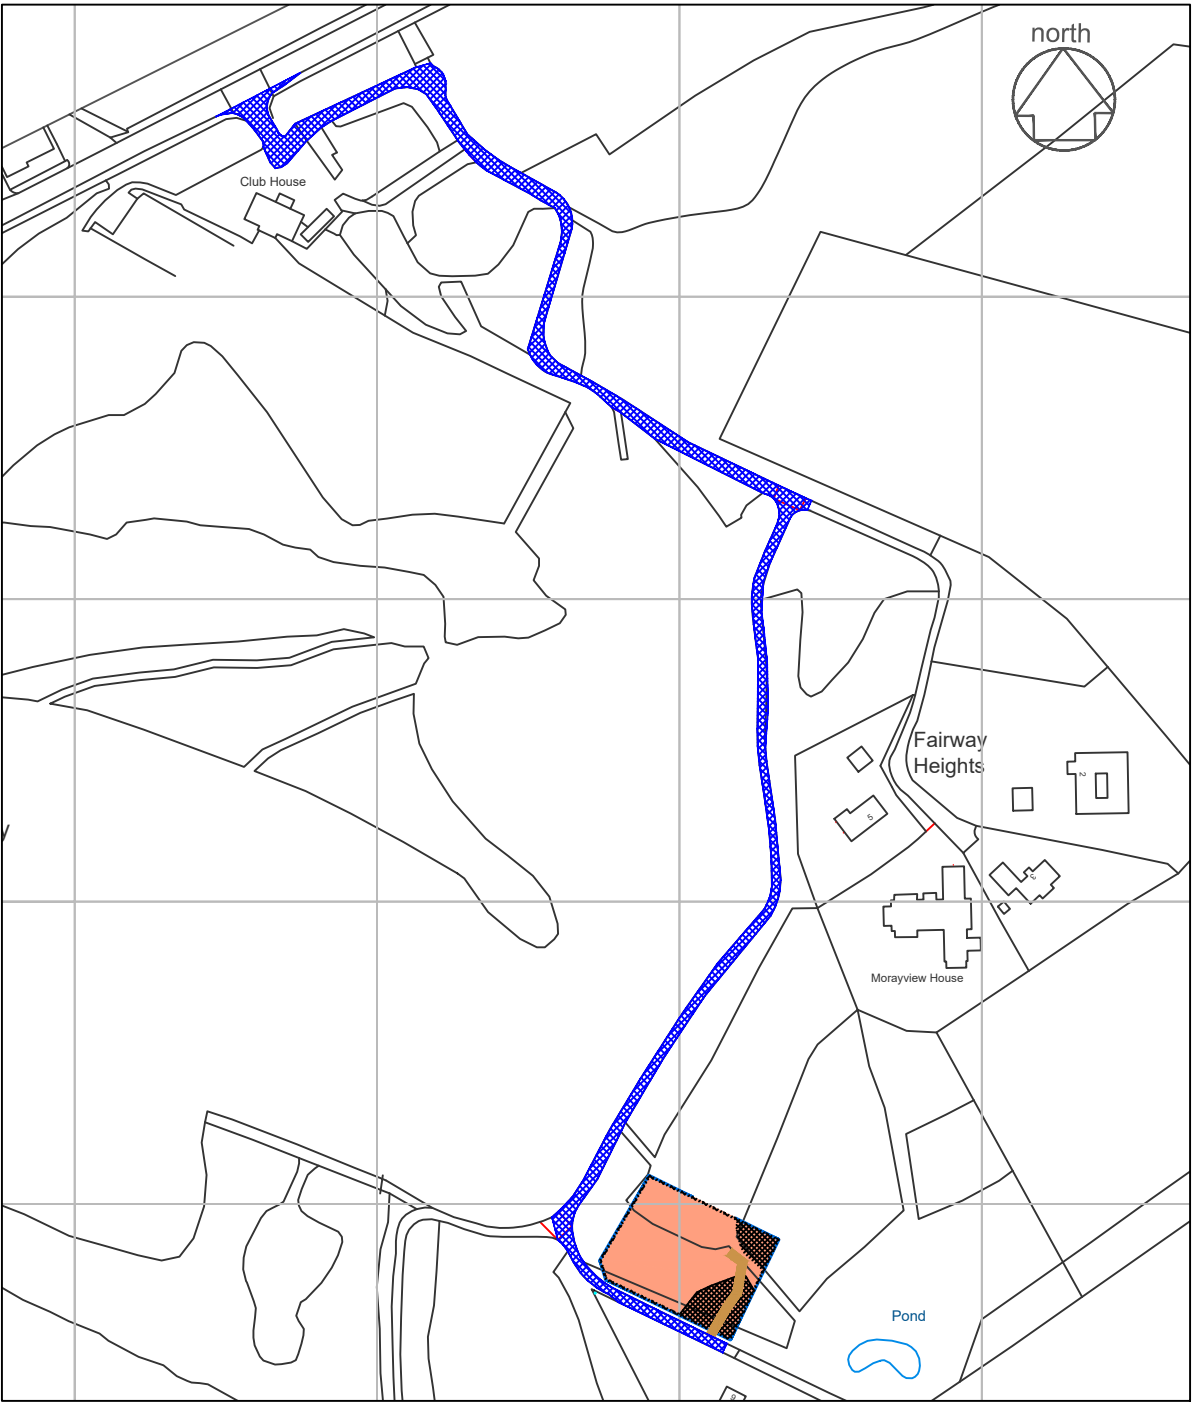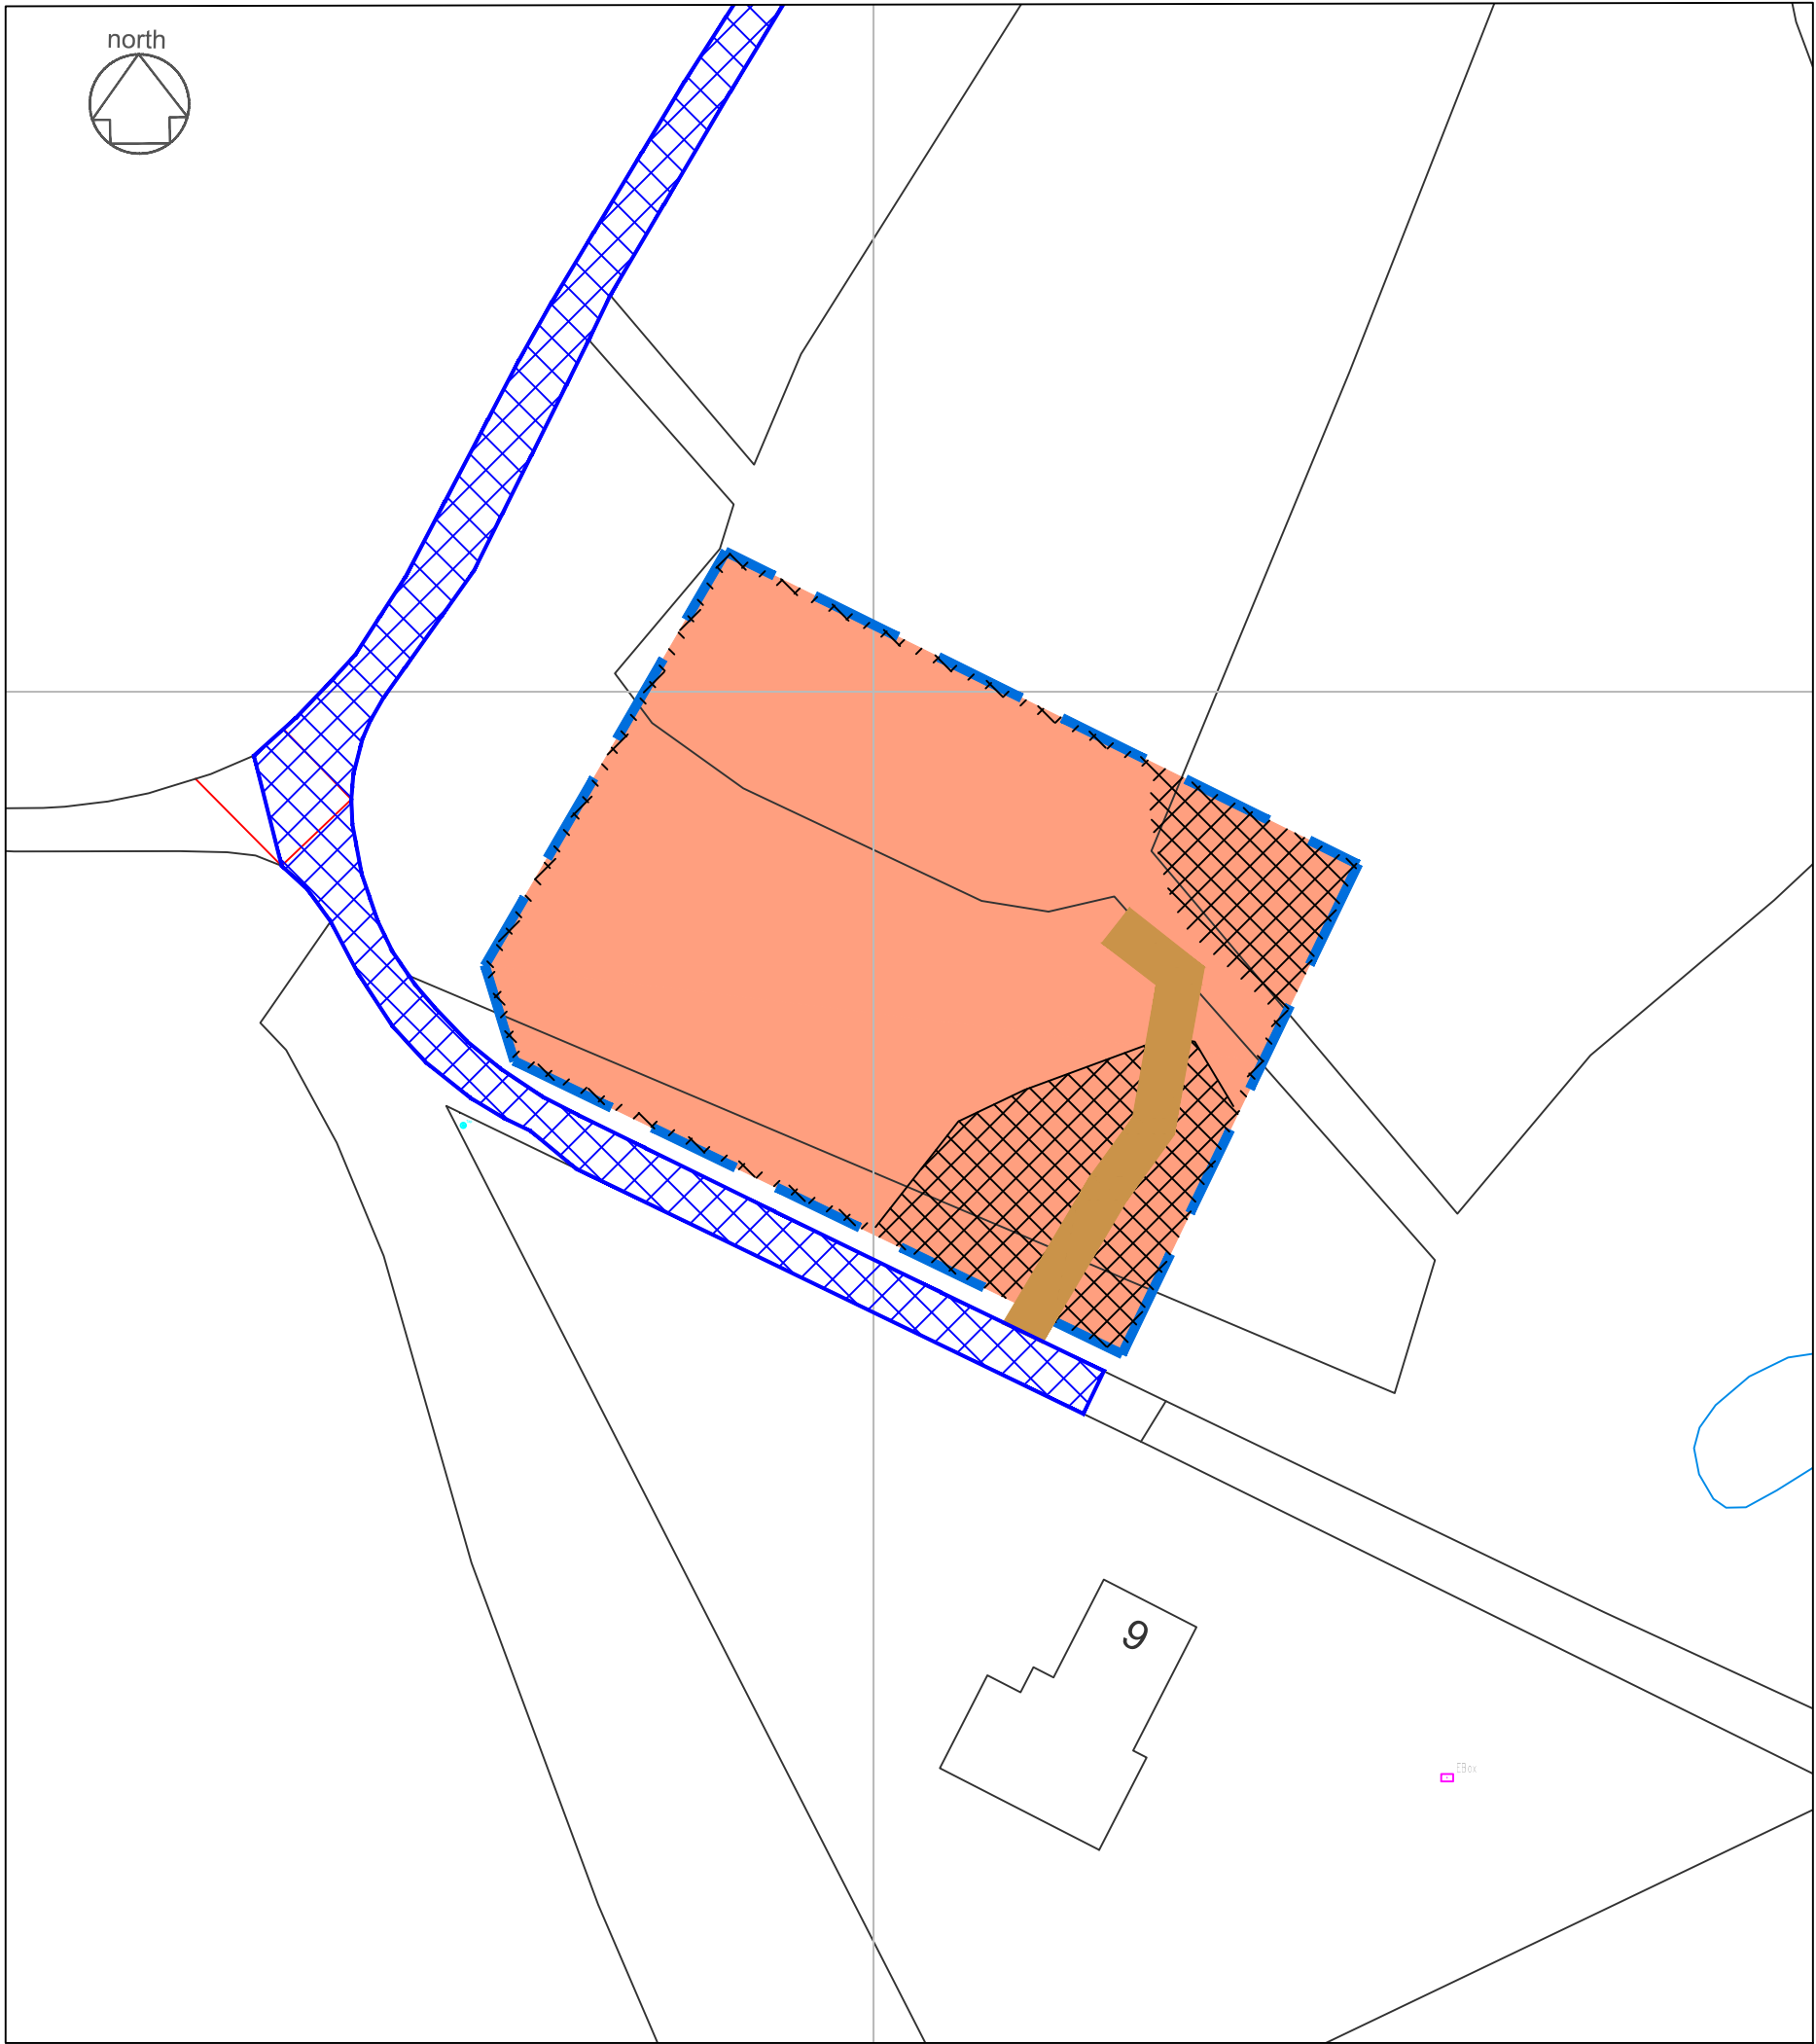



os location
area bounded blue/hatched pink= 0.183 Ha otb
area hatched blue = 0.241 Ha otb

gmcsurveys
Surveys, Setting Out, Civil Engineering Design
T: 07557 431 702
E: gmcsurveys@gmail.com

SITE: Mr T Dingwall
Kinloss Country Golf Club
Kinloss

TITLE: Plot 18
Kinloss Country Golf
Title Plan

SCALE AT A3: 1:500/2500	DATE: JUL19	DRAWN: GM	CHECKED:
PROJECT NO: KCG2	DRAWING NO: P18-001	REVISION:	

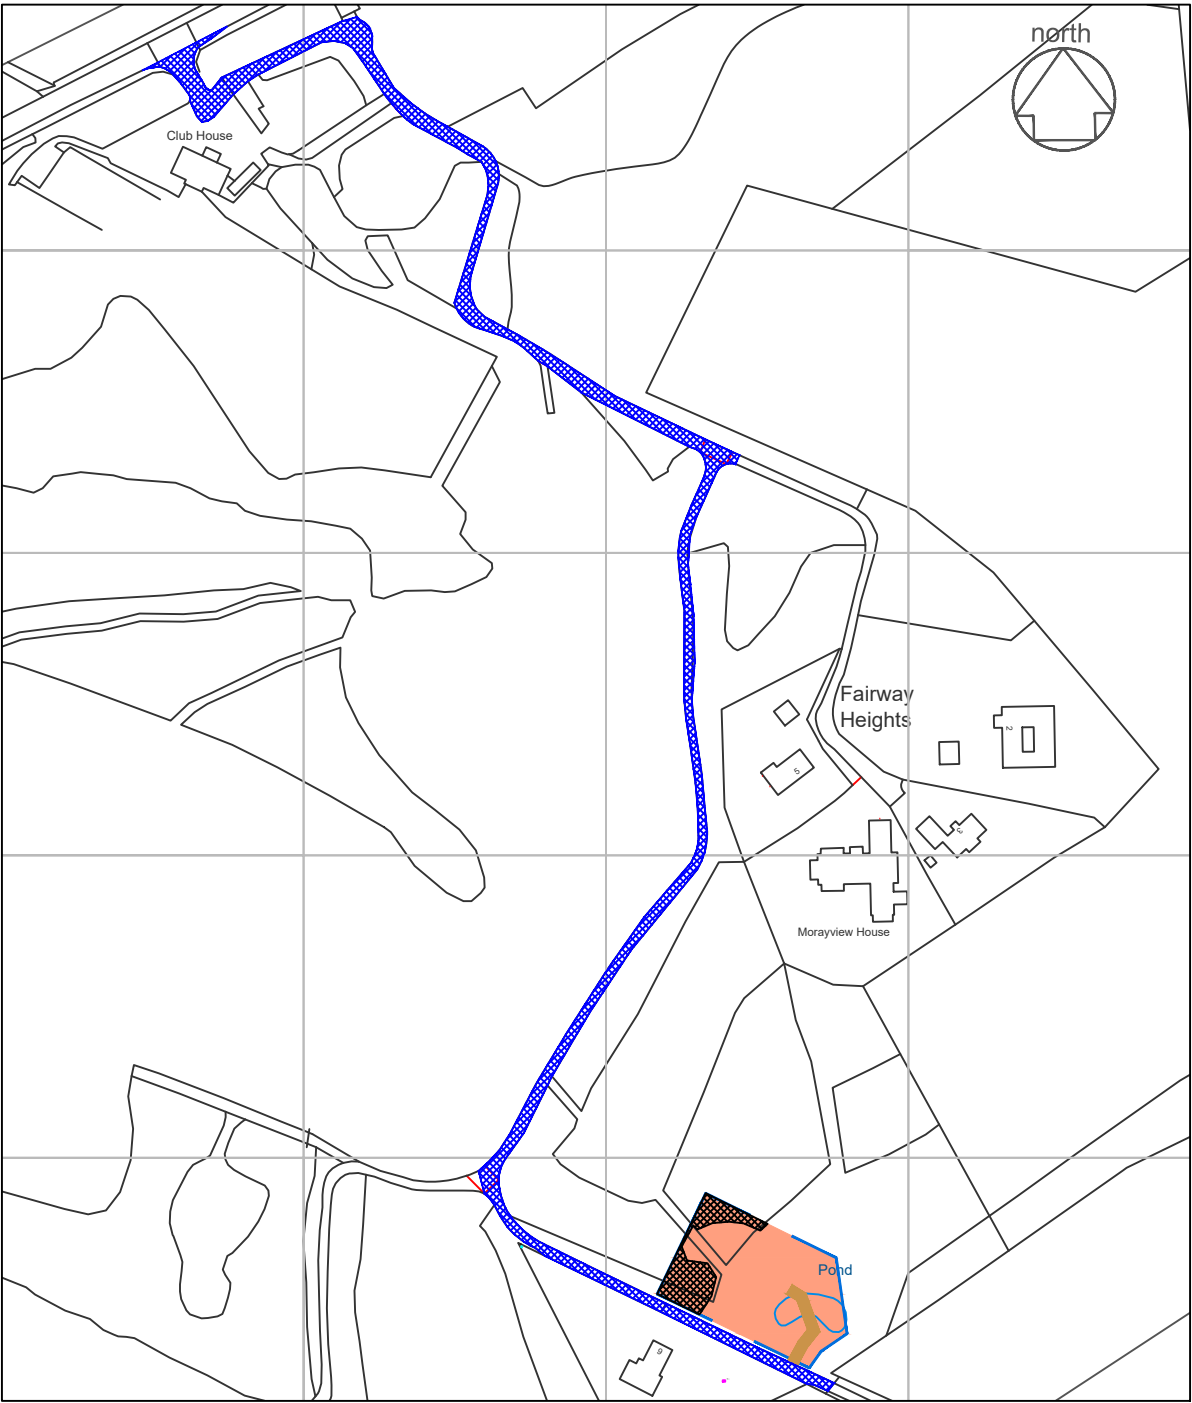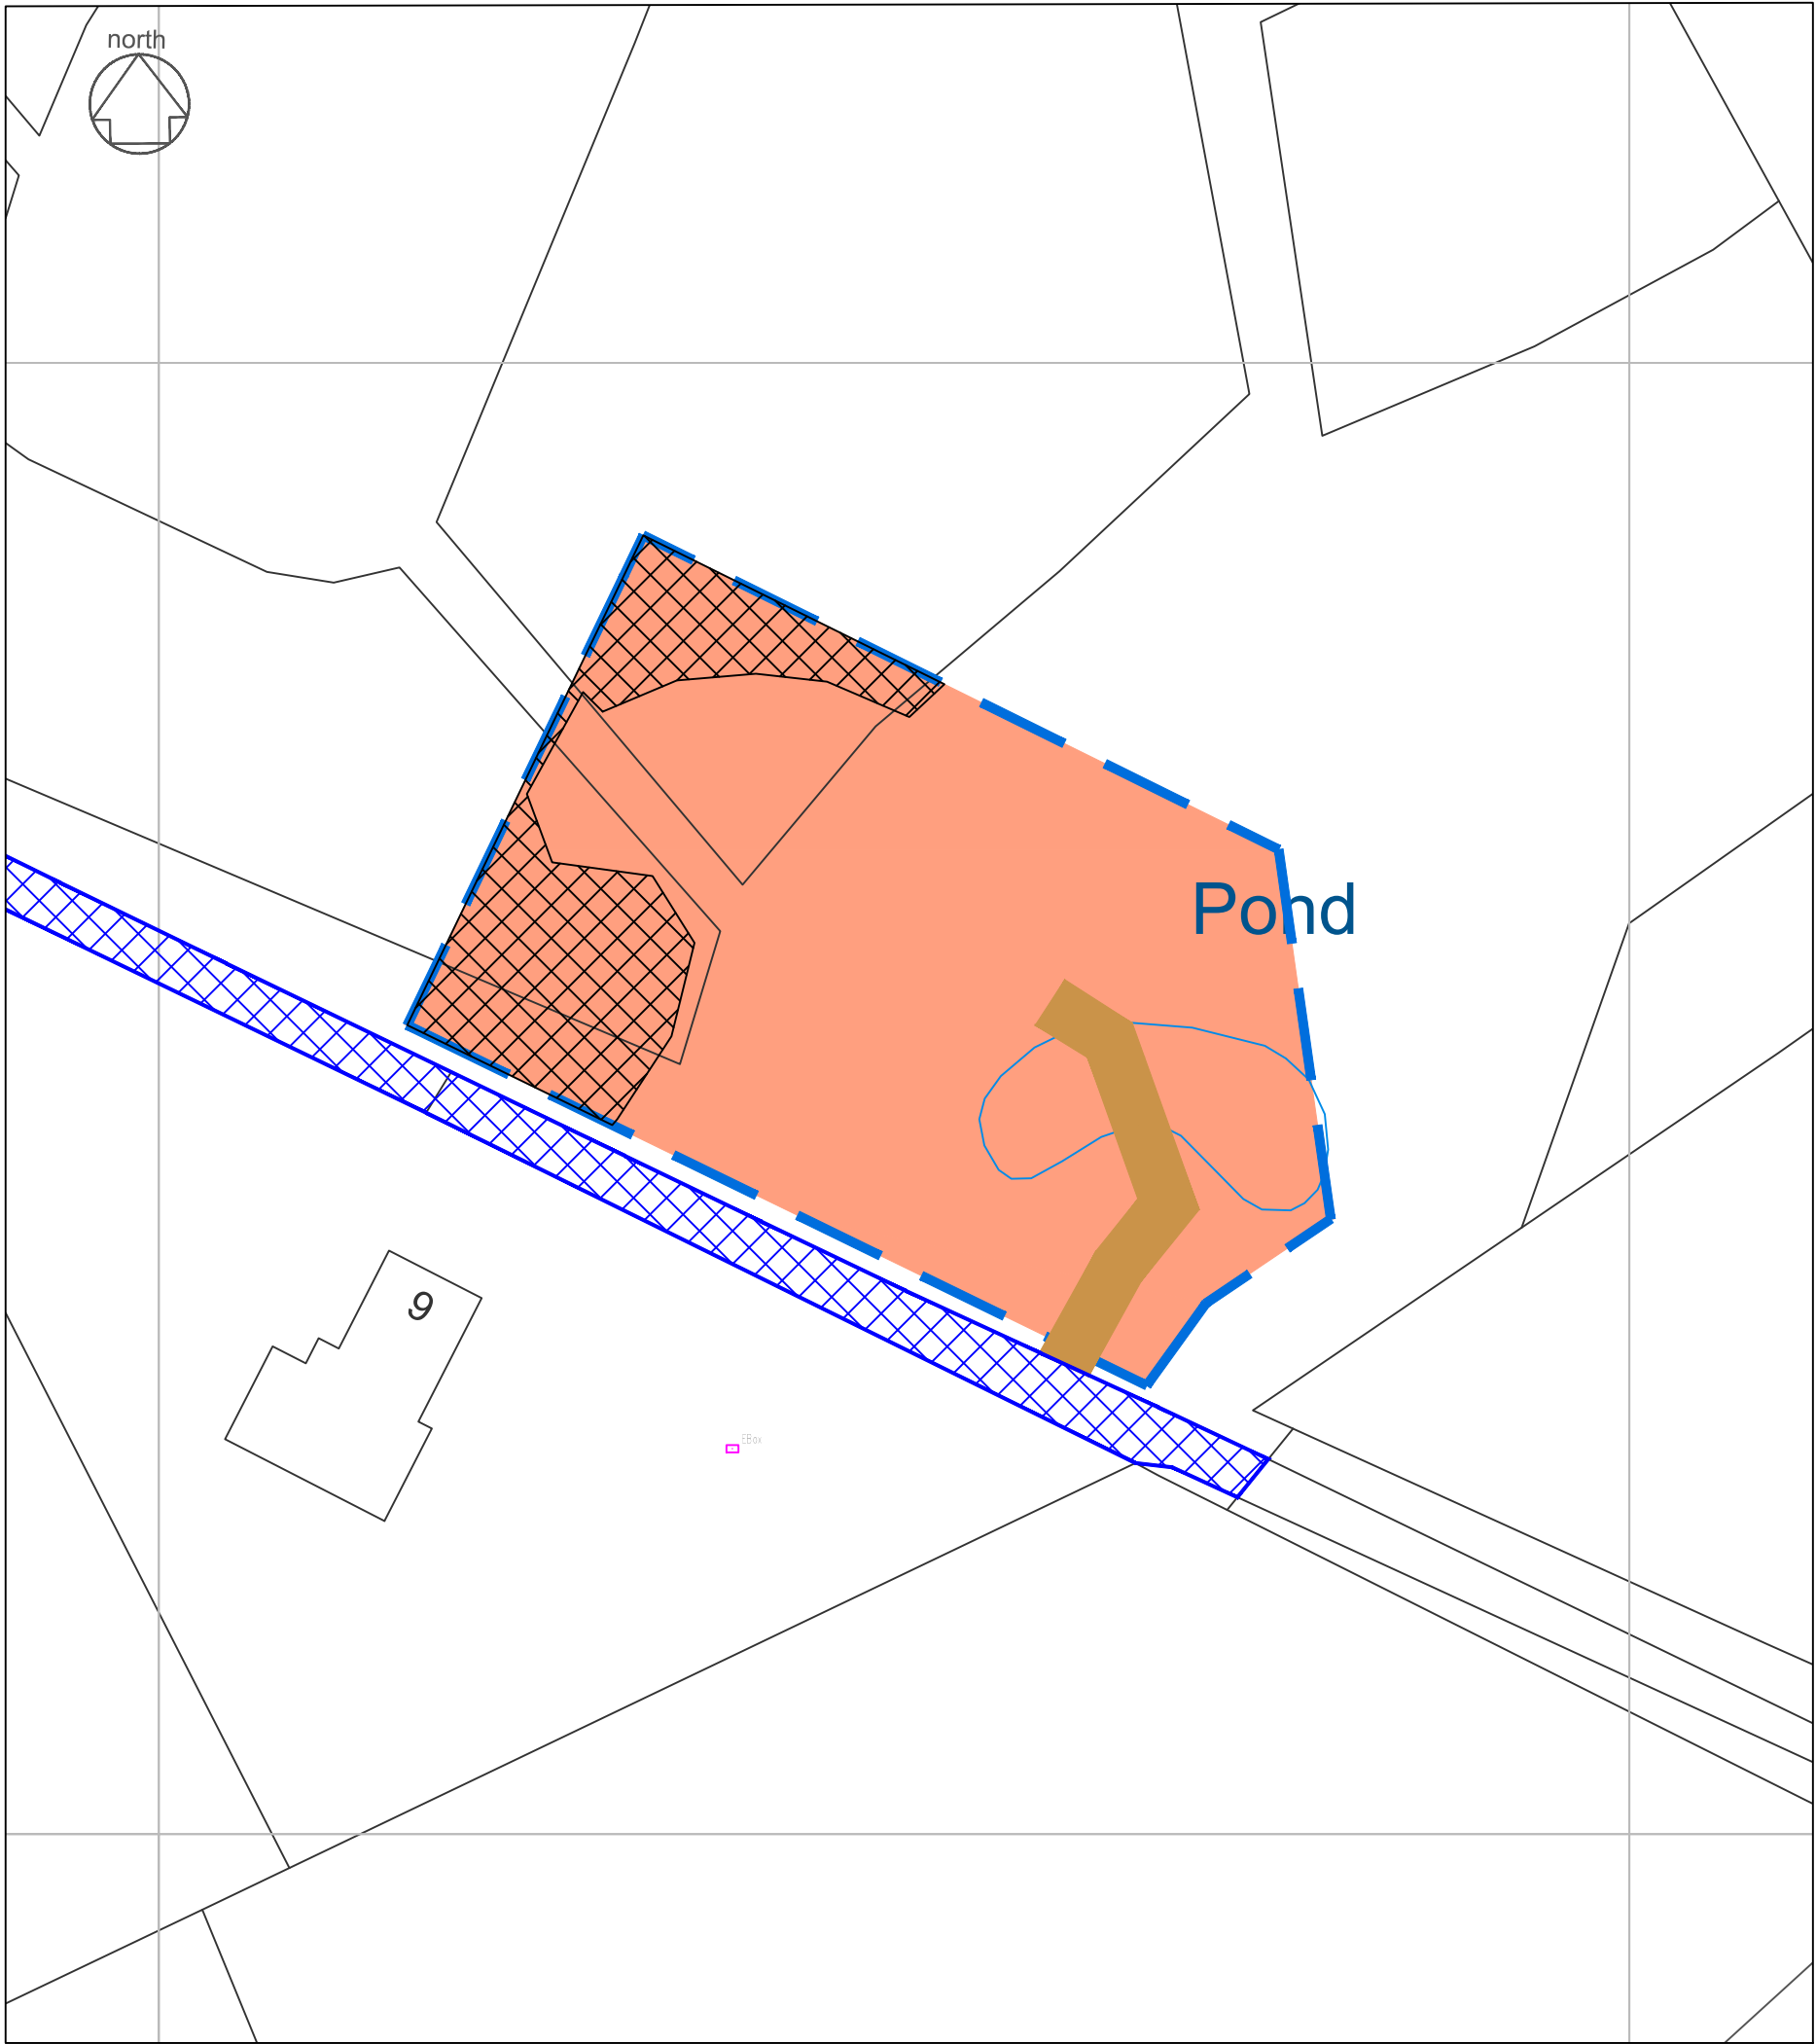

os location



area bounded blue/hatched pink= 0.208 Ha otb
area hatched blue = 0.264 Ha otb

REV:	DESCRIPTION:	BY:	DATE:
STATUS:			

gmcsurveys
Surveys, Setting Out, Civil Engineering Design
T: 07557 431 702
E: gmcsurveys@gmail.com

CLIENT: Mr T Dingwall
Kinloss Country Golf Club
Kinloss

SITE: Plot 19
Kinloss Country Golf
TITLE: Title Plan
SCALE AT A3: 1:500/2500
DATE: JUL19
DRAWN: GM
CHECKED:
PROJECT NO: KCG2
DRAWING NO: P19-001
REVISION:

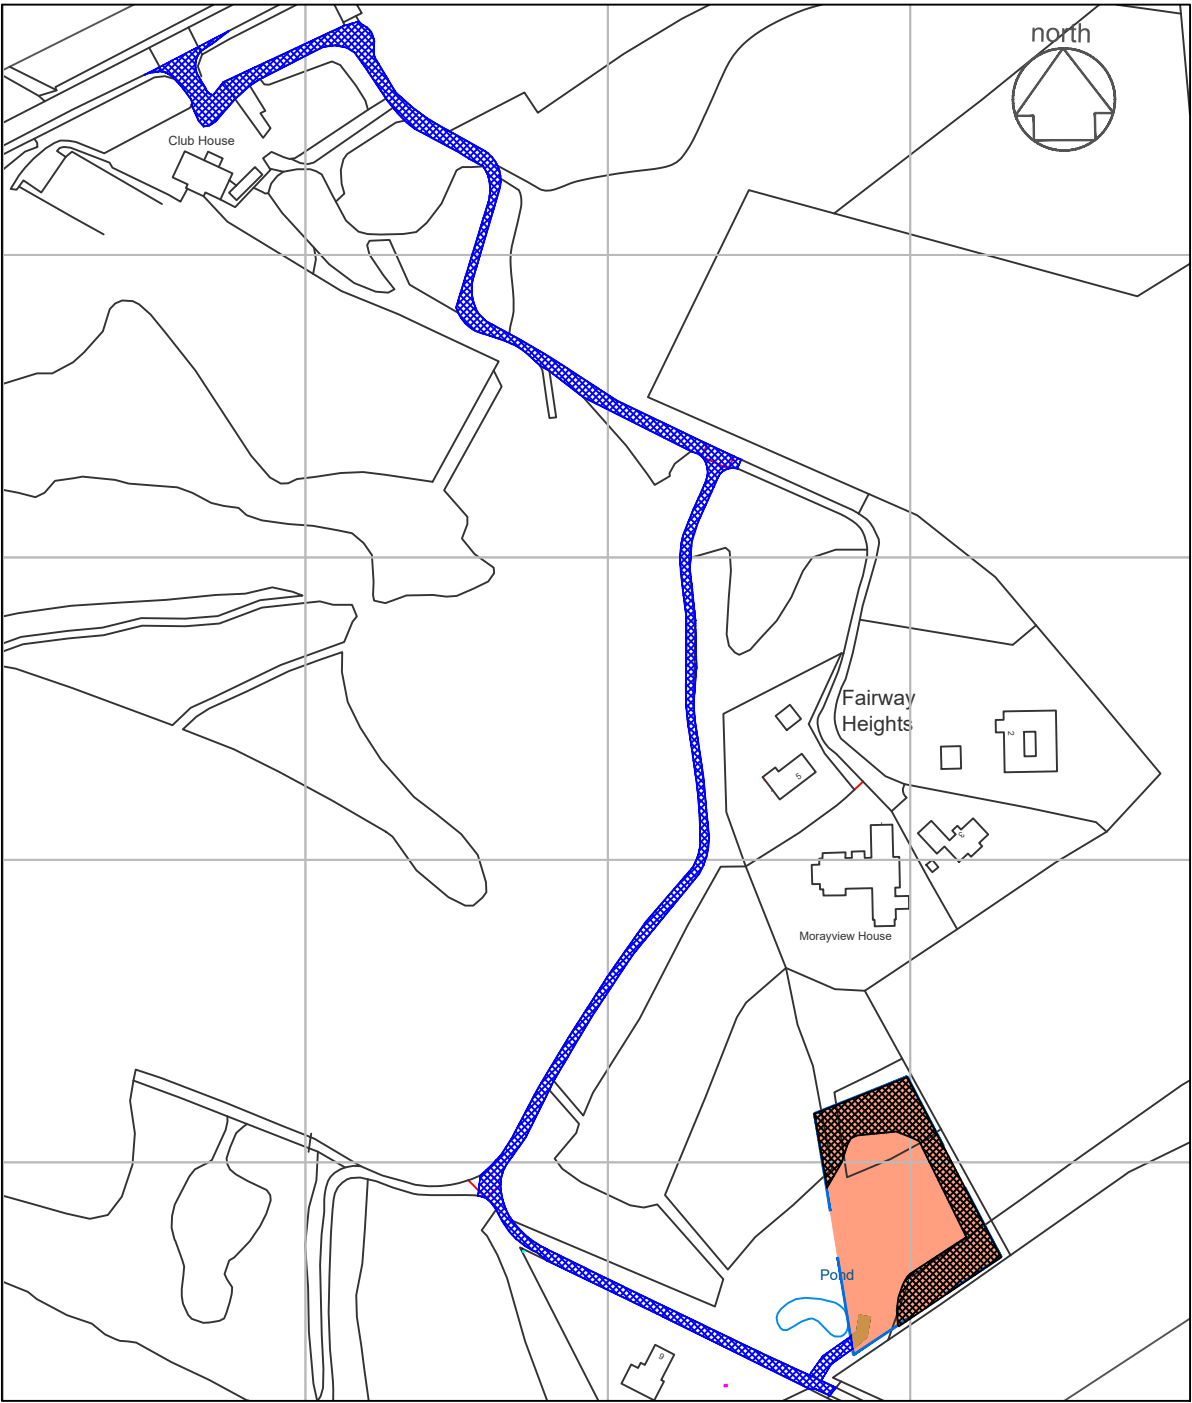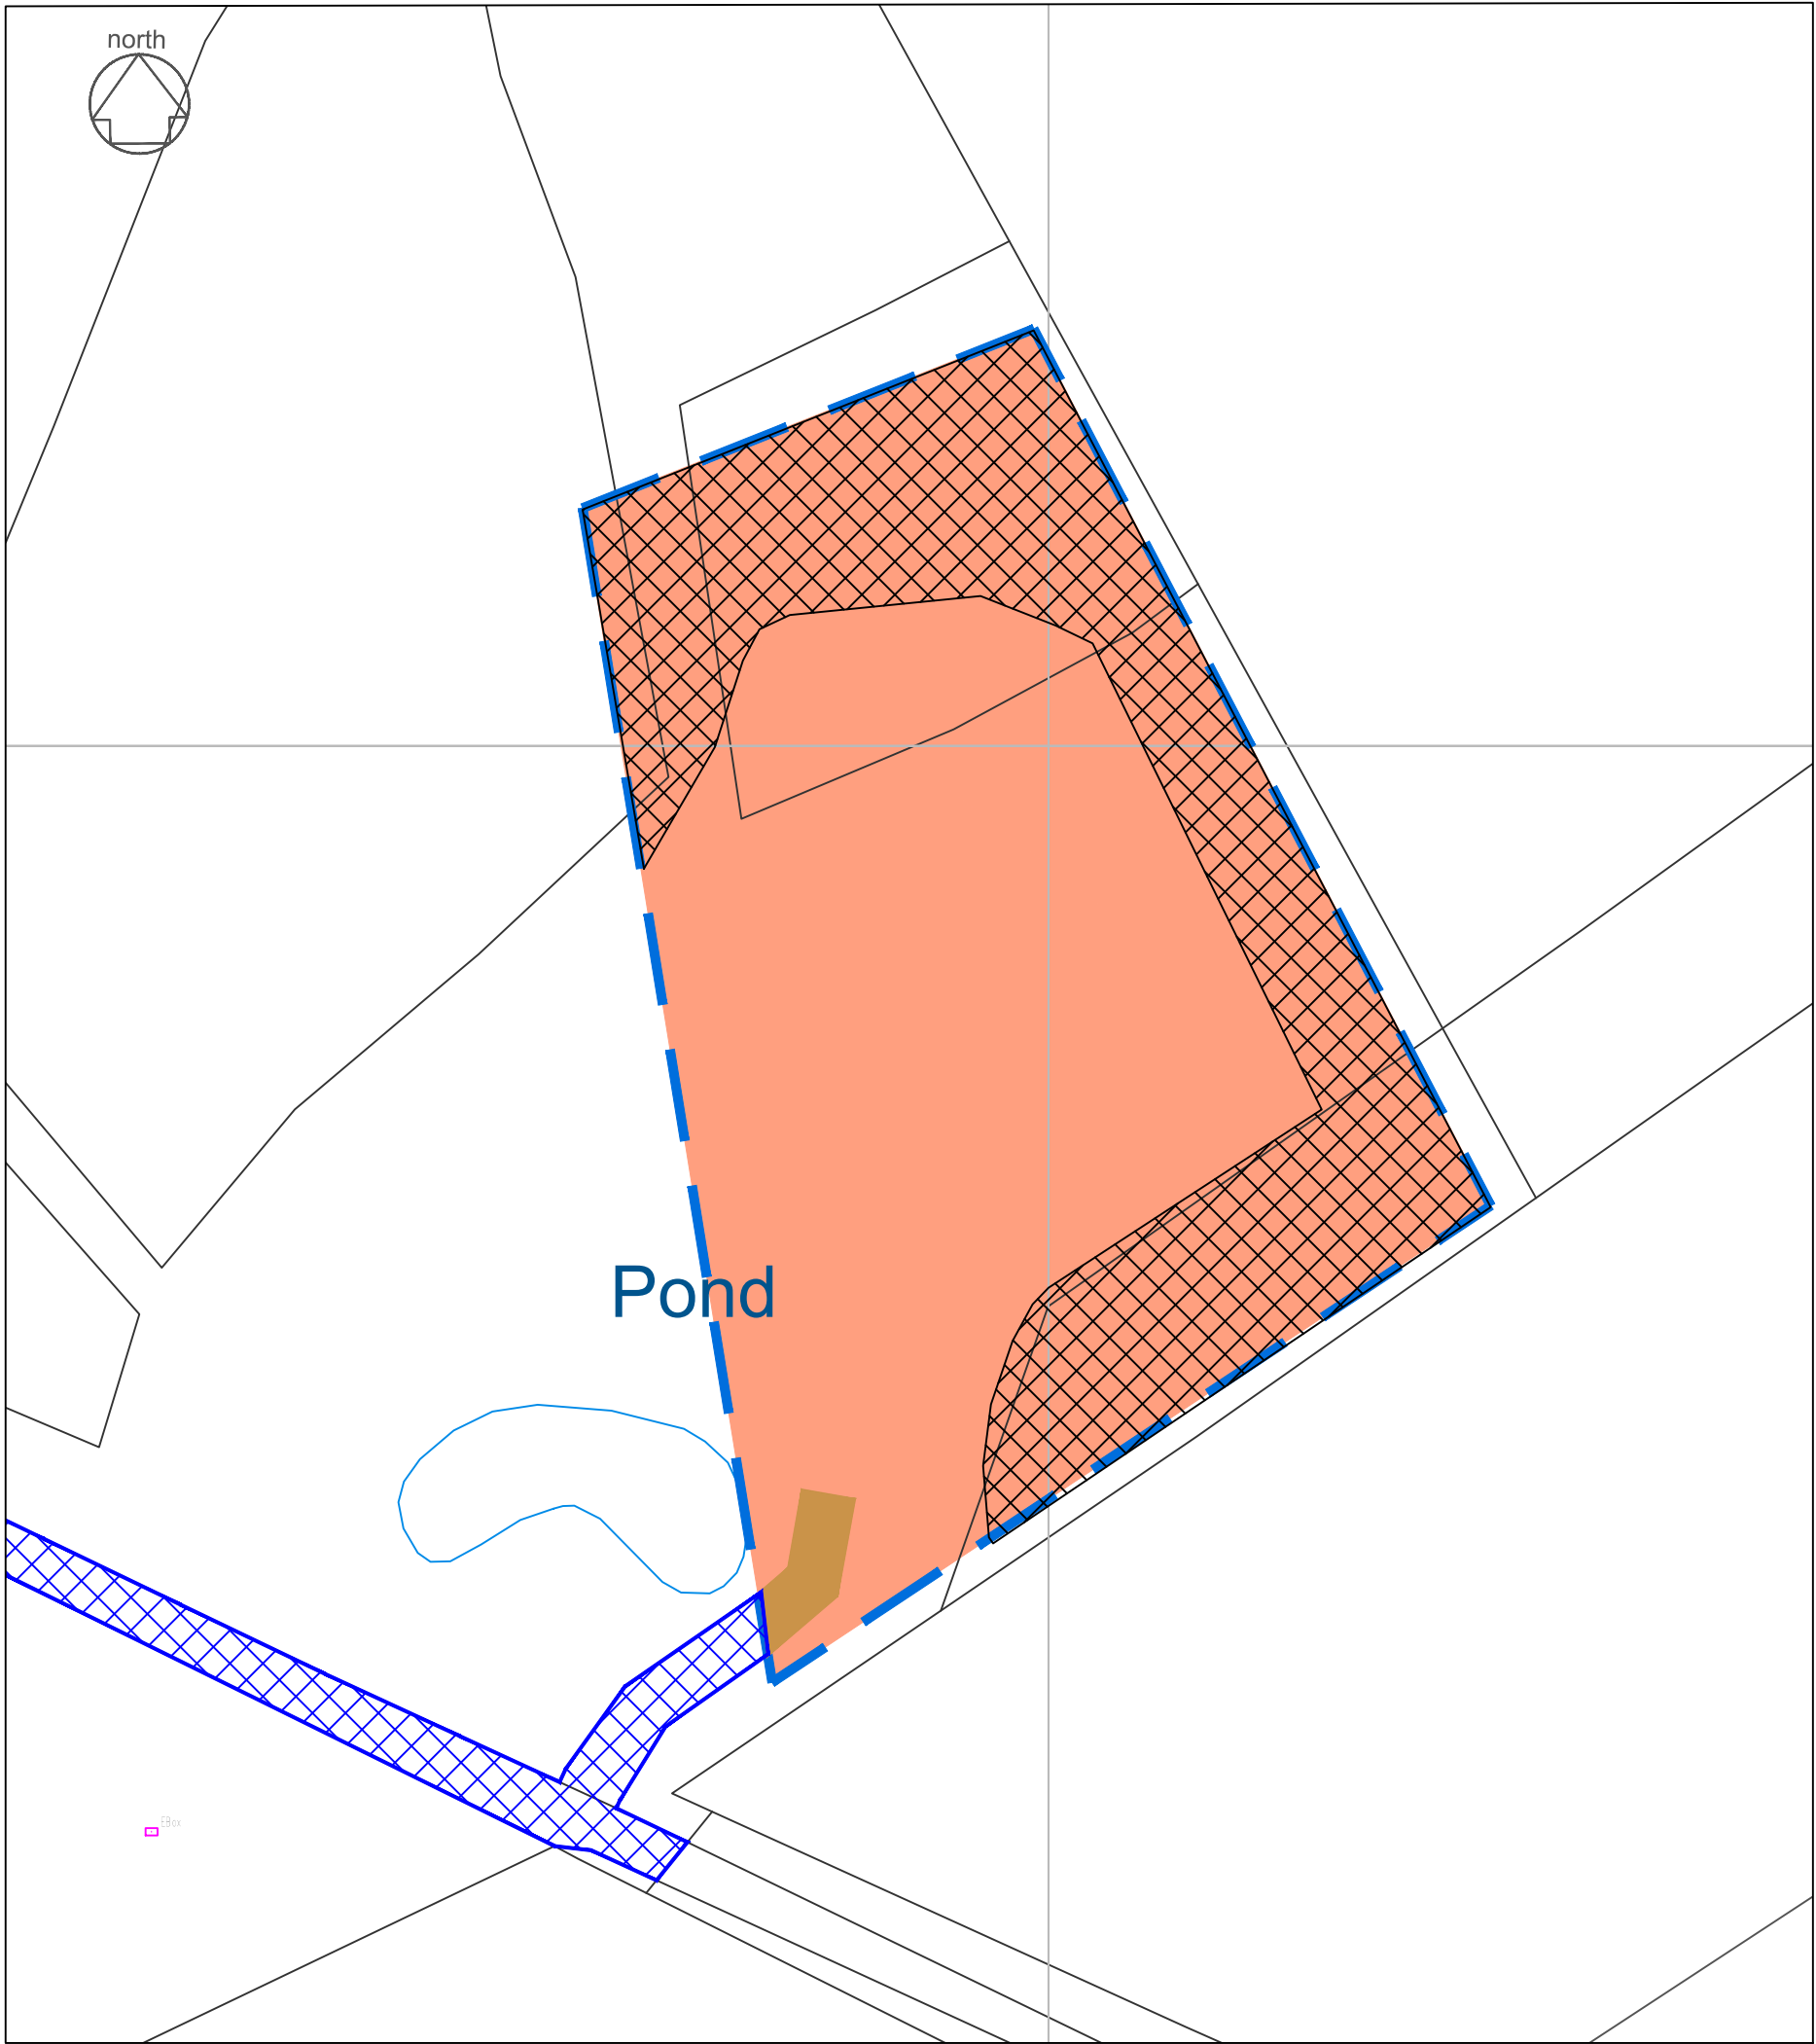

os location

area bounded blue/hatched pink= 0.326 Ha otb
area hatched blue = 0.272 Ha otb

REV:	DESCRIPTION:	BY:	DATE:
STATUS:			

gmcsurveys
Surveys, Setting Out, Civil Engineering Design
T: 07557 431 702
E: gmcsurveys@gmail.com

CLIENT: Mr T Dingwall
Kinloss Country Golf Club
Kinloss

SITE: Plot 19
Kinloss Country Golf
TITLE: Title Plan
SCALE AT A3: 1:500/2500
DATE: JUL19
DRAWN: GM
CHECKED:
PROJECT NO: KCG2
DRAWING NO: P20-001
REVISION: