


The Development registered under Title LAN240071 and plots 1 to 3 within have been DPA approved by:

D.McIntyre - 13th May 2021


Danielle McIntyre (DPA Officer)




SITE..PLAN..(1:1250)

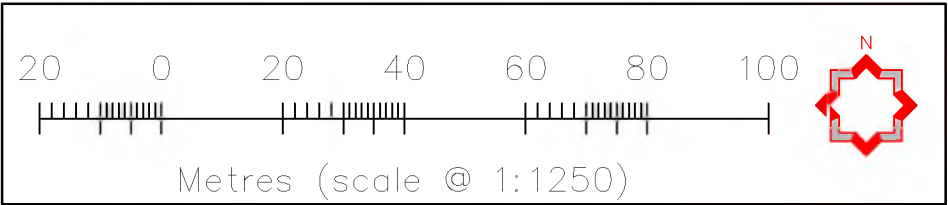


Drawing Title PROPOSED..DWELLING GILLFOOT..NURSERY..CROSSFORD..LANARK DEED..PLANS..SITE		
Scale .1:1250	Date MARCH...21	
Drawn IH	Checked -	
Project Ref: G10	Drawing No: D4	Revision: .

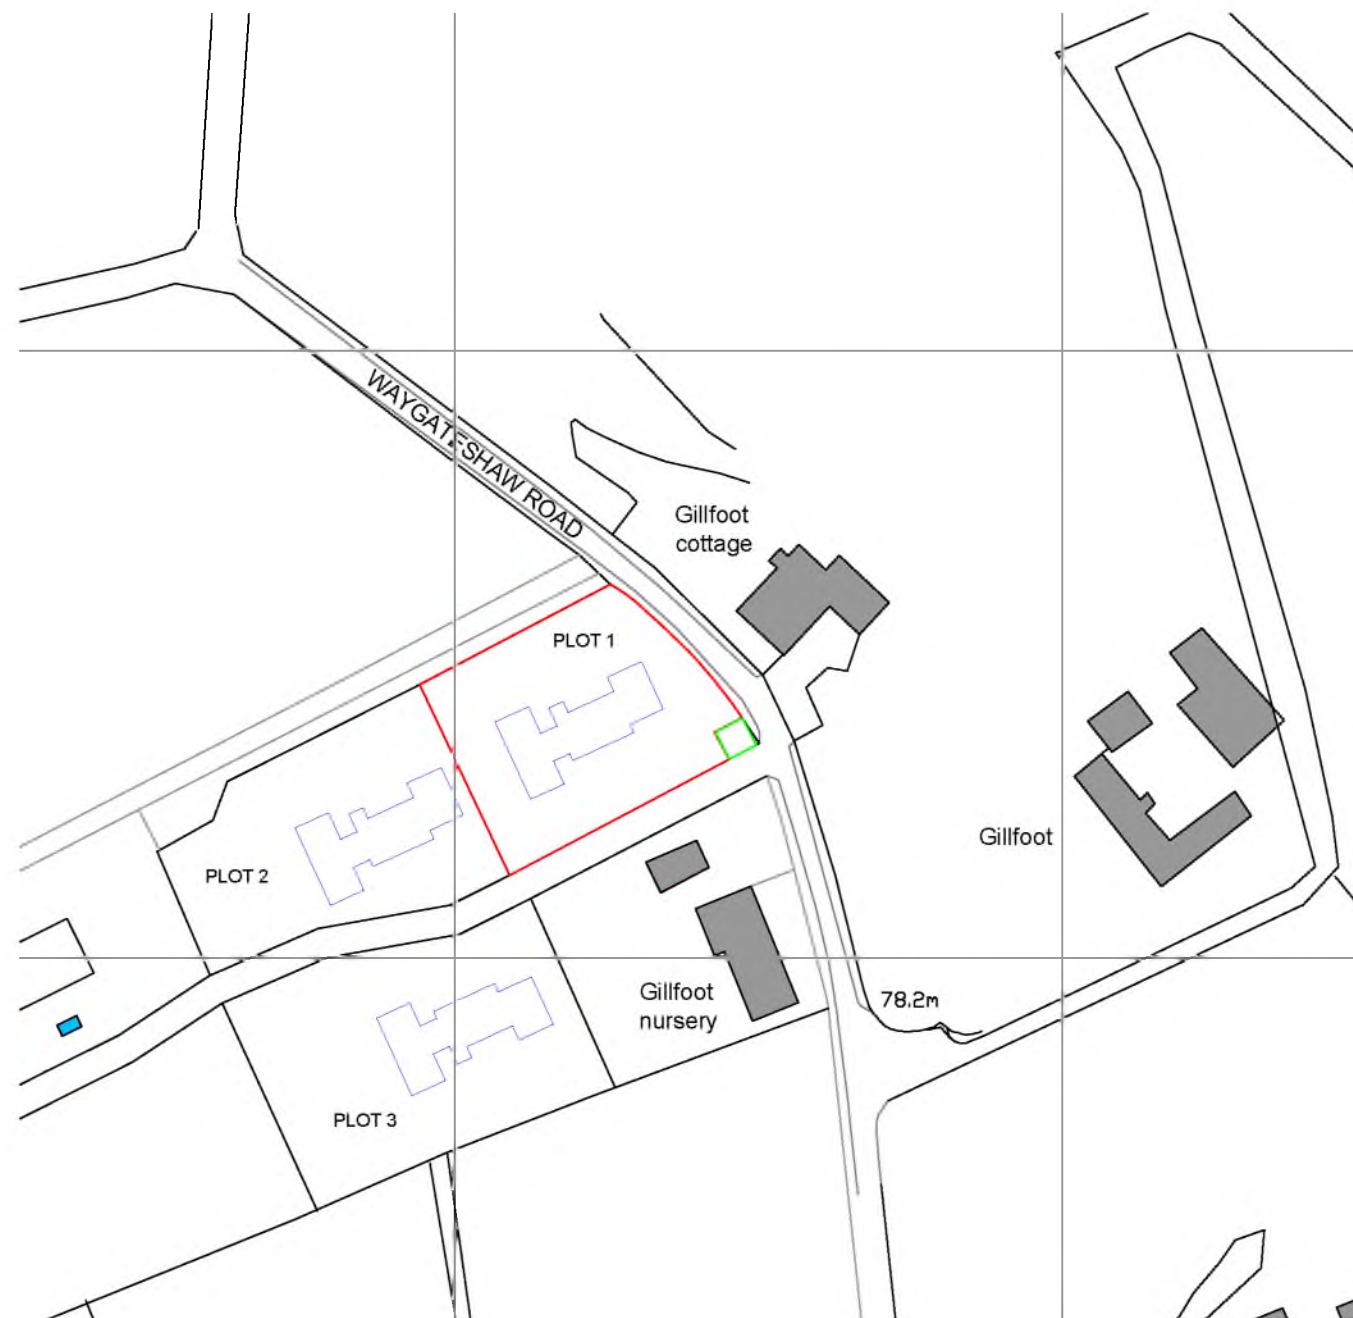


PLOT..1..(1:1250)

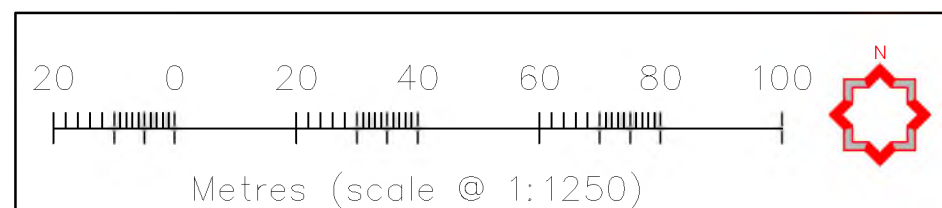

Drawing Title PROPOSED..DWELLING GILLFOOT..NURSERY..CROSSFORD..LANARK DEED..PLANS..PLOT..1		
Scale 1:1250	Date MARCH...21	
Drawn IH	Checked ..	
Project Ref: G10	Drawing No: D1	Revision: ..

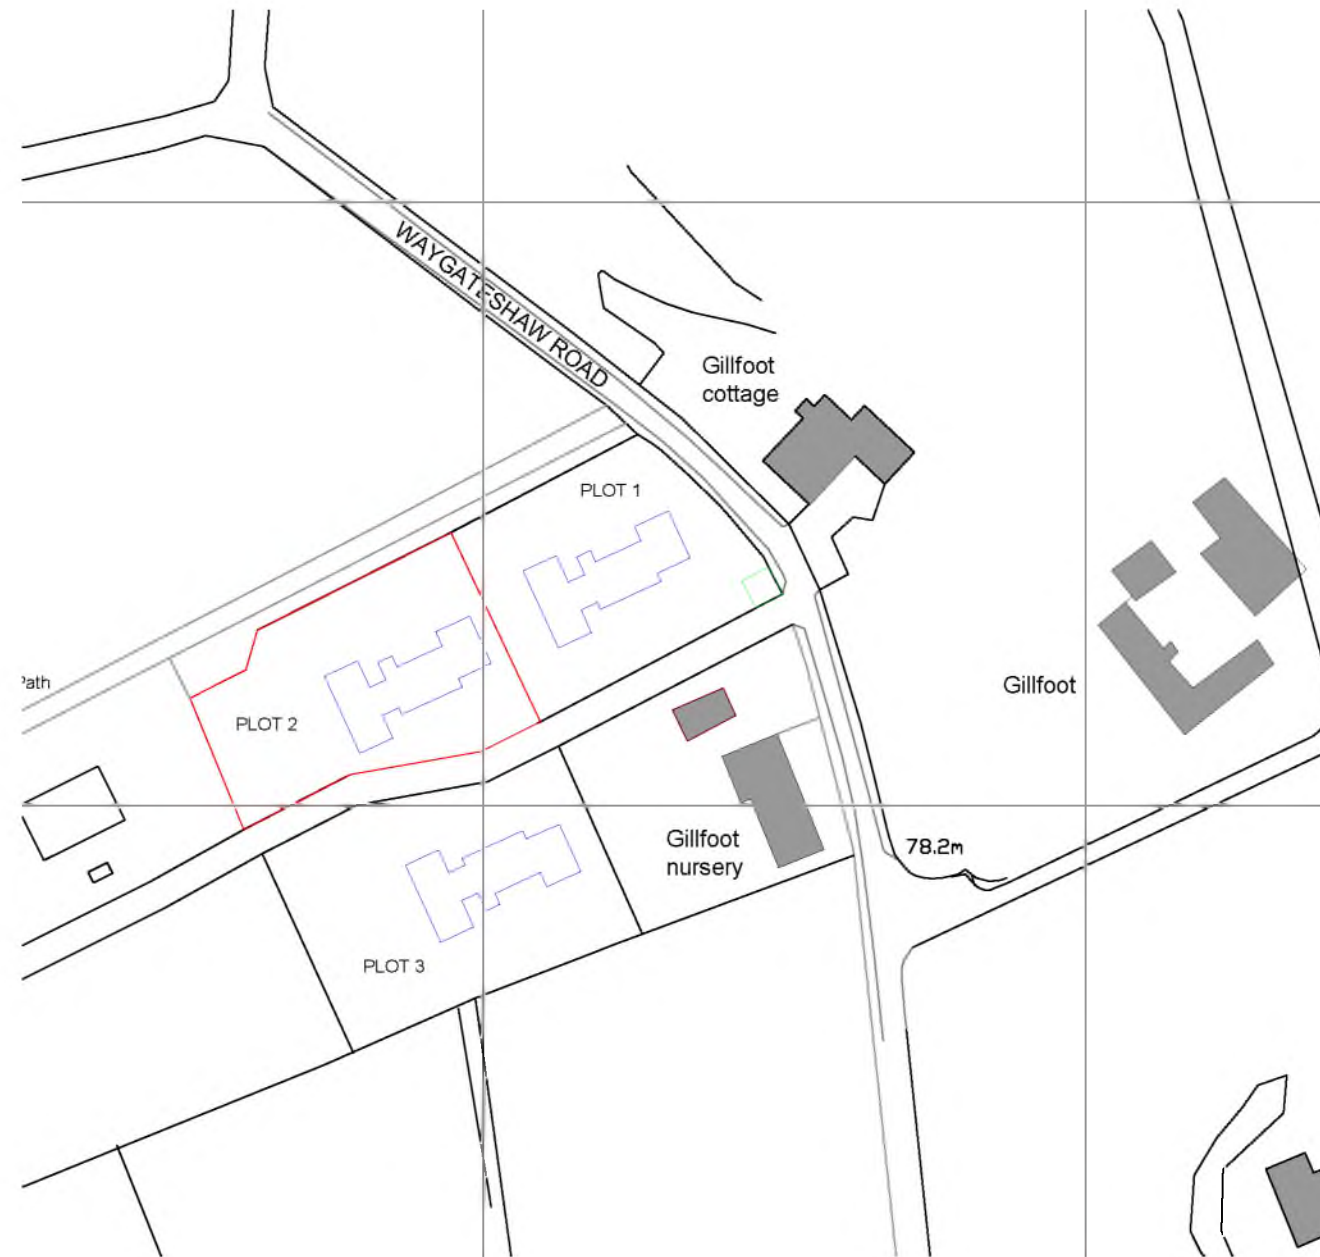


PLOT..2..(1:1250)

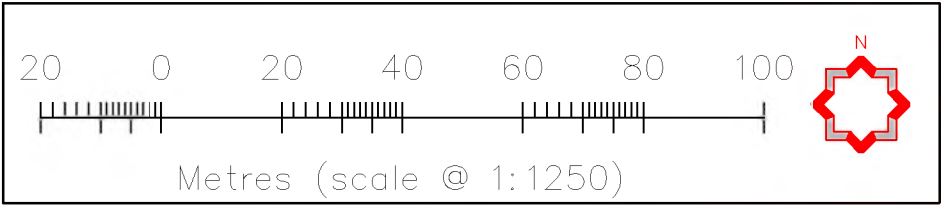

Drawing Title PROPOSED..DWELLING GILLFOOT..NURSERY..CROSSFORD..LANARK DEED..PLANS..PLOT..2		
Scale 1:1250	Date MARCH...21	
Drawn IH	Checked .	
Project Ref: G10	Drawing No: D2	Revision: .



PLOT..3..(1:1250)

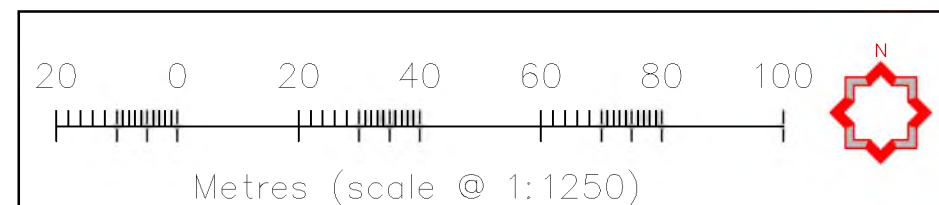

Drawing Title PROPOSED..DWELLING GILLFOOT..NURSERY..CROSSFORD..LANARK DEED..PLANS..PLOT..3		
Scale 1:1250	Date MARCH...21	
Drawn IH	Checked .	
Project Ref: G10	Drawing No: D3	Revision: .