


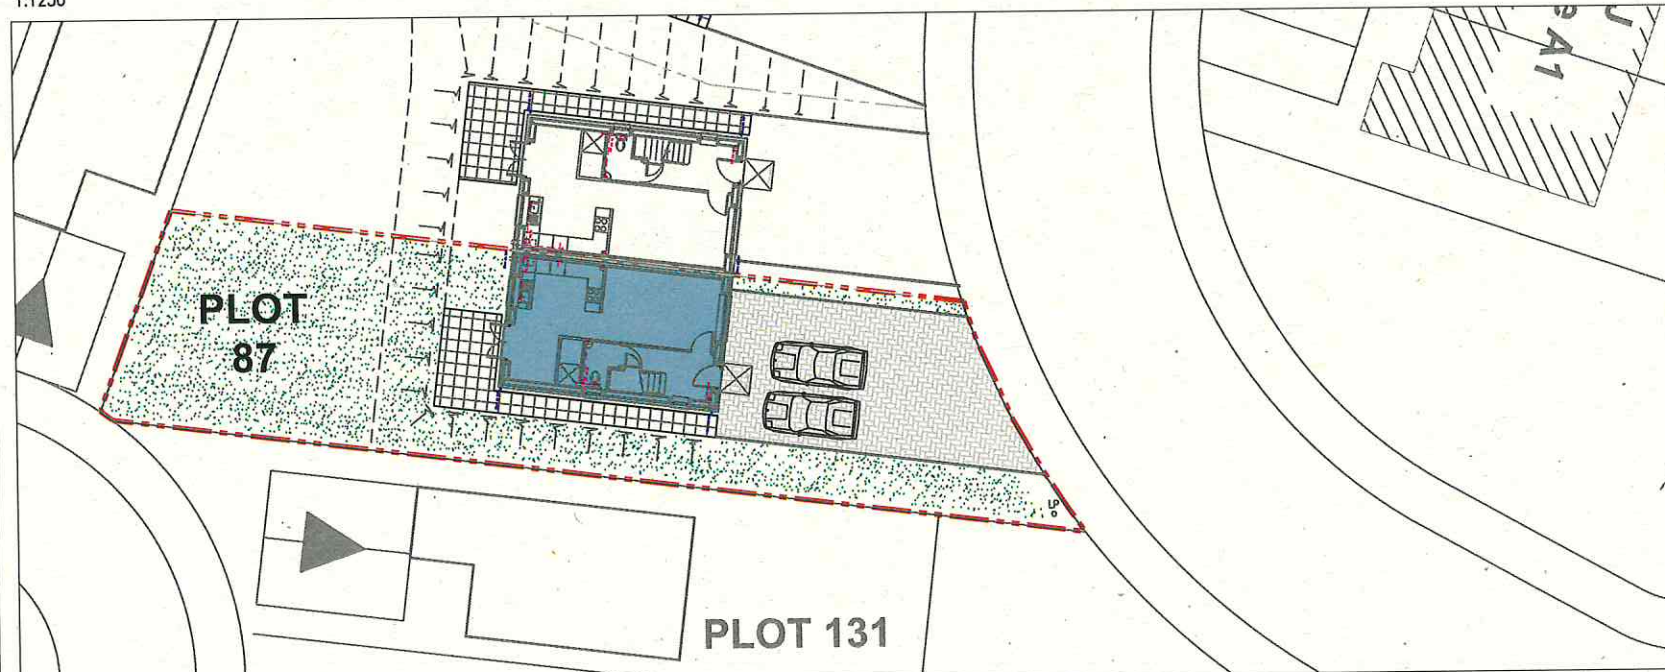

Development Plan
1:1250



Feu Plan
1:200

GENERAL NOTES

1. This drawing is to be read in conjunction with all relevant engineer's drawings and specification.
2. All dimensions are in millimetres unless stated otherwise.
3. The contractor is to verify all dimensions on site and is responsible for the accurate setting-out.
4. do not scale from this drawing, all sizes noted from this drawing will be approximate and should be checked on site by the user, if in doubt ask.

The development registered under title LAN244042 and plots 87 to 92 within have been DPA approved by:

D MacDonald 09/09/2021

David MacDonald
(DPA Officer)

| Rev | Description | By | Date |
|-----|-------------|----|------|
|-----|-------------|----|------|

Project Title
Residential Development at:
Plots 87-92 Ann View
Lesmahagow.

Drawing Title
Plot 87
Title Plan.

| Proj No. | Org No. | Rev | Date |
|----------|---------|-----|------|
|----------|---------|-----|------|


1000 500 - July 21

Westerpark Designs Ltd
International House
Suite 1/J3
Stanley Boulevard
Hamilton Int Tech Park
Hamilton
G72 0BN

tel: 01698 404841
www.westerparkdesign.co.uk



Development Plan
1:1250

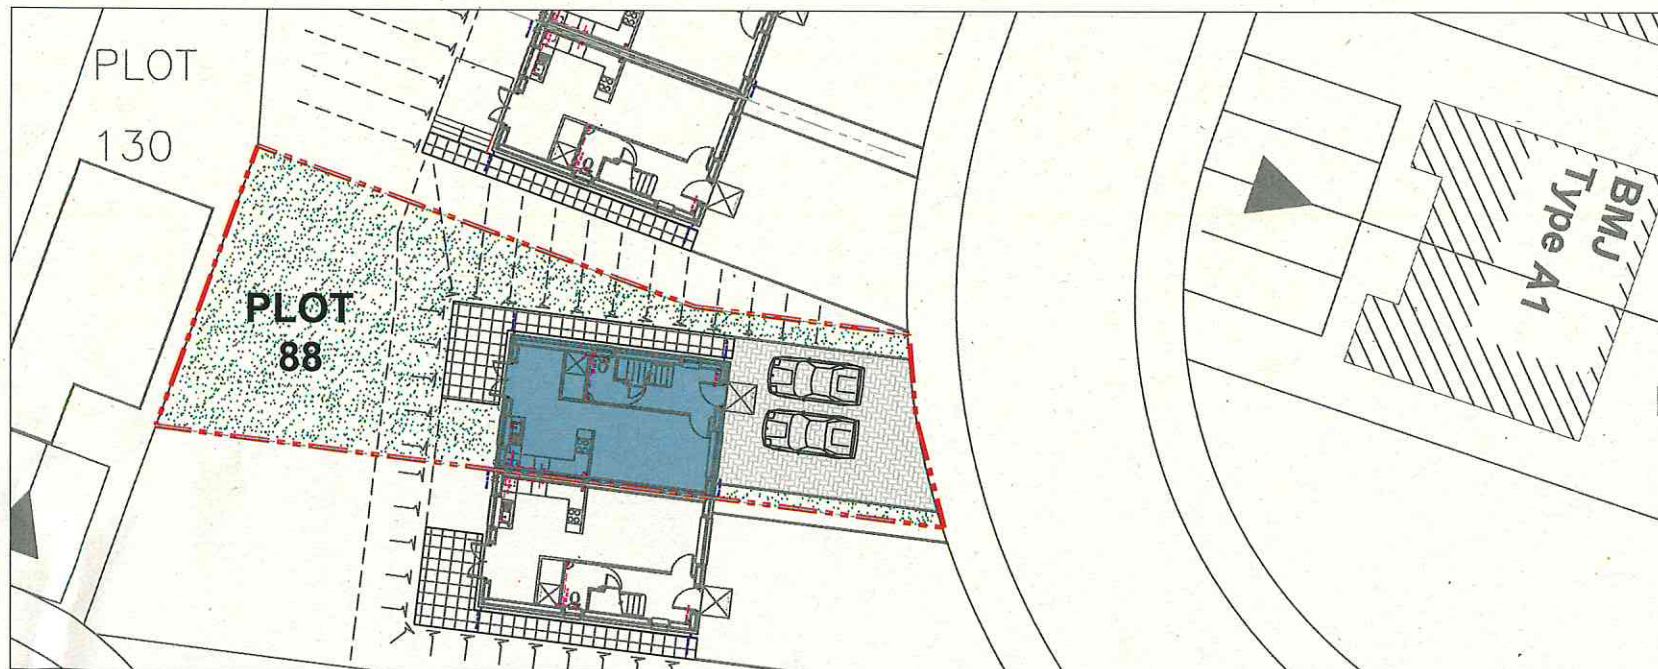

Feu Plan
1:200

GENERAL NOTES:

1. This drawing is to be read in conjunction with all relevant engineer's drawings and specification.
2. All dimensions are in millimetres unless stated otherwise.
3. The contractor is to verify all dimensions on site and is responsible for the accurate setting-out.
4. do not scale from this drawing, all sizes scaled from this drawing will be approximate and should be checked on site by the user, if in doubt ask.

| Rev | Description | By | Date |
|------------------------|--|-----|---------|
| 1 | Residential Development at: Plots 87-92 Ann View Lesmahagow. | | |
| Project Title | | | |
| Plot 88 Title Plan. | | | |
| Drawing Title | | | |
| Plot No. | Orig No. | Rev | Date |
| 1000 | 501 | - | July 21 |




Westerpark Designs Ltd
International House
Suite 1/J3
Stanley Boulevard
Hamilton Int Tech Park
Hamilton
G72 0BN

tel: 01698 404841
www.westerparkdesign.co.uk



Development Plan
1:1250

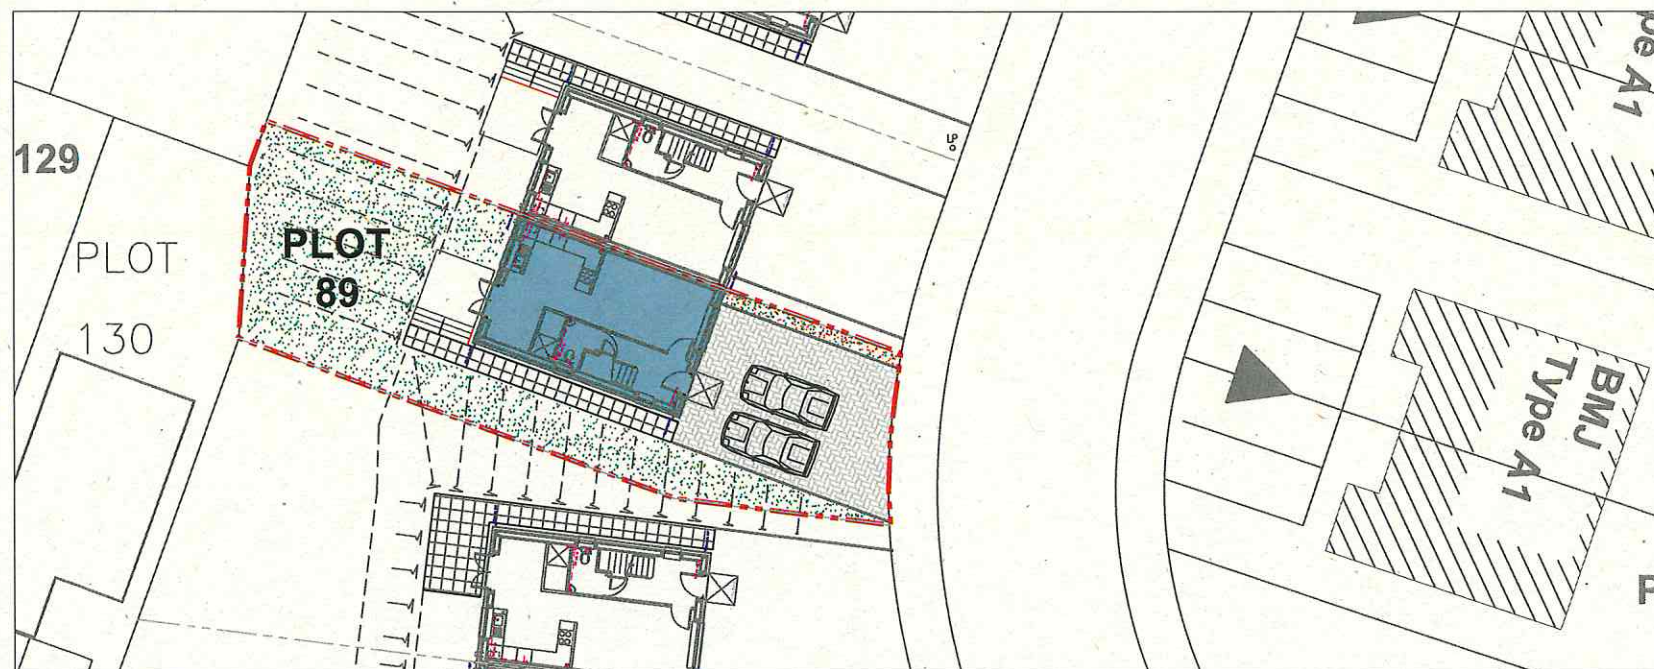

Feu Plan
1:200

GENERAL NOTES:

1. This drawing is to be read in conjunction with all relevant engineer's drawings and specification.
2. All dimensions are in millimetres unless stated otherwise.
3. The contractor is to verify all dimensions on site and is responsible for the accurate setting-out.
4. do not scale from this drawing, all sizes scaled from this drawing will be approximate and should be checked on site by the user. If in doubt ask.

| Rev | Description | By | Date |
|-----|-------------|----|------|
|-----|-------------|----|------|

Project Title
Residential Development at:
Plots 87-92 Ann View
Lesmahagow.

Drawing Title
Plot 89
Title Plan.

| Plot No. | Org. No. | Rev | Date |
|----------|----------|-----|------|
|----------|----------|-----|------|

1000 502 - July 21




Westerpark Designs Ltd
International House
Suite 1/43
Stanley Boulevard
Hamilton Int Tech Park
Hamilton
G72 0BN

tel: 01698 404841
www.westerparkdesign.co.uk



Development Plan
1:1250

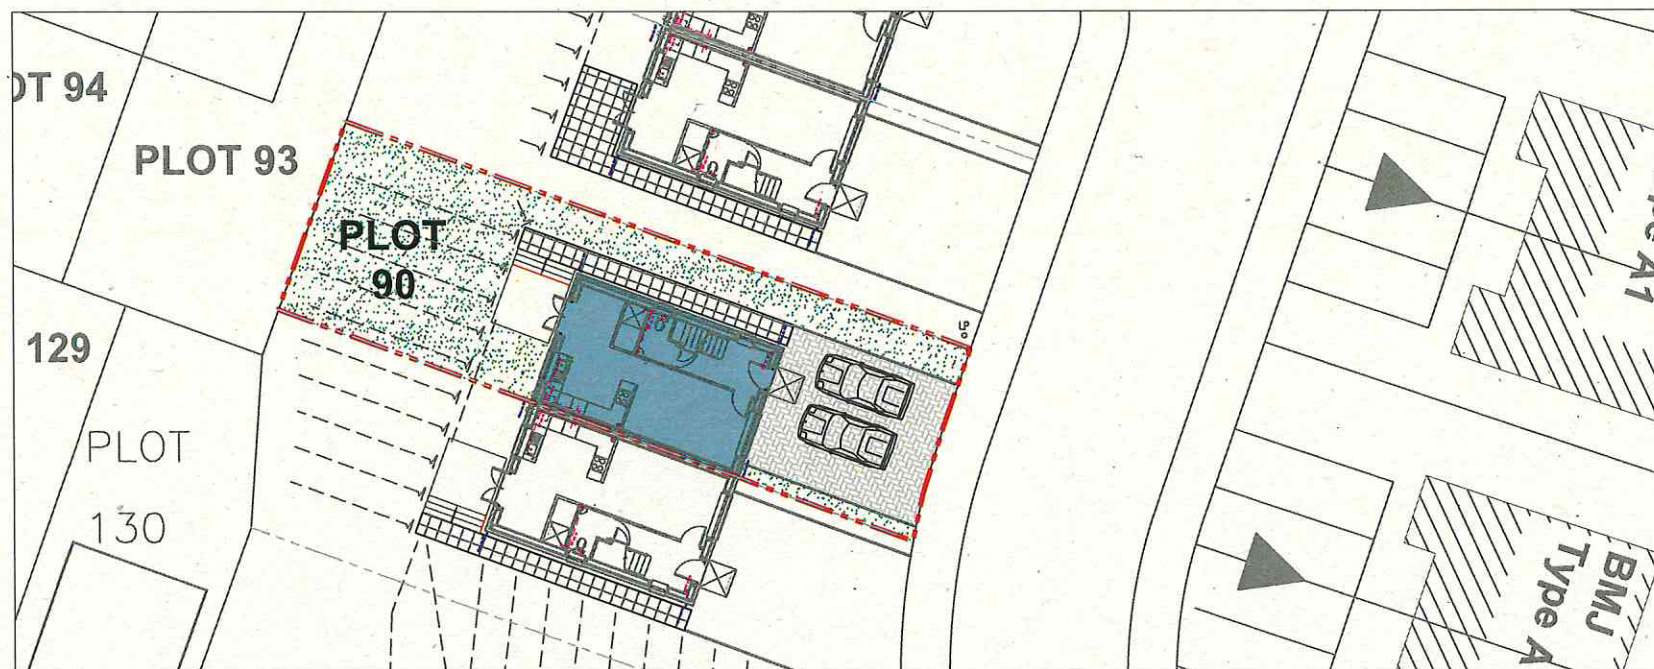

Feu Plan
1:200

GENERAL NOTES:

1. This drawing is to be read in conjunction with all relevant engineer's drawings and specification.
2. All dimensions are in millimetres unless stated otherwise.
3. The contractor is to verify all dimensions on site and is responsible for the accurate setting-out.
4. do not scale from this drawing, all sizes scaled from this drawing will be approximate and should be checked on site by the user, if in doubt call.

| Rev | Description | By | Date |
|-----|-------------|----|------|
|-----|-------------|----|------|

Project Title
Residential Development at:
Plots 87-92 Ann View
Leamnahogow.

Drawing Title
Plot 90
Title Plan.

| Plot No. | Org No. | Rev | Date |
|----------|---------|-----|---------|
| 1000 | 503 | - | July 21 |




Westerpark Designs Ltd
International House
Suite 1/J3
Stanley Boulevard
Hamilton Int Tech Park
Hamilton
G72 0BN

tel: 01698 404841
www.westerparkdesign.co.uk



Development Plan
1:1250

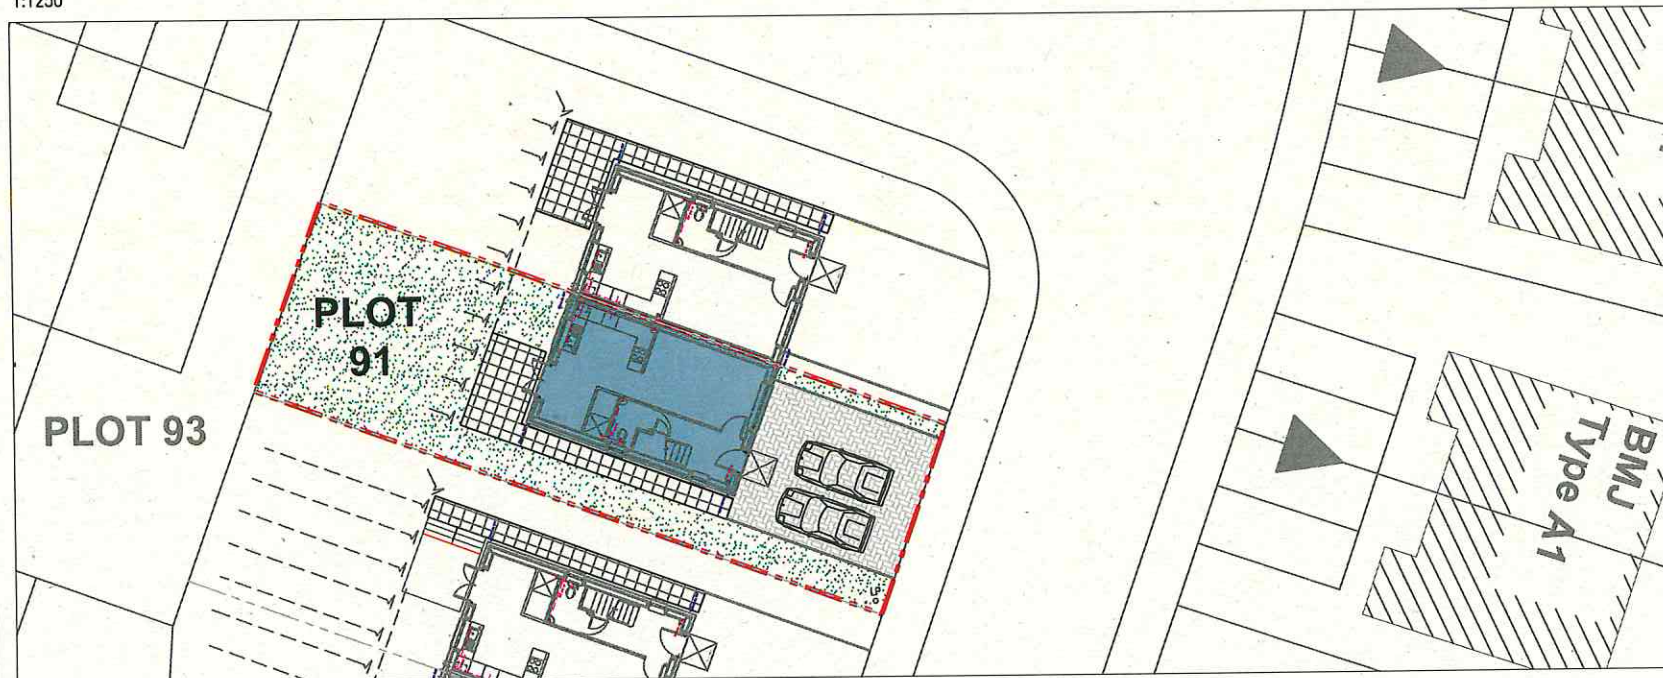

Feu Plan
1:200

GENERAL NOTES:

1. This drawing is to be read in conjunction with all relevant engineer's drawings and specification.
2. All dimensions are in millimetres unless stated otherwise.
3. The contractor is to verify all dimensions on site and is responsible for the accurate setting-out.
4. Do not scale from this drawing. All areas scaled from this drawing will be approximate and should be checked on site by the user. If in doubt ask.

| Rev | Description | By | Date |
|-----|-------------|----|------|
|-----|-------------|----|------|

Project Title
Residential Development at:
Plots 87-92 Ann View
Lesmahagow.

Drawing Title
Plot 91
Title Plan.

| Proj No. | Orig No. | Rev | Date |
|----------|----------|-----|---------|
| 1000 | 504 | - | July 21 |




Westerpark Designs Ltd
International House
Suite 1/13
Stanley Boulevard
Hamilton Int Tech Park
Hamilton
G72 0BN

tel: 01698 404841
www.westerparkdesign.co.uk



Development Plan
1:1250

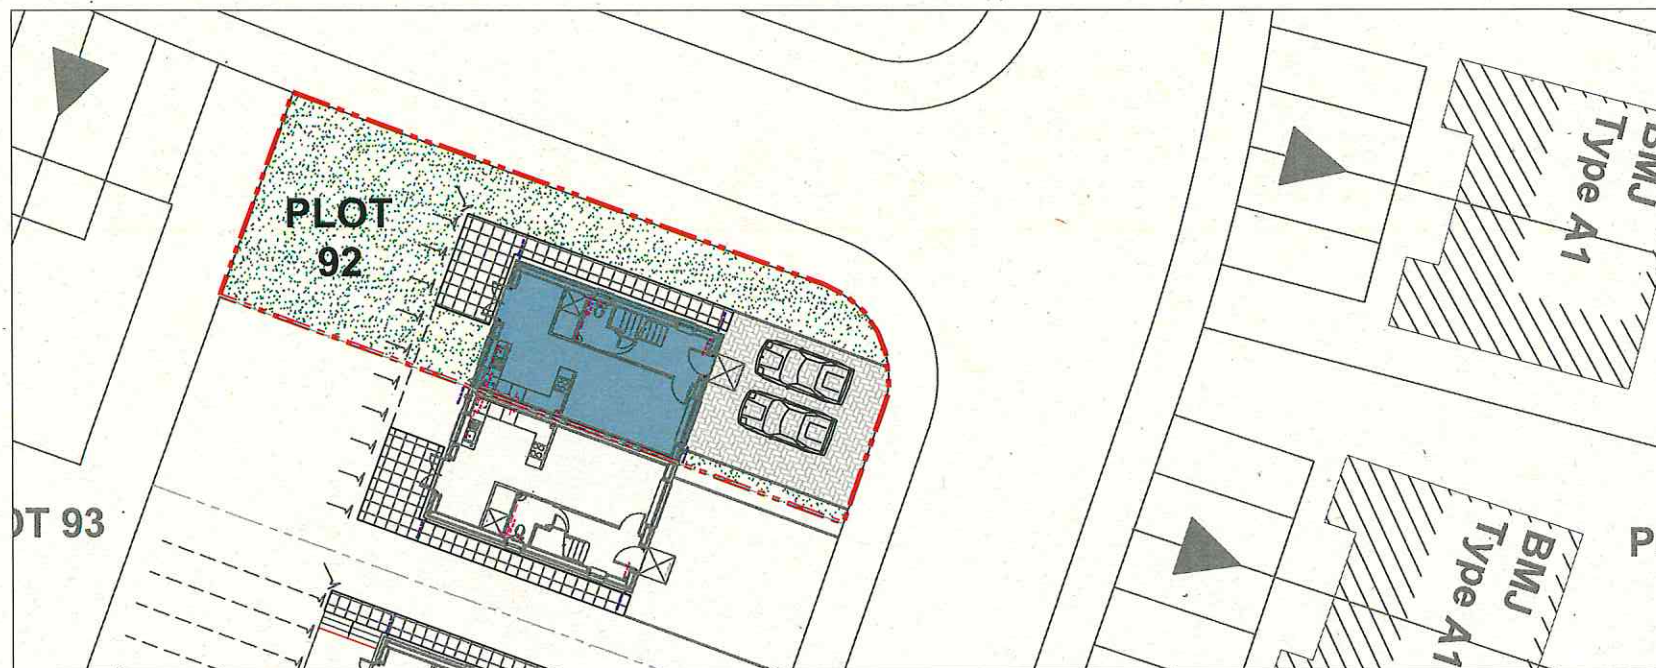

Feu Plan
1:200

GENERAL NOTES:

1. This drawing is to be read in conjunction with all relevant engineer's drawings and specification.
2. All dimensions are in millimetres unless stated otherwise.
3. The contractor is to verify all dimensions on site and is responsible for the accurate setting-out.
4. do not scale from this drawing, all sizes scaled from this drawing will be approximate and should be checked on site by the user, if in doubt ask.

| Rev | Description | By | Date |
|------------------------|--|-----|---------|
| 1 | Residential Development at: Plots 87-92 Ann View Lesmahagow. | | |
| Project Title | | | |
| Drawing Title | | | |
| Plot 92 Title Plan. | | | |
| Proj No. | Org No. | Rev | Date |
| 1000 | 505 | - | July 21 |


Westerpark Designs Ltd
 International House
 Suite 1/J3
 Stanley Boulevard
 Hamilton Int Tech Park
 Hamilton
 G72 0BN
 tel: 01698 404841
 www.westerparkdesign.co.uk