

[illegible]

	DEVELOPMENT BOUNDARY (RED LINE)
	EXTENT OF HOUSE PLOTS (BLUE)
	EXTENT OF FLATTED BLOCK A (DARK BROWN)
	EXTENT OF FLATTED BLOCK B (PALE BROWN)
	EXTENT OF FLATTED BLOCK C (YELLOW)
	EXTENT OF FLATTED BLOCK D (PALE GREEN)
	ROADS AND FOOTPATHS (LIGHT GREY)
	PARKING SPACES ASSOCIATED WITH FLATTED BLOCKS OR HOUSES (JADE GREEN)
	VISITOR PARKING SPACES (DARK GREY)
	LANDSCAPED AREAS (ORANGE)
	BIN AND BIKE STORES (MAGENTA)
	EXTENT OF SUB-STATION (PURPLE FILL / RED LINE)
	EXTENT OF UNDERGROUND ATTENUATION TANKS (CYAN DASH-DOT LINE AND CROSS-HATCH)

D MacDonald 14/02/2022

David MacDonald (DPA Officer)

Reproduced from the Ordnance Survey Map with the permission of the Controller of HMSO. Crown Copyright Reserved. Licence No 100019279

Project
URBAN UNION
SHAWBRIDGE, POLLOKSHAW

Drawing Title
MASTER DEED OF CONDITIONS
PLAN 1

Date
22.02.19

Scale
1:500 @ A0

Drawn by
JP

Check by
KM

Project No
27950

Drawing No
(00) 350


Revision
H

DRAFT **BARTON WILLMORE**


Town Planning • Master Planning & Urban Design • Architecture
Landscape Planning & Design • Infrastructure & Environmental Planning
Heritage • Graphic Communication
Communications & Engagement • Development Economics

bartonwillmore.co.uk

 **BARTON WILLMORE**
Quality
Sustainable
Design

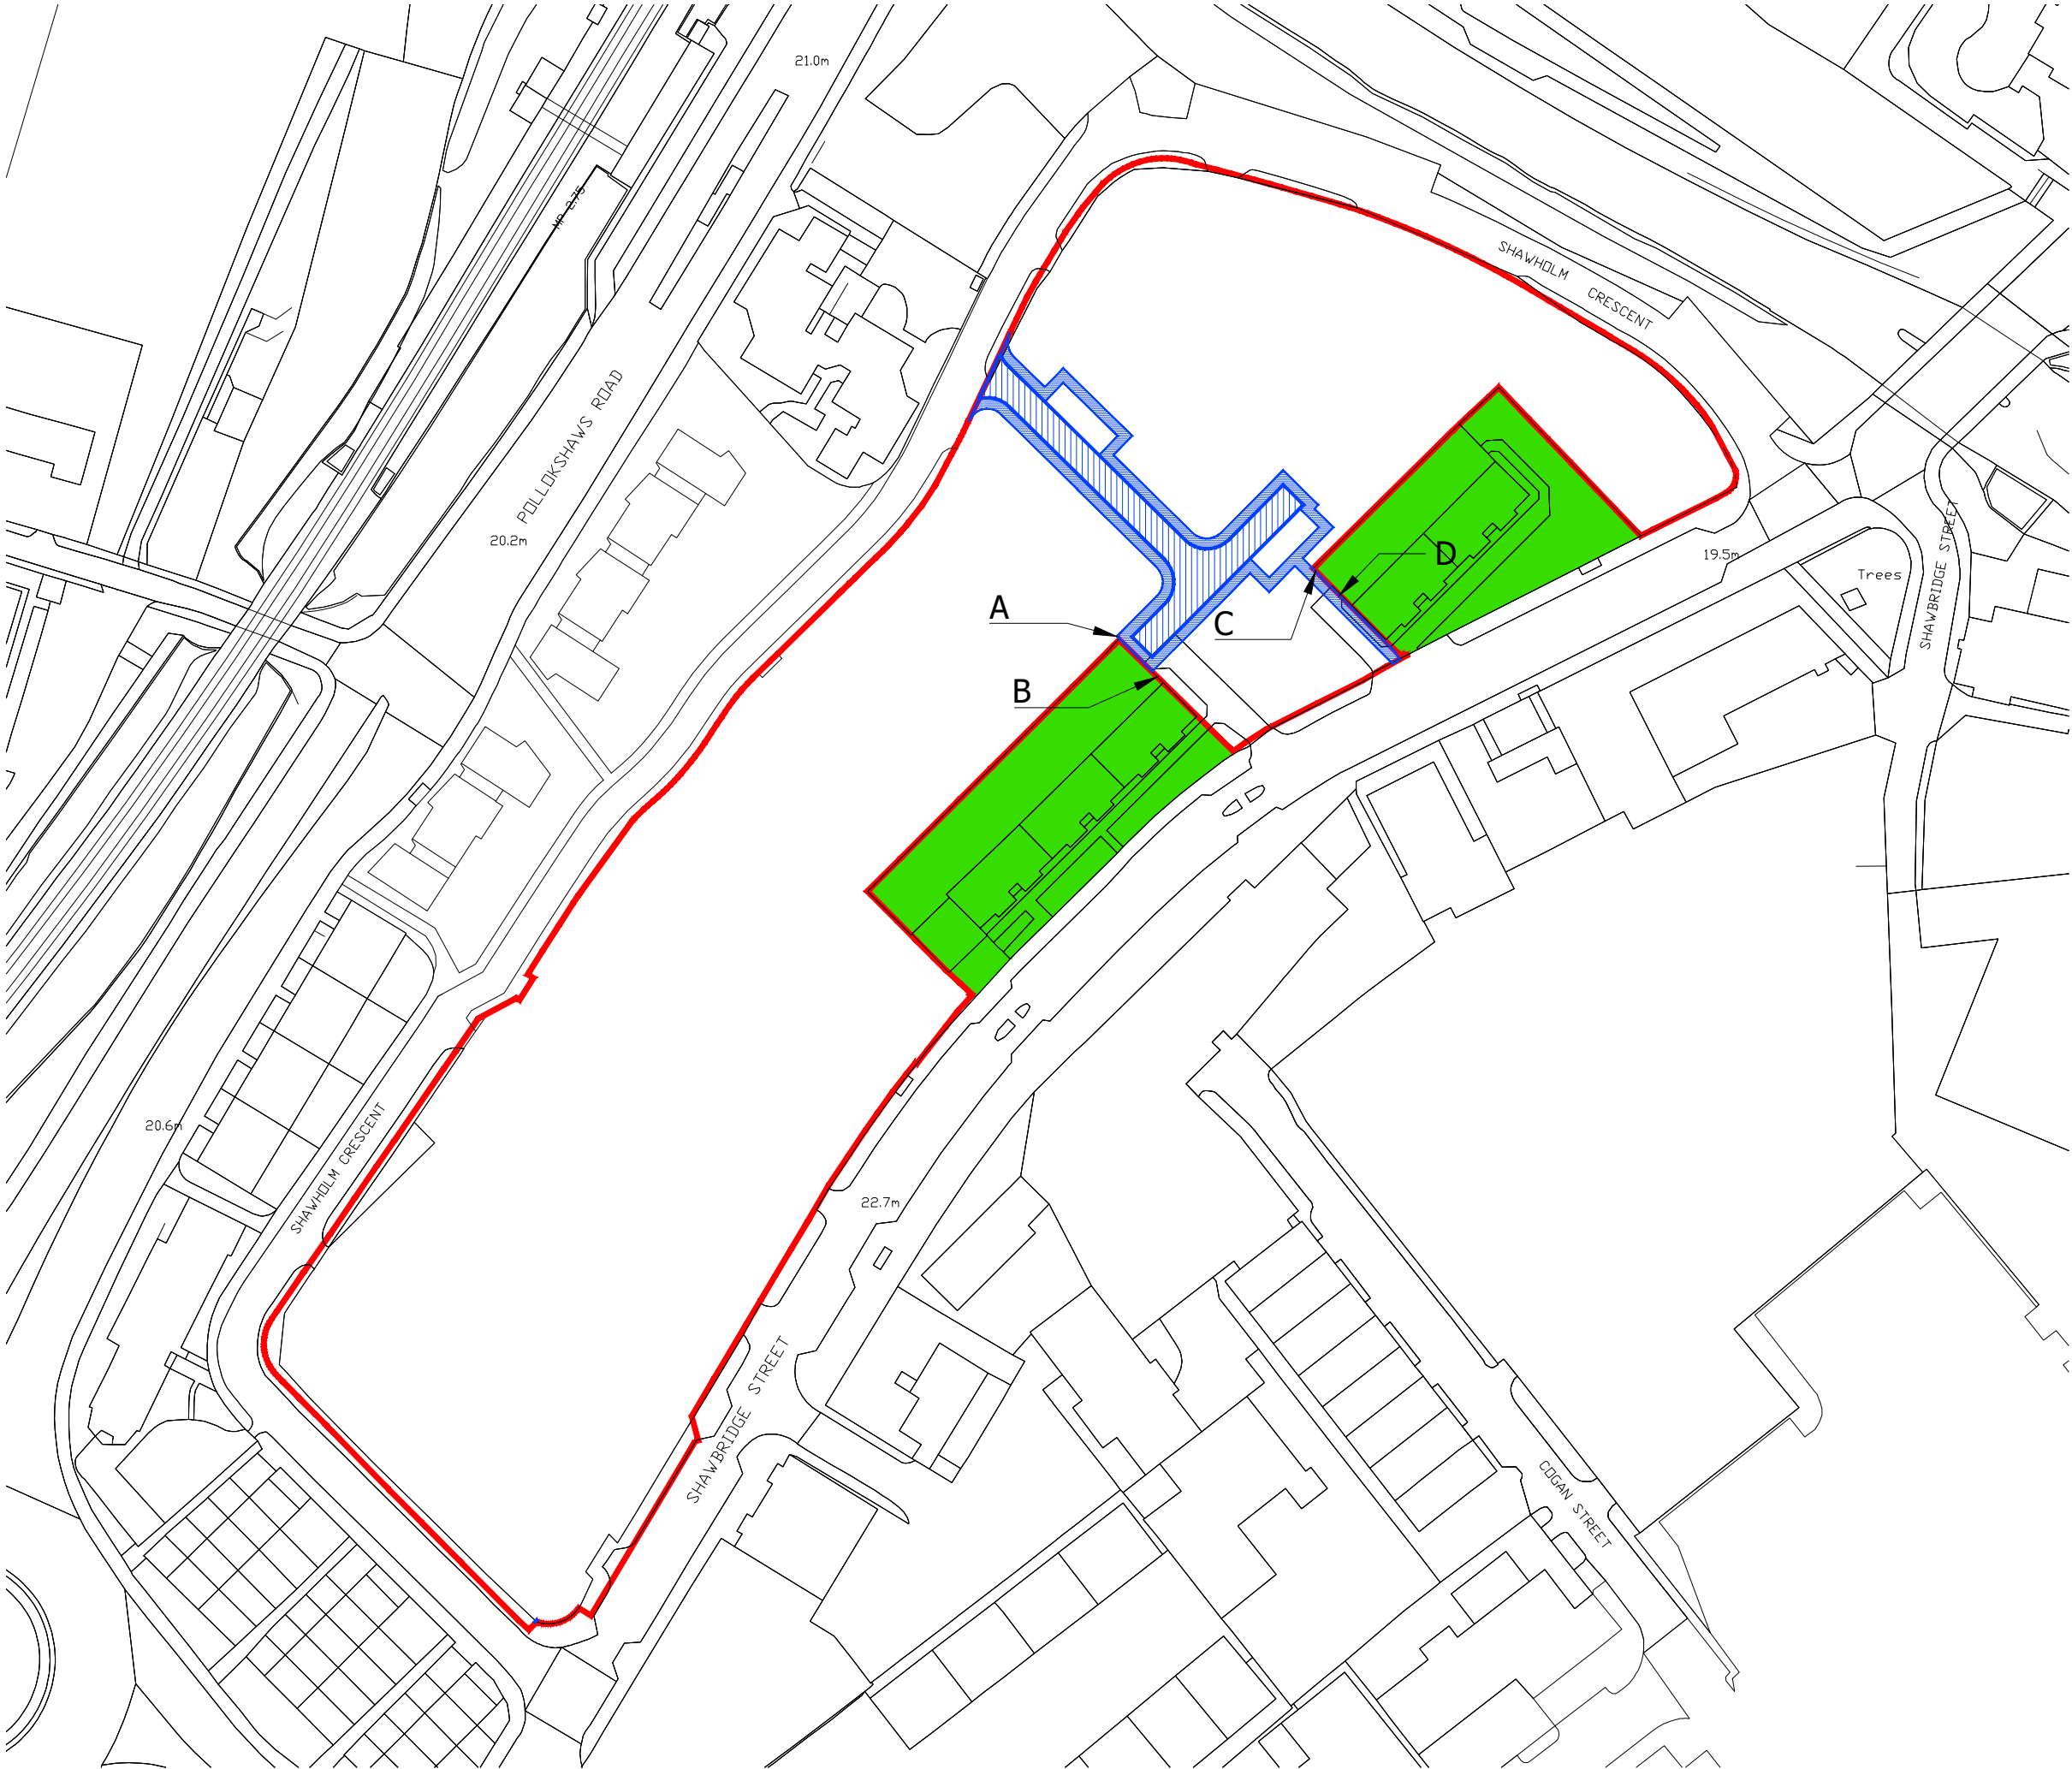

The scaling of this drawing cannot be assured			
Revision		Date	Drn Ckd
-		-	-

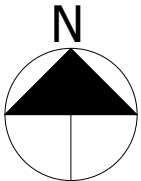

KEY:

- Site Boundary
- Service Access

SCALE - 1:1250 at A3

0m 10m 20m 30m 40m 50m

Project
**URBAN UNION
SHAWBRIDGE, POLLOKSHAWS**

Drawing Title
**MASTER DEED OF CONDITIONS
PLAN 2**

Date	Scale	Drawn by	Check by
29.03.21	1:1,250 at A3	JP	-
Project No	Drawing No	Revision	
27950	(00) 351	-	

**BARTON
WILLMORE**

Planning • Master Planning & Urban Design
Architecture • Landscape Planning & Design • Project Services
Environmental & Sustainability Assessment • Graphic Design


bartonwillmore.co.uk

Offices at Reading London Bristol Cambridge Cardiff Ebbsfleet Edinburgh Leeds Manchester Solihull



Development Plan
1:1250@A3


Block B 3F Plan
1:500@A3

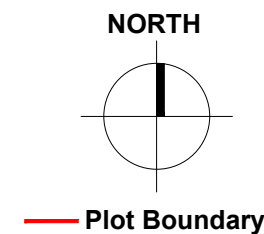



SHAWBRIDGE, POLLOKSHAWS - BLOCK B - PLOT 24 TITLE PLAN



Development Plan
1:1250@A3

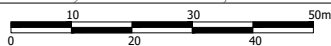

Block 2 OF Plan
1:500@A3

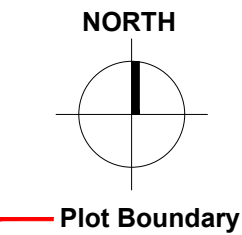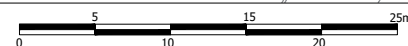


SHAWBRIDGE, POLLOKSHAWS - BLOCK B - PLOT 25 TITLE PLAN




Development Plan
1:1250@A3

Block 2 OF Plan
1:500@A3

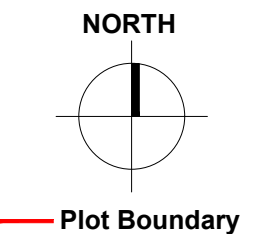



SHAWBRIDGE, POLLOKSHAWS - BLOCK B - PLOT 26 TITLE PLAN

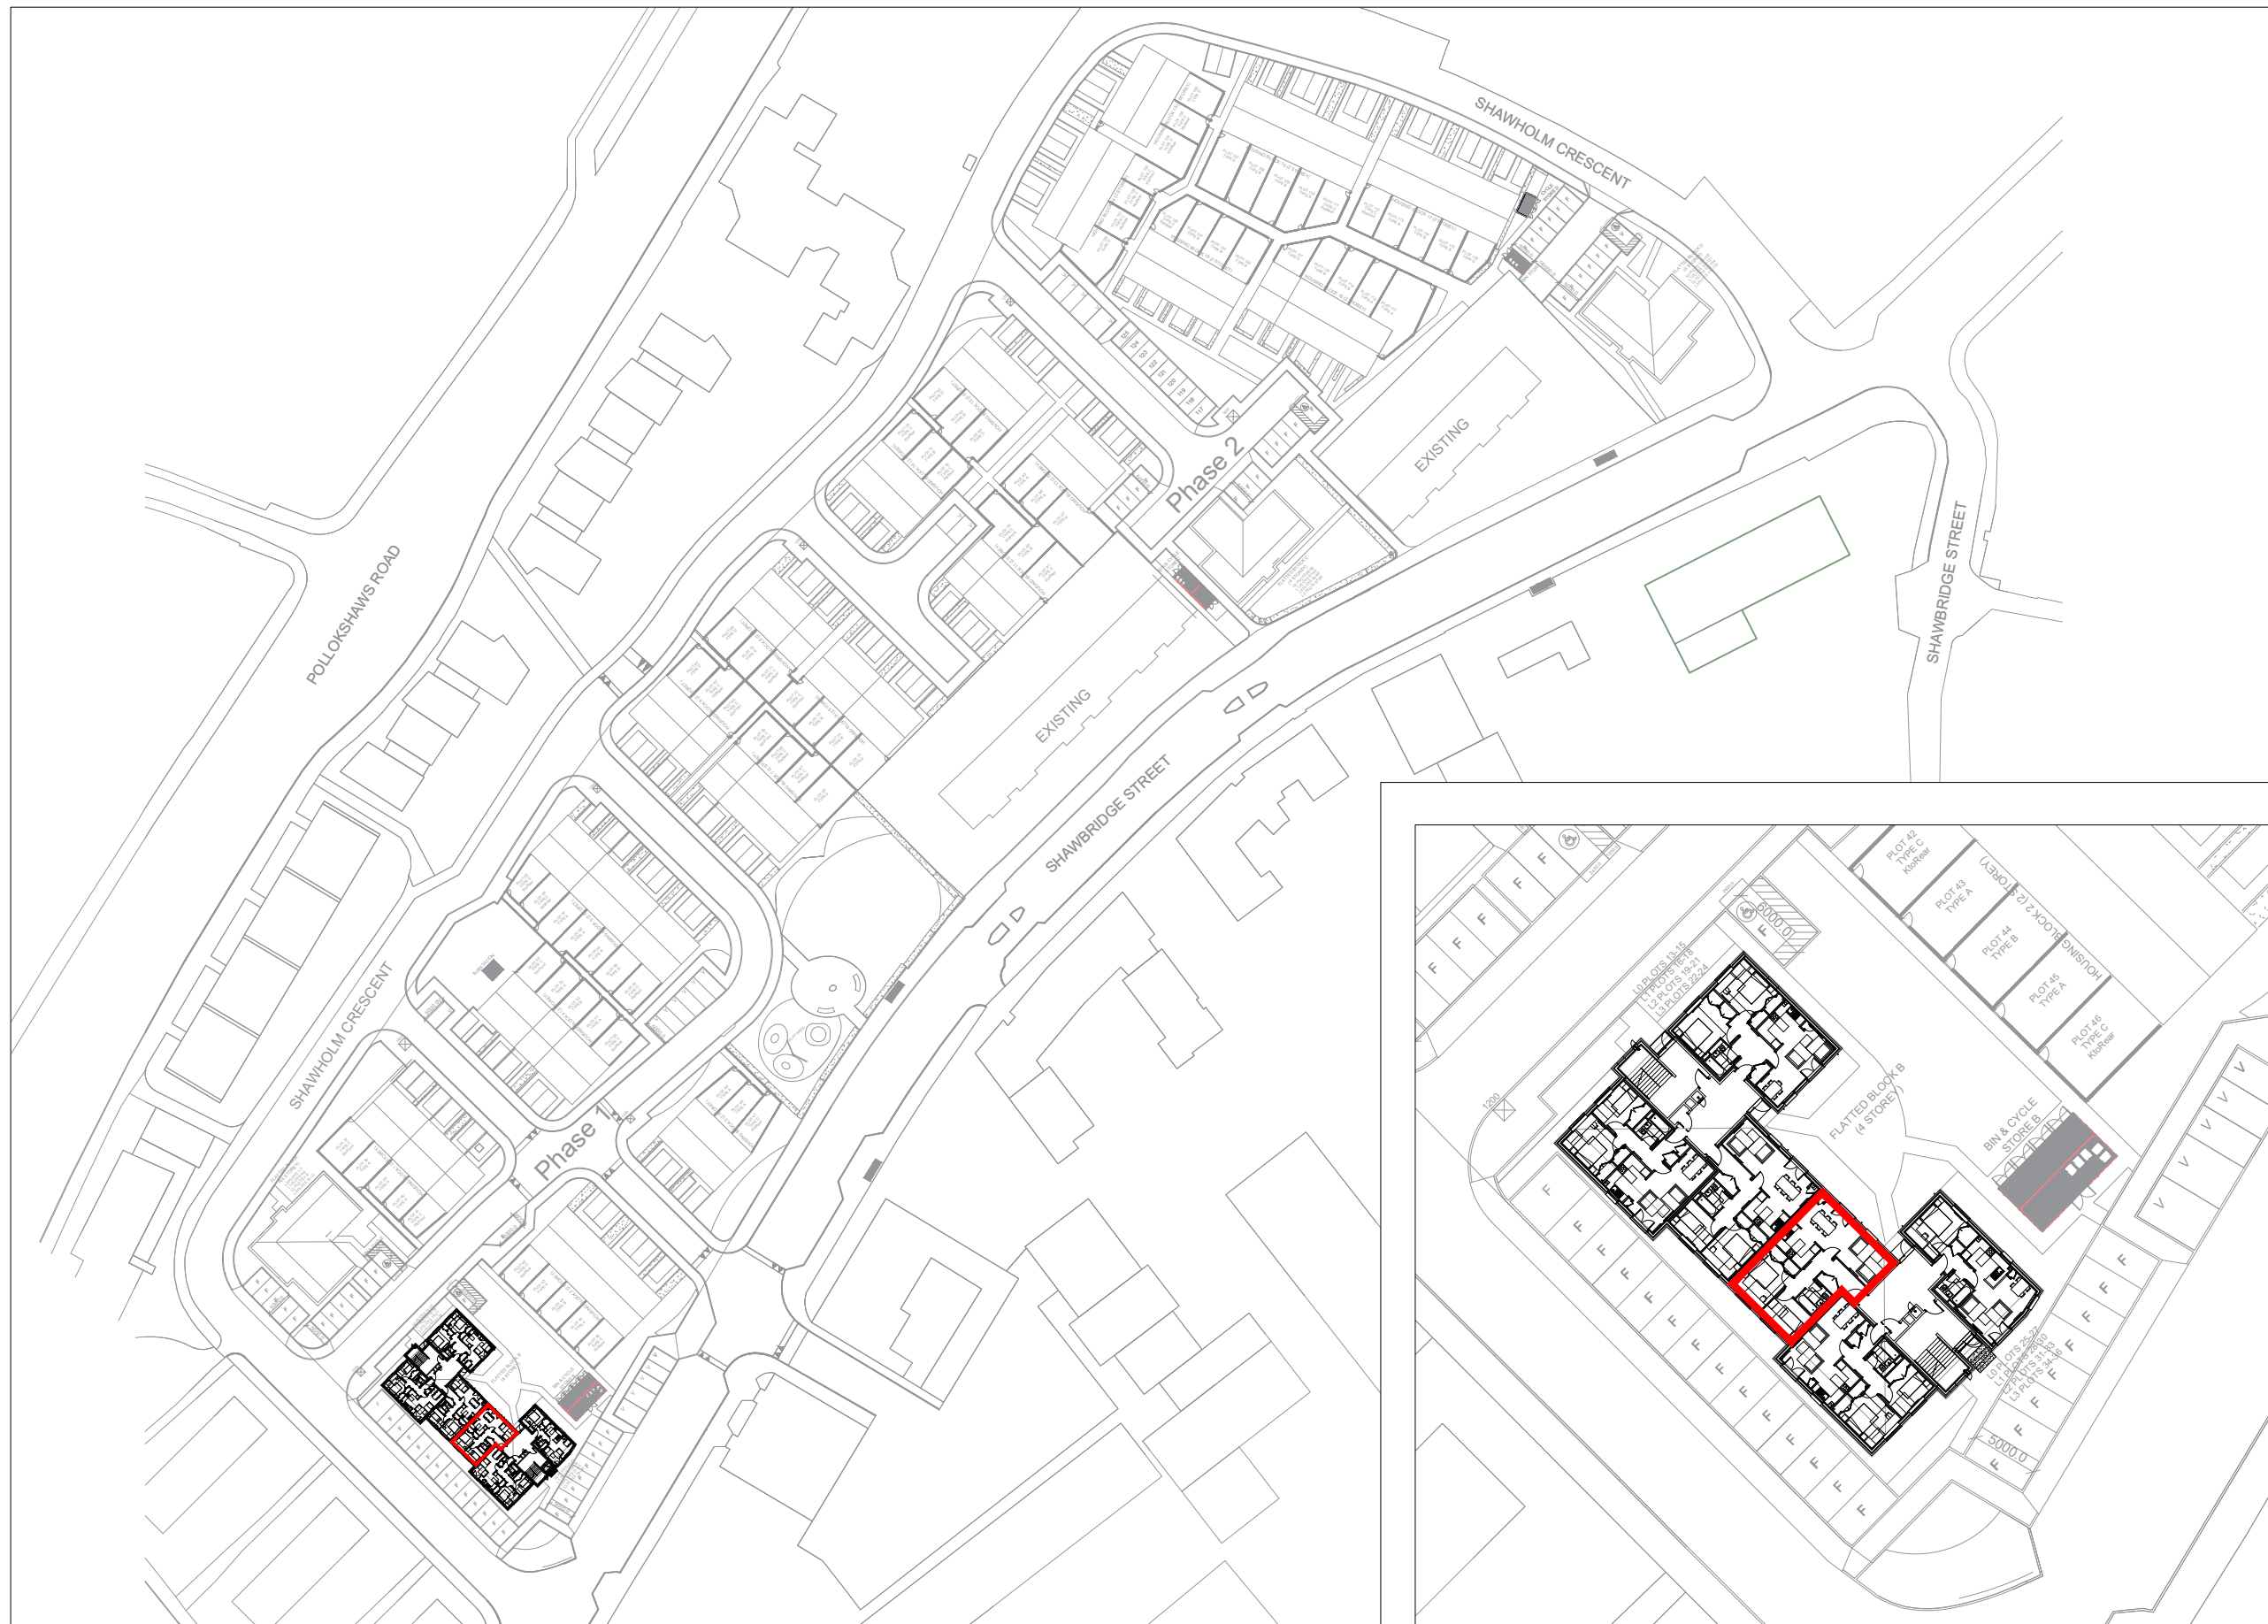

Development Plan
1:1250@A3



Block 2 OF Plan
1:500@A3

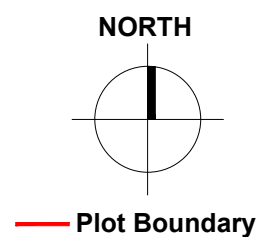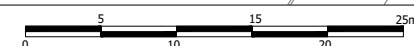


SHAWBRIDGE, POLLOKSHAWS - BLOCK B - PLOT 27 TITLE PLAN



Development Plan
1:1250@A3

Block 2 1F Plan
1:500@A3

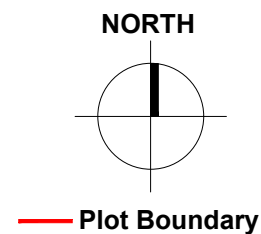


SHAWBRIDGE, POLLOKSHAWS - BLOCK B - PLOT 28 TITLE PLAN



Development Plan
1:1250@A3


Block 2 1F Plan
1:500@A3

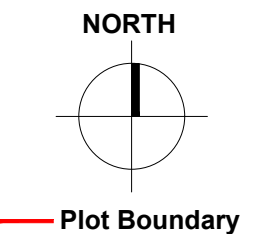



SHAWBRIDGE, POLLOKSHAWS - BLOCK B - PLOT 29 TITLE PLAN



Development Plan
1:1250@A3

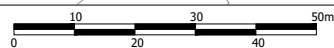

Block 2 1F Plan
1:500@A3

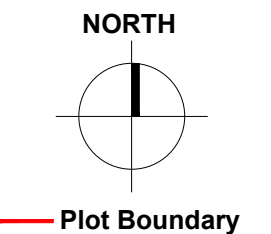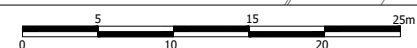


SHAWBRIDGE, POLLOKSHAWS - BLOCK B - PLOT 30 TITLE PLAN



Development Plan
1:1250@A3

Block 2 2F Plan
1:500@A3

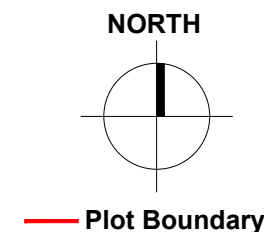


SHAWBRIDGE, POLLOKSHAWS - BLOCK B - PLOT 31 TITLE PLAN



Development Plan
1:1250@A3



Block 2 2F Plan
1:500@A3

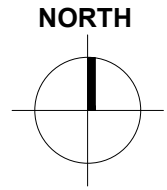

Plot Boundary


SHAWBRIDGE, POLLOKSHAWS - BLOCK B - PLOT 32 TITLE PLAN



Development Plan
1:1250@A3



Block 2 2F Plan
1:500@A3

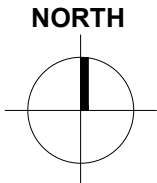

Plot Boundary


Reproduced from the Ordnance Survey Map with the permission of the Controller of the HMSO. Crown Copyright Reserved. License No. 100019279.

SHAWBRIDGE, POLLOKSHAWS - BLOCK B - PLOT 33 TITLE PLAN



Development Plan
1:1250@A3

Block 2 3F Plan
1:500@A3

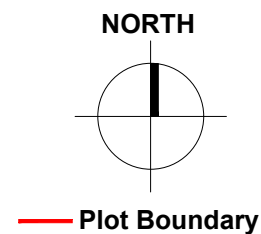


SHAWBRIDGE, POLLOKSHAWS - BLOCK B - PLOT 34 TITLE PLAN



Development Plan
1:1250@A3


Block 2 3F Plan
1:500@A3

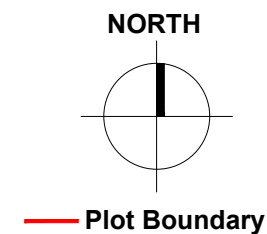


SHAWBRIDGE, POLLOKSHAWS - BLOCK B - PLOT 35 TITLE PLAN



Development Plan
1:1250@A3

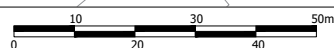

Block 2 3F Plan
1:500@A3

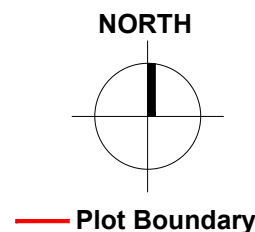

SHAWBRIDGE, POLLOKSHAWS - BLOCK B - PLOT 36 TITLE PLAN