


LEGEND

- LEGAL EXTENT OF PLOT BOUNDARIES
- EXTENT OF ADOPTABLE AREA
- AREAS OF PUBLIC OPEN SPACE
- SHARED ROADS, PATHS & PARKING
- PRIVATE AREAS
- PRIVATE DRIVE 1 - PERTAINING TO PLOTS 1 & 2
- PRIVATE DRIVE 2 - PERTAINING TO PLOTS 17 & 18
- PRIVATE DRIVE 3 - PERTAINING TO PLOTS 31, 32 & 82
- PRIVATE DRIVE 4 - PERTAINING TO PLOTS 33 & 34
- PRIVATE DRIVE 5 - PERTAINING TO PLOTS 36 & 37
- PRIVATE DRIVE 6 - PERTAINING TO PLOTS 64 & 65
- PRIVATE DRIVE 7 - PERTAINING TO PLOTS 66-69
- PRIVATE DRIVE 8 - PERTAINING TO PLOTS 89-92
- BIN STANCE 1 - PERTAINING TO PLOTS 89-92
- SERVICE STRIP
- EXTENT OF SITE
- ORDNANCE SURVEY GRID REF NJ 86990 04635

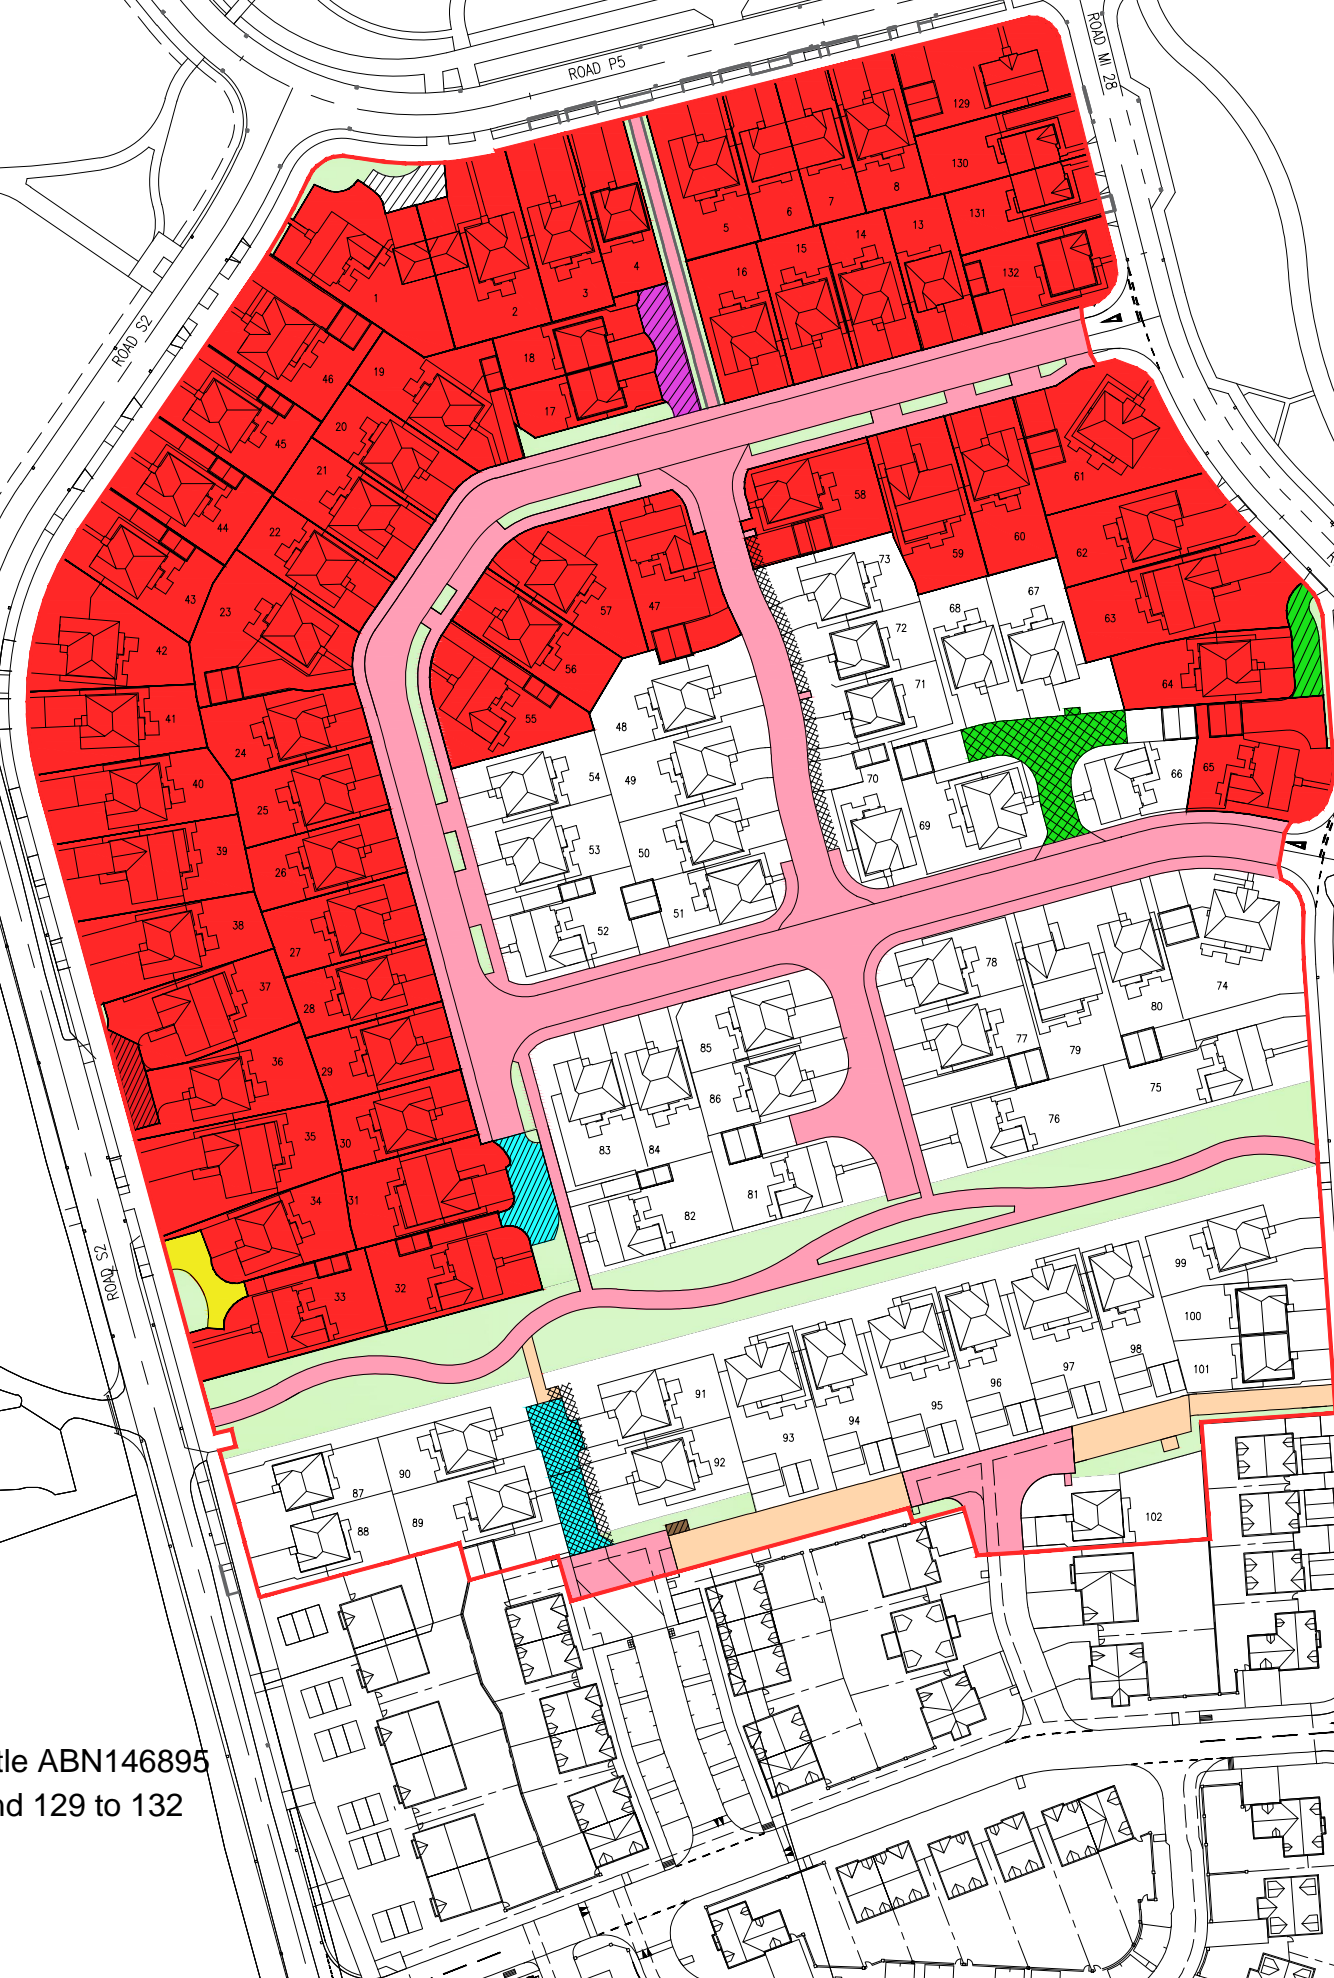

Rev.	Date	Details	Drawn
Issued for:			
LEGAL			
Project:	Project No: H8203		
Countesswells C1 Aberdeen	Dwg No: LE -- 02		
	Rev: B		
Drawing:	Drawn By: GB	Date: 06/04/22	
Deed of Conditions	Scale: 1:1250 @A3		
DPA			

The Development registered under title ABN146895 and plots 1 to 8, 13 to 47, 55 to 65 and 129 to 132 within have been DPA approved by:
Craig McFadden - 25 April 2022
 Craig McFadden (DPA Officer)

