
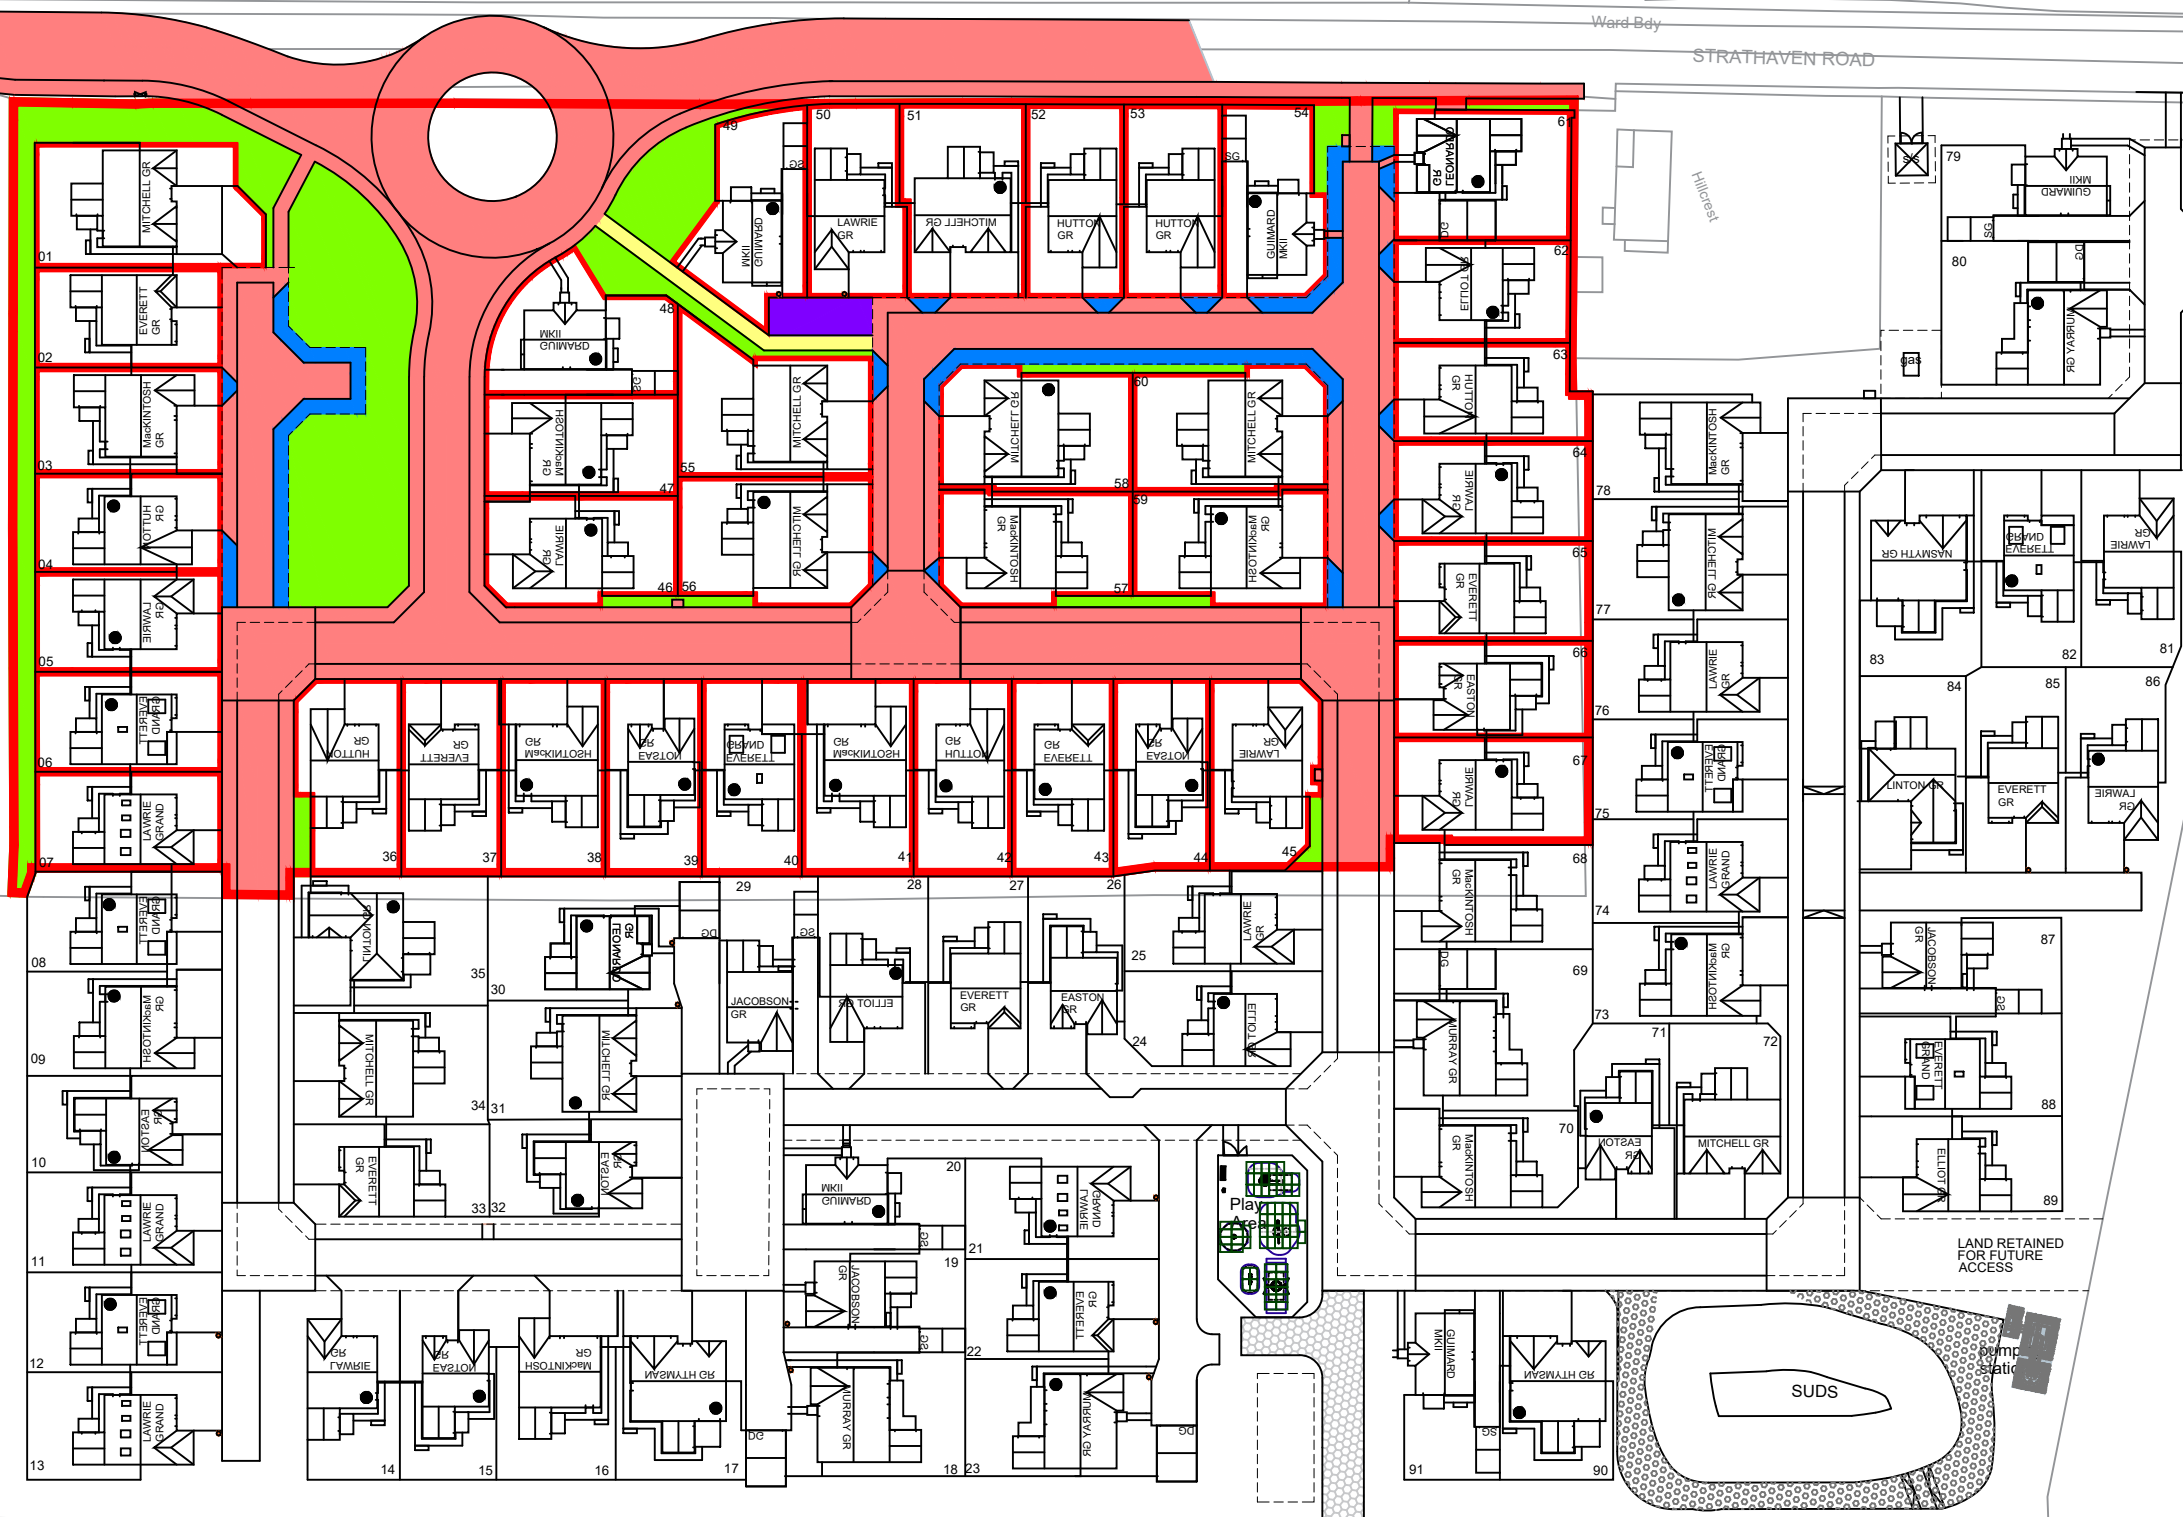


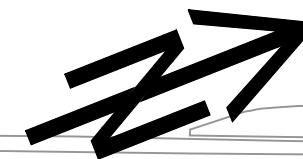

The Development registered under Titles LAN144442 & LAN248294 and plots 1 to 7 & 36 to 67 within have been DPA approved by:

D.McIntyre - 31st August 2022

Danielle McIntyre
(DPA Officer)

- KEY:
- Phase 1 Boundary
 - Feu
 - Open Space
 - Adopted Road
 - Adopted Service Strip
 - Shared Drive (Plots 49 & 50)
 - Shared Path



Project Title:
**STRATHAVEN ROAD
HAMILTON**

Drawing Title:
**DEED OF CONDITION PLAN
PHASE 1 (WITH PLOTS)**

Scale: 1:1000@A3	Date: OCT 21
Drawn: ME	Checked: AS
Drawing No. SRH/DOC/002	Rev: A