


Plot Boundary Plan Scale 1:750 @ A0

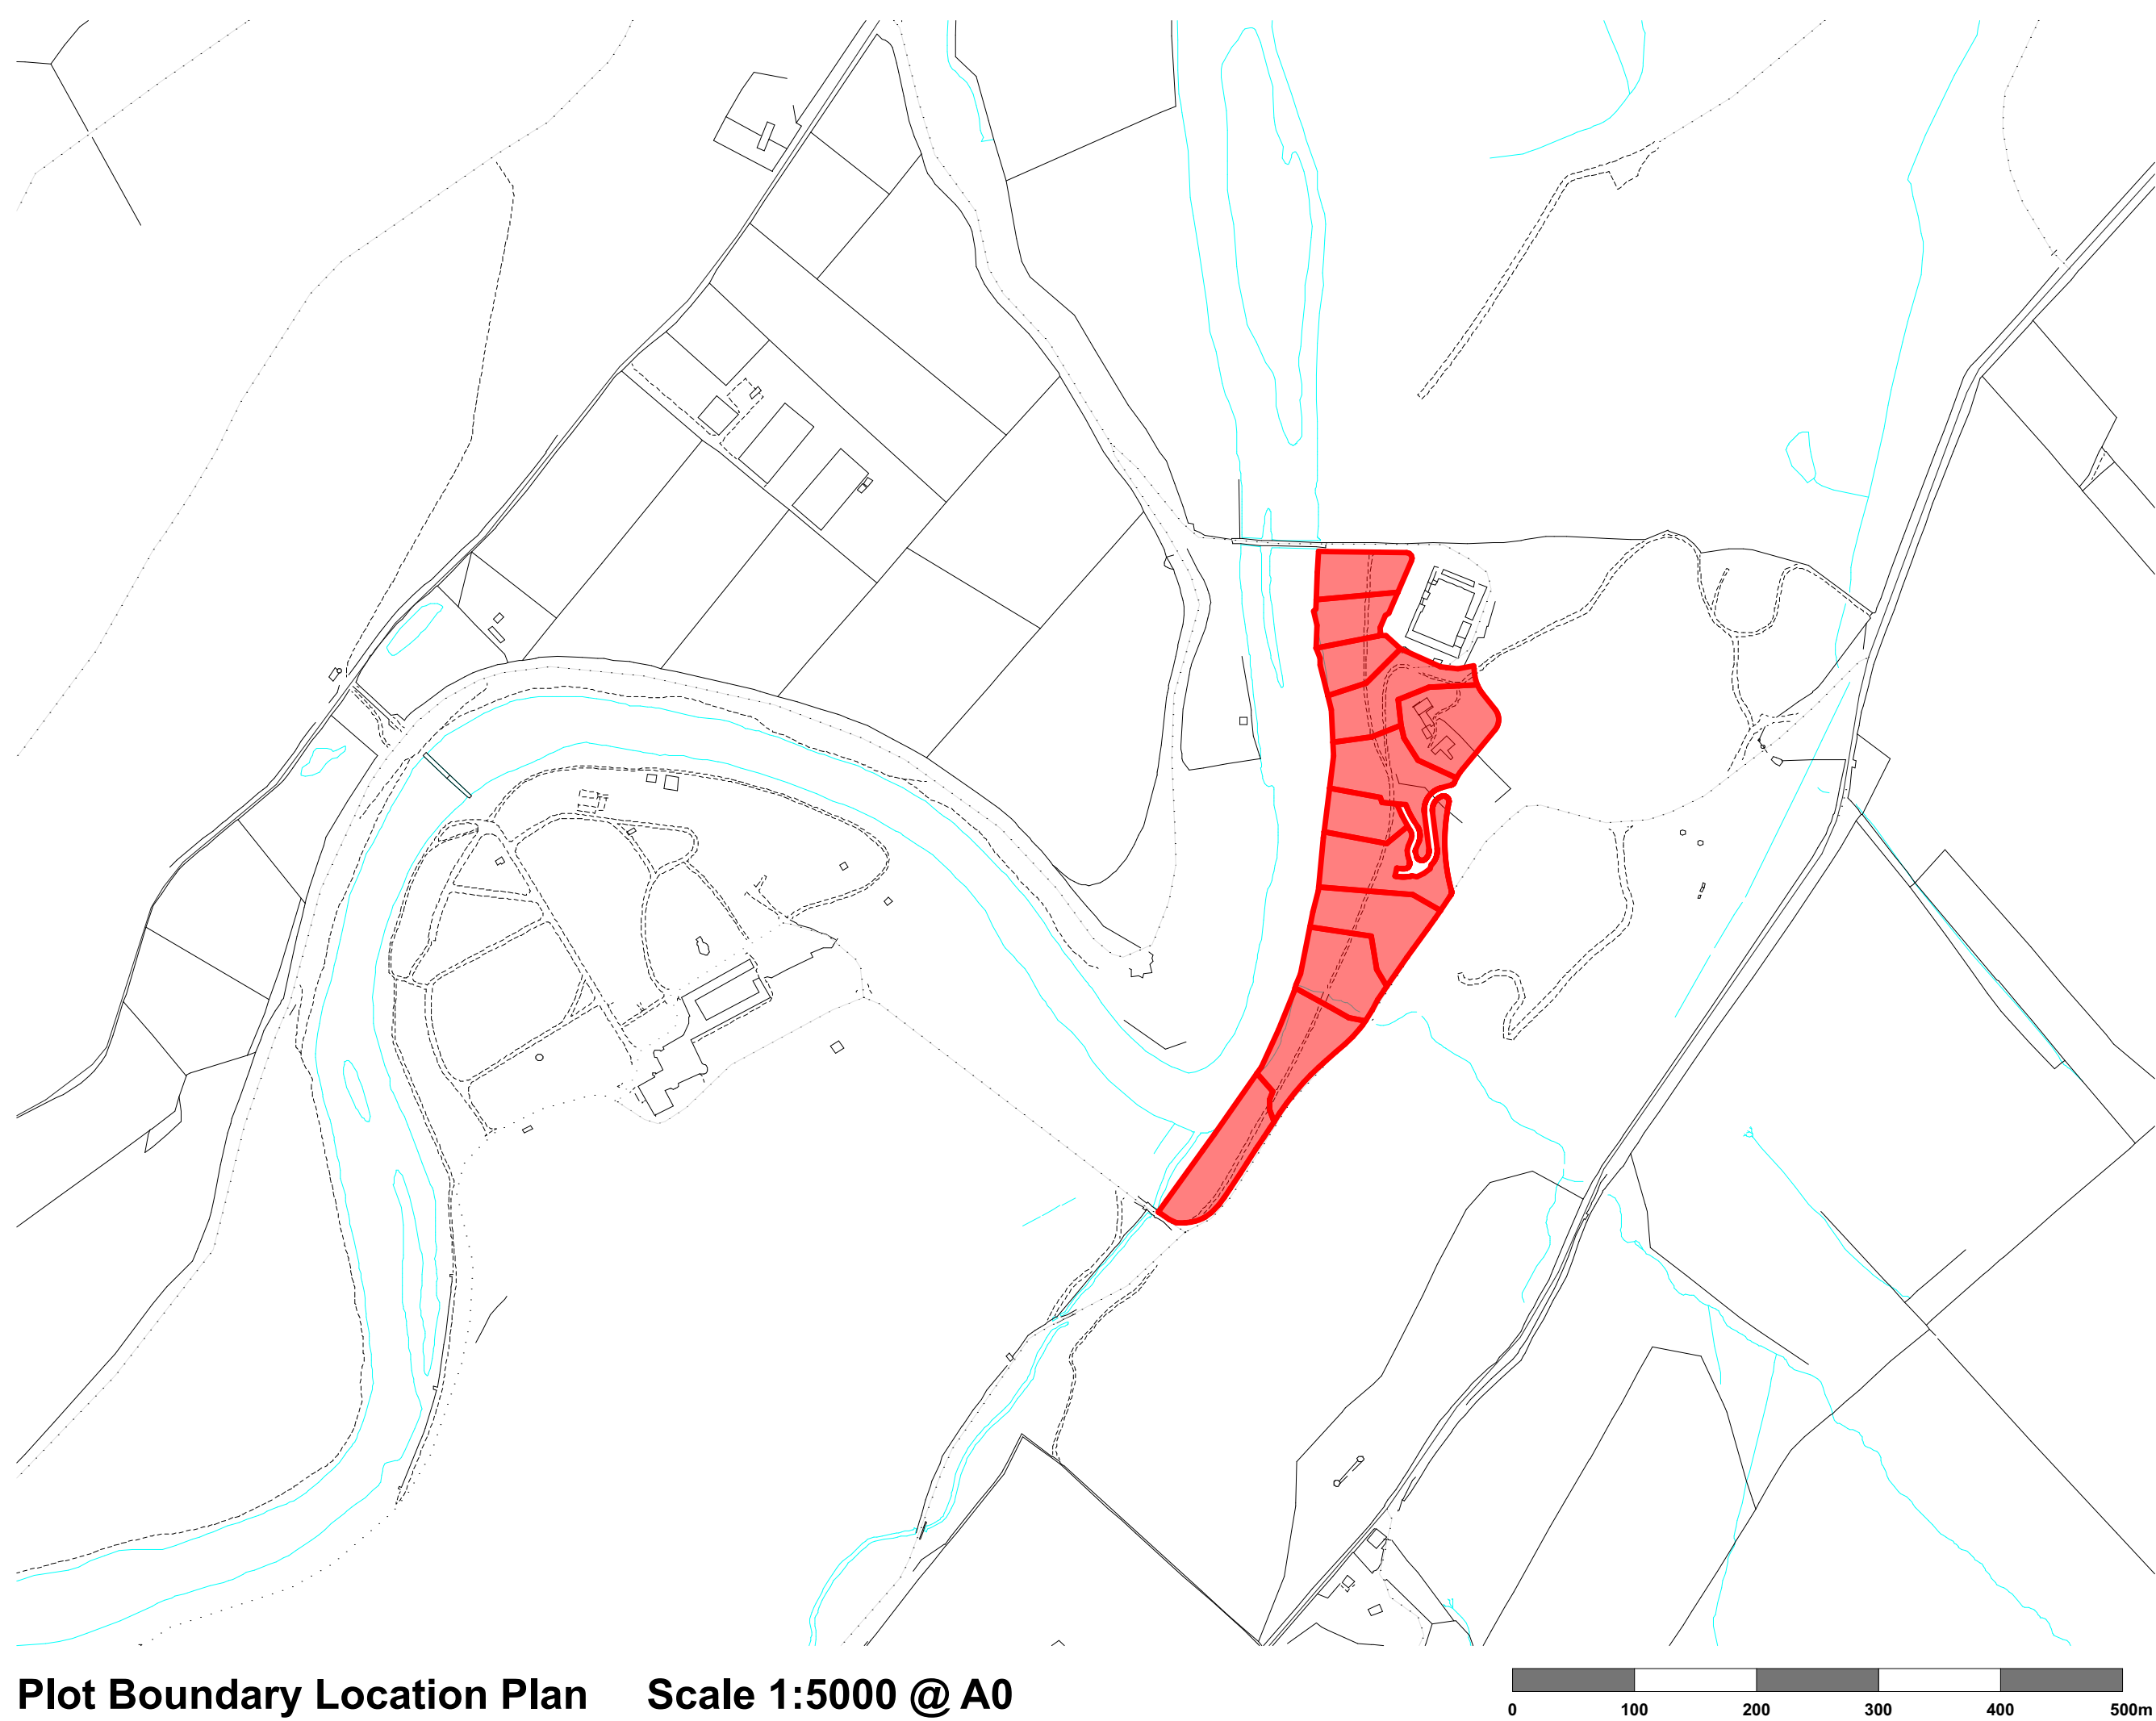

Plot Boundary Location Plan Scale 1:5000 @ A0

The Development registered under title PTH38711
and plots 1 to 12 within have been DPA approved
The Keeper – 27 May 2025
Keeper for the Registers of Scotland

- Legend:**
- Phase 1 Housing Plots
 - Shared Access Road and Passing Places
 - Shared Access Drive to Plot RE-08 & 09