



Cloybank Estate

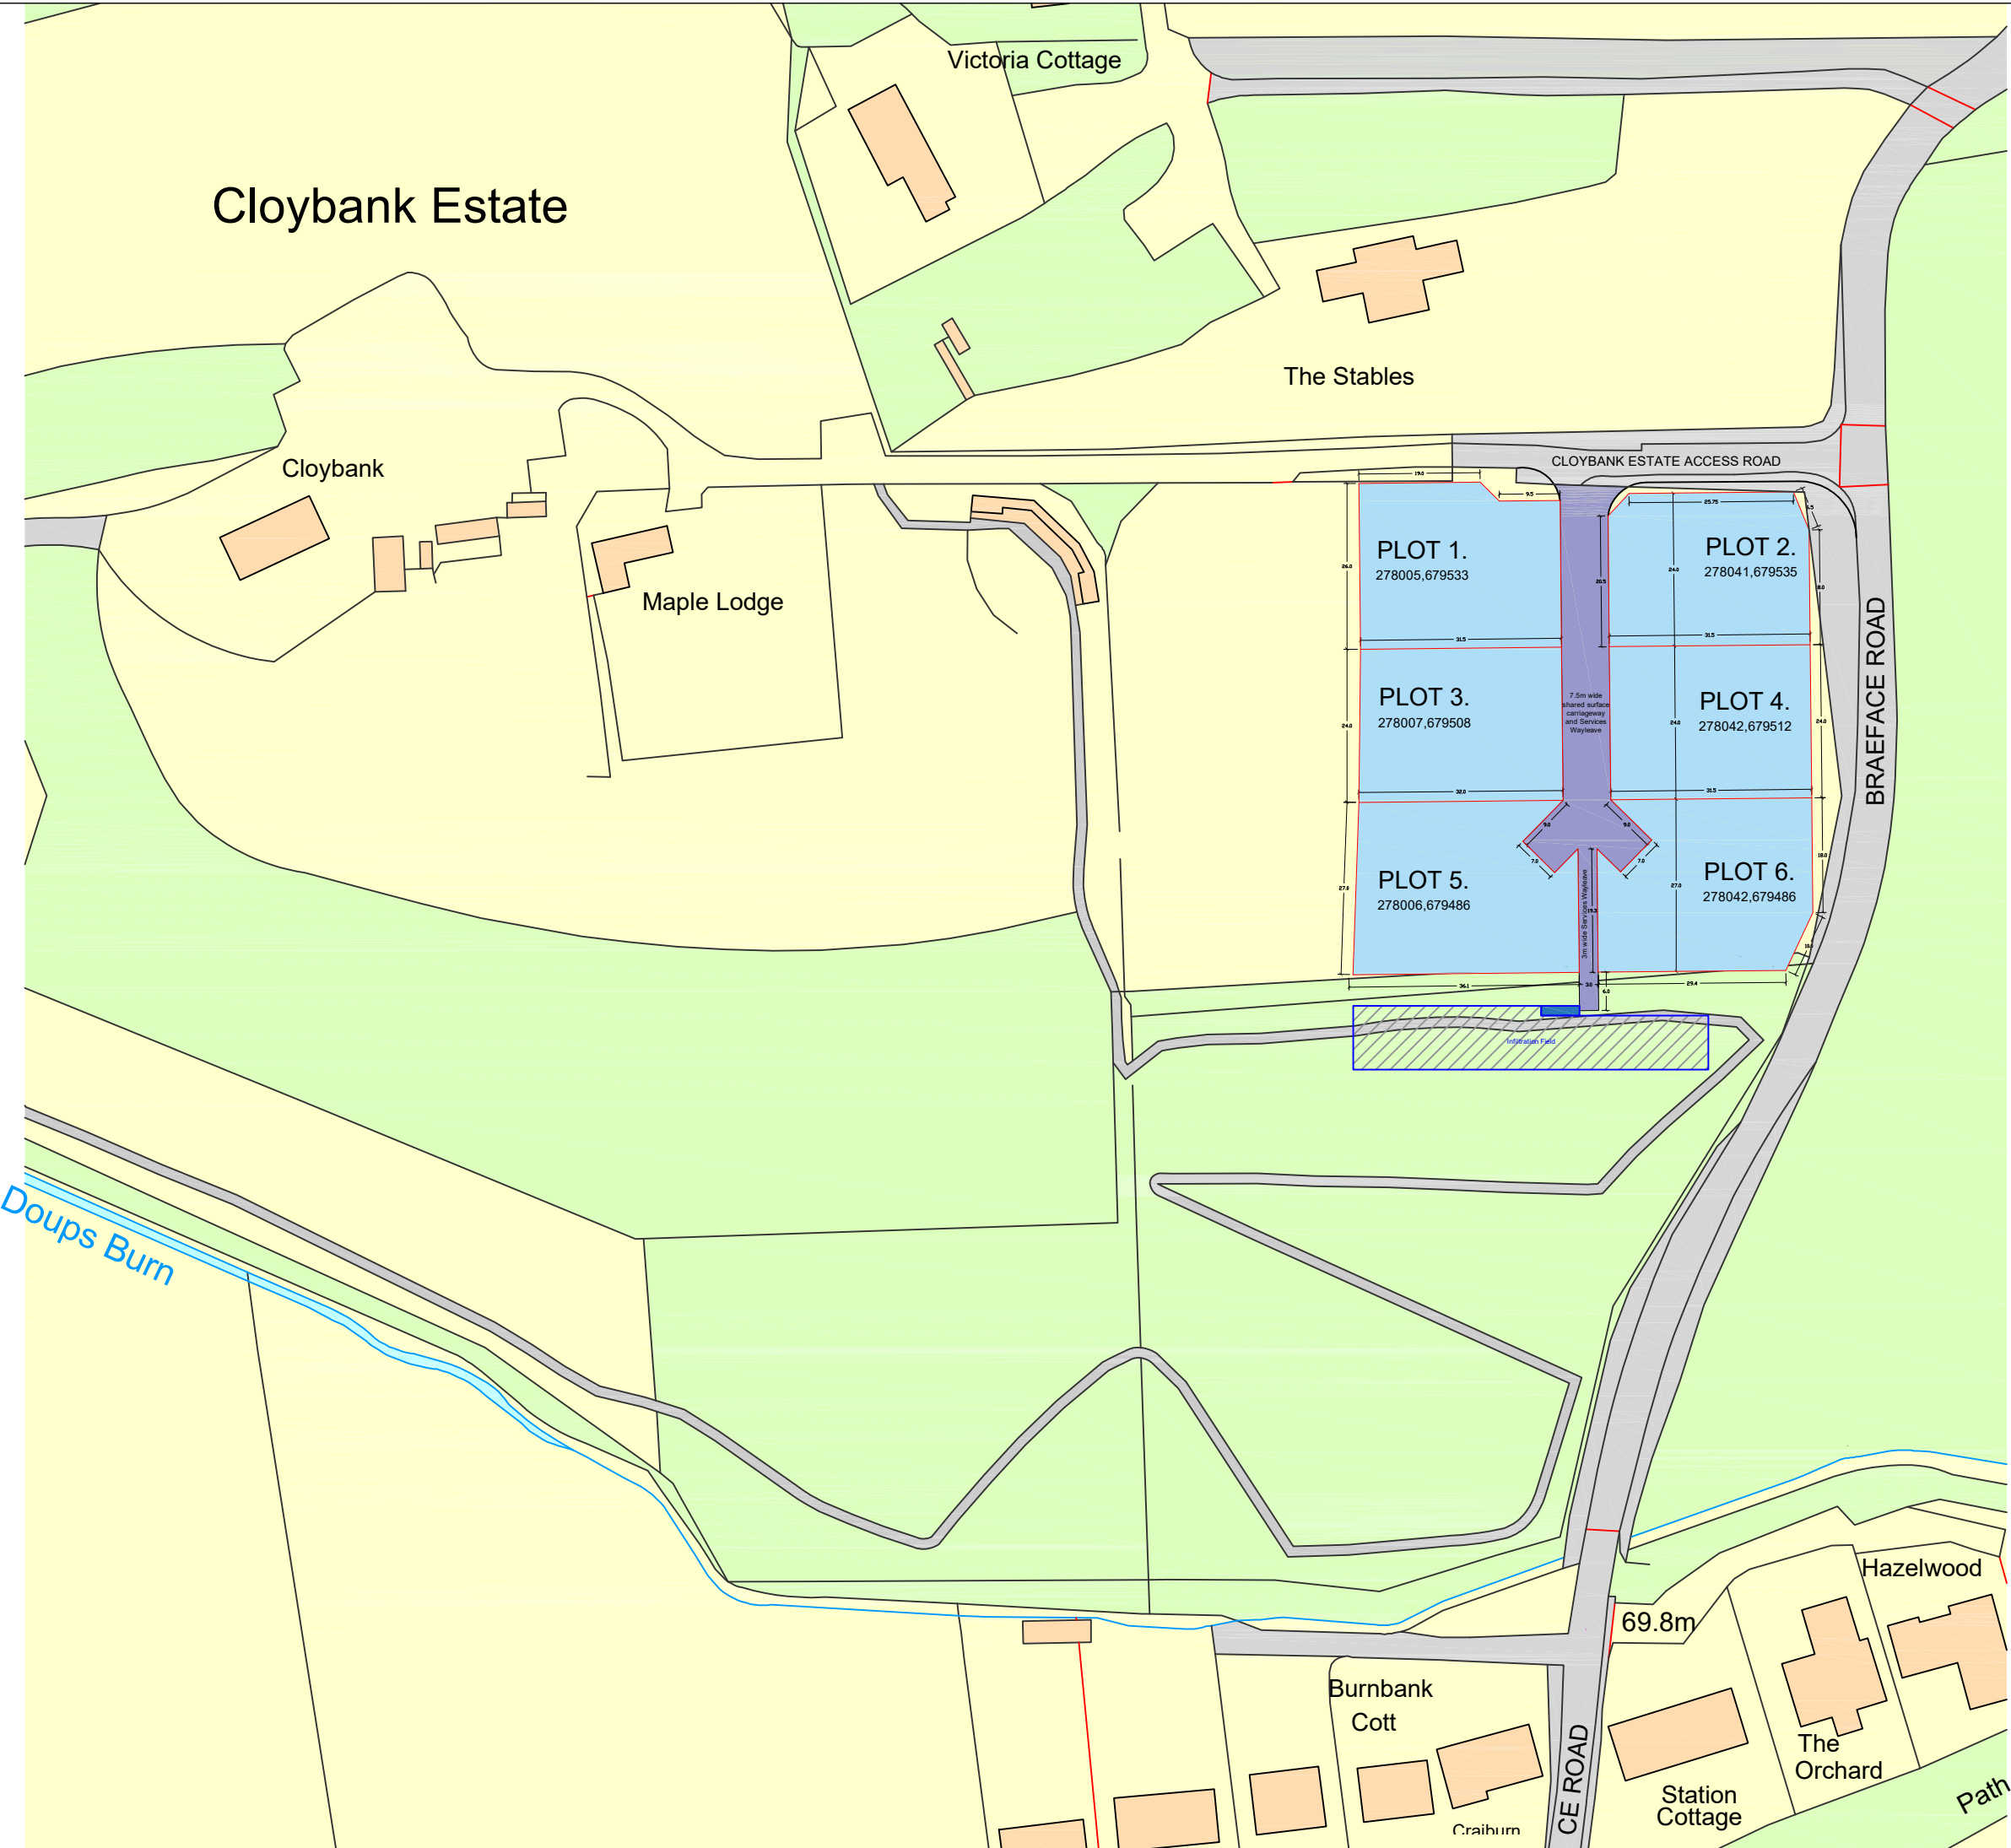

The Development registered under Title STG5384 and Plots 1 to 6 (inclusive) within have been DPA approved by:
I MacLaren - 20th December 2017
 Iain MacLaren (DPA Officer)

| Rev | Date | Description | Drawn/Checked |
|-----|----------|---------------|---------------|
| A | 14/12/17 | INITIAL ISSUE | M/ASB |

Issue :



McINNES GARDNER
 7 LYNEDOCH CRESCENT, GLASGOW G3 6DZ
 T: 0141 252 2841 F: 08717 143404 E: info@mcinnesgardner.co.uk

ARCHITECTS
 PROJECT MANAGEMENT
 INTERIOR DESIGNERS
 DESIGN CONSULTANTS

**SIX DWELLING PLOTS
 CLOYBANK, BANKNOCK.**

MR J PENMAN

DEVELOPMENT PLAN

PROJECT 1601 **leg** SCALE 1/1000

03-A