

Birdston Road, Milton Of Campsie

Sinks

Lodge

Birdston Road

52.3m

Kintyre Care Home

Day Care Centre

Lillyburn Care Home

FS

DEVELOPMENT KEY


-  DENOTES DEVELOPMENT BOUNDARY
-  DENOTES PLOT BOUNDARY
-  DENOTES ROAD & FOOTPATHS TO BE ADOPTED BY THE LOCAL AUTHORITY
-  DENOTES SERVICE STRIP TO BE ADOPTED BY LOCAL AUTHORITY AND MAINTAINED BY APPOINTED FACTOR UNTIL ADOPTION
-  DENOTES OPEN SPACE TO BE MAINTAINED BY APPOINTED FACTOR
-  DENOTES AREA OF LAND OWNED BY CALA MAINTAINED BY APPOINTED FACTOR
-  DENOTES SHARED DRIVEWAY TO PLOTS 1, 2 & 3
-  DENOTES SHARED DRIVEWAY TO PLOTS 6 & 7
-  DENOTES SHARED DRIVEWAY TO PLOTS 18 & 19
-  DENOTES SHARED DRIVEWAY TO PLOTS 32, 33 & 34
-  DENOTES SHARED DRIVEWAY TO PLOTS 38 & 39
-  DENOTES AREA OF LAND OWNED & MAINTAINED BY LINK HOUSING ASSOCIATION
-  DENOTES AREA OF LAND OWNED & MAINTAINED BY GTC / THE ELECTRICITY NETWORK COMPANY LIMITED
-  DENOTES ACCESS ROAD MAINTAINED BY APPOINTED FACTOR
-  DENOTES PLAY AREA TO BE MAINTAINED BY APPOINTED FACTOR
-  DENOTES UNADOPTED FOOTPATHS TO BE MAINTAINED BY APPOINTED FACTOR
-  DENOTES PRIVATE STREET LIGHTING CONTROL PILLAR AND COLUMN FOR PLOTS 1, 2 & 3
-  DENOTES PRIVATE STREET LIGHTING CONTROL PILLAR AND COLUMN FOR PLOTS 38 & 39
-  DENOTES PRIVATE STREET LIGHTING CONTROL PILLAR AND COLUMN FOR PLOTS 32, 33 & 34
-  DENOTES PRIVATE STREET LIGHTING CONTROL PILLAR AND COLUMN FOR PLOTS 18 & 19
-  DENOTES PRIVATE STREET LIGHTING CONTROL PILLAR AND COLUMN FOR PLOTS 6 & 7

The Development registered under Title STG67298 and Plot 1, Plot 3 and Plots 5 to 43 (inclusive) within but excluding the gas governor and electricity substation have been DPA

approved by:

Iain MacLaren - 23 January 2019

Iain MacLaren (DPA Officer)

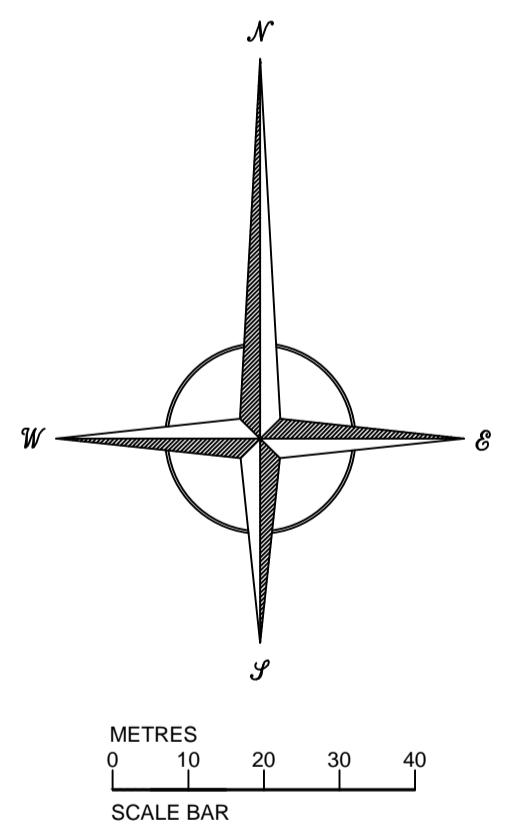

Rev B - Plot 1 boundary amended - Oct 18 Ch
 Rev A - Private Lighting added to plots 6 & 7 - Oct 18 Ch



Cairnlee House, Callendar Business Park
 Callendar Road, Falkirk, FK1 1XE,
 tel 01324 600000 fax 01324 600101
 www.cala.co.uk

Project Title :
**Birdston Road,
 Milton Of Campsie.**

Drawing Title :
**DEED OF CONDITIONS PLAN
 1 OF 2**

Scale : 1:500 @ A1 Date : 11/04/18 Drawn By : Ch

Drawing Network Location :

Drawing Number :

203-DP-00 Rev B