


Aberlady Crescent, Dundee

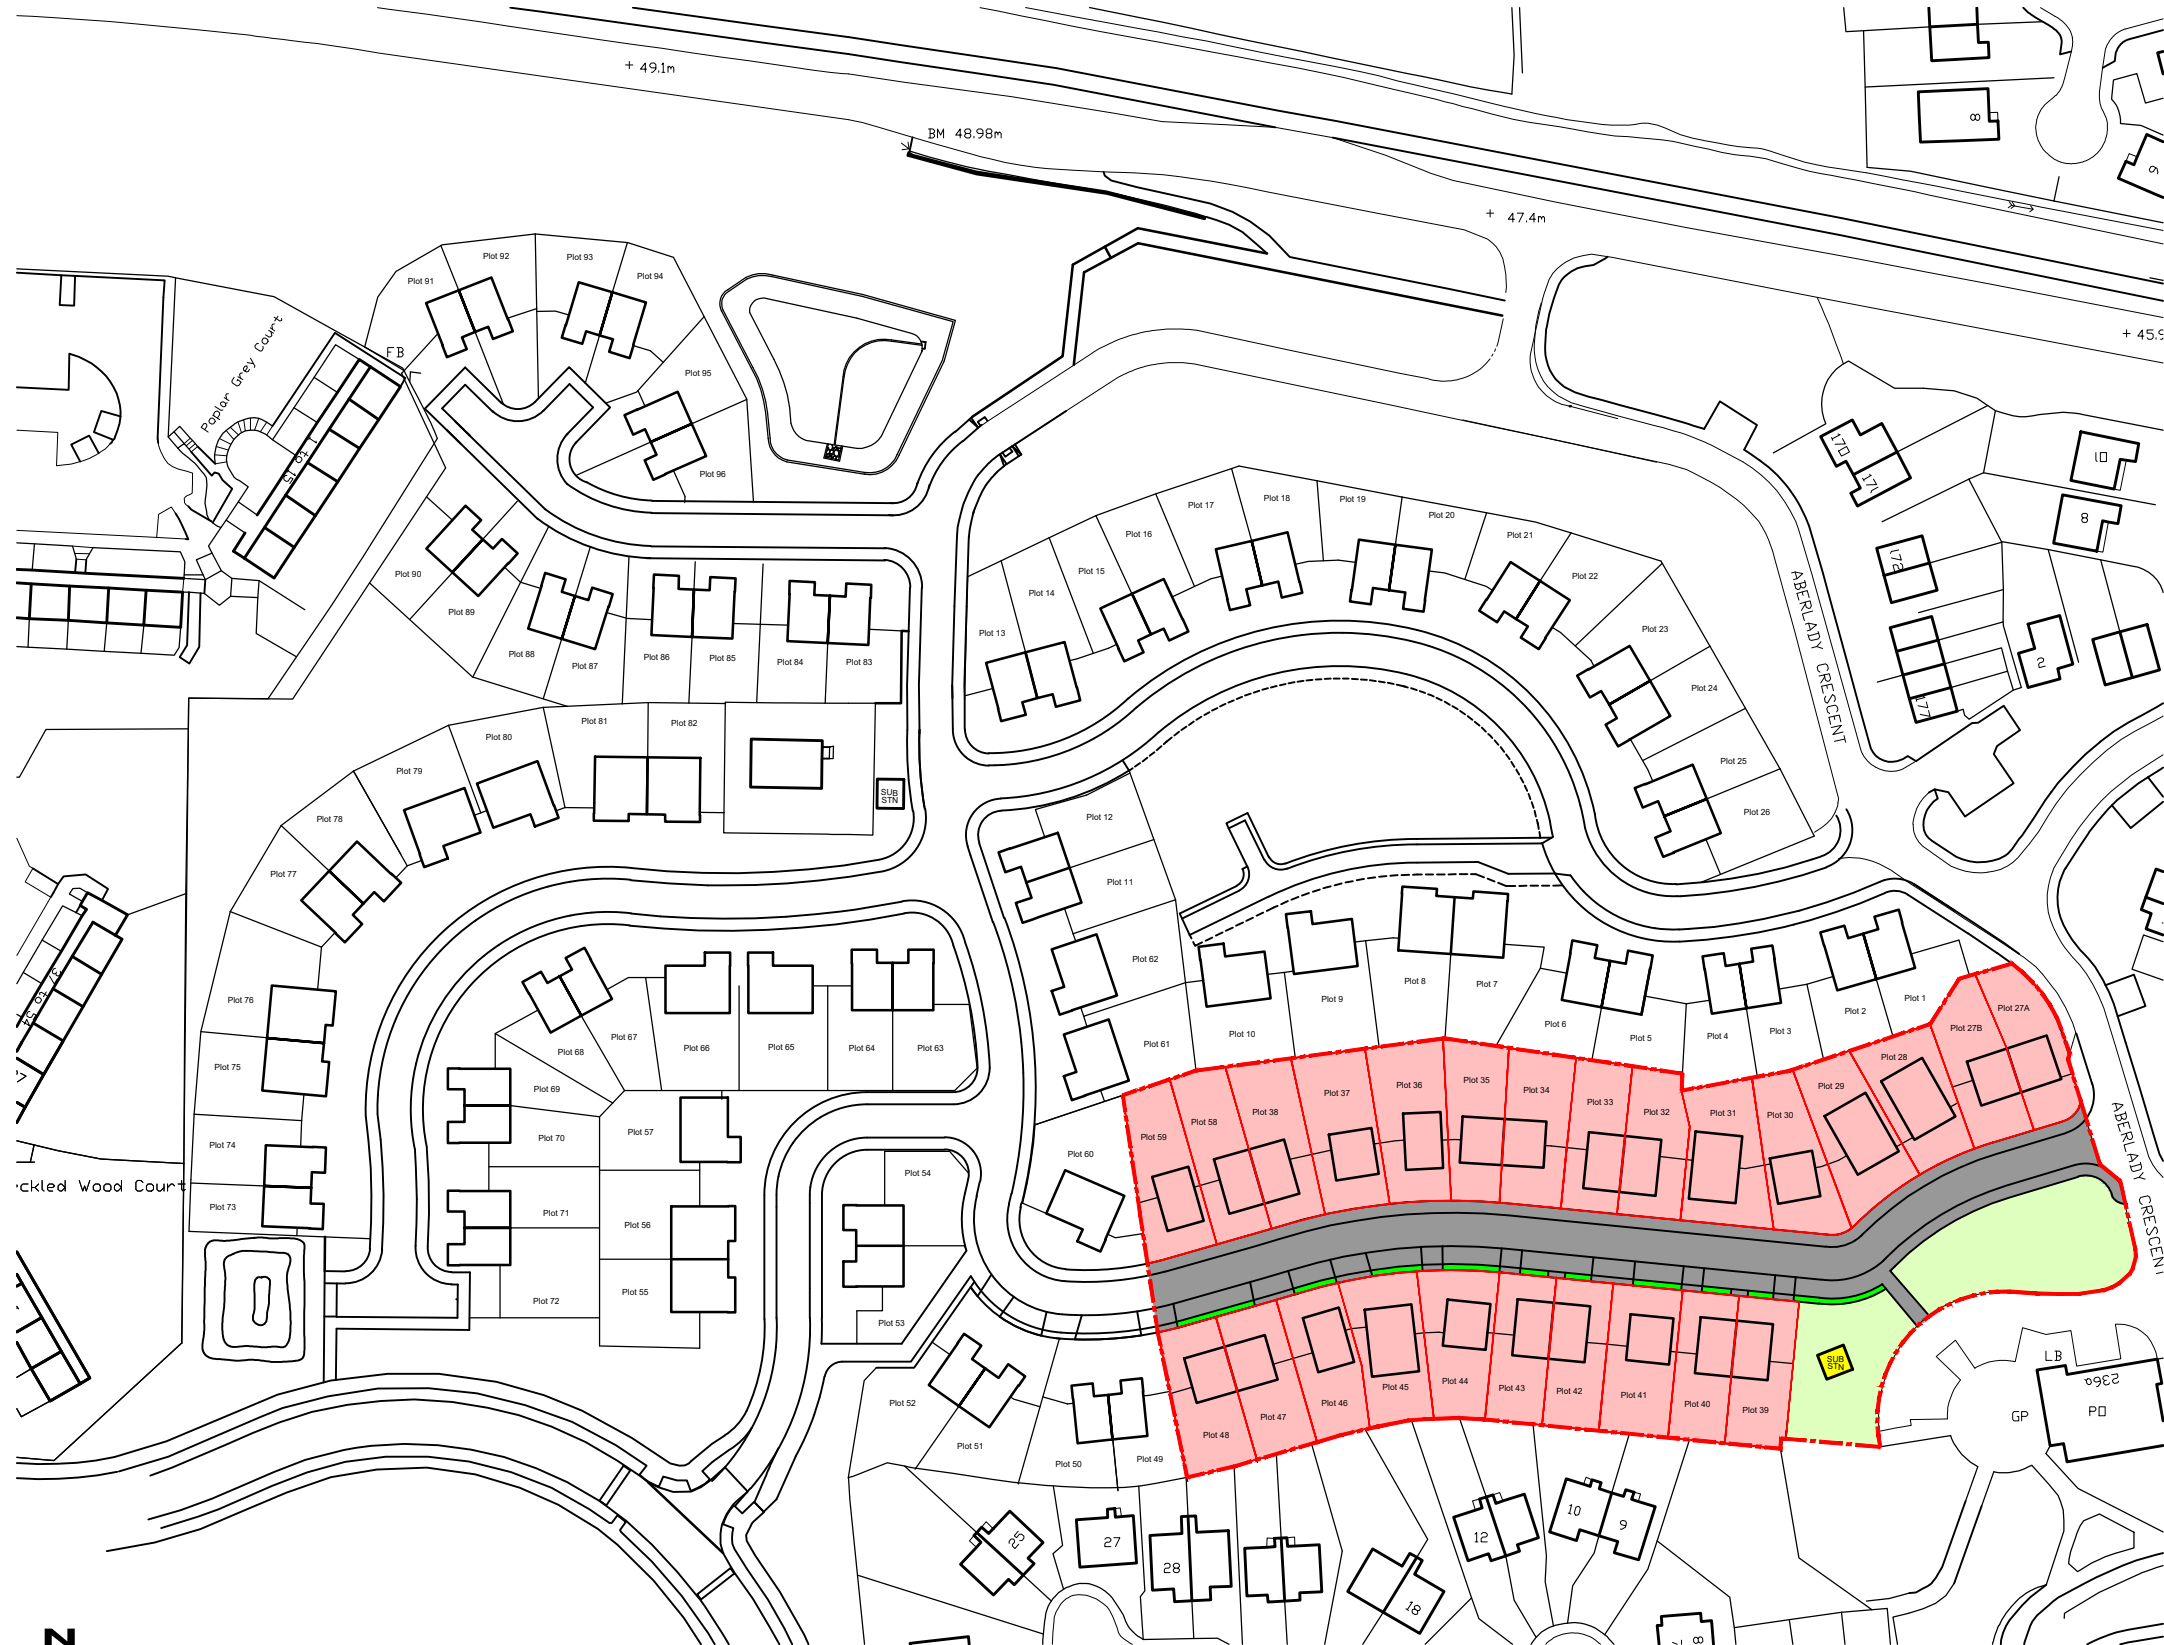

Site Plan Key

Boundary



Plot



Road/footway to be adopted by Dundee City Council



Landscaping Area



Grass Verge to be adopted by Dundee City Council (no fences or walls allowed).




Land not included as part of Title



The Development registered under title ANG81716 and plots 27 A, 27 B, 28 to 48 and 58 & 59 within have been DPA approved by:

Craig McFadden - 18 December 2019
 Craig McFadden (DPA Officer)

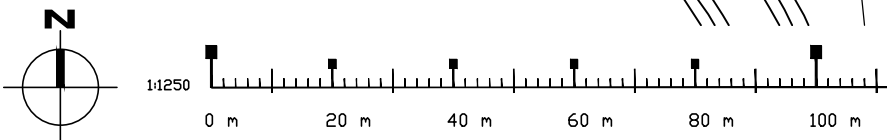

Site Plan
 Scale 1/1,250 @ A3

Location Plan
 Scale 1/5,000 @ A3