


Development Plan 1

The development registered under title ANG15283 and plots 1 to 6 within have been DPA approved by:

*S Pardue - 25th June 2020*

Stuart Pardue (DPA officer)

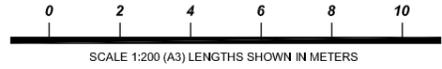

plot 6

plot 5

plot 4

plot 3

plot 2

plot 1


Wooden fence h=1.6

dickson avenue

Revisions :  
# ## ##.##.##  
###

Project 6125		 <b>JON FRULLANI</b> ARCHITECT	
Client -			
Address Former Jimmy Shand Dundee		Drawing Title Development Plan	
Designer KM		Issue Status Legal	Drawing No. 6125_L_701
Date Mar 20	Scale 1:200	Revision B	
<small>t: 01382 224828 m: 07808 726306 e: jon@jfrarchitect.co.uk w: jfrarchitect.co.uk f: facebook.com/jfrarchitect a: unit 5, district 10, greenmarket, dundee, dd1 4qb this drawing is protected by copyright. It may not be reproduced in any form or by any means for any purpose without gaining prior written permission from Jon Frullani architect ltd</small>			

Development Plan 2

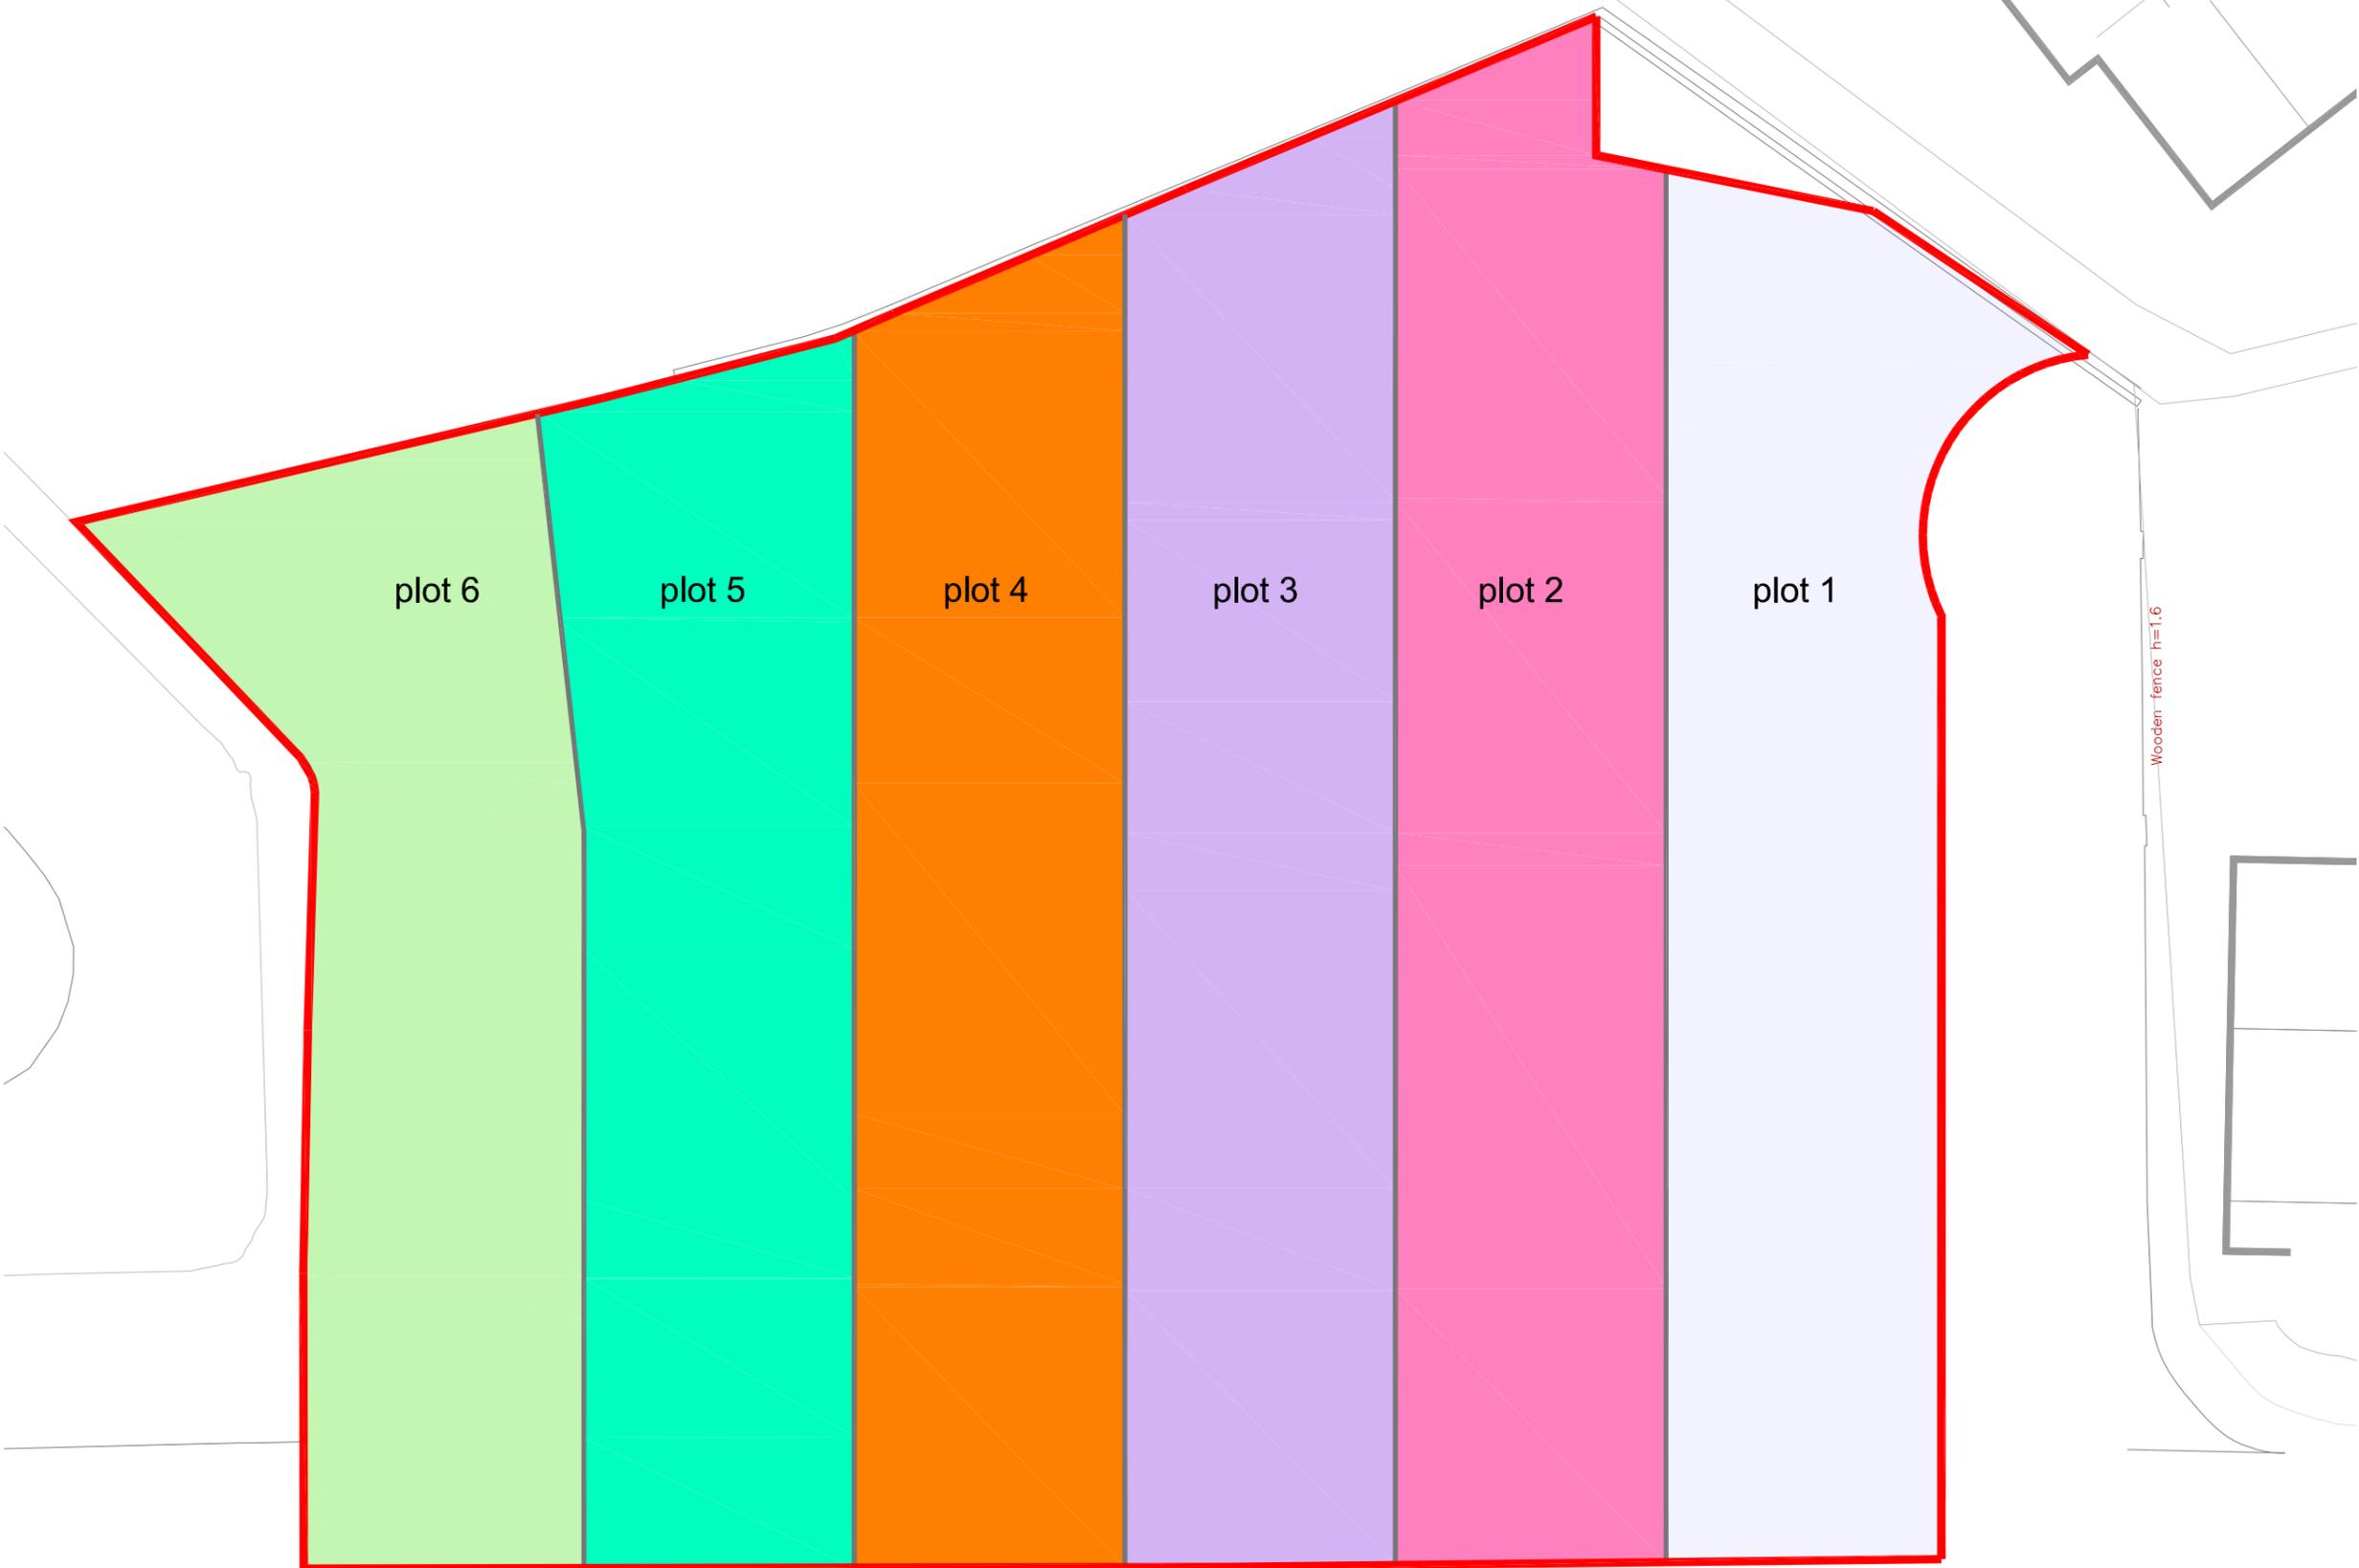

dickson avenue

Revisions :  
 # ## ##.##.##  
 ###

Project 6125		 <b>JON FRULLANI</b> ARCHITECT	
Client -			
Address Former Jimmy Shand Dundee		Drawing Title Plots Plan	
Designer KM		Issue Status Legal	Drawing No. 6125_L_702
Date Mar 20	Scale 1:200	Revision B	
<small>                     t: 01382 224828 m: 07808 726306                      e: jon@jfrarchitect.co.uk w: jfrarchitect.co.uk f: facebook.com/jfrarchitect                      at: unit 5, district 10, greenmarket, dundee, dt1 4qb                      this drawing is protected by copyright. It may not be reproduced in any form or by any means for any purpose                      without gaining prior written permission from jon@jfrarchitect                 </small>			