


The Development registered under title MID58481 and Phases 5,6 and 8 within have been DPA approved by:  
*Craig McFadden - 25 August 2020*  
**Craig McFadden ( DPA Officer)**

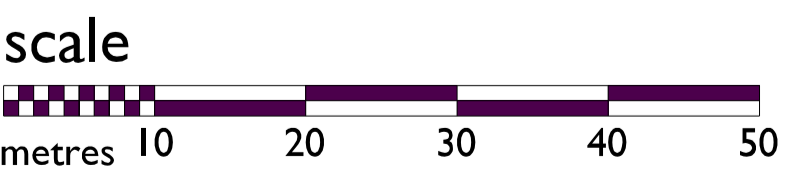

NOTES: \_\_\_\_\_  
 AMENDMENTS: \_\_\_\_\_

JOB TITLE:  
**ROPEWORKS PHASE 8**

DRAWING TITLE:  
**SITE LOCATION PLAN**

STATUS: \_\_\_\_\_

**INFORMATION**

**P + H**  
 PATIENCE and HIGHMORE Architects

QUADRANT  
 17 BERNARD STREET  
 EDINBURGH  
 EH6 6PW  
 TEL: 0131 555 0644  
 E-MAIL: mail @ patienceandhighmore.com

|                              |                  |
|------------------------------|------------------|
| SCALE: 1:500@A1<br>1:1000@A3 | DATE: MAR-20     |
| JOB No: 1920                 | DRG No: L(-)1001 |
| DRAWN: DL                    | REV. No: D       |