



The development registered under title MID210689 and plots C11 to C24, C30 and C35 within have been DPA approved by:

D MacDonald 07 June 2021

David MacDonald (DPA Officer)

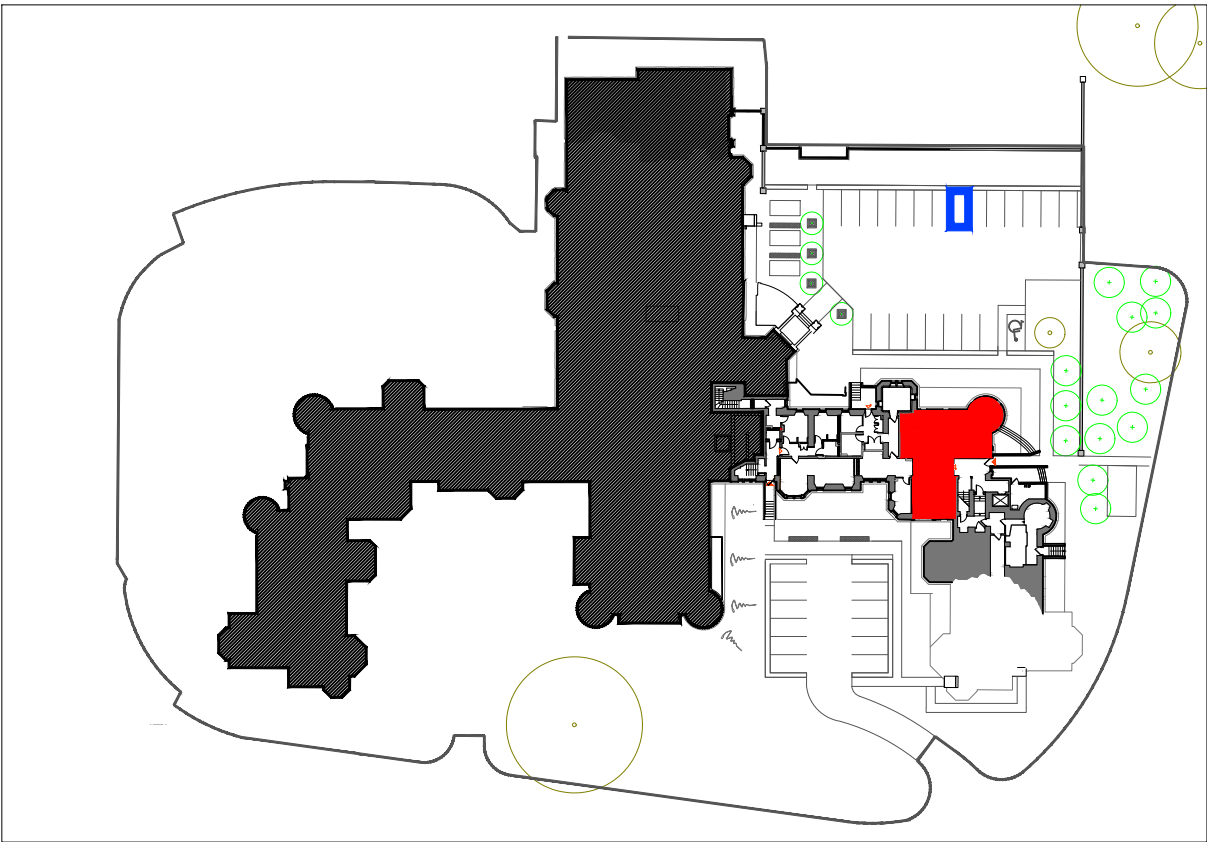

DEED PLAN
SCALE 1:1000

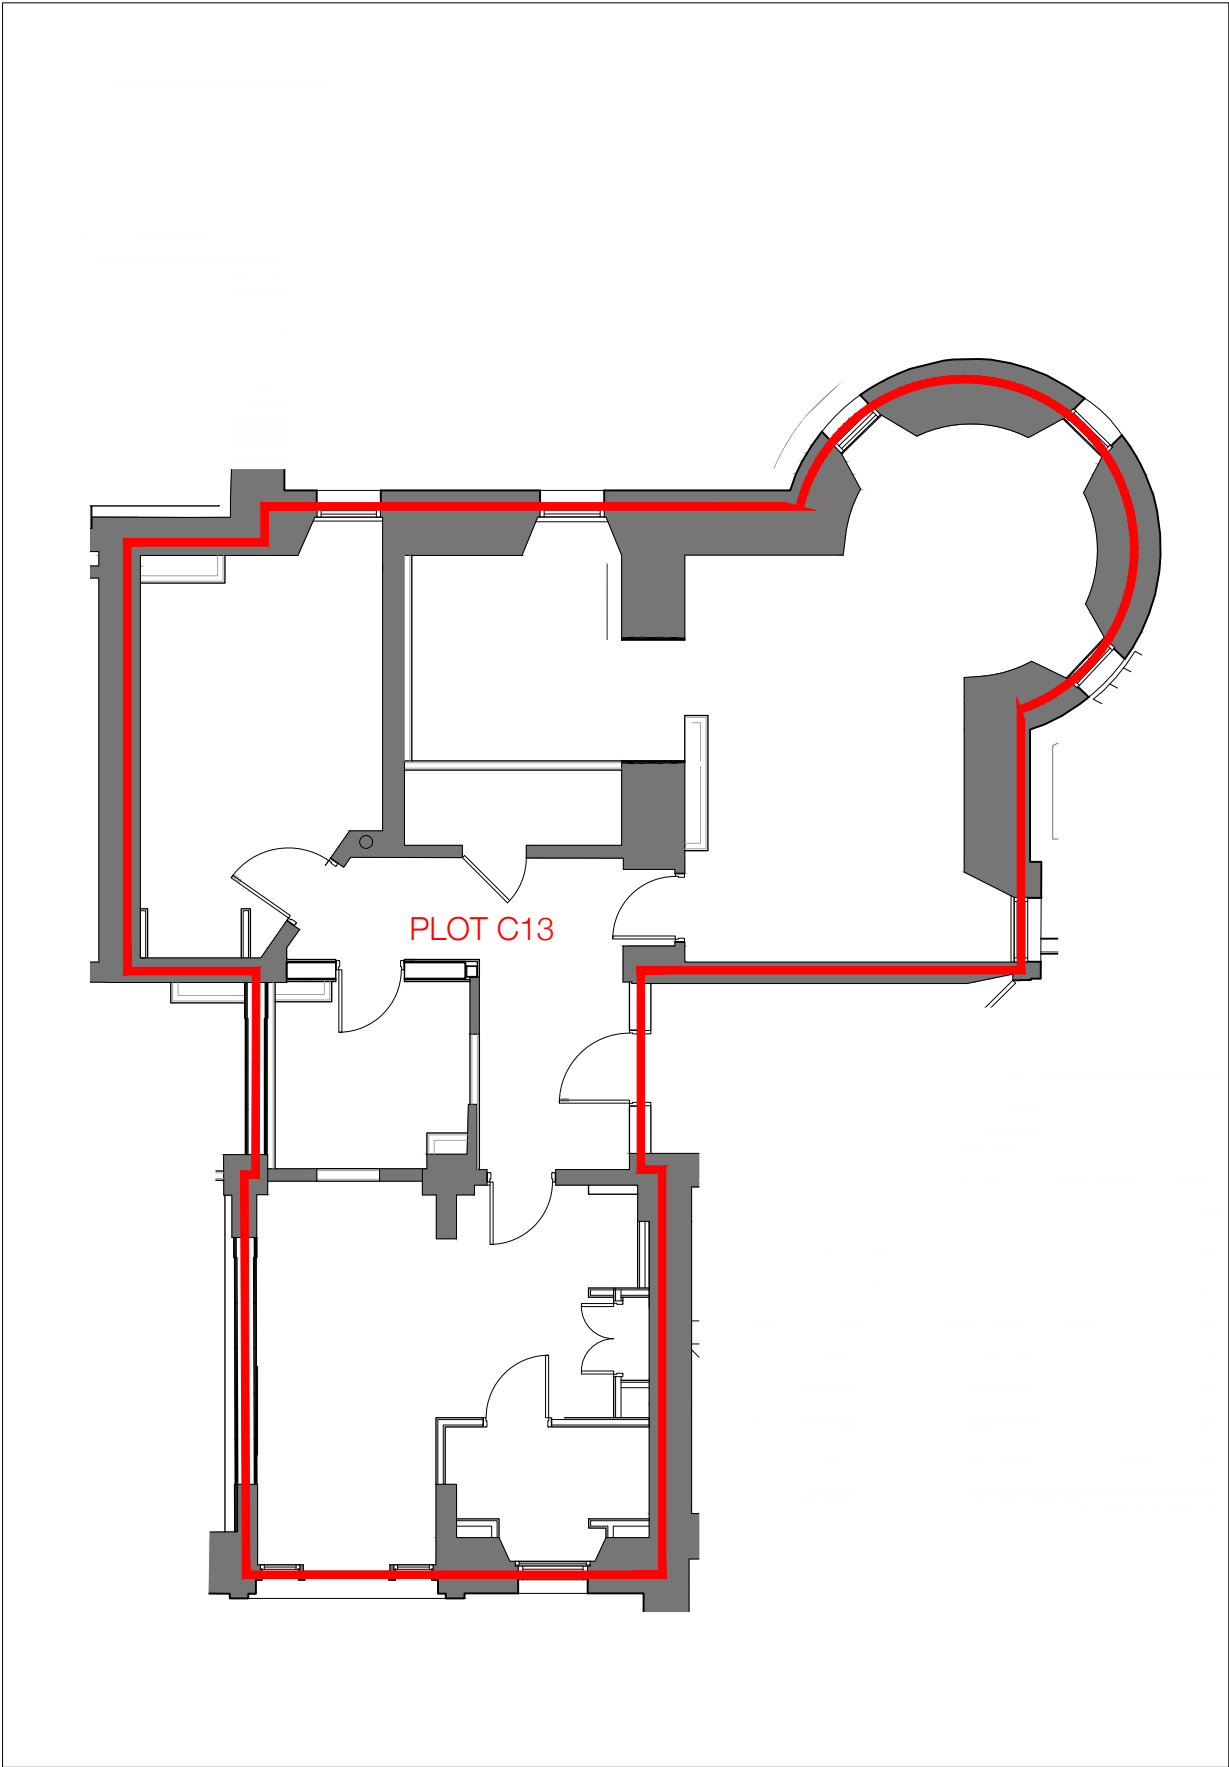


PLOT C13
PLAN - LEVEL 1 - SCALE 1:100

Scale convertor			
A2 Scale - A4 Scale		A2 Scale - A4 Scale	
1:1	1:2	1:5	1:10
1:10	1:20	1:25	1:50
1:50	1:100	1:100	1:200
1:250	1:500		
REV	DATE	AMENDMENT	
A	17.03.20	Parking space illustrated.	
B	18.03.20	Unit number ref in title box.	


- PLOT BOUNDARY
- PARKING SPACE

DO NOT SCALE FROM DRAWING.

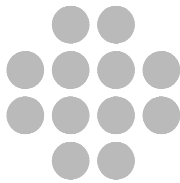


oberlanders

Project Name	
Craighouse Partnership Craighouse - Easter Craiglockhart Hill EDINBURGH EH10 5LG	
Title	
New Craig Feu Plan Level 1 - Plot C13 - L1.A1	
Status	
FEU PLAN	
Project no. - Drawing no. - Revision	
2202-N.Craig-(95)101-B	
Drawn By	Oberlanders Architects LLP
IM	16 Melville Street Edinburgh EH3 7NS
Drawn Date	T 0131 225 9070
12.07.2019	F 0131 220 3783
Scale (s) @ A3	E mail@oberlanders.co.uk
As noted	www.oberlanders.co.uk

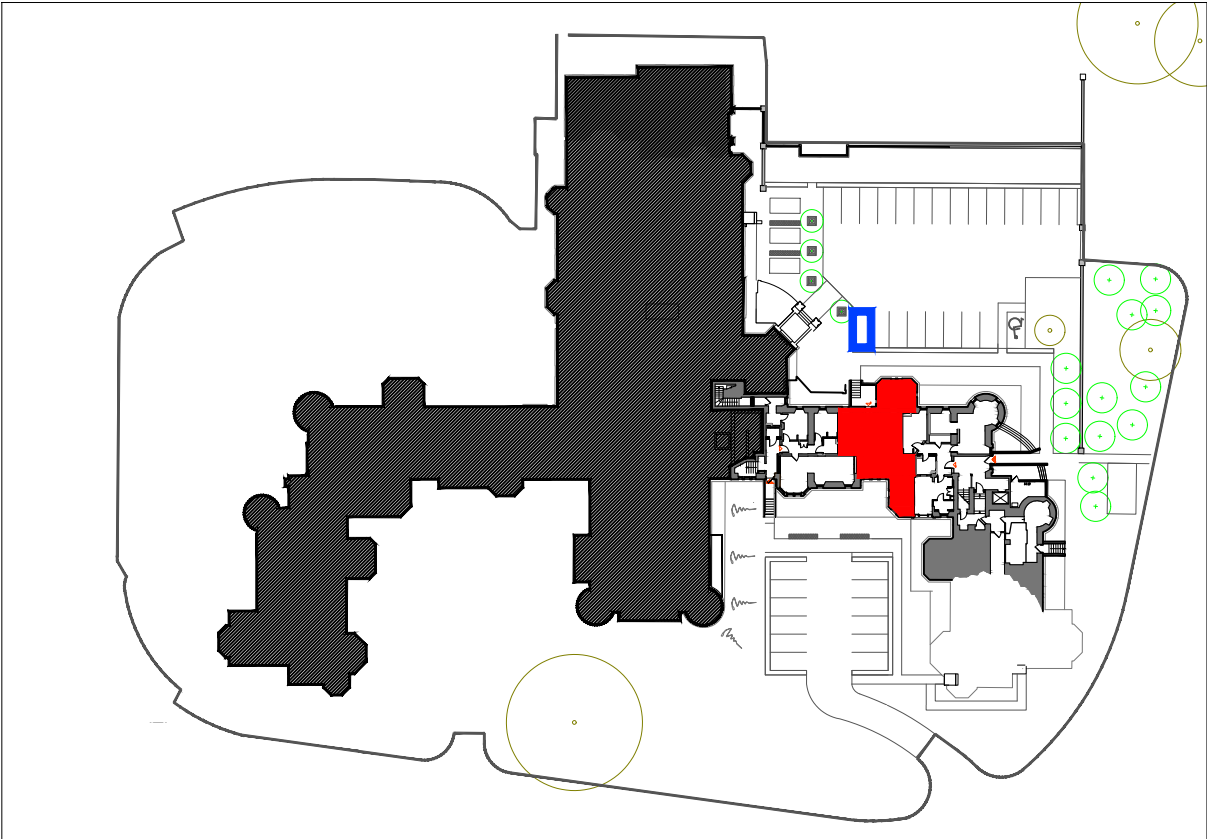

DEED PLAN
SCALE 1:1000

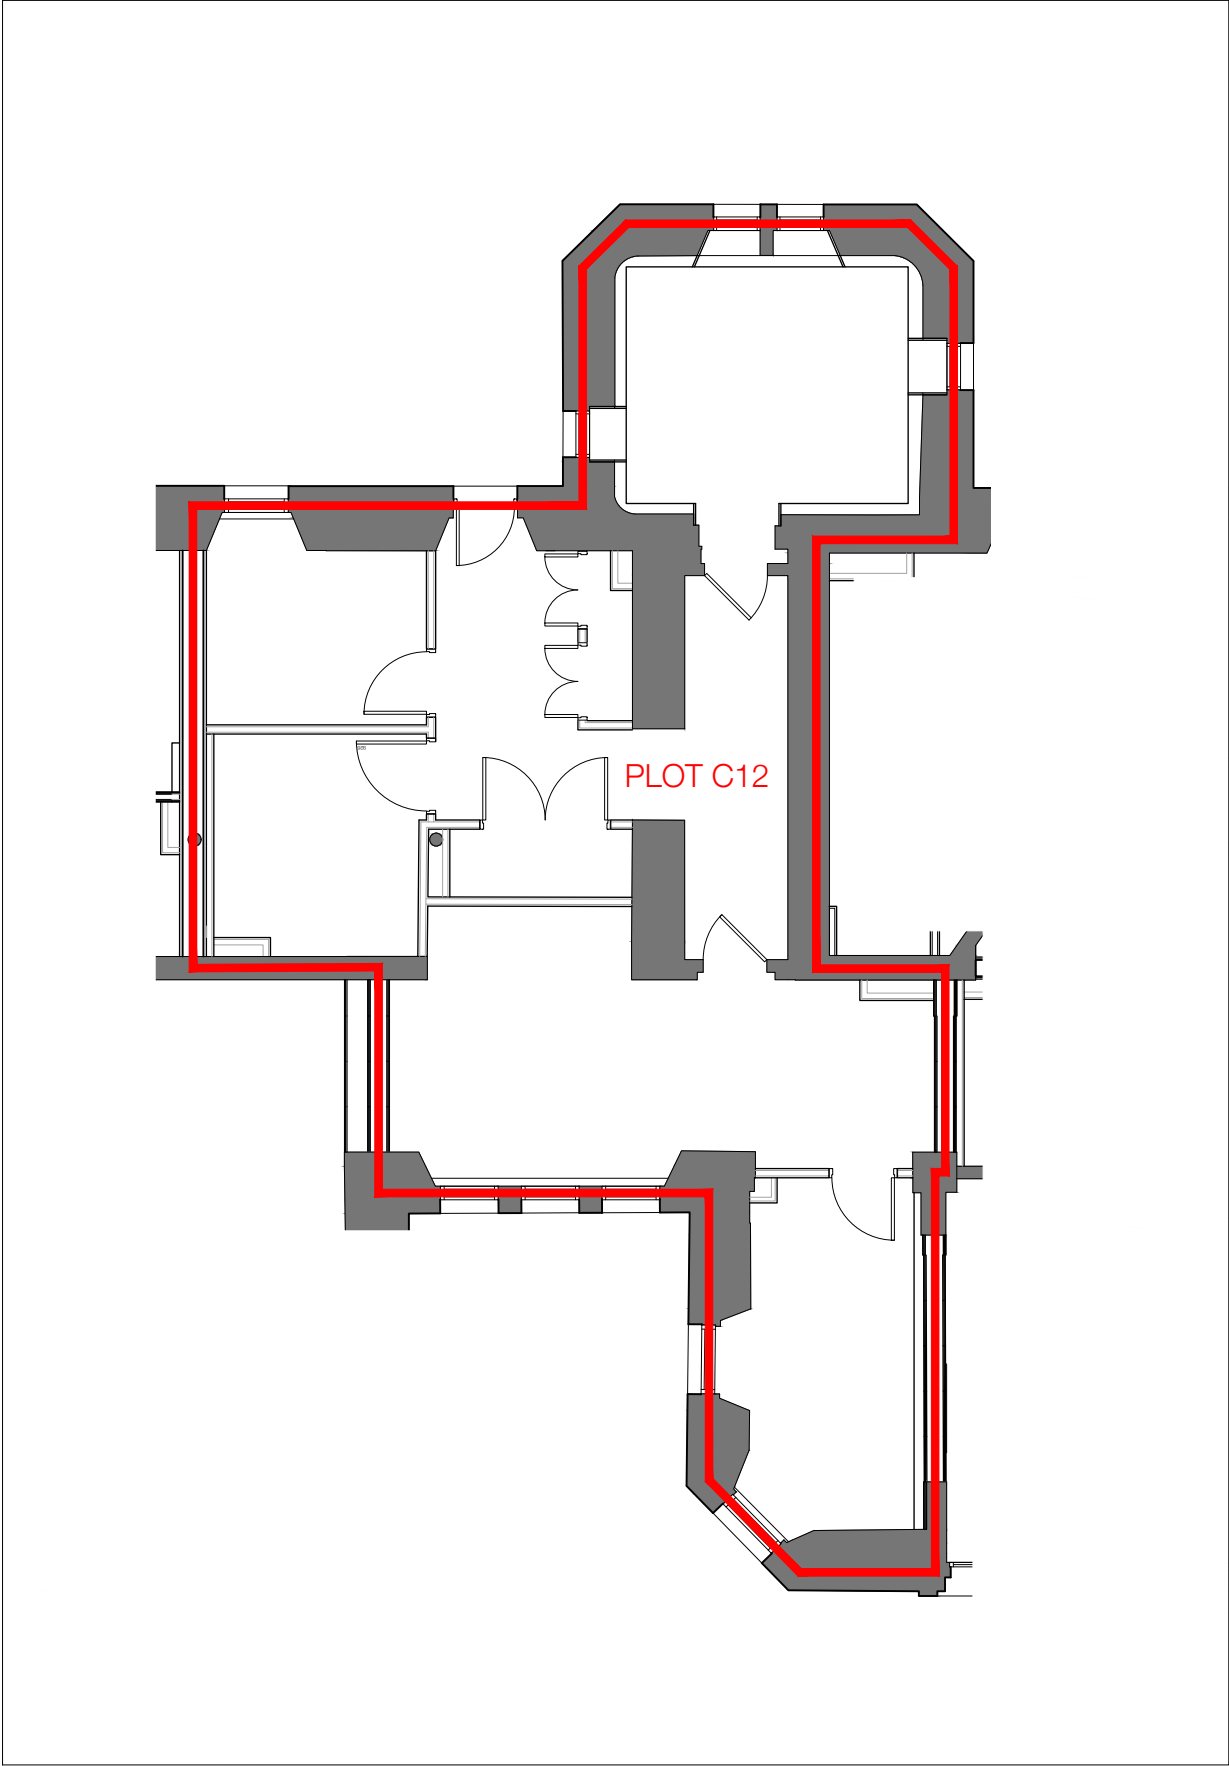


PLOT C12
PLAN - LEVEL 1 - SCALE 1:100

Scale convertor			
A2 Scale - A4 Scale		A2 Scale - A4 Scale	
1:1	1:2	1:5	1:10
1:10	1:20	1:25	1:50
1:50	1:100	1:100	1:200
1:250	1:500		
REV	DATE	AMENDMENT	
A	17.03.20	Parking space illustrated.	
B	18.03.20	Unit number ref in title box.	


- PLOT BOUNDARY
- PARKING SPACE

DO NOT SCALE FROM DRAWING.

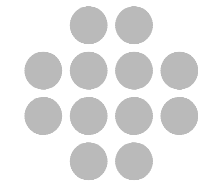


oberlanders

Project Name	
Craighouse Partnership Craighouse - Easter Craiglockhart Hill EDINBURGH EH10 5LG	
Title	
New Craig Feu Plan Level 1 - Plot C12 - L1.A2	
Status	
FEU PLAN	
Project no. - Drawing no. - Revision	
2202-N.Craig-(95)102-B	
Drawn By	Oberlanders Architects LLP
IM	16 Melville Street Edinburgh EH3 7NS
Drawn Date	T 0131 225 9070
12.07.2019	F 0131 220 3783
Scale (s) @ A3	E mail@oberlanders.co.uk
As noted	www.oberlanders.co.uk

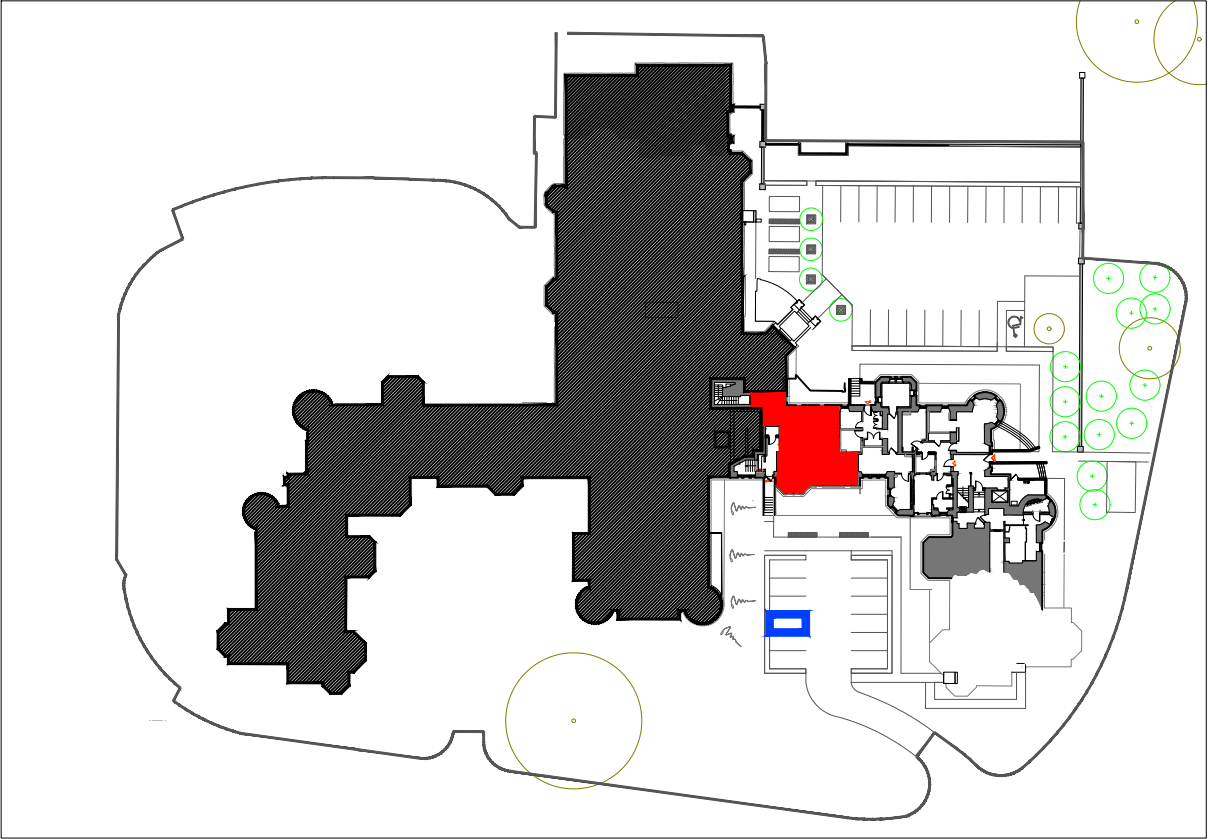

DEED PLAN
SCALE 1:1000

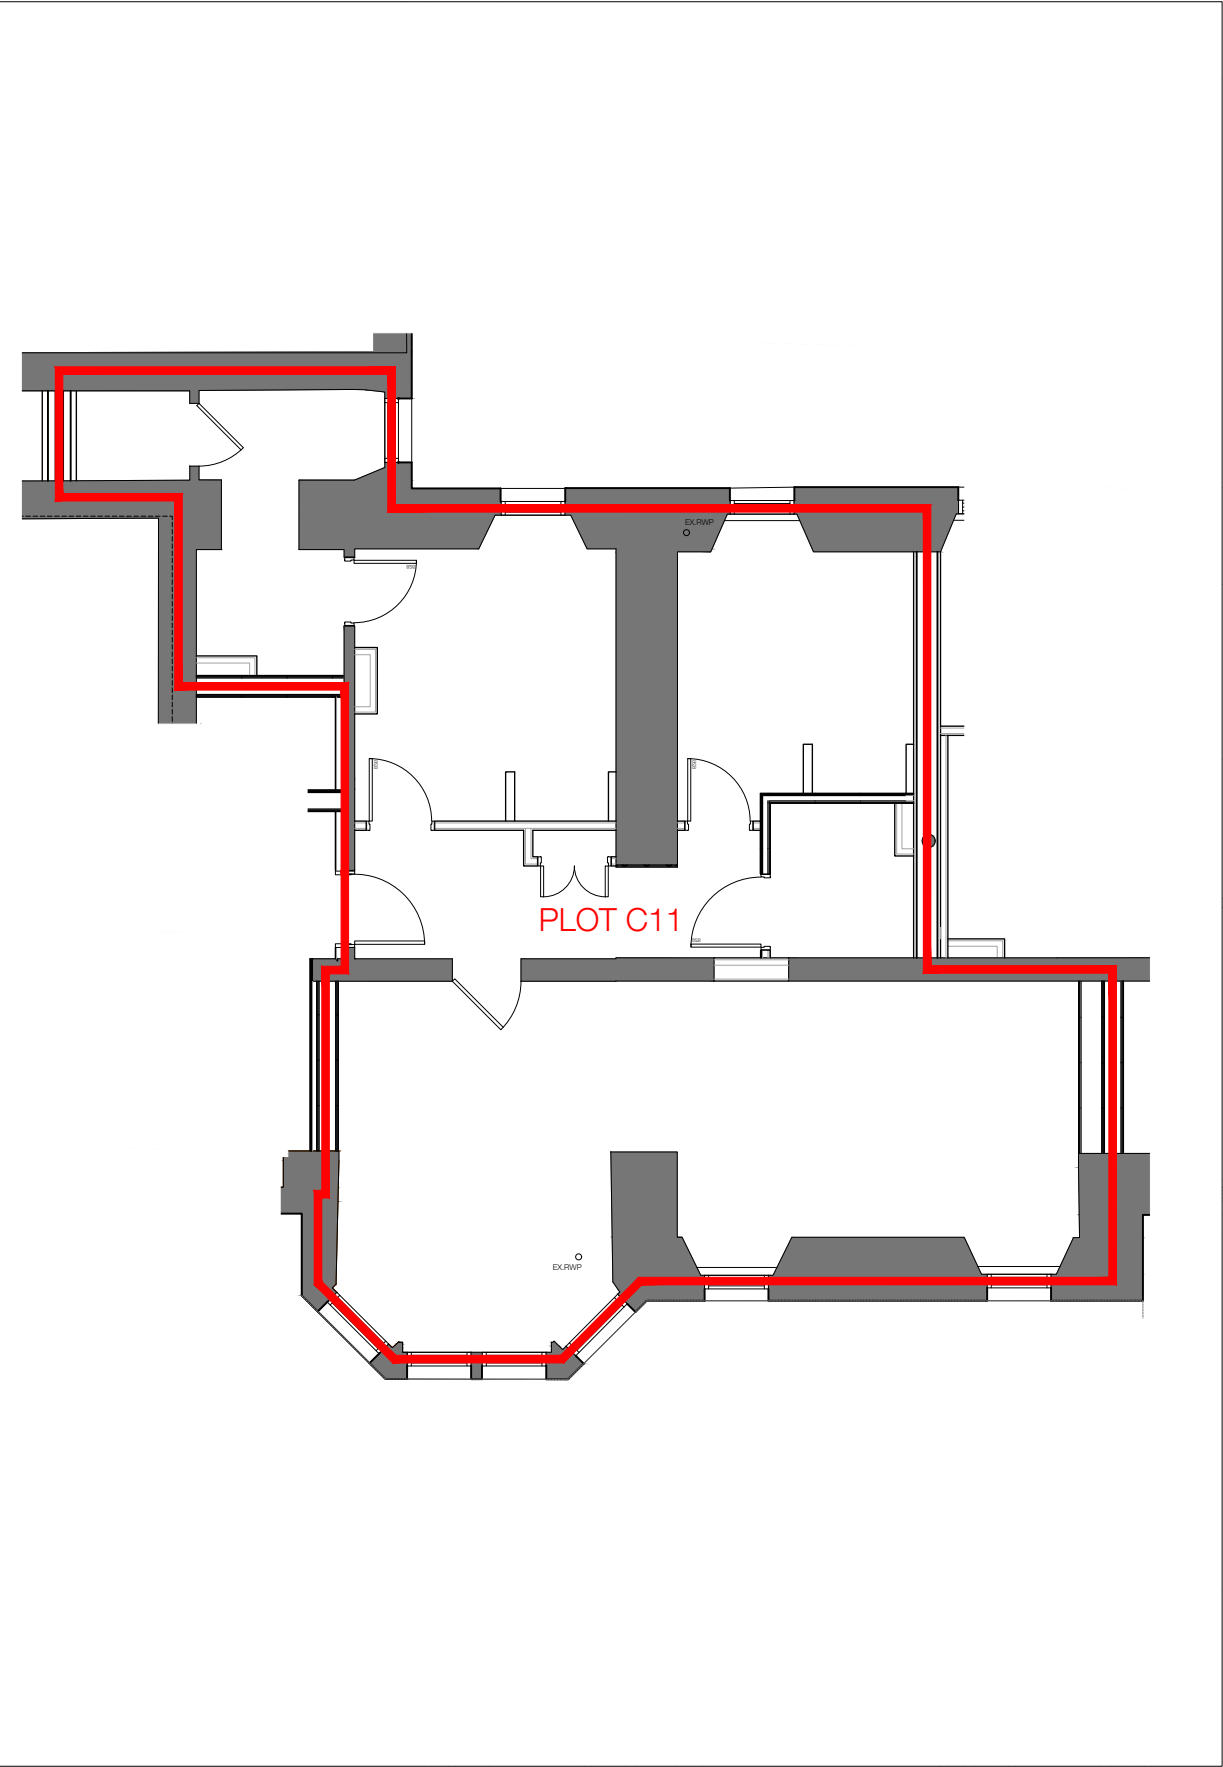


PLOT C11
PLAN - LEVEL 1 - SCALE 1:100

Scale convertor			
A2 Scale - A4 Scale		A2 Scale - A4 Scale	
1:1	1:2	1:5	1:10
1:10	1:20	1:25	1:50
1:50	1:100	1:100	1:200
1:250	1:500		
REV	DATE	AMENDMENT	
A	17.03.20	Parking space illustrated.	
B	18.03.20	Unit number ref in title box.	
C	02.02.21	Parking space allocation rev.	


-  PLOT BOUNDARY
-  PARKING SPACE

DO NOT SCALE FROM DRAWING.

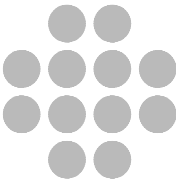


oberlanders

Project Name	
Craighouse Partnership Craighouse - Easter Craiglockhart Hill EDINBURGH EH10 5LG	
Title	
New Craig Feu Plan Level 1 - Plot C11 - L1.A3	
Status	
FEU PLAN	
Project no. - Drawing no. - Revision	
2202-N.Craig-(95)103-C	
Drawn By	Oberlanders Architects LLP 16 Melville Street Edinburgh EH3 7NS T 0131 225 9070 F 0131 220 3783 E mail@oberlanders.co.uk www.oberlanders.co.uk
IM	
Drawn Date	
12.07.2019	
Scale (s) @ A3	As noted
As noted	

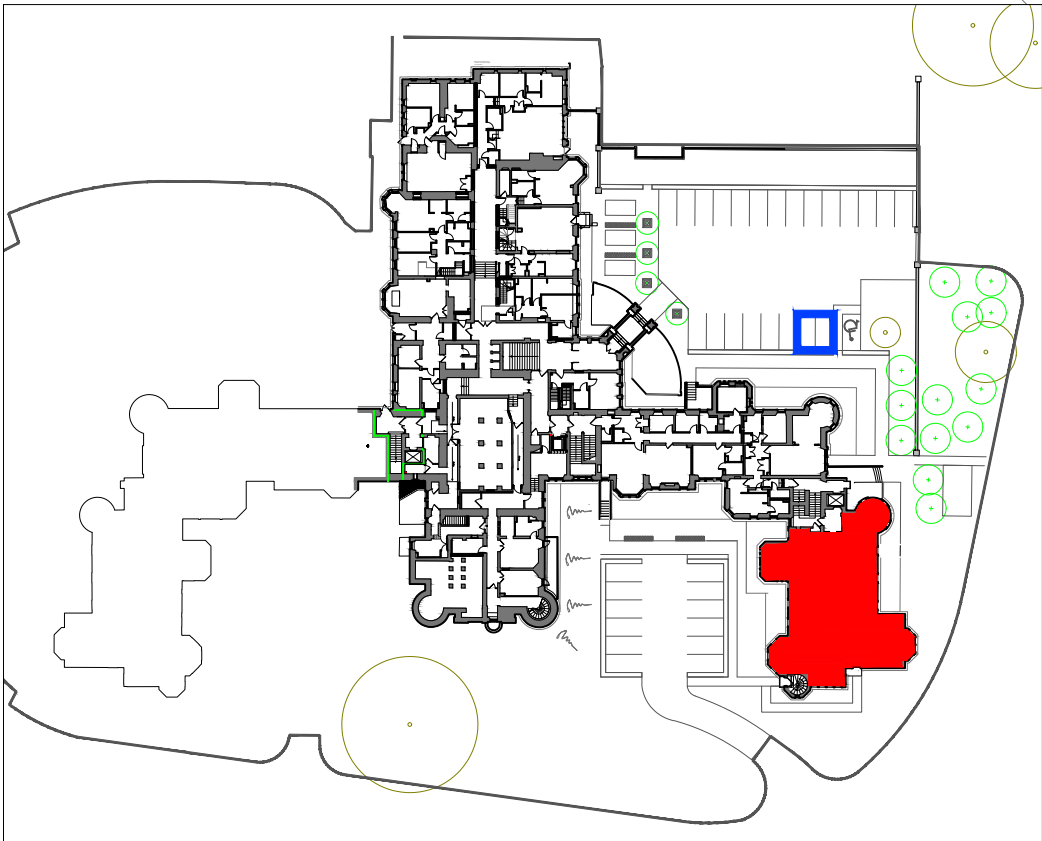

DEED PLAN
SCALE 1:1000

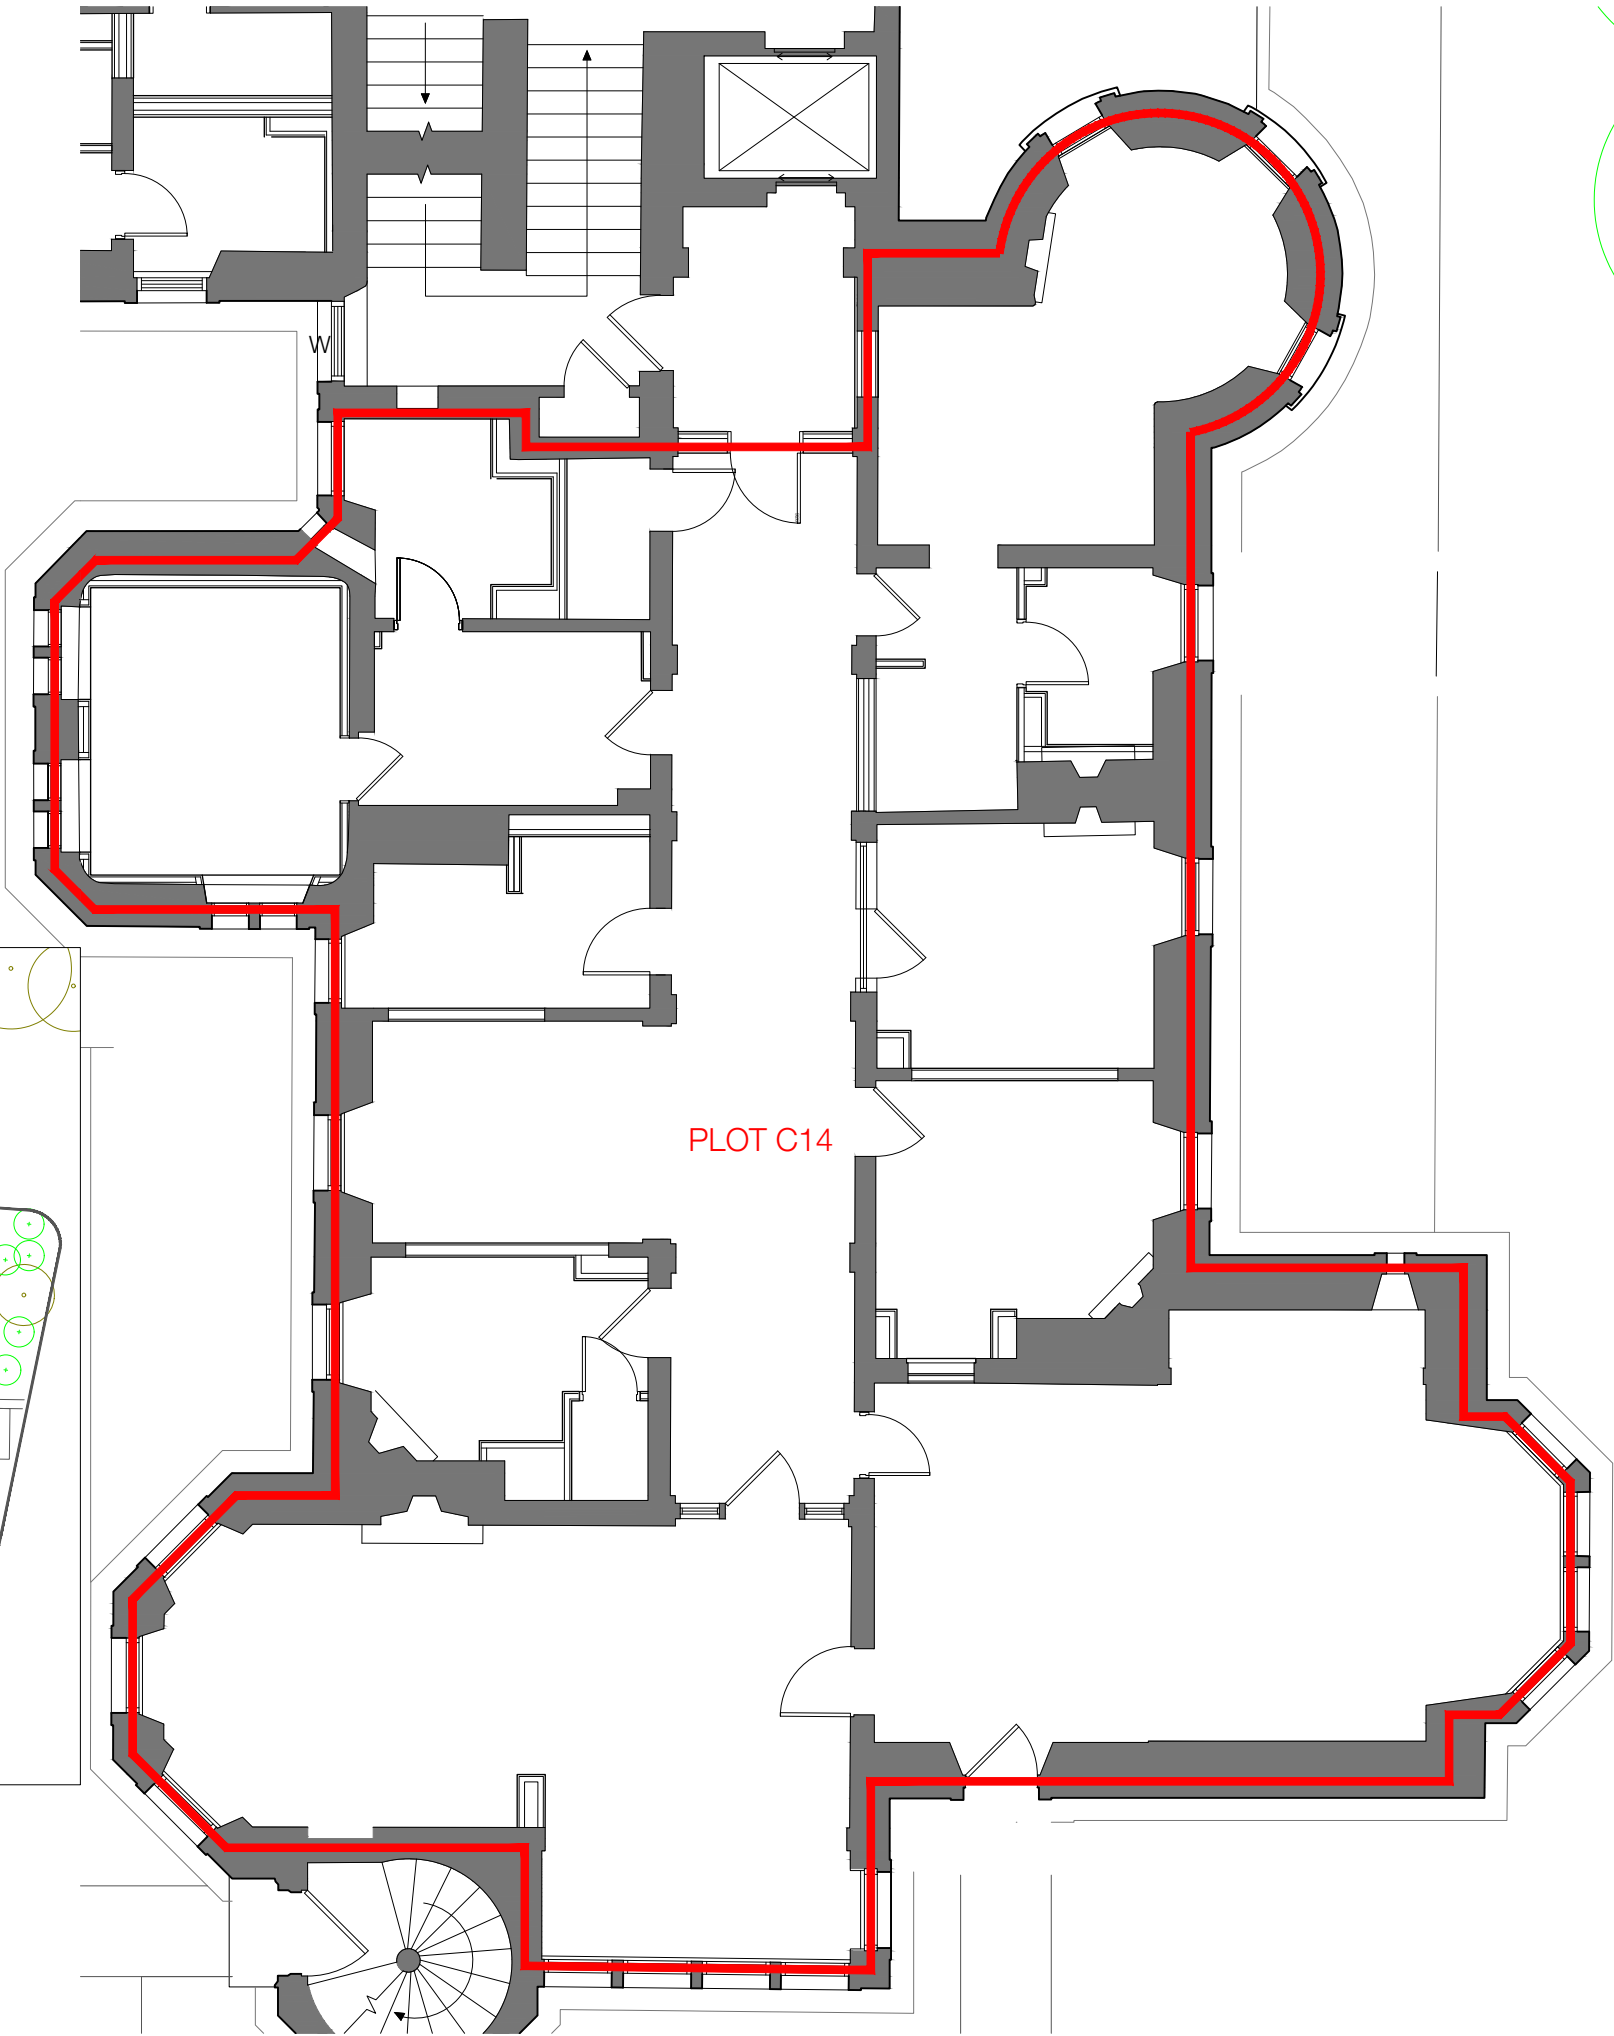

PLOT C14
PLAN - LEVEL 2 - SCALE 1:100

Scale convertor			
A2 Scale - A4 Scale		A2 Scale - A4 Scale	
1:1	1:2	1:5	1:10
1:10	1:20	1:25	1:50
1:50	1:100	1:100	1:200
1:250	1:500		


REV	DATE	AMENDMENT
A	17.03.20	Parking space illustrated.
B	18.03.20	Unit number ref in title box.

-  PLOT BOUNDARY
-  PARKING SPACE



DO NOT SCALE FROM DRAWING.

oberlanders

Project Name	
Craighouse Partnership	
Craighouse - Easter Craiglockhart Hill	
EDINBURGH EH10 5LG	
Title	
New Craig	
Feu Plan	
Level 2 - Plot C14 - L2.A1	
Status	
FEU PLAN	
Project no. - Drawing no. - Revision	
2202-N.Craig-(95)201-B	
Drawn By	Oberlanders Architects LLP
IM	16 Melville Street Edinburgh EH3 7NS
Drawn Date	T 0131 225 9070
12.07.2019	F 0131 220 3783
Scale (s) @ A3	E mail@oberlanders.co.uk
As noted	www.oberlanders.co.uk

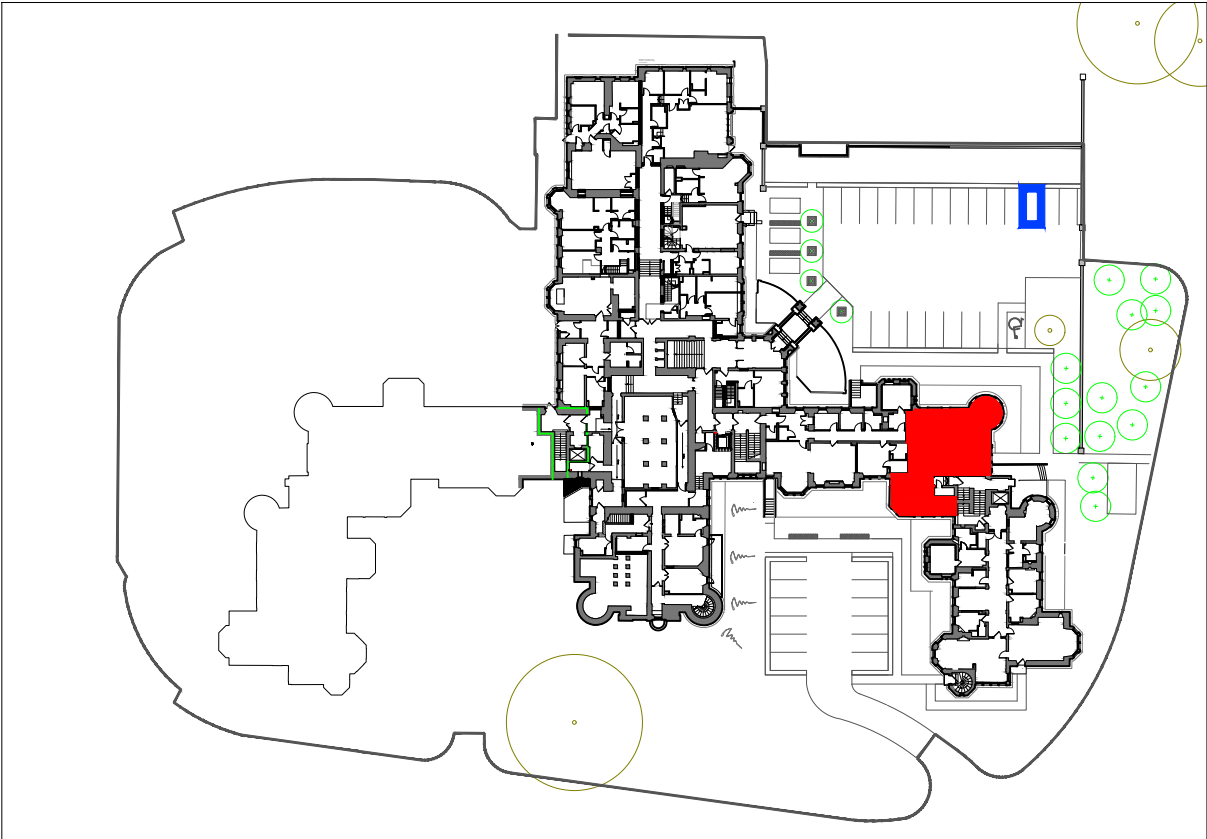

DEED PLAN
SCALE 1:1000

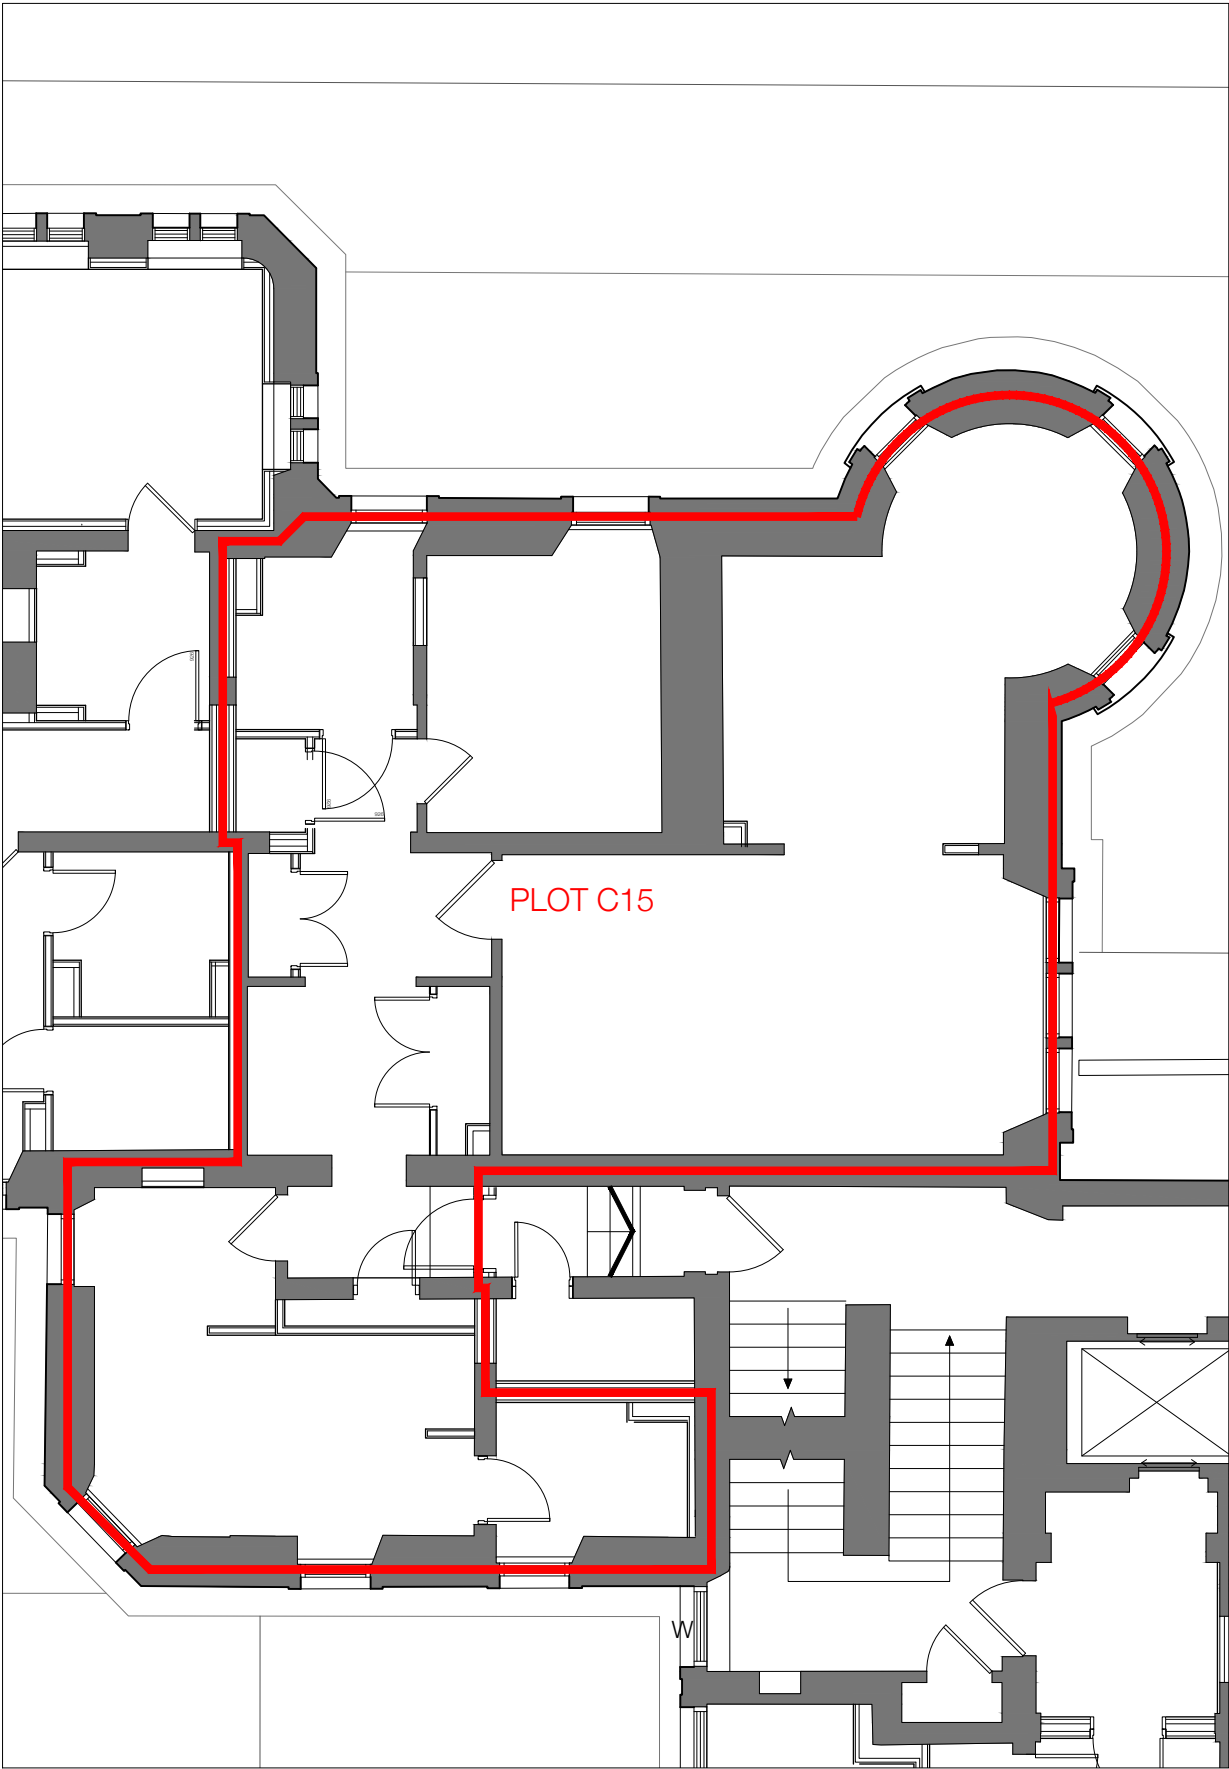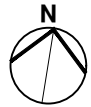

PLOT C15
PLAN - LEVEL 2 - SCALE 1:100


Scale convertor			
A2 Scale - A4 Scale		A2 Scale - A4 Scale	
1:1	1:2	1:5	1:10
1:10	1:20	1:25	1:50
1:50	1:100	1:100	1:200
1:250	1:500		
REV	DATE	AMENDMENT	
A	17.03.20	Parking space illustrated.	
B	18.03.20	Unit number ref in title box.	

- PLOT BOUNDARY
- PARKING SPACE


DO NOT SCALE FROM DRAWING.

oberlanders

Project Name	
Craighouse Partnership Craighouse - Easter Craiglockhart Hill EDINBURGH EH10 5LG	
Title	
New Craig Feu Plan Level 2 - Plot C15 - L2.A2	
Status	
FEU PLAN	
Project no. - Drawing no. - Revision	
2202-N.Craig-(95)202-B	
Drawn By	Oberlanders Architects LLP
IM	16 Melville Street Edinburgh EH3 7NS
Drawn Date	T 0131 225 9070
12.07.2019	F 0131 220 3783
Scale (s) @ A3	E mail@oberlanders.co.uk
As noted	www.oberlanders.co.uk

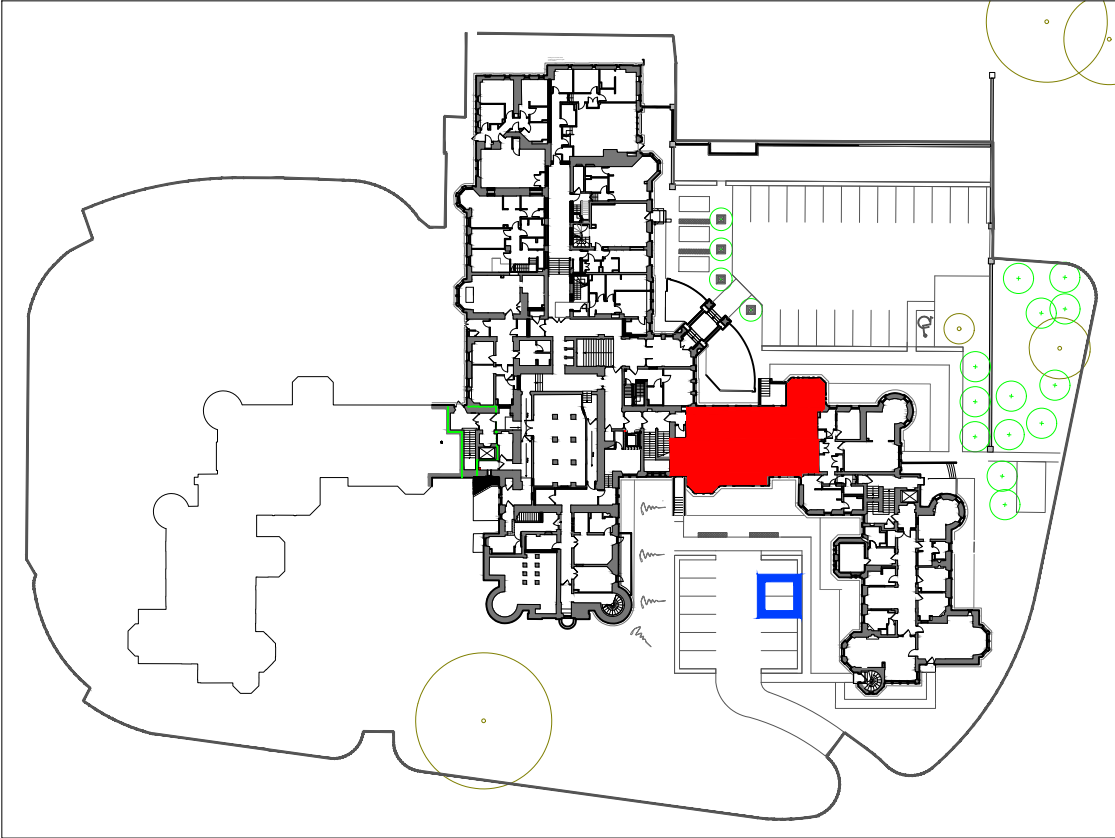

DEED PLAN
SCALE 1:1000

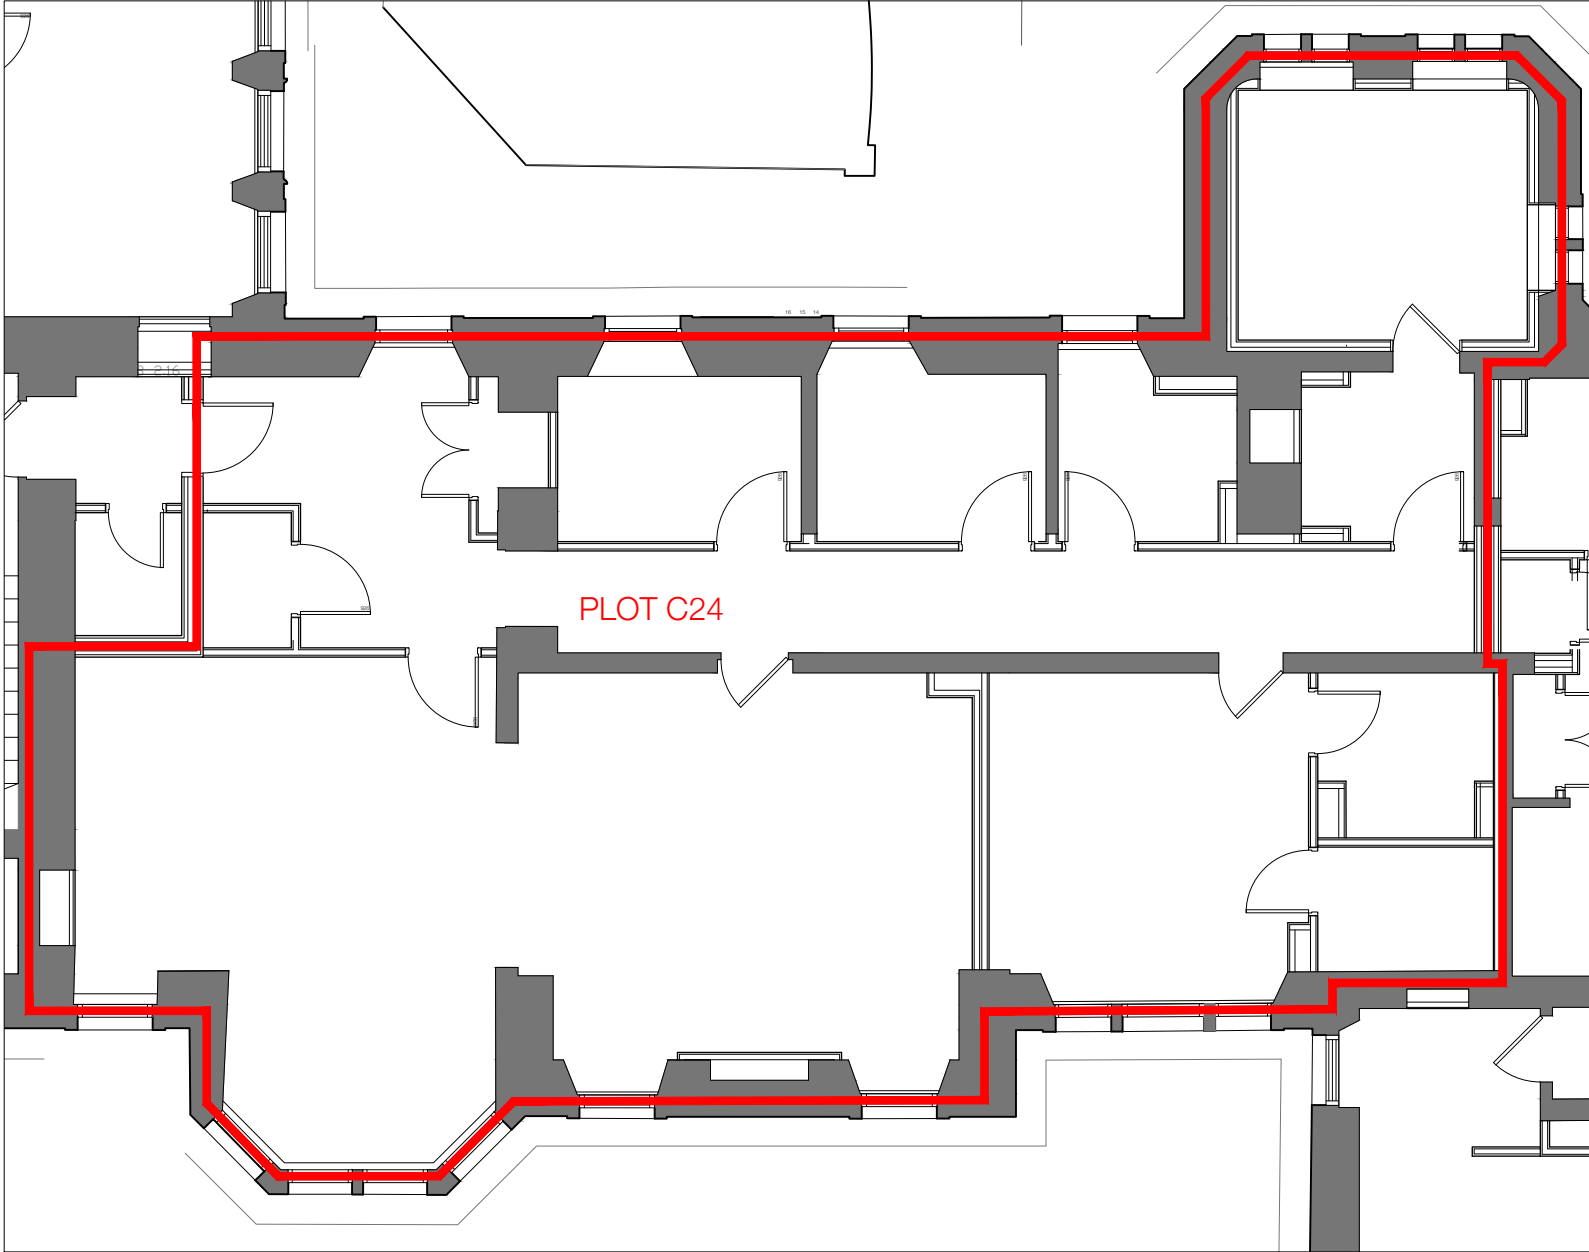

PLOT C24
PLAN - LEVEL 2 - SCALE 1:100


-  PLOT BOUNDARY
-  PARKING SPACE(S)

DO NOT SCALE FROM DRAWING.

Scale convertor			
A2 Scale - A4 Scale		A2 Scale - A4 Scale	
1:1	1:2	1:5	1:10
1:10	1:20	1:25	1:50
1:50	1:100	1:100	1:200
1:250	1:500		
REV	DATE	AMENDMENT	
A	17.03.20	Parking space illustrated.	
B	18.03.20	Unit number ref in title box.	


oberlanders

Project Name	
Craighouse Partnership Craighouse - Easter Craiglockhart Hill EDINBURGH EH10 5LG	
Title	
New Craig Feu Plan Level 2 - Plot C24 - L2.A3	
Status	
FEU PLAN	
Project no. - Drawing no. - Revision	
2202-N.Craig-(95)203-B	
Drawn By	Oberlanders Architects LLP
IM	16 Melville Street Edinburgh EH3 7NS
Drawn Date	T 0131 225 9070
12.07.2019	F 0131 220 3783
Scale (s) @ A3	E mail@oberlanders.co.uk
As noted	www.oberlanders.co.uk

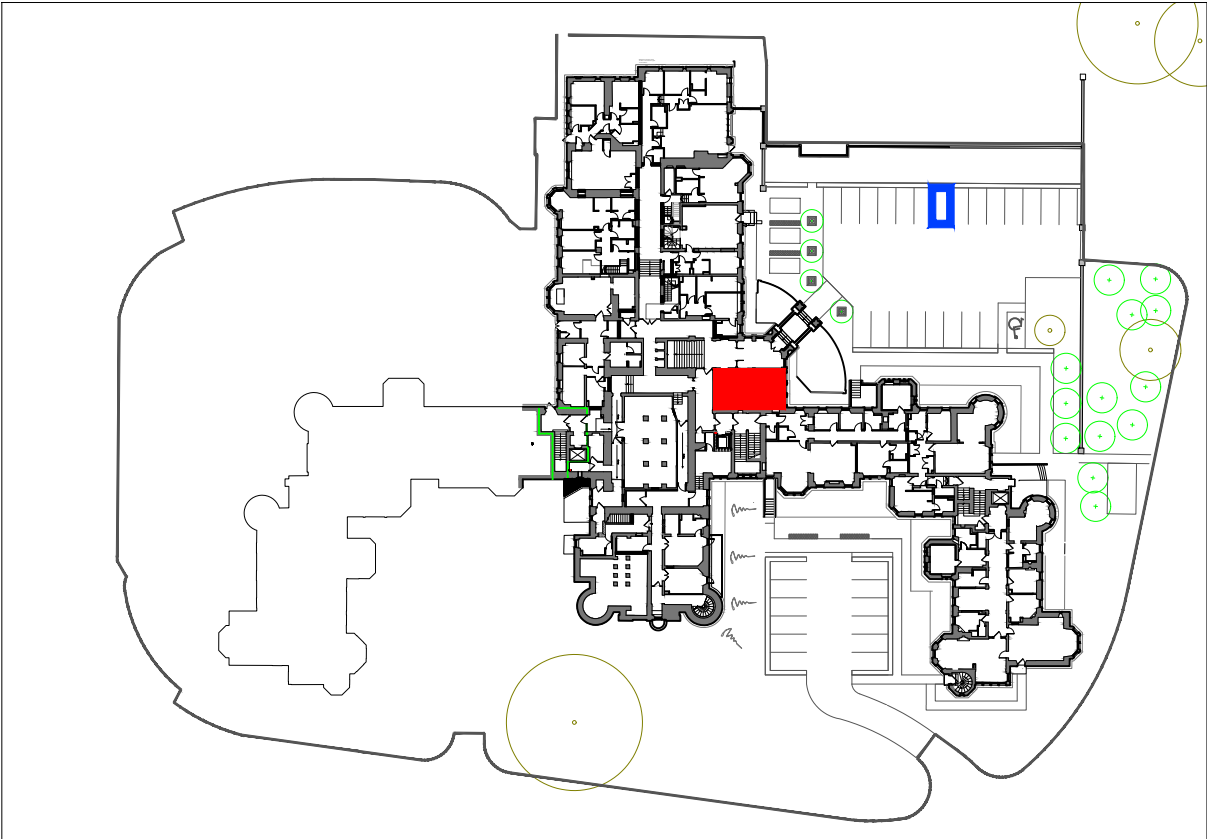


DEED PLAN
SCALE 1:1000

N

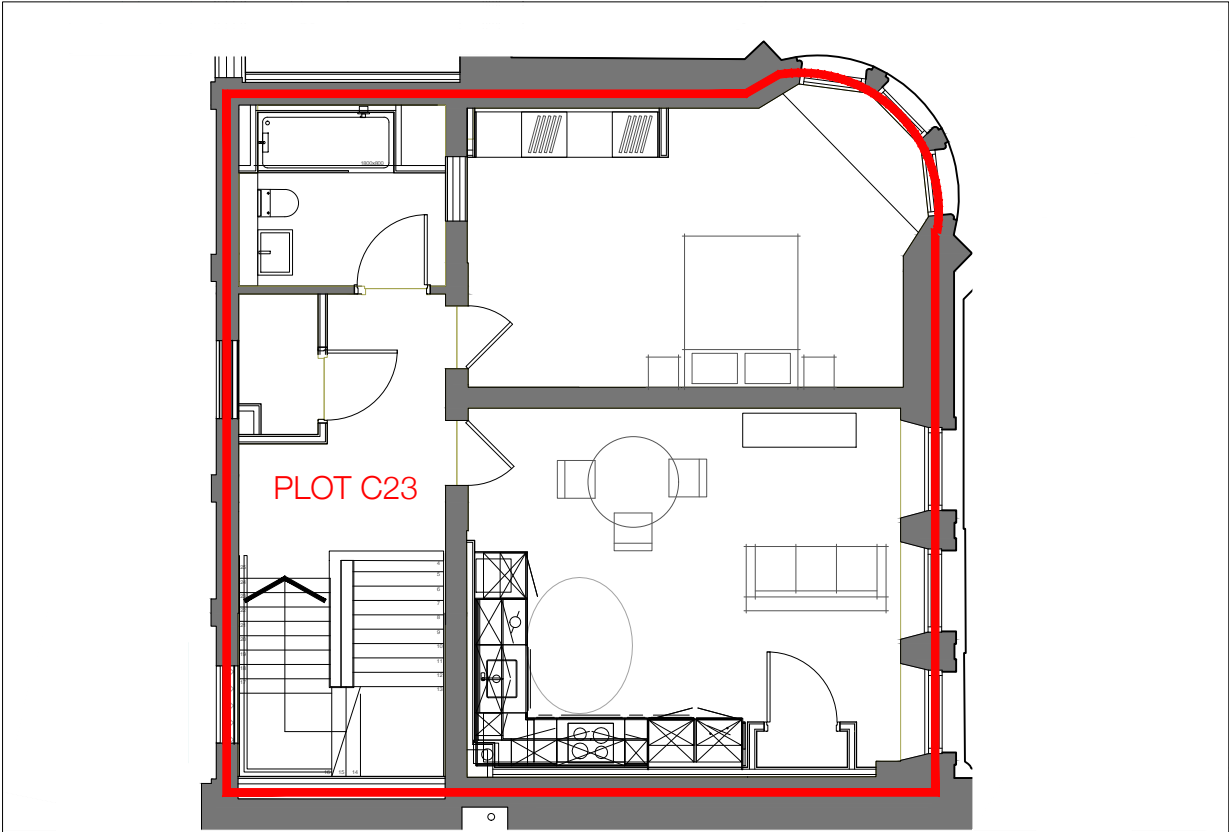

PLOT C23 - UPPER LEVEL
PLAN - LEVEL 3 - SCALE 1:100

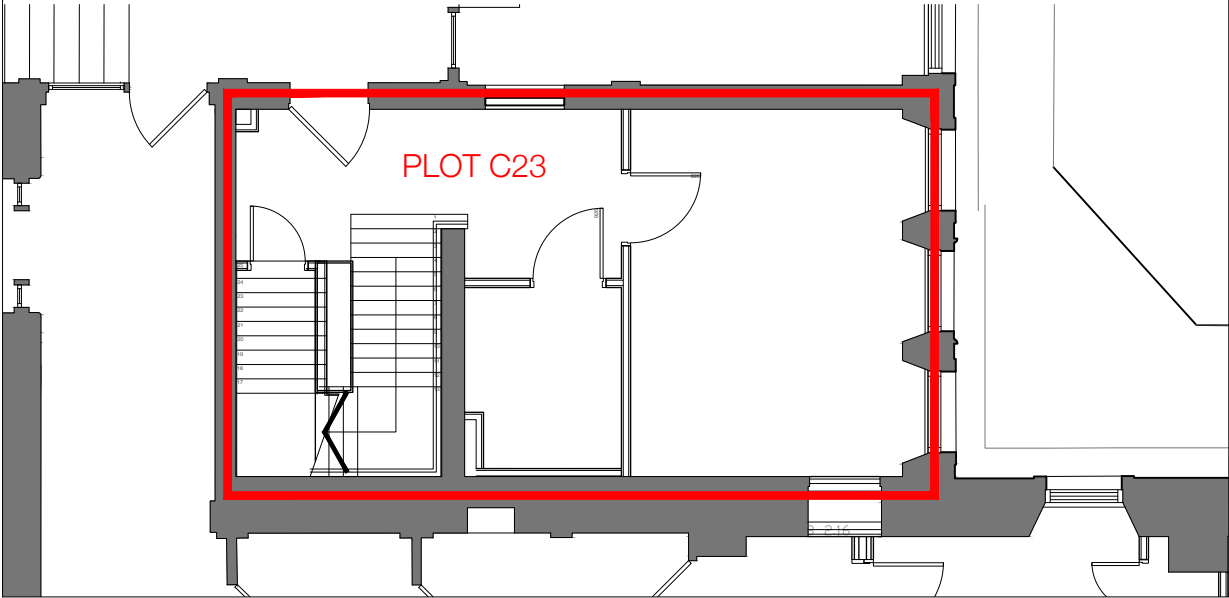

PLOT C23 - LOWER LEVEL
PLAN - LEVEL 2 - SCALE 1:100


Scale convertor			
A2 Scale - A4 Scale		A2 Scale - A4 Scale	
1:1	1:2	1:5	1:10
1:10	1:20	1:25	1:50
1:50	1:100	1:100	1:200
1:250	1:500		
REV	DATE	AMENDMENT	
A	17.03.20	Parking space illustrated.	
B	18.03.20	Unit number ref in title box.	

- PLOT BOUNDARY
- PARKING SPACE


DO NOT SCALE FROM DRAWING.

oberlanders

Project Name	
Craighouse Partnership Craighouse - Easter Craiglockhart Hill EDINBURGH EH10 5LG	
Title	
New Craig Feu Plan Level 2 3 - Plot C23 - L2.A4	
Status	
FEU PLAN	
Project no. - Drawing no. - Revision	
2202-N.Craig-(95)204-B	
Drawn By	Oberlanders Architects LLP
IM	16 Melville Street Edinburgh EH3 7NS
Drawn Date	T 0131 225 9070
12.07.2019	F 0131 220 3783
Scale (s) @ A3	E mail@oberlanders.co.uk
As noted	www.oberlanders.co.uk

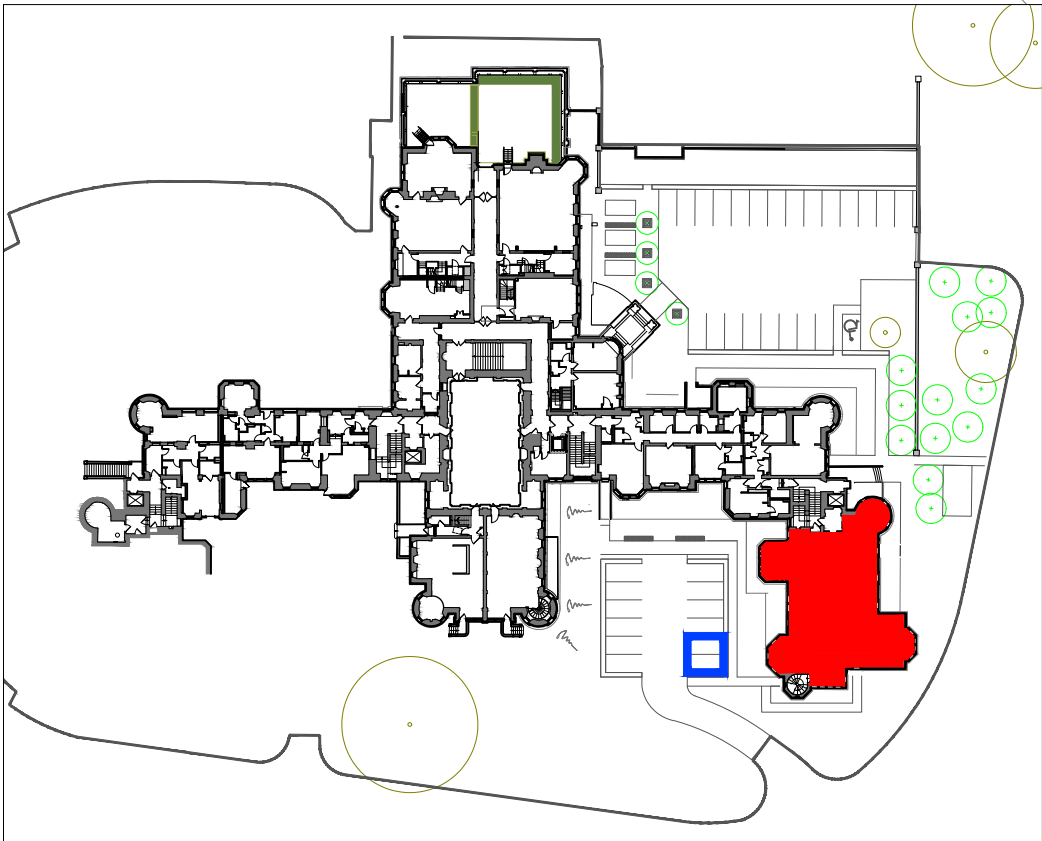

DEED PLAN
SCALE 1:1000

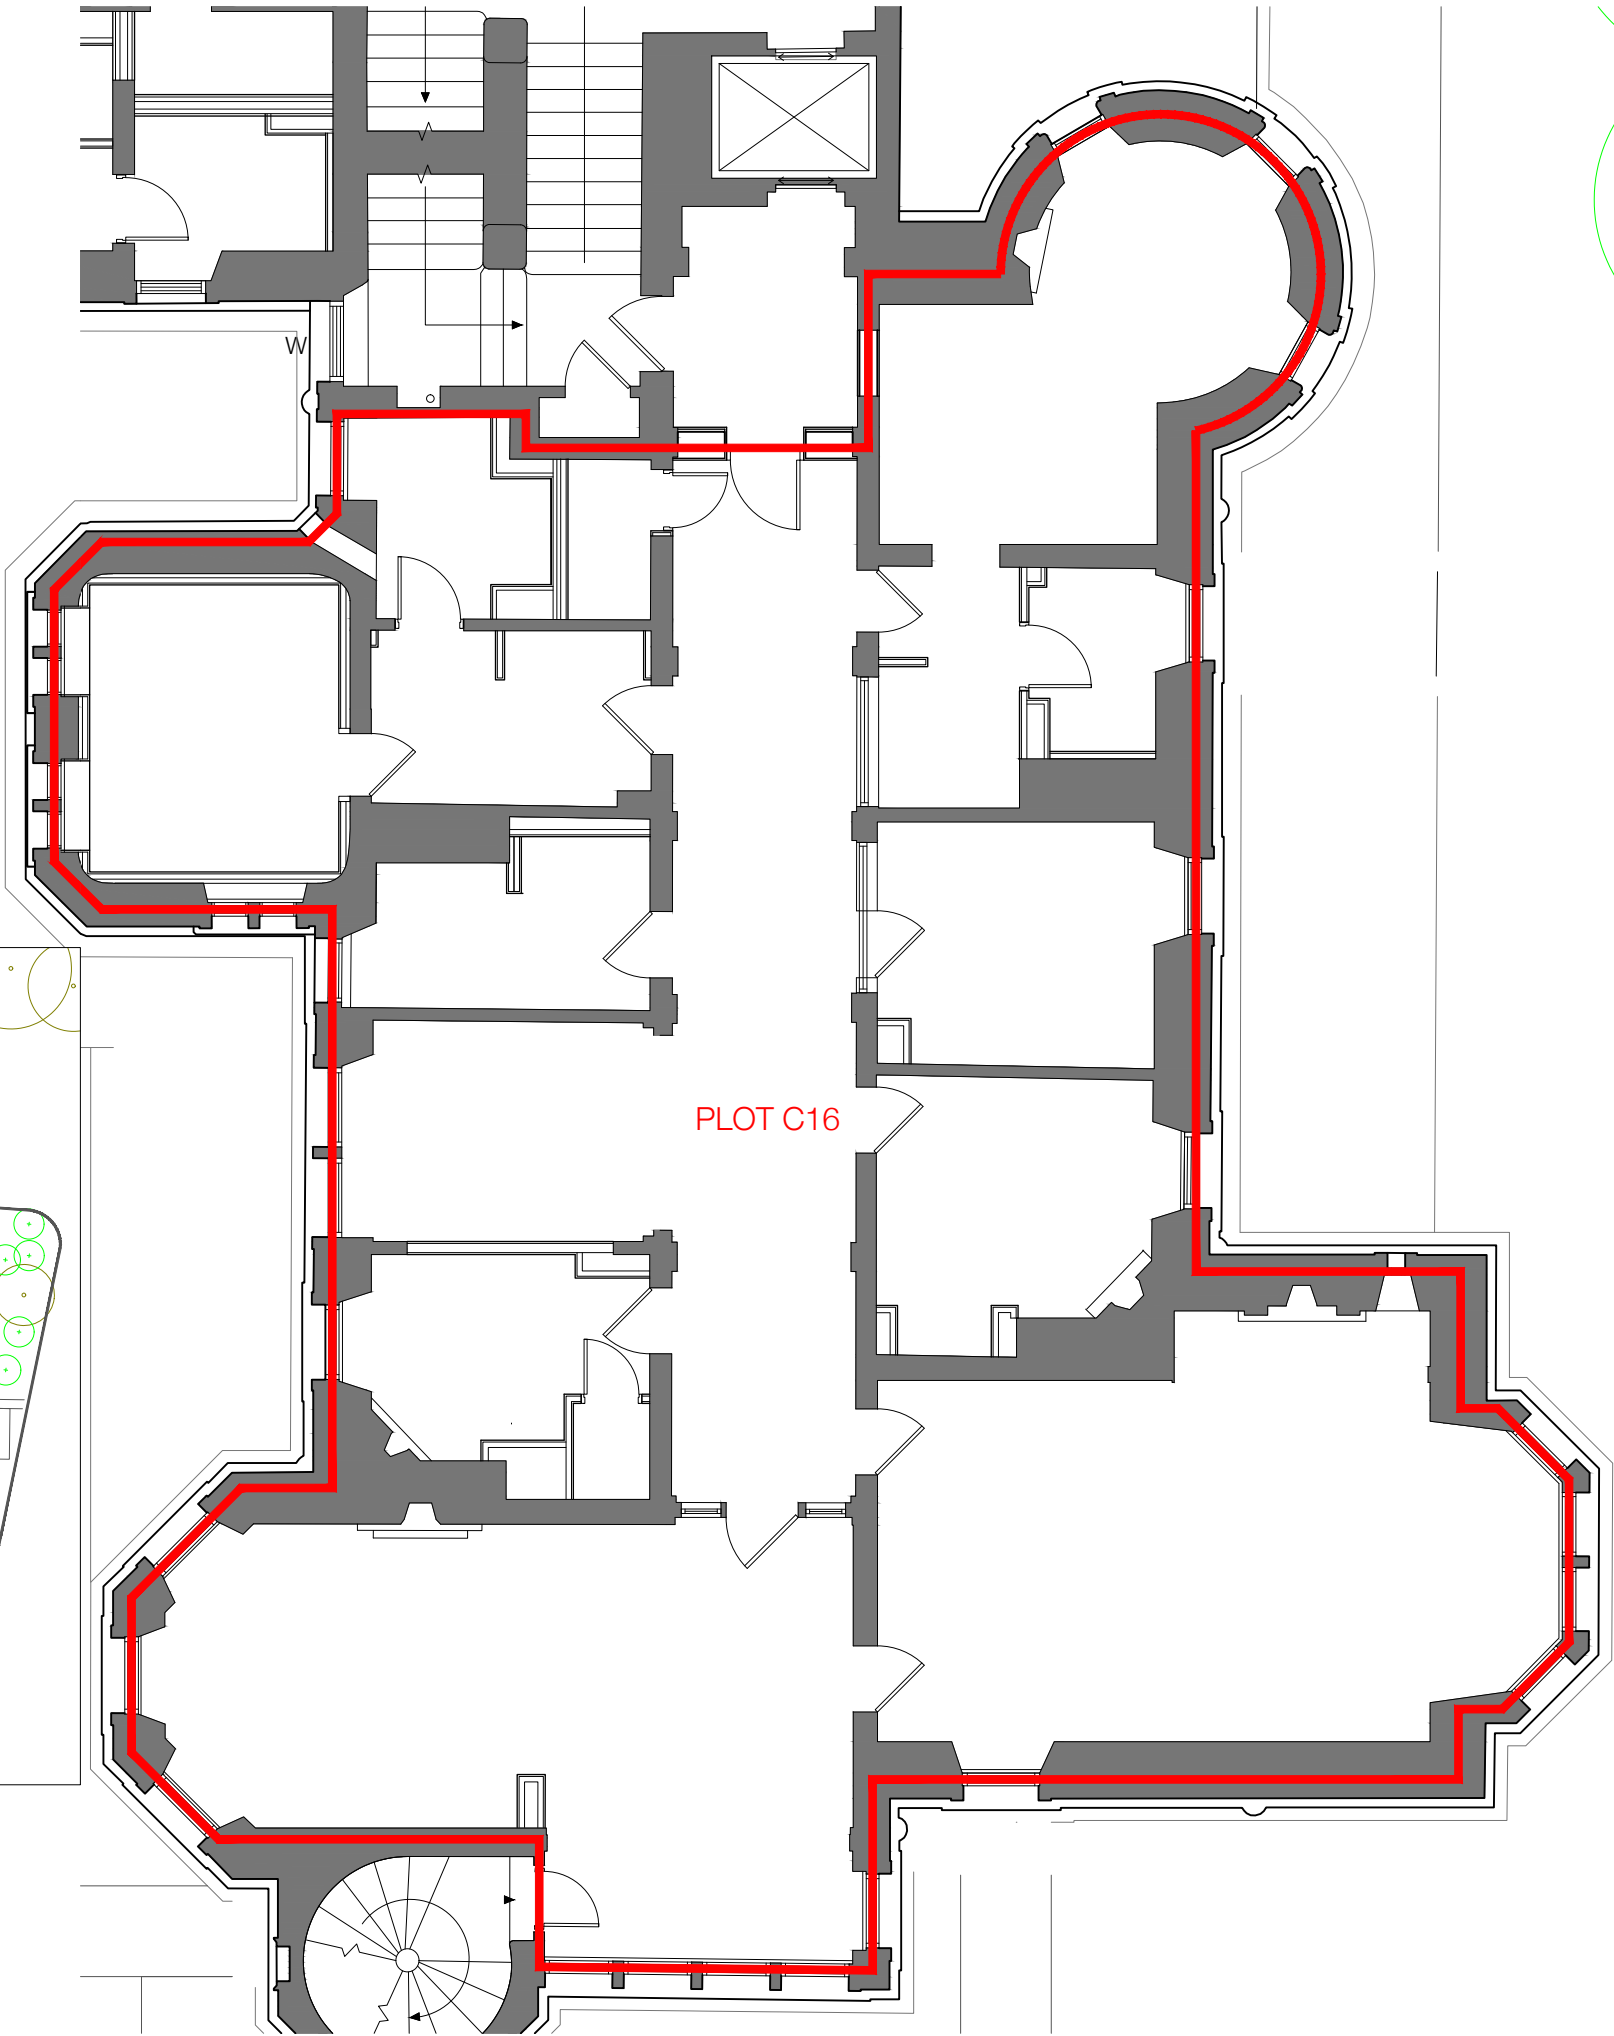

PLOT C16
PLAN - LEVEL 3 - SCALE 1:100

Scale convertor

A2 Scale - A4 Scale		A2 Scale - A4 Scale	
1:1	1:2	1:5	1:10
1:10	1:20	1:25	1:50
1:50	1:100	1:100	1:200
1:250	1:500		


REV	DATE	AMENDMENT
A	17.03.20	Parking space illustrated.
B	18.03.20	Unit number ref in title box.

-  PLOT BOUNDARY
-  PARKING SPACE


DO NOT SCALE FROM DRAWING.

oberlanders

Project Name	
Craighouse Partnership	
Craighouse - Easter Craiglockhart Hill	
EDINBURGH EH10 5LG	
Title	
New Craig	
Feu Plan	
Level 3 - Plot C16 - L3.A1	
Status	
FEU PLAN	
Project no. - Drawing no. - Revision	
2202-N.Craig-(95)301-B	
Drawn By	Oberlanders Architects LLP
IM	16 Melville Street Edinburgh EH3 7NS
Drawn Date	T 0131 225 9070
12.07.2019	F 0131 220 3783
Scale (s) @ A3	E mail@oberlanders.co.uk
As noted	www.oberlanders.co.uk

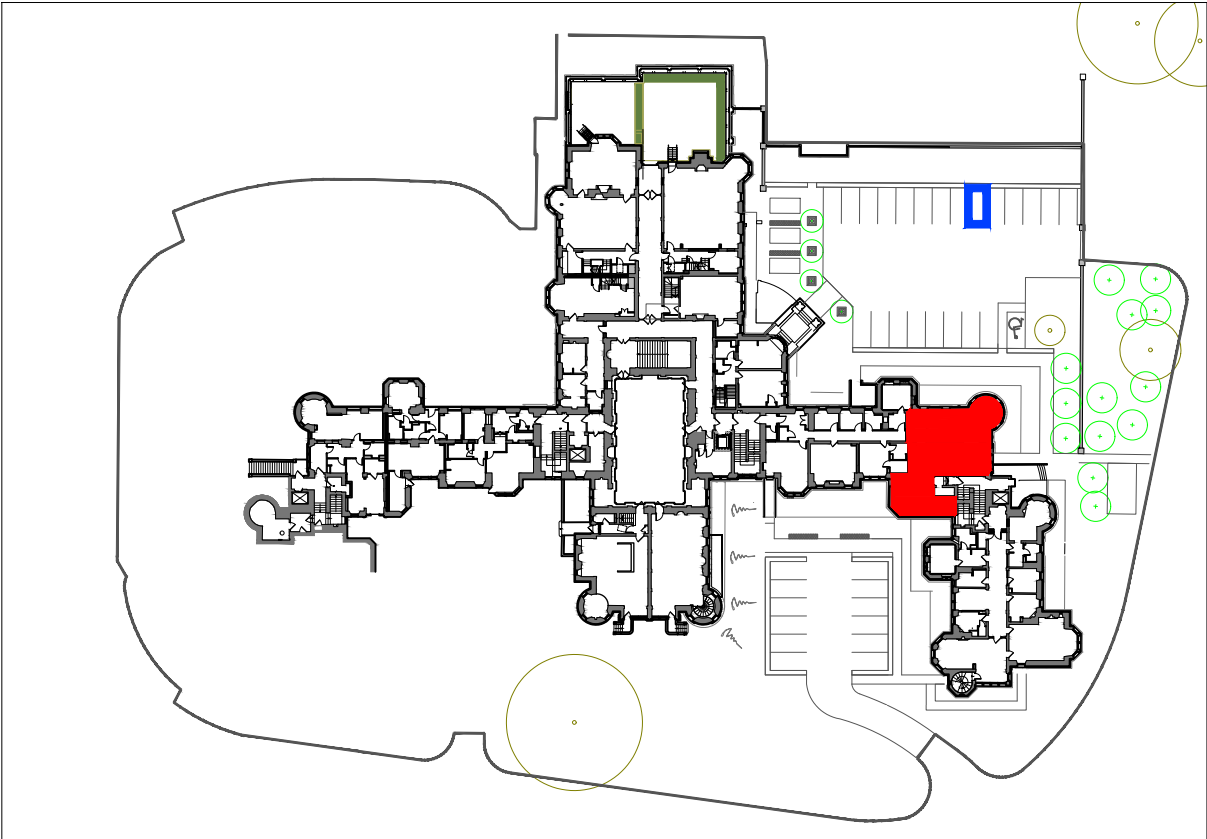

DEED PLAN
SCALE 1:1000

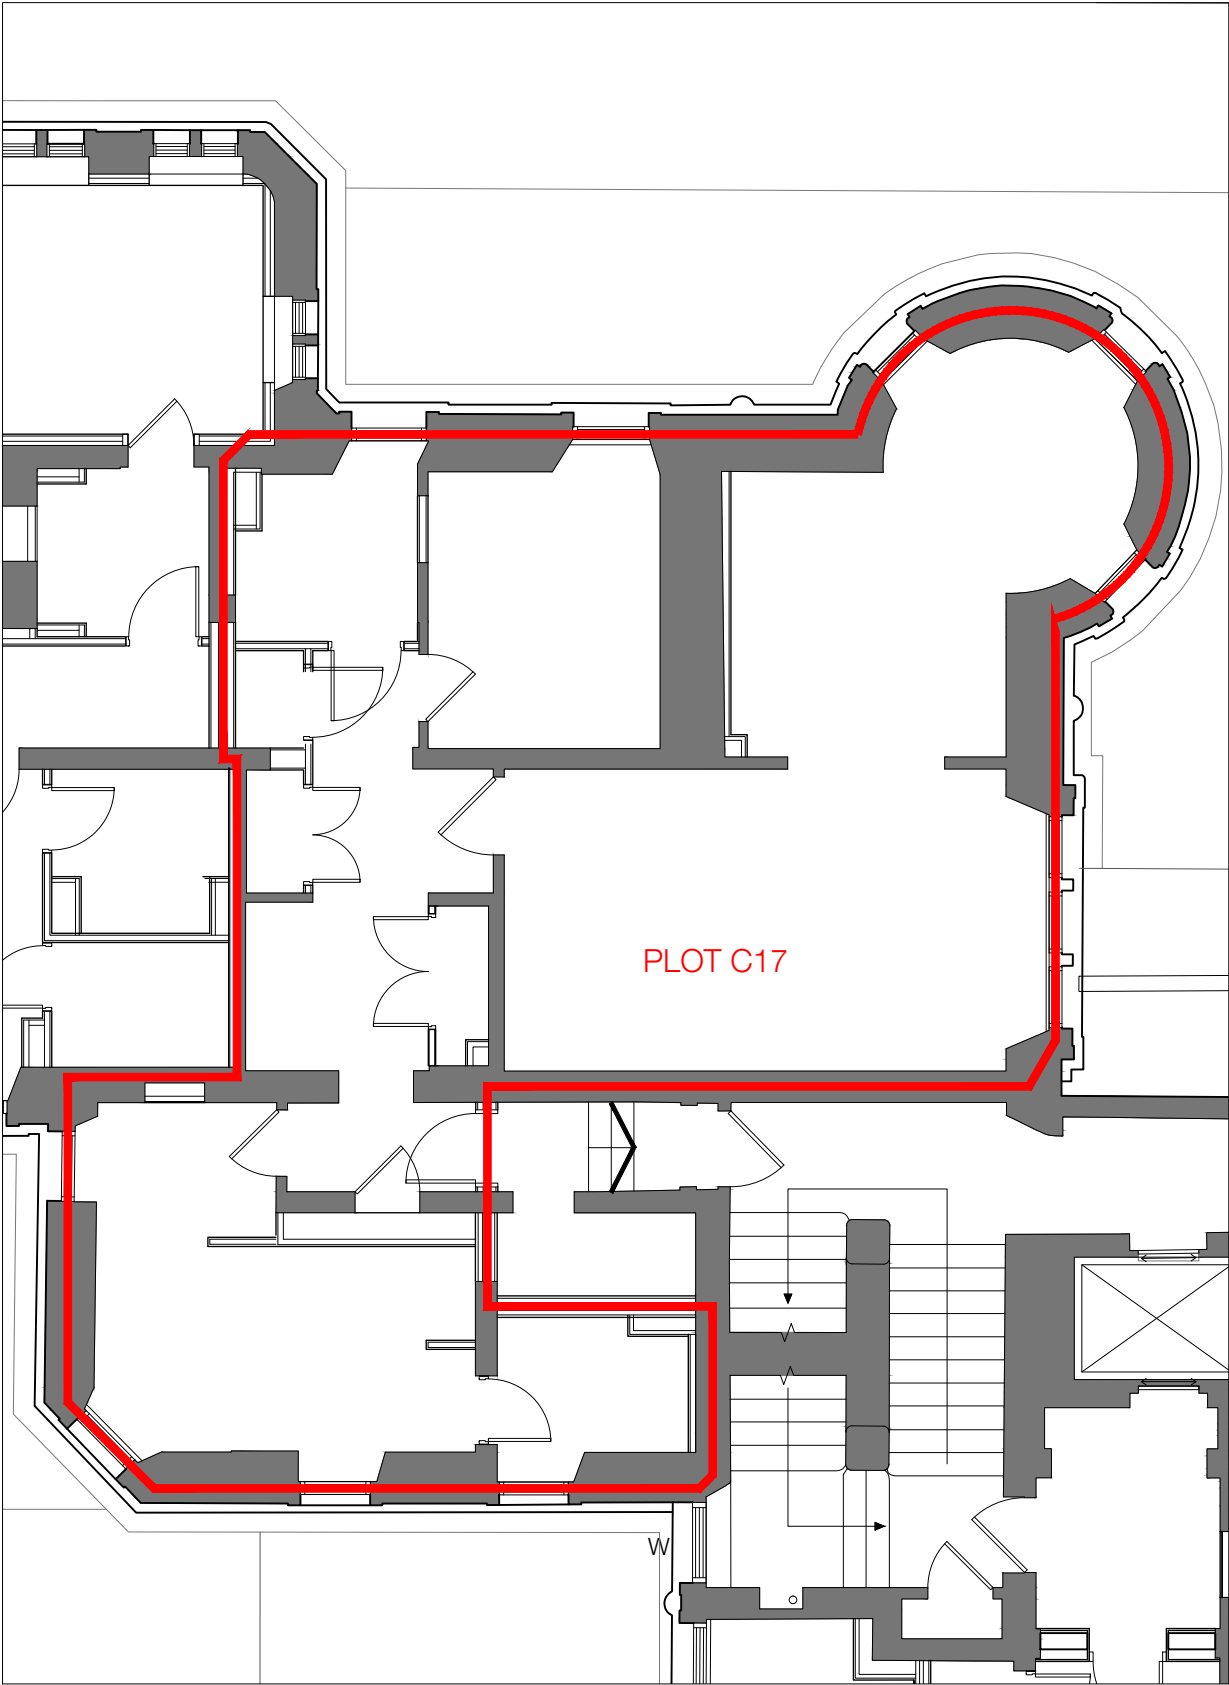

PLOT C17
PLAN - LEVEL 3 - SCALE 1:100


Scale convertor			
A2 Scale - A4 Scale		A2 Scale - A4 Scale	
1:1	1:2	1:5	1:10
1:10	1:20	1:25	1:50
1:50	1:100	1:100	1:200
1:250	1:500		
REV	DATE	AMENDMENT	
A	17.03.20	Parking space illustrated.	
B	18.03.20	Unit number ref in title box.	

- PLOT BOUNDARY
- PARKING SPACE


DO NOT SCALE FROM DRAWING.

oberlanders

Project Name	
Craighouse Partnership Craighouse - Easter Craiglockhart Hill EDINBURGH EH10 5LG	
Title	
New Craig Feu Plan Level 3 - Plot C17 - L3.A2	
Status	
FEU PLAN	
Project no. - Drawing no. - Revision	
2202-N.Craig-(95)302-B	
Drawn By	Oberlanders Architects LLP
IM	16 Melville Street Edinburgh EH3 7NS
Drawn Date	T 0131 225 9070
12.07.2019	F 0131 220 3783
Scale (s) @ A3	E mail@oberlanders.co.uk
As noted	www.oberlanders.co.uk

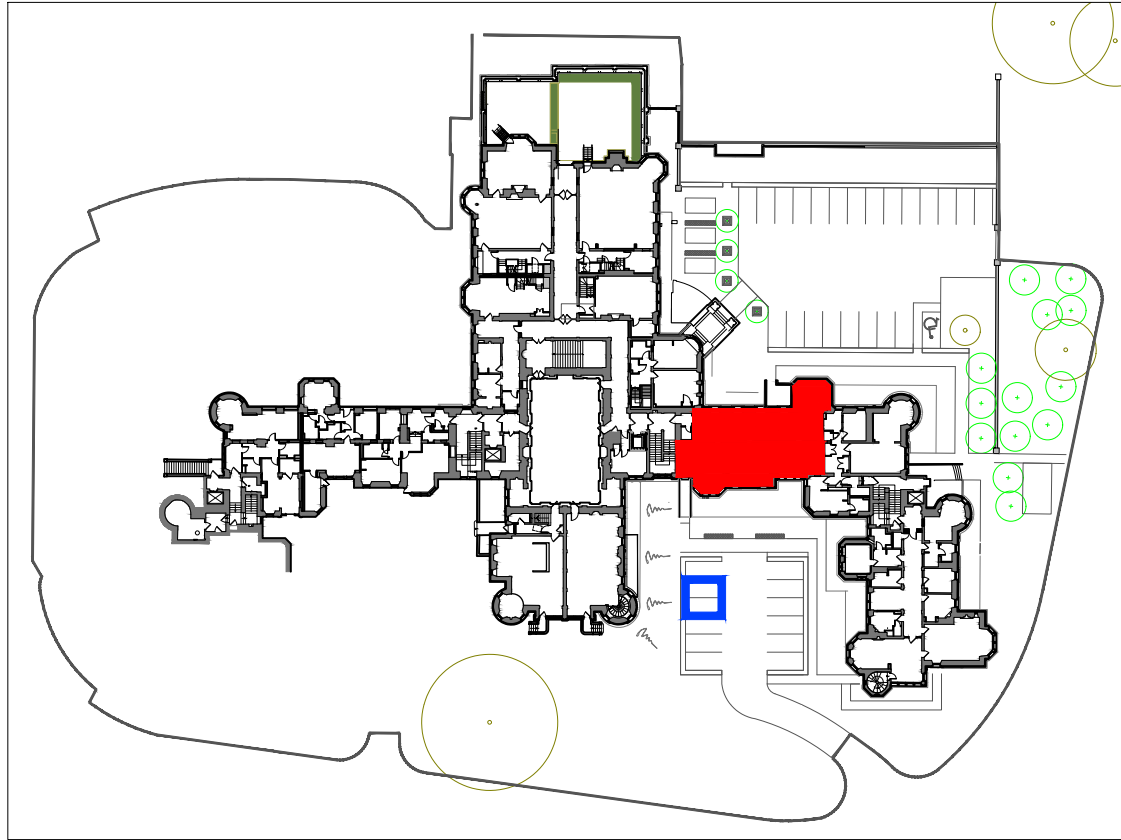

DEED PLAN
SCALE 1:1000

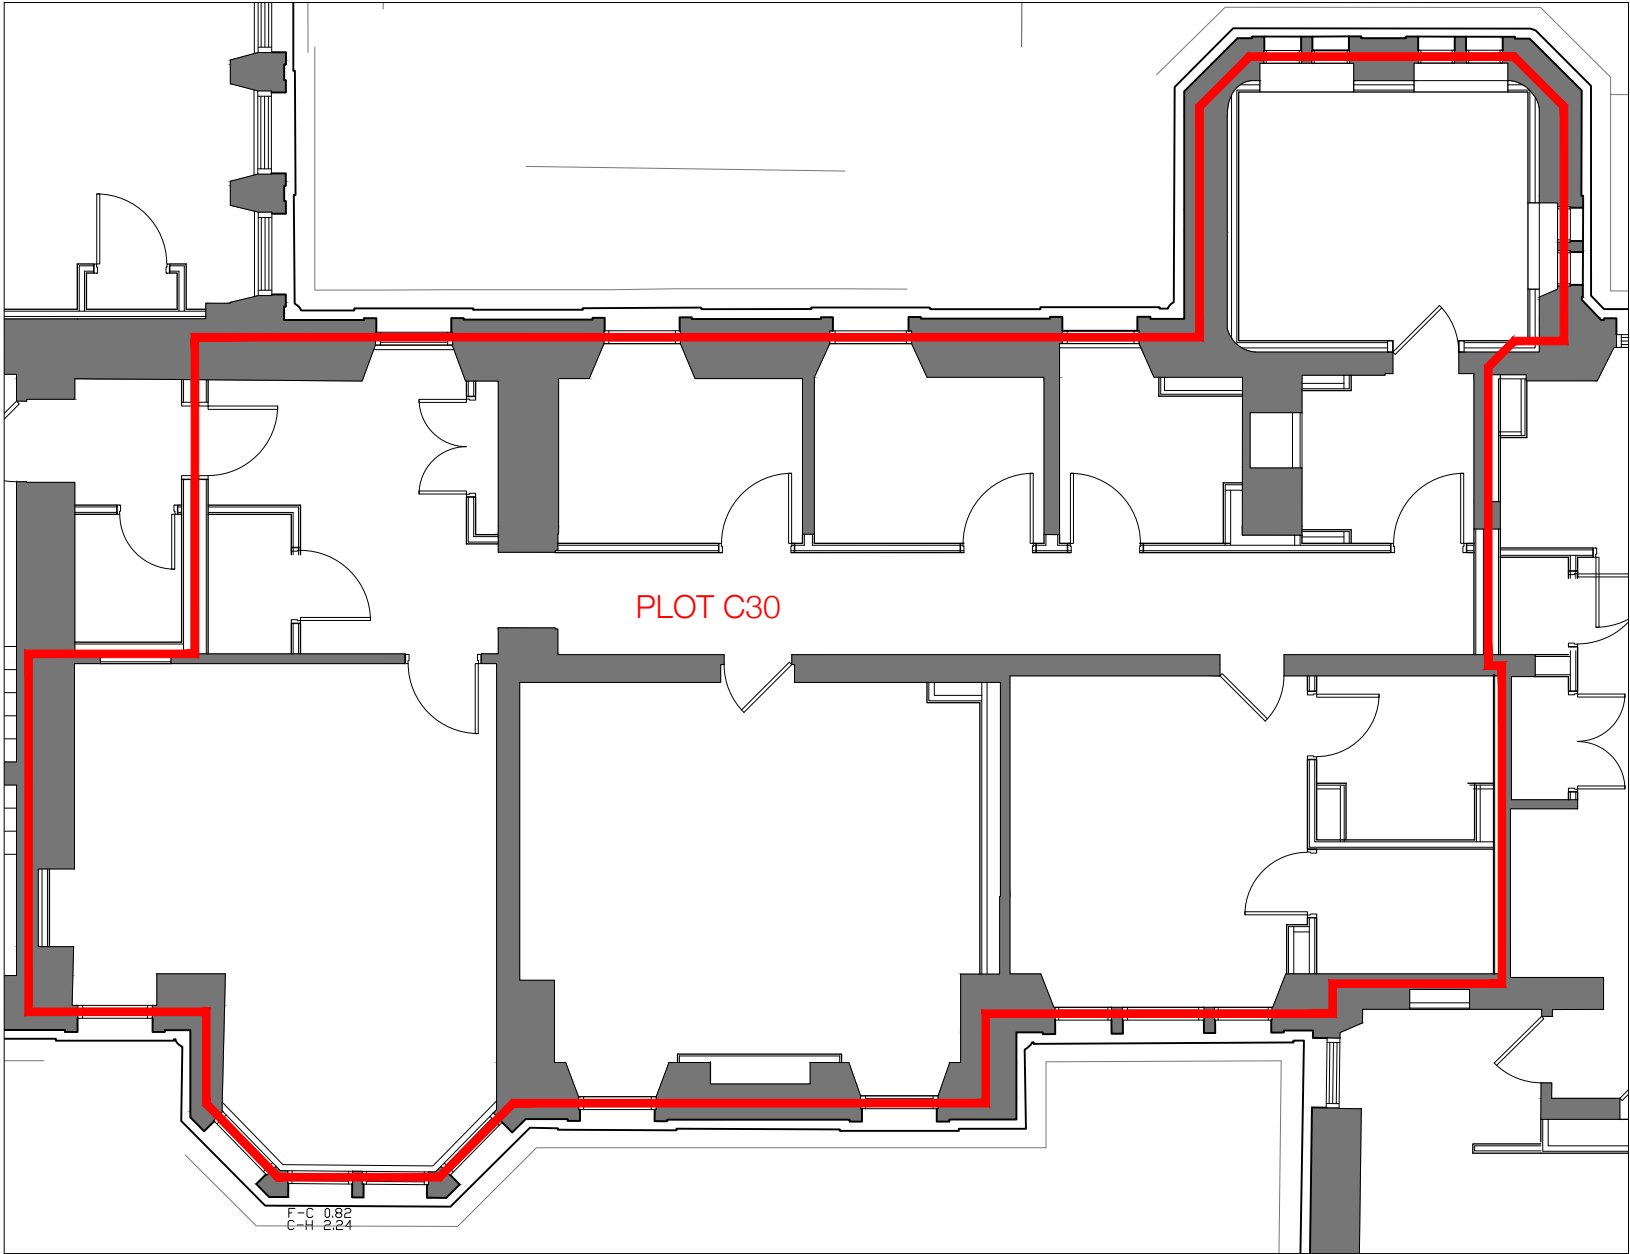

PLOT C30
PLAN - LEVEL 3 - SCALE 1:100


— PLOT BOUNDARY
— PARKING SPACE

DO NOT SCALE FROM DRAWING.


Scale convertor			
A2 Scale - A4 Scale		A2 Scale - A4 Scale	
1:1	1:2	1:5	1:10
1:10	1:20	1:25	1:50
1:50	1:100	1:100	1:200
1:250	1:500		
REV	DATE	AMENDMENT	
A	17.03.20	Parking space illustrated.	
B	18.03.20	Unit number ref in title box.	

oberlanders

Project Name	
Craighouse Partnership Craighouse - Easter Craiglockhart Hill EDINBURGH EH10 5LG	
Title	
New Craig Feu Plan Level 3 - Plot C30 - L3.A3	
Status	
FEU PLAN	
Project no. - Drawing no. - Revision	
2202-N.Craig-(95)303-B	
Drawn By	Oberlanders Architects LLP
IM	16 Melville Street Edinburgh EH3 7NS
Drawn Date	T 0131 225 9070
12.07.2019	F 0131 220 3783
Scale (s) @ A3	E mail@oberlanders.co.uk
As noted	www.oberlanders.co.uk

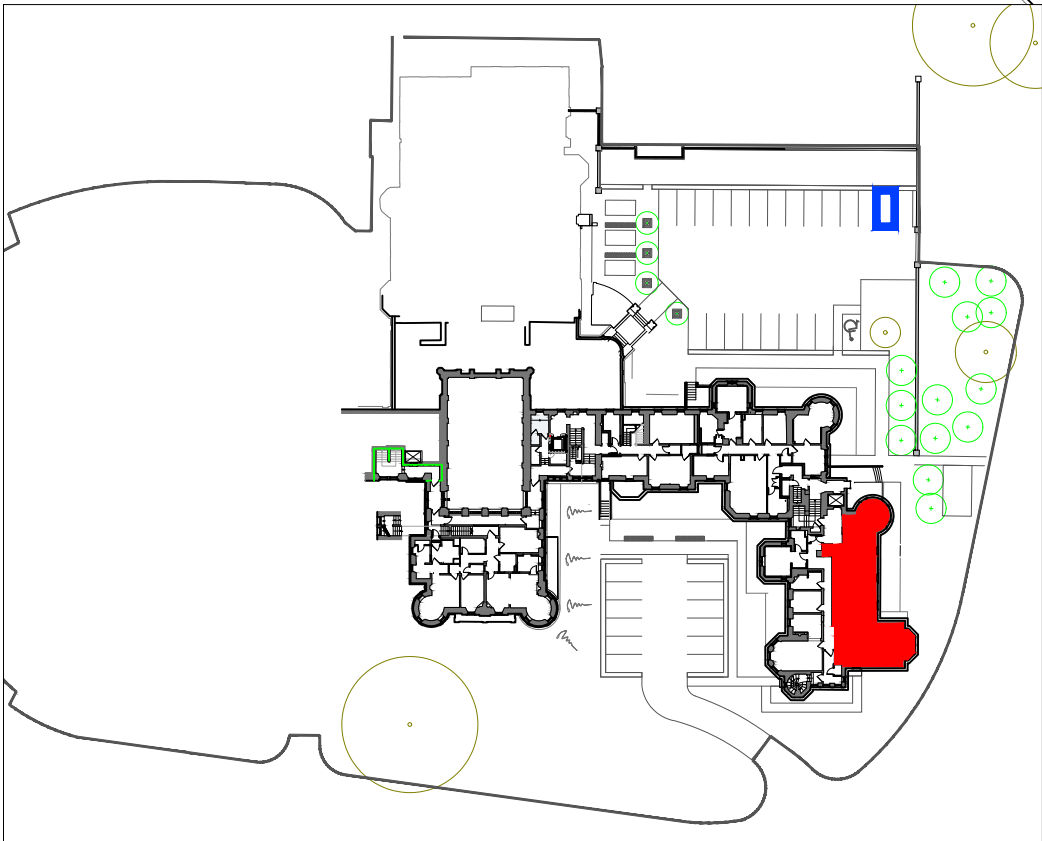

DEED PLAN
SCALE 1:1000

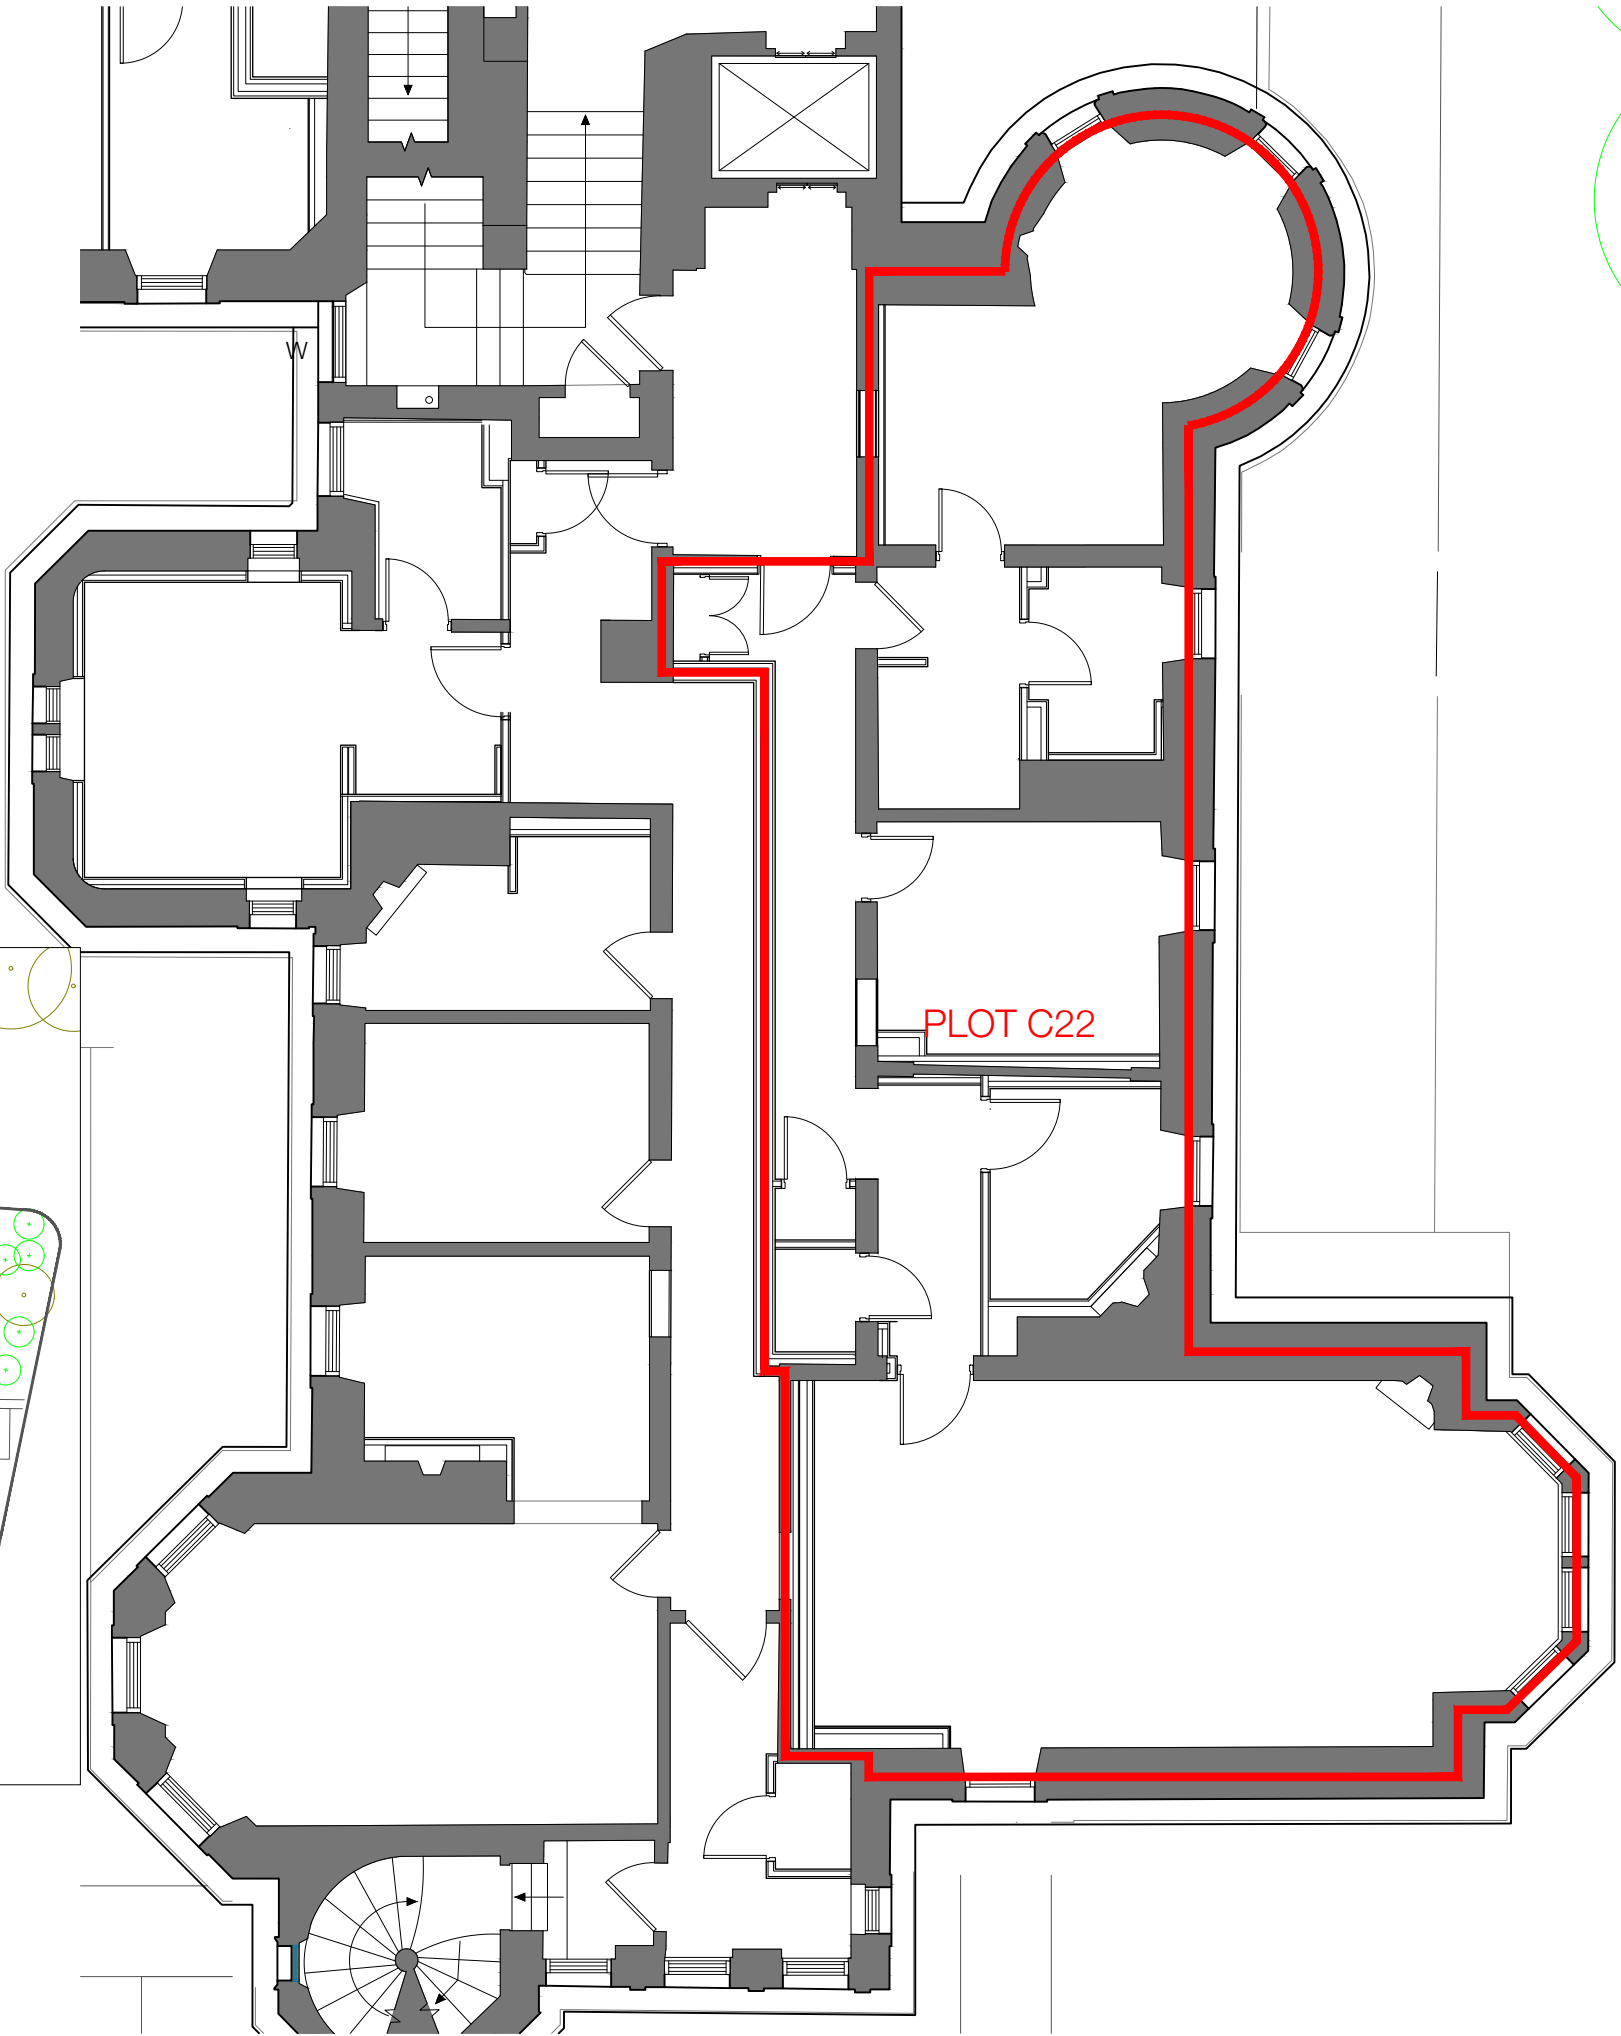

PLOT C22
PLAN - LEVEL 5 - SCALE 1:100

Scale convertor			
A2 Scale - A4 Scale		A2 Scale - A4 Scale	
1:1	1:2	1:5	1:10
1:10	1:20	1:25	1:50
1:50	1:100	1:100	1:200
1:250	1:500		


REV	DATE	AMENDMENT
A	17.03.20	Parking space illustrated.
B	18.03.20	Unit number ref in title box.

- PLOT BOUNDARY
- PARKING SPACE



DO NOT SCALE FROM DRAWING.

oberlanders

Project Name	
Craighouse Partnership	
Craighouse - Easter Craiglockhart Hill	
EDINBURGH EH10 5LG	
Title	
New Craig	
Feu Plan	
Level 5 - Plot C22 - L5.A1	
Status	
FEU PLAN	
Project no. - Drawing no. - Revision	
2202-N.Craig-(95)501-B	
Drawn By	Oberlanders Architects LLP
IM	16 Melville Street Edinburgh EH3 7NS
Drawn Date	T 0131 225 9070
12.07.2019	F 0131 220 3783
Scale (s) @ A3	E mail@oberlanders.co.uk
As noted	www.oberlanders.co.uk

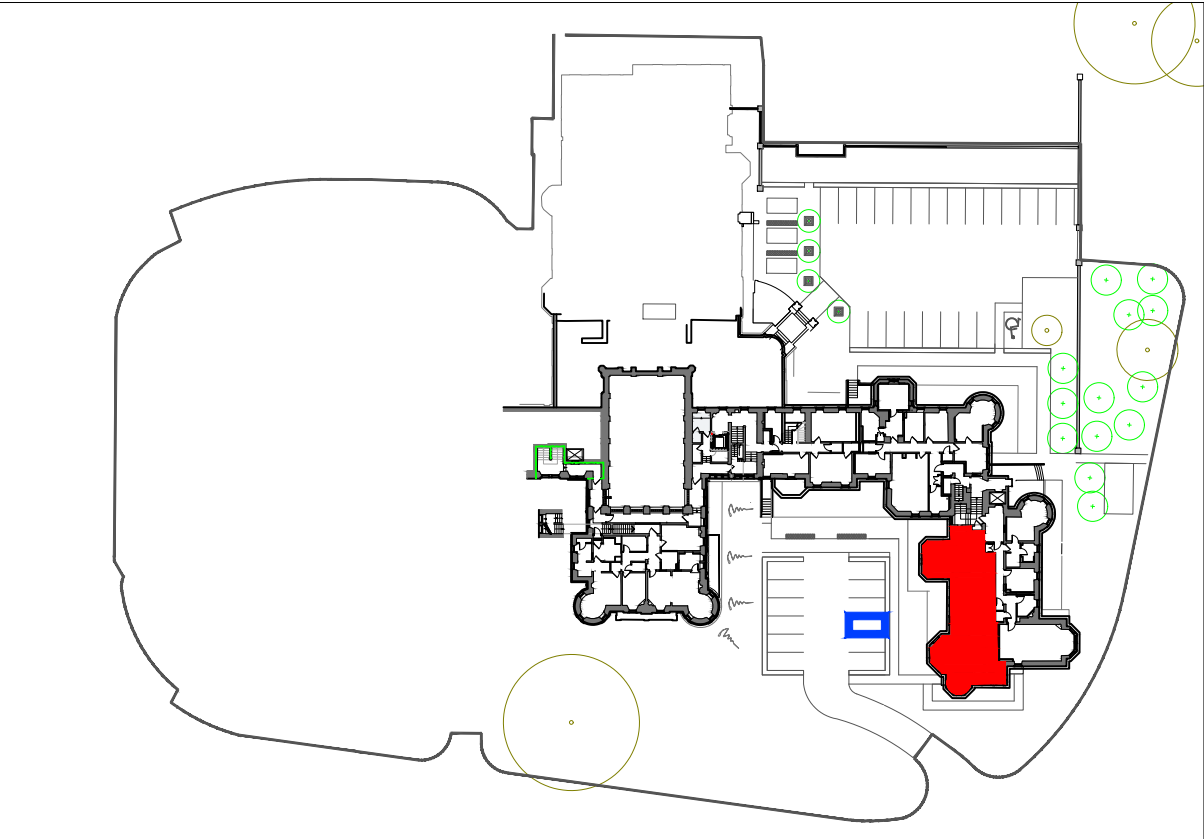

DEED PLAN
SCALE 1:1000

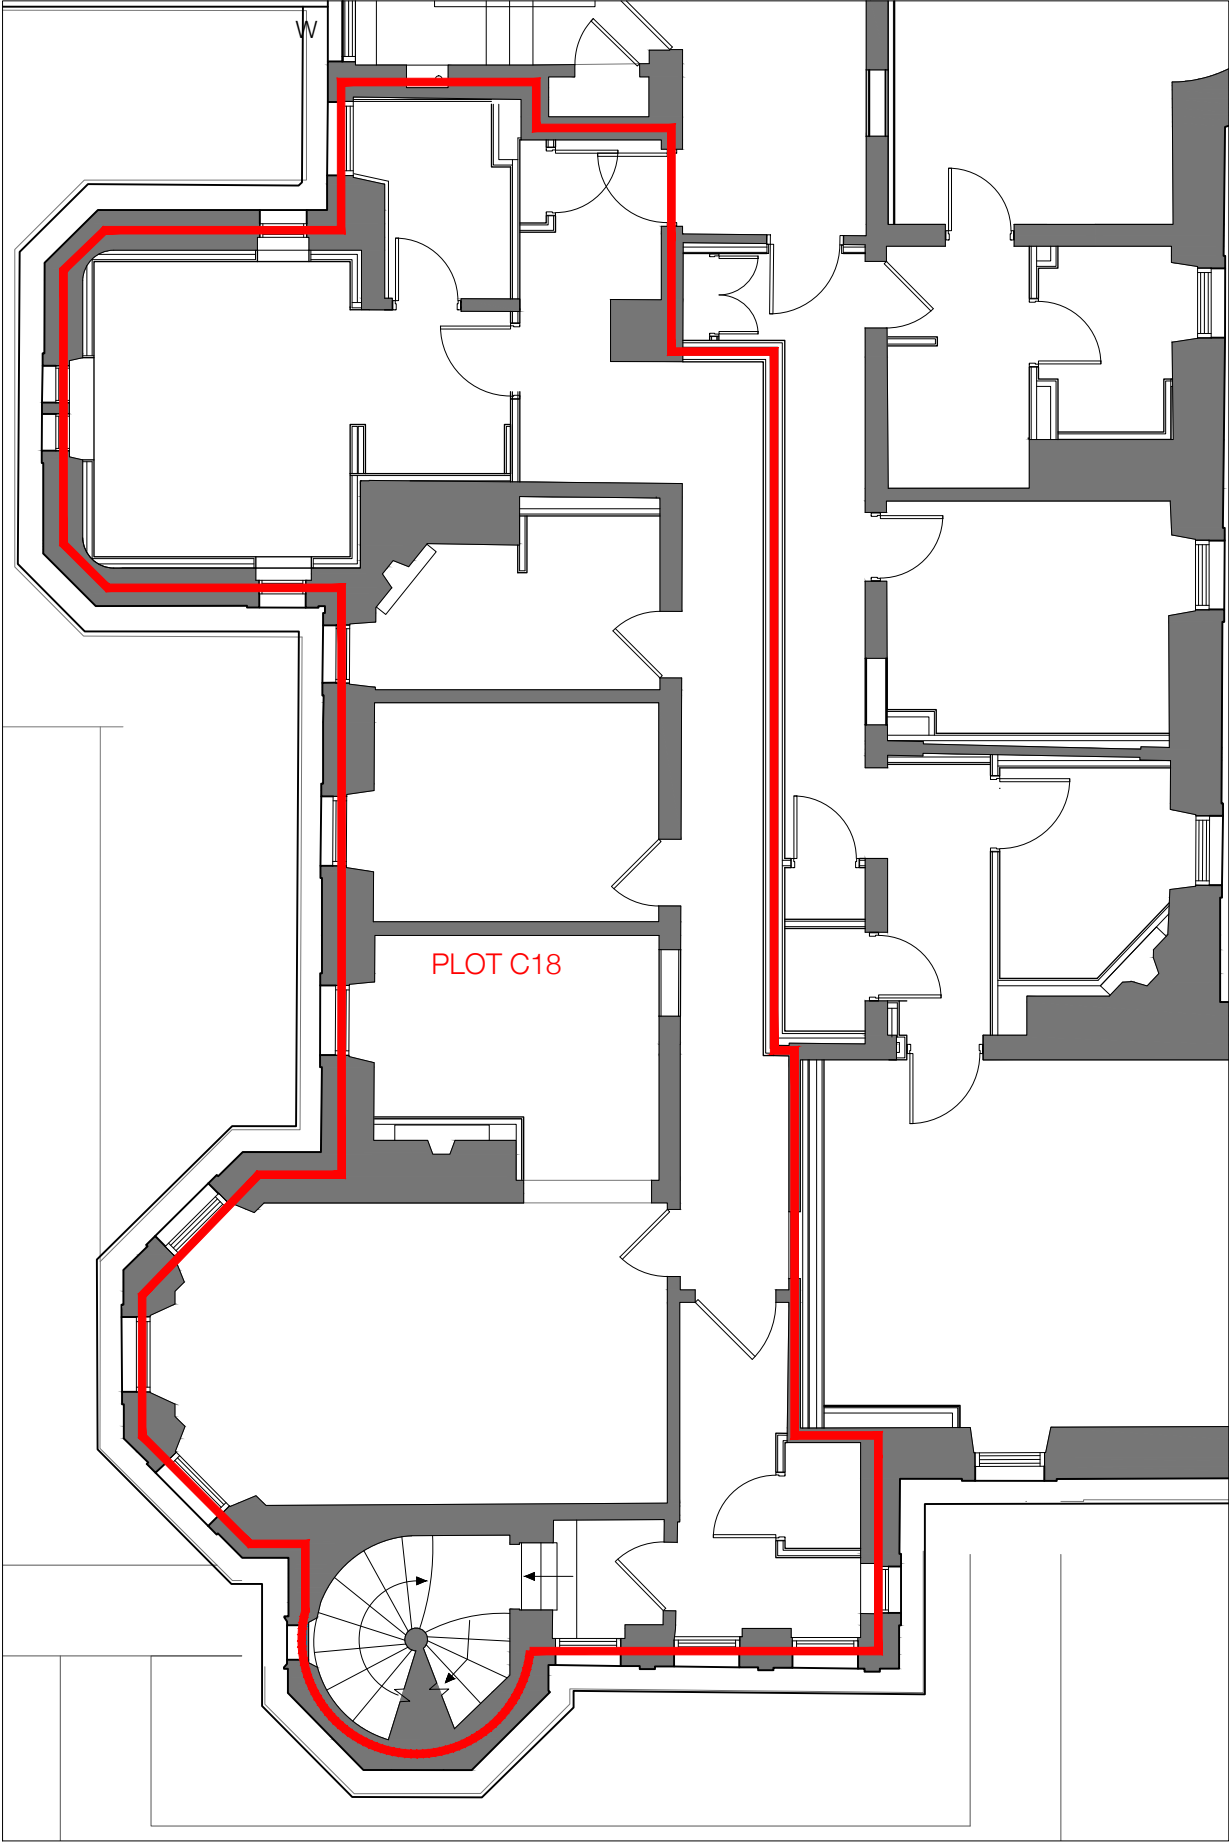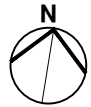

PLOT C18
PLAN - LEVEL 5 - SCALE 1:100

Scale convertor			
A2 Scale - A4 Scale		A2 Scale - A4 Scale	
1:1	1:2	1:5	1:10
1:10	1:20	1:25	1:50
1:50	1:100	1:100	1:200
1:250	1:500		


REV	DATE	AMENDMENT
A	17.03.20	Parking space illustrated.
B	18.03.20	Unit number ref in title box.

- PLOT BOUNDARY
- PARKING SPACE


DO NOT SCALE FROM DRAWING.

oberlanders

Project Name	
Craighouse Partnership Craighouse - Easter Craiglockhart Hill EDINBURGH EH10 5LG	
Title	
New Craig Feu Plan Level 5 - Plot C18 - L5.A2	
Status	
FEU PLAN	
Project no. - Drawing no. - Revision	
2202-N.Craig-(95)502-A	
Drawn By	Oberlanders Architects LLP
IM	16 Melville Street Edinburgh EH3 7NS
Drawn Date	T 0131 225 9070
12.07.2019	F 0131 220 3783
Scale (s) @ A3	E mail@oberlanders.co.uk
As noted	www.oberlanders.co.uk

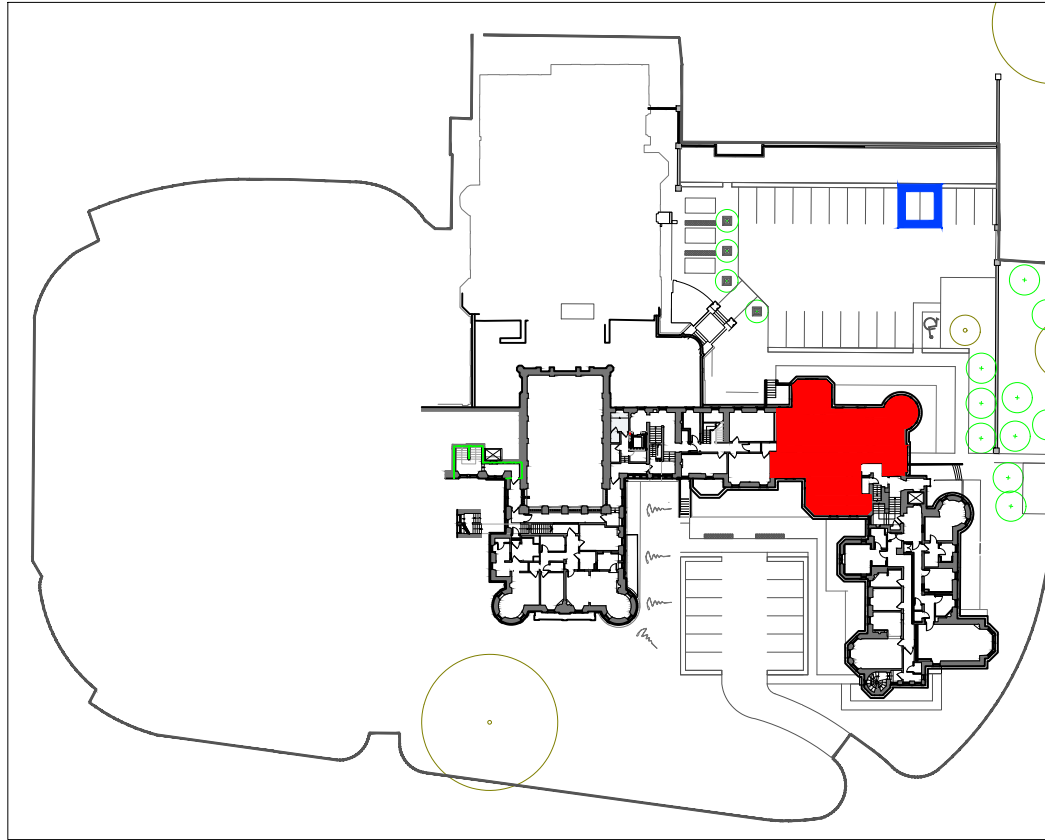

DEED PLAN
SCALE 1:1000

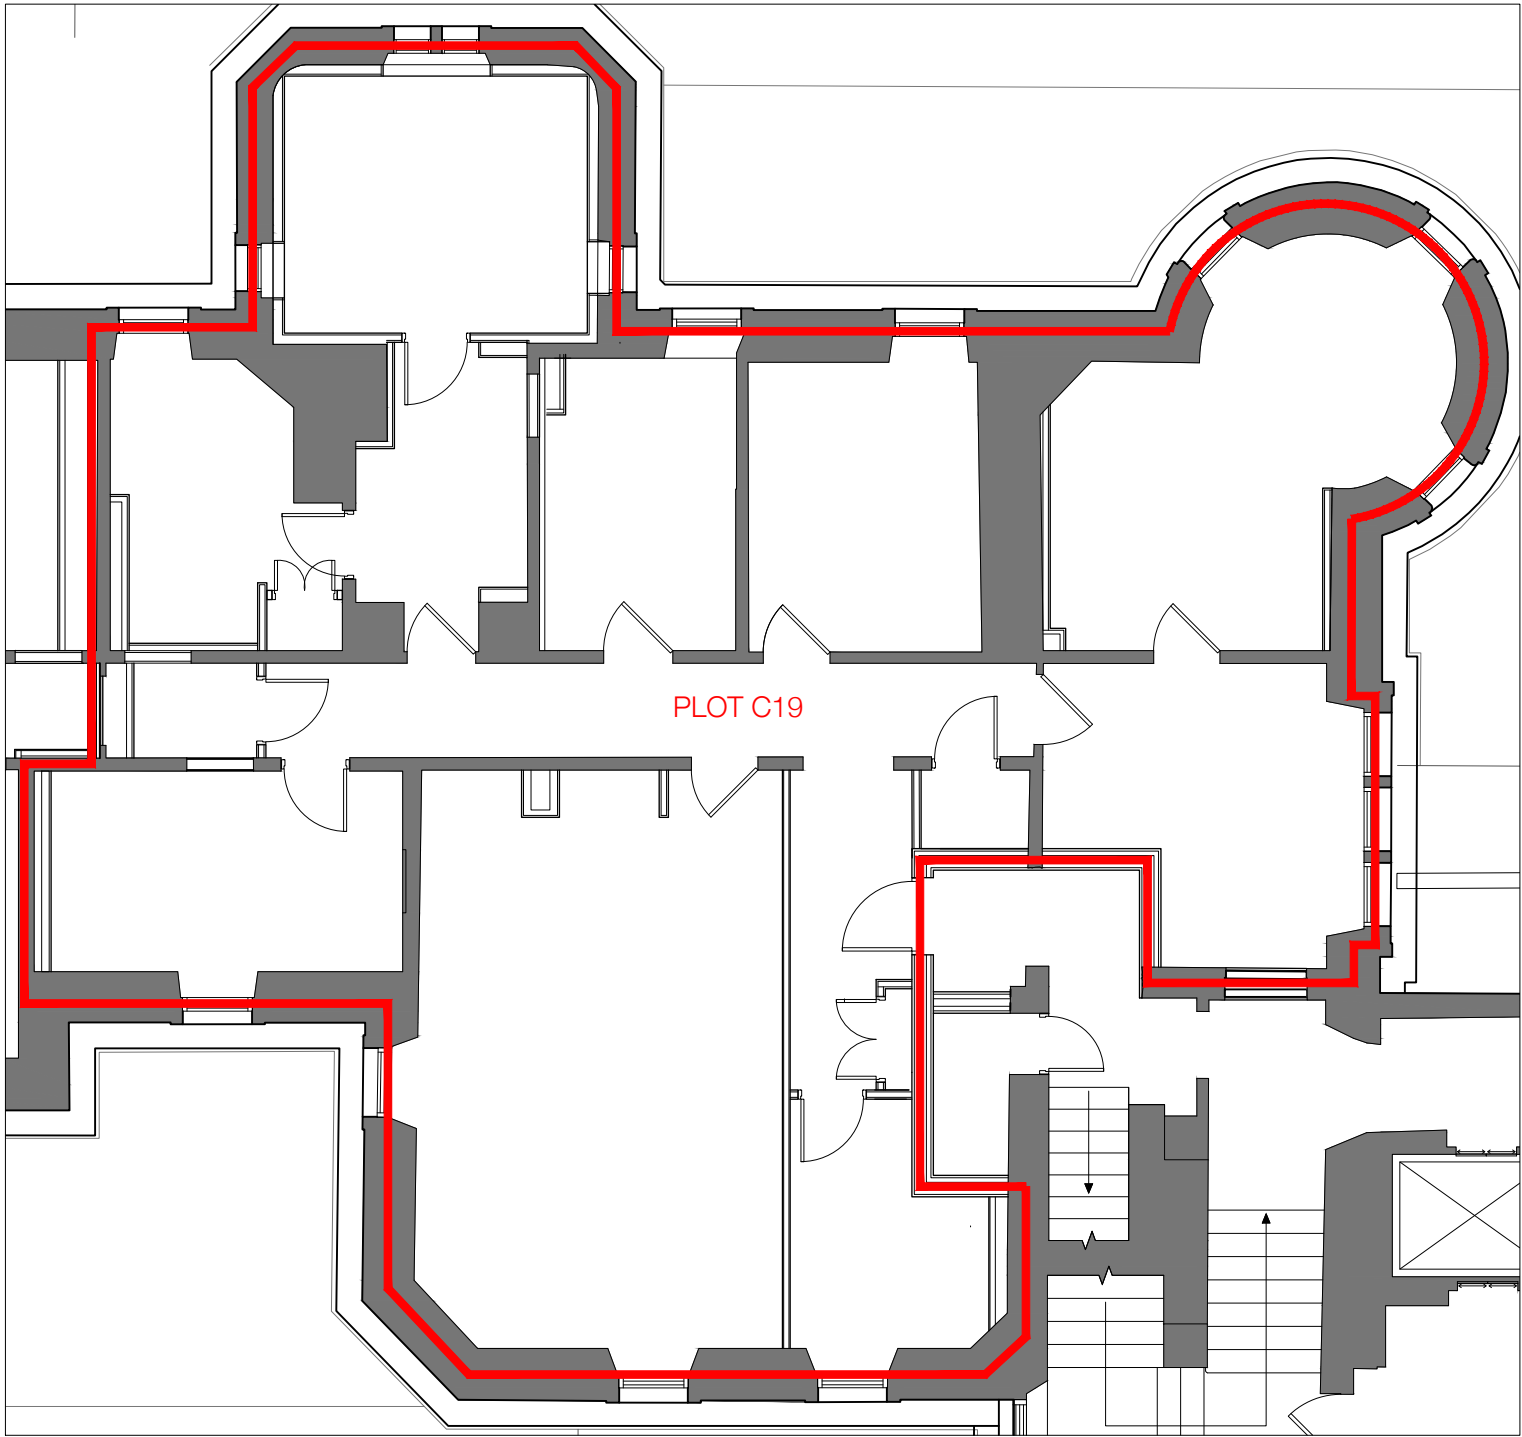

PLOT C19
PLAN - LEVEL 3 - SCALE 1:100


- PLOT BOUNDARY
- PARKING SPACE

DO NOT SCALE FROM DRAWING.


Scale convertor			
A2 Scale - A4 Scale		A2 Scale - A4 Scale	
1:1	1:2	1:5	1:10
1:10	1:20	1:25	1:50
1:50	1:100	1:100	1:200
1:250	1:500		
REV	DATE	AMENDMENT	
A	17.03.20	Parking space illustrated.	
B	18.03.20	Unit number ref in title box.	

oberlanders


Project Name			
Craighouse Partnership			
Craighouse - Easter Craiglockhart Hill			
EDINBURGH EH10 5LG			
Title			
New Craig			
Feu Plan			
Level 5 - Plot C19 - L5.A3			
Status			
FEU PLAN			
Project no. - Drawing no. - Revision			
2202-N.Craig-(95)503-A			
Drawn By		Oberlanders Architects LLP	
IM		16 Melville Street Edinburgh EH3 7NS	
Drawn Date		T 0131 225 9070	
12.07.2019		F 0131 220 3783	
Scale (s) @ A3		E mail@oberlanders.co.uk	
As noted		www.oberlanders.co.uk	

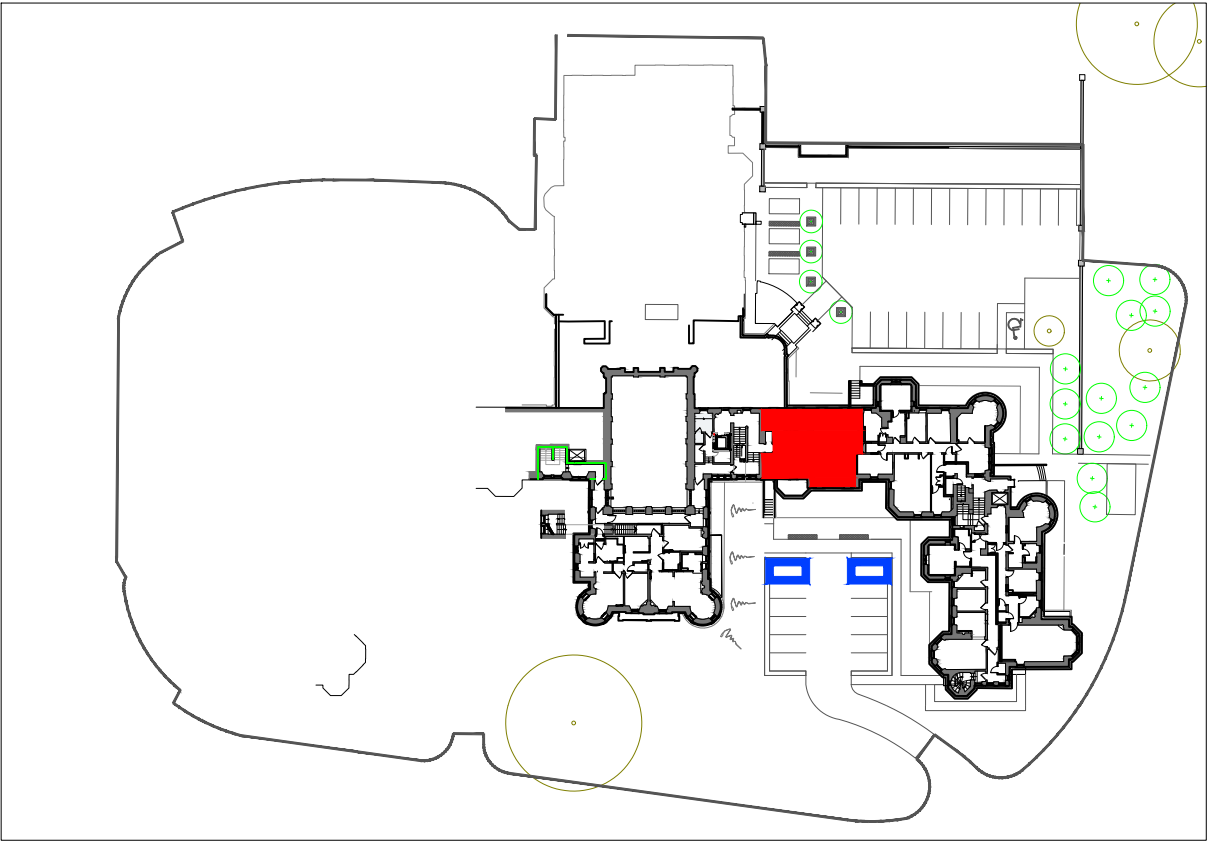

DEED PLAN
SCALE 1:1000

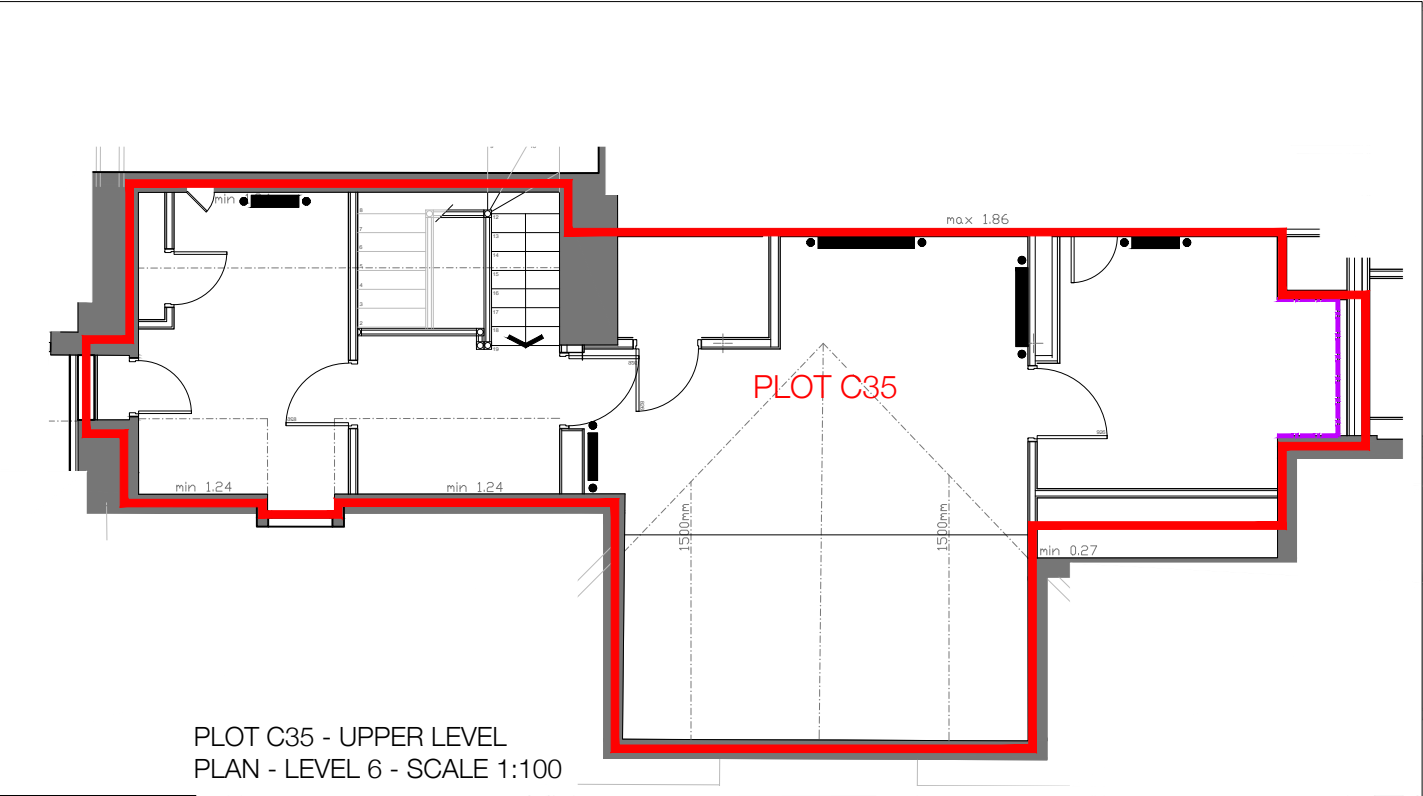

PLOT C35 - UPPER LEVEL
PLAN - LEVEL 6 - SCALE 1:100

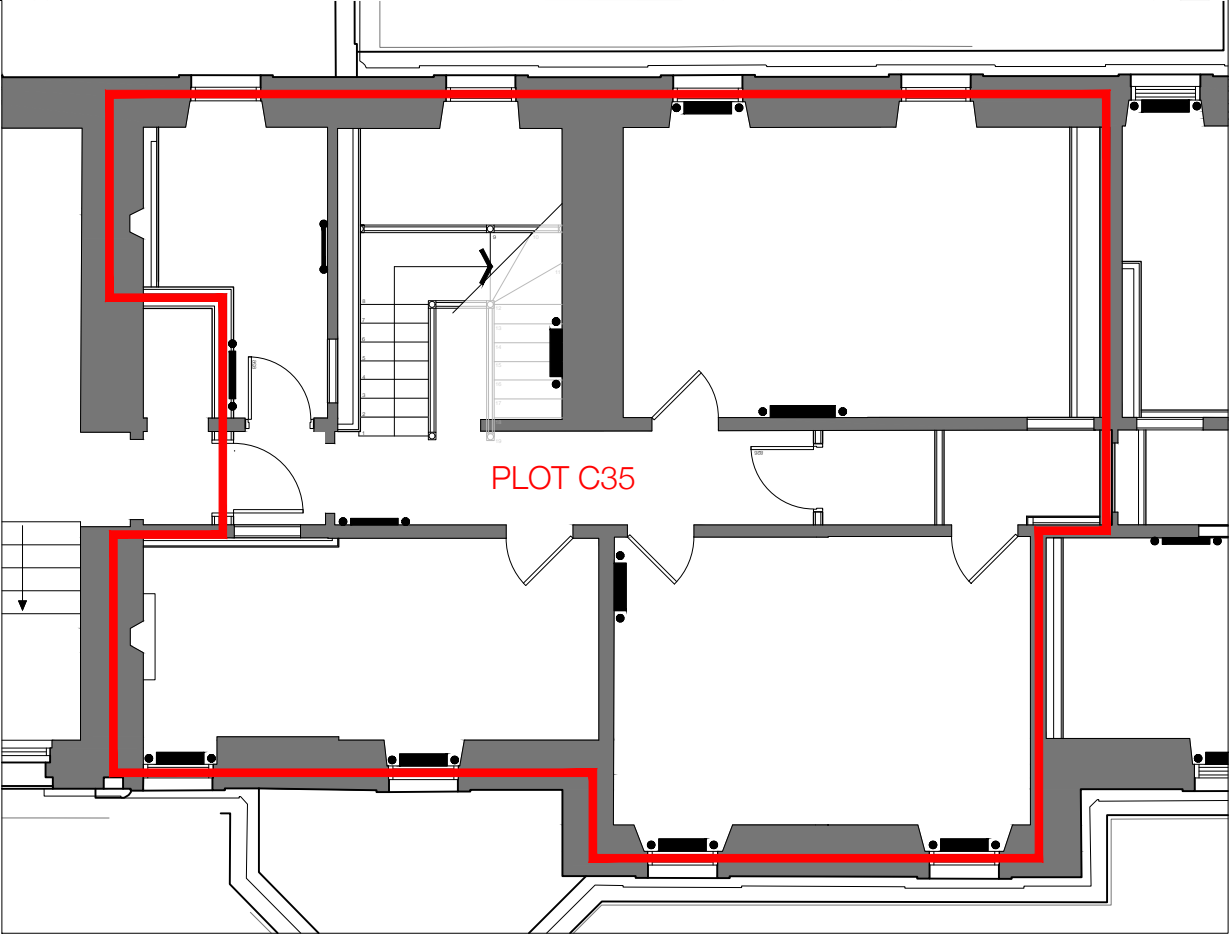

PLOT C35 - LOWER LEVEL
PLAN - LEVEL 5 - SCALE 1:100


Scale convertor			
A2 Scale - A4 Scale		A2 Scale - A4 Scale	
1:1	1:2	1:5	1:10
1:10	1:20	1:25	1:50
1:50	1:100	1:100	1:200
1:250	1:500		
REV	DATE	AMENDMENT	
A	17.03.20	Parking space illustrated.	
B	18.03.20	Unit number ref in title box.	
C	02.02.21	Additional parking space as per QM instruction.	

- PLOT BOUNDARY
- PARKING SPACE


DO NOT SCALE FROM DRAWING.

oberlanders

Project Name	
Craighouse Partnership Craighouse - Easter Craiglockhart Hill EDINBURGH EH10 5LG	
Title	
New Craig Feu Plan Level 5 - Plot C35 - L5.A4	
Status	
FEU PLAN	
Project no. - Drawing no. - Revision 2202-N.Craig-(95)504-C	
Drawn By IM	Oberlanders Architects LLP 16 Melville Street Edinburgh EH3 7NS
Drawn Date 12.07.2019	T 0131 225 9070 F 0131 220 3783
Scale (s) @ A3 As noted	E mail@oberlanders.co.uk www.oberlanders.co.uk

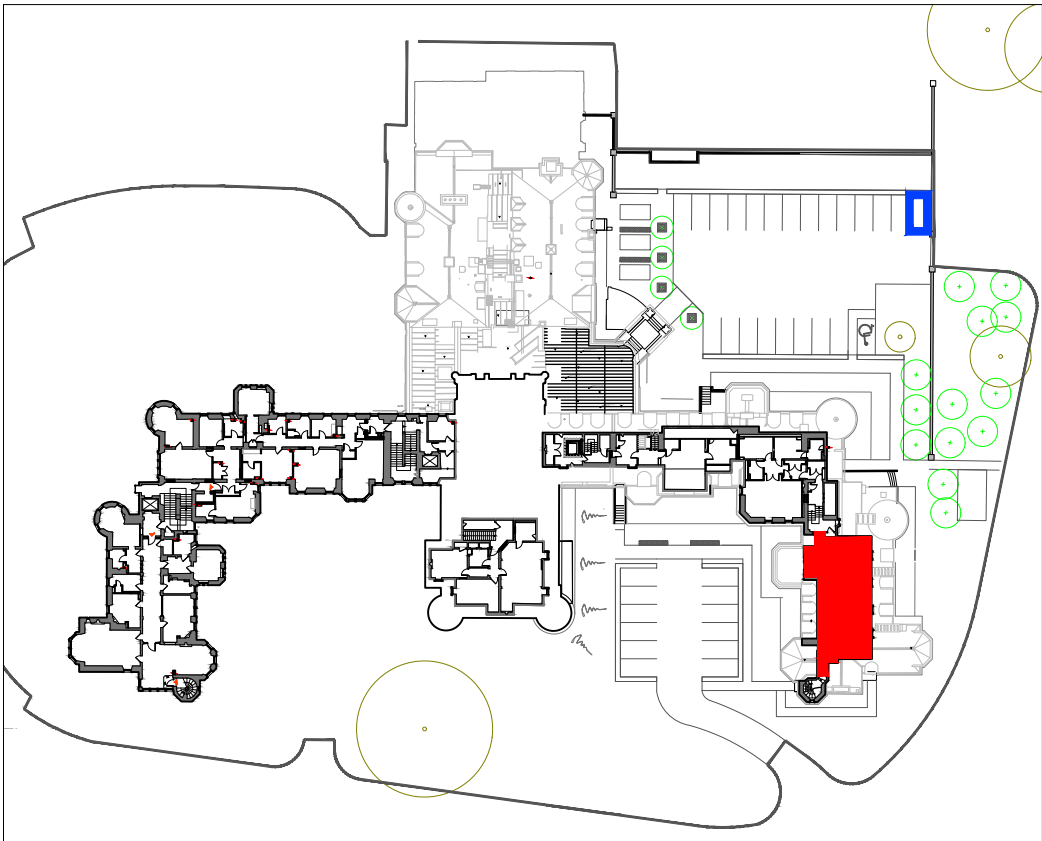

DEED PLAN
SCALE 1:1000

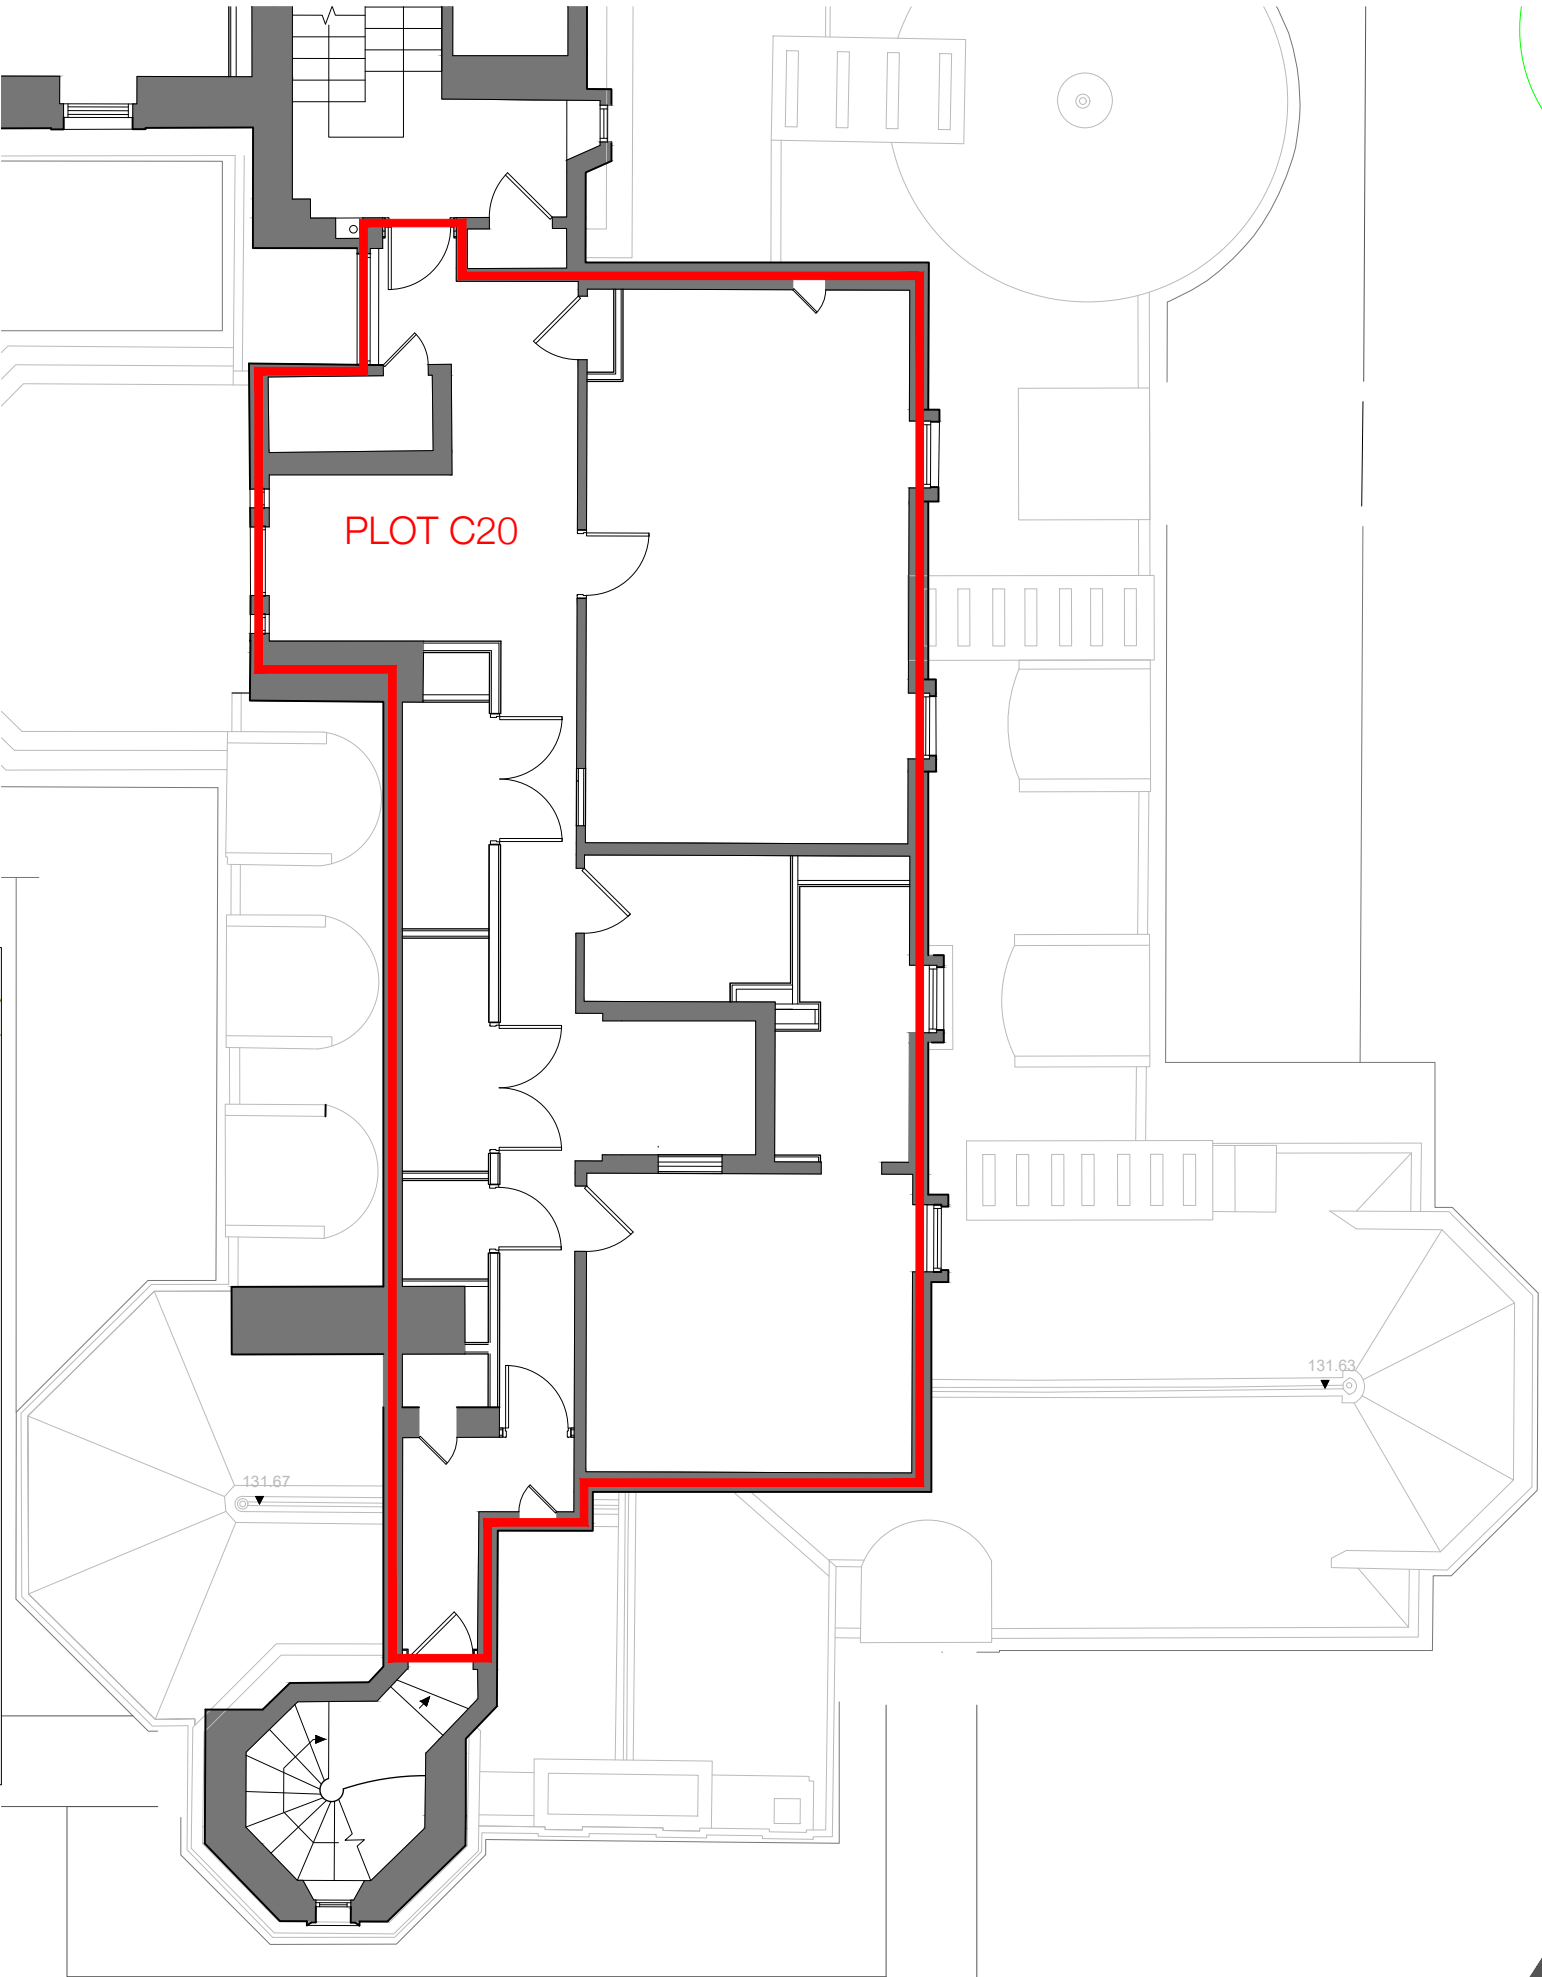

PLOT C20
PLAN - LEVEL 6 - SCALE 1:100

Scale convertor			
A2 Scale - A4 Scale		A2 Scale - A4 Scale	
1:1	1:2	1:5	1:10
1:10	1:20	1:25	1:50
1:50	1:100	1:100	1:200
1:250	1:500		

REV	DATE	AMENDMENT
A	17.03.20	Parking space illustrated.
B	18.03.20	Unit number ref in title box.

-  PLOT BOUNDARY
-  PARKING SPACE

DO NOT SCALE FROM DRAWING.

oberlanders

Project Name

Craighouse Partnership
Craighouse - Easter Craiglockhart Hill
EDINBURGH EH10 5LG

Title

New Craig
Feu Plan
Level 6 - Plot C20 - L6.A1

Status

FEU PLAN

Project no. - Drawing no. - Revision

2202-N.Craig-(95)601-B

Drawn By

IM


Drawn Date

12.07.2019


Scale (s) @ A3

As noted

Oberlanders Architects LLP
16 Melville Street Edinburgh EH3 7NS
T 0131 225 9070
F 0131 220 3783
E mail@oberlanders.co.uk
www.oberlanders.co.uk

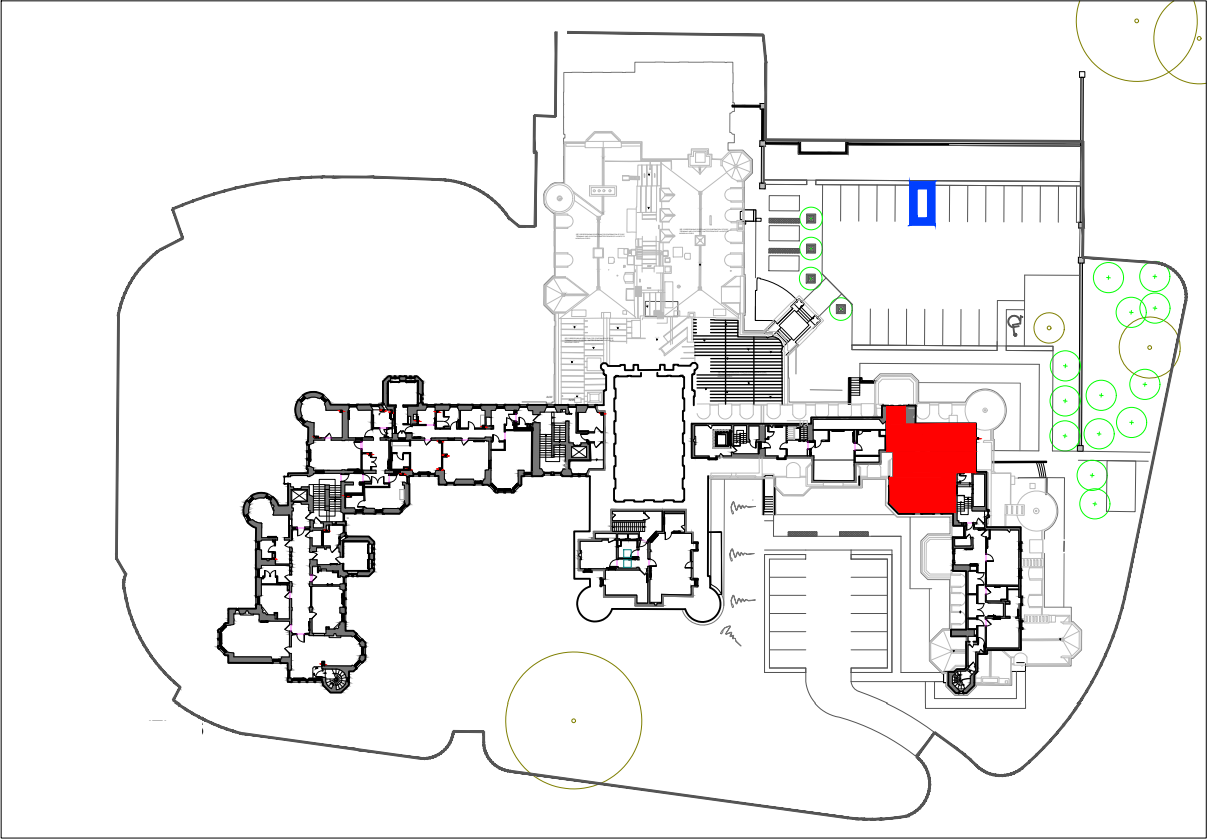

DEED PLAN
SCALE 1:1000

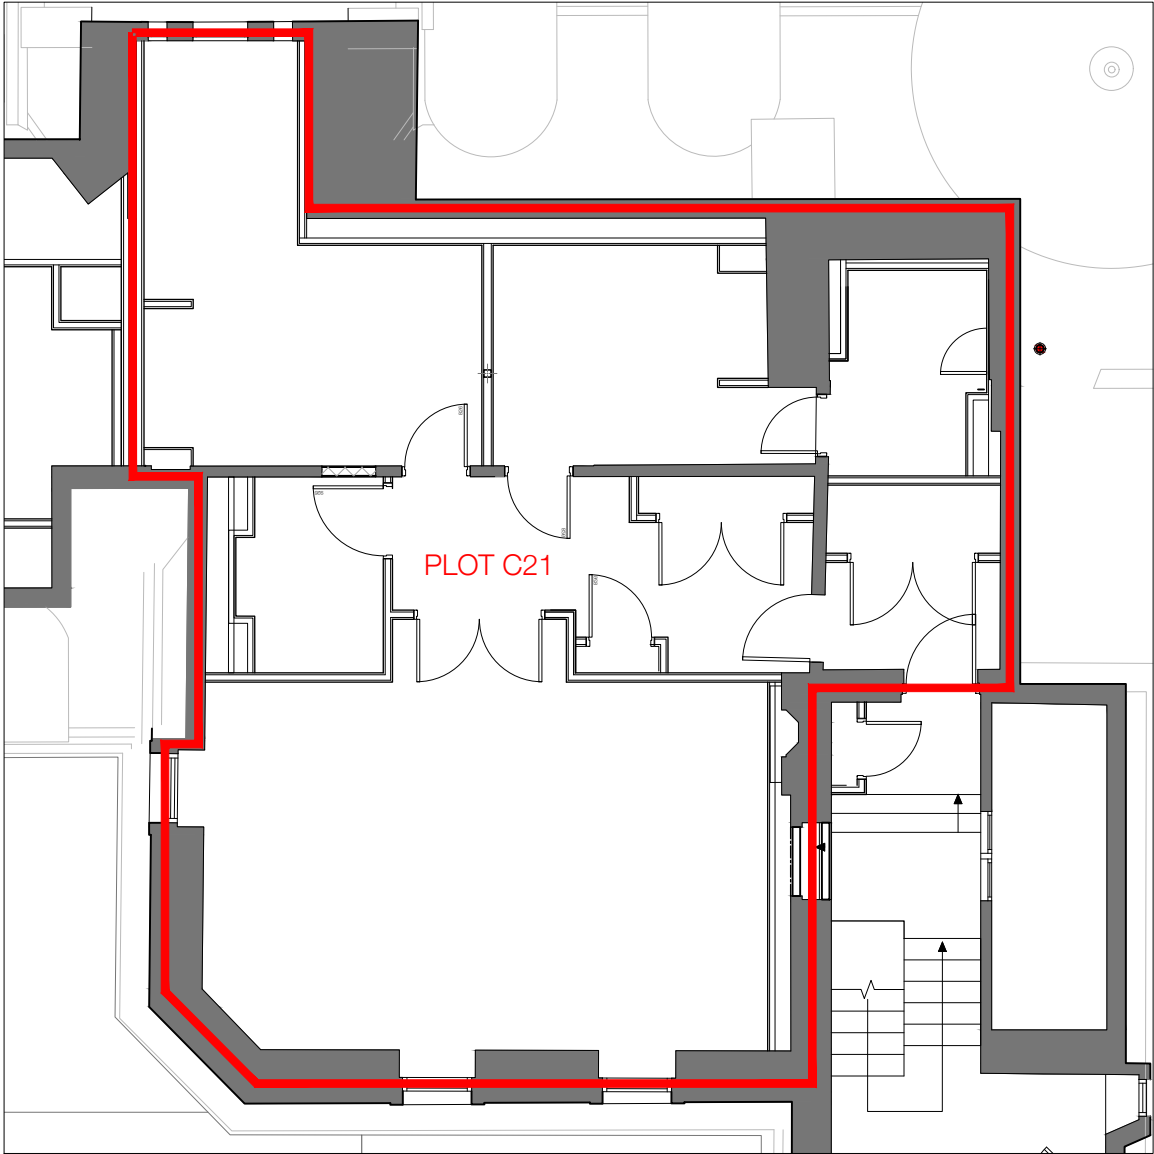

PLOT C21
PLAN - LEVEL 6 - SCALE 1:100

Scale convertor			
A2 Scale - A4 Scale		A2 Scale - A4 Scale	
1:1	1:2	1:5	1:10
1:10	1:20	1:25	1:50
1:50	1:100	1:100	1:200
1:250	1:500		
REV	DATE	AMENDMENT	
A	17.03.20	Parking space illustrated.	
B	18.03.20	Unit number ref in title box.	
C	25.05.21	Enlarged bedroom.	

-  PLOT BOUNDARY
-  PARKING SPACE

DO NOT SCALE FROM DRAWING.

oberlanders

Project Name	
Craighouse Partnership Craighouse - Easter Craiglockhart Hill EDINBURGH EH10 5LG	
Title	
New Craig Feu Plan Level 6 - Plot C21 - L6.A2	
Status	
FEU PLAN	
Project no. - Drawing no. - Revision 2202-N.Craig-(95)602-C	
Drawn By IM	Oberlanders Architects LLP 16 Melville Street Edinburgh EH3 7NS
Drawn Date 12.07.2019	T 0131 225 9070 F 0131 220 3783
Scale (s) @ A3 As noted	E mail@oberlanders.co.uk www.oberlanders.co.uk